




Item	Location Map	Scale	1: 1250	ROBSON WALSH Chartered Surveyors Rowan House, 9-31 Victoria Road, London, NW10 6DP Telephone: 020 8965 1432 Fax: 020 8965 1433 © Email: maurice@robsonwalsh.co.uk
Site	18 Ariel Road, London, NW6 2DY	Date	27 Jun 07	
Client	PCHA Ltd	Dwg No.	5976/07	
		Drawn	SB	

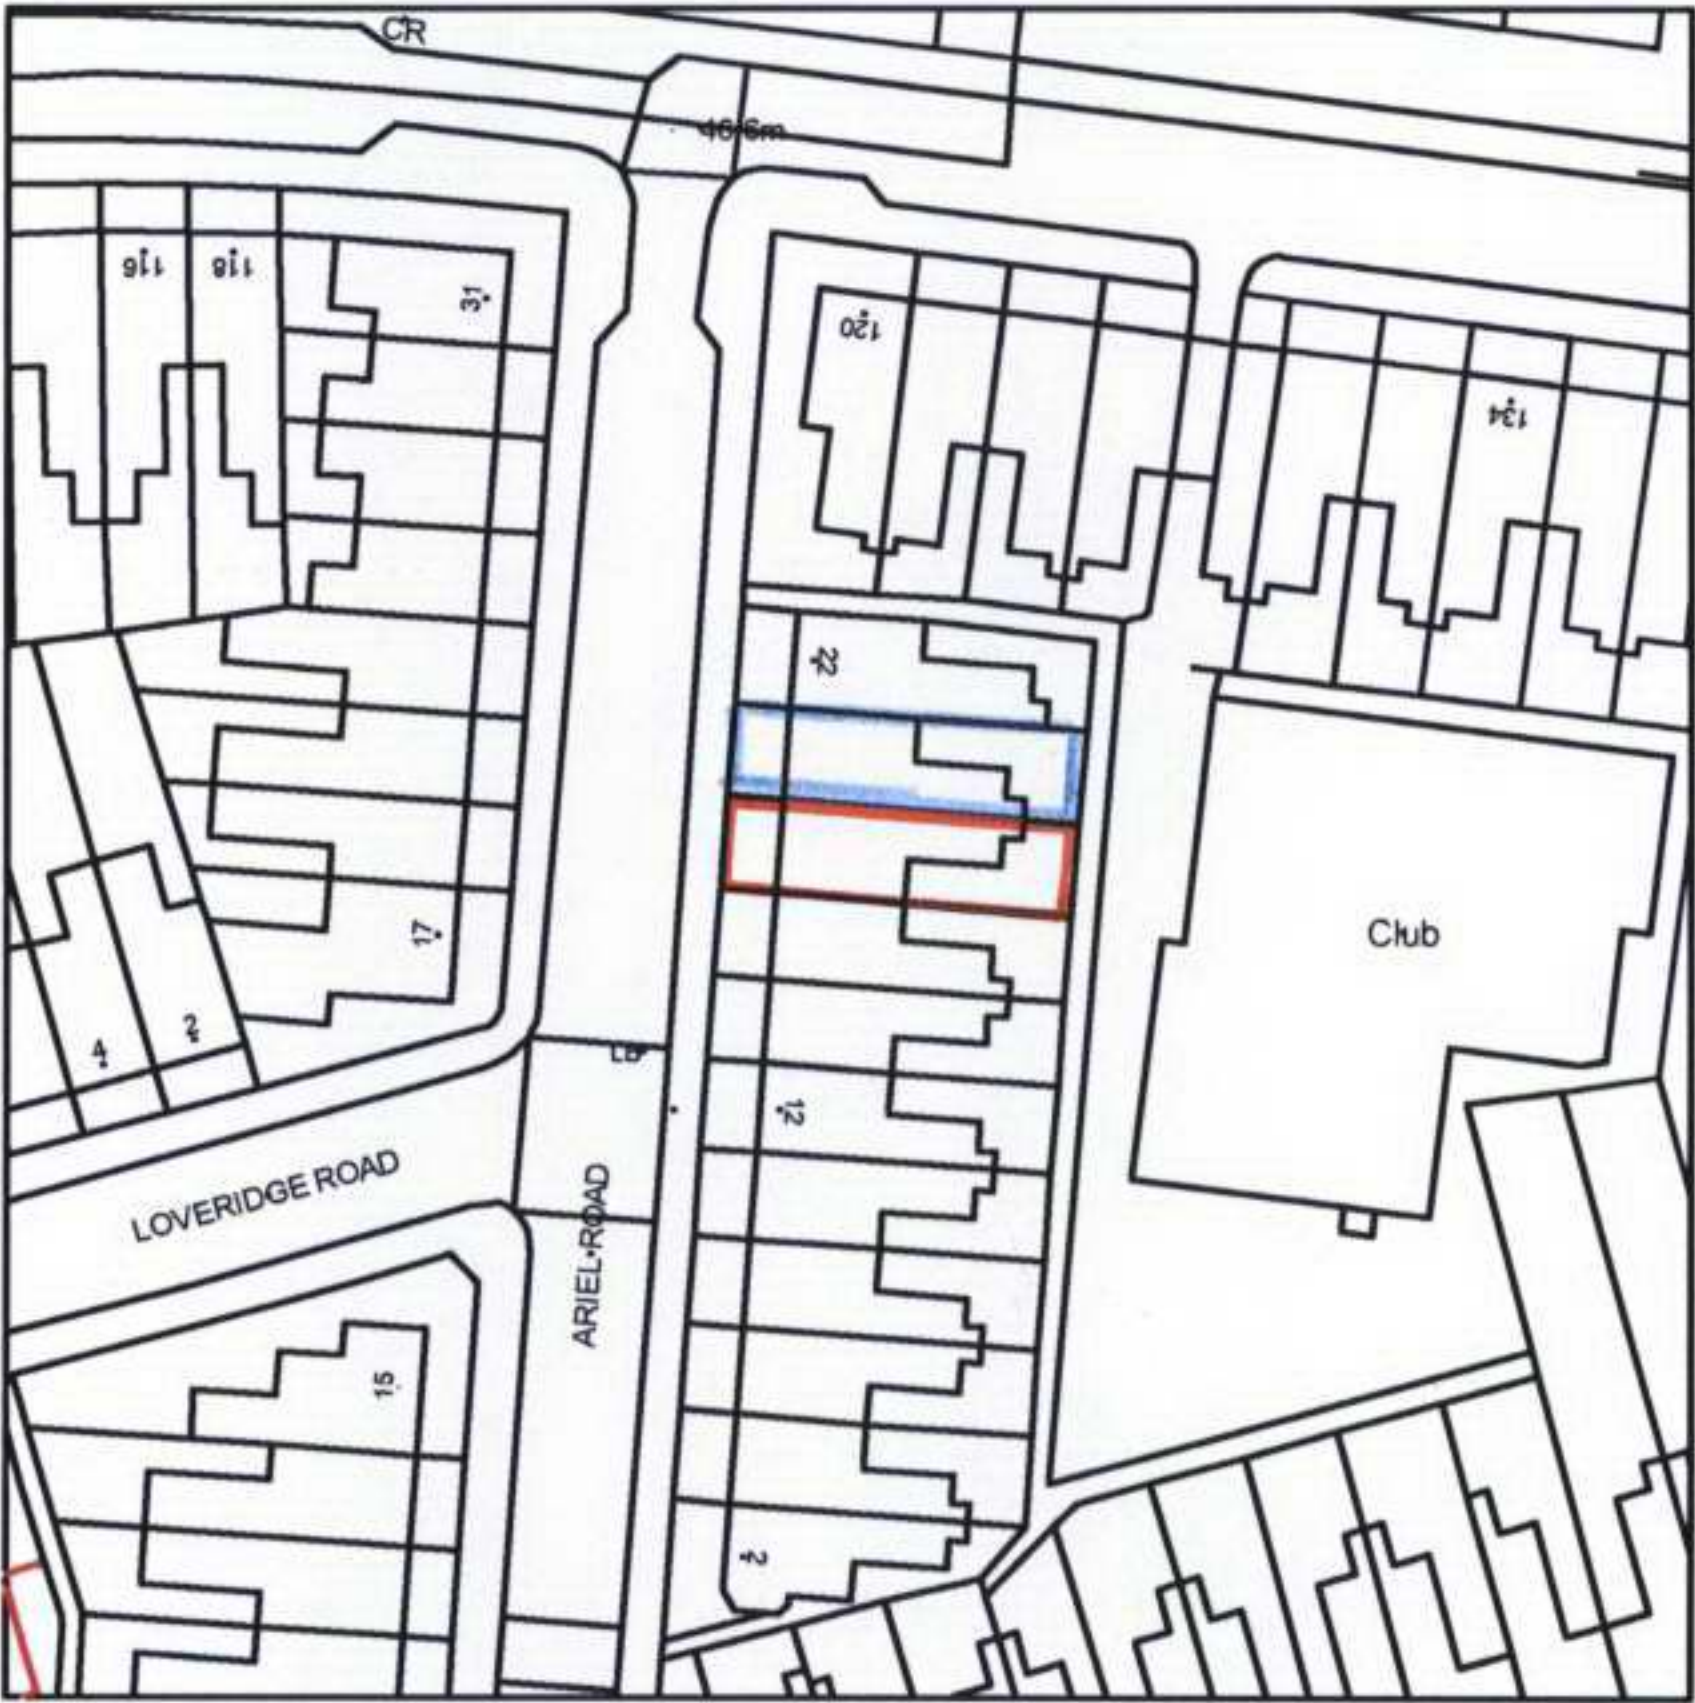

Item	Site Plan	Scale	1: 500	ROBSON WALSH Chartered Surveyors Rowan House, 9-31 Victoria Road, London, NW10 6DP Telephone: 020 8965 1432 Fax: 020 8965 1433 © Email: maurice@robsonwalsh.co.uk
Site	18 Ariel Road, London, NW6 2DY	Date	26Jun 07	
Client	PCHA Ltd	Dwg No.	5976/08	
		Drawn	SB	