



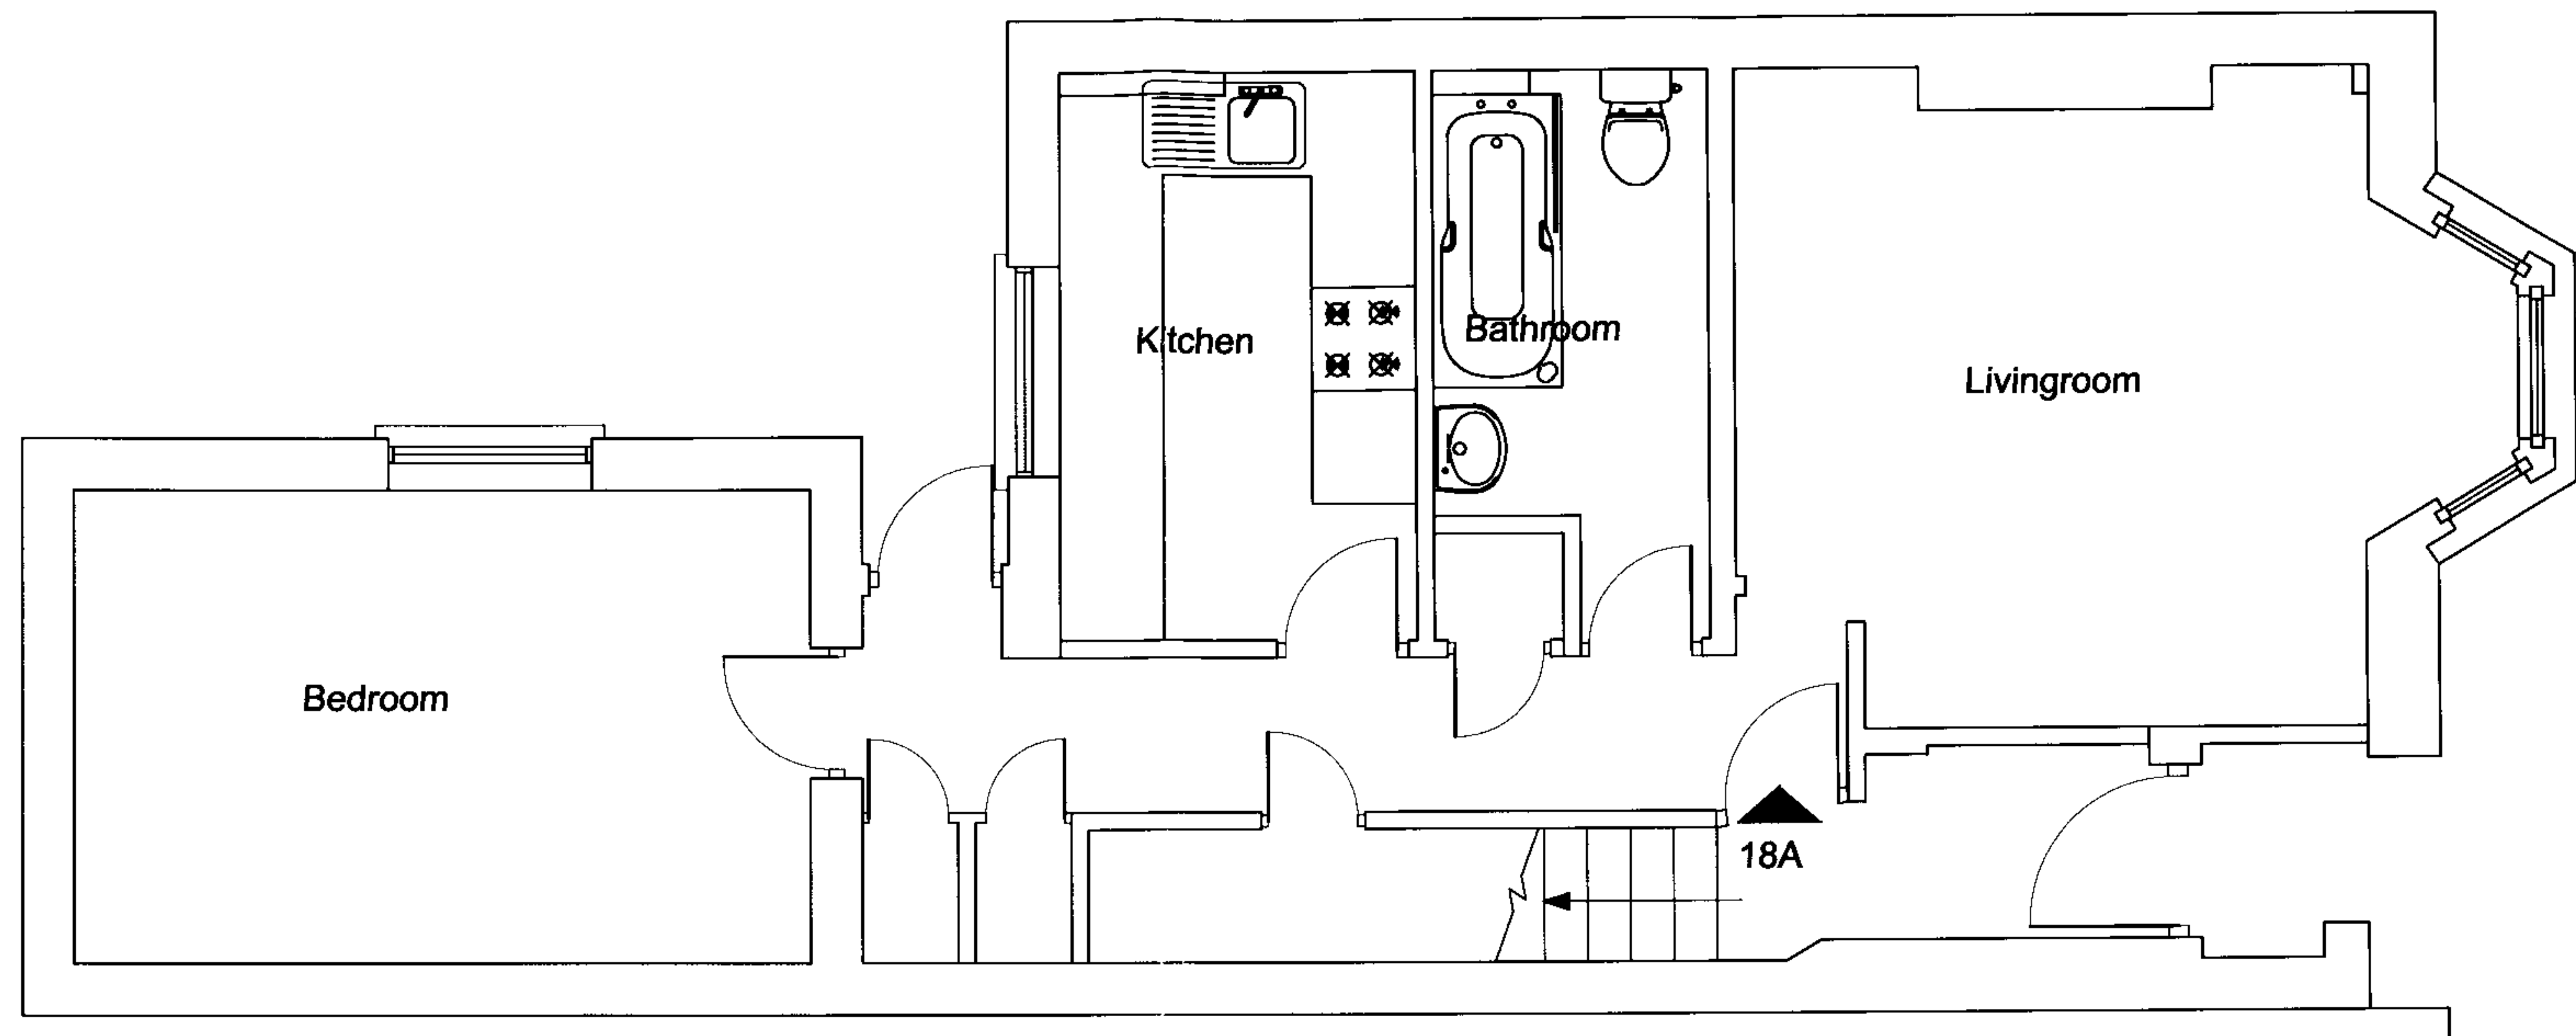


Ground Floor

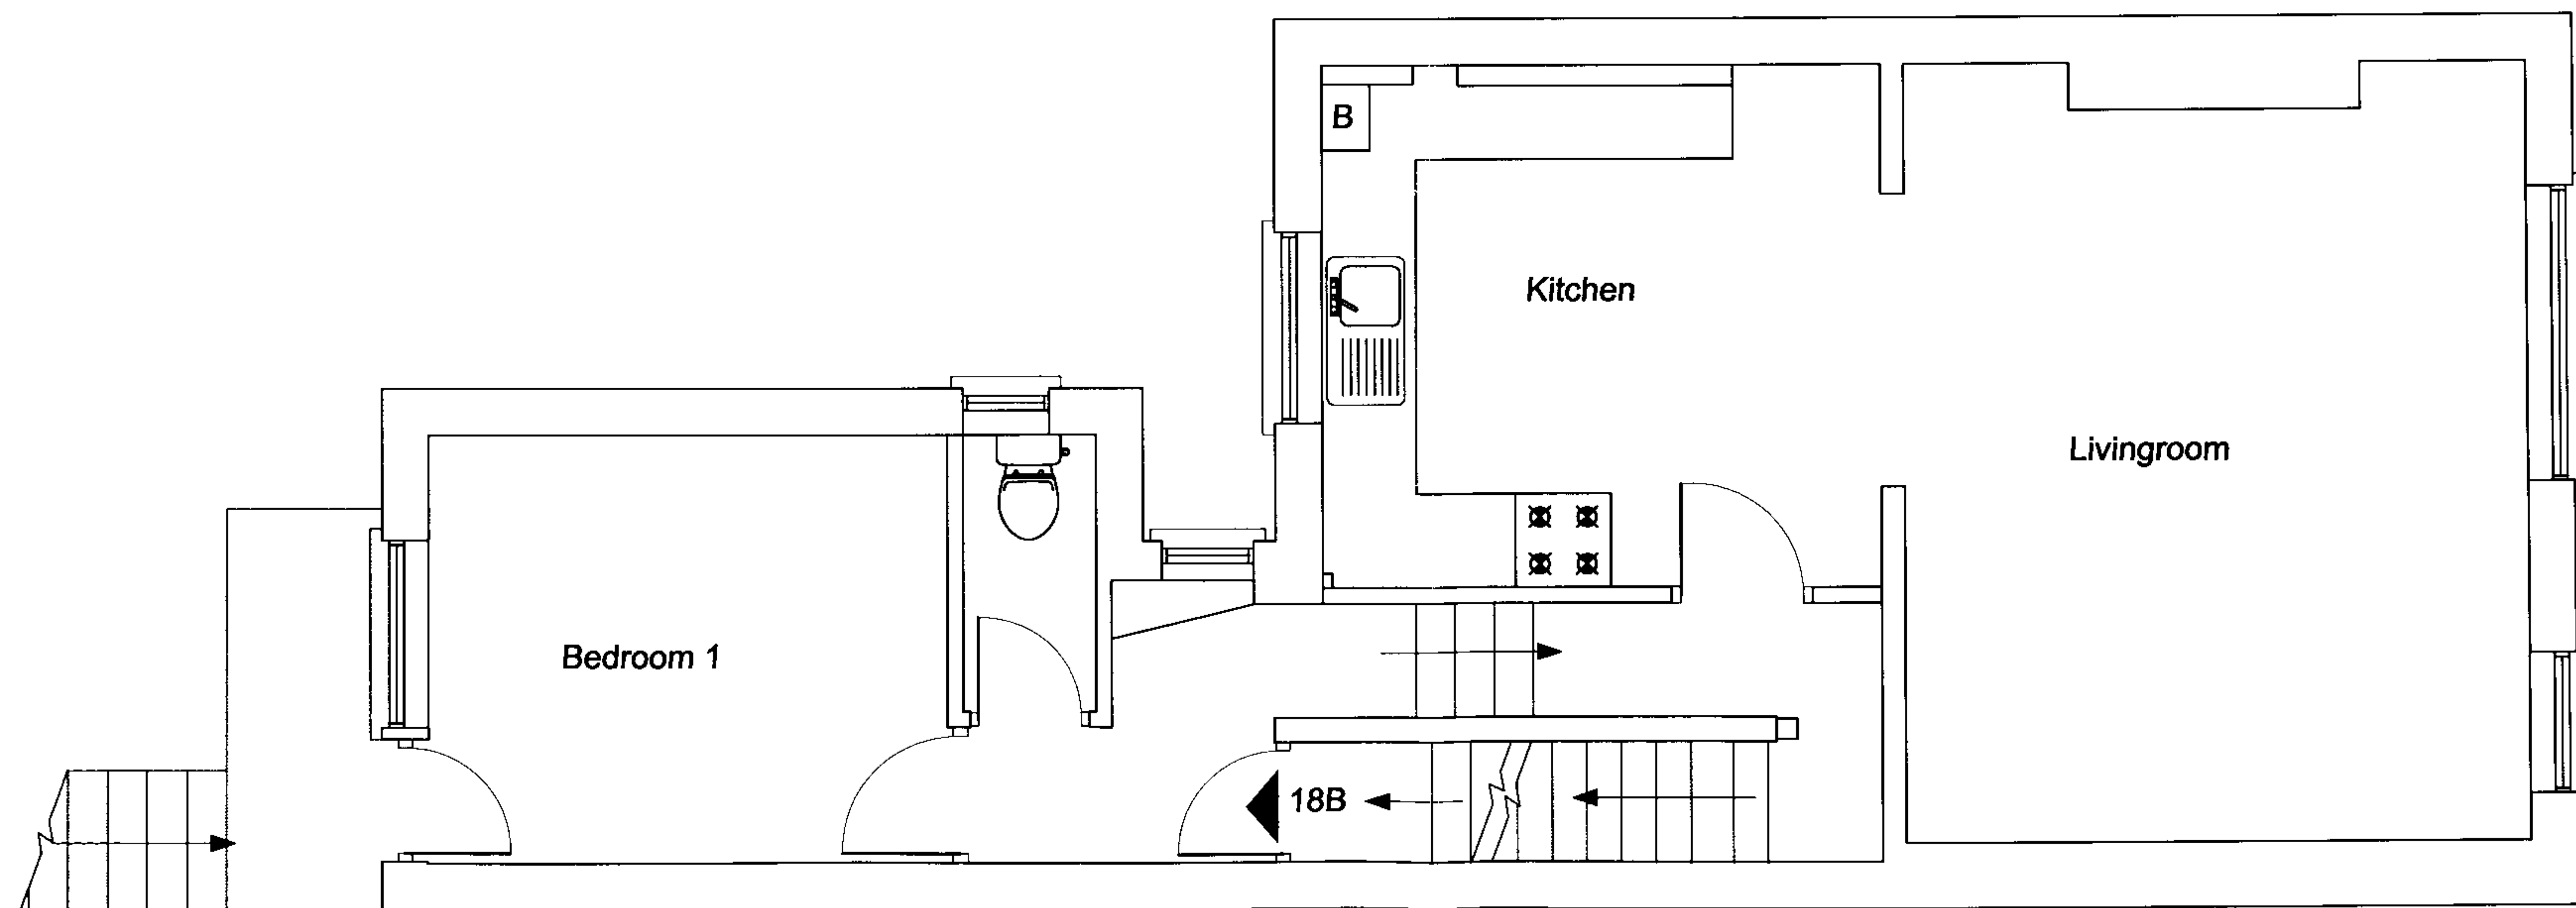


First Floor

Item	Ground and First Floor Layouts	Scale	1: 50	ROBSON WALSH Chartered Surveyors Rowan House, 9-31 Victoria Road, London, NW10 6DP Telephone: 020 8965 1432 Fax: 020 8965 1433 © Email: sharan@robsonwalsh.co.uk
Site	18 Ariel Road, London, NW6 2DY	Date	12 Apr '07	
Client	P C H A	Dwg No.	5976/01	
		Drawn	SB	



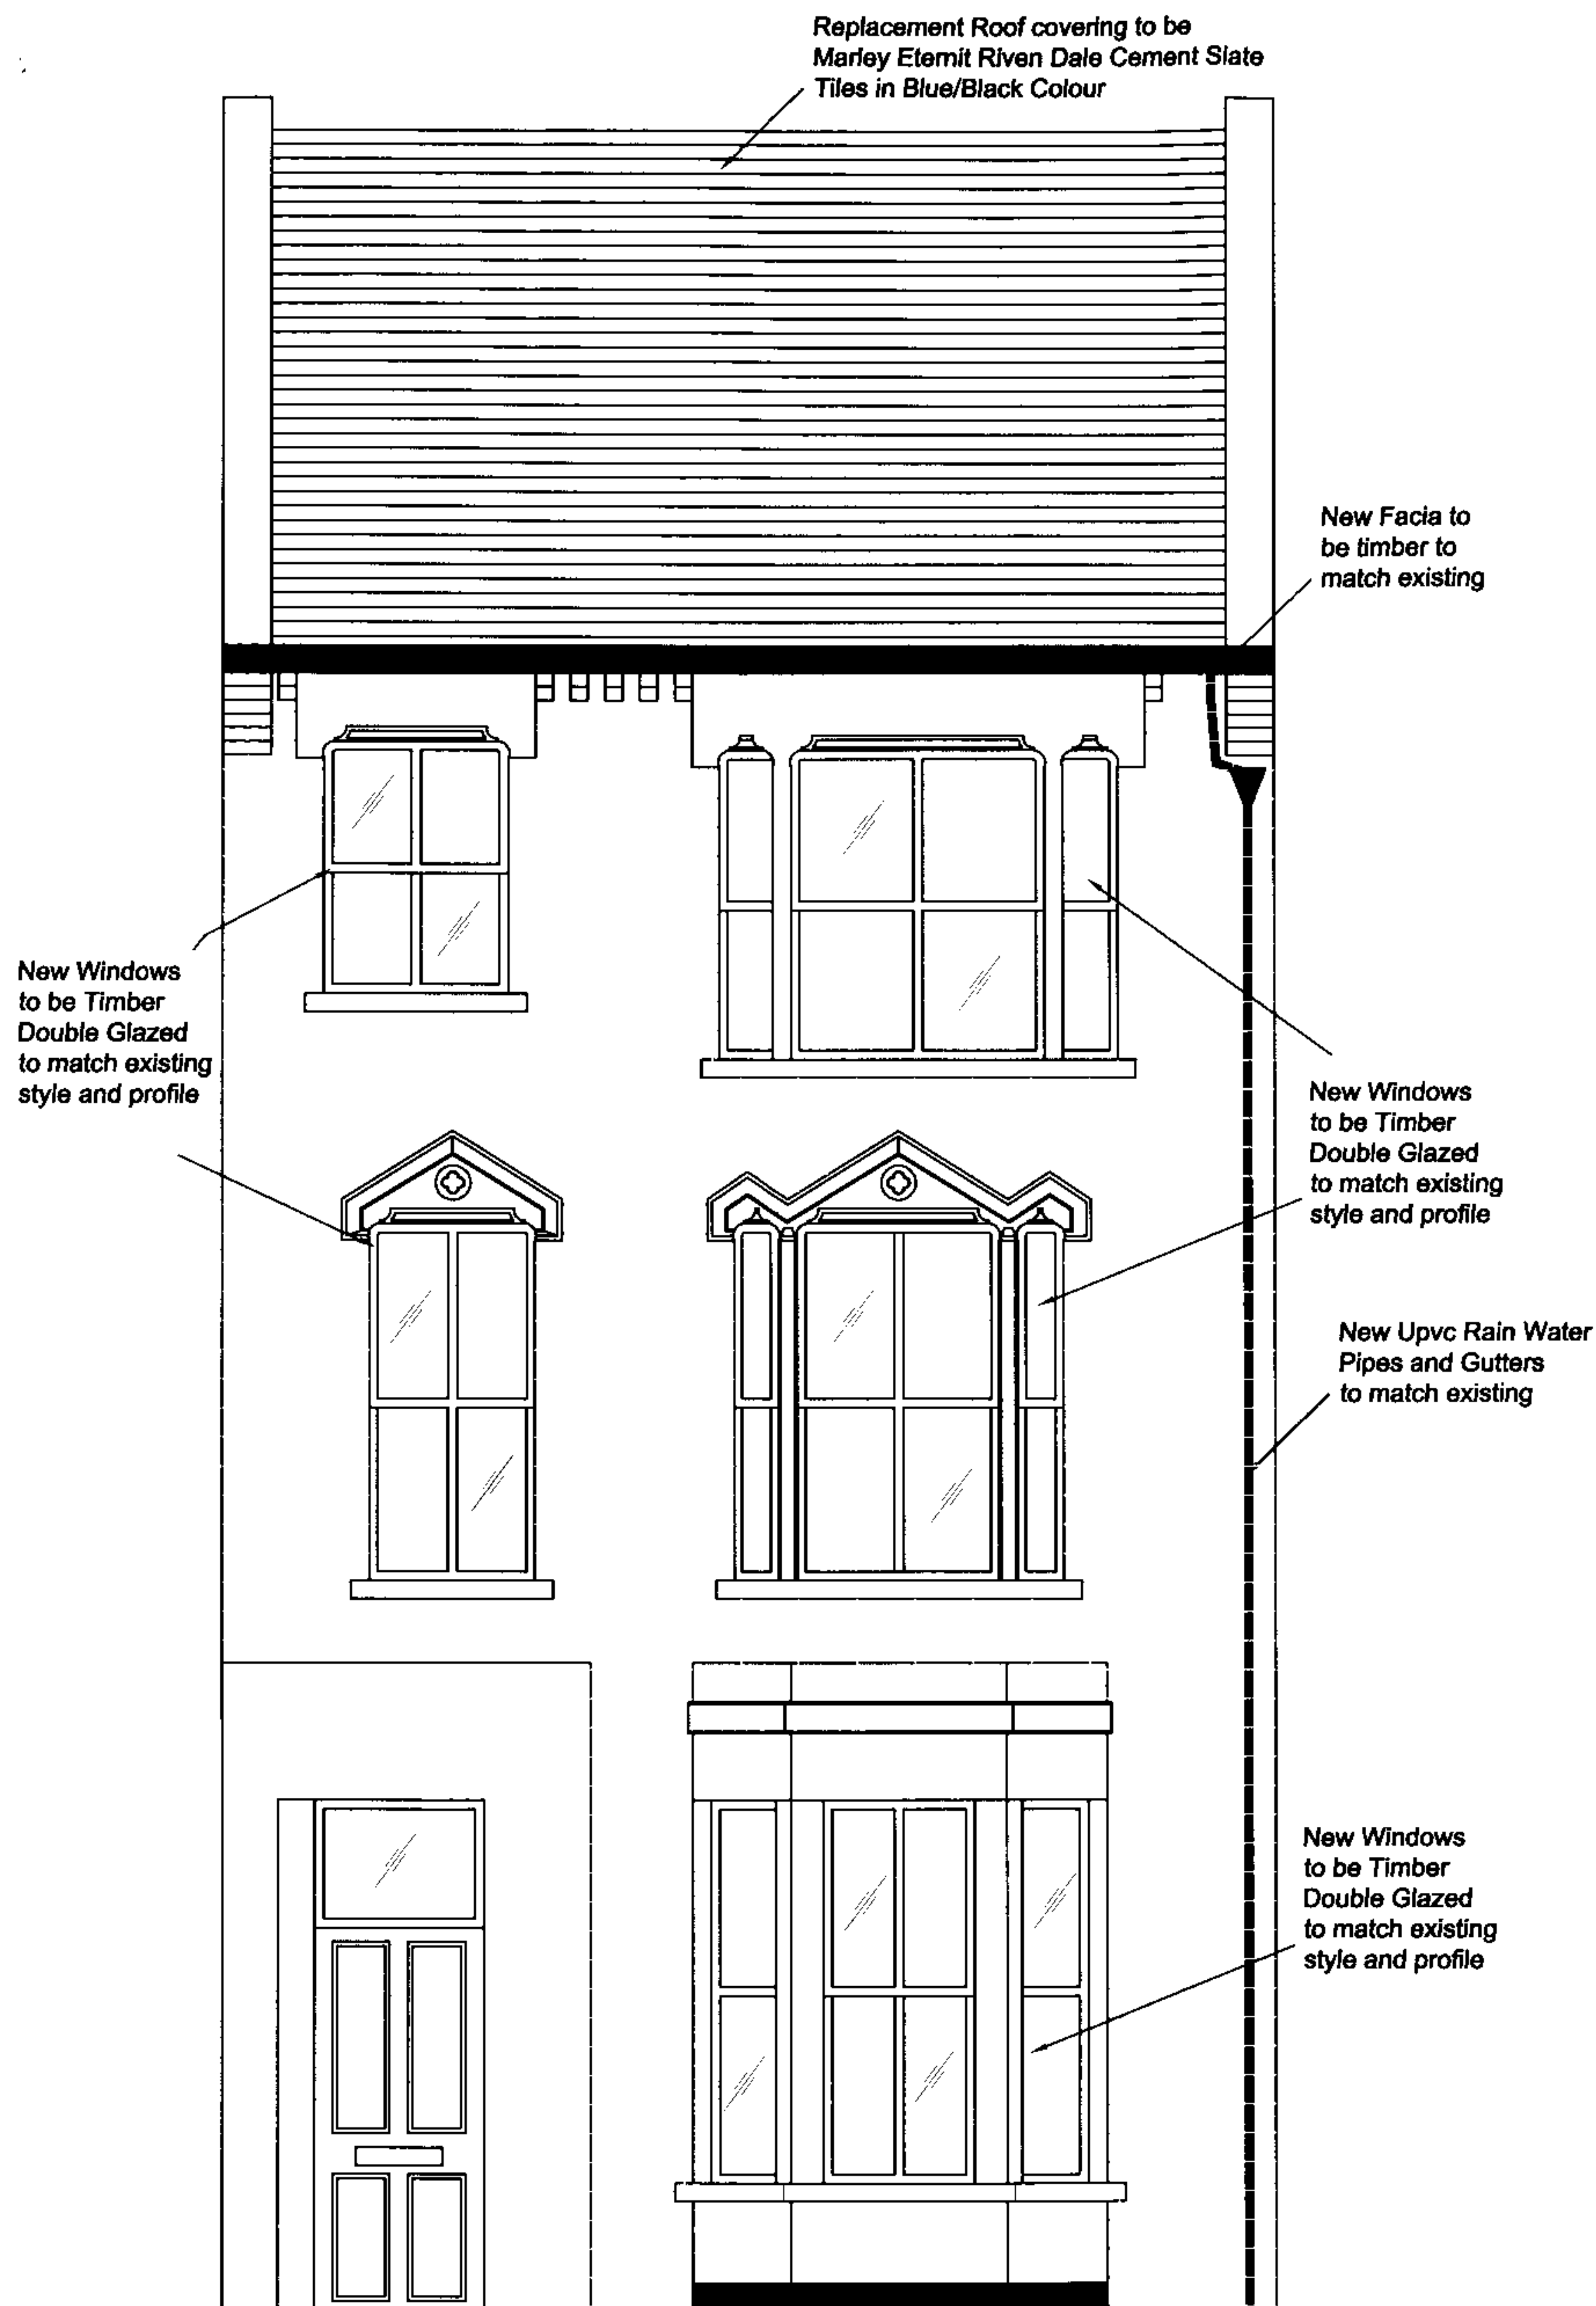


Proposed Front Elevation

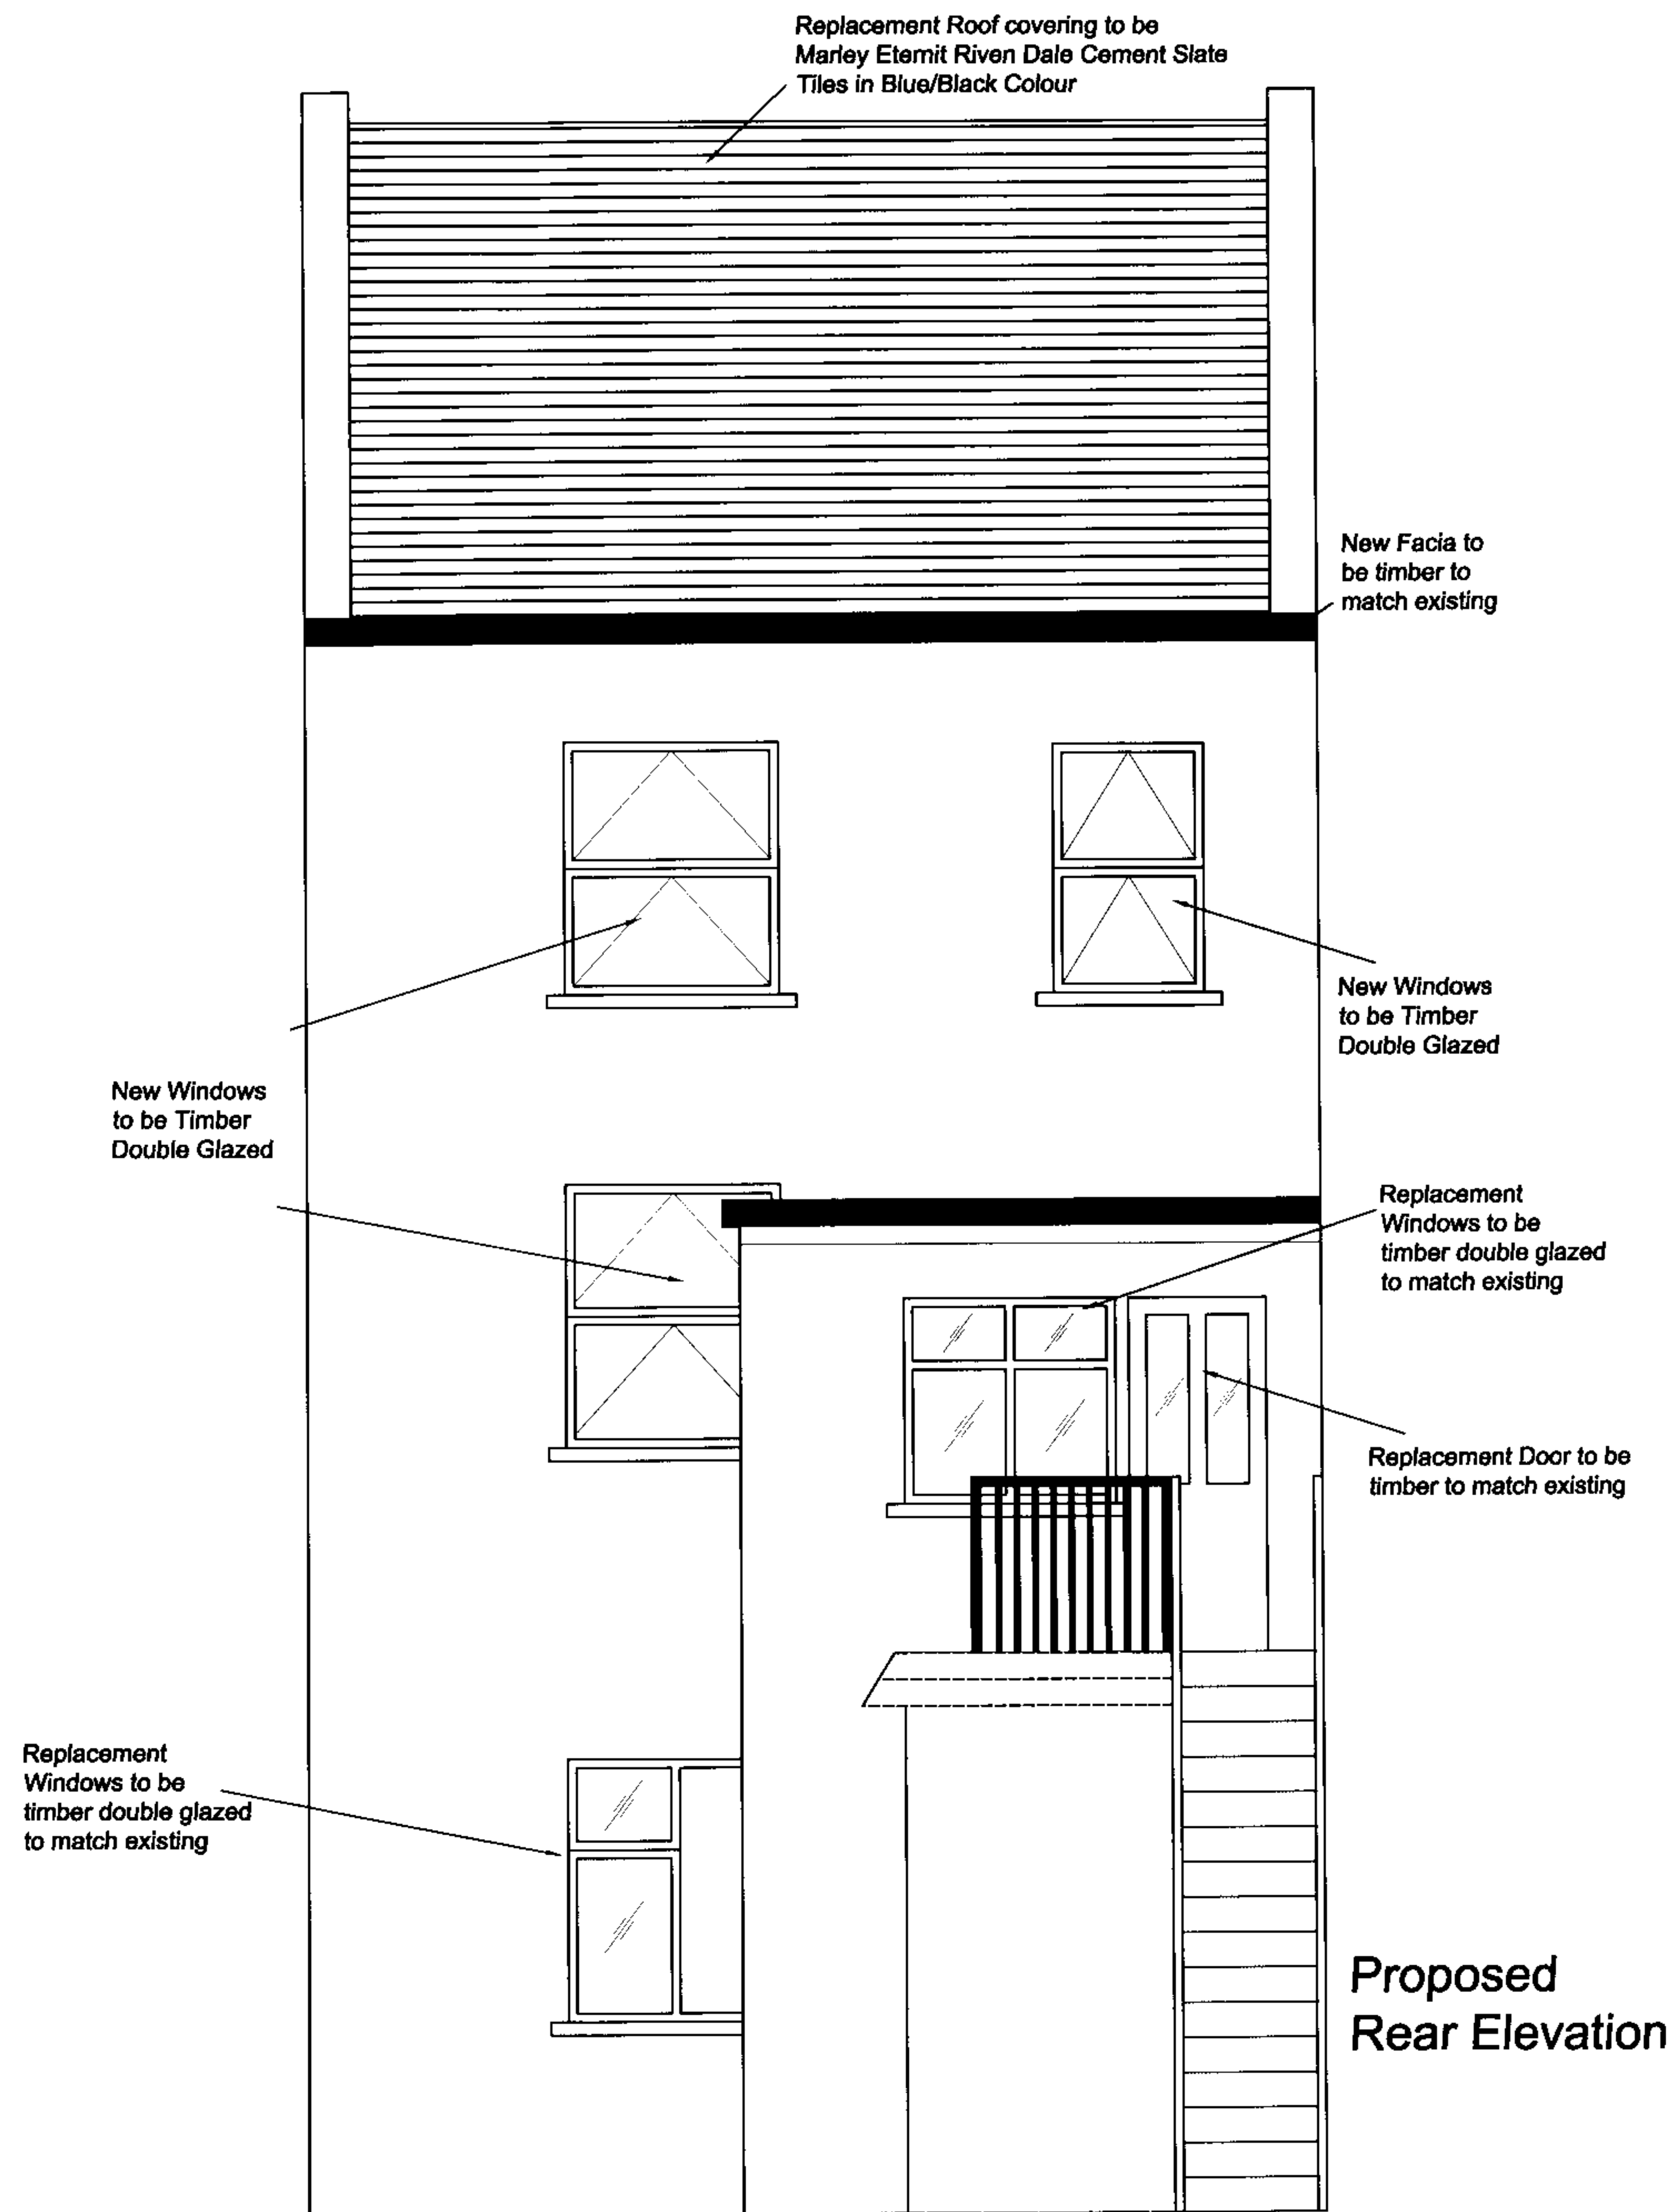

Proposed Rear Elevation

Item	Proposed Elevations	Scale	1: 50	ROBSON WALSH Chartered Surveyors Rowan House, 9-31 Victoria Road, London, NW10 6DP Telephone: 020 8965 1432 Fax: 020 8965 1433 Email: sharan@robsonwalsh.co.uk
Site	18 Ariel Road, London, NW6 2DY	Date	12 Apr '07	
Client	PCHA	Dwg No.	5976/05	
		Drawn	SB	



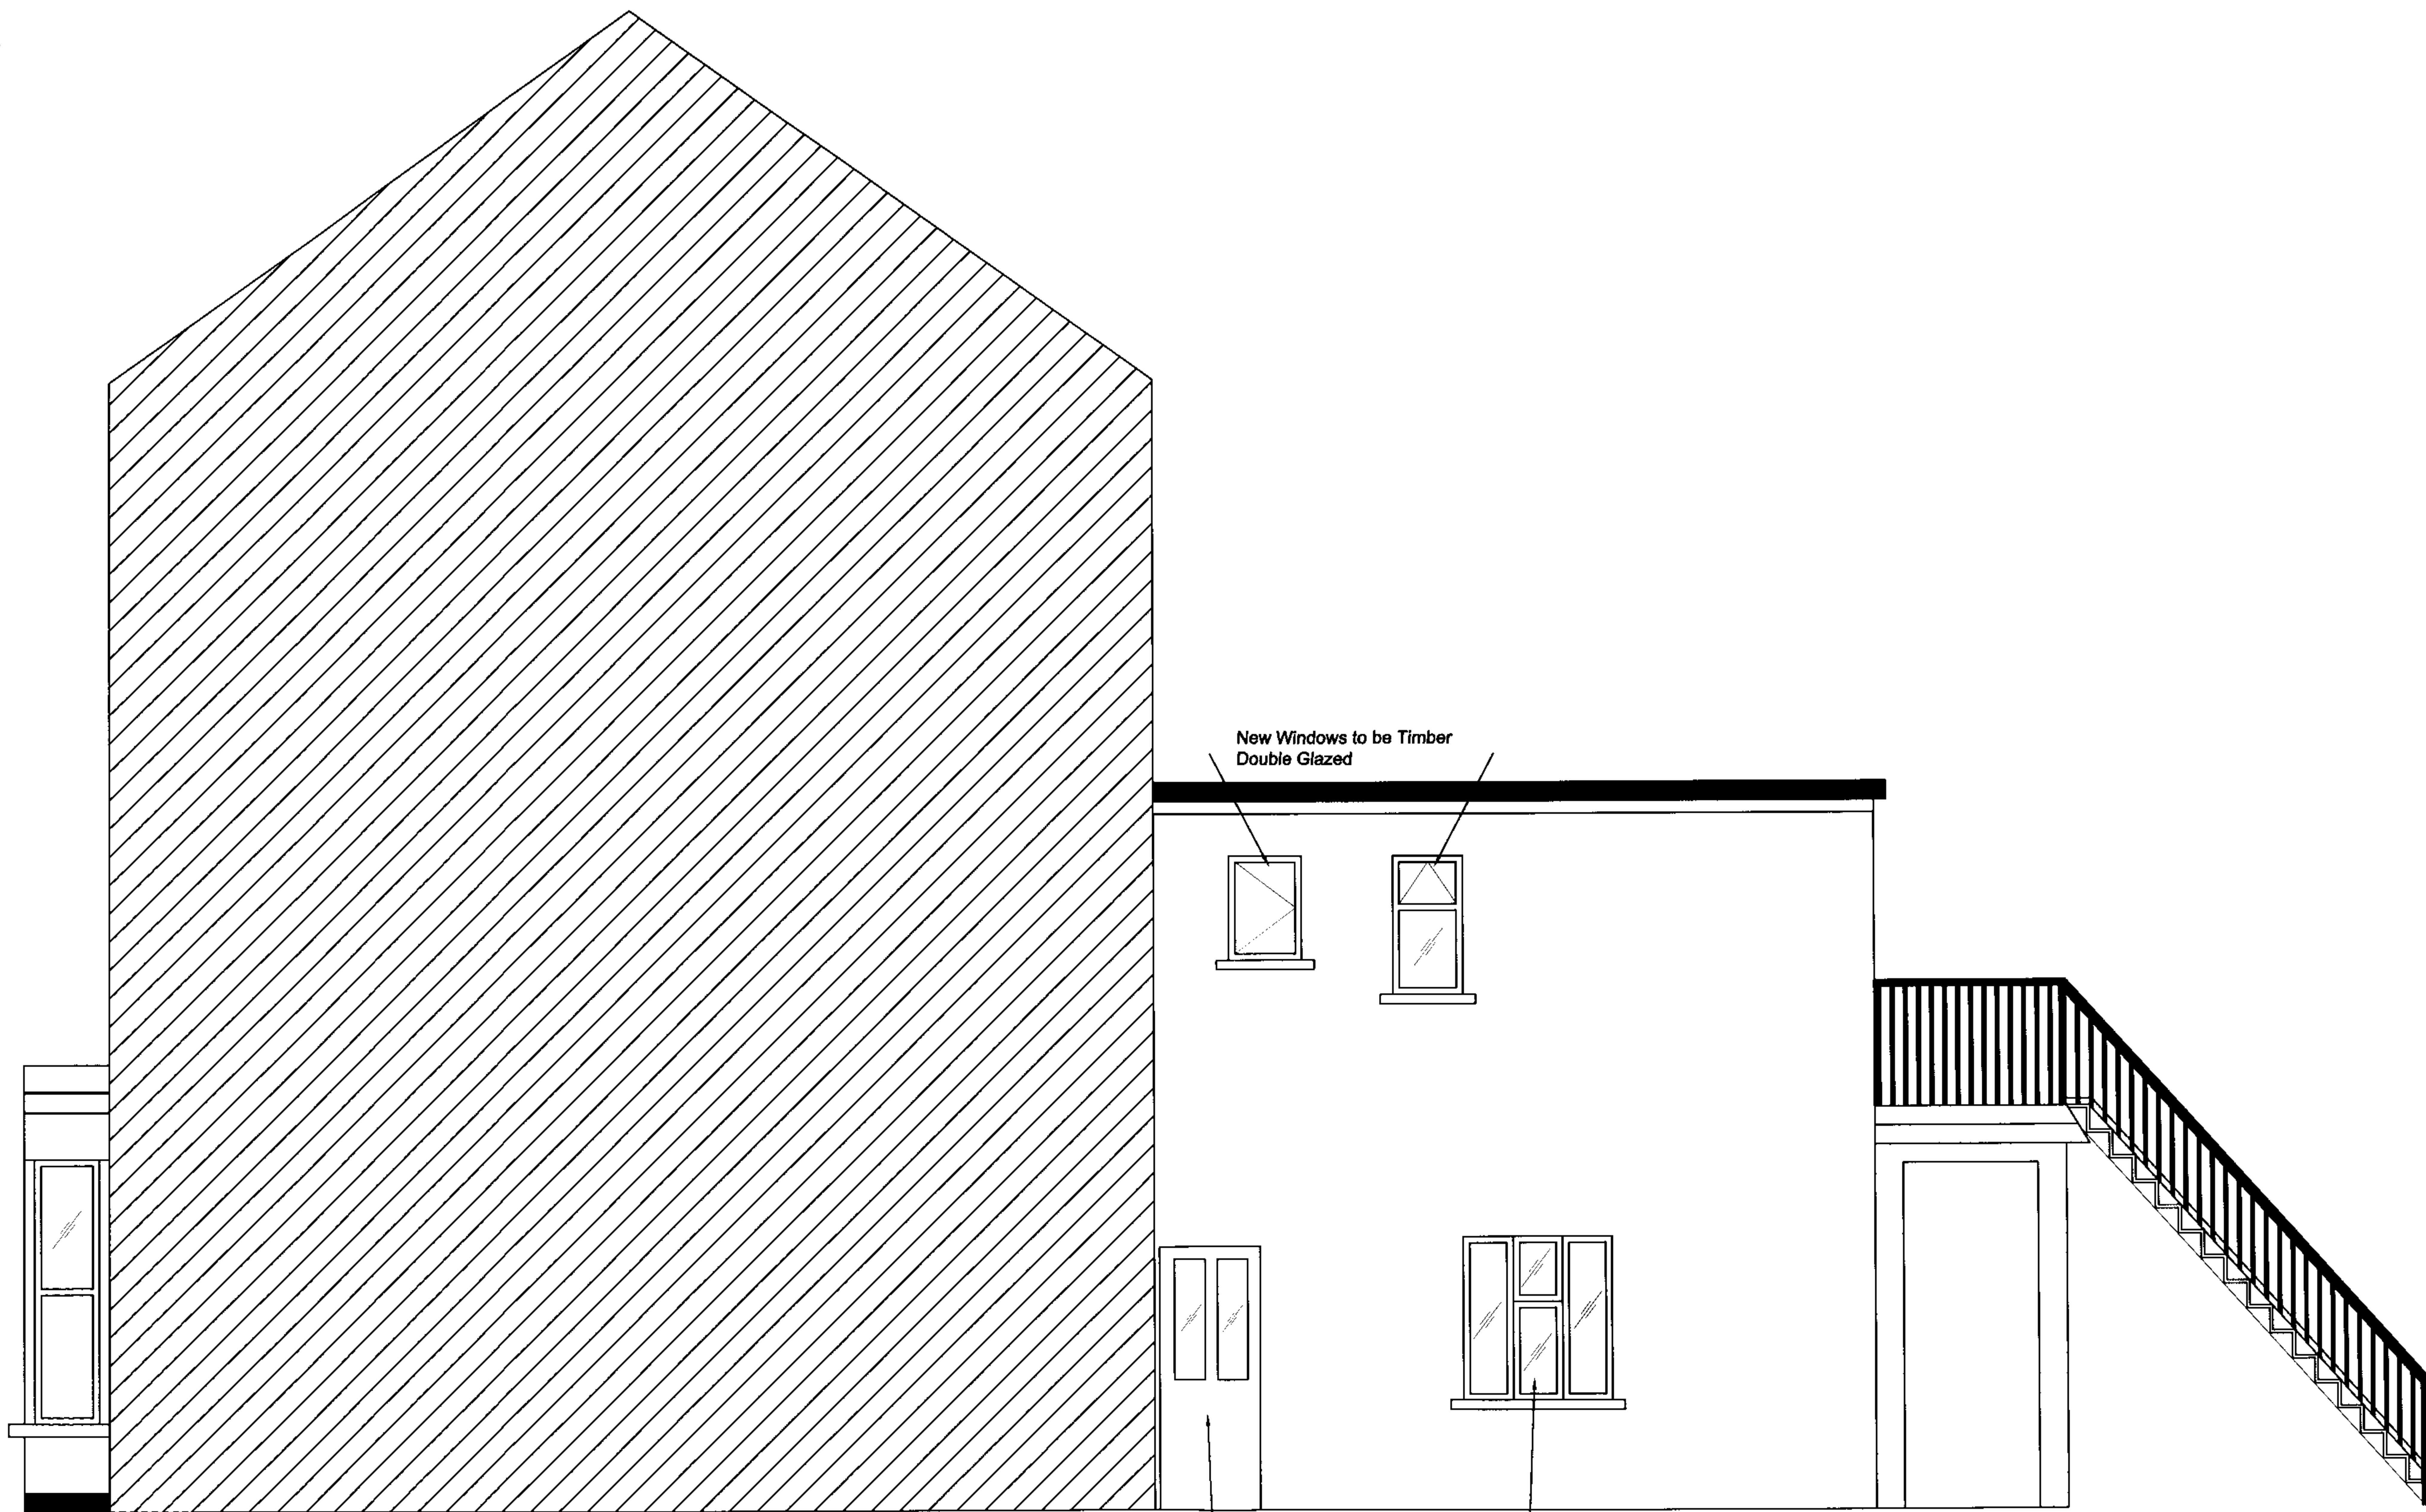


Existing Side Elevation

Replacement Door to be timber to match existing

Replacement Windows to be timber double glazed to match existing

Item	Proposed Side Elevation	Scale	1: 50	ROBSON WALSH Chartered Surveyors Rowan House, 9-31 Victoria Road, London, NW10 6DP Telephone: 020 8965 1432 Fax: 020 8965 1433 Email: sharan@robsonwalsh.co.uk
Site	18 Ariel Road, London, NW6 2DY	Date	12 Apr '07	
Client	P C H A	Dwg No.	5976/06	
		Drawn	SB	



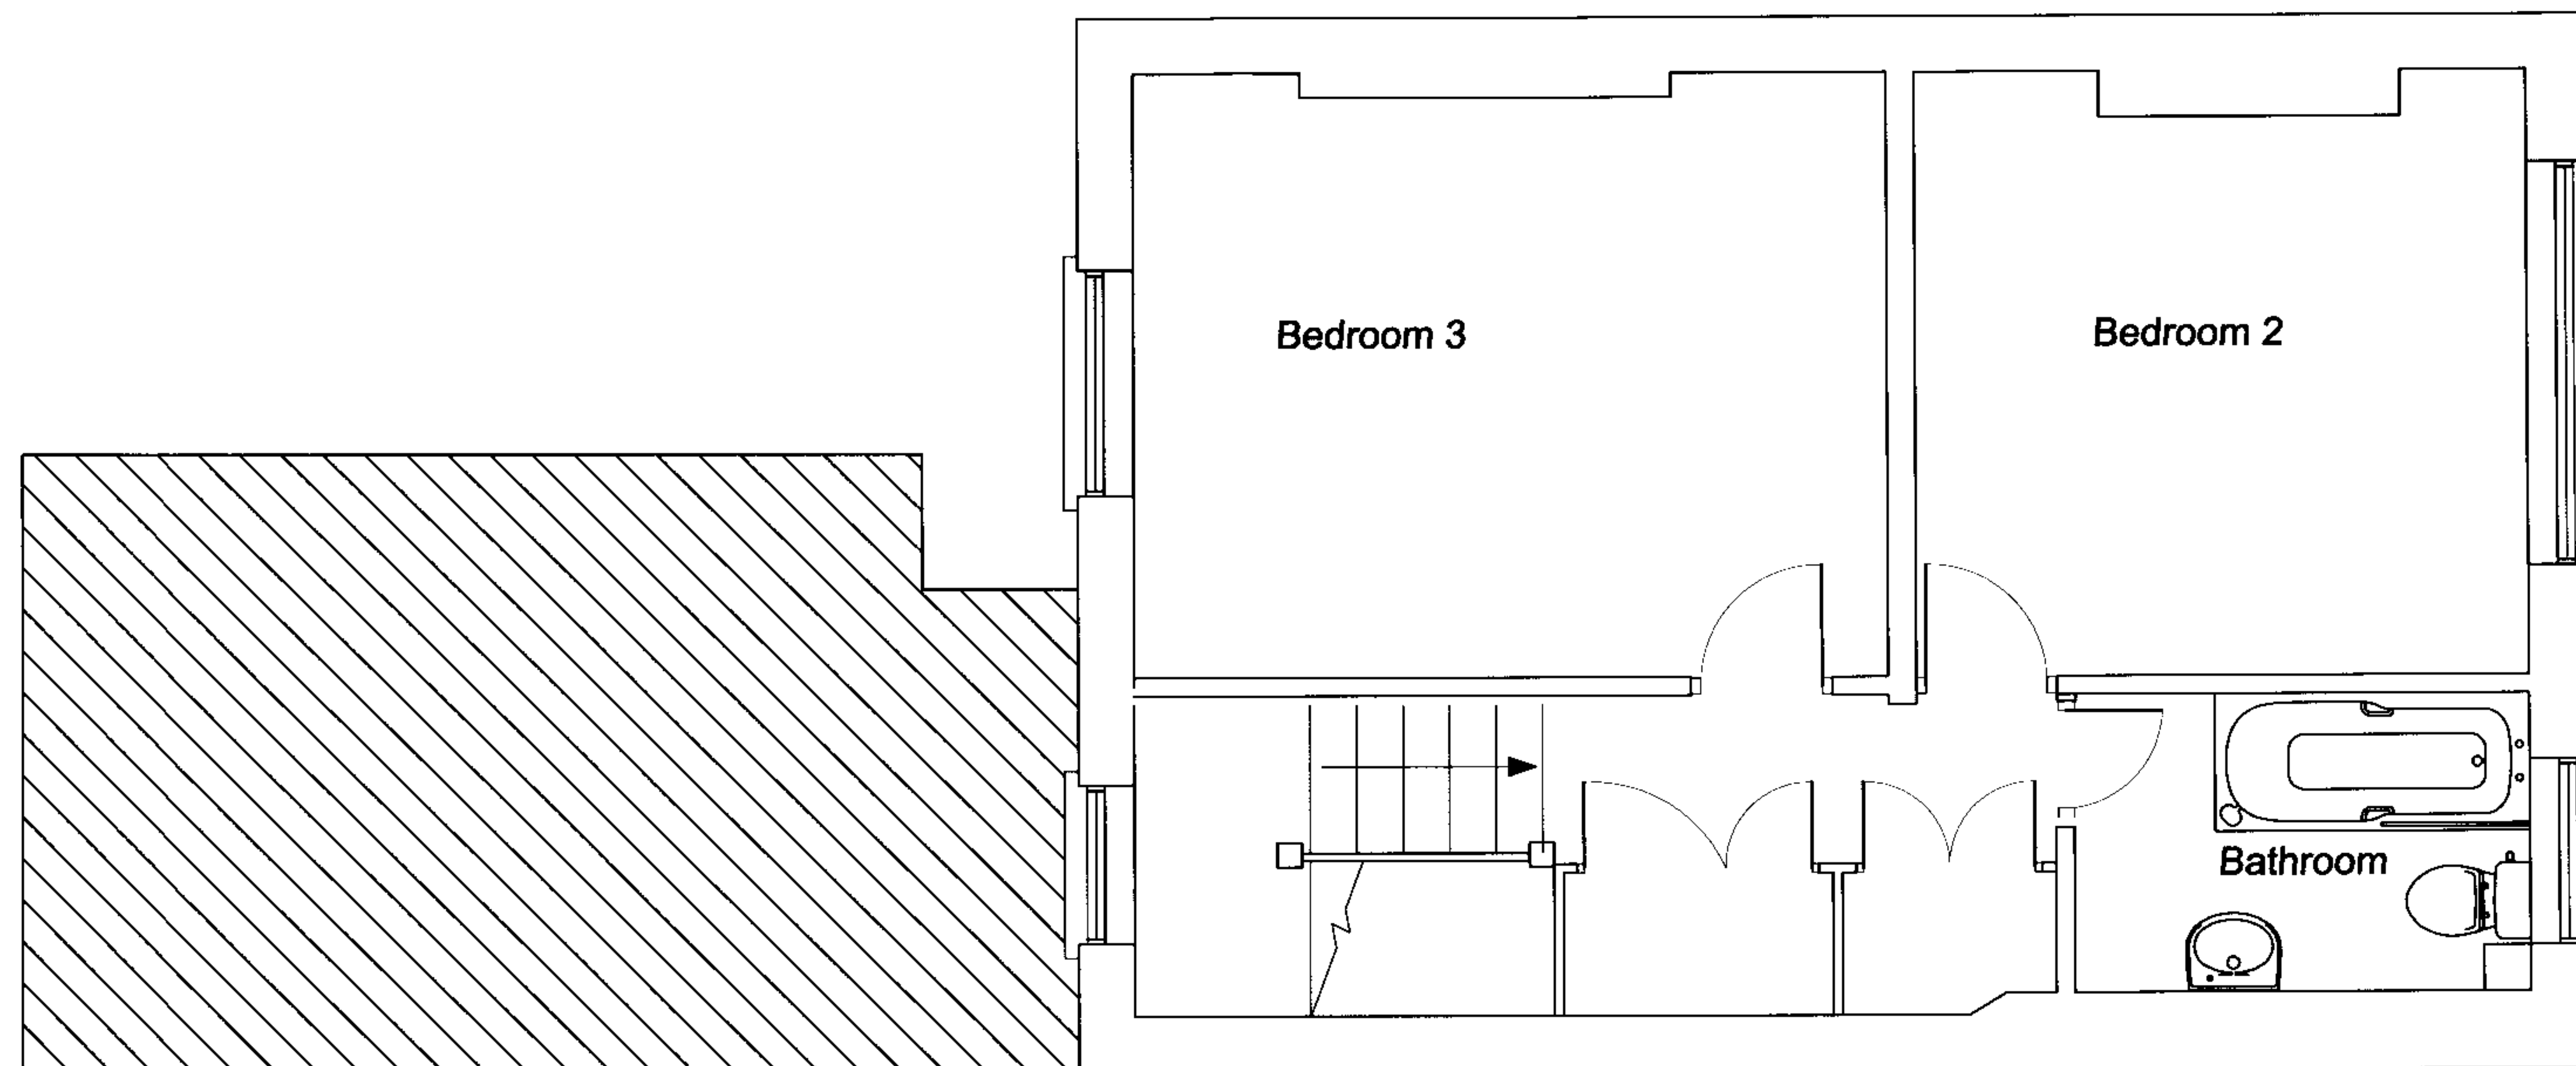

Second Floor



Item	Second Floor Layout	Scale	1: 50	ROBSON WALSH Chartered Surveyors Rowan House, 9-31 Victoria Road, London, NW10 6DP Telephone: 020 8965 1432 Fax: 020 8965 1433 © Email: sharan@robsonwalsh.co.uk
Site	18 Ariel Road, London, NW6 2DY	Date	12 Apr '07	
Client	P C H A	Dwg No.	5976/02	
		Drawn	SB	




Existing Side Elevation



Item	Existing Side Elevation	Scale	1: 50	ROBSON WALSH Chartered Surveyors Rowan House, 9-31 Victoria Road, London, NW10 6DP Telephone: 020 8965 1432 Fax: 020 8965 1433 © Email: sharan@robsonwalsh.co.uk
Site	18 Ariel Road, London, NW6 2DY	Date	12 Apr '07	
Client	P C H A	Dwg No.	5976/04	
		Drawn	SB	



Existing Front Elevation

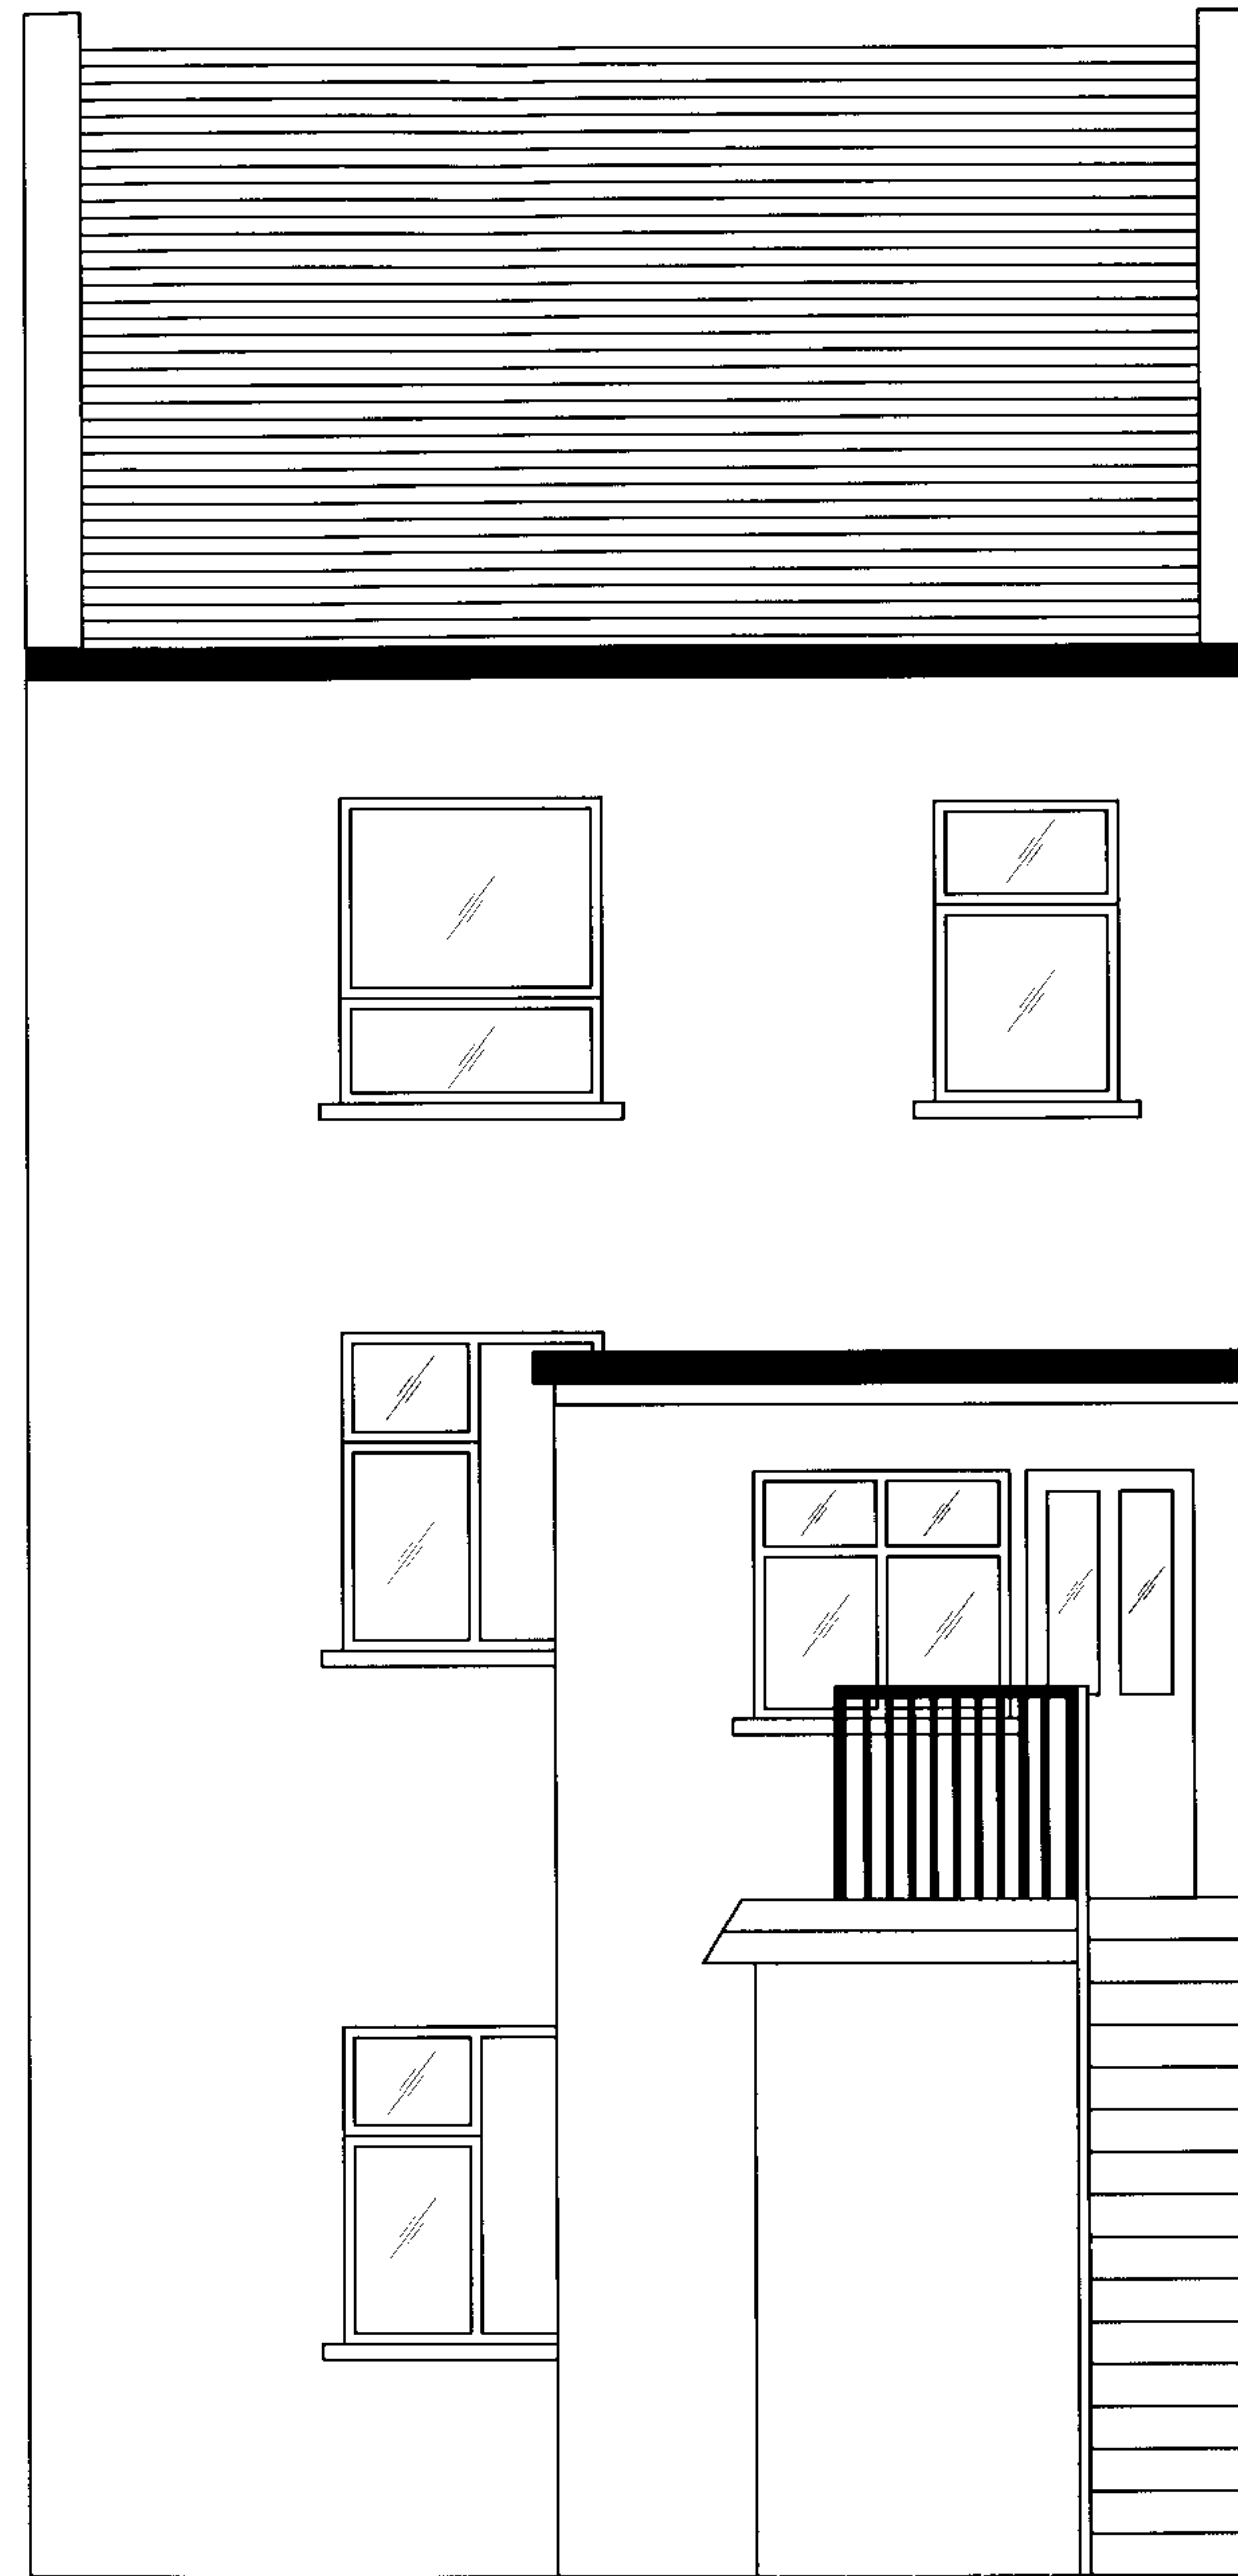

Existing Rear Elevation

Item	Existing Elevations	Scale	1: 50	ROBSON WALSH Chartered Surveyors Rowan House, 9-31 Victoria Road, London, NW10 6DP Telephone: 020 8965 1432 Fax: 020 8965 1433 © Email: sharan@robsonwalsh.co.uk
Site	18 Ariel Road, London, NW6 2DY	Date	12 Apr '07	
Client	PCHA	Dwg No.	5976/03	
		Drawn	SB	

