



EXISTING CAFE
GROUND FLOOR
1:100 SCALE

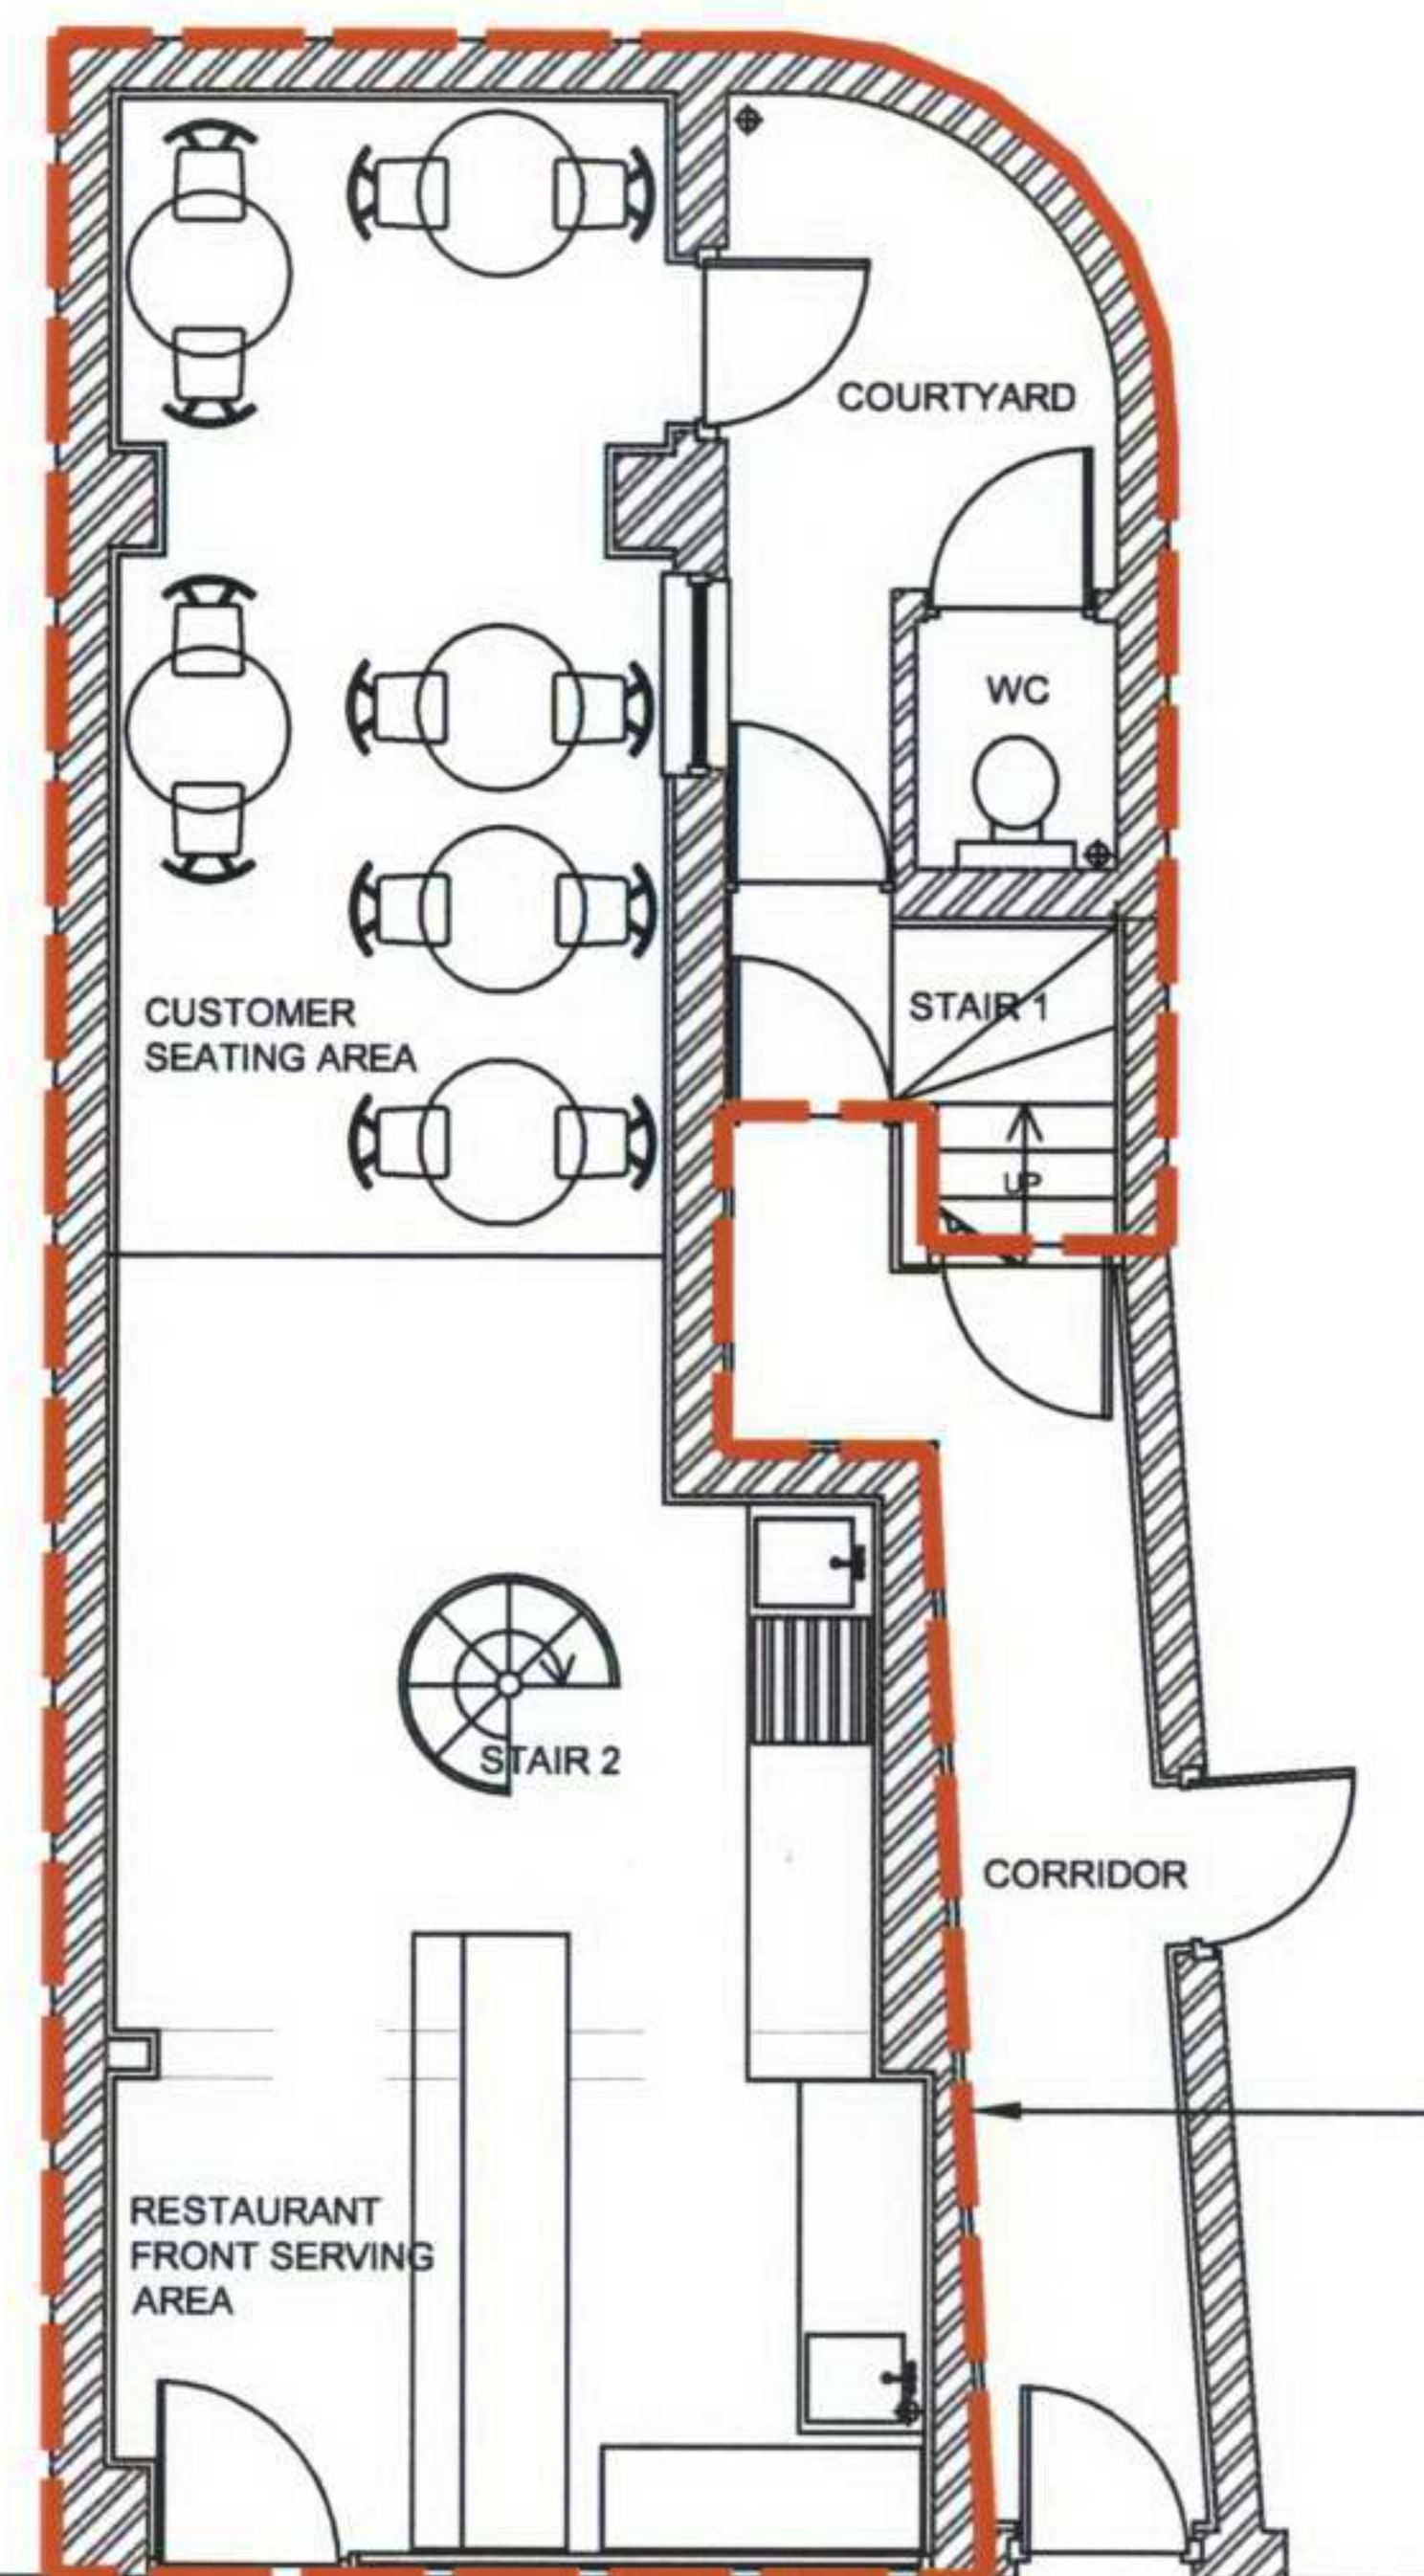

RED LINE SHOWING
EXTENT OF A3 USE

EXISTING
LOWER GROUND
BASEMENT KITCHEN
1:100 SCALE

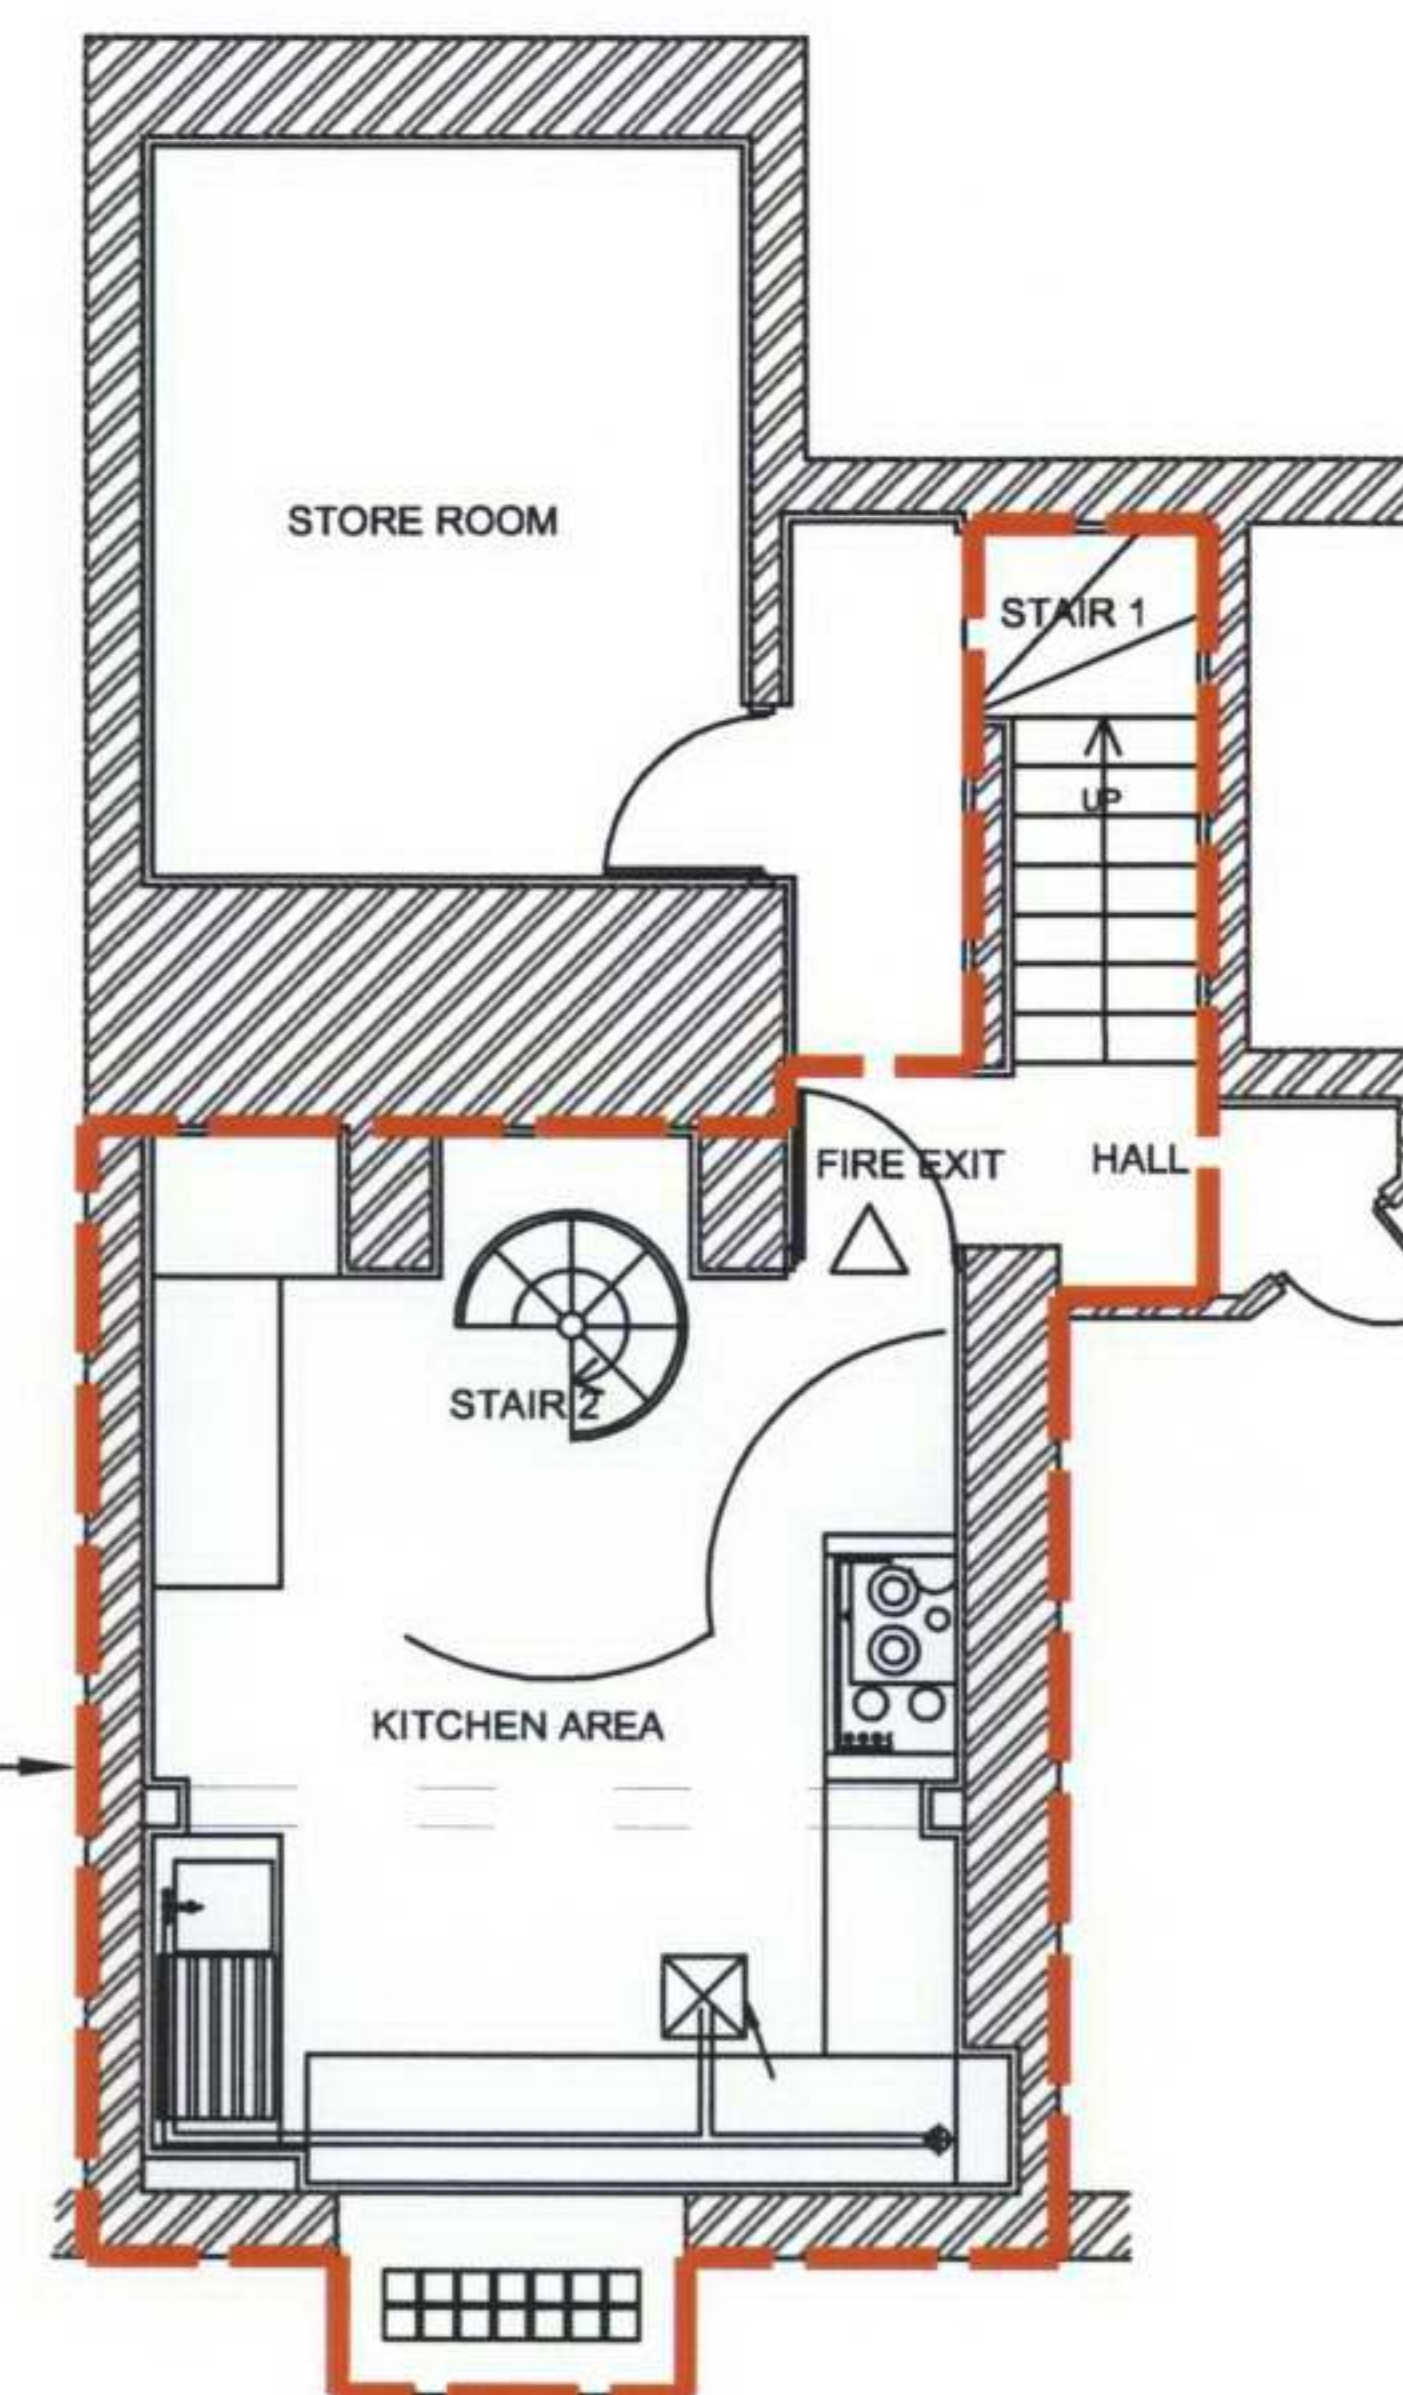

LEATHER LANE

ADL CHARTERED ARCHITECTS

Town Planners
and
Architects

Dyar Lally BA (Hons) Dip Arch RIBA
Design Manager
3 Cambus Close
Hayes
Middlesex UB4 9SY

Telephone: 020 8841 9372 Mobile: 07977 152 688

Project Title

Sara Restaurant & Snack Bar
22 Leather Lane
London EC1N 7SU

Drawing Title

FLOOR PLANS SHOWING
THE EXTENT OF THE A3 USE

Scale 1:100@A3 Date 03/07/2007

Drawn GL Checked DL

Drawing No. Rev.

T207/011