



South elevation (a-a) as existing
showing whole building 1:200

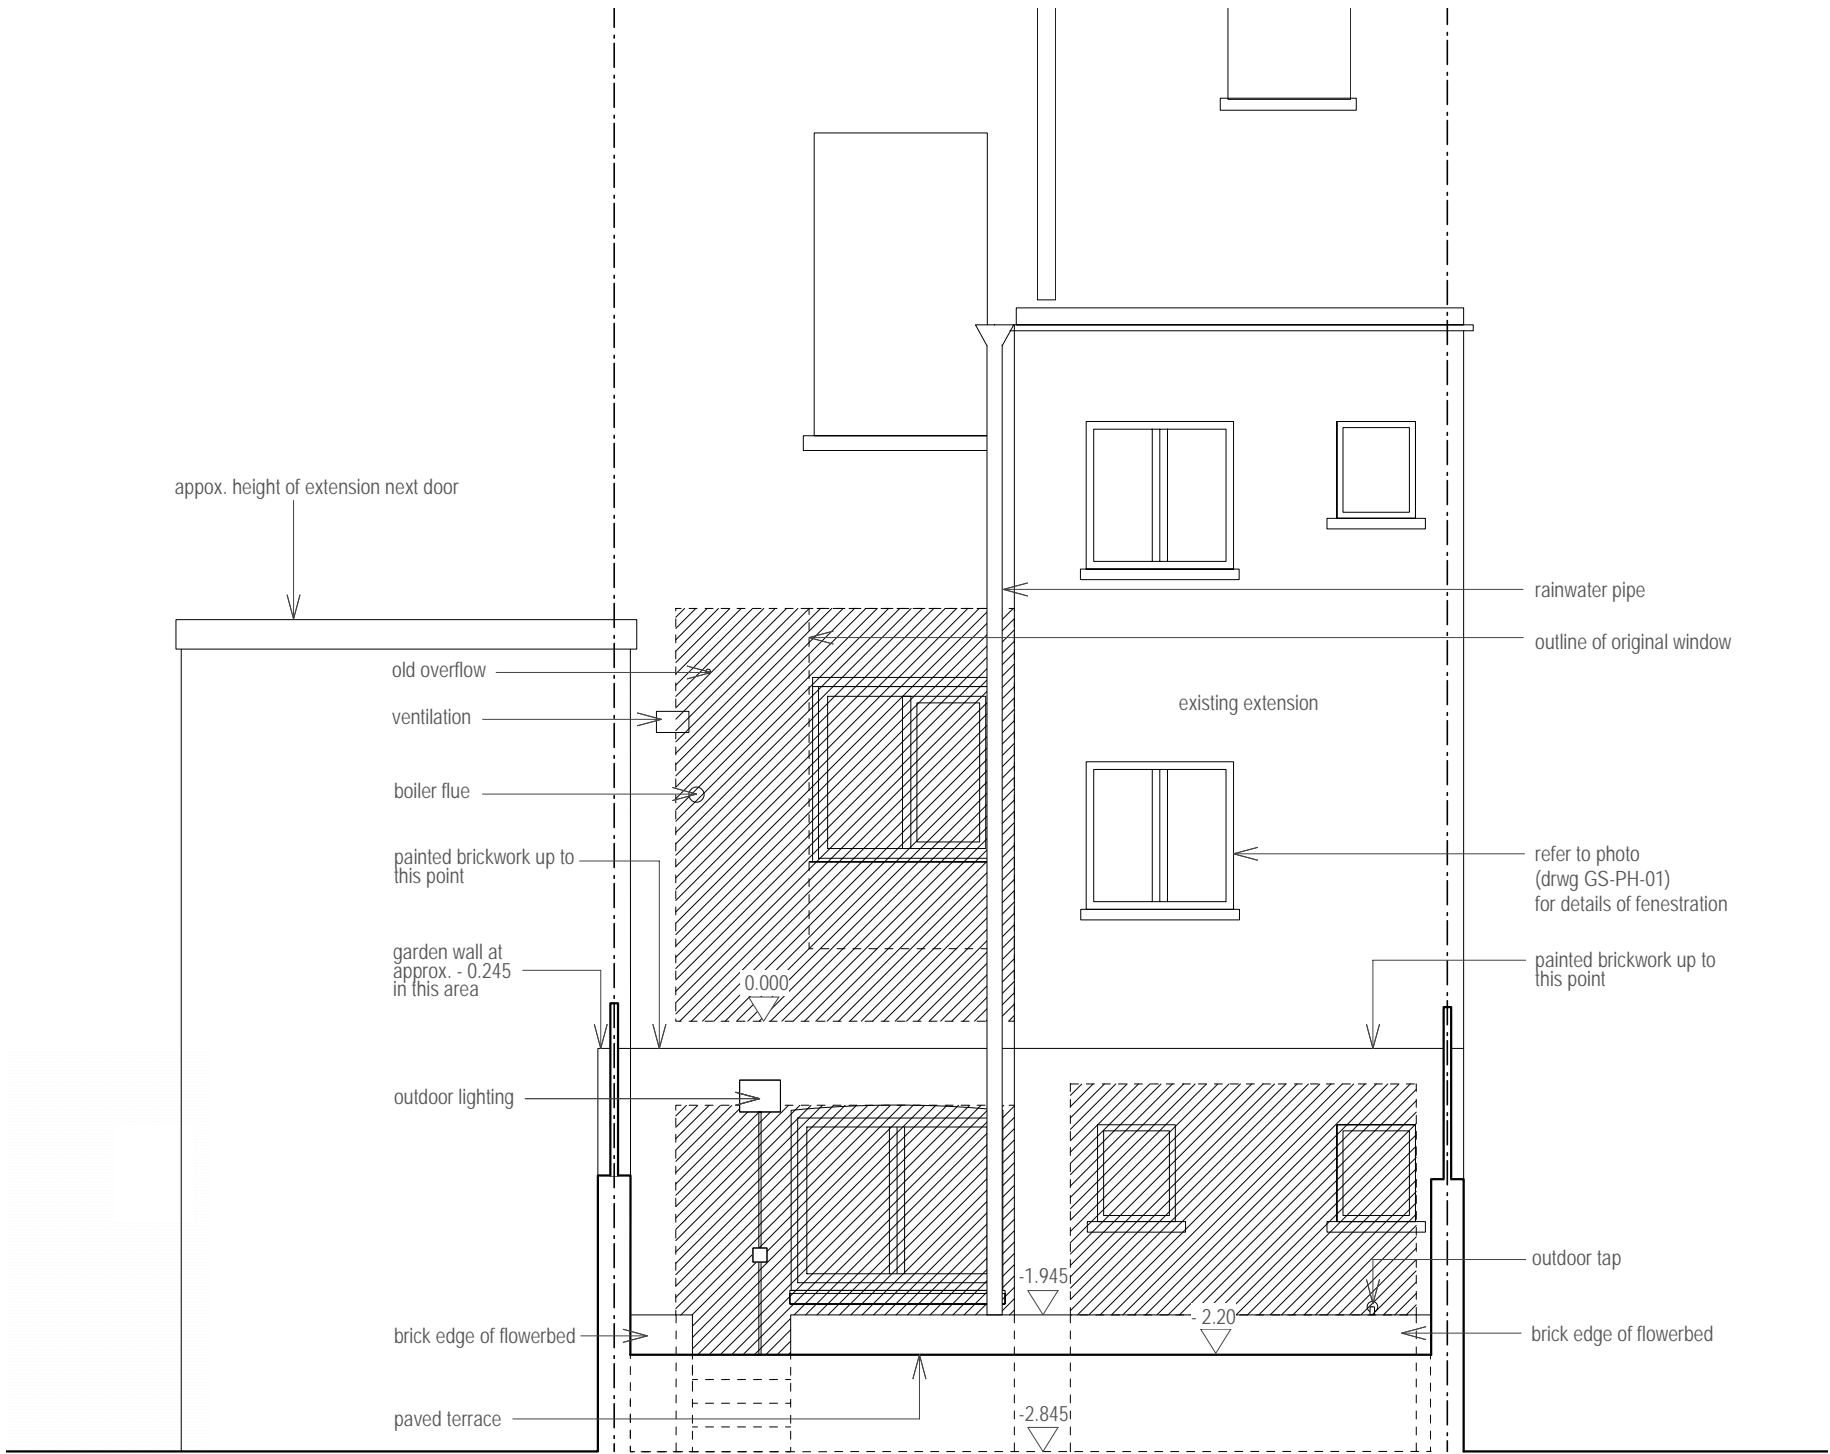

South elevation (a-a) as existing 1:50

<p>transient</p> <p>crabstudio 50a rosebery avenue london ec1r 4rp t +44 (0)20 7837 8399</p>		<p> extent of proposed demolition</p> <p>NOTE: This drawing is for information only. Do not scale from this drawing.</p>	<p>job: 97a Gaisford Street, NW5 2EG</p> <p>client: Joanna Parker & Dan Travers</p> <p>drg no: GS-EX-03</p> <p>title: South elevation (a-a) as existing</p> <p>scale: 1:200+1:50 @ A3</p> <p>date: 24.07.07</p>
--	--	---	---