


35 FALKLAND RD
NW5 2PU

BACK ELEVATION - EXISTING

HELEN WRIGHT
MOBILE: 07966426693

NEIGHBOURING HOUSE

1:50

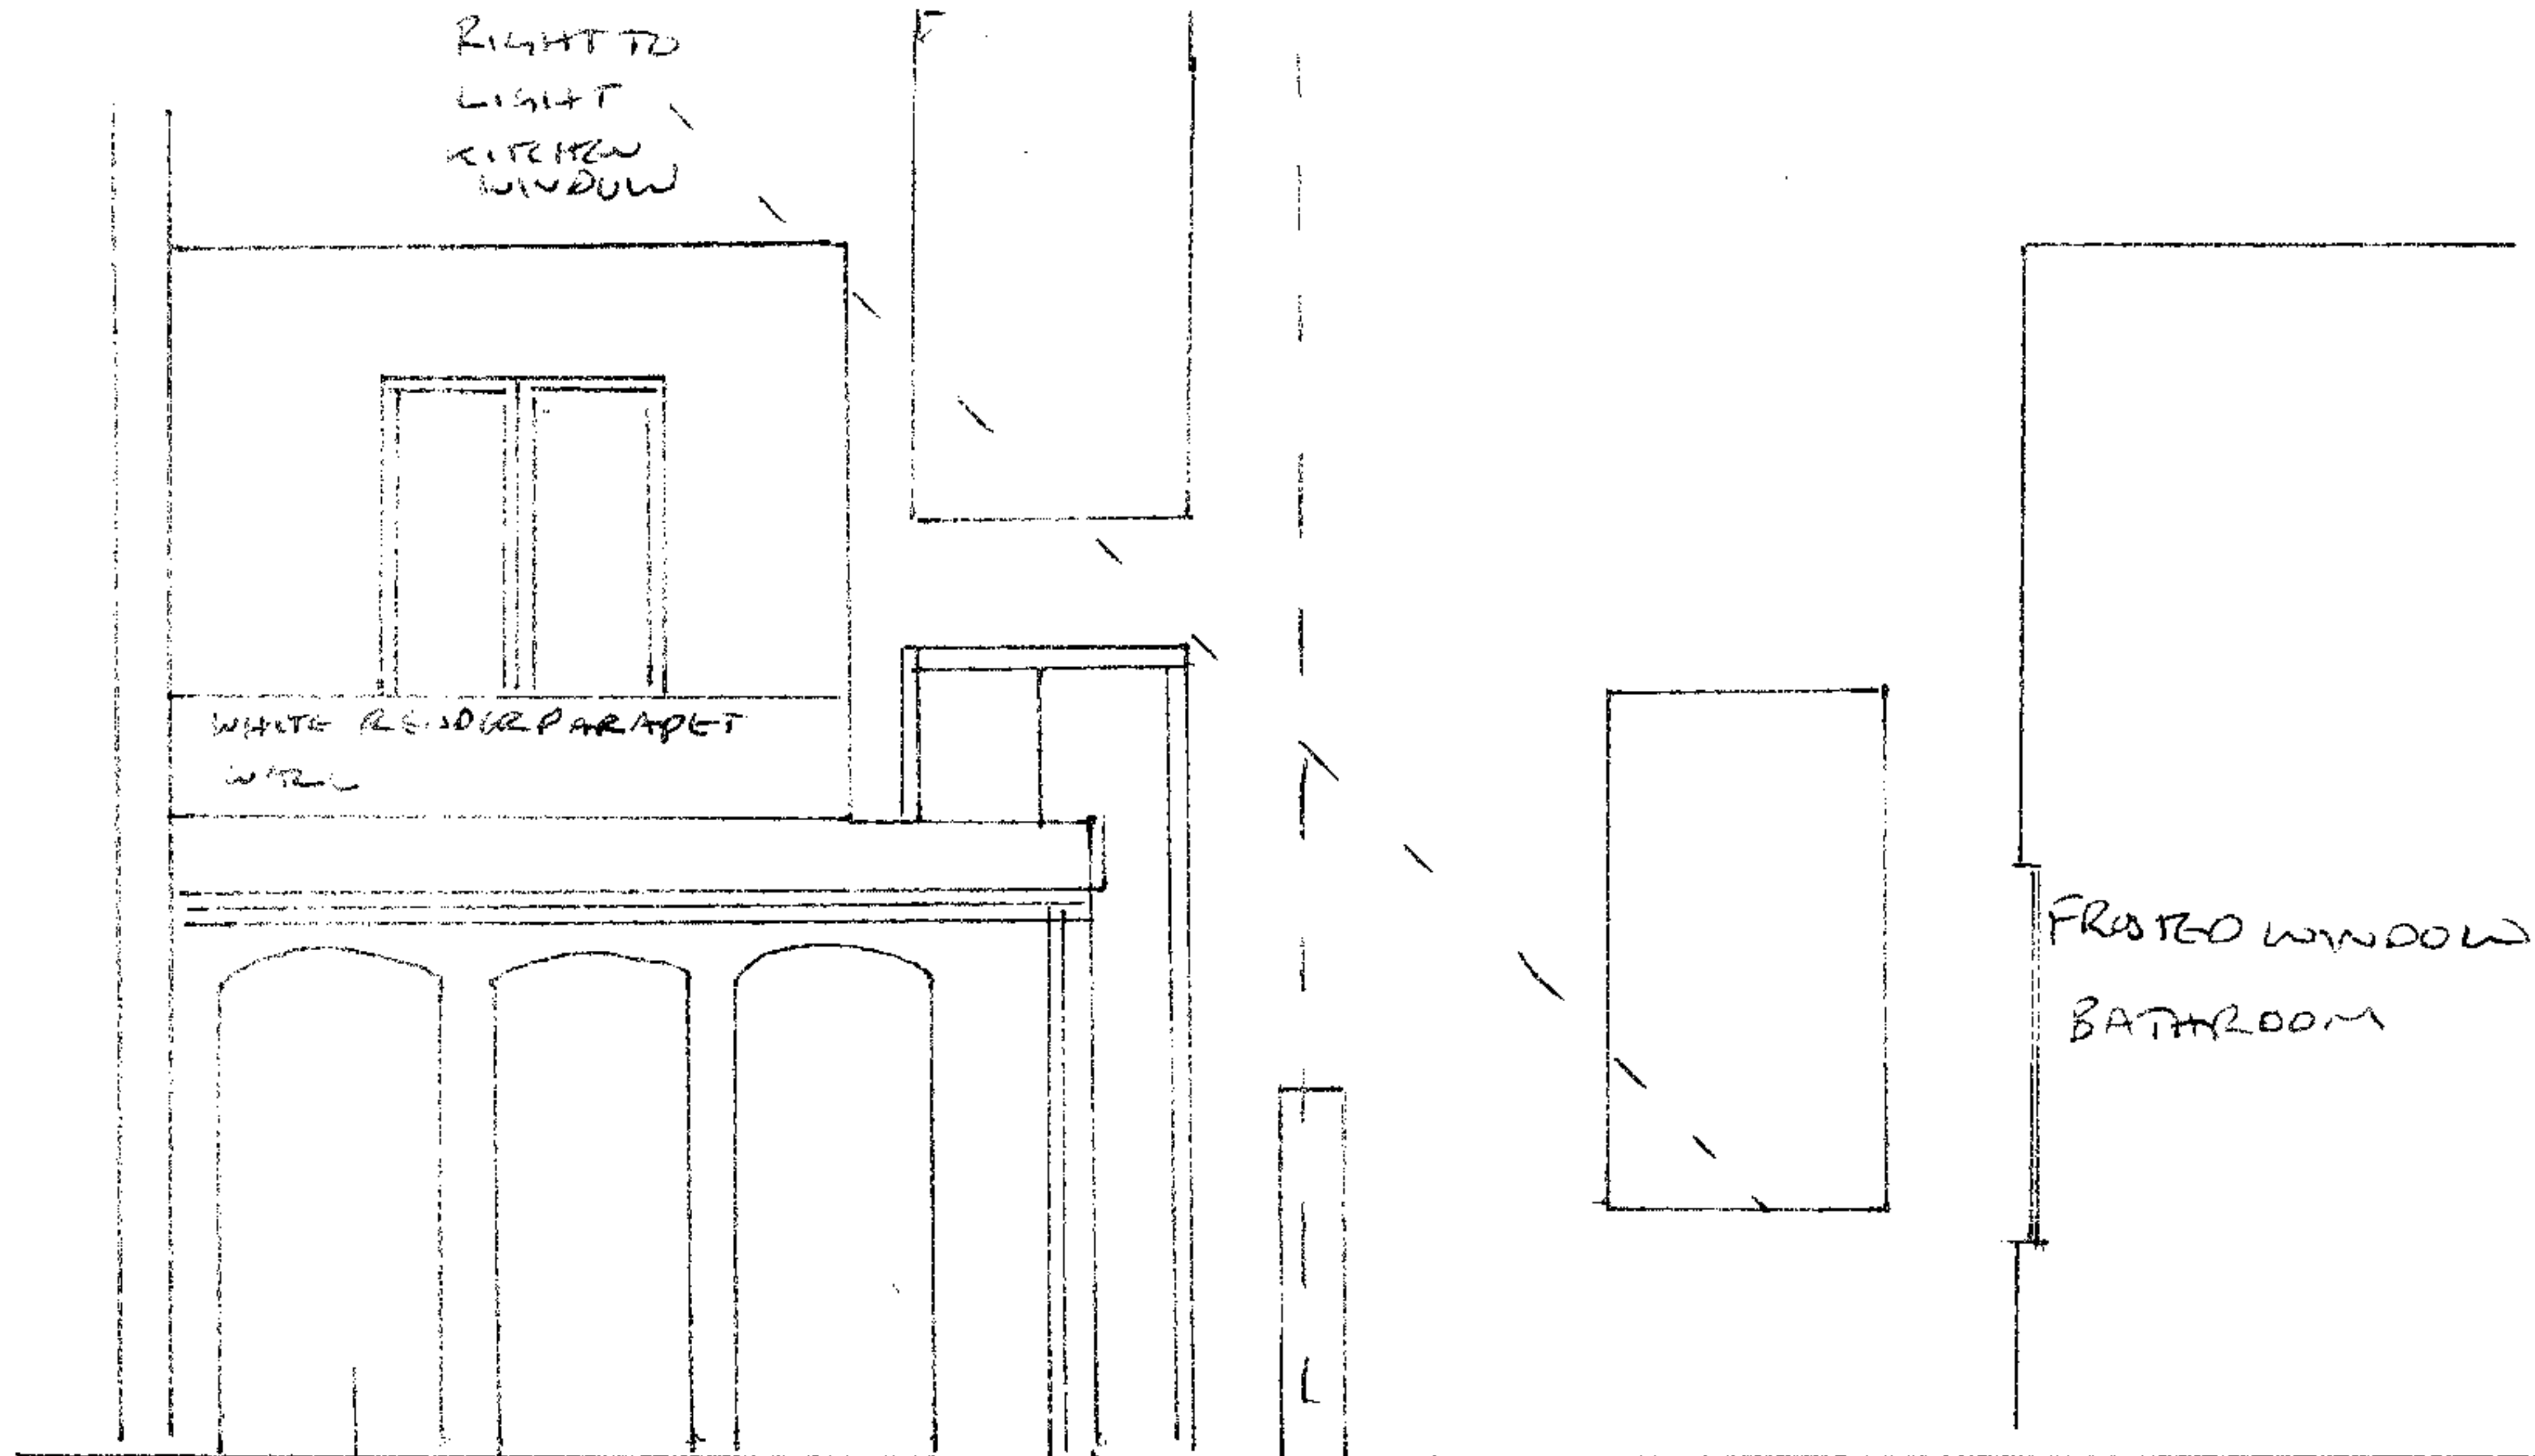

WOOD/BOARD/PLASTER/FELT
'SIBO': USED AS LIVING ROOM, SHOWER
ROOM AND TOILET.

Property Address:
35 Falkland Road
London NW5 2PU

Agent Contact:
Helen Wright Project Manager
37 Beversbrook Road
London N19 4QQ
Mobile: 07966 426693

Scale 1:50

Existing back Elevation

C

EXISTING KITCHEN FLOOR PLAN

35 FALKLAND ROAD


LONDON NW5 2PU

PROJECT MANAGER:

HELEN WRIGHT

MOBILE: 07966426693

(B)

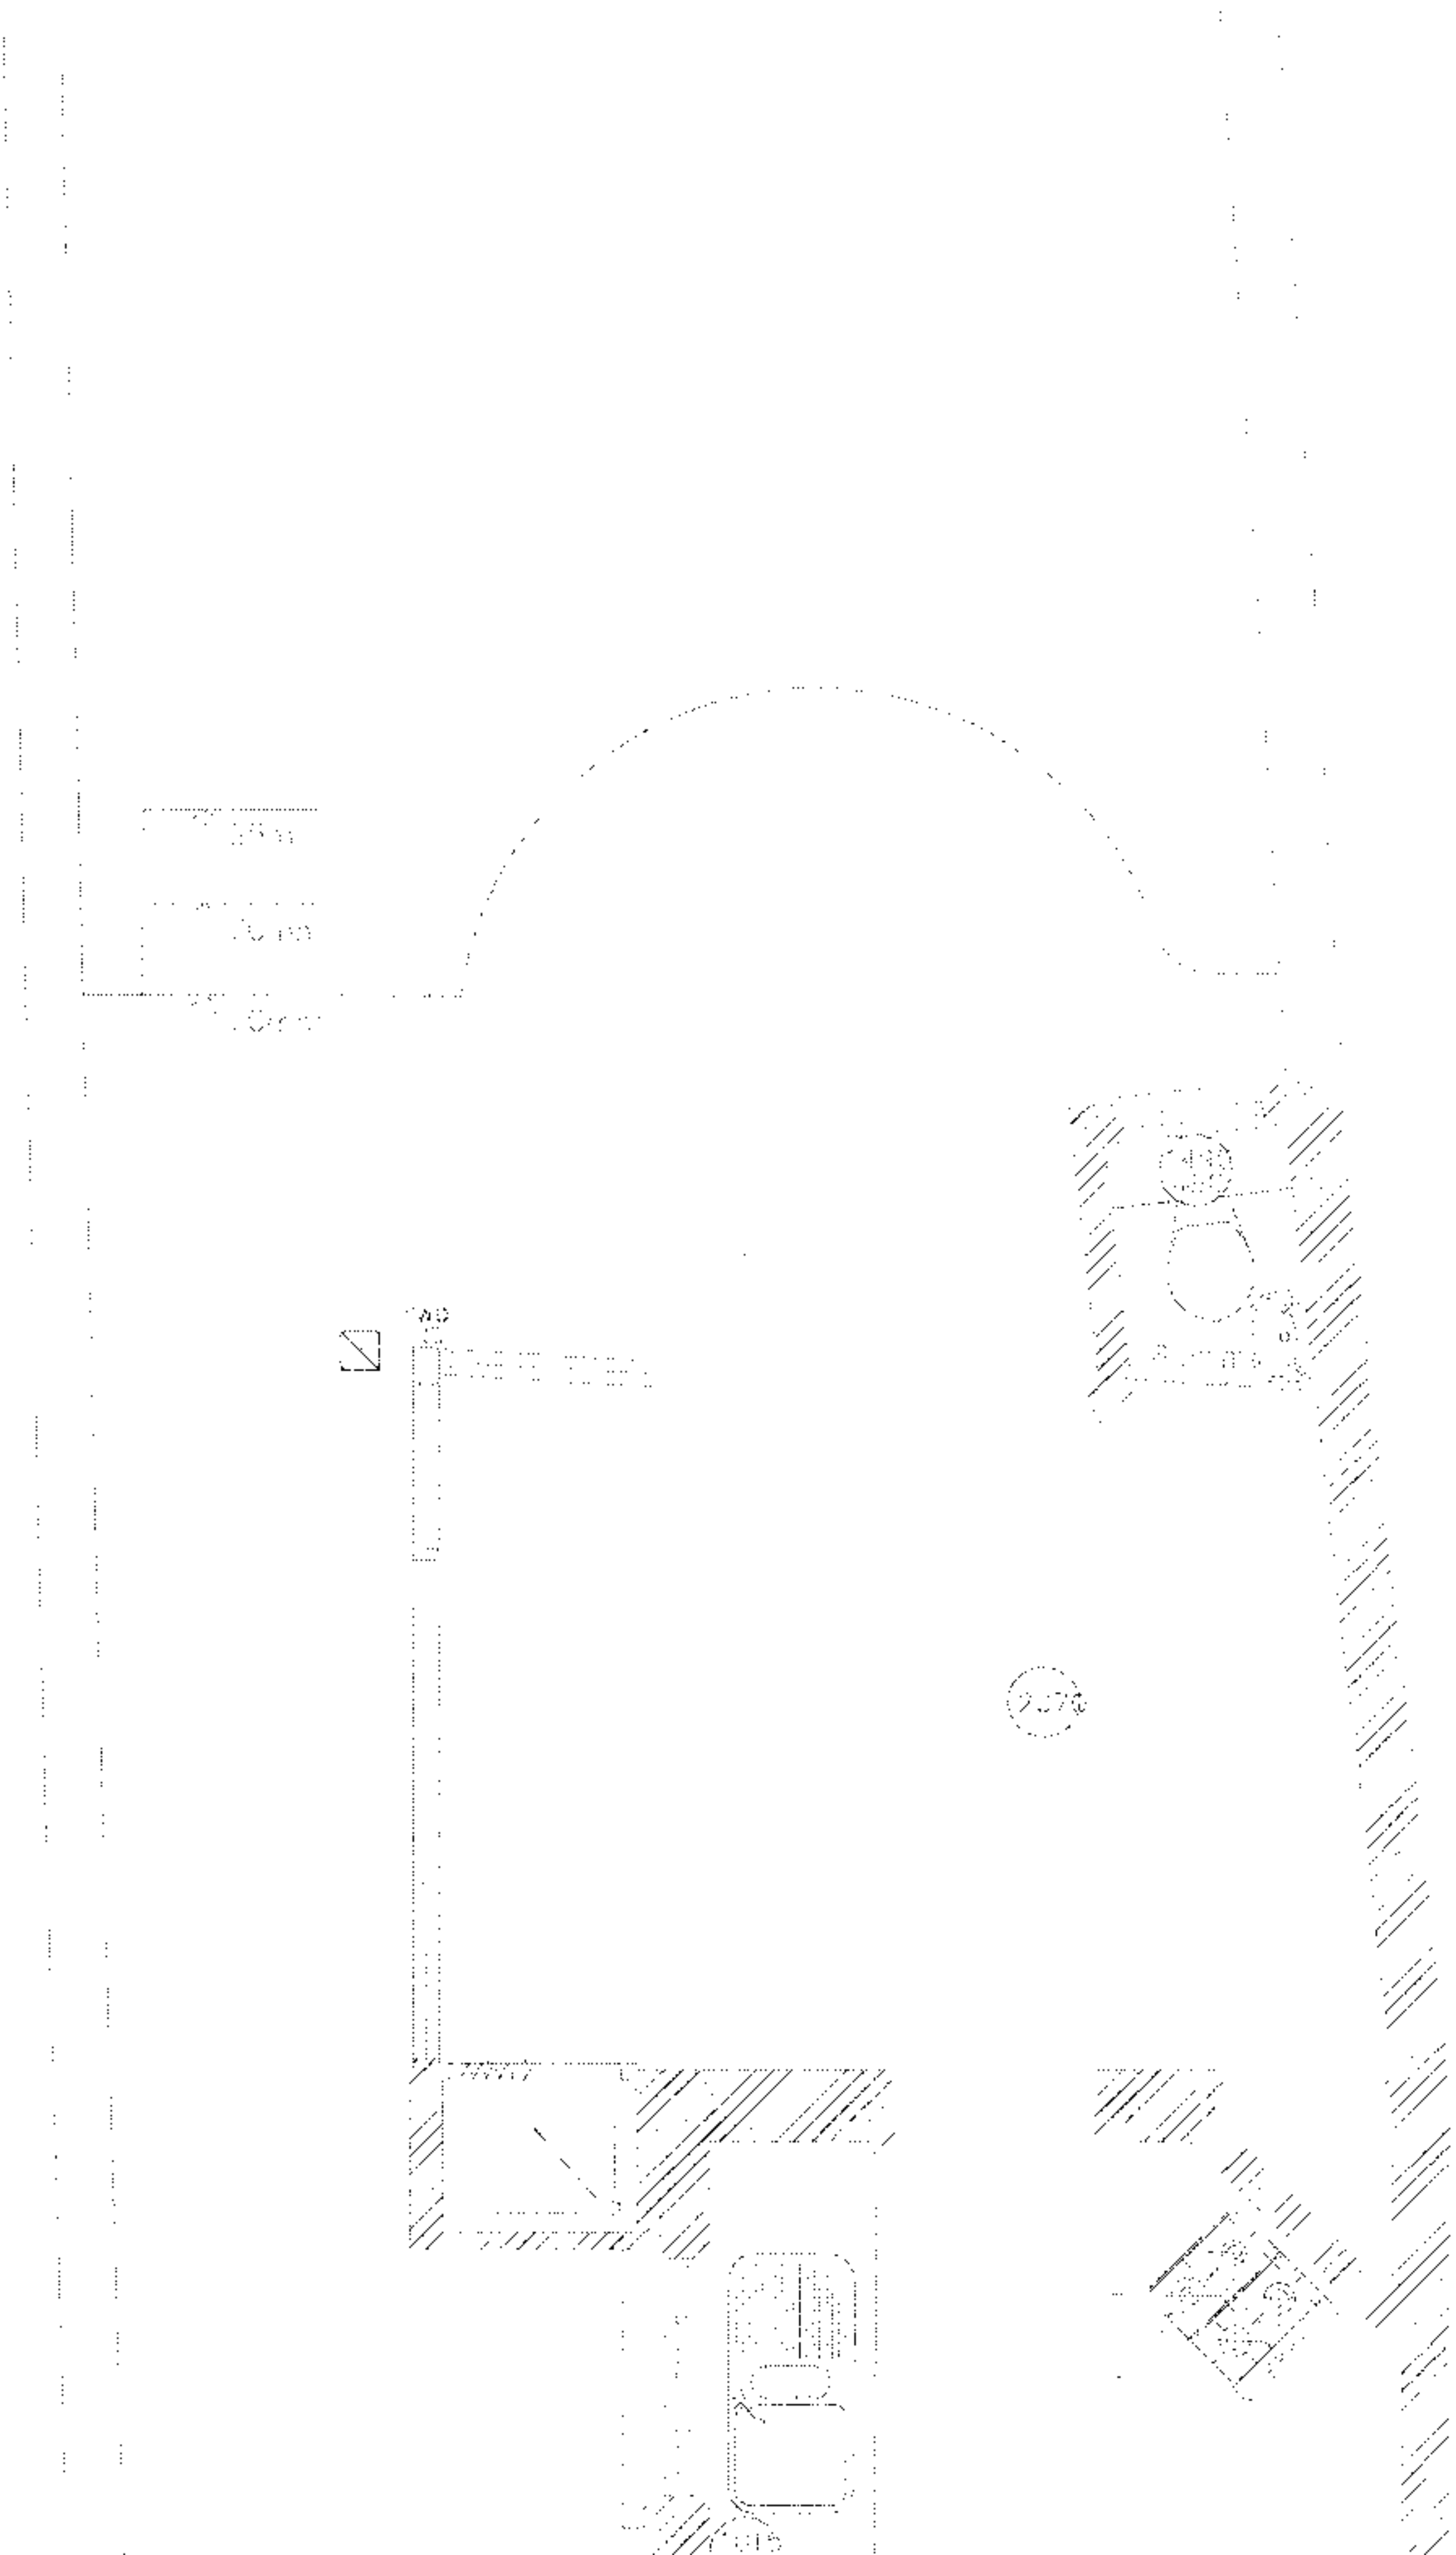

Property Address:
35 Falkland Road
London NW5 2PU

Agent Contact:
Helen Wright Project Manager
37 Beversbrook Road
London N19 4QQ
Mobile: 07966 426693

Scale 1:50

Proposed Kitchen Floor Plan **D**

GARDEN

LINE OF EXISTING

FOLDING DOORS (GLASS)

37
FALKLAND

KITCHEN

ROOF
LIGHTS

BUILD ON
EXISTING PARTY
WALL LINE

TOILET


STORE

KITCHEN OF 33 FALKLAND
RD

BACK
LIVING ROOM

35 FALKLAND ROAD
NW5 2PU

35 FALKLAND RD NW5 2PU
BACK ELEVATION - PROPOSED
PROJECT NO: HELEN WRIGHT
07966426693
1:50

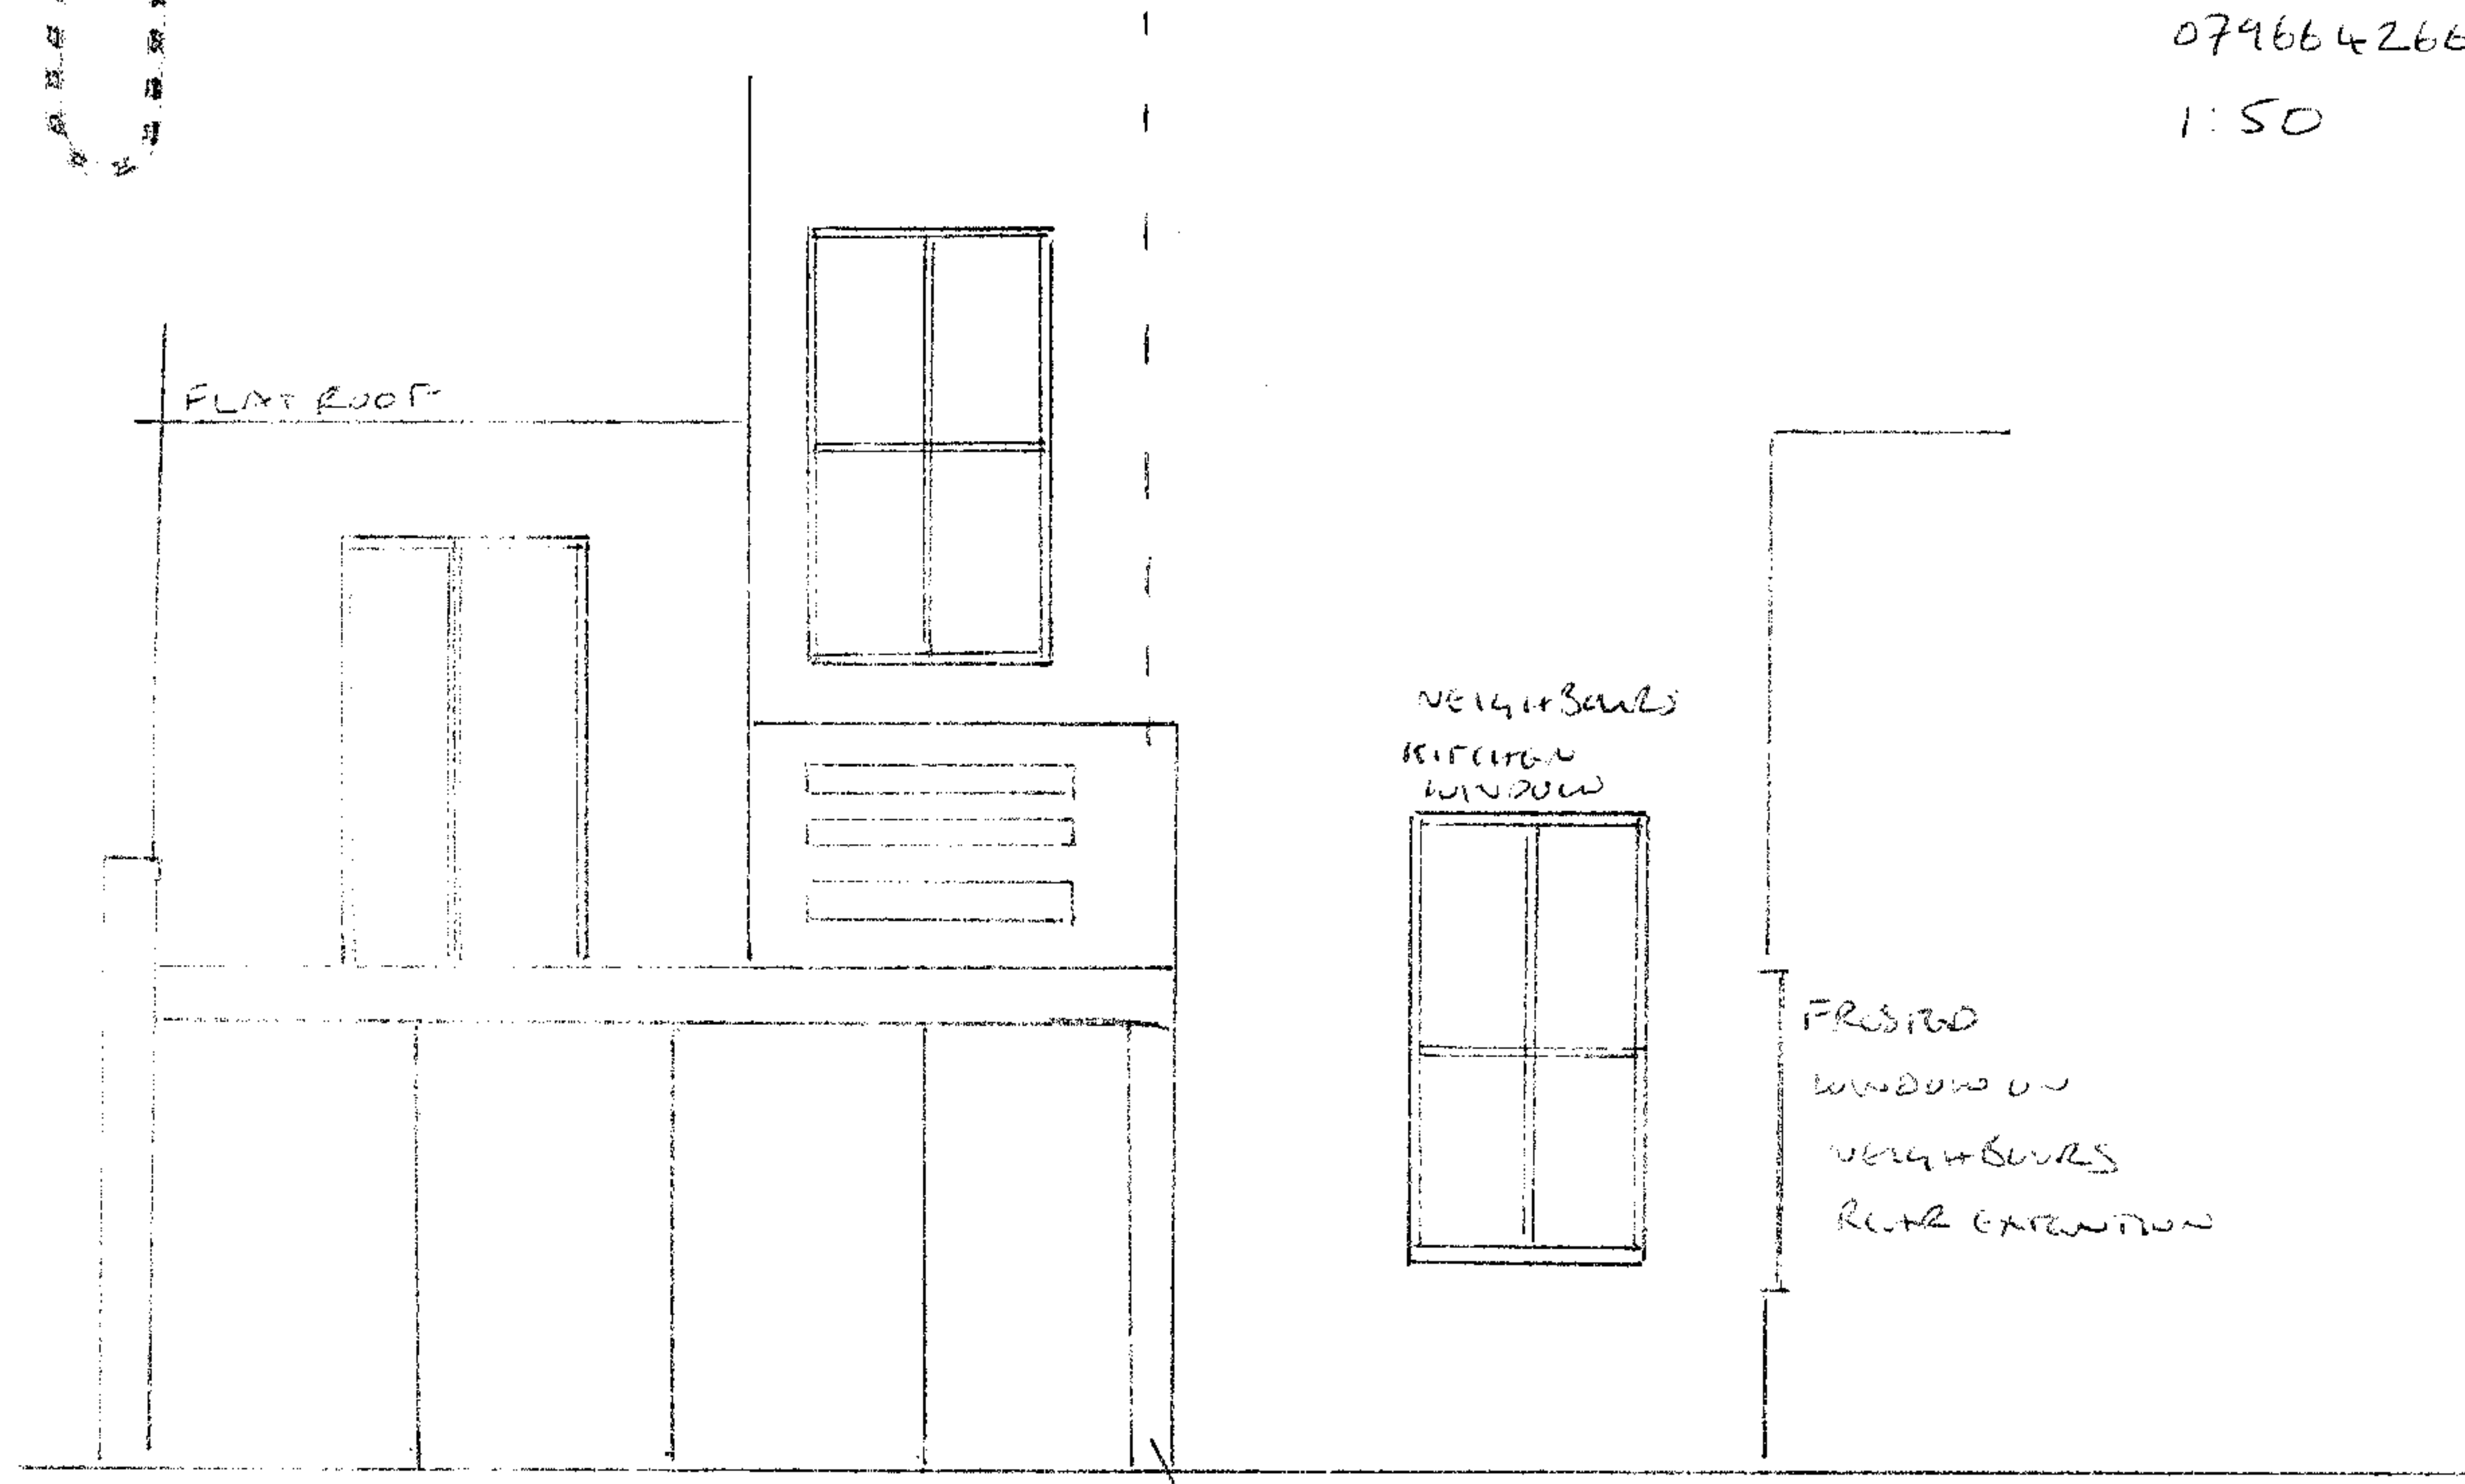

4 FOLDING GLASS DOORS


BOUNDARY WALL BUILD
ON LINE OF EXISTING BOUNDARY
WALL

Property Address:
35 Falkland Road
London NW5 2PU

Agent Contact:
Helen Wright Project Manager
37 Beversbrook Road
London N19 4QQ
Mobile: 07966 426693

Scale 1:50

Proposed back Elevation **E**

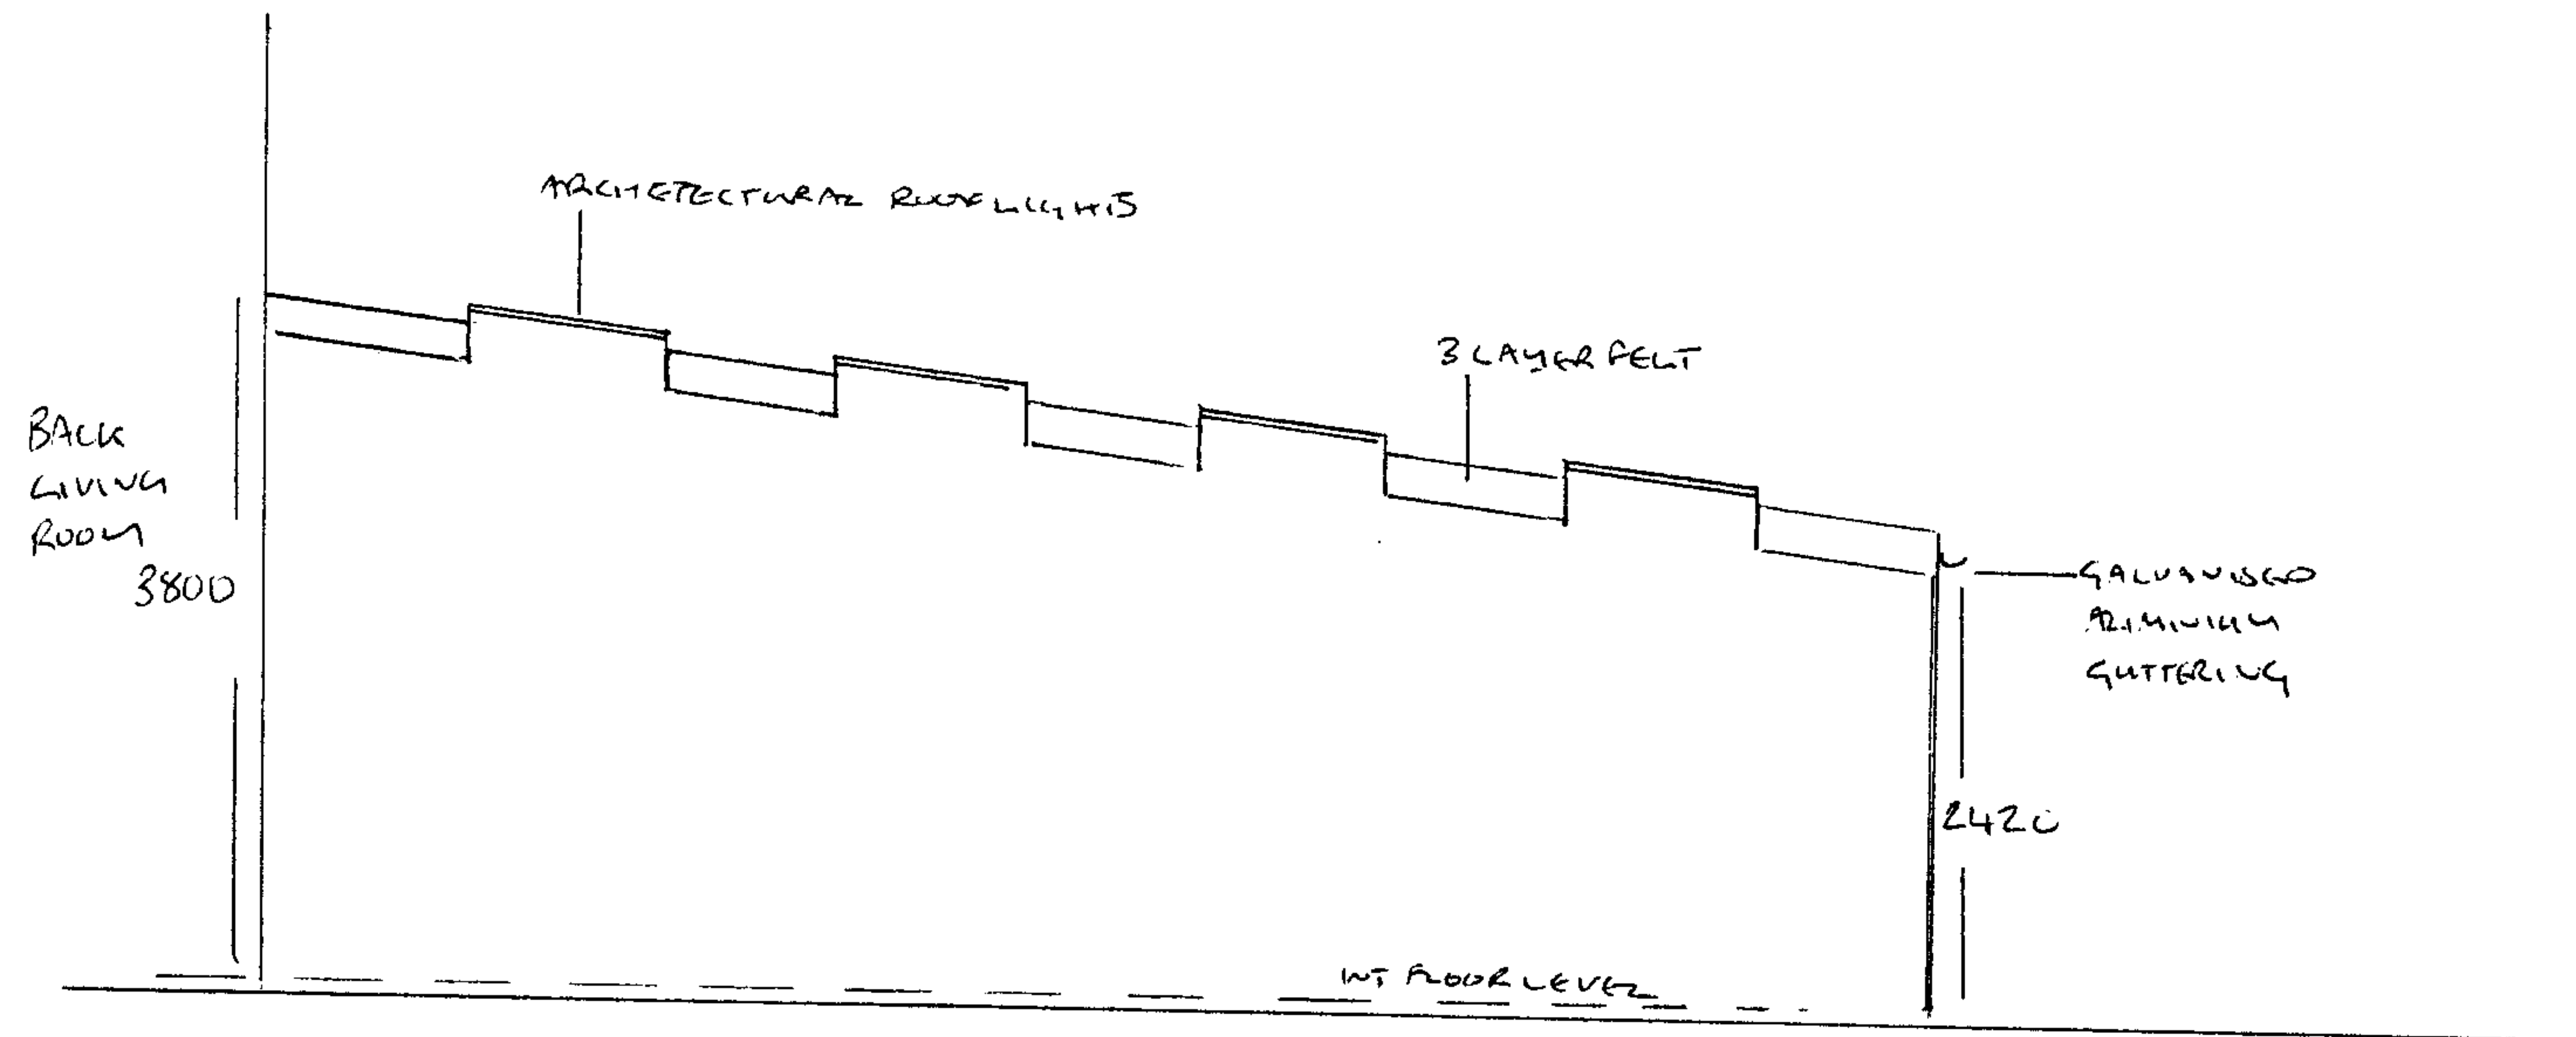

Property Address:
35 Falkland Road
London NW5 2PU

Agent Contact:
Helen Wright Project Manager
37 Beversbrook Road
London N19 4QQ
Mobile: 07966 426693

Scale 1:50

Proposed section

F

Property Address:
5 Falkland Road
London NW5 2PU

Agent Contact:
Helen Wright Project Manager
7 Beversbrook Road
London N19 4QQ
Mobile: 07966 426693

Scale 1:50

Proposed side elevation from
33 Falkland Rd showing massing
in relation to kitchen window.

G

