


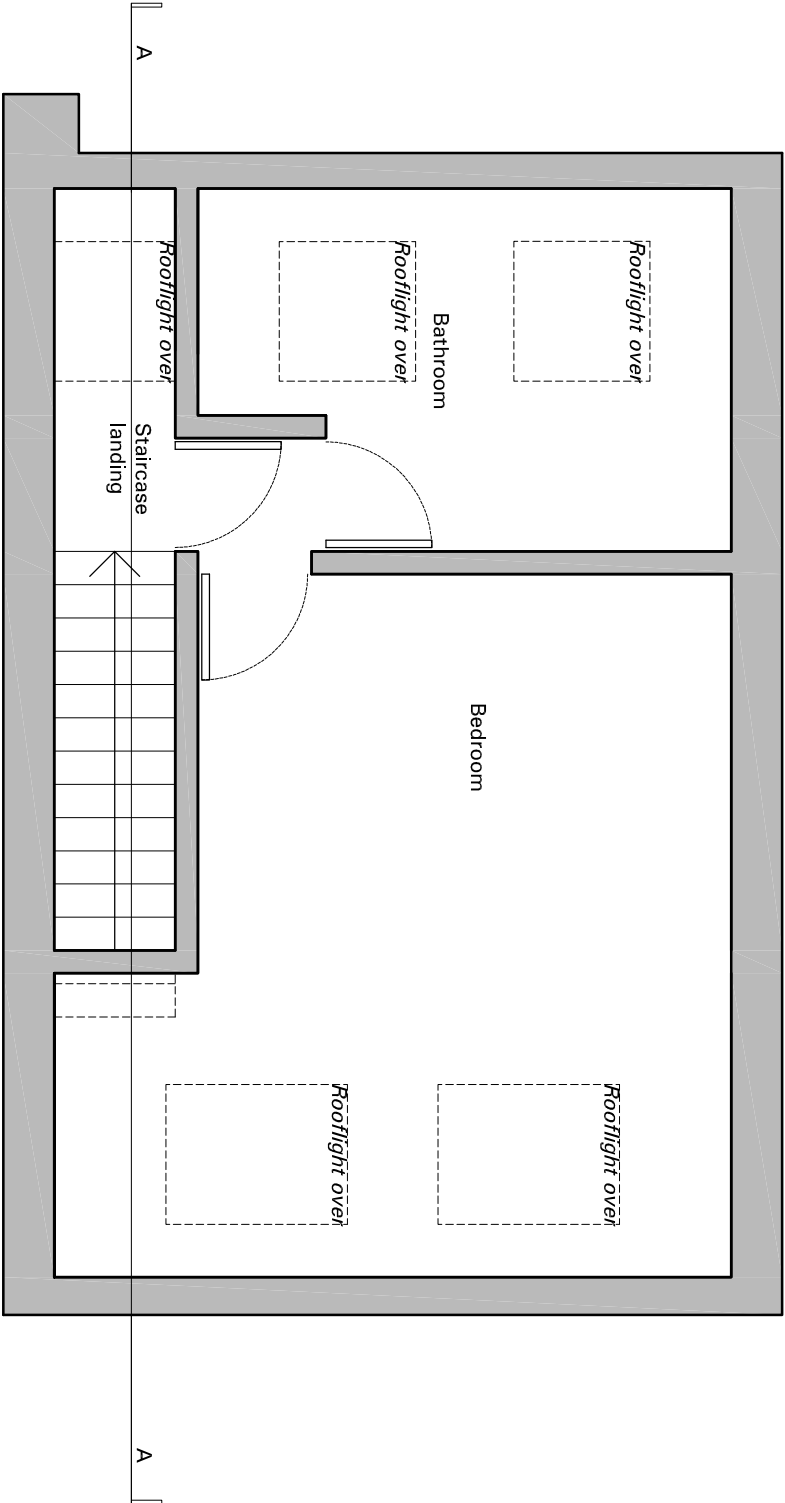

01

Proposed Mansard Roof Plan 1:50



<i>Applicant</i> ANNA BLACKMAN 6 MODBURY GARDENS LONDON NW5 3QE	200 P 03 Issued for Planning Title: Proposed Mansard Roof Plan Date: May 2007 Scale: 1:50 @ A3 Rev: -
---------------------------------------------------------------------------------	---