


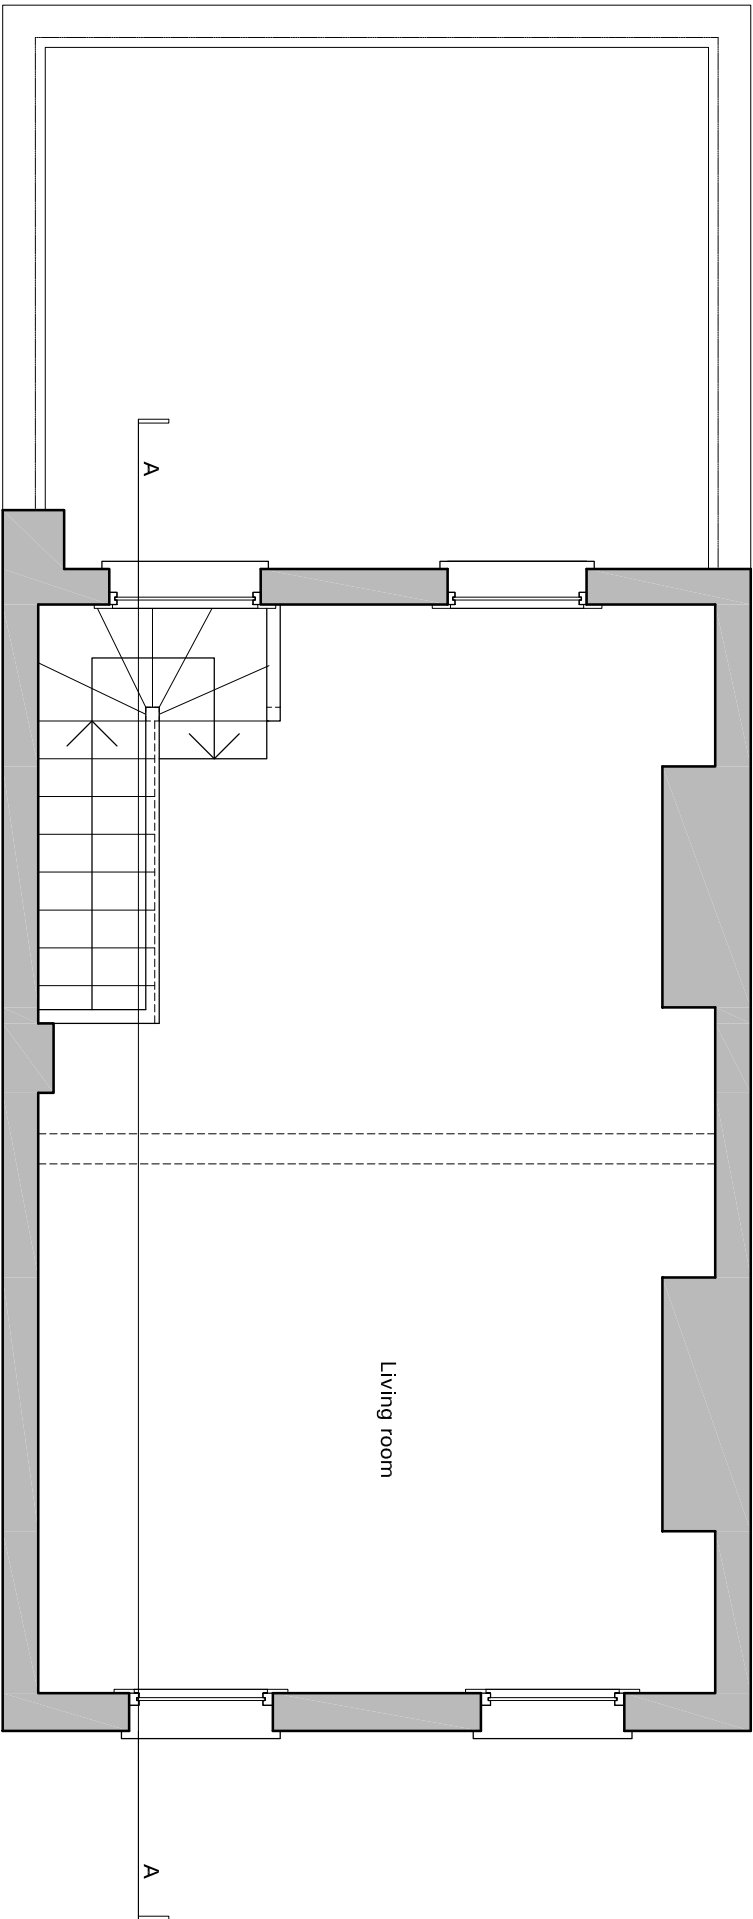

01
Existing First Floor Plan 1:50



6 MODBURY GARDENS

<i>Applicant</i> ANNA BLACKMAN 6 MODBURY GARDENS LONDON NW5 3QE	100 P 02 Issued for Planning Title: Existing First Floor Plan Date: May 2007 Scale: 1:50 @ A3 Rev: -
--	---