


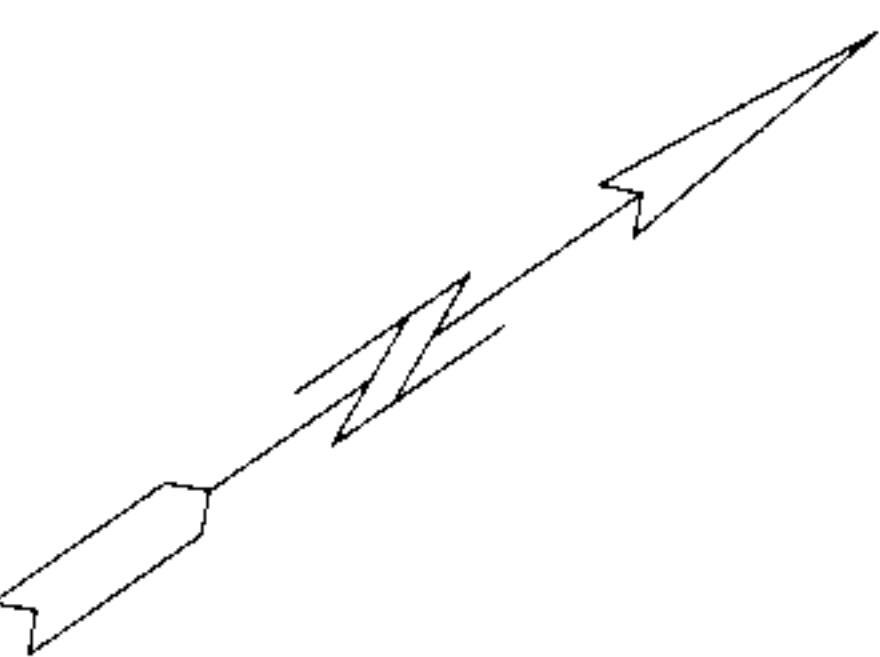

Site Plan

Do not scale off drawing

No.	Revision.	Date
PLANNING ISSUE NOTES: All dimensions must be confirmed on site and verified with the Architect. Any discrepancies on the drawing must be reported to the Architect prior to any works being carried out on site. Do not scale off drawing The copyright of this schedule / drawing remains with the Architect. No part of this schedule / drawing may be reproduced in any form or by any means without the written permission of Greenway & Lee Architects		
Project	169 Fordwych Road	
Drawing Title	Exsiting site plan	
Drawing No	1810/SP -001	
Date	21.05.07	Scale: 1:100@A3
GREENWAY & LEE ARCHITECTS BRANCH HILL MEWS, LONDON NW3 7LT. Tel: 020 7435 6091 Fax: 020 7435 6001		

No	Revision	Date
----	----------	------

NOTES:

All dimensions must be confirmed on site and verified with the Architect. Any discrepancies on the drawing must be reported to the Architect prior to any works being carried out on site.
Do not scale off drawing.

The copyright of this schedule / drawing remains with the Architect. No part of this schedule / drawing may be reproduced in any form or by any means without the written permission of Greenway & Lee Architects.

NOTES:

All dimensions must be confirmed on site and verified with the Architect. Any discrepancies on the drawing must be reported to the Architect prior to any works being carried out on site.
Do not scale off drawing

The copyright of this schedule / drawing remains with the Architect. No part of this schedule / drawing may be reproduced in any form or by any means without the written permission of Greenway & Lee Architects.

TABLE 1

[illegible]

BRANCH HILL MEWS, LONDON NW3 7LT.
Tel: 020 7435 6091 Fax: 020 7435 8081



[illegible]

NOTES:

The copyright of this schedule / drawing remains with the Architect. No part of this schedule / drawing may be reproduced in any form or by any means without the written permission of Greenway & Lee Architects.

Drawing No 1810/EP -002

GREENWAY & LEE ARCHITECTS
BRANCH HILL MEWS, LONDON NW3 7LT.
Tel: 020 7435 6091 Fax: 020 7435 6081

No	Revision	Date

NOTES:

All dimensions must be confirmed on site and verified with the Architect. Any discrepancies on the drawing must be reported to the Architect prior to any works being carried out on site.

Do not scale off drawing

All dimensions must be confirmed on site and verified with the Architect. Any discrepancies on the drawing must be reported to the Architect prior to any works being carried out on site.
Do not scale off drawing

Project	169 Fordwych Road
---------	-------------------

Existing Left Plan


1812/EP 000

	01-05-97		188610
--	----------	--	--------


Scale: 1:100@A3

BRANCH HILL MEWS, LONDON NW3 7LT.


Tel: 020 7435 6091 Fax: 020 7435 6081

 


Do not scale off drawing

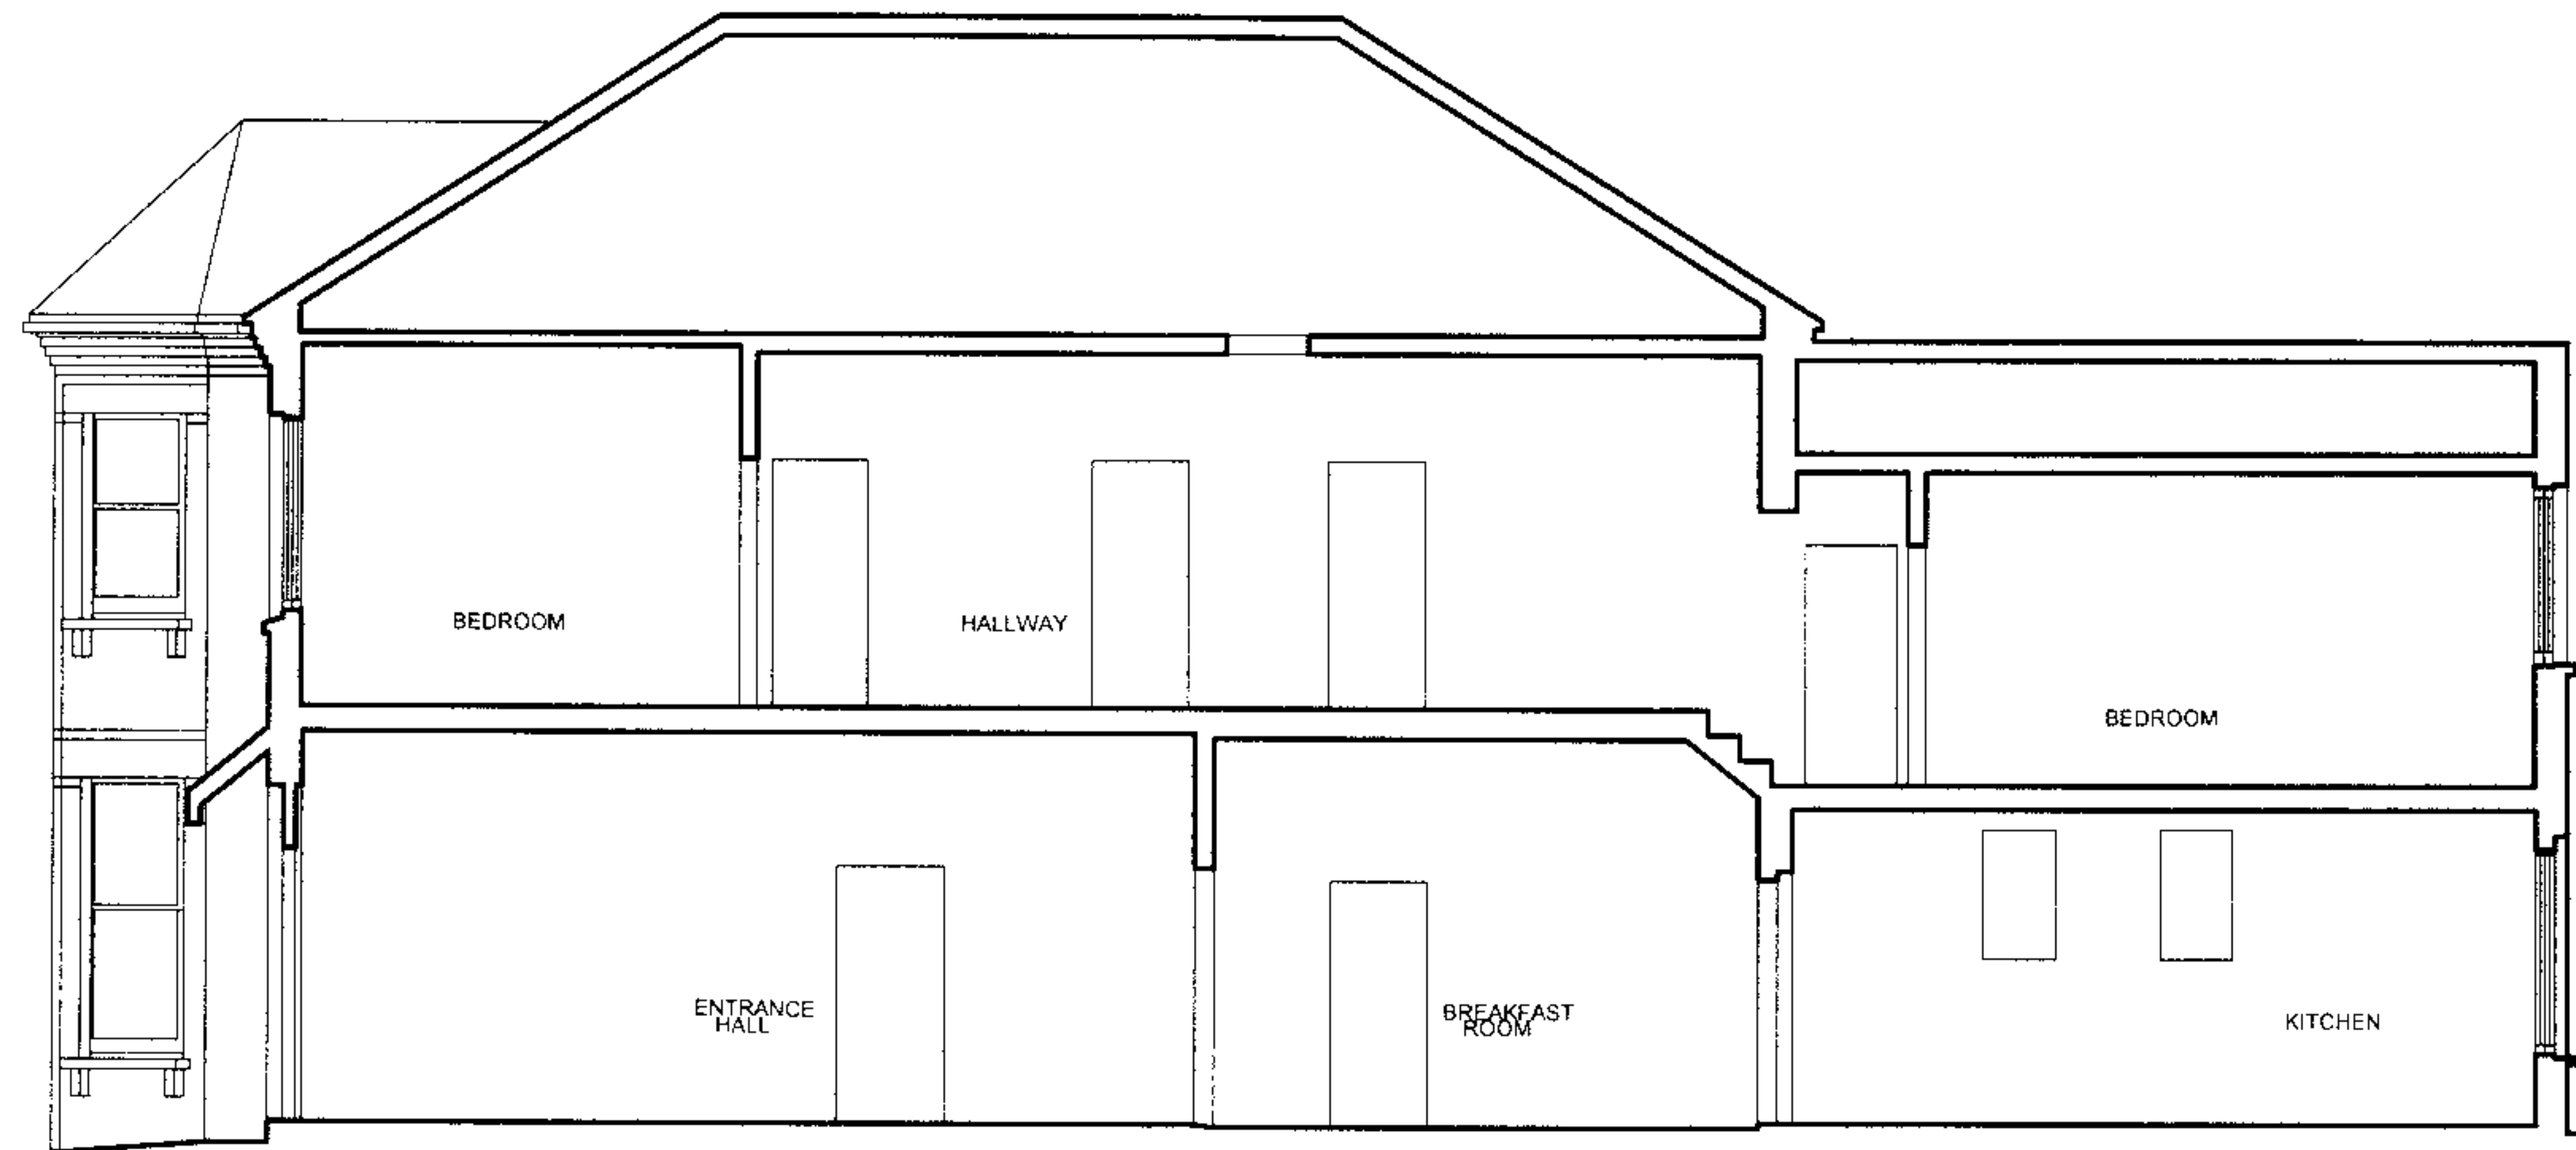[illegible]

Section 1

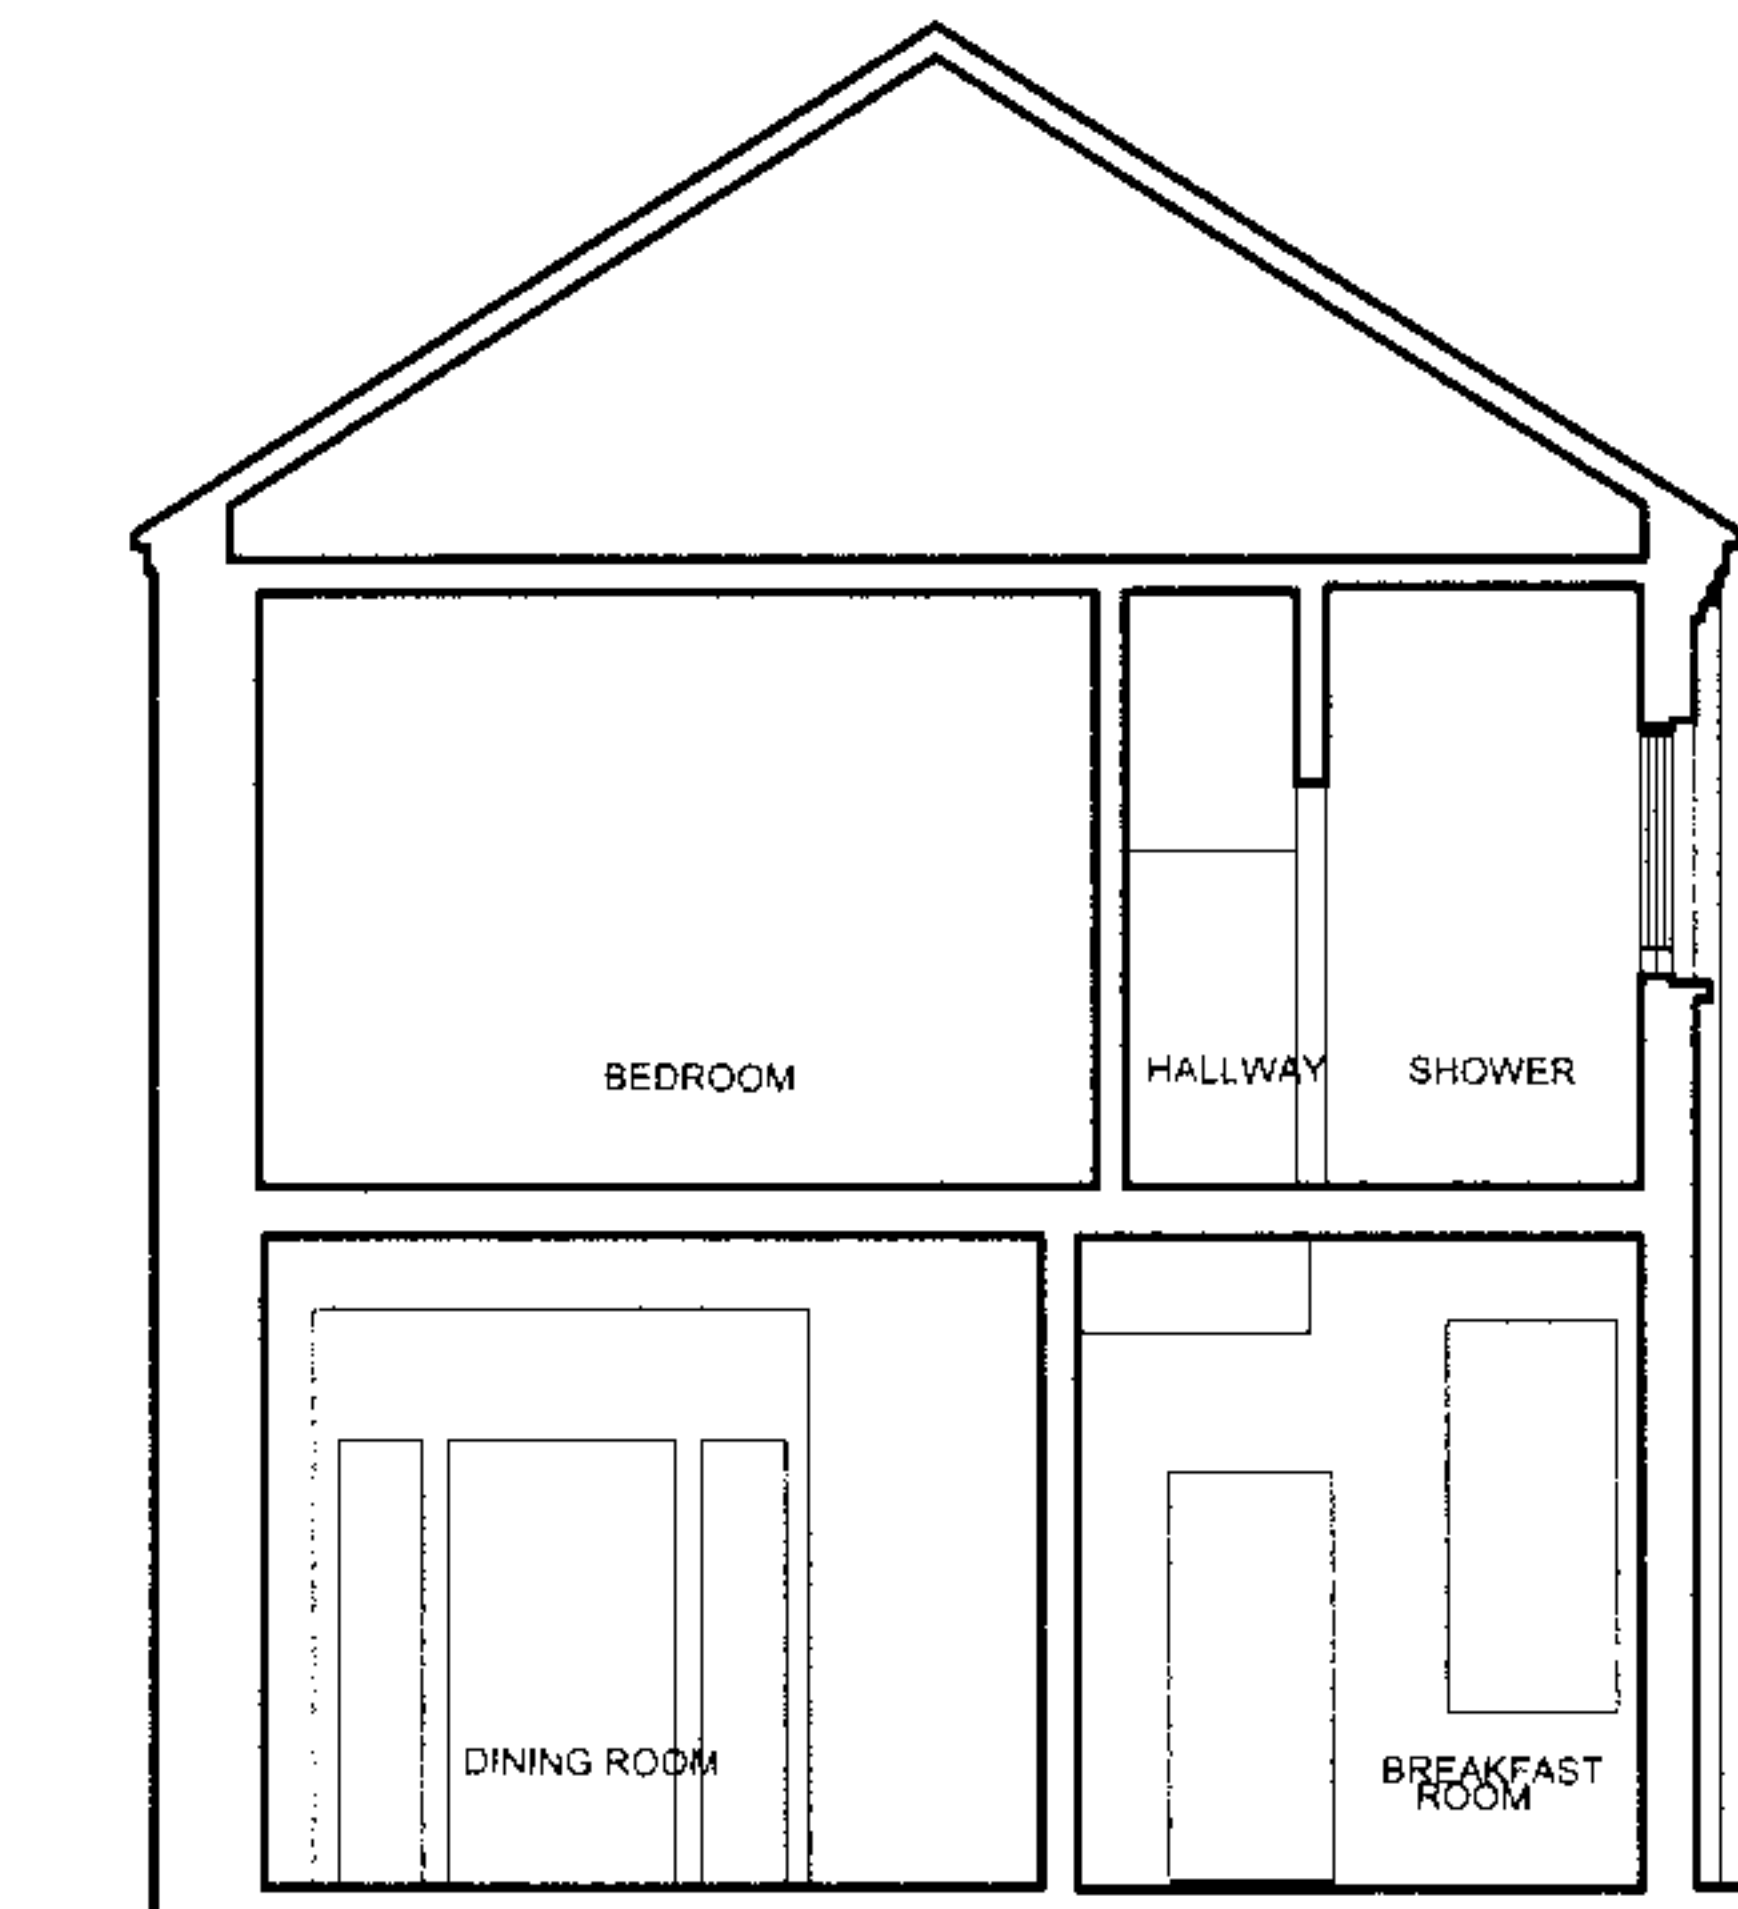

Section 2

 

NOTES:

All dimensions must be confirmed on site and verified with the Architect. Any discrepancies on the drawing must be reported to the Architect prior to any works being carried out on site.

Do not scale off drawing



The copyright of this schedule : drawing remains with the Architect. No part of this schedule : drawing may be reproduced in any form or by any means without the written permission of Greenway & Lee Architects

Drawing Title Existing Elevations A-B

Date 21.05.07 Scale 1:100@A3

GREENWAY & LEE ARCHITECTS
BRANCH HILL MEWS, LONDON NW3 7LT.
Tel: 020 7435 6091 Fax: 020 7435 6081

No.	Revision	Date.
-----	----------	-------

  

NOTES

All dimensions must be confirmed on site and verified with the Architect. Any discrepancies on the drawing must be reported to the Architect prior to any works being carried out on site.
Do not scale off drawing.

The copyright of this schedule / drawing remains with the Architect. No part of this schedule / drawing may be reproduced in any form or by any means without the written permission of Greenway & Lee Architects

Project 169 Fordwych Road


Drawing Title: **Existing Elevations C-D**

Drawing No 1810/EE -002

Date 21.05.07 Scale 1:100@A3

GREENWAY & LEE ARCHITECTS
BRANCH HILL MEWS, LONDON NW3 7LT.
Tel: 020 7435 6091 Fax: 020 7435 6081

No.	Revision.	Date
-----	-----------	------

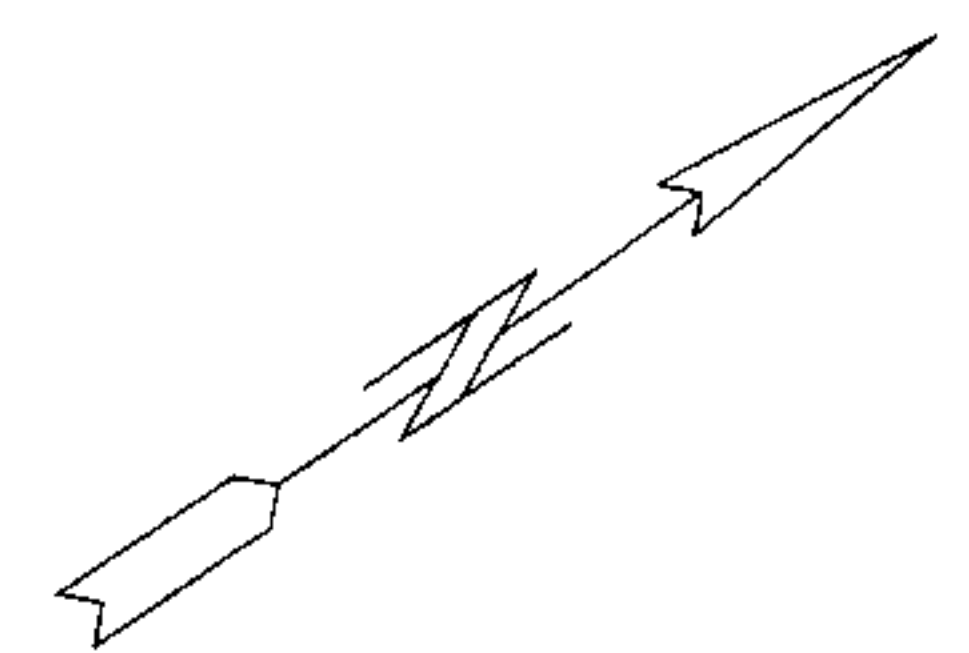

REC'D - 4 JUL 2007

NOTES:

All dimensions must be confirmed on site and verified with the Architect. Any discrepancies on the drawing must be reported to the Architect prior to any works being carried out on site.

Do not scale off drawing.

Project: 169 Fordwych Road


Drawing Title: Proposed roof and site plan

Drawing No: 1810/ASP -001

Date: 21.05.07	Scale: 1:100@A3
----------------	-----------------


GREENWAY & LEE ARCHITECTS
BRANCH HILL MEWS, LONDON NW3 7LT.
Tel: 020 7436 6081 Fax: 020 7436 6081

Do not scale off drawing

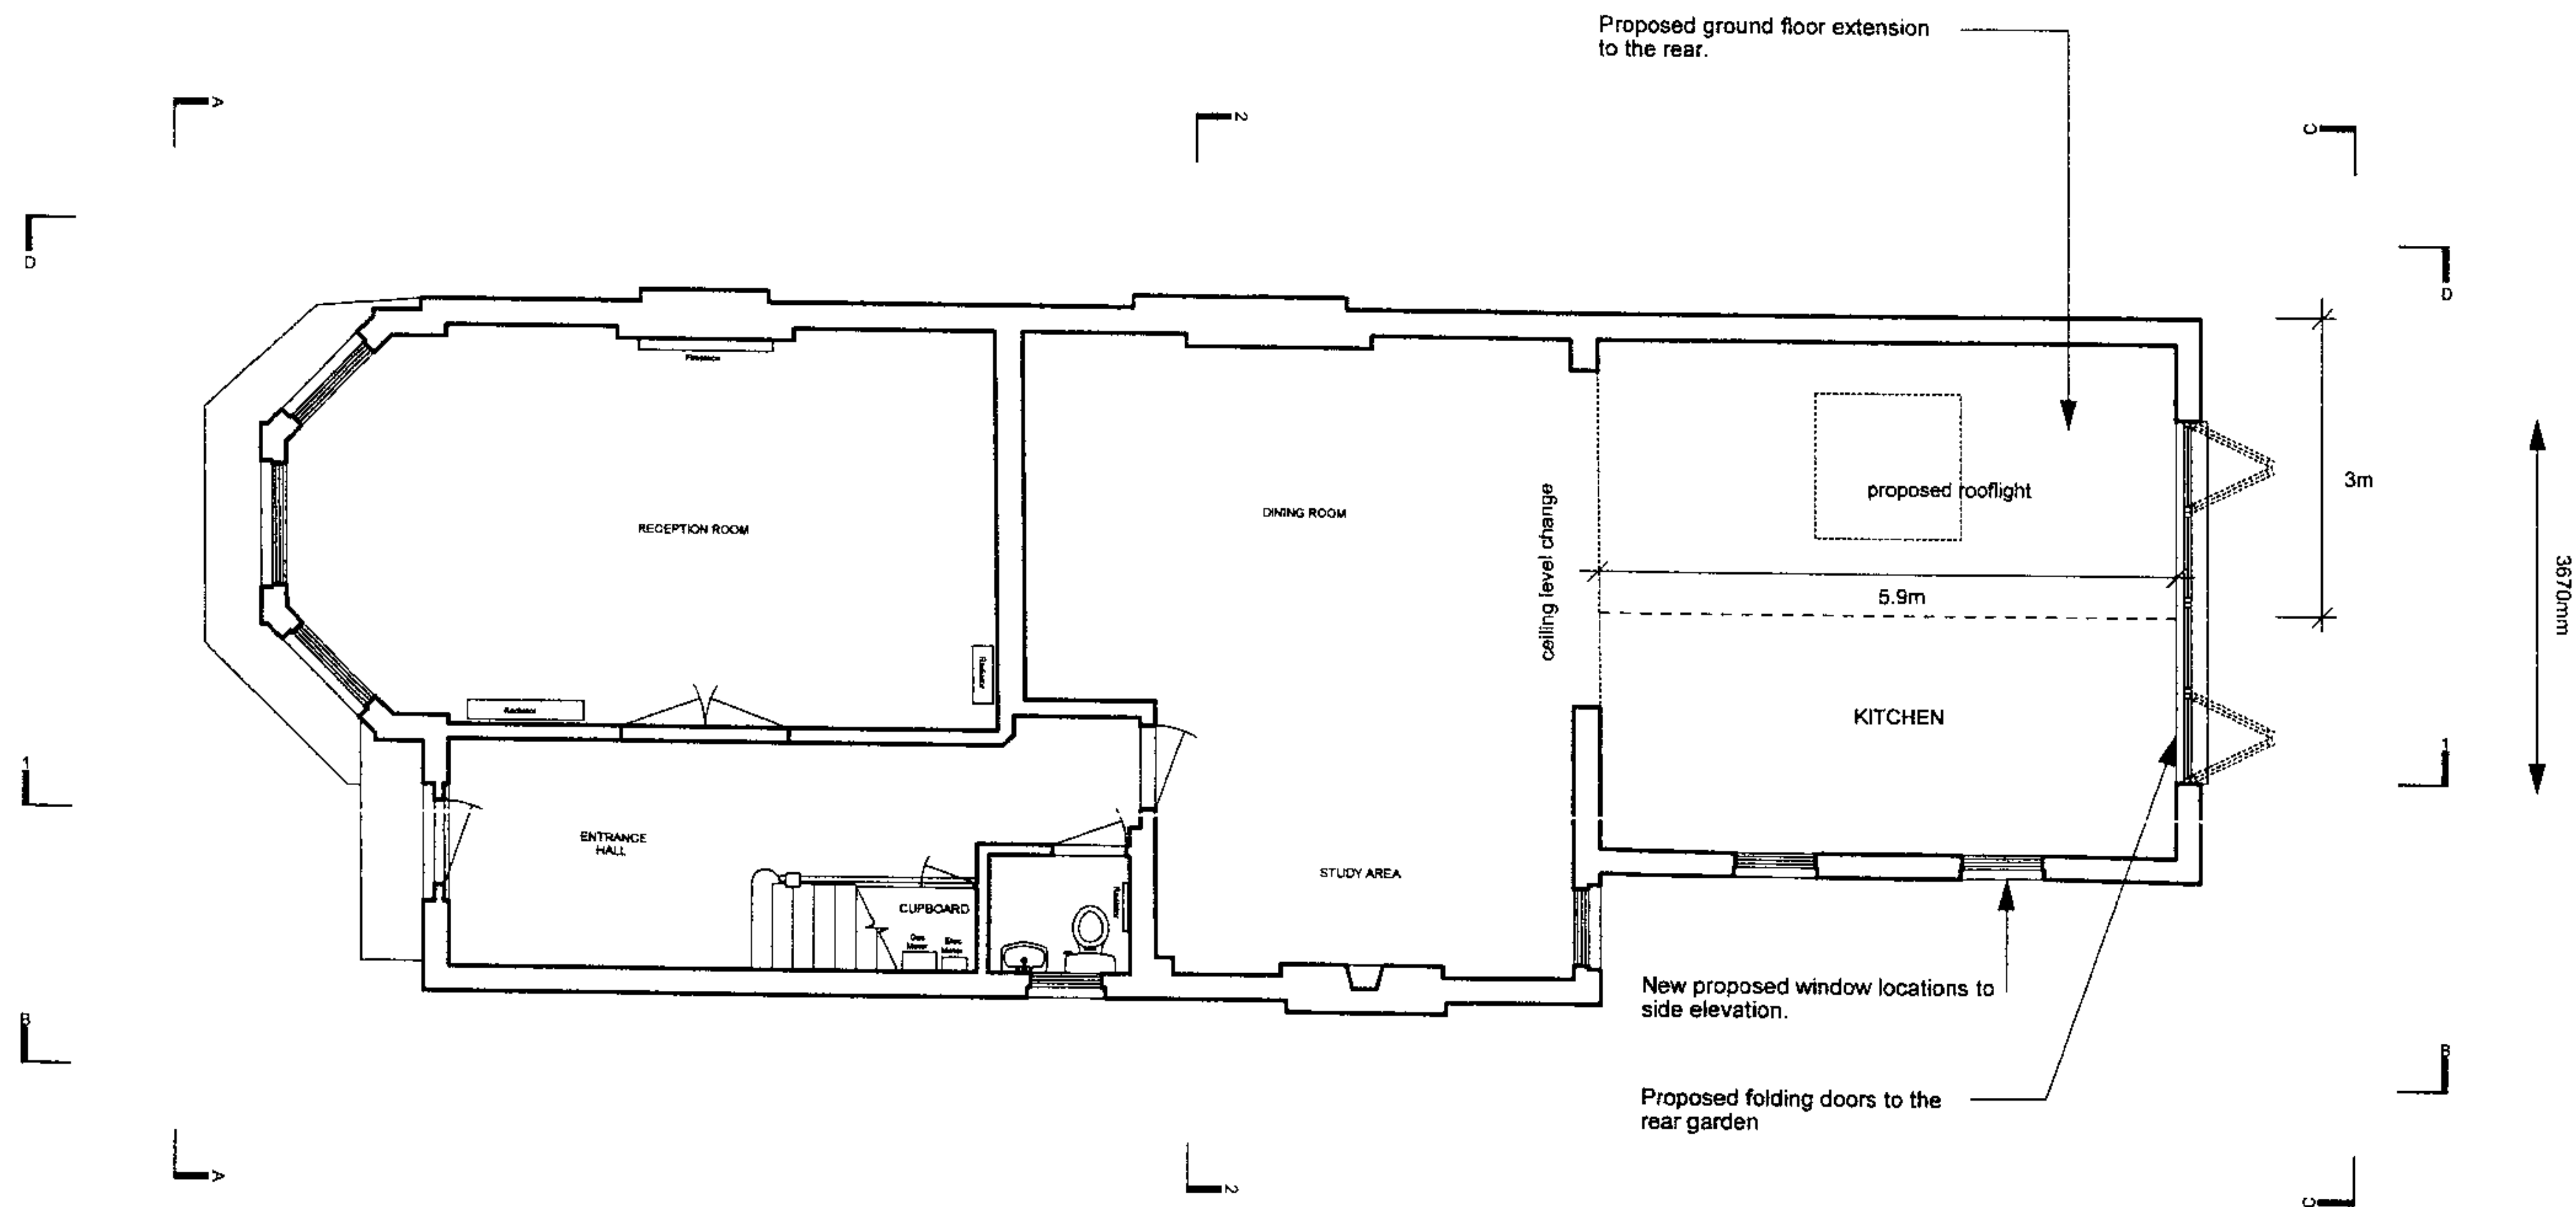

Existing Ground Floor Plan


No.	Revision	Date
- 4 JUL 2007		
PLANNING ISSUE		
NOTES: All dimensions must be confirmed on site and verified with the Architect. Any discrepancies on the drawing must be reported to the Architect prior to any works being carried out on site. Do not scale off drawing. The copyright of this schedule / drawing remains with the Architect. No part of this schedule / drawing may be reproduced in any form or by any means without the written permission of Greenway & Lee Architects.		
Project: 169 Fordwych Road		
Drawing Title: Proposed Ground Floor Plan		
Drawing No: 1810/AP-001		
Date: 21.05.07		Scale: 1:100@A3
GREENWAY & LEE ARCHITECTS BRANCH HILL MEWS, LONDON NW3 7LT. Tel: 020 7435 8061 Fax: 020 7435 8061		

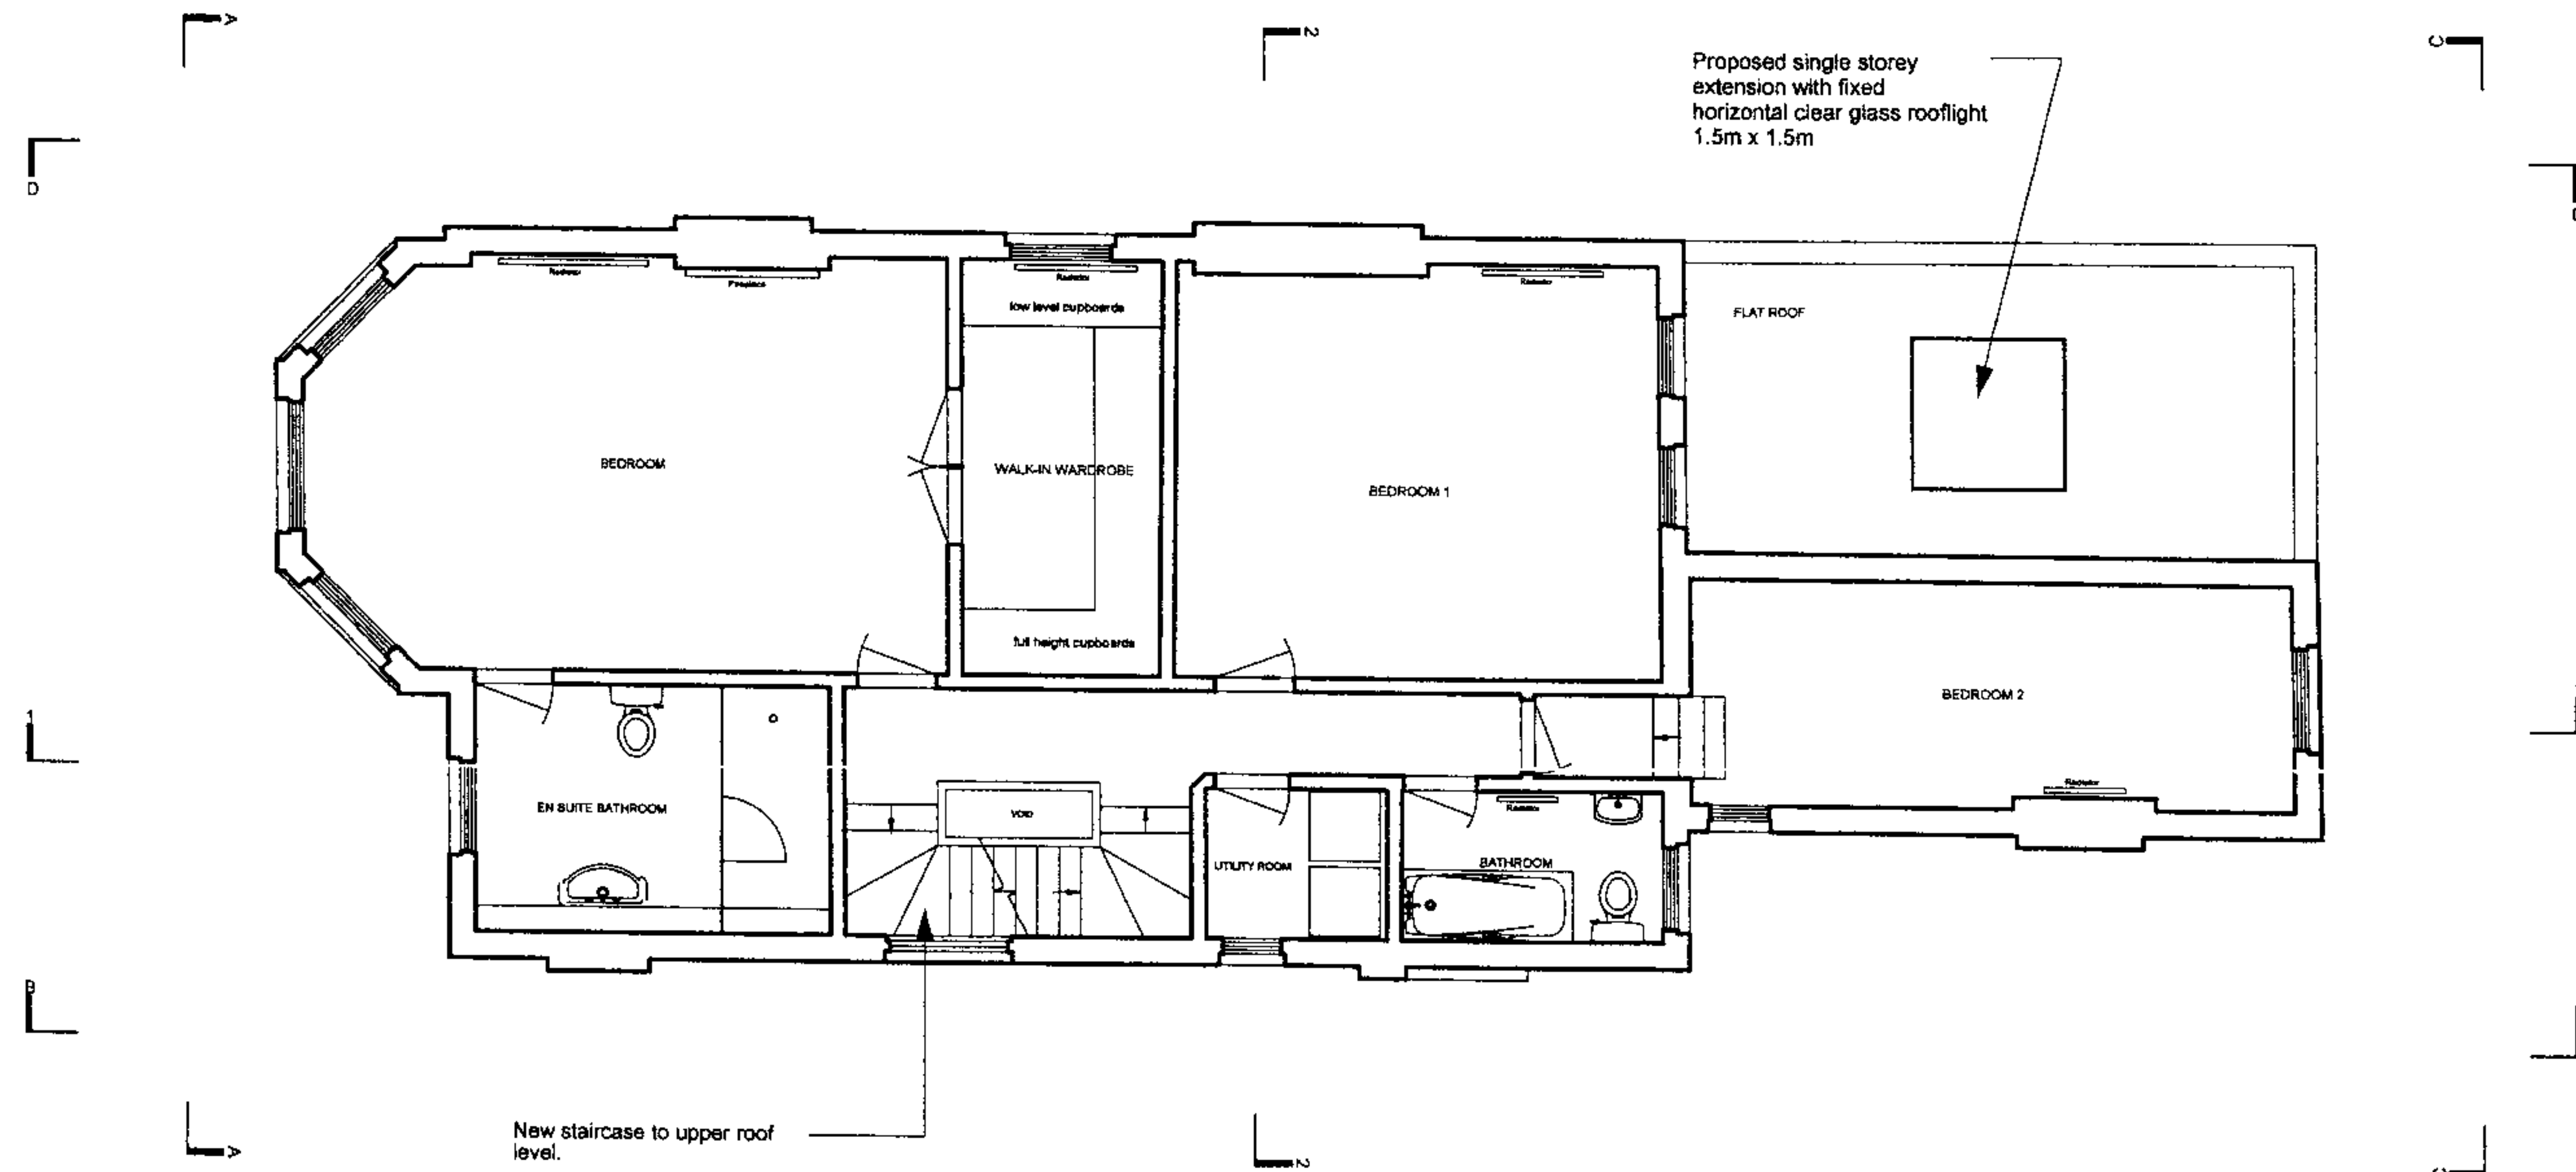

Proposed First Floor Plan

Do not scale off drawing

No.	Revision.	Date.
RECEIVED 4 JUL 2007		
PLANNING ISSUE		
NOTES: All dimensions must be confirmed on site and verified with the Architect. Any discrepancies on the drawing must be reported to the Architect prior to any works being carried out on site. Do not scale off drawing. The copyright of this schedule / drawing remains with the Architect. No part of this schedule / drawing may be reproduced in any form or by any means without the written permission of Greenway & Lee Architects.		
Project:		169 Fordwych Road
Drawing Title:		Proposed First Floor Plan
Drawing No:		1810/AP -002
Date:	21.05.07	Scale: 1:100@A3
GREENWAY & LEE ARCHITECTS BRANCH HILL, MEWIS, LONDON NW2 7LT. Tel: 020 7438 8061 Fax: 020 7438 8061		

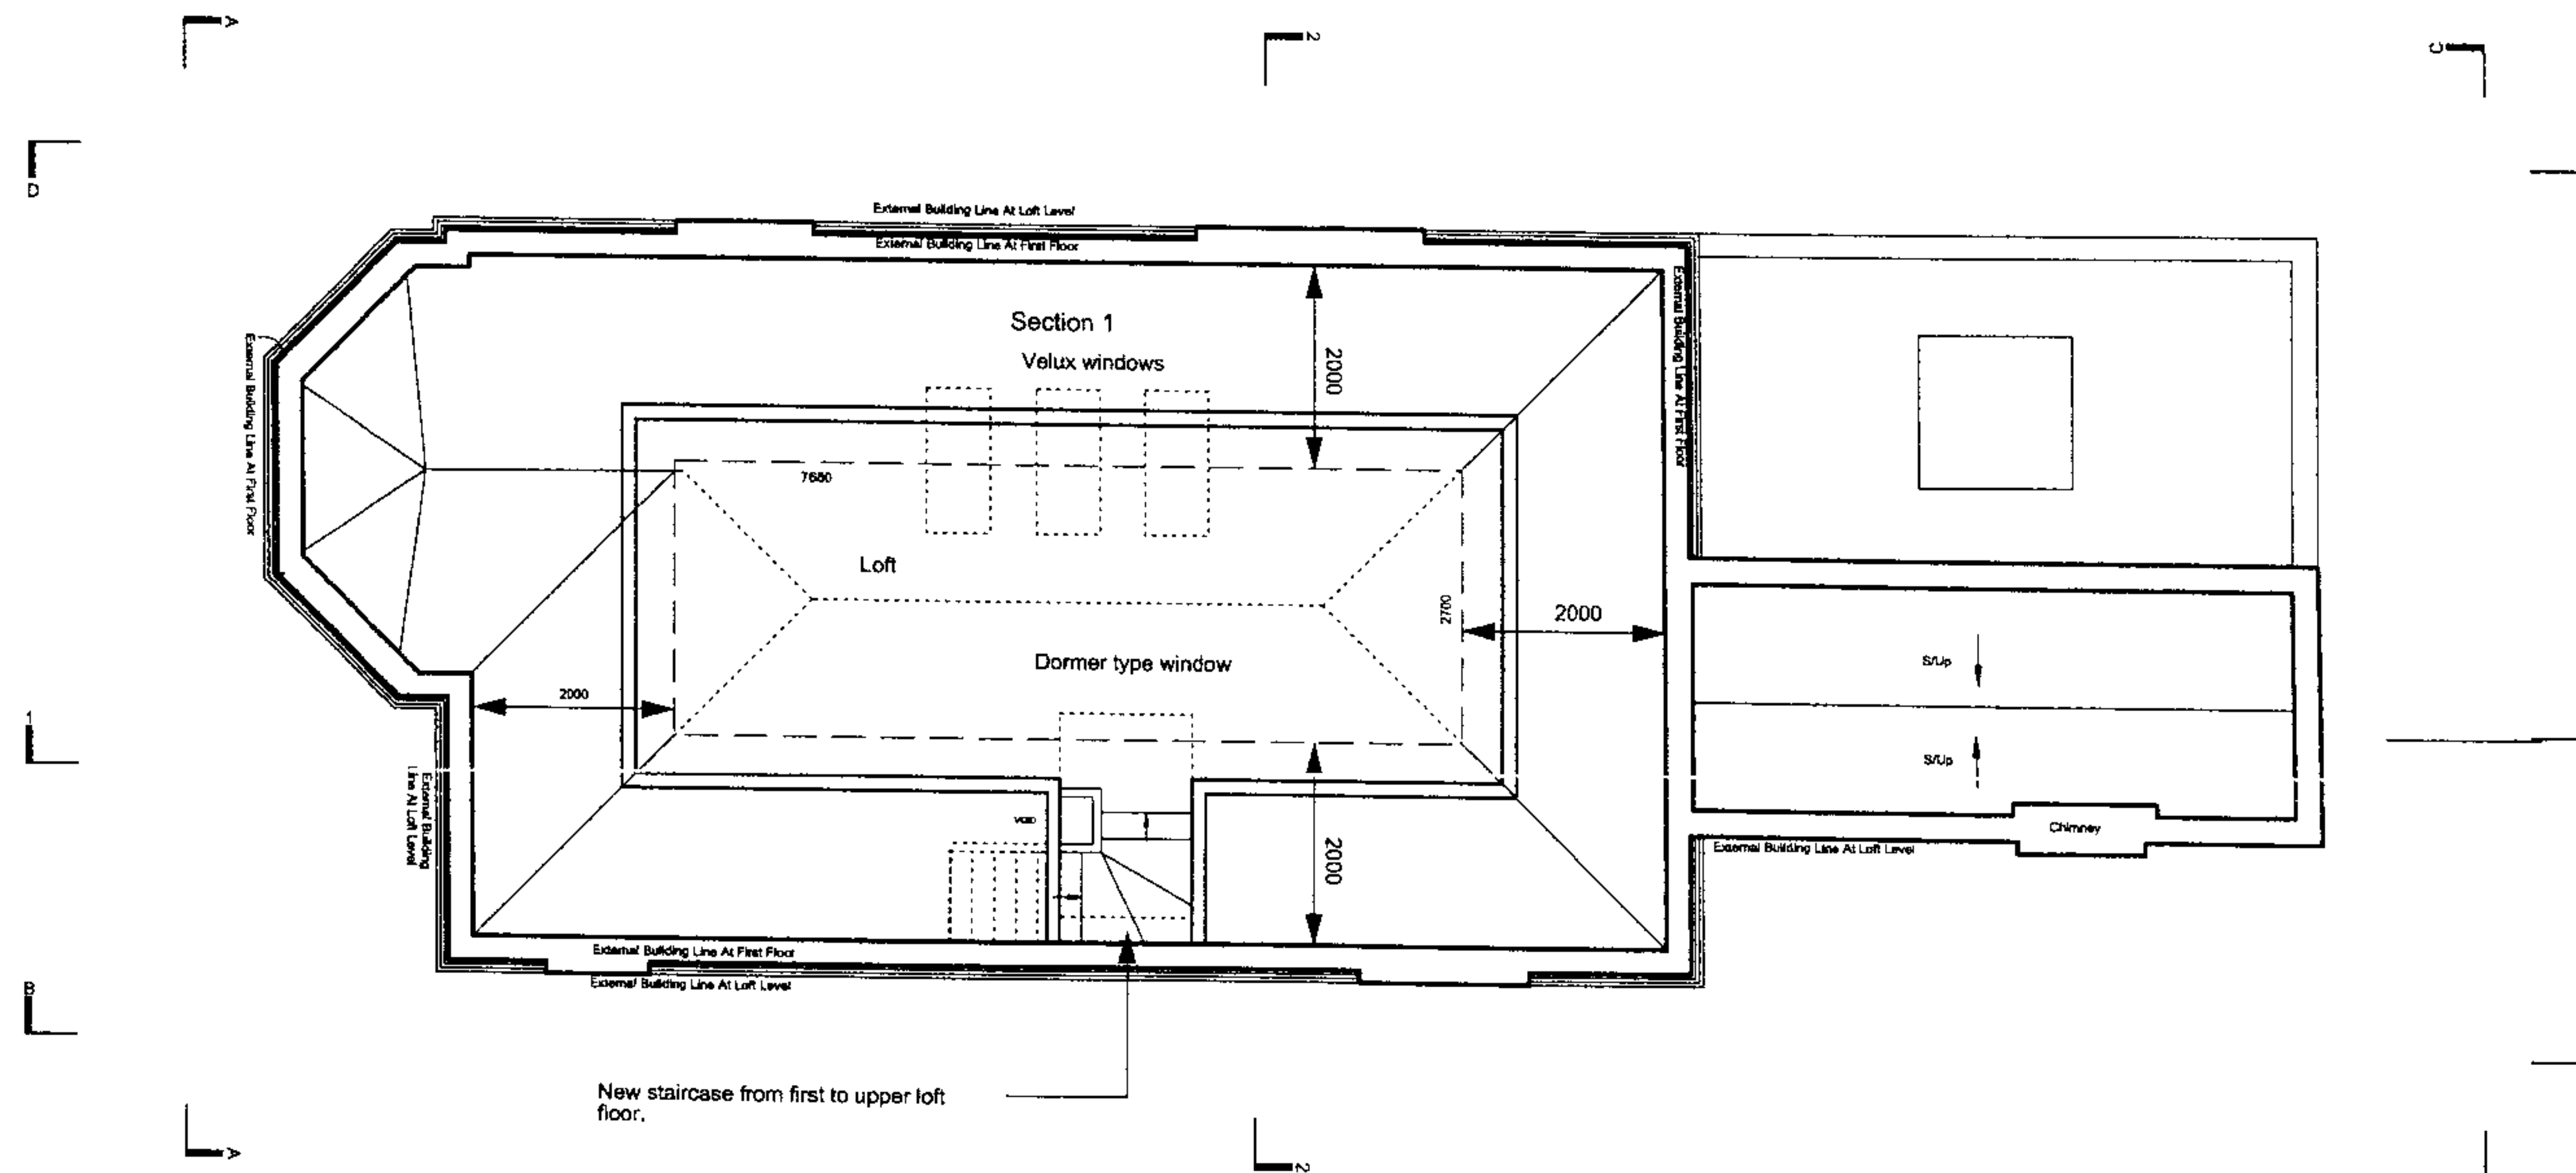

Existing Loft Plan

Do not scale off drawing

No.	Revision	Date
RECEIVED - 4 JUL 2007		
PLANNING ISSUE		
NOTES: All dimensions must be confirmed on site and verified with the Architect. Any discrepancies on the drawing must be reported to the Architect prior to any works being carried out on site. Do not scale off drawing. The copyright of this schedule / drawing remains with the Architect. No part of this schedule / drawing may be reproduced in any form or by any means without the written permission of Greenway & Lee Architects.		
Project:		169 Fordwych Road
Drawing Title:		Proposed Loft Plan
Drawing No:		1810/AP -003
Date:	21.05.07	Scale: 1:100@A3
GREENWAY & LEE ARCHITECTS BRANCH HILL MEWS, LONDON NW3 7LT. Tel: 020 7436 6081 Fax: 020 7436 8081		

No.	Revision.	Date.
-----	-----------	-------



RECEIVED
- 4 JUL 2007

NOTES:

All dimensions must be confirmed on site and verified with the Architect. Any discrepancies in the drawing must be reported to the Architect prior to any works being carried out on site.

Do not scale off drawing.

The copyright of this schedule / drawing remains with the Architect. No part of this schedule / drawing may be reproduced in any form or by any means without the written permission of Greenway & Lee Architects.


Drawing Title: Proposed top floor and
Sections 1&2

Date: 21.05.07 Scale: 1:100@A3

GREENWAY & LEE ARCHITECTS
BRANCH HILL MEWS, LONDON NW3 7LT.
Tel: 020 7435 8081 Fax: 020 7435 8081

Do not scale off drawing

No.	Revision.	Date.
-----	-----------	-------

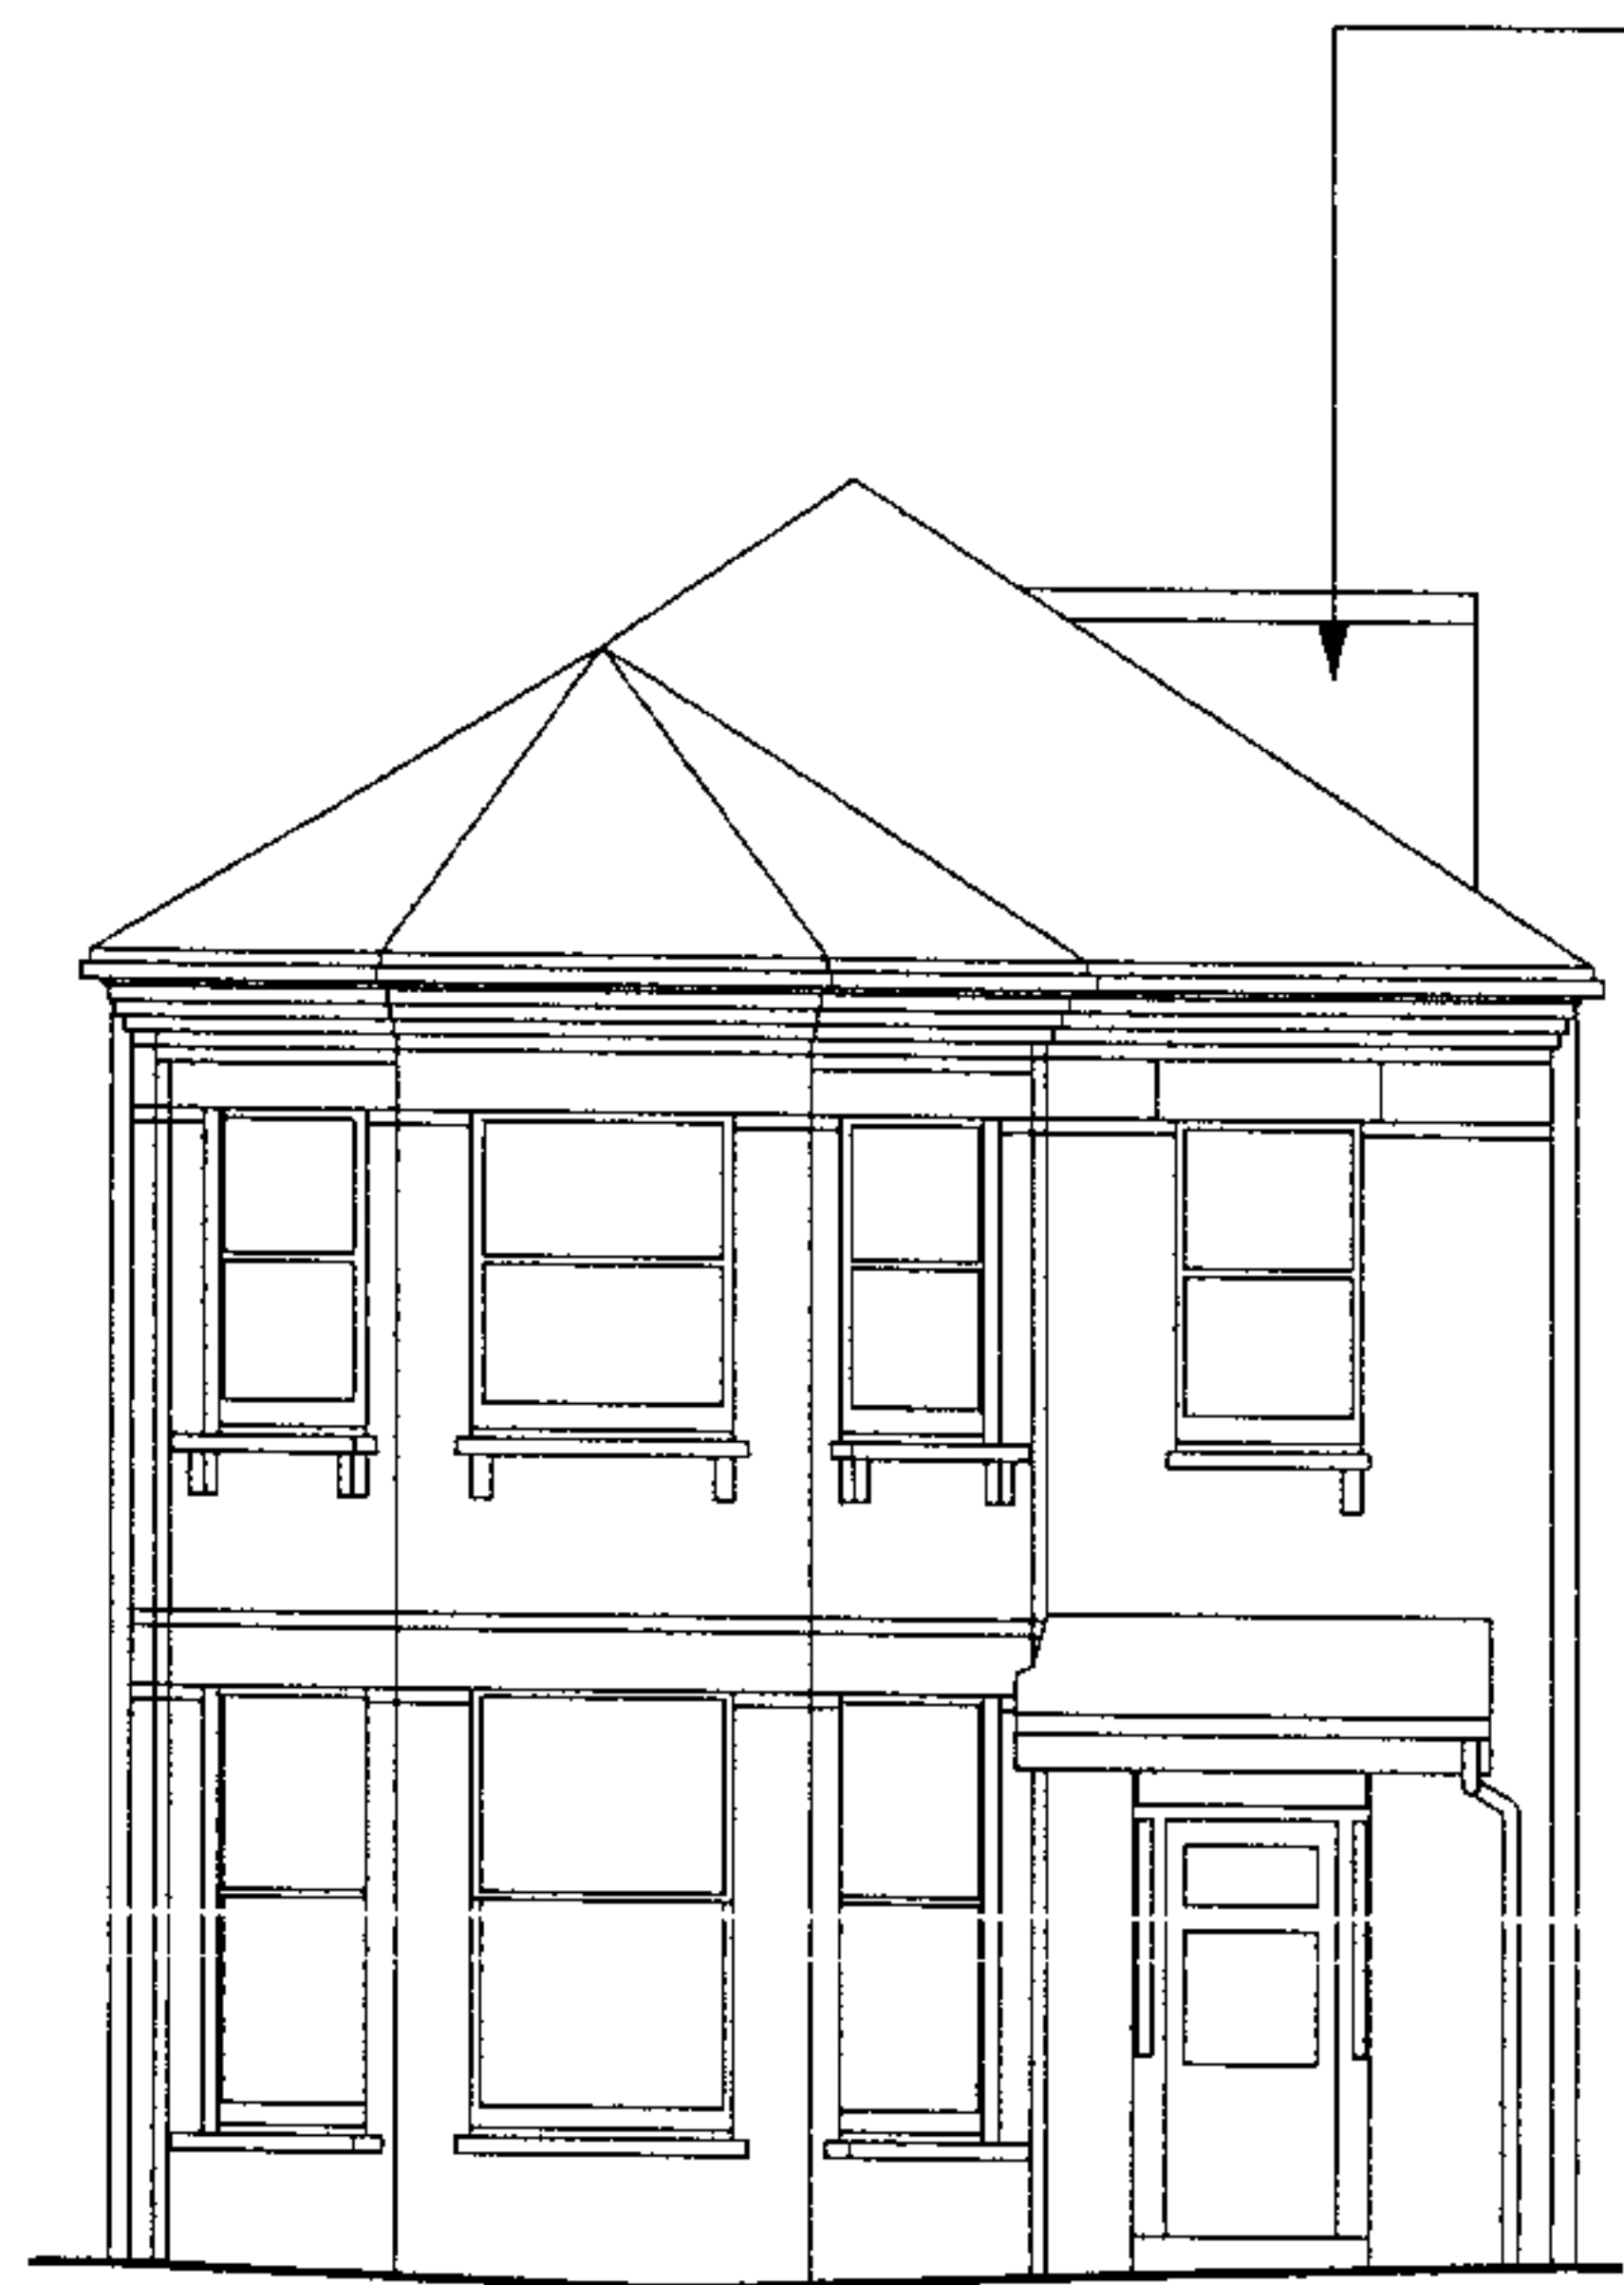


Elevation A



Elevation B

Existing garden door to be removed.
Existing window to be relocated

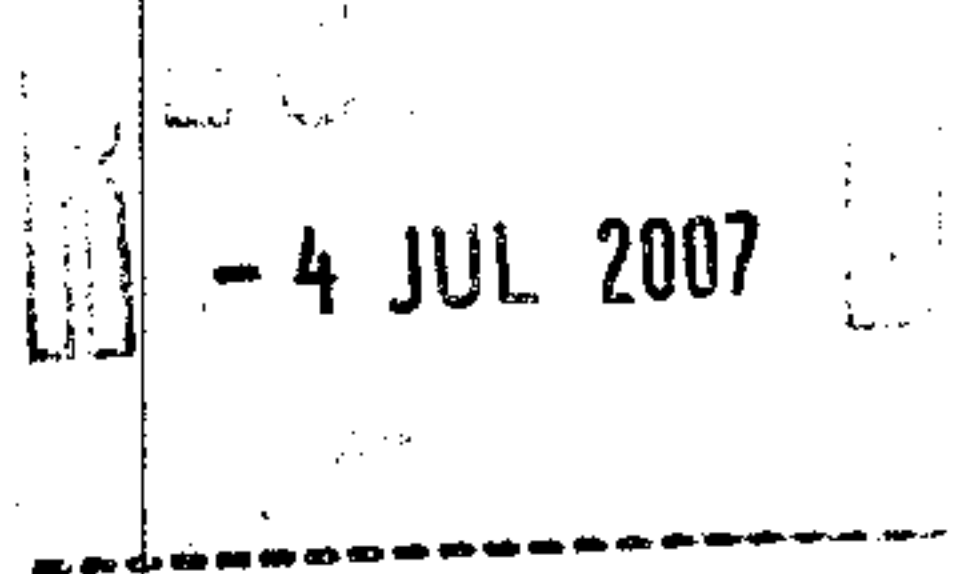

PLANNING ISSUE

NOTES:
All dimensions must be confirmed on site and verified with the Architect. Any discrepancies on the drawing must be reported to the Architect prior to any works being carried out on site.
Do not scale off drawing.

The copyright of this schedule / drawing remains with the Architect. No part of this schedule / drawing may be reproduced in any form or by any means without the written permission of Greenway & Lee Architects.

Project:	169 Fordwych Road
Drawing Title:	Proposed Elevations A-B
Drawing No:	1810/AE -001
Date:	21.05.07
Scale:	1:100@A3

GREENWAY & LEE ARCHITECTS
BRANCH HILL MEWS, LONDON NW3 7LT.
Tel: 020 7435 6081 Fax: 020 7435 6081

Do not scale off drawing

No.	Revision.	Date.
-----	-----------	-------



New proposed dormer window constructed with lead side cheeks and timber casement window.


New proposed roof structure and construction to be same pitch and height as existing.

New proposed folding doors to rear elevation.

New proposed velux windows to new roof structure.

New proposed extension to have flat roof with side parapet walls in brick to match existing. Roof material to be Sarnafil.

Existing roof to remain as i.

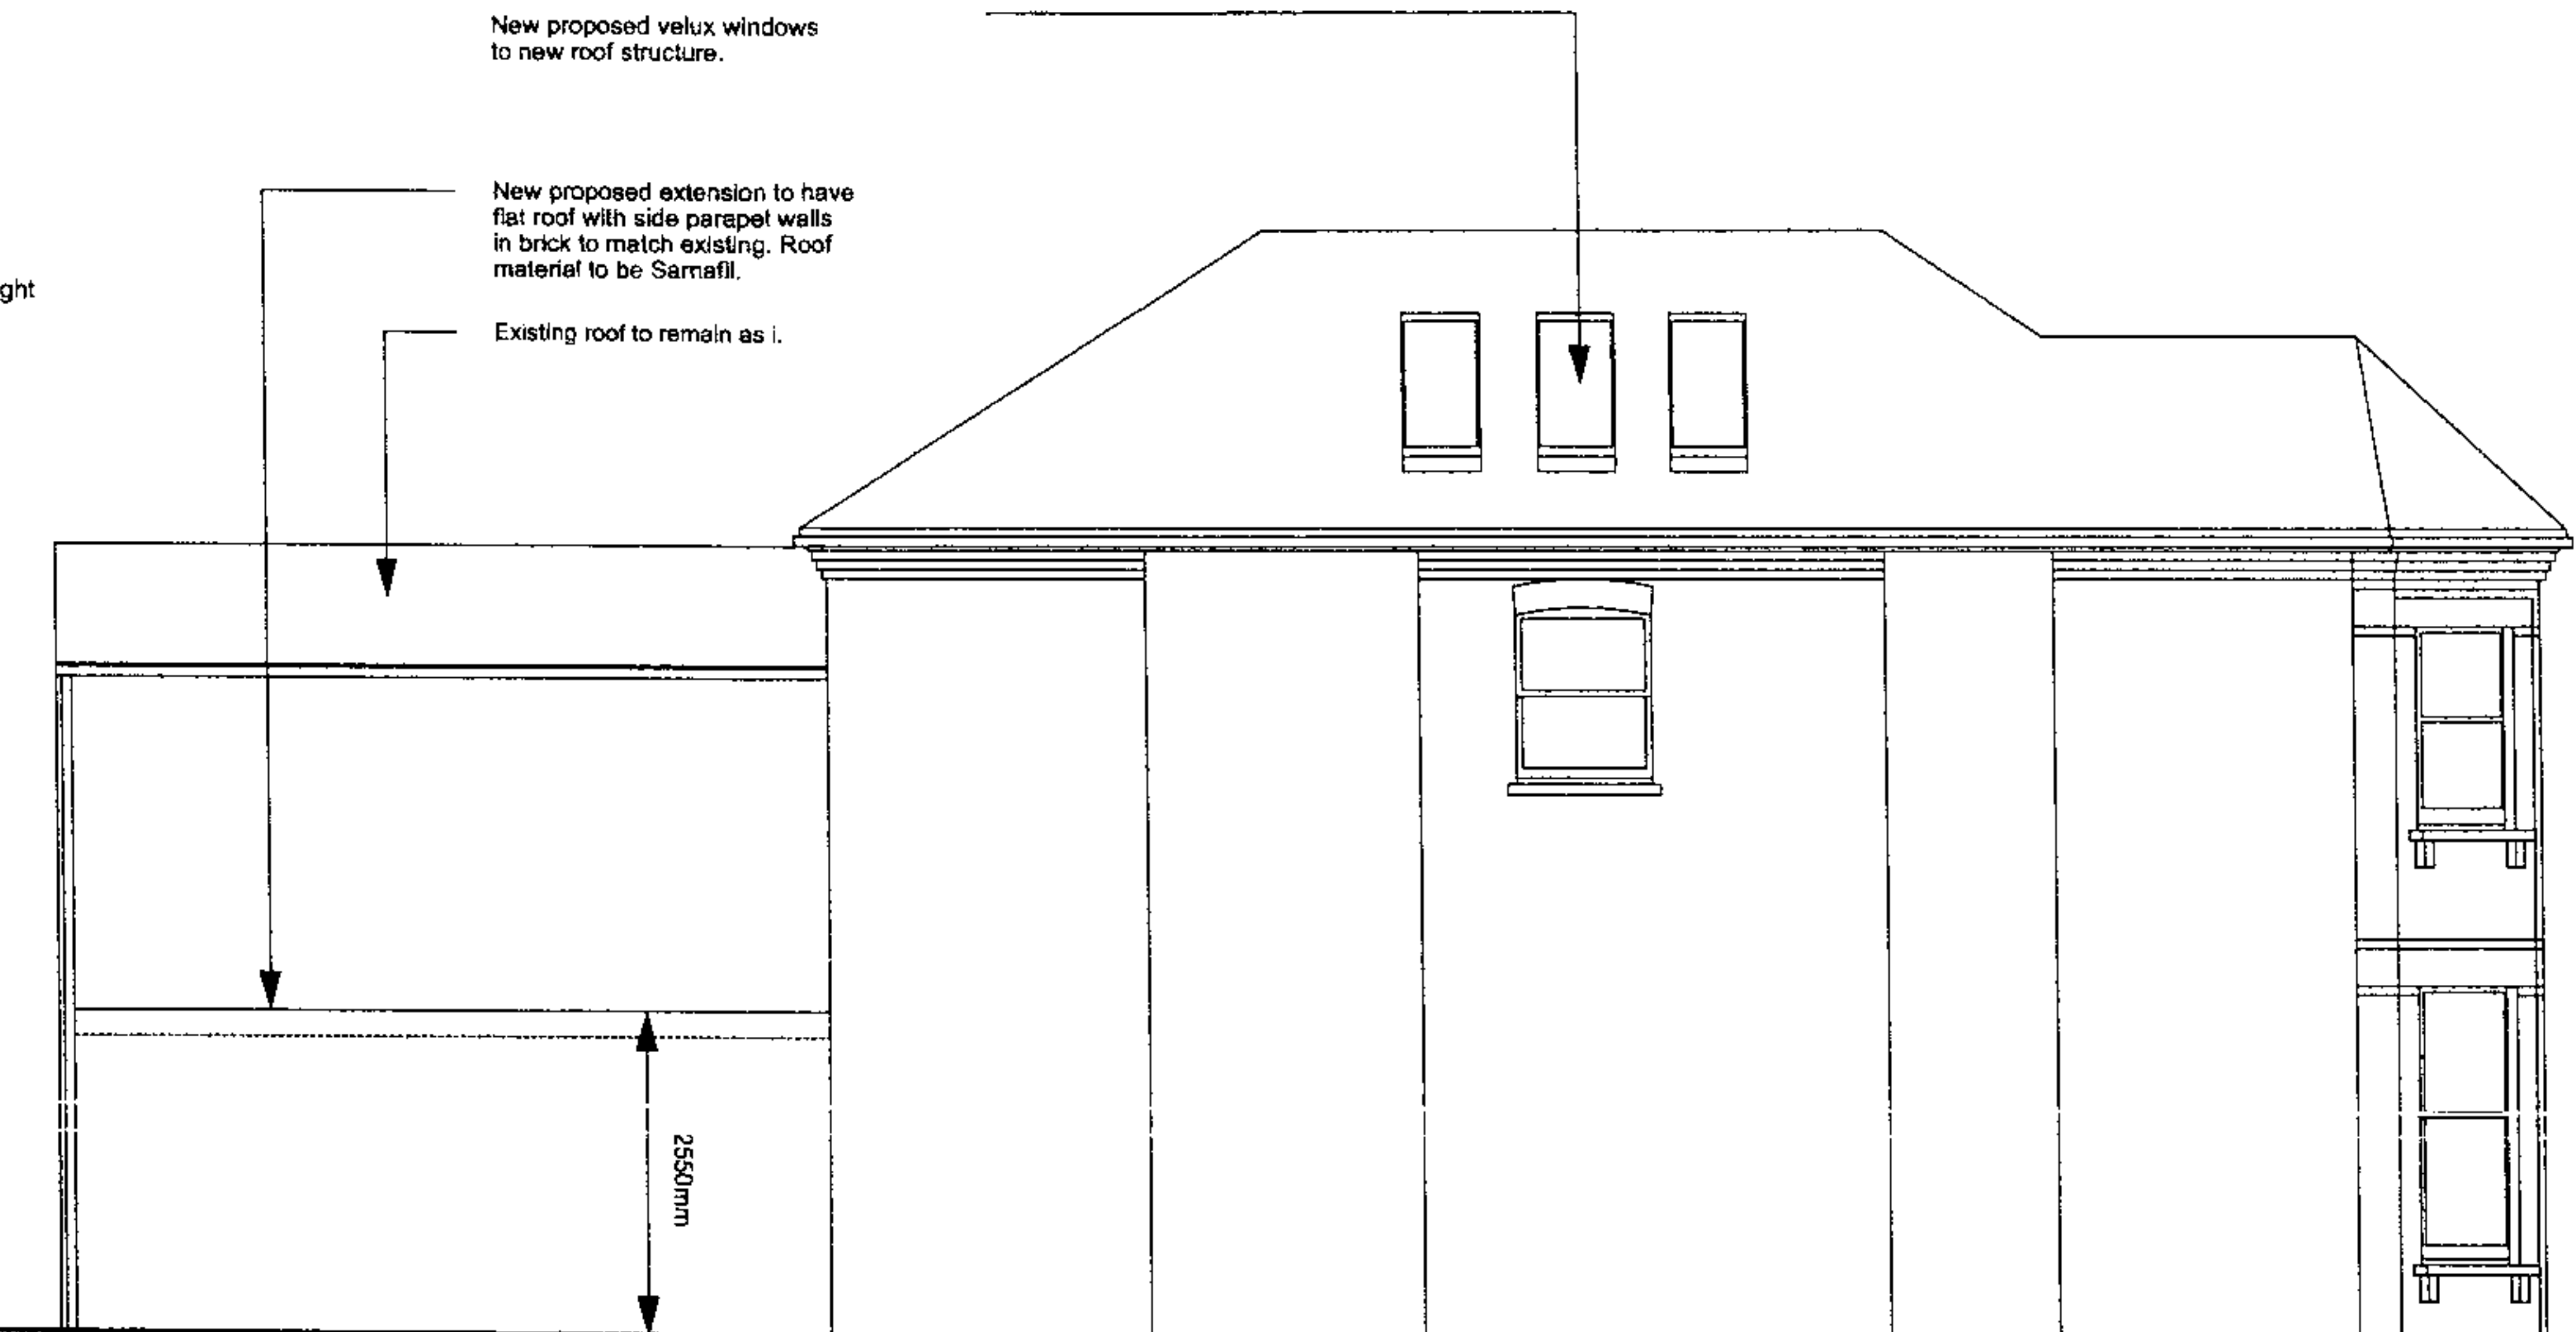

Elevation C

Elevation D

RECEIVED
- 4 JUL 2007

PLANNING ISSUE

NOTES:
All dimensions must be confirmed on site and verified with the Architect. Any discrepancies on the drawing must be reported to the Architect prior to any works being carried out on site.
Do not scale off drawing.

The copyright of this schedule / drawing remains with the Architect. No part of this schedule / drawing may be reproduced in any form or by any means without the written permission of Greenway & Lee Architects.

Project: 169 Fordwych Road

Drawing Title: Proposed Elevations C-D

Drawing No: 1810/AE -002

Date: 21.05.07 Scale: 1:100@A3

GREENWAY & LEE ARCHITECTS
BRANCH HILL MEWS, LONDON NW3 7LT.
Tel: 020 7435 8001 Fax: 020 7435 8001