
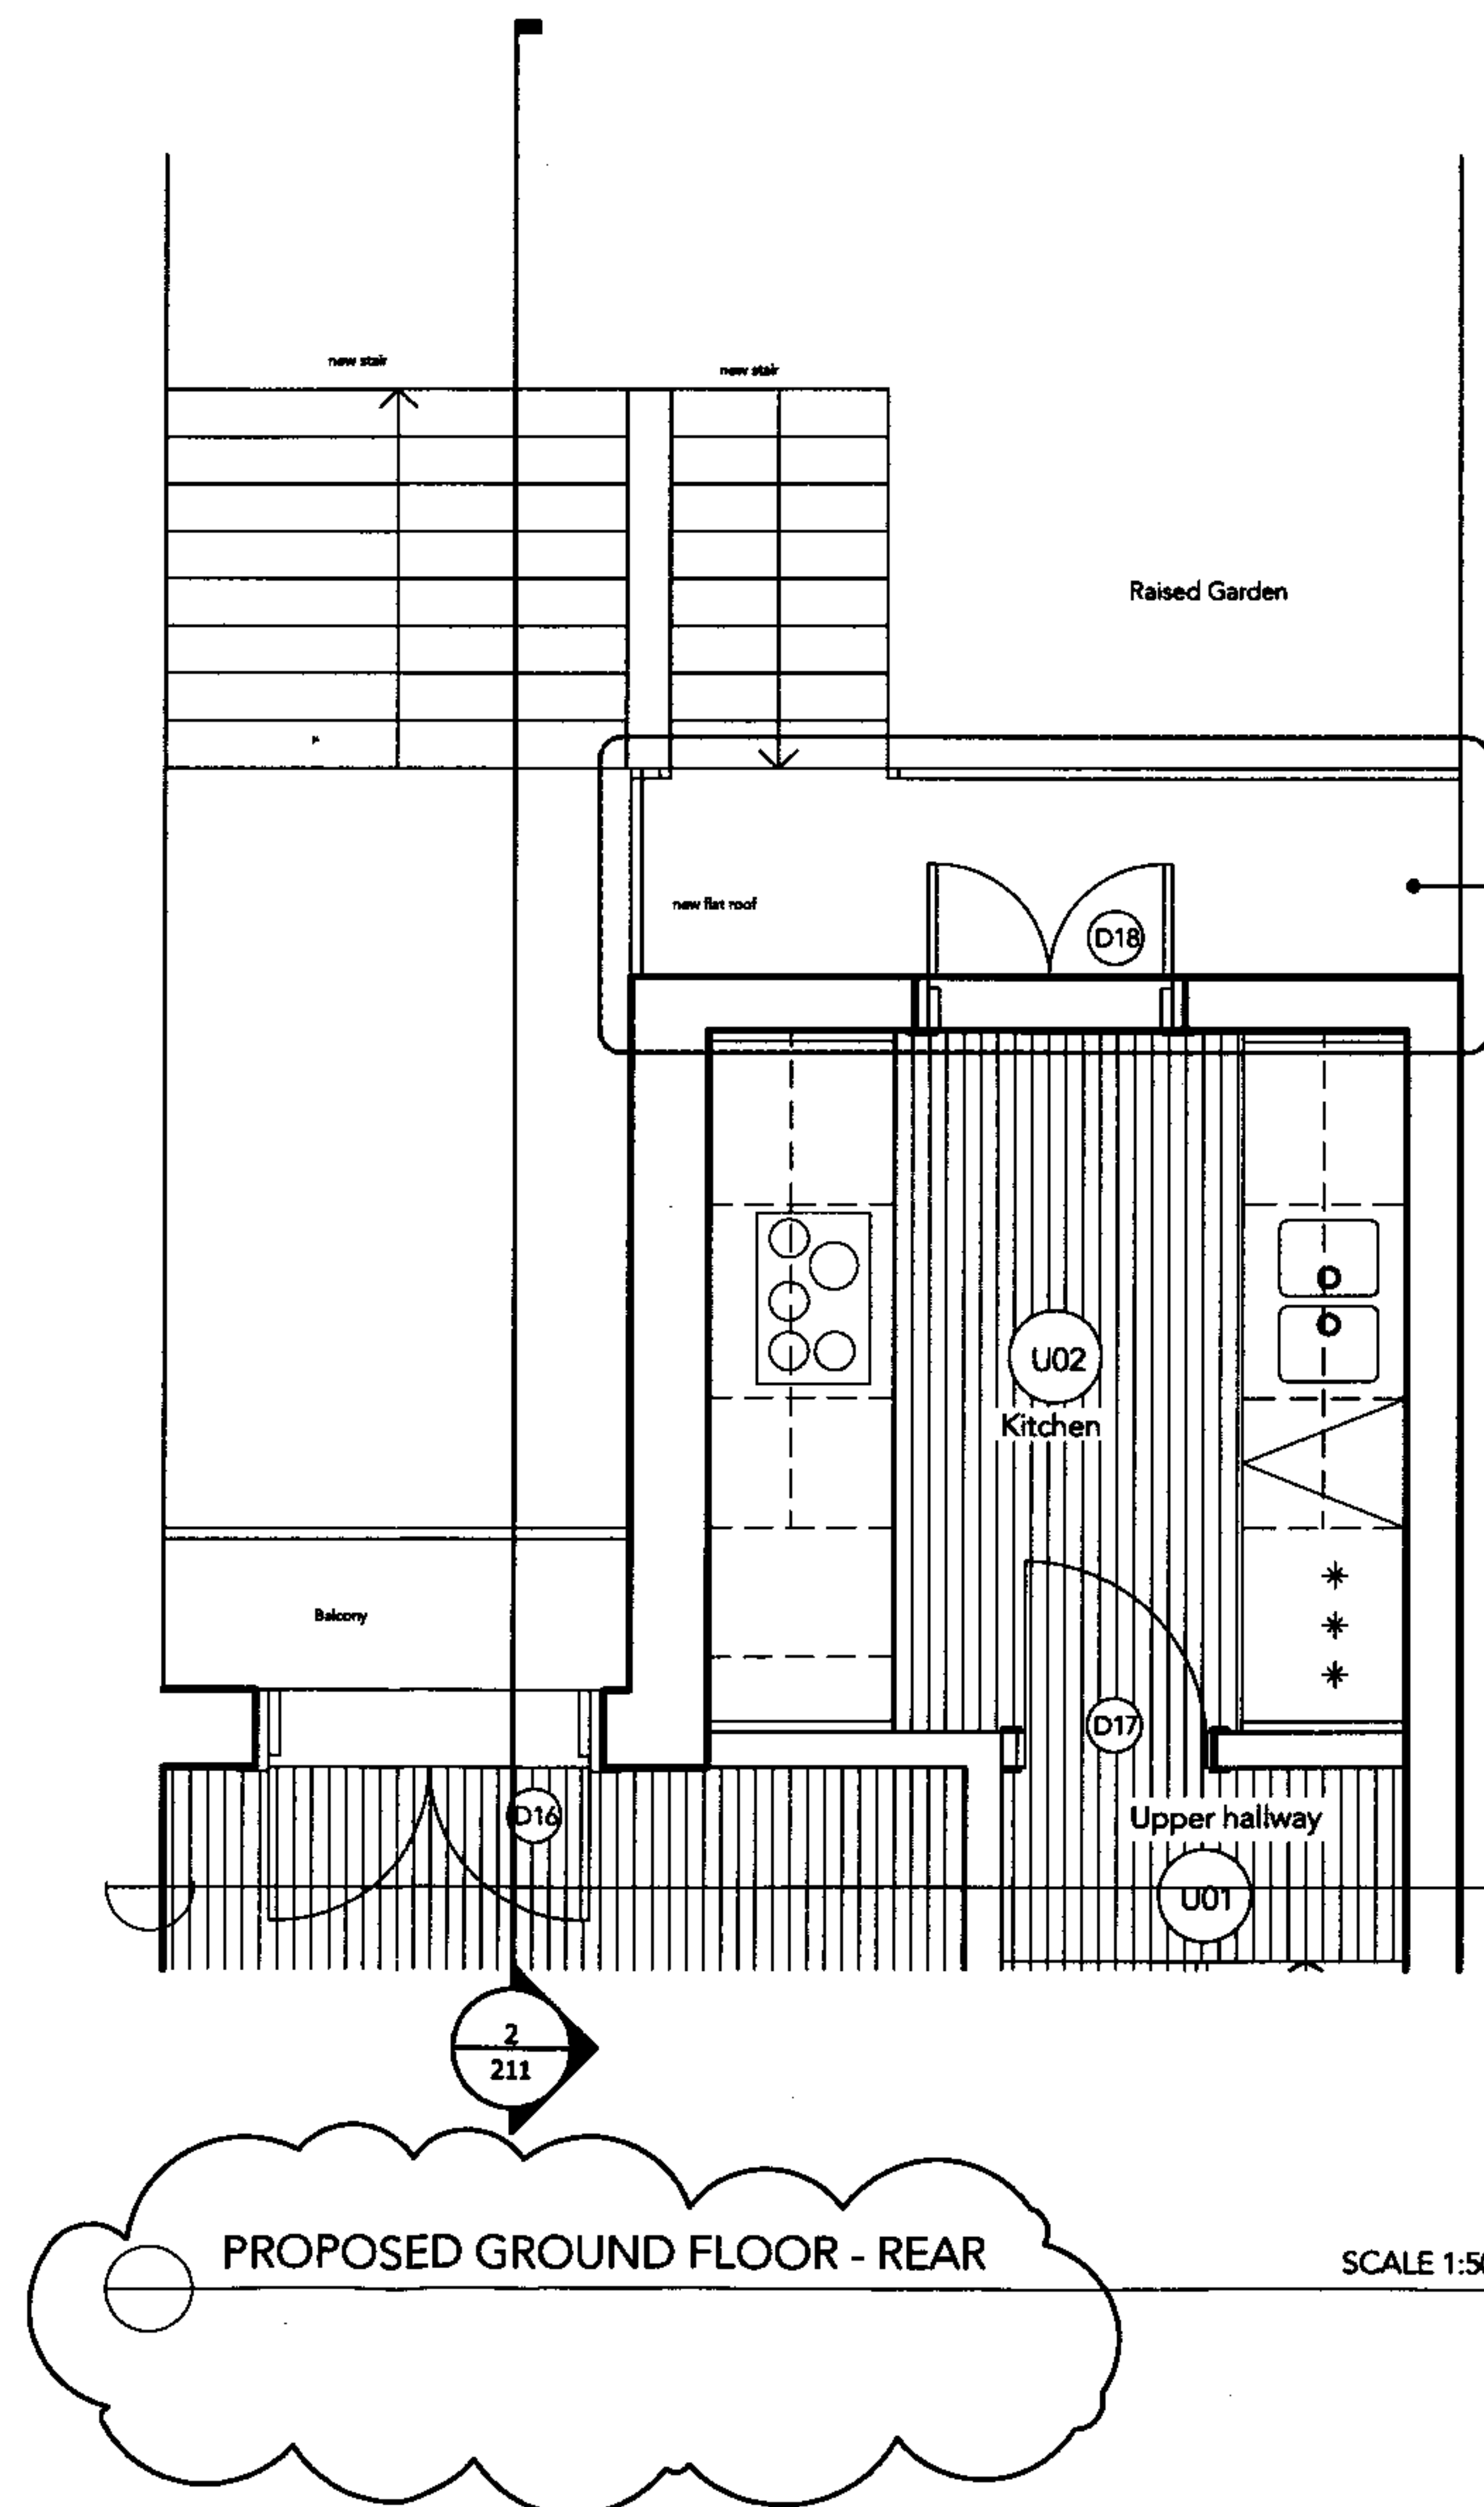


NOTE
DO NOT SCALE FROM THIS DRAWING
THIS IS A CONCEPT DRAWING AND FORMS THE CONCEPT BRIEF TO THE PROJECT ARCHITECT
INFORMATION CONTAINED WITHIN THIS DRAWING IS THE SOLE COPYRIGHT OF LILIANA & THOMAS GRIEM AND
IS NOT TO BE REPRODUCED WITHOUT PERMISSION
LILIANA & THOMAS GRIEM ARE TO BE NOTIFIED IMMEDIATELY OF ANY DISCREPANCIES

REVISIONS	-	ISSUED FOR PLANNING	DATE	24.05.07
	A	TITLE OF DWG CHANGED		21.06.07

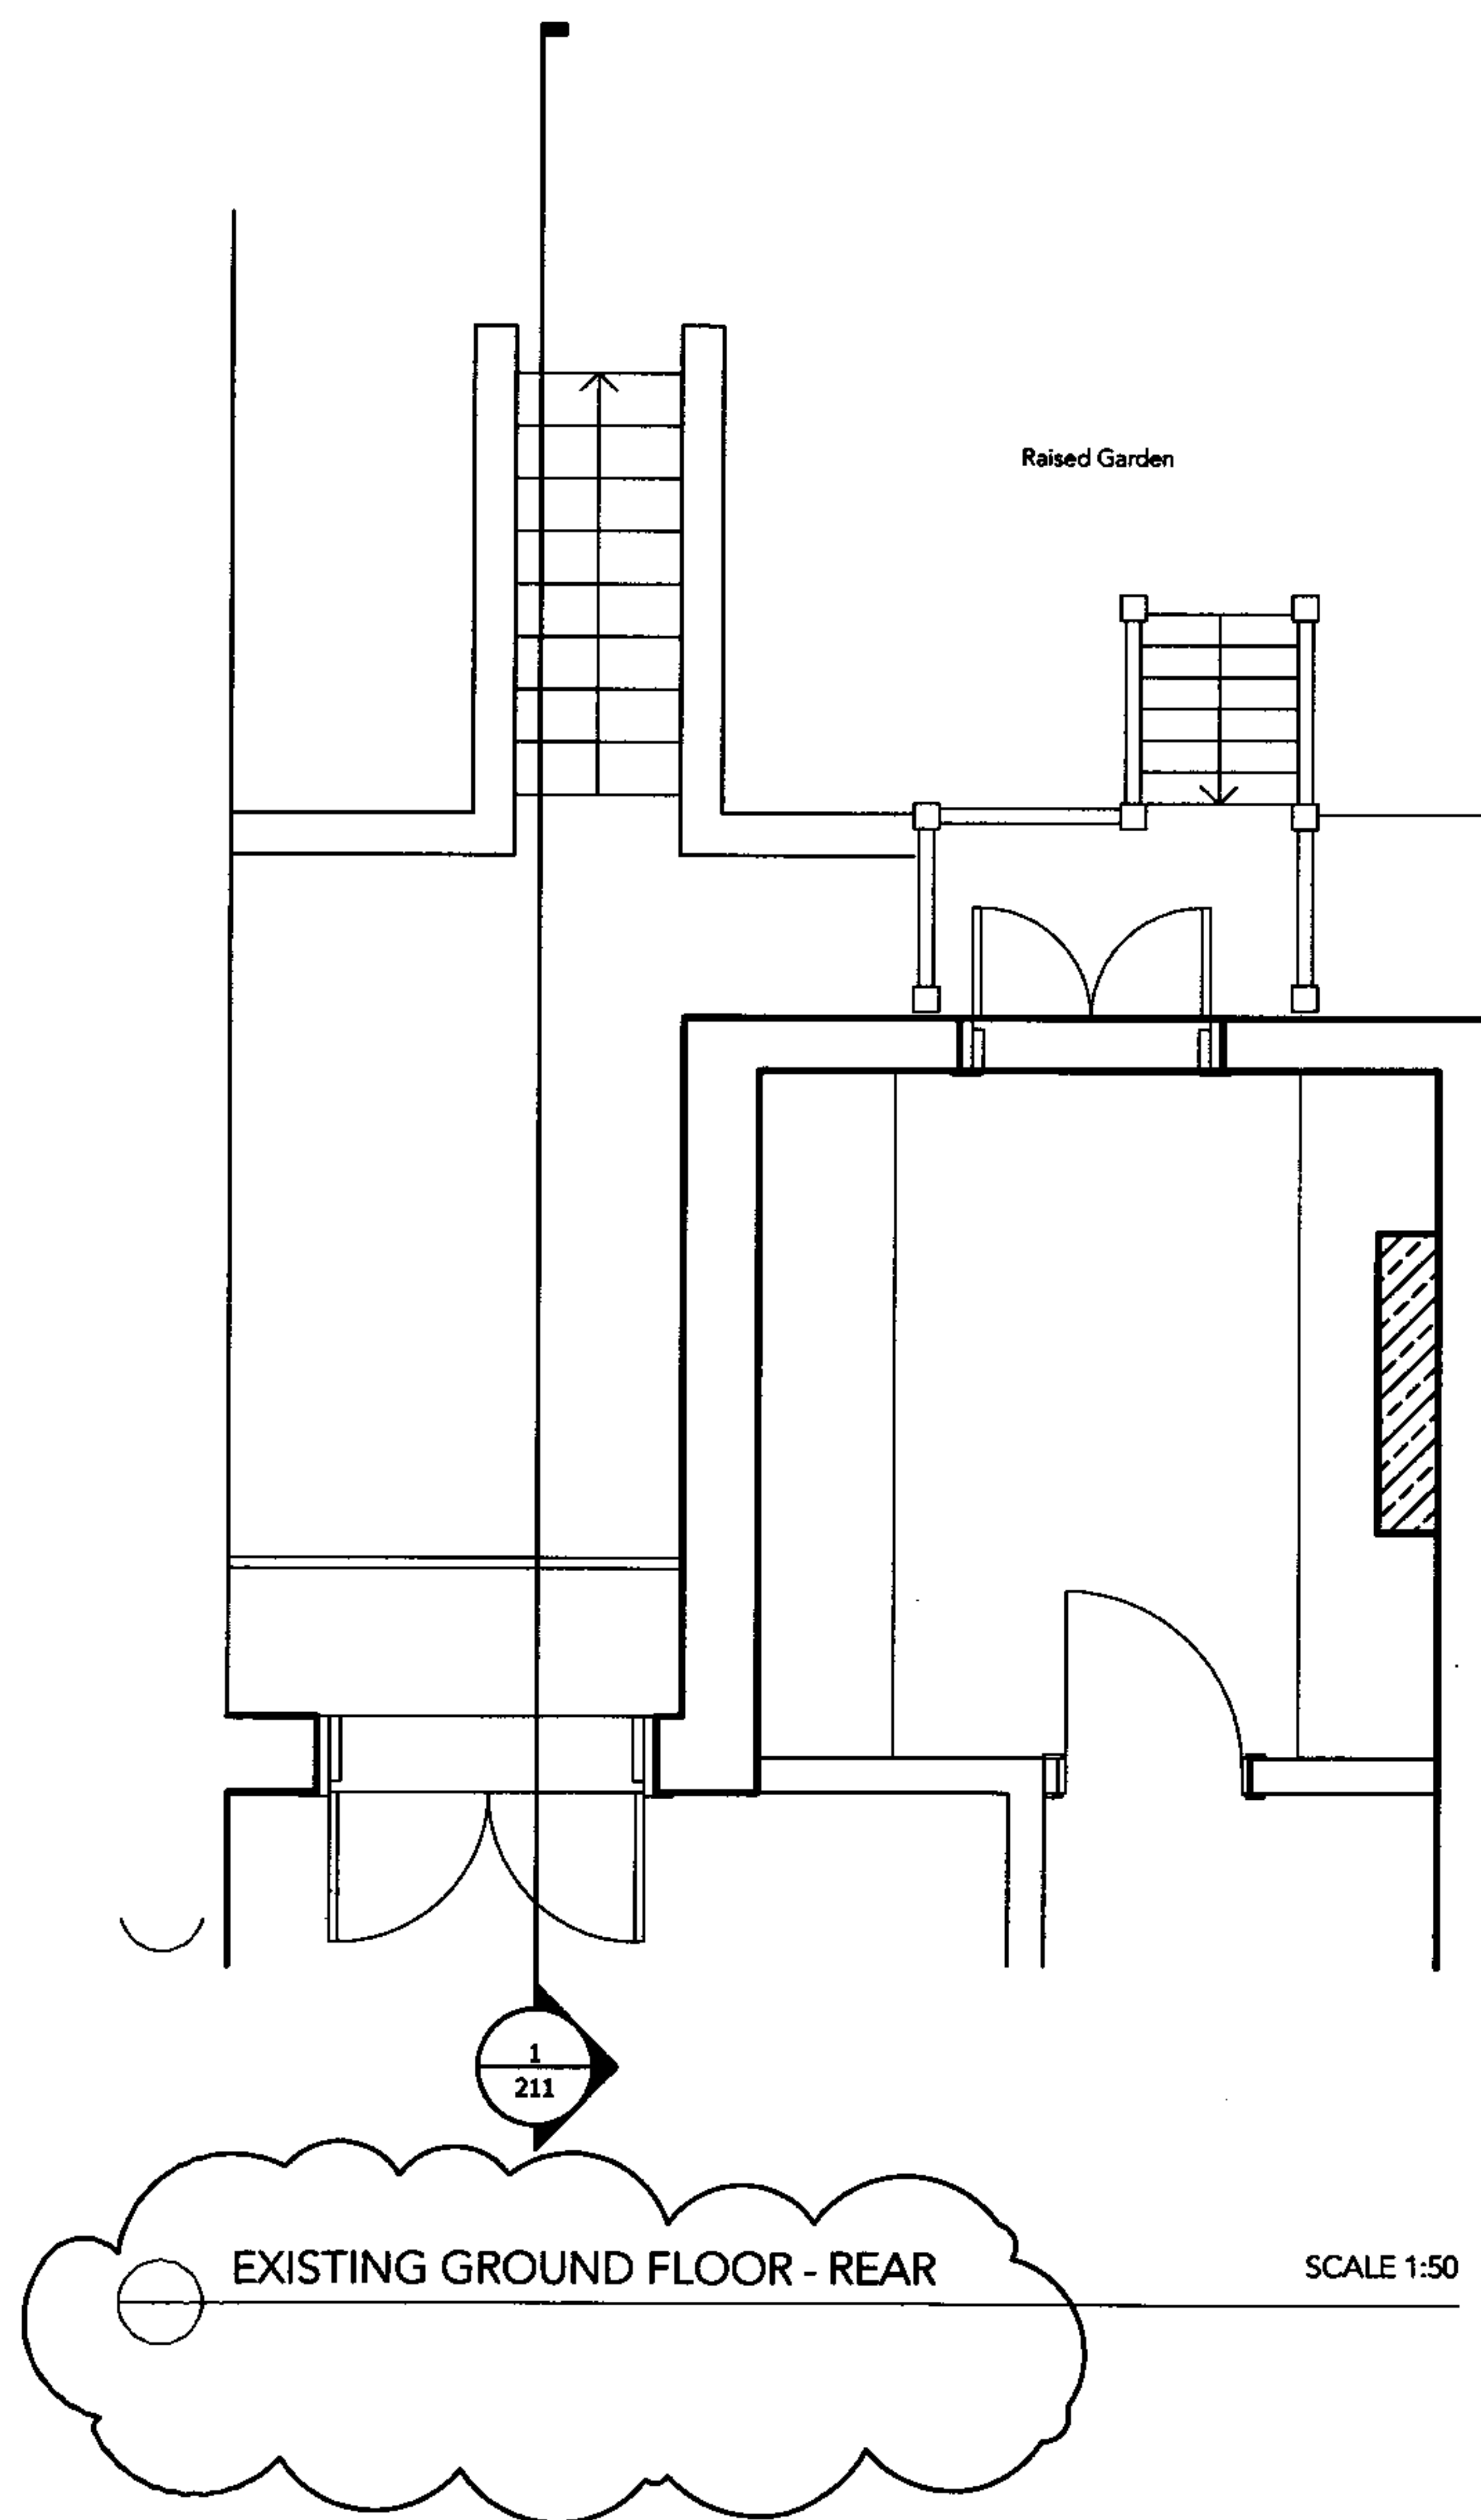

RECEIVED
22 JUN 2007

LILIANA & THOMAS GRIEM

25 WORDSWORTH WALK LONDON NW11 6AU
T +44207957 206100 F +442020 7832217 E lili@largethmg.com

PROJECT 13 A CARLINGFOR ROAD, NW3 1RY

DRAWING EXISTING AND PROPOSED
GROUND FLOOR PLANS
REAR


DATE	04.05.07	DRAWN BY	LG	CHECKED BY	-
------	----------	----------	----	------------	---

STATUS	PLANNING	SCALE 1:50	1:100
--------	----------	------------	-------


DWG NO.	1001_20_204	REV	A
---------	-------------	-----	---

NOTE
DO NOT SCALE FROM THIS DRAWING
THIS IS A CONCEPT DRAWING AND FORMS THE CONCEPT BRIEF TO THE PROJECT ARCHITECT
INFORMATION CONTAINED WITHIN THIS DRAWING IS THE SOLE COPYRIGHT OF LAT GREEN AND
IS NOT TO BE REPRODUCED WITHOUT PERMISSION
LAT GREEN ARE TO BE NOTIFIED IMMEDIATELY OF ANY DISCREPANCIES

ISSUED FOR PLANNING
DATE 24.05.07

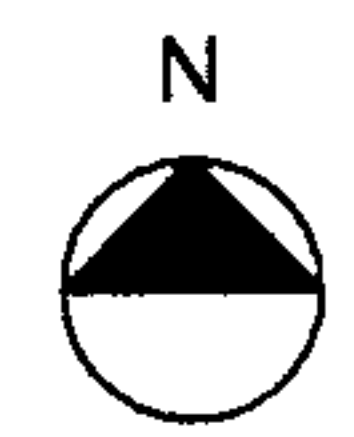

LOCATION PLAN
SCALE 1:1250

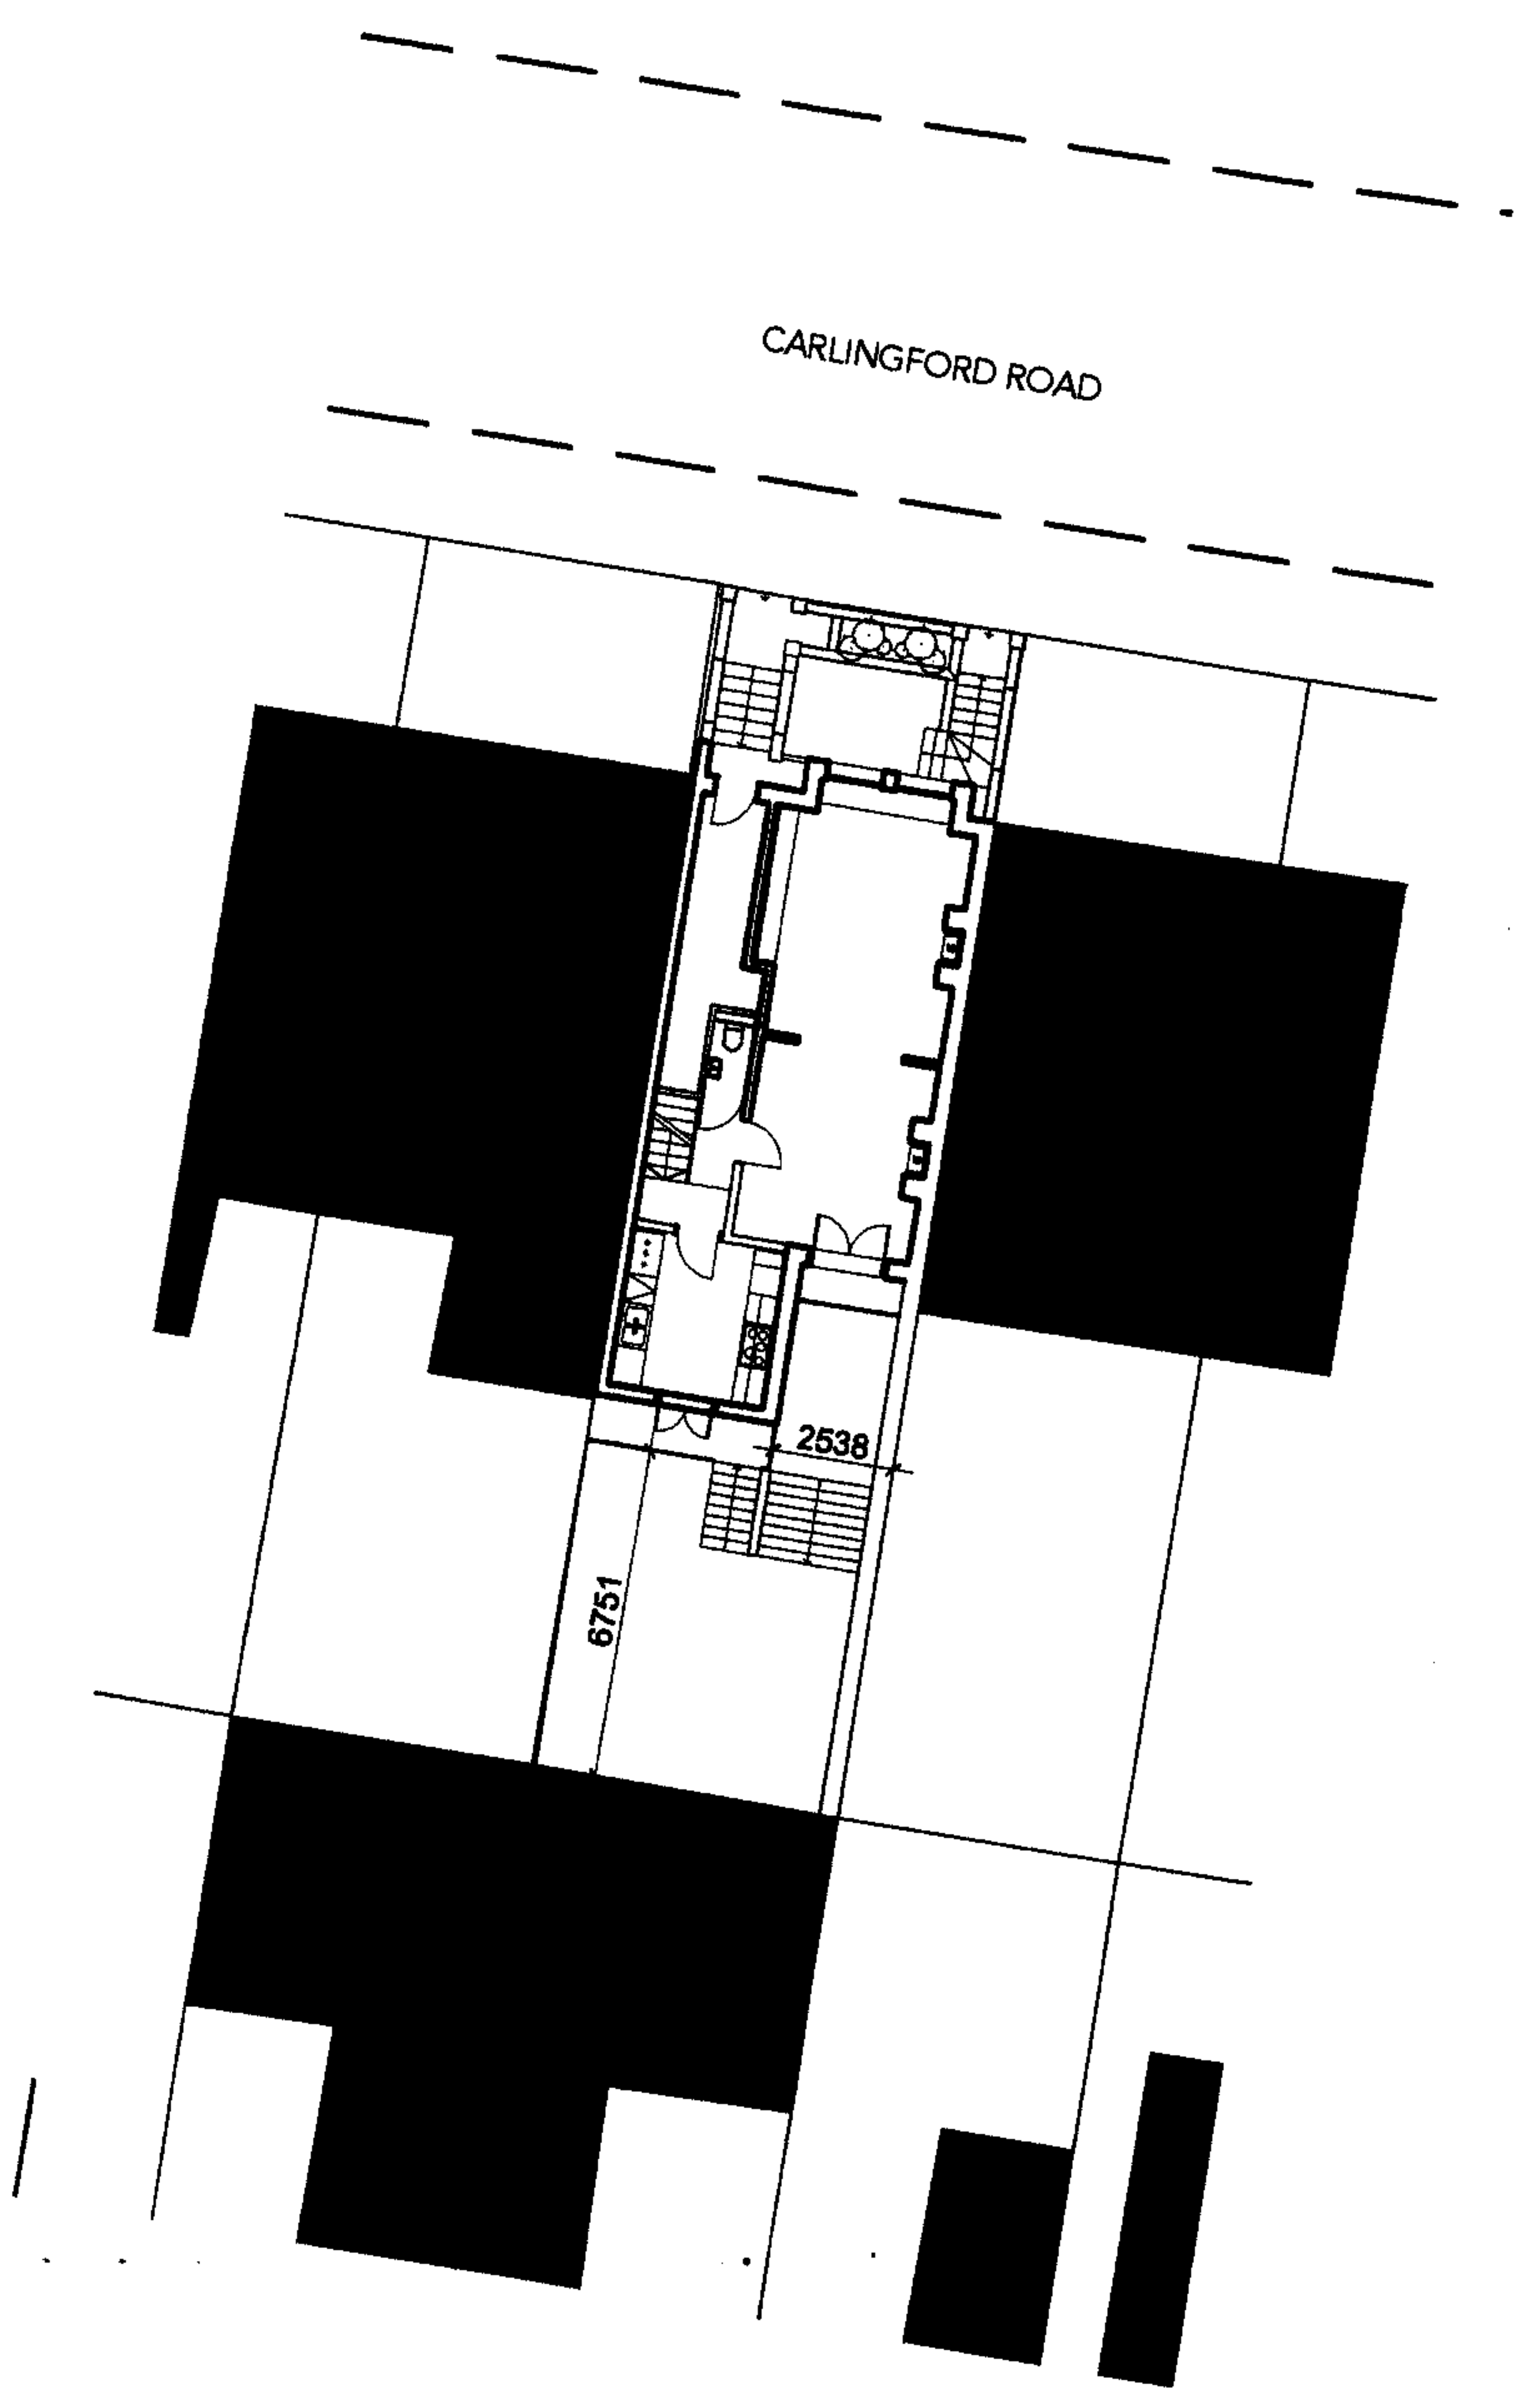

SITE PLAN
SCALE 1:200

LILIANA & THOMAS GRIEM

25 WORDSWORTH WALK LONDON NW11 6AU
T +44(0)20 7922 2917 F +44(0)20 7922 2917 E info@targetliving.com




PROJECT 13 A CARLINGFORD ROAD, NW3 1RY

DRAWING
LOCATION PLAN
SITE PLAN

DATE	04.05.07	DRAWN BY	LG	CHECKED BY	-
STATUS	PLANNING	SCALE	1:1250 / 1:200		
DWG NO.	1001_10_201				

NOTE
DO NOT SCALE FROM THIS DRAWING
THIS IS A CONCEPT DRAWING AND FORMS THE CONCEPT BRIEF TO THE PROJECT ARCHITECT
INFORMATION CONTAINED WITHIN THIS DRAWING IS THE SOLE COPYRIGHT OF LAT GREM AND
IS NOT TO BE REPRODUCED WITHOUT PERMISSION
LAT GREM ARE TO BE NOTIFIED IMMEDIATELY OF ANY DISCREPANCIES

ISSUED FOR PLANNING 24.05.07

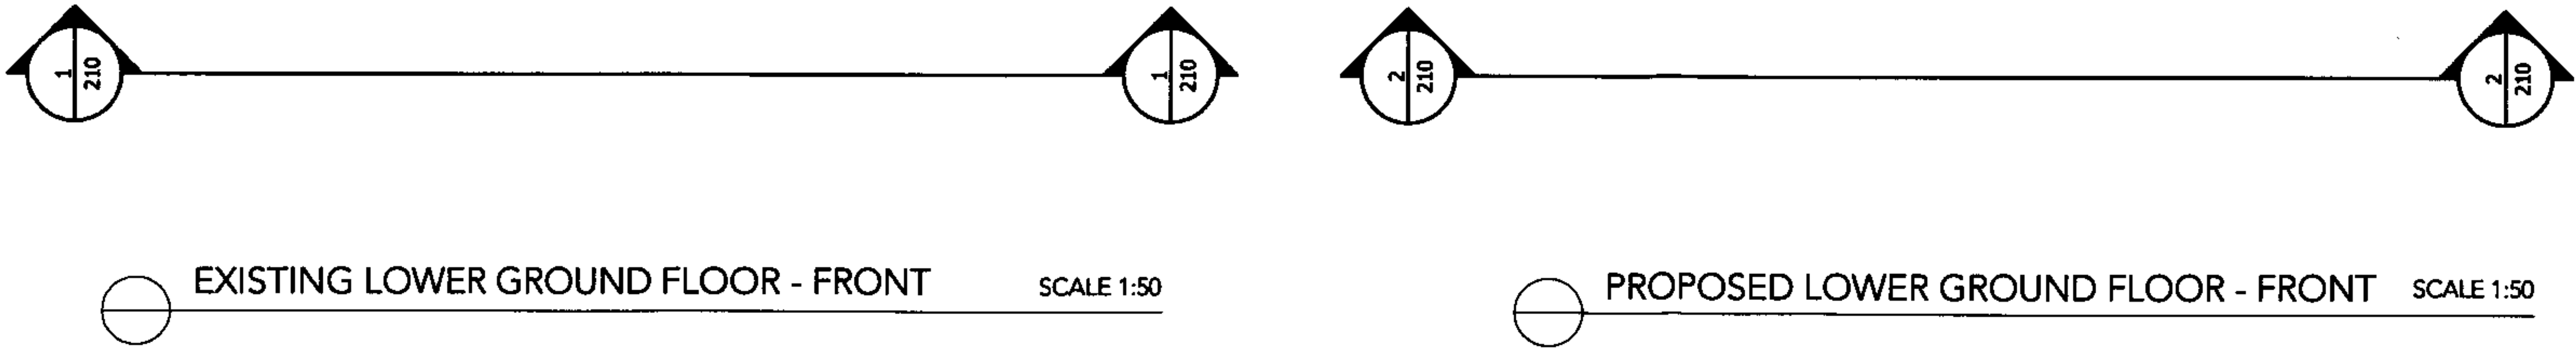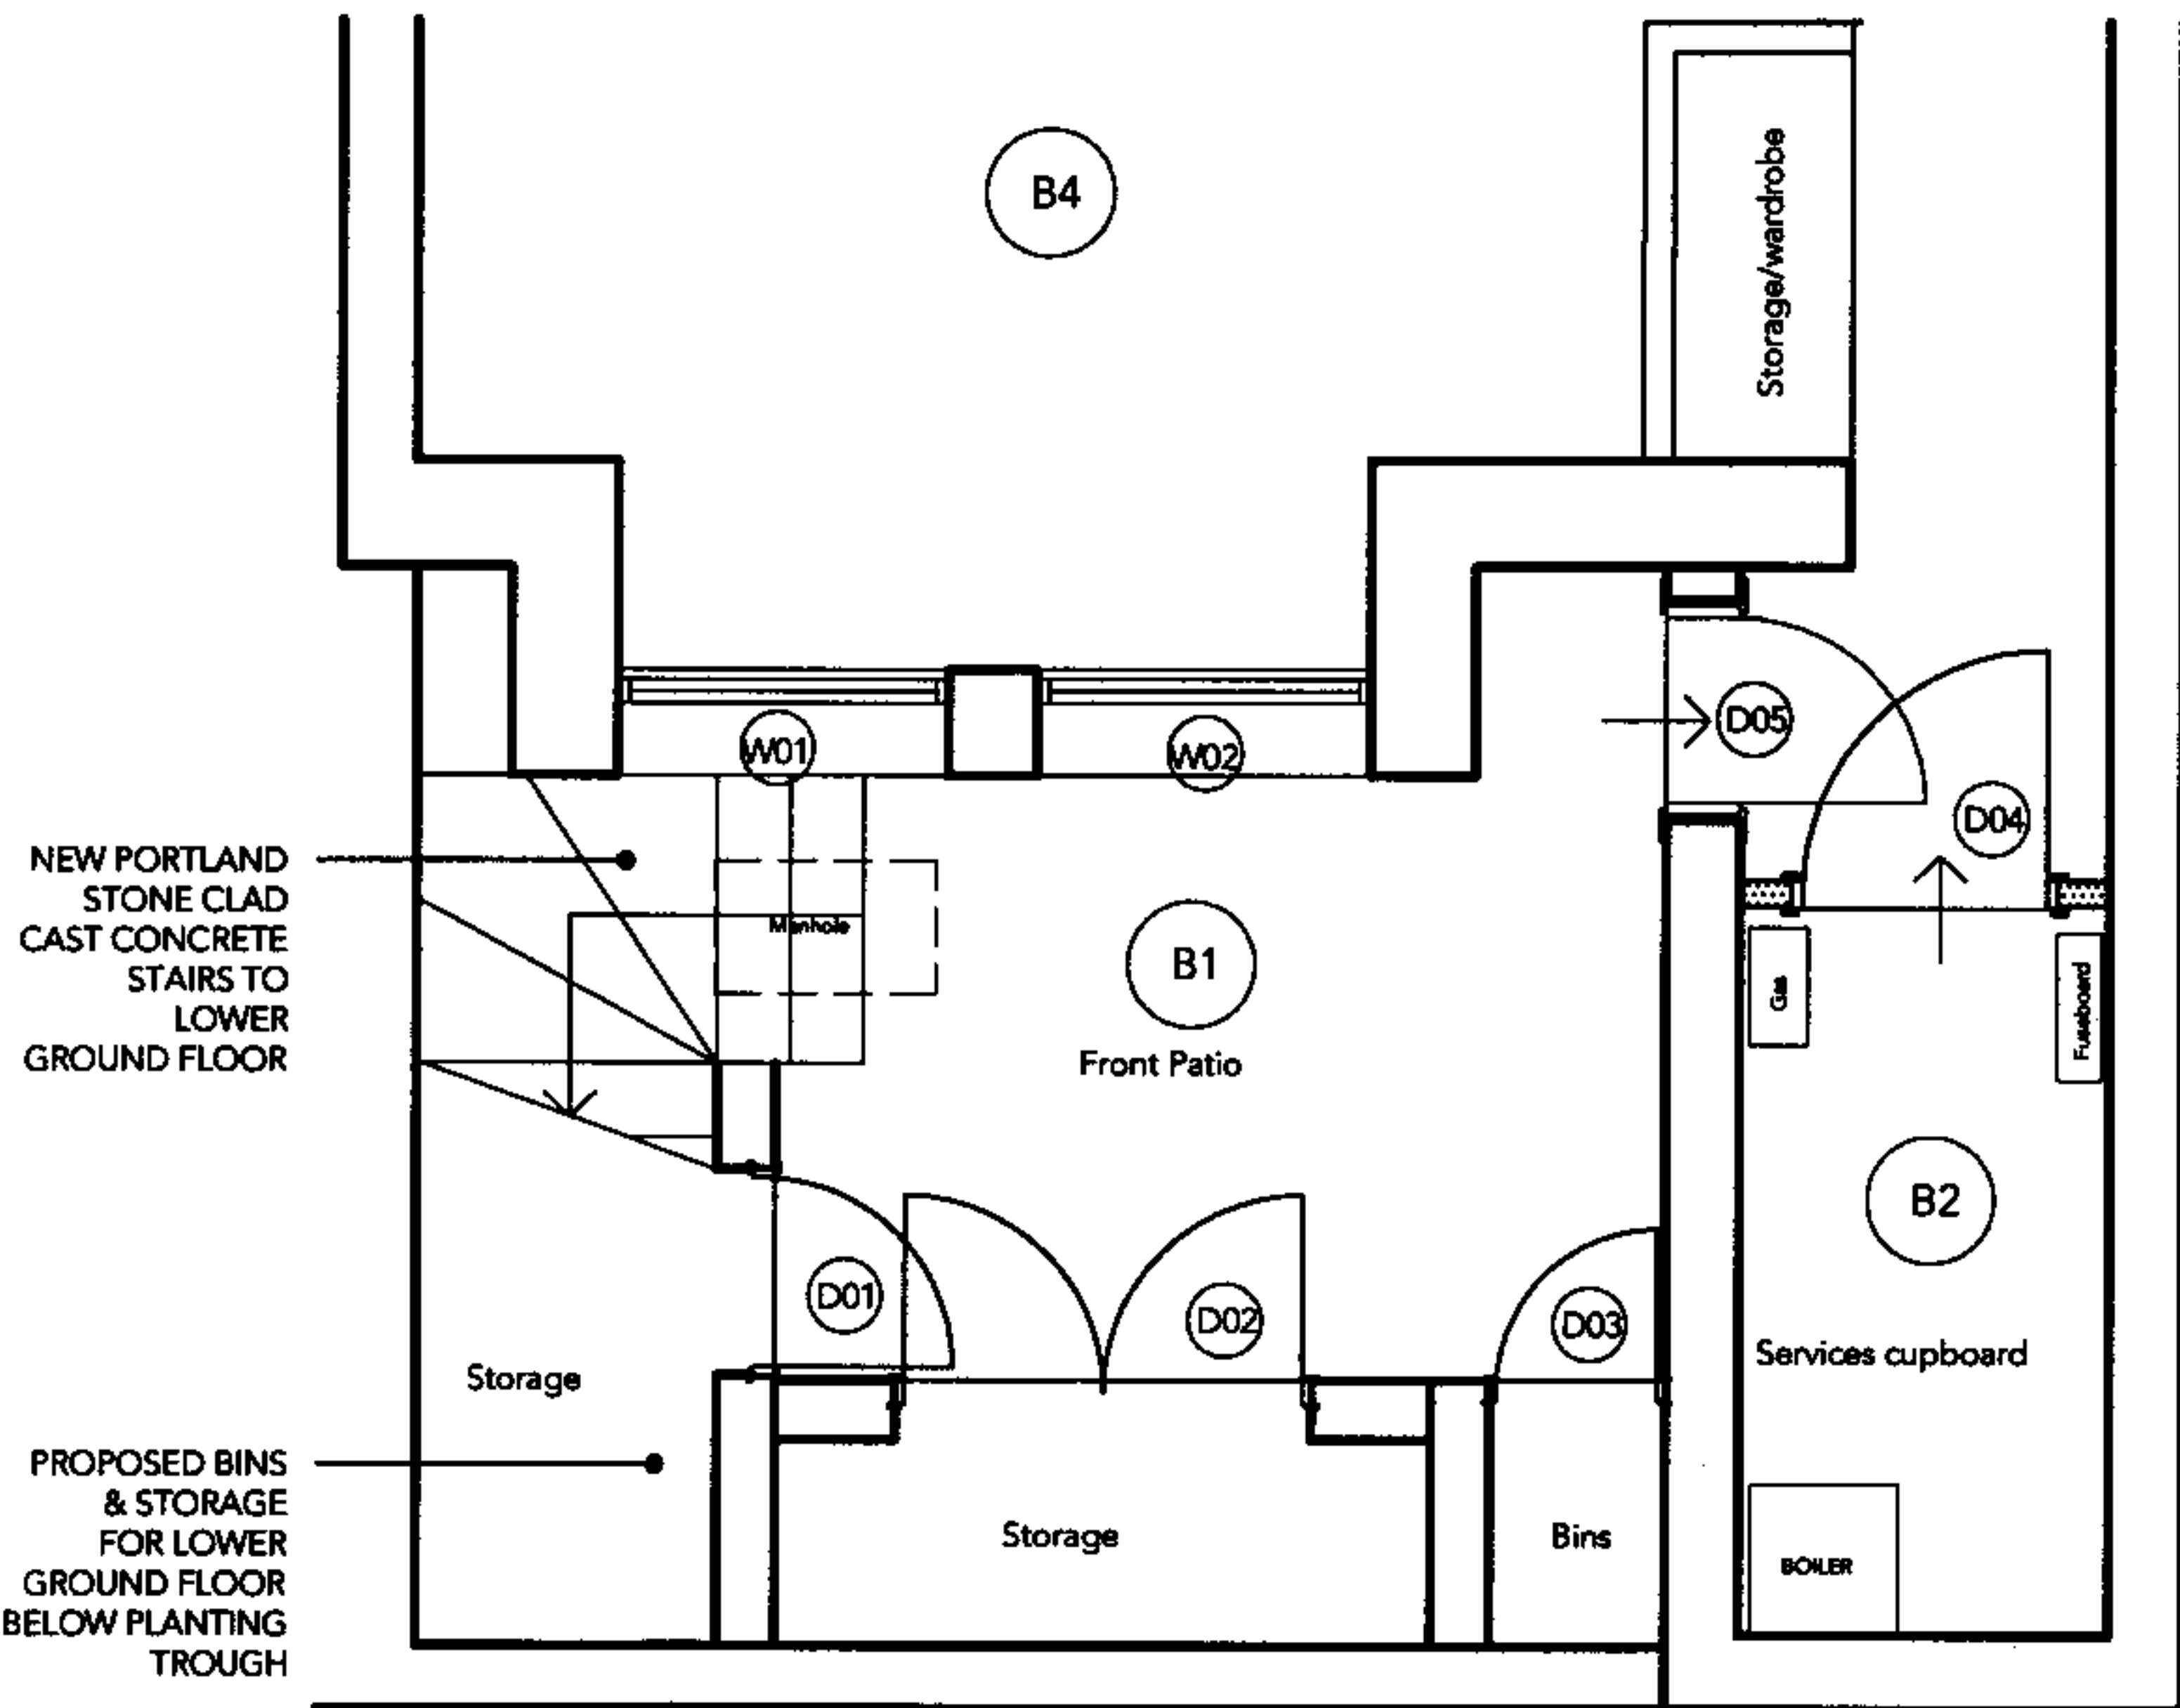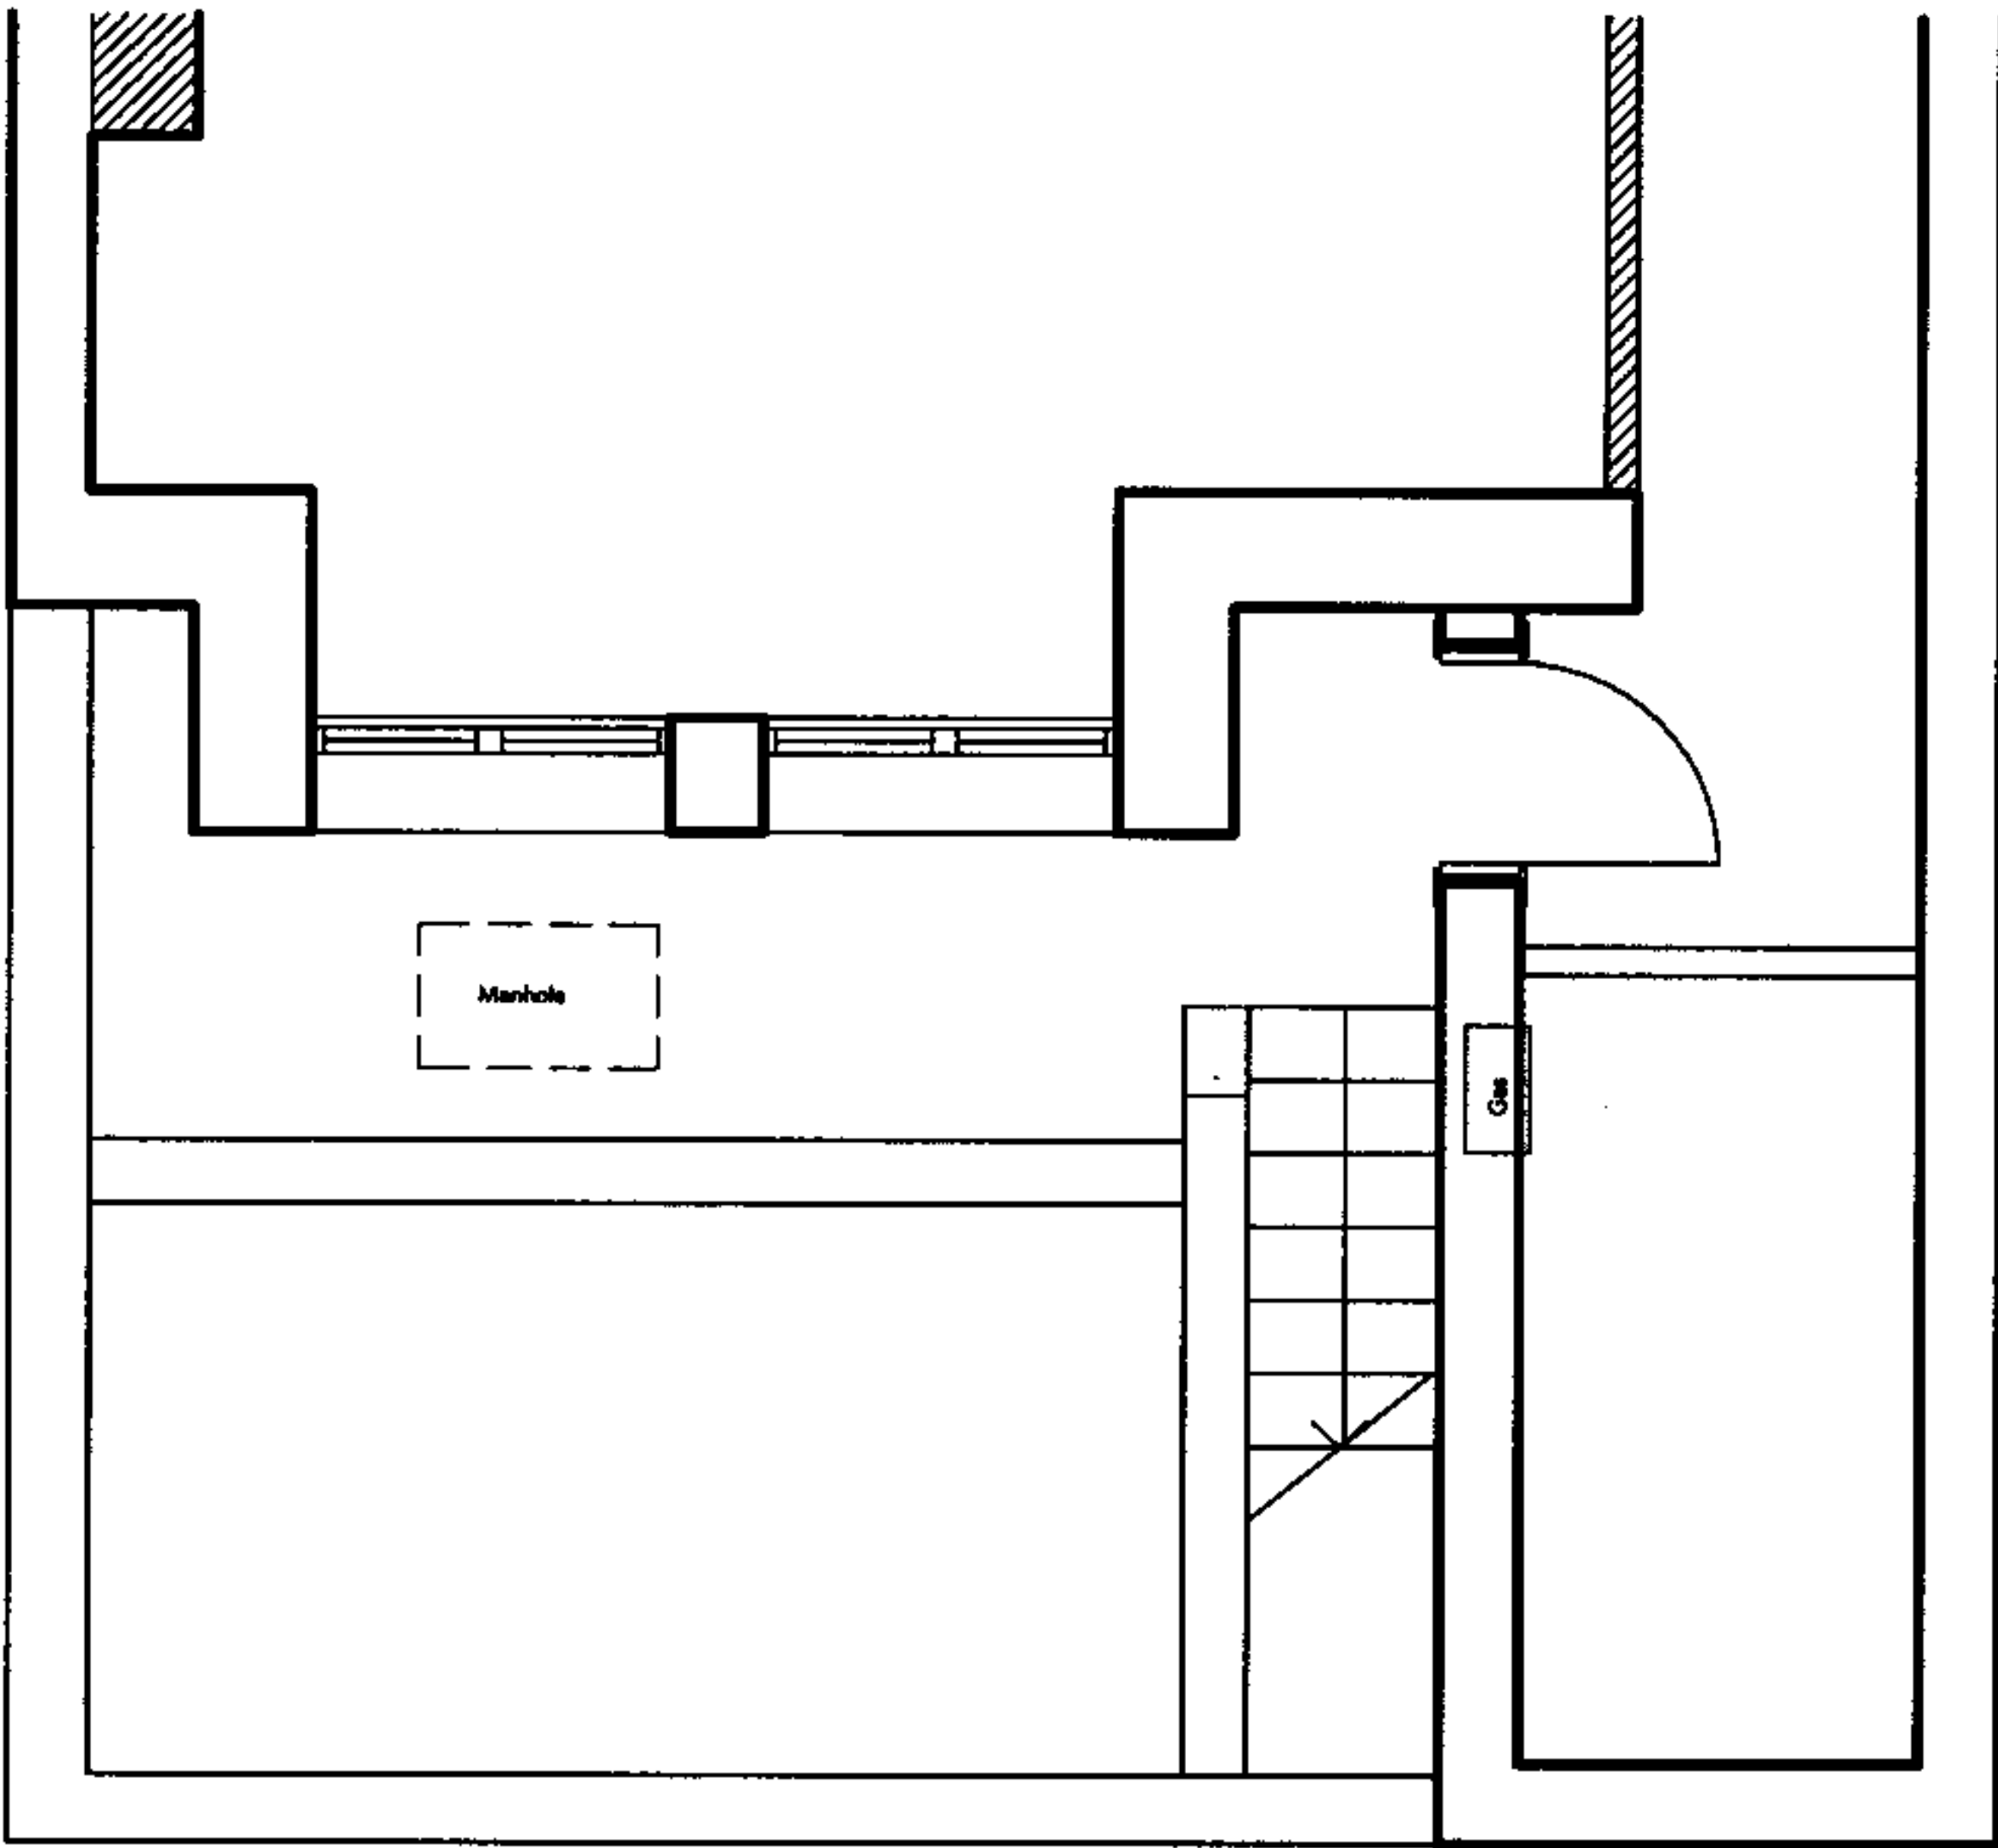

LILIANA & THOMAS GRIEM

25 WORDSWORTH WALK LONDON NW11 6AU
T: +44(0)7957 206 960 F: +44(0)20 78223217 E: lg@lathgriem.com


PROJECT 13A CARLINGFORD ROAD, NW3 1RY

DRAWING EXISTING AND PROPOSED
LOWER GROUND FLOOR PLANS
FRONT


DATE	04.05.07	DRAWN BY	LG	CHECKED BY	-
STATUS	PLANNING	SCALE @ A3	1:50		
DWG NO.	1001_20_201			REV	-

NOTE
DO NOT SCALE FROM THIS DRAWING
THIS IS A CONCEPT DRAWING AND FORMS THE CONCEPT BRIEF TO THE PROJECT ARCHITECT
INFORMATION CONTAINED WITHIN THIS DRAWING IS THE SOLE COPYRIGHT OF L&T GRIEM AND
IS NOT TO BE REPRODUCED WITHOUT PERMISSION
L&T GRIEM ARE TO BE NOTIFIED IMMEDIATELY OF ANY DISCREPANCIES

REVISIONS - ISSUED FOR PLANNING DATE 24.05.07

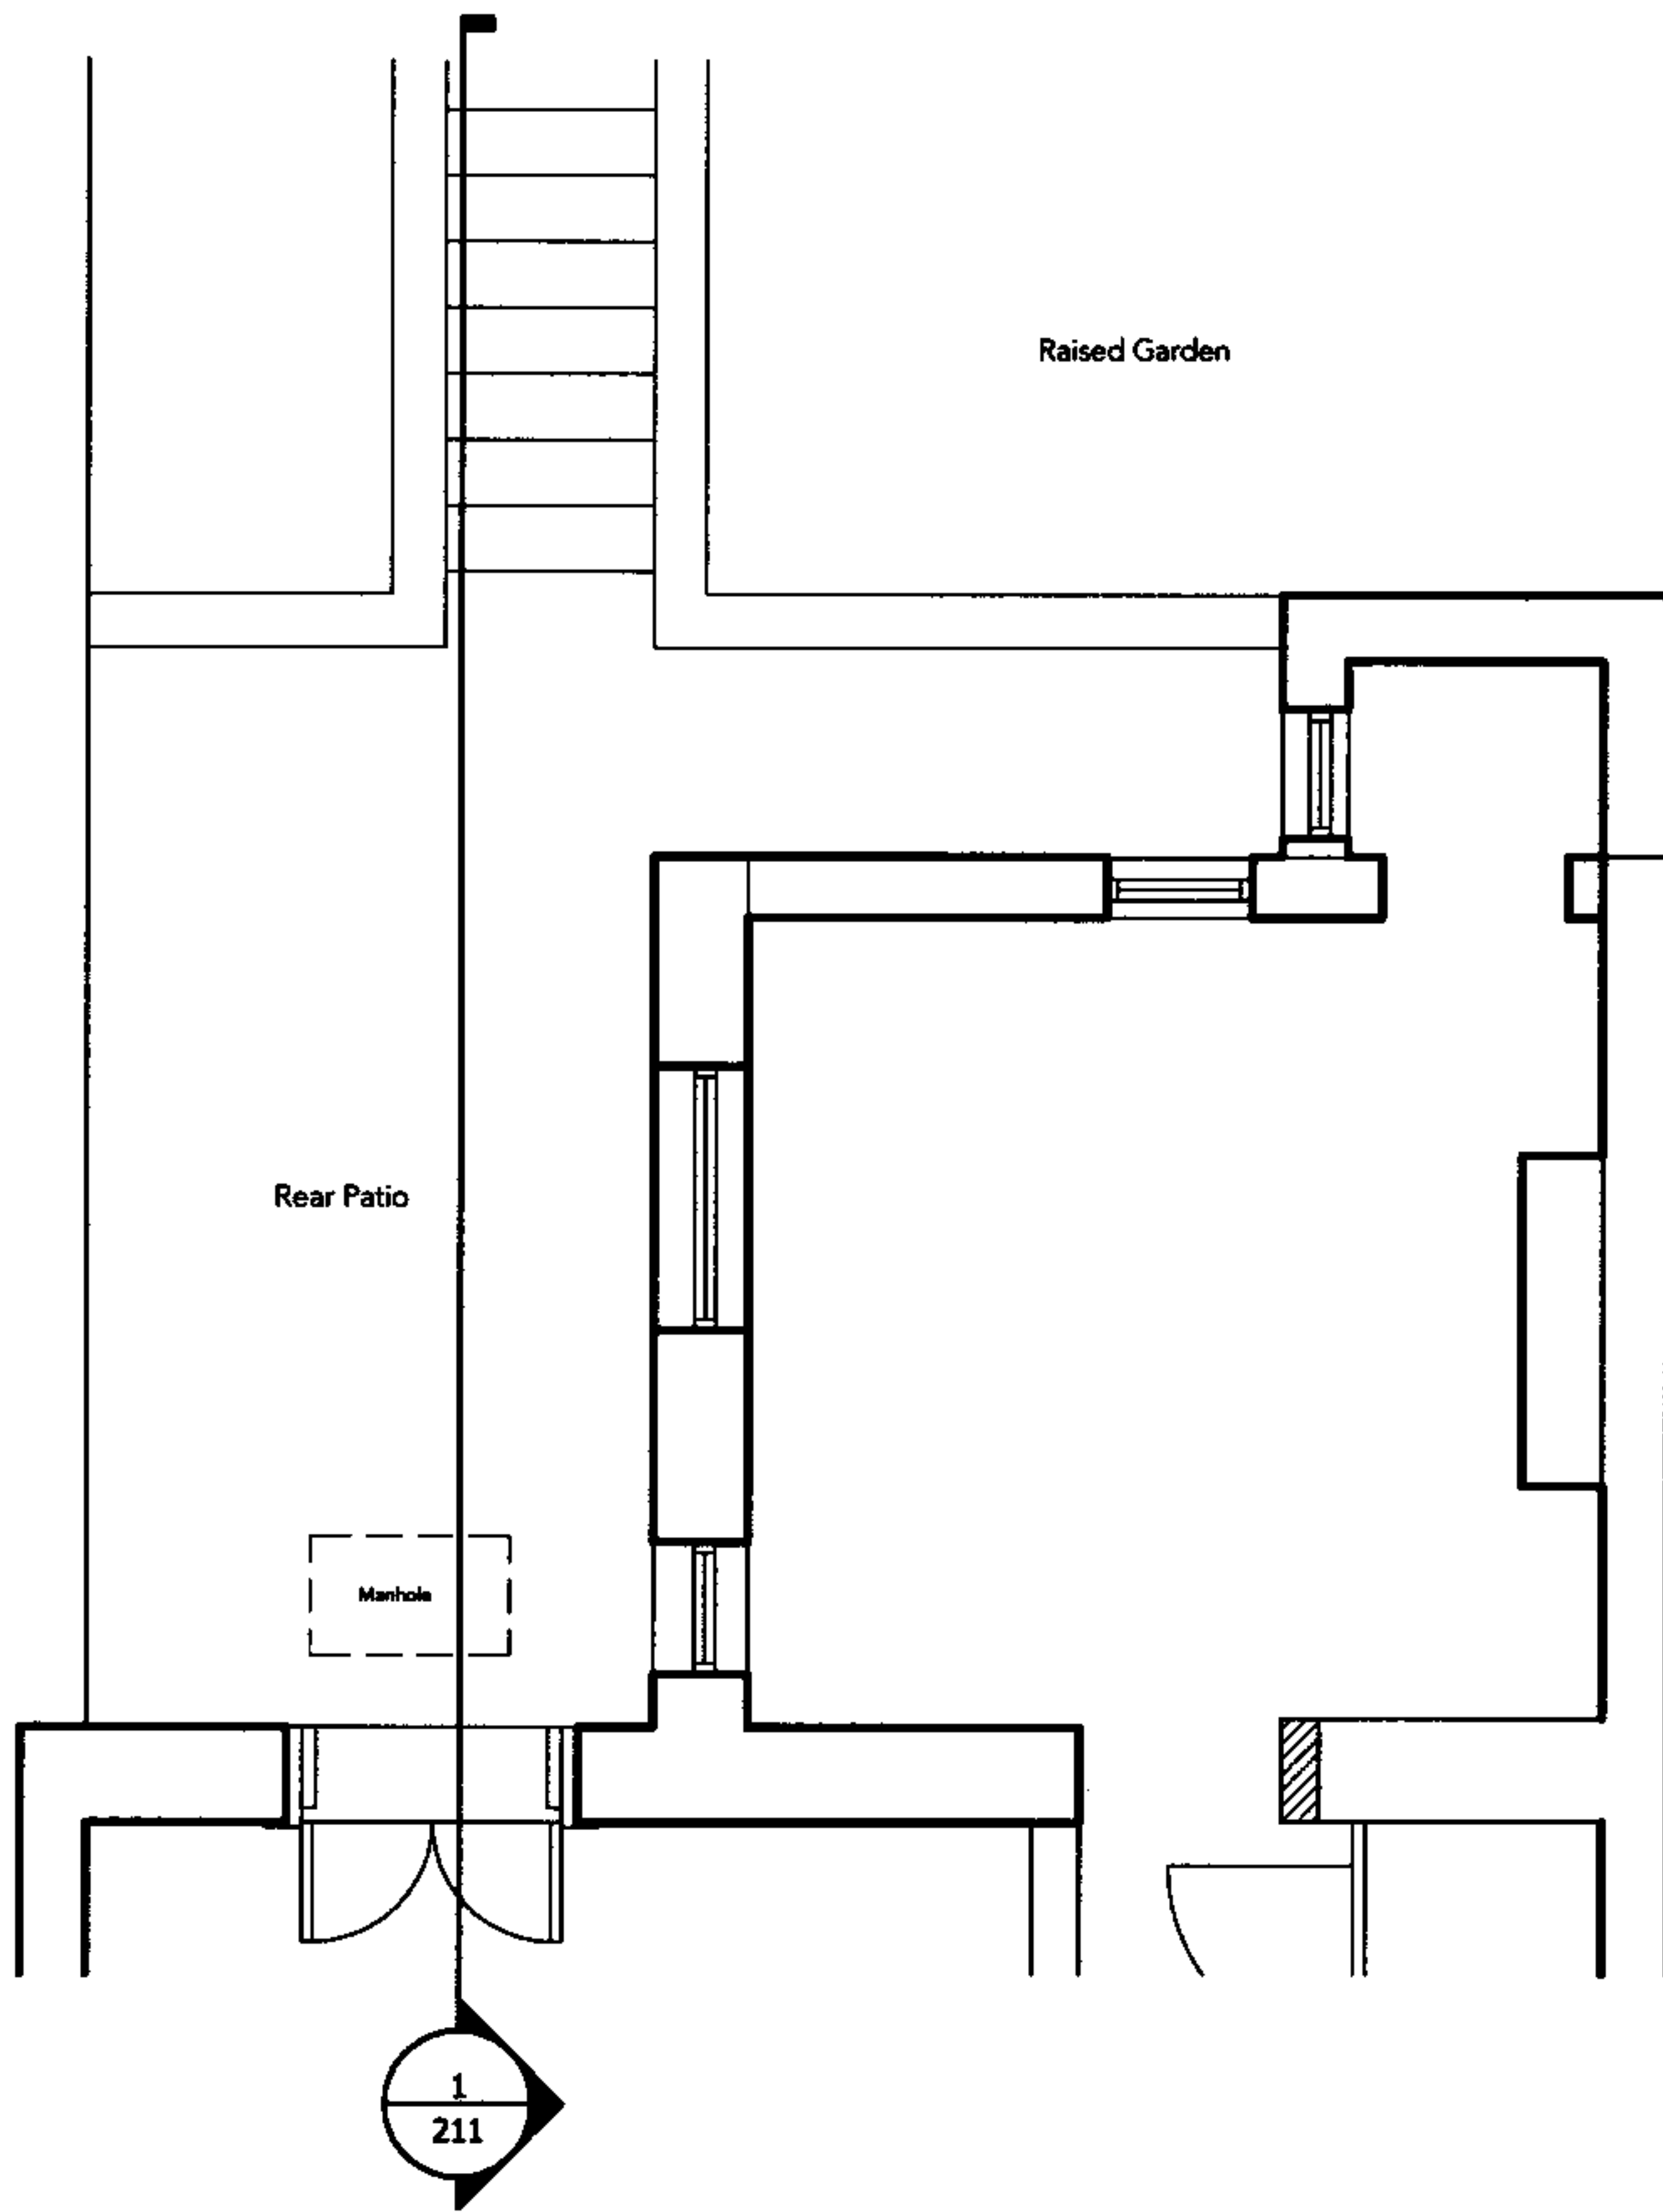

EXISTING LOWER GROUND FLOOR - REAR SCALE 1:50

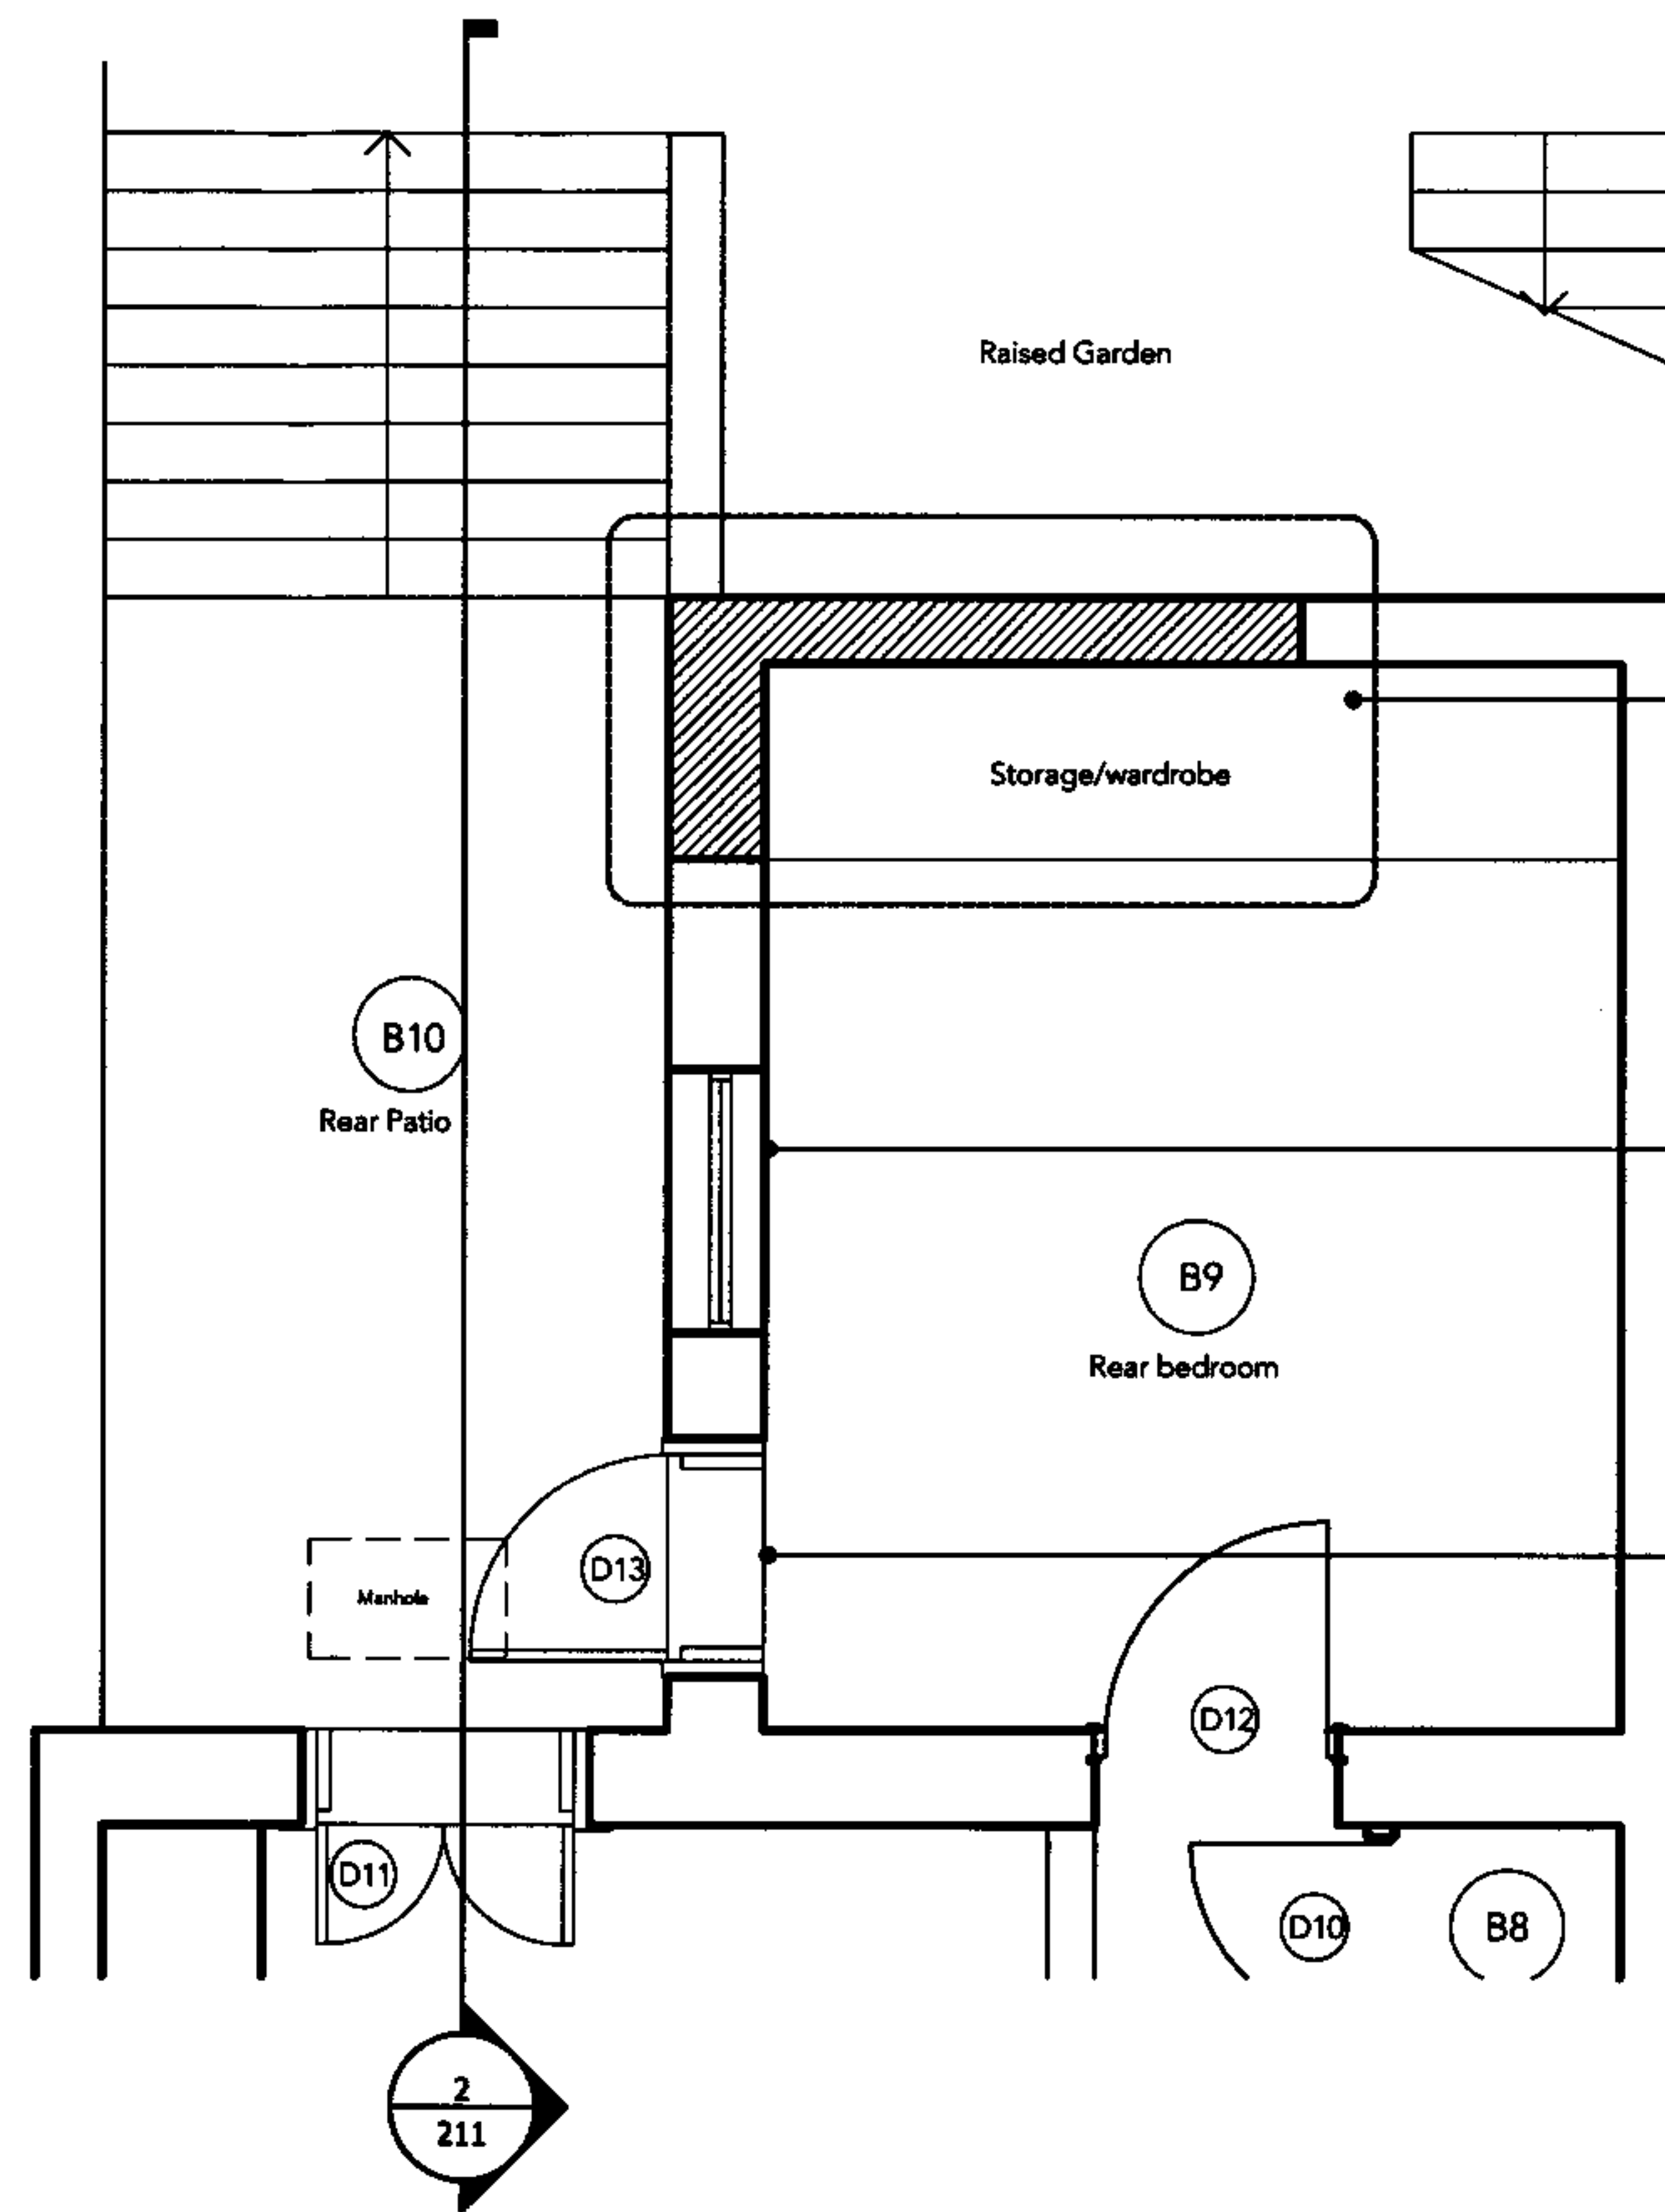

PROPOSED LOWER GROUND FLOOR - REAR SCALE 1:50

NEW PROPOSED BRICK EXTENSION
WITH GREEN
FLAT ROOF

NEW HARDWOOD
SASH WINDOW TO REPLACE
EXISTING. OPENING TO REMAIN THE
SAME WIDTH, LENGTH OF WINDOW
TO INCREASE

NEW HARDWOOD
SINGLE LEAF DOOR REINSTATED.

LILIANA & THOMAS GRIEM

25 WORDSWORTH WALK LONDON NW11 6AU
T +44(0)757 306 940 F +44(0)20 78222317 E lg@ltagriem.com


PROJECT 13A CARLINGFORD ROAD, NW3 1RY

DRAWING EXISTING AND PROPOSED
LOWER GROUND FLOOR PLANS
REAR


DATE	04.05.07	DRAWN BY	LG	CHECKED BY	-
STATUS	PLANNING	SCALE @ A3	1:50		
DWG NO.	1001_20_202			REV	-

NOTE
DO NOT SCALE FROM THIS DRAWING
THIS IS A CONCEPT DRAWING AND FORMS THE CONCEPT BRIEF TO THE PROJECT ARCHITECT
INFORMATION CONTAINED WITHIN THIS DRAWING IS THE SOLE COPYRIGHT OF LAT GRIEM AND
IS NOT TO BE REPRODUCED WITHOUT PERMISSION
LAT GRIEM ARE TO BE NOTIFIED IMMEDIATELY OF ANY DISCREPANCIES

ISSUED FOR PLANNING 24.05.07

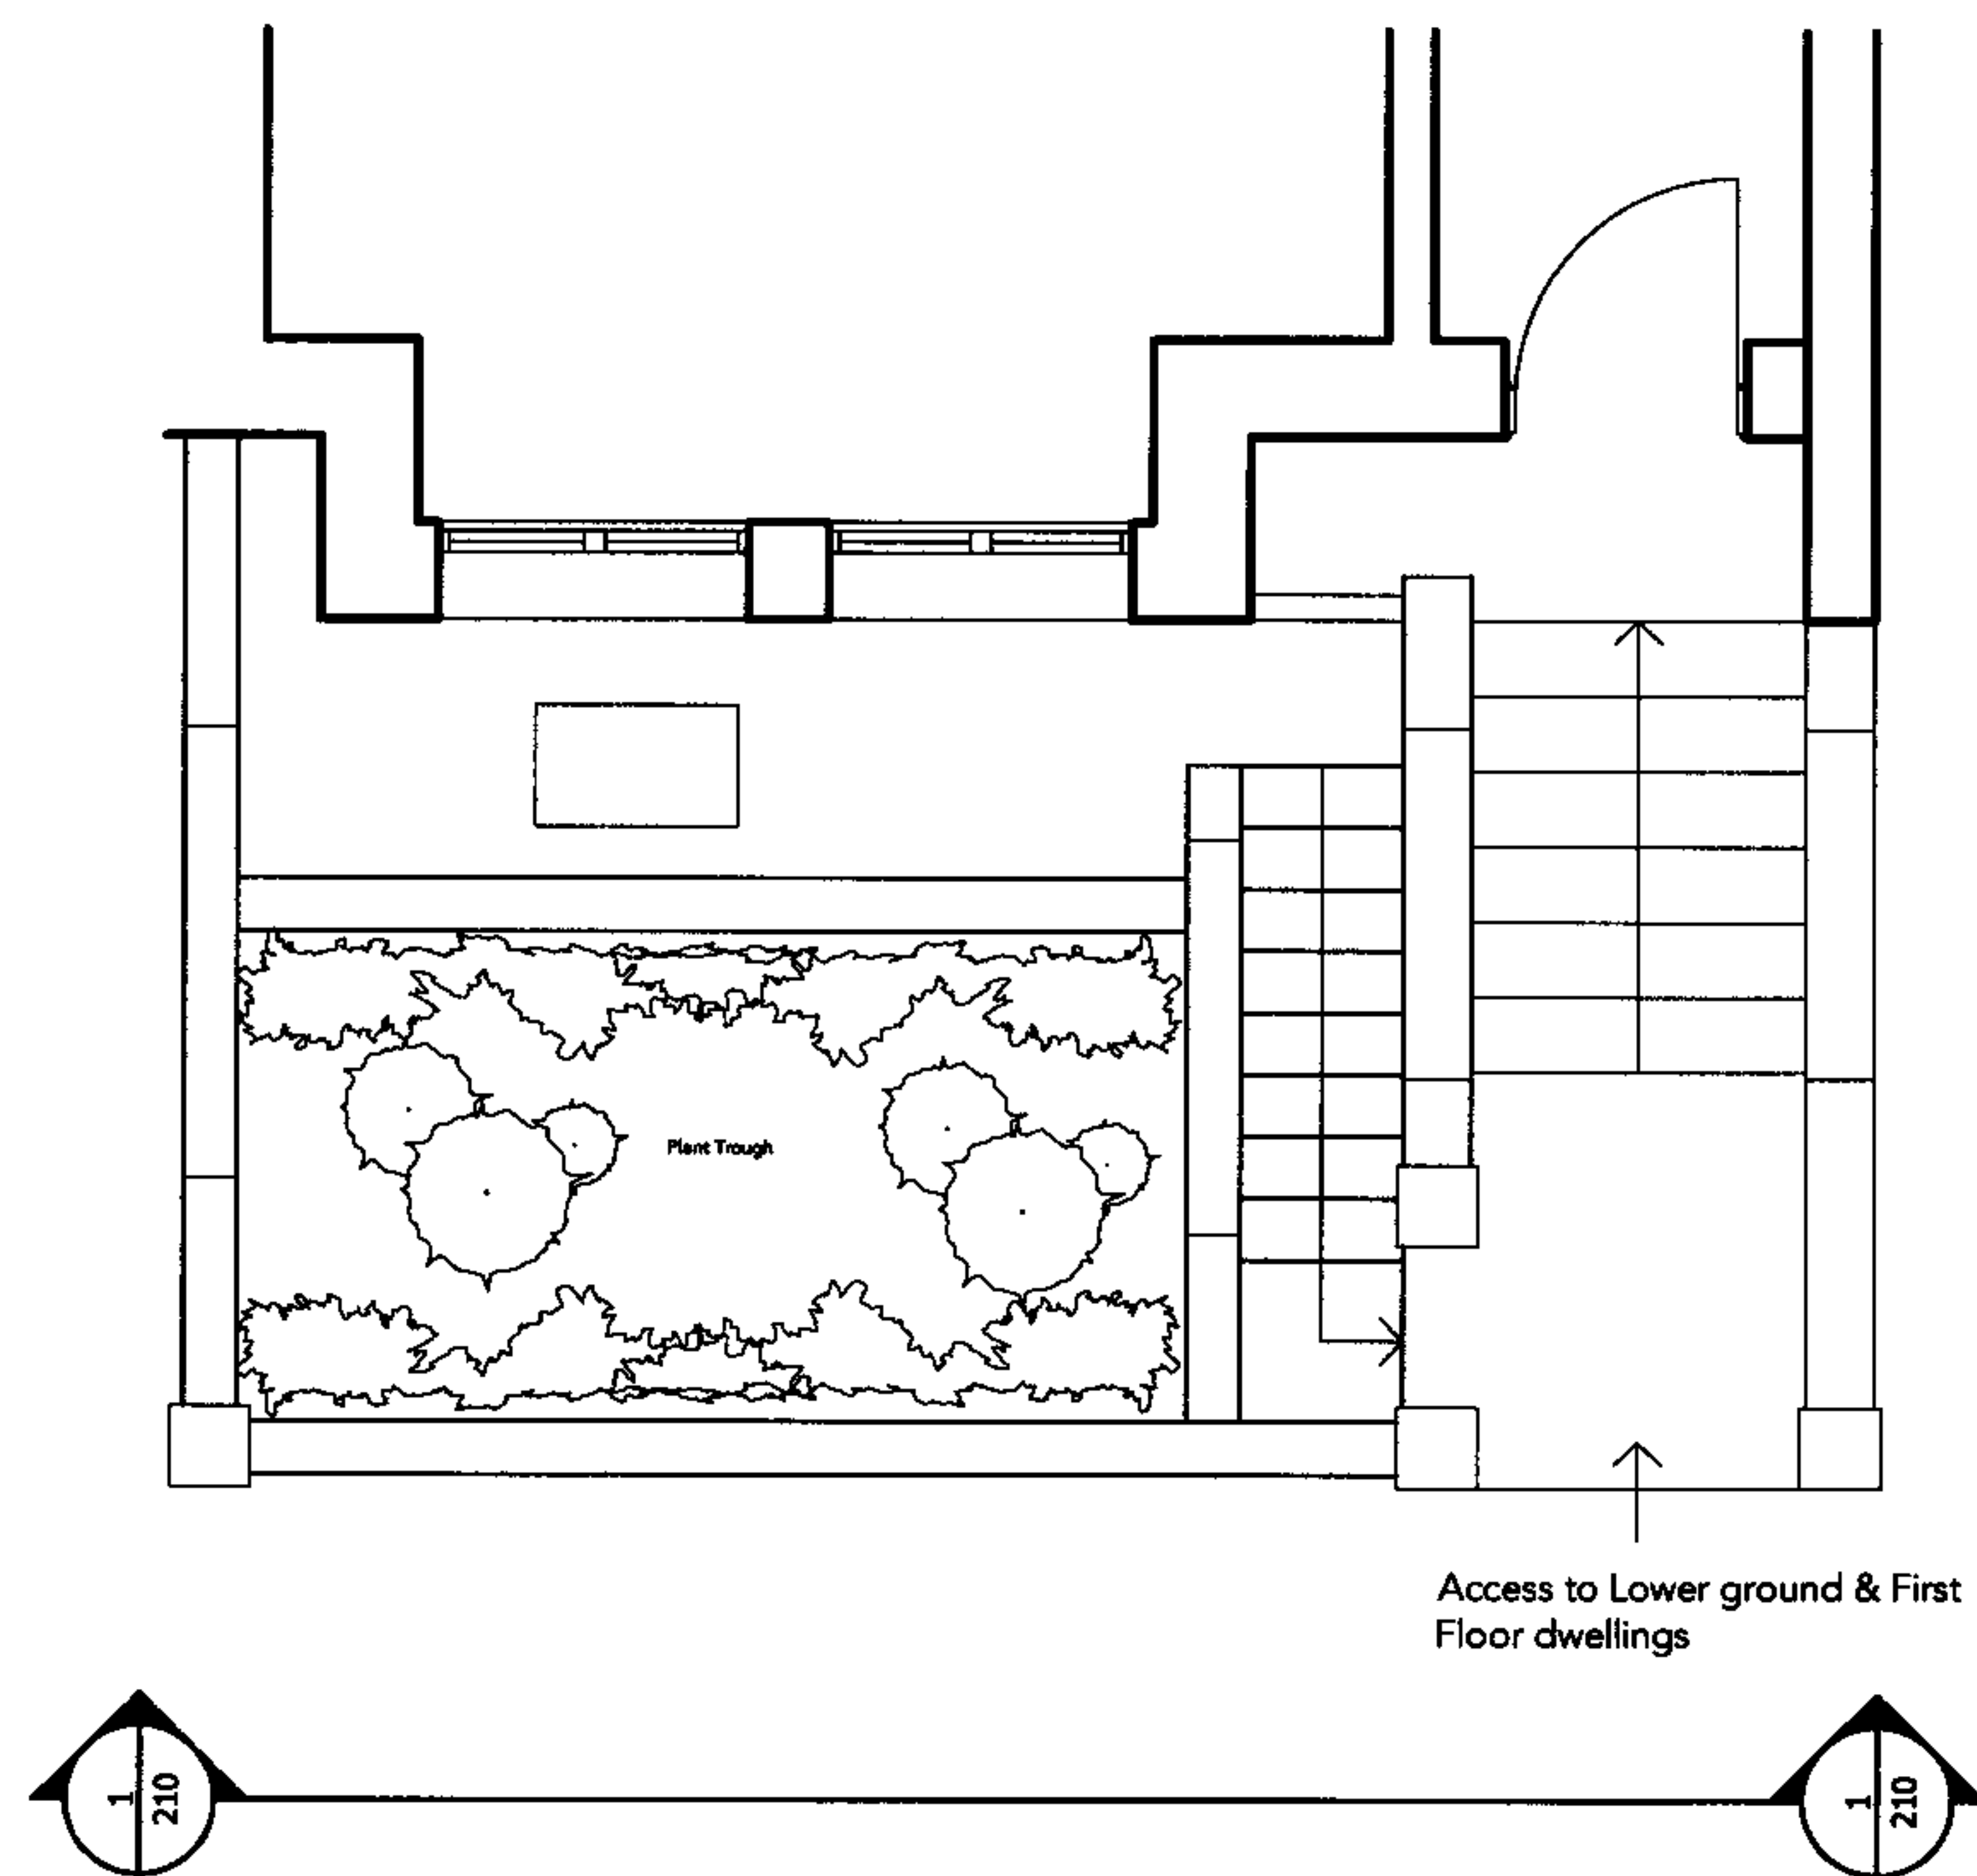

EXISTING GROUND FLOOR - FRONT SCALE 1:50

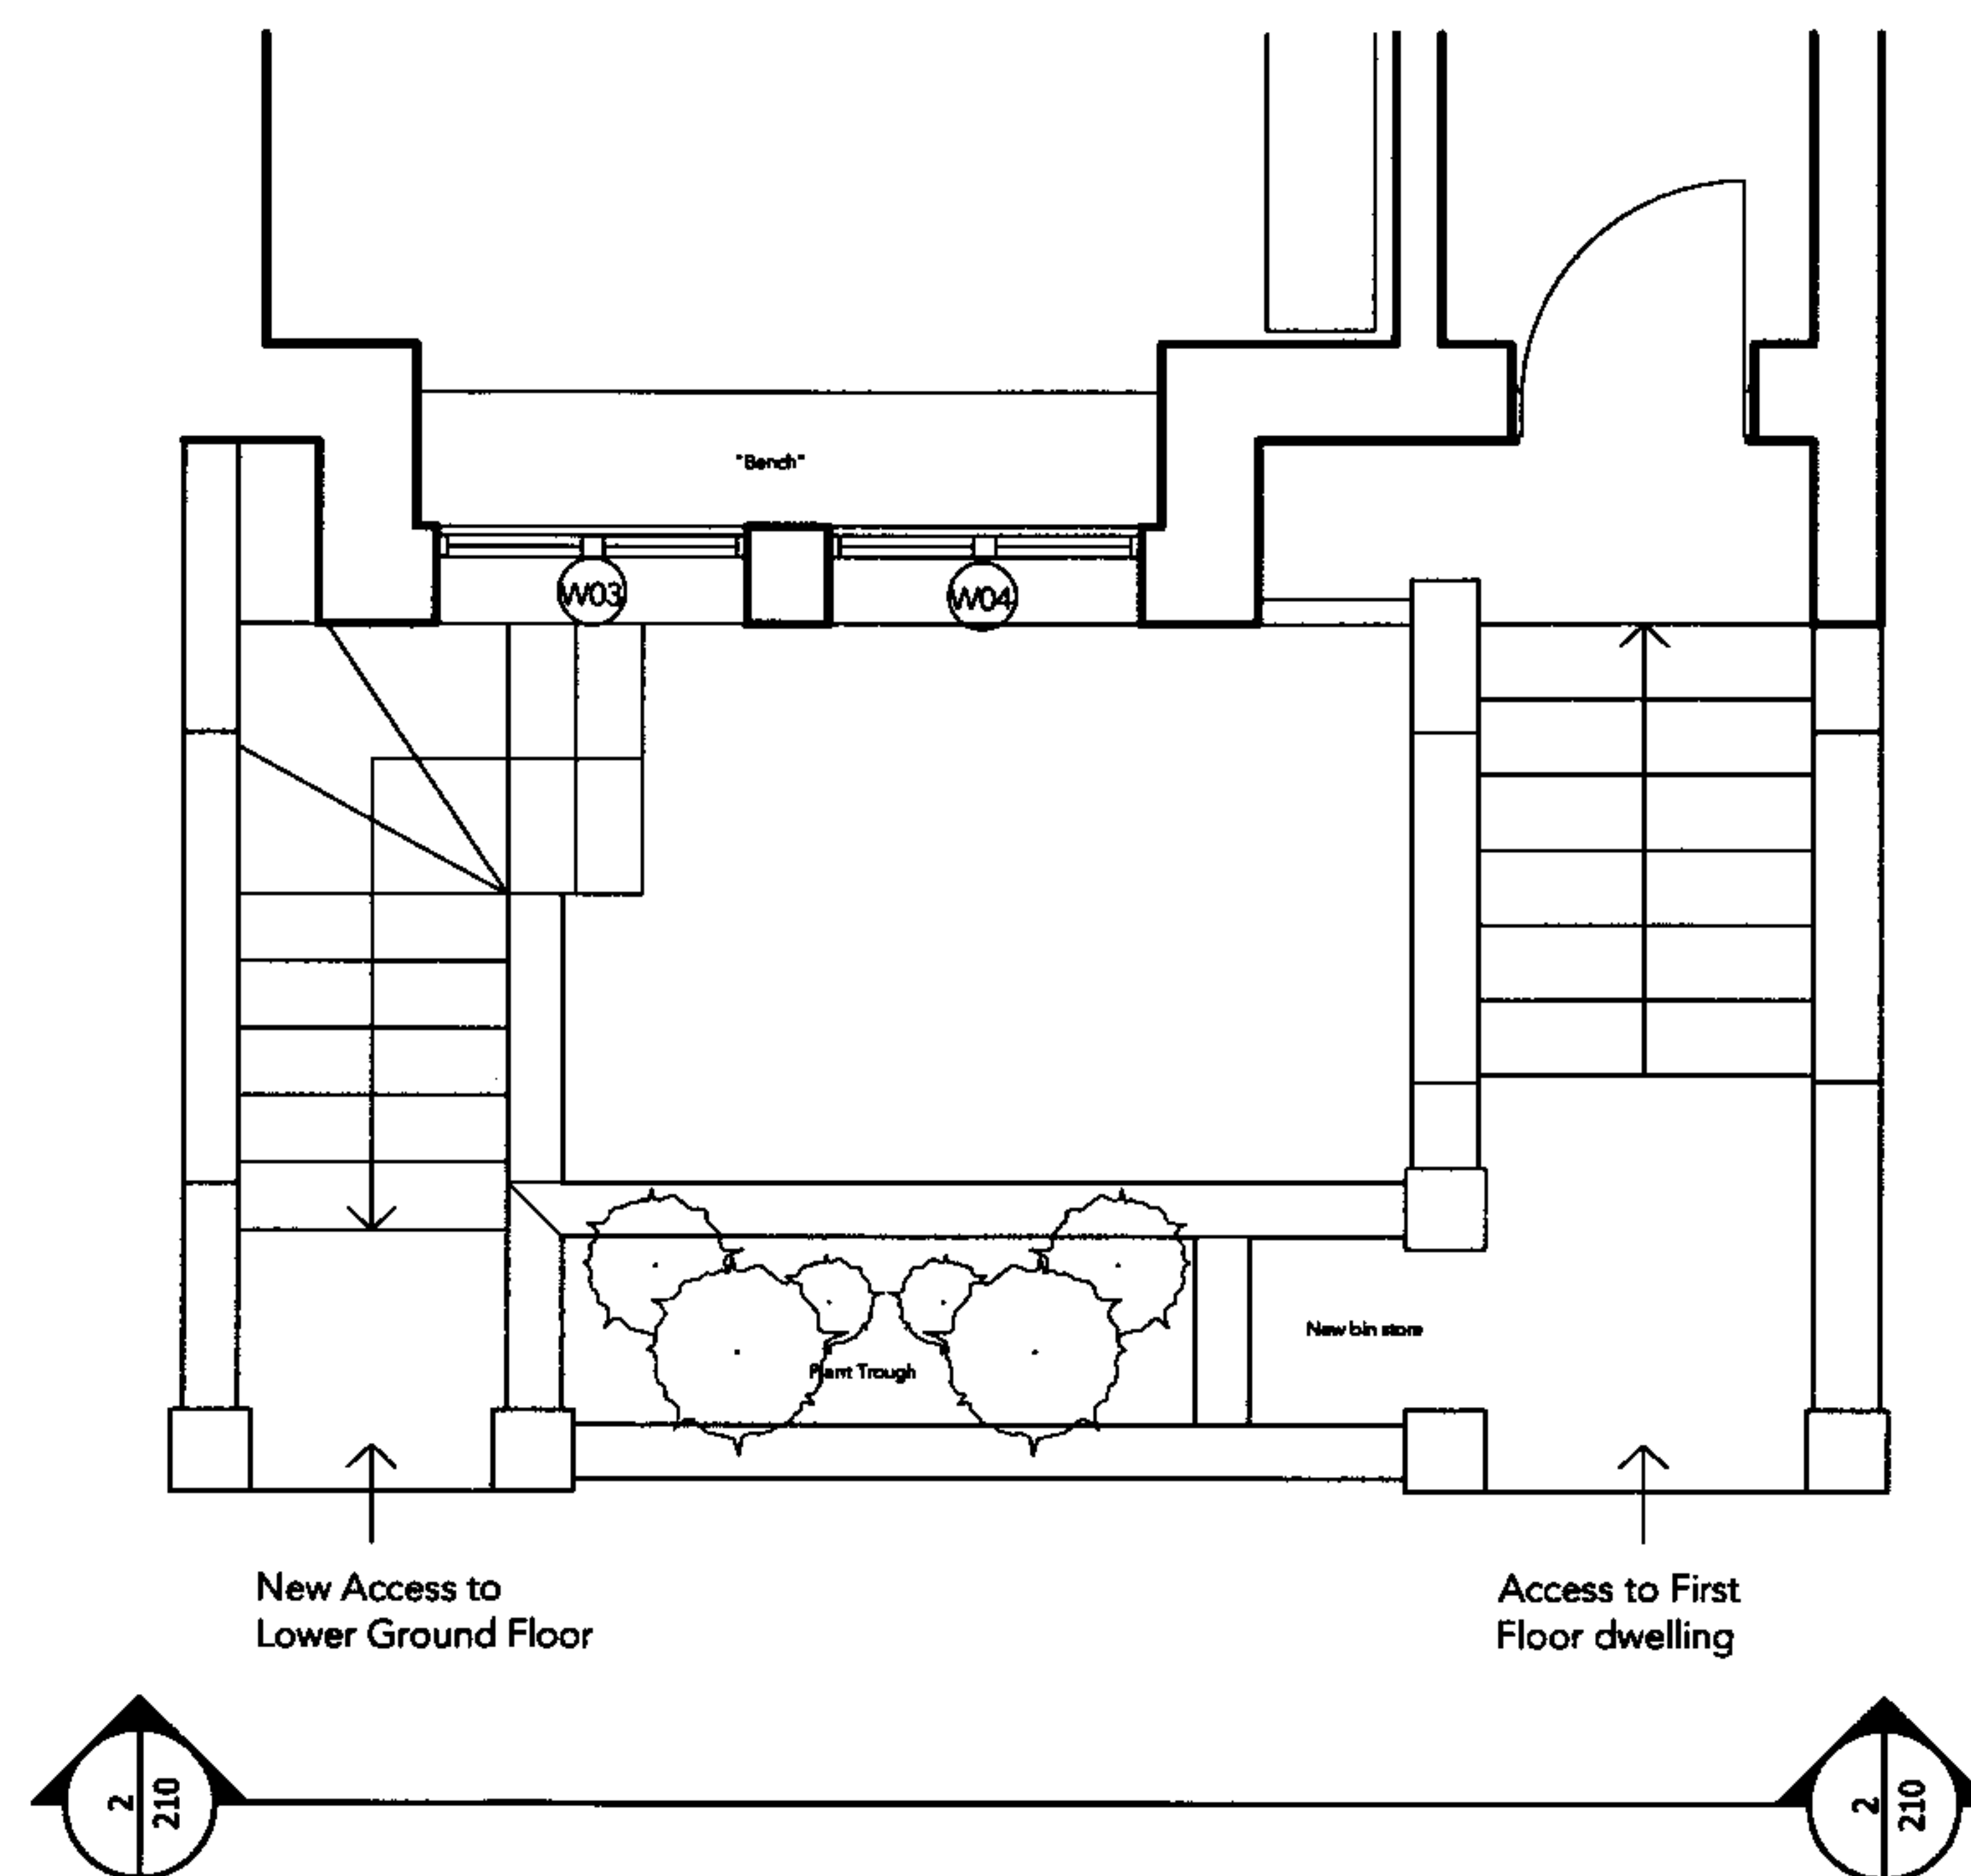

PROPOSED GROUND FLOOR - FRONT SCALE 1:50

LILIANA & THOMAS GRIEM

25 WORDSWORTH WALK LONDON NW11 6AU
T +44(0)7957 306 950 P +44(0)20 78222317 E lg@largethiving.com

PROJECT 13 A CARLINGFOR ROAD, NW3 1RY

DRAWING EXISTING AND PROPOSED
GROUND FLOOR PLANS
FRONT

DATE	04.05.07	DRAWN BY	LG	CHECKED BY	-
STATUS	PLANNING	SCALE @ A3	1:100		
DWG NO.	1001_20_203			REV	-

NOTE
DO NOT SCALE FROM THIS DRAWING
THIS IS A CONCEPT DRAWING AND FORMS THE CONCEPT BRIEF TO THE PROJECT ARCHITECT
INFORMATION CONTAINED WITHIN THIS DRAWING IS THE SOLE COPYRIGHT OF LIT GRIEM AND
IS NOT TO BE REPRODUCED WITHOUT PERMISSION
LIT GRIEM ARE TO BE NOTIFIED IMMEDIATELY OF ANY DISCREPANCIES

ISSUED FOR PLANNING
DATE 22.05.07

13 CARLINGFORD ROAD

13 CARLINGFORD ROAD

NEW PLANTING
IN TROUGH
PROPOSED ENTRY
TO LOWER
GROUND FLOOR

NEW BRICK WALL
TO ACCOMMODATE
BIN STORE BEHIND

1 EXISTING FRONT ELEVATION

SCALE 1:50

2 PROPOSED FRONT ELEVATION

SCALE 1:50

LILIANA & THOMAS GRIEM

25 WORDSWORTH WALK LONDON NW11 6AU
T +44(0)7927 306 960 F +44(0)20 78232317 E lit@litharghivng.com


PROJECT 13A CARLINGFORD ROAD, NW3 1RY

DRAWING EXISTING AND PROPOSED ELEVATIONS

DATE 30.04.07 DRAWN BY LG CHECKED BY -

STATUS PLANNING SCALE 1:50


DWG NO. 1001_20_210 REV -

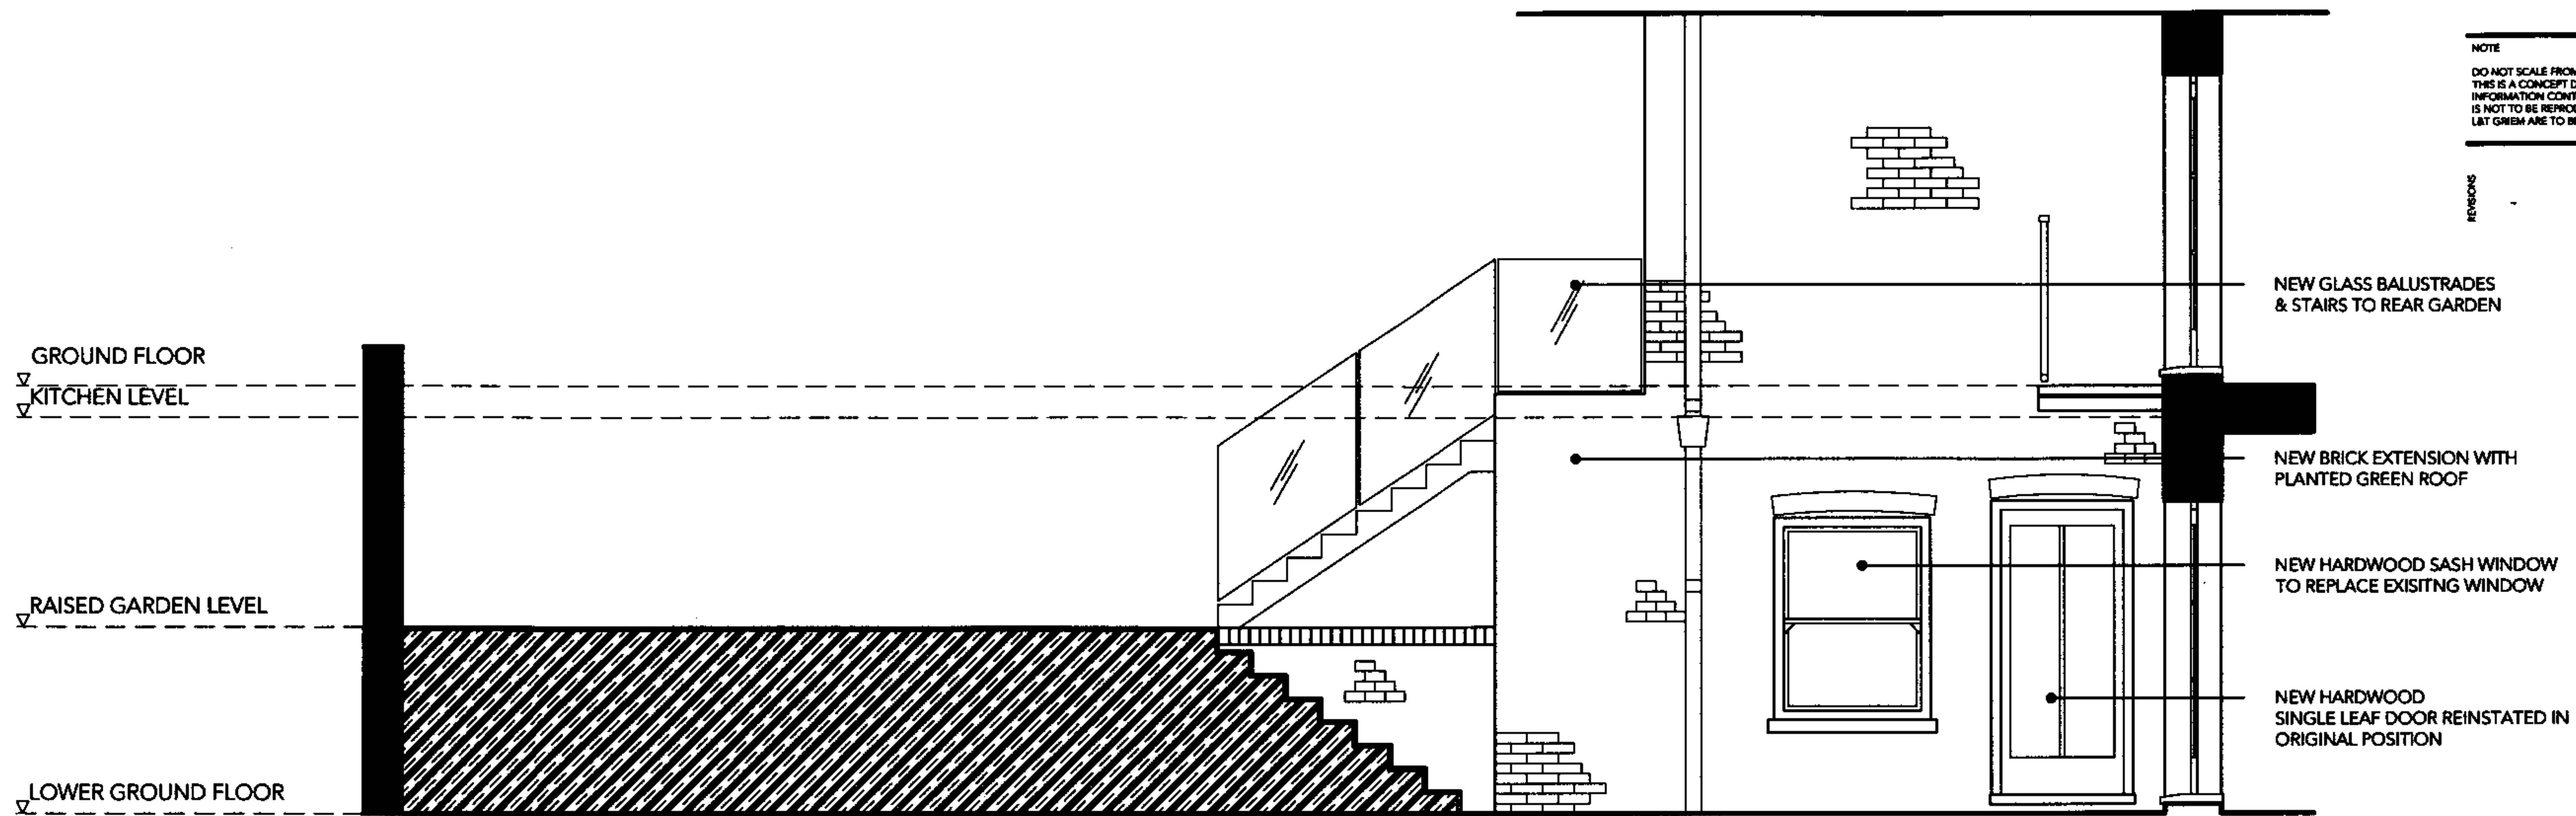

NOTE		
DO NOT SCALE FROM THIS DRAWING THIS IS A CONCEPT DRAWING AND FORMS THE CONCEPT BRIEF TO THE PROJECT ARCHITECT INFORMATION CONTAINED WITHIN THIS DRAWING IS THE SOLE COPYRIGHT OF L&T GRIEM AND IS NOT TO BE REPRODUCED WITHOUT PERMISSION L&T GRIEM ARE TO BE NOTIFIED IMMEDIATELY OF ANY DISCREPANCIES		
REVISIONS	ISSUED FOR PLANNING	DATE 24.05.07

2 PROPOSED SIDE ELEVATION

SCALE 1:50

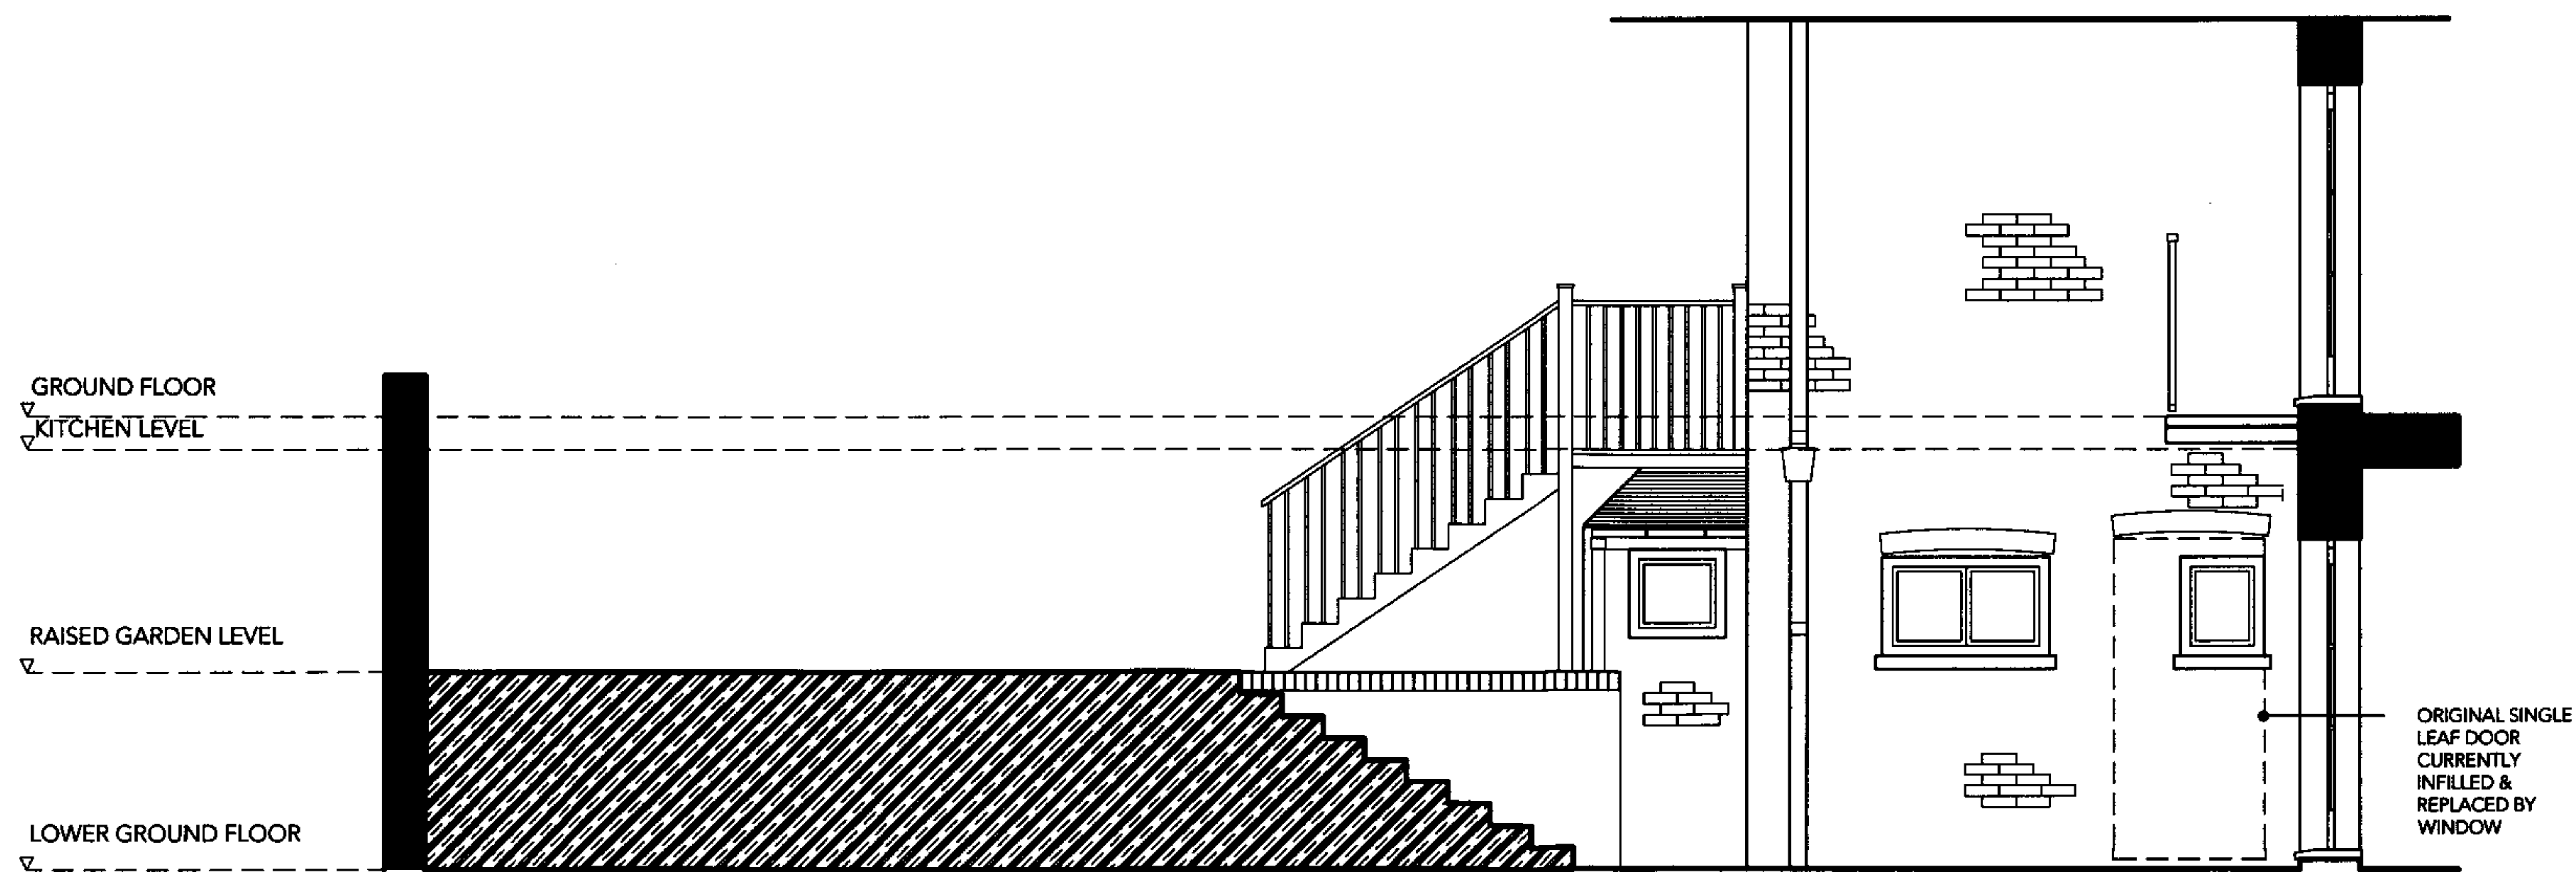

1 EXISTING SIDE ELEVATION

SCALE 1:50

LILIANA & THOMAS GRIEM

25 WORDSWORTH WALK LONDON NW11 6AU
T +44(0)7957 305 960 F +44(0)20 78232317 E info@lgtgriem.com

PROJECT 13A CARLINGFORD ROAD, NW3 1RY

DRAWING EXISTING AND PROPOSED SIDE ELEVATION

DATE	30.04.07	DRAWN BY	LG	CHECKED BY	-
STATUS	PLANNING	SCALE @ A1	1:50		
DWG NO.	1001_20_211	REV	-		