


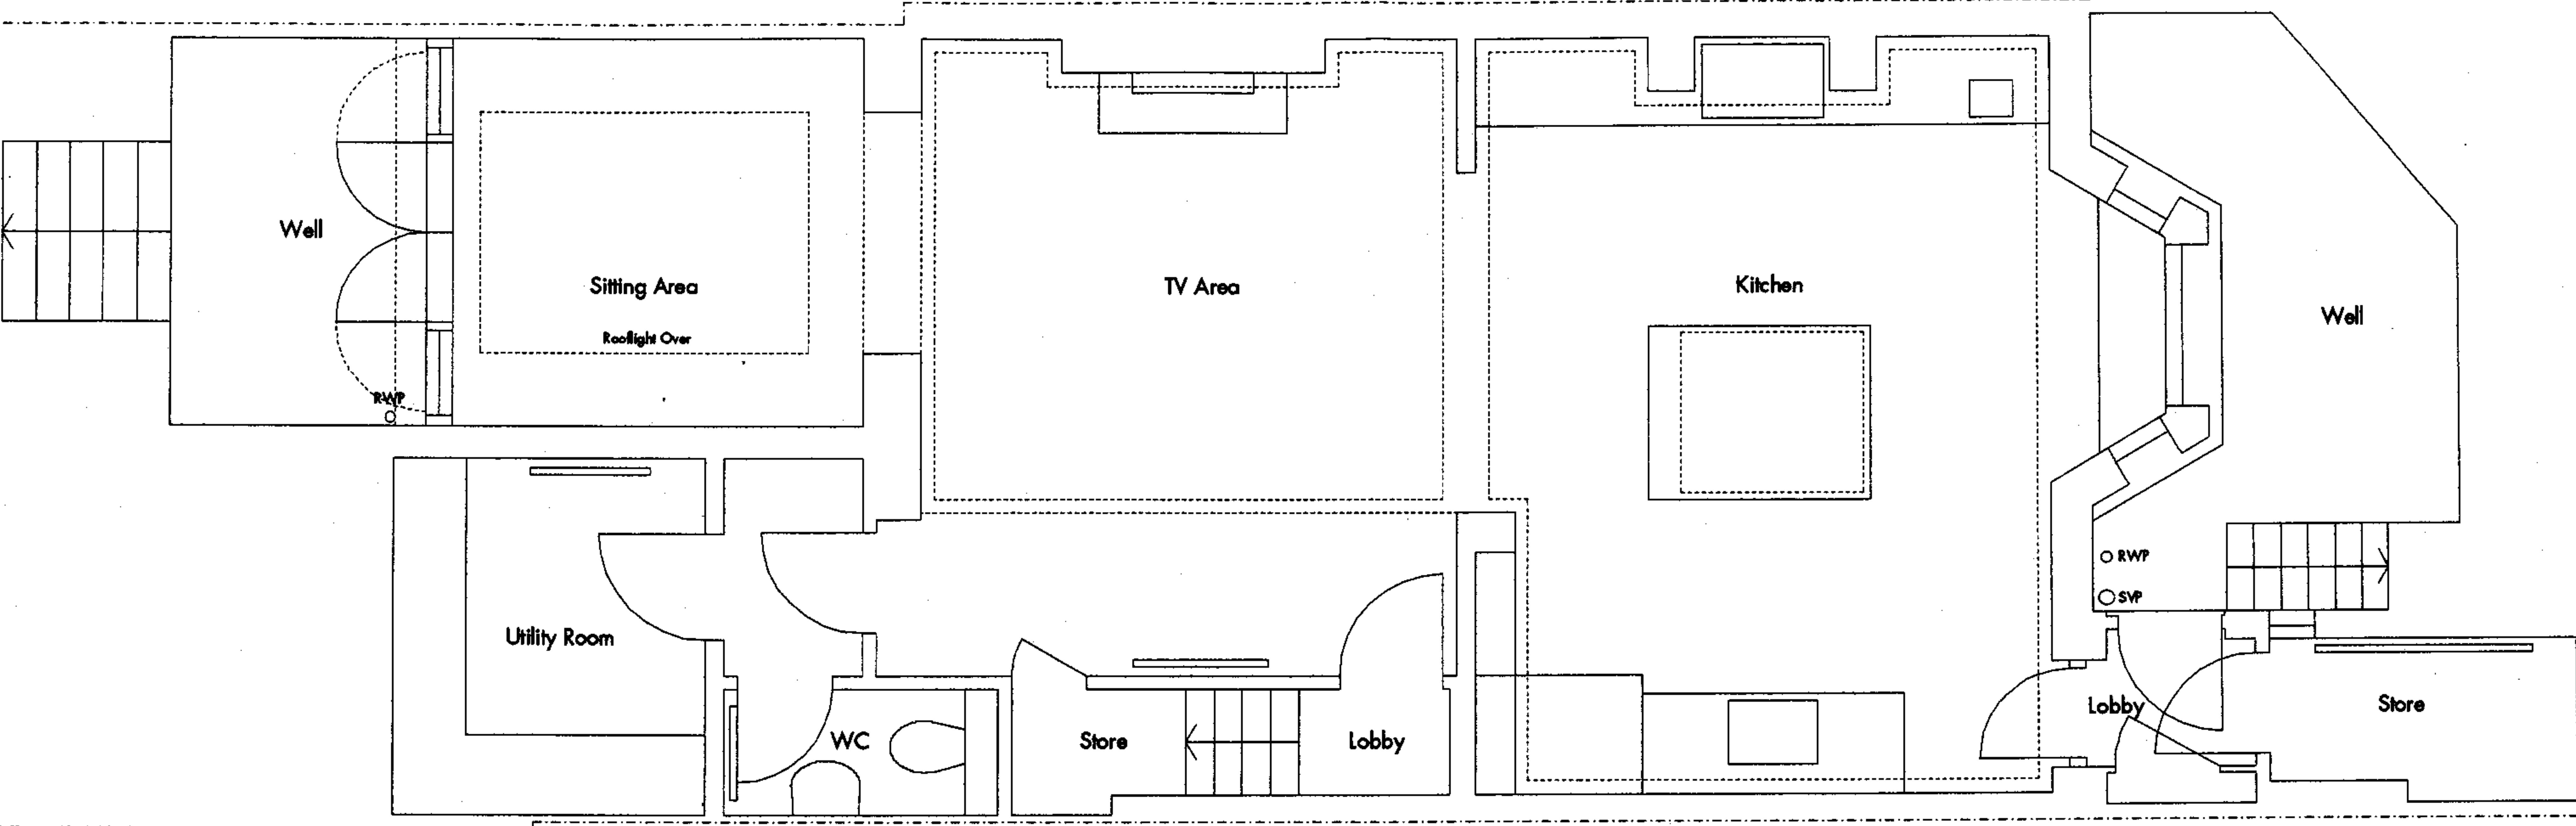
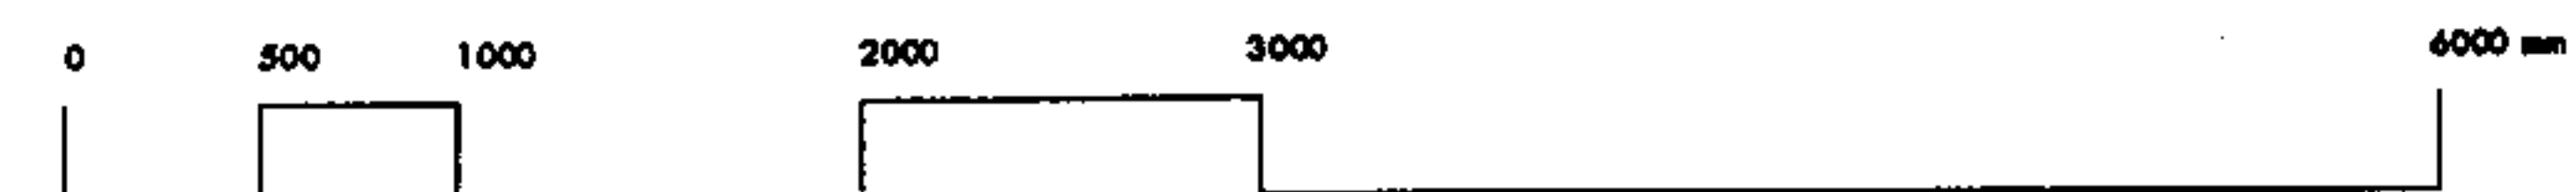


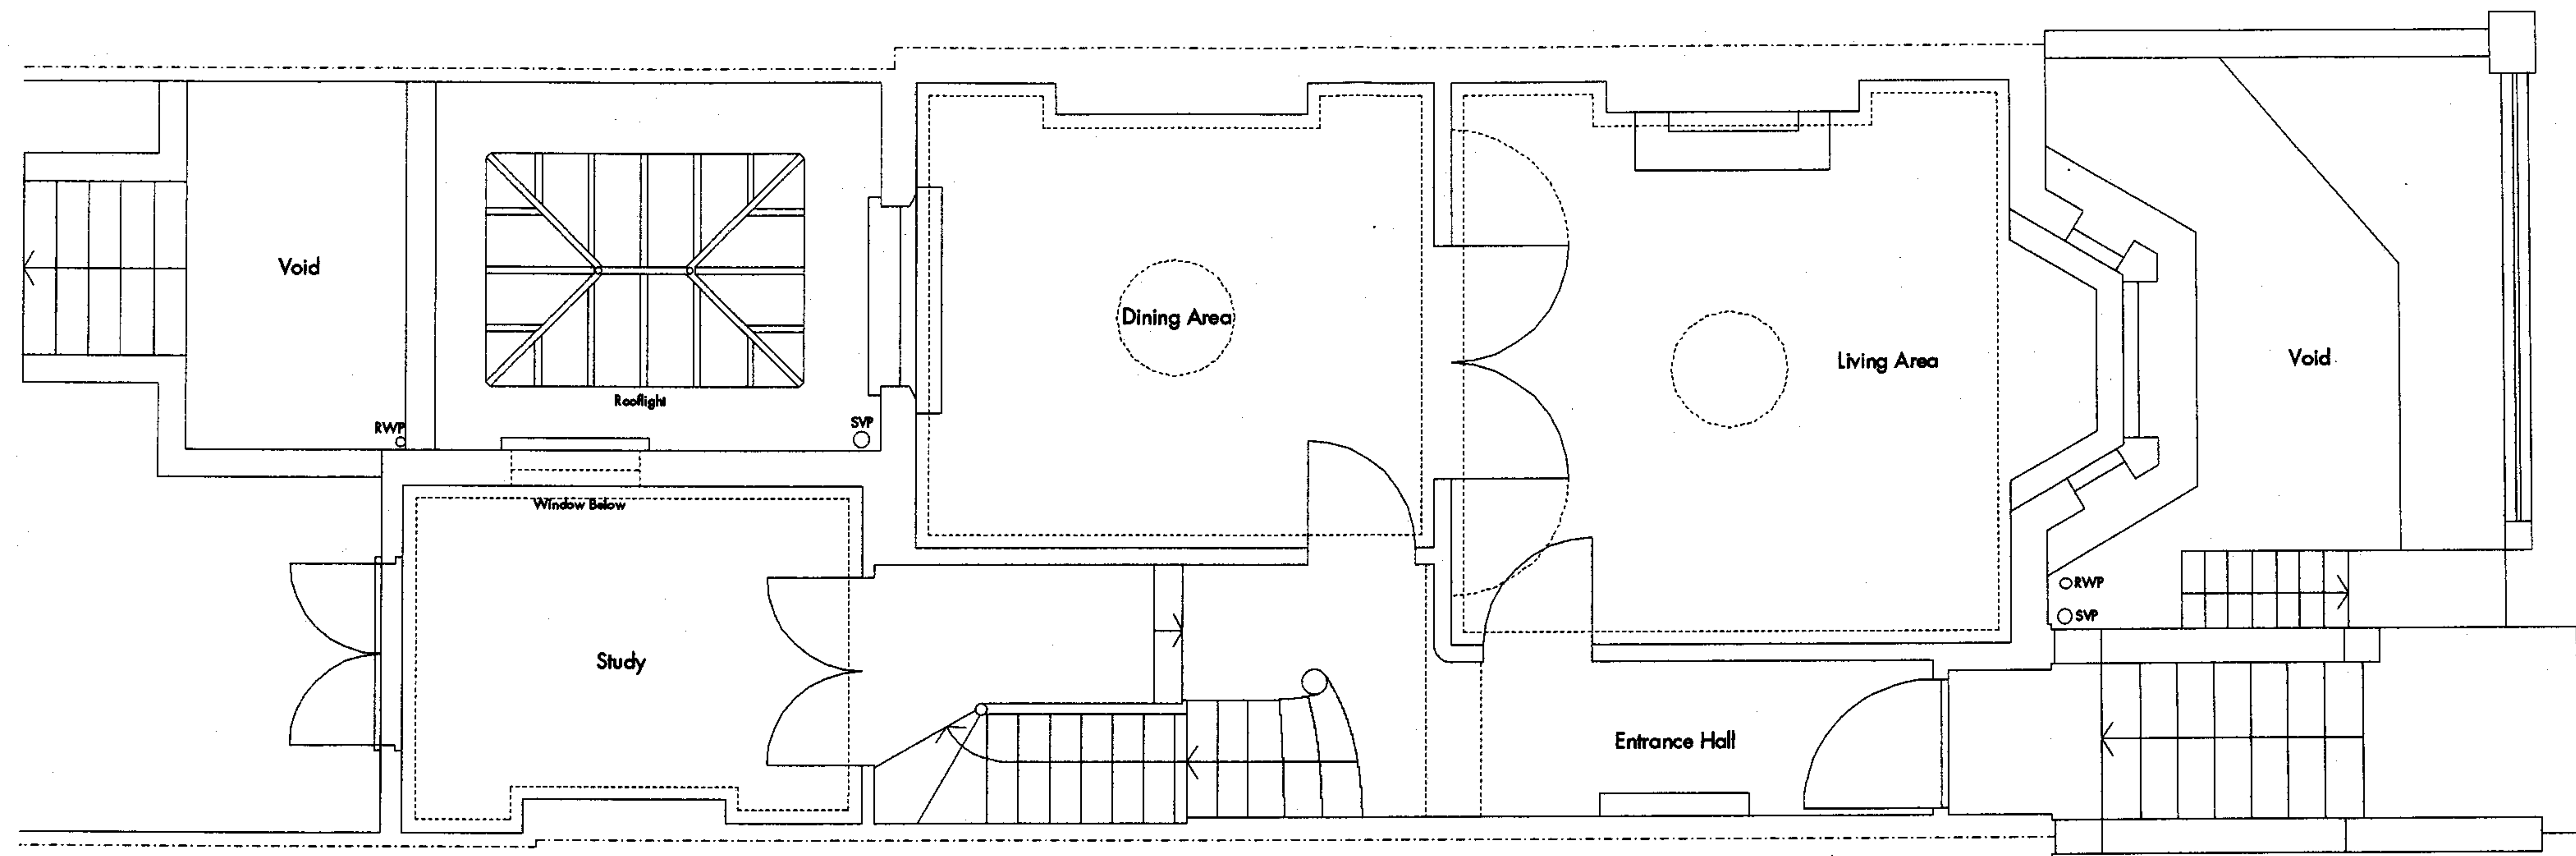

project title 27 Carlingford Road London NW3 Existing Lower Ground Floor Plan		elderidge smerin 17 Colico Row Plantation Wharf London SW11 3TW T 020 7228 2824 F 020 7228 2825 E mail@elderidgesmerin.com	
scale 1:50 of A3	project number A907	drawn by PS	
date 27.04.07	checked by NE		
drawing status Survey			
drawing number PL 011			

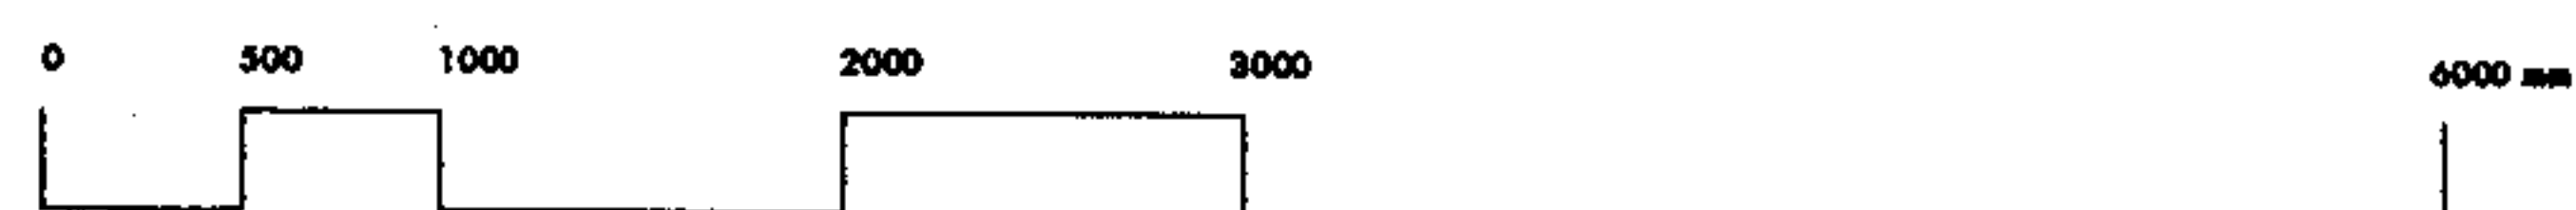



project title	27 Corlingford Road London NW3 Existing Ground Floor Plan		eldridge smerin 17 Colico Row Plantation Wharf London SW11 3TW T 020 7228 2824 F 020 7228 2825 E mail@eldridgesmerin.com
scale	1:50 at A3	project number	A907
date	27.04.07	drawn by	PS
drawing status	Survey	checked by	NE
drawing number	PL 012	revision	-

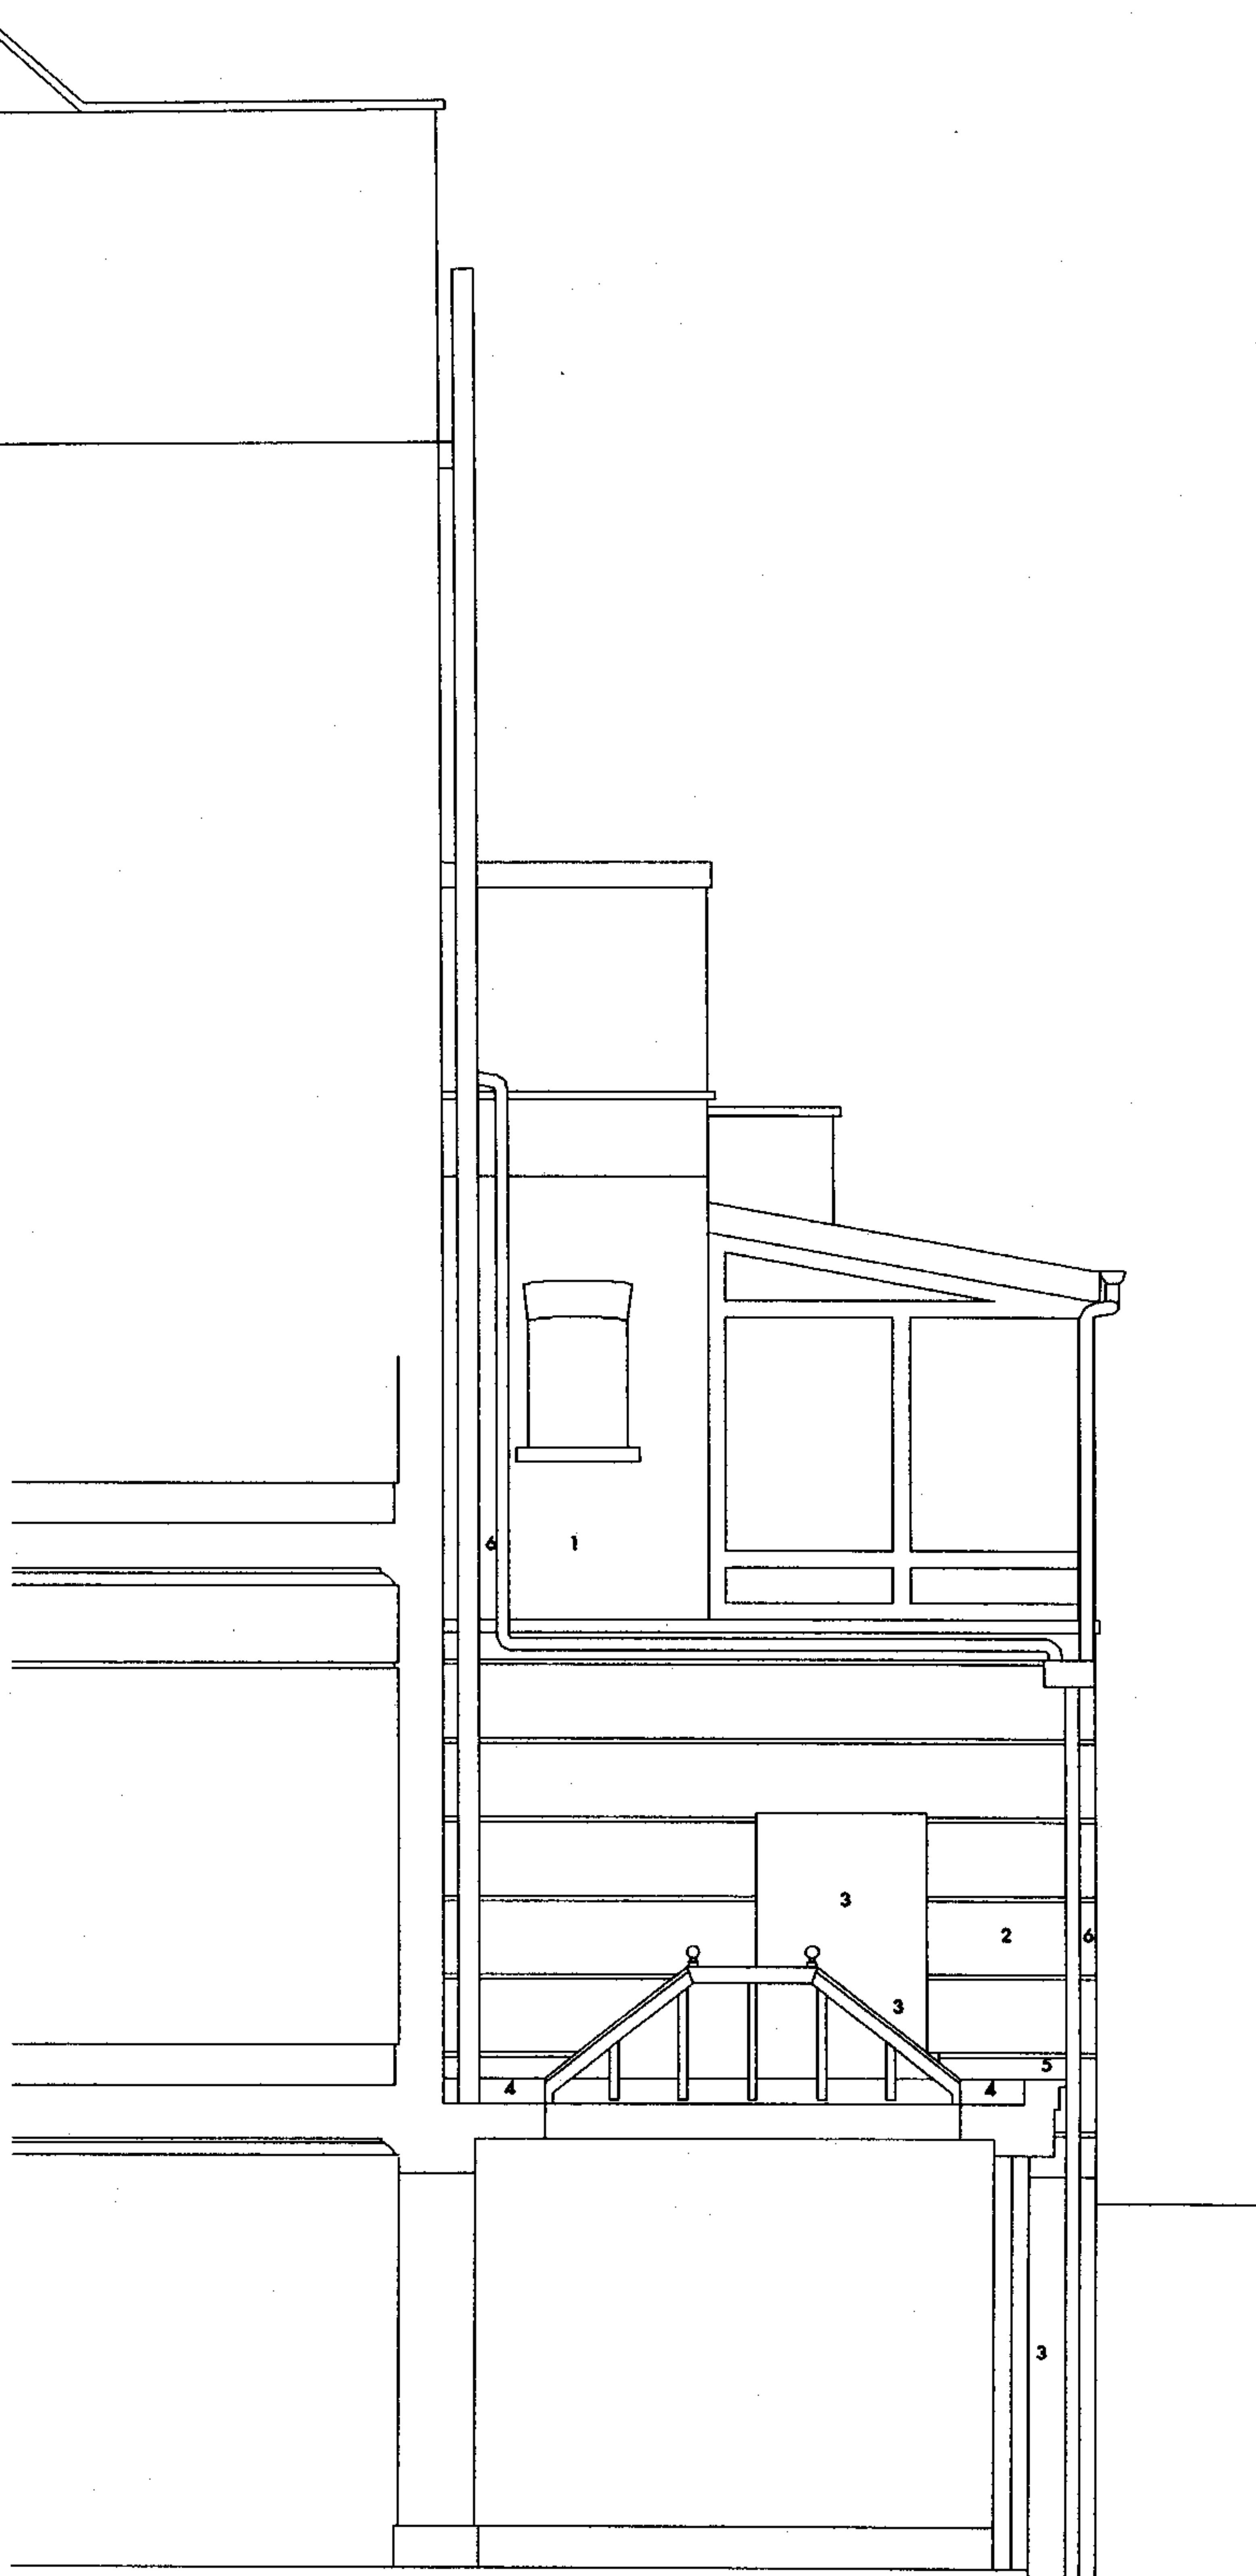

Materials Key

- 1 Existing buff stock brickwork
- 2 Existing white painted render
- 3 Existing white painted timber/timber framed glazing
- 4 Existing felt roofing
- 5 Existing lead roof flashings
- 6 Existing black painted rainwater goods


project site	27 Corlingford Road London NW3 Existing Section			elbridge smerin 17 Colico Row Plantation Wharf London SW11 3TW T 020 7228 2824 F 020 7228 2825 E mail@elbridgesmerin.com
scale	1:50 at A3	project number	A907	
date	27.04.07	drawn by	PS	
drawing status	Survey	checked by	NE	
drawing number	PL 013	revision	-	

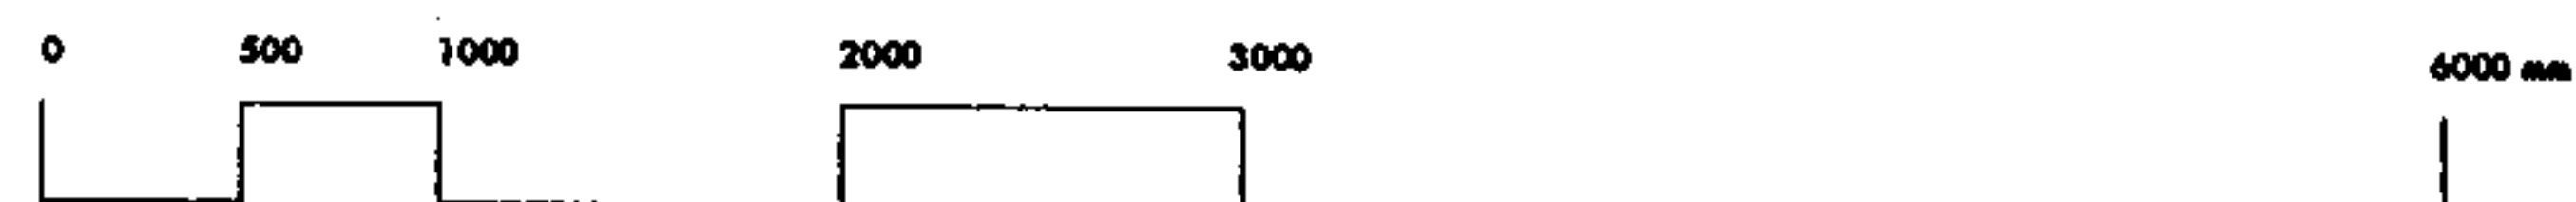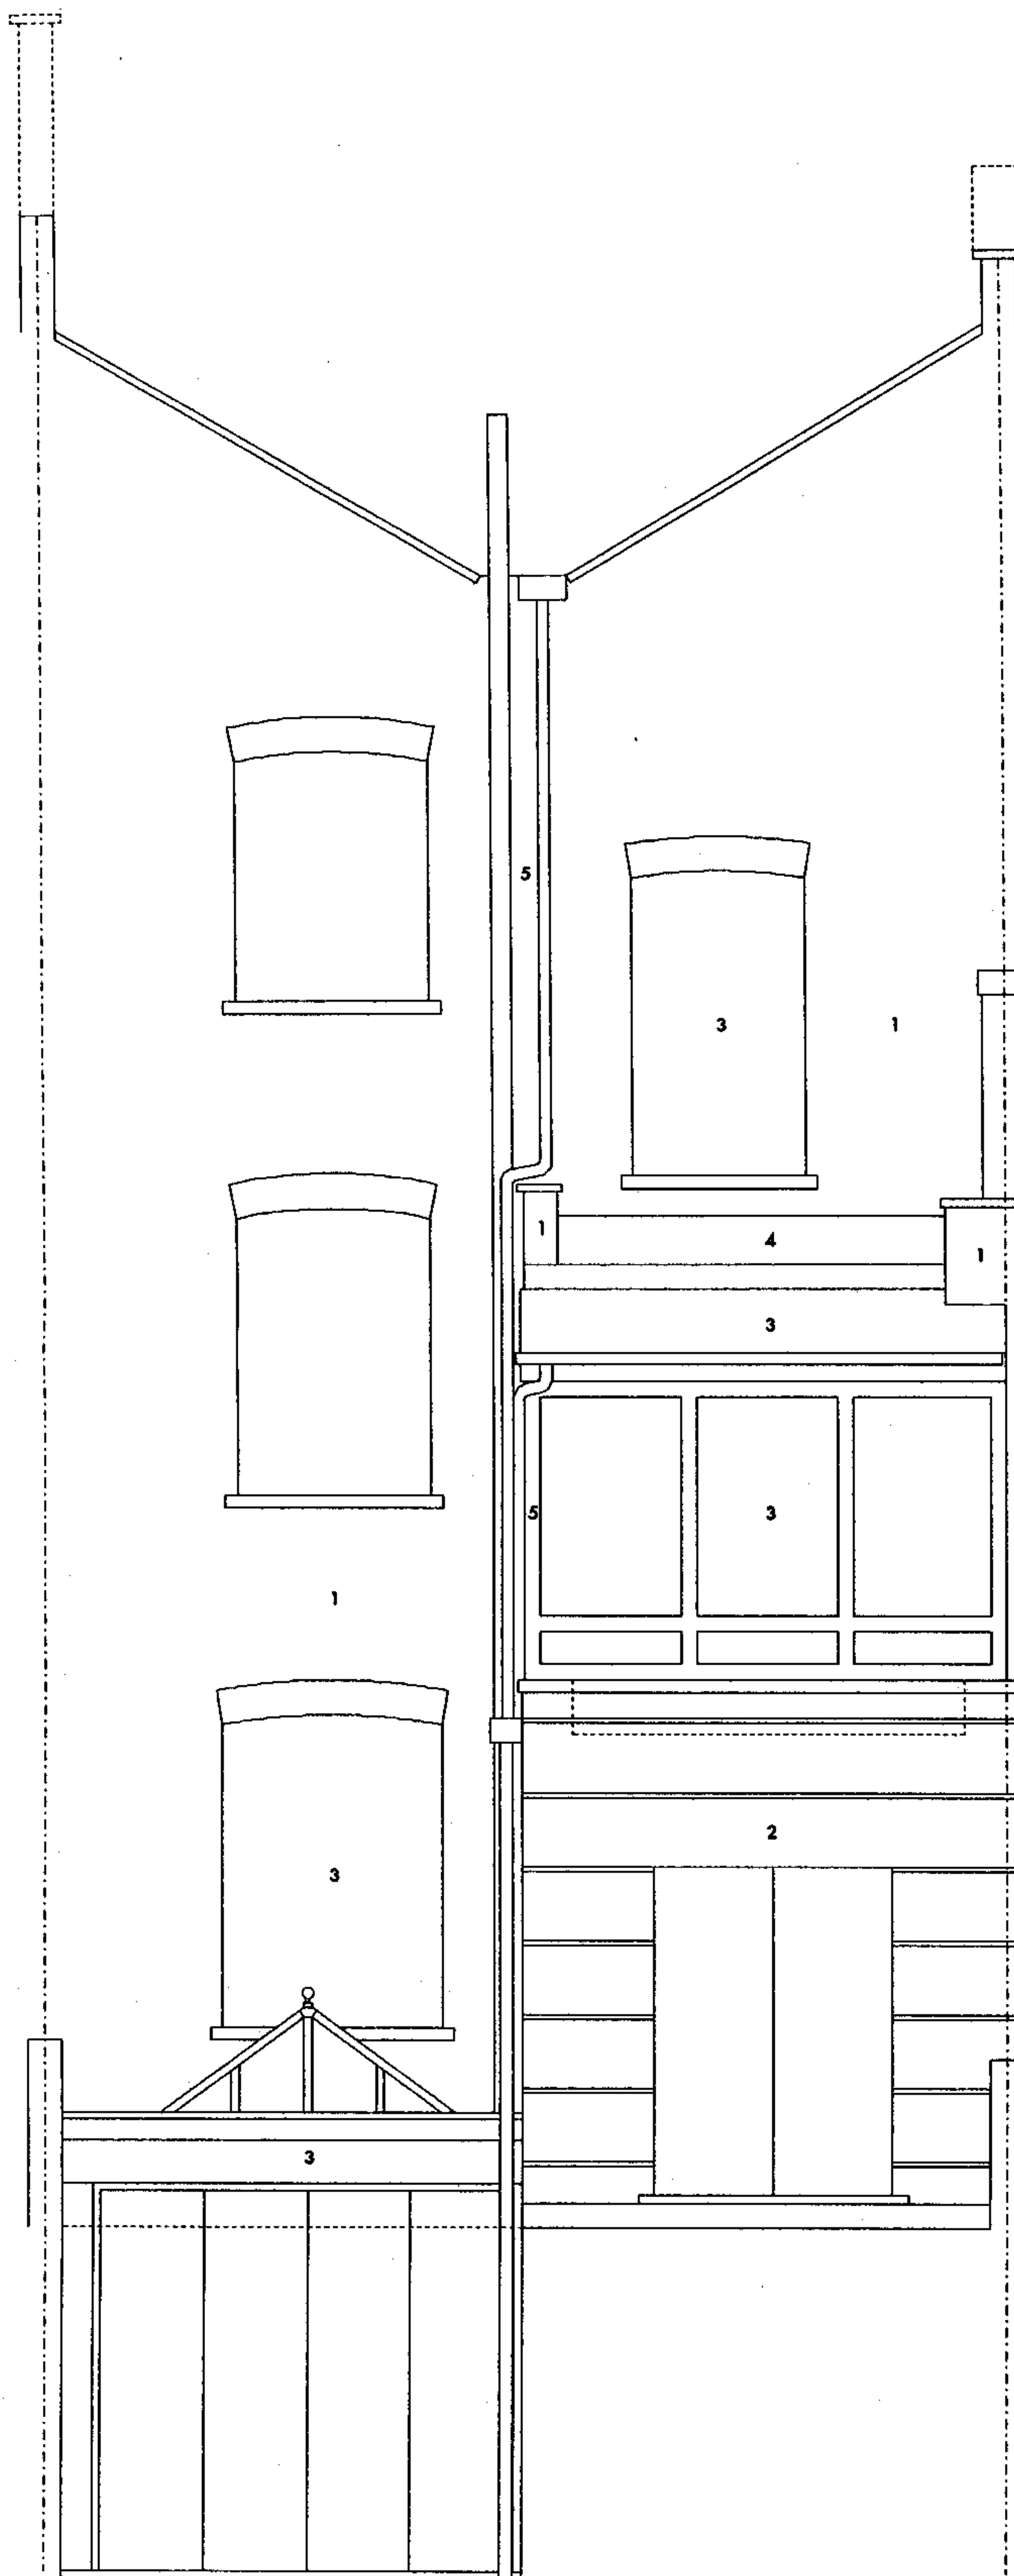


Materials Key

- 1 Existing buff stock brickwork
- 2 Existing white painted render
- 3 Existing white painted timber/timber framed glazing
- 4 Existing grey zinc roofing
- 5 Existing black painted rainwater goods



project title		27 Corlingford Road London NW3 Existing South Elevation		elbridge smerin 17 Colico Row Plantation Wharf London SW11 3TW T 020 7228 2824 F 020 7228 2825 E mail@elbridgesmerin.com
scale	1:50 at A3	project number	A907	
date	27.04.07	drawn by	PS	
drawing status	Survey	checked by	NE	
drawing number	PL 014	revision	-	

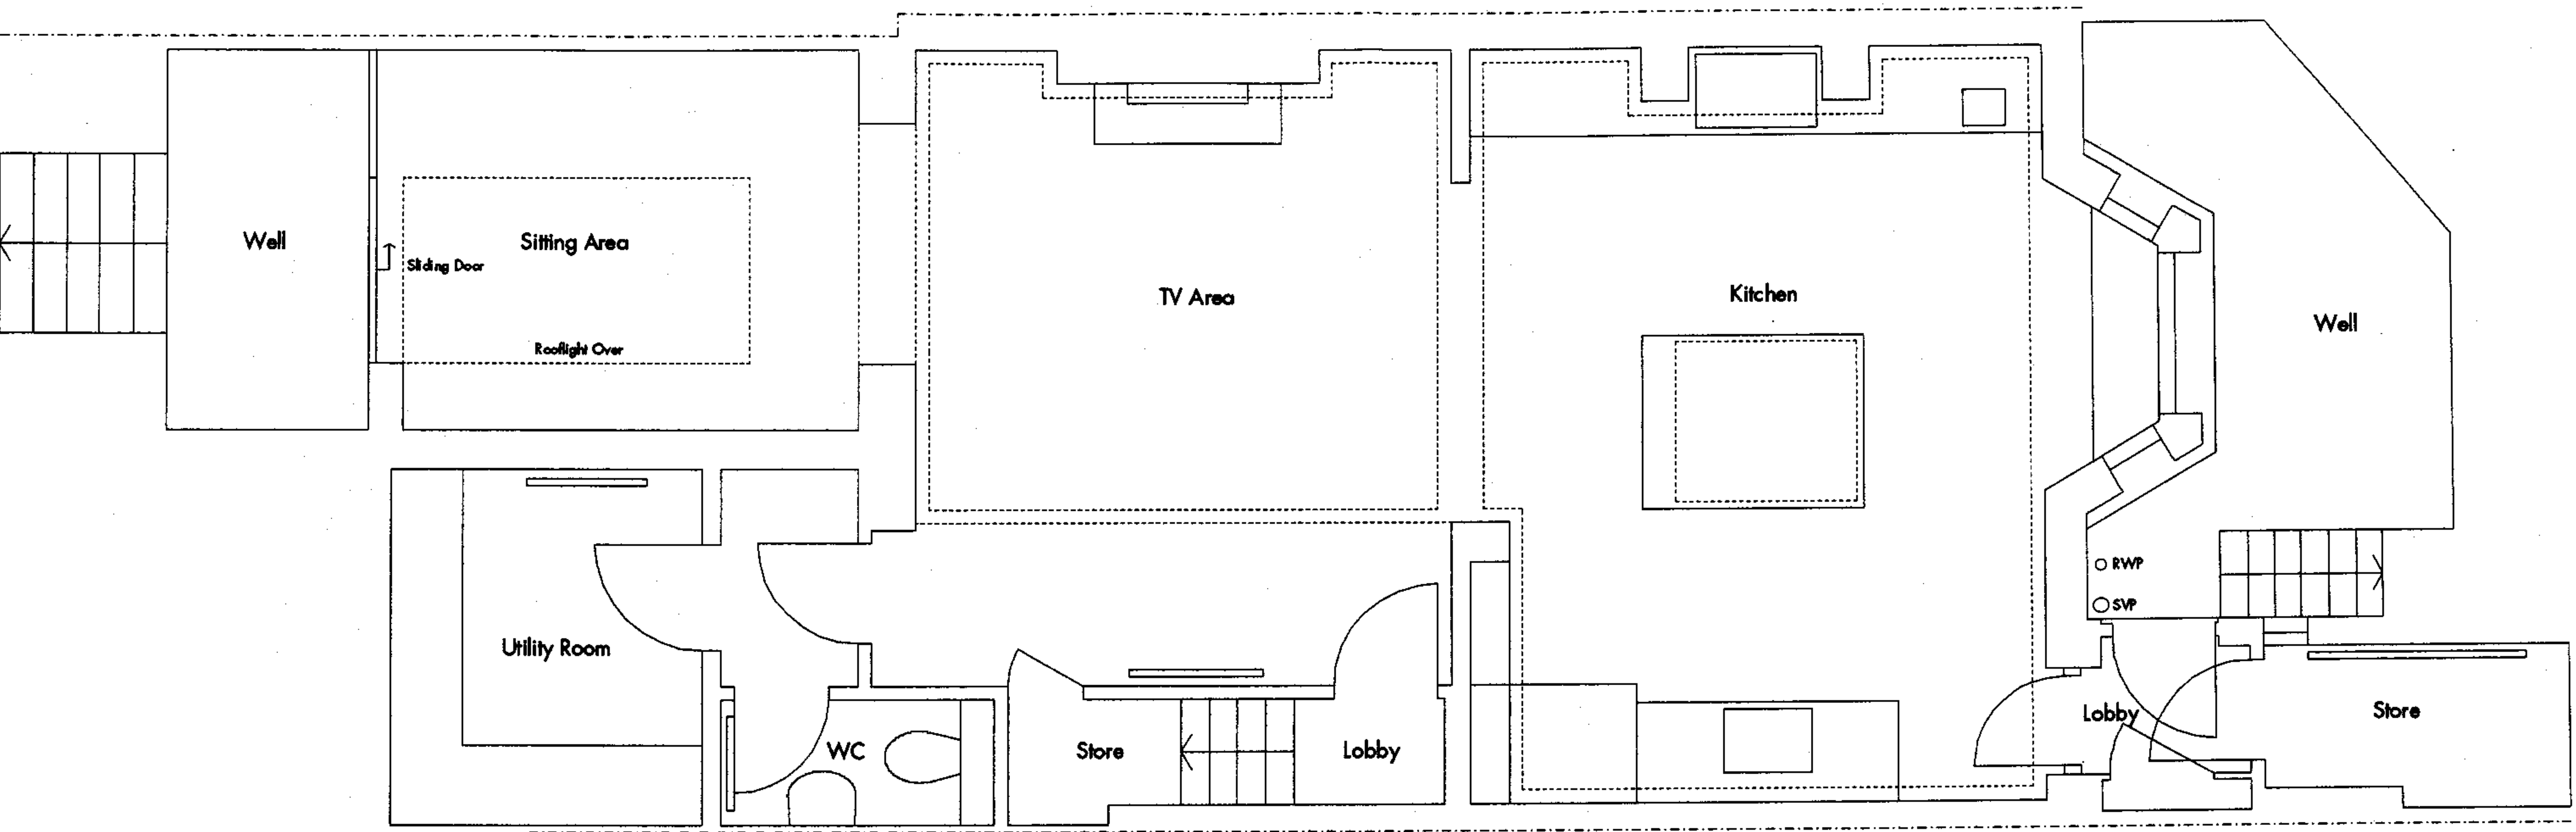

project title	27 Carlingford Road London NW3 Proposed Lower Ground Floor Plan		eldridge smerin 17 Calico Row Plantation Wharf London SW11 3TW T 020 7228 2824 F 020 7228 2825 E mail@eldridgesmerin.com
scale	1:50 at A3	project number	A907
date	18.06.07	drawn by	PS
drawing status	Planning	checked by	NE
drawing number	PL 015	revision	-

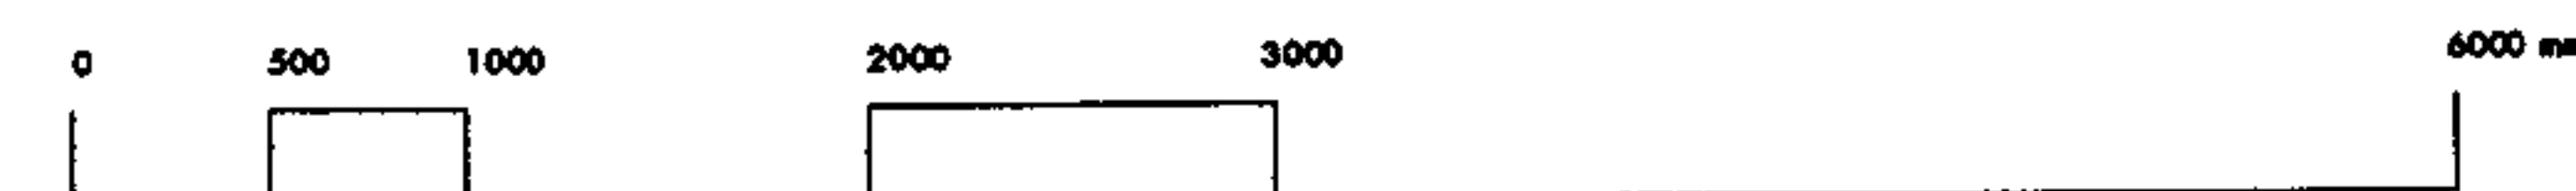


eldridge smerin
17 Calico Row
Plantation Wharf
London SW11 3TW
T 020 7228 2824
F 020 7228 2825
E mail@eldridgesmerin.com

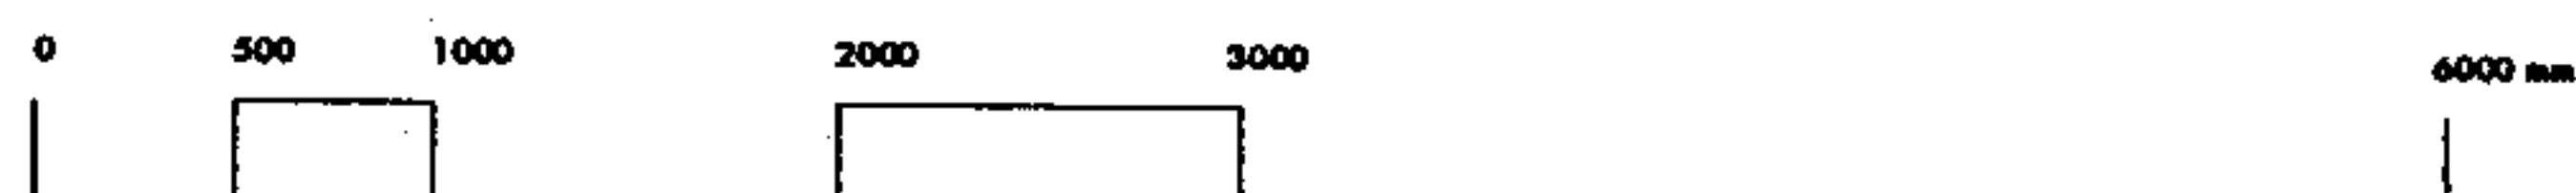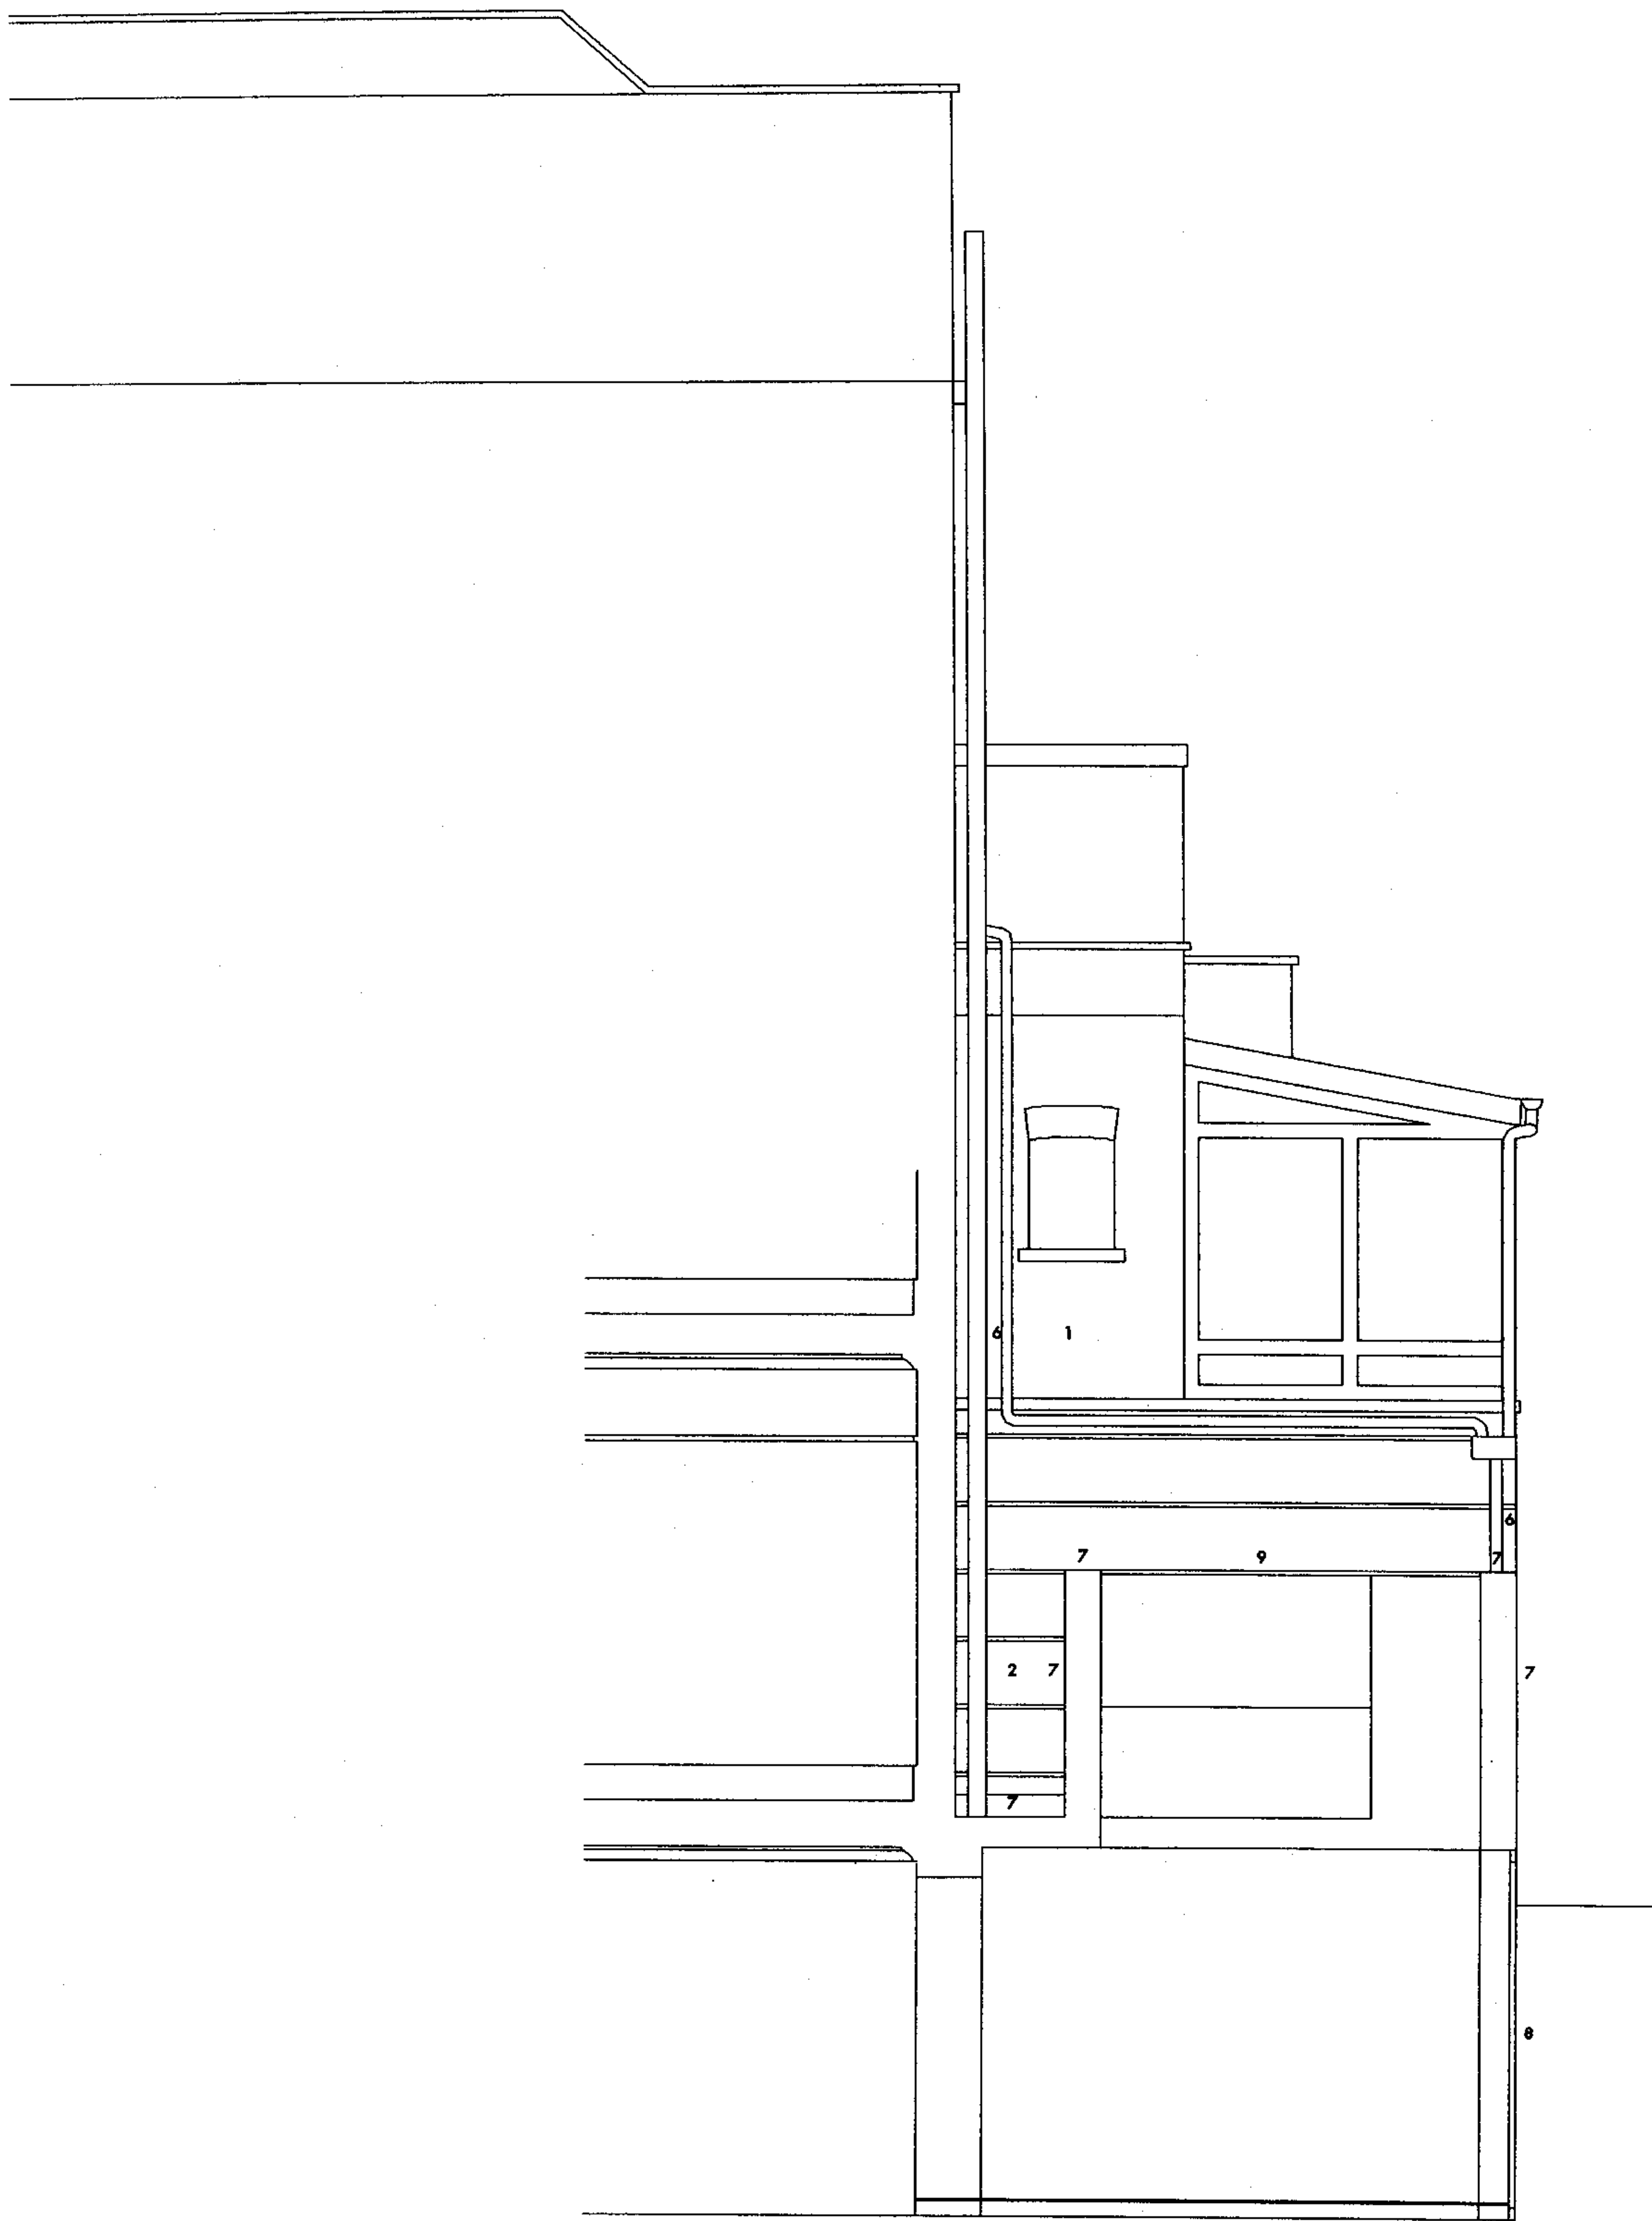

Materials Key


- | | |
|---|--|
| 1 Existing buff stock brickwork | 8 New clear glazed grey metalwork framed glazing |
| 2 Existing white painted render | 9 New clear frameless glazed rooflight |
| 3 Existing white painted timber/timber framed glazing | |
| 4 Existing felt roofing | |
| 5 Existing lead roof flashings | |
| 6 Existing black painted rainwater goods | |
| 7 New oiled timber cladding | |

project title	27 Corlingford Road London NW3 Proposed Section		eldridge smerin 17 Colico Row Plantation Wharf London SW11 3TW T 020 7228 2824 F 020 7228 2825 E mail@eldridgesmerin.com
scale	1:50 at A3	project number	
date	18.06.07	drawn by	
drawing status	Planning	checked by	
drawing number	PL 017	revision	

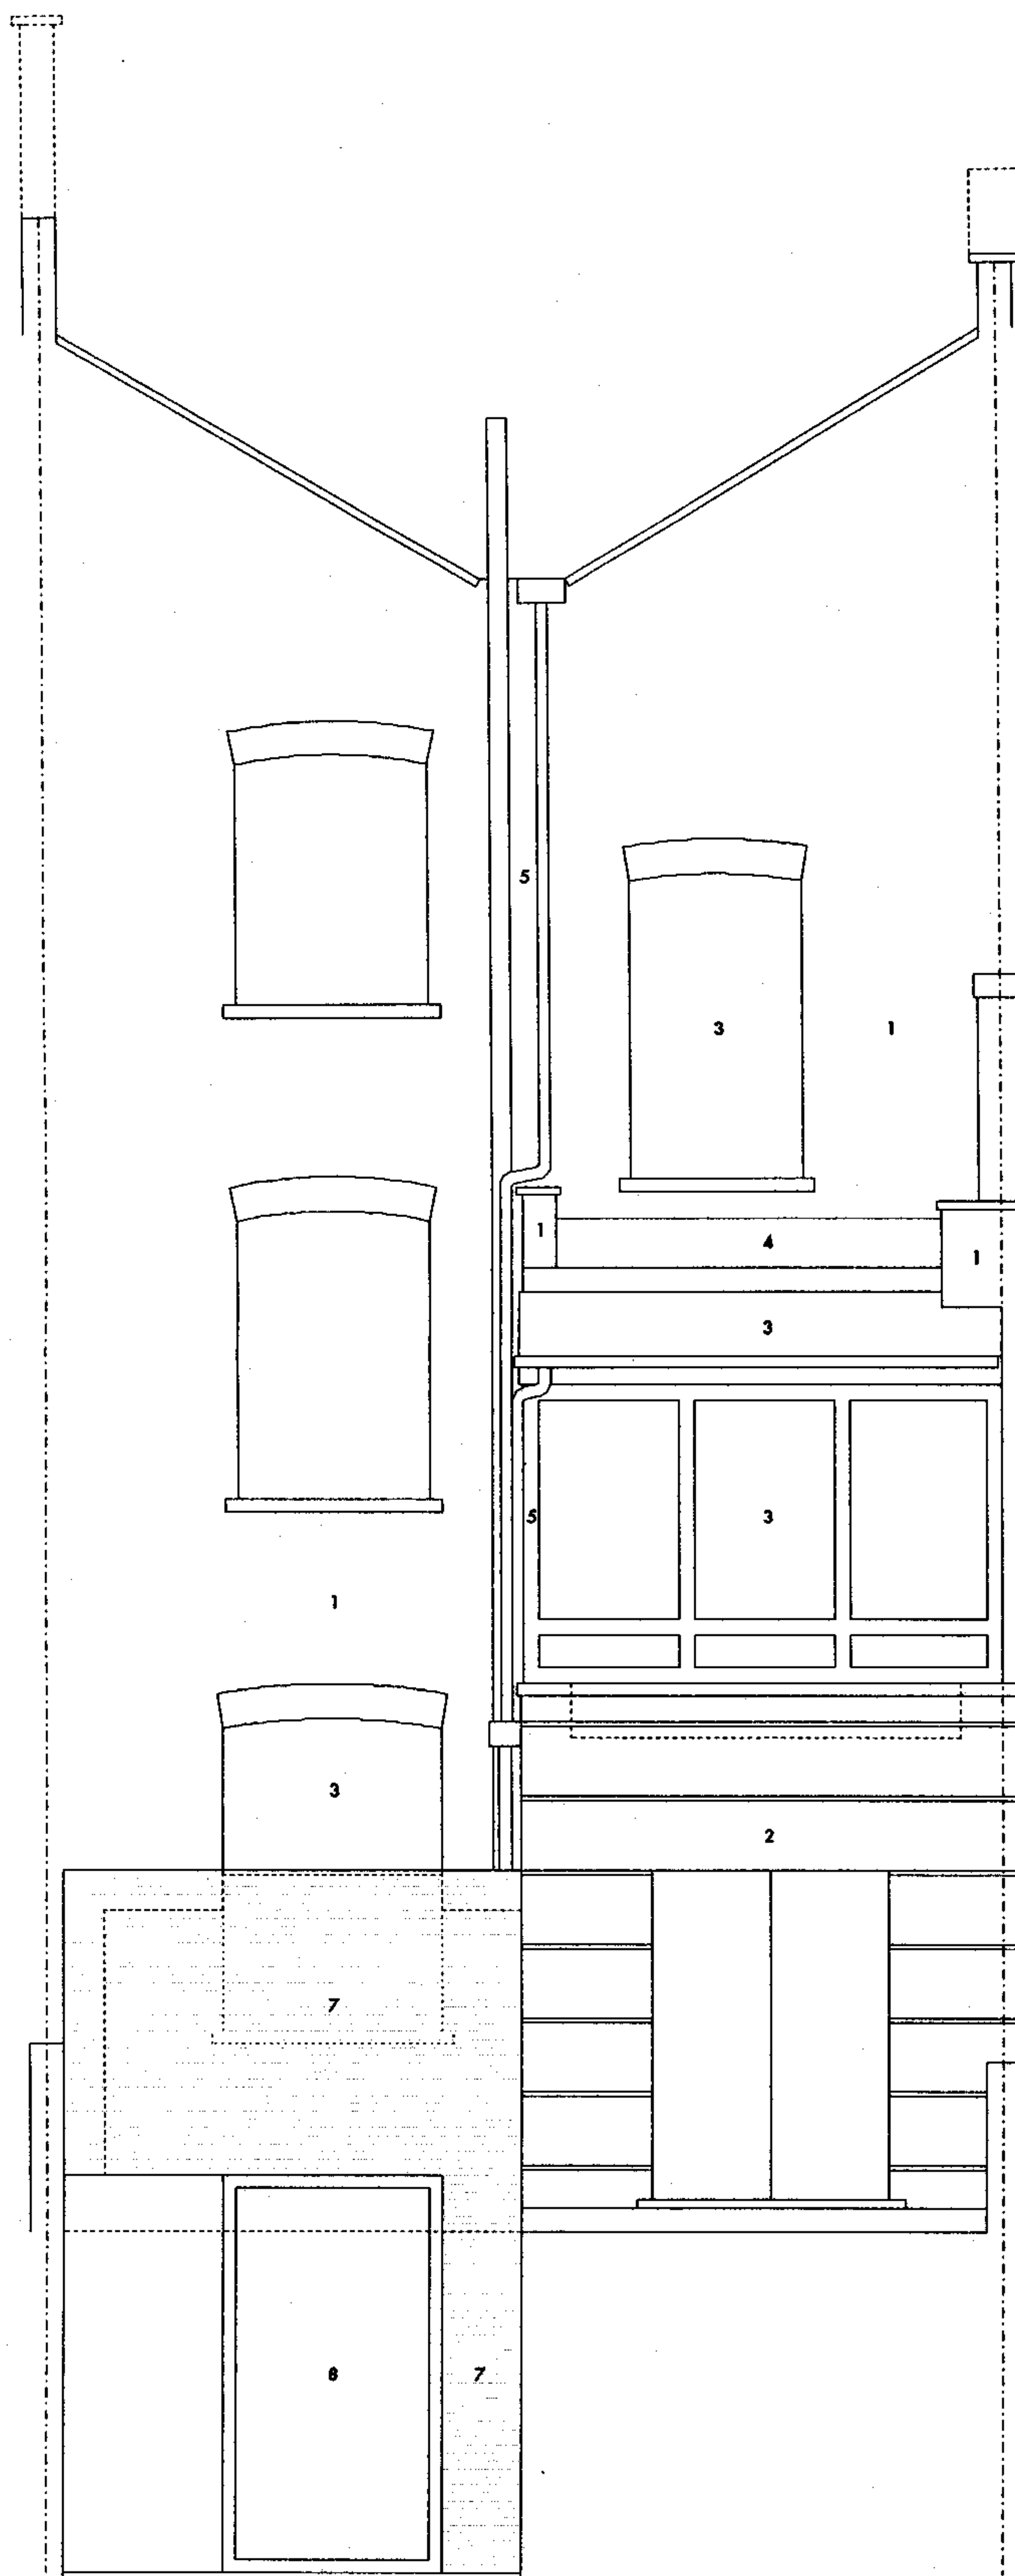

Materials Key

- 1 Existing buff stock brickwork
- 2 Existing white painted render
- 3 Existing white painted timber/timber framed glazing
- 4 Existing felt roofing
- 5 Existing lead roof flashings
- 6 Existing black painted rainwater goods
- 7 New oiled timber cladding
- 8 New clear glazed grey metalwork framed glazing
- 9 New clear frameless glazed rooflight

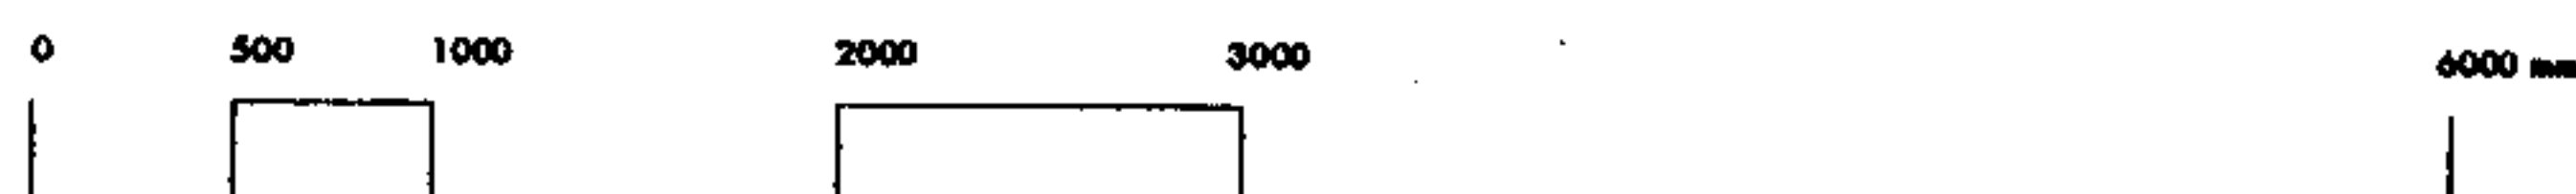

project site	27 Corlingford Road London NW3 Proposed South Elevation		project number A907
scale 1:50 at A3	date 18.06.07	drawn by PS	checked by NE
drawing state Planning	drawing number PL 018	revision -	

eldridge smerin

17 Colico Row
Plantation Wharf
London SW11 3TW
T 020 7228 2824
F 020 7228 2825
E mail@eldridgesmerin.com