




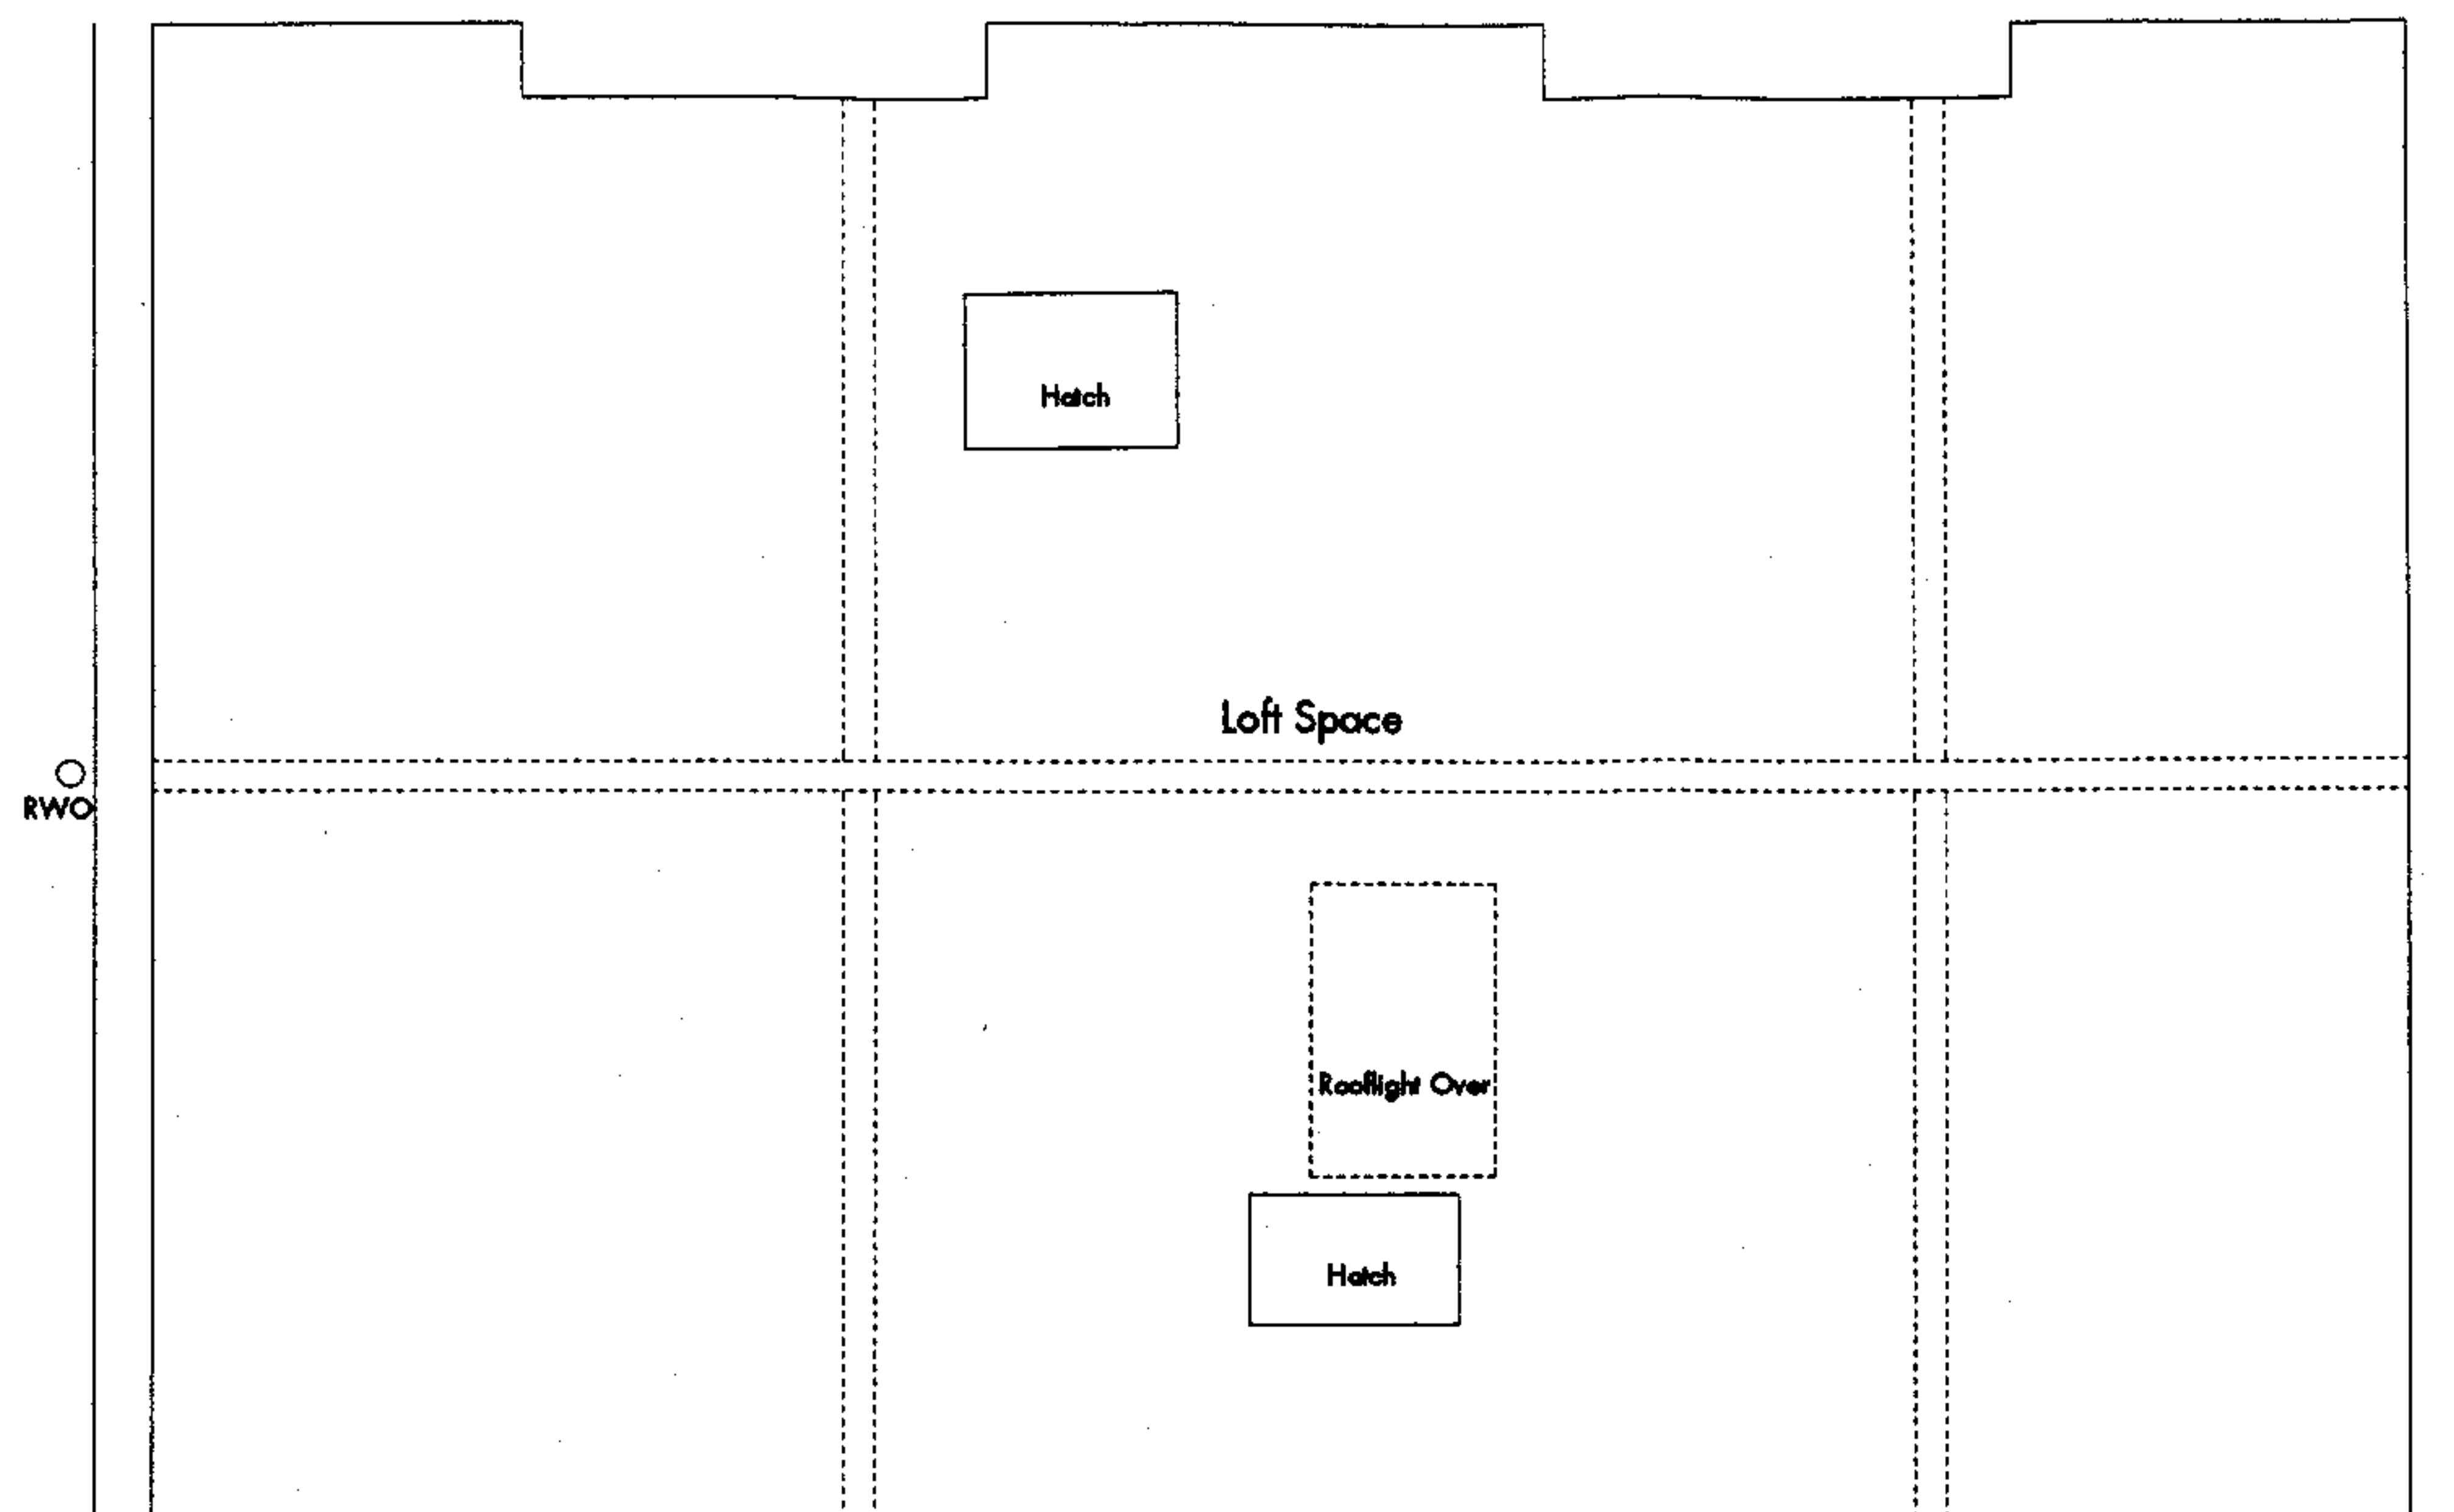


Third Floor

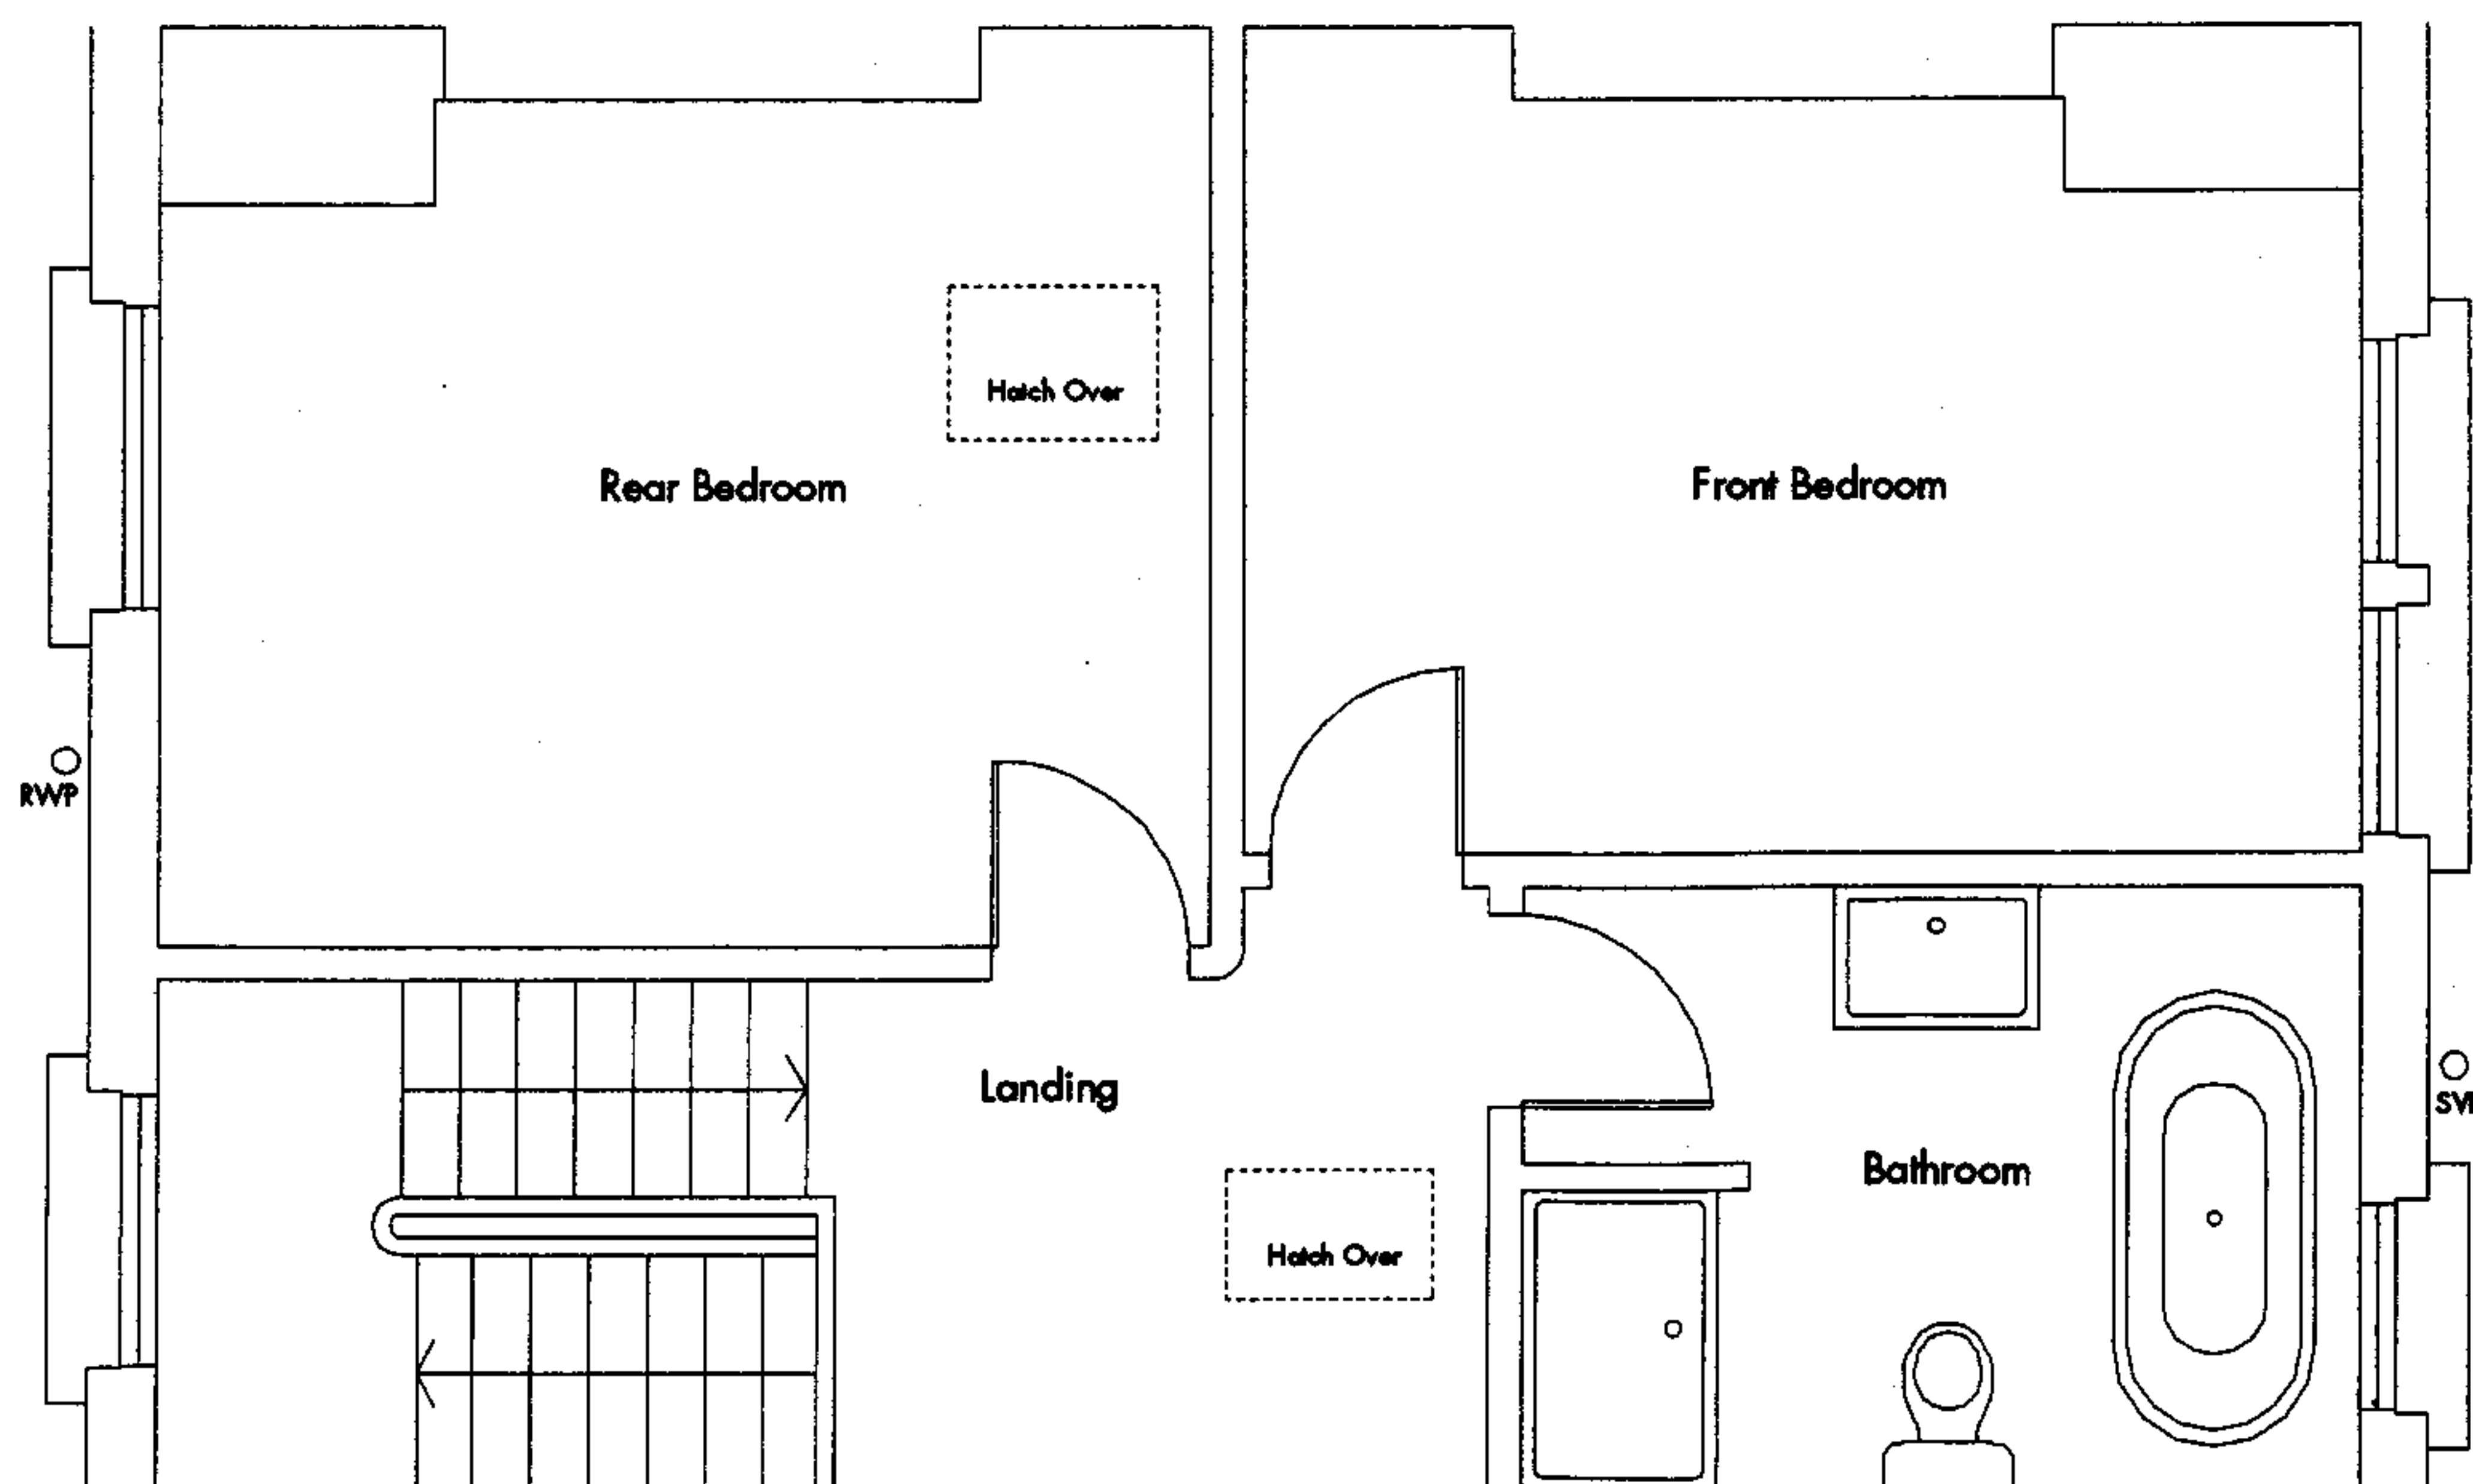


Second Floor

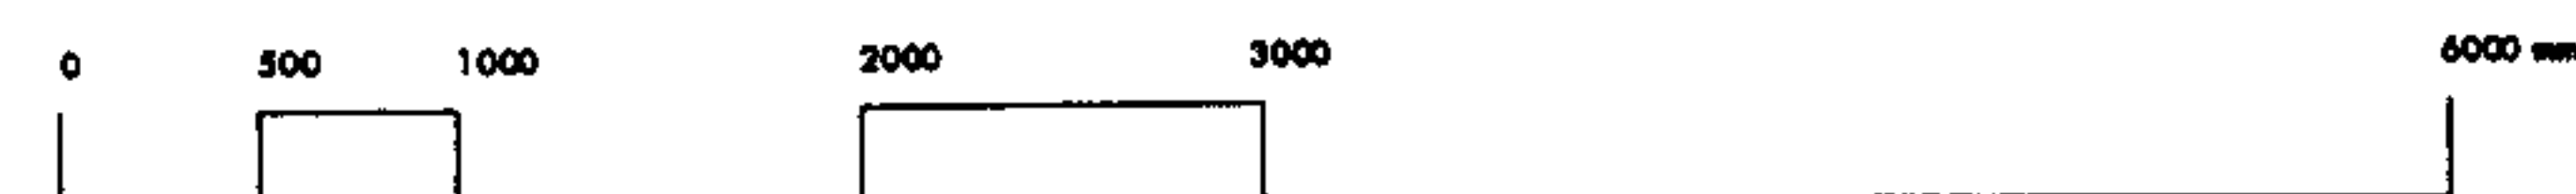

project title	27 Carlingford Road London NW3 Existing Second/Third Floor Plans		eldridge smerin 17 Colico Row Plantation Wharf London SW11 3TW T 020 7228 2824 F 020 7228 2825 E mail@eldridgesmerin.com
scale	1:50 at A3	project number	A907
date	27.04.07	drawn by	PS
drawing status	Survey	checked by	NE
drawing number	PL 021	revision	-

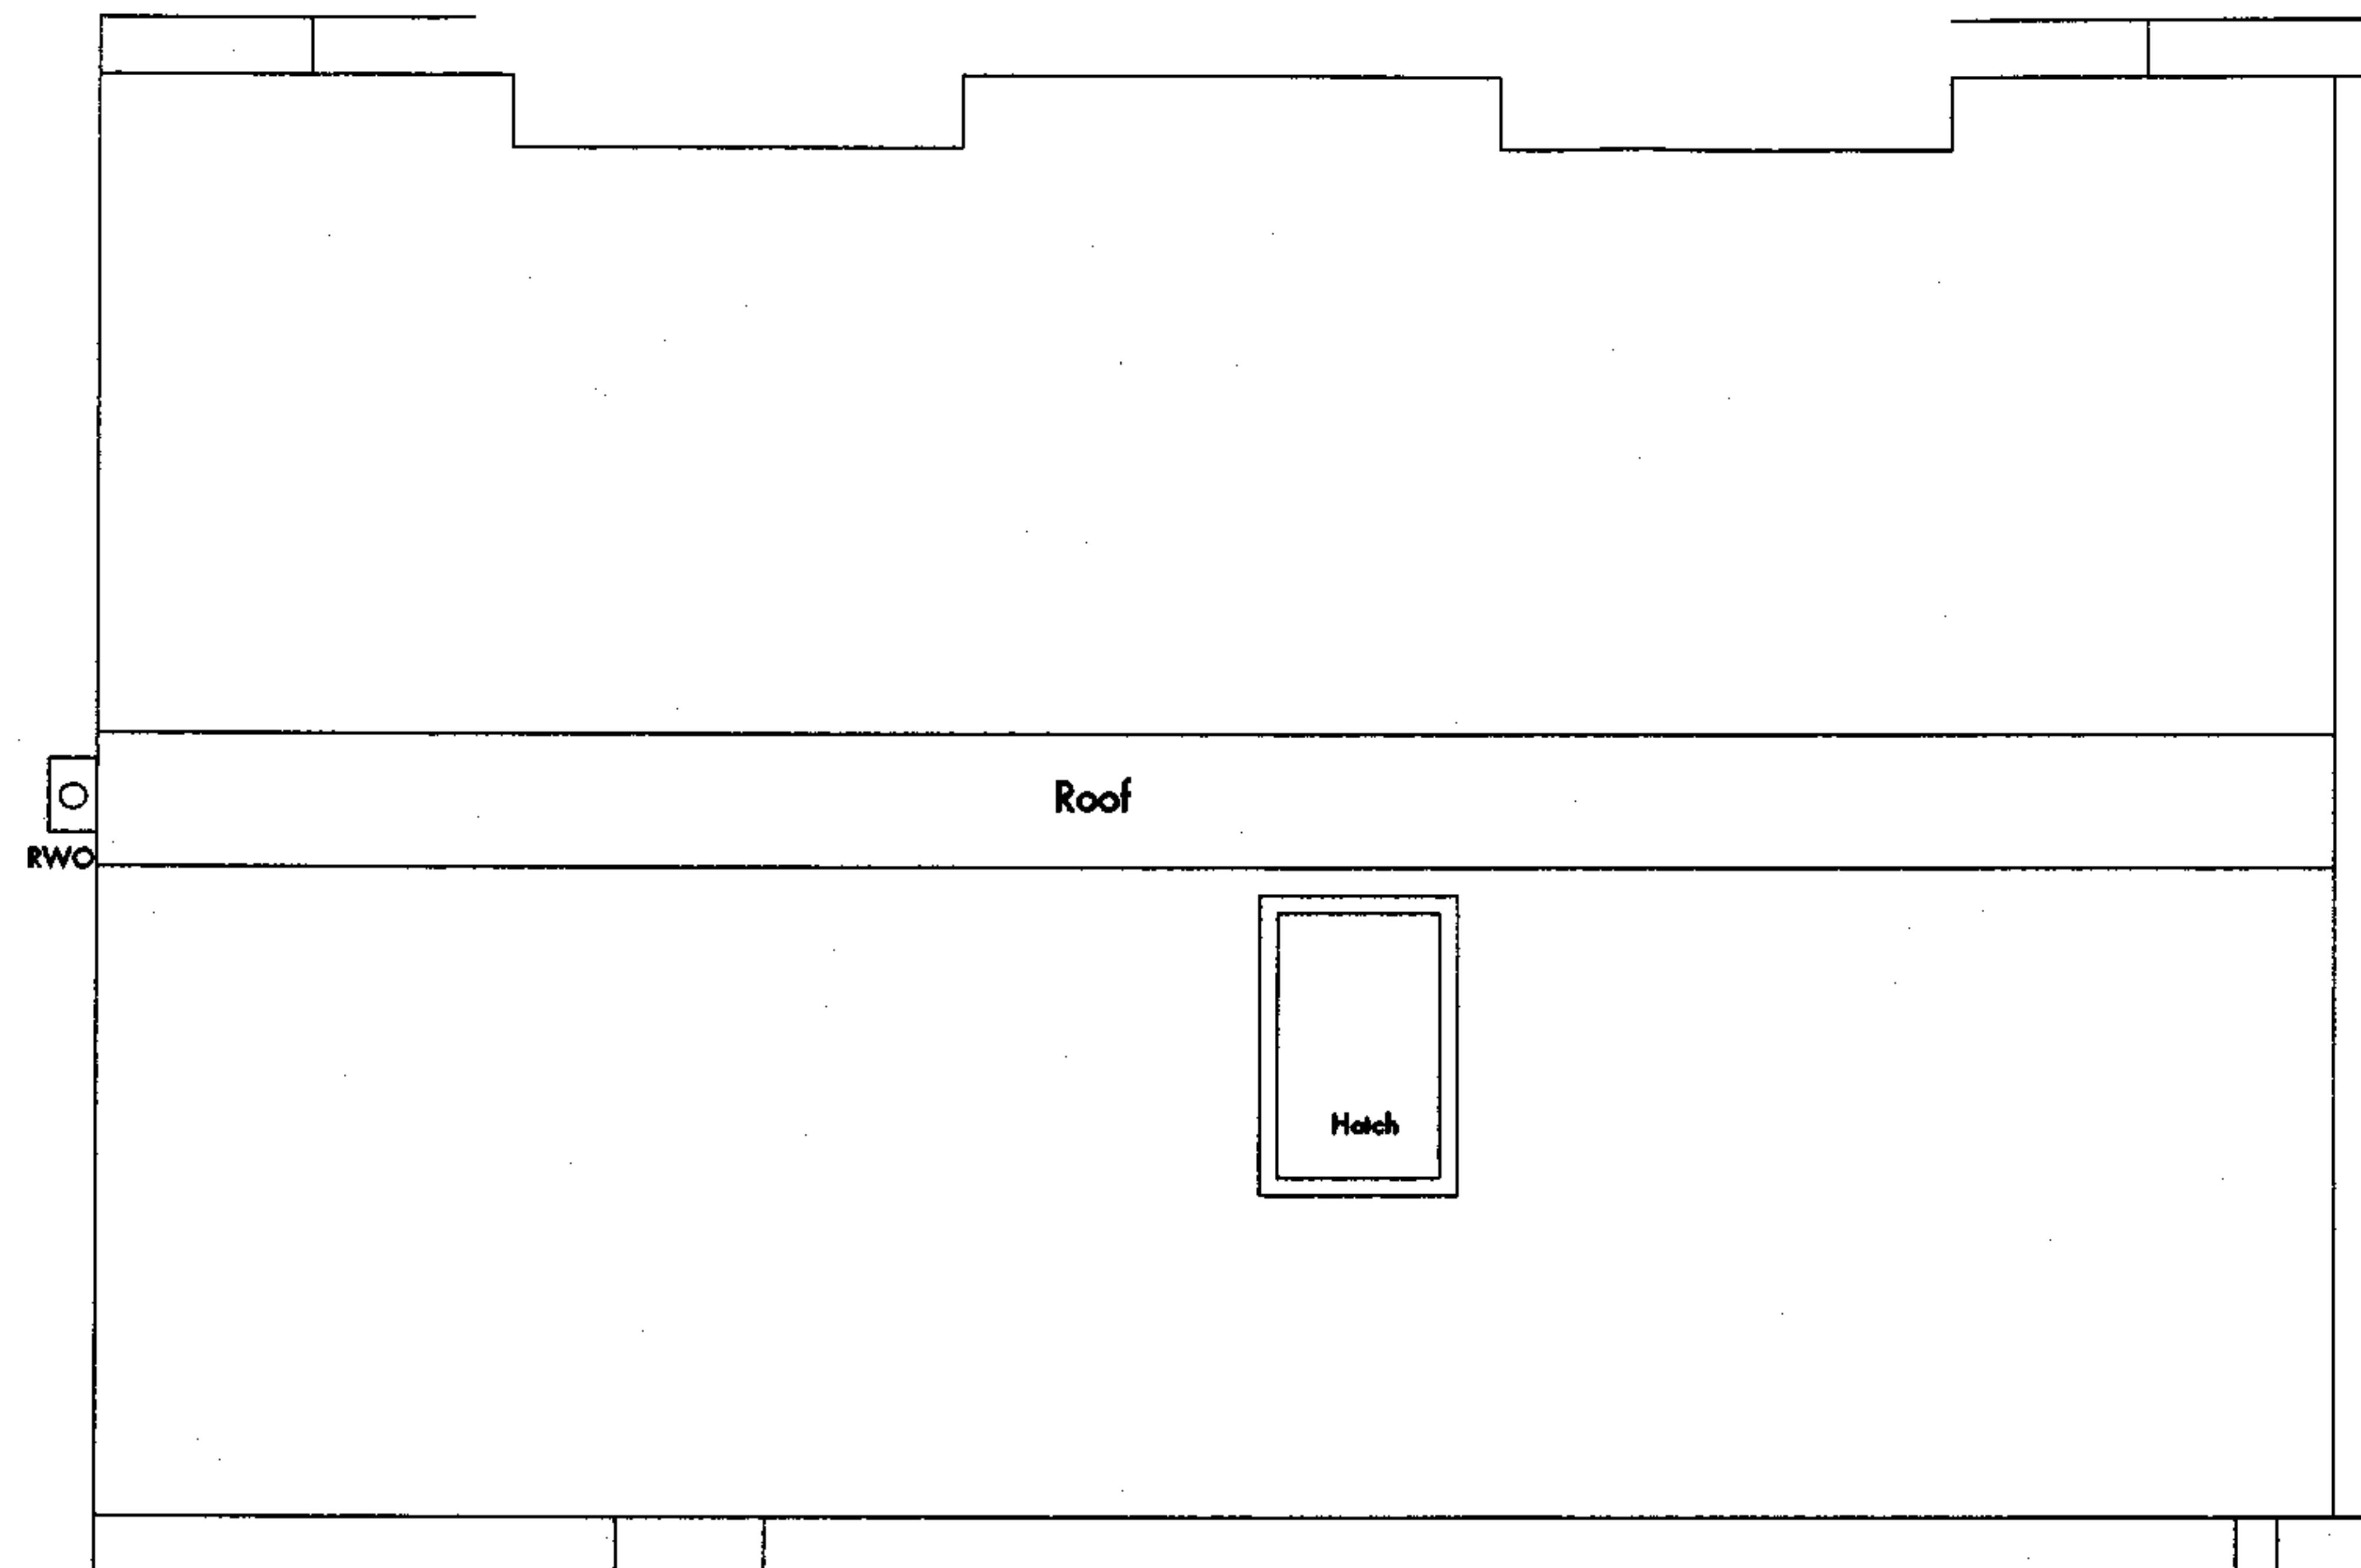

project no.		27 Carlingford Road London NW3 Existing Roof Plan		eldridge smerin 17 Colico Row Plantation Wharf London SW11 3TW T 020 7228 2824 F 020 7228 2825 E mail@eldridgesmerin.com
scale	1:50 at A3	project number	A907	
date	27.04.07	drawn by	PS	
drawing status	Survey	checked by	NE	
drawing number	PL 022	revision	-	

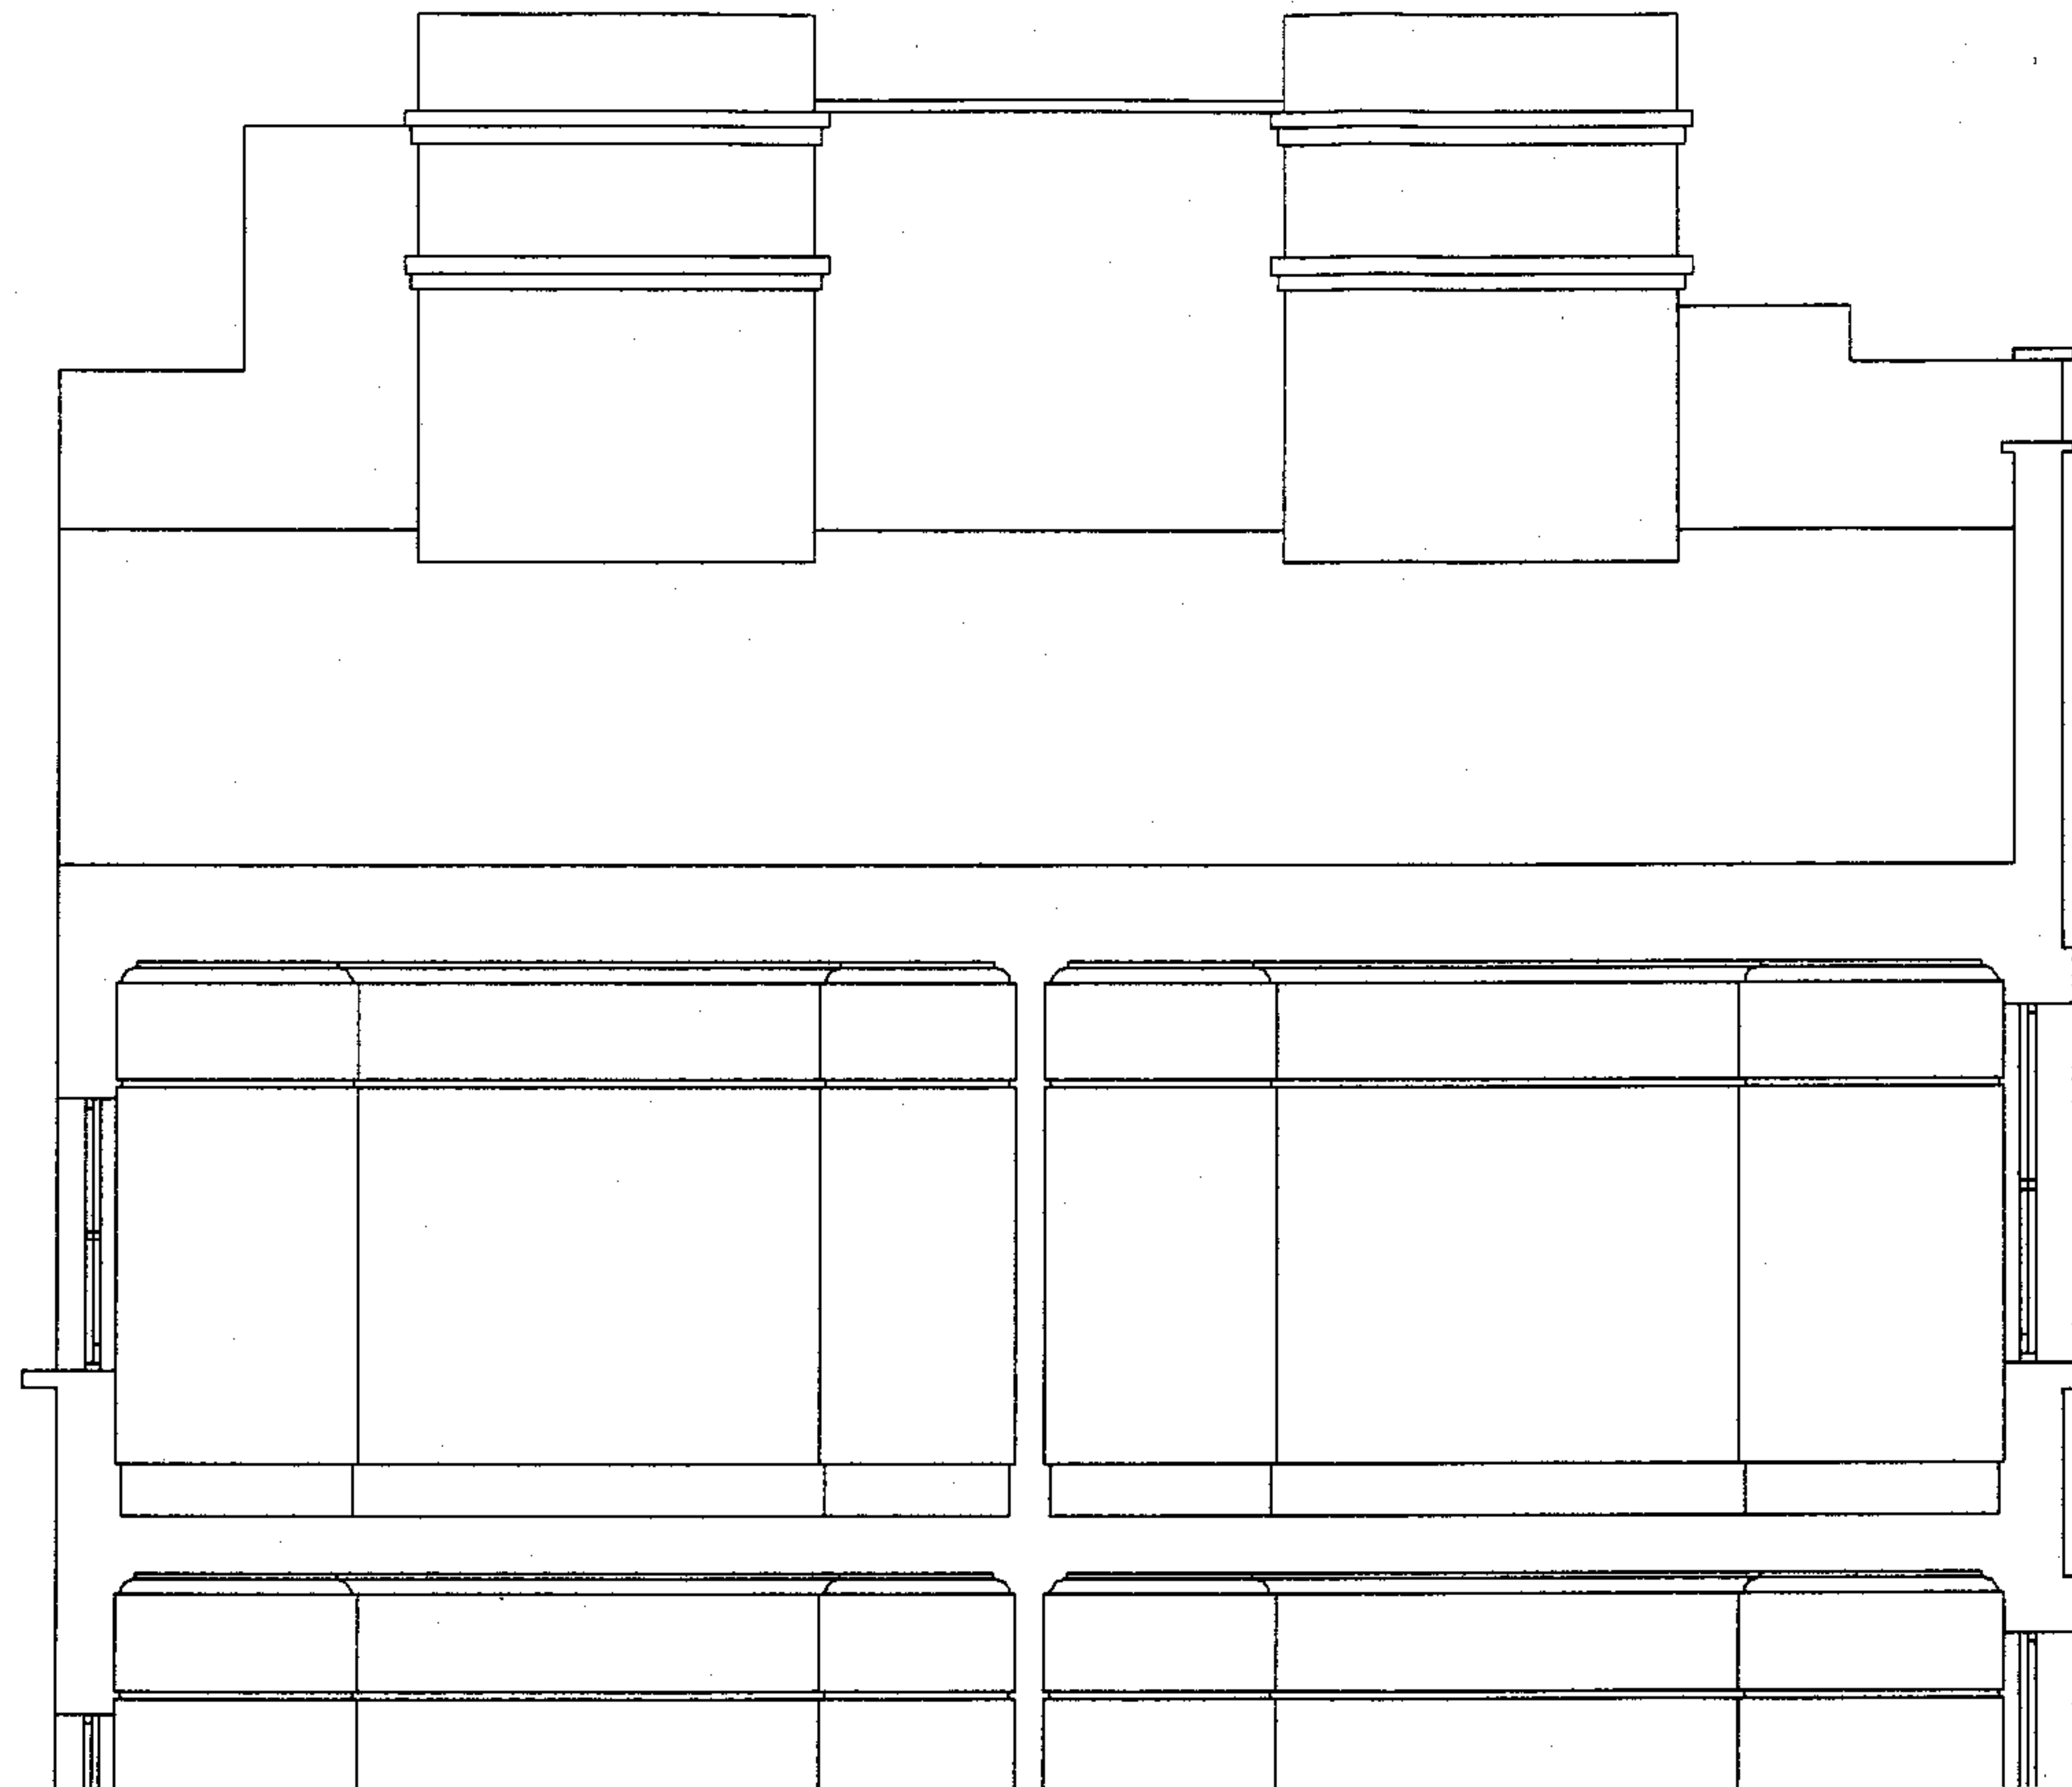


project file	27 Carlingford Road London NW3 Existing Section		eldridge smerin 17 Colico Row Plantation Wharf London SW11 3TW T 020 7228 2824 F 020 7228 2825 E mail@eldridgesmerin.com
scale	1:50 at A3	project number	A907
date	27.04.07	drawn by	PS
drawing title	Survey	checked by	NE
drawing number	PL 023	revision	-



Materials Key

- 1 Existing buff stock brickwork
- 2 Existing white painted render
- 3 Existing white painted timber/timber framed glazing
- 4 Existing grey zinc roofing
- 5 Existing black painted rainwater goods
- 6 Existing synthetic slates

project title	27 Carlingford Road London NW3 Existing South Elevation		eldridge smerin 17 Calico Row Plantation Wharf London SW11 3TW T 020 7228 2824 F 020 7228 2825 E mail@eldridgesmerin.com
scale	1:50 at A3	project number	A907
date	27.04.07	drawn by	PS
drawing status	Survey	checked by	NE
drawing number	PL 024	revision	-

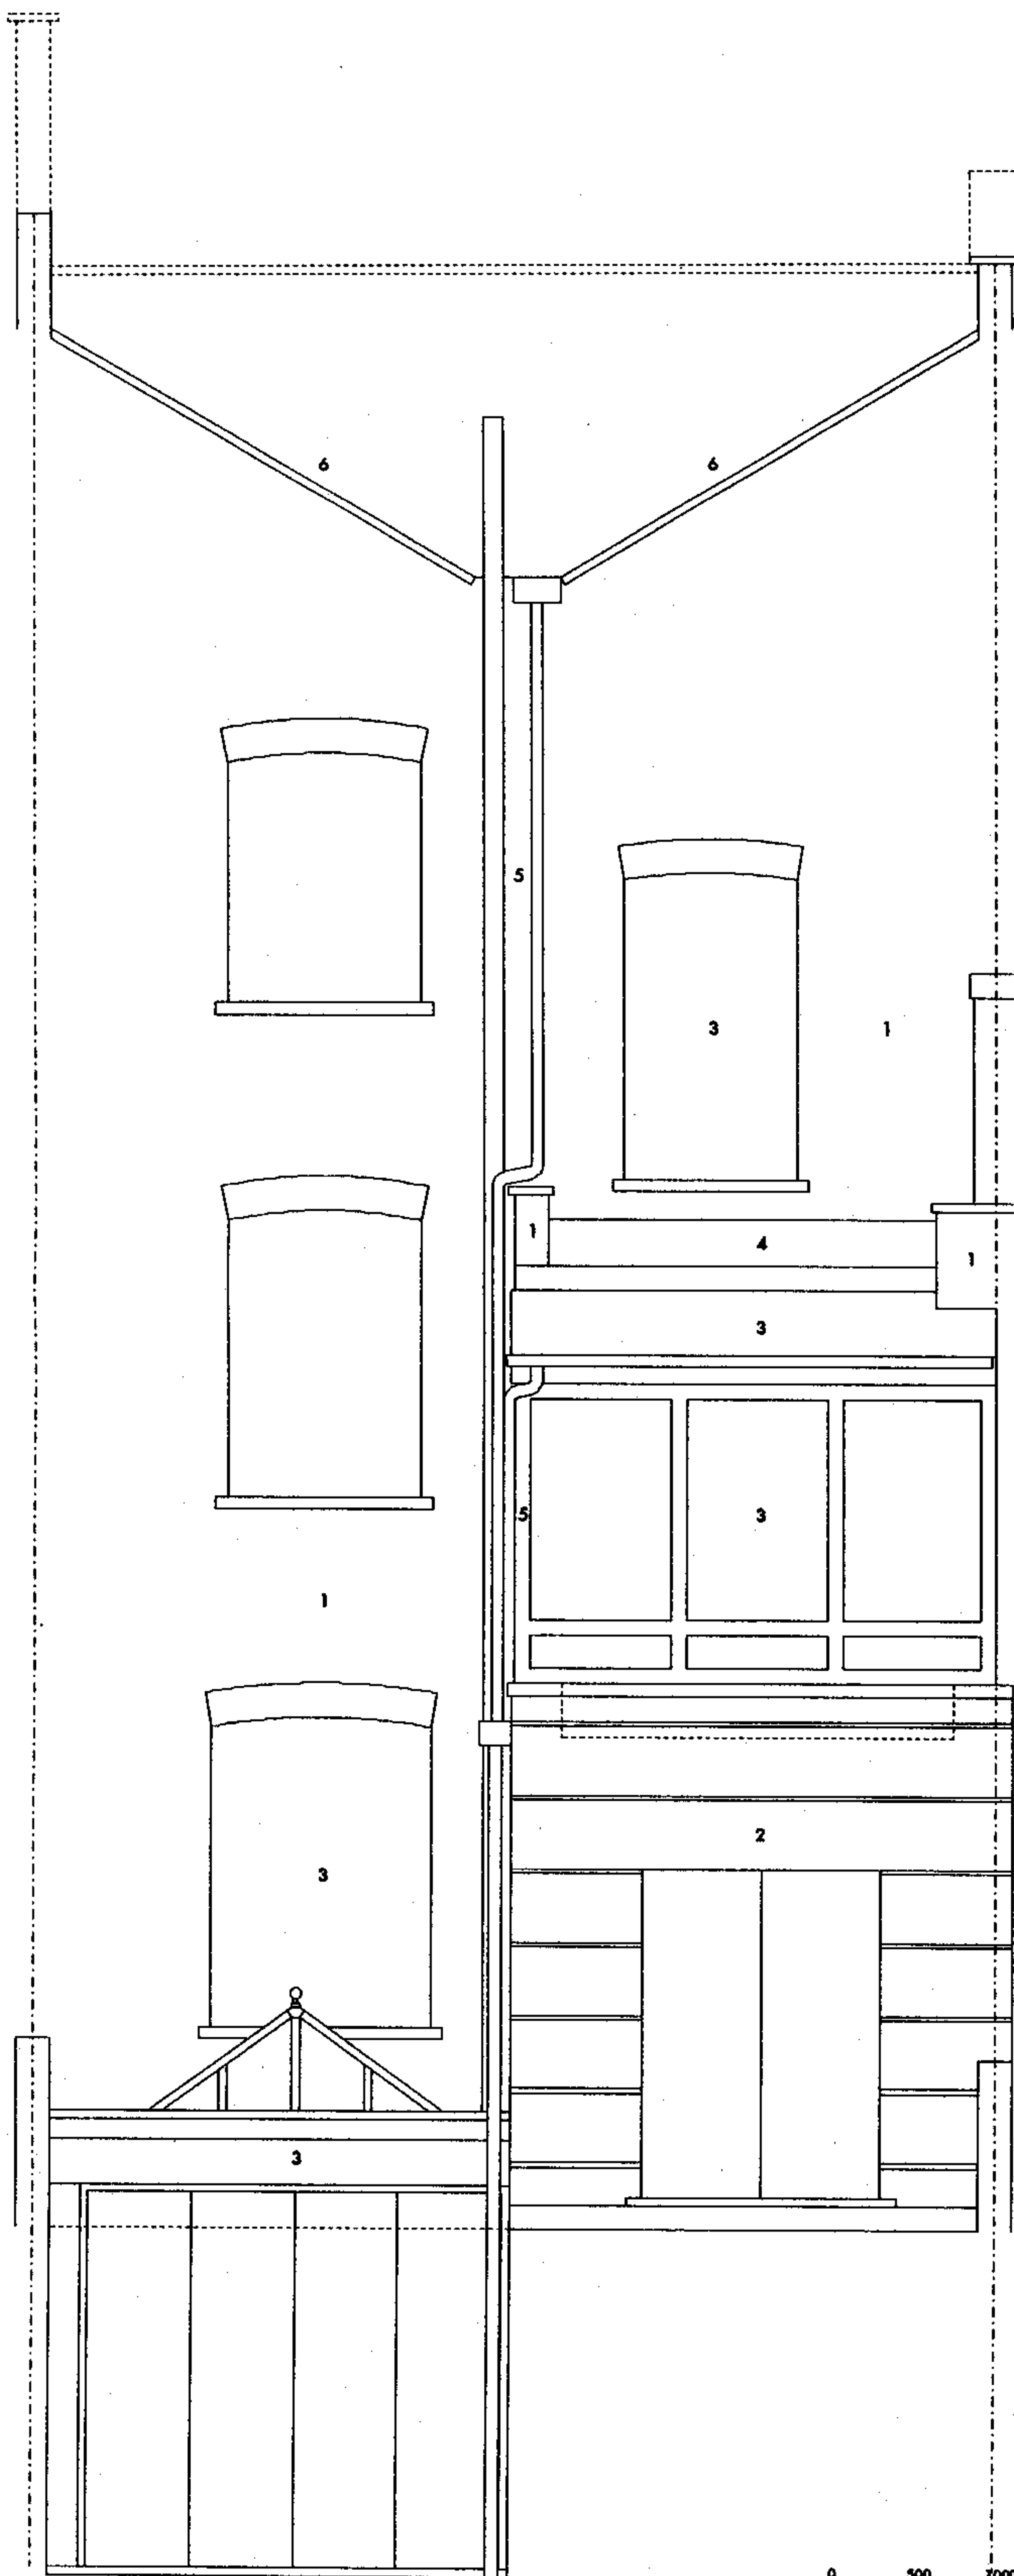

Materials Key

- 1 Existing buff stock brickwork
- 2 Existing white painted render
- 3 Existing white painted timber/timber framed glazing
- 4 Existing grey zinc roofing
- 5 Existing black painted rainwater goods
- 6 Existing synthetic slates

project site	27 Carlingford Road London NW3 Existing South Elevation		project number A907
scale 1:50 at A3	date 27.04.07	drawn by PS	checked by NE
drawing title Survey	drawing number PL025	revision -	
			elidridge smerin 17 Collier Row Plantation Wharf London SW11 3TW T 020 7228 2824 F 020 7228 2825 E mail@elidridgesmerin.com