




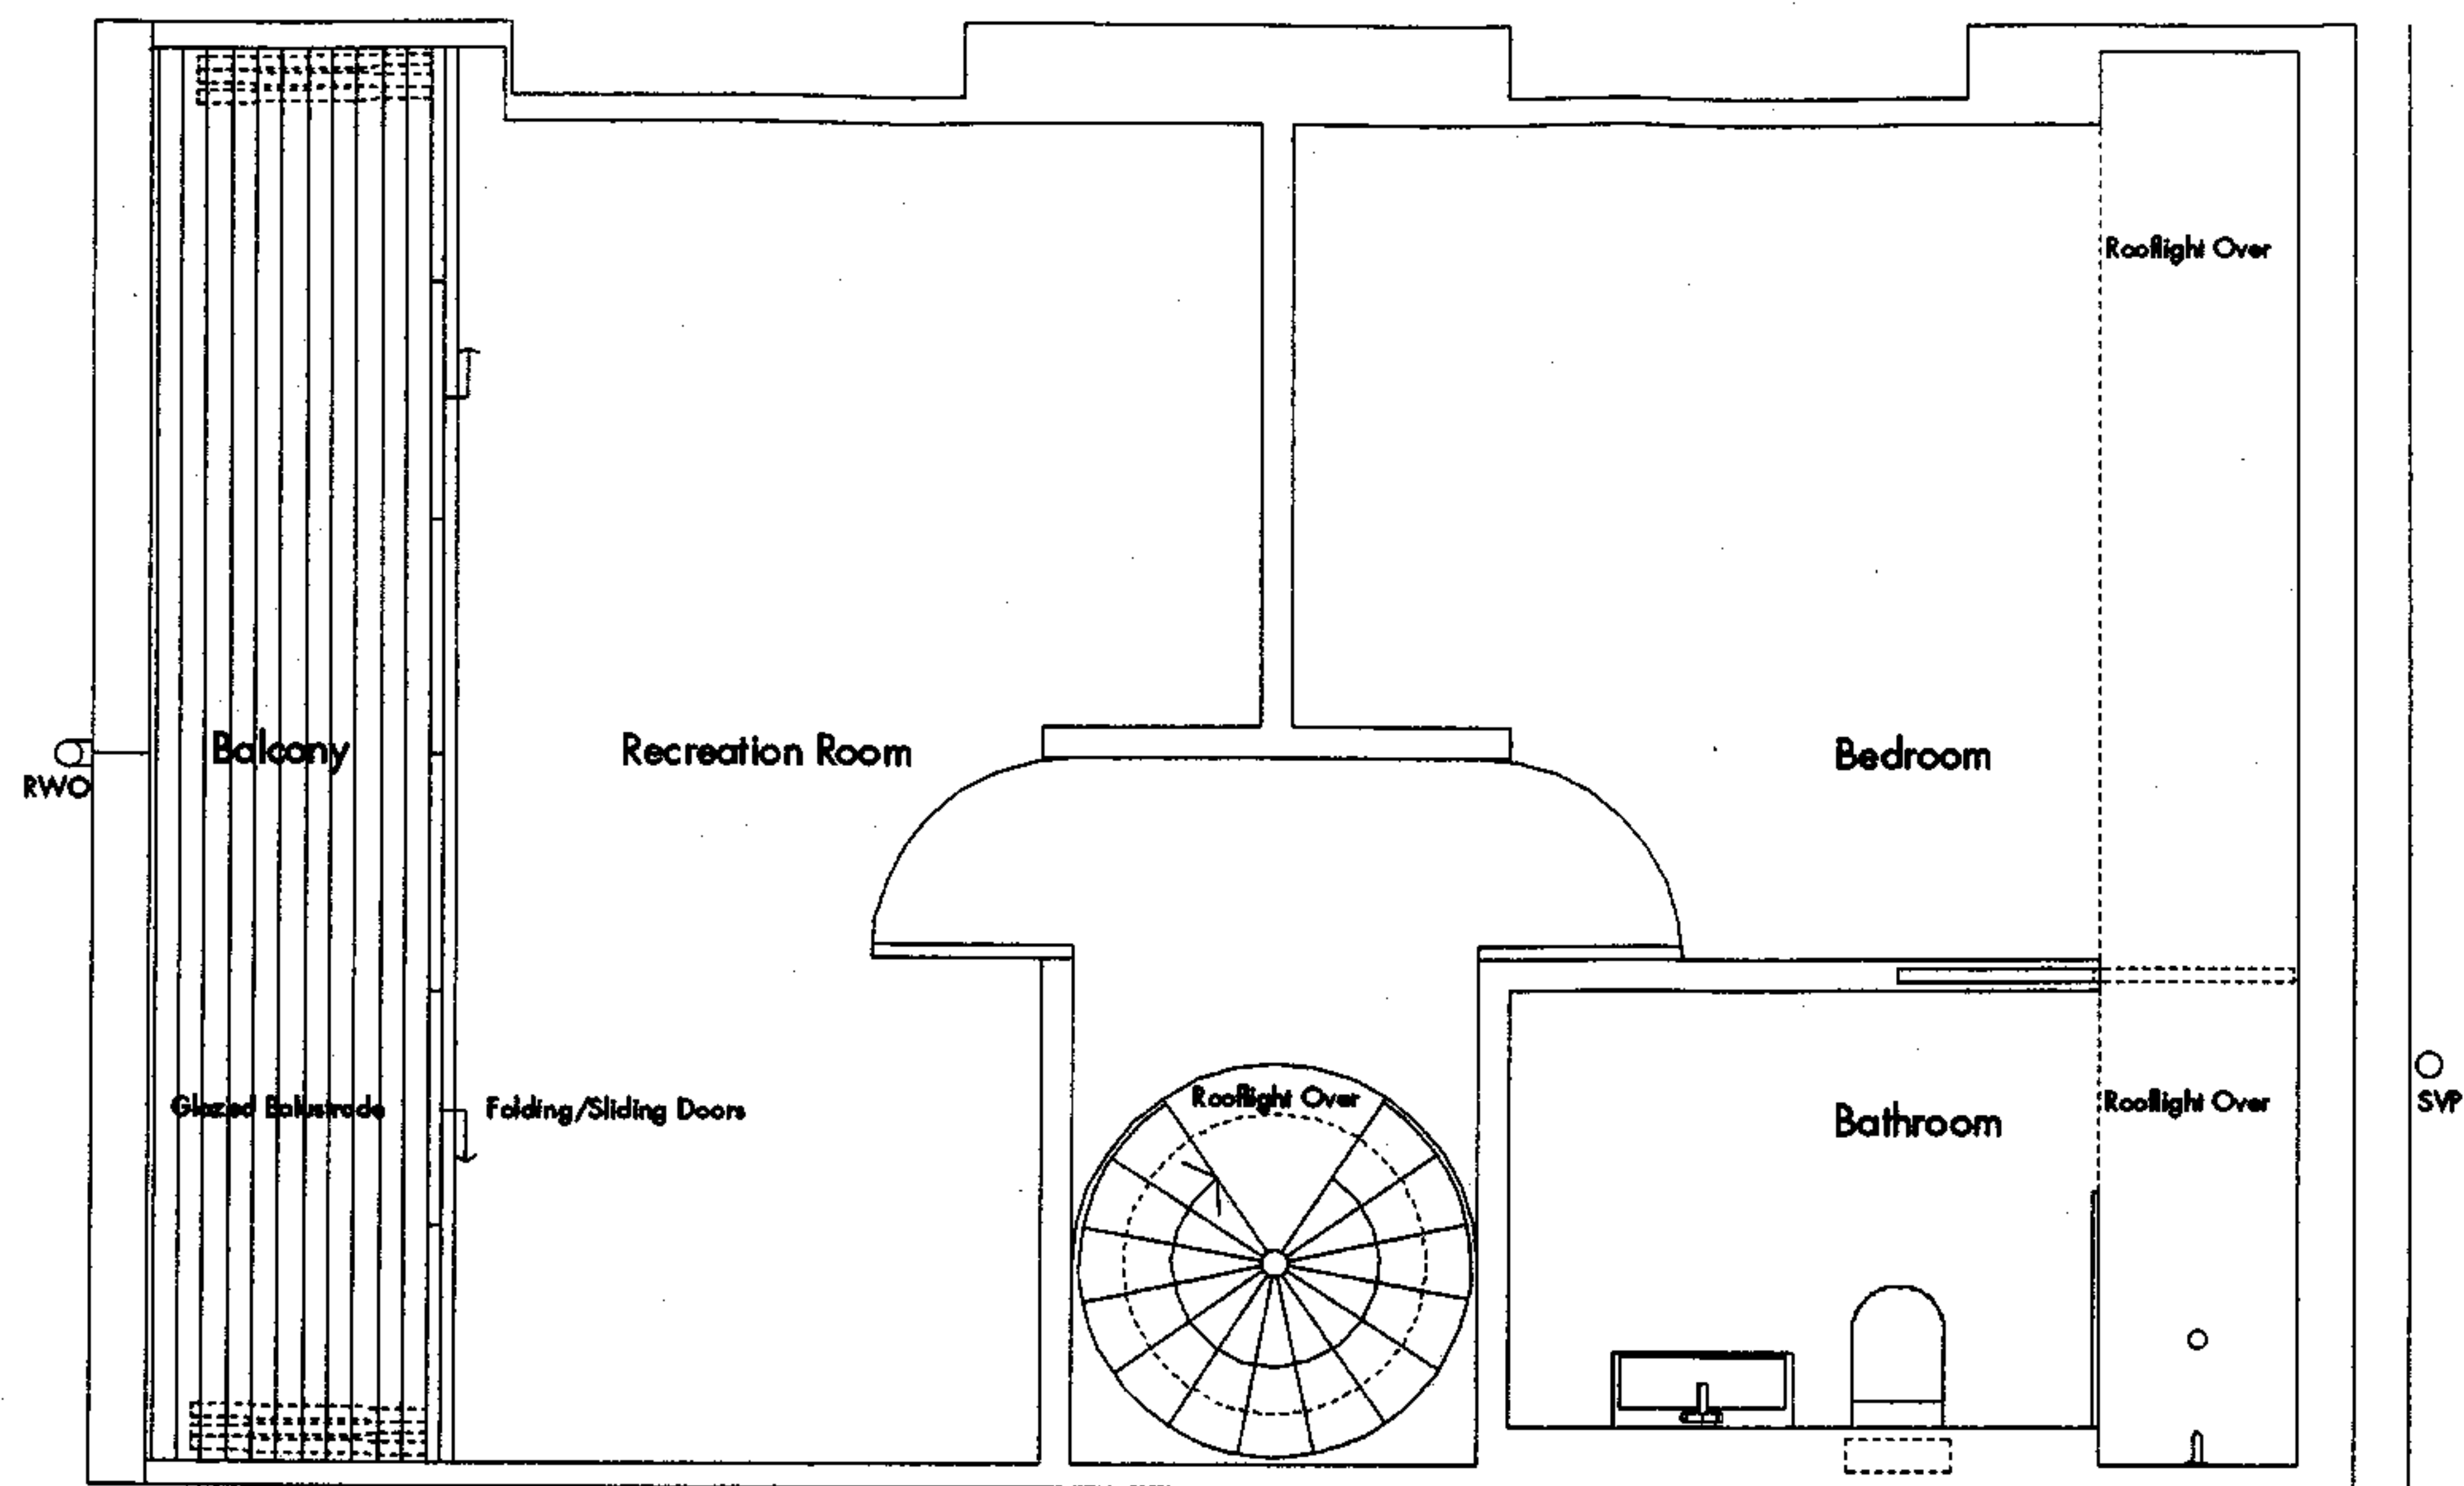



Third Floor

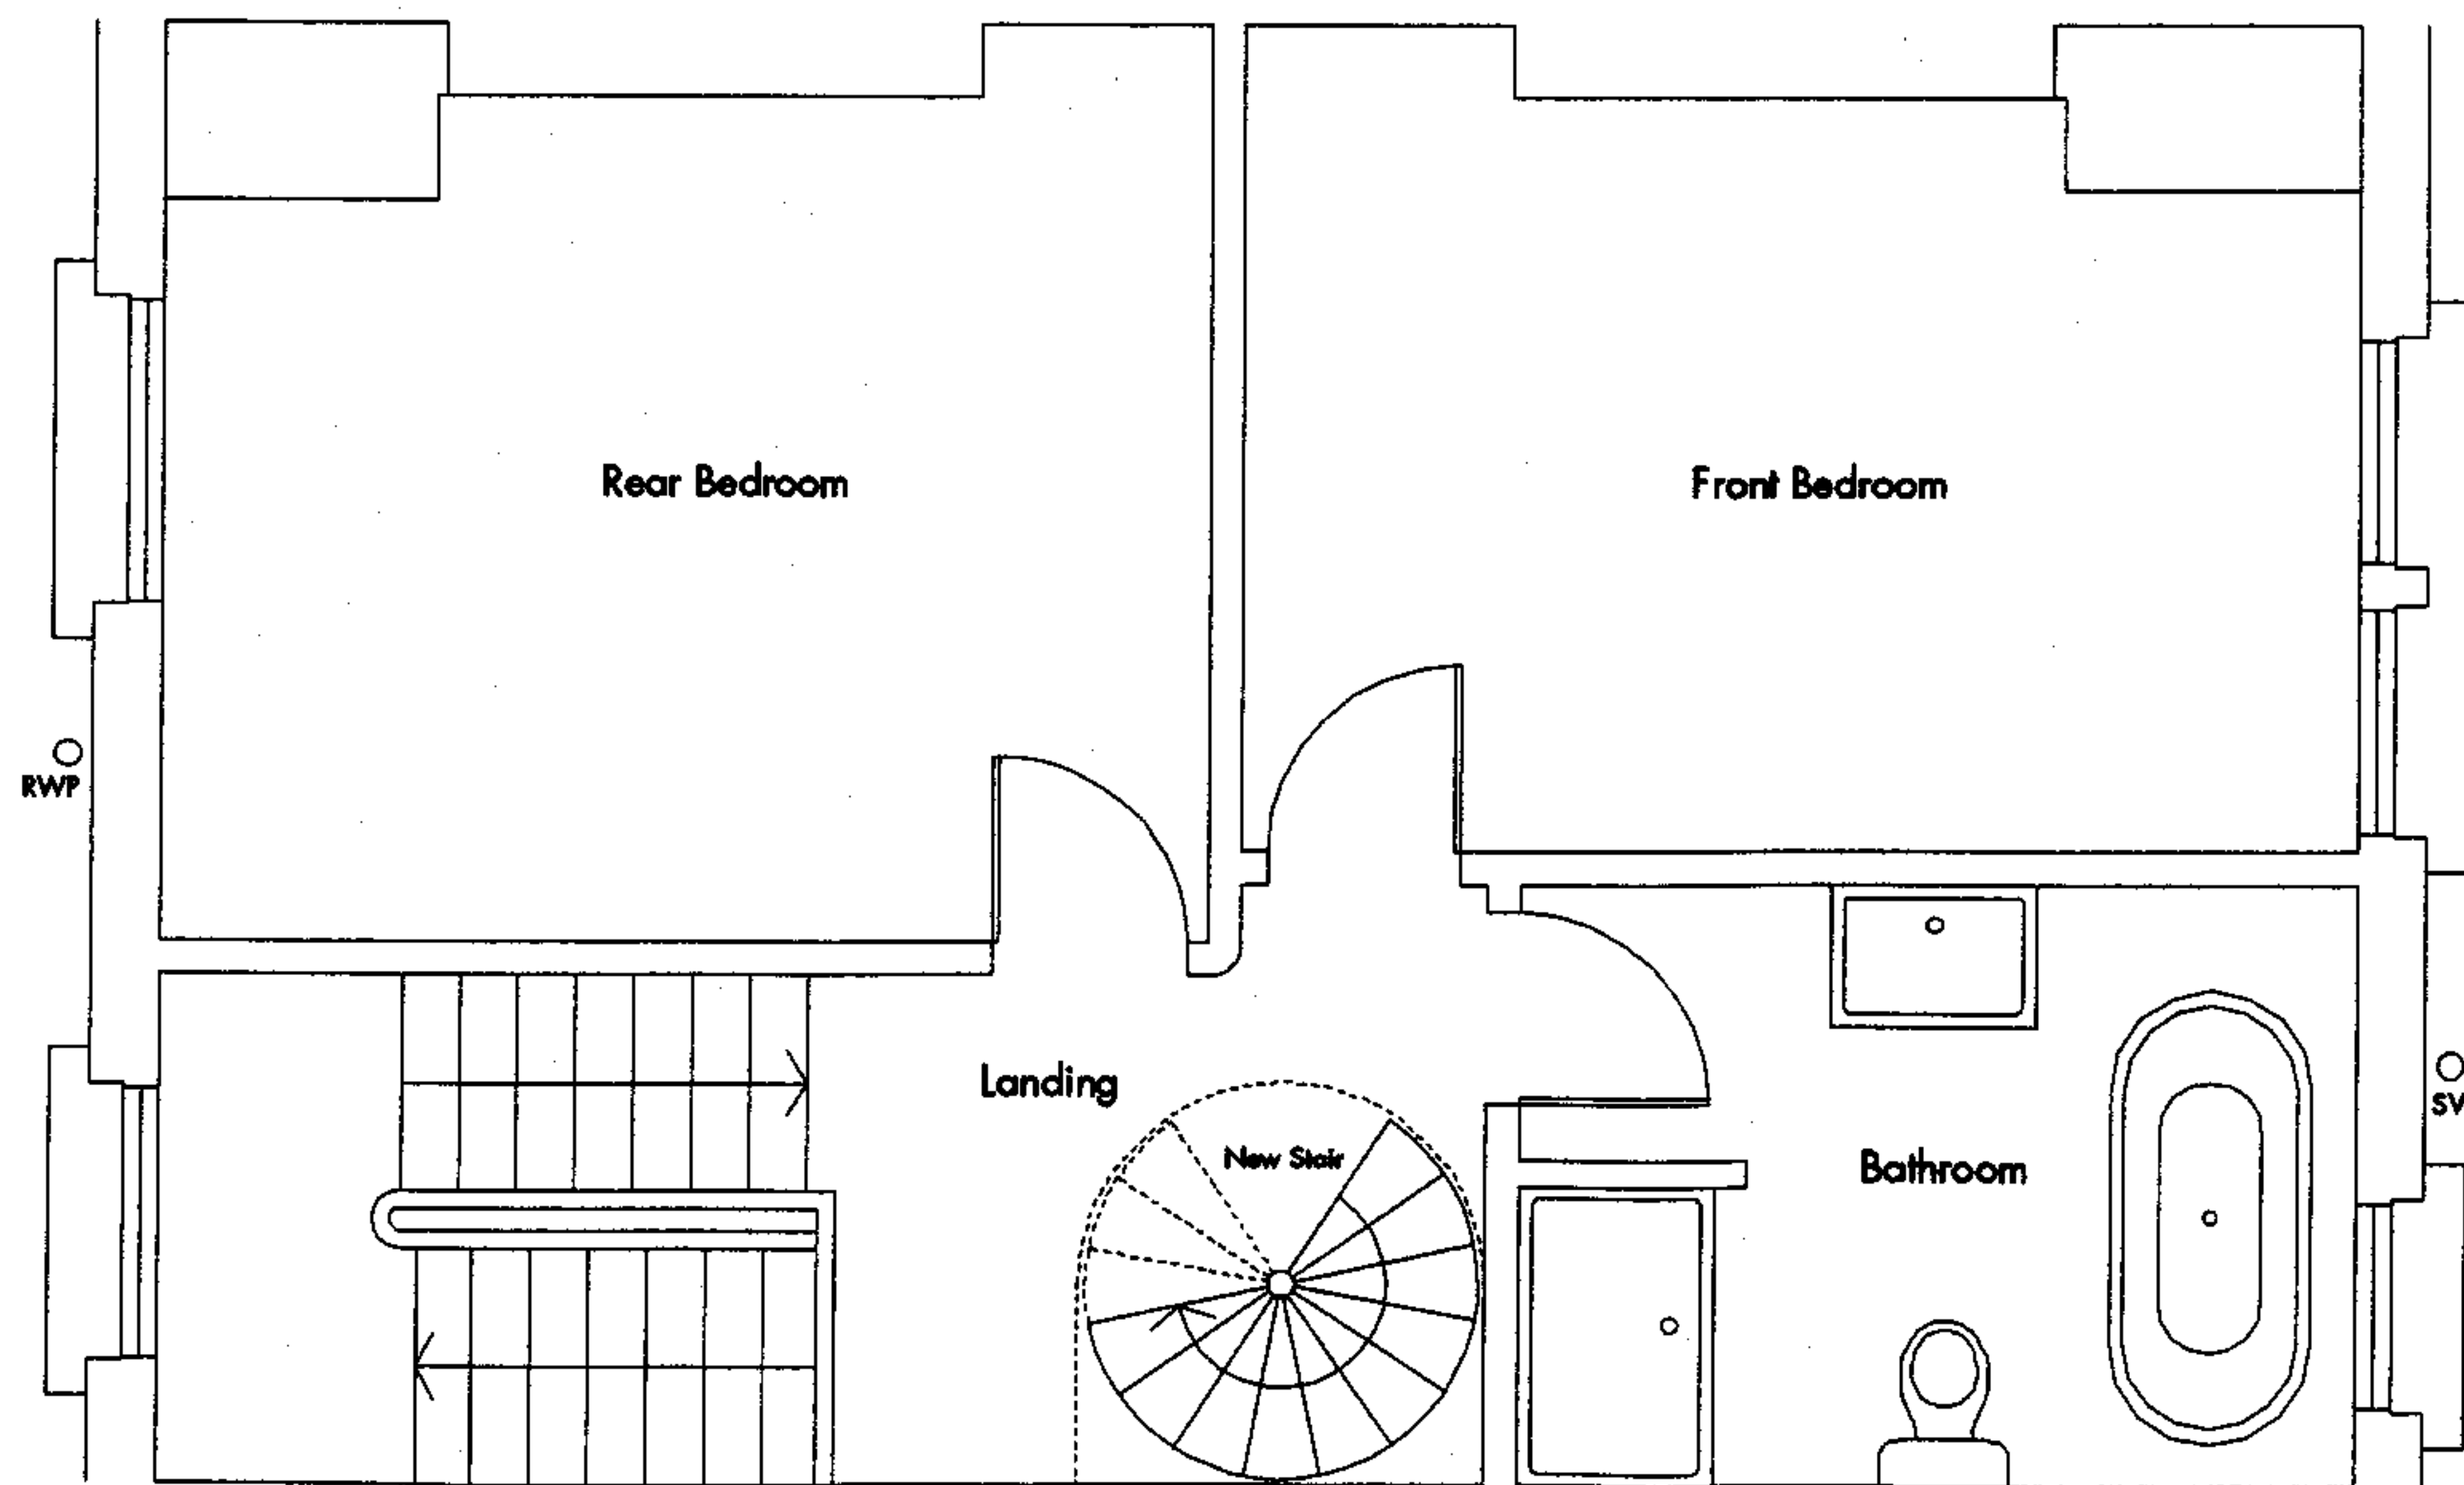



Second Floor

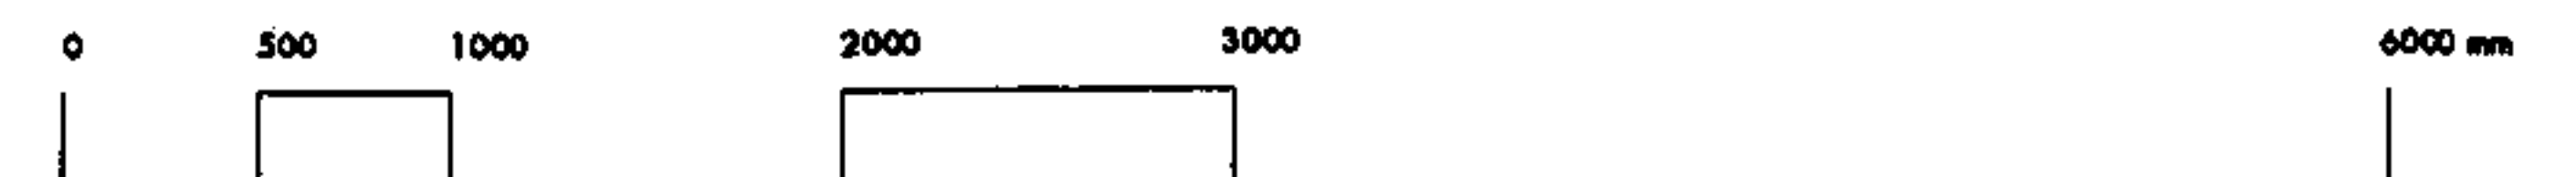

project title	27 Corlingford Road London NW3 Proposed Second/Third Floor Plans		elidridge smerin 17 Colico Row Plantation Wharf London SW11 3TW T 020 7228 2824 F 020 7228 2825 E mail@elidridgesmerin.com
scale	1:50 at A3	project number	A907
date	18.06.07	drawn by	PS
drawing status	Planning	checked by	NE
drawing number	PL 026	revision	-

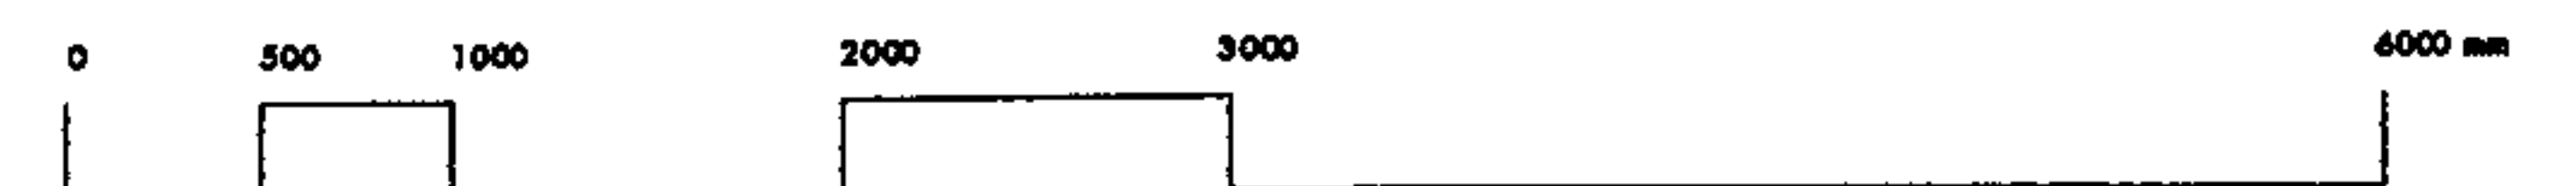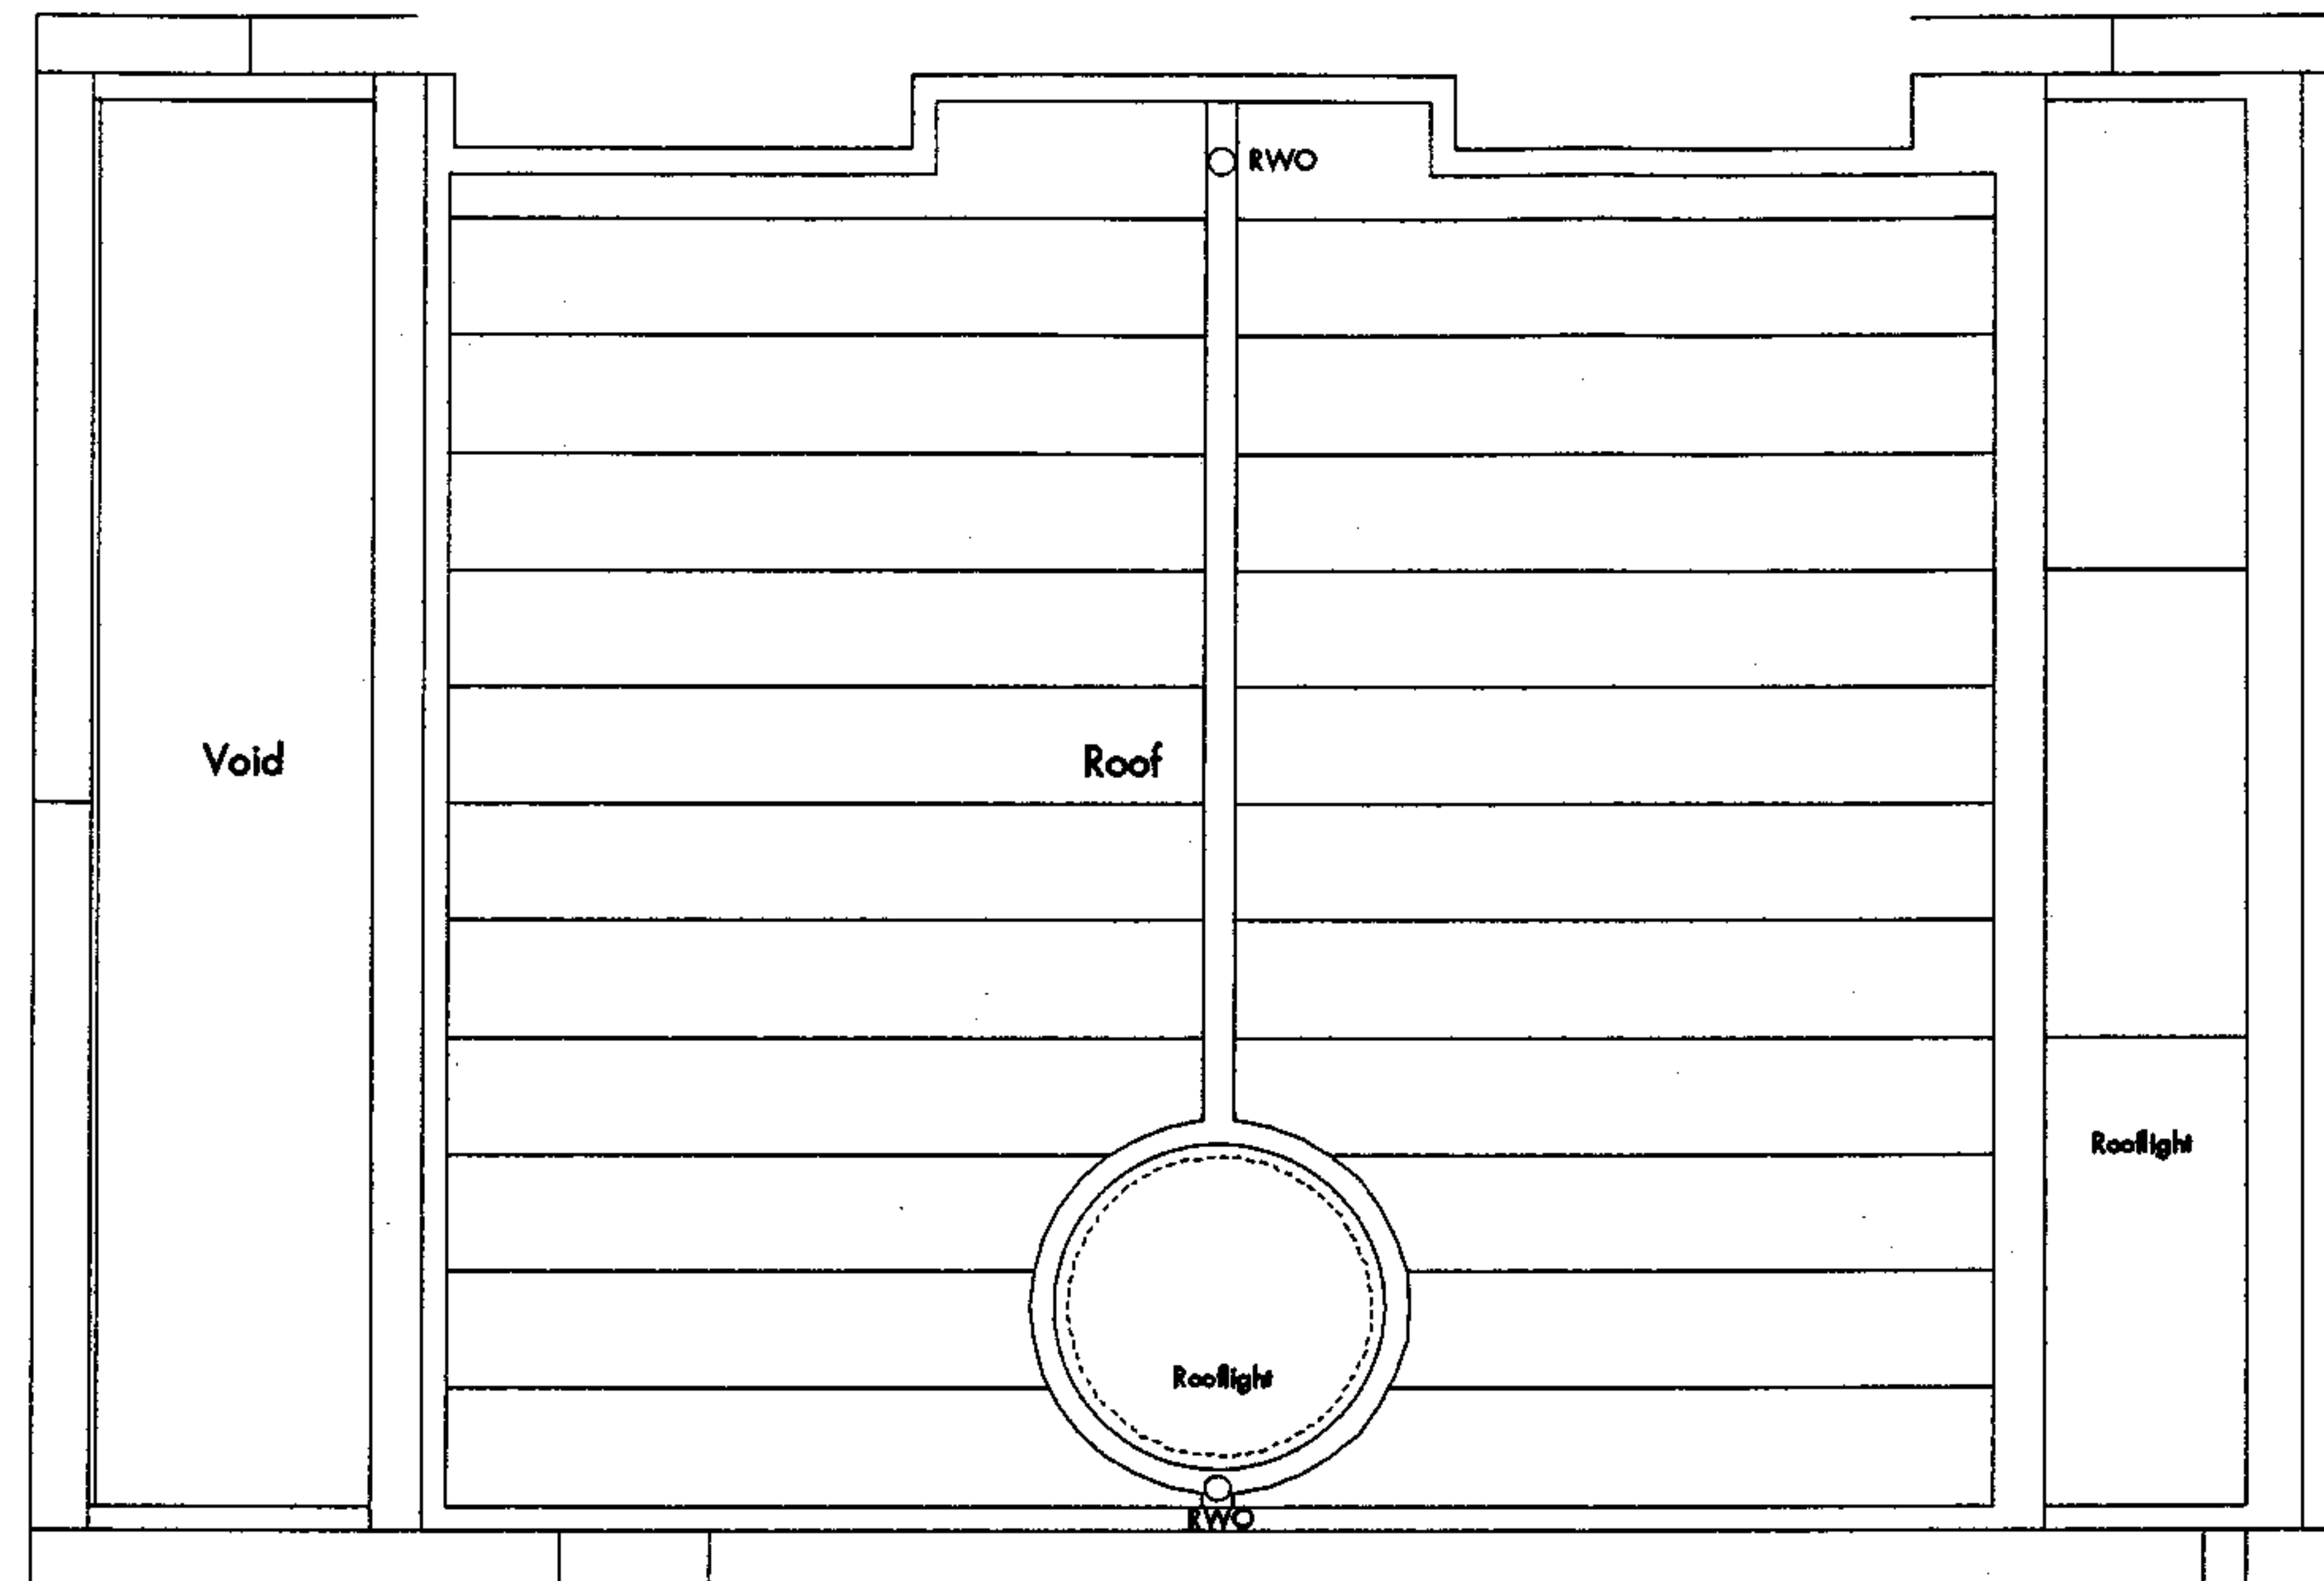

project title	27 Carlingford Road London NW3 Proposed Roof Plan		eltridge smerin 17 Colton Row Plantation Wharf London SW11 3TW T 020 7228 2824 F 020 7228 2825 E mail@eltridge.smerin.com
scale	1:50 at A3	project number	
date	18.06.07	drawn by	
drawing status	Planning	checked by	
drawing number	PL 027	revision	
			PS NE -

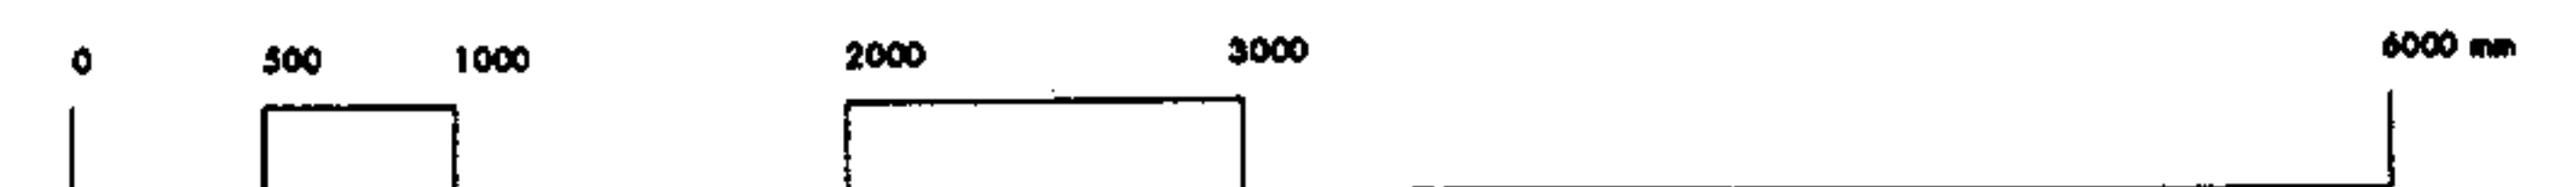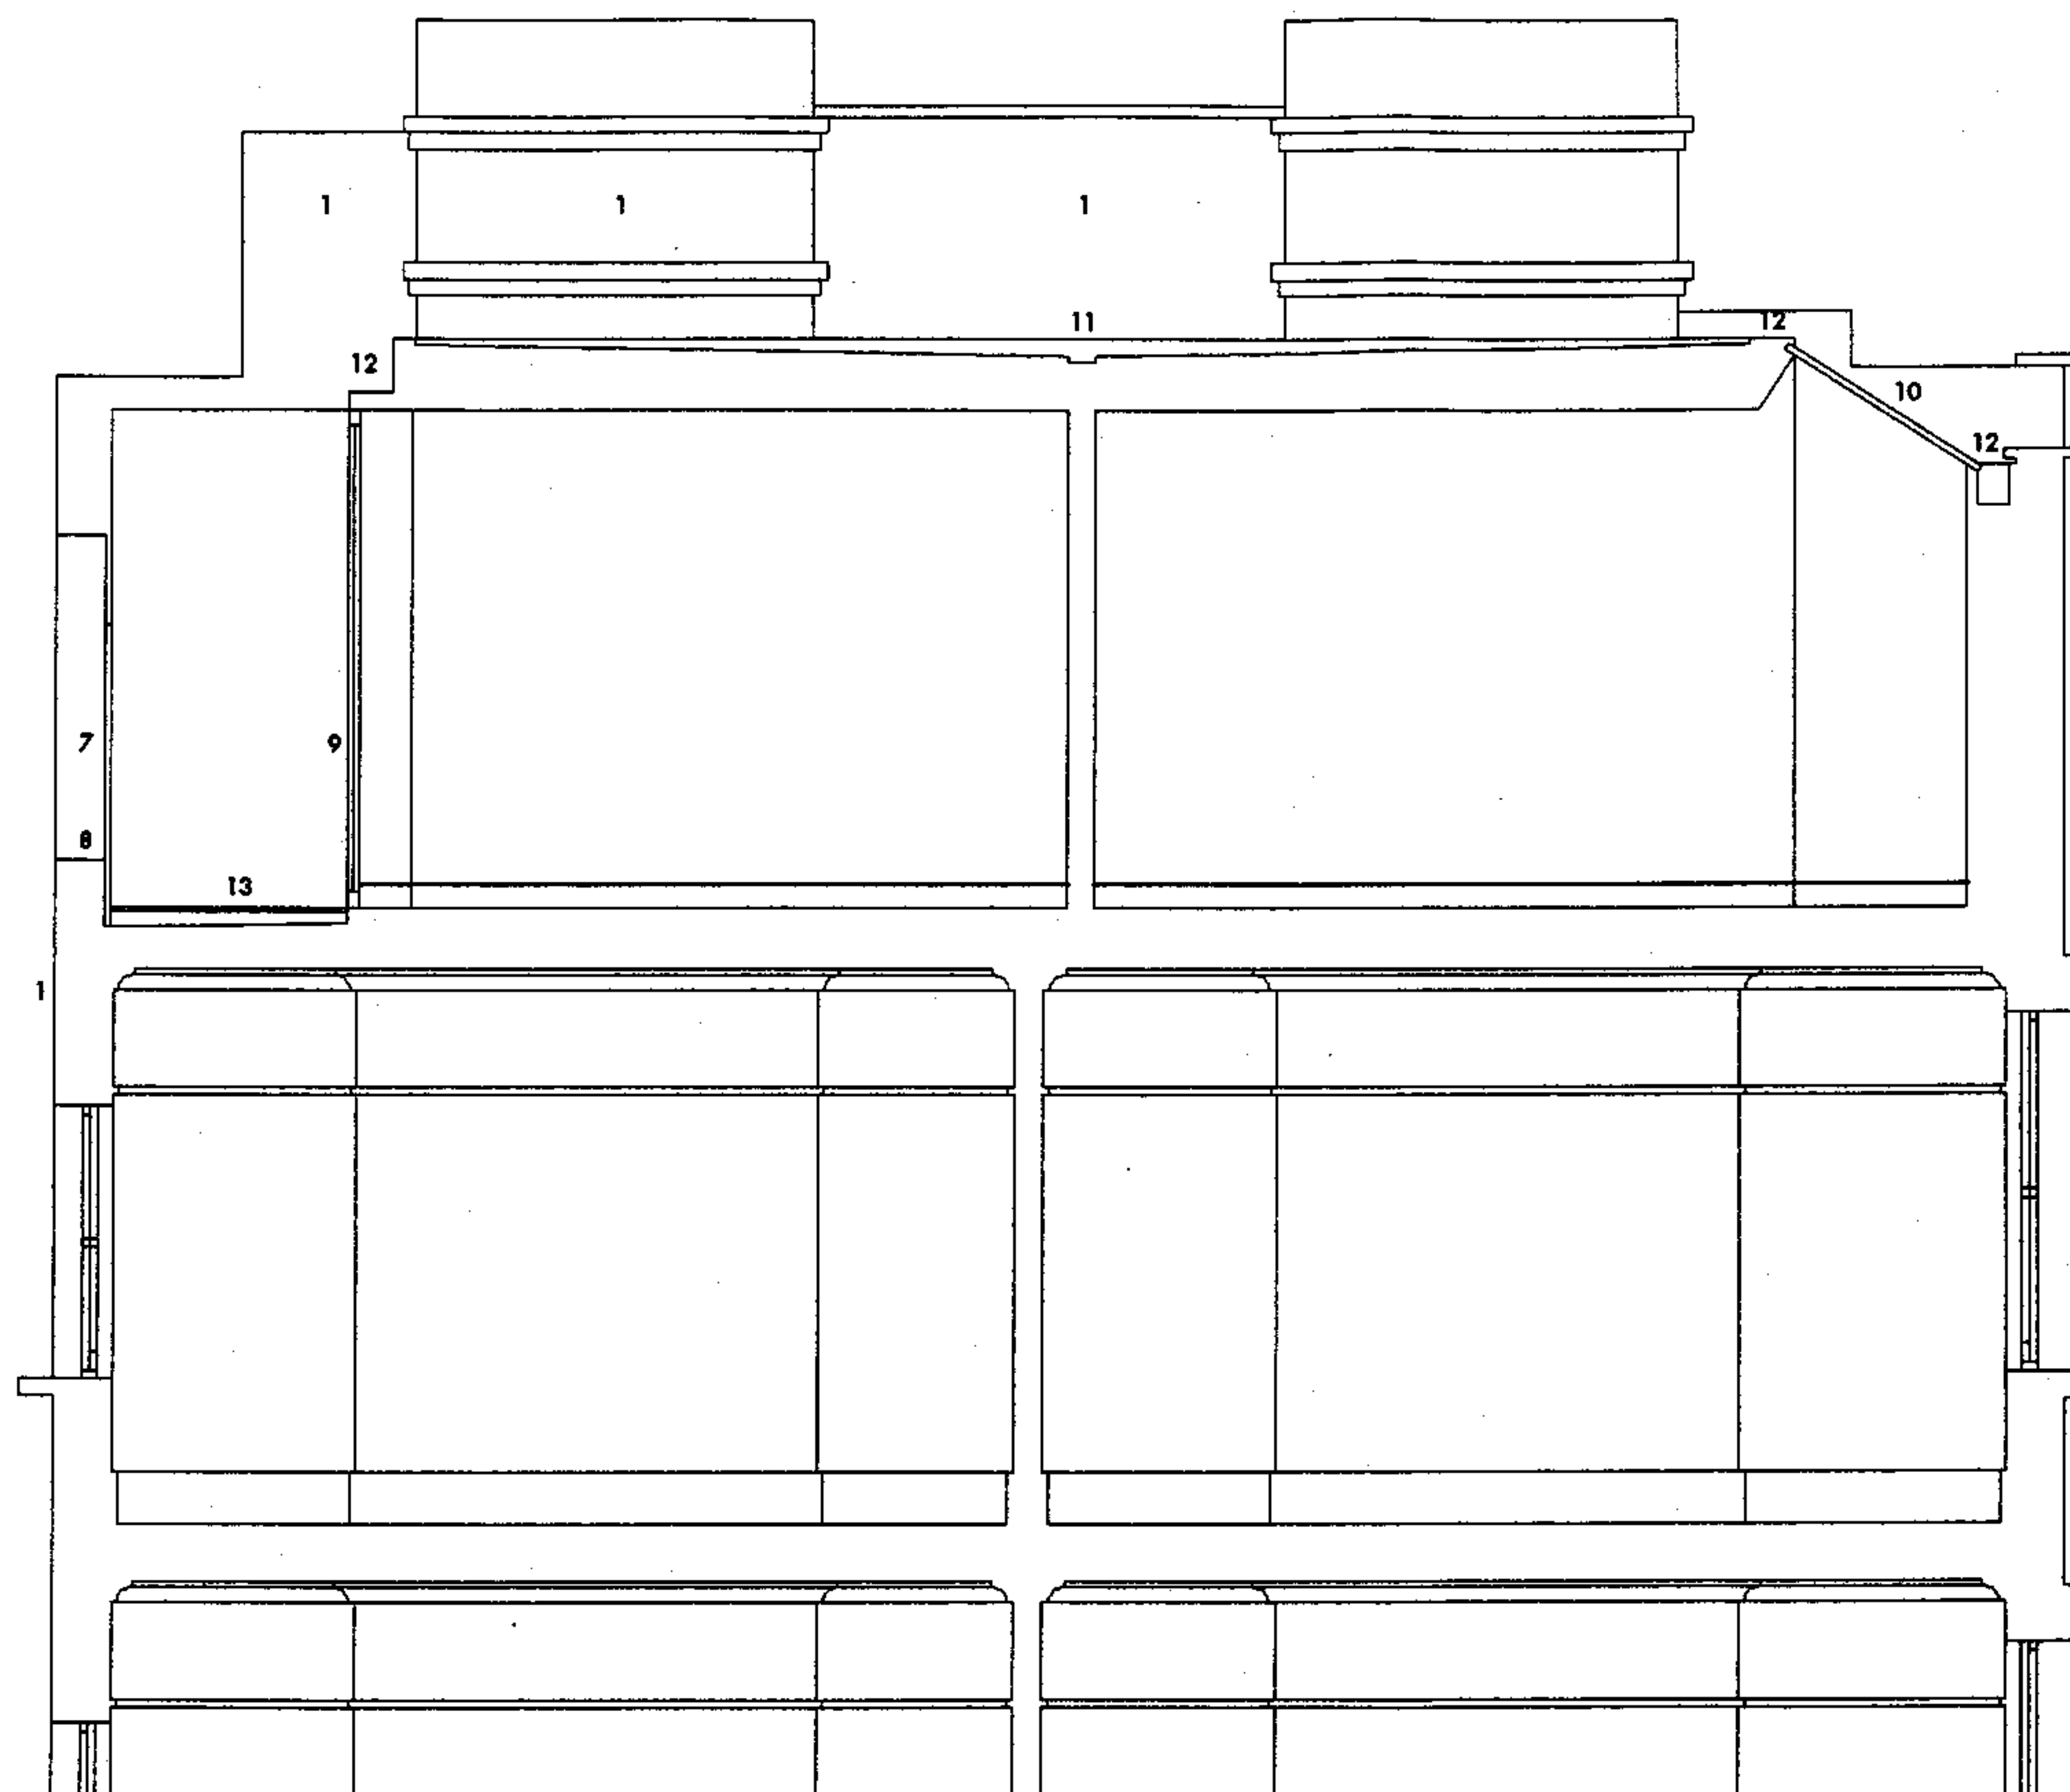

Materials Key

- | | |
|---|--|
| 1 Existing buff stock brickwork | 8 New stone coping |
| 2 Existing white pointed render | 9 New clear glazed grey metalwork framed glazing |
| 3 Existing white pointed timber/timber framed glazing | 10 New clear frameless glazed rooflight |
| 4 Existing grey zinc roofing | 11 New lead roofing |
| 5 Existing black pointed rainwater goods | 12 New grey coated metalwork flashings |
| 6 Existing synthetic slates | 13 New oiled timber decking |
| 7 New translucent glass balustrade | 14 New black coated metalwork rainwater outlet |


project title		27 Carlingford Road London NW3 Proposed Section		aldridge smerin 17 Colico Row Plantation Wharf London SW11 3TW T 020 7228 2824 F 020 7228 2825 E mail@aldridgesmerin.com
scale	1:50 of A3	project number	A907	
date	18.06.07	drawn by	PS	
drawing status	Planning	checked by	NE	
drawing number	PL 028	revision	-	



Materials Key

- | | |
|---|--|
| 1 Existing buff stock brickwork | 8 New stone coping |
| 2 Existing white painted render | 9 New clear glazed grey metalwork framed glazing |
| 3 Existing white painted timber/timber framed glazing | 10 New clear frameless glazed rooflight |
| 4 Existing grey zinc roofing | 11 New lead roofing |
| 5 Existing black painted rainwater goods | 12 New grey coated metalwork flashings |
| 6 Existing synthetic slates | 13 New oiled timber decking |
| 7 New translucent glass balustrade | 14 New black coated metalwork rainwater outlet |

27 Carlingford Road London NW3 Proposed North Elevation		eltridge smerin 17 Colico Row Plantation Wharf London SW11 3TW T 020 7228 2824 F 020 7228 2825 E mail@eltridge-smerin.com	
scale	1:50 at A3	project number	A907
date	18.06.07	drawn by	PS
drawing status	Planning	checked by	NE
drawing number	PL 029	revision	-

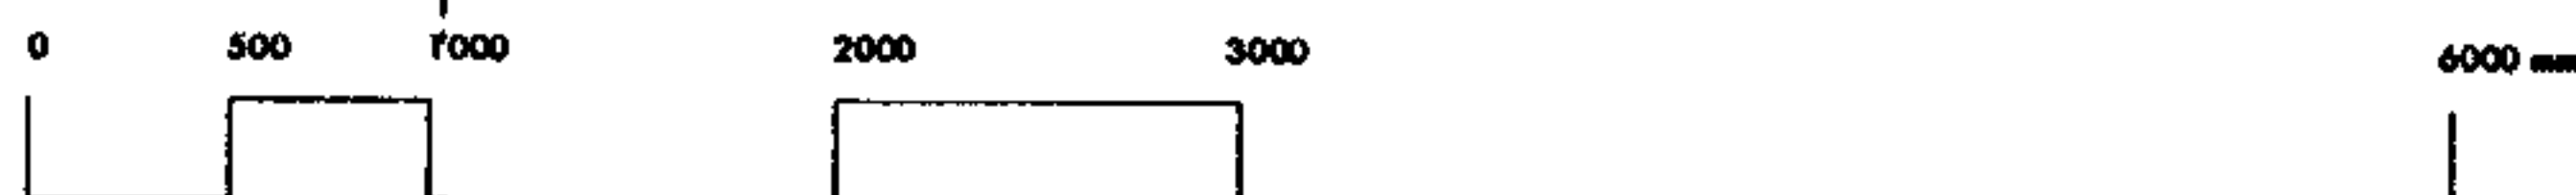

- 8 New stone coping
- 9 New clear glazed grey metalwork framed glazing
- 10 New clear frameless glazed rooflight
- 11 New lead roofing
- 12 New grey coated metalwork flashings
- 13 New oiled timber decking
- 14 New black coated metalwork rainwater outlet

project site	27 Corlingford Road London NW3 Proposed South Elevation		
scale	1:50 at A3	project number	A907
date	18.06.07	drawn by	PS
drawing status	Planning	checked by	NE
drawing number	PL 030	revision	-

elidridge smerin

17 Calico Row
Plantation Wharf
London SW11 3TW
T 020 7228 2824
F 020 7228 2825
E mail@elidridgesmerin.com

eldridge smeria

17 Calico Row
Plantation Wharf
London SW11 3TW
T 020 7228 2824
F 020 7228 2825
E mail@eldridgeamerin.com