

NOTE:
Refer to TGA layout drawings for sizes and location of all building work well recesses related to CCTV cameras, Gallery light switches and voice alarm services. See also G2200E-BOP-A-2501, 2502, 2503, 2504, 2505, 2506 and 2507 for recess alongside doorway.

[illegible]

**THE
BRITISH
MUSEUM**

BDP

Building Design Partnership
Architects, Designers and Engineers
16 Bushhouse Yard, Clarendon
London, EC1V 4LJ
Tel +44 (0)20 7812 8000
Fax +44 (0)20 7812 8366
www.bdp.co.uk

THE BRITISH MUSEUM
The South Stair, Central Saloon
and Galleries 37 to 40


Doorway D2 - Gallery 37/68
Elevations, Sections
and Details

LN08732	GI200E-BDP-A-2501
---------	-------------------


120
 1206

THE BUILDING DESIGN PARTNERSHIP SHALL HAVE NO RESPONSIBILITY FOR ANY USE OF THIS DOCUMENT OTHER THAN FOR THAT WHICH IT WAS PREPARED AND ISSUED.
ALL DIMENSIONS SHOULD BE CHECKED ON SITE.
DO NOT SCALE FROM THIS DRAWING.
ANY DIMENSIONS GIVEN ON DIMENSION LINES SHOULD BE TAKEN TO THE DIMENSIONS INDICATED ON THE DIMENSION LINES.


NOTES

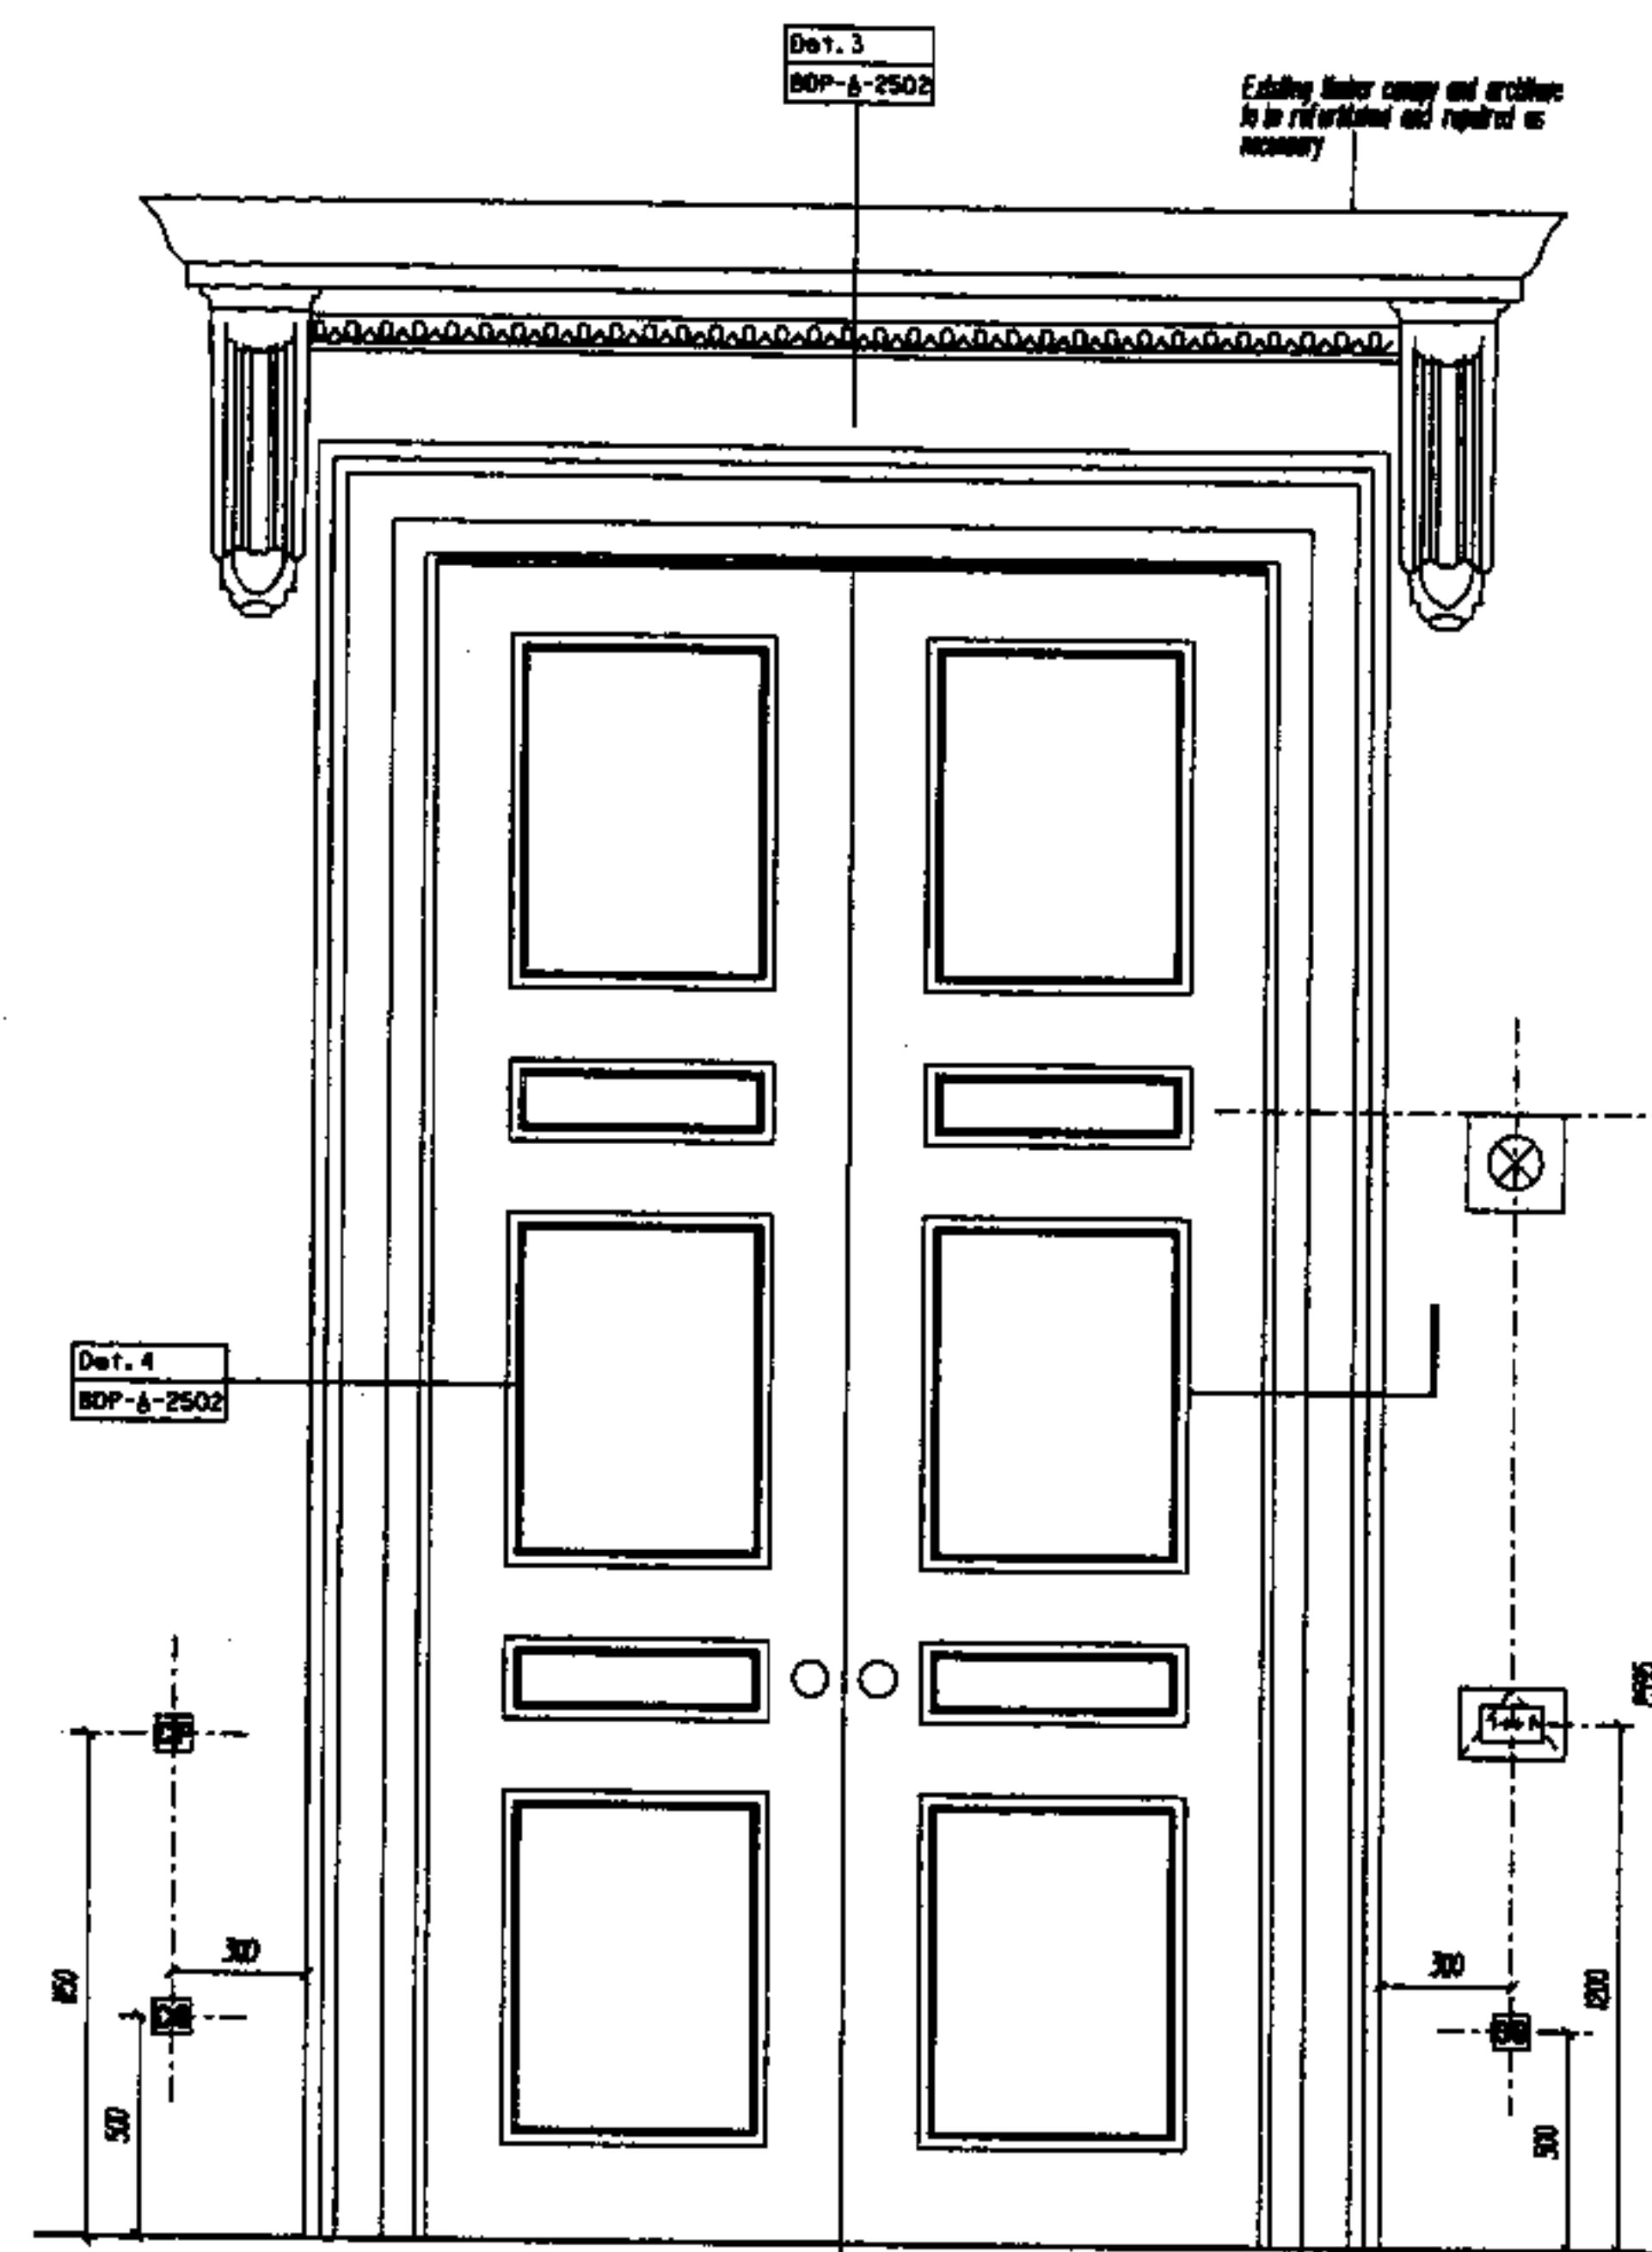


DETAIL 1 - Elevation within Gallery 37
Scale 1:20

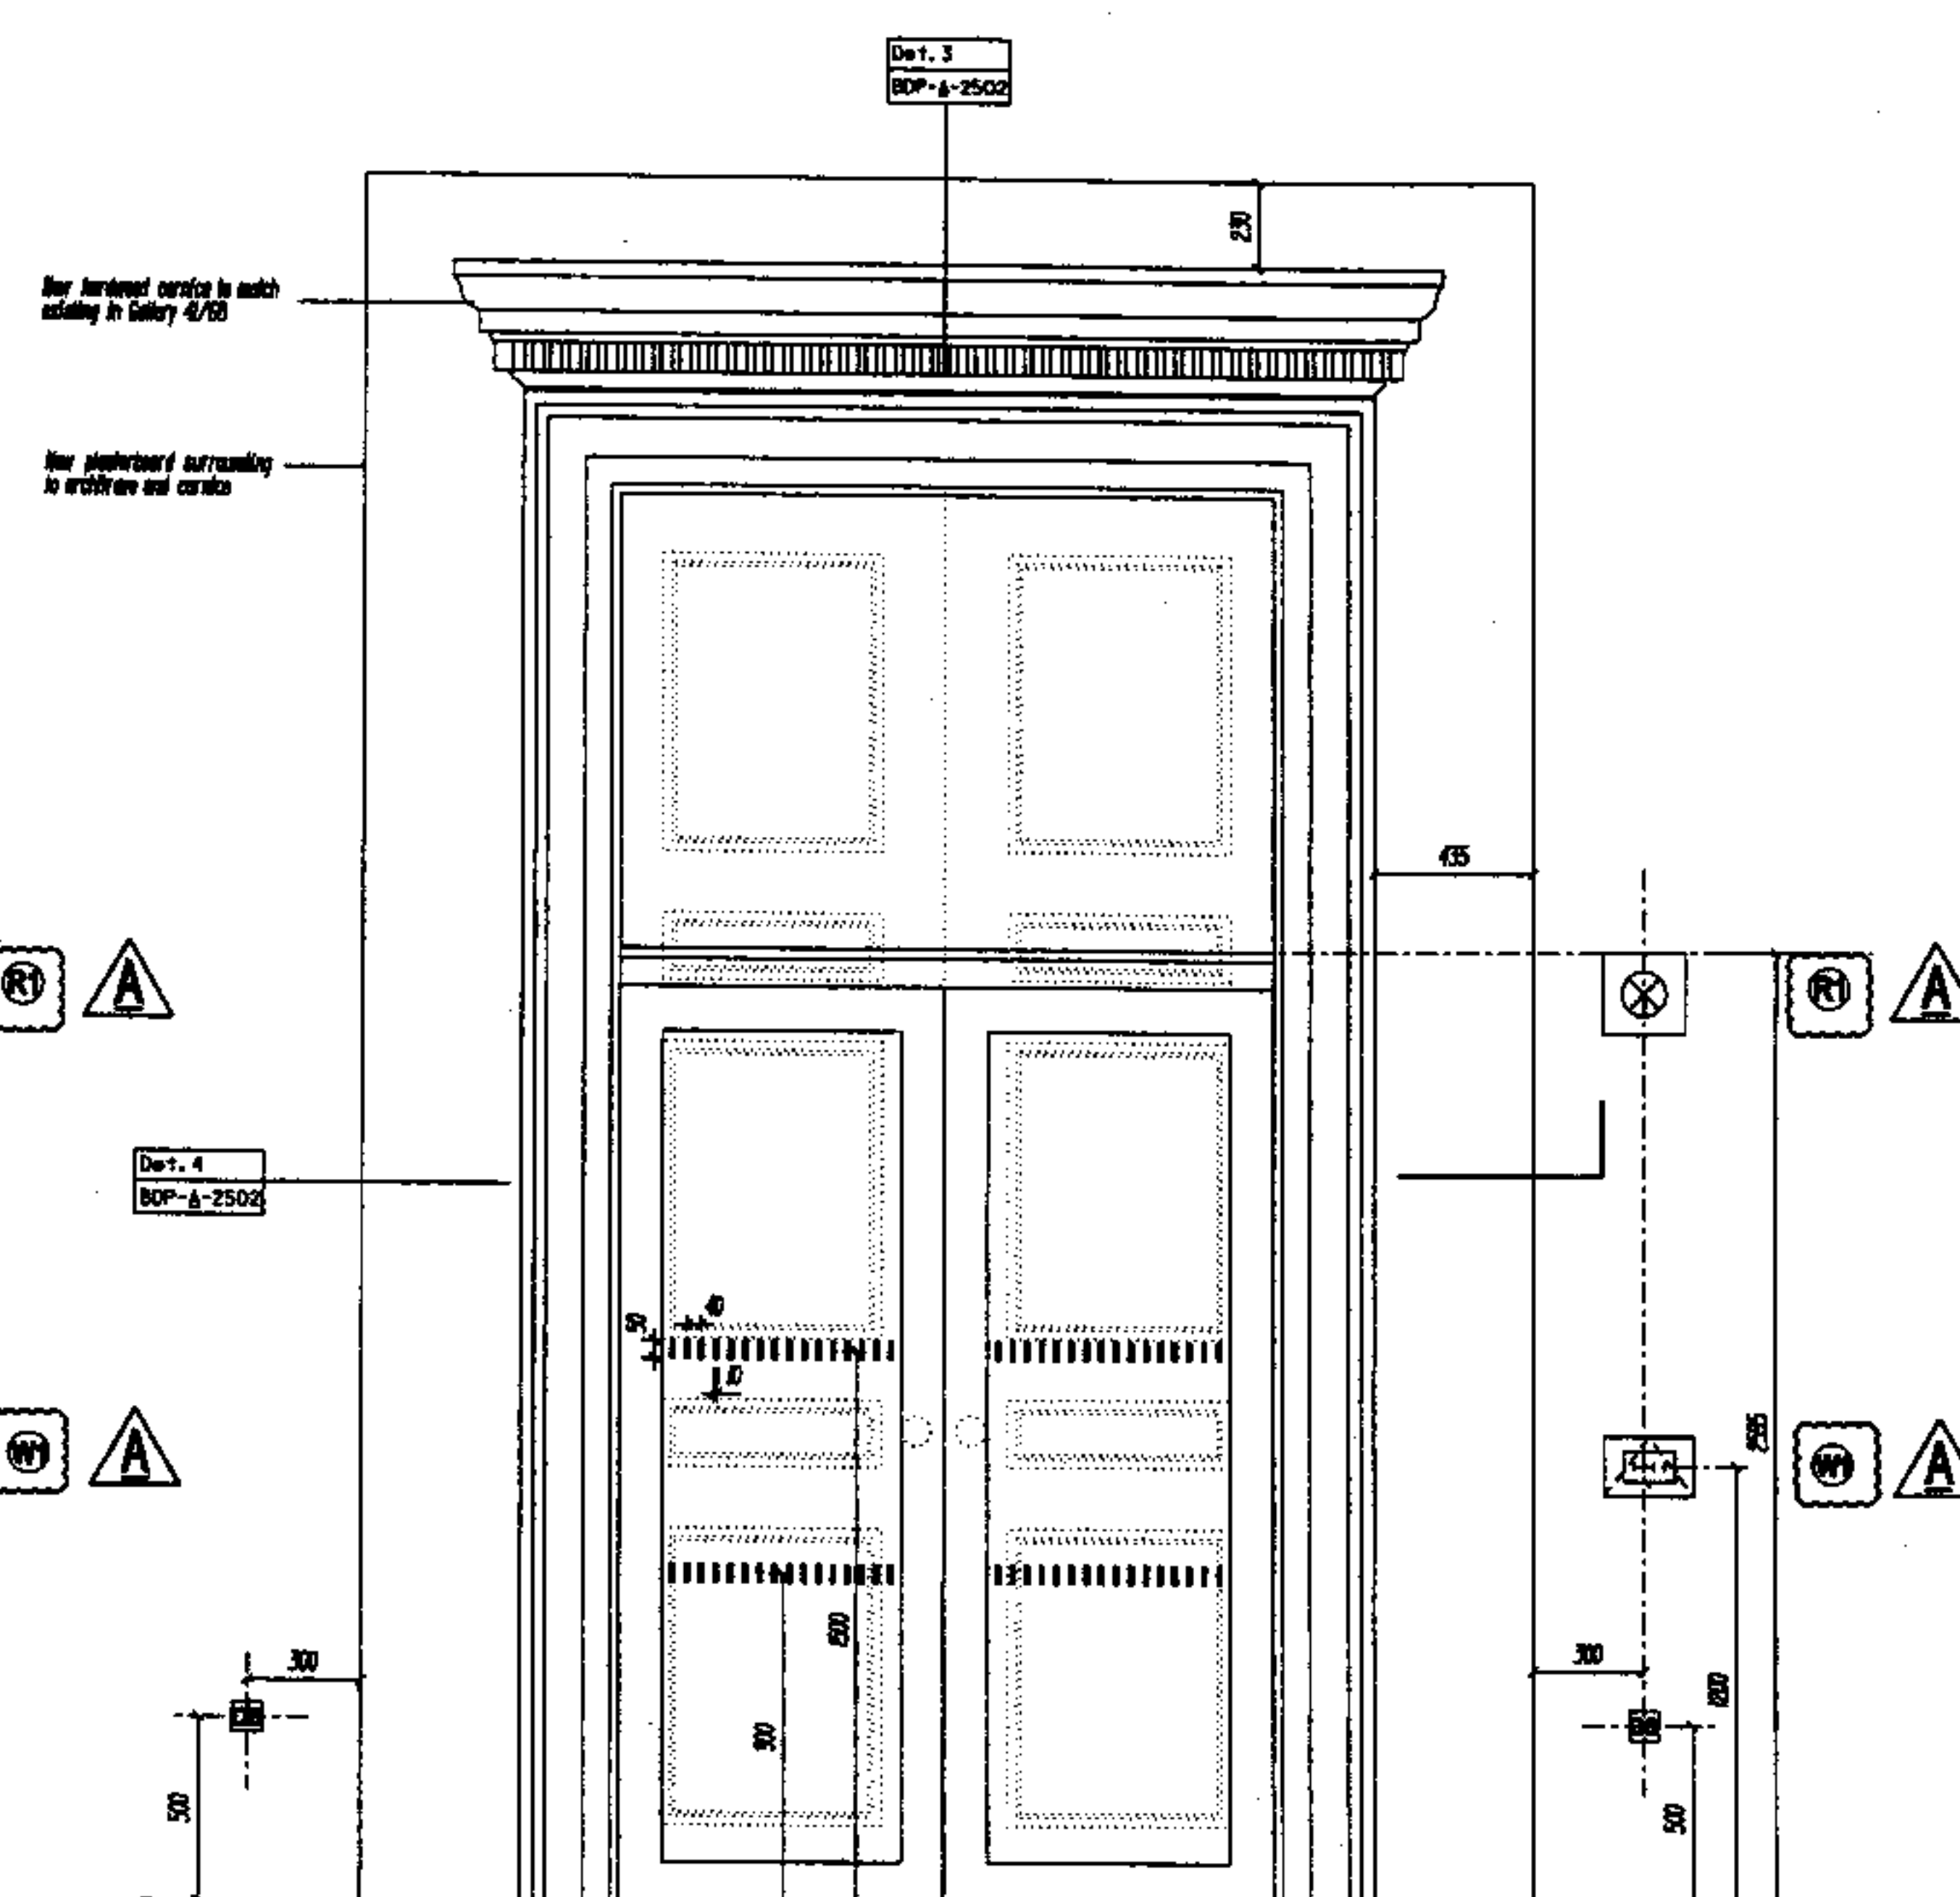


DETAIL 2 - Elevation within Gallery 38
Scale 1:20

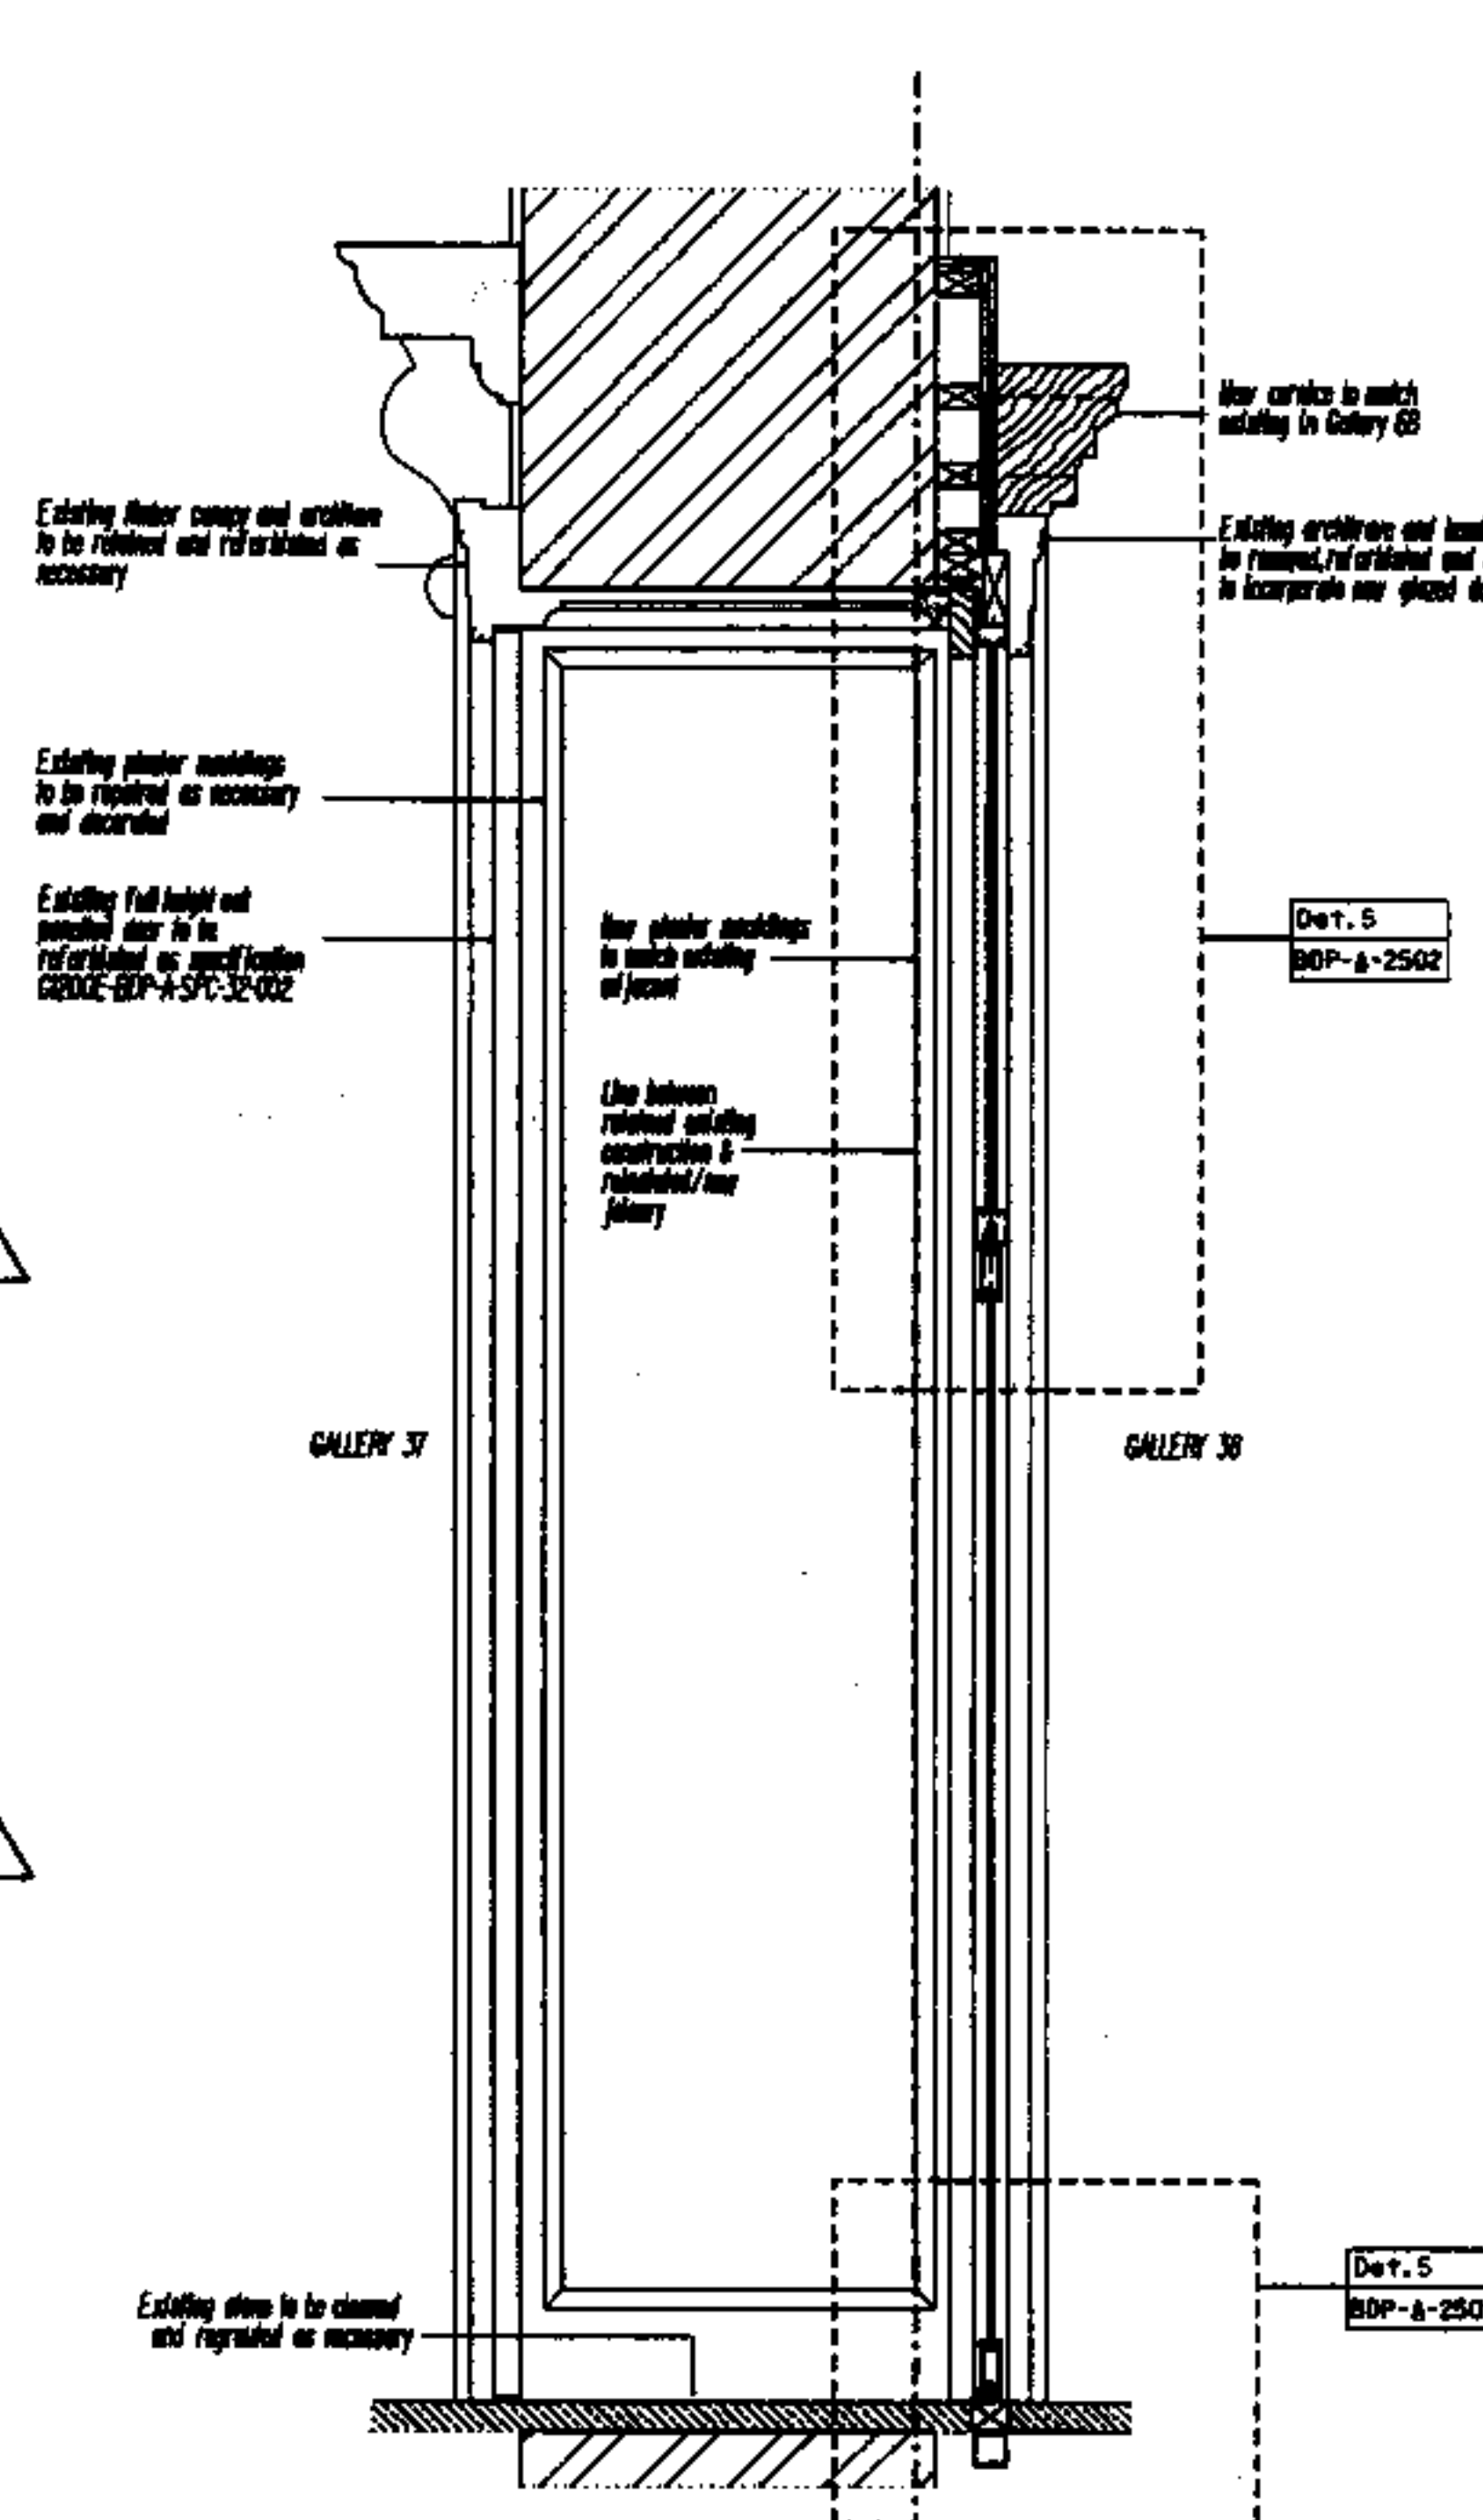


DETAIL 3 - Section
Scale 1:20

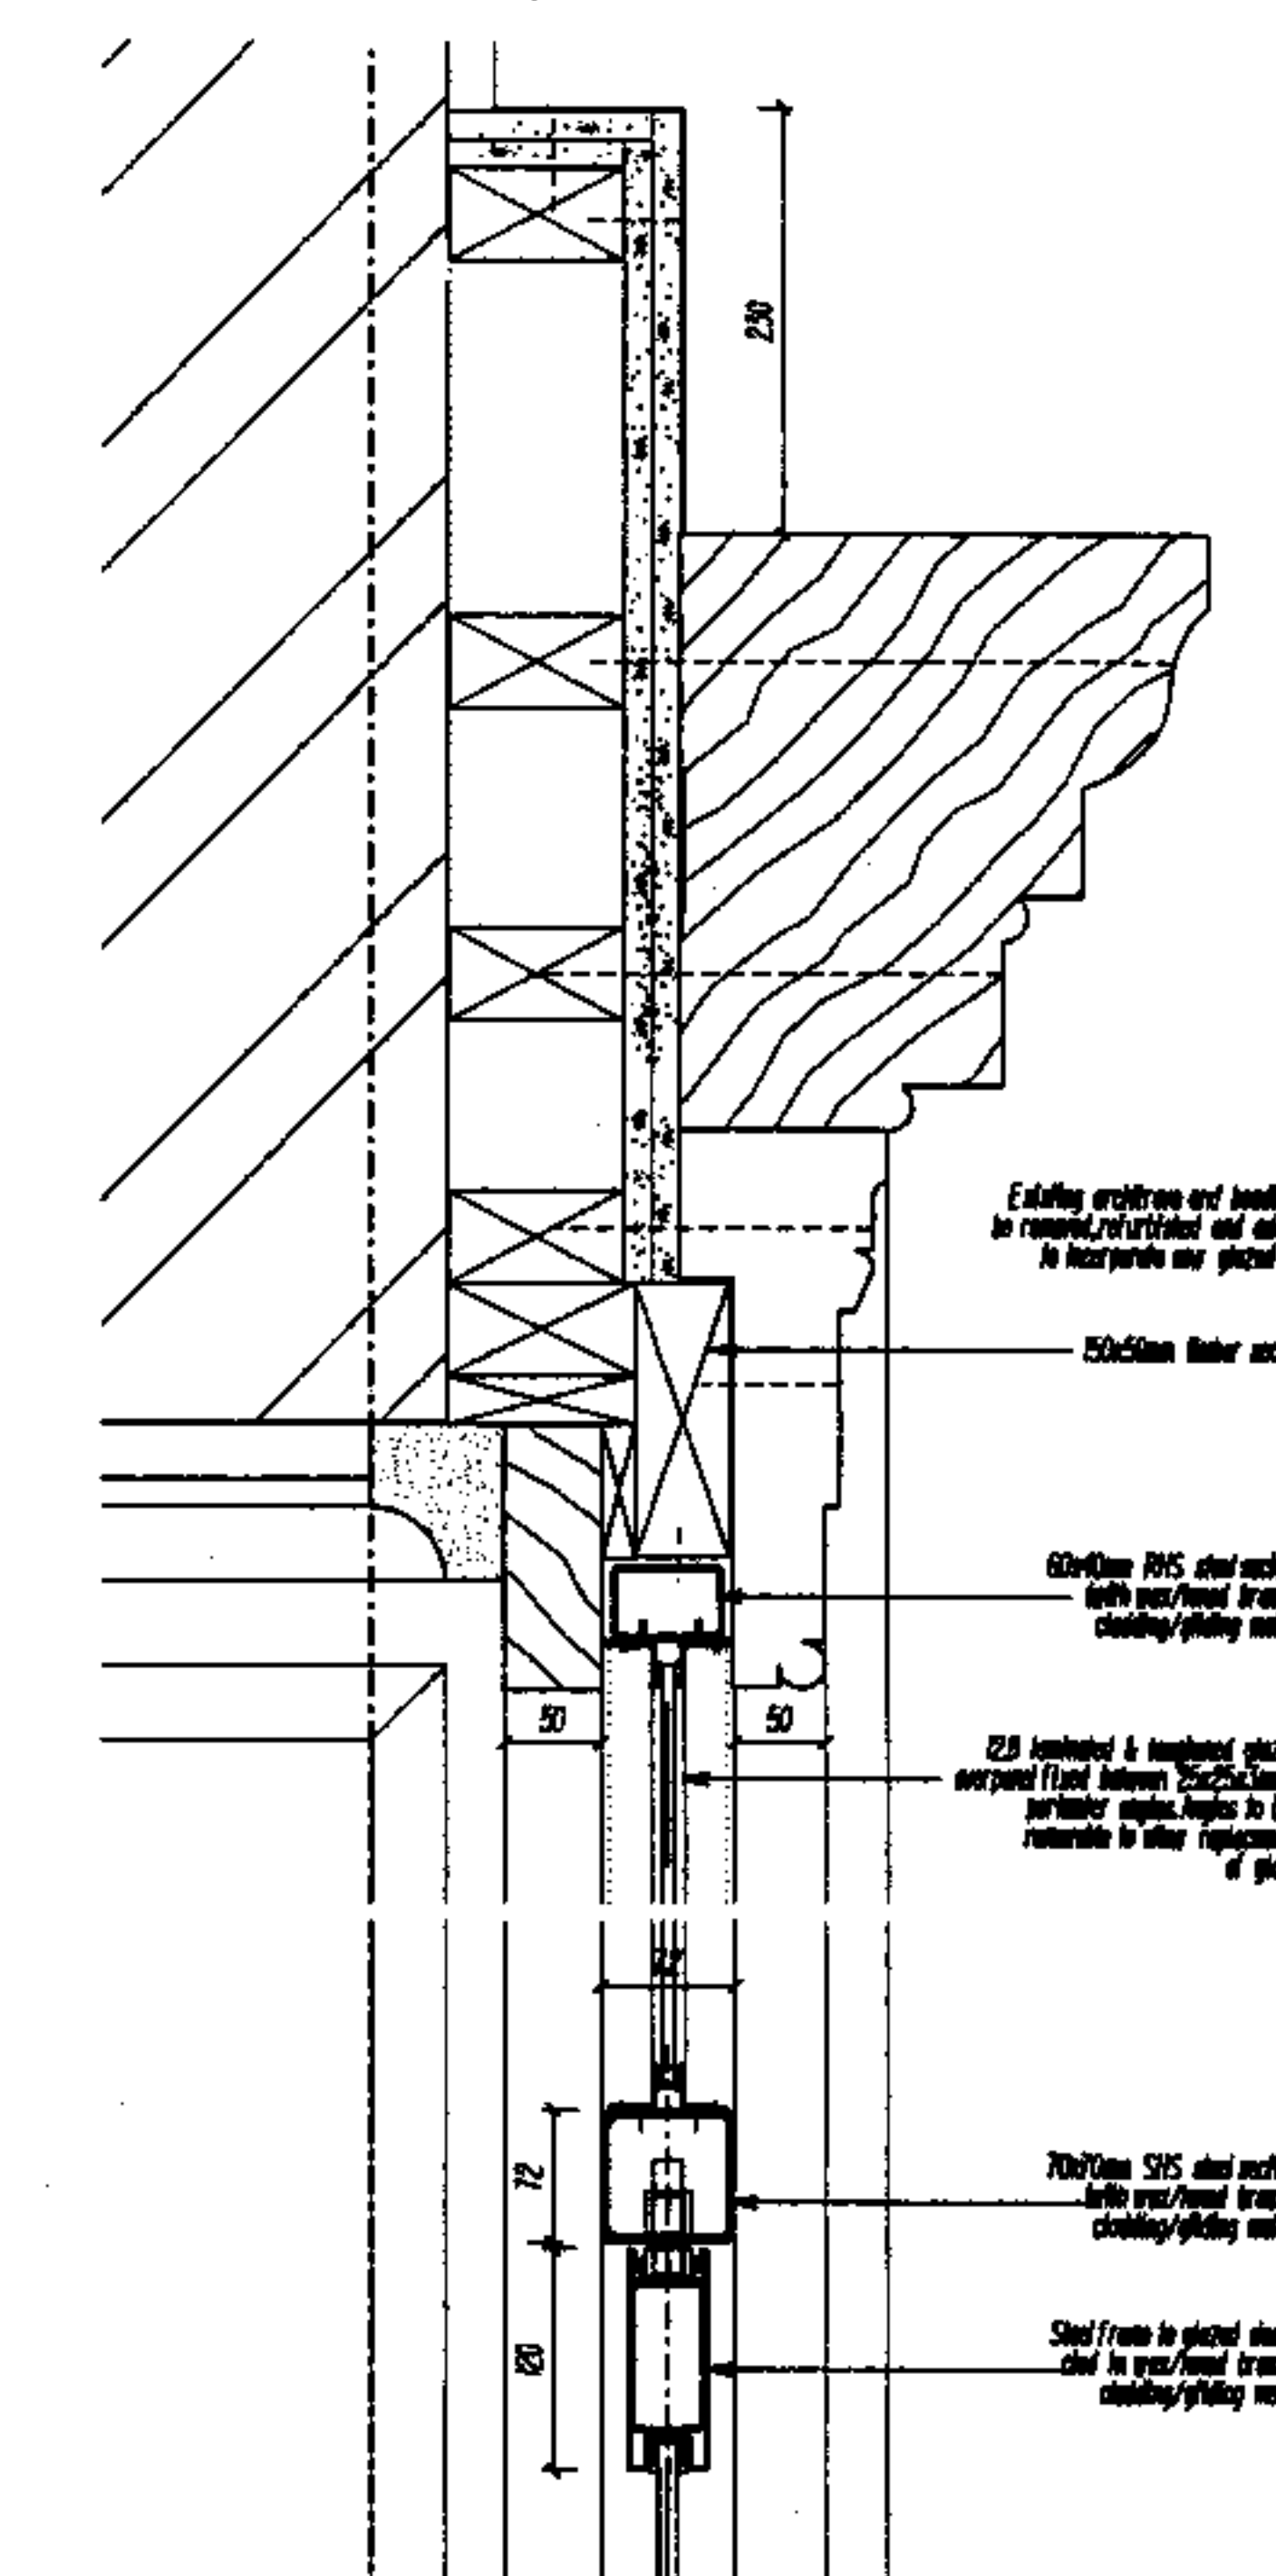


DETAIL 6 - Head detail
Scale 1:5

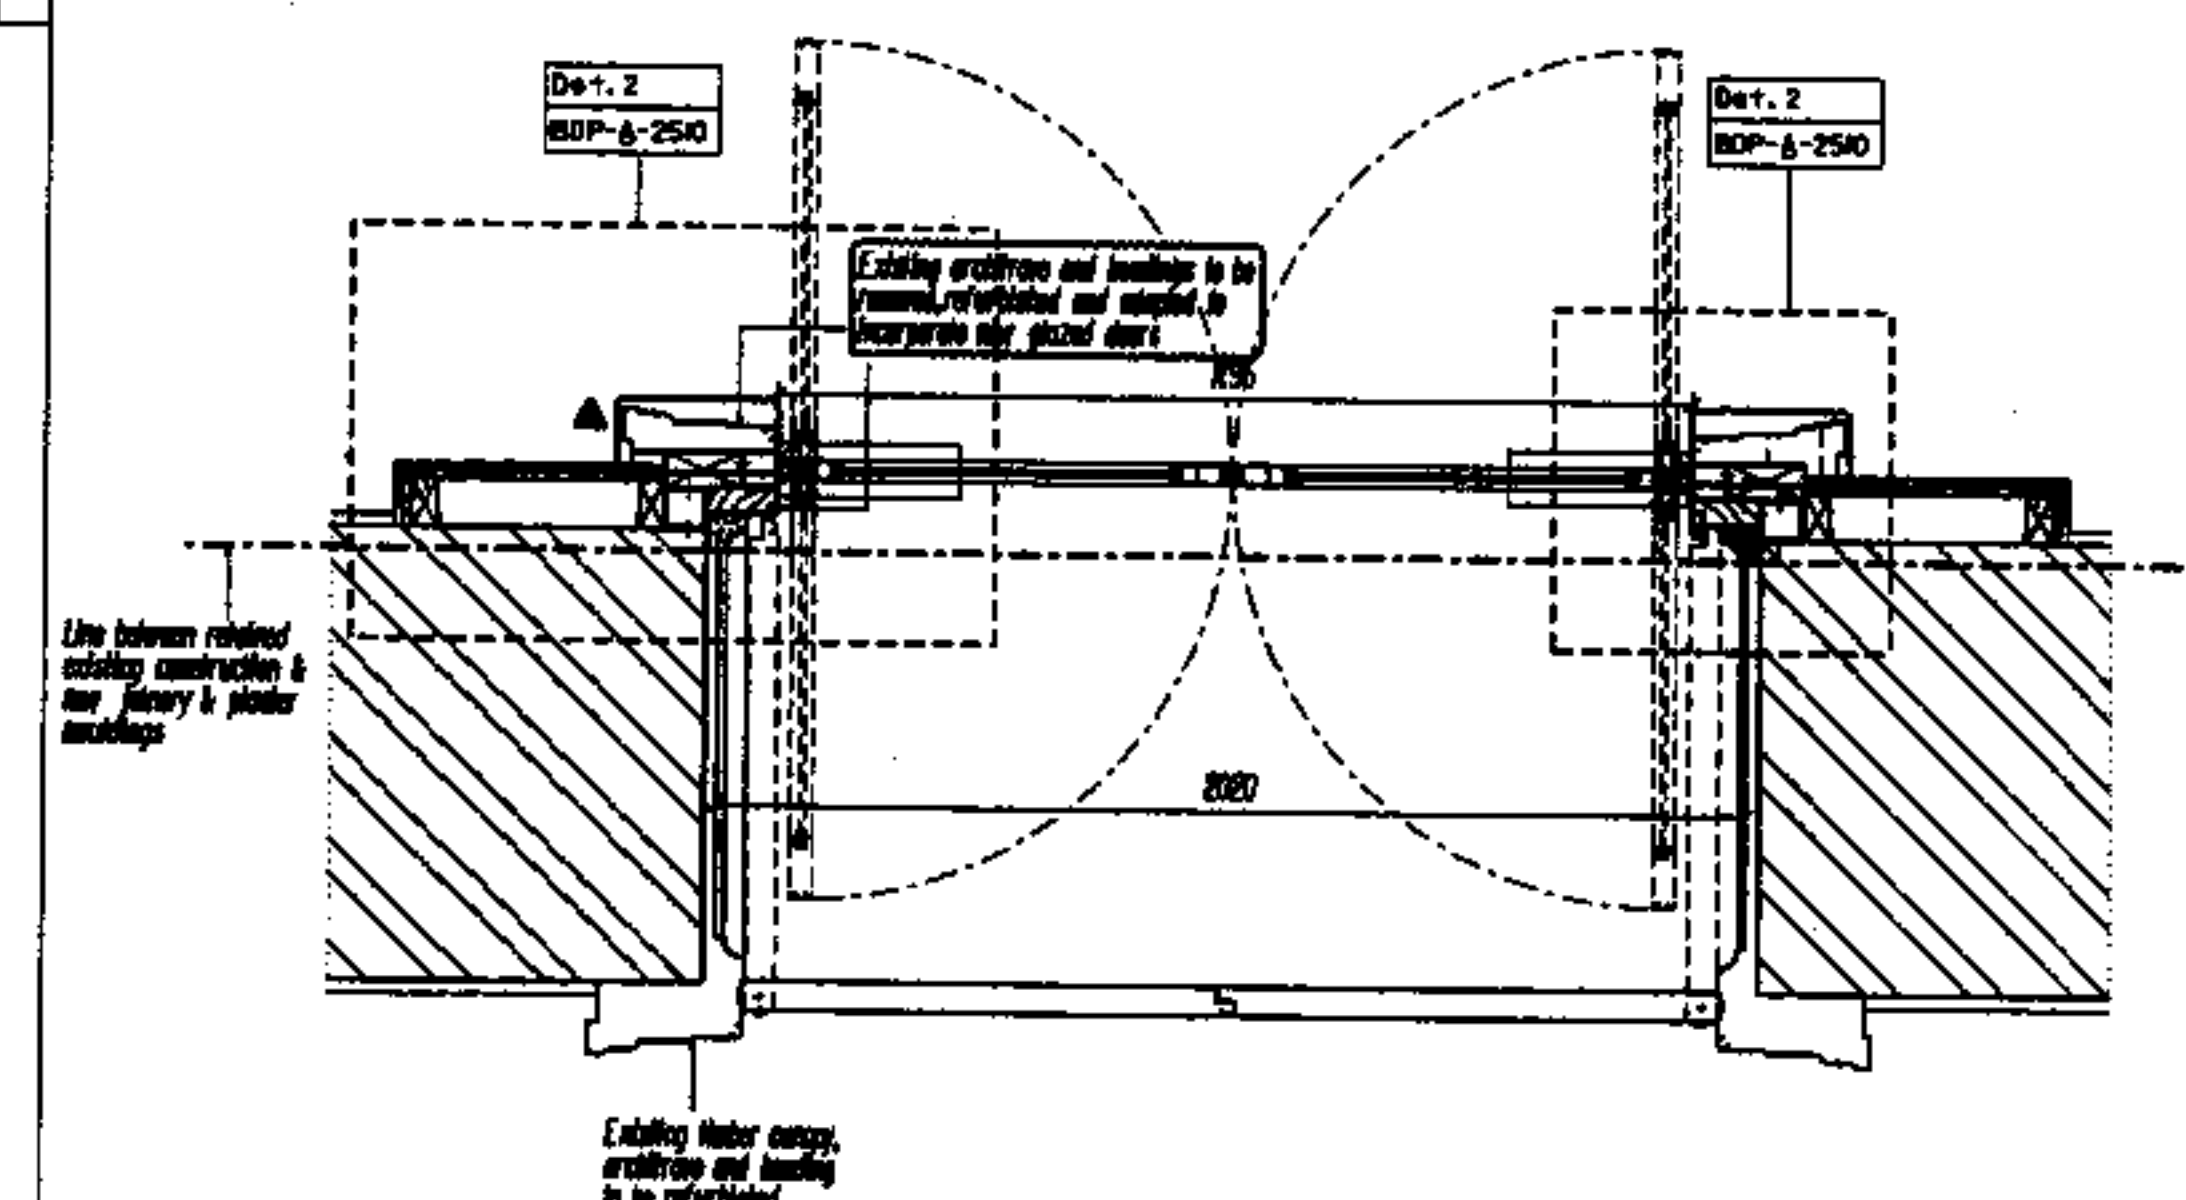

DETAIL 4 - Plan
Scale 1:20

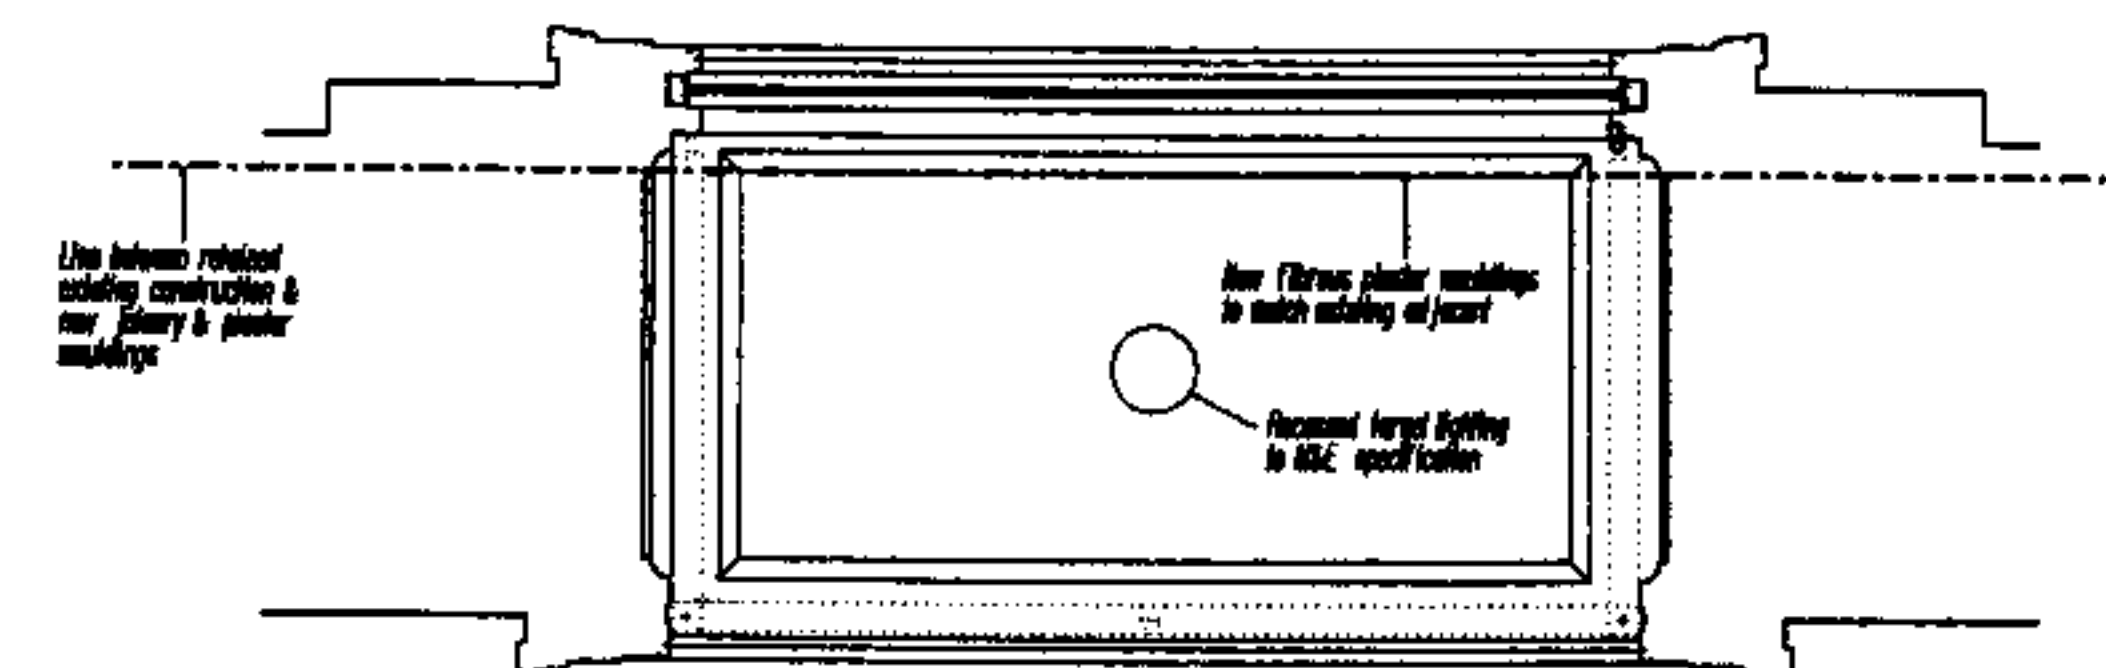

DETAIL 5 - Reflected ceiling plan
Scale 1:20

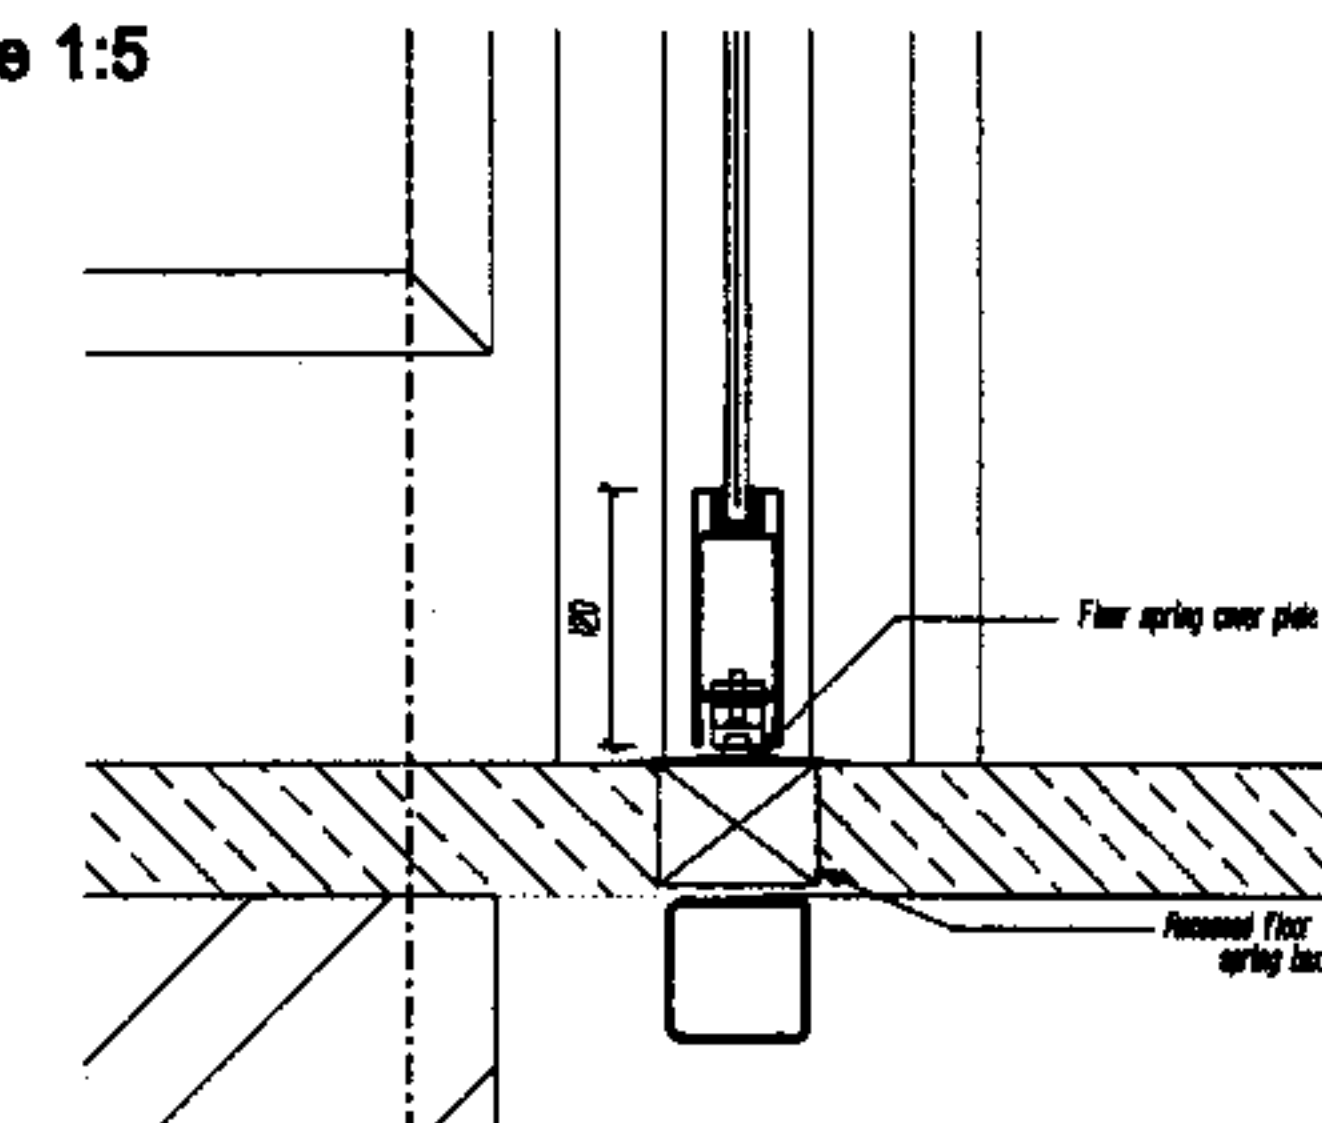

DETAIL 7 - Base detail
Scale 1:5

- FE Fire Escape Running Men Illuminated from behind
- Fixed CCTV camera recessed into brickwork with flush steel cover. See MLE builders work schedule for size of recess
- Break glass call point
- Window selector override switch
- Cleaner's Socket
- Connected Unit to contain Light Switches (display), roof ventilation override and Patrol light switches
- Shutter control switch



NOTE:
Refer to TGA layout drawings for sizes and location of all builders work and recesses related to CCTV cameras, Gallery light switches and voice alarm services. See also G2005-BDP-A-2501, 2502, 2503, 2504, 2505, 2506 and 2507 for recess alongside doorway.

ISSUE	BC	JC	07/02/07
A	BC	JC	27/02/07
Issue for Tender			
Issue for Tender			

THE
BRITISH
MUSEUM

BDP

Building Design Partnership
Architects, Designers and Engineers
10 Brecon House Yard, Clerkenwell
London, EC1V 4LJ
Tel +44 (0)20 7612 8000
Fax +44 (0)20 7612 8000
www.bdp.co.uk

THE BRITISH MUSEUM
The South Stair, Central Saloon
and Galleries 37 to 40
Doorway D3 - Galleries 37/38
Elevations, Sections
and Details
LN08732 G2005-BDP-A-2502 A

06.12.06


BUILDING DESIGN PARTNERSHIP SHALL HAVE NO RESPONSIBILITY FOR ANY USE OF THIS DOCUMENT OTHER THAN THAT FOR WHICH IT WAS PREPARED AND ISSUED.

ALL DIMENSIONS SHOWN IN THIS DOCUMENT ARE IN METRES.


DO NOT SCALE FROM THIS DOCUMENT.

ANY DIMENSIONS OR DIMENSIONS SHOWN IN THIS DOCUMENT ARE SUBJECT TO THE VARIATION OF DIMENSIONS SHOWN IN THE DRAWING OR SPECIFICATION.


NOTES

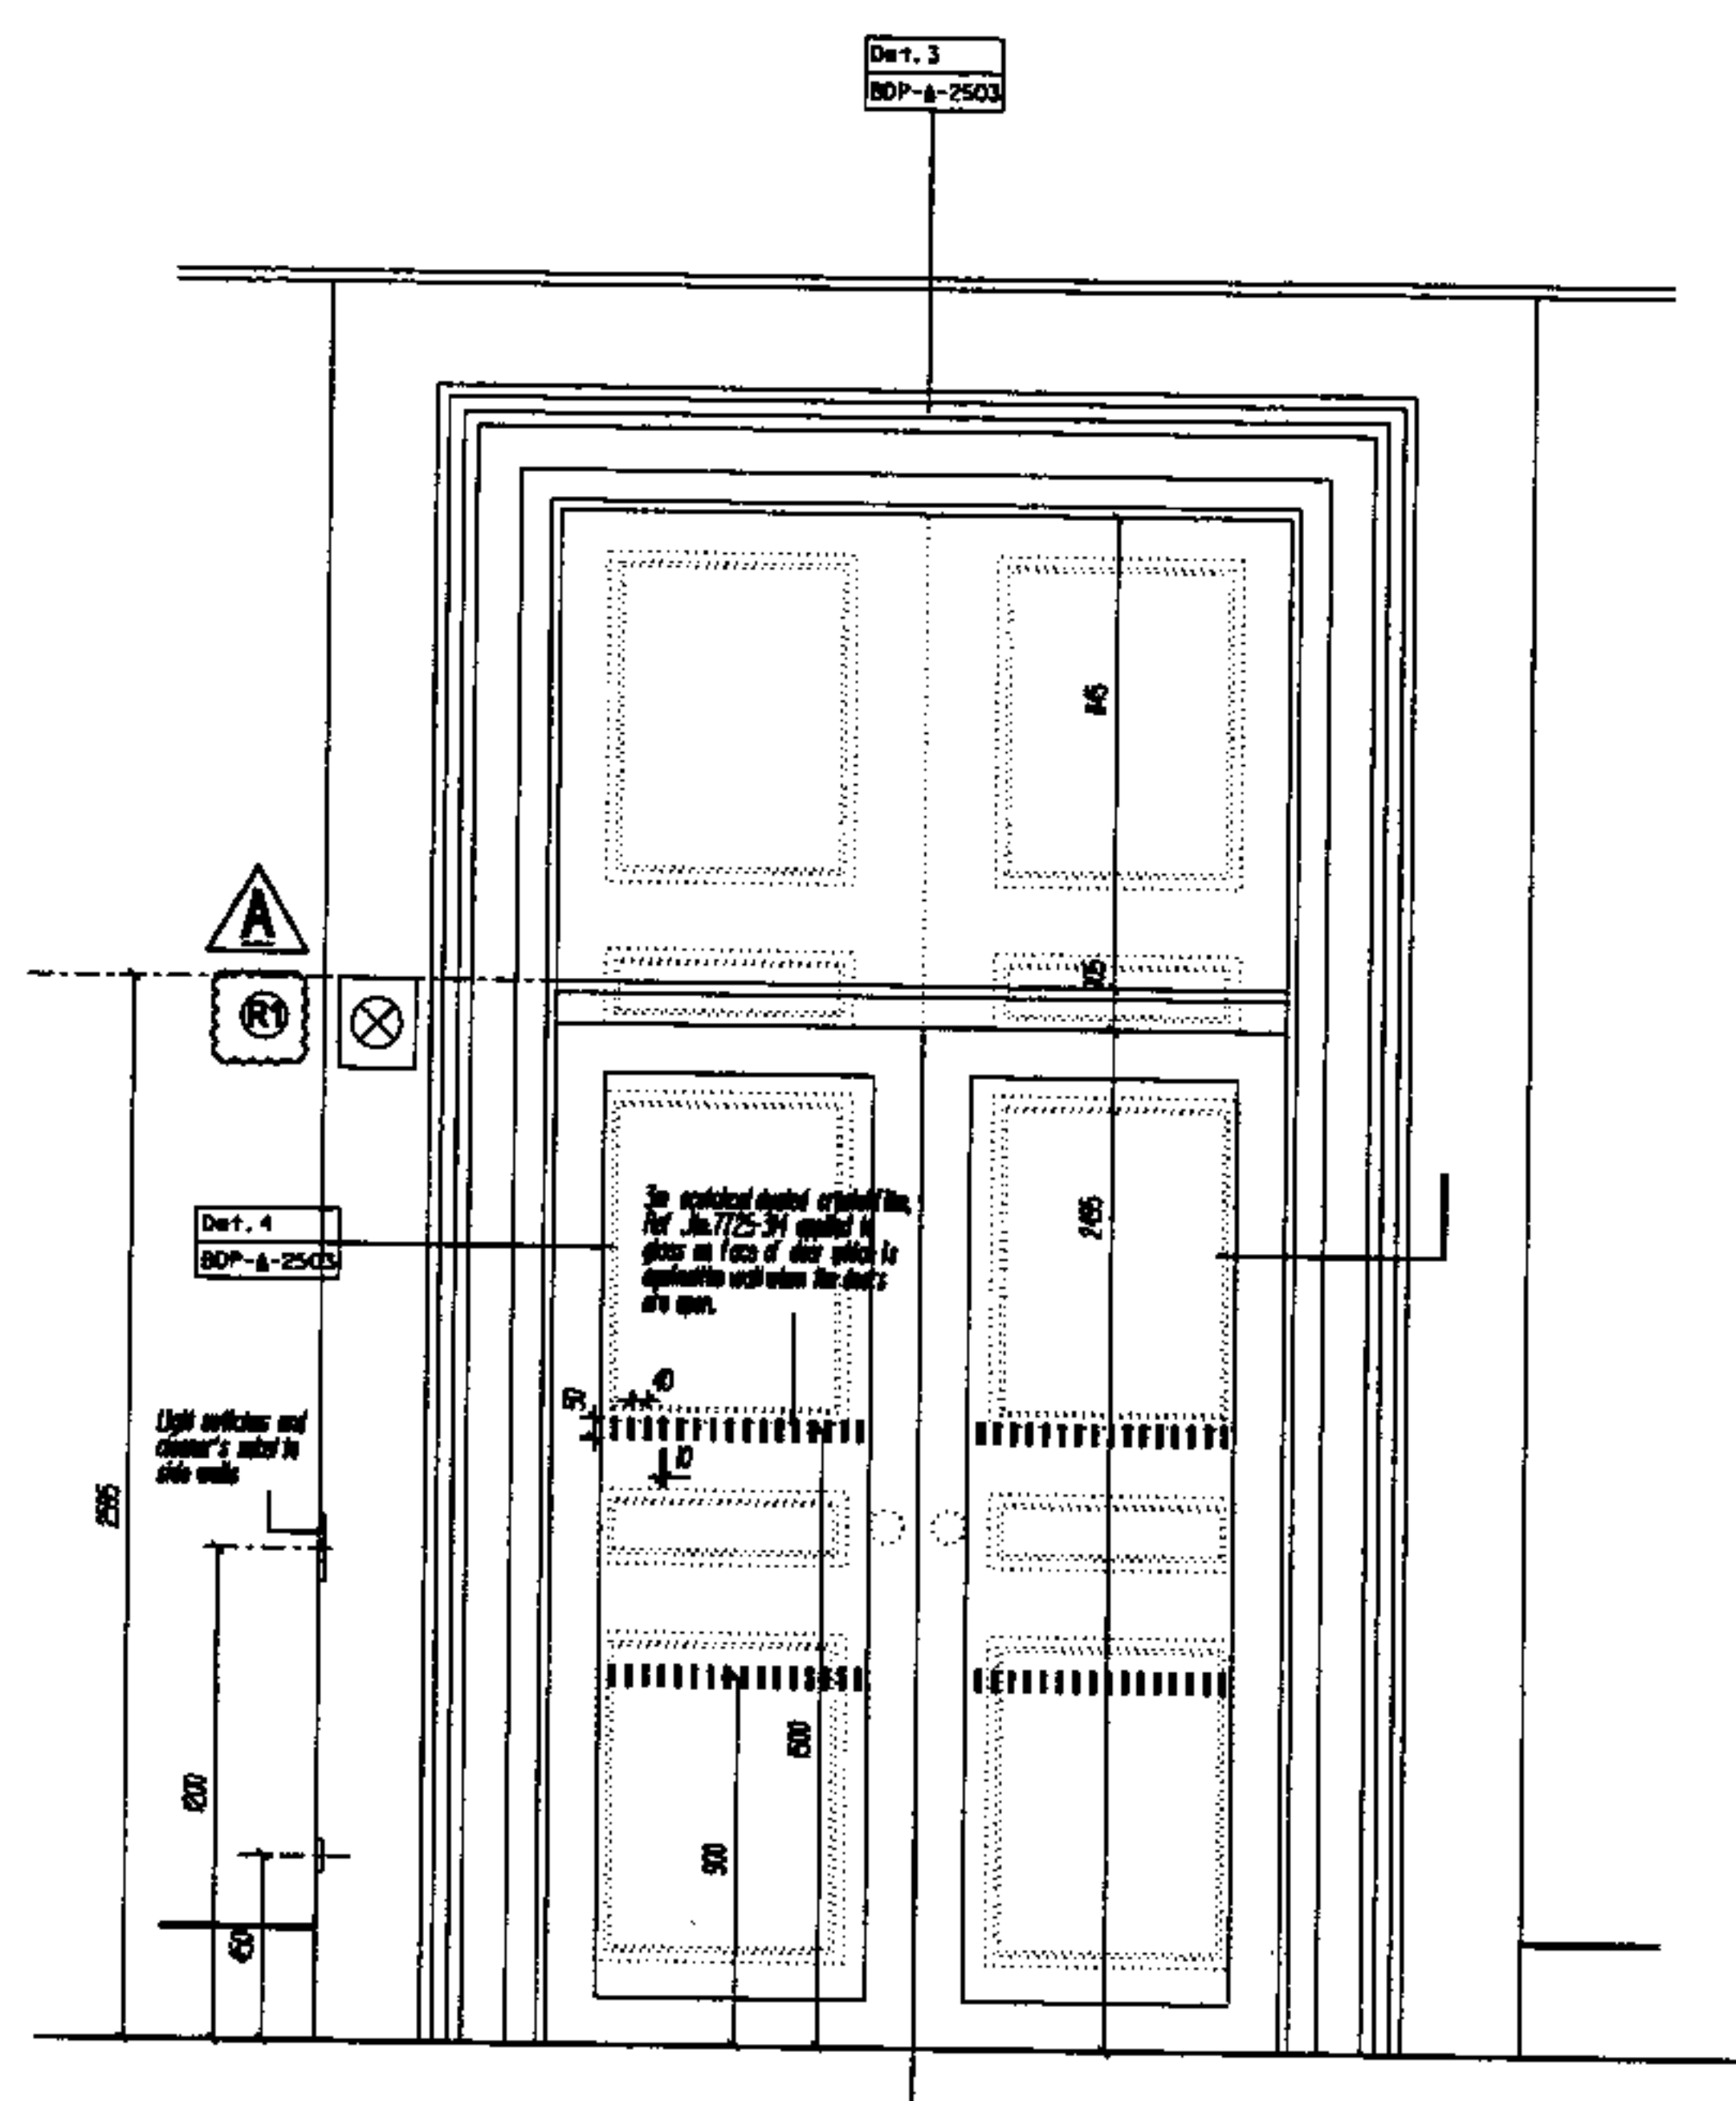


DETAIL 1 - Elevation within Gallery 40
Scale 1:20

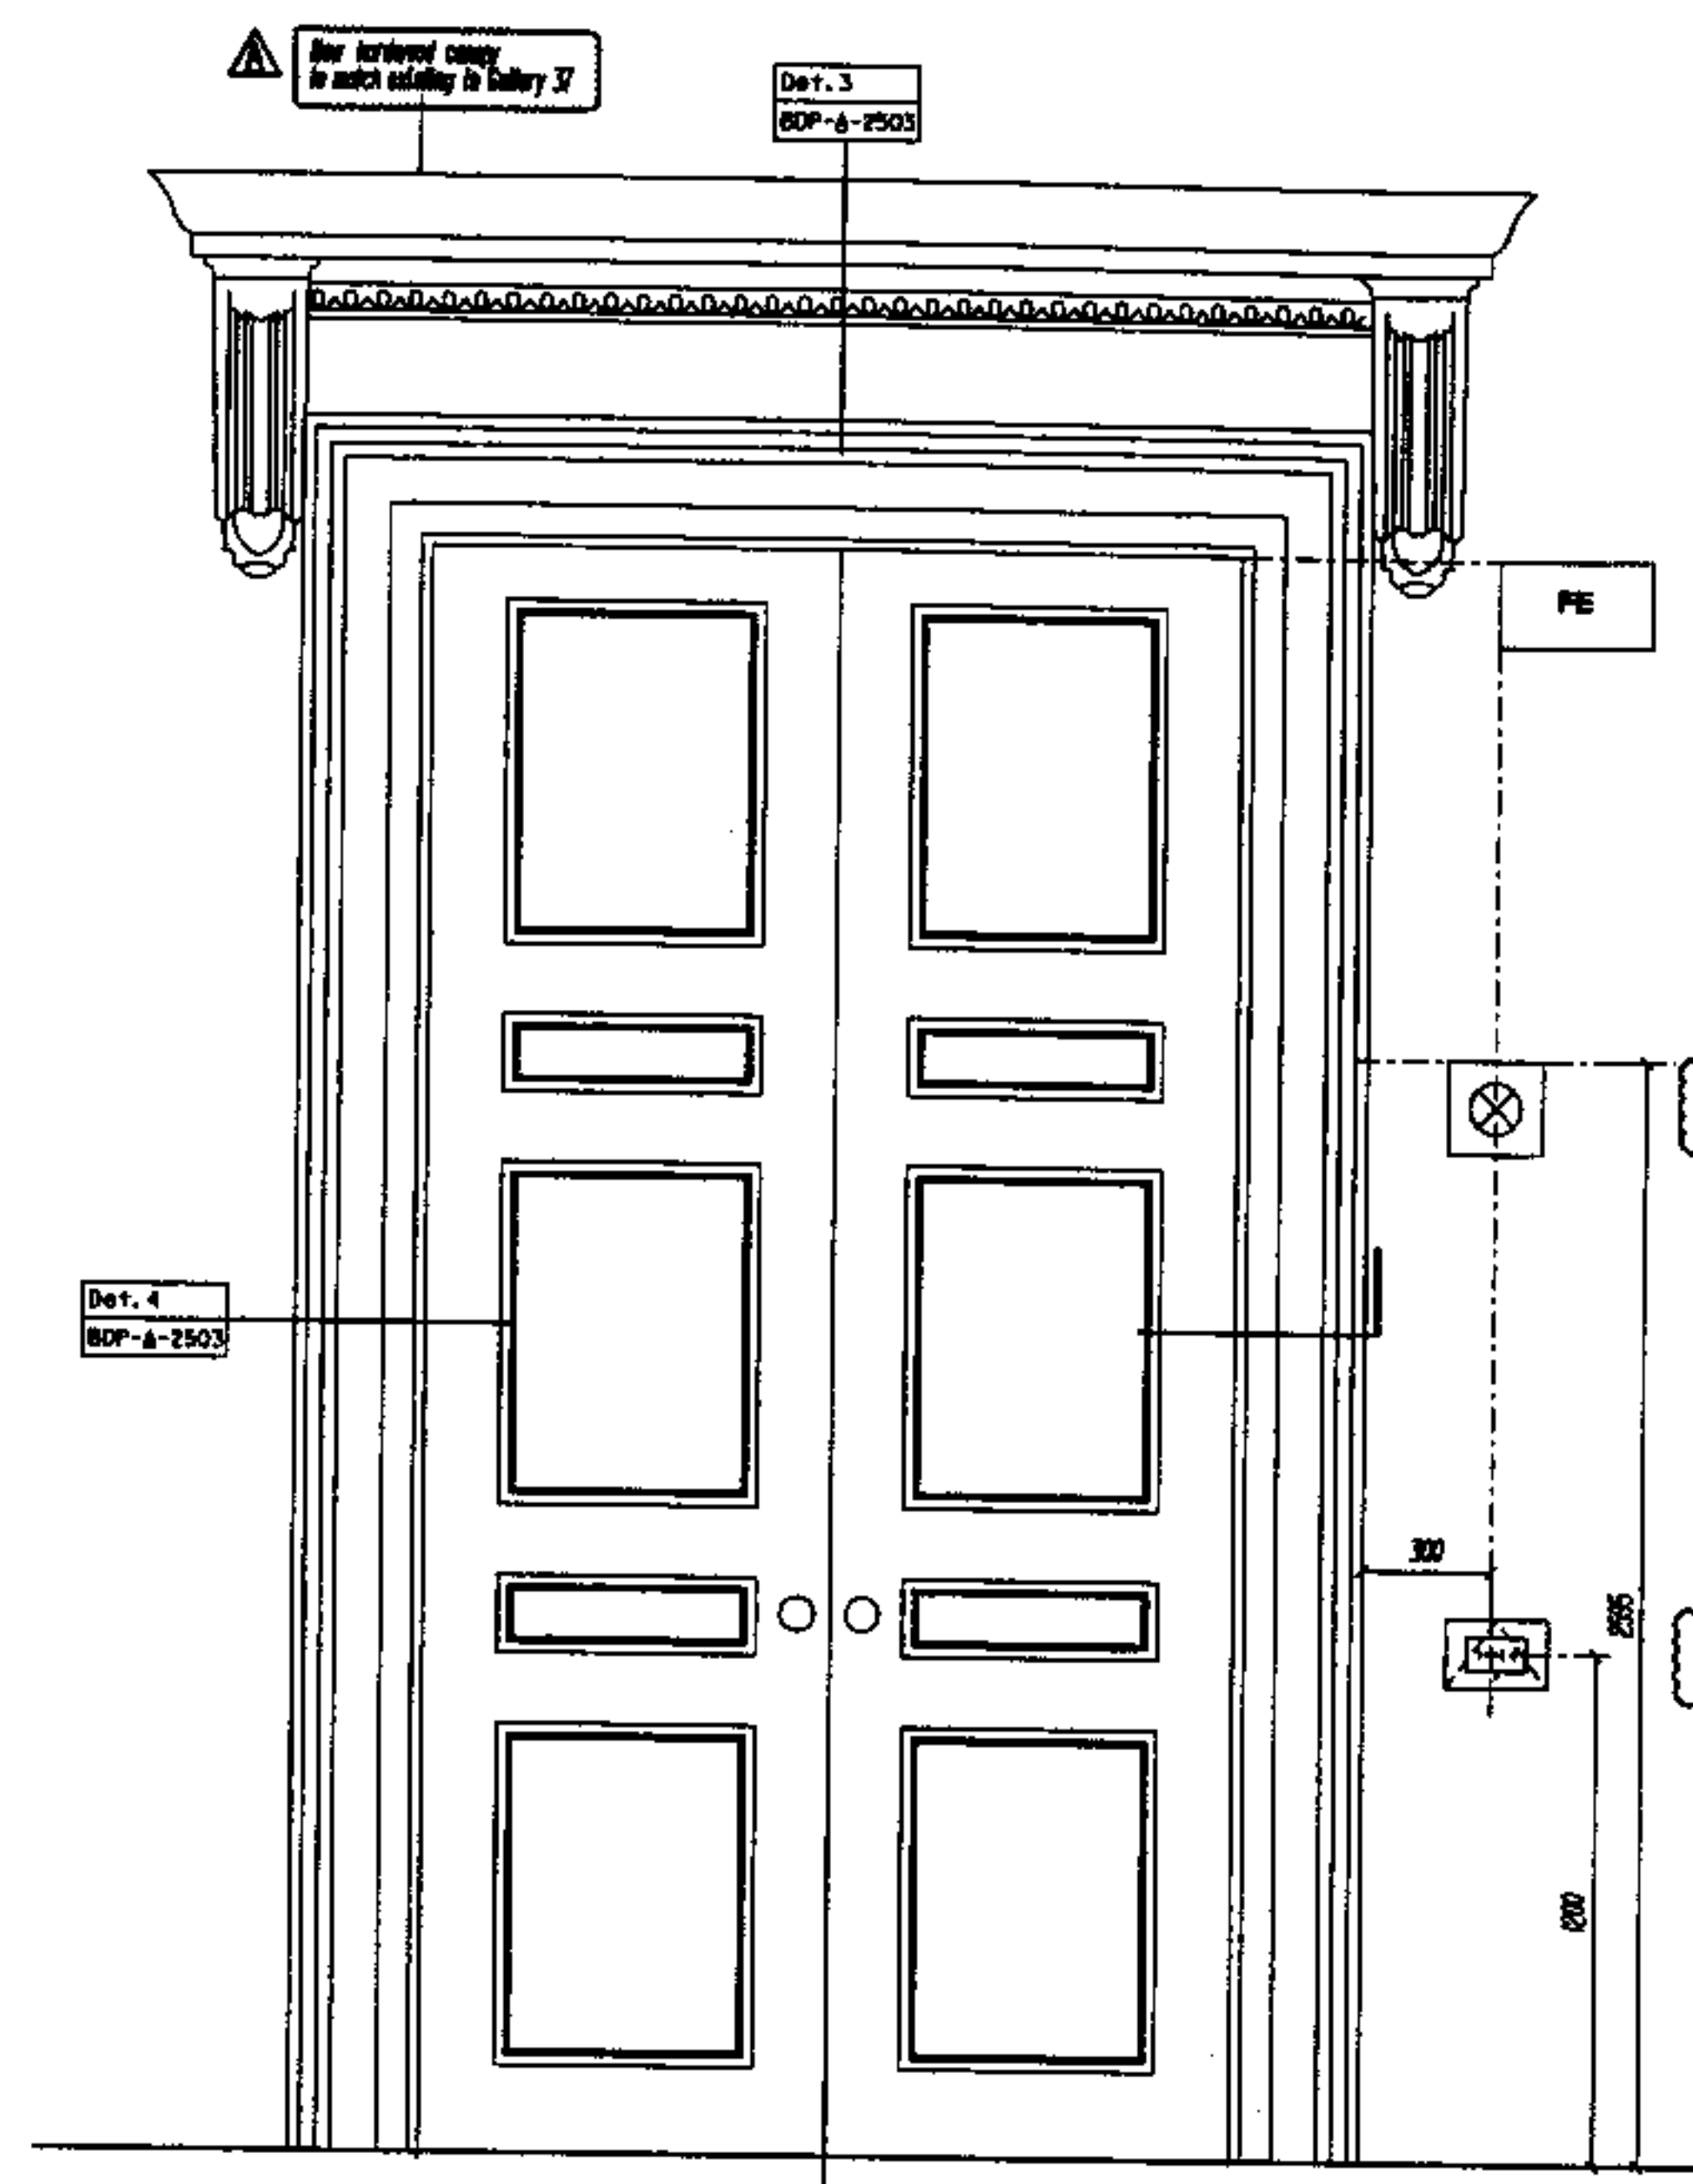


DETAIL 2 - Elevation within Central Saloon
Scale 1:20

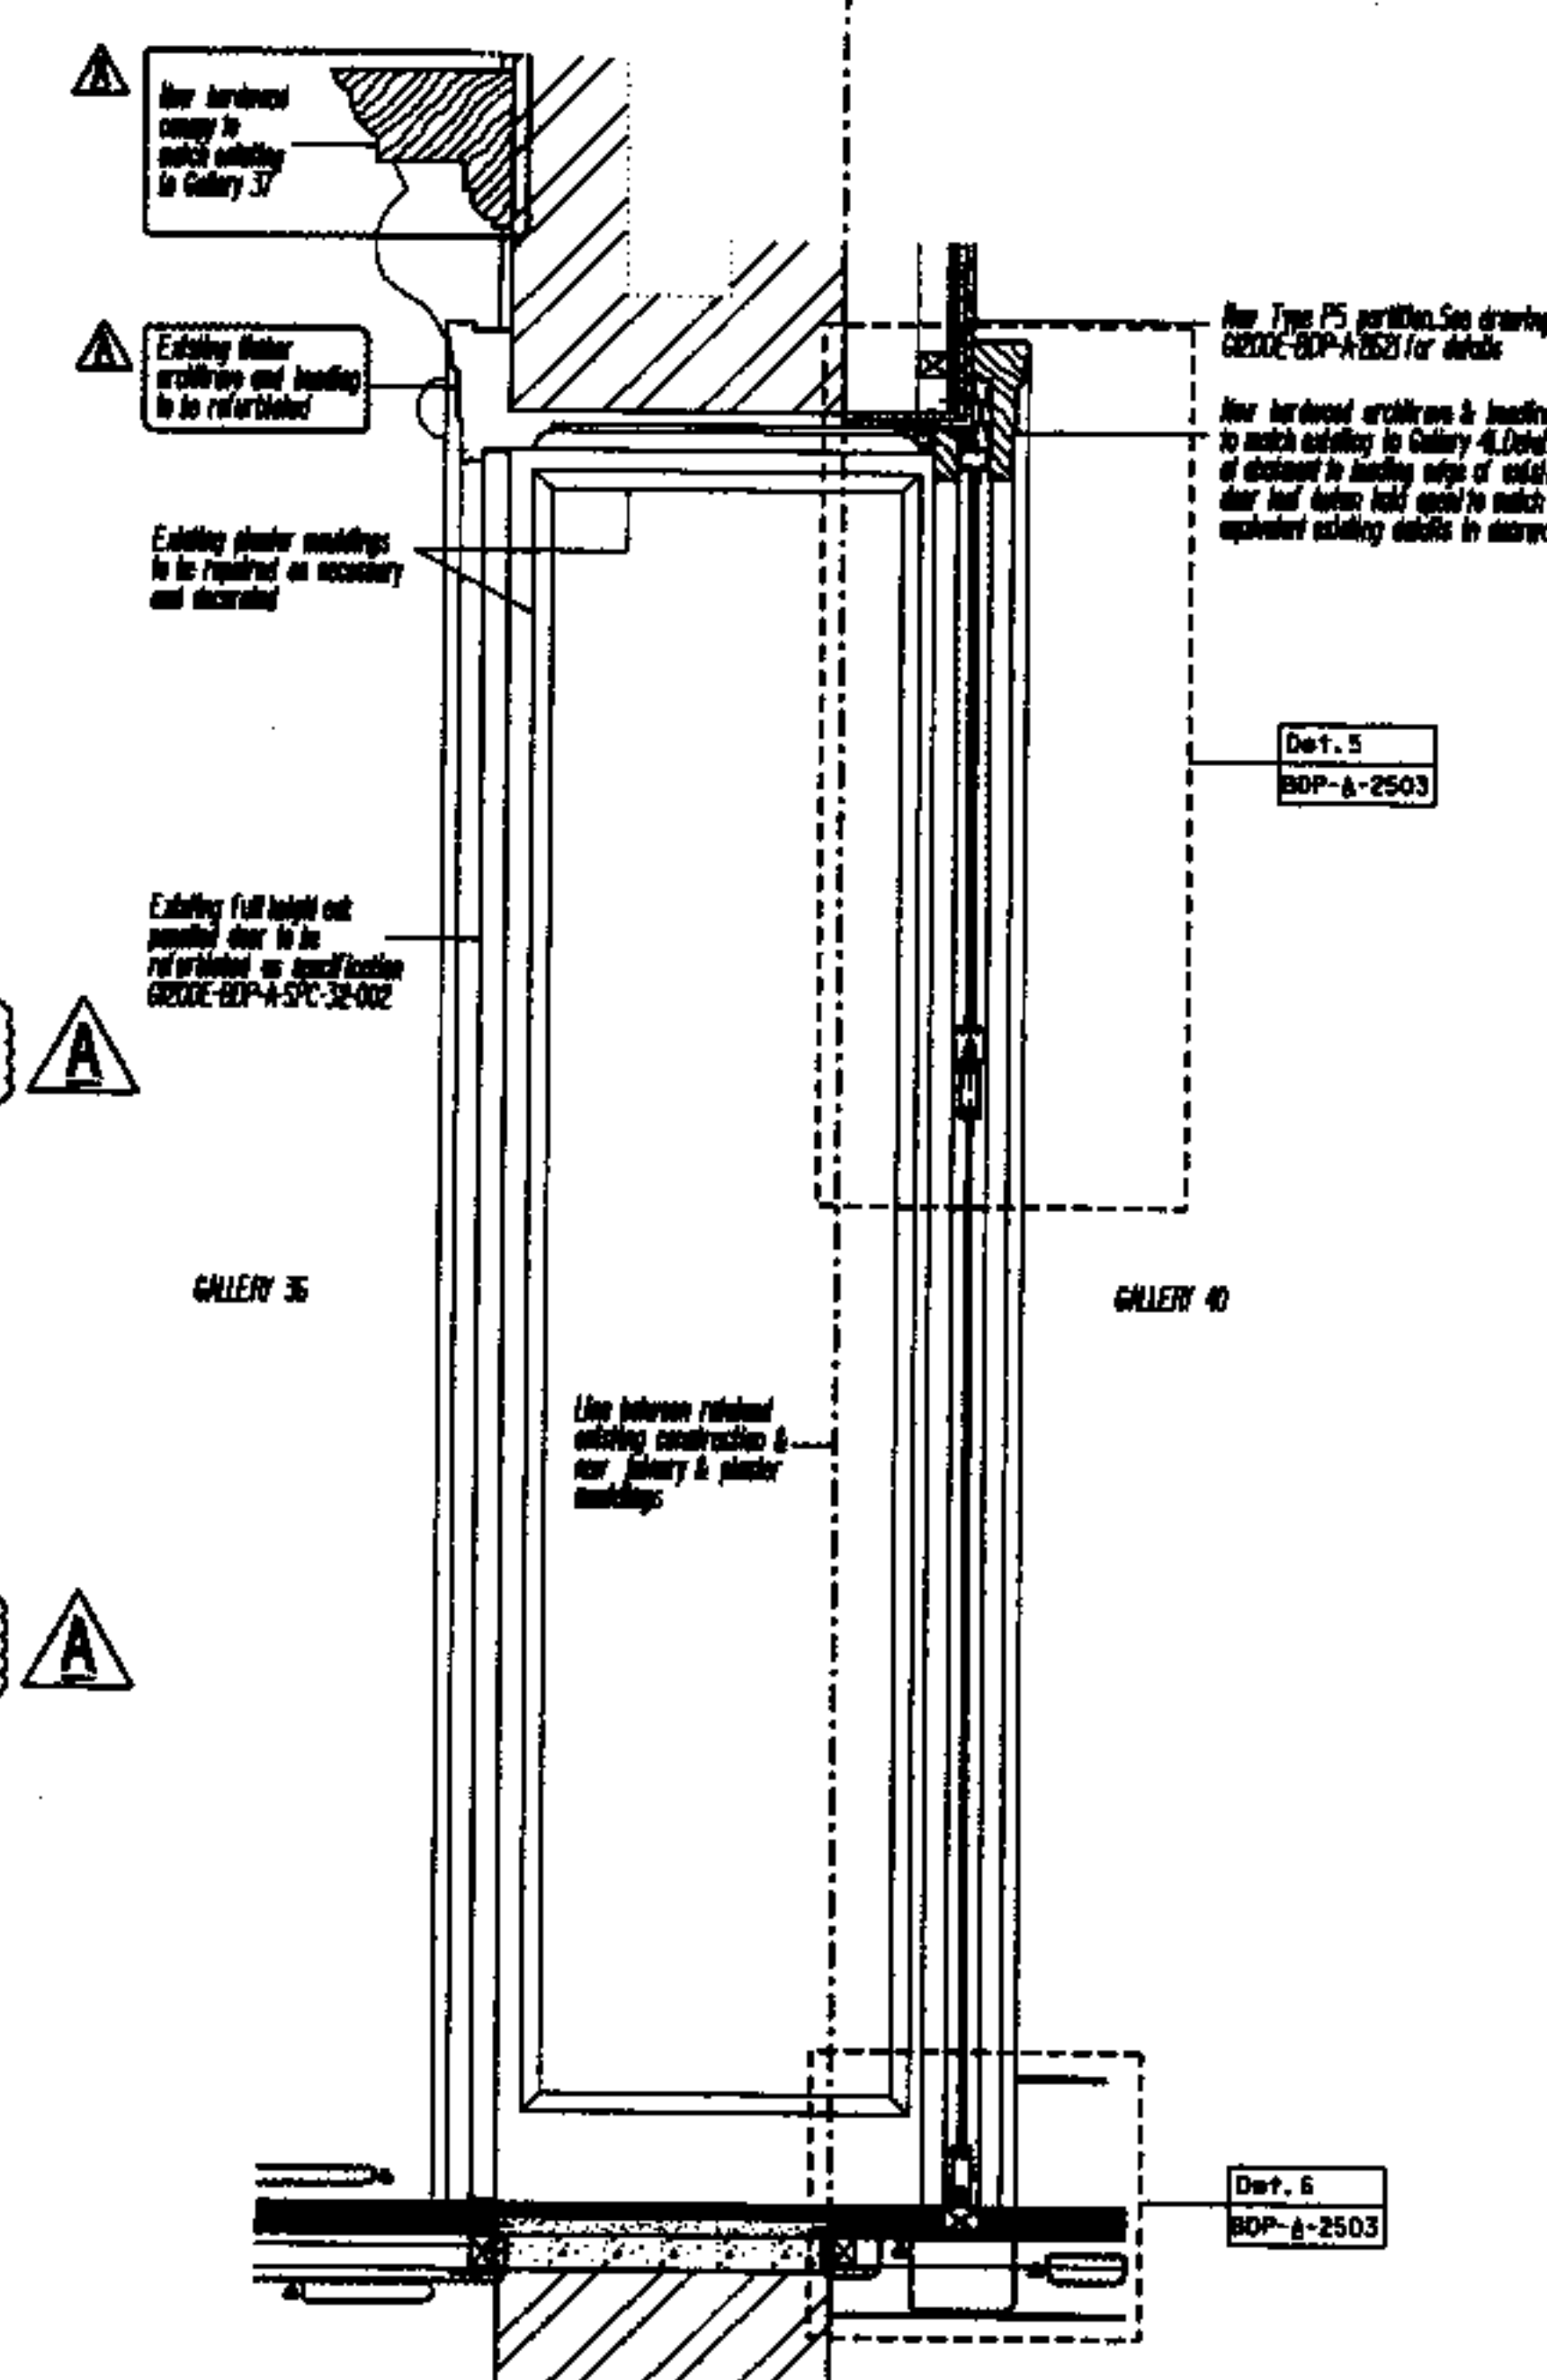


DETAIL 3 - Section
Scale 1:20

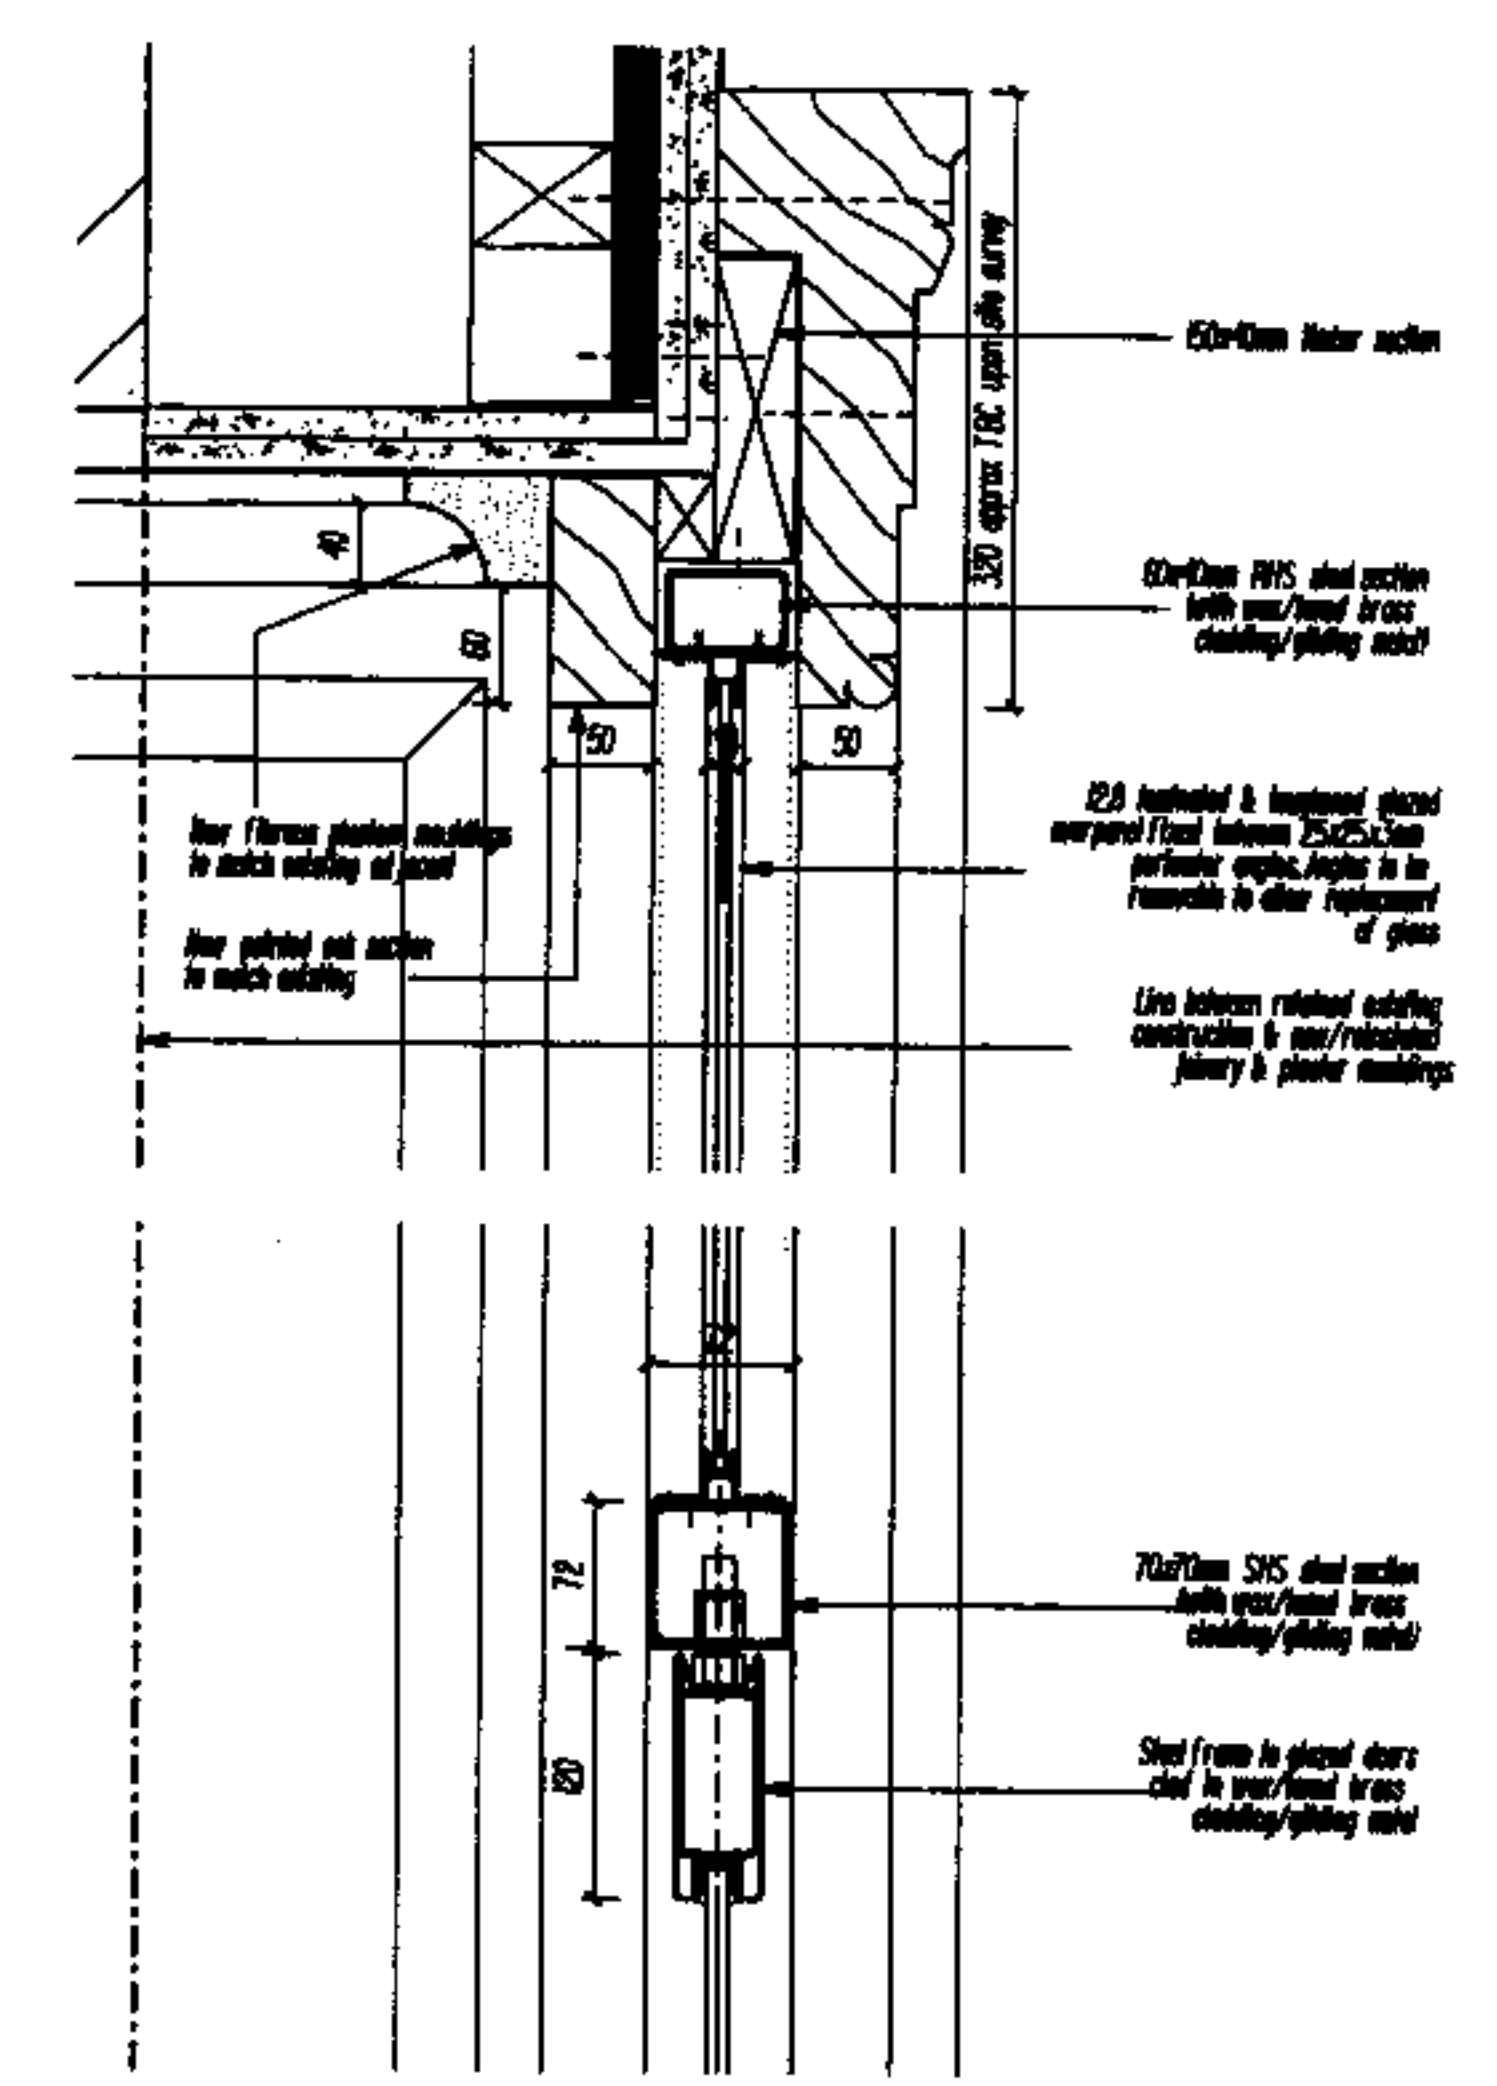


DETAIL 6 - Head detail
Scale 1:5

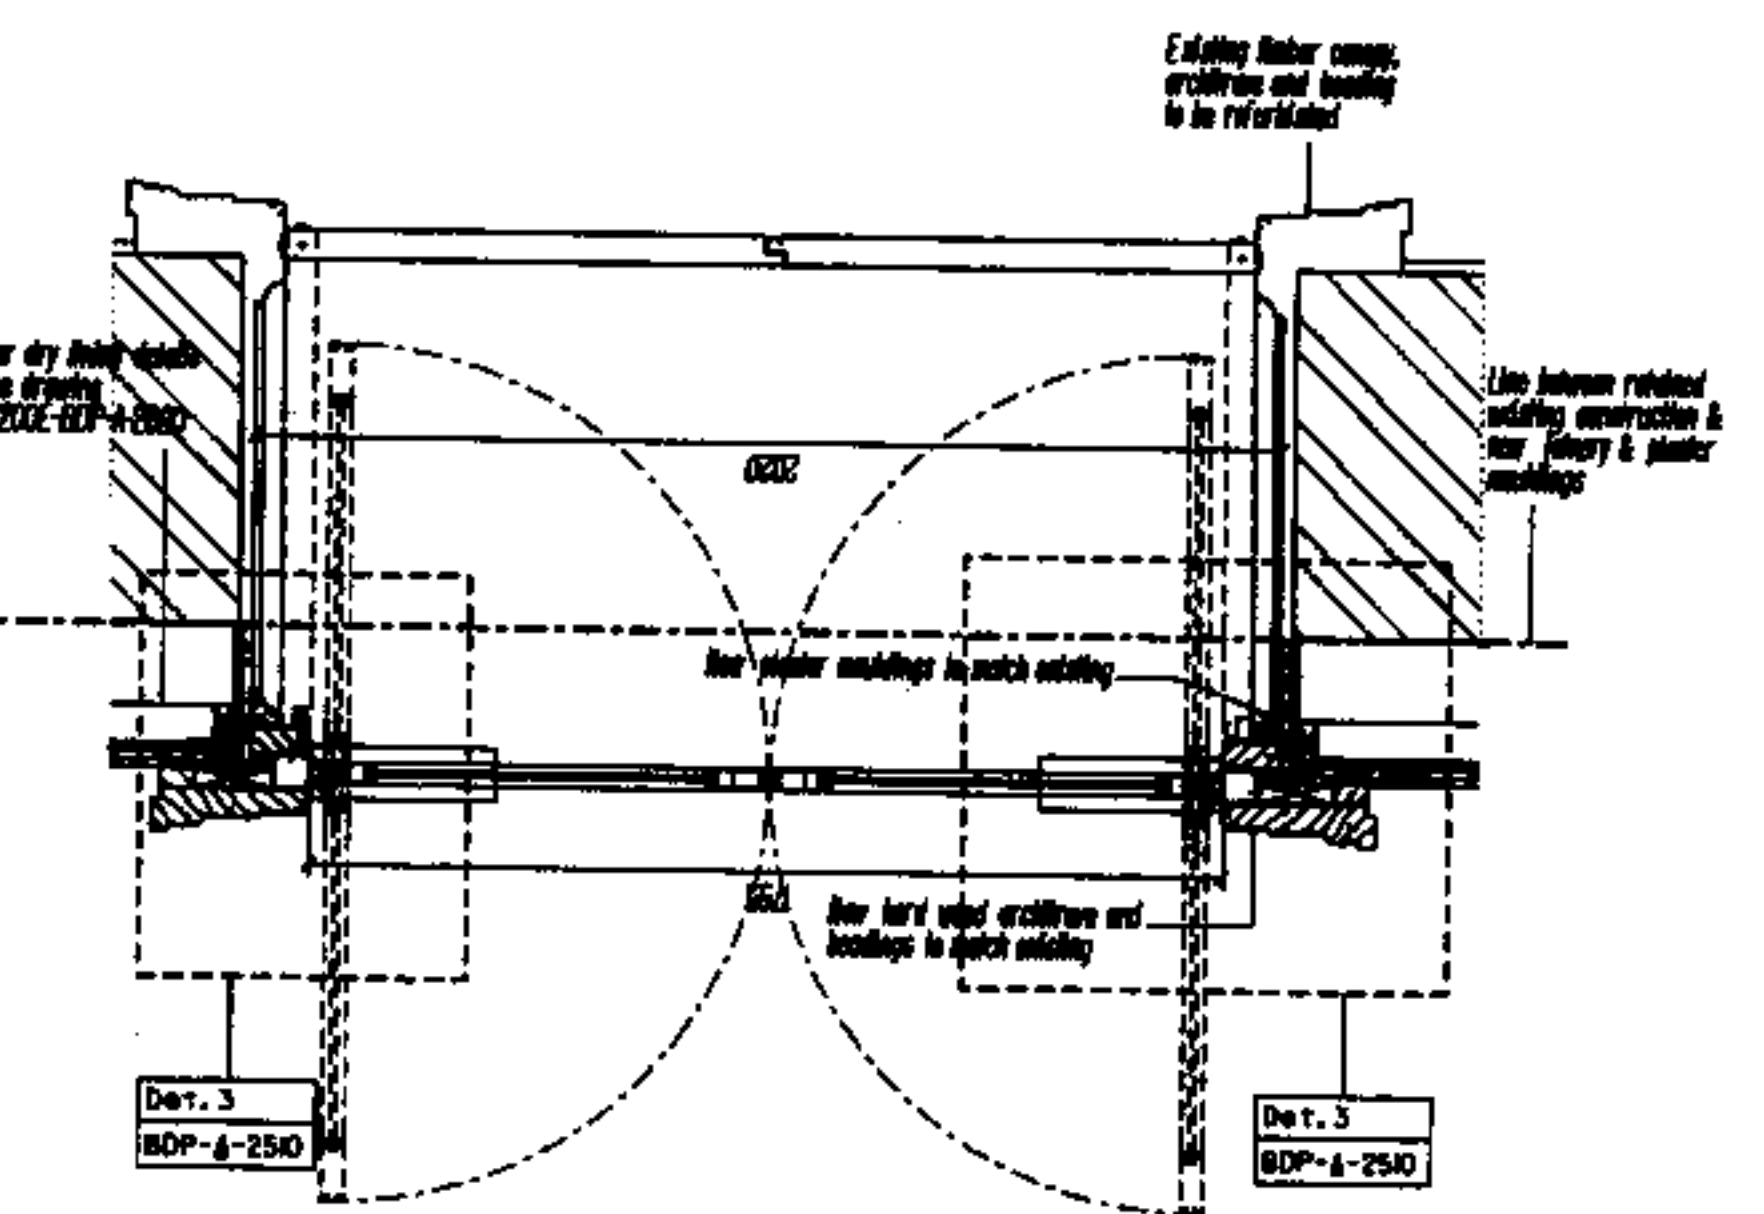

DETAIL 4 - Plan
Scale 1:20

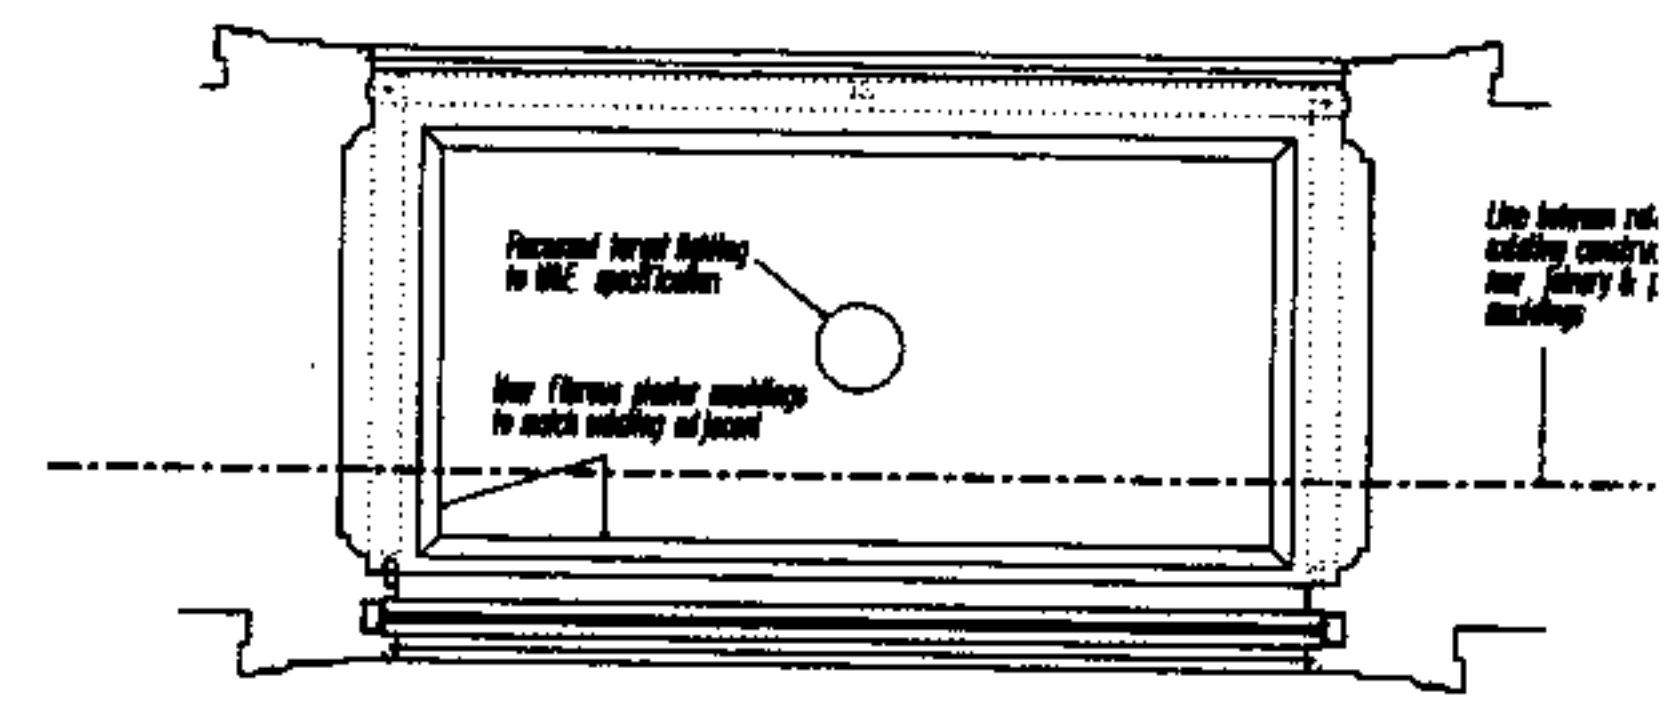

DETAIL 5 - Reflected ceiling plan
Scale 1:20

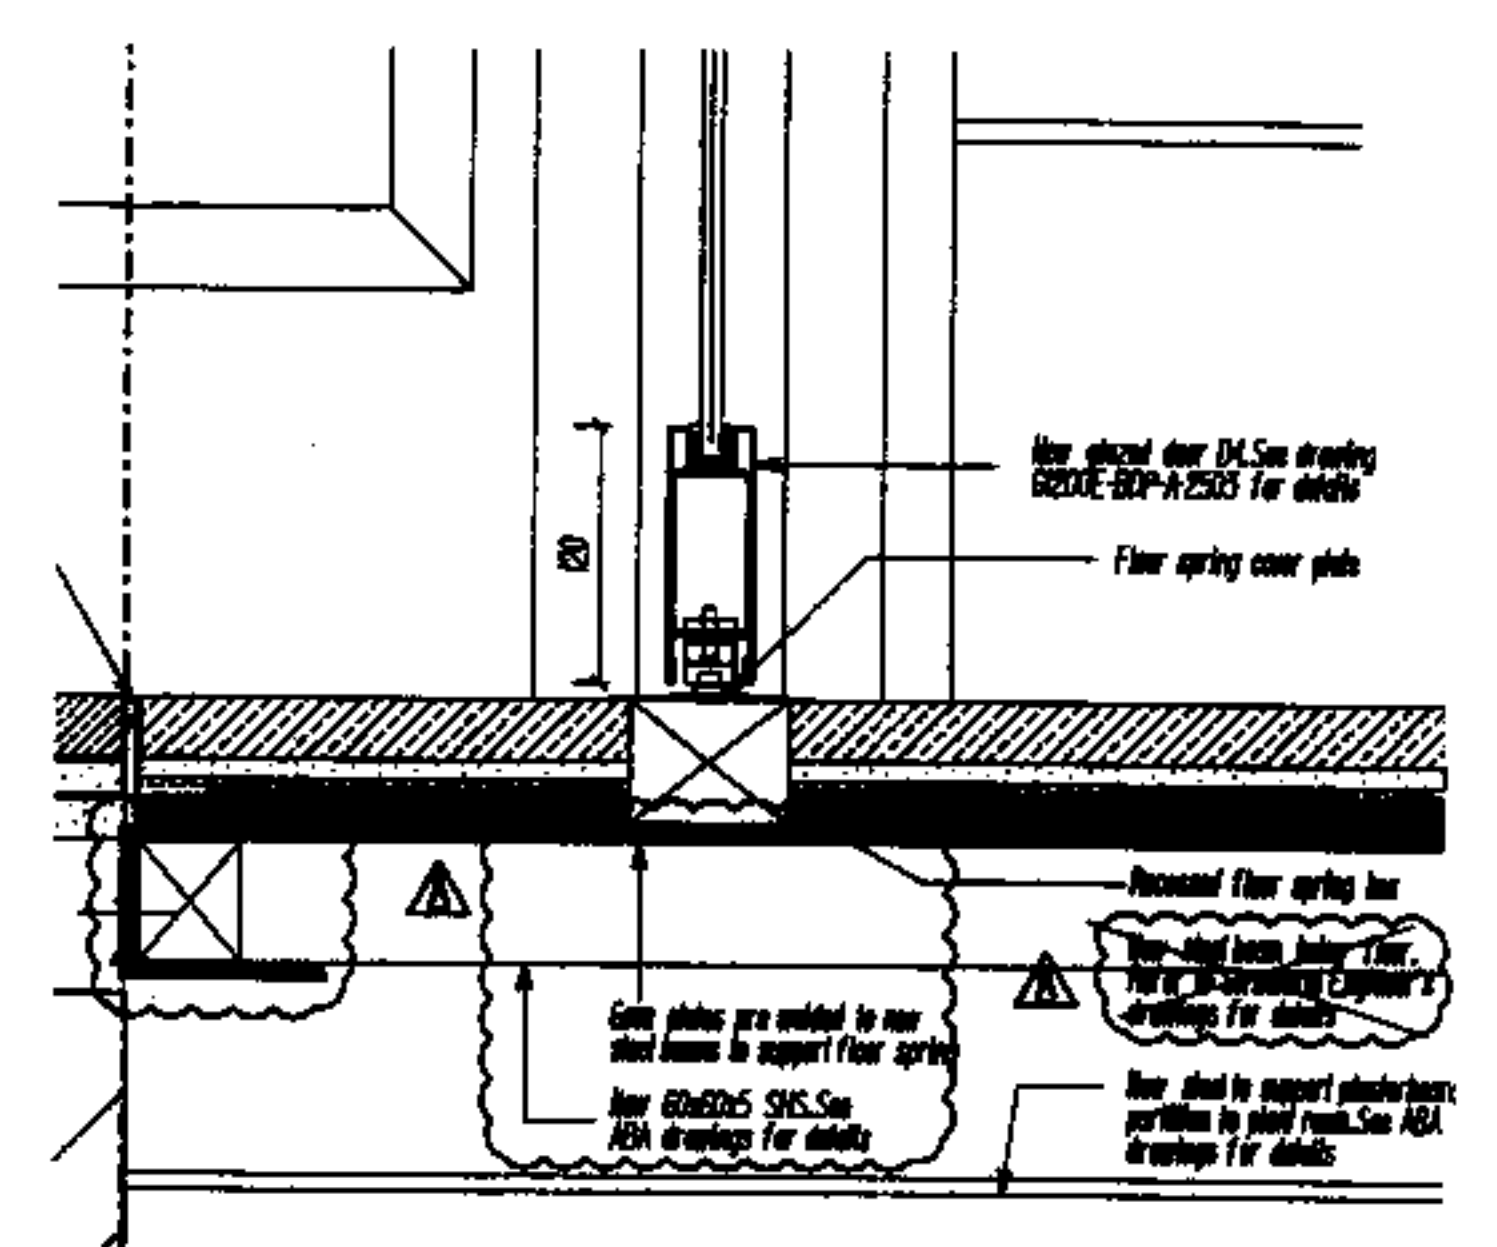

DETAIL 7 - Base detail
Scale 1:5

- FE Fire Escape Running Man Illuminated from behind
- Fixed CCTV camera recessed into brickwork with flush steel cover. See M&E building work schedule for aim of recess.
- Break glass call point
- Window actuator override switch
- Cleaner's Socket
- Control Unit to contain Light Switches (display), roof ventilation override and Patrol light switches
- Shutter control switch

NOTE:
Refer to TGA layout drawings for aims and location of all building work and recesses related to CCTV cameras, Gallery light switches and alarm services. See also G2000E-BDP-A-2501, 2502, 2503, 2504, 2505, 2506 and 2507 for recesses alongside doorway.

ISSUE	Issue for tender	Issue for Tender	BC	JC	DTG2007	DTG2007
A						

THE
BRITISH
MUSEUM

BDP


Building Design Partnership
Architects, Designers and Engineers
10 Bowhouse Yard, Clerkenwell
London, EC1V 4LJ
Tel +44 (0)20 7612 8000
Fax +44 (0)20 7612 8399
www.bdp.co.uk

THE BRITISH MUSEUM
The South Stair, Central Saloon
and Galleries 37 to 40
Doorway D4 - Galleries 36/40
Elevations, Sections
and Details
LN08732 G200E-BDP-A-2503 A


1:5 & 1:20
06.12.08

THE BUILDING DESIGN PARTNERSHIP SHALL HAVE NO RESPONSIBILITY FOR ANY USE OF THIS DOCUMENT OTHER THAN THAT FOR WHICH IT WAS PREPARED AND ISSUED.
ALL DIMENSIONS SHOULD BE CHECKED ON SITE.
DO NOT SCALE FROM THIS DRAWING.
ANY DIMENSIONS SHOWN ON THIS DRAWING SHOULD BE DEEMED TO BE THE INTENTION OF BUILDING DESIGN PARTNERSHIP AT THE ADDRESS SHOWN BELOW.


NOTES

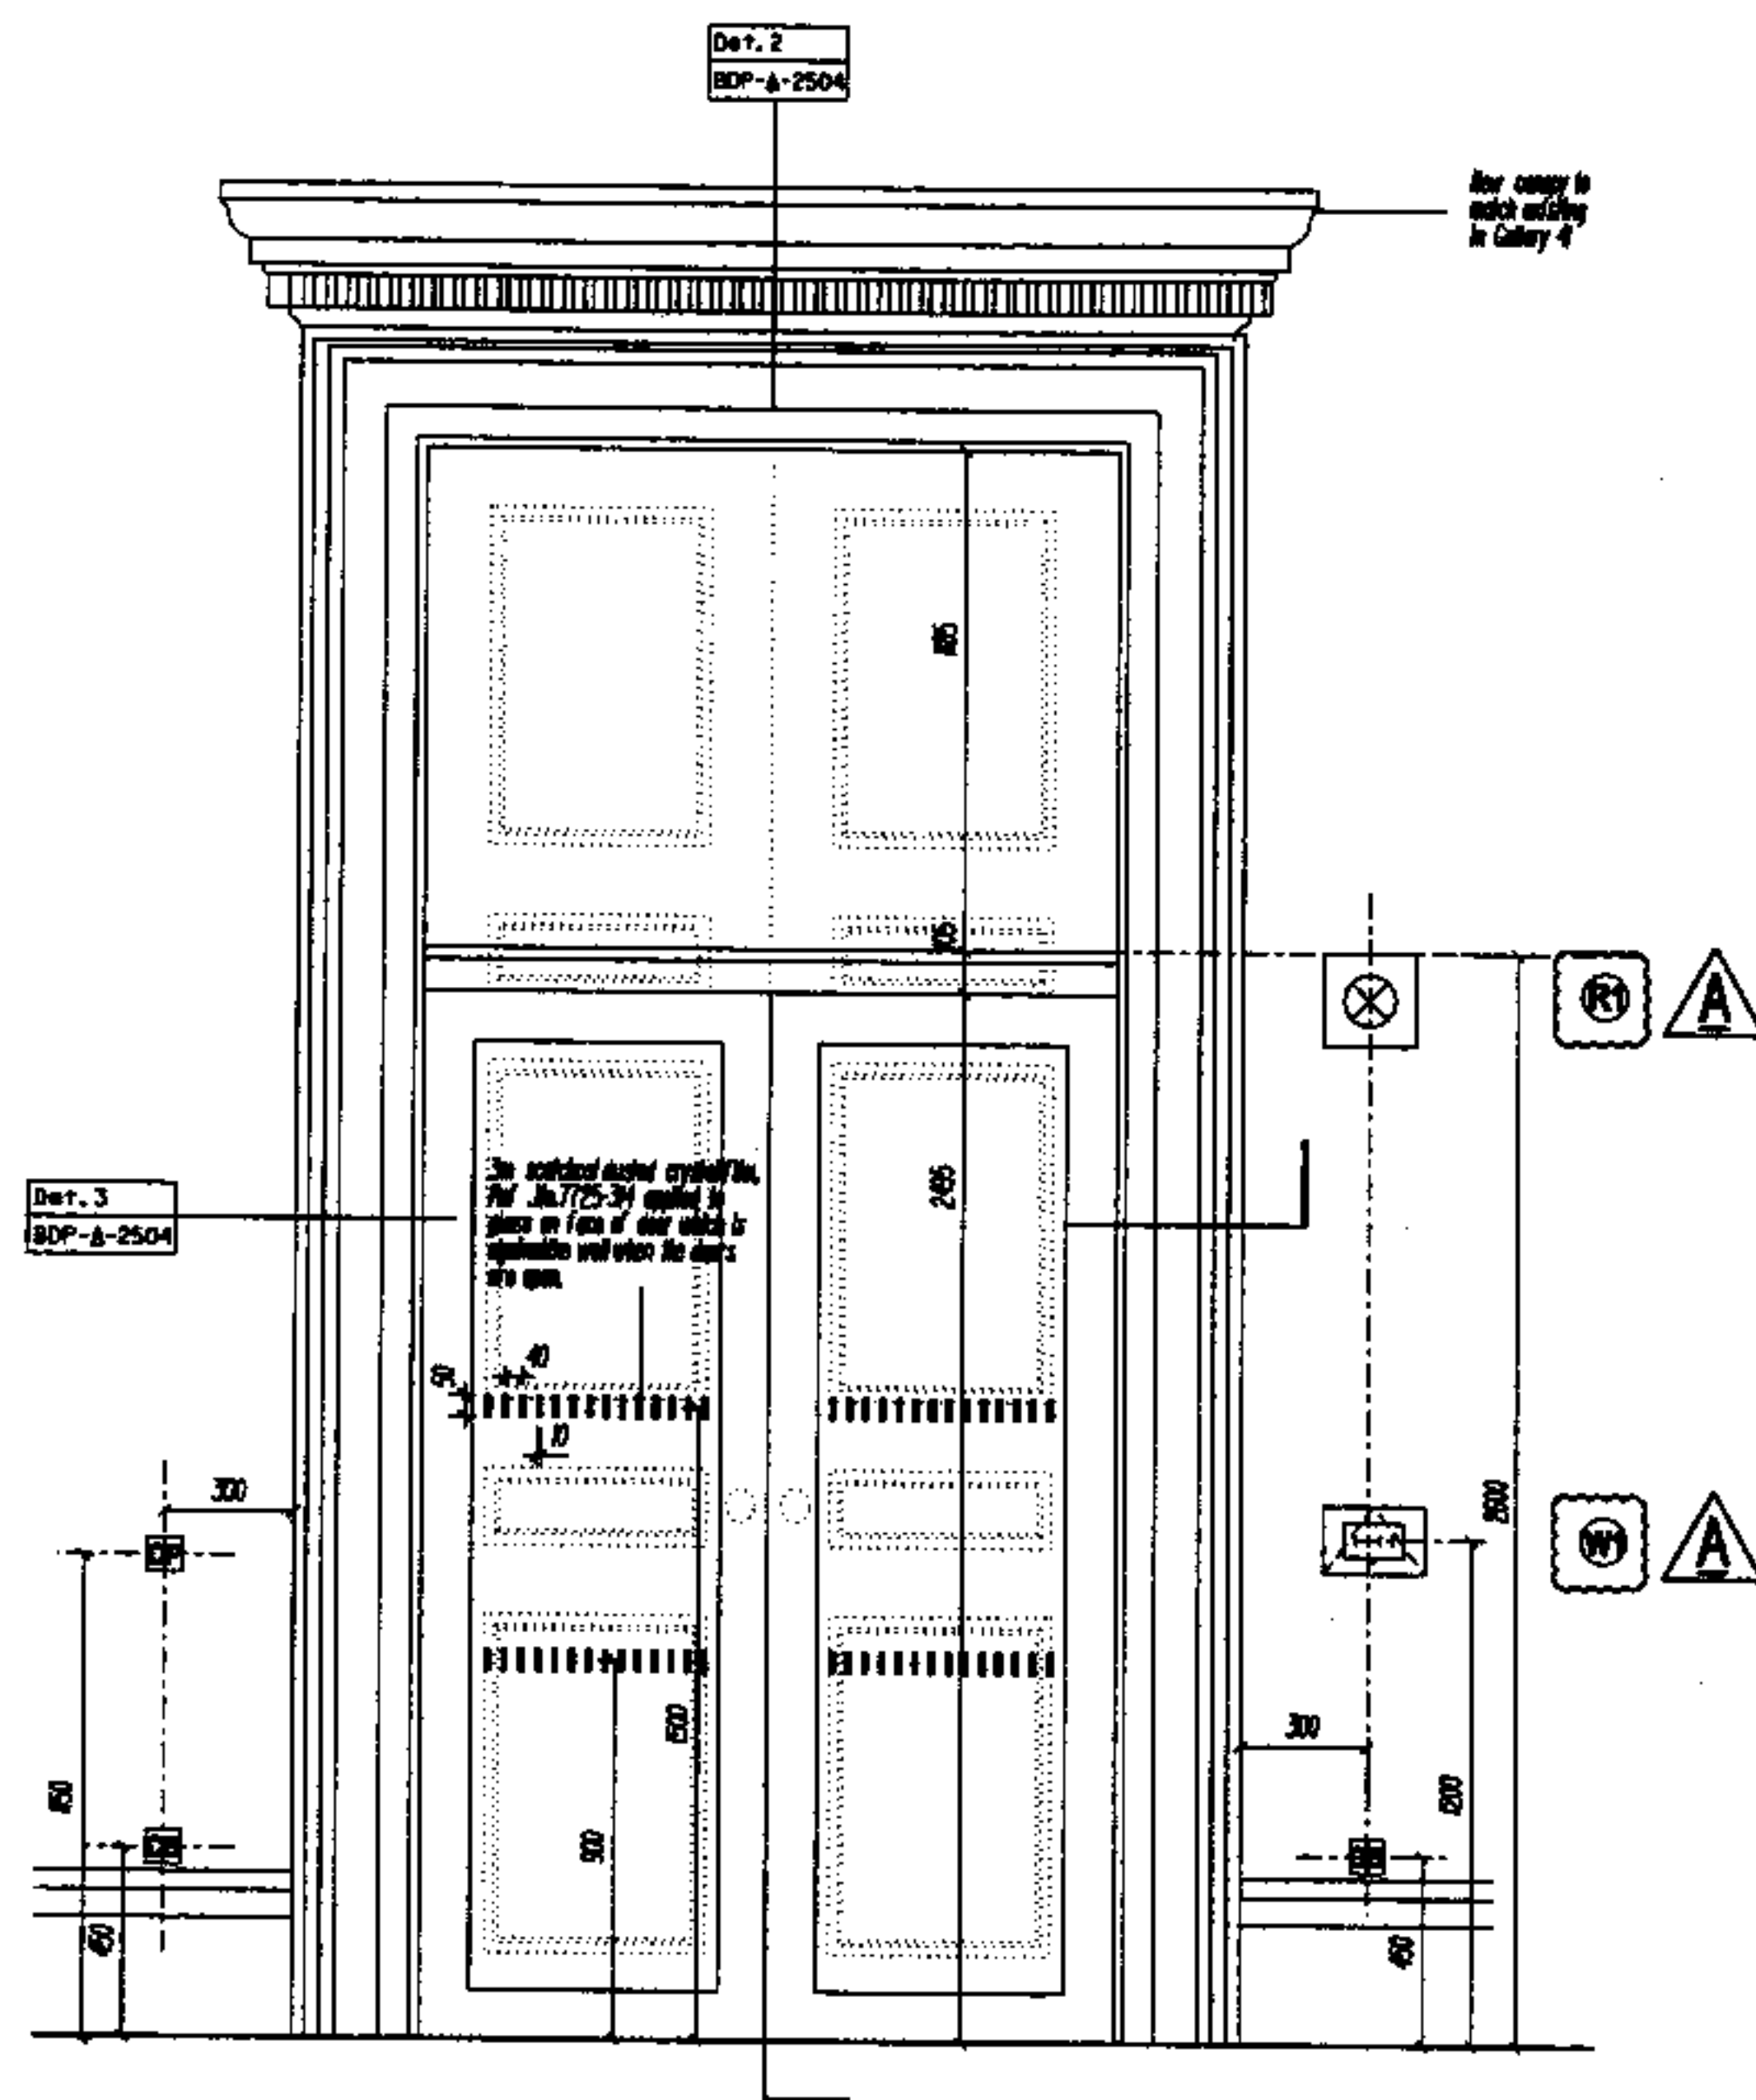


DETAIL 1 - Elevation within Gallery 40
Scale 1:20

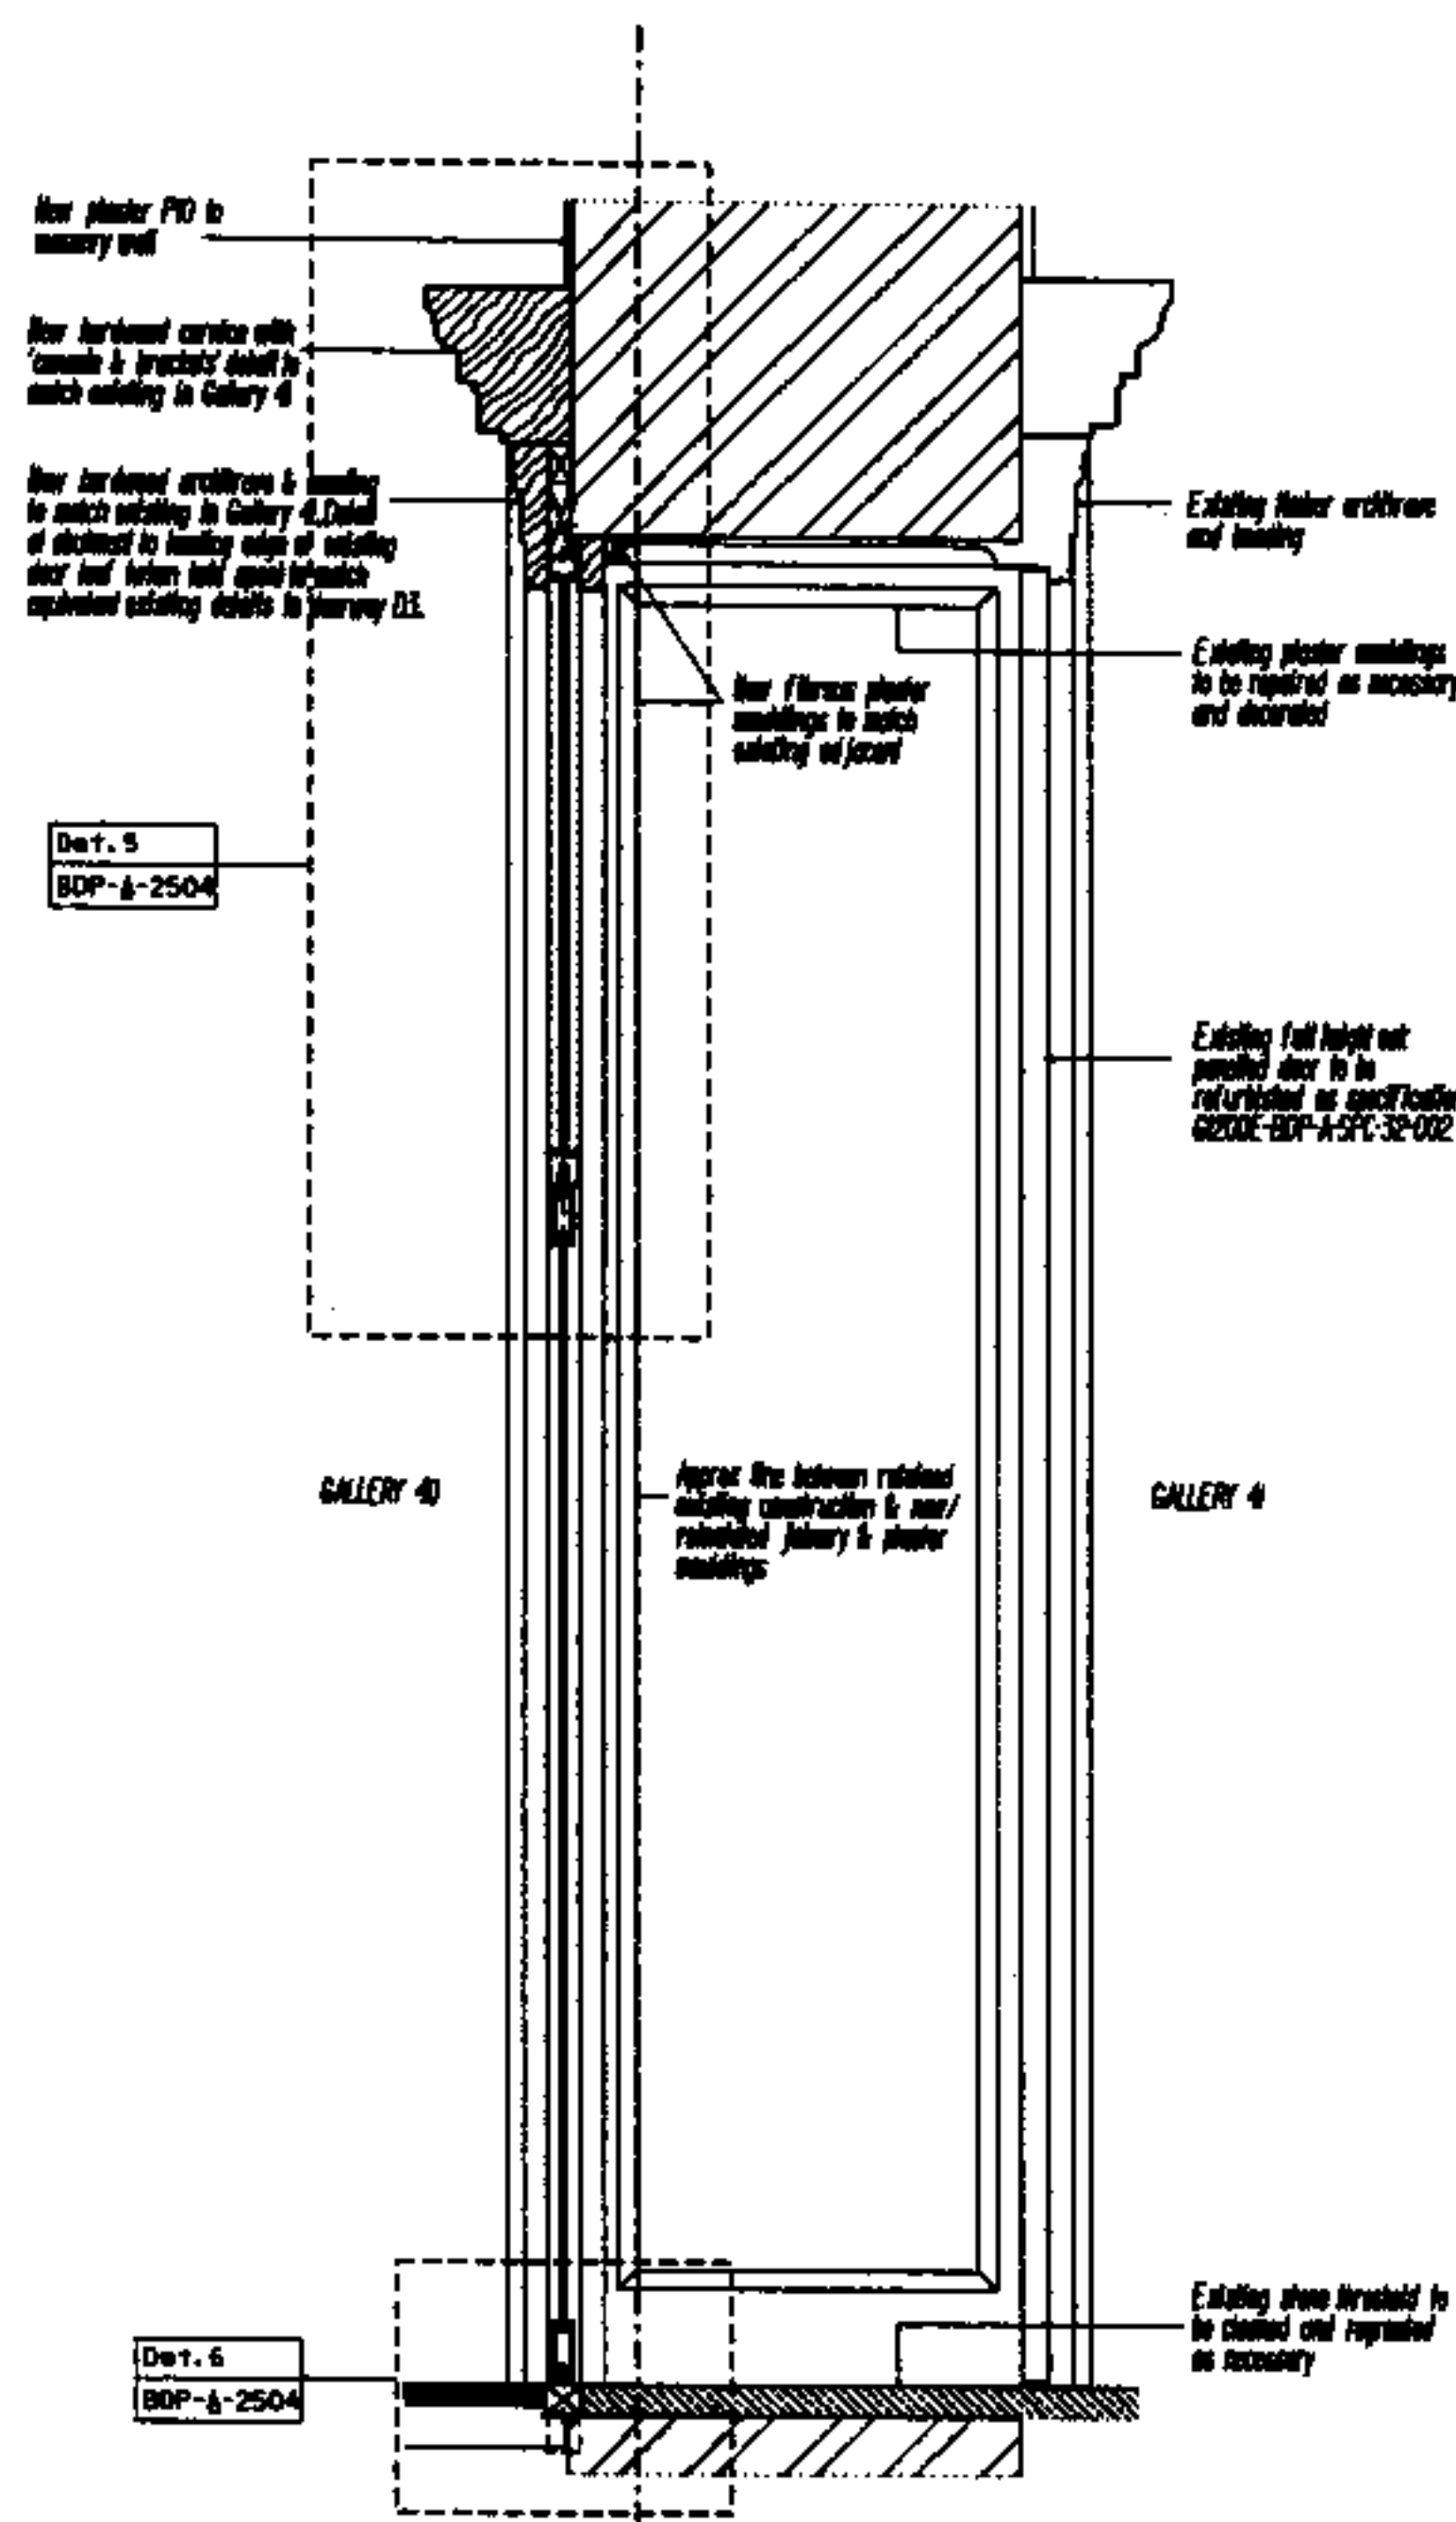


DETAIL 2 - Section
Scale 1:20

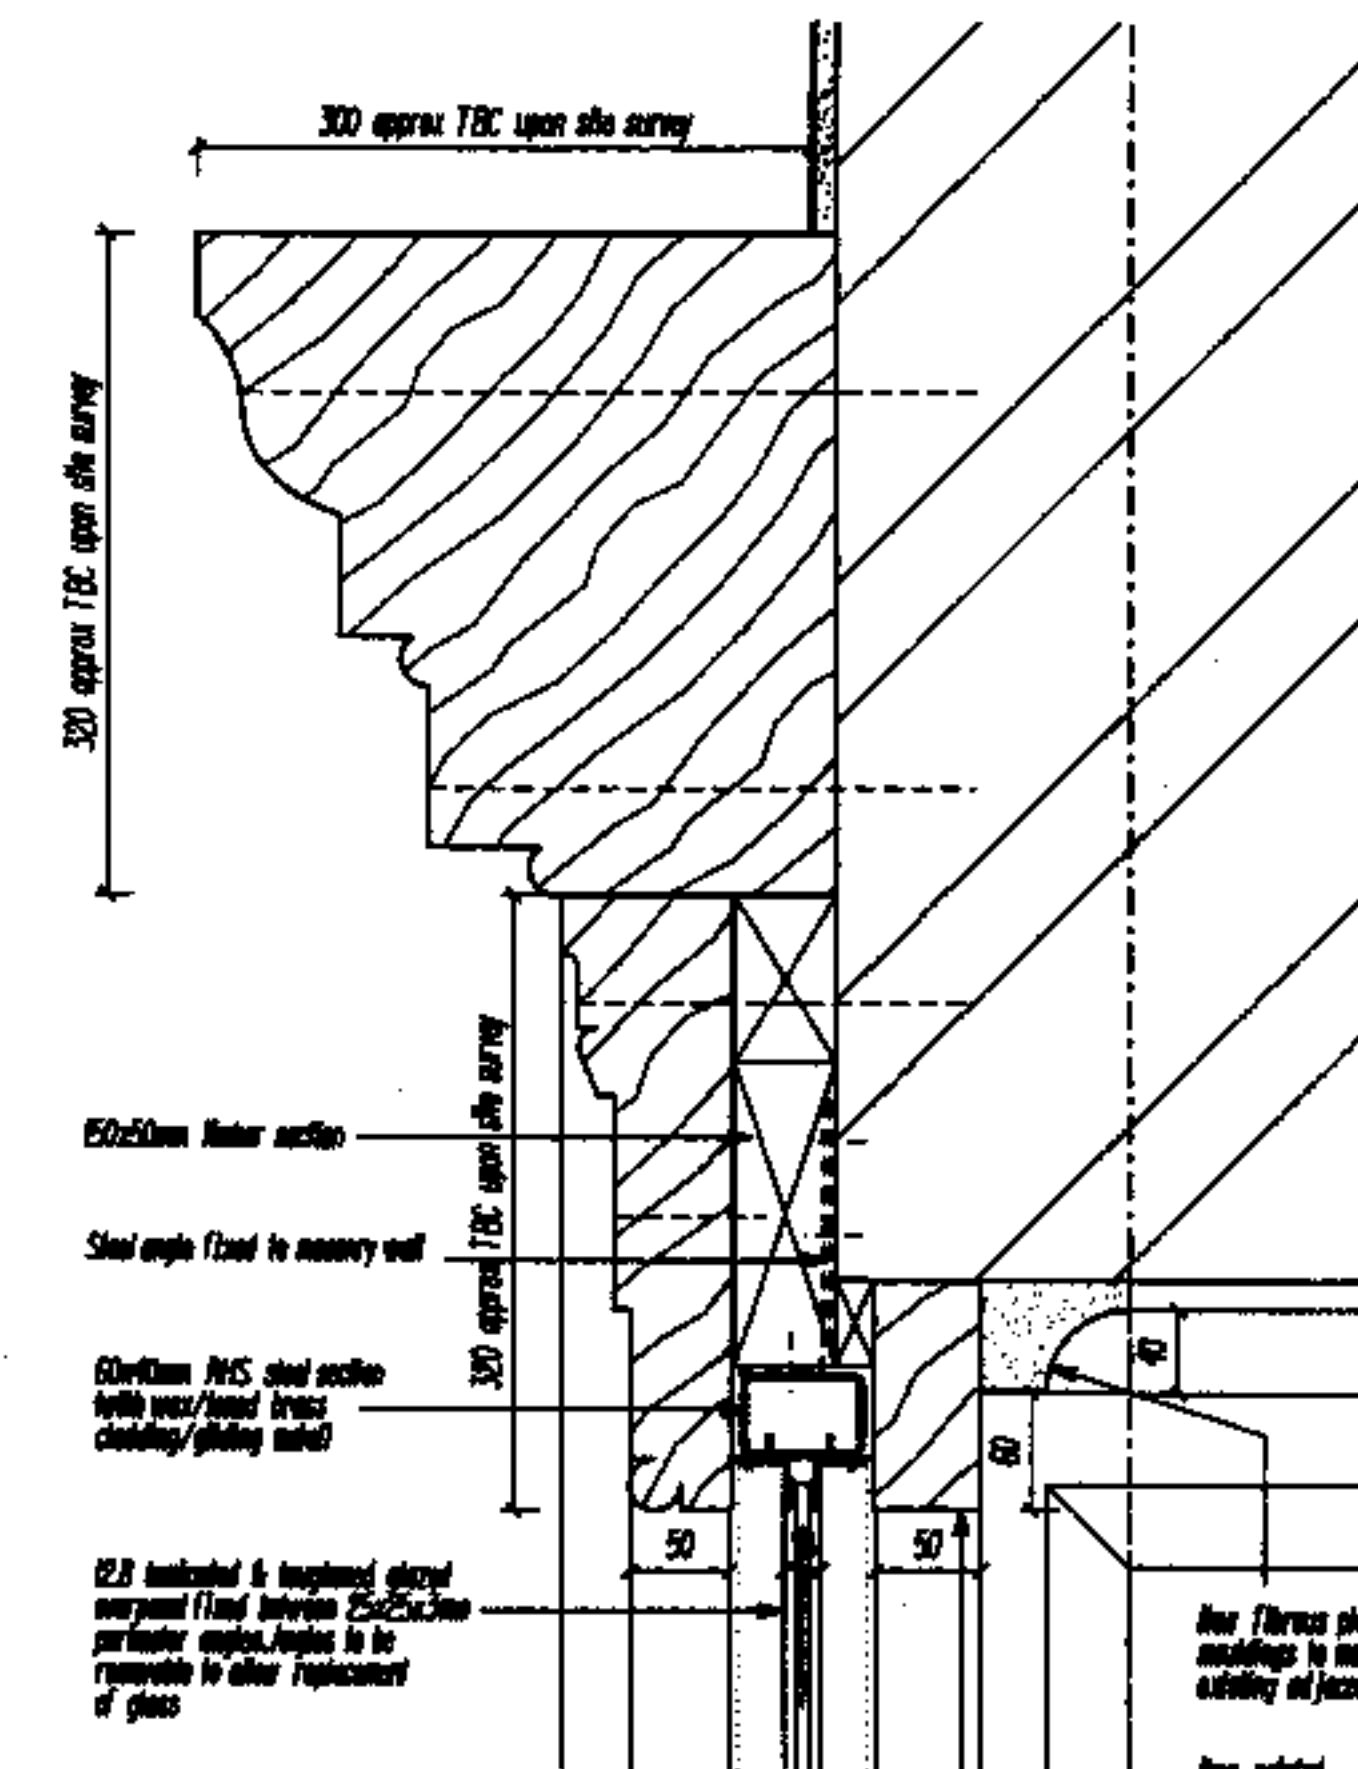


DETAIL 5 - Transom detail
Scale 1:5

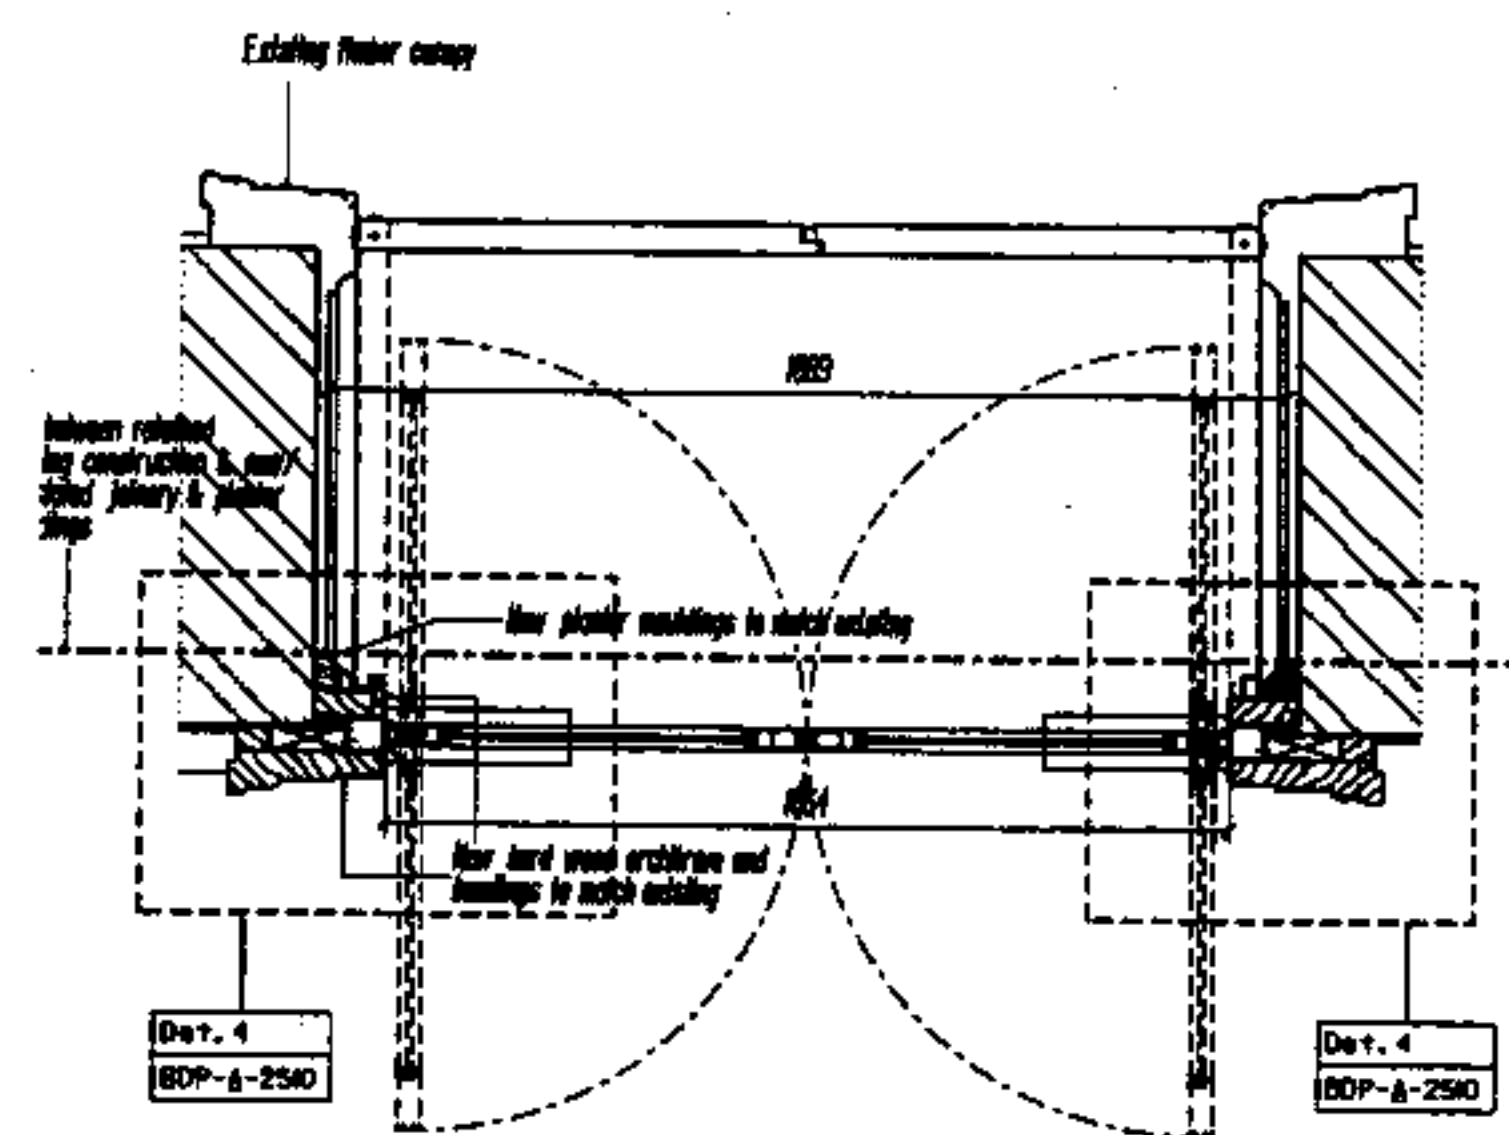

DETAIL 3 - Plan
Scale 1:20

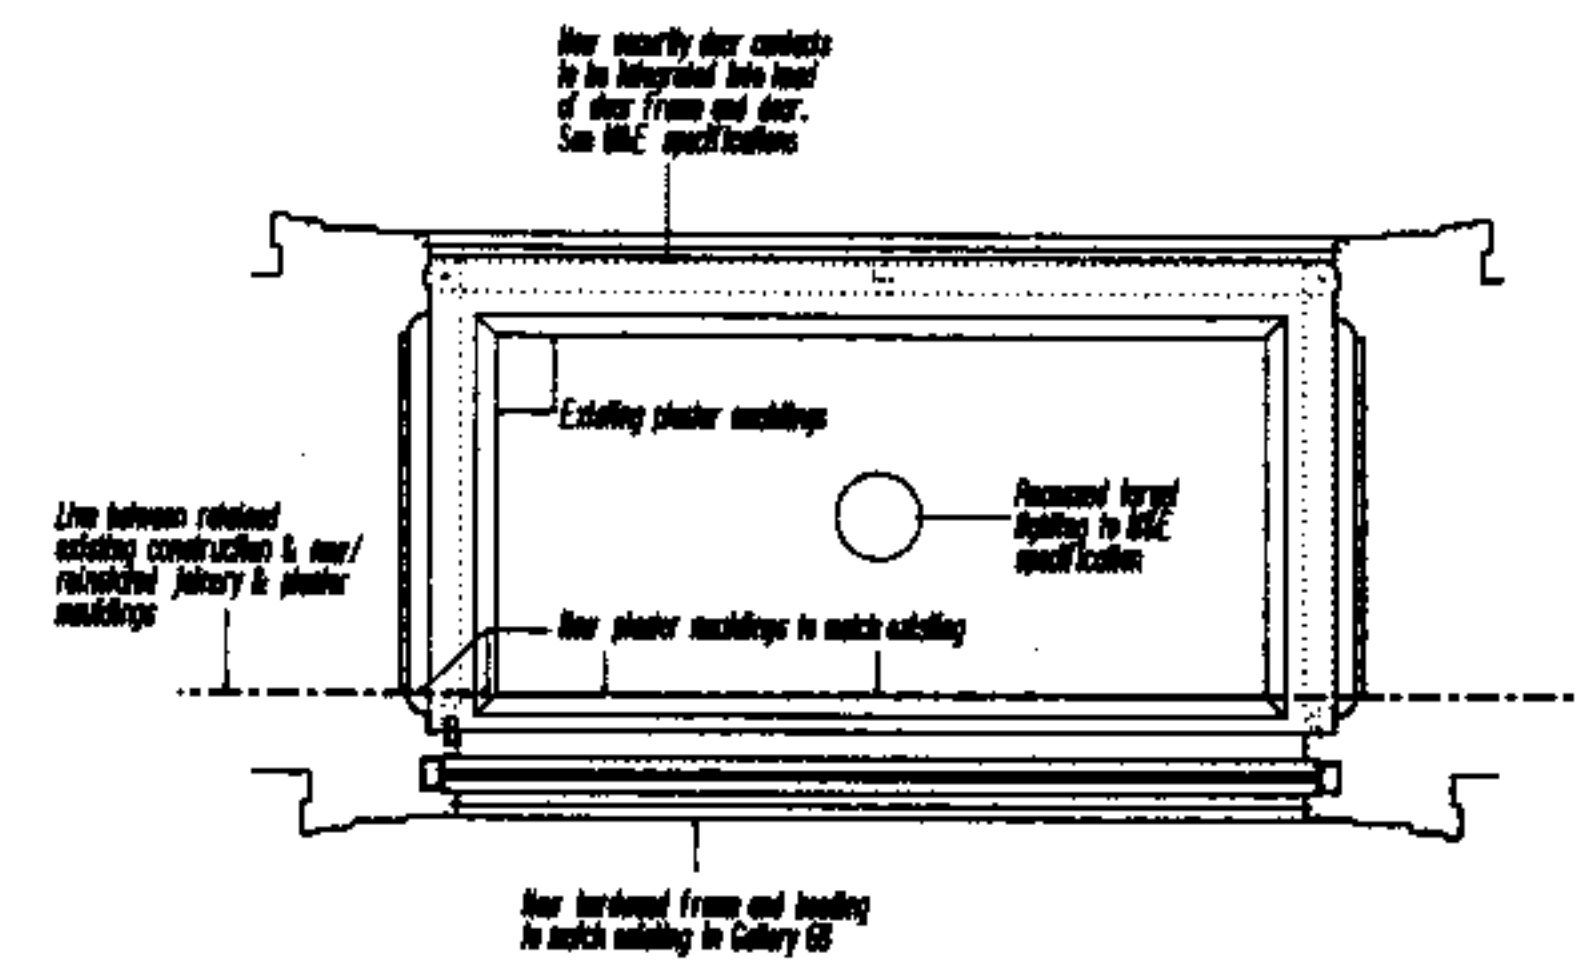

DETAIL 4 - Reflected ceiling plan
Scale 1:20

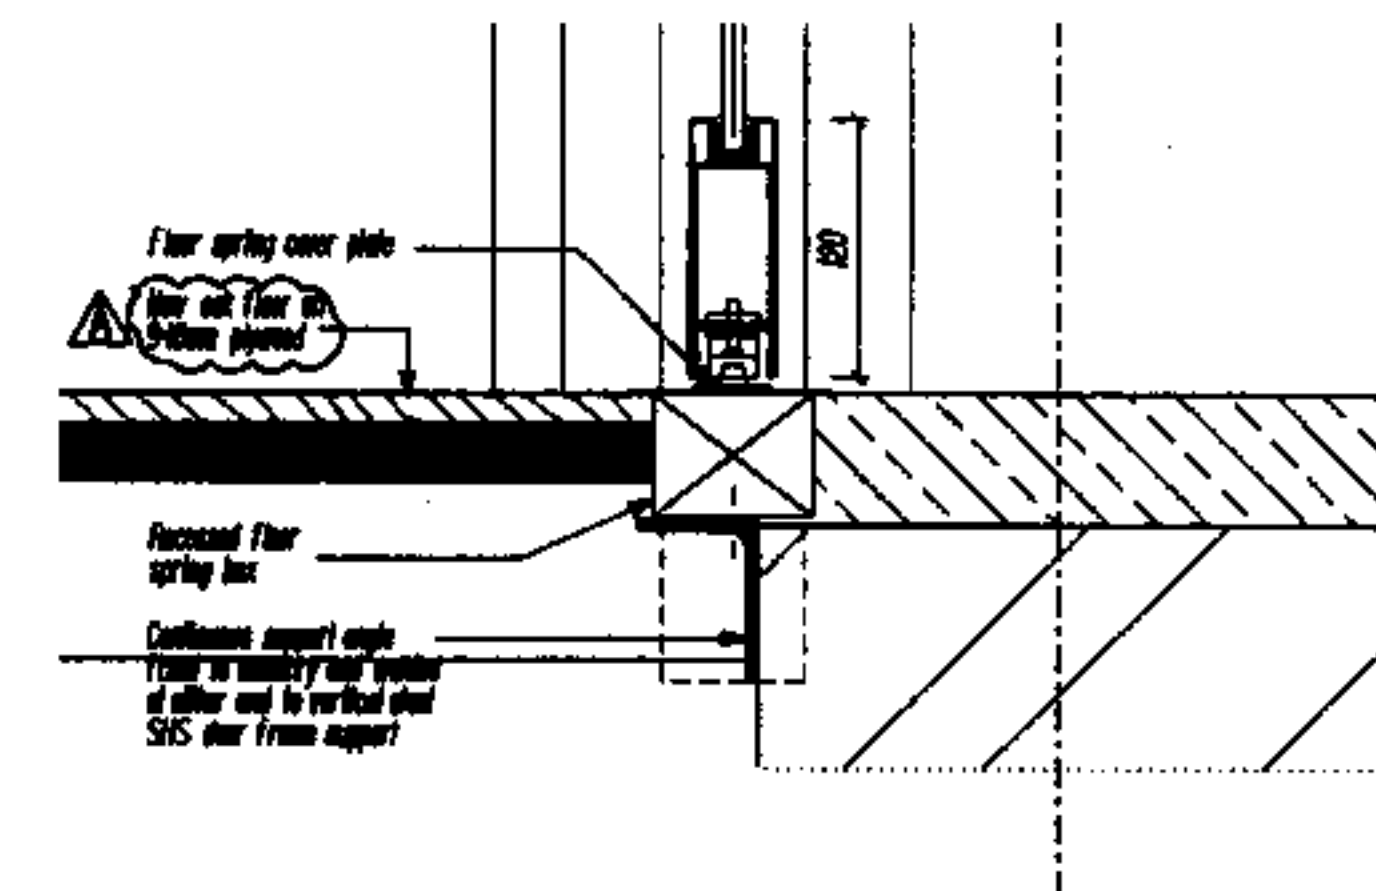

DETAIL 6 - Floor detail
Scale 1:5

- FE Fire Escape Running Man Illuminated from behind
- Fixed CCTV camera recessed into brickwork with flush steel cover. See M&E building work schedule for size of recess.
- Break glass call point
- Window estimator override switch
- Cleaner's Socket
- Compressed Unit to contain Light Switches (display), total ventilation override and Patrol light switches
- Shutter control switch



NOTE:
Refer to TGA layout drawings for sizes and location of all building work well recesses related to CCTV cameras, Gallery light switches and voice alarm services. See also G2000E-BDP-A-2501, 2502, 2503, 2504, 2505, 2506 and 2507 for recess schedule details.

ISSUE	Reason for Revision	BC	JC	06/02/07
A	Issue for Tender	BC	JC	27/02/07

THE
BRITISH
MUSEUM




Building Design Partnership
Architects, Designers and Engineers
16 Brewhouse Yard, Chiswell
London, EC1Y 4LJ
Tel +44 (0)20 7812 8000
Fax +44 (0)20 7812 8300
www.bdp.co.uk

THE BRITISH MUSEUM
The South Stair, Central Saloon
and Galleries 37 to 40
Doorway D5 - Gallery 40/41
Elevations, Sections
and Details
LN08732 G200E-BDP-A-2504 A


© A1
1:20 & 1:5
06.12.06

BUILDING DESIGN PARTNERSHIP SHALL HAVE NO RESPONSIBILITY FOR ANY USE OF THIS DOCUMENT OTHER THAN FOR THE PROJECT FOR WHICH IT WAS PREPARED AND ISSUED.
ALL DIMENSIONS SHOULD BE CHECKED ON SITE.
DO NOT SCALE FROM THIS DRAWING.
ANY AMENDMENTS OR CHANGES SHOULD BE REFERENCED TO THE ATTENTION OF BUILDING DESIGN PARTNERSHIP AT THE ADDRESS GIVEN BELOW.


NOTES

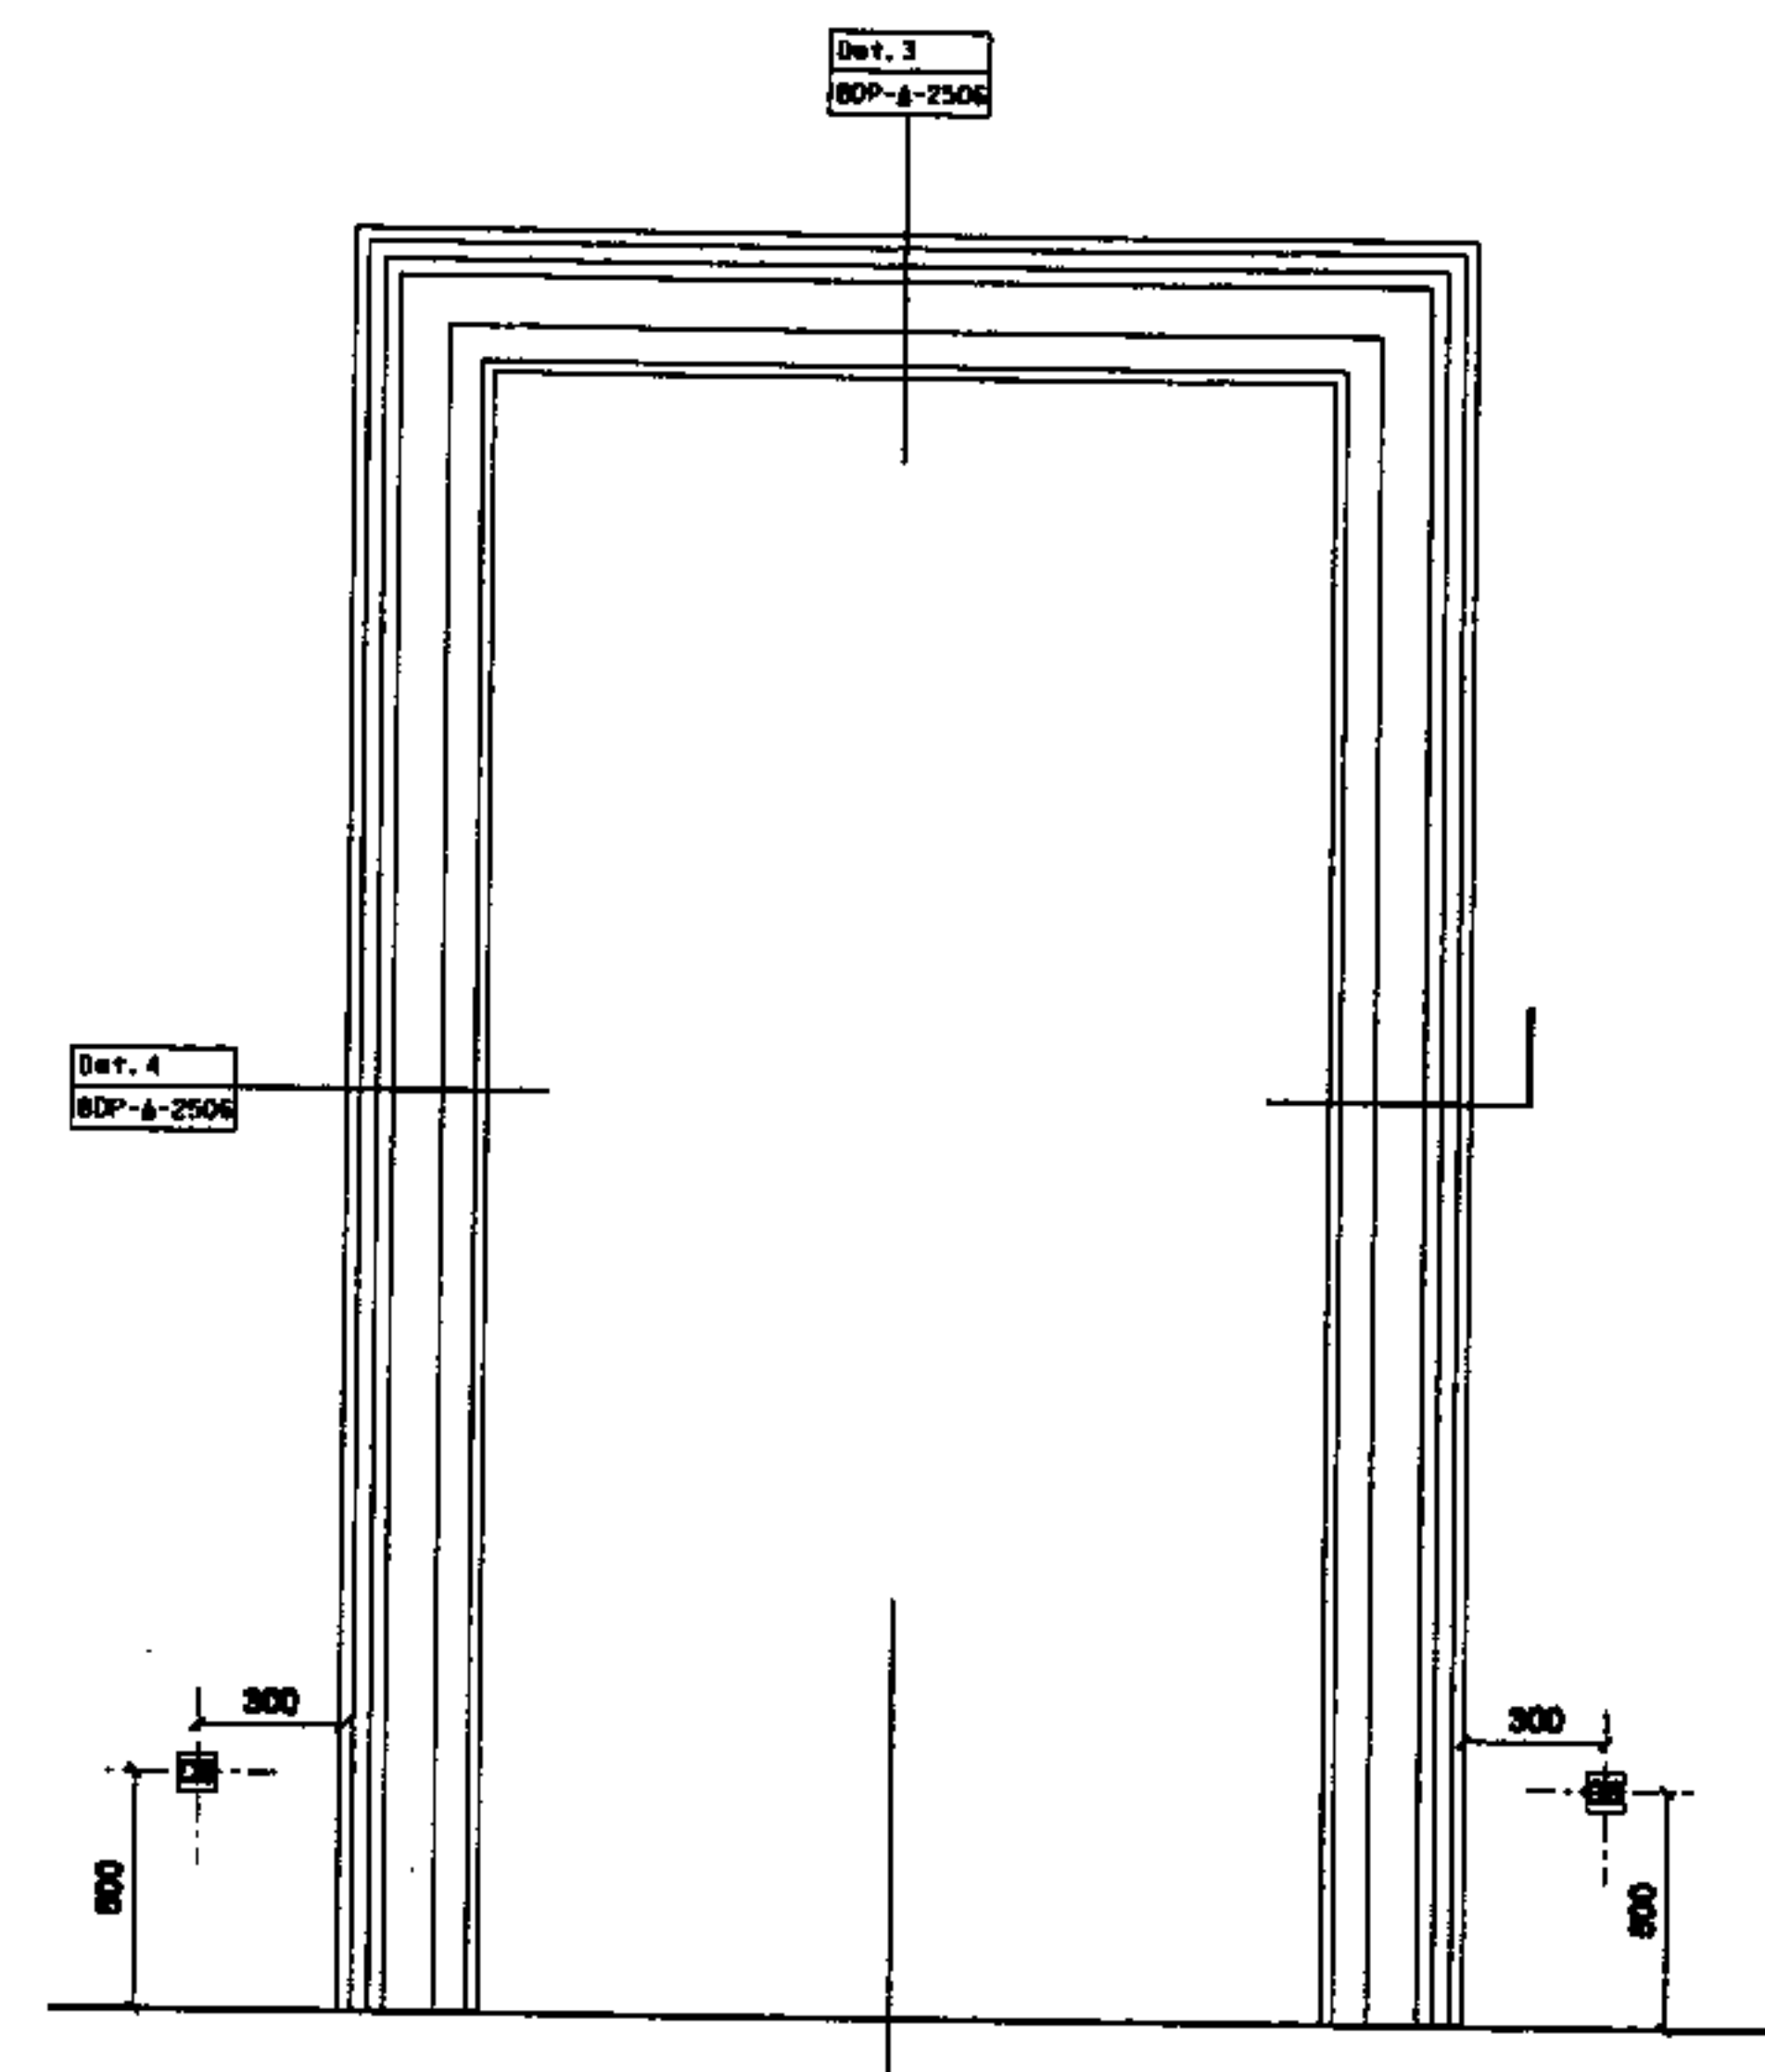


DETAIL 1 - Elevation within Gallery 38
Scale 1:20

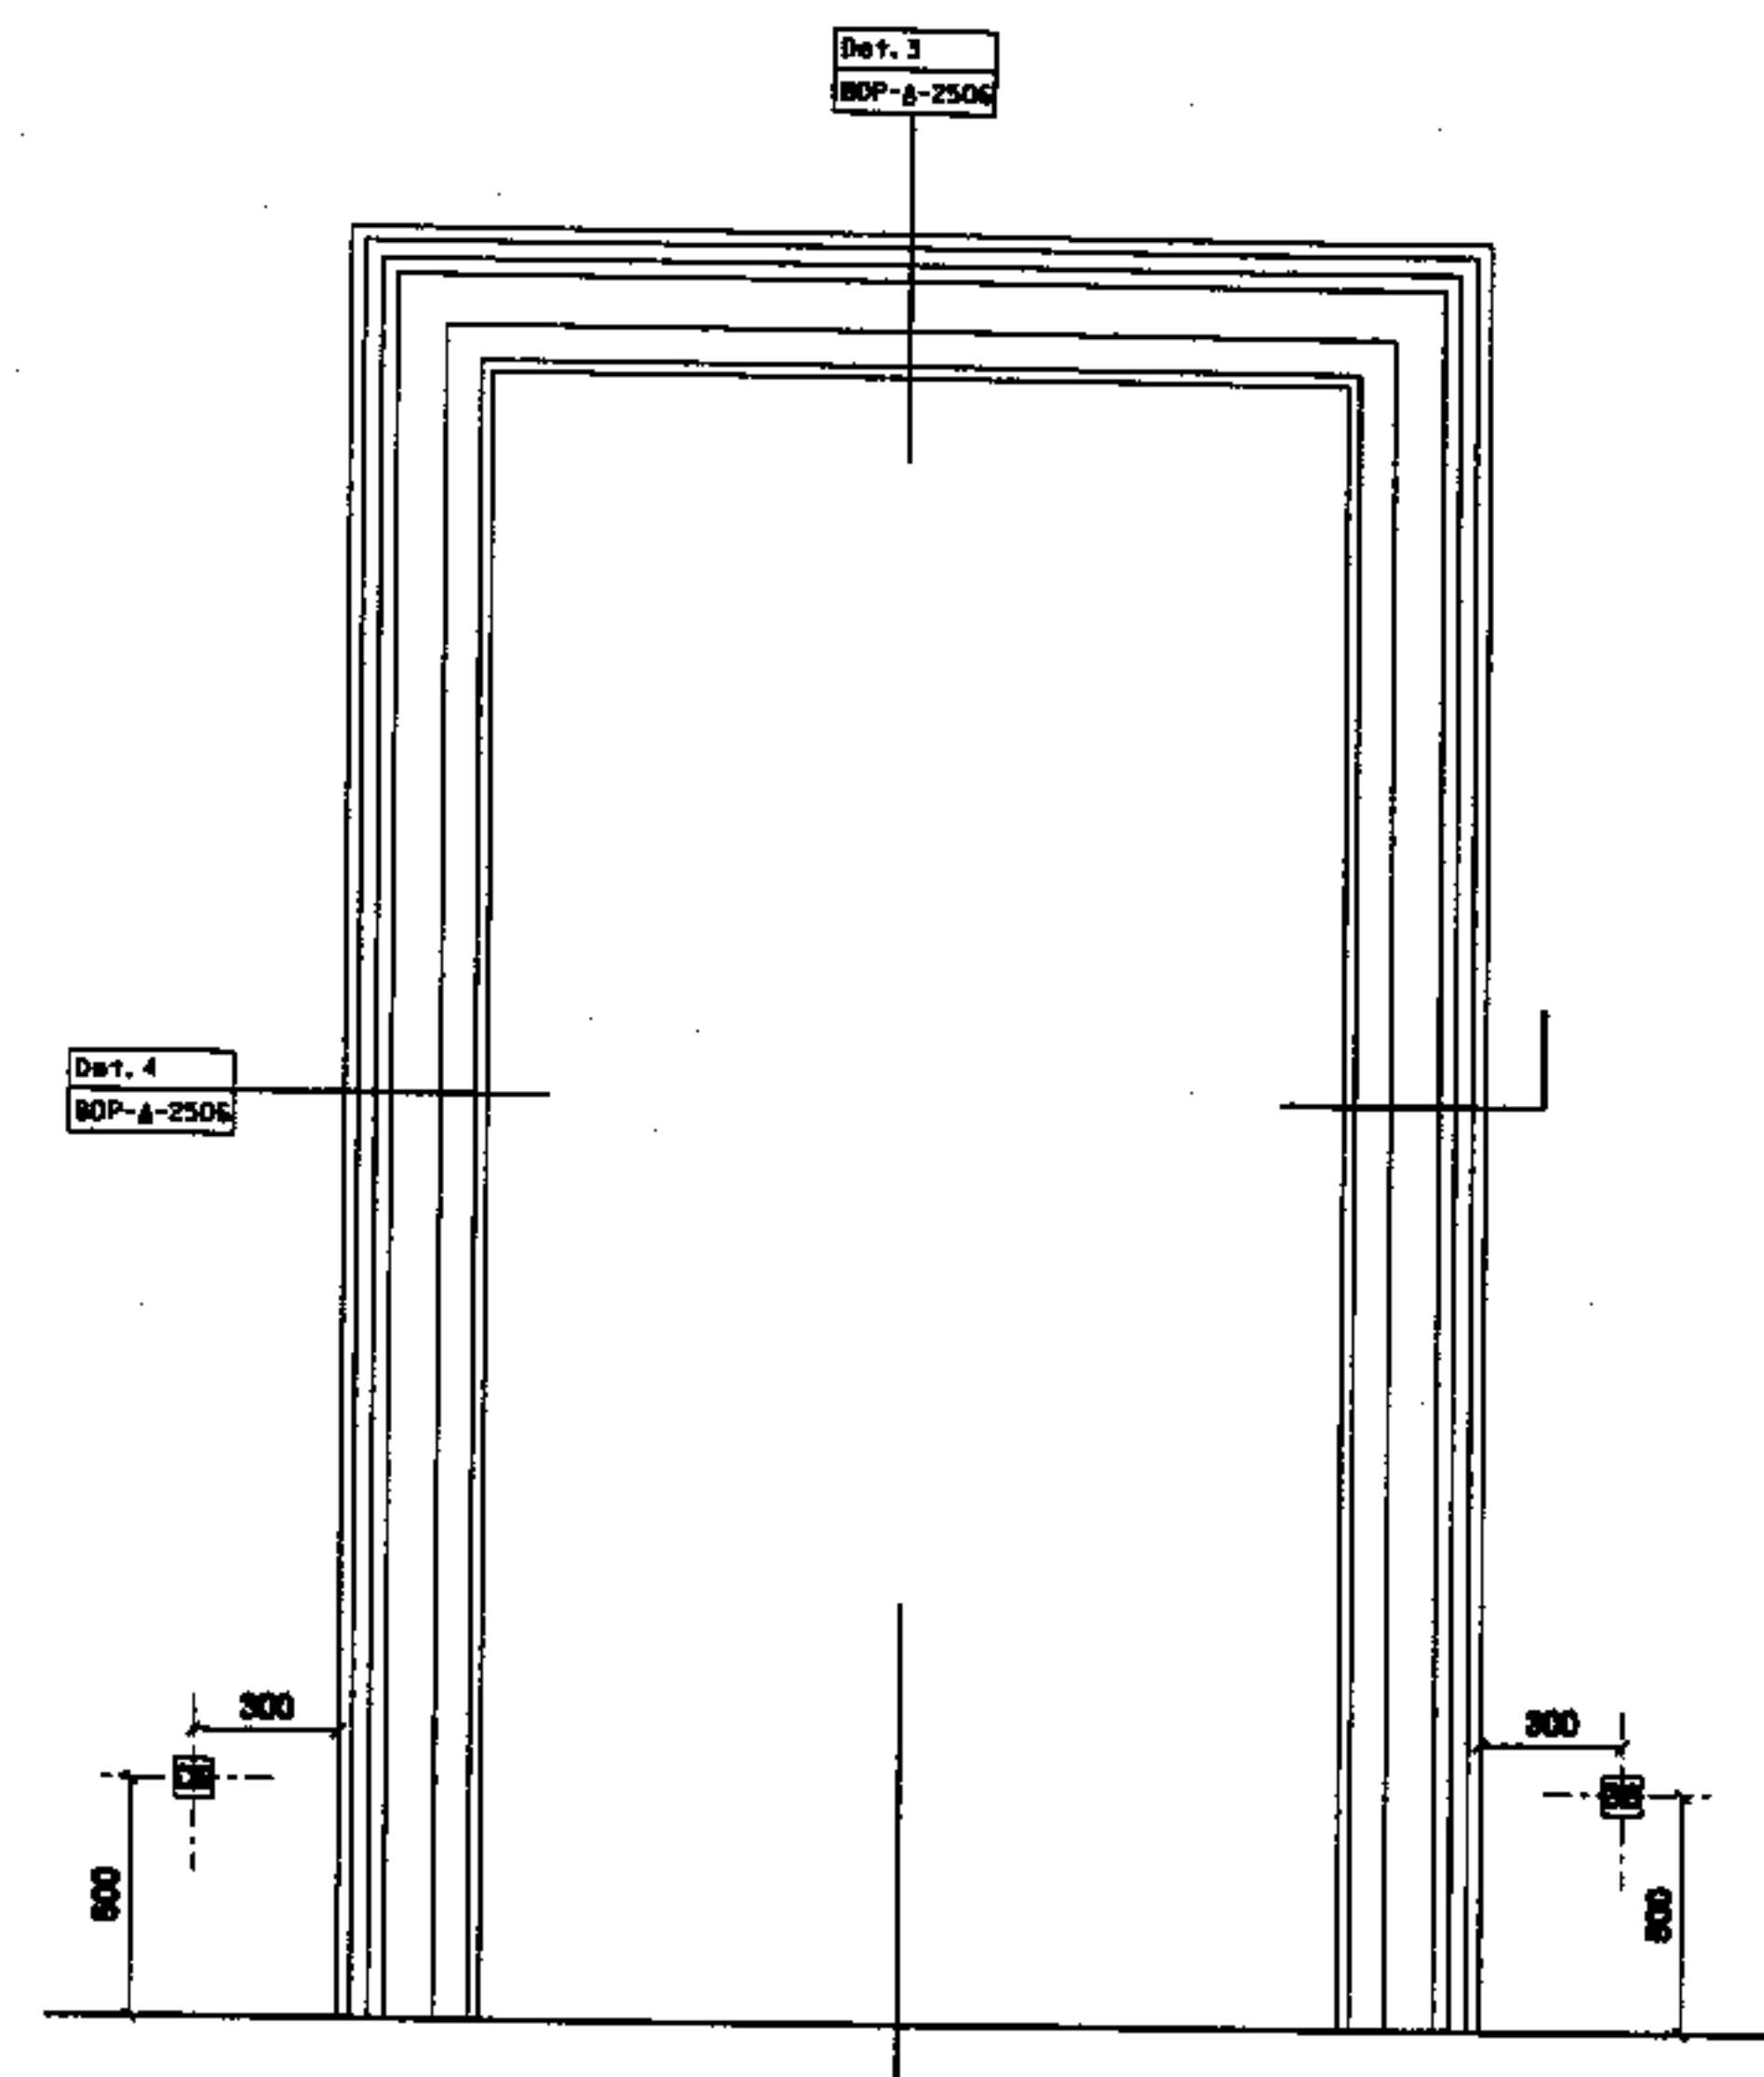


DETAIL 2 - Elevation within Gallery 39
Scale 1:20

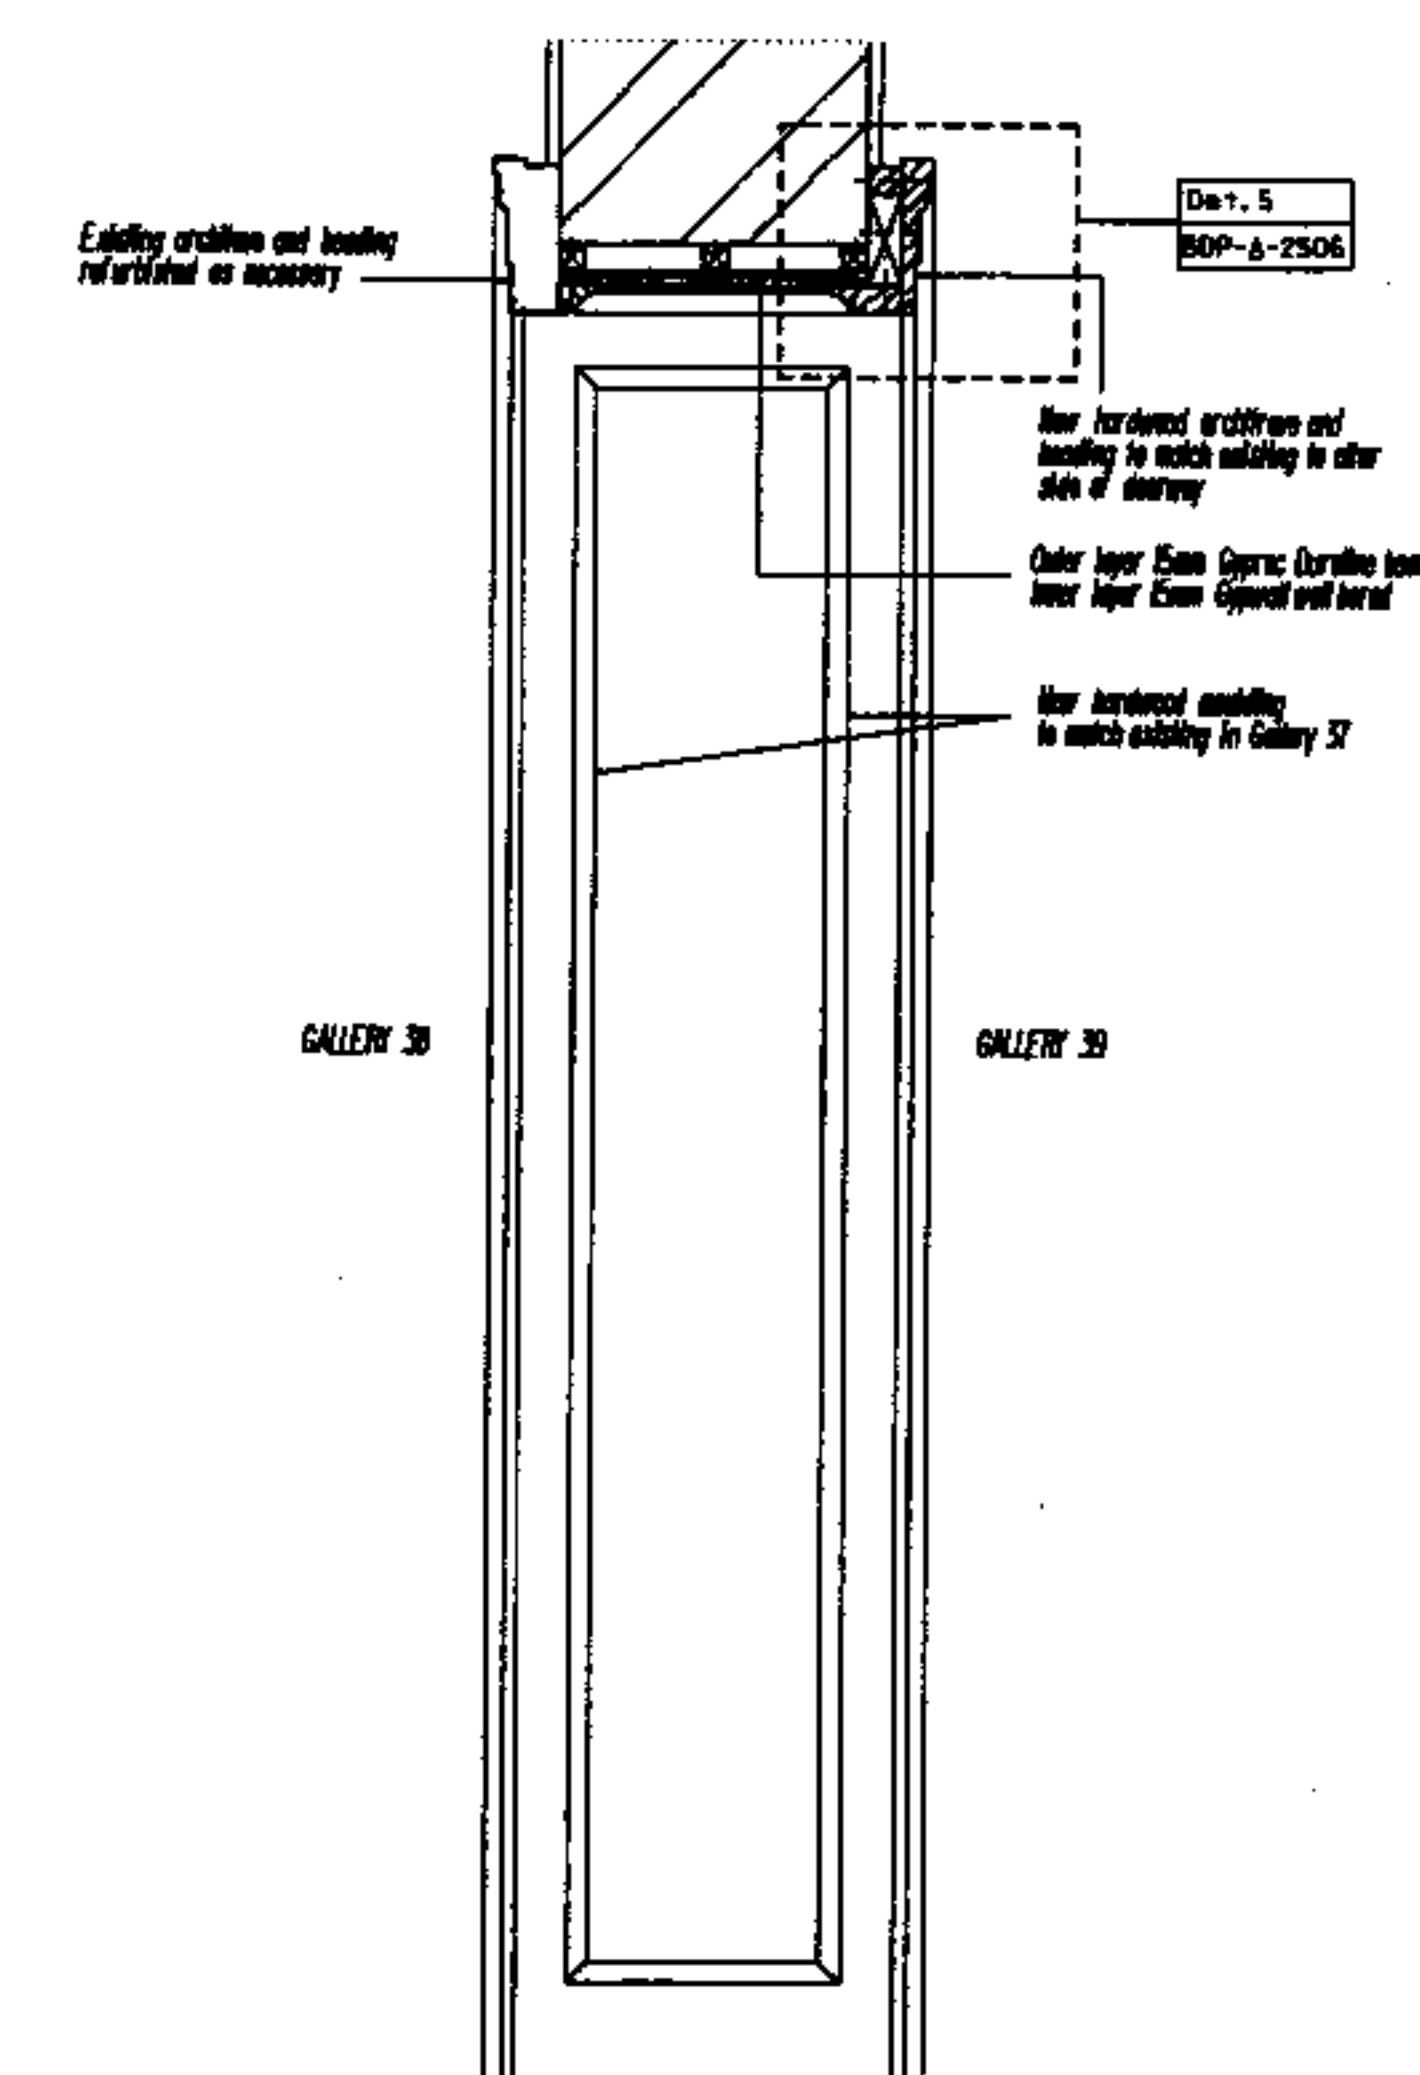


DETAIL 3 - Section
Scale 1:20

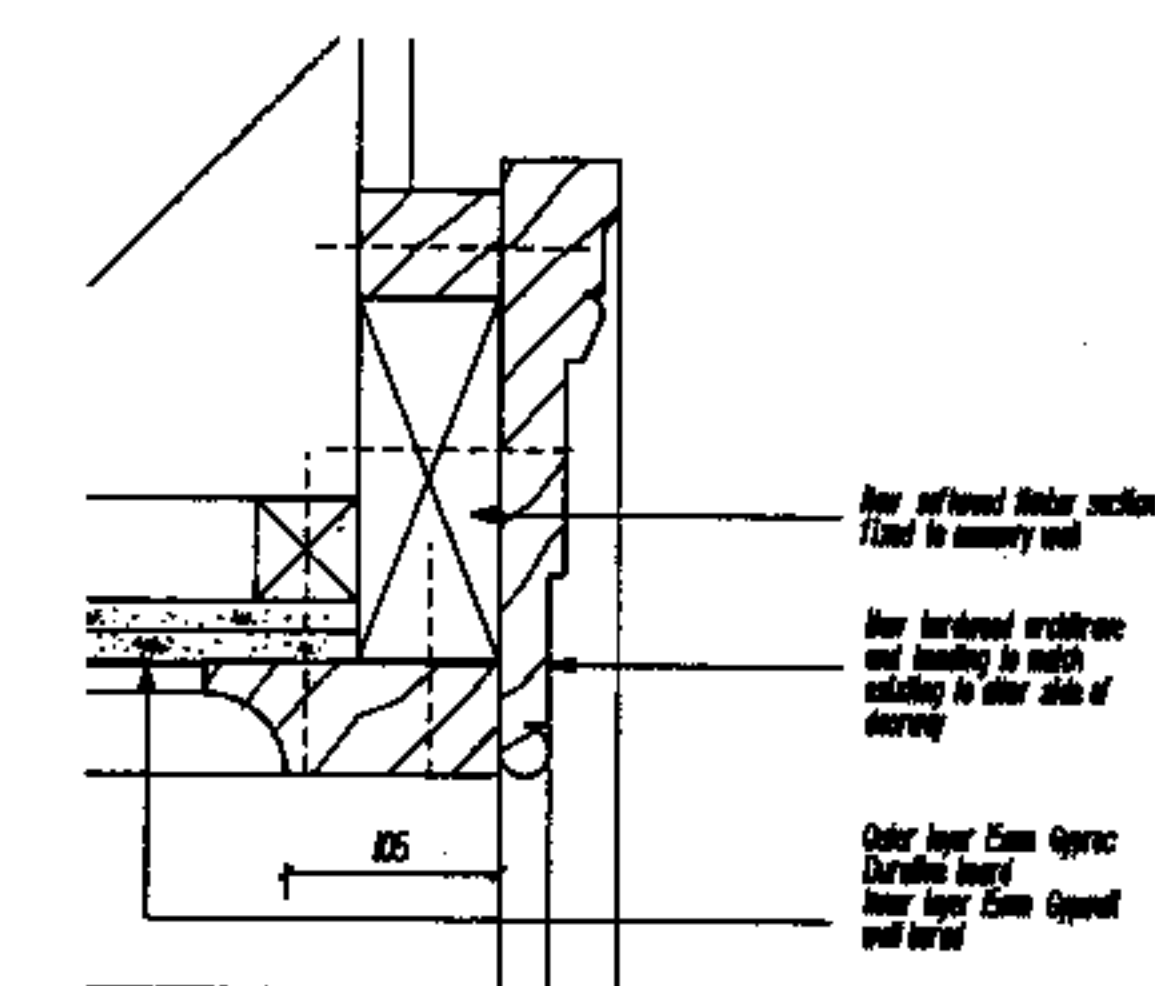


DETAIL 6 - Head detail
Scale 1:5

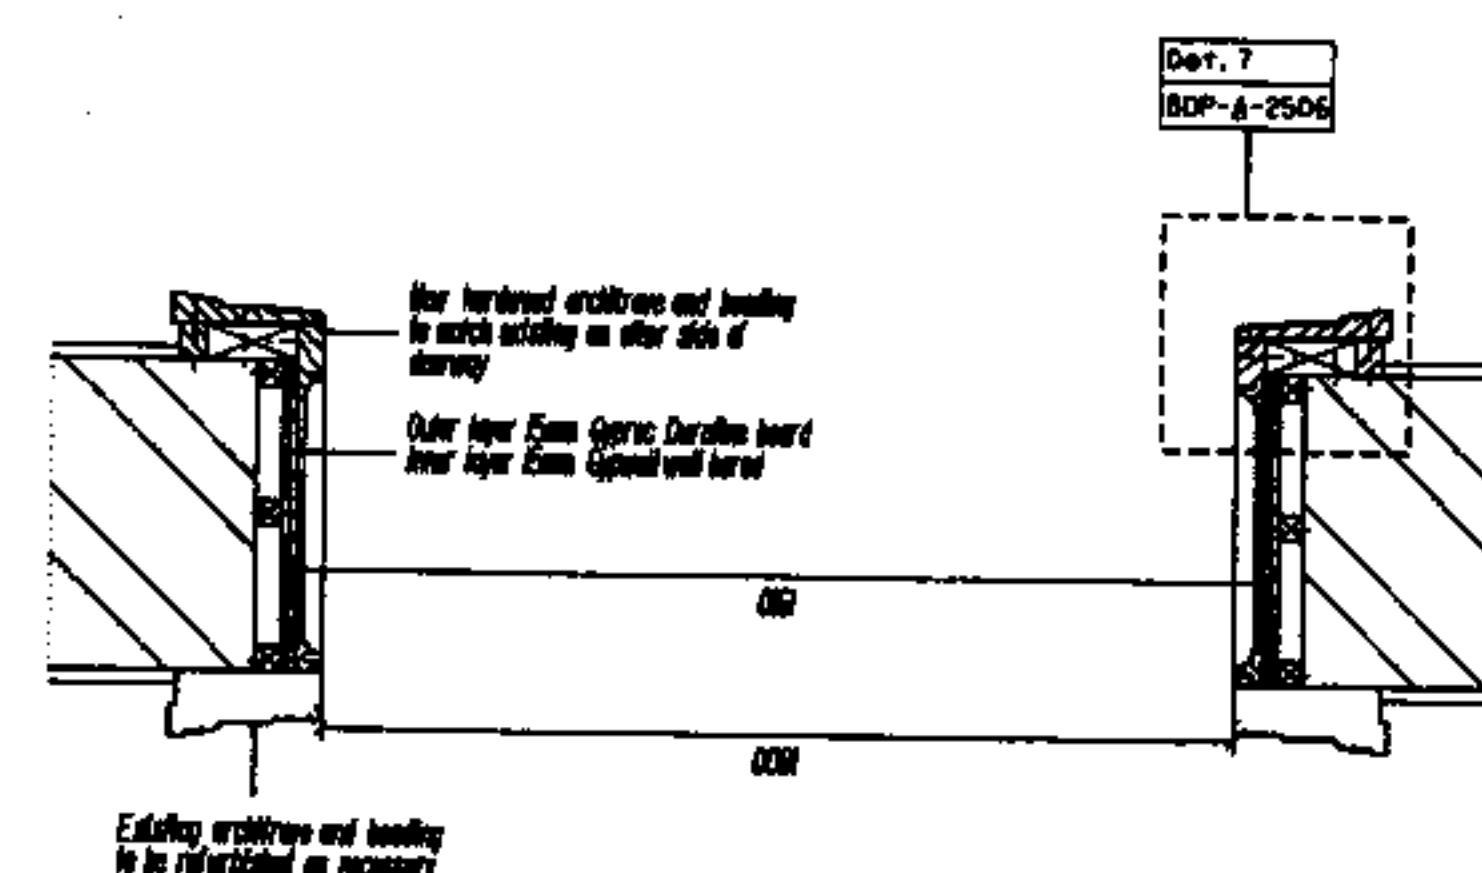

DETAIL 4 - Plan
Scale 1:20

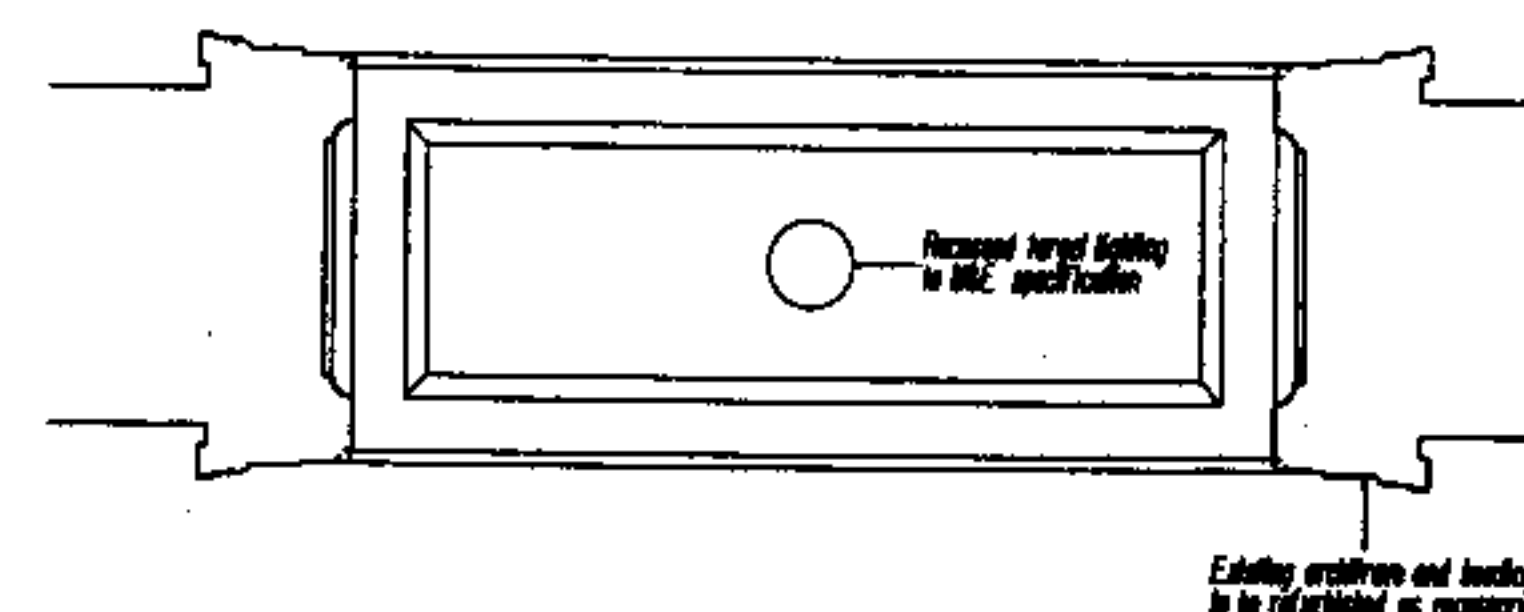

DETAIL 5 - Reflected ceiling
Scale 1:20

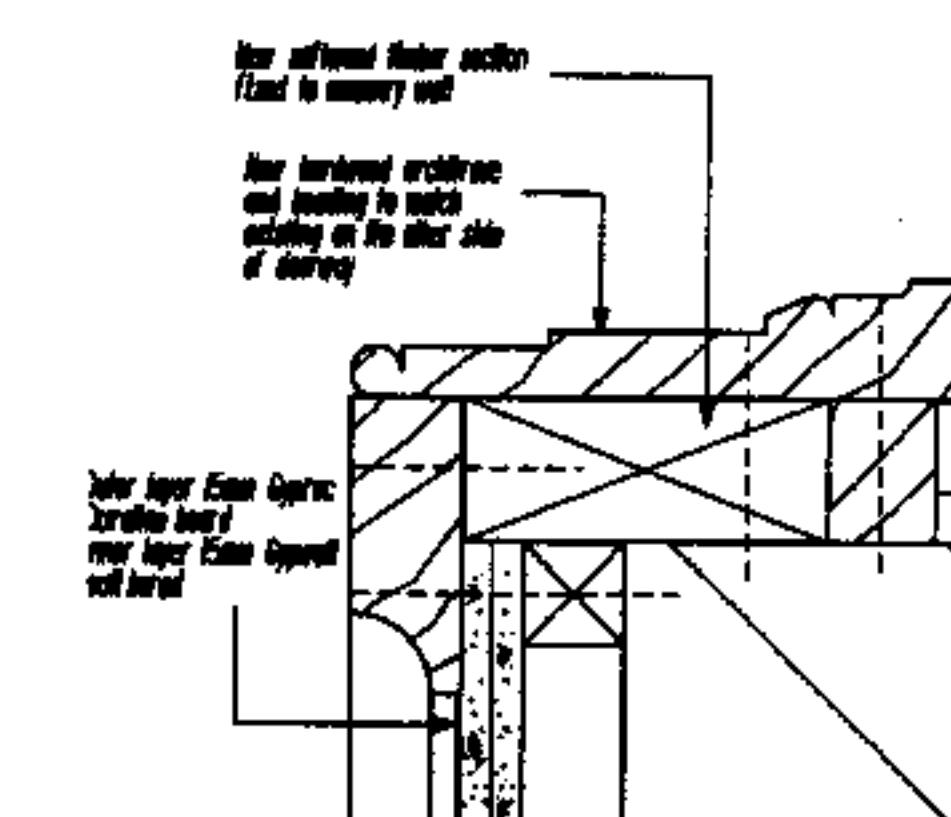

DETAIL 7 - Jamb detail
Scale 1:5

- FE Fire Escape Running Man Illustrated from behind
- Fixed CCTV camera recessed into brickwork with flush steel cover. See MAE builders work schedule for size of recess
- Break glass call point
- Window actuator override switch
- Cleaner's Socket
- Connected Unit to contain Light Switches (display), roof ventilation override and Patrol light switches
- Shutter control switch

ISSUE	Issue for Tender	BC	JC	06/02/07
1				
2				
3				
4				
5				
6				
7				
8				
9				
10				

THE
BRITISH
MUSEUM

BDP


Building Design Partnership
Architects, Designers and Engineers
16 Brewhouse Yard, Clerkenwell
London, EC1V 4LJ
Tel +44 (0)20 7812 8000
Fax +44 (0)20 7812 8300
www.bdp.co.uk

THE BRITISH MUSEUM
The South Stair, Central Saloon
and Galleries 37 to 40
Doorway D11 - Gallery 38/39
Elevations, Sections
and Details
LN08732 G200E-BDP-A-2506


© A1
1:20 & 1:5
06.12.06

BUILDING DESIGN PARTNERSHIP SHALL HAVE NO RESPONSIBILITY FOR ANY USE OF THIS DOCUMENT OTHER THAN THAT FOR WHICH IT WAS PROVIDED AND ISSUED.
ALL DIMENSIONS SHOULD BE CHECKED ON SITE.
DO NOT SCALE FROM THIS DRAWING.
ANY DIMENSIONS SHOWN ON DRAWINGS SHOULD BE SUBJECT TO THE ATTENTION OF THE ARCHITECT'S OFFICE AT THE ADDRESS SHOWN BELOW.


NOTES

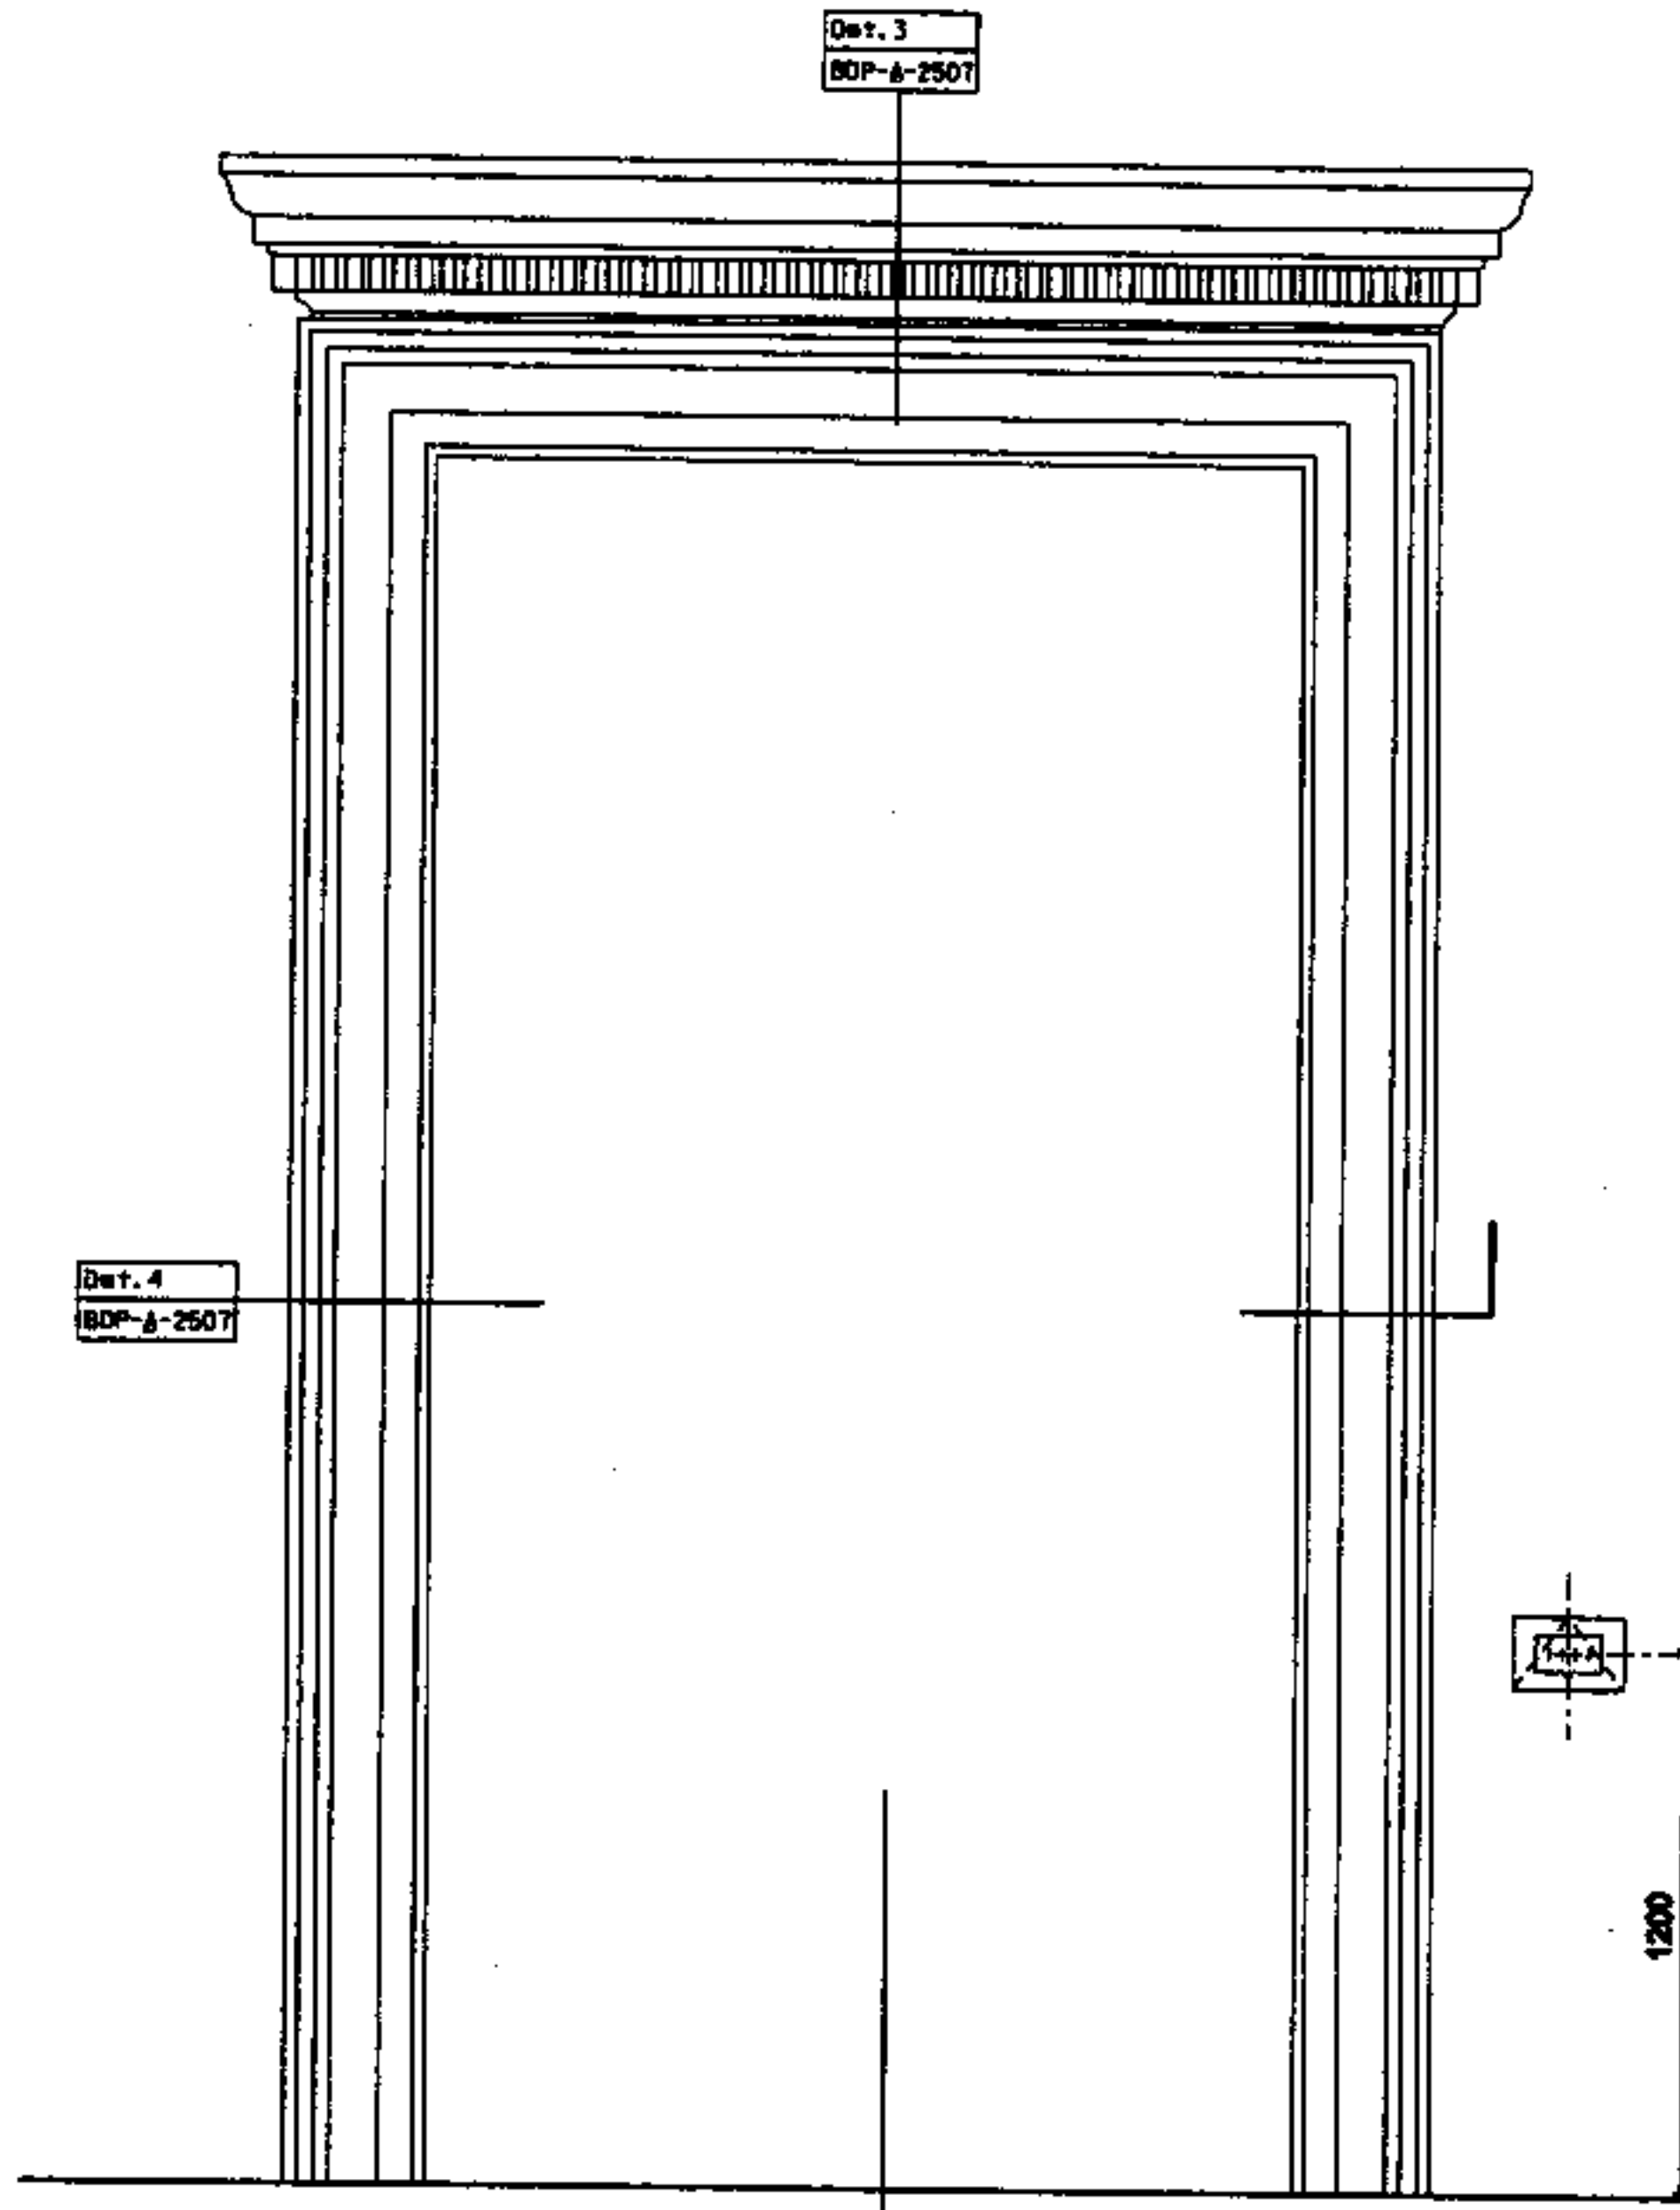


DETAIL 1 - Elevation within Gallery 39
Scale 1:20

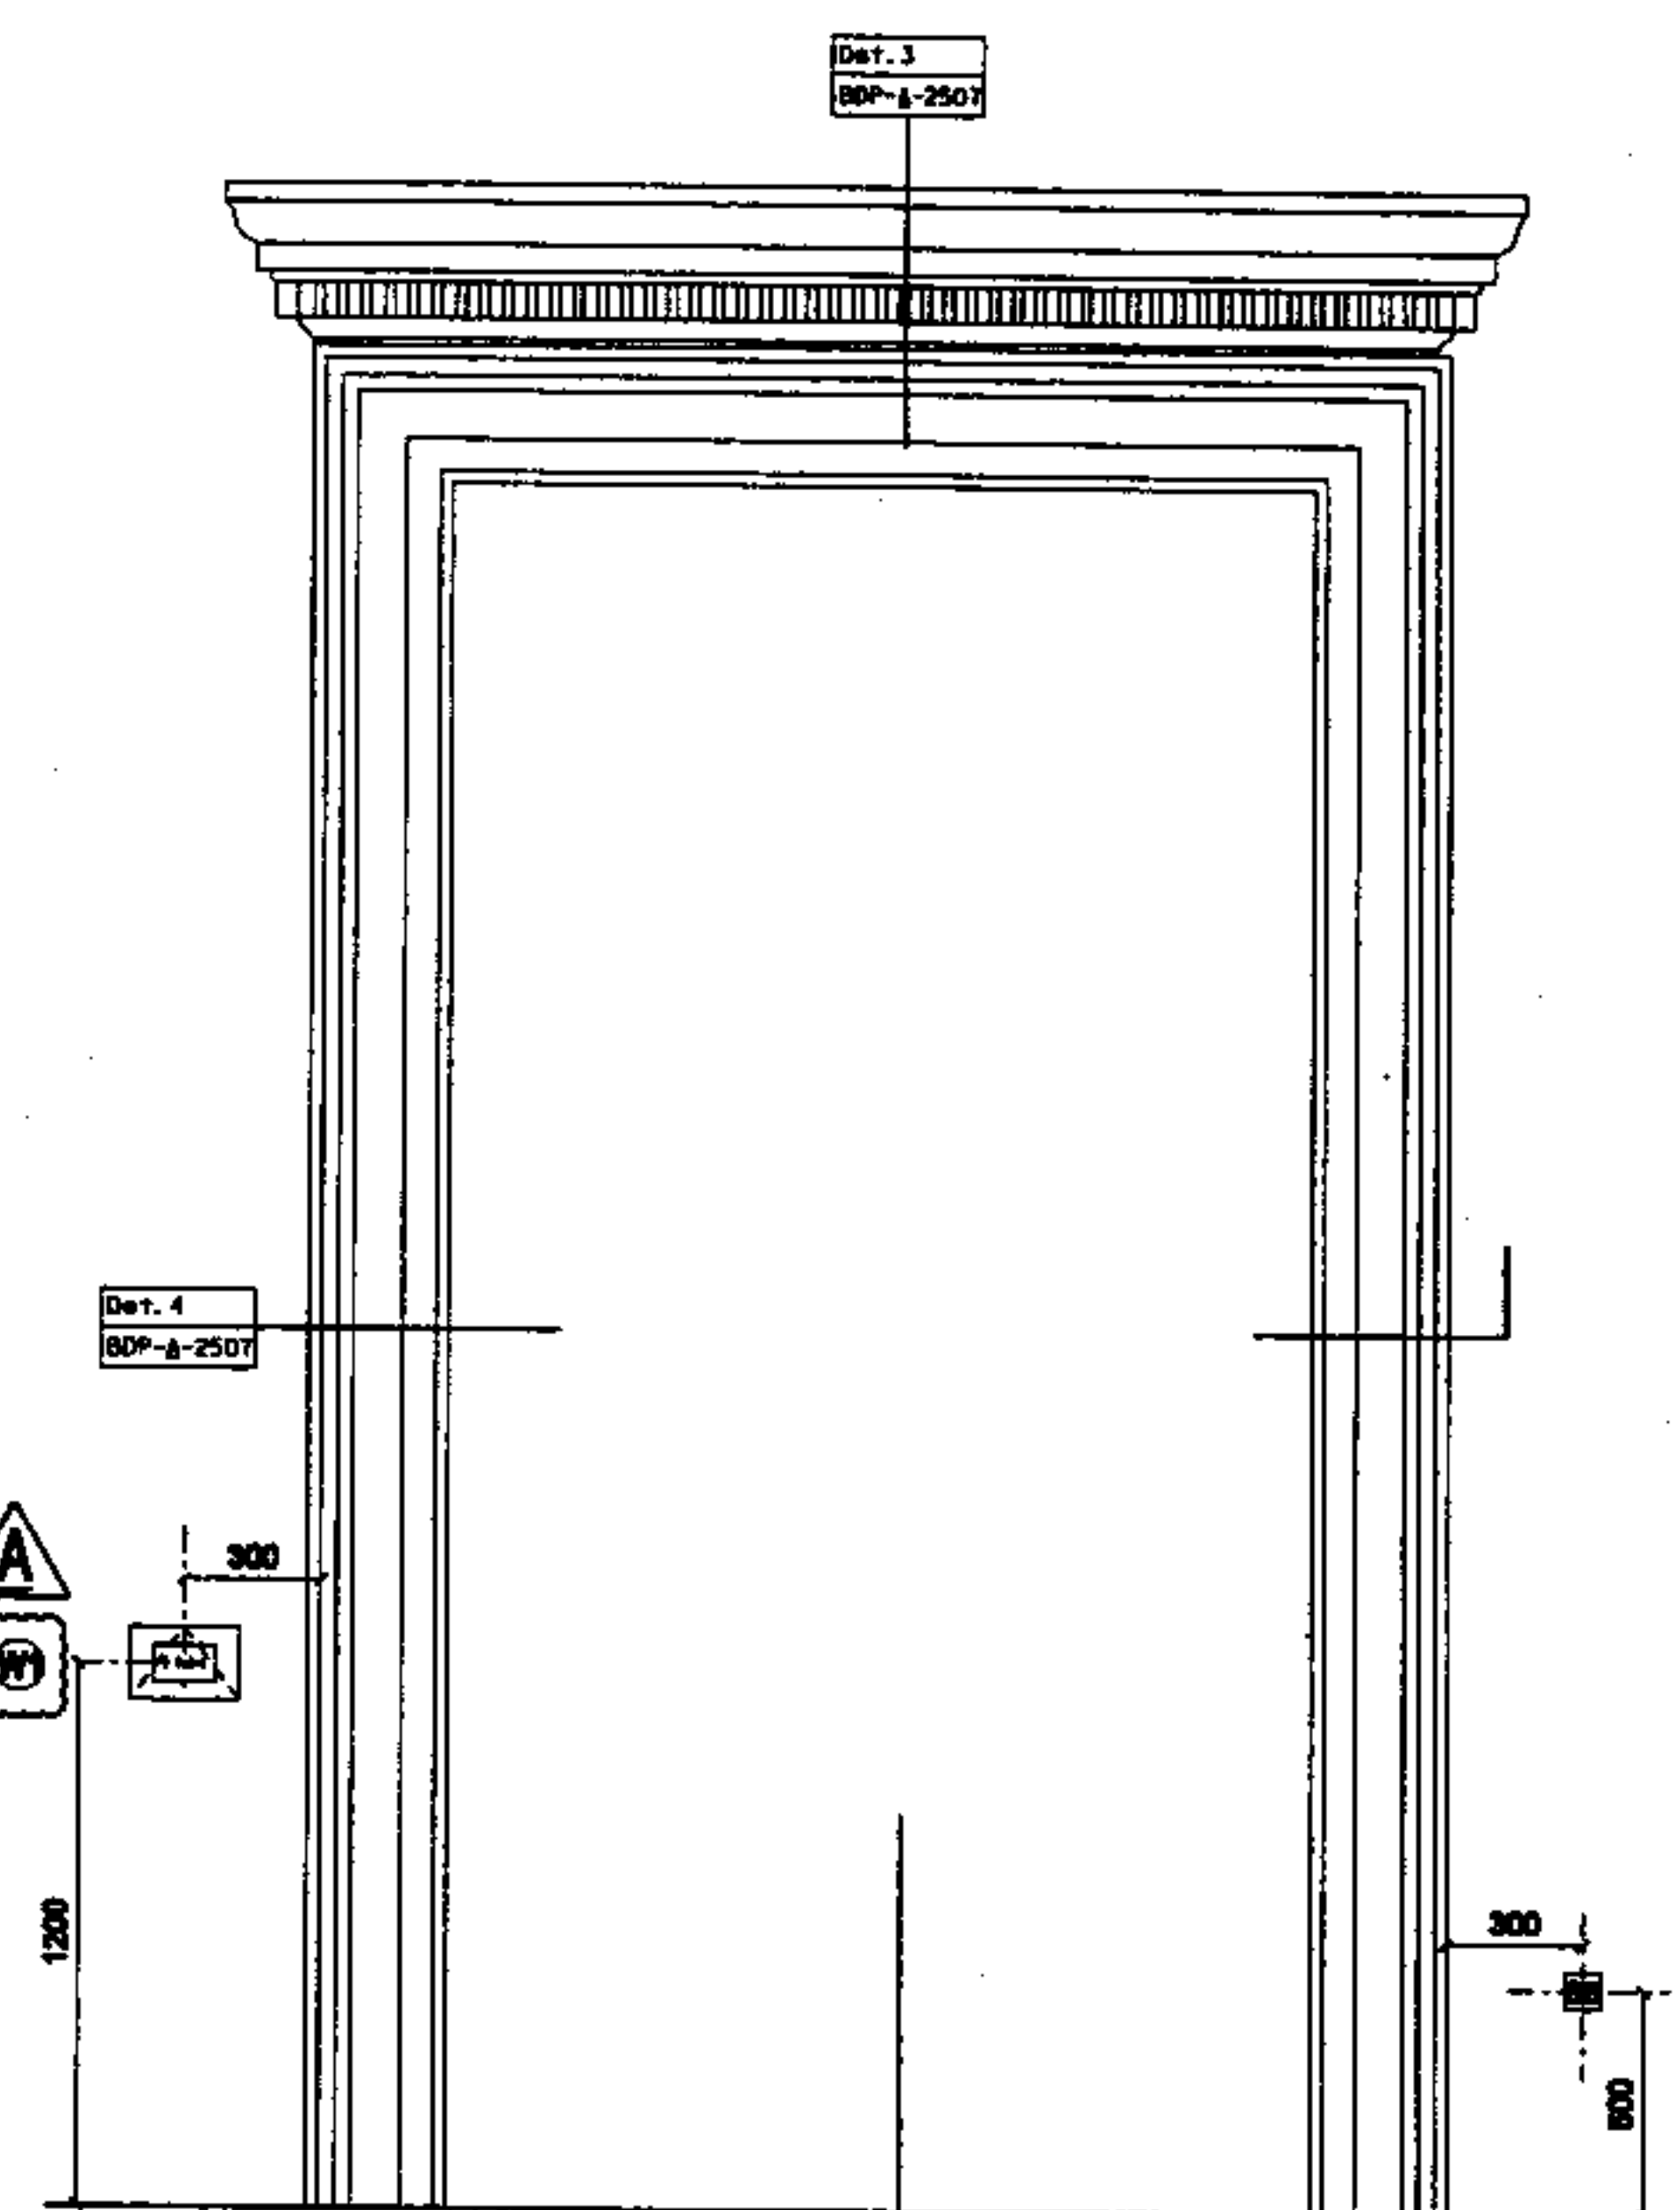


DETAIL 2 - Elevation within Gallery 40
Scale 1:20

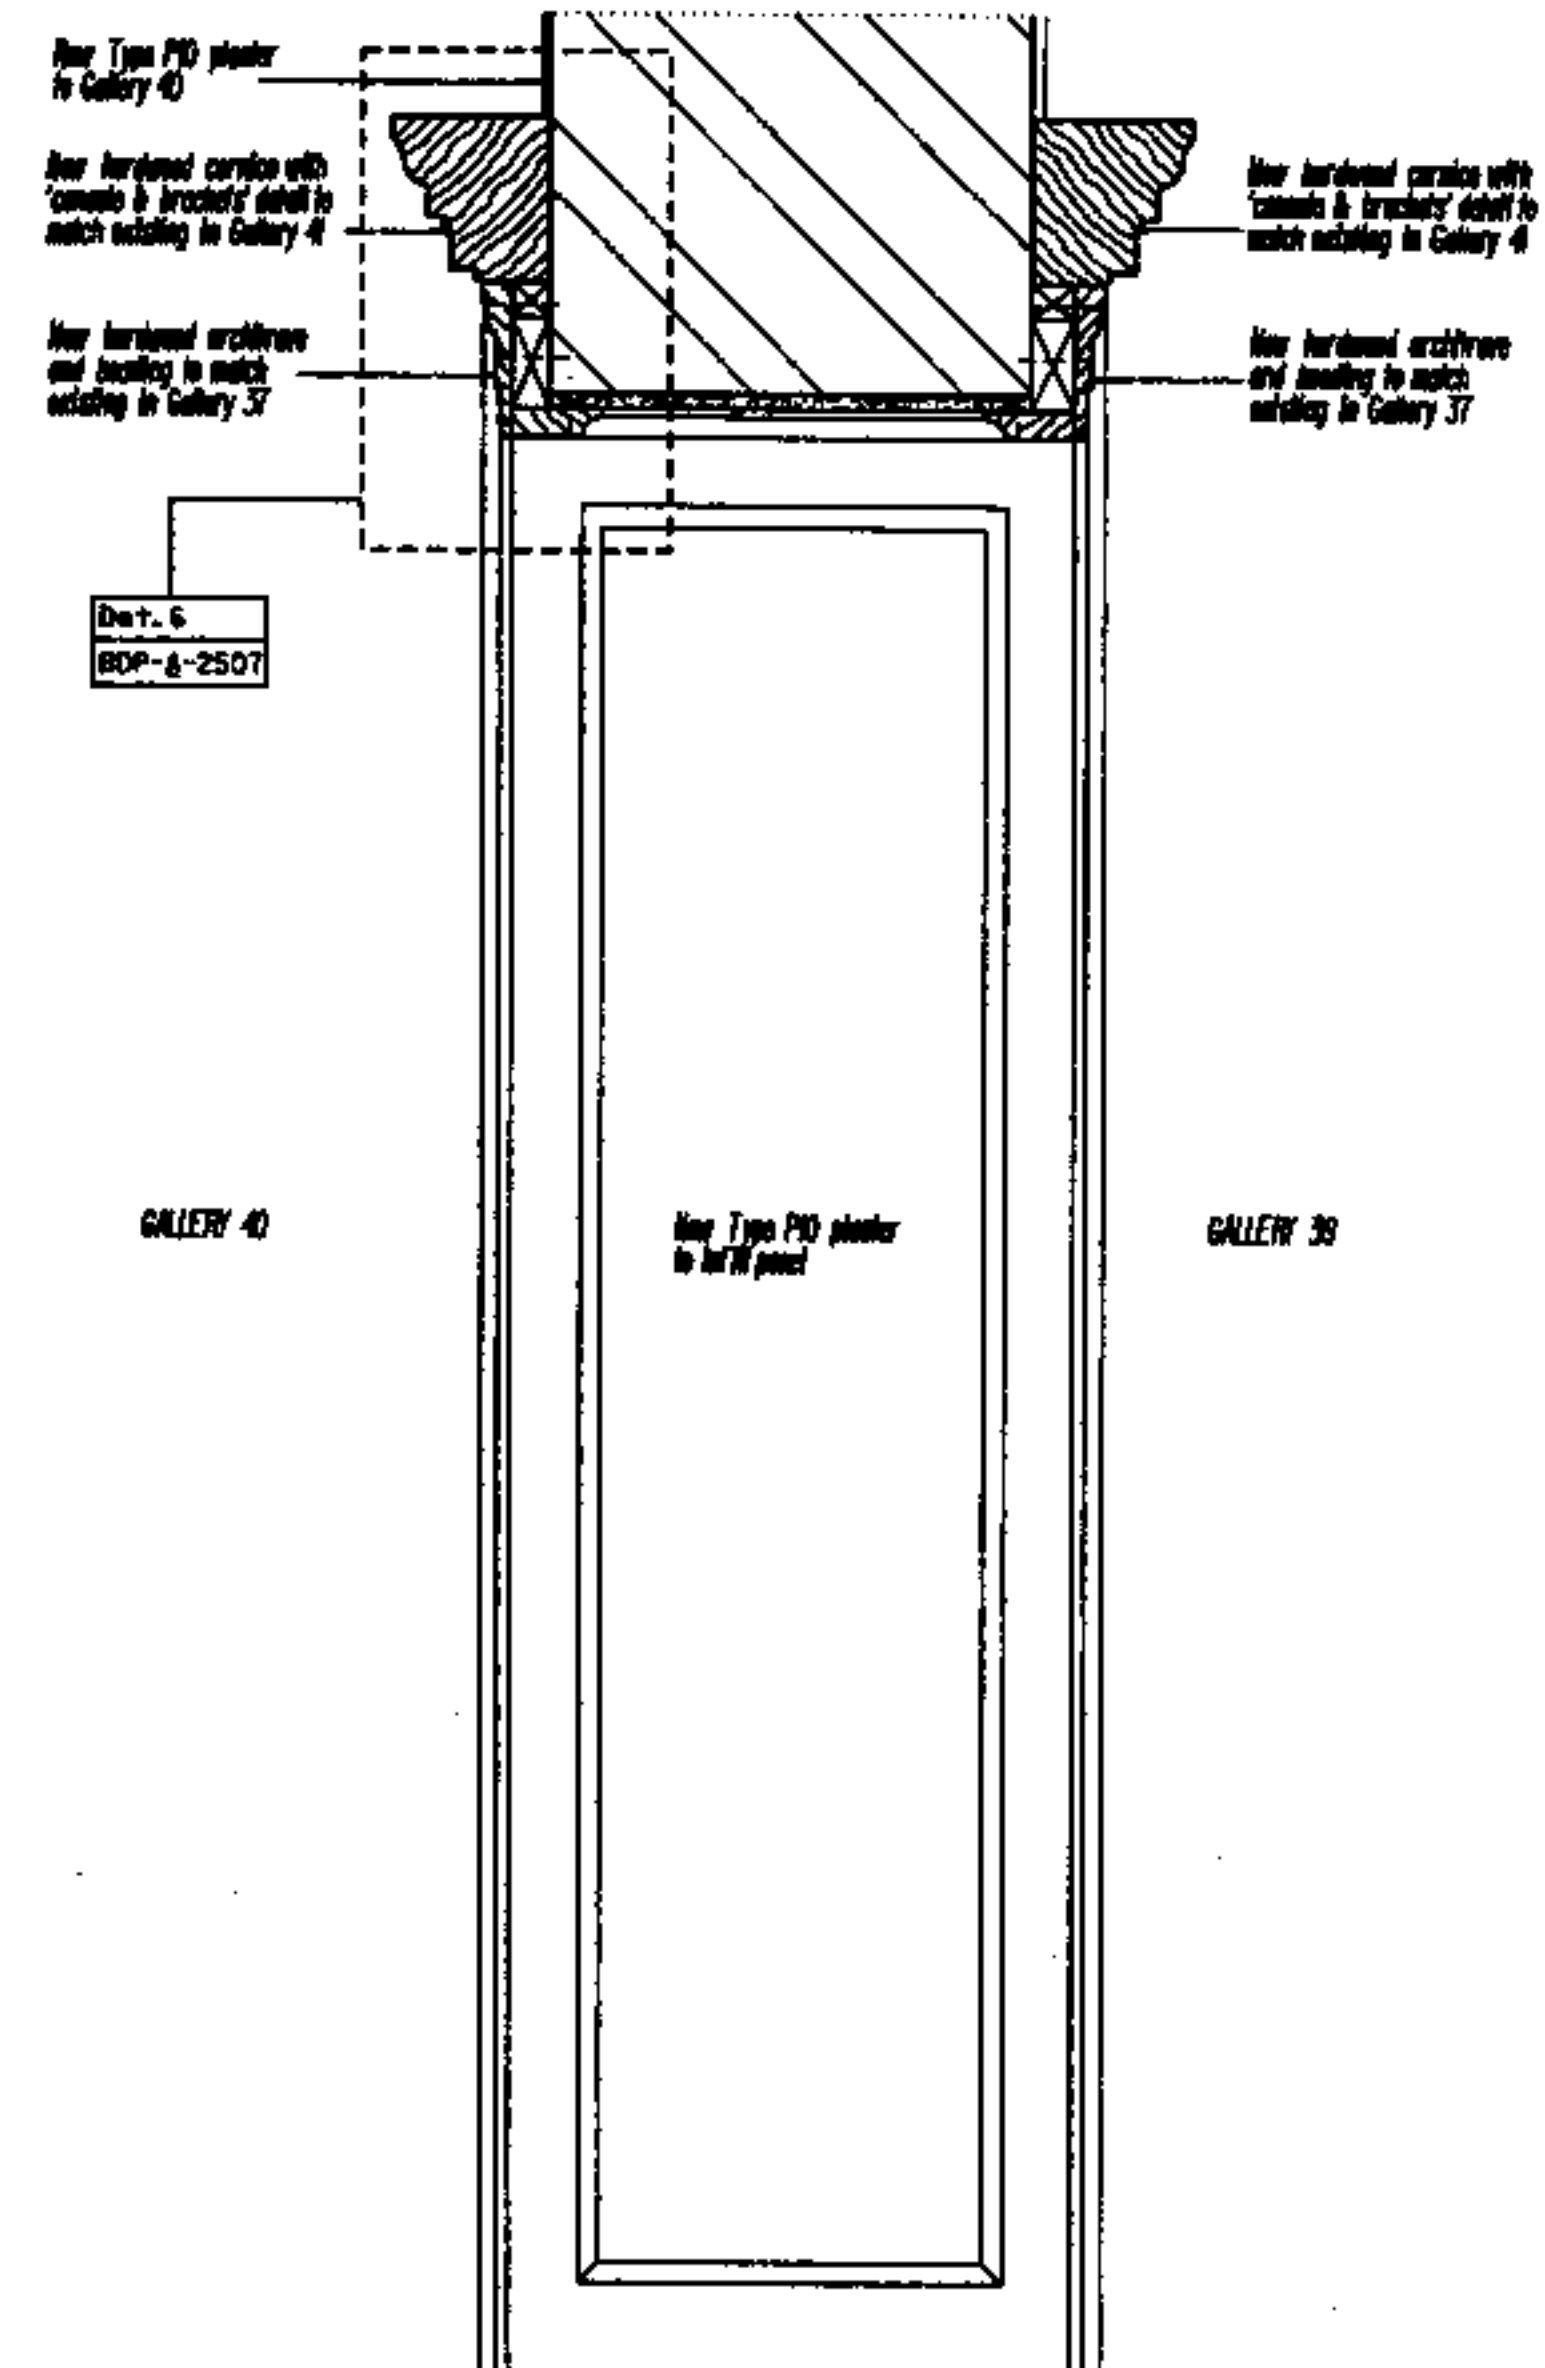


DETAIL 3 - Section
Scale 1:20

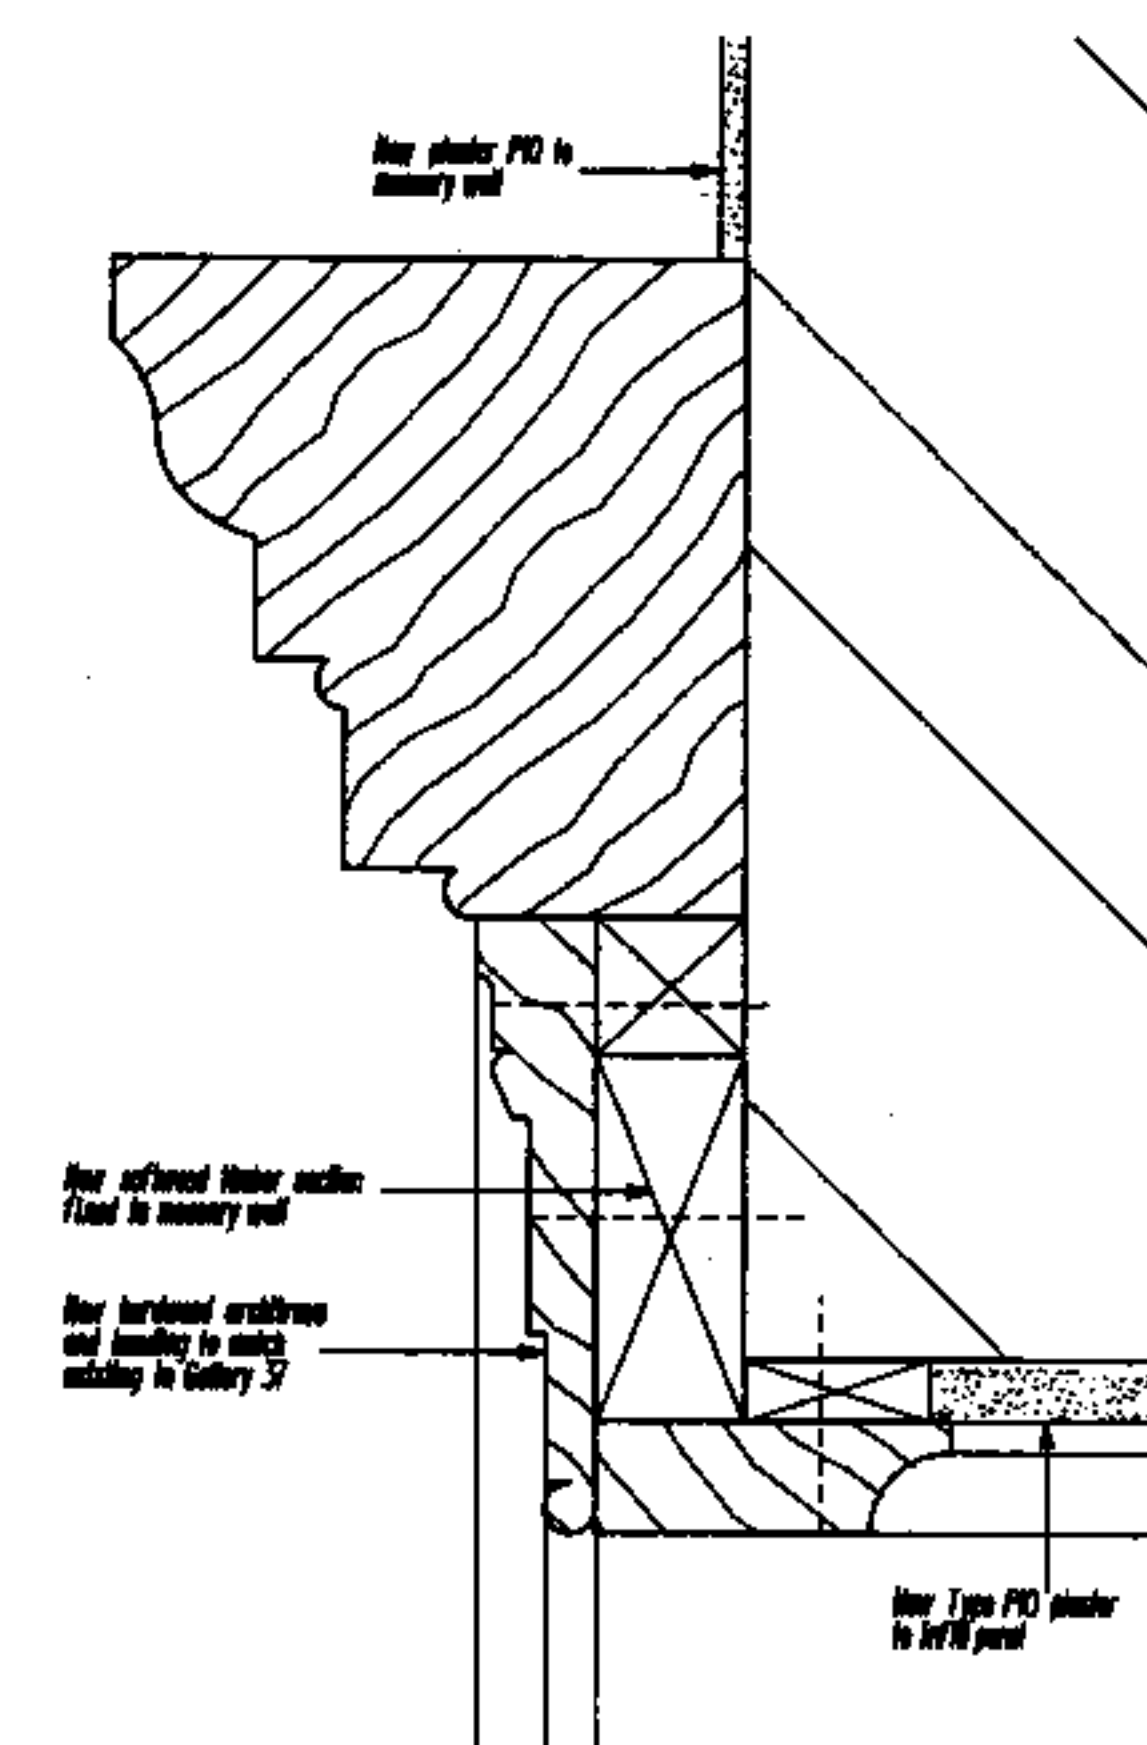


DETAIL 6 - Head detail
Scale 1:5

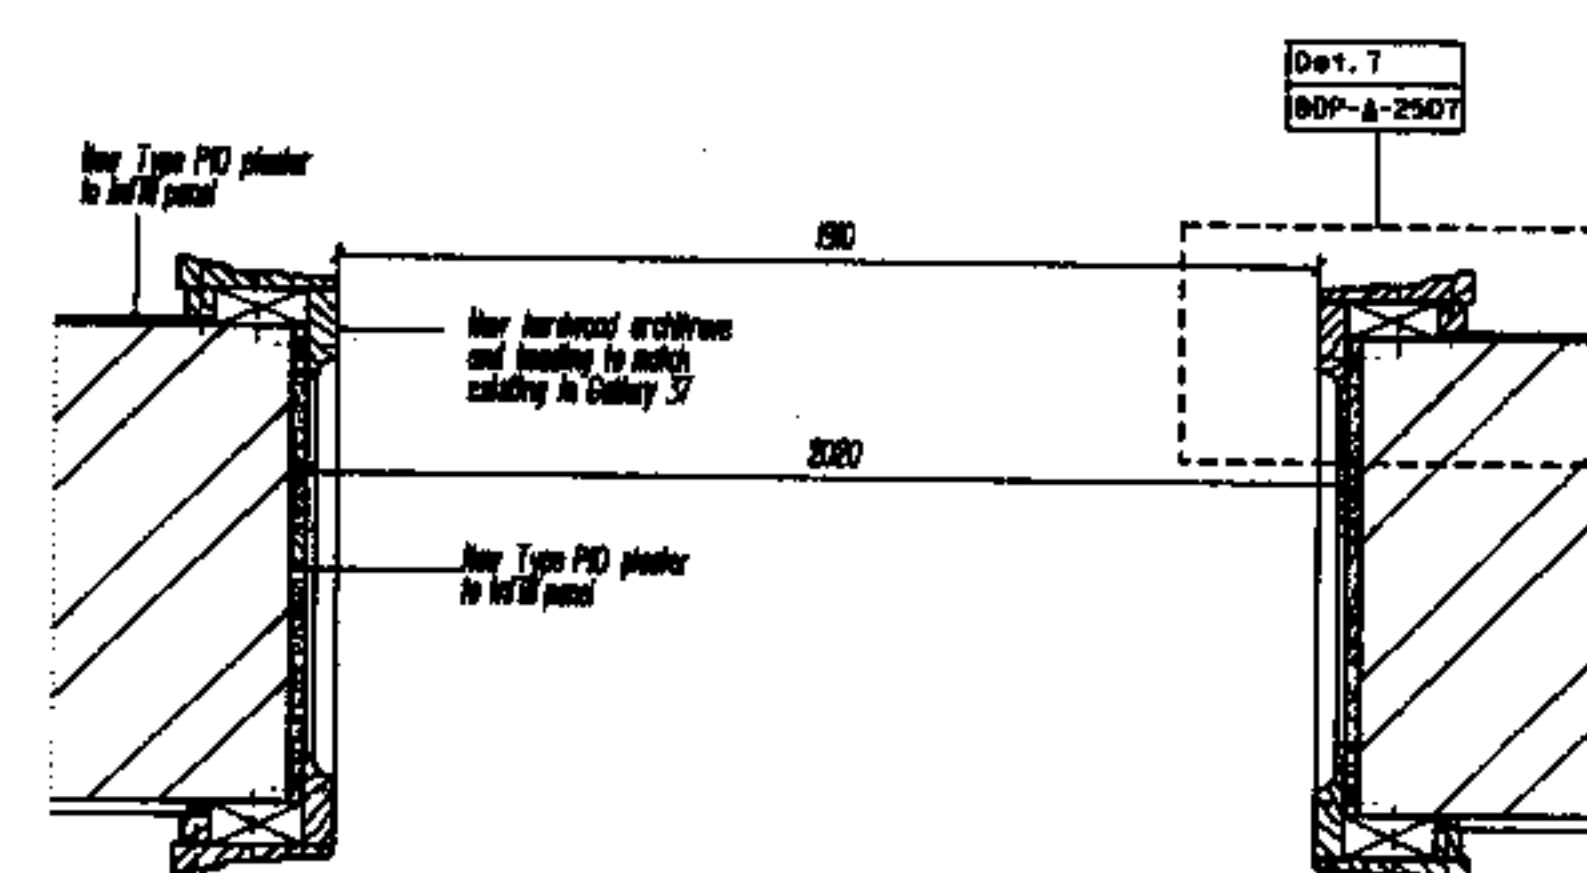

DETAIL 4 - Plan
Scale 1:20

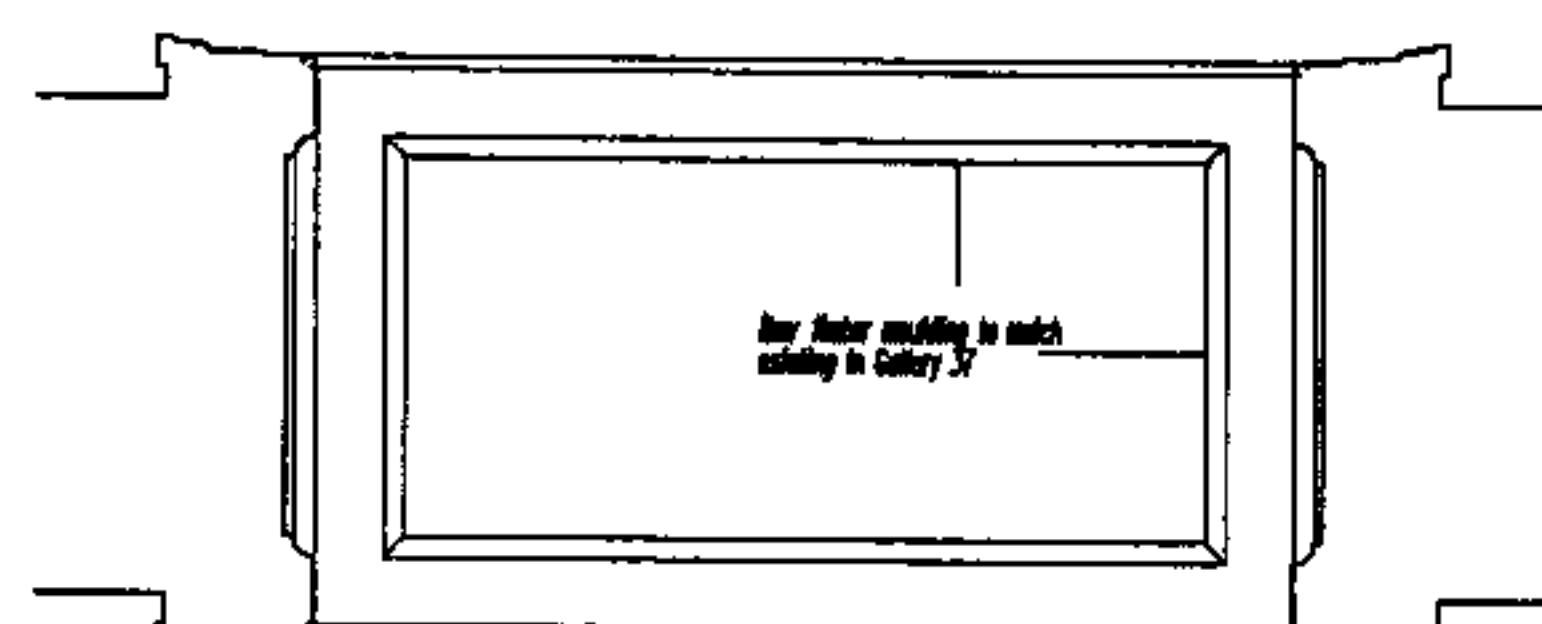

DETAIL 5 - Reflected ceiling plan
Scale 1:20

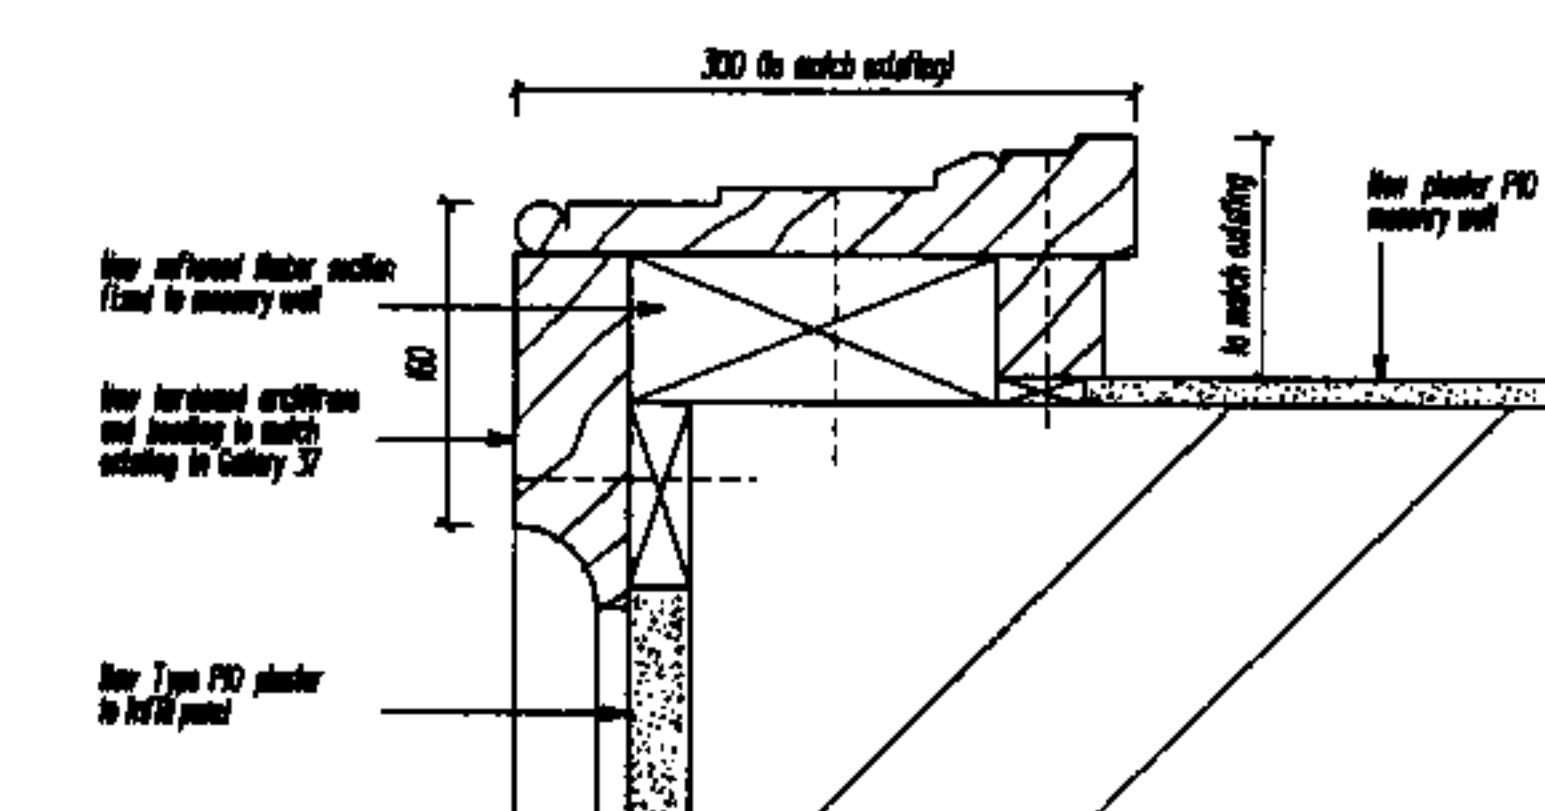

DETAIL 7 - Jamb detail
Scale 1:5

- FE Fire Escape Running Men Illustrated from behind
- Fixed CCTV camera recessed into brickwork with flush steel cover. See MSE builders work schedule for size of recess.
 - Break glass call point.
 - Window actuator override switch.
 - Cleaner's Socket.
 - Connected Unit to contain Light Switches (display), roof ventilation override and Patrol light override.
 - Shutter control switch.

NOTE:
Refer to TGA layout drawings for sizes and location of all builders work and recesses related to CCTV cameras, Gallery light switches and voice alarm systems. See also G2200E- BDP-A-2501, 2502, 2503, 2504, 2505, 2506 and 2507 for recess alongside doorway.

ISSUE			
-	Issue for Tender	BC	JC
A	Issue for Tender	BC	JC
-	-	-	-
-	-	-	-
-	-	-	-
-	-	-	-
-	-	-	-
-	-	-	-
-	-	-	-
-	-	-	-

THE
BRITISH
MUSEUM

BDP
Building Design Partnership
Architects, Designers and Engineers
16 Breckhouse Yard, Chiswick
London, ECTV 4LJ
Tel +44 (0)20 7612 8000
Fax +44 (0)20 7612 8389
www.bdp.co.uk

THE BRITISH MUSEUM
The South Stair, Central Saloon
and Galleries 37 to 40
Doorway D12 - Gallery 39/40
Elevations, Sections
and Details
LN08732 G2200E-BDP-A-2507 A