



2007/1886/P
2007/1891/L

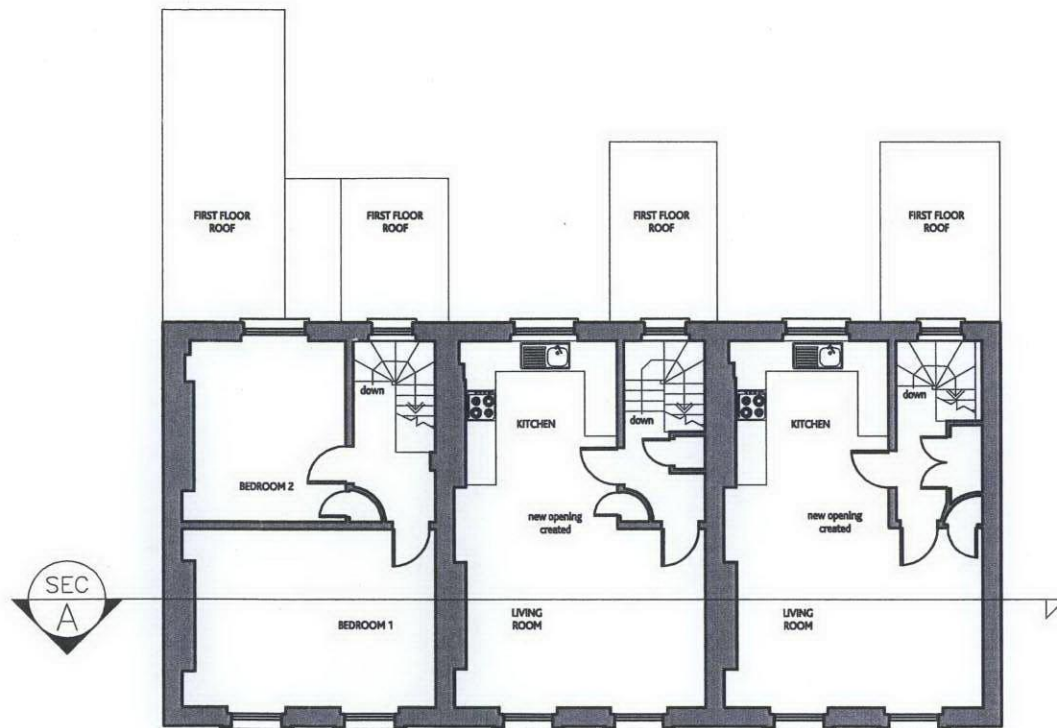

Option 1 | Proposed Second Floor Plan

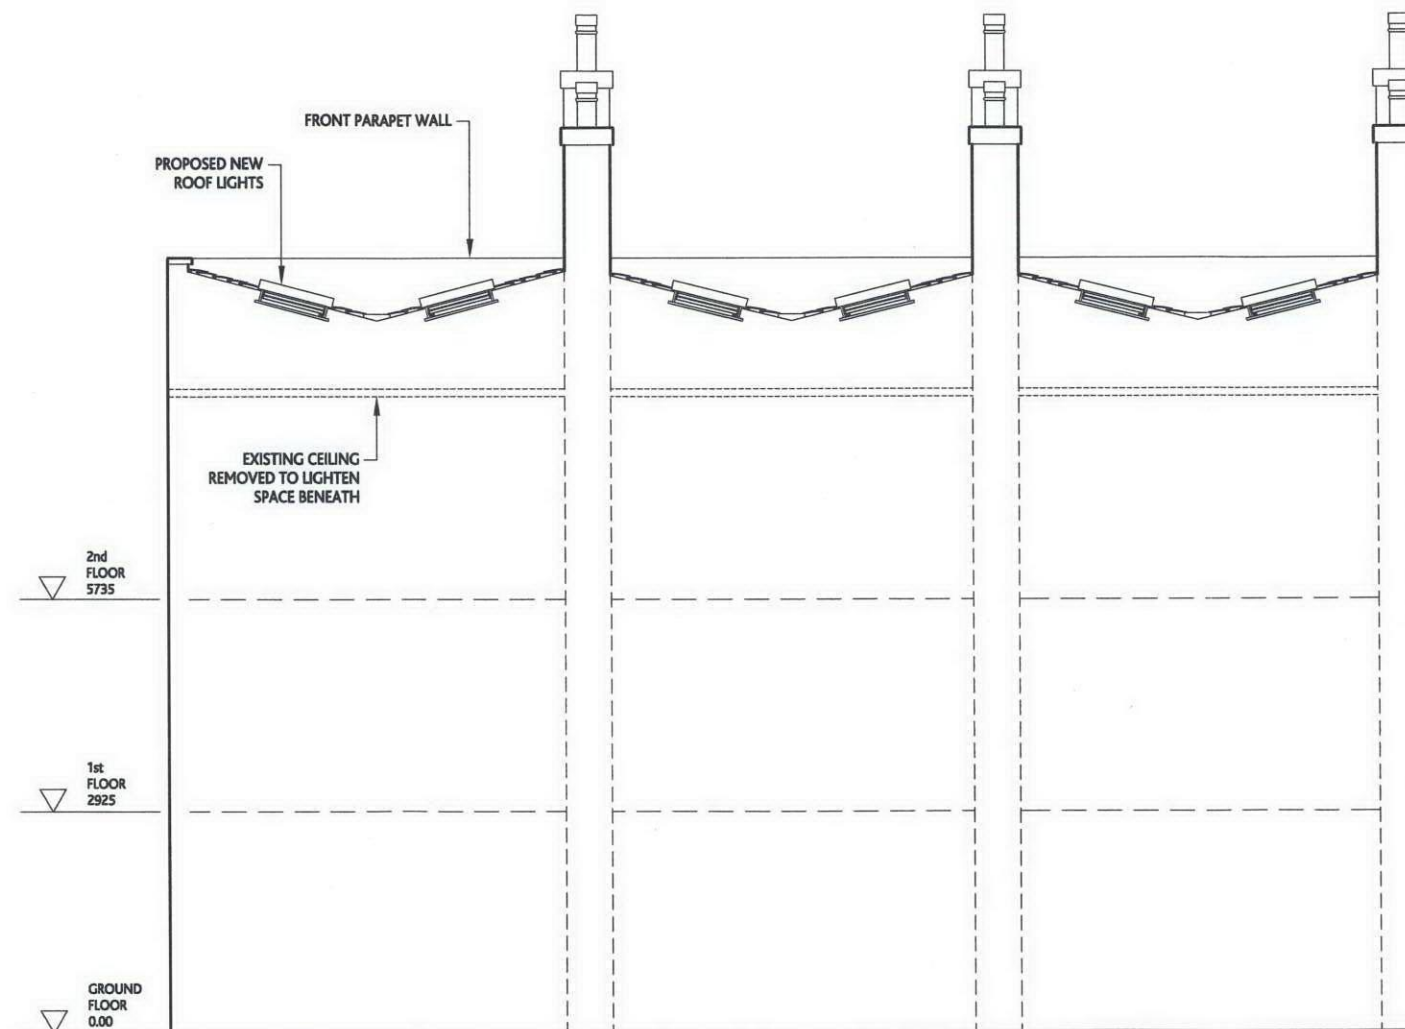

Option 1 | Section A

Architecture + Design

Rev. | Detail | Date | By

Project

16-20 Barter Street
Holborn
London WC1

Client

Holborn Links

Title

Section A Detail
Option 1

File

02A 701109

Drawing

OPT-001-2

scale | date | drawn/checked

1:100@A3 | 26/03/07 | JC/WN
rev/plot | acad ref

12Mar07 | PlanApp Drawings Mar07.dwg




International Property Advisers

+44 (0)870 89 90

GVA Grimley LLP 10 Stratton Street London W1J 8JR

KEY


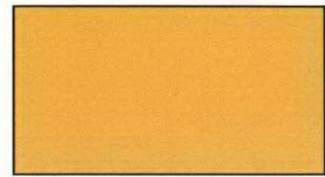


EXISTING CEILING TO REMAIN



CEILING TO BE REMOVED

2007/1886/P
2007/1891/L

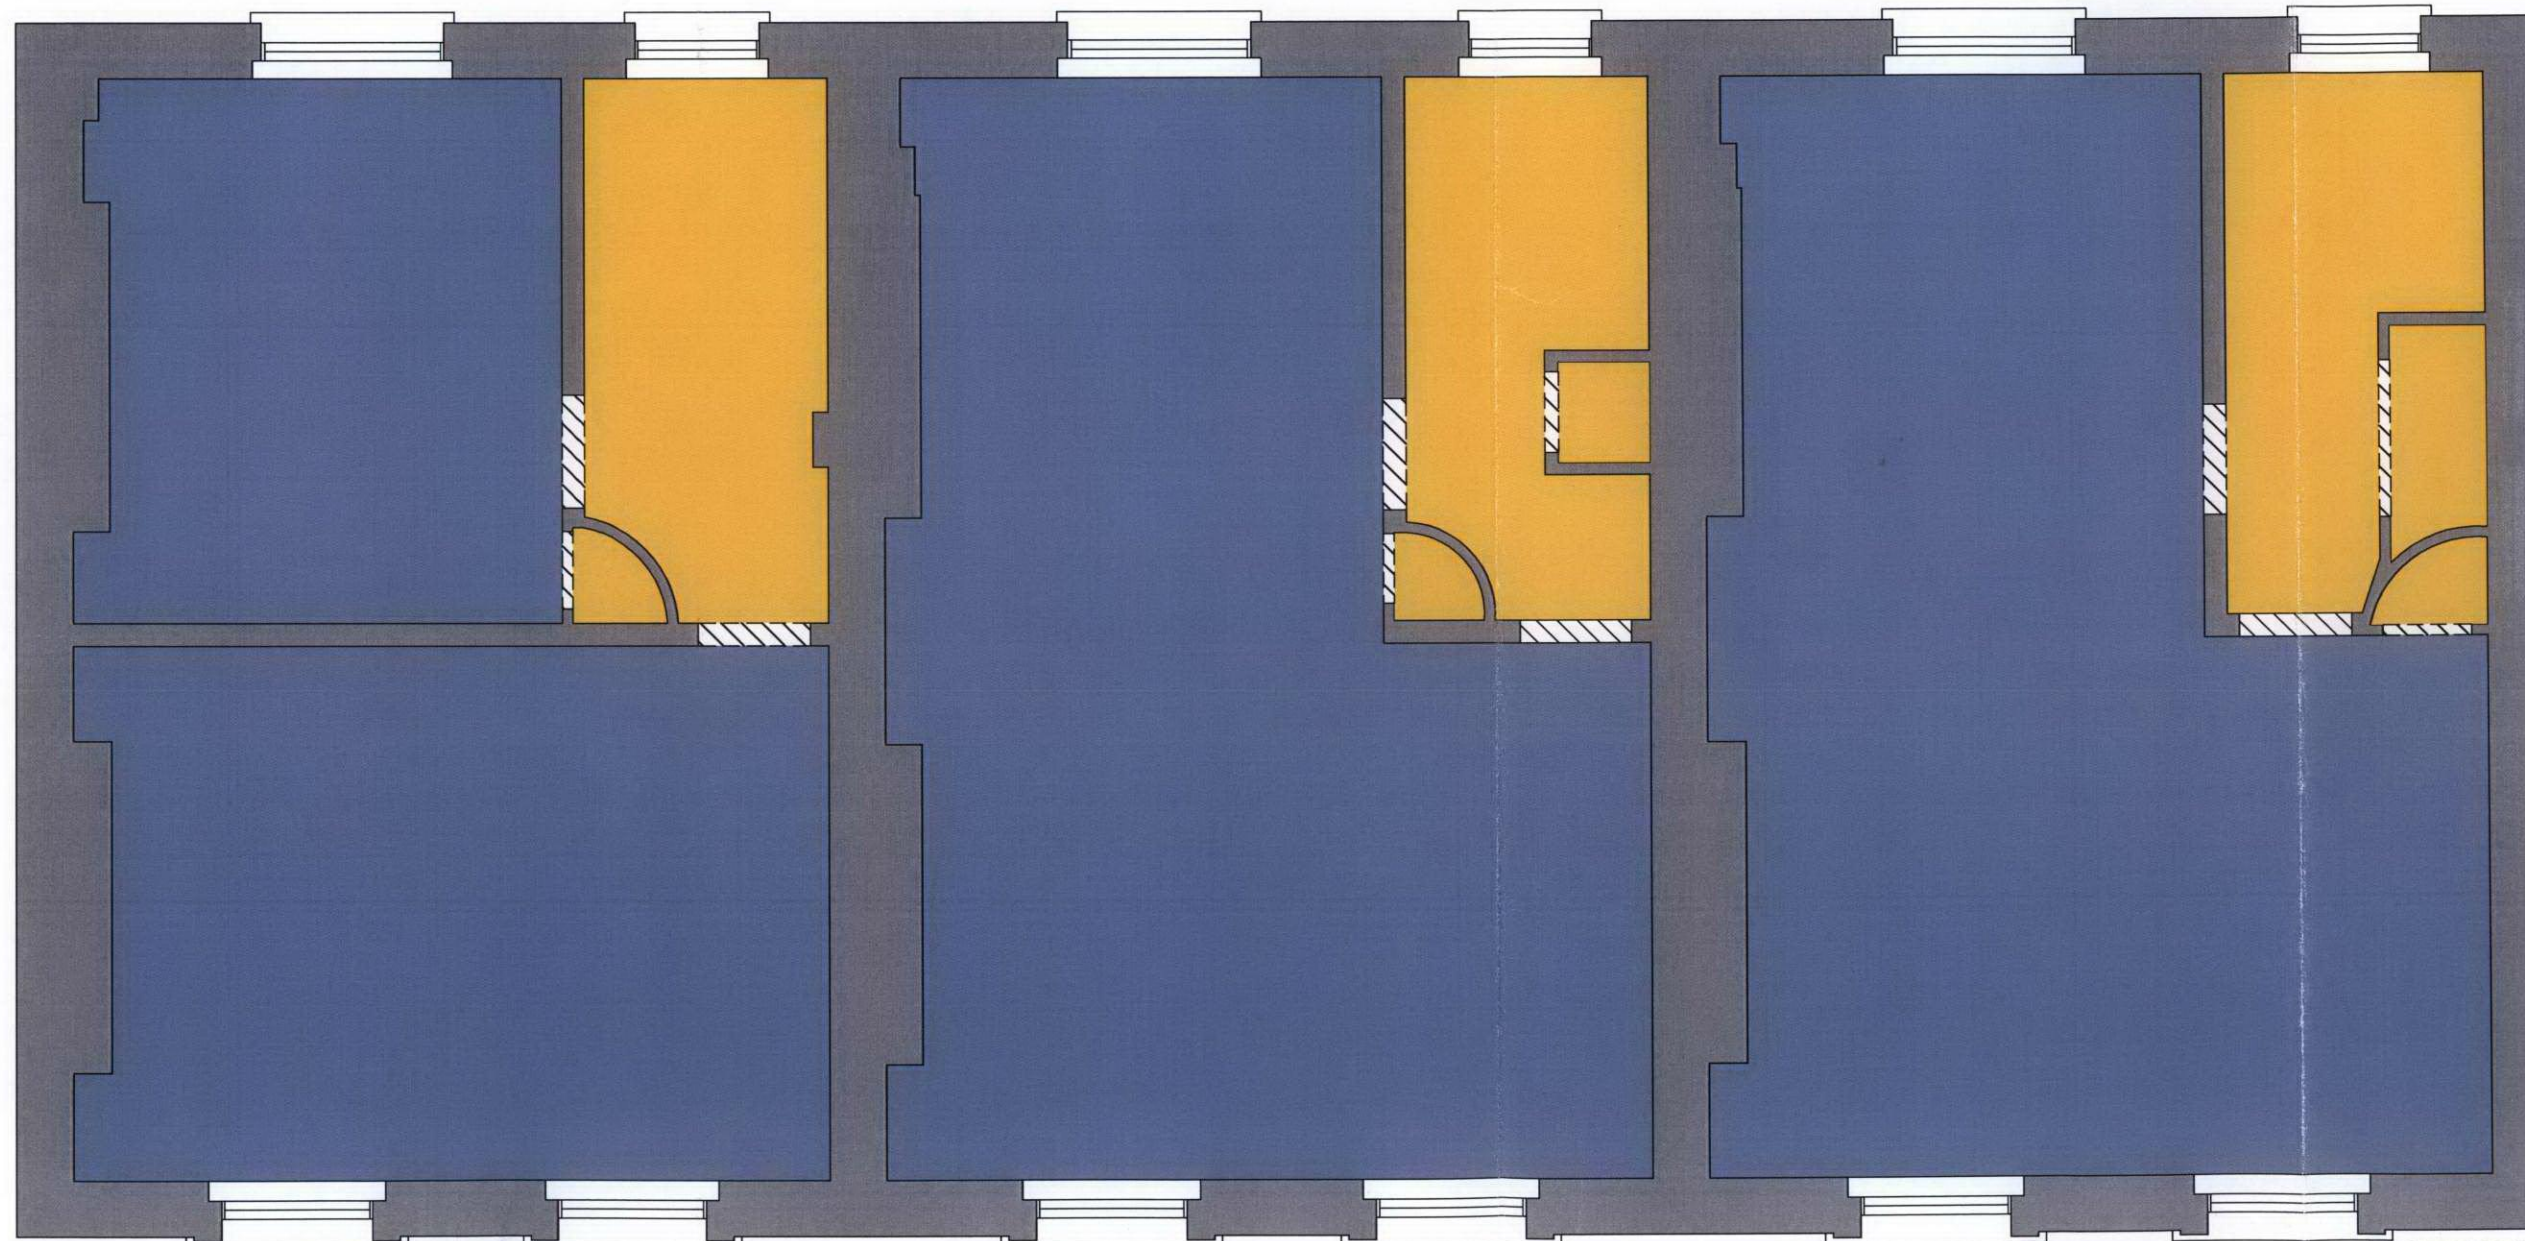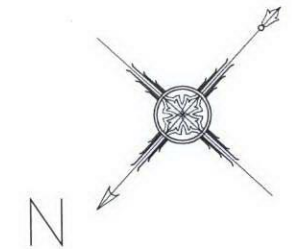

Rev.	Detail	Date	By
Project			
16-20 Barter Street Holborn London WC1			
Client			
Holborn Links			
Title			
Reflected Ceiling Plan Option 1			
File			
02A 701109			
Drawing			
OPT-001-3			
scale		date	drawn/ checked
150@A3 rev/plot		04/05/07	JC/WN
25May07		PlanApp Drawings May07.dwg	

Option 1 | Second Floor Reflected Ceiling Plan