



Option 1 | Proposed First Floor Plan

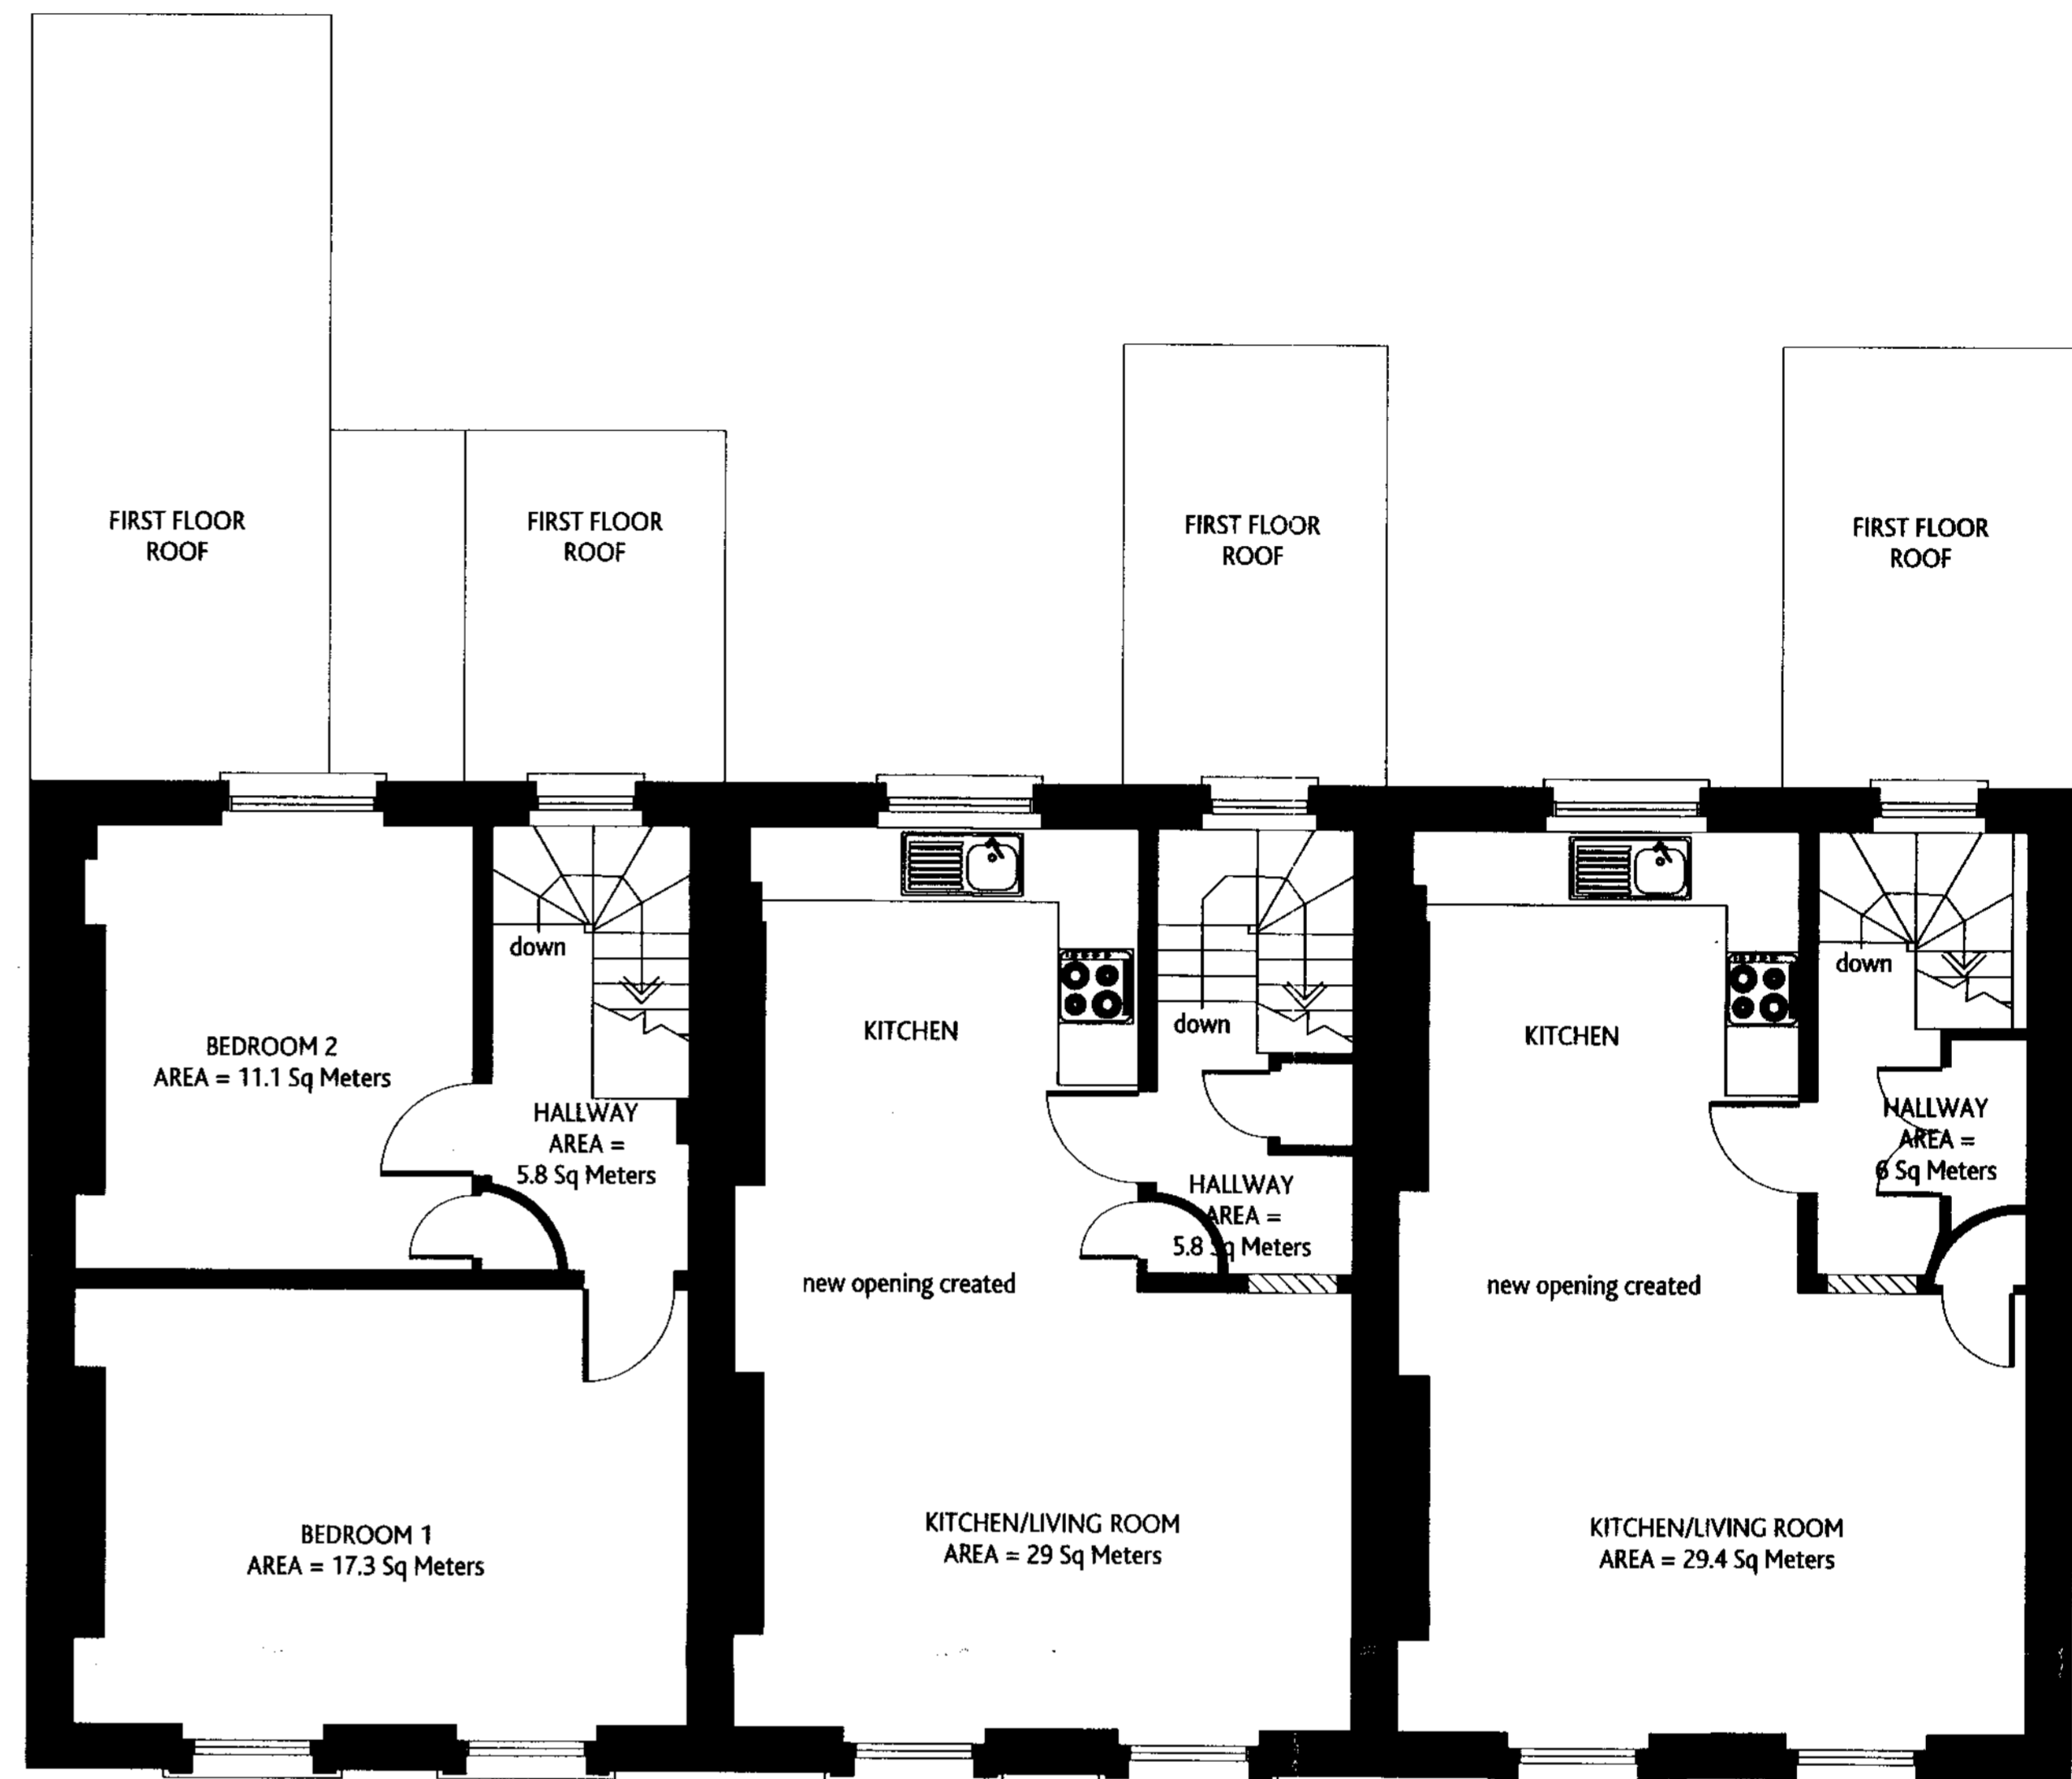


Option 1 | Proposed Second Floor Plan

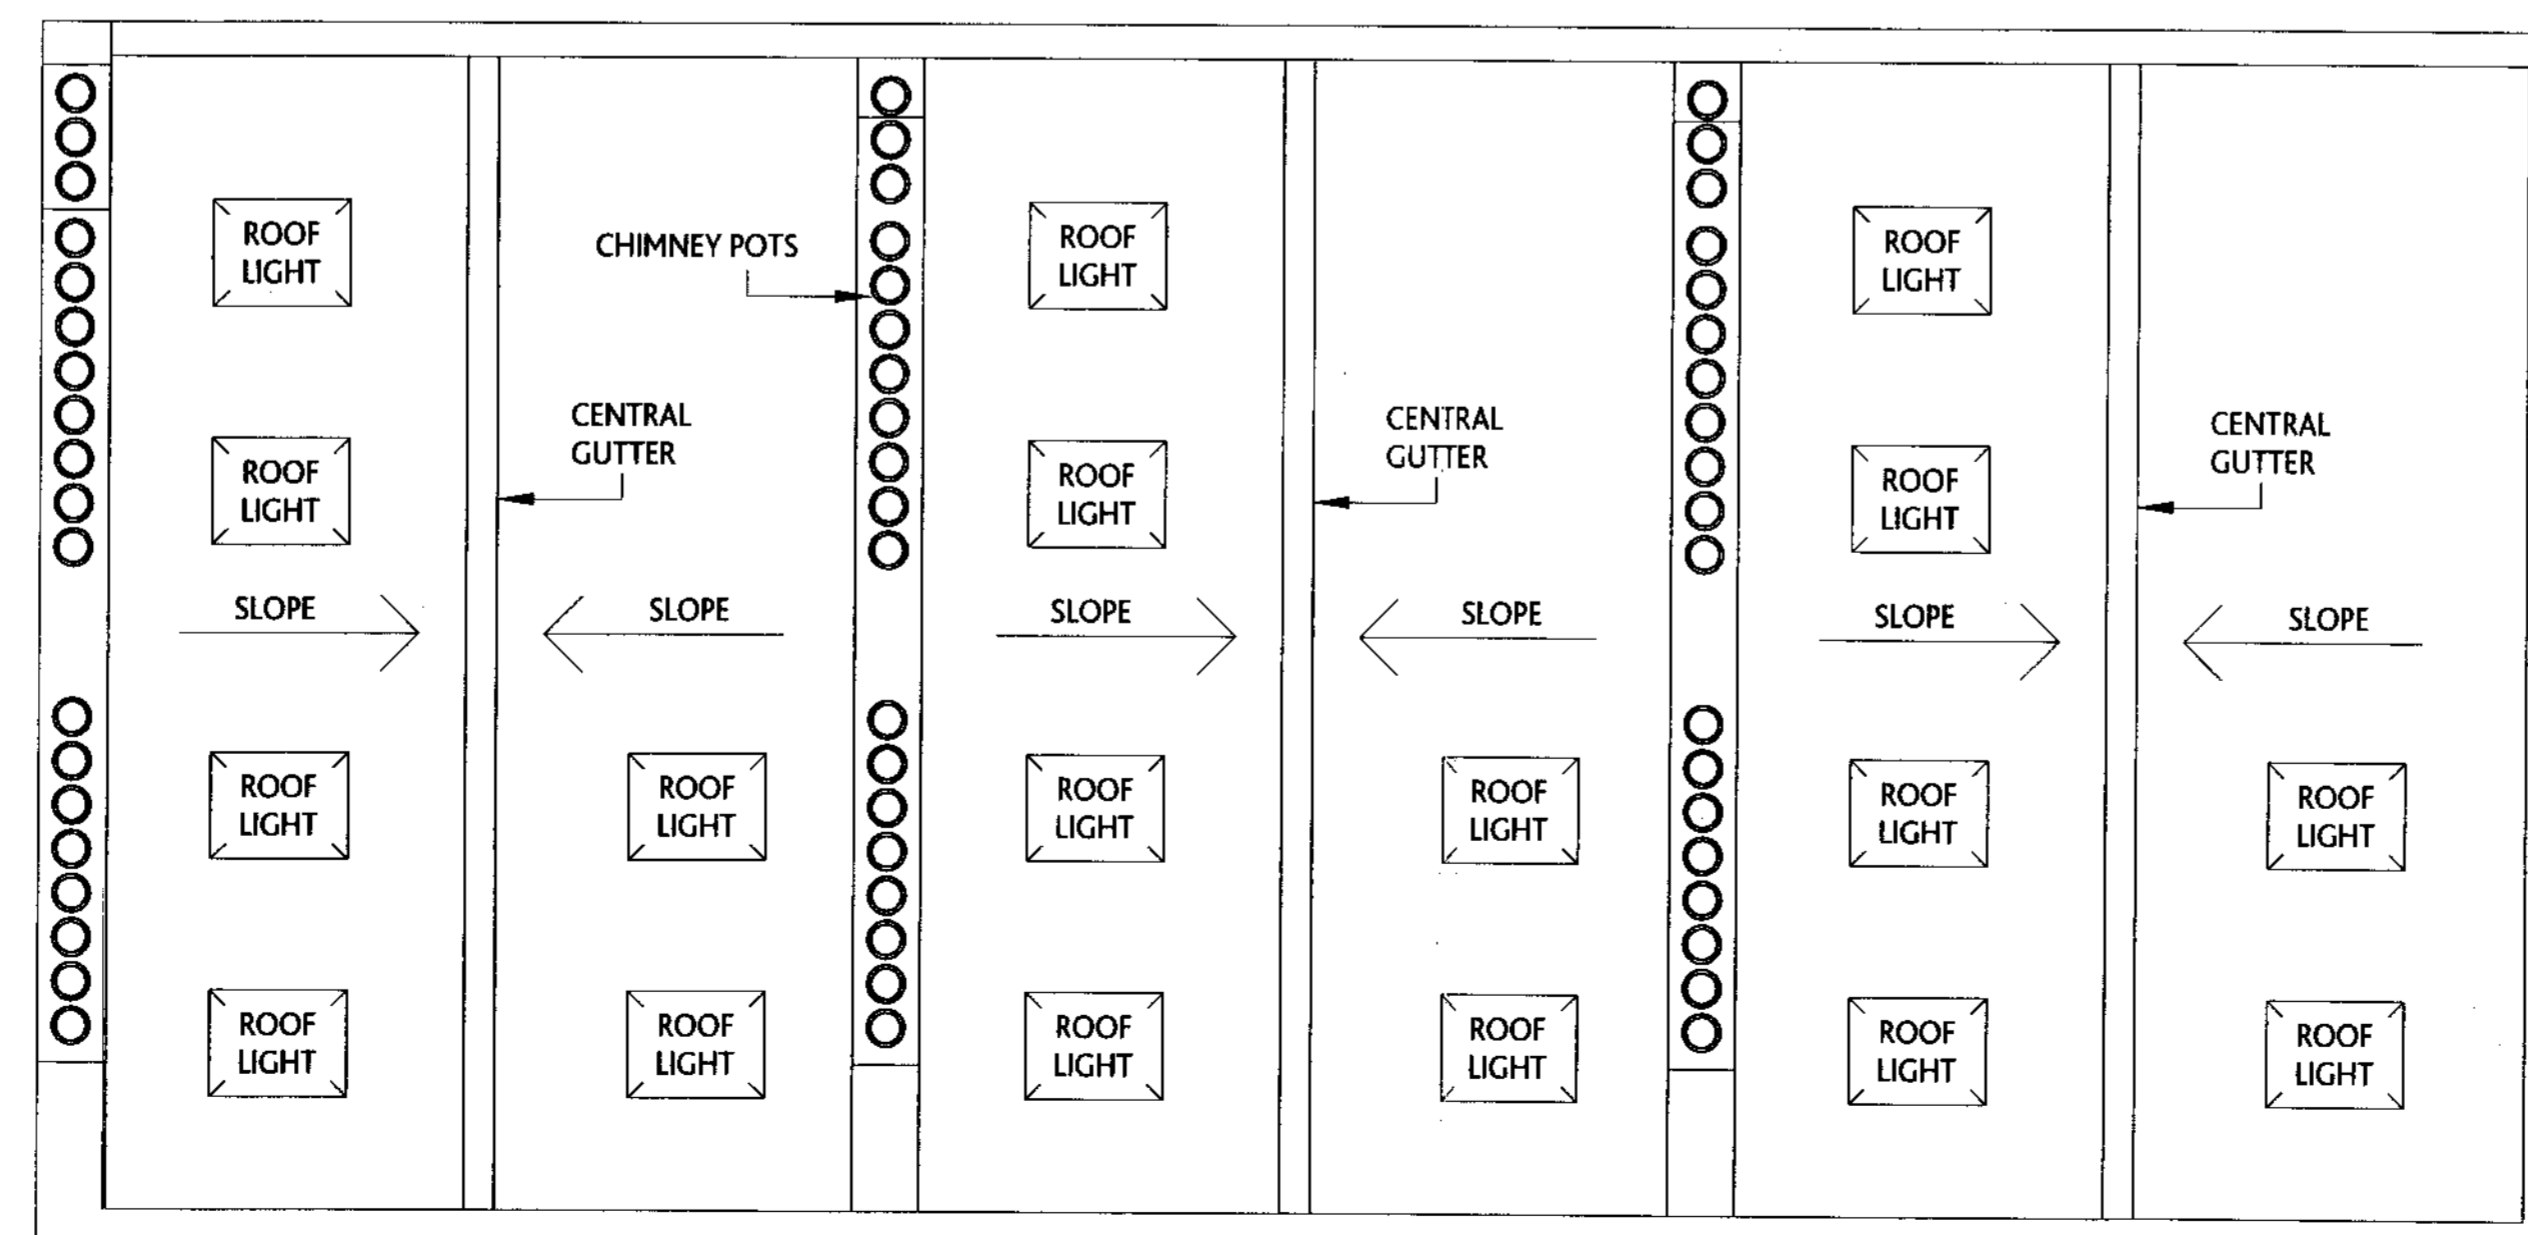

Option 1 | Roof Plan

2007/1886/P
2007/1891/P-1

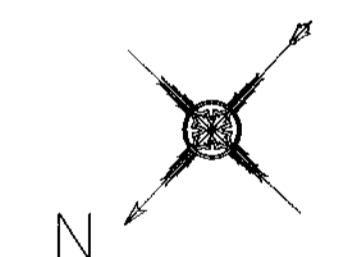

Rev.	Detail	Date	By
A	Kitchen layouts altered. Downway to living rooms blocked off.	10-04-07	JPC
Project			
16-20 Barter Street Holborn London WC1			
Client			
Holborn Links			
Title			
Proposed Plan Layout Option 1			
File			
02A 701109			
Drawing			
OPT-001-1			
scale	date	drawn/checked	
1:50@A1	26/03/07	JC/WN	
revision	scale ref.		
Rev A 23May07	PlanApp Drawings May07.dwg		