



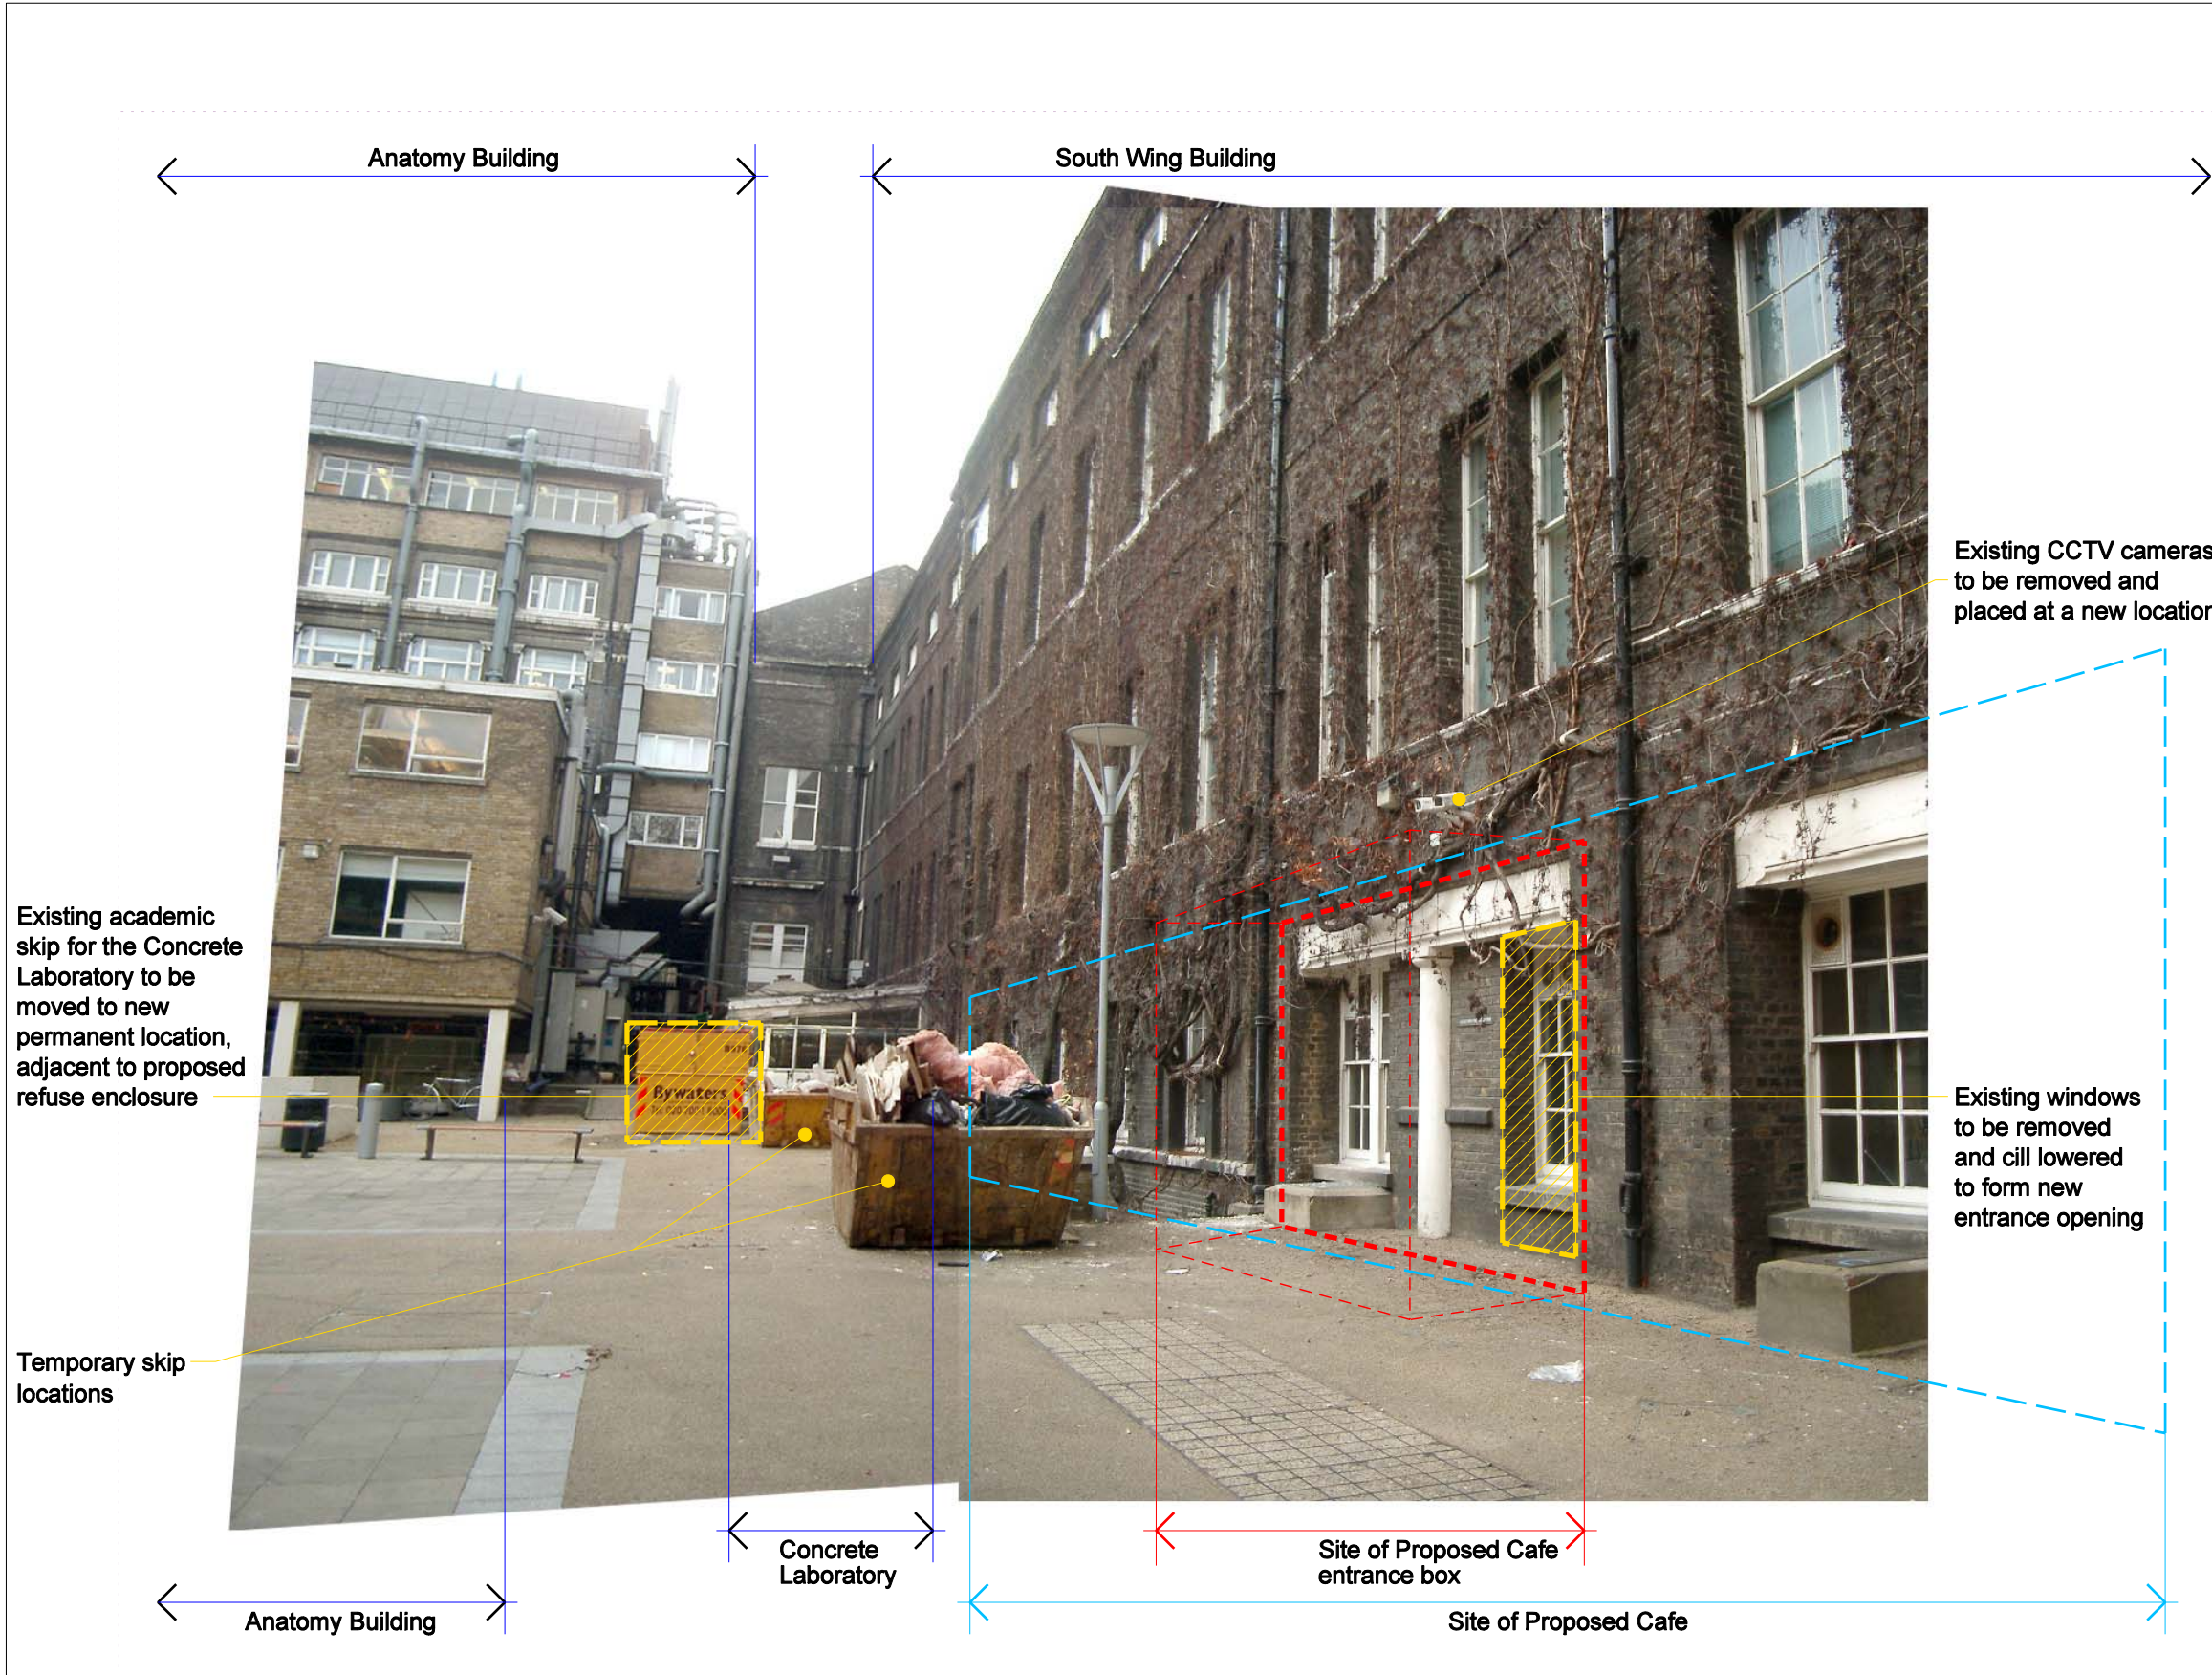

A) Existing North elevation to South Quadrangle - looking west towards Concrete Laboratory
(refer to MJP Drawing 0701-A-01-102 for location of photographs)

B) Existing North elevation to South Quadrangle - looking towards South Junction Link

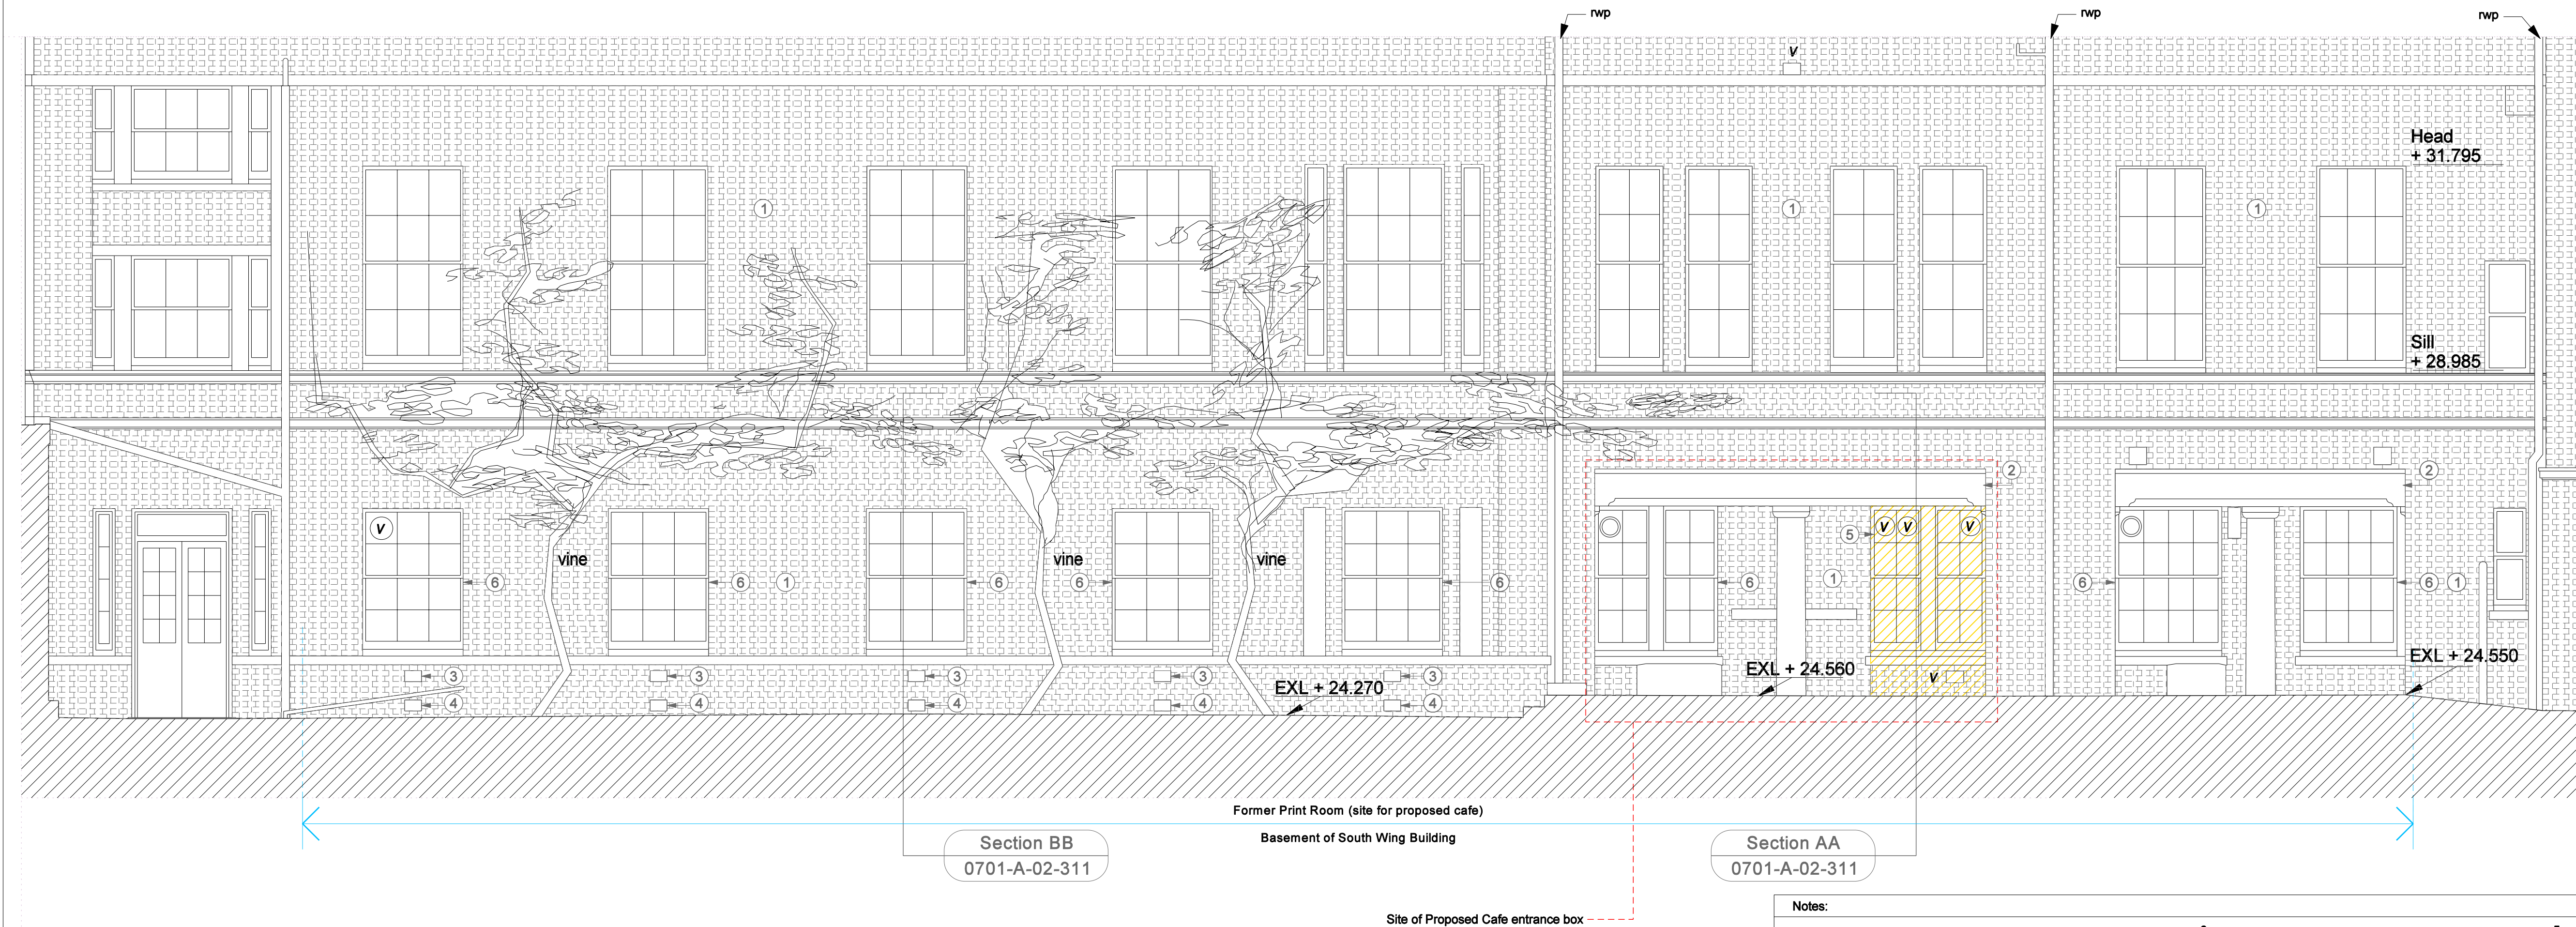

Existing South Wing Building Elevation

- Notes:
1. English Bond brick facade
 2. Timber faced lintel
 3. Existing cast iron natural ventilation air intake grille
 4. Existing natural ventilation air brick
 5. Existing windows to be removed. Refer to note 3 on MJP_0701-A-02-301.
 6. For works to existing windows, refer to notes on MJP_0701-A-02-301.

0 m 5 m

GENERAL NOTES

DO NOT SCALE DRAWINGS. USE FIGURED DIMENSIONS ONLY.
ALL DIMENSIONS TO BE CHECKED ON SITE DISCREPANCIES TO BE REPORTED IMMEDIATELY TO THE ARCHITECT
FOR STRUCTURAL DIMENSIONS AND SETTING OUT SEE STRUCTURAL ENGINEERS DRAWINGS
ALL INFORMATION SUBJECT TO STATUTORY APPROVALS BEING OBTAINED
THIS DRAWING IS TO BE READ IN CONJUNCTION WITH THE RELEVANT STRUCTURAL AND MECHANICAL SERVICES DRAWINGS, METHOD STATEMENTS AND SPECIFICATIONS.

SPECIFIC NOTES:-

-	08/06/2007	For Planning and Listed Building Consent Applications	JT	JT	JT
P1	21/05/2007	For Information	JT	JT	-
Rev	Date	Description	By	Chk	App

MJP ARCHITECTS

9 HENEAGE STREET, SPITALFIELDS, LONDON, E1 6LJ
Tel. 020 7377 9262 Fax. 020 7247 7854
email mjp@mjparchitects.co.uk web www.mjparchitects.co.uk
MacCormac Jamieson Pritchard Ltd Registered in England No: 03163770

Key

Client

University College London

Project

Print Room Cafe,
South Wing Building

Title

South Elevation - Existing

Job No. 0701 Scale 1:50 @ A1 Date June 2007
Issue Status 1:100 @ A3 For Planning & Listed Building Consent

Project No.	Disc	Zone	Dwg Set	Serial	Rev
0701	A	-	02	322	-

USERS