




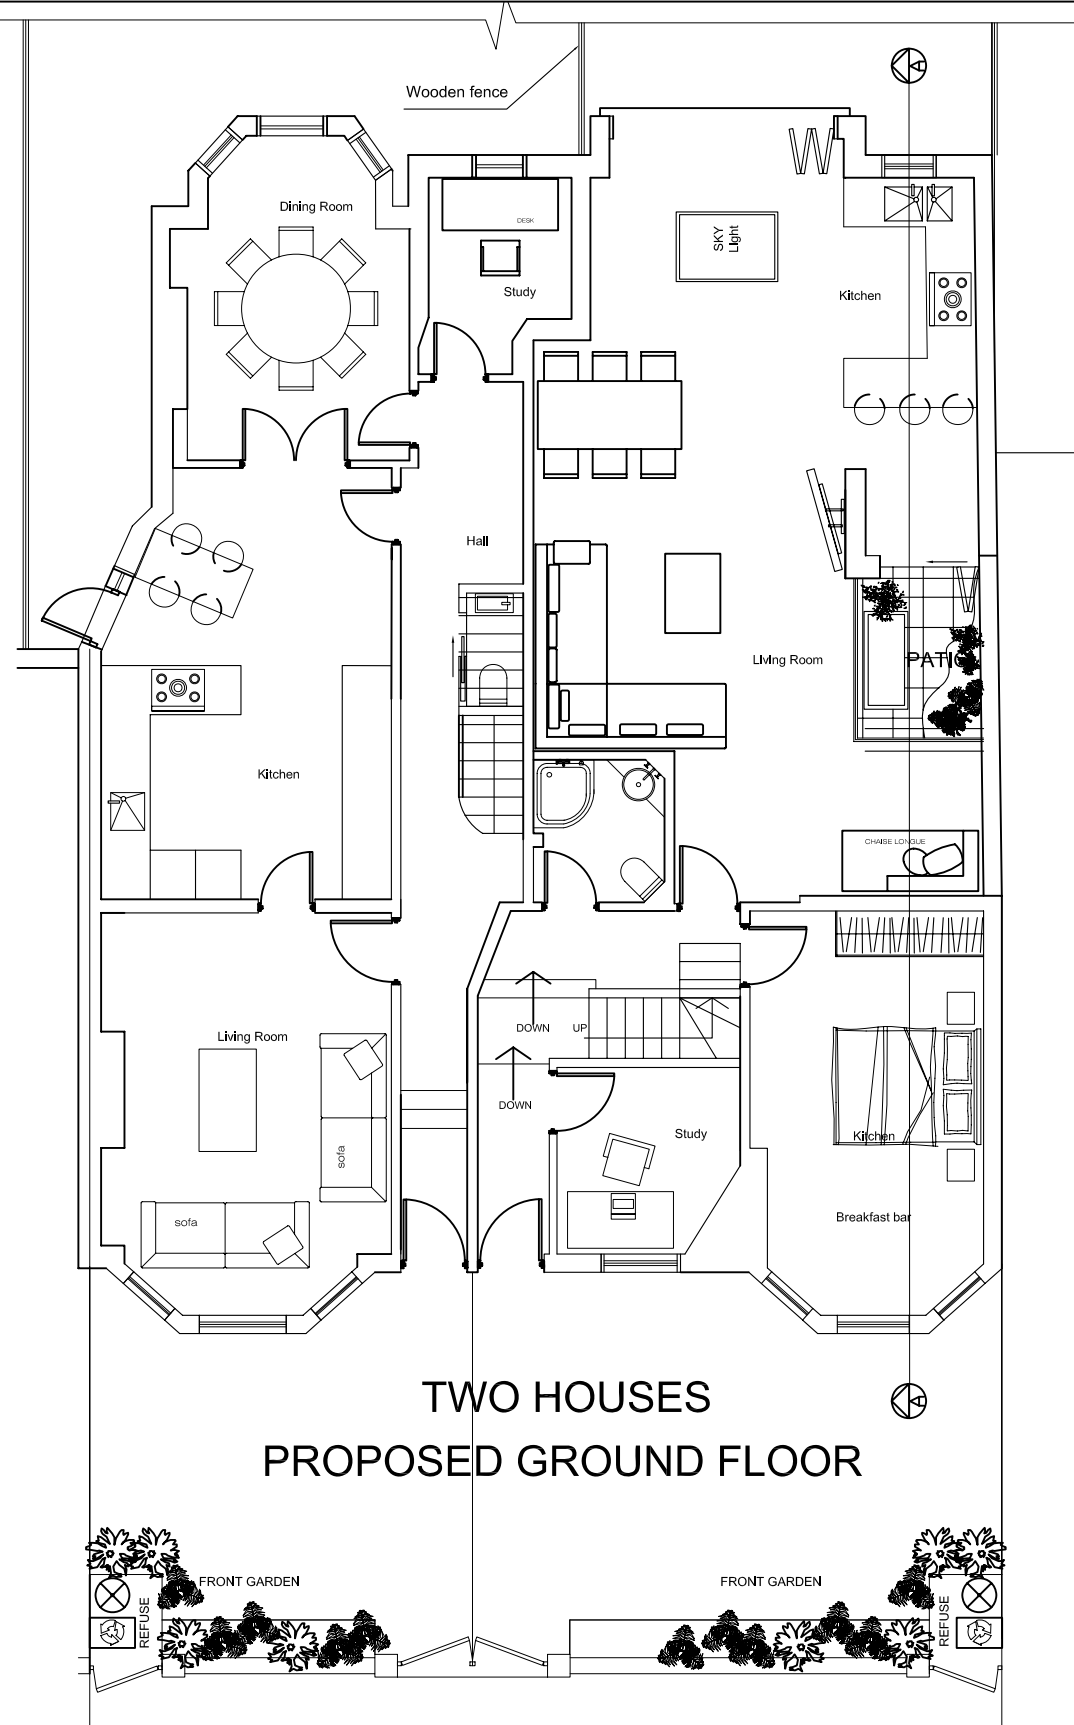

TWO HOUSES
PROPOSED GROUND FLOOR

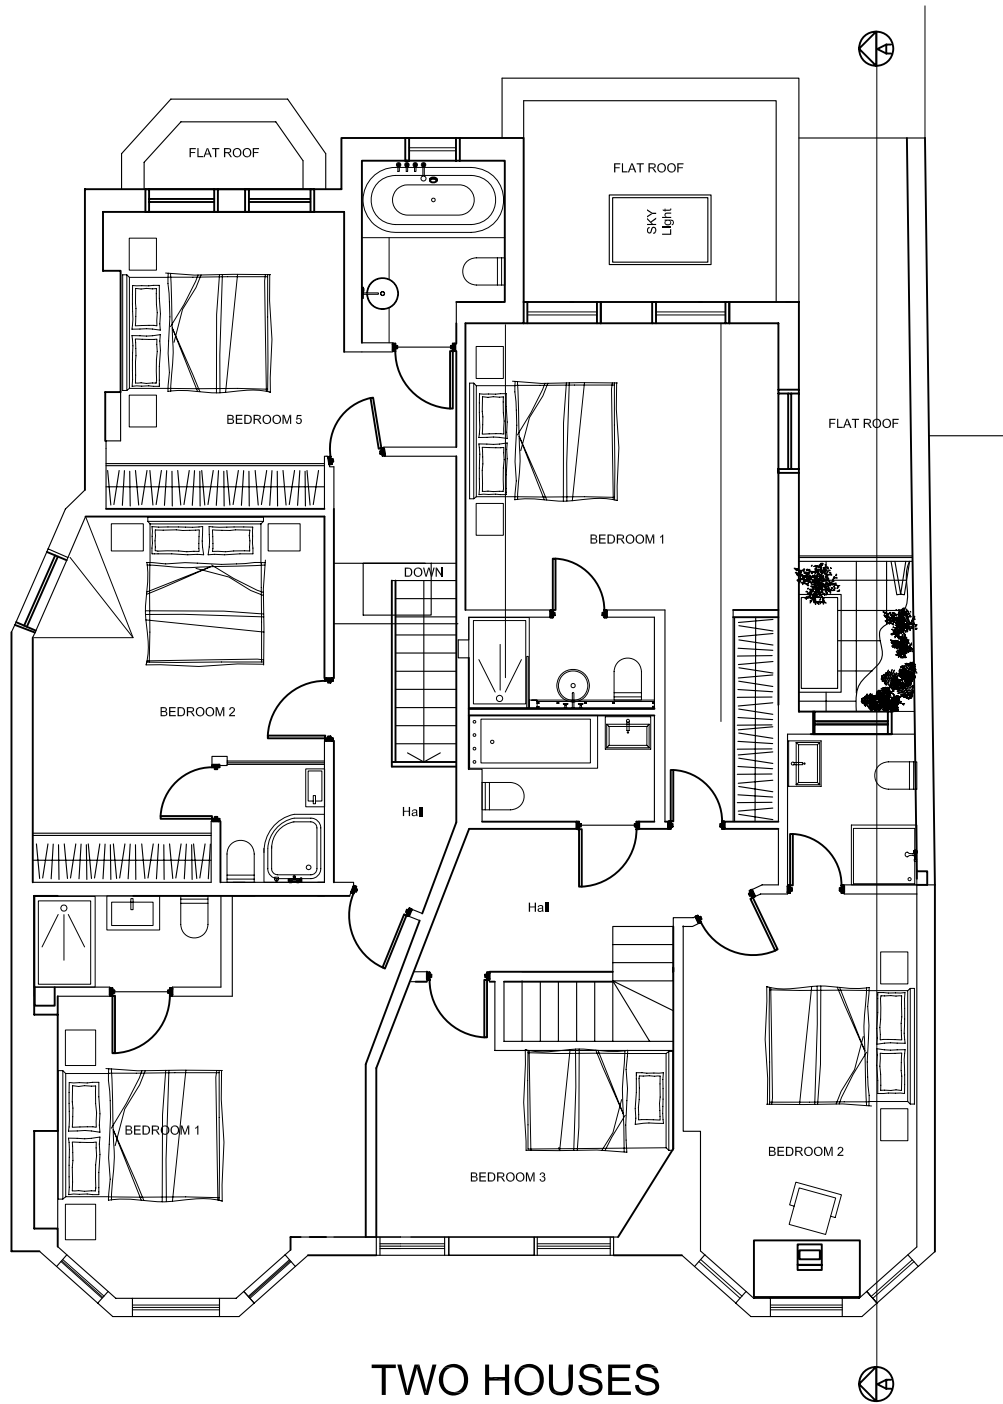

TWO HOUSES
PROPOSED FIRST FLOOR

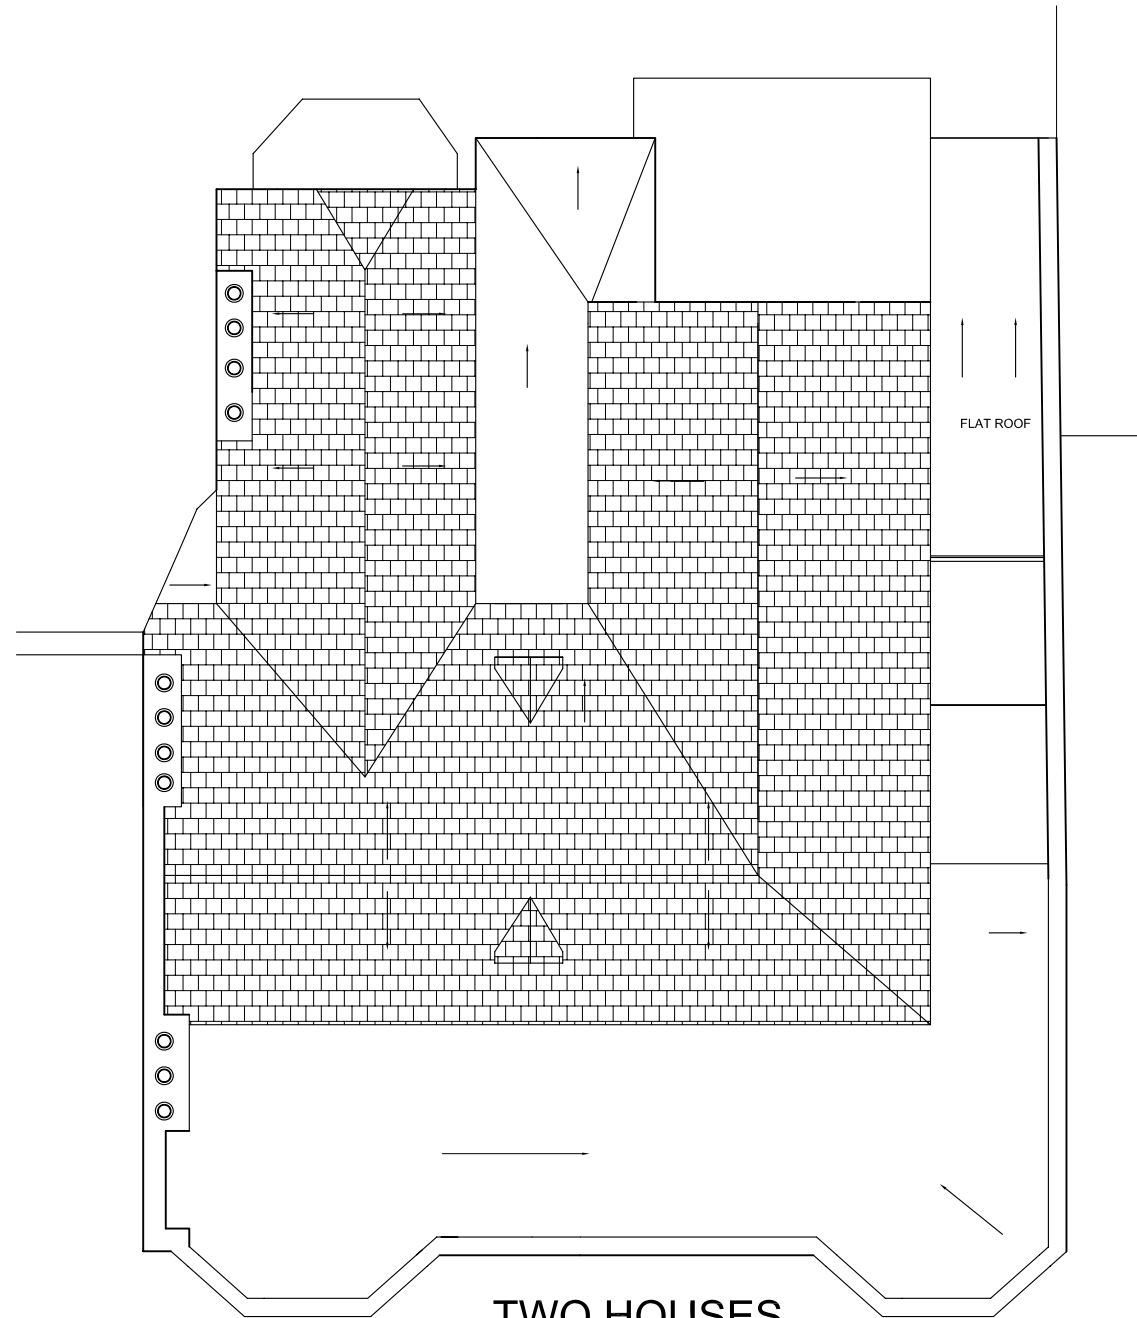

TWO HOUSES
PROPOSED ROOF PLAN




FRONT ELEVATION (Boundary wall)



FRONT ELEVATION



PROPOSED REAR ELEVATION

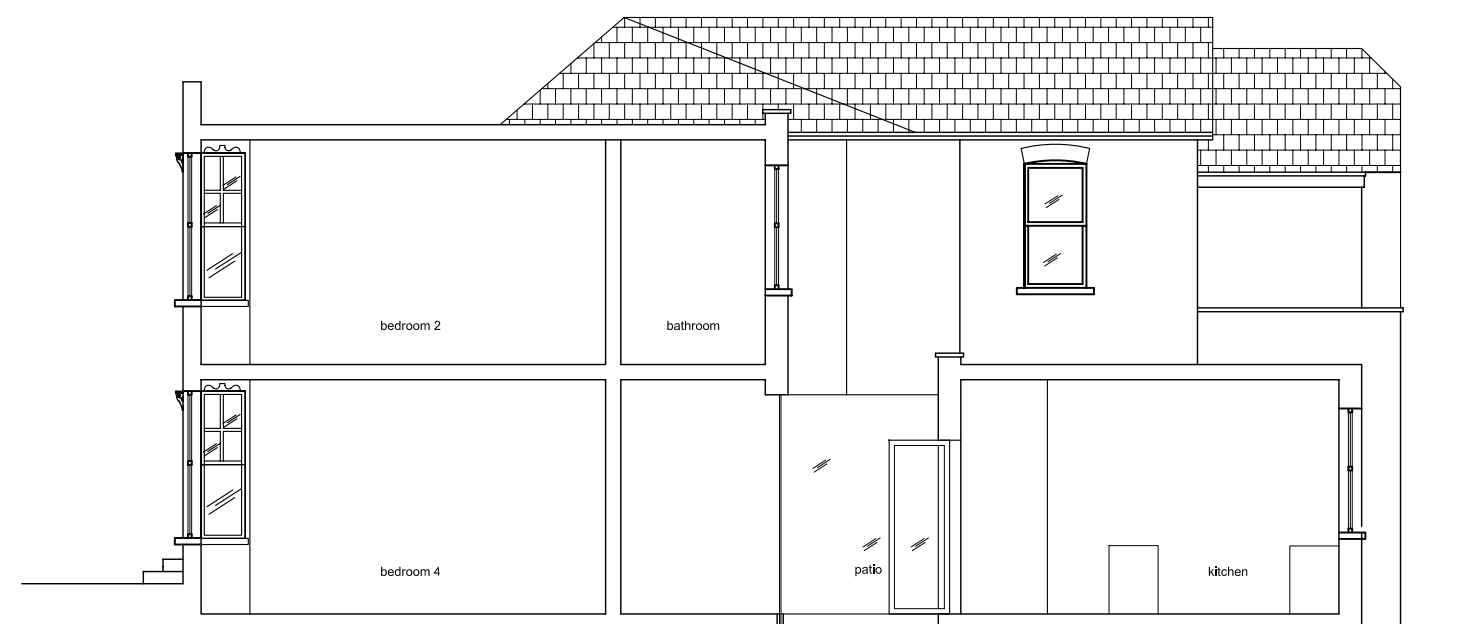

PROPOSED SECTION AA

General Notes:

Authorities (Planning Group or Building Control) might request for additional items / information to be added / revised.
Contractor to report all errors, omission and discrepancies.
Contractor to verify all dimensions on site before commencing any work on site or preparing any shop drawings.
All materials, components and workmanship to comply with the relevant British Standards, Codes of Practice and appropriate manufacturers' recommendations that from time to time shall apply.
this drawing and design remains the property of ELEVATIONS and may not be reproduced in any way without prior consent.

DRAWING TITLE

PROPOSED
FLOOR PLAN, ELEVATIONS
AND SECTION

PROJECT

GF-PP-290507

DATE 29 May 2007

SCALE 1/100

DESIGNED BY

ALEXANDER SERBA
JACEK BABAK
RICARDO PELAYO

FORMAT

A 2

DRAWING No

GF-PP-P01

SITE ADDRESS

2 HILLFIELD ROAD
LONDON
NW6 1QE

ELEVATIONS

56A CREWYS ROAD LONDON NW2 2AD
PHONE 0845 602 2207 FAX 0208 458 6481
MOBILE 07956 956 957
WWW.SIDLTD.CO.UK