


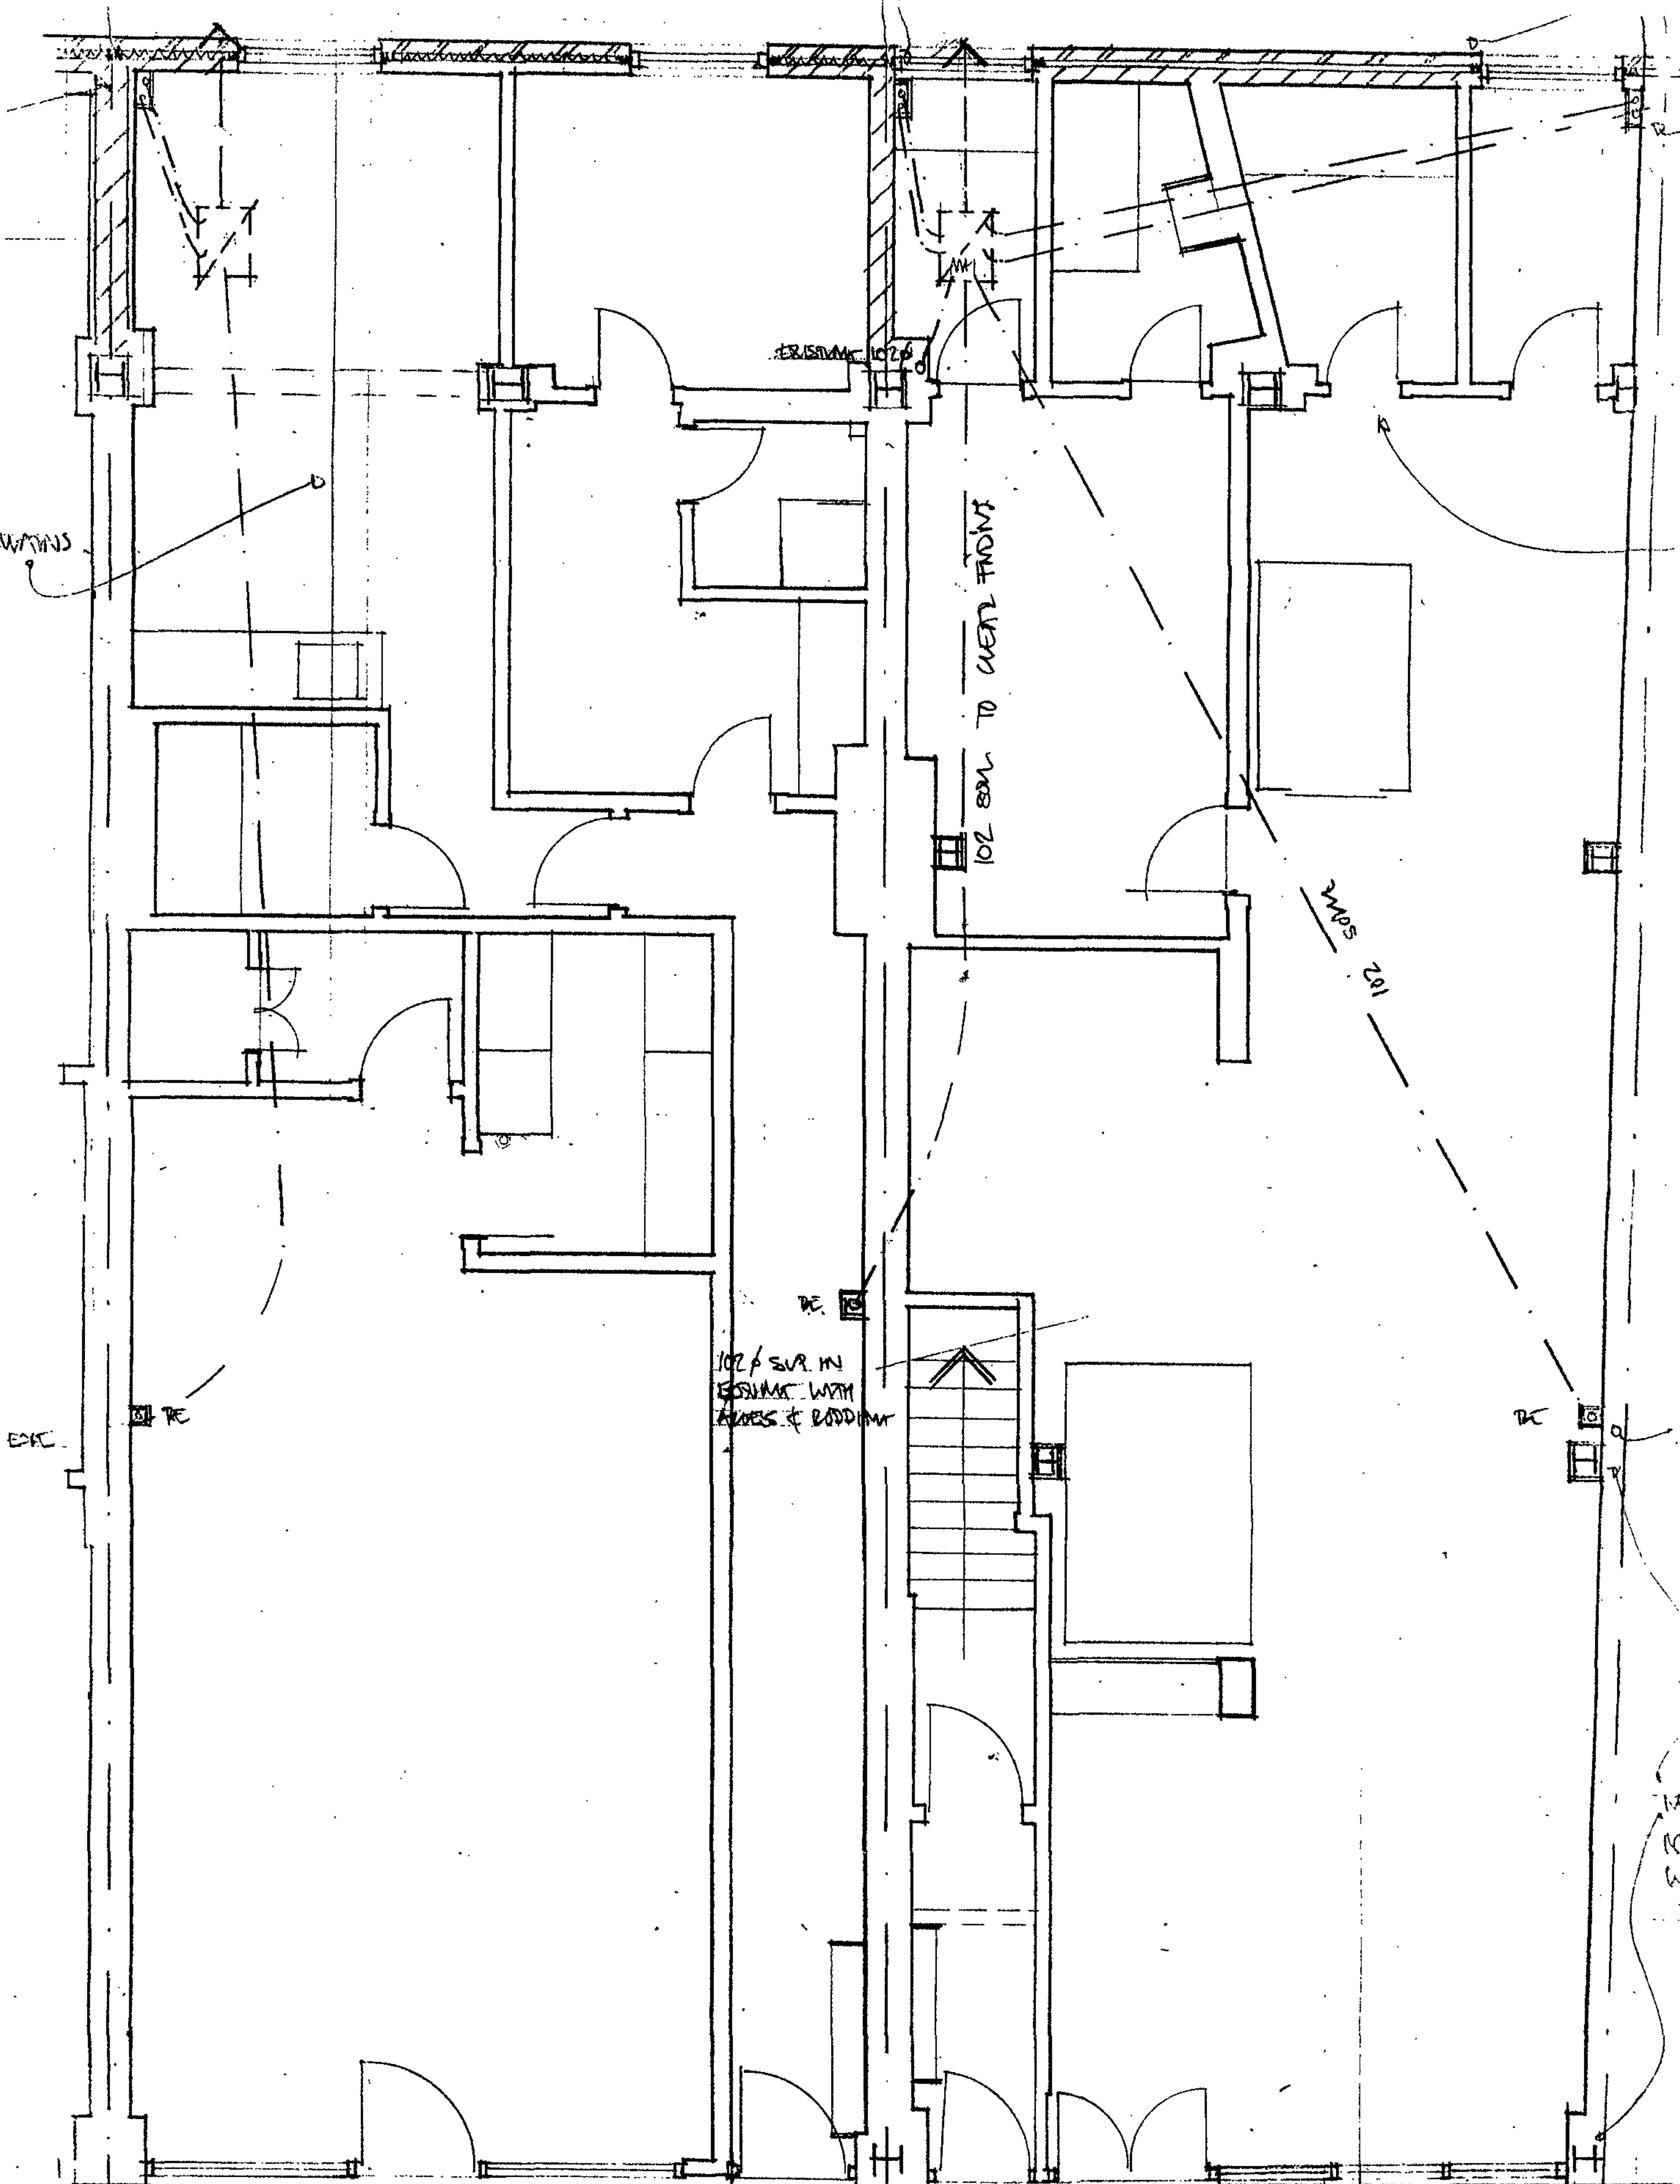

WAS 101

102 SUR TO WEST FRONT


WAS 101

102 SUR IN EXISTING WITH ADDRESS & ROOFING

EXIST

285

285-287 FURNACE ROAD  
287 LONDON NJ  
drawing  
FOUND FLOOR PLAN  
SURVEY & DESIGN  
scale 1:50 date 10-8-01 drawn GAA checked

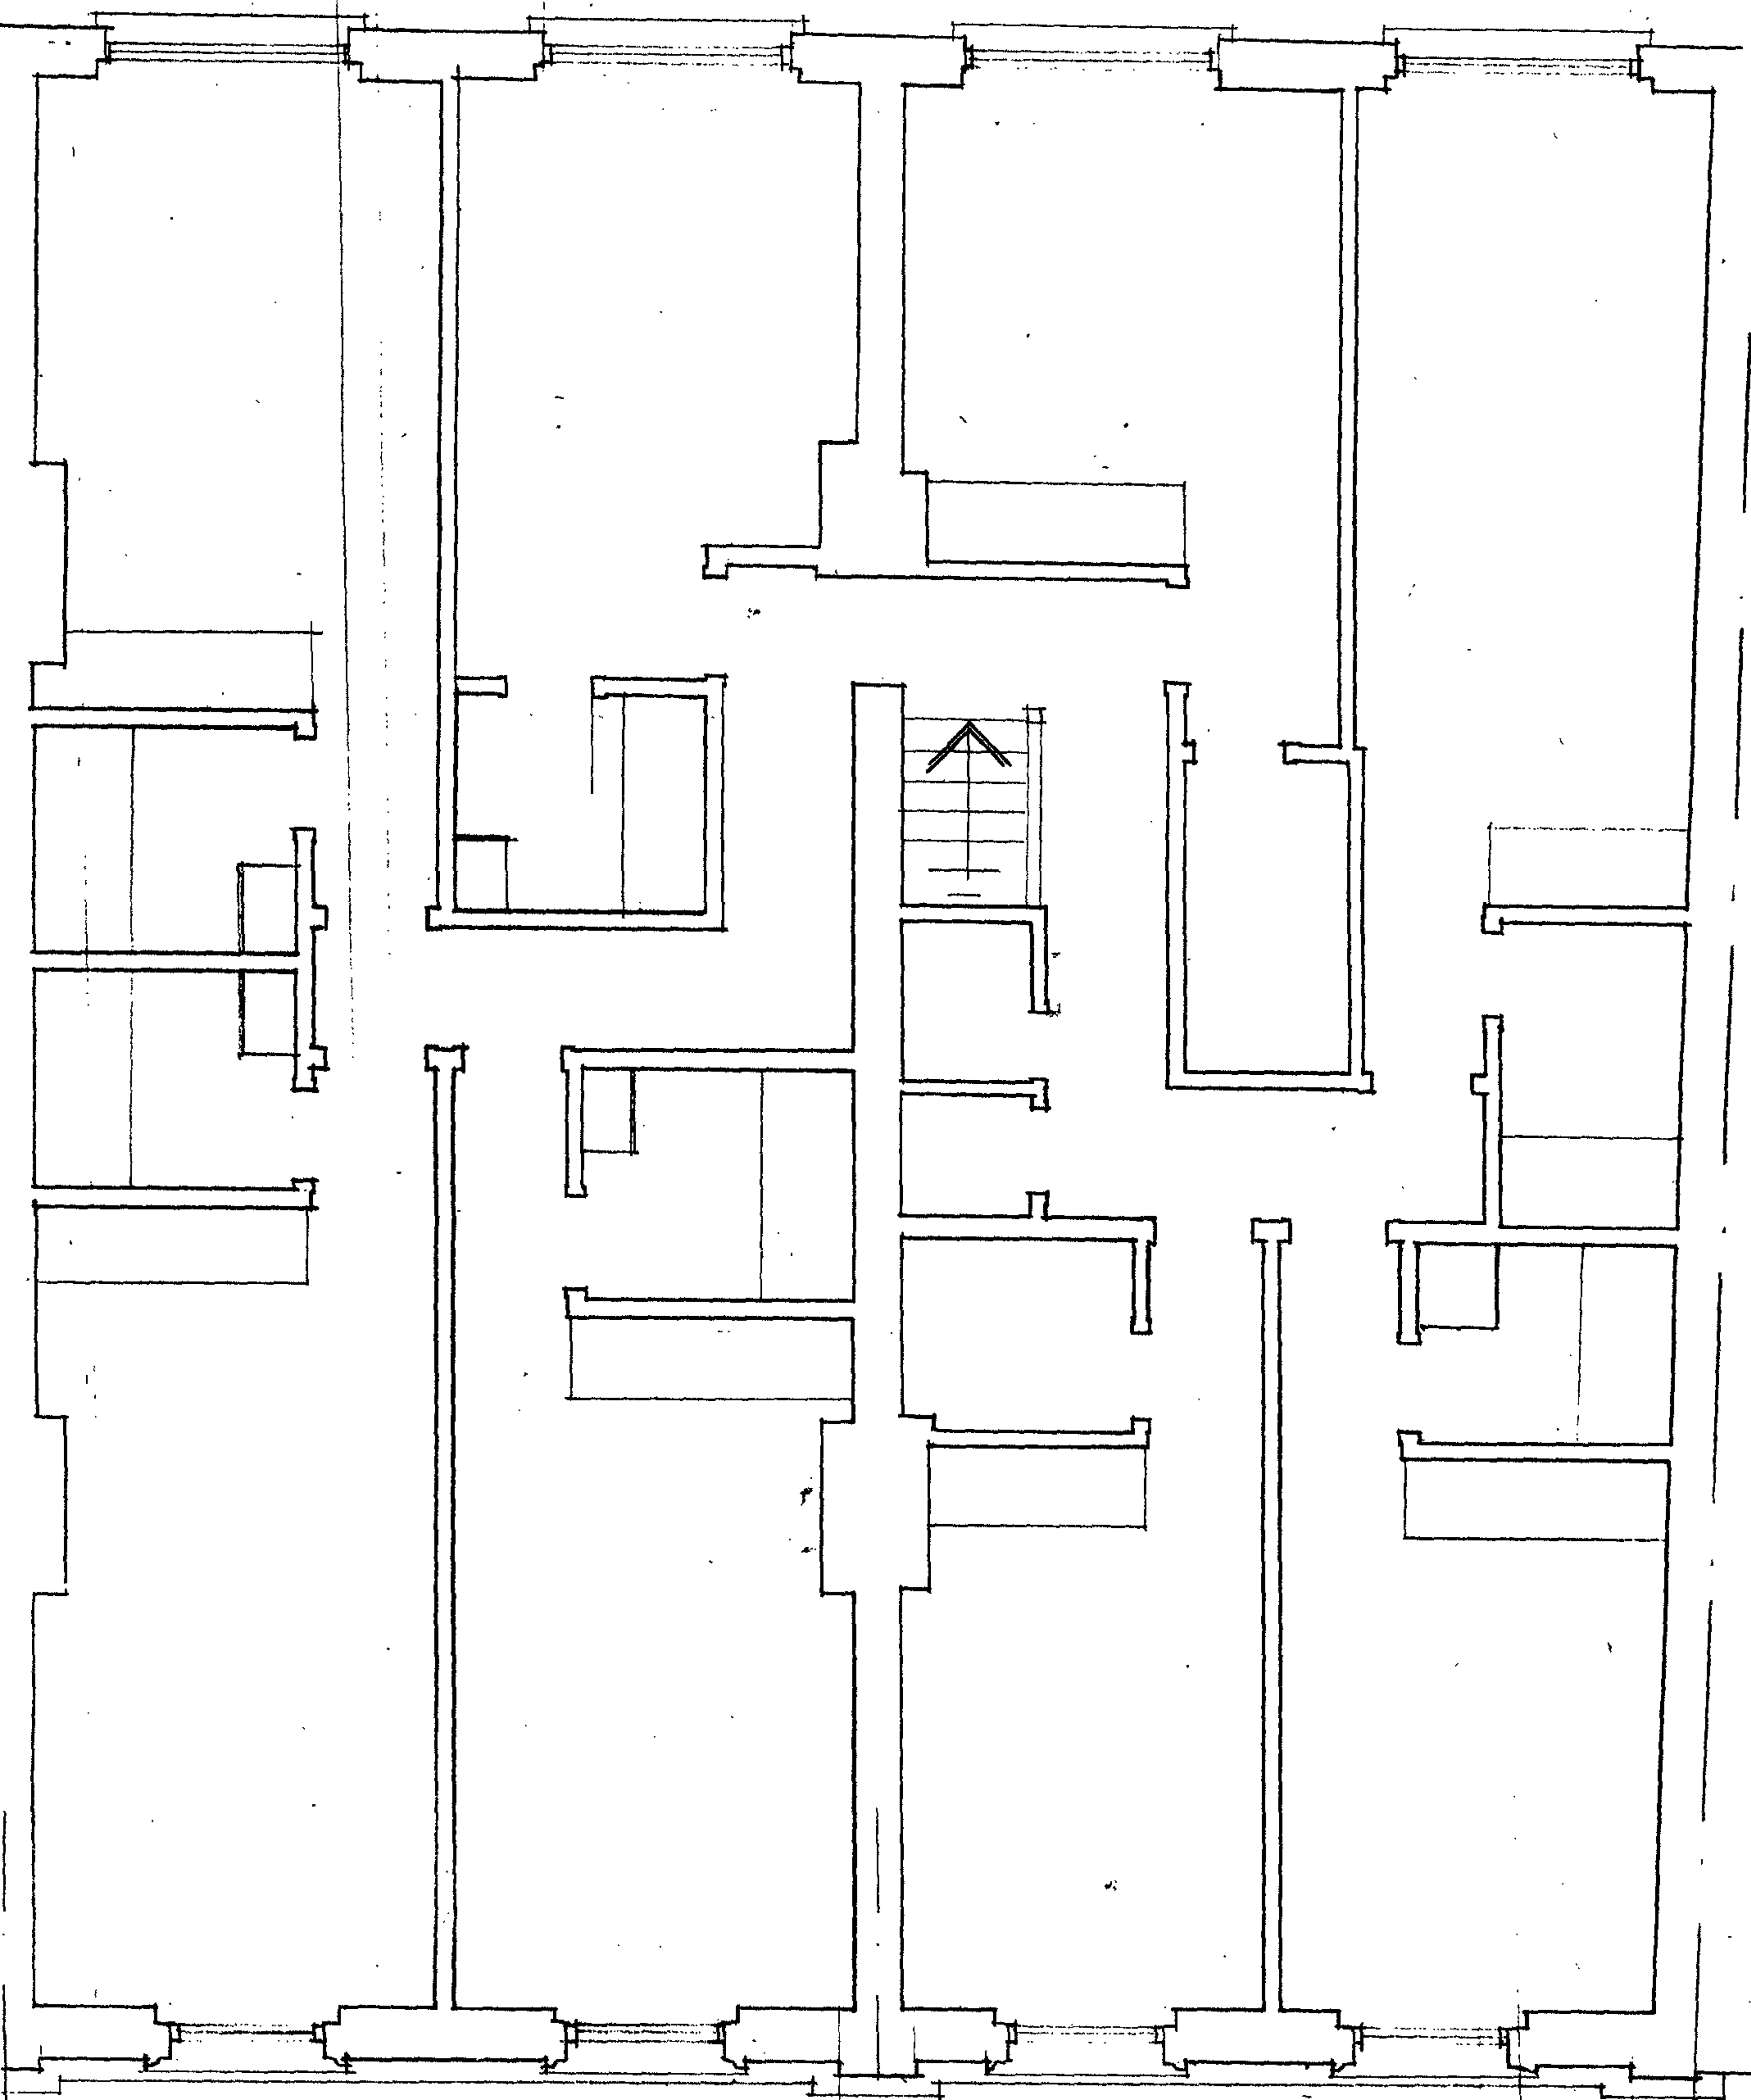

287

|         |                        |         |         |
|---------|------------------------|---------|---------|
| Project | 285-901 FINANCIAL BLDG | no      | 3301    |
| drawing | WMPW NWJ               | no      | 8402    |
| scale   | 1:70                   | date    | 10-8-01 |
| drawn   | SAA                    | checked |         |