



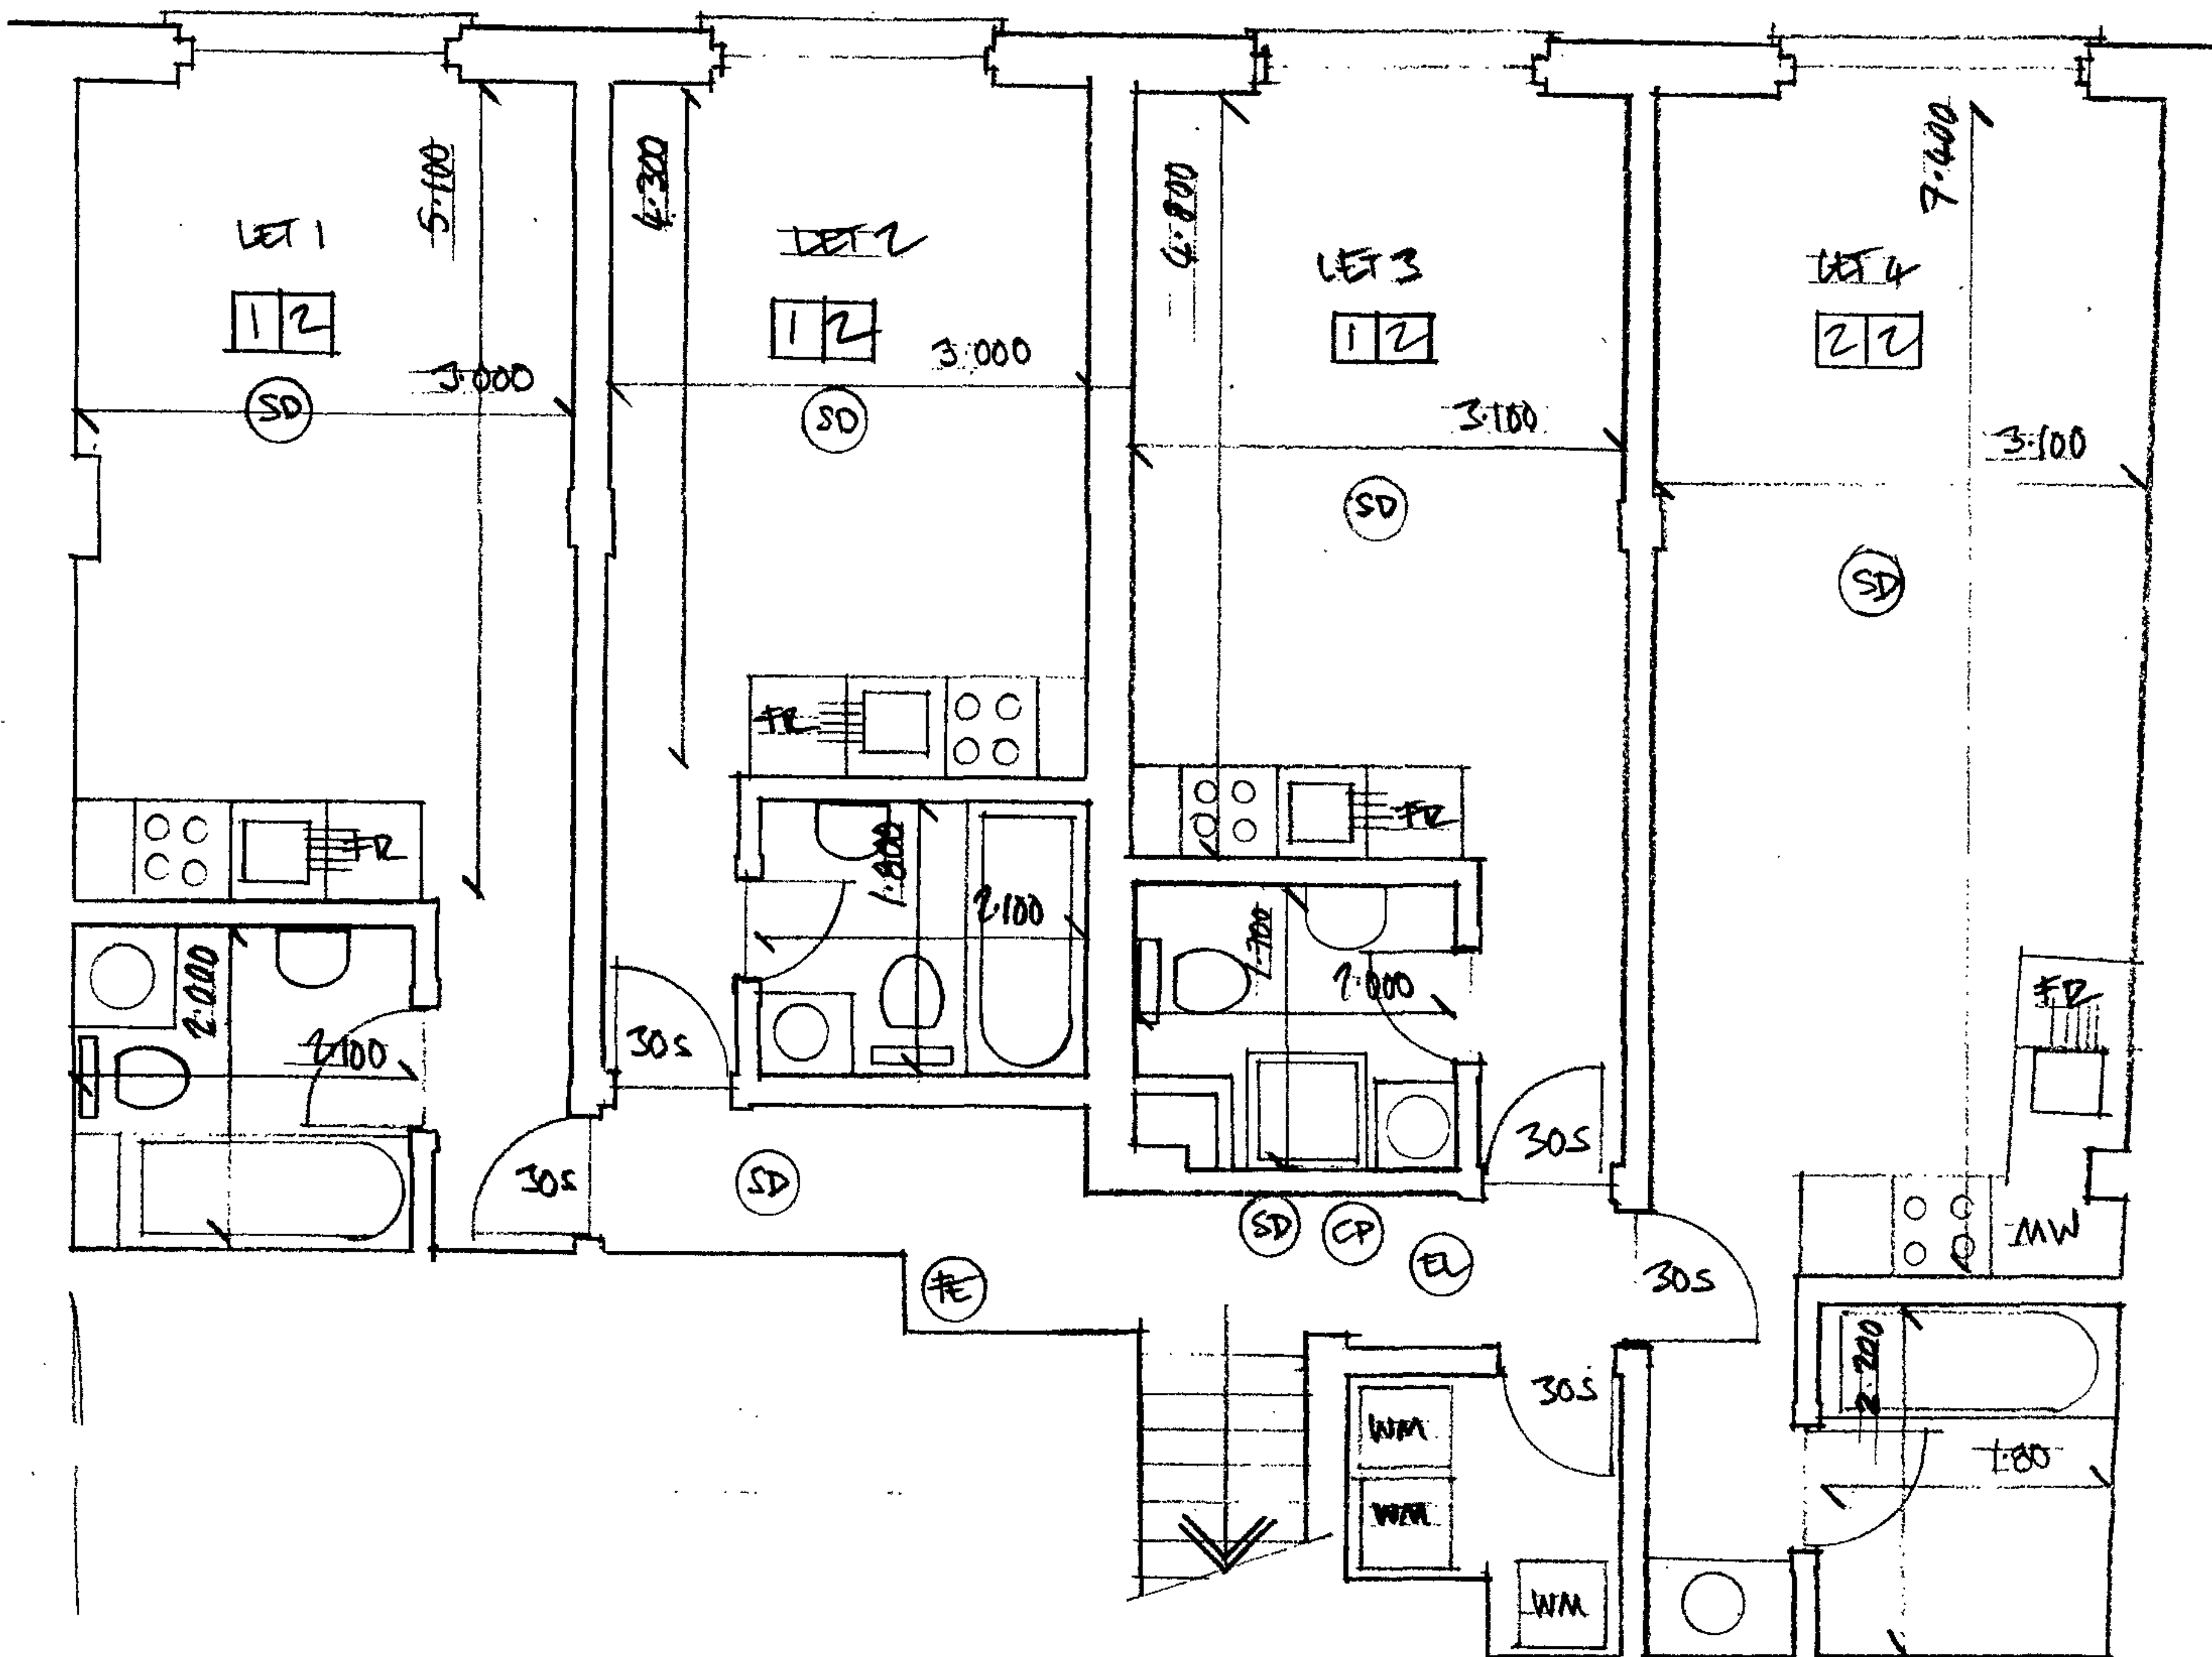

project	285-287 FINCHLEY ROAD	no	1001
drawing	EXPLANATION	no	1003
scale	1:50	date	Dec 08
		drawn	cmr
		checked	

285
285 & 287 FINCHLEY ROAD NW3


287
LOWER GROUND FLOOR PLAN 1:50

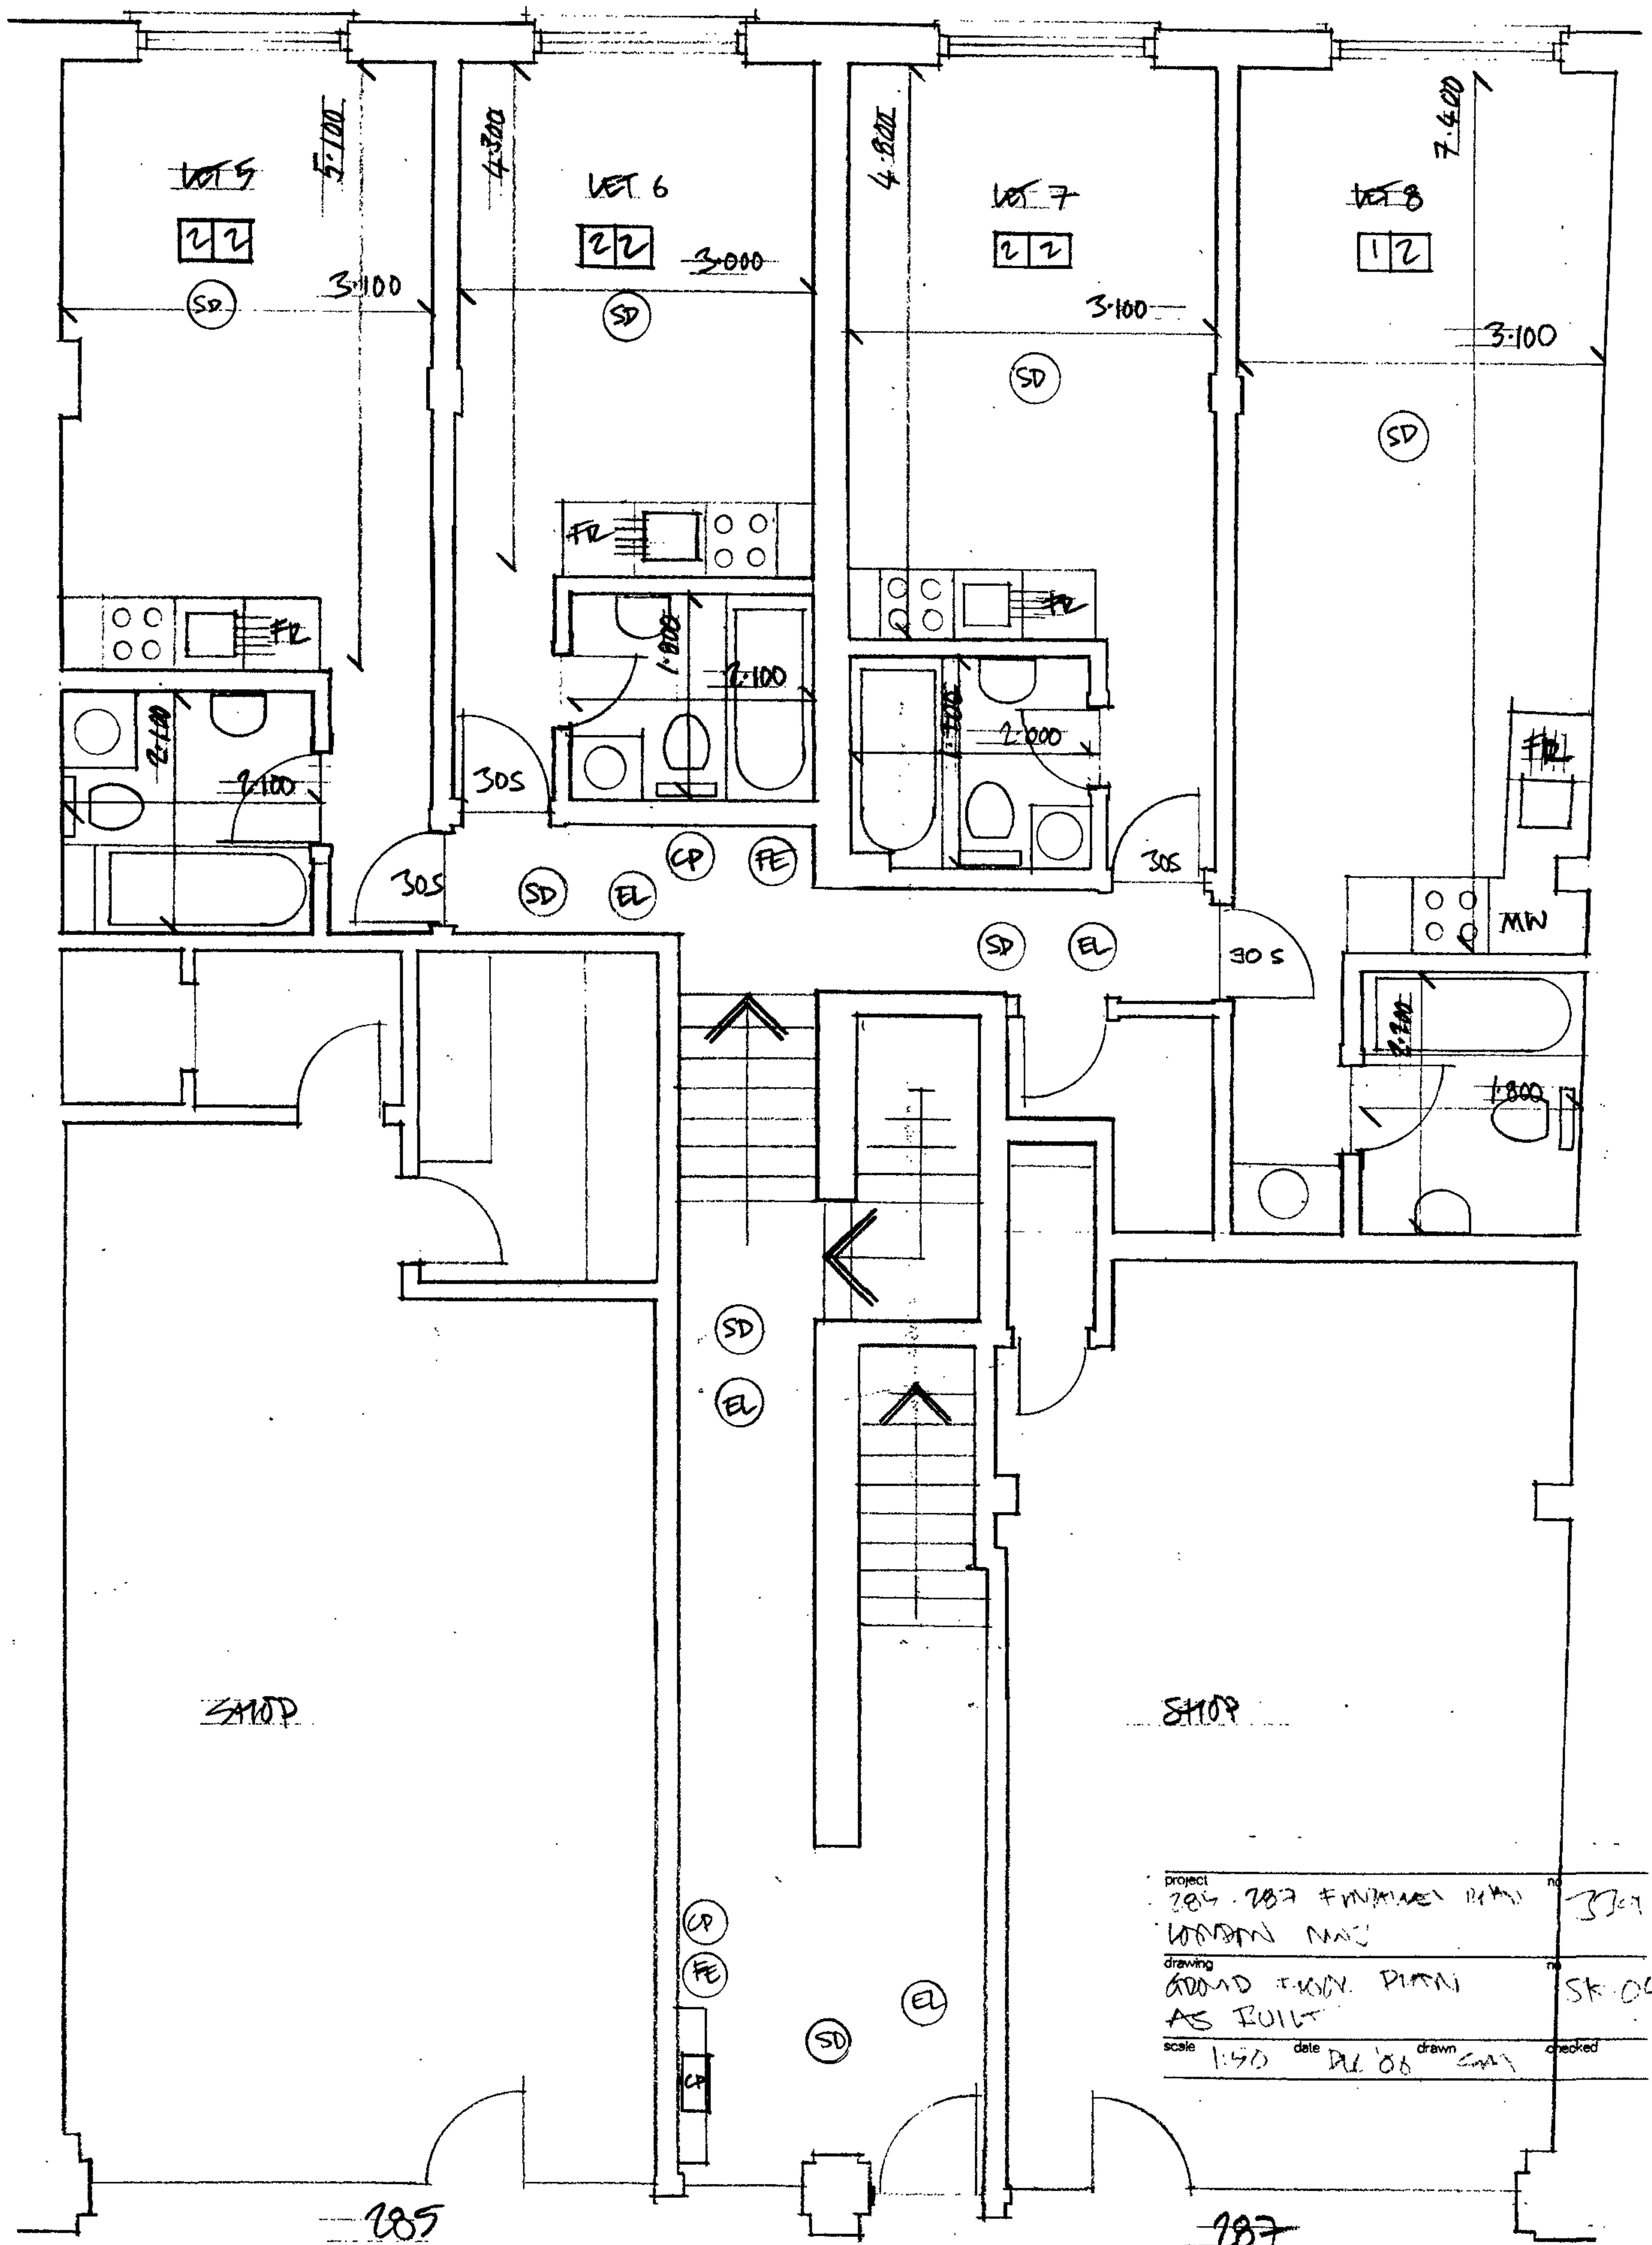

project	285-287 FINCHLEY ROAD NW3	no	3707
drawing	GROUND FLOOR PLAN	no	SK 04
scale	1:50	date	DEC '08
drawn	SMY	checked	


285 & 287 FINCHLEY ROAD NW3

GROUND FLOOR PLAN 1:50

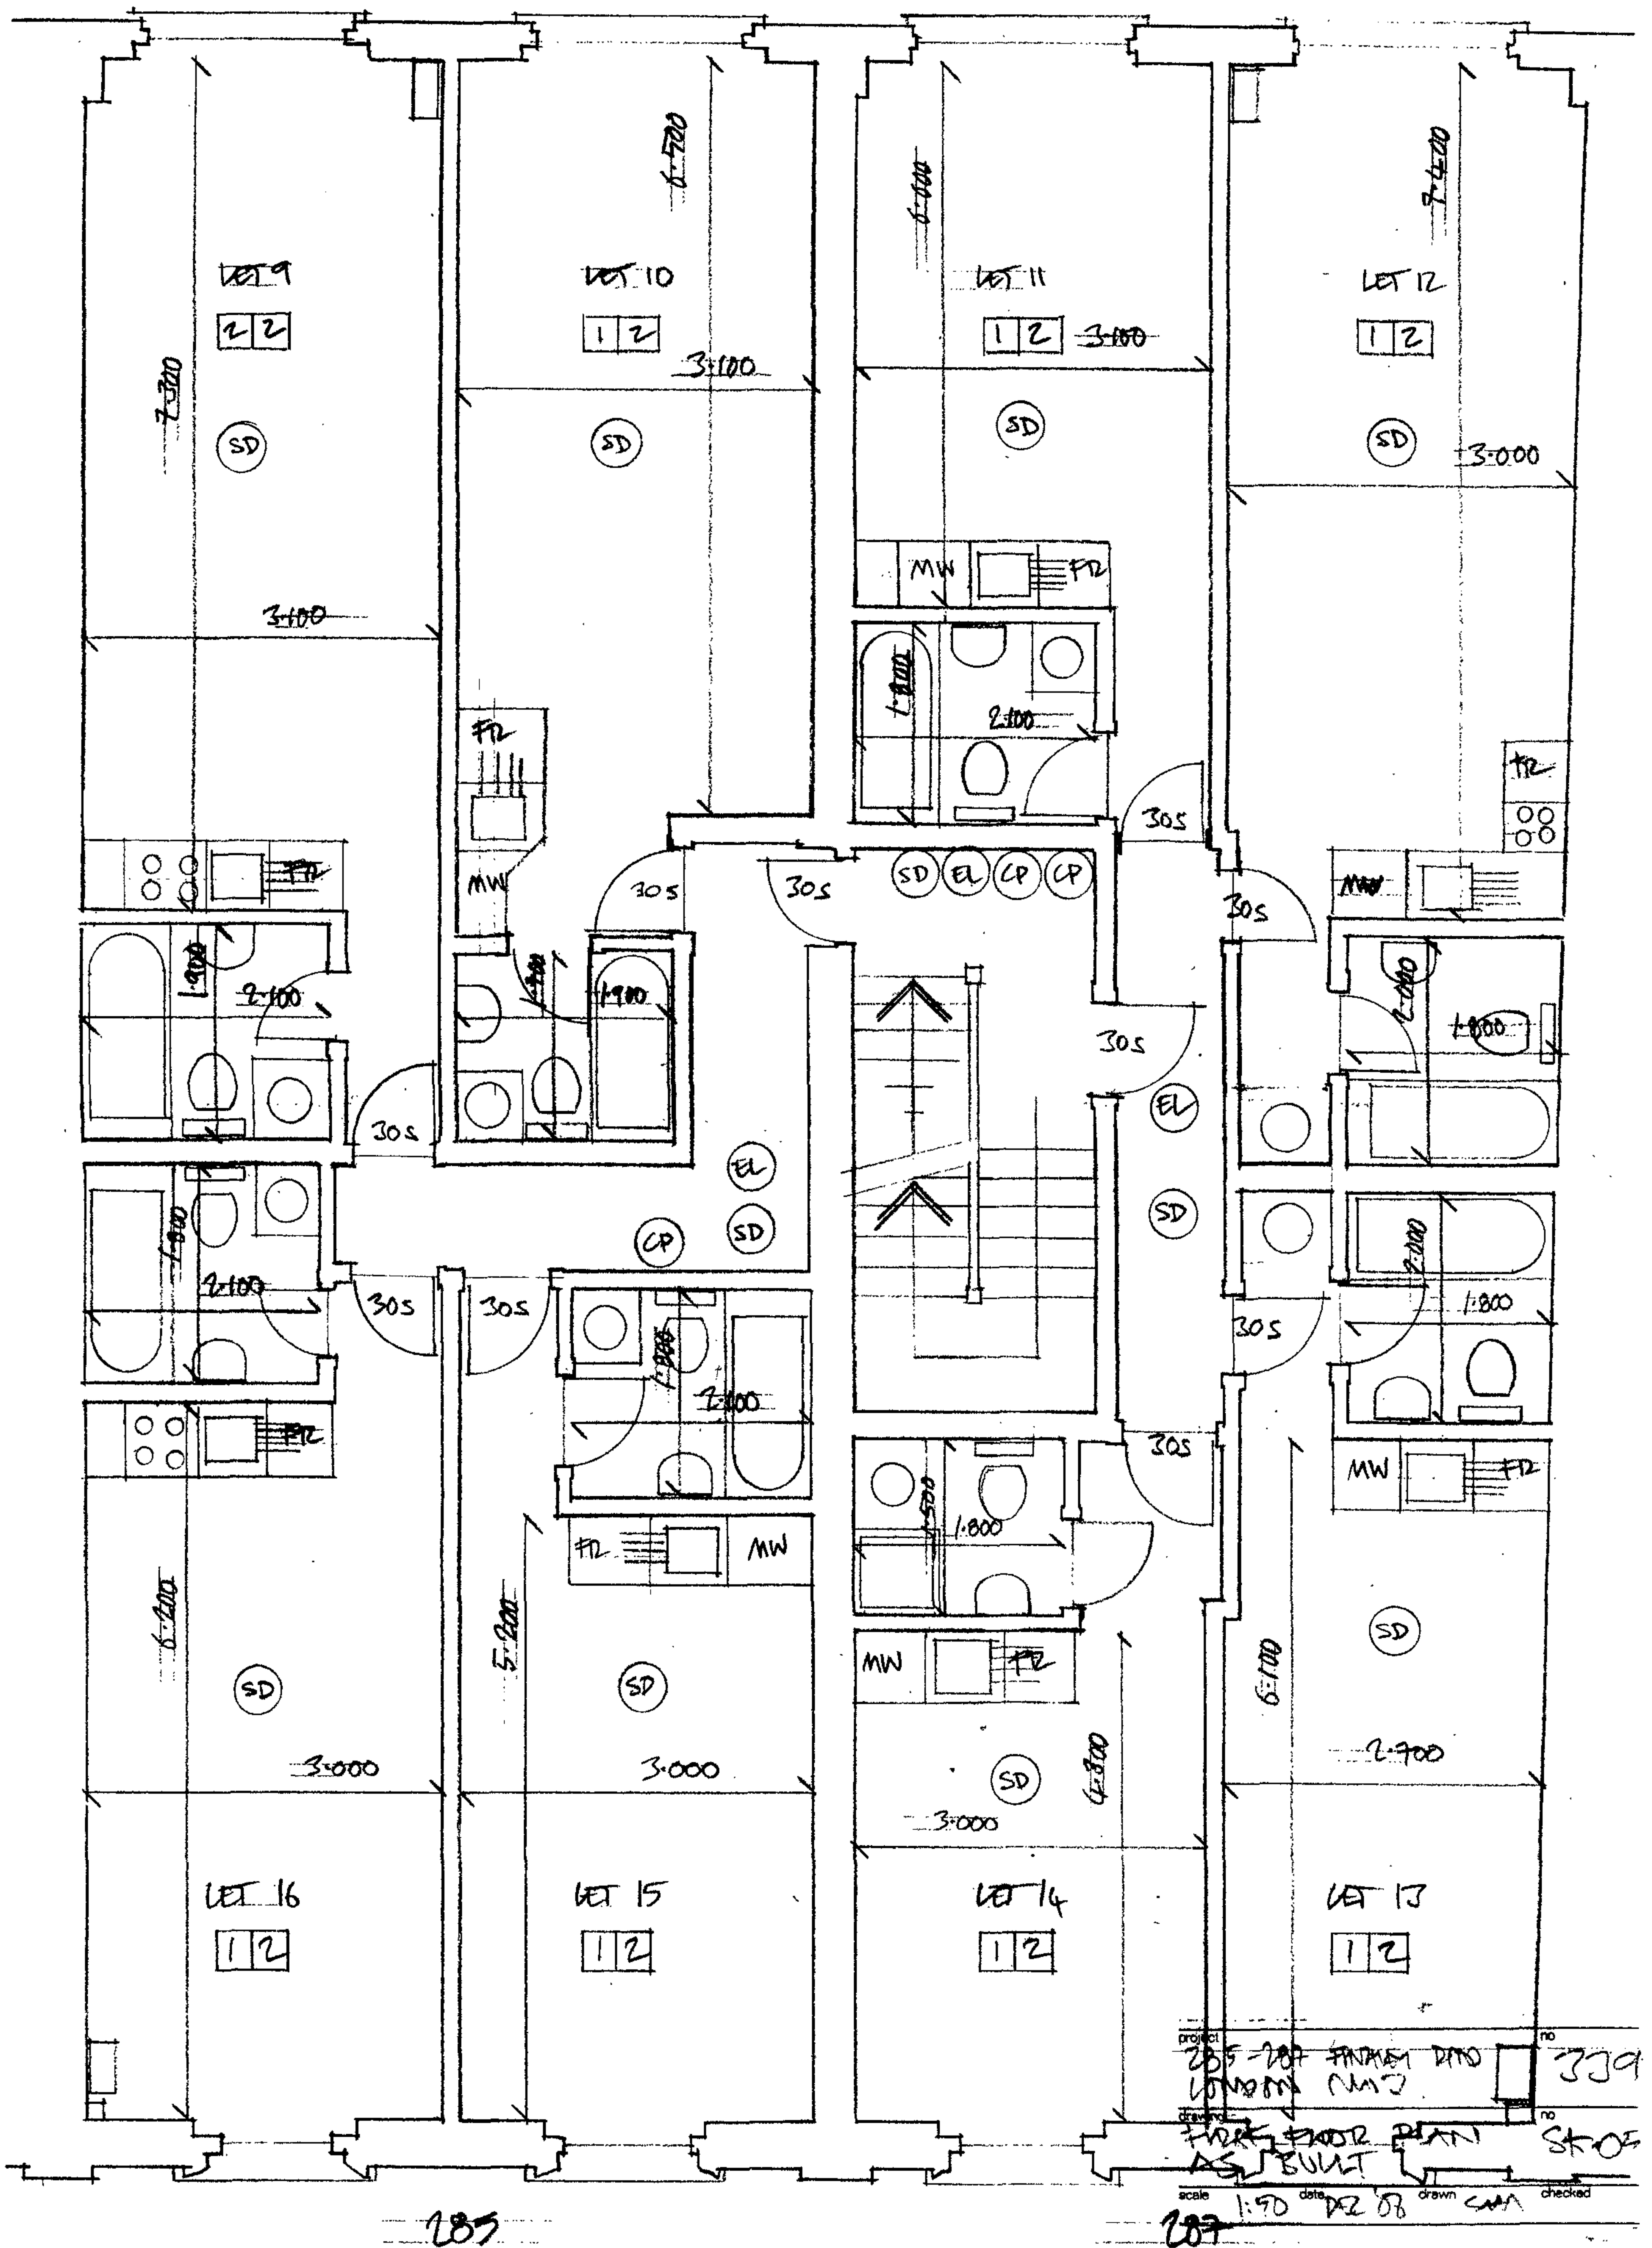

285 & 287 FINCHLEY ROAD NW3

FIRST FLOOR PLAN 1:50

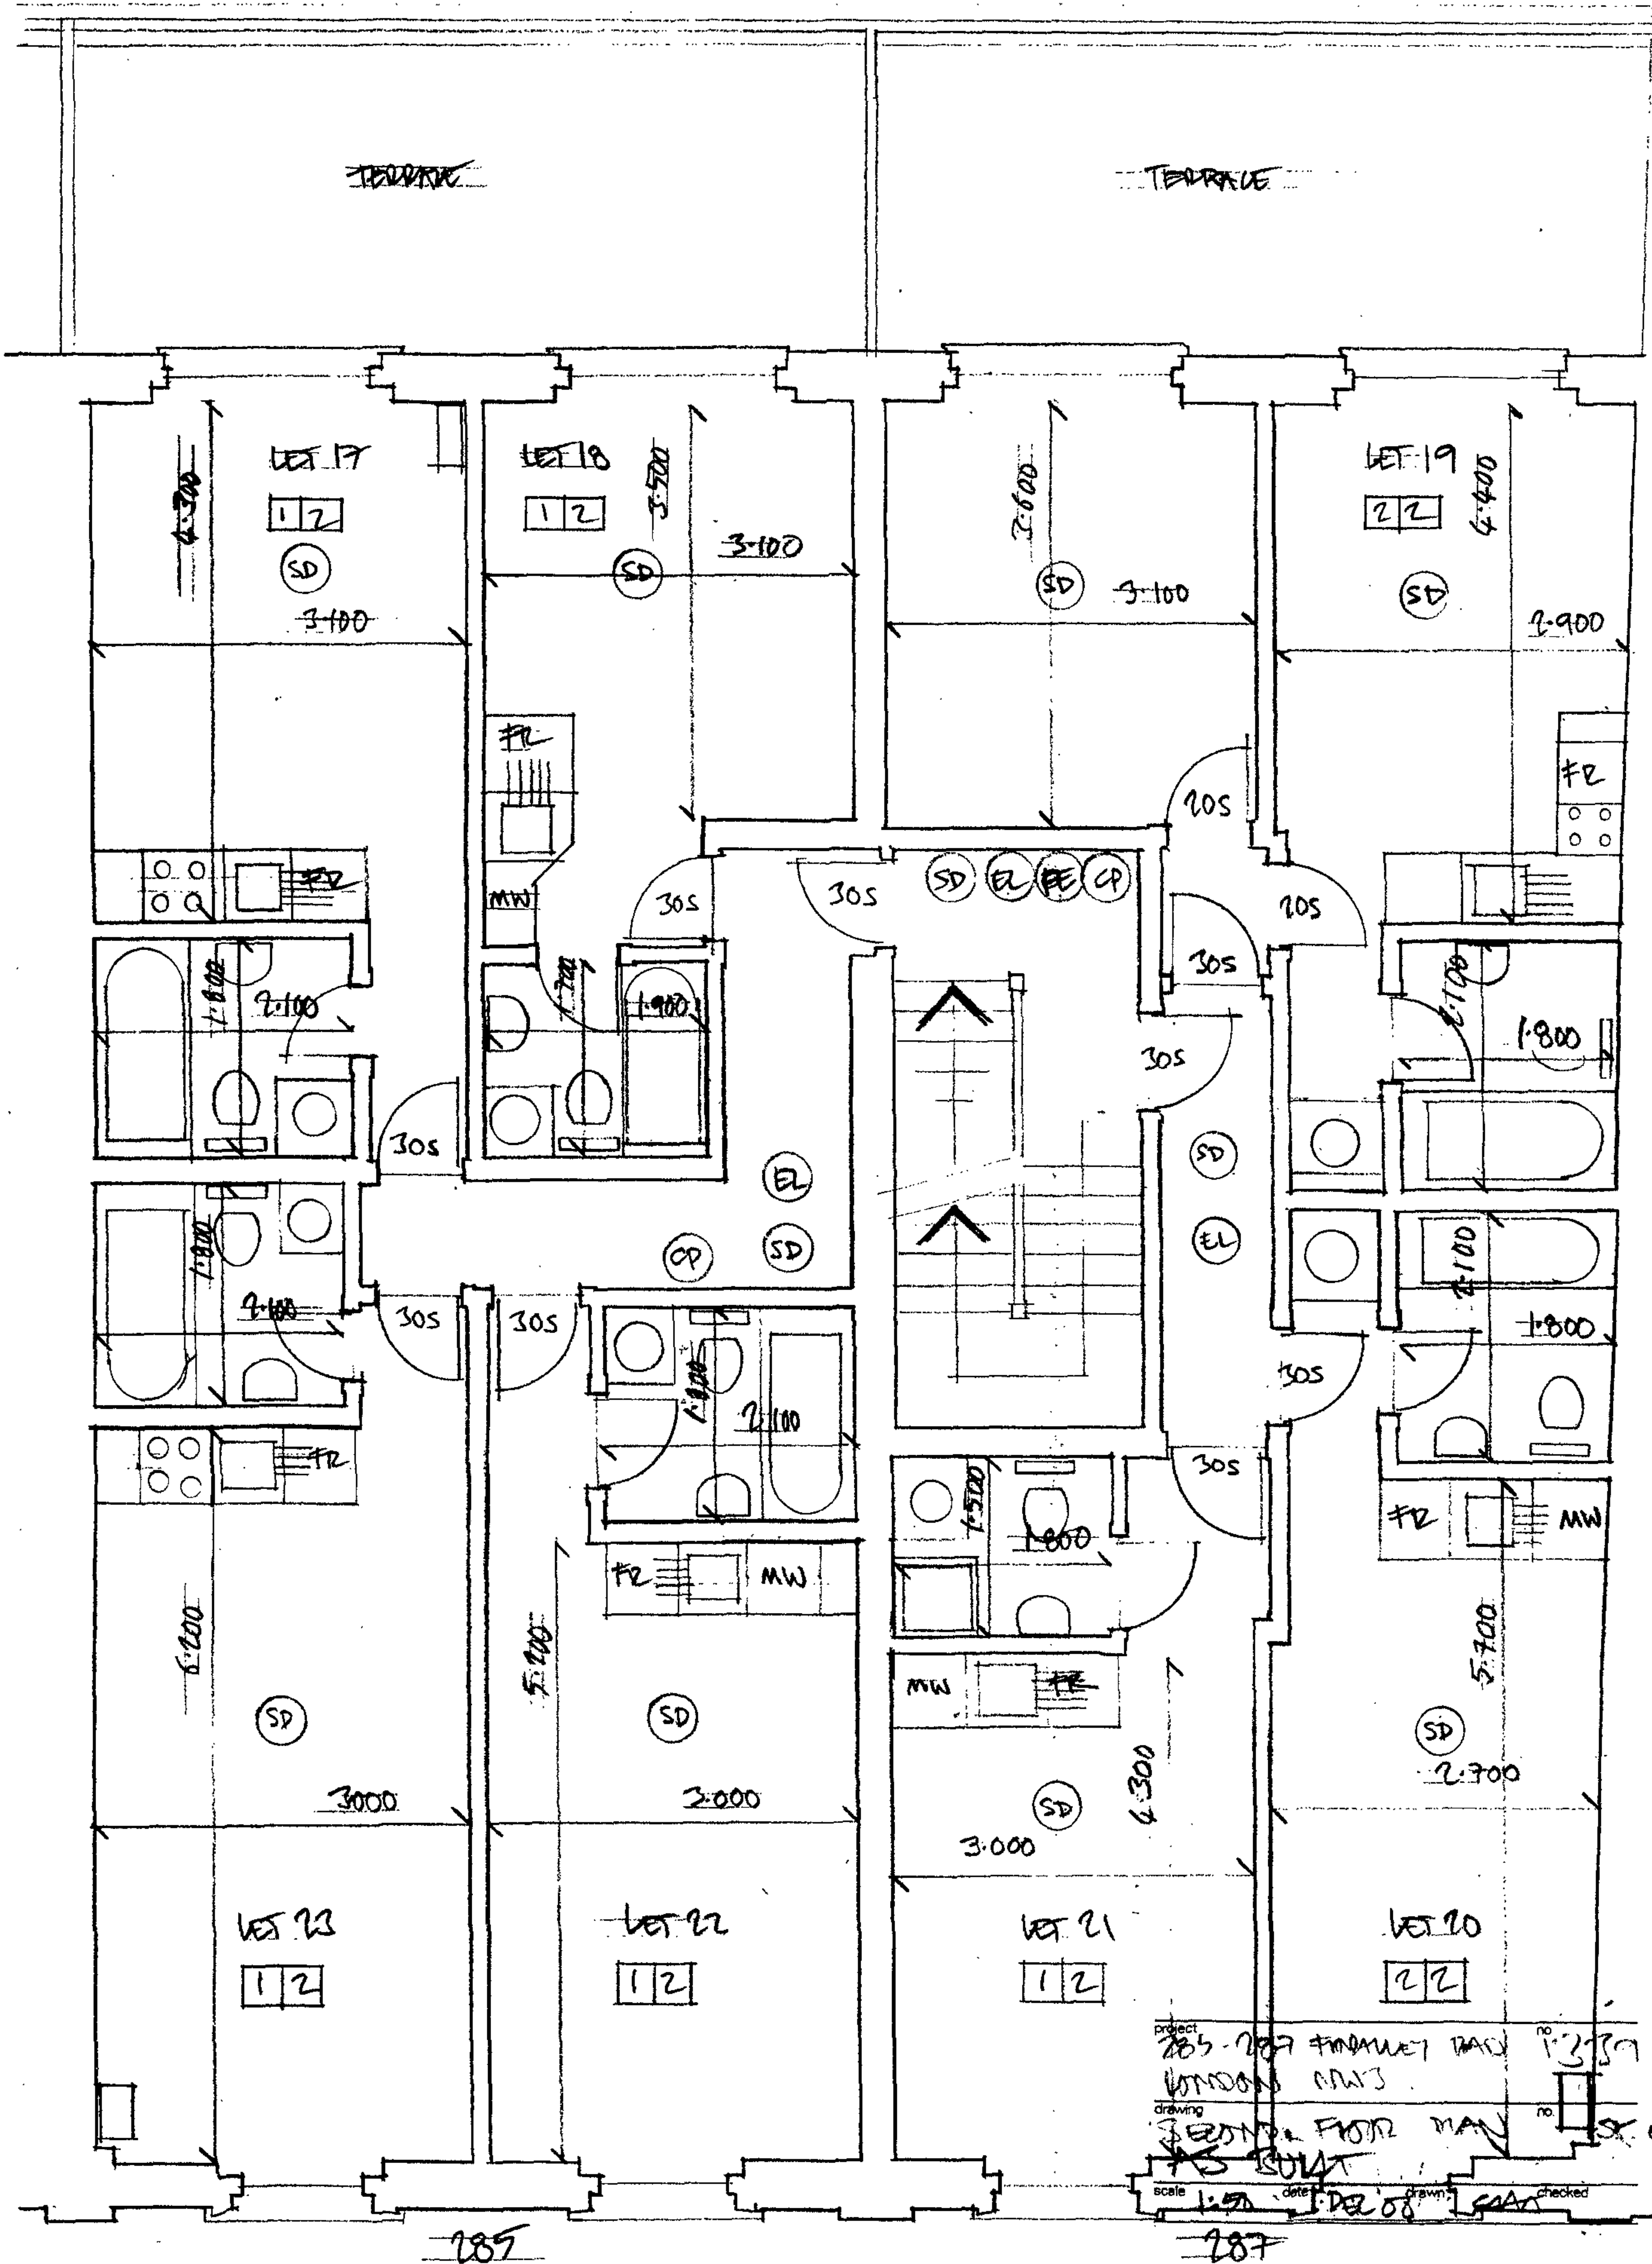

285 & 287 FINCKLEY ROAD NW3 SECOND FLOOR PLAN 1:50

