


EXISTING FIRST FLOOR PLAN



EXISTING GROUND FLOOR PLAN

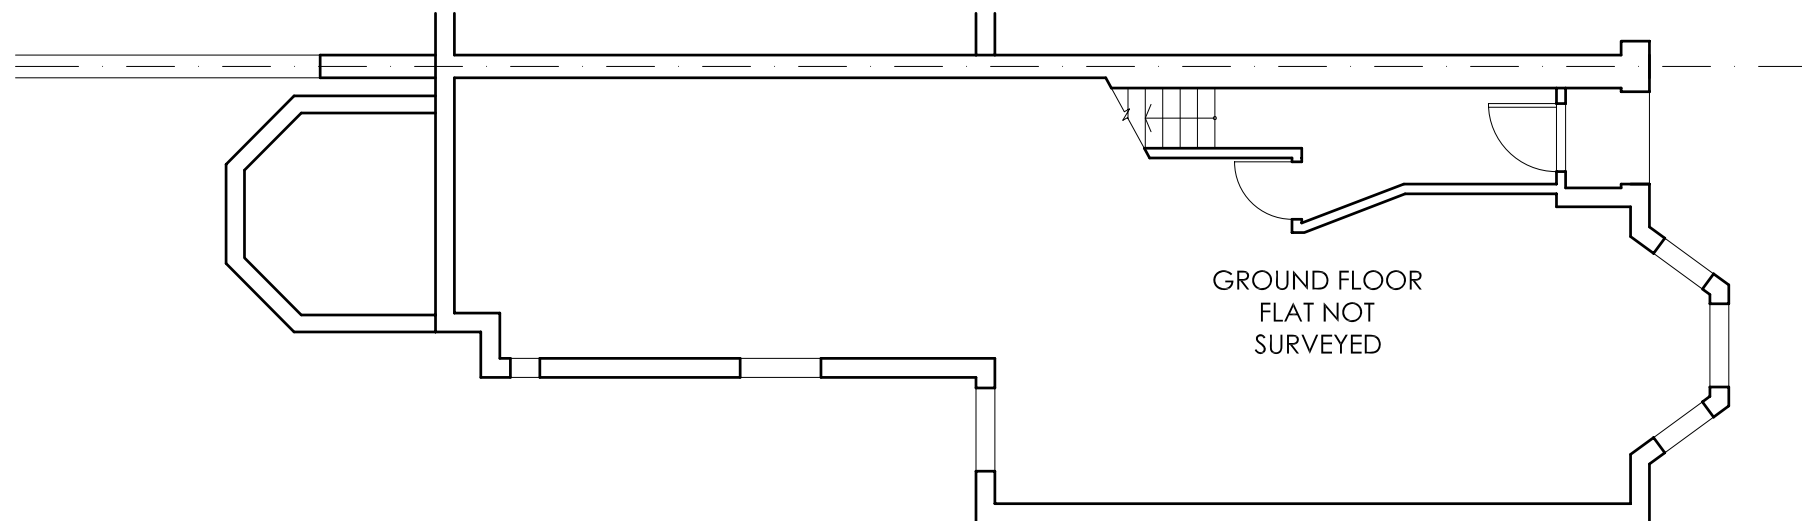

URBAN ATTICS

13C Westbere Rd
London
NW2 3SP

077 6676 4842

www.urbanattics.com
loft@urbanattics.com

Client Geoff Cawson

Project 5C Westbere Rd
NW2 3SP
London

Title EXISTING GROUND &
FIRST FLOOR PLANS

Job No. 07001 WEST

Date May 07

Scale 1 : 100

Drawing no. A 01

Rev no. (-)

Status PLANNING

Figured dimensions only are to be taken from
this drawing. All dimensions are to be checked
on site before any work is put in hand.

If in doubt ,ask.

this drawing is copyright © & the property of Urban Attics