


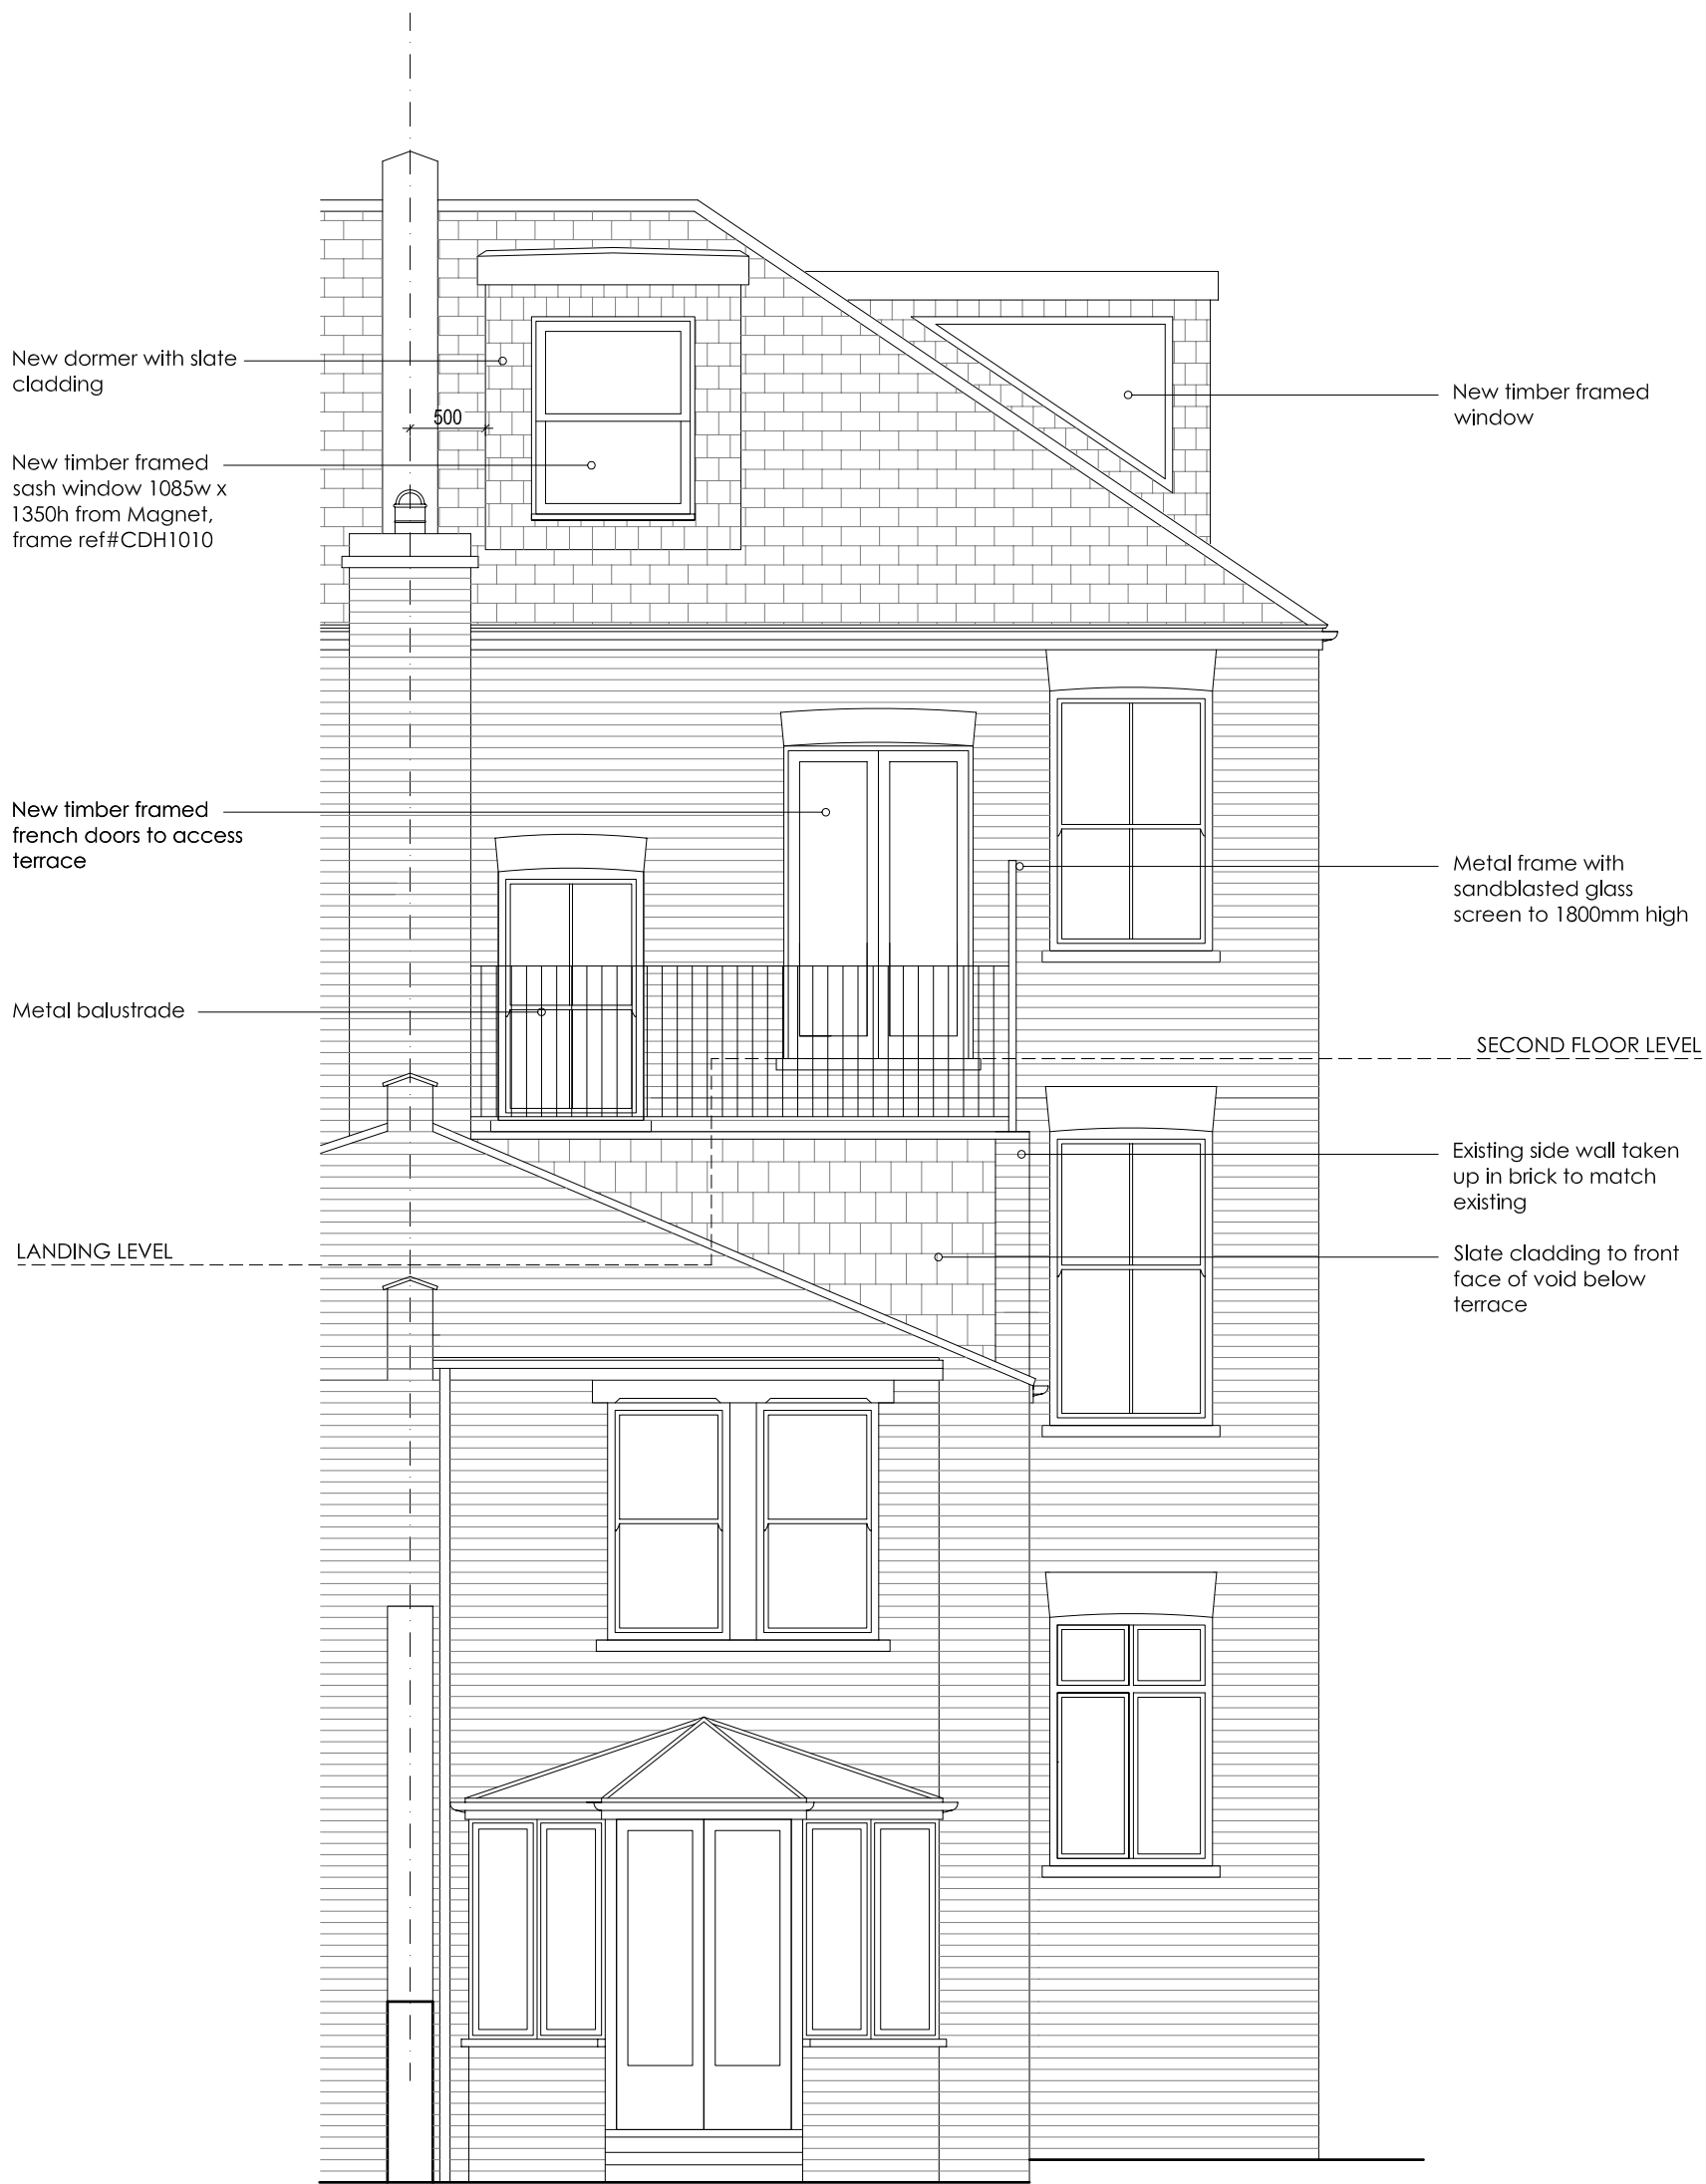

PROPOSED REAR ELEVATION

URBAN ATTICS
 13C Westbere Rd
 London
 NW2 3SP
 077 6676 4842
 www.urbanattics.com
 loft@urbanattics.com

Client
 Geoff Cawson

Project
 5C Westbere Rd
 NW2 3SP
 London

Title
 PROPOSED REAR
 ELEVATION

Job No.
 07001 WEST

Date
 May 07

Scale
 1 : 100

Drawing no.
 A 14

Rev no.
 (-)

Status
 PLANNING

Figured dimensions only are to be taken from this drawing. All dimensions are to be checked on site before any work is put in hand.

If in doubt, ask.