



SOUTH ELEVATION

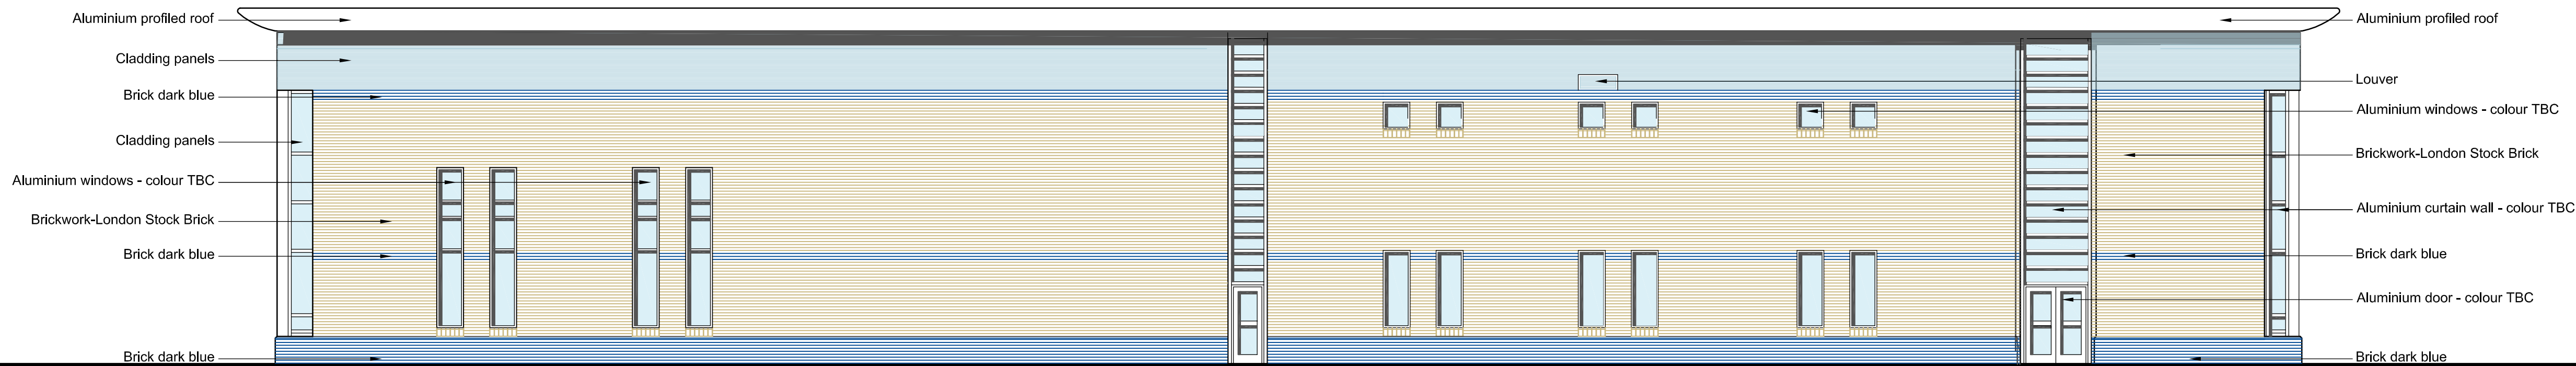

WEST ELEVATION



NORTH ELEVATION

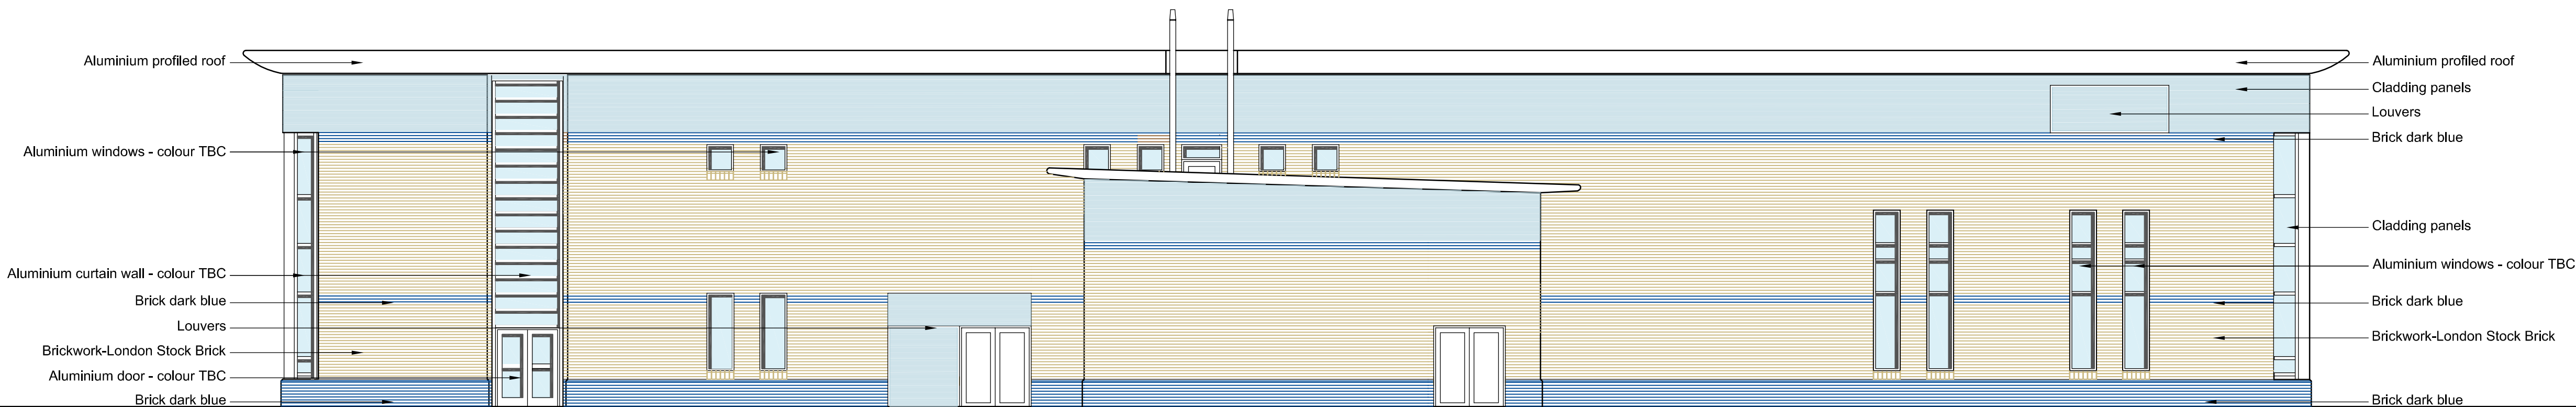

EAST ELEVATION

General Notes

- DO NOT SCALE THIS DRAWING (printed or electronic versions).
- Contractors must check all dimensions from site.
- This drawing is copyright and for use on this site only.
- All work is to be carried out in compliance with the latest British Standards and Codes of Practice unless specifically directed otherwise in the specifications.
- This drawing should be read in conjunction with all relevant consultants' specialist sub-contractors' and supply chain organisations' drawings and specifications.
- All structural, mechanical & electrical elements, where indicated, have been overlaid from the engineers drawings and reference should be made to the individual engineers drawings for exact setting out, size and type of components.
- Discrepancies and / or ambiguities within this drawing, between it and information given elsewhere, must be reported immediately to this office for clarification before proceeding.
- Responsibility for the reproduction of drawings in paper form, or if issued in electronic format, lies with the recipient to check that all information has been replicated in full and is correct when compared to the original paper or electronic image.
- Graphical representations of equipment have been coordinated, but are approximations only. Please refer to the specifications and / or details for actual sizes and / or specific contractor / sub-contractor construction information.

SAFETY, HEALTH AND ENVIRONMENTAL INFORMATION

For Construction Design Management (CDM) risk assessment please refer to document number: .

It is assumed that all works on this drawing will be carried out by a competent contractor working, where appropriate, to an appropriate method statement.

Location Key Plan (Not to Scale)

P01	Boiler room, fuel room, windows & louvers added	RR	10.05.07

Rev	Description	Checked	Date
Client Approval Process			
A - Approved			
B - Approved with comments			
C - Amend with comments and re-submit			
D - Do not use			



PriDE

Drawing Title PROPOSED ELEVATIONS							
www.capitapercythomas.com				Tel:- 0117 311 2900			
Scale 1:100@A1		Drawn By MO		Checked By RR		Approved By .	
Purpose of Issue PRELIMINARY						Status .	
Drawing no.							
location	originator	zone	level	file type	discipline	number	rev
REGP	CA	ZZ	000	DRG	AR	062-001	P03
Project Title RELOCATION OF BANDS AND MINOR UNITS CENTRAL LONDON SERP CONTRACT NO 1001/30							
Client PriDE							
Project no. CS/ 004729-01-02-17							

CAPITA PERCY THOMAS