


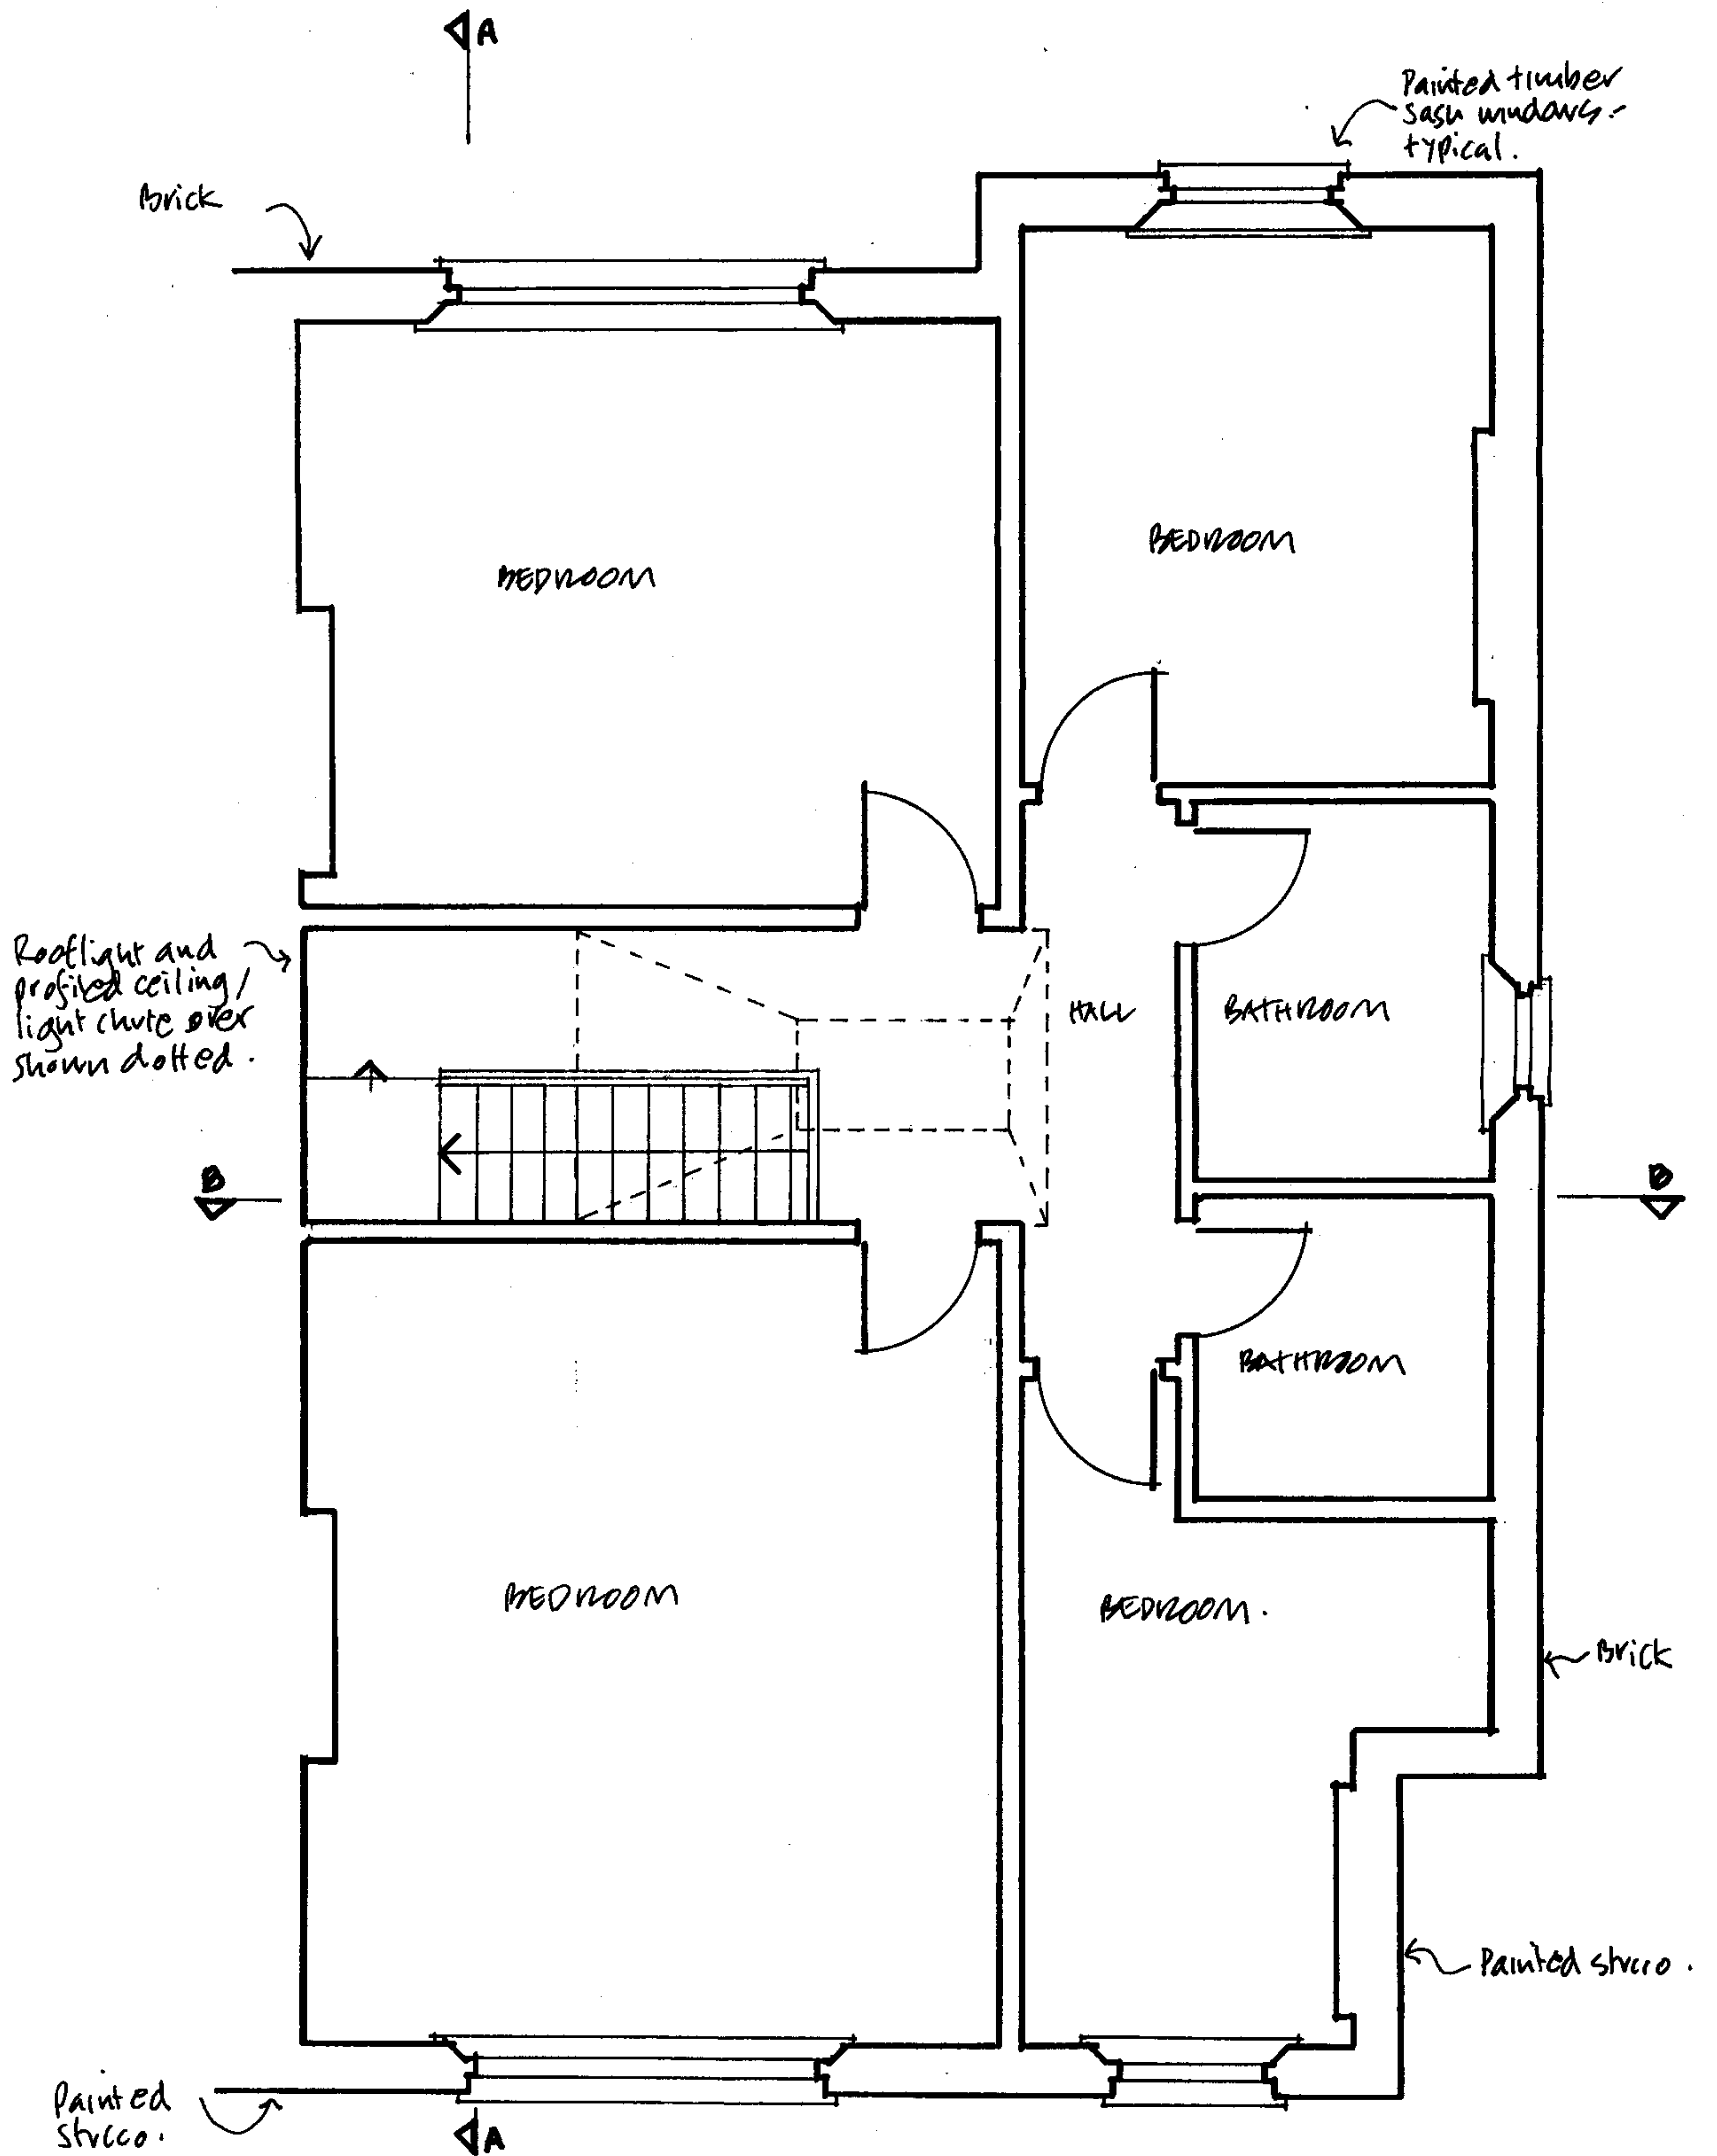

PROJECT: 64 BELSIZE PARK, LONDON

TITLE: Second floor plan - As Existing


DATE: 20.02.07

SCALE: 1:50

DRG N°:CMA 195/01

clayton maynard architects

36 Islington Park Street London N1 1PX Tel: 07958 937165 Fax 020 7359 6195 email clayton.maynard@virgin.net

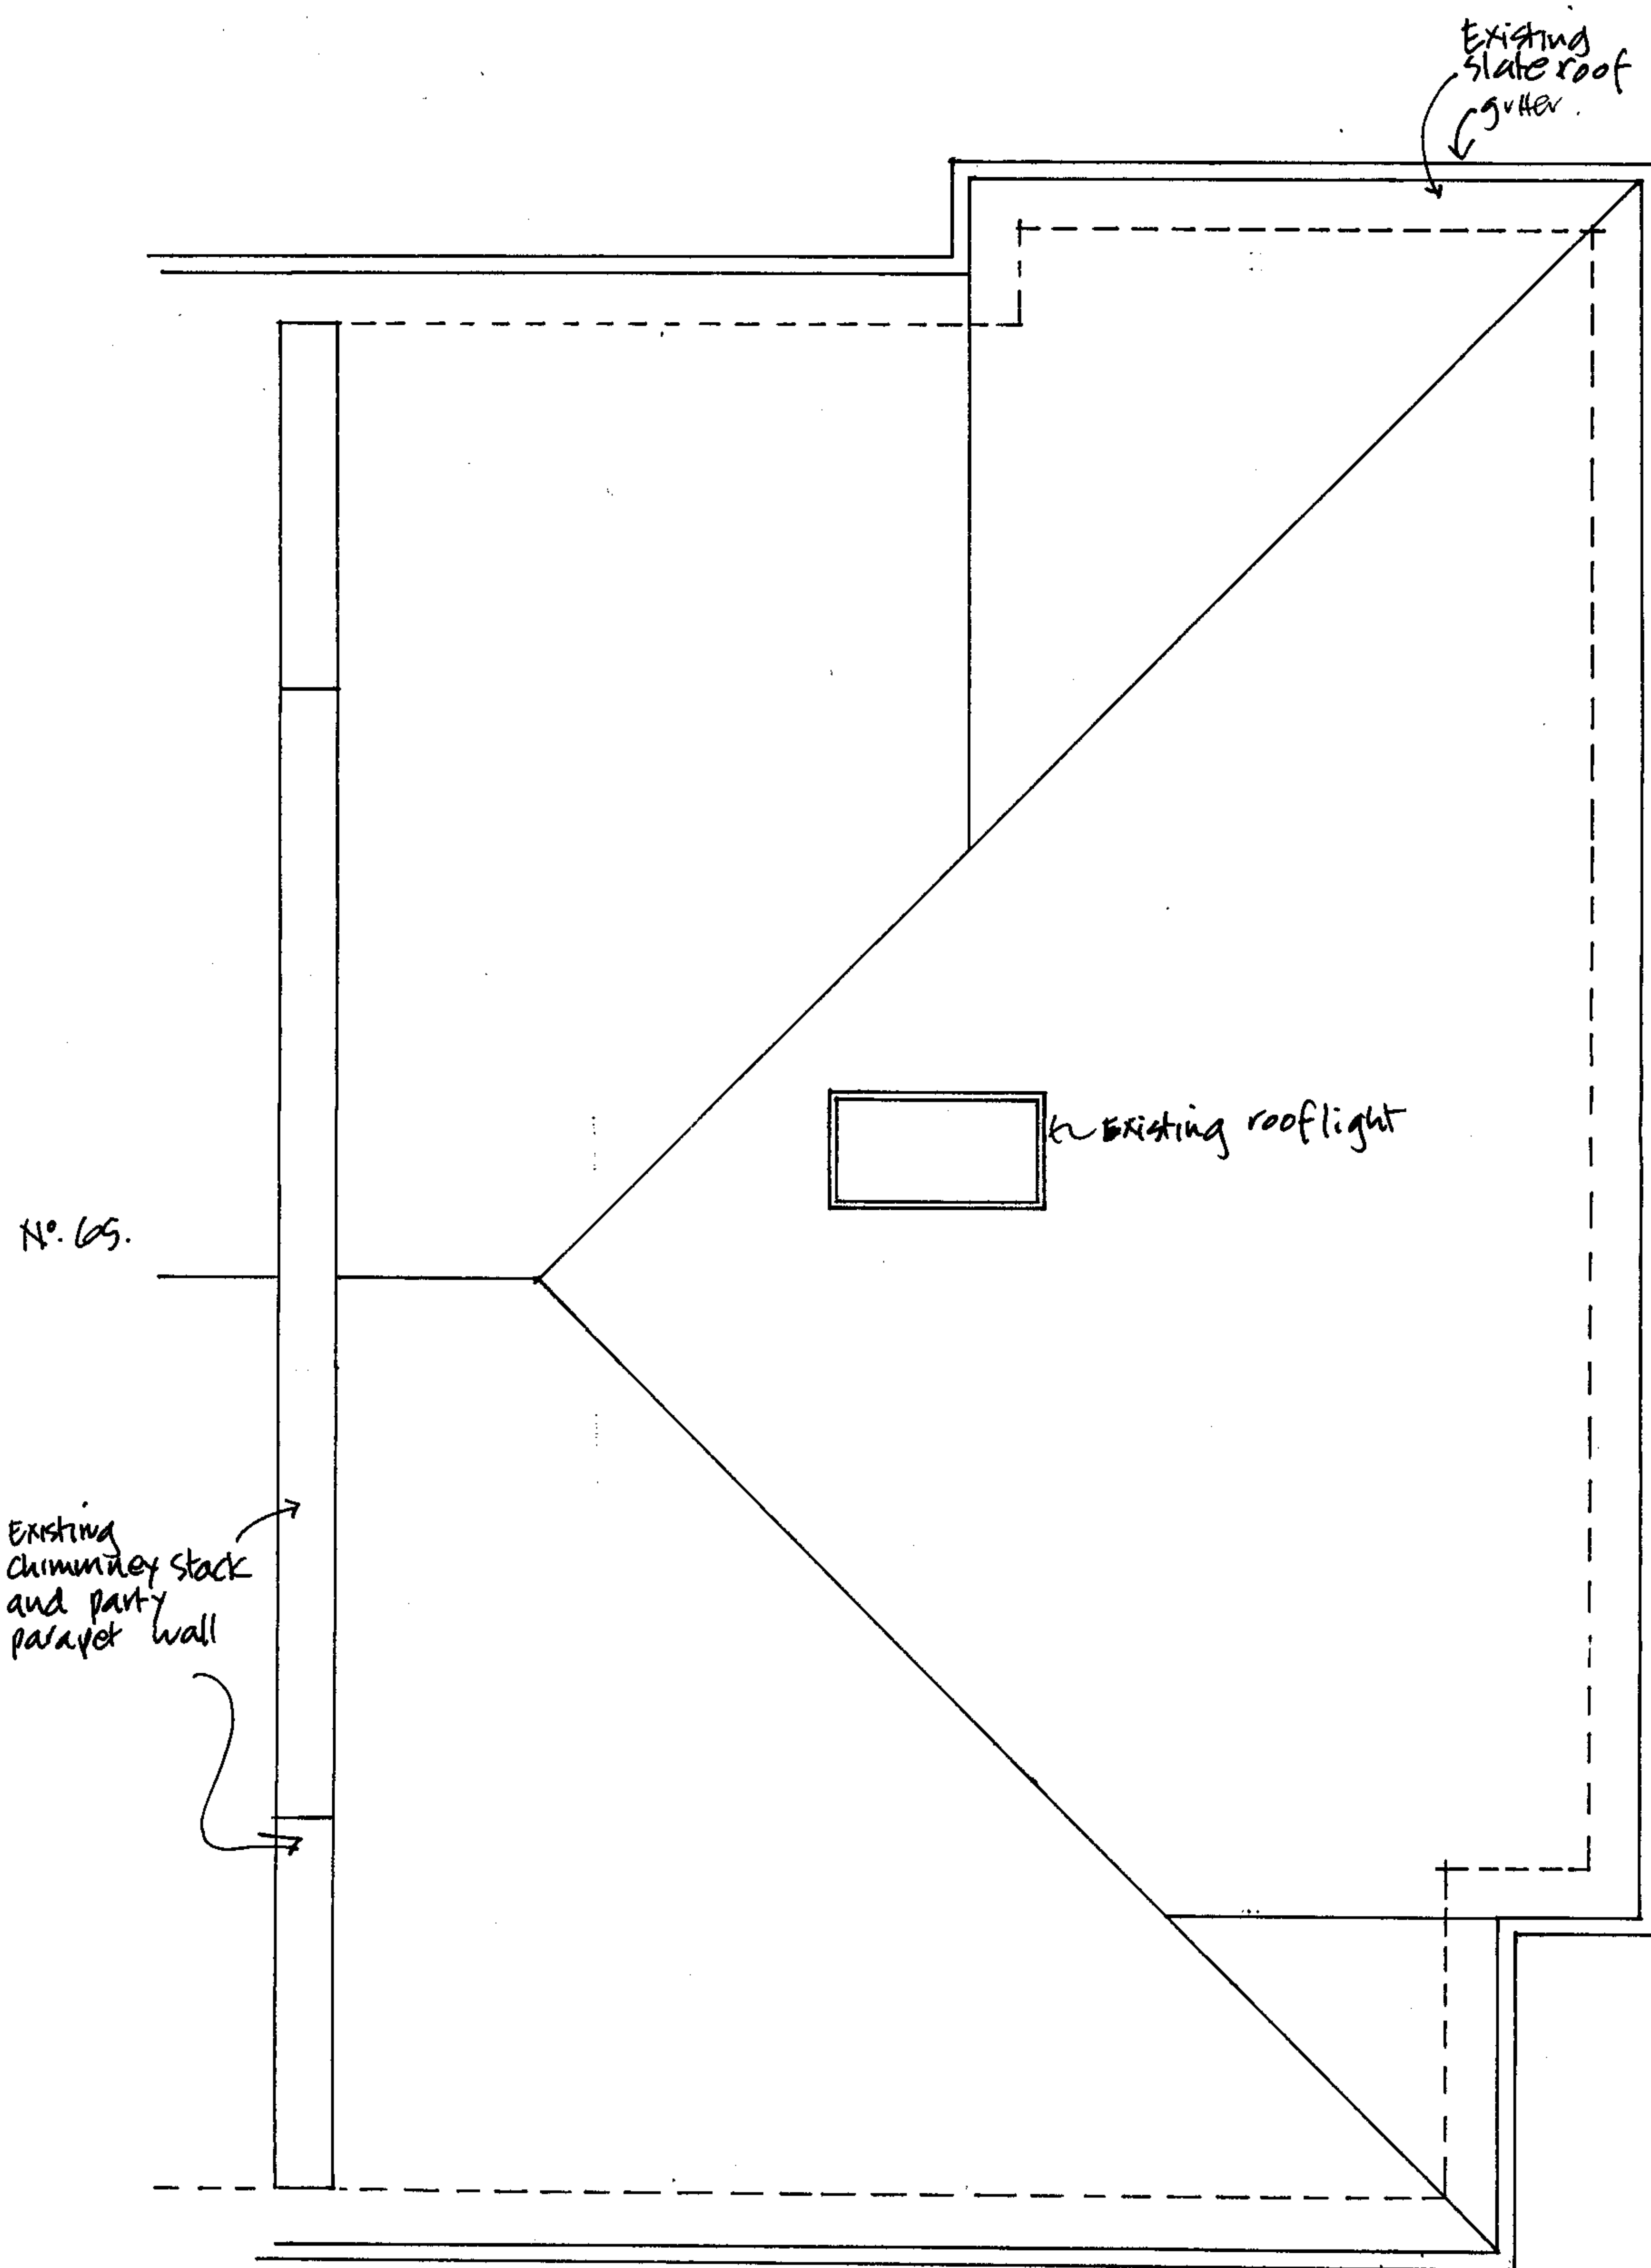

PROJECT: 64 BELSIZE PARK, LONDON

TITLE: Roof plan - As Existing


DATE: 20.02.07

SCALE: 1:50

DRG Nº:CMA 195/02

clayton maynard architects

36 Islington Park Street London N1 1PX Tel Ic:07959 937165 Fax 020 7359 6195 email clayton.maynard@virgin.net

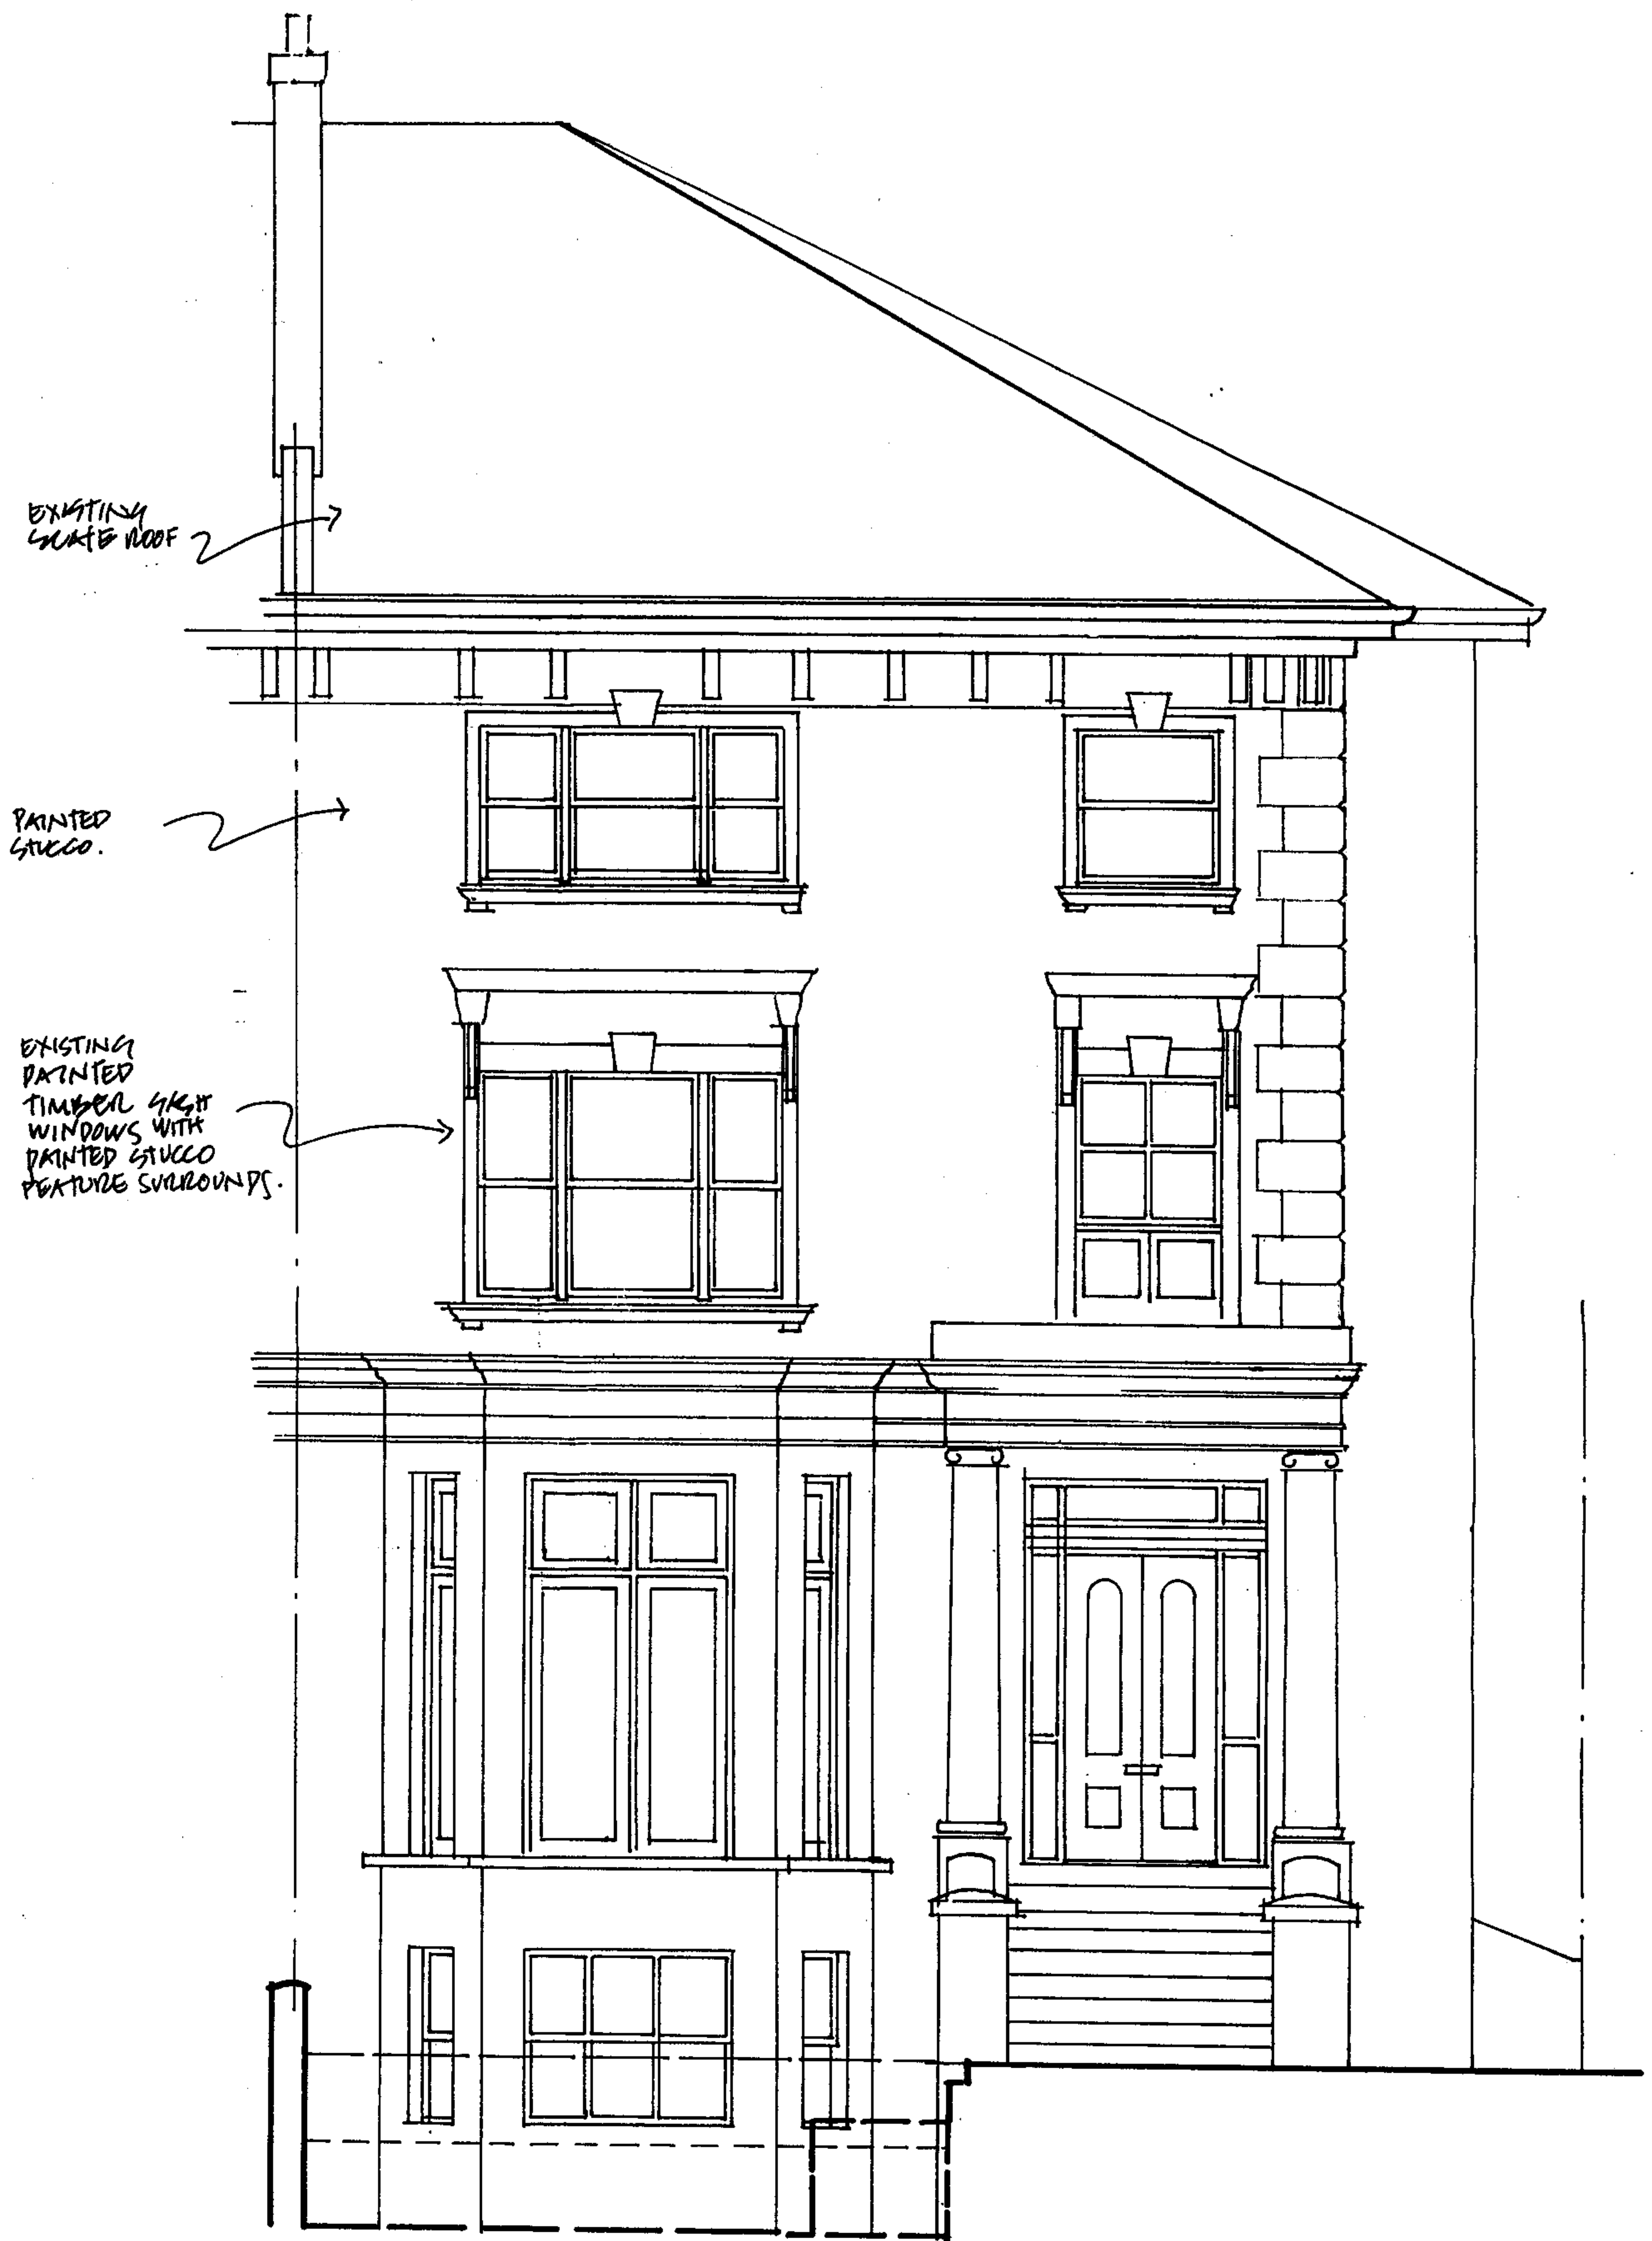

PROJECT: 64 BELSIZE PARK, LONDON

TITLE: Front Elevation - As Existing


DATE: 20.02.07

SCALE: 1:50

DRG N°:CMA 195/03

clayton maynard architects

36 Islington Park Street London N1 1PX Tel 020 7359 6195 Fax 020 7359 6195 email clayton.maynard@virgin.net

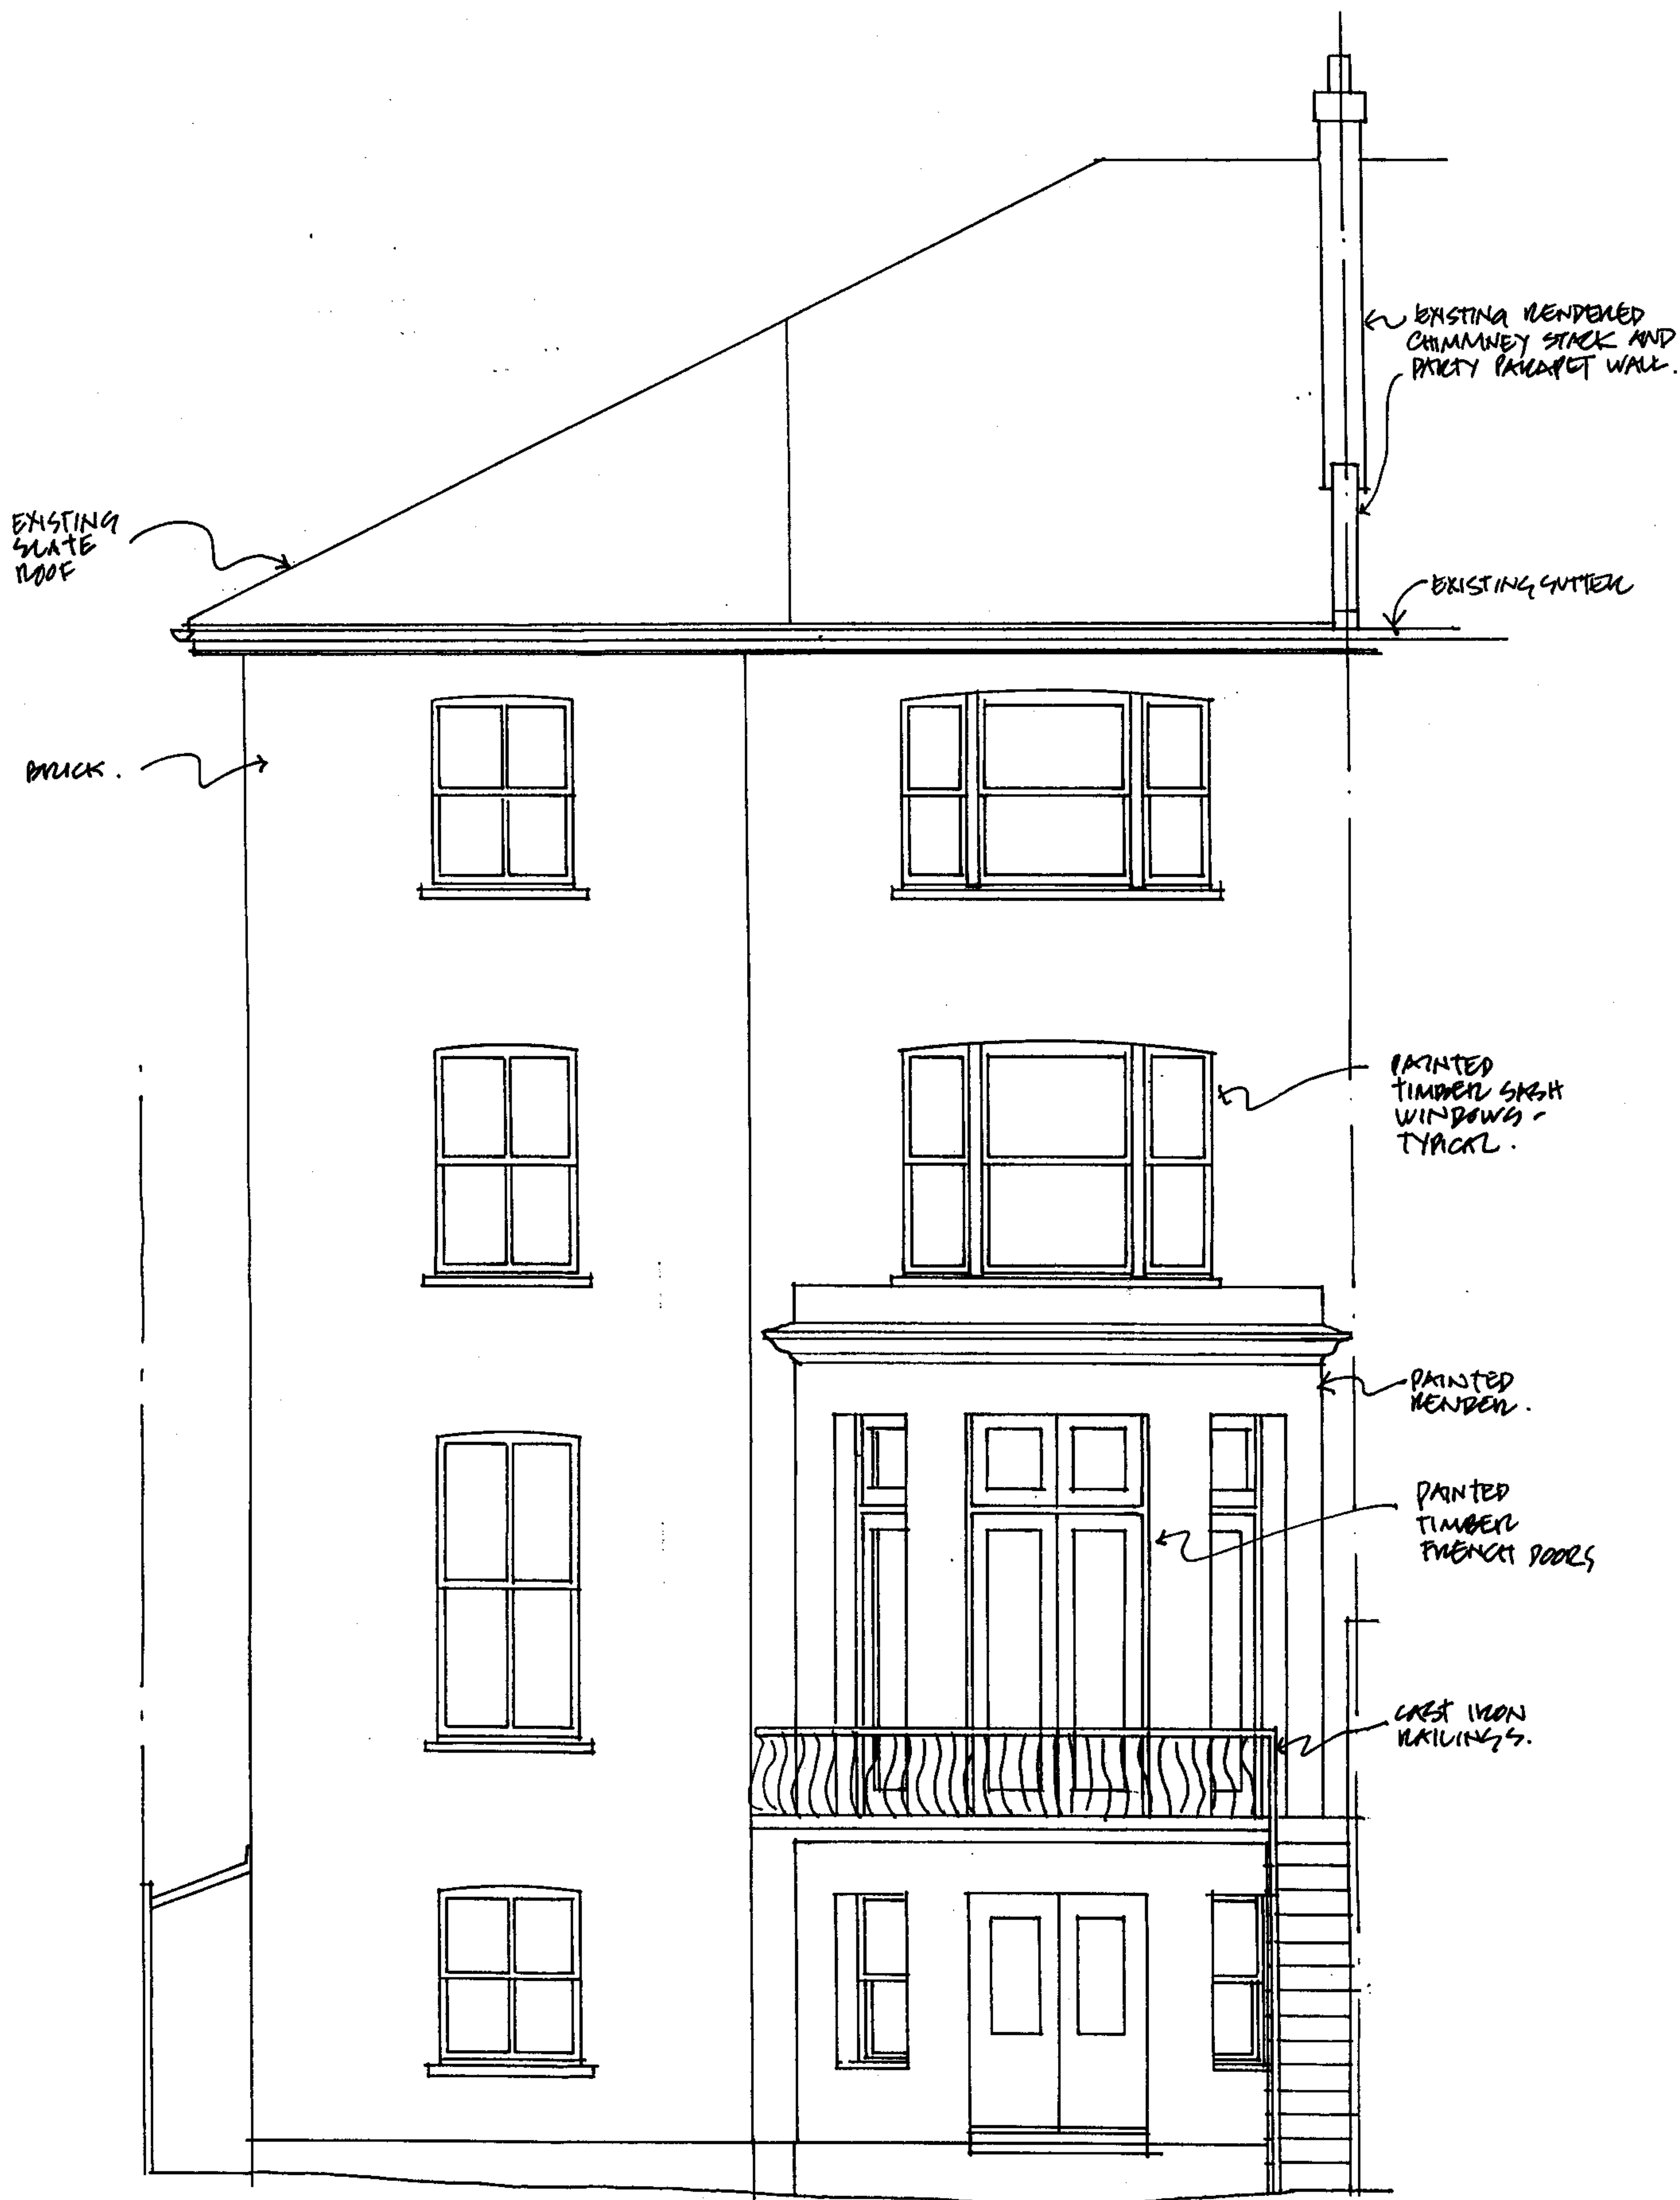

PROJECT: 64 BELSIZE PARK, LONDON

TITLE: Rear Elevation - As Existing


DATE: 20.02.07

SCALE: 1:50

DRG N°:CMA 195/04

clayton maynard architects

36 Islington Park Street London N1 1PX Tel ic:07958 937165 Fax 020 7359 6195 email clayton.maynard@virgin.net

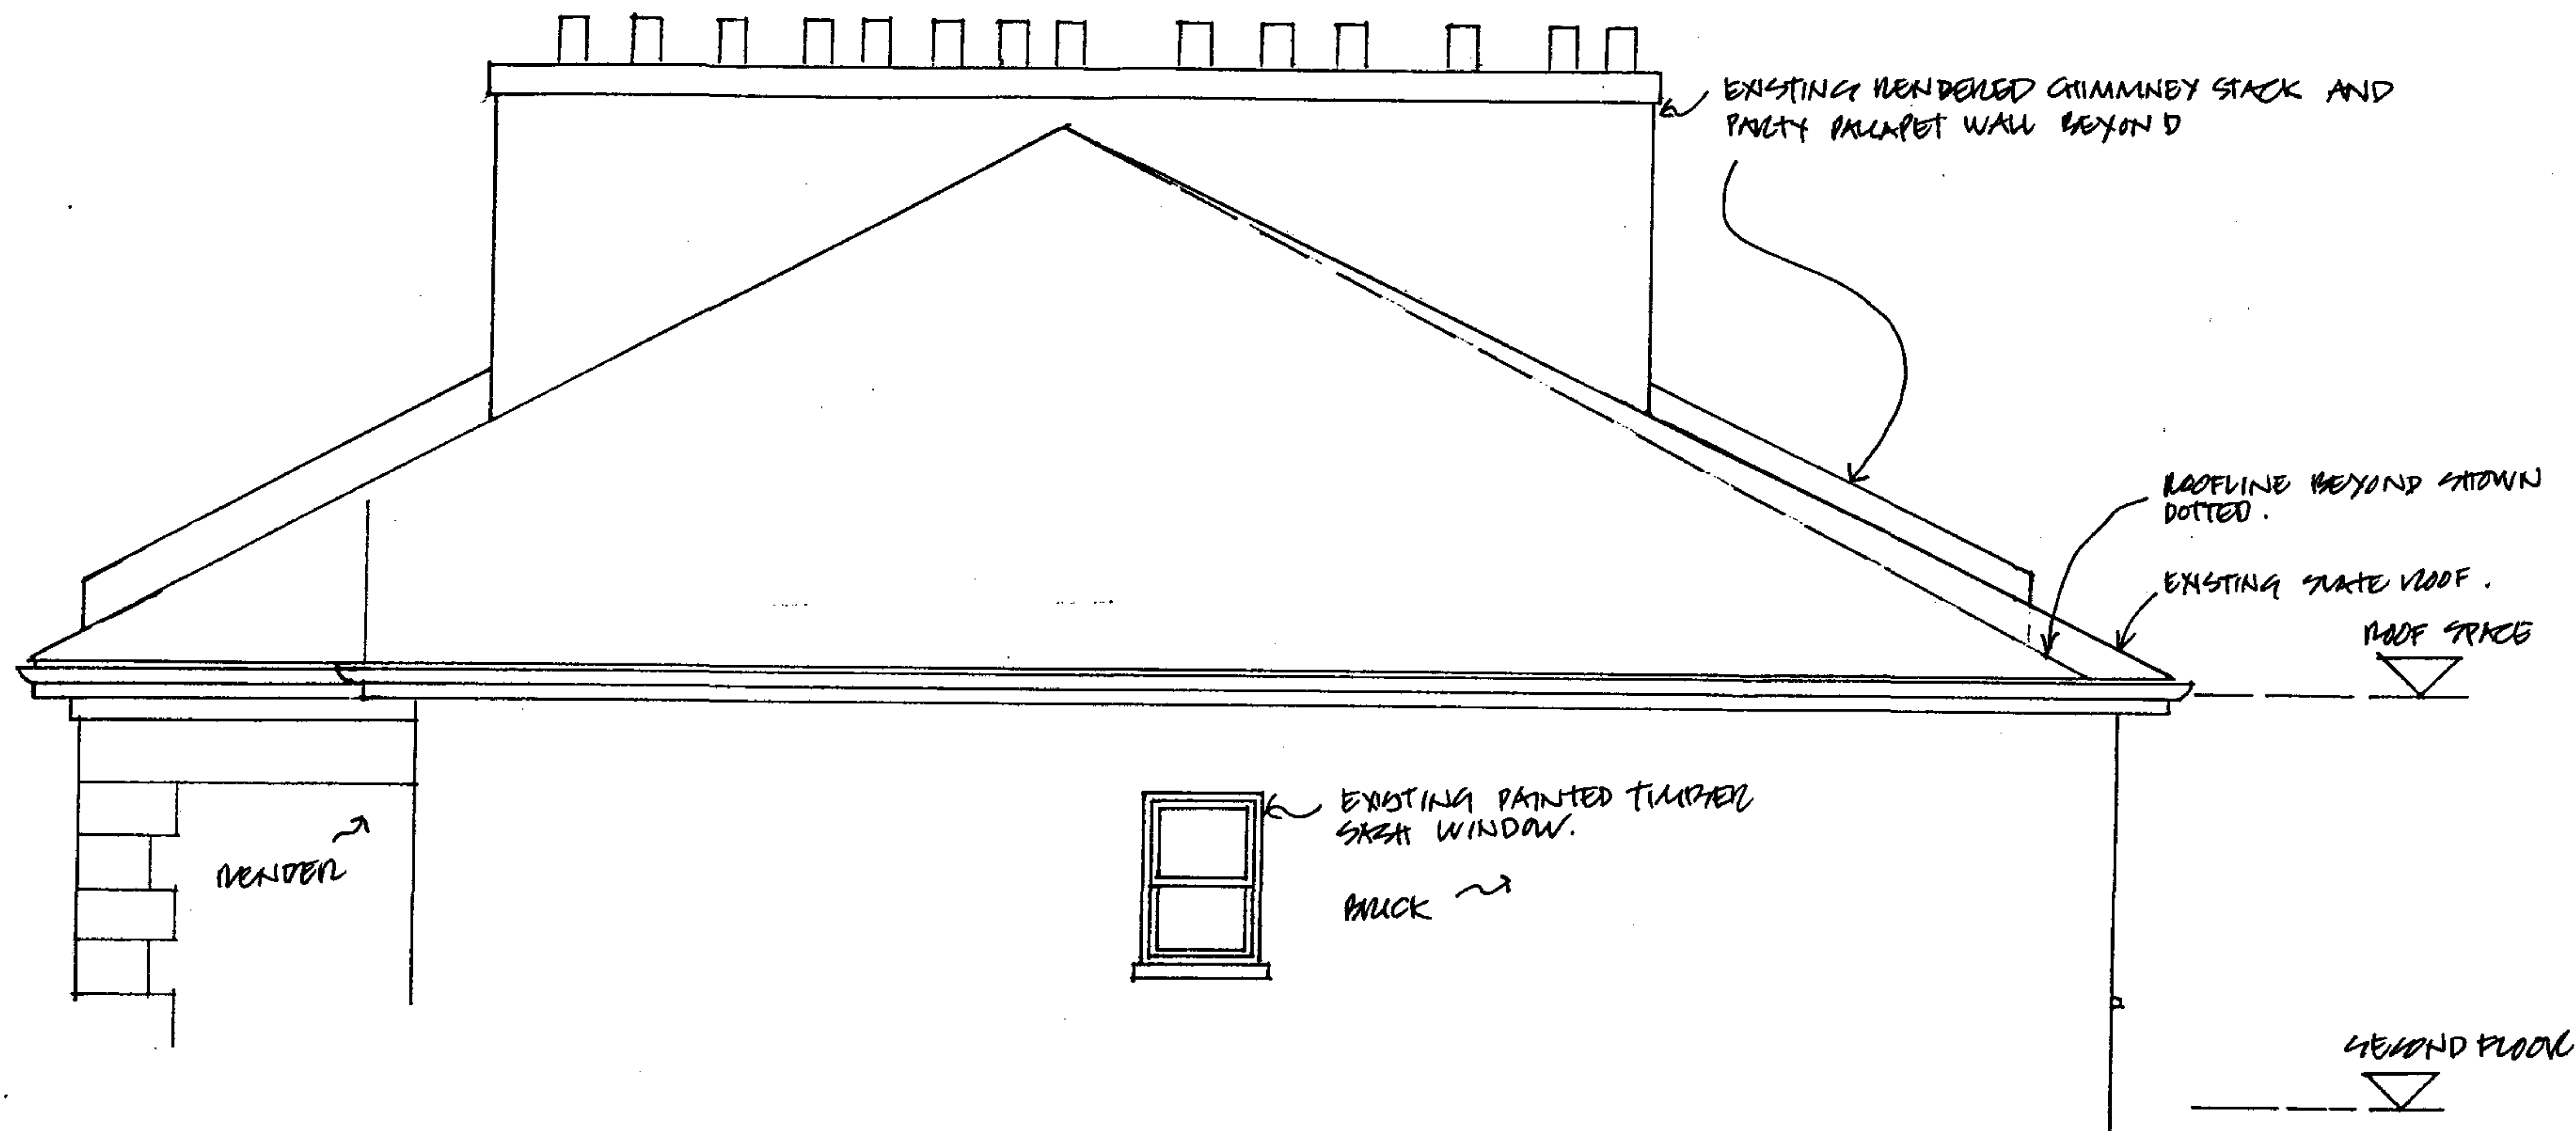

PROJECT: 64 BELSIZE PARK, LONDON

TITLE: Side Elevation - As Existing


DATE: 20.02.07

SCALE: 1:50

DRG N°:CMA 195/05

clayton maynard architects

36 Islington Park Street London N1 1PX Tel 0207958 937165 Fax 020 7359 6195 email clayton.maynard@virgin.net

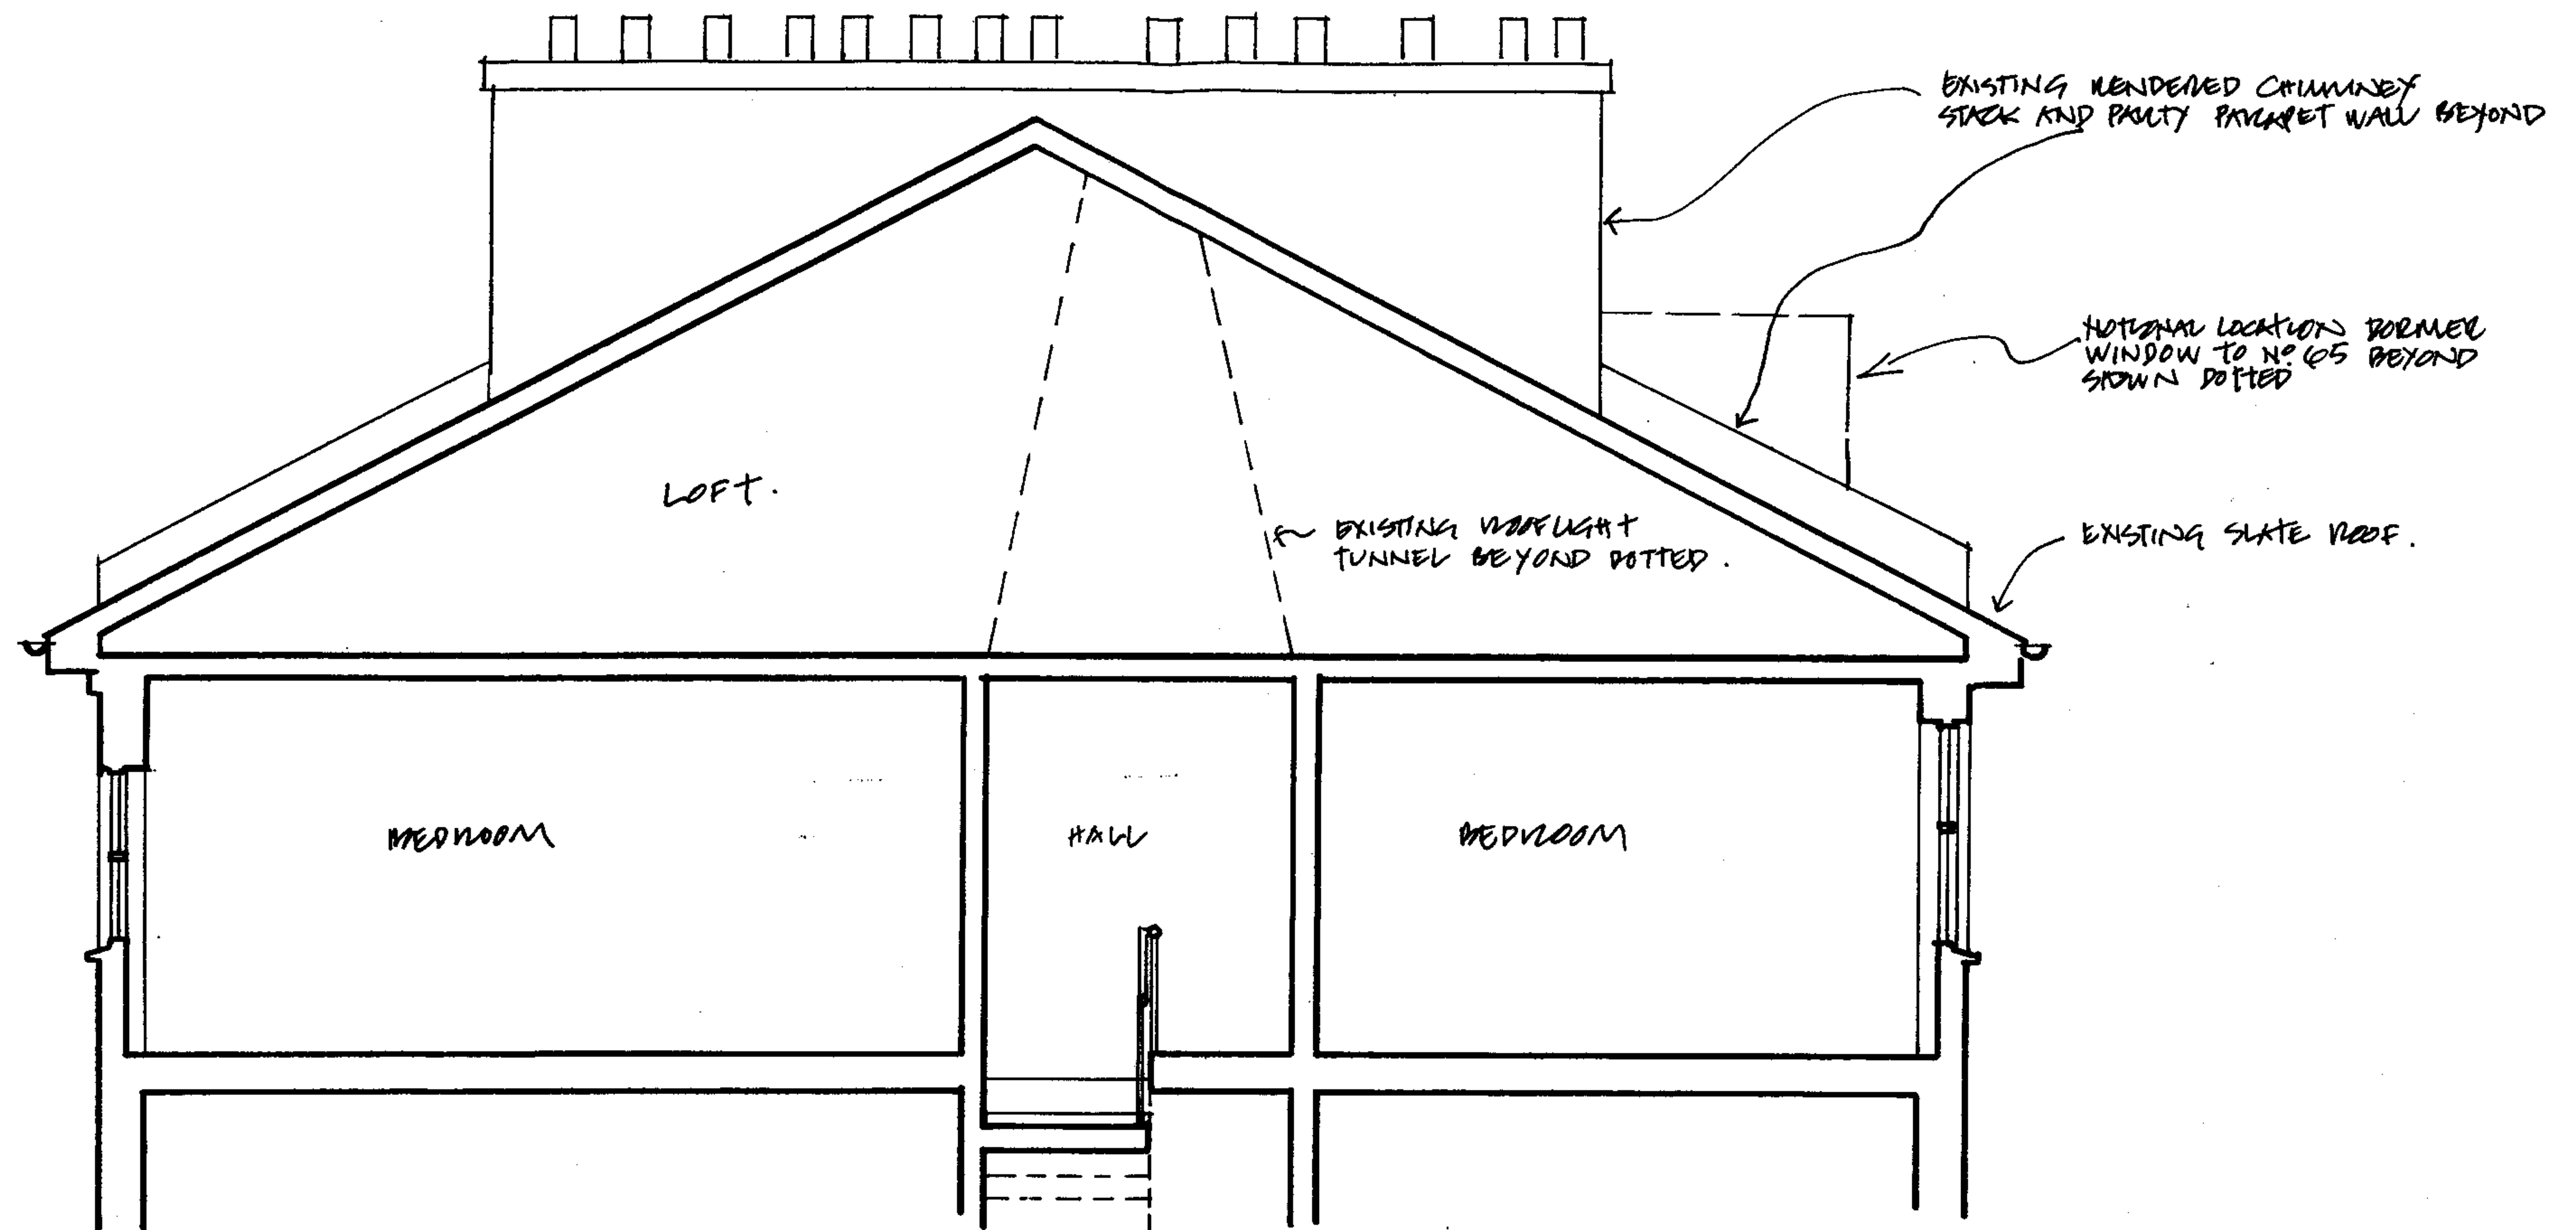

PROJECT: 64 BELSIZE PARK, LONDON

TITLE: Section A-A - As Existing


DATE: 20.02.07

SCALE: 1:50

DRG N°:CMA 195/06

clayton maynard architects

36 Islington Park Street London N1 1PX Tel 020 7359 6195 Fax 020 7359 6195 email clayton.maynard@virgin.net

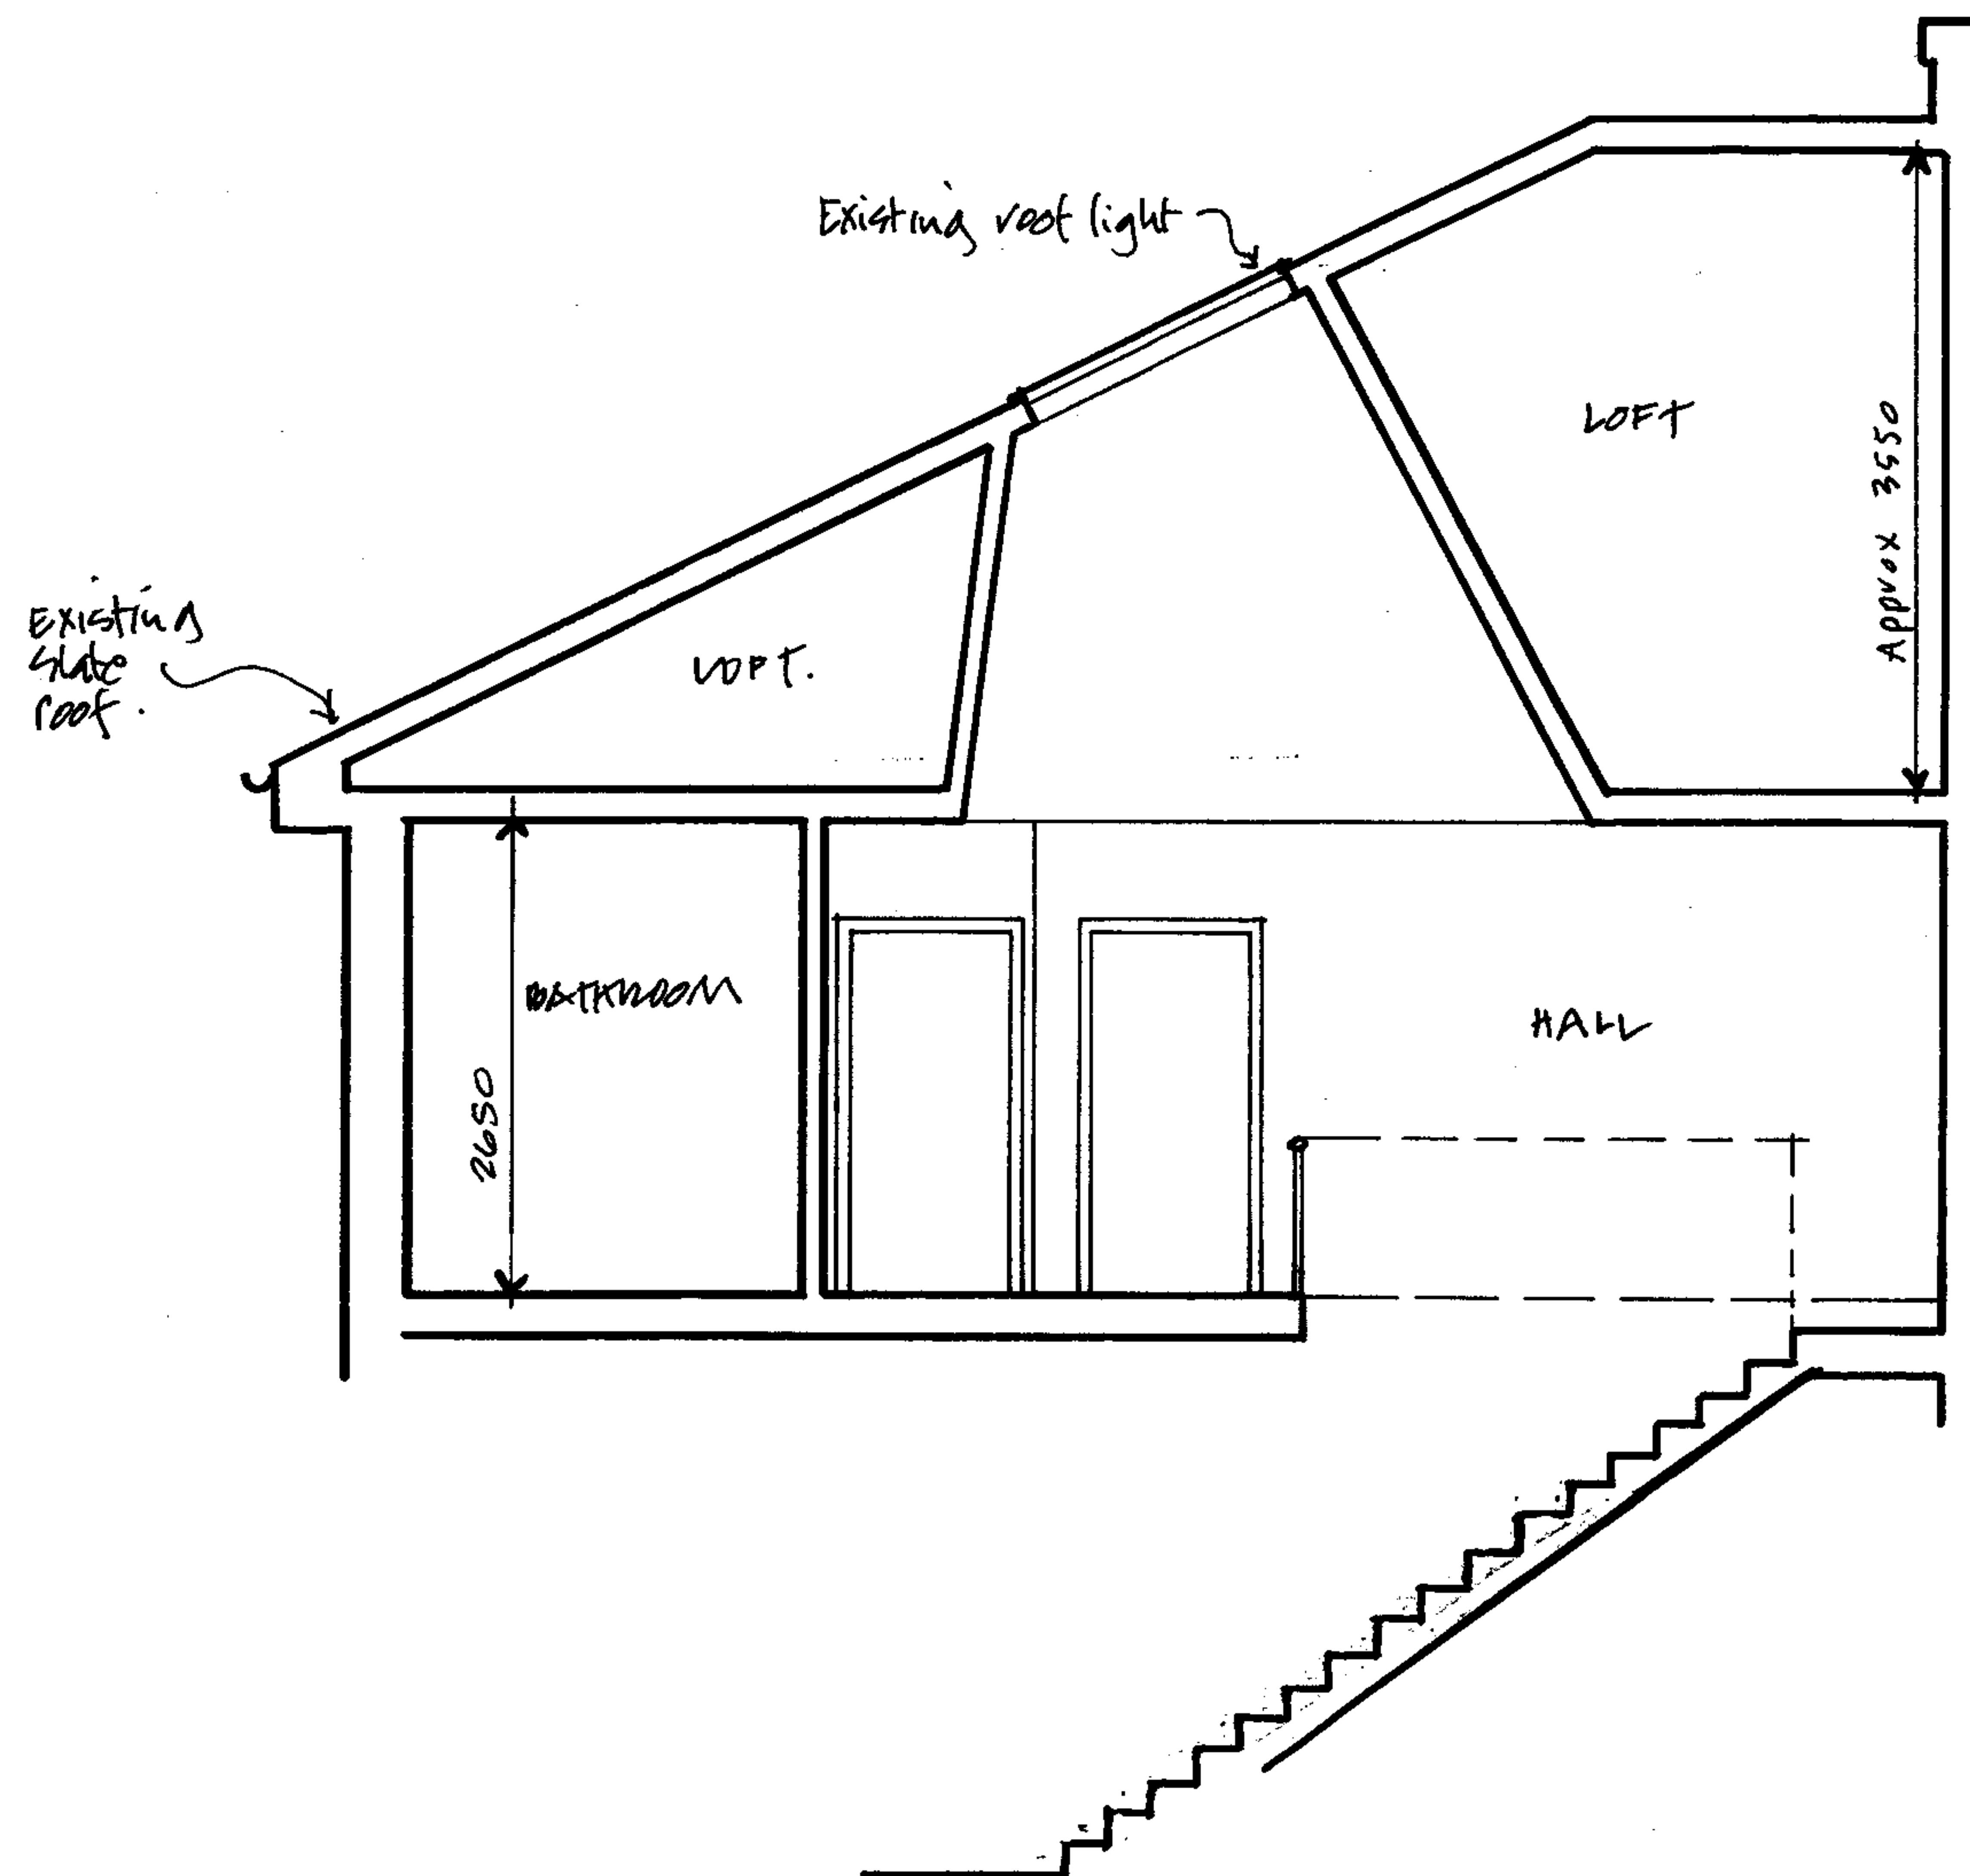

PROJECT: 64 BELSIZE PARK, LONDON

TITLE: Section B-B - As Existing


DATE: 20.02.07

SCALE: 1:50

DRG N°:CMA 195/07

clayton maynard architects

36 Islington Park Street London N1 1PX Tel 020 7359 6195 Fax 020 7359 6195 email clayton.maynard@virgin.net

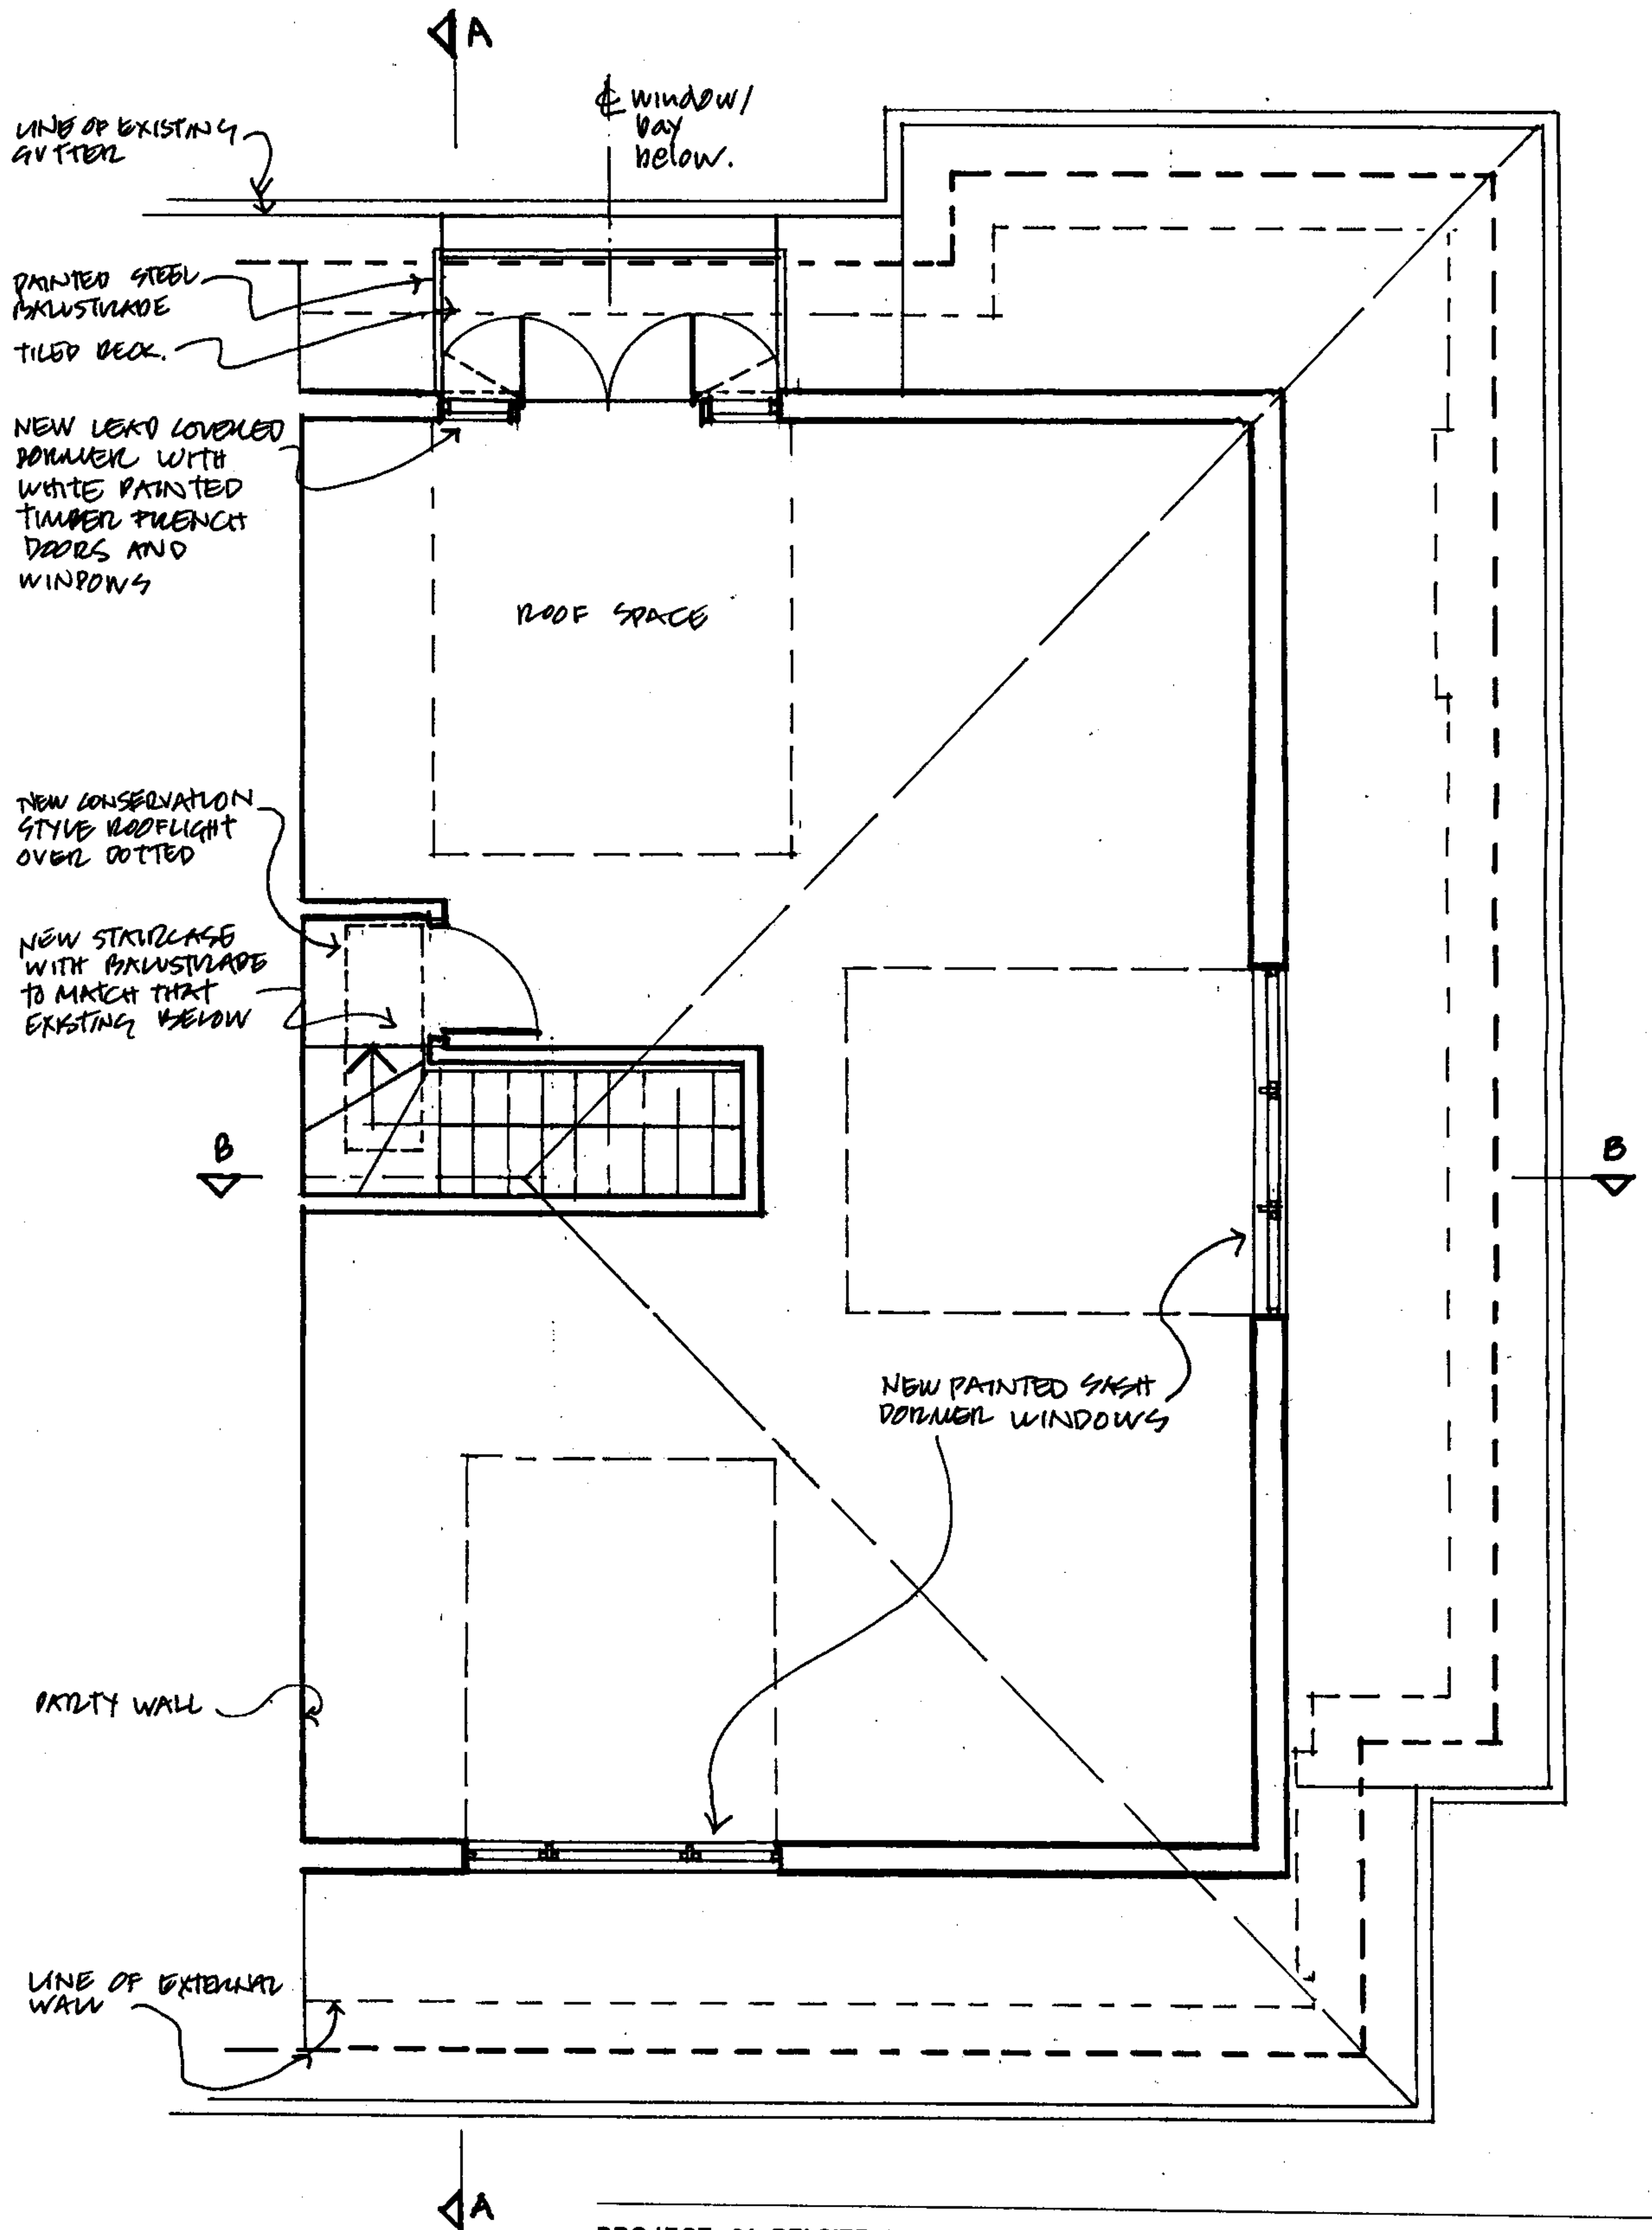

PROJECT: 64 BELSIZE PARK, LONDON

TITLE: Third floor plan - As Proposed


SCALE: 1:50

DATE: 20.02.07

DRG N°:CMA 195/17

clayton maynard architects

36 Islington Park Street London N1 1PX Tel 020 7359 937165 Fax 020 7359 6195 email clayton.maynard@virgin.net

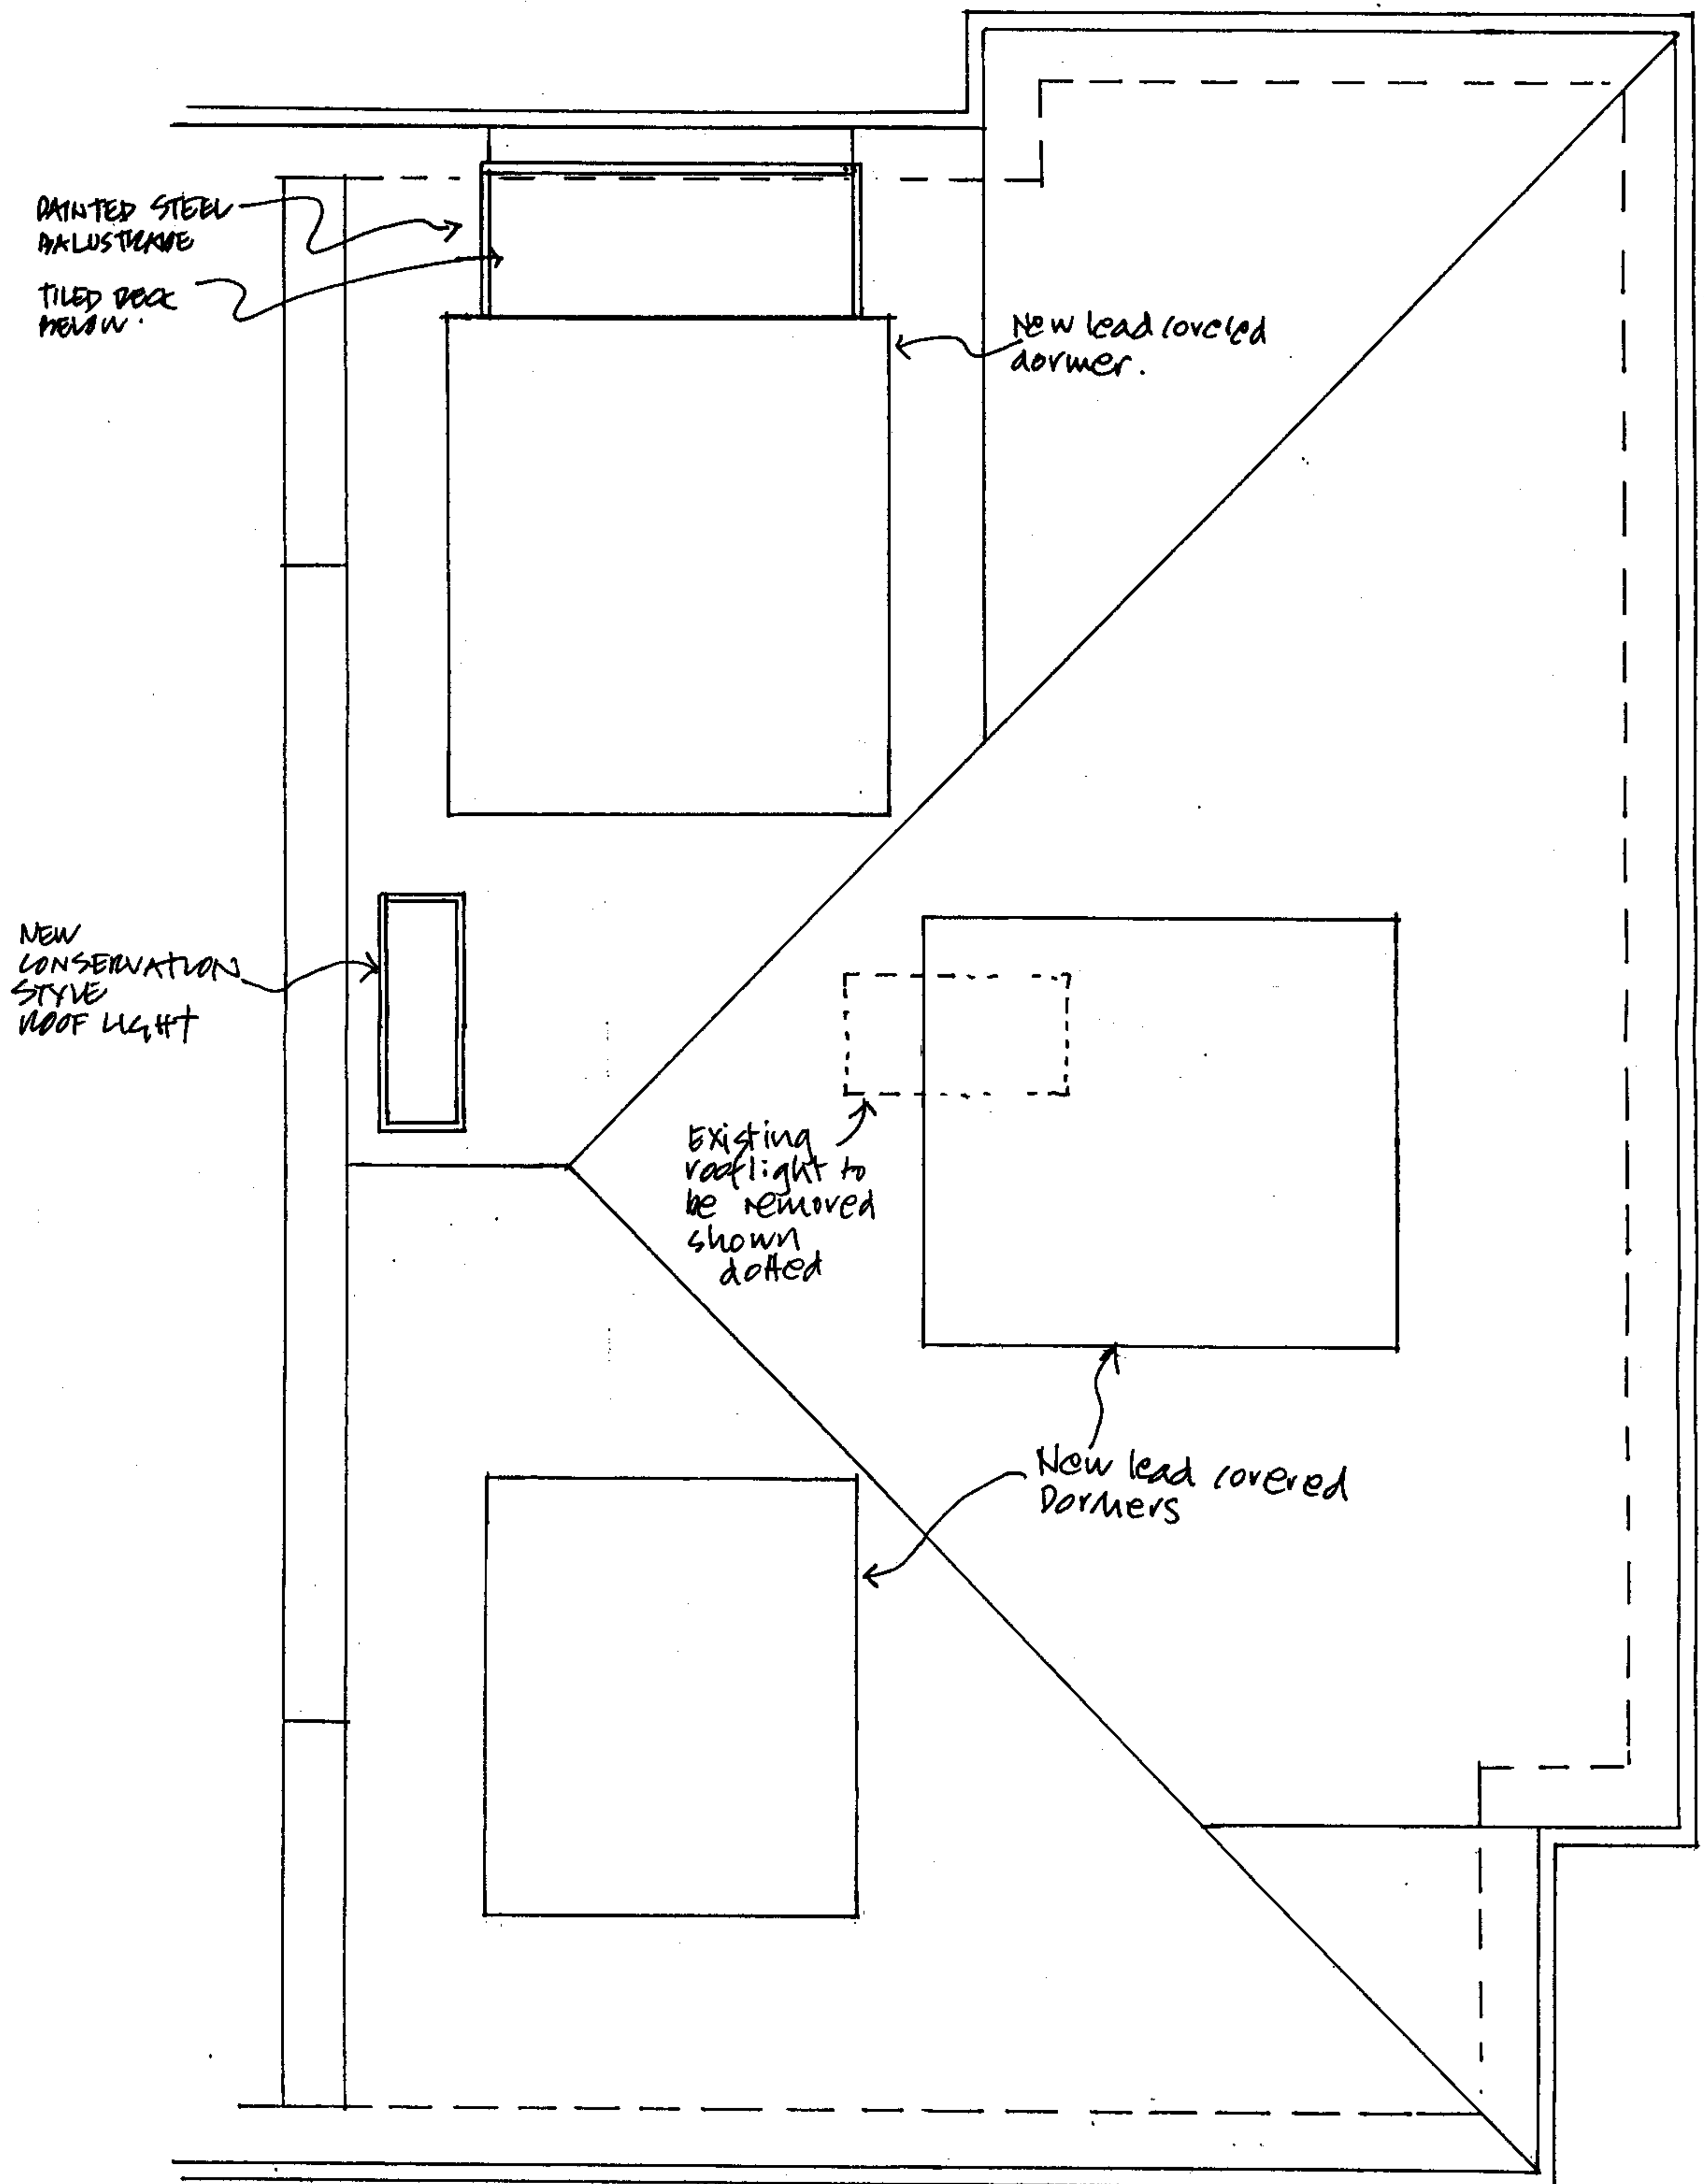

PROJECT: 64 BELSIZE PARK, LONDON

TITLE: Roof plan - As Proposed


DATE: 20.02.07

SCALE: 1:50

DRG N°:CMA 195/18

clayton maynard architects

36 Islington Park Street London N1 1PX Tel 020 7359 6195 Fax 020 7359 6195 email clayton.maynard@virgin.net

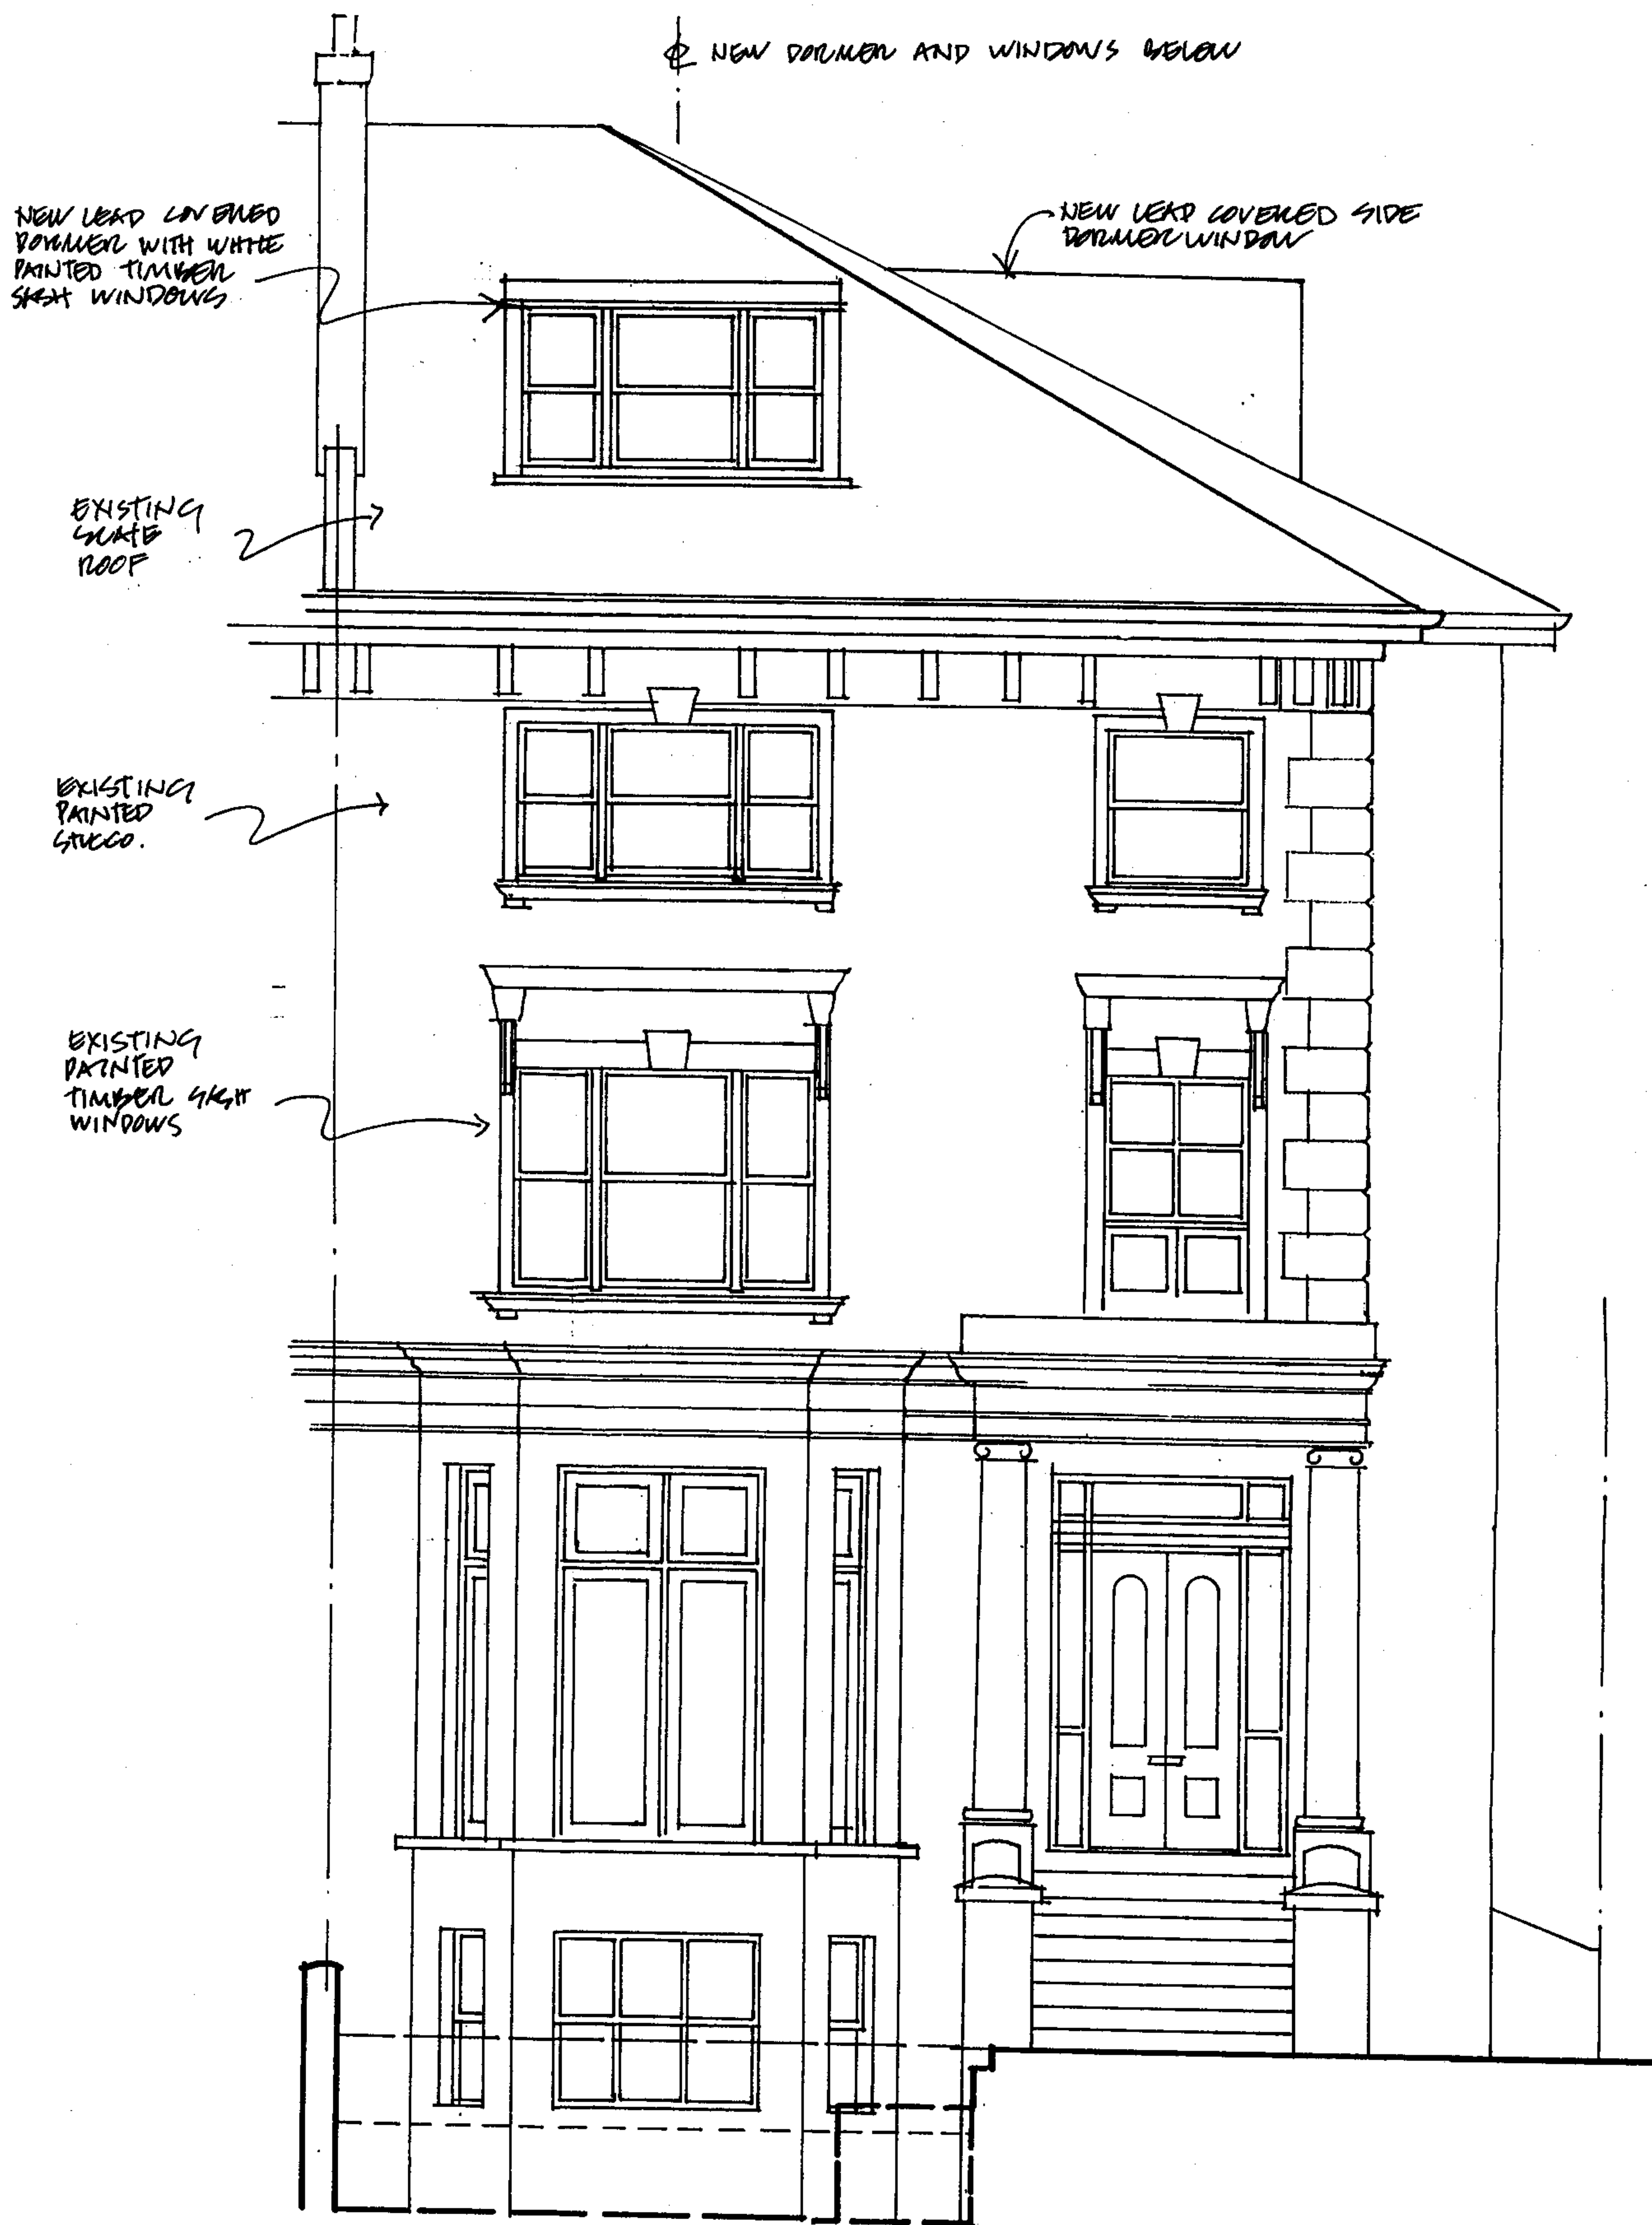

PROJECT: 64 BELSIZE PARK, LONDON

TITLE: Front Elevation - As Proposed


DATE: 20.02.07

SCALE: 1:50

DRG N°:CMA 195/19

clayton maynard architects

36 Islington Park Street London N1 1PX Tel: 020 7359 937165 Fax 020 7359 6195 email clayton.maynard@virgin.net

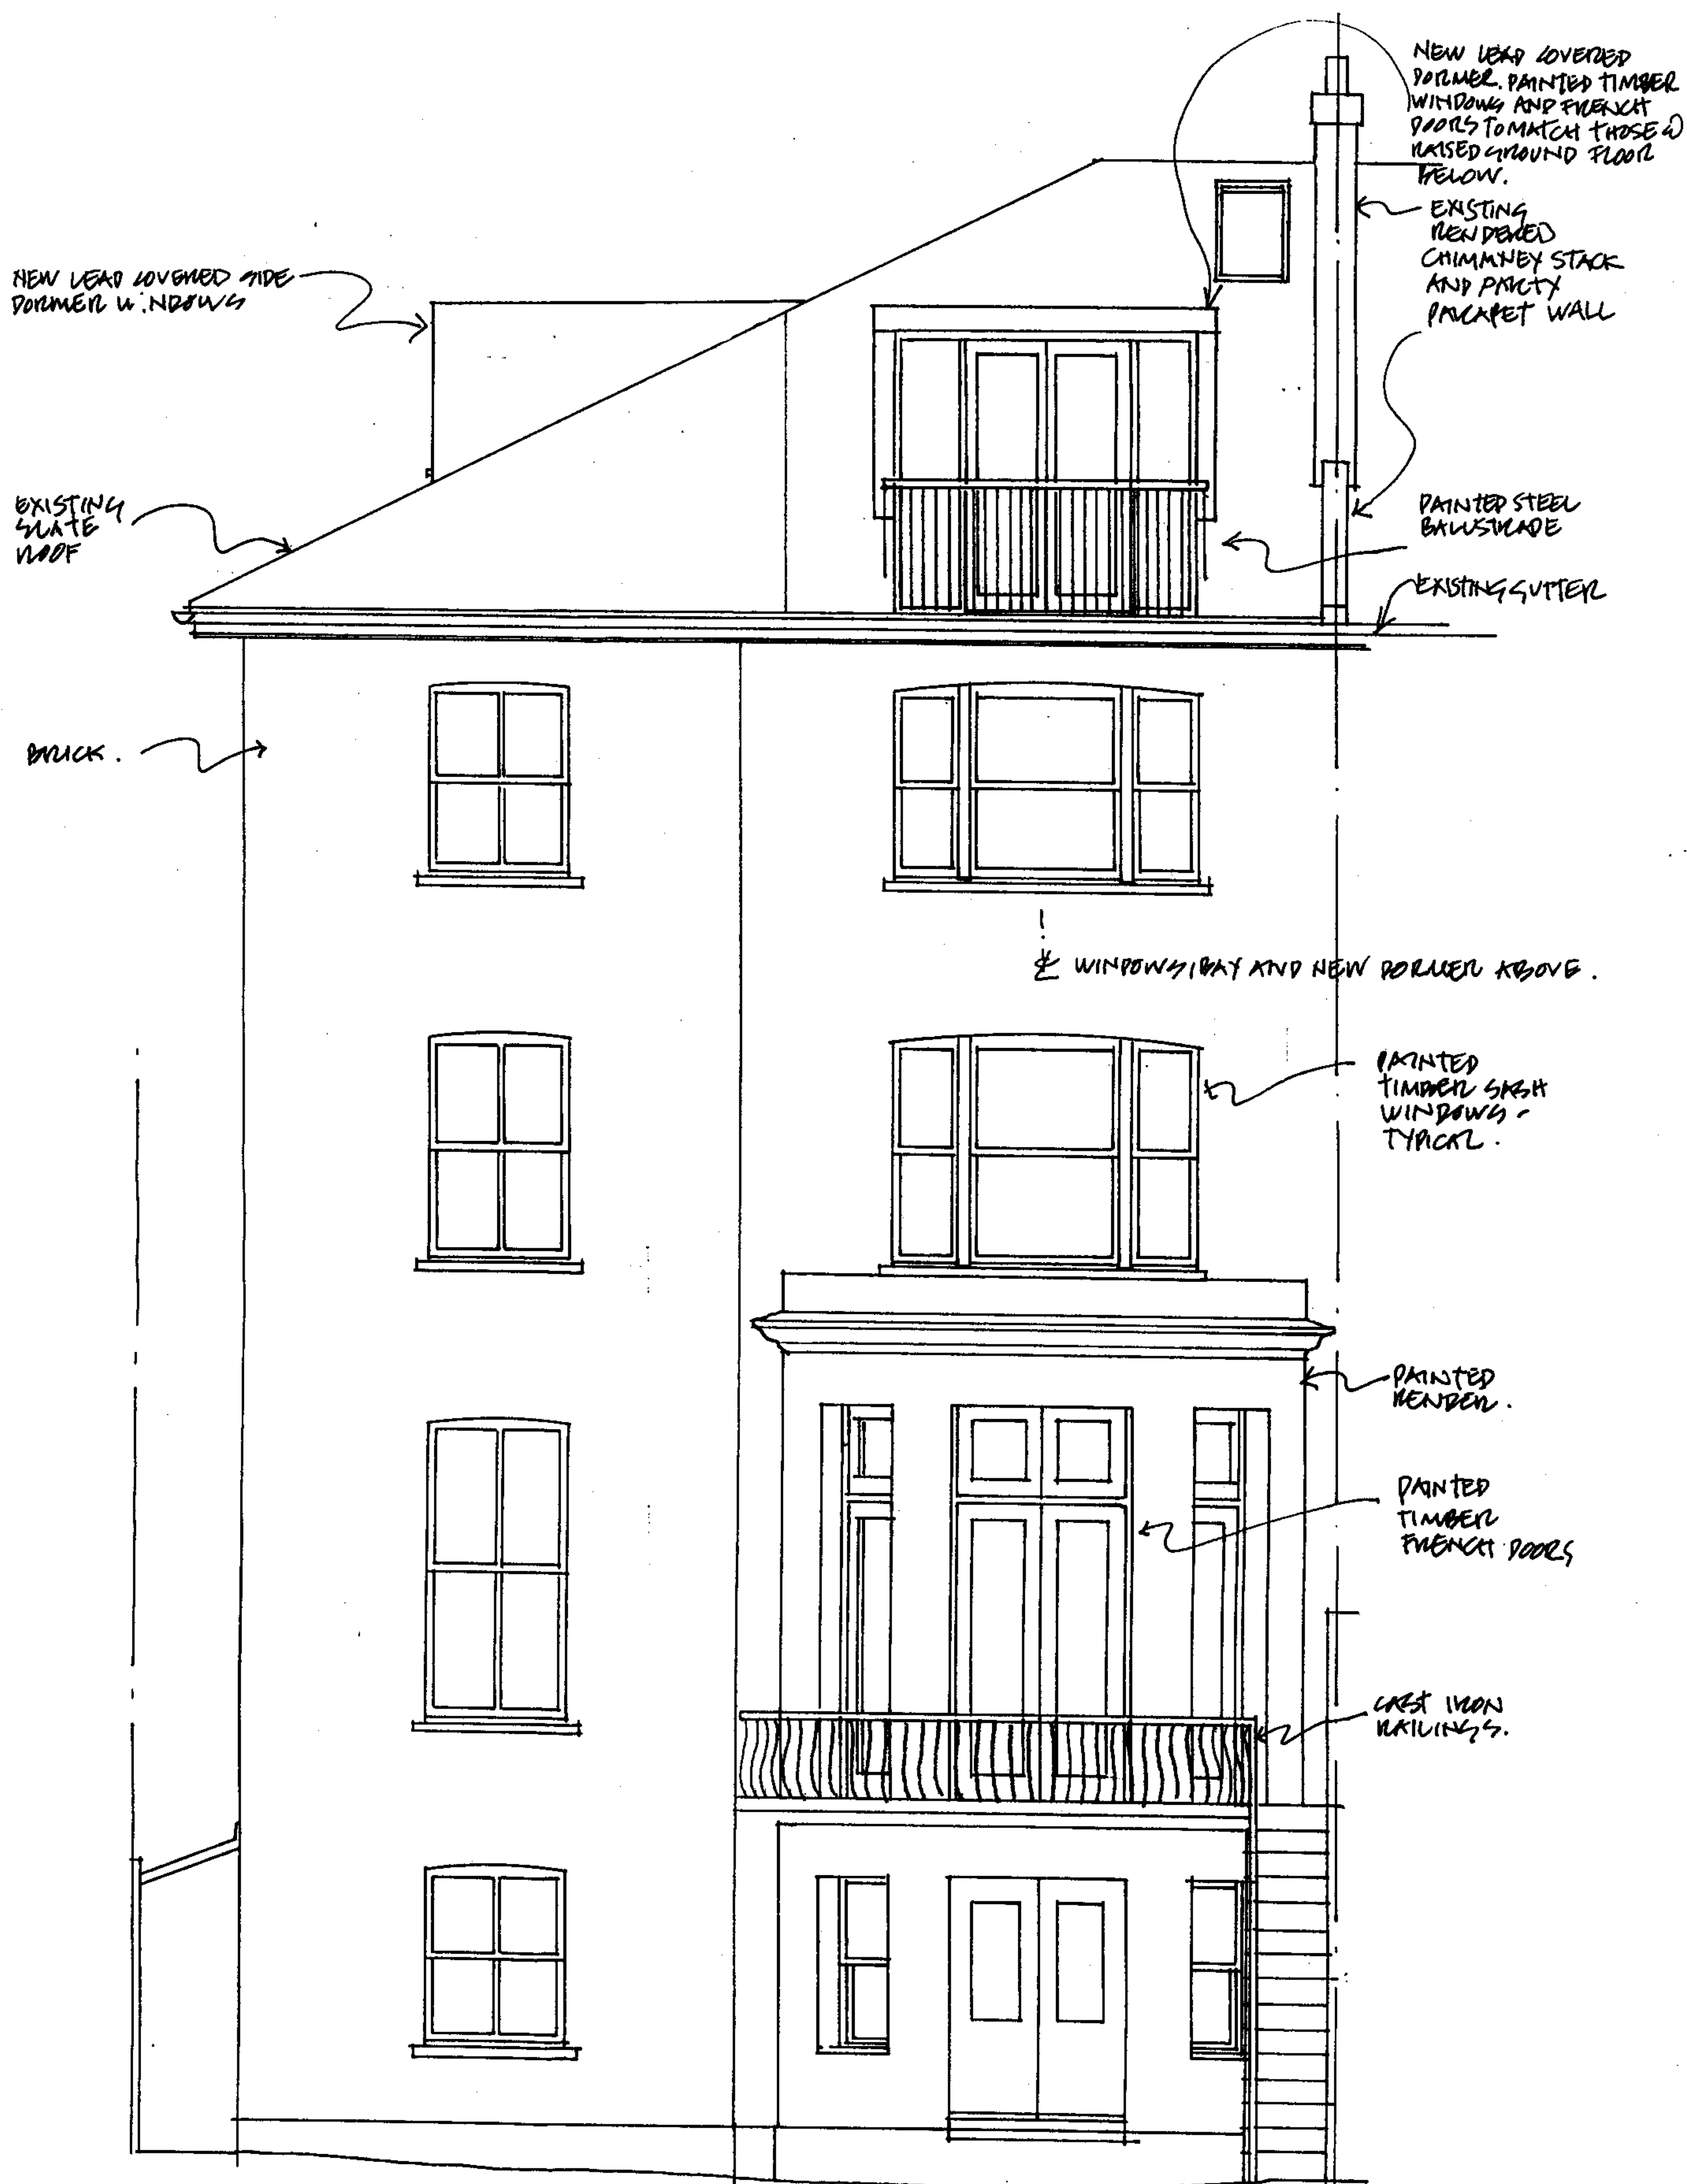

PROJECT: 64 BELSIZE PARK, LONDON

TITLE: Rear Elevation - As Proposed


DATE: 20.02.07

SCALE: 1:50

DRG N^o:CMA 195/20

clayton maynard architects

36 Islington Park Street London N1 1PX Tel 0207958 937165 Fax 020 7359 6195 email clayton.maynard@virgin.net

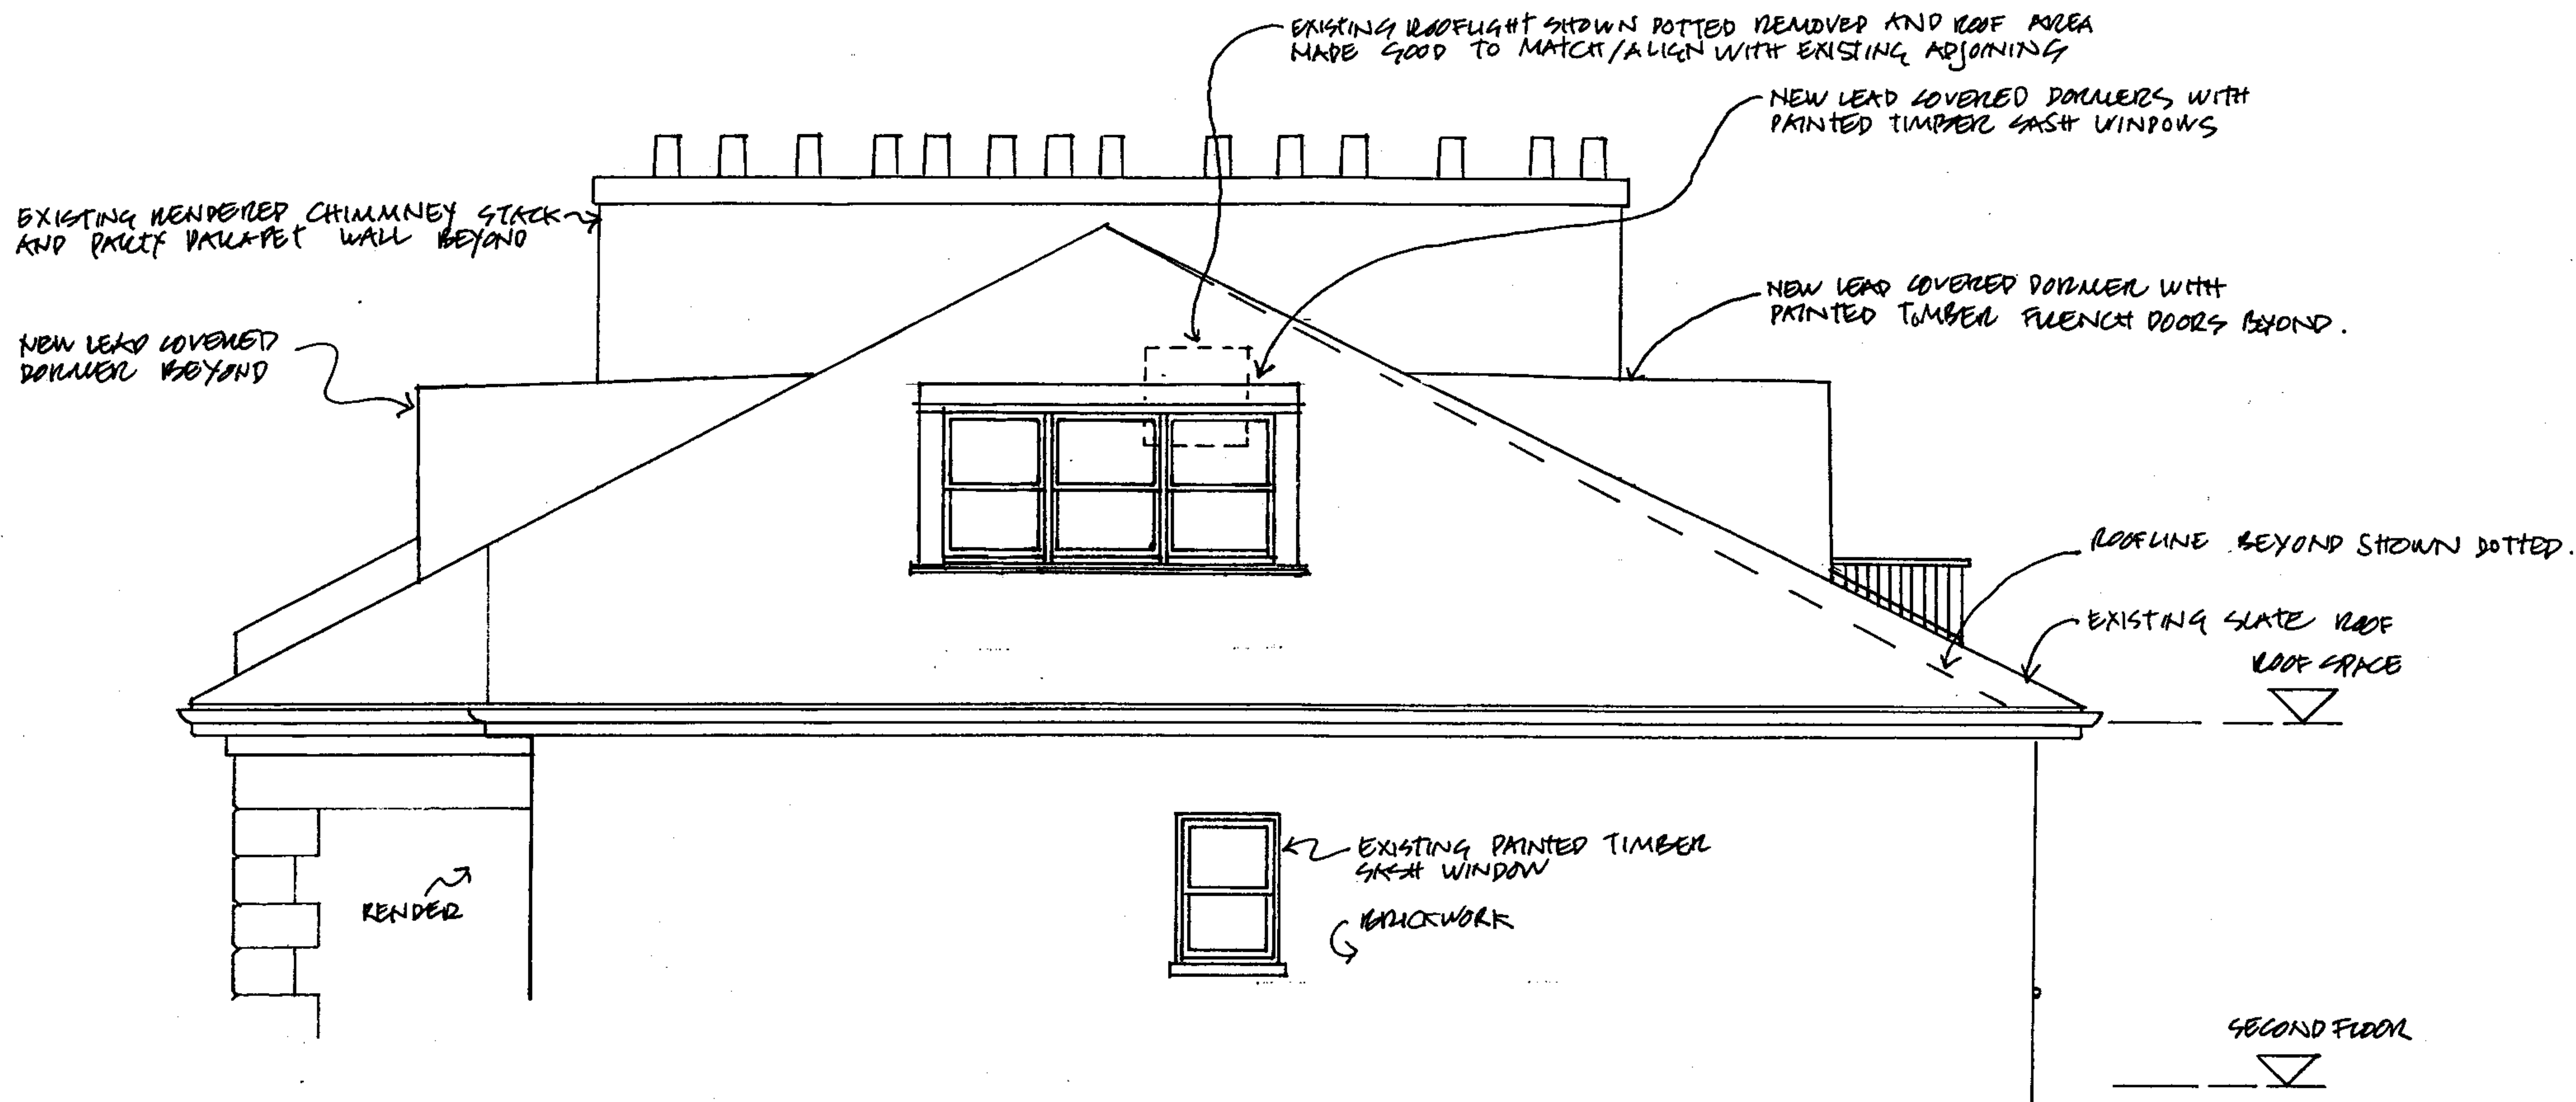

PROJECT: 64 BELSIZE PARK, LONDON

TITLE: Side Elevation - As Proposed


DATE: 20.02.07

SCALE: 1:50

DRG N°:CMA 195/21

clayton maynard architects

36 Islington Park Street London N1 1PX Tel 0207958 937165 Fax 020 7359 6195 email clayton.maynard@virgin.net

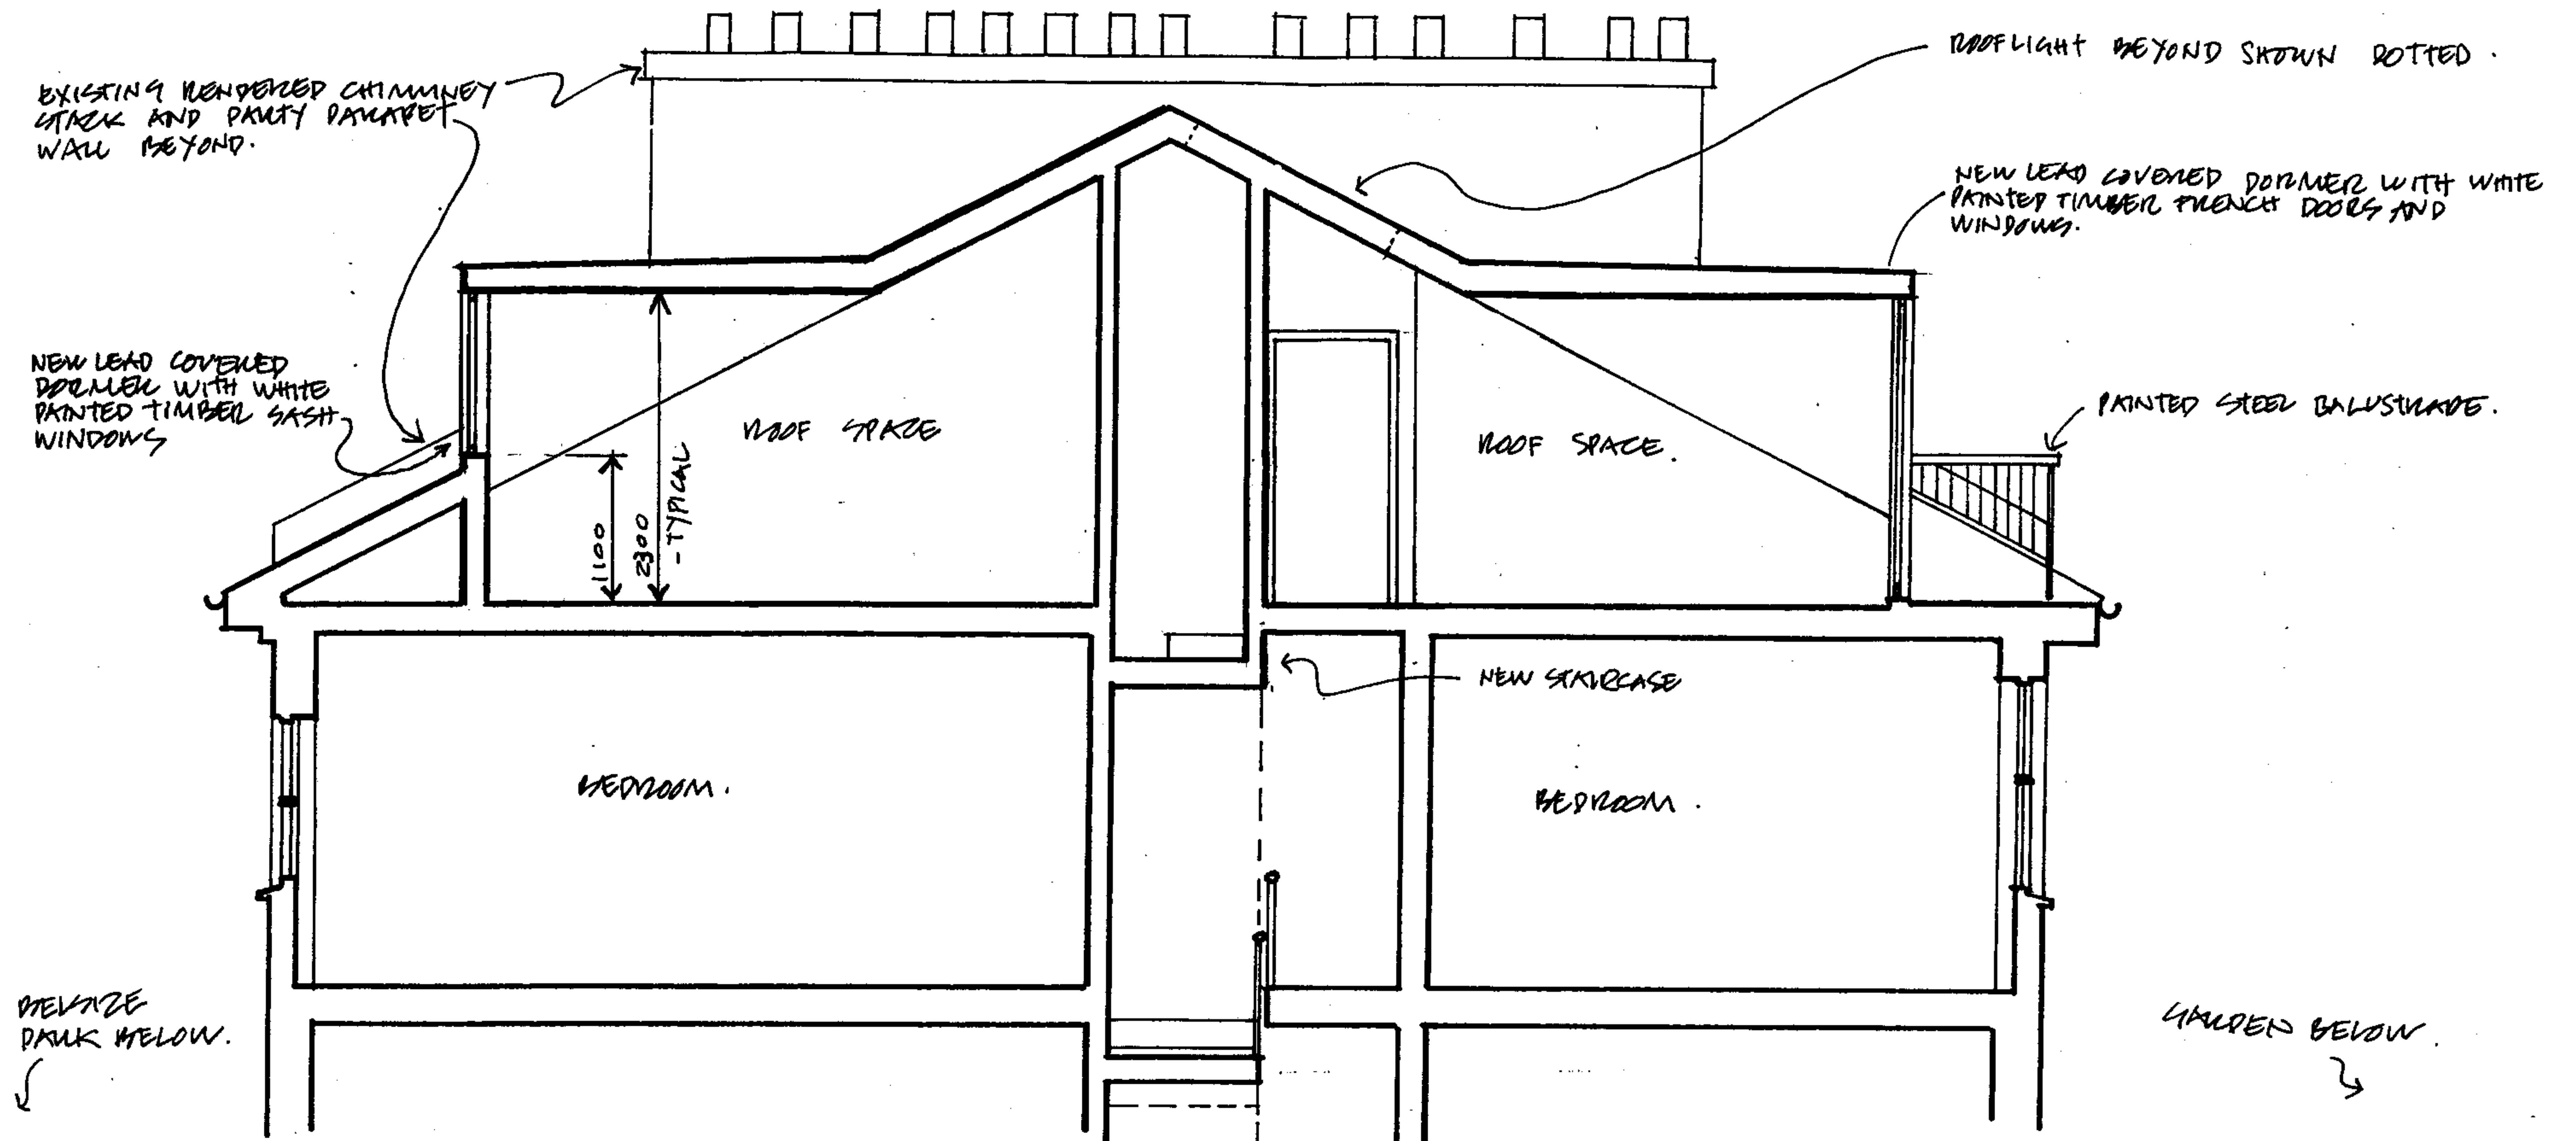

PROJECT: 64 BELSIZE PARK, LONDON

TITLE: Section A-A - As Proposed


DATE: 20.02.07

SCALE: 1:50

DRG N°:CMA 195/22

clayton maynard architects

36 Islington Park Street London N1 1PX Tel 1c:07958 937165 Fax 020 7359 6195 email clayton.maynard@virgin.net

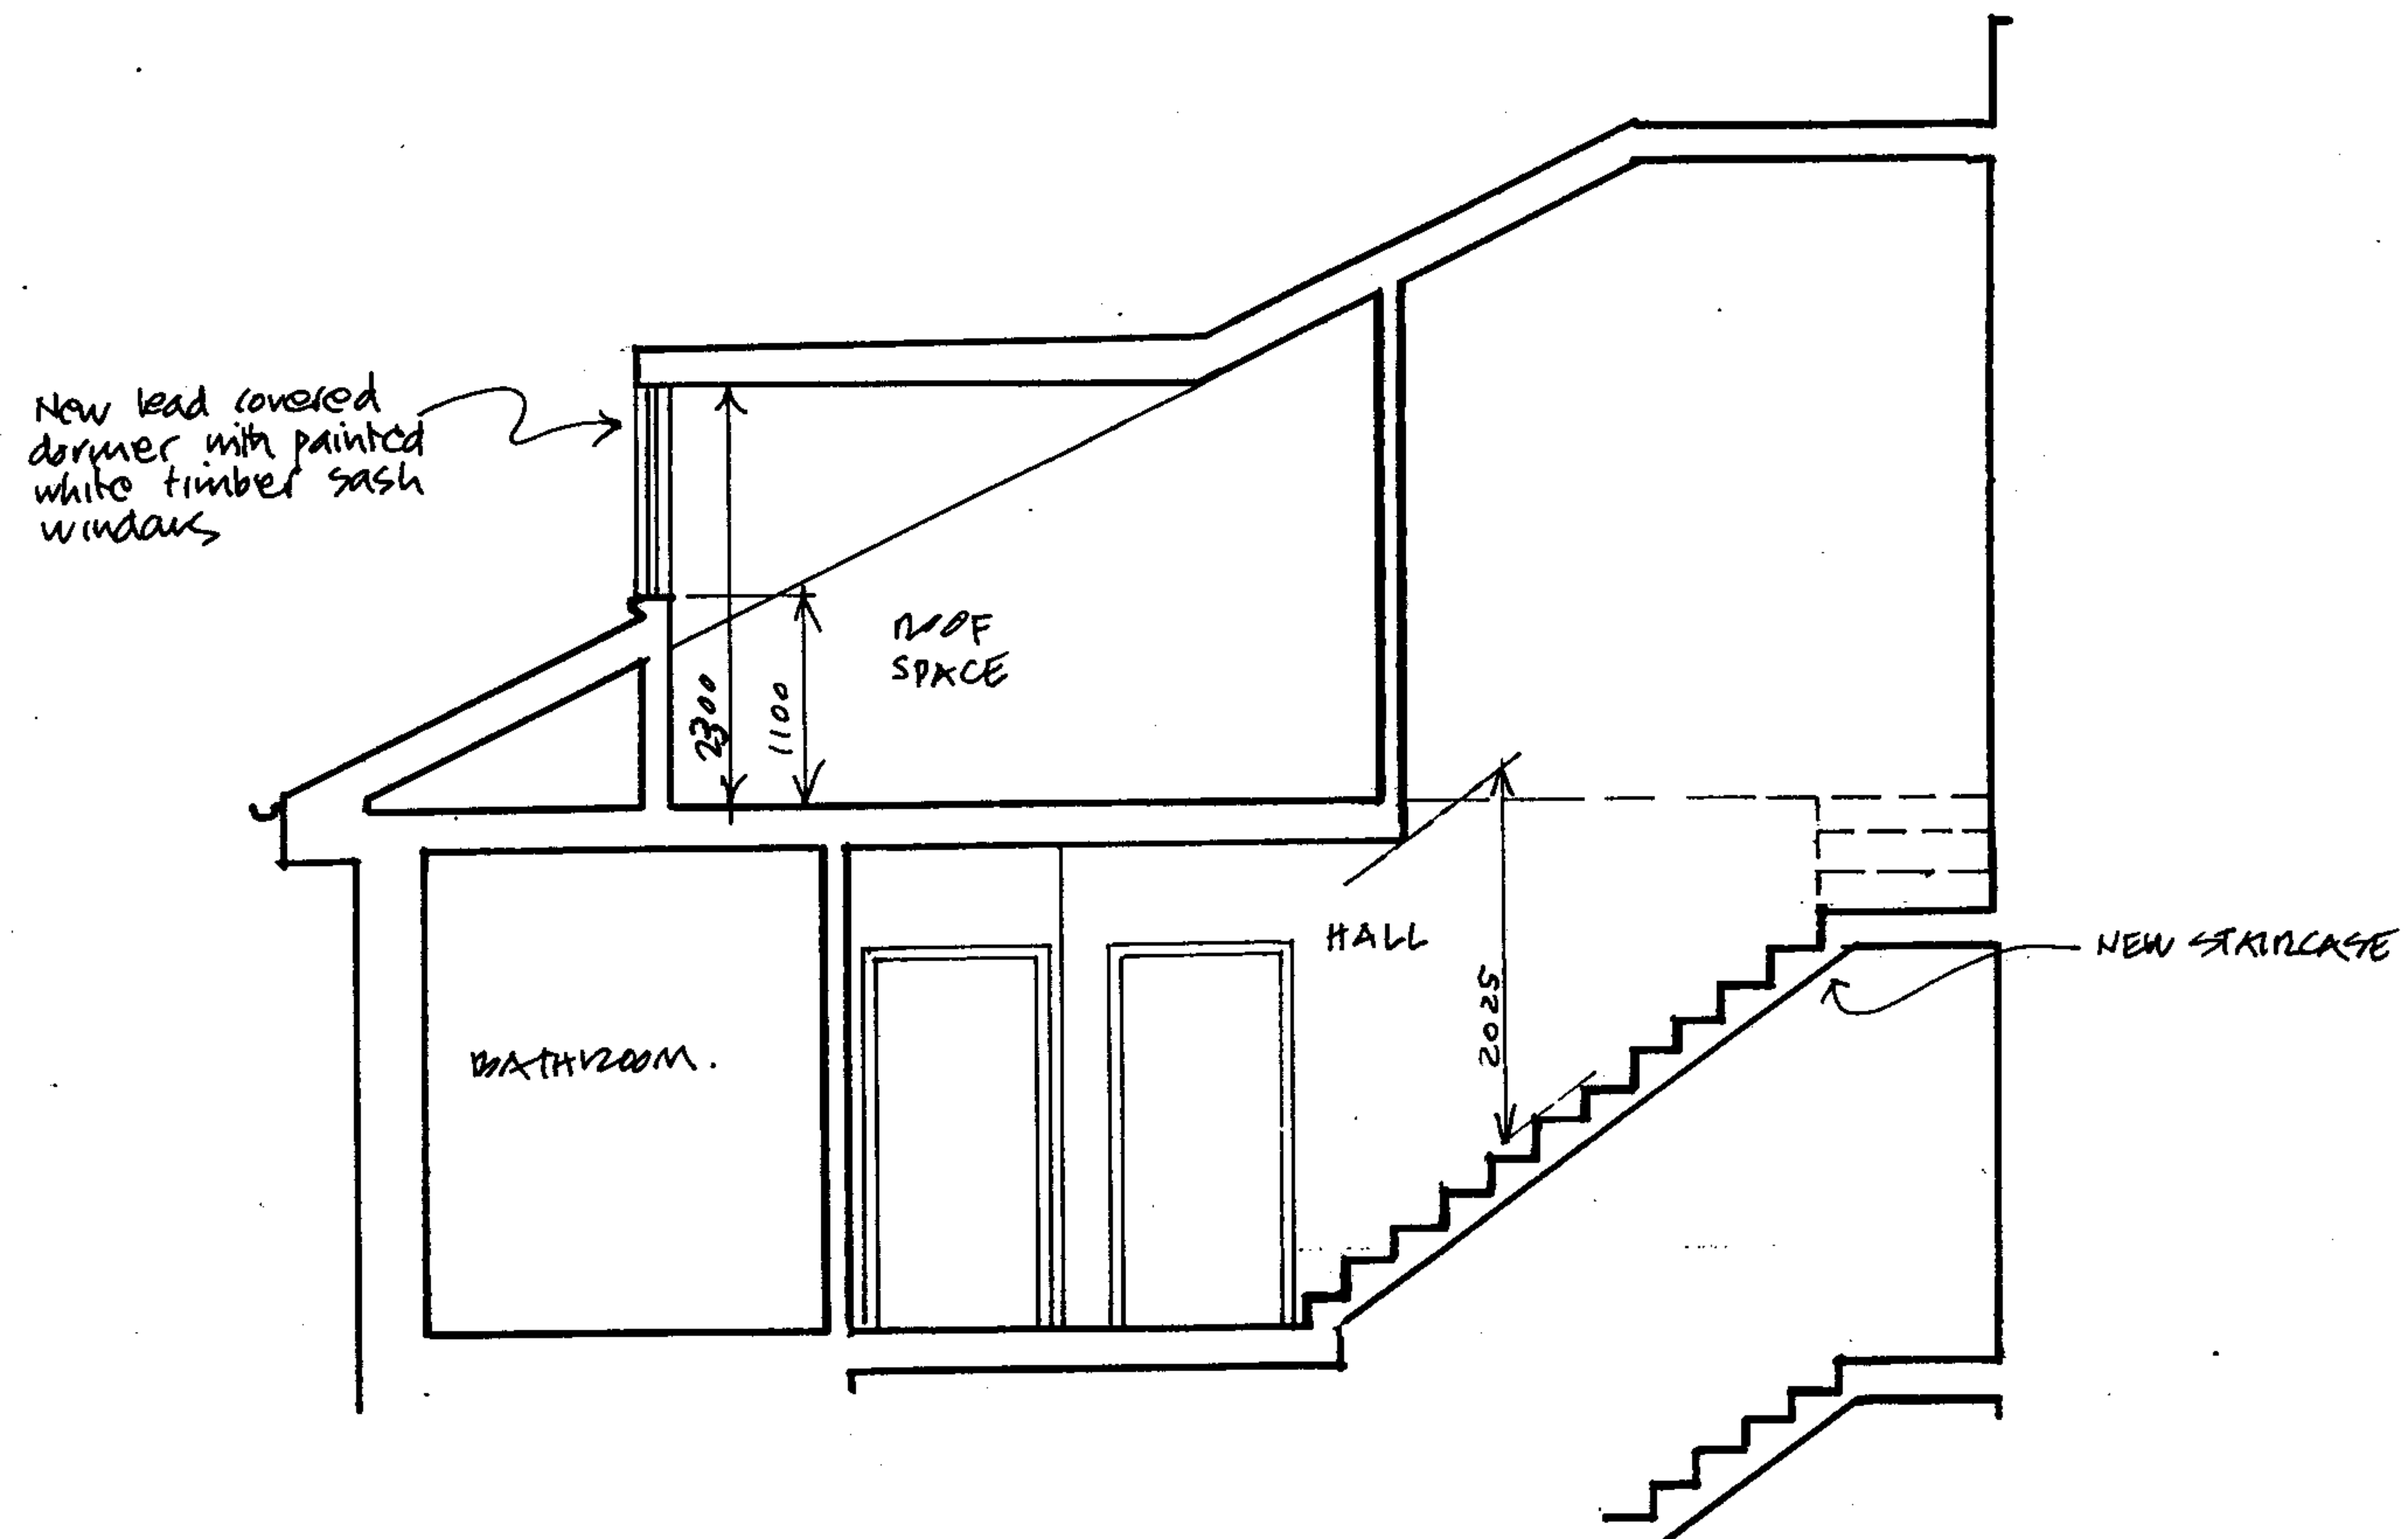

PROJECT: 64 BELSIZE PARK, LONDON

TITLE: Section B-B - As Proposed

DATE: 20.02.07

SCALE: 1:50

DRG N°:CMA 195/23

clayton maynard architects

36 Islington Park Street London N1 1PX Tel Ic:07958 937165 Fax 020 7359 6195 email clayton.maynard@virgin.net