


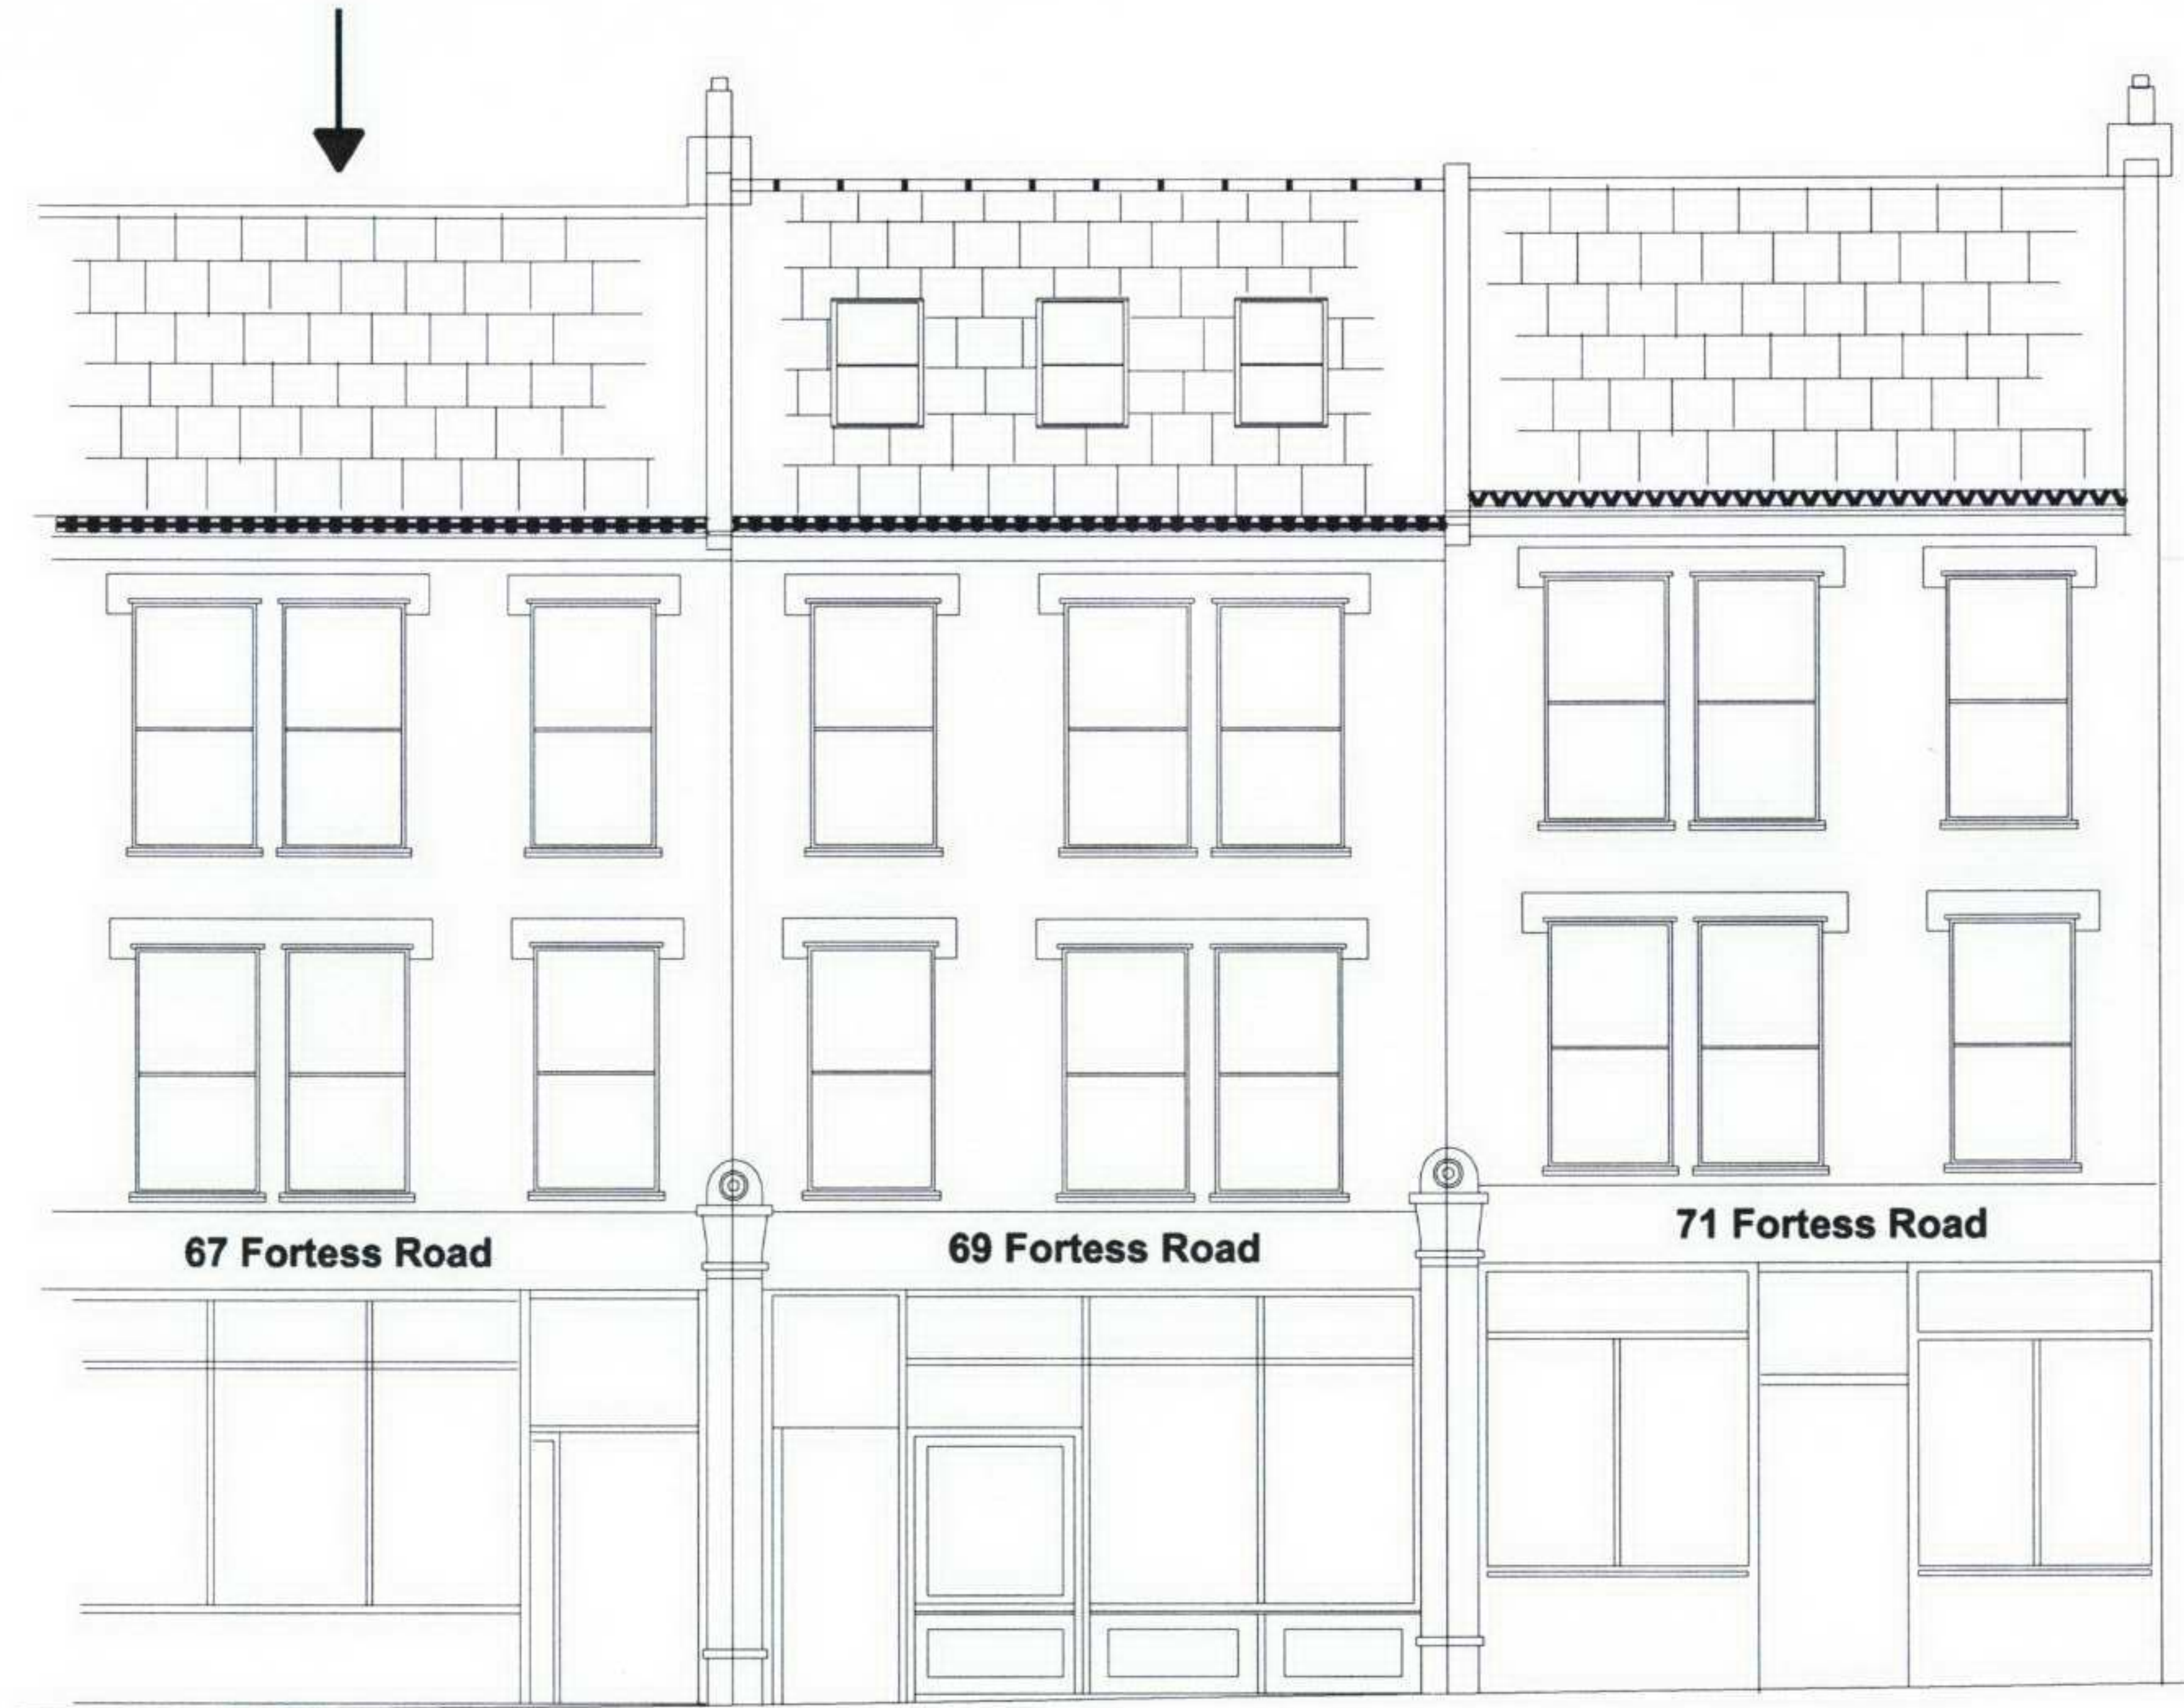

Ringley


Property solutions from property people.

67 Fortess Road
London
NW5 1AG

Front Elevation (Existing)

Scale 1:100

Drawing Number: 2000-8772/10

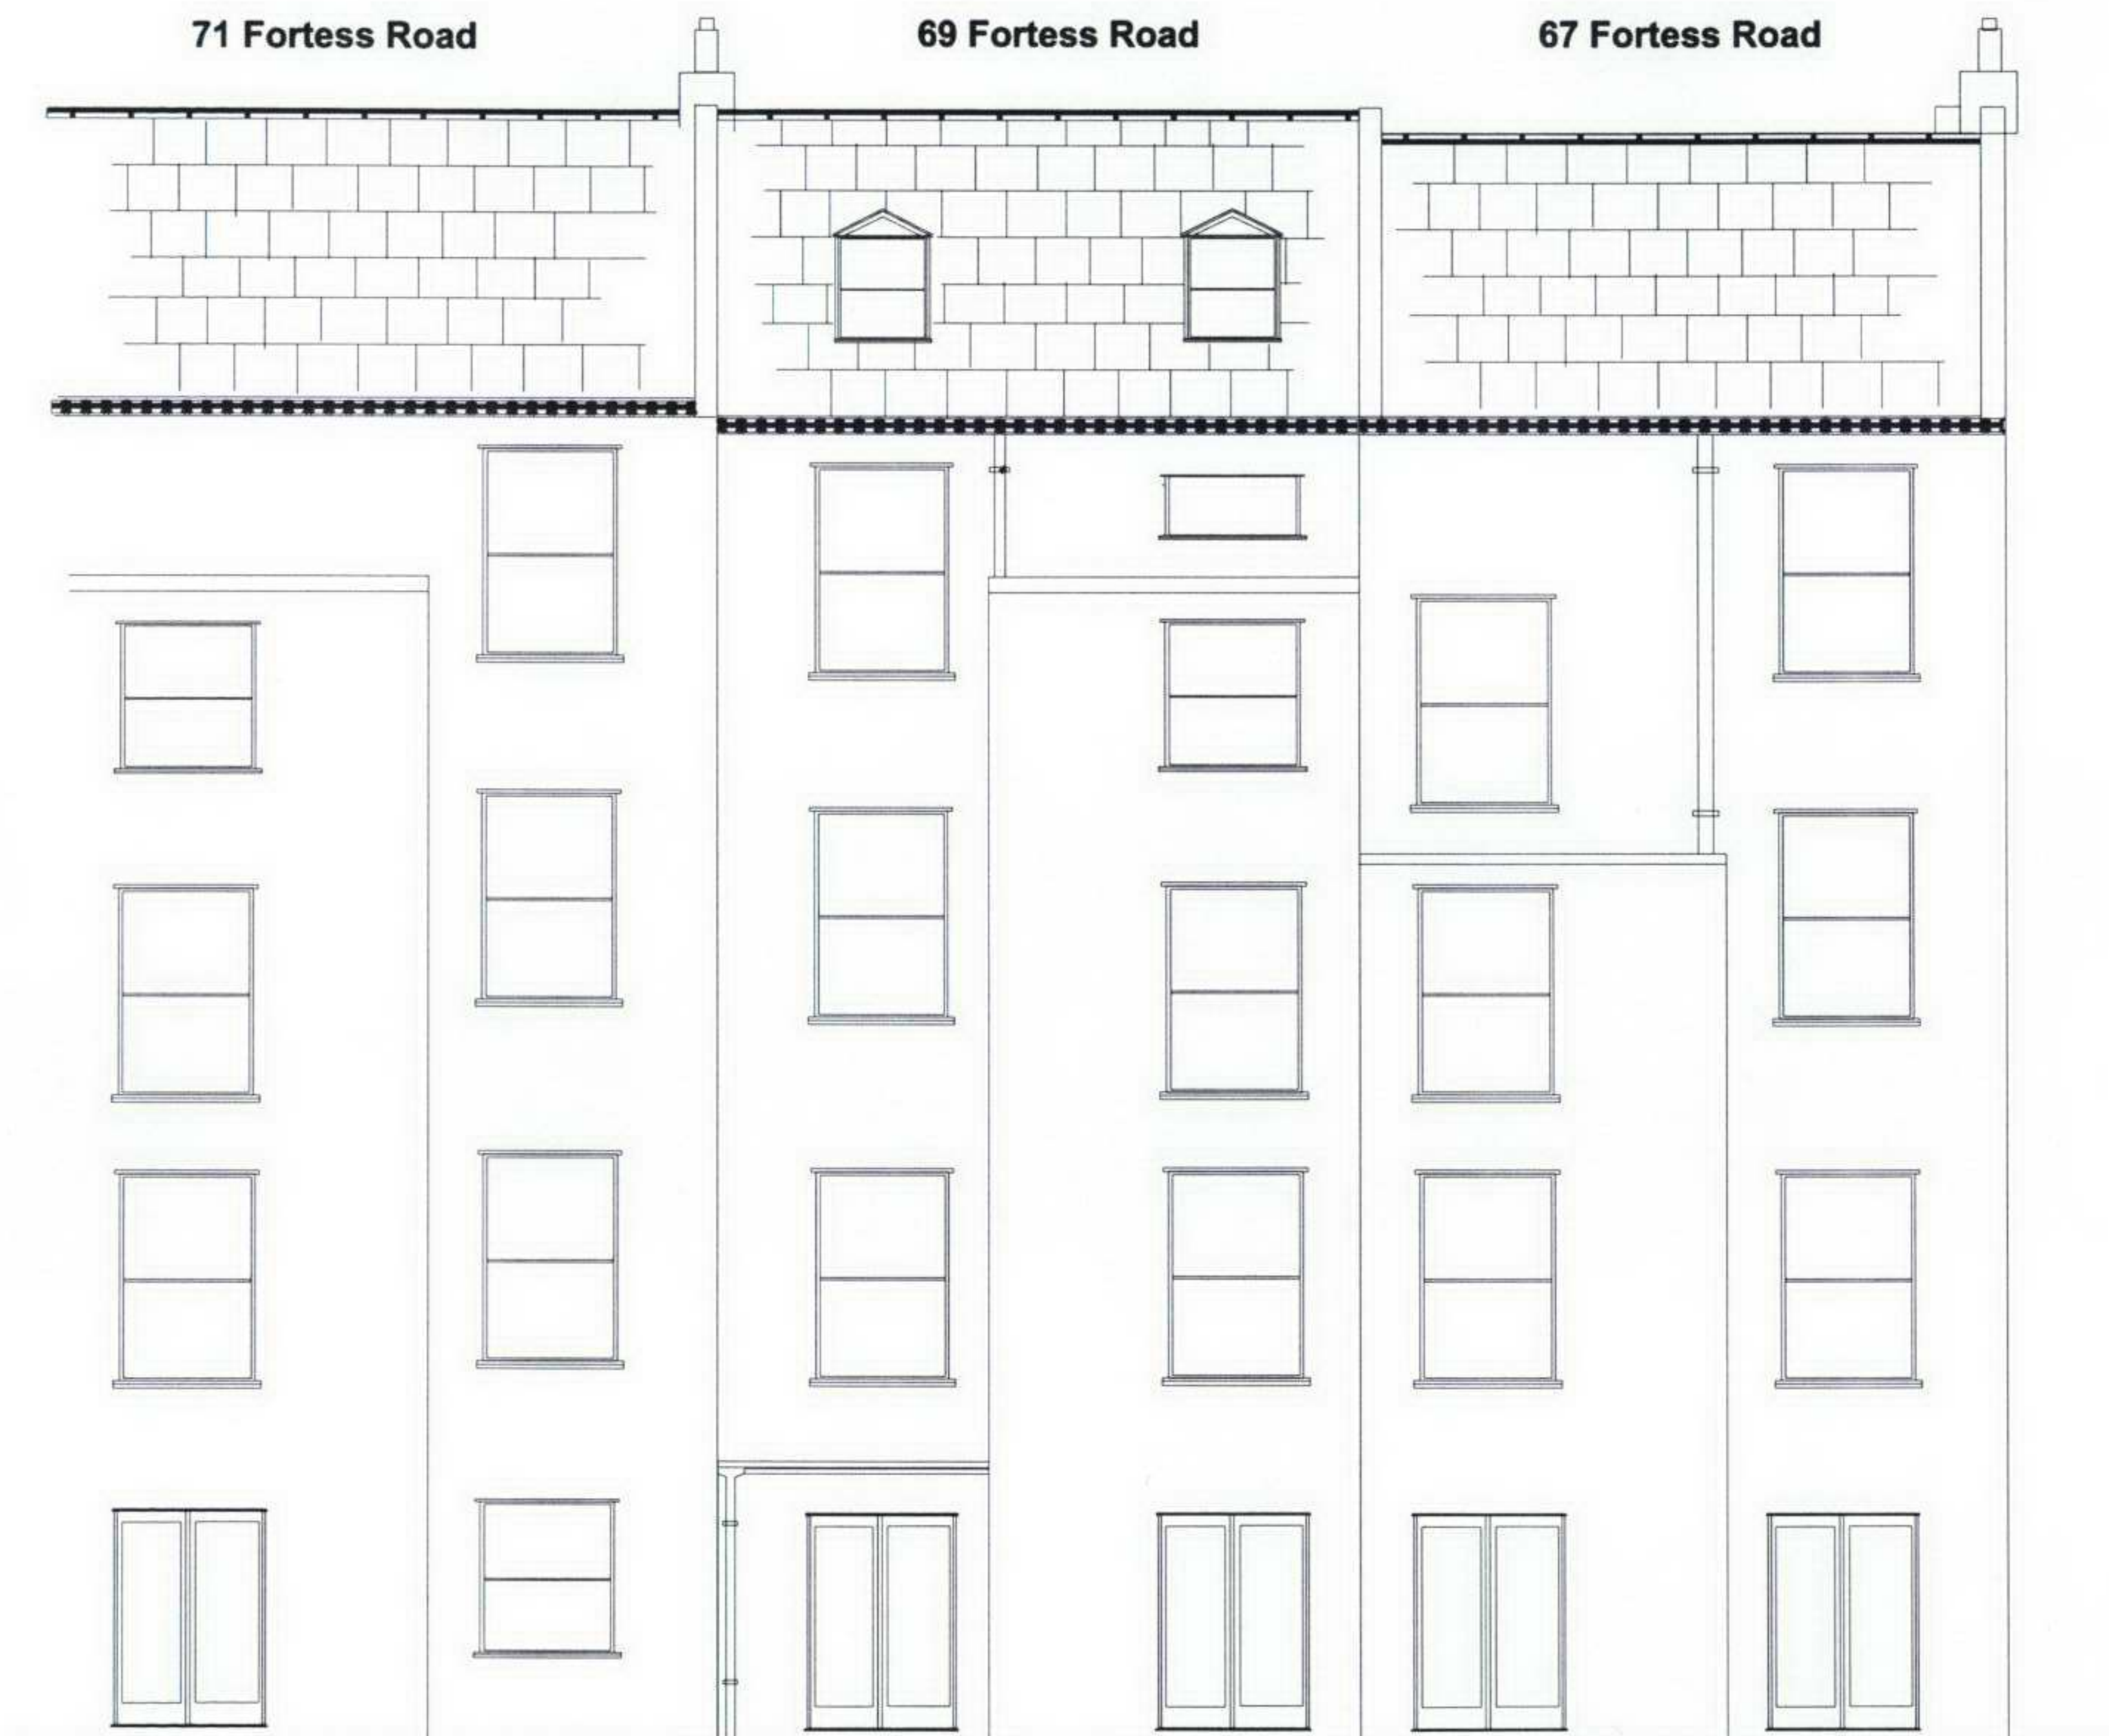

Ringley
Property solutions from property people.

67 Fortress Road
 London
 NW5 1AG

Rear Elevation (Existing)

Scale 1:100

Drawing Number: 2000-8772/11