



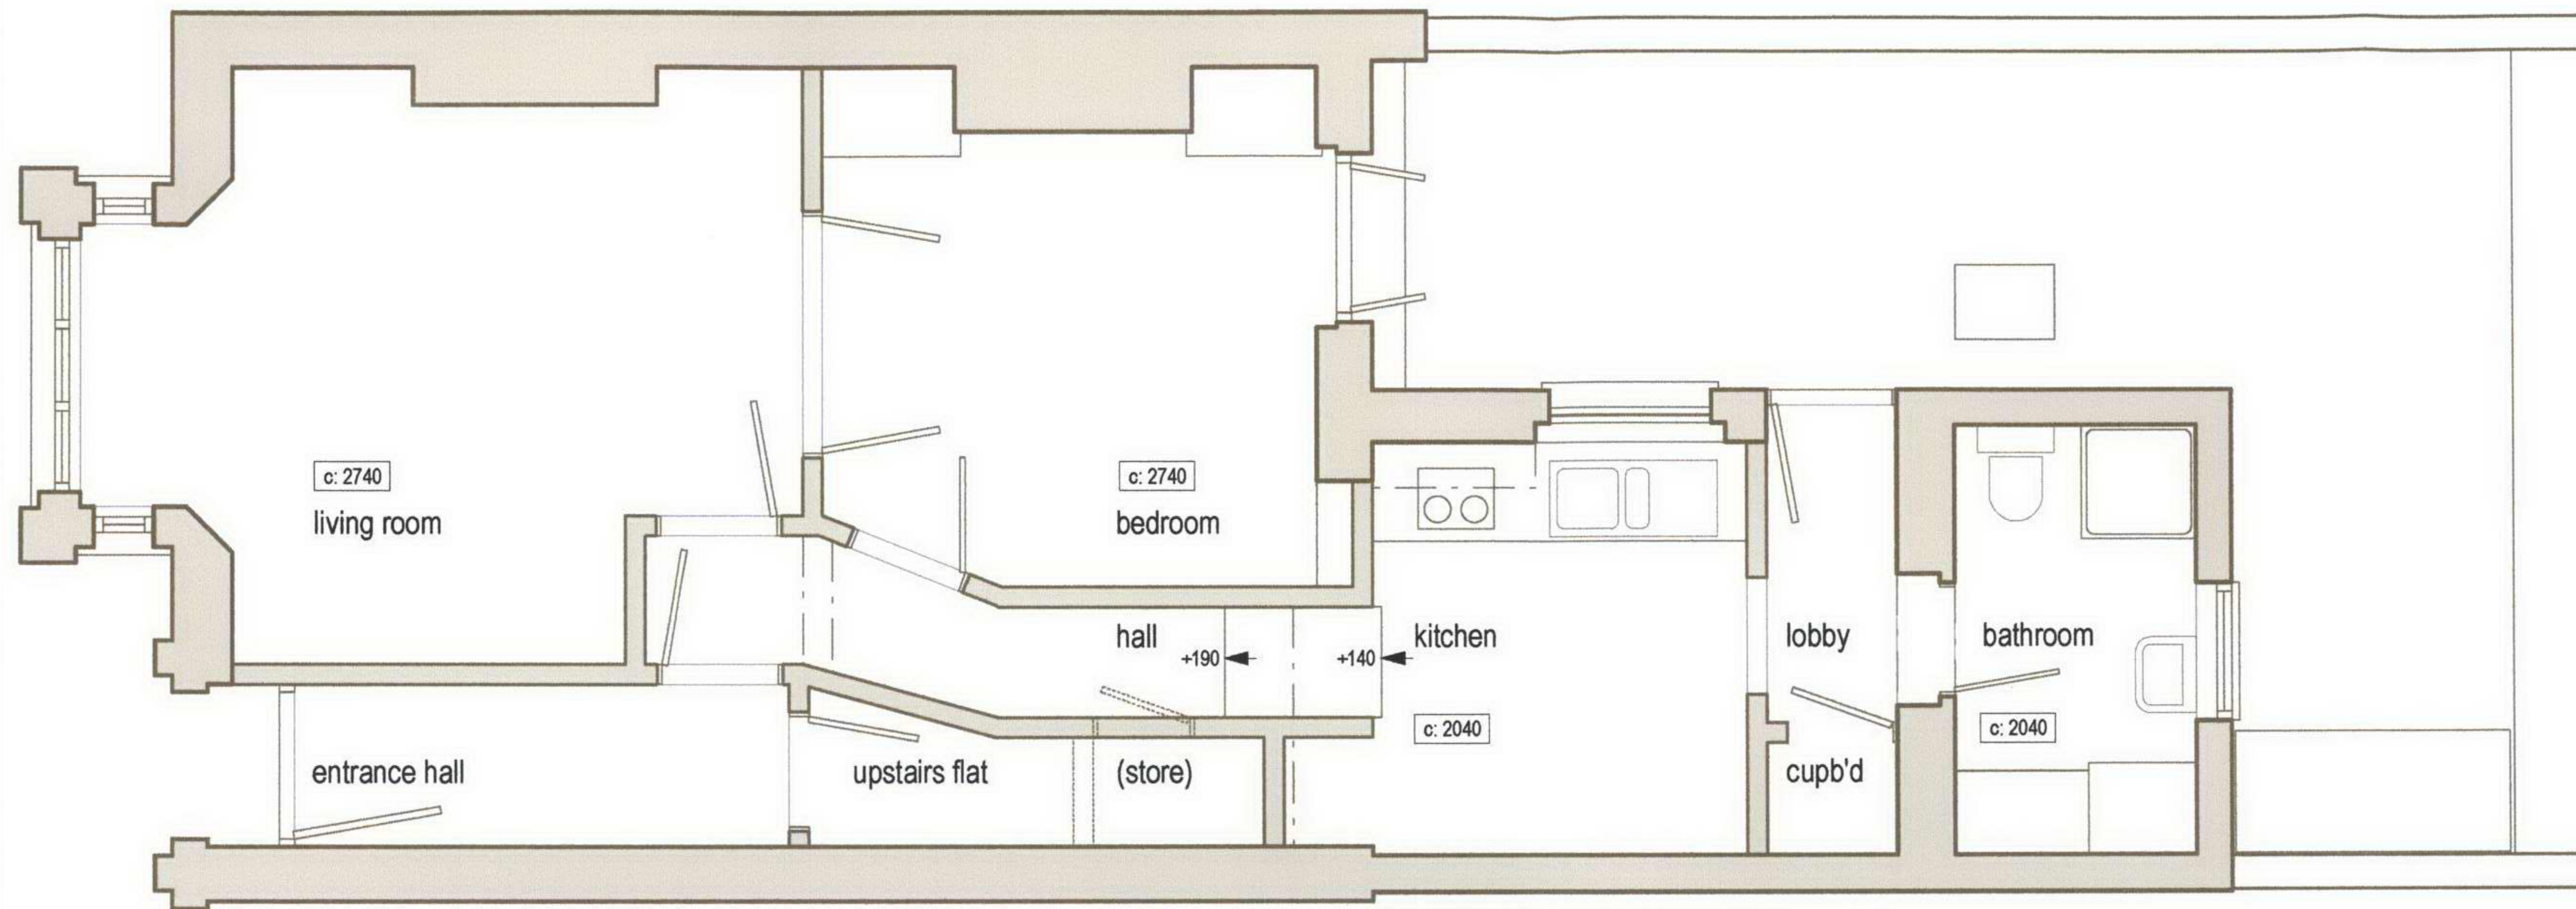

notes:
check scale against scale bar

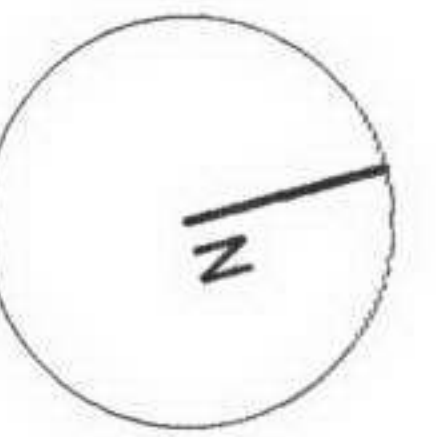


a: no revision
revisions:

project:
31a Agincourt Road NW3
proposed alterations


drawing title:
existing ground floor plan

scale: 1:50 @ A3	date: may 2007
drawing no: 180/01	revision: -


jon satow a: 51a mansfield road, london, nw3 2je t: 020 7267 6475 e: j.satow@virgin.net

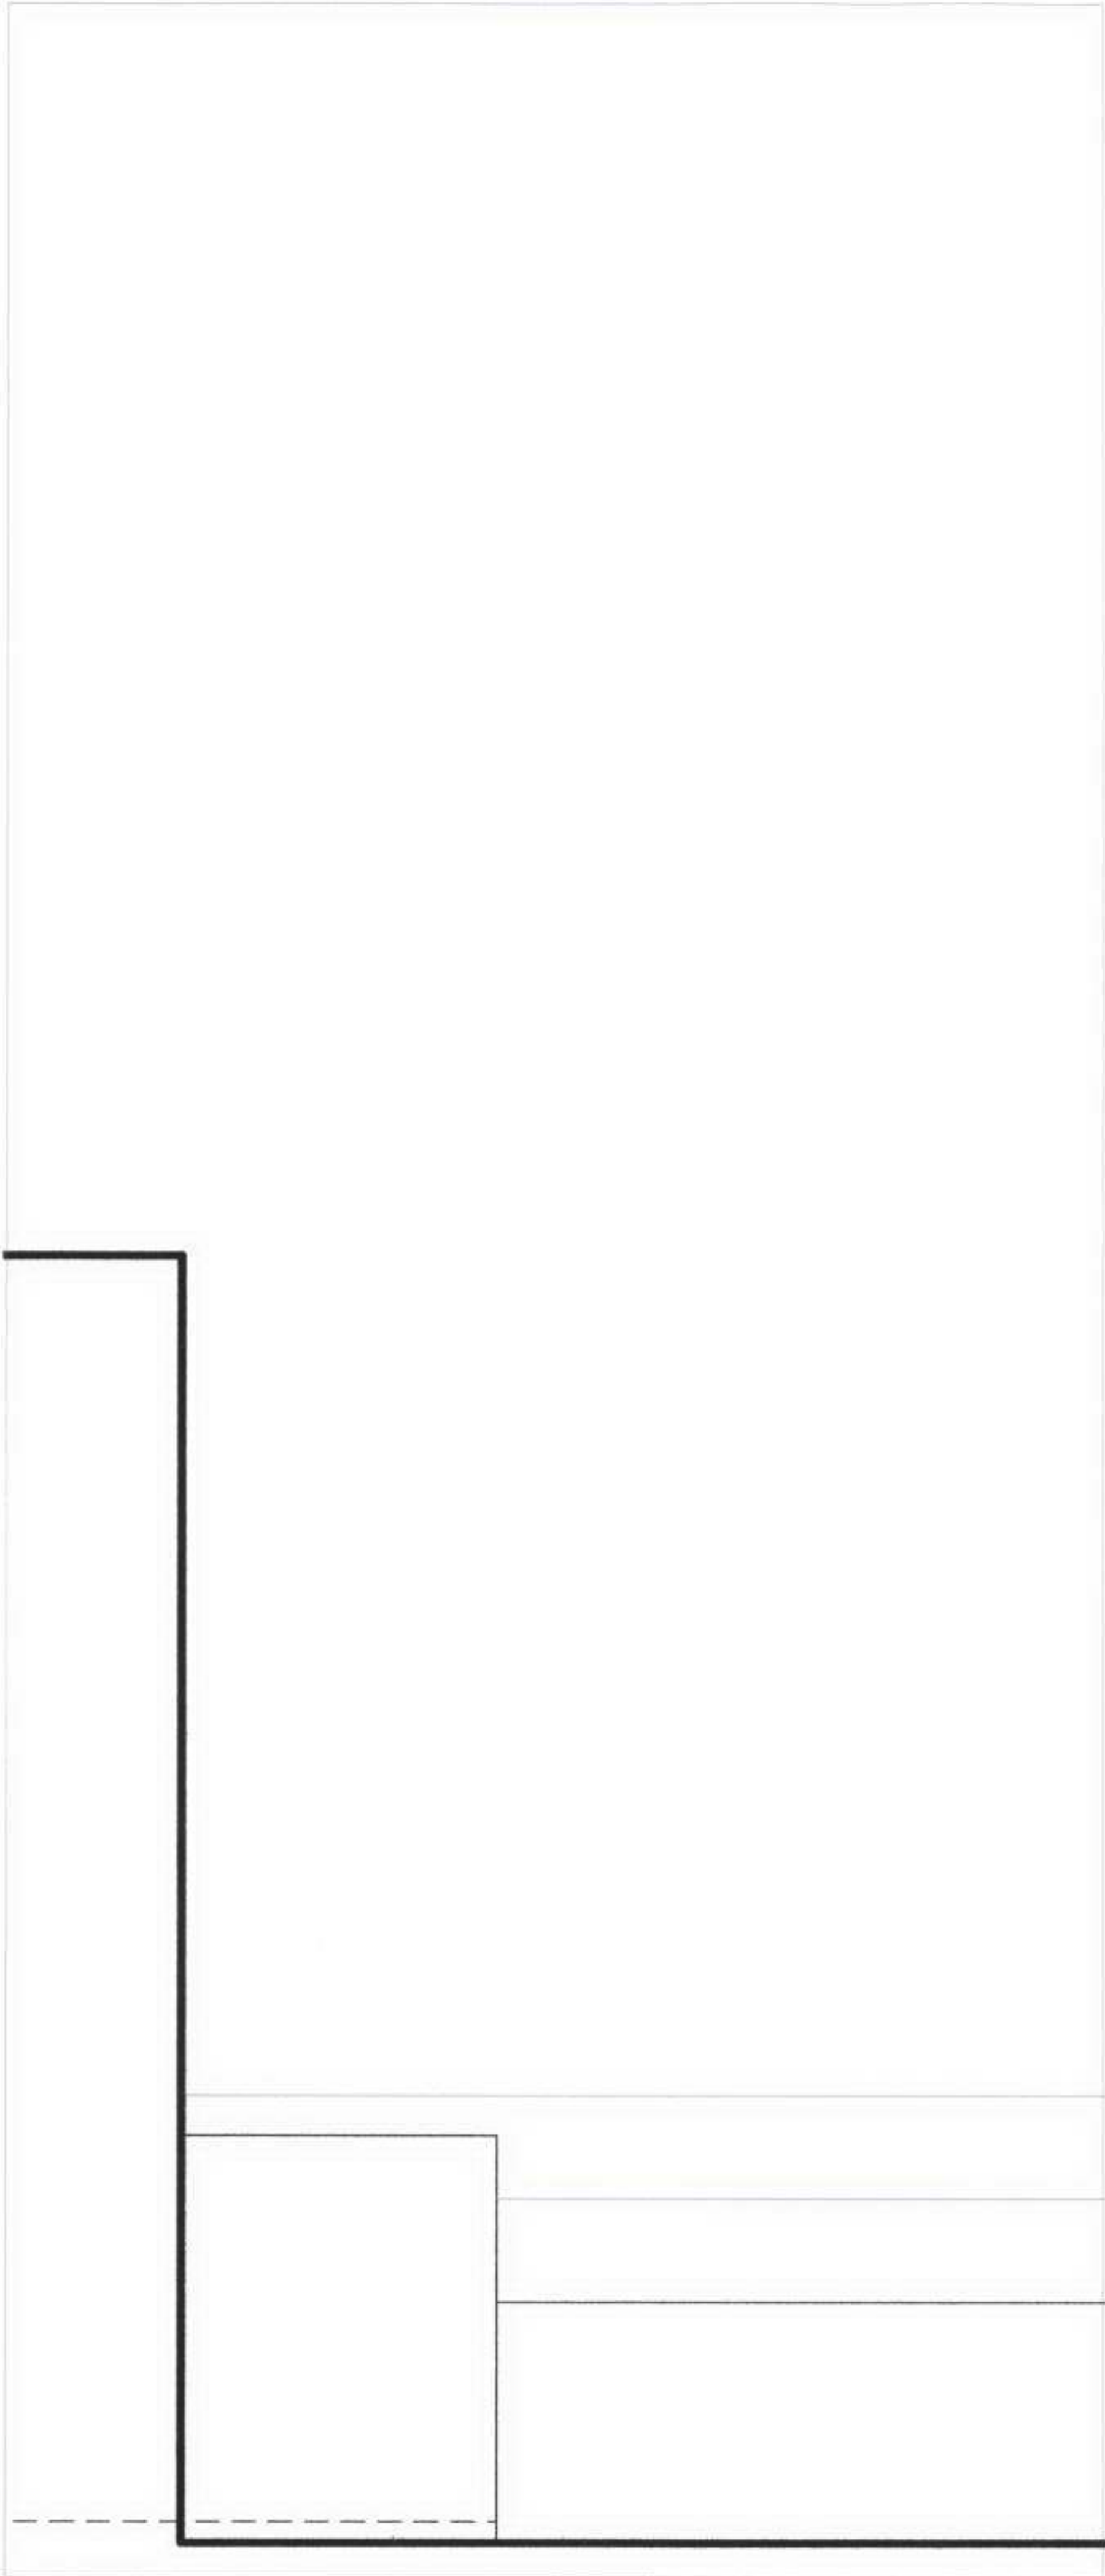

east elevation

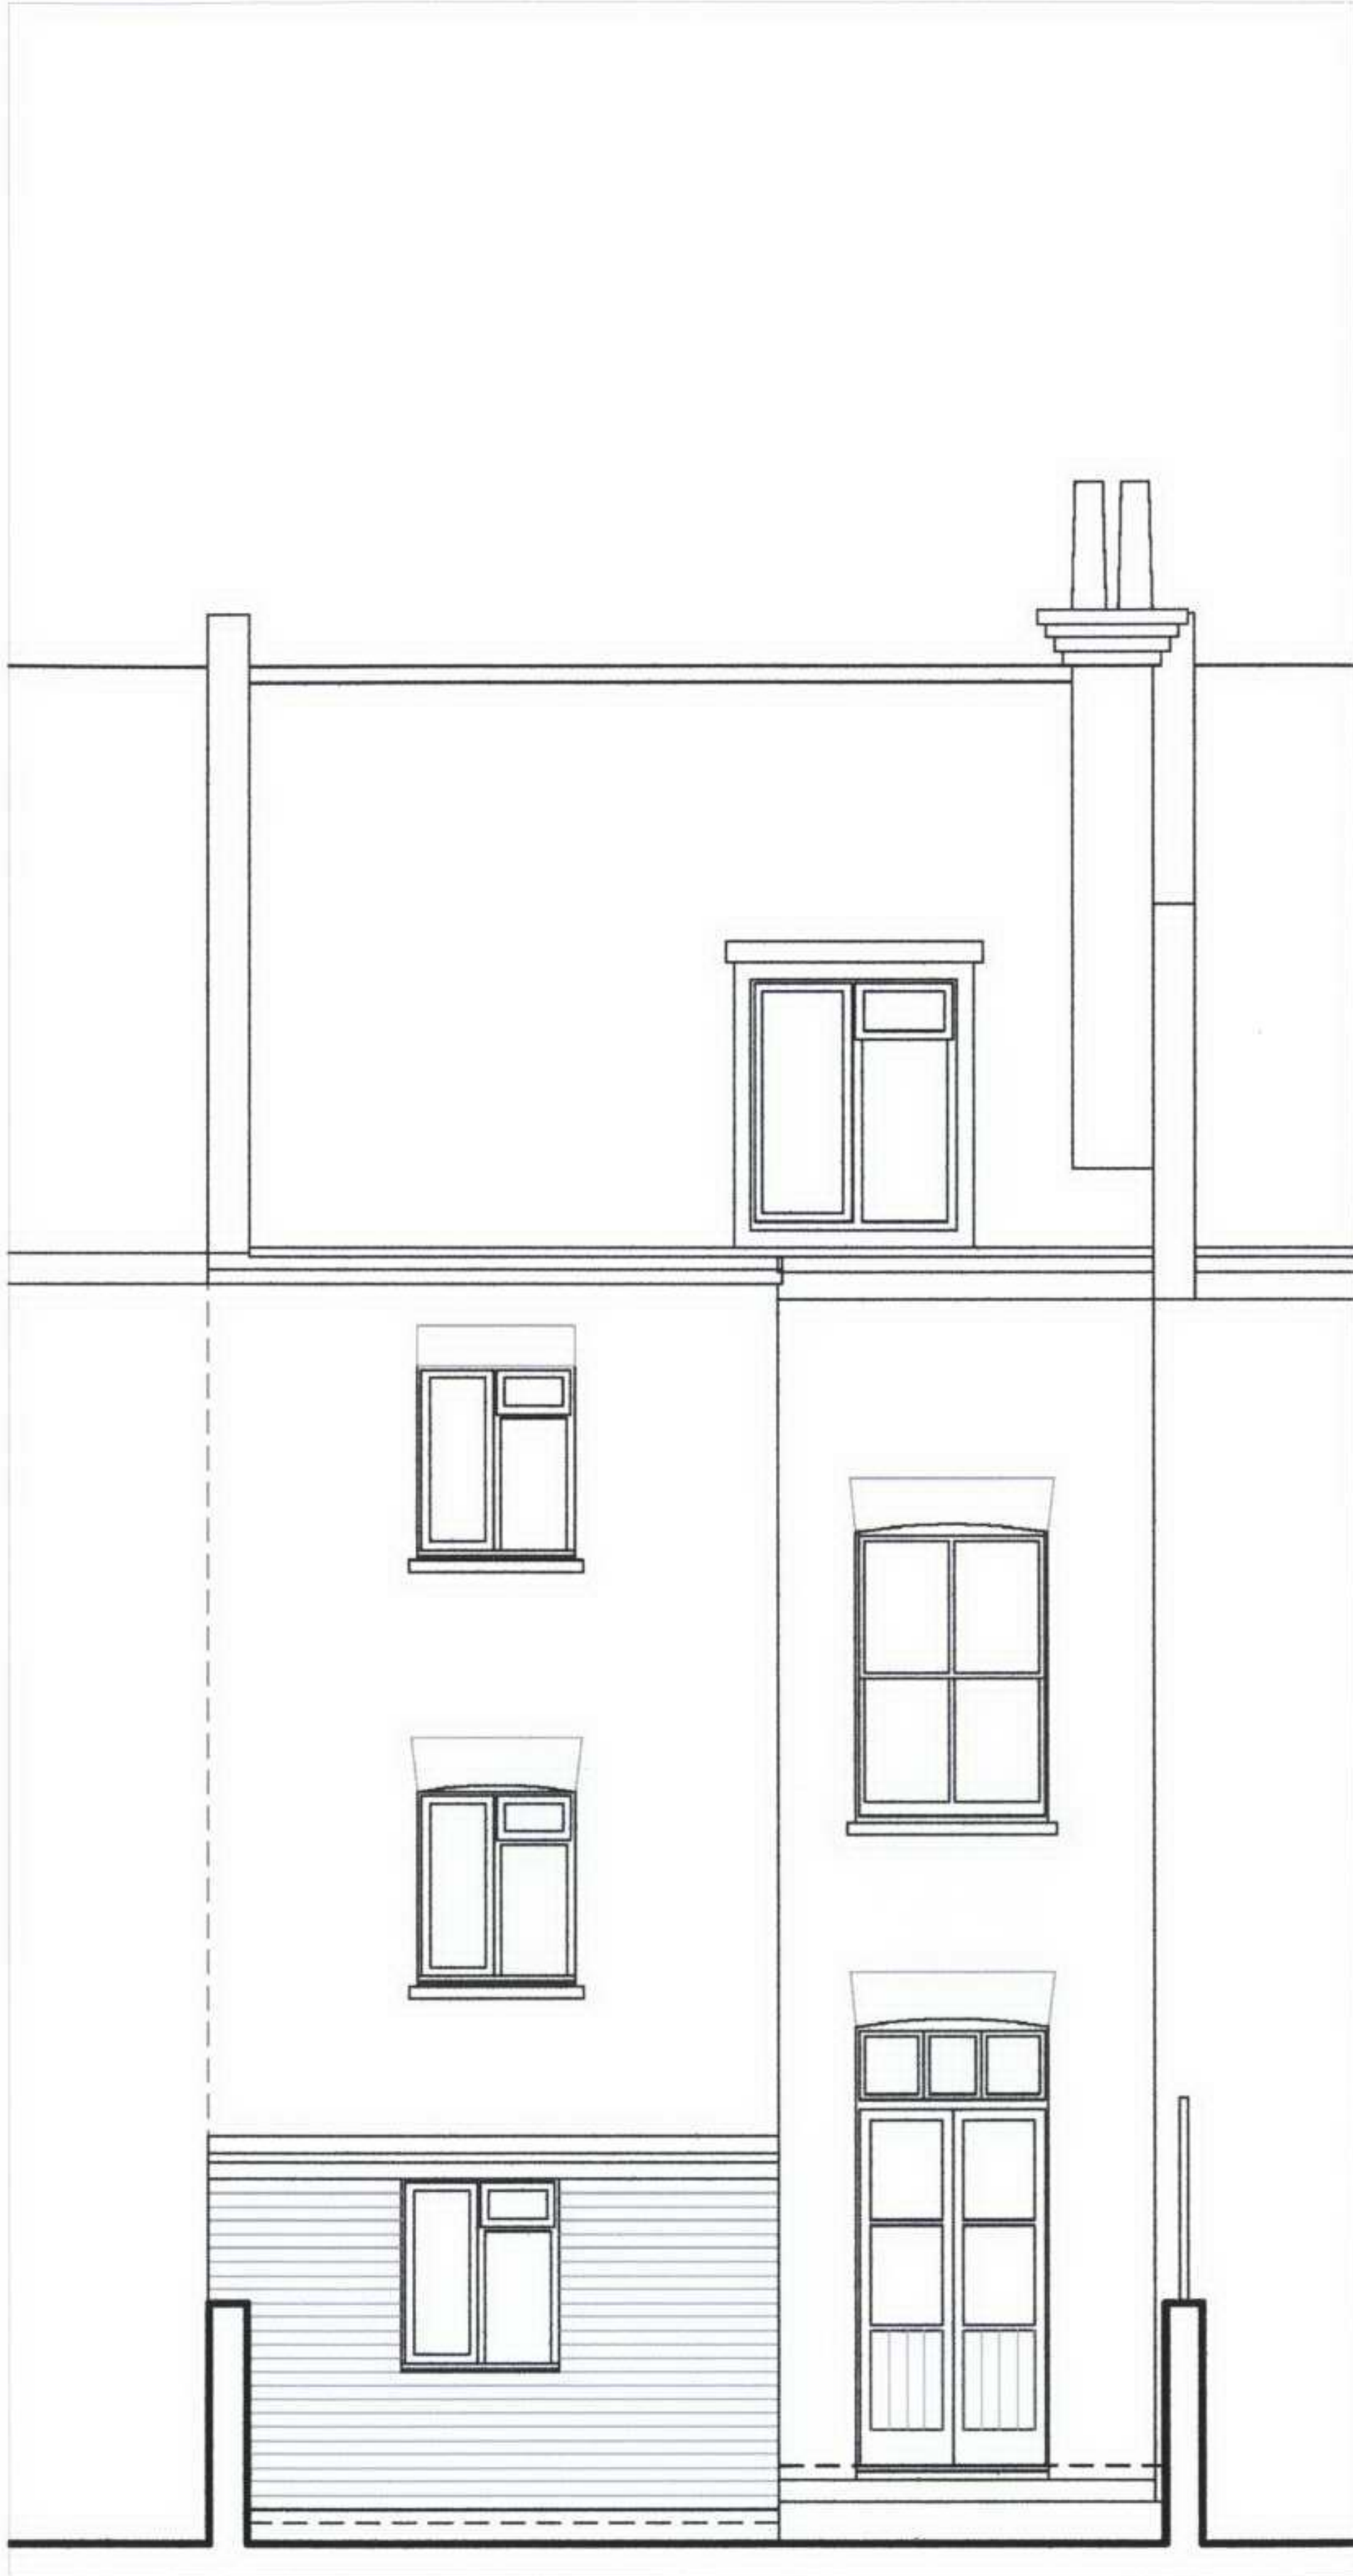

north elevation

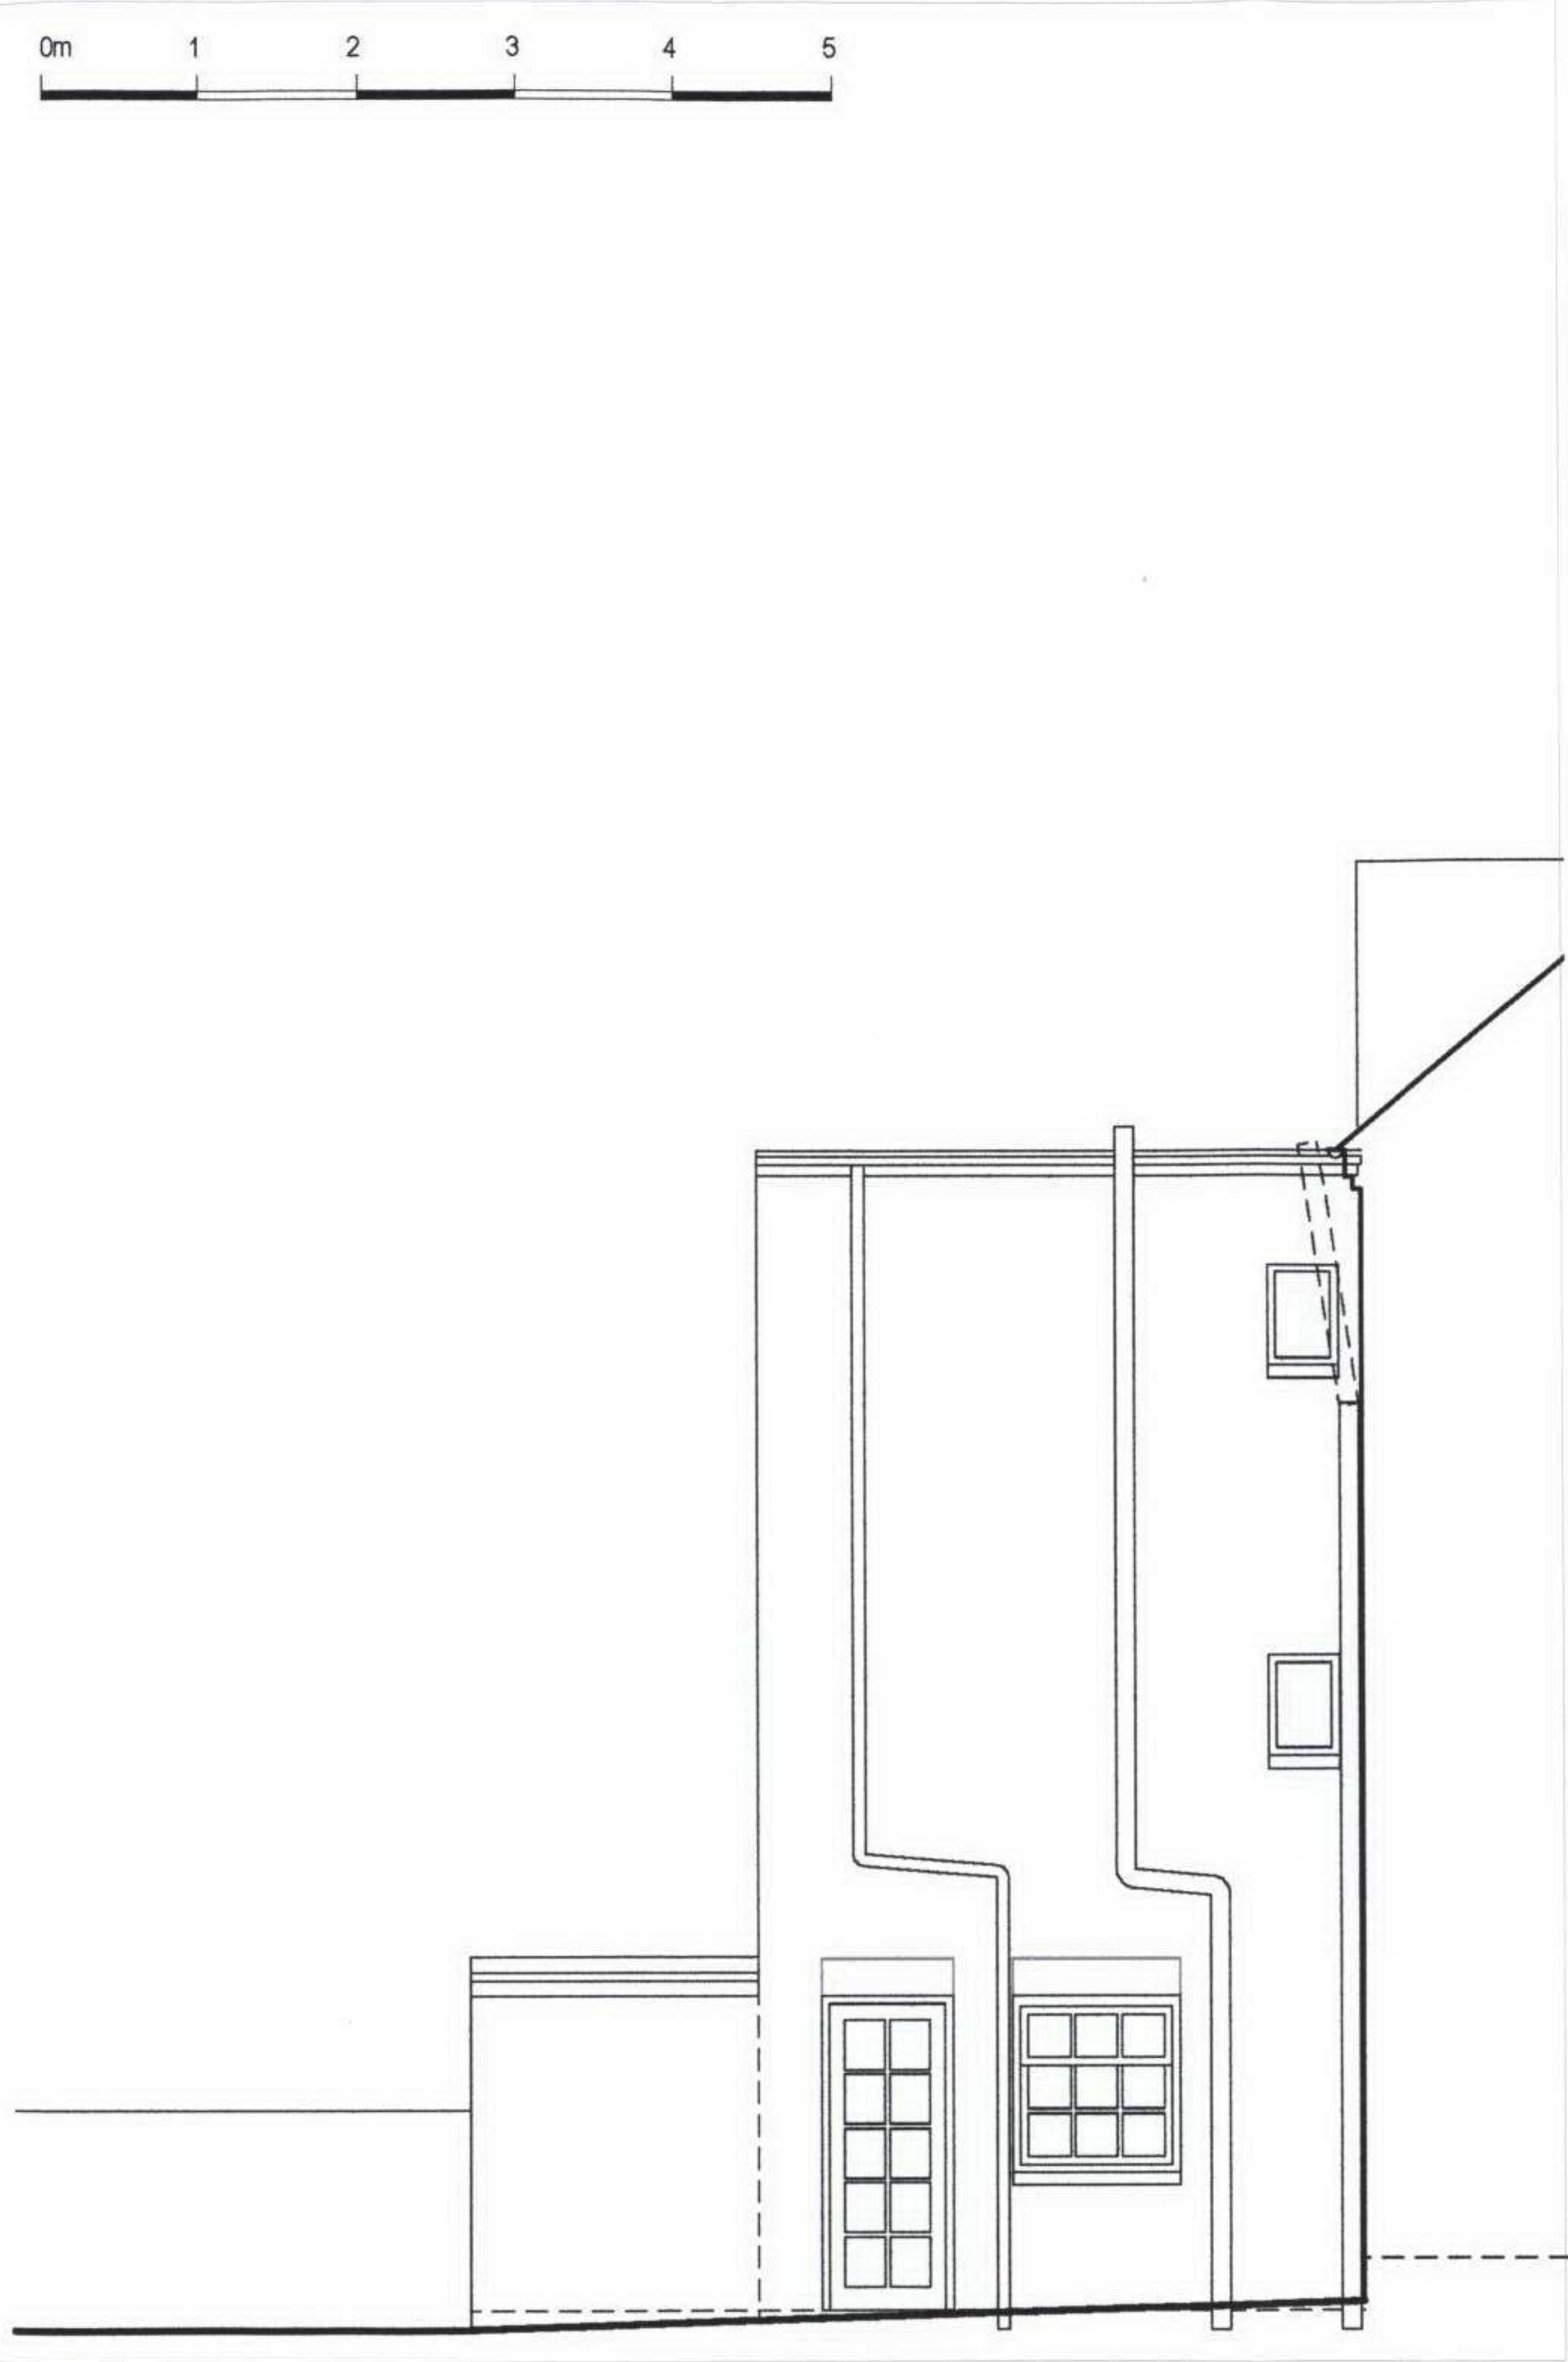

west elevation

notes:
check scale against scale bar

a: no revision
revisions:

project:
31a Agincourt Road NW3
proposed alterations

drawing title:
existing elevations

scale:
1:75 @ A3

drawing no:
180/02

date:
may 2007

revision:
-