



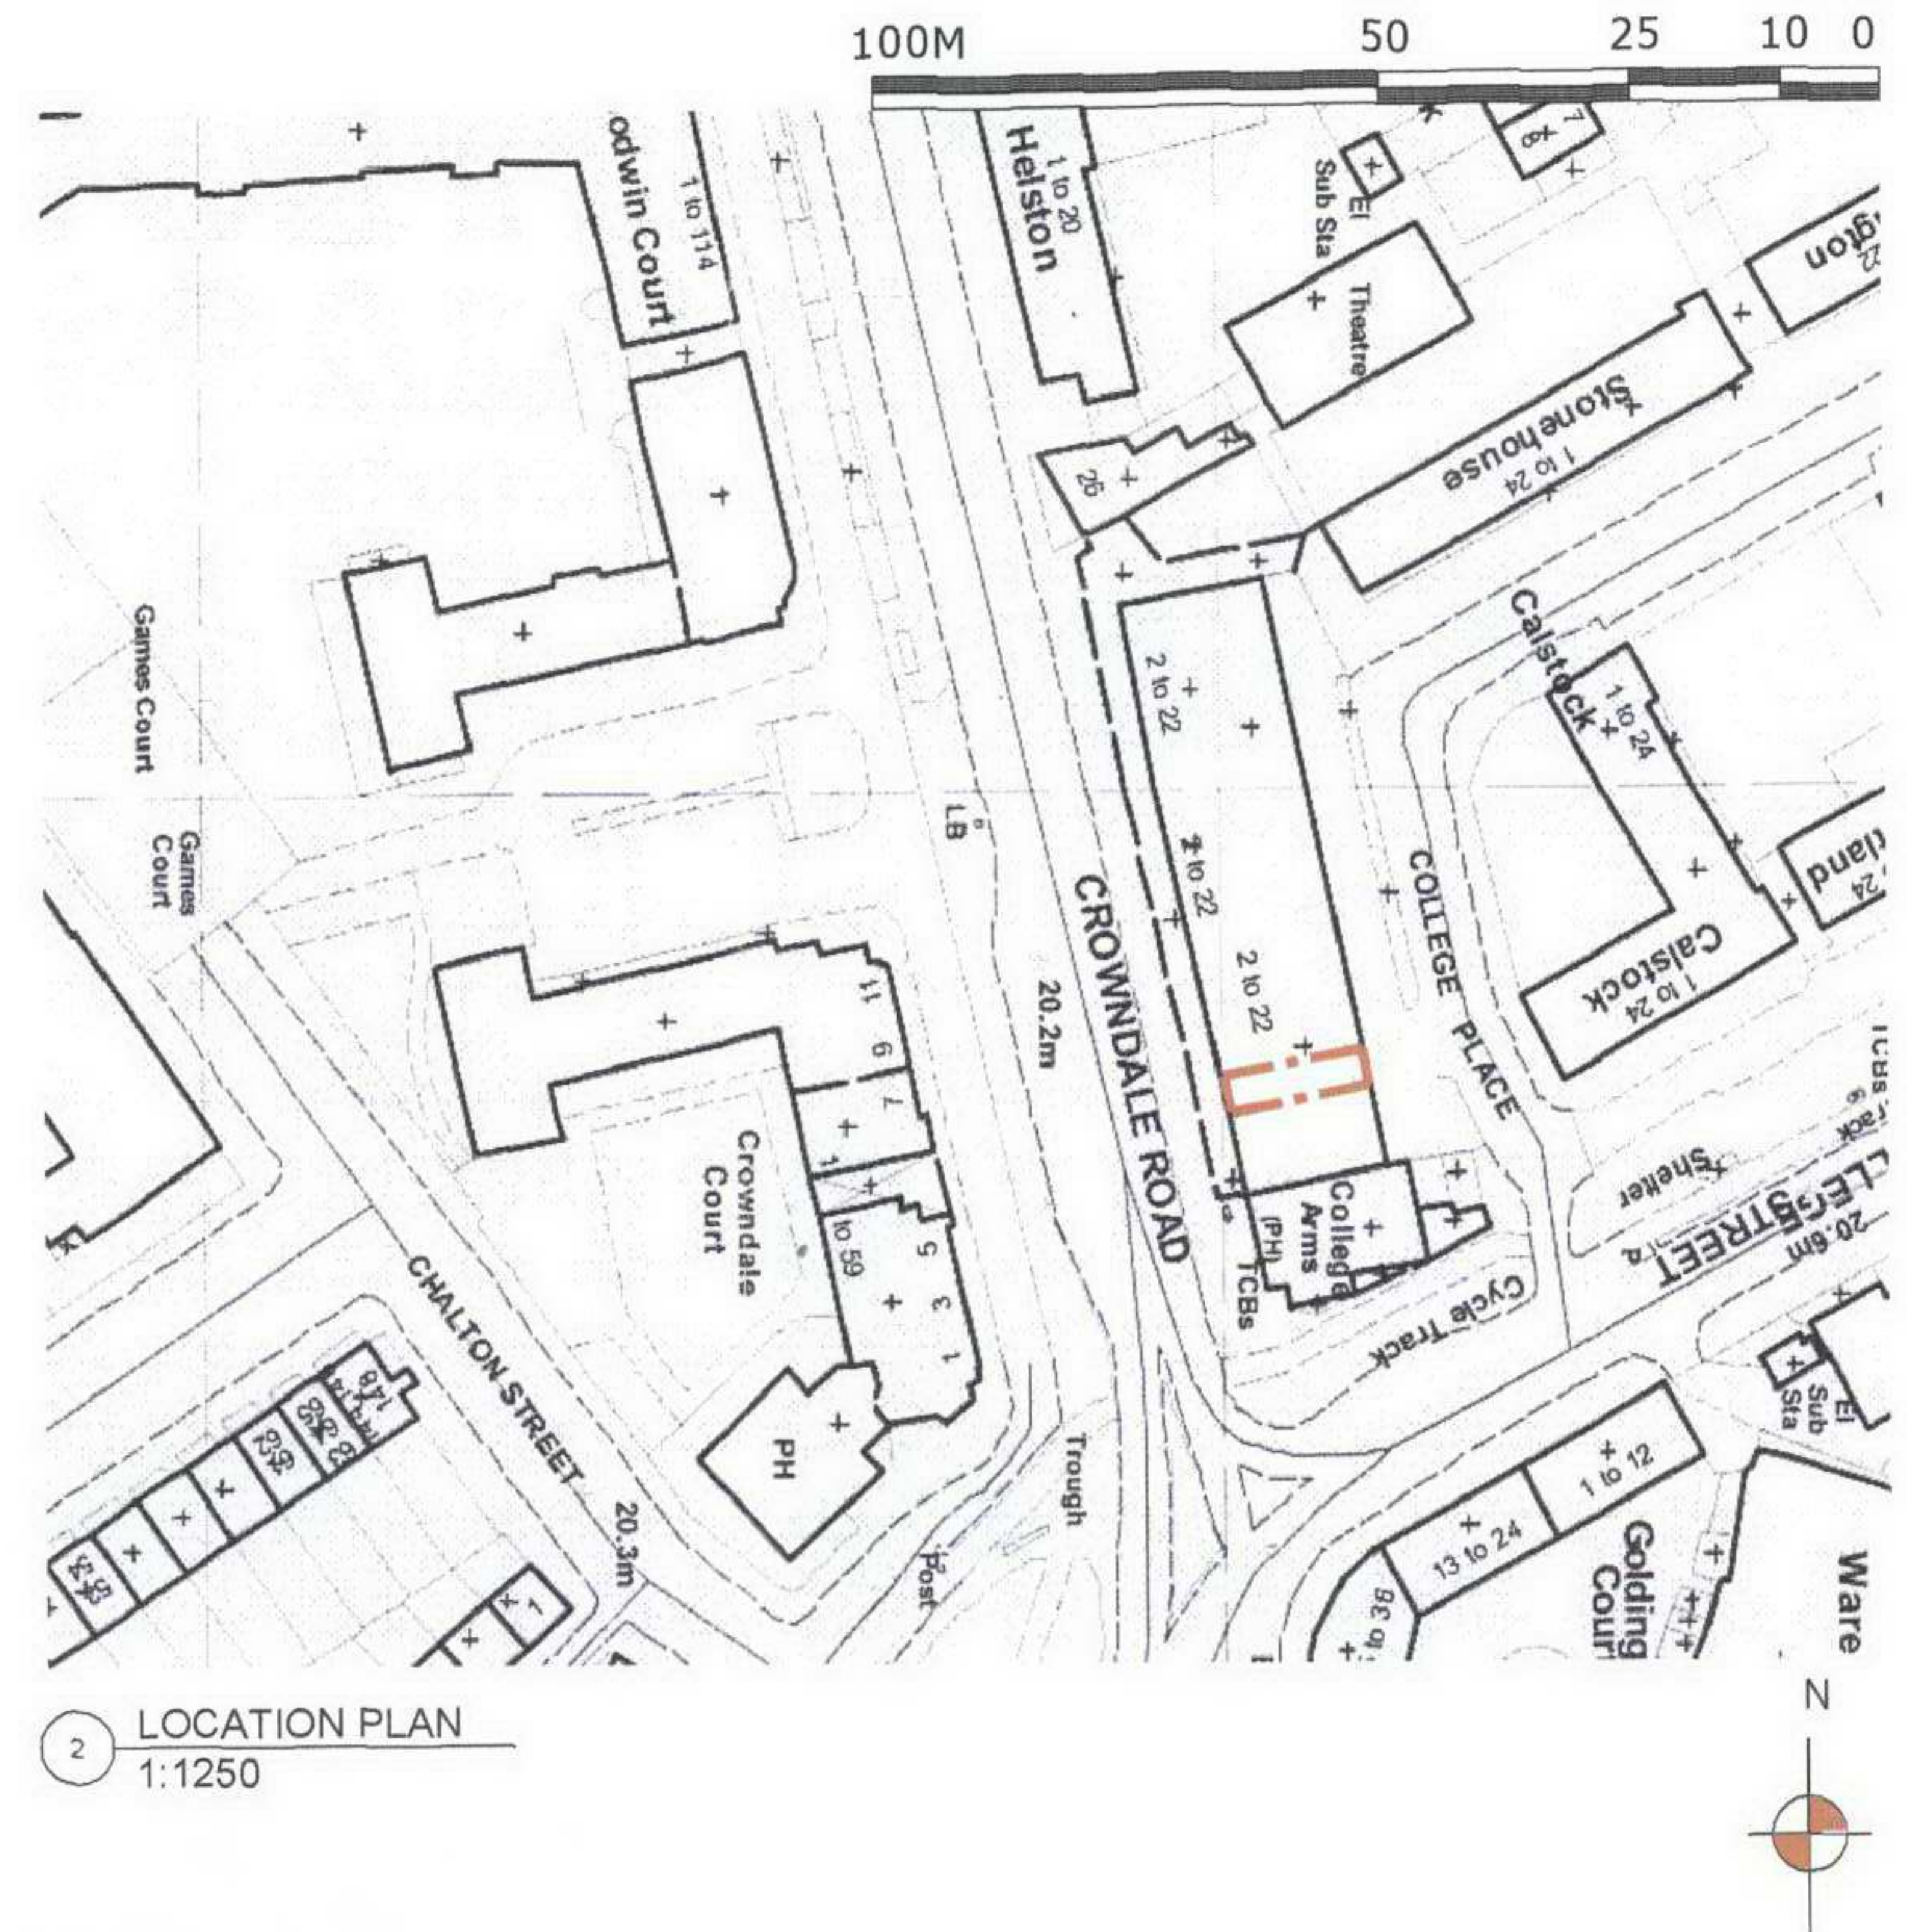

1 GROUND FLOOR PLAN  
1:100

2 LOCATION PLAN  
1:1250

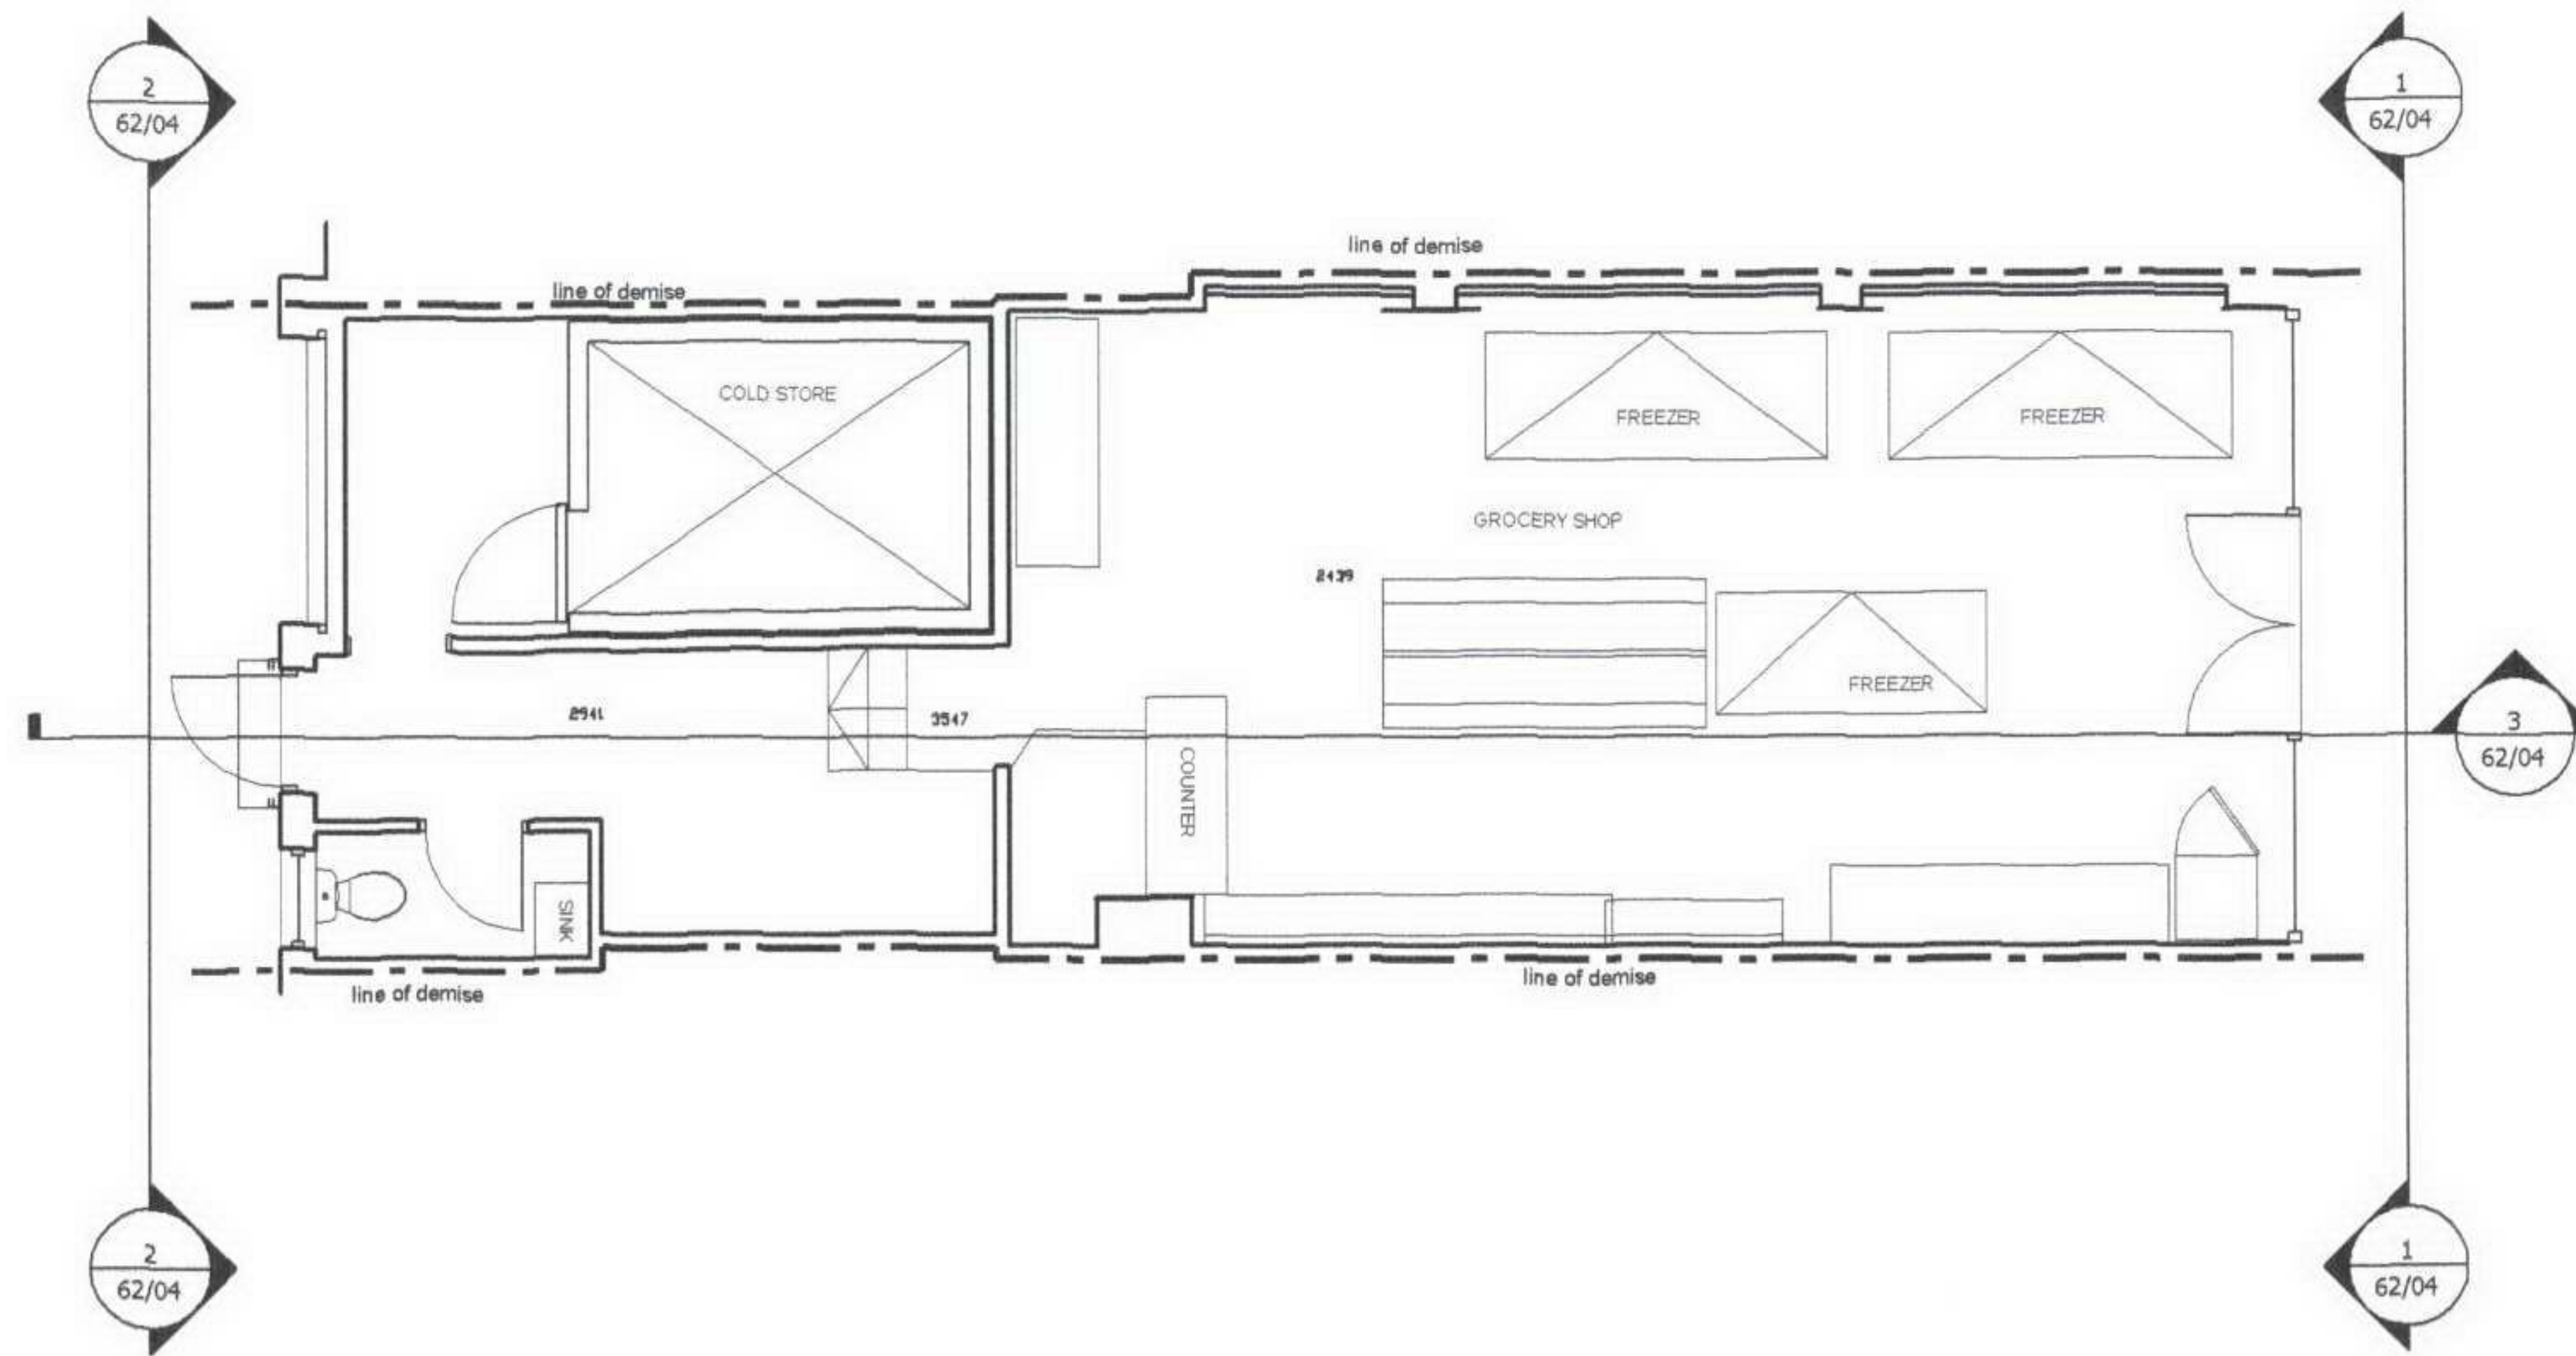

FRONT VIEW



REAR VIEW



INTERNAL VIEW

Revision: Fence dimension adjusted, Summer house design altered.

Title:  
LOCATION PLAN AND EXISTING GROUND  
FLOOR PLAN

Project No.:  
1062

Drawing No.:  
(--)-01

Project:  
6 CROWDALE ROAD

Client:  
Mr. A. Salam

Date:  
07/2006

Scale: A3:  
1/100, 1/1250