




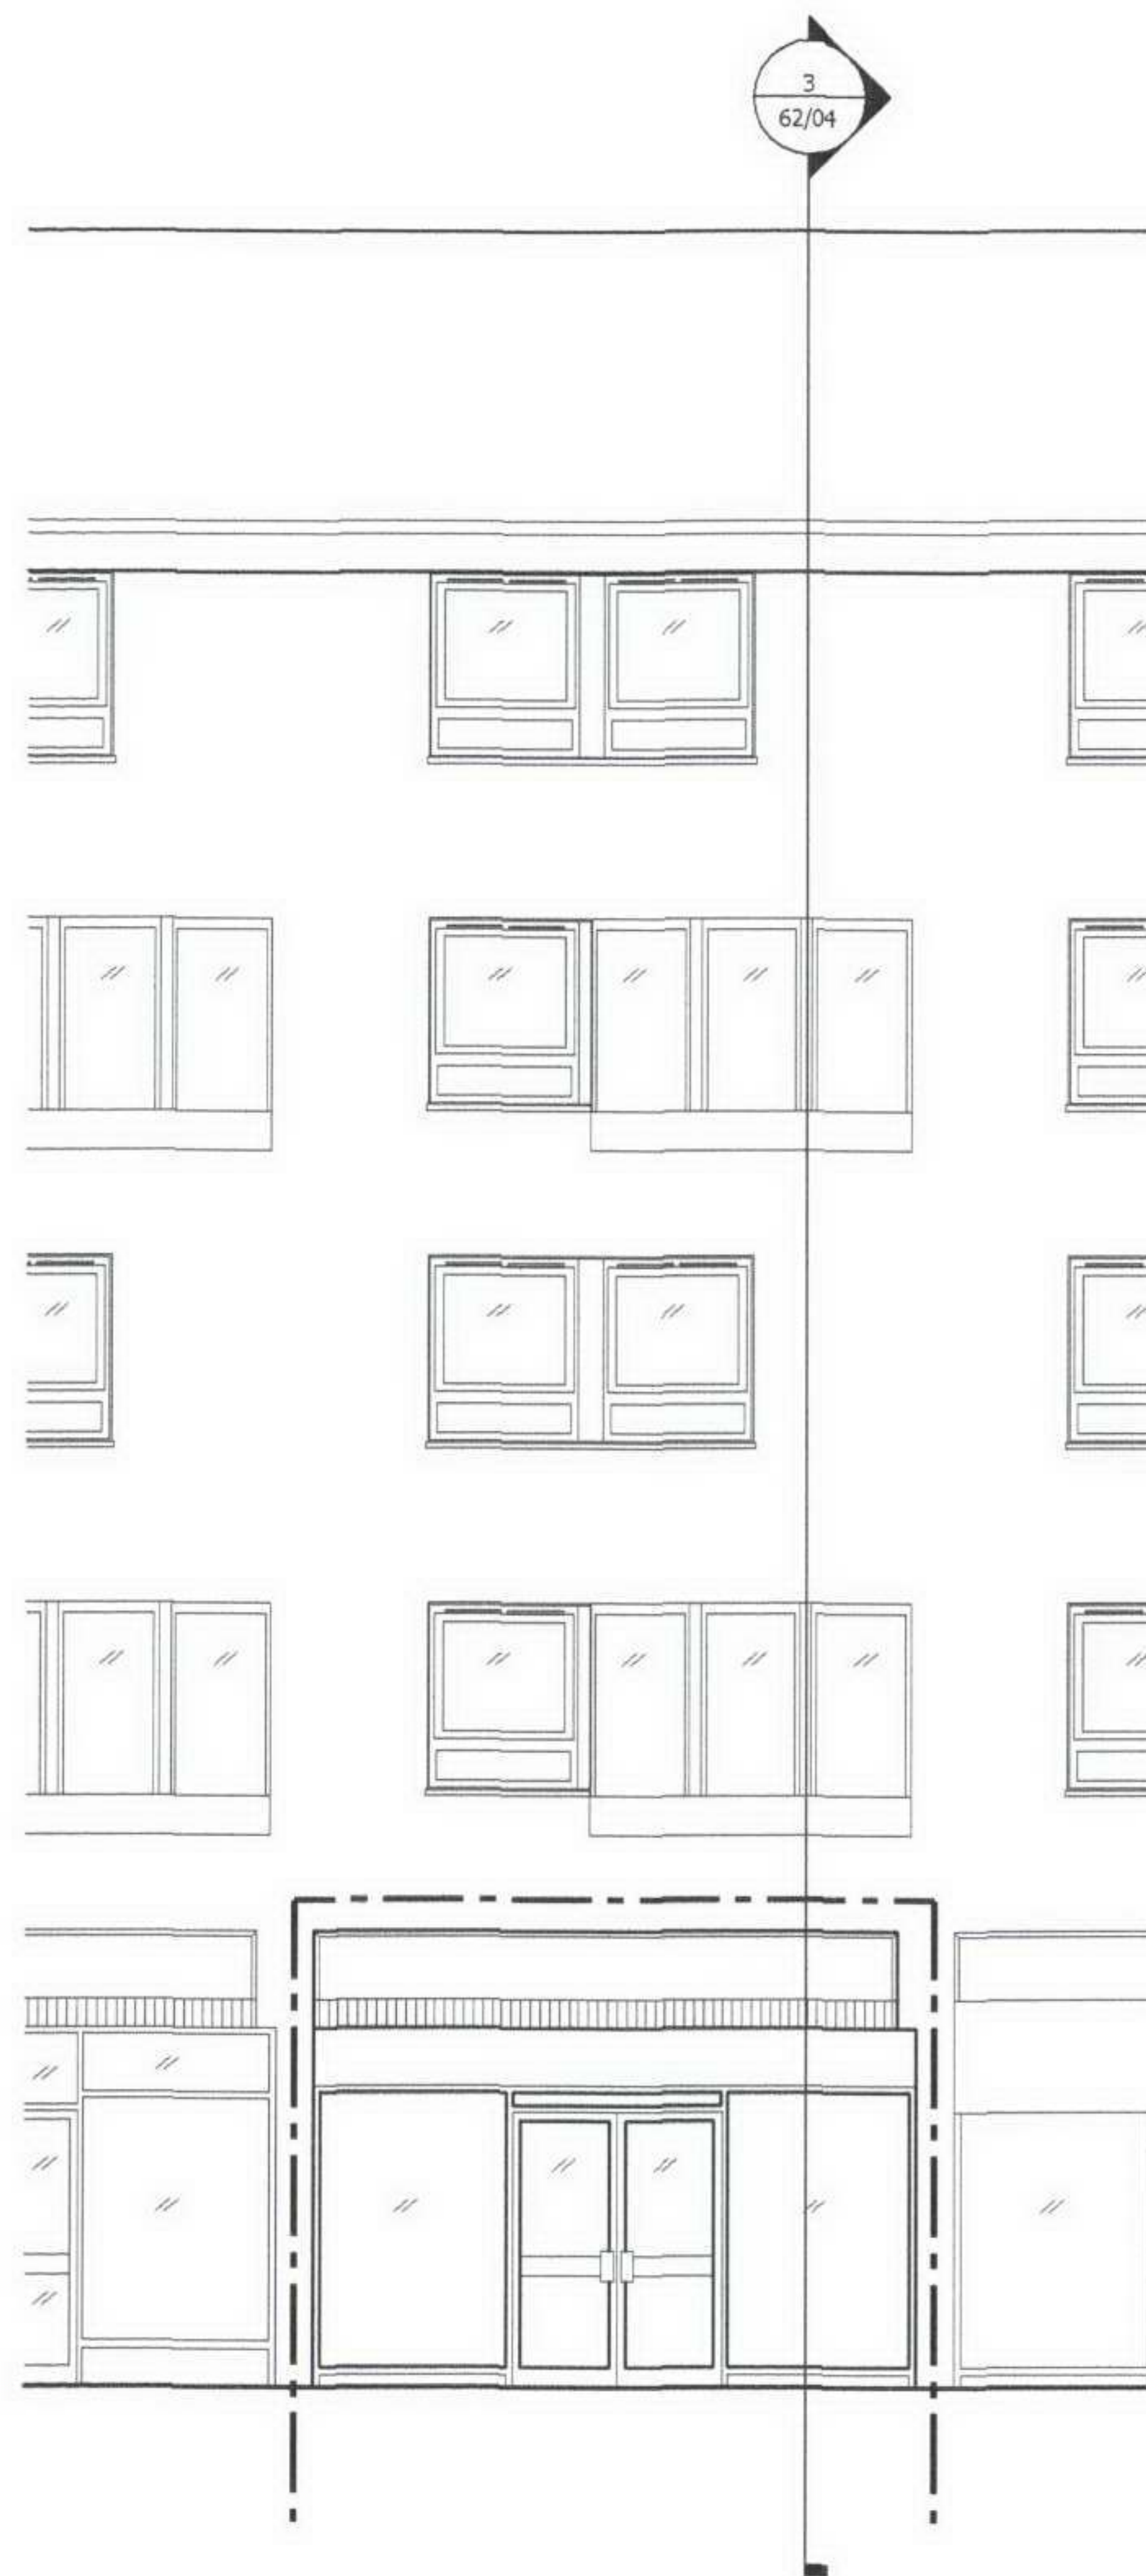

1 FRONT ELEVATION
1:100

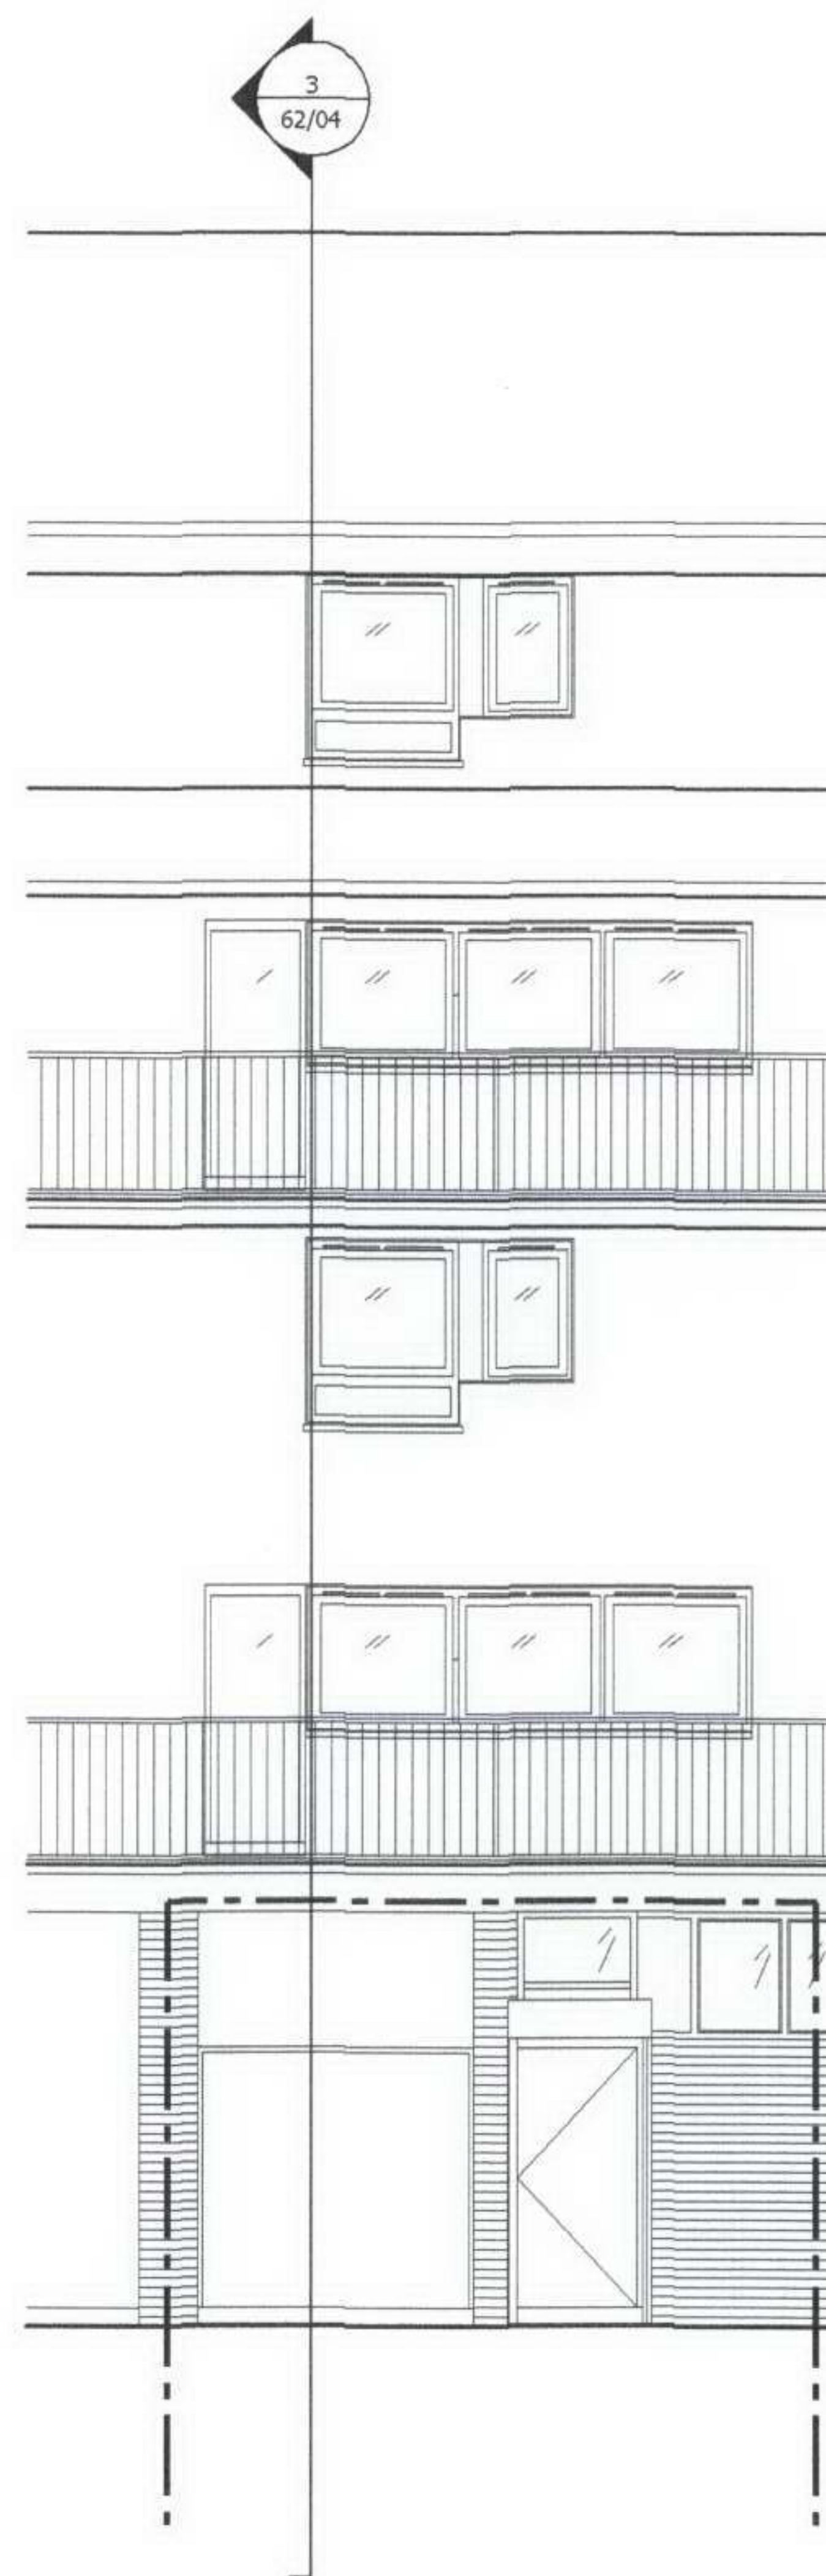


2 REAR ELEVATION
1:100

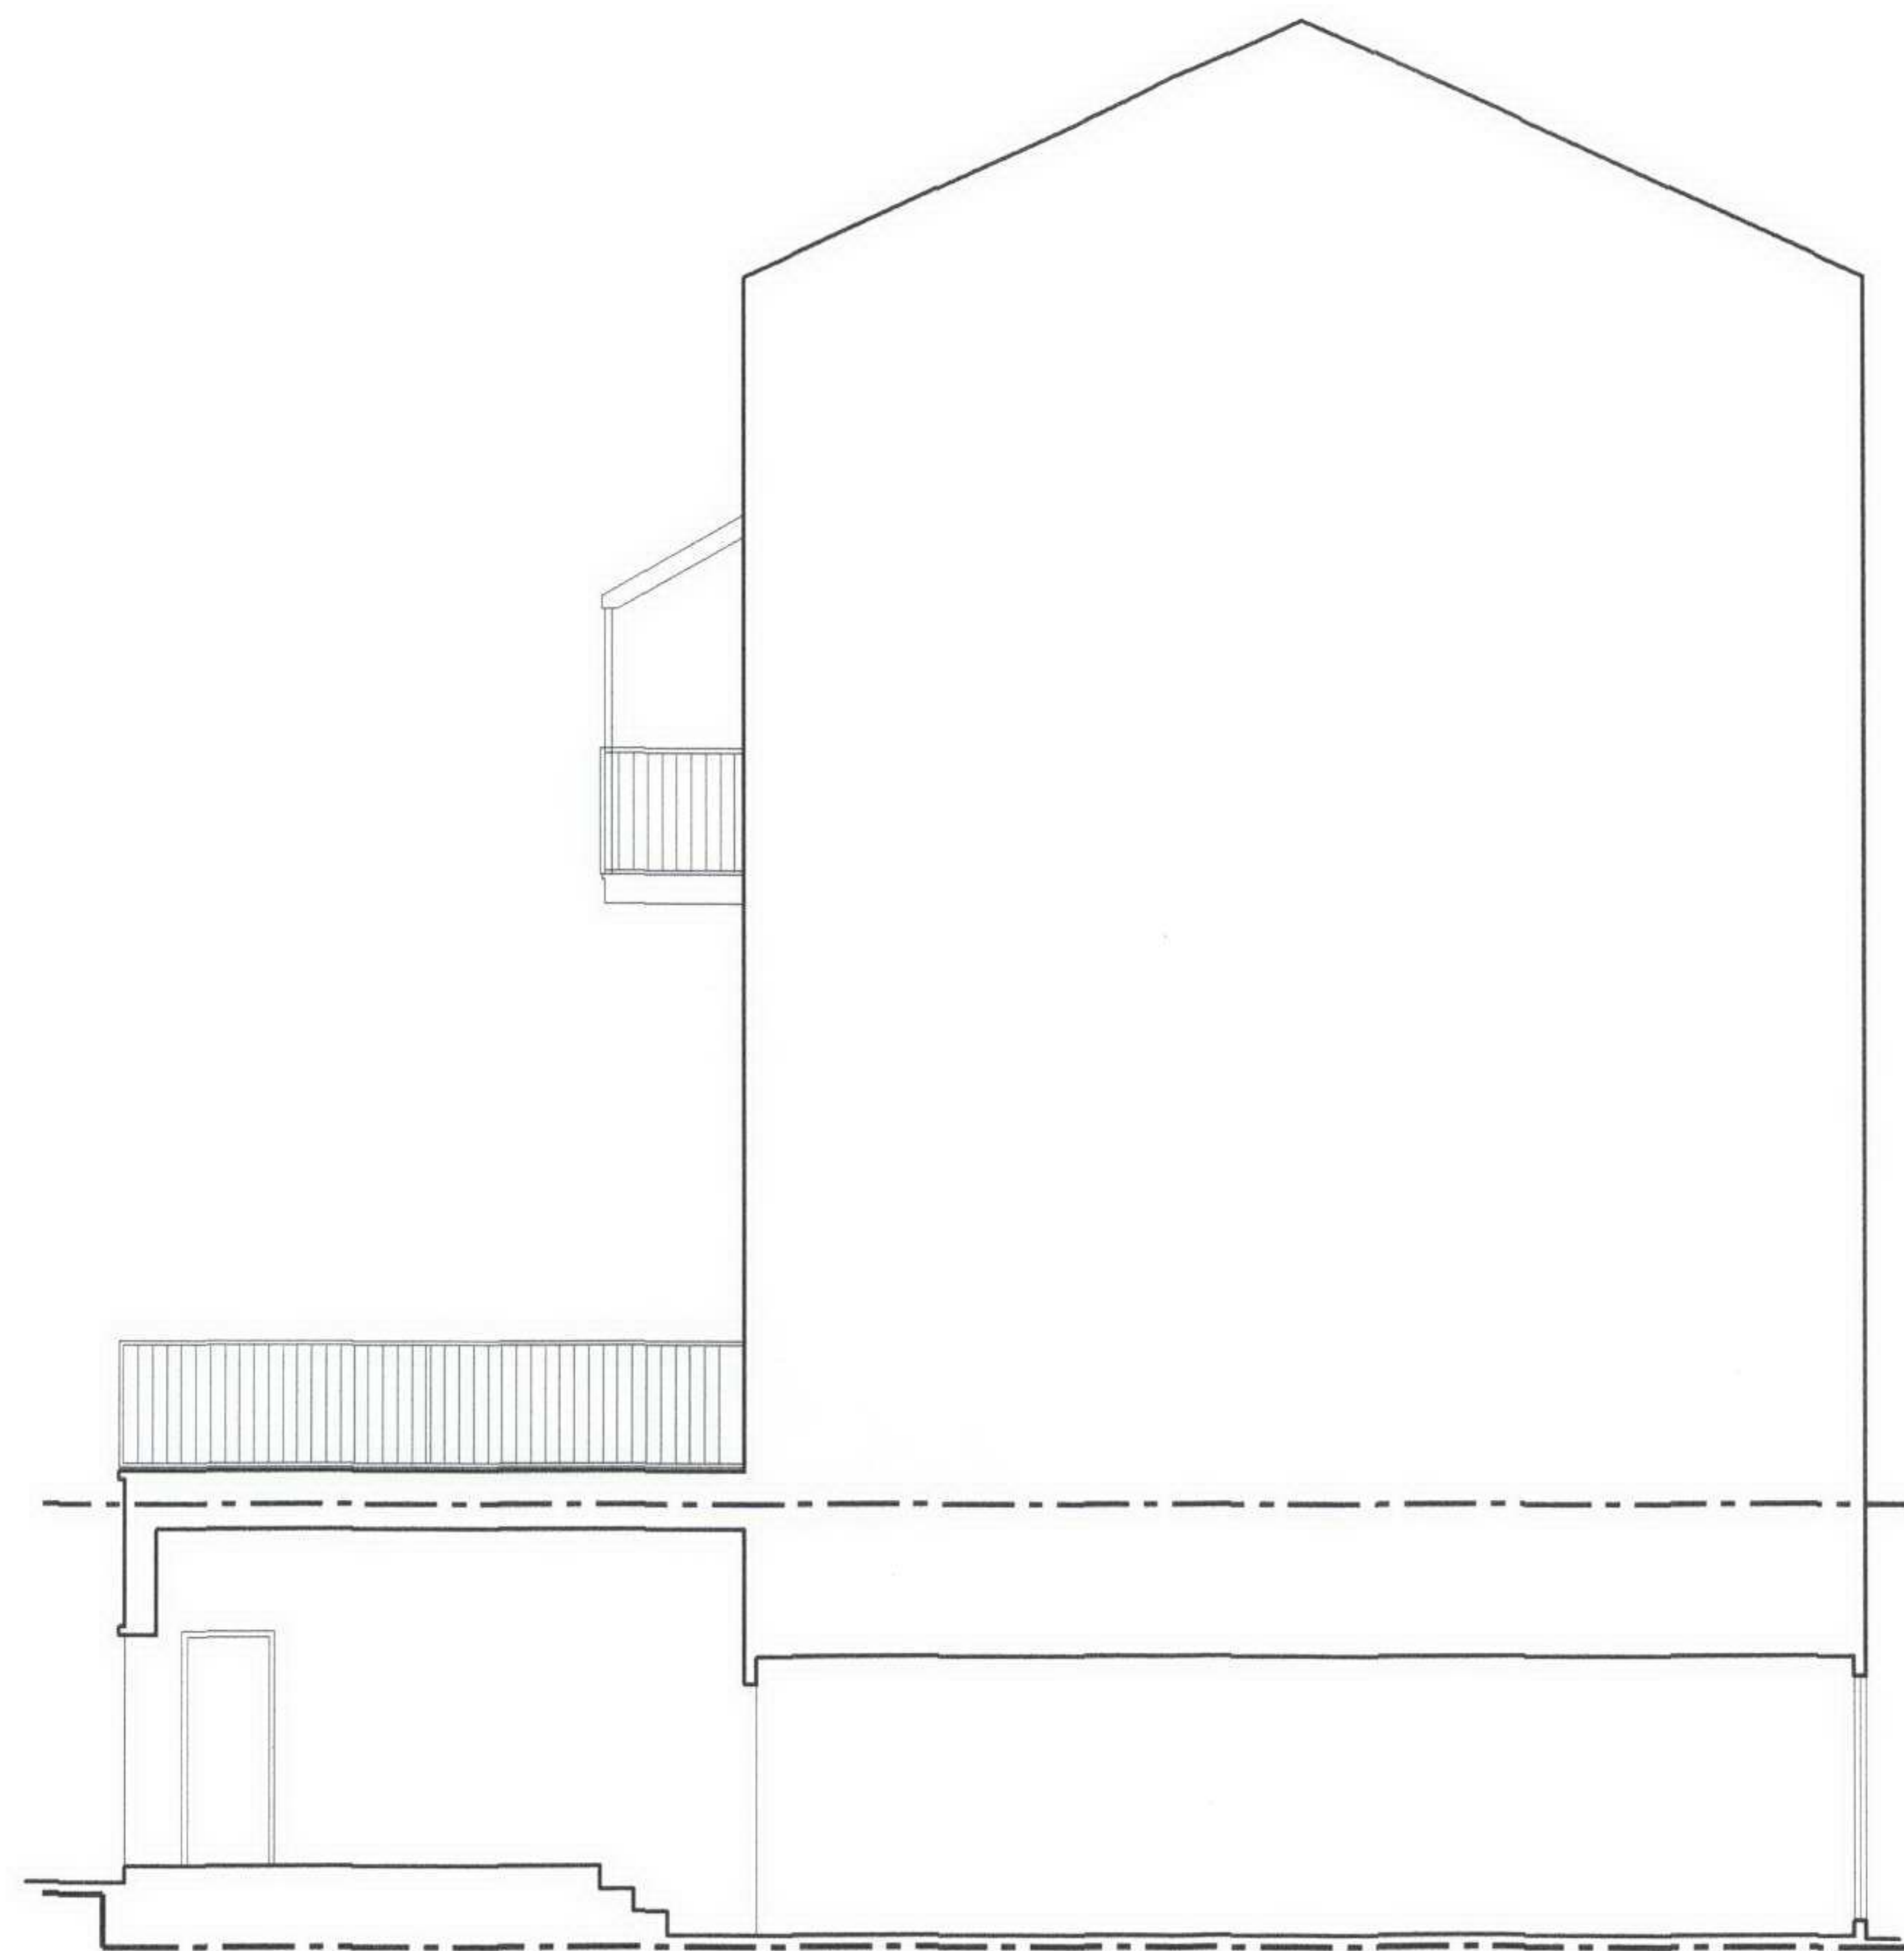

3 SECTION X-X
1:100

Revision: Fence dimension adjusted; Summer house design altered.


Title: EXISTING ELEVATION AND SECTION X-X		Project No.: 1062	Drawing No.: (--)02
Project: 6 CROWDALE ROAD	Client: Mr. A.Salam	Date: 07/2006	Scale @A3: 1/100

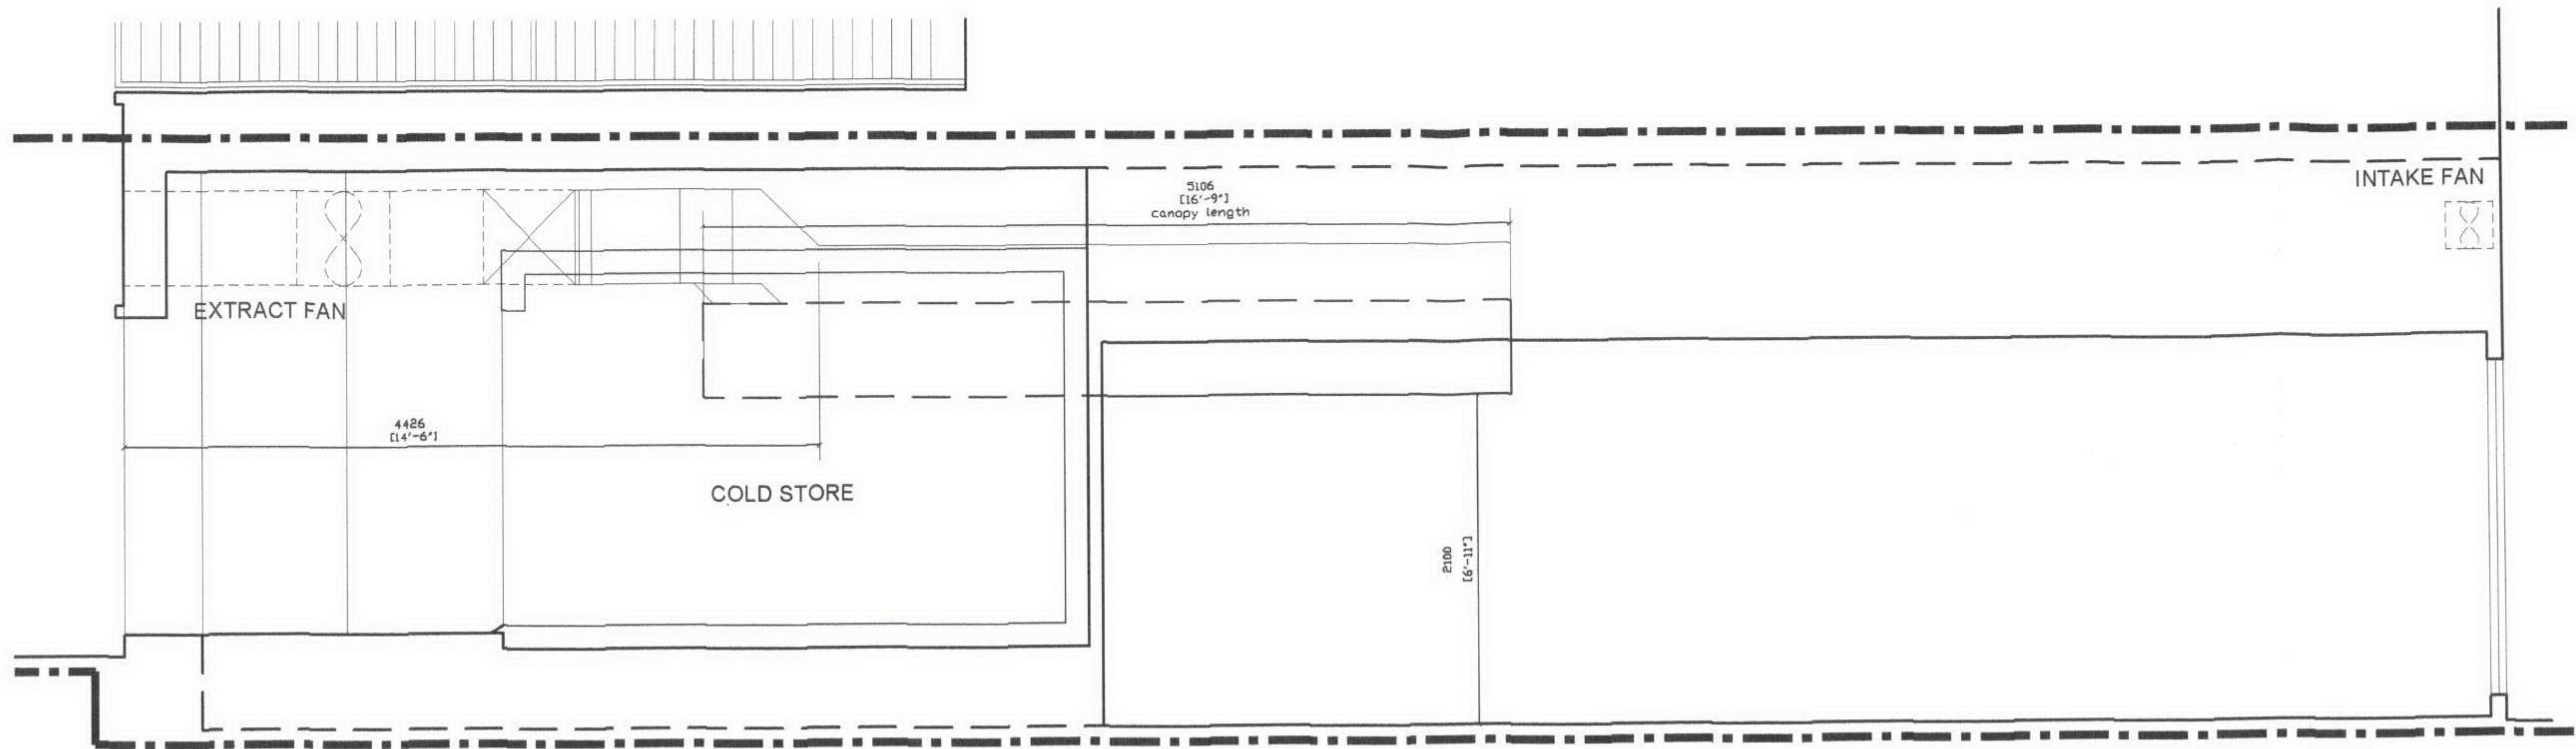

3 SECTION X-X
1:50




1 FRONT ELEVATION
1:50

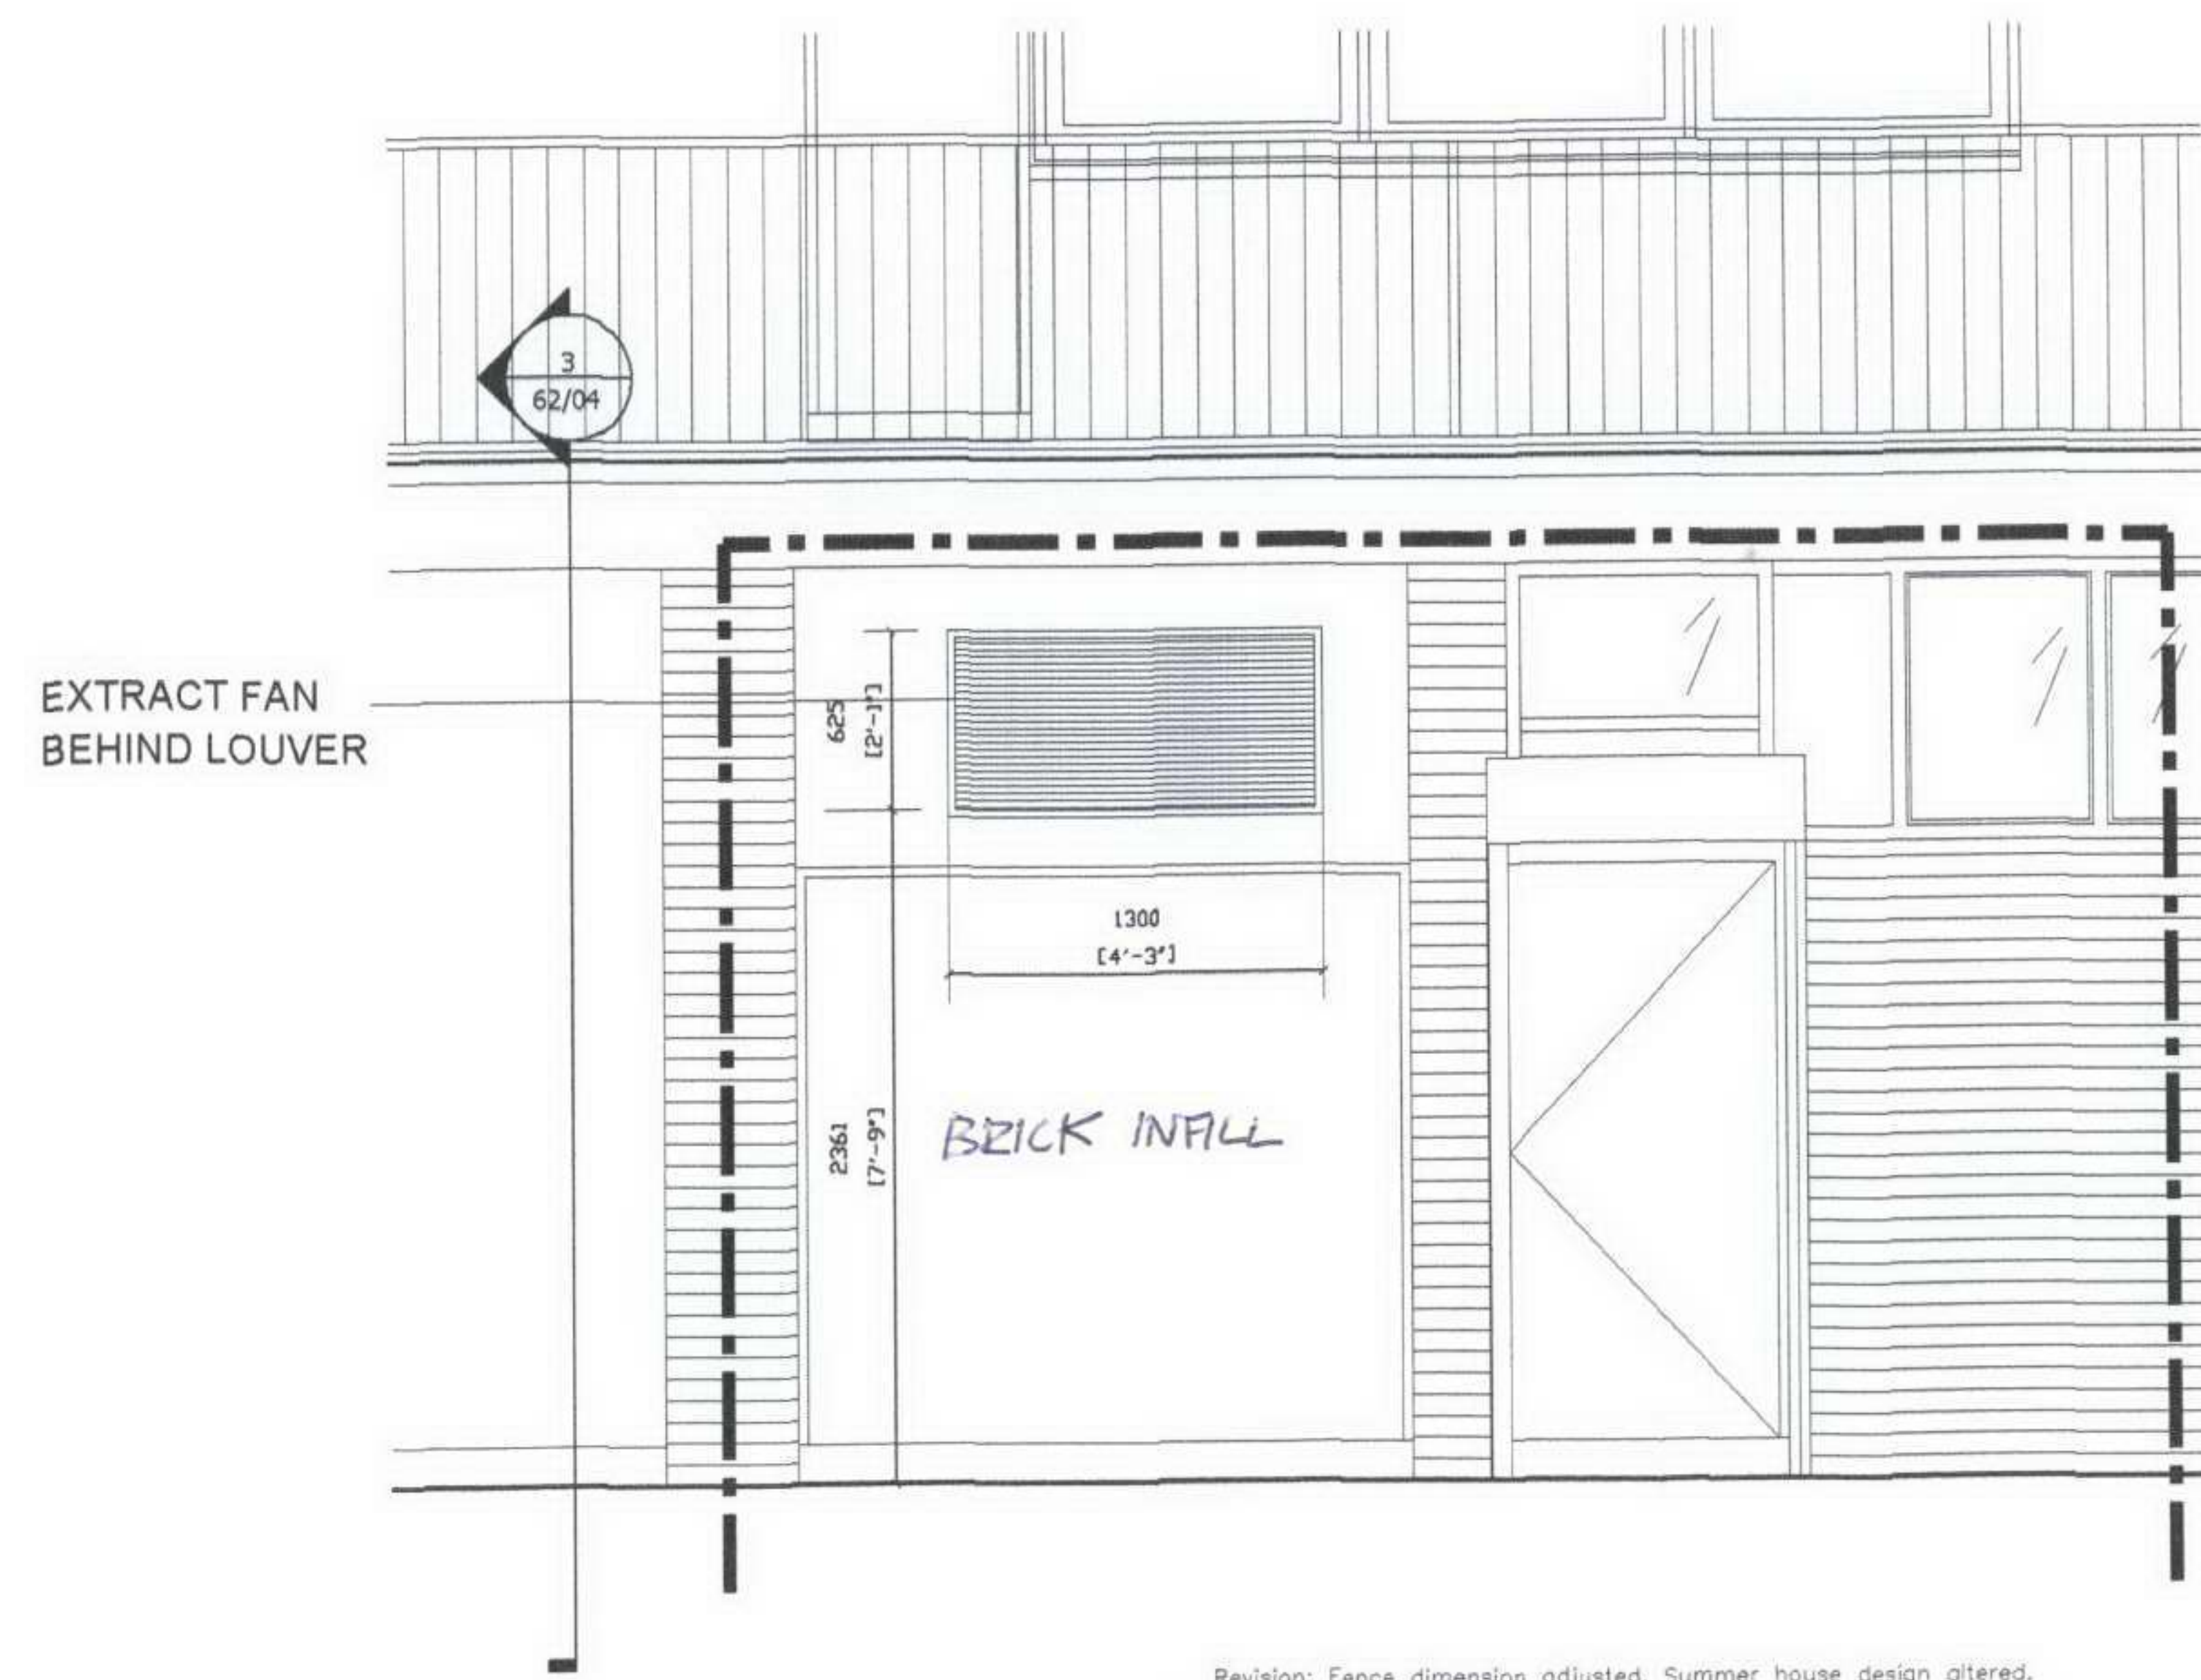

2 REAR ELEVATION
1:50

Revision: Fence dimension adjusted. Summer house design altered.

Title: PROPOSED ELEVATION AND SECTION X-X		Project No.: 1062	Drawing No.: (--)04
Project: 6 CROWDALE ROAD	Client: Mr. A.Salam	Date: 07/2006	Scale: @A3: 1/50

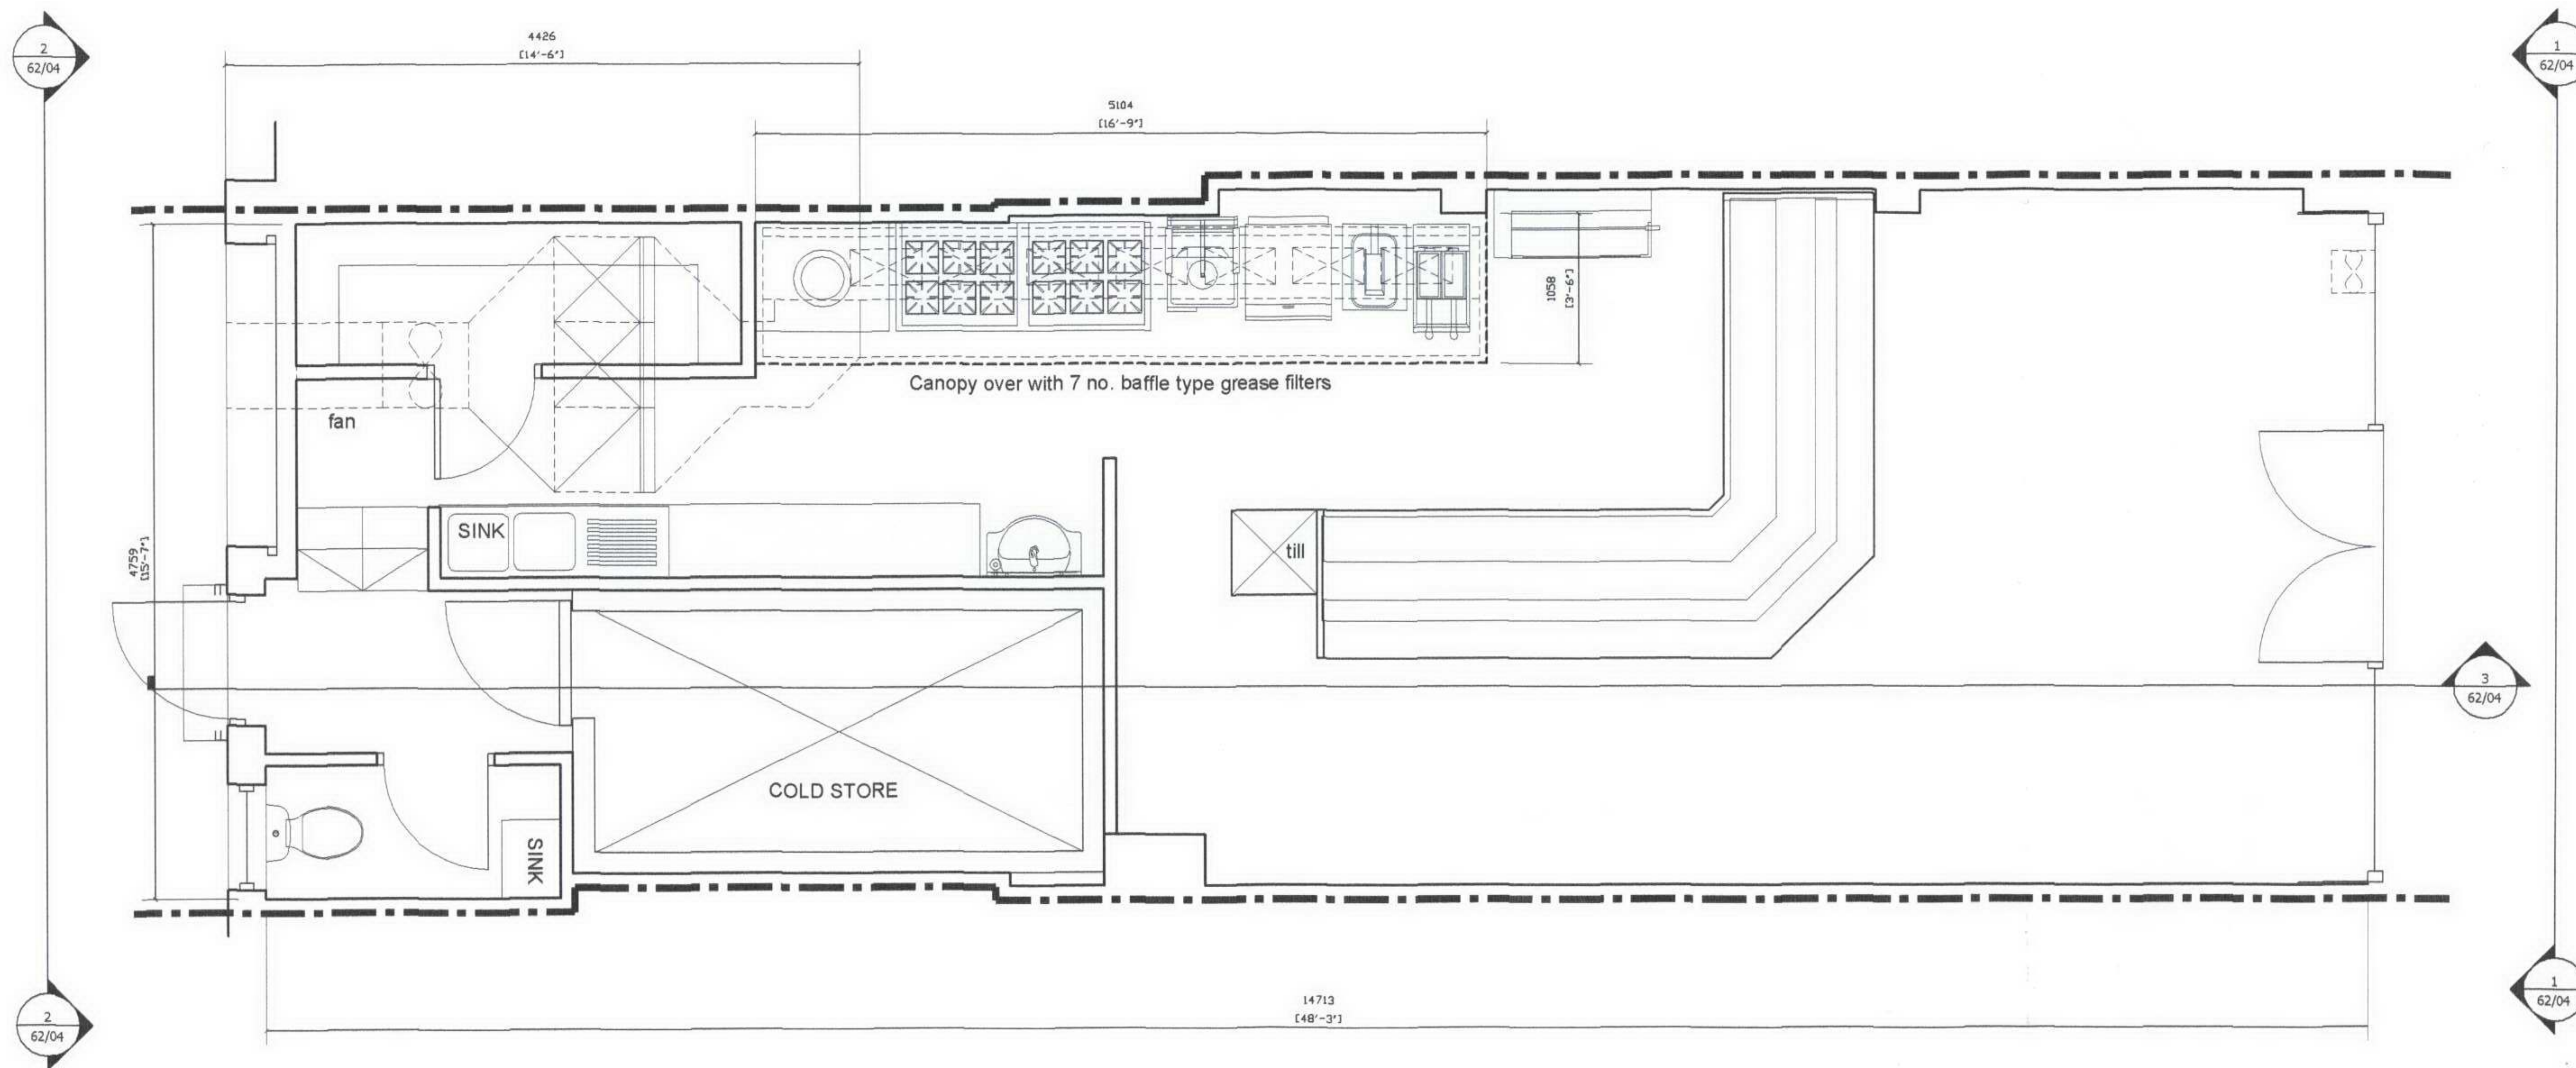

1 BASEMENT AND LOWER GROUND FLOOR PLAN
1:50

Revision: Fence dimension adjusted. Summer house design altered.			
Title: PROPOSED BASEMENT PLAN		Project No.: 1062	Drawing No.: (--)/03
Project: 6 CROWDALE ROAD	Client: Mr.A.Salam	Date: 07/2006	Scale @A3: 1/50