



(X) — REFER SCHEDULE OF WORKS.

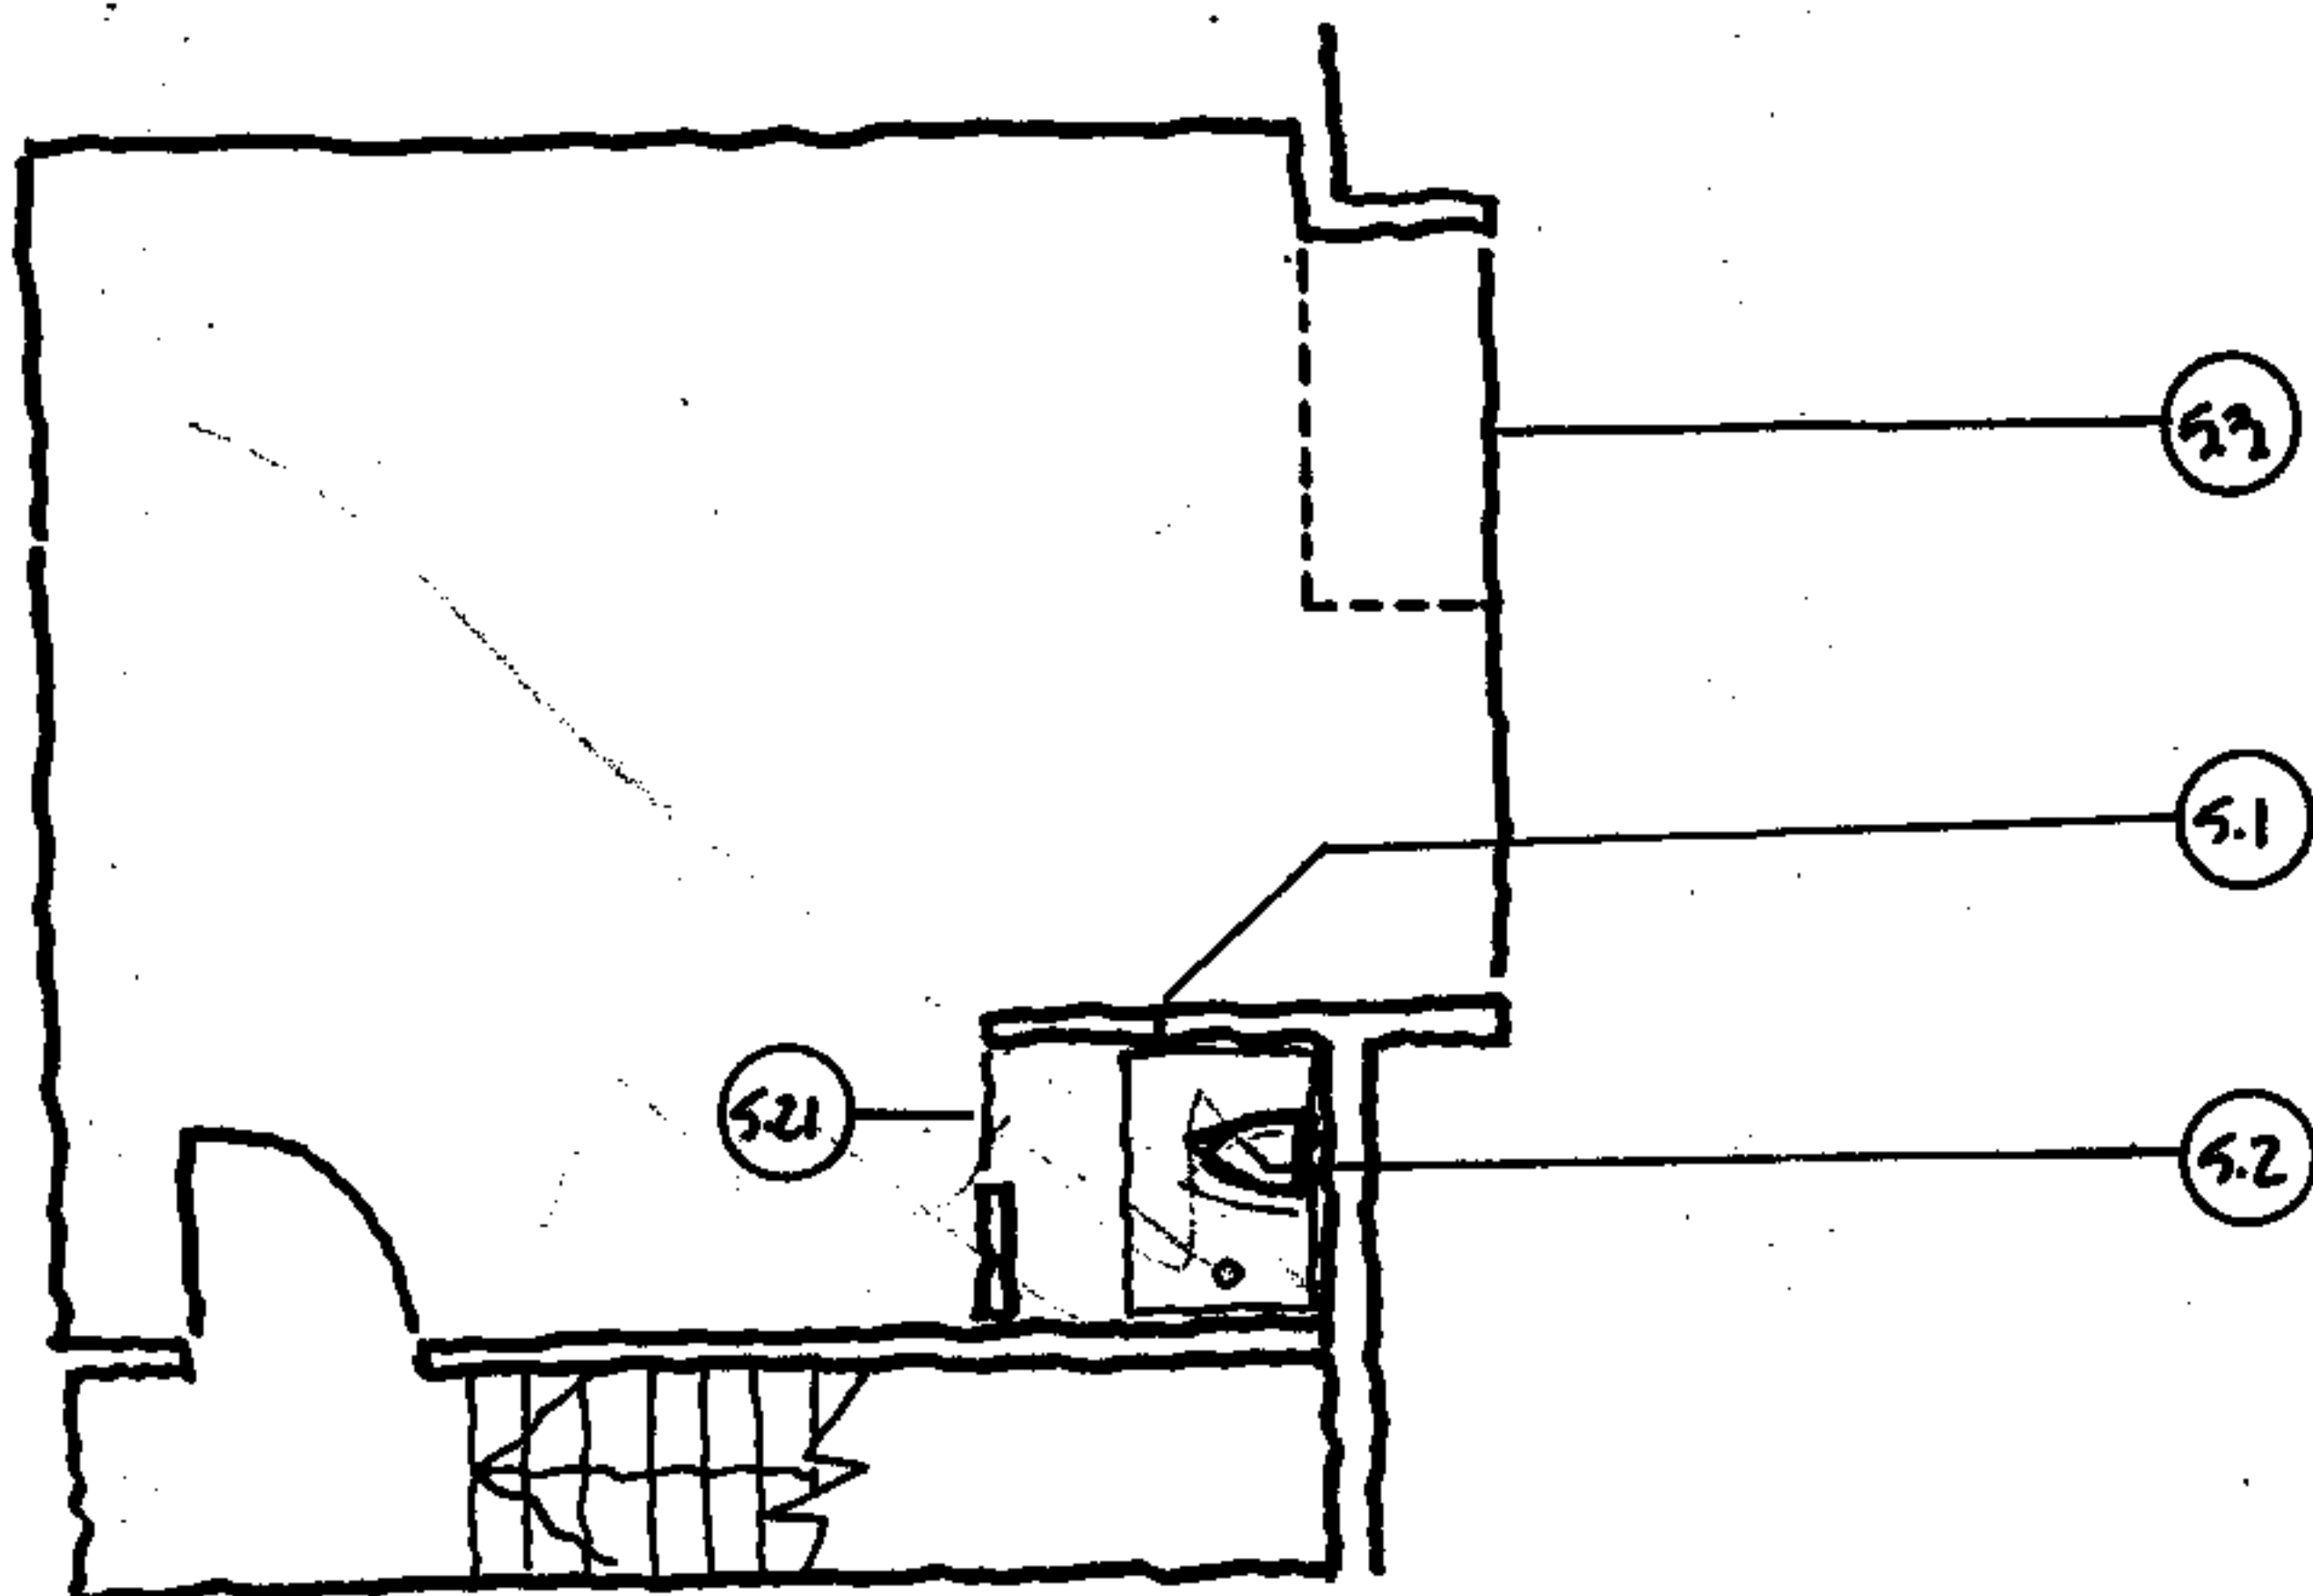

LEVEL 3

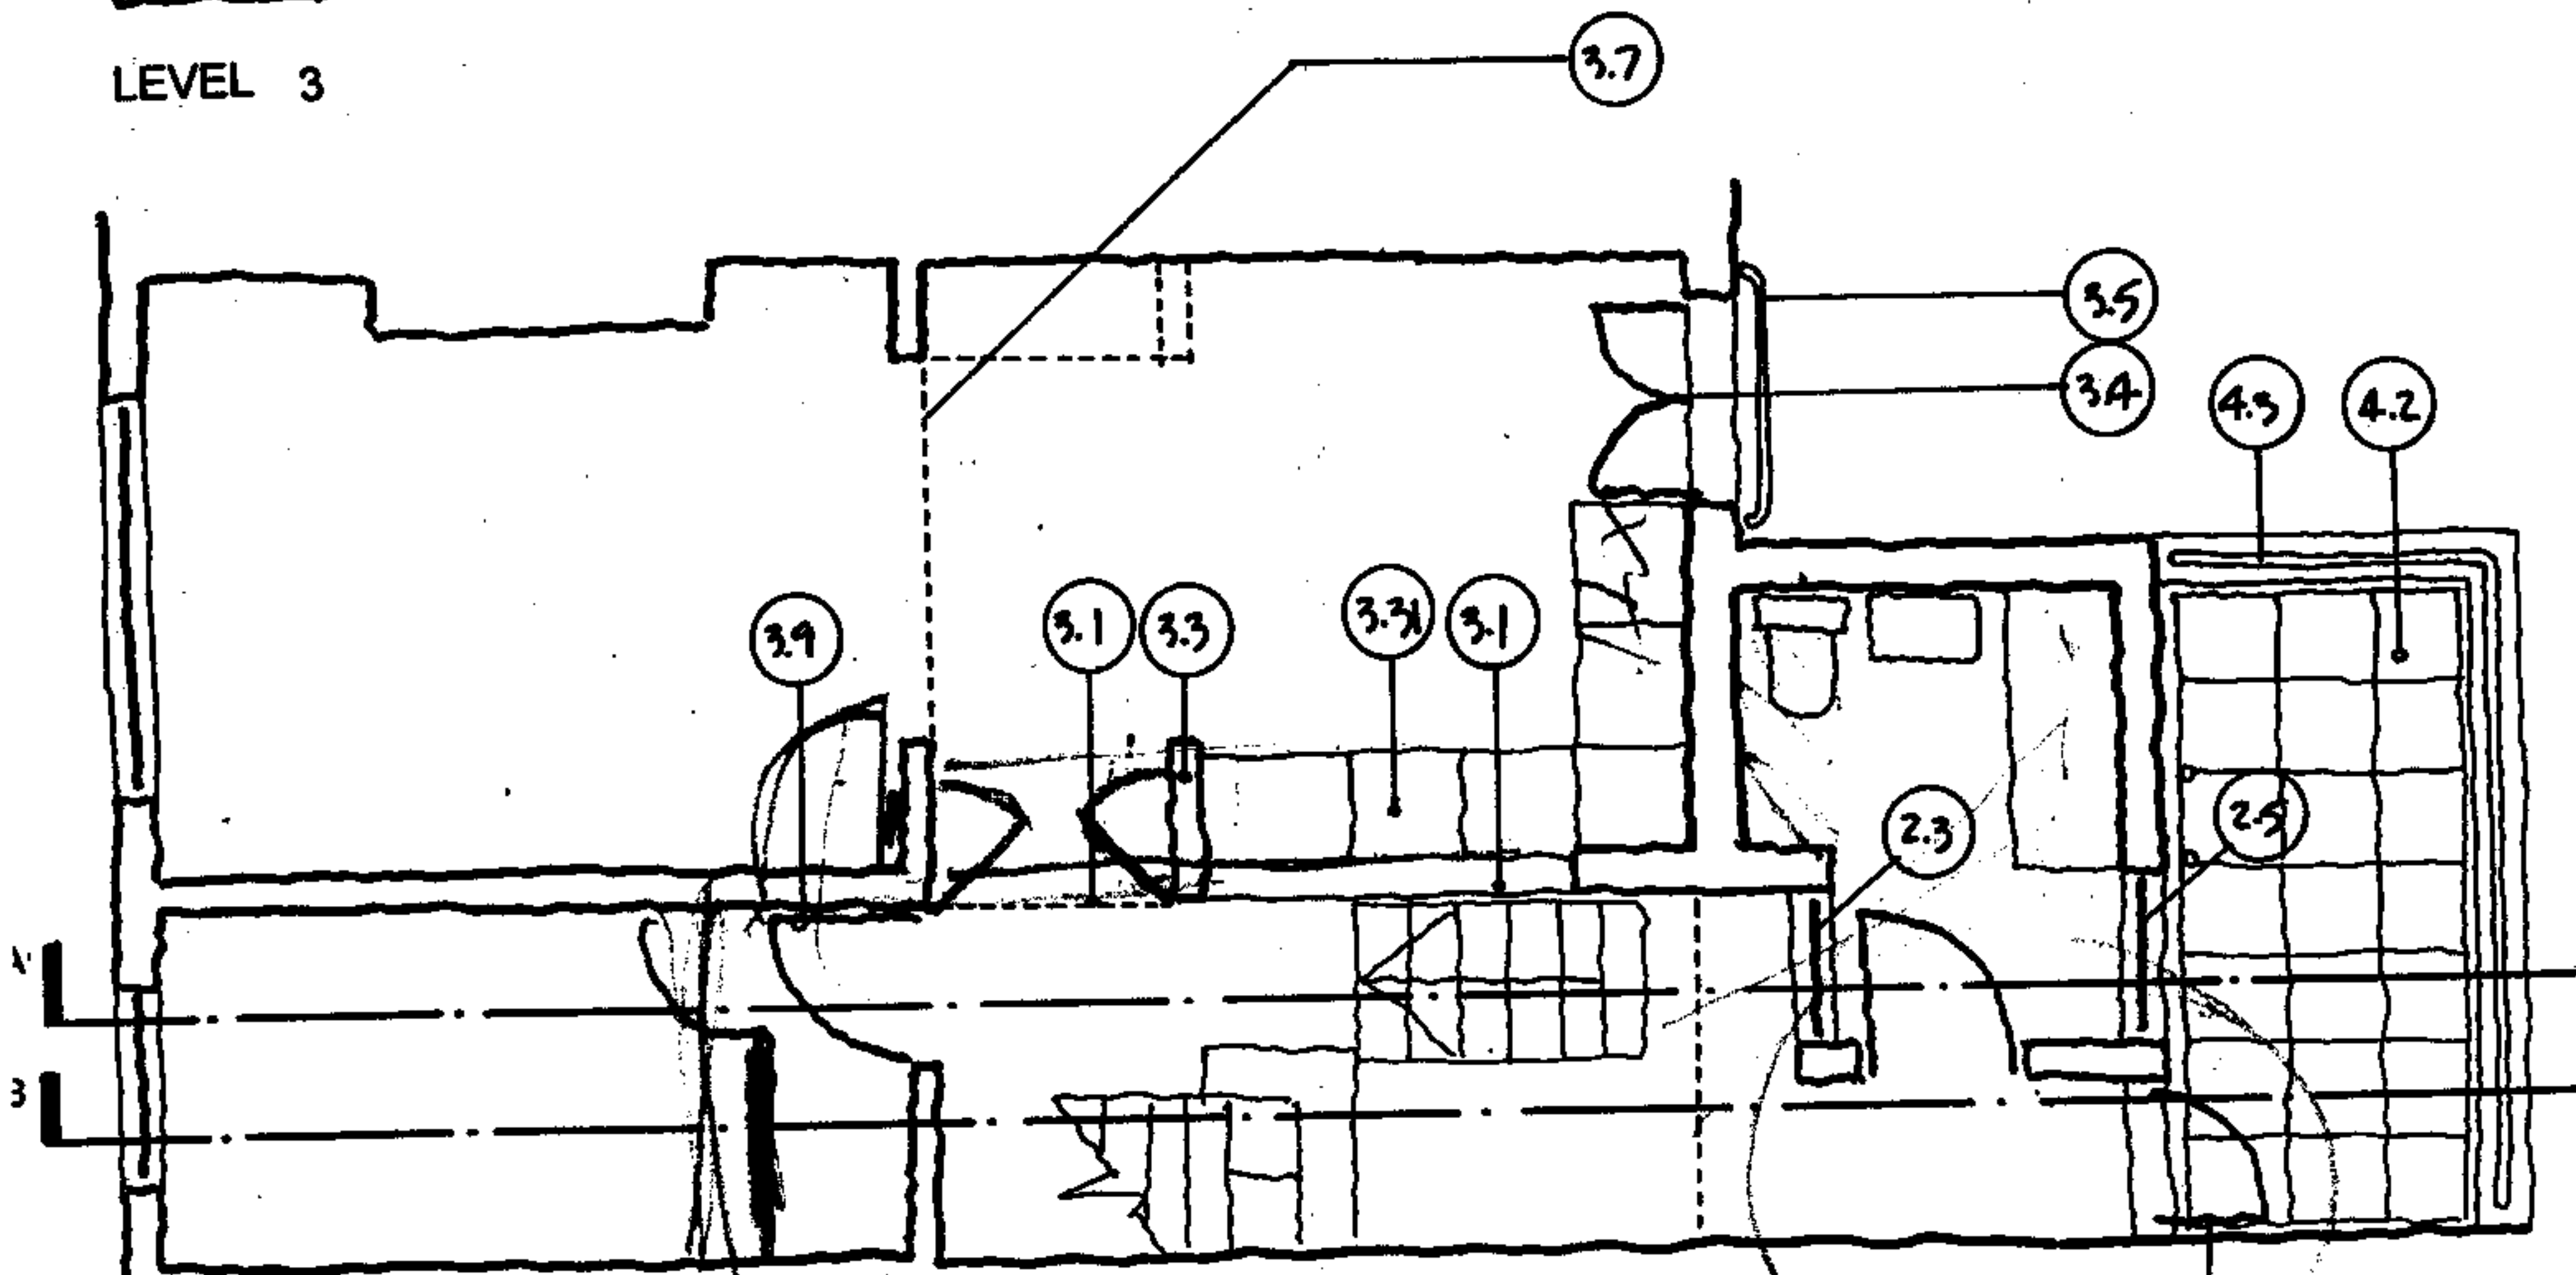


LEVEL 1-2

Mark existing power points
+ any additions

RECEIVED
11 JUN 2007

DATE : 31.09.1999
SCALE : 1:50
PROJECT : 43C GASCONY AVE - LUKE




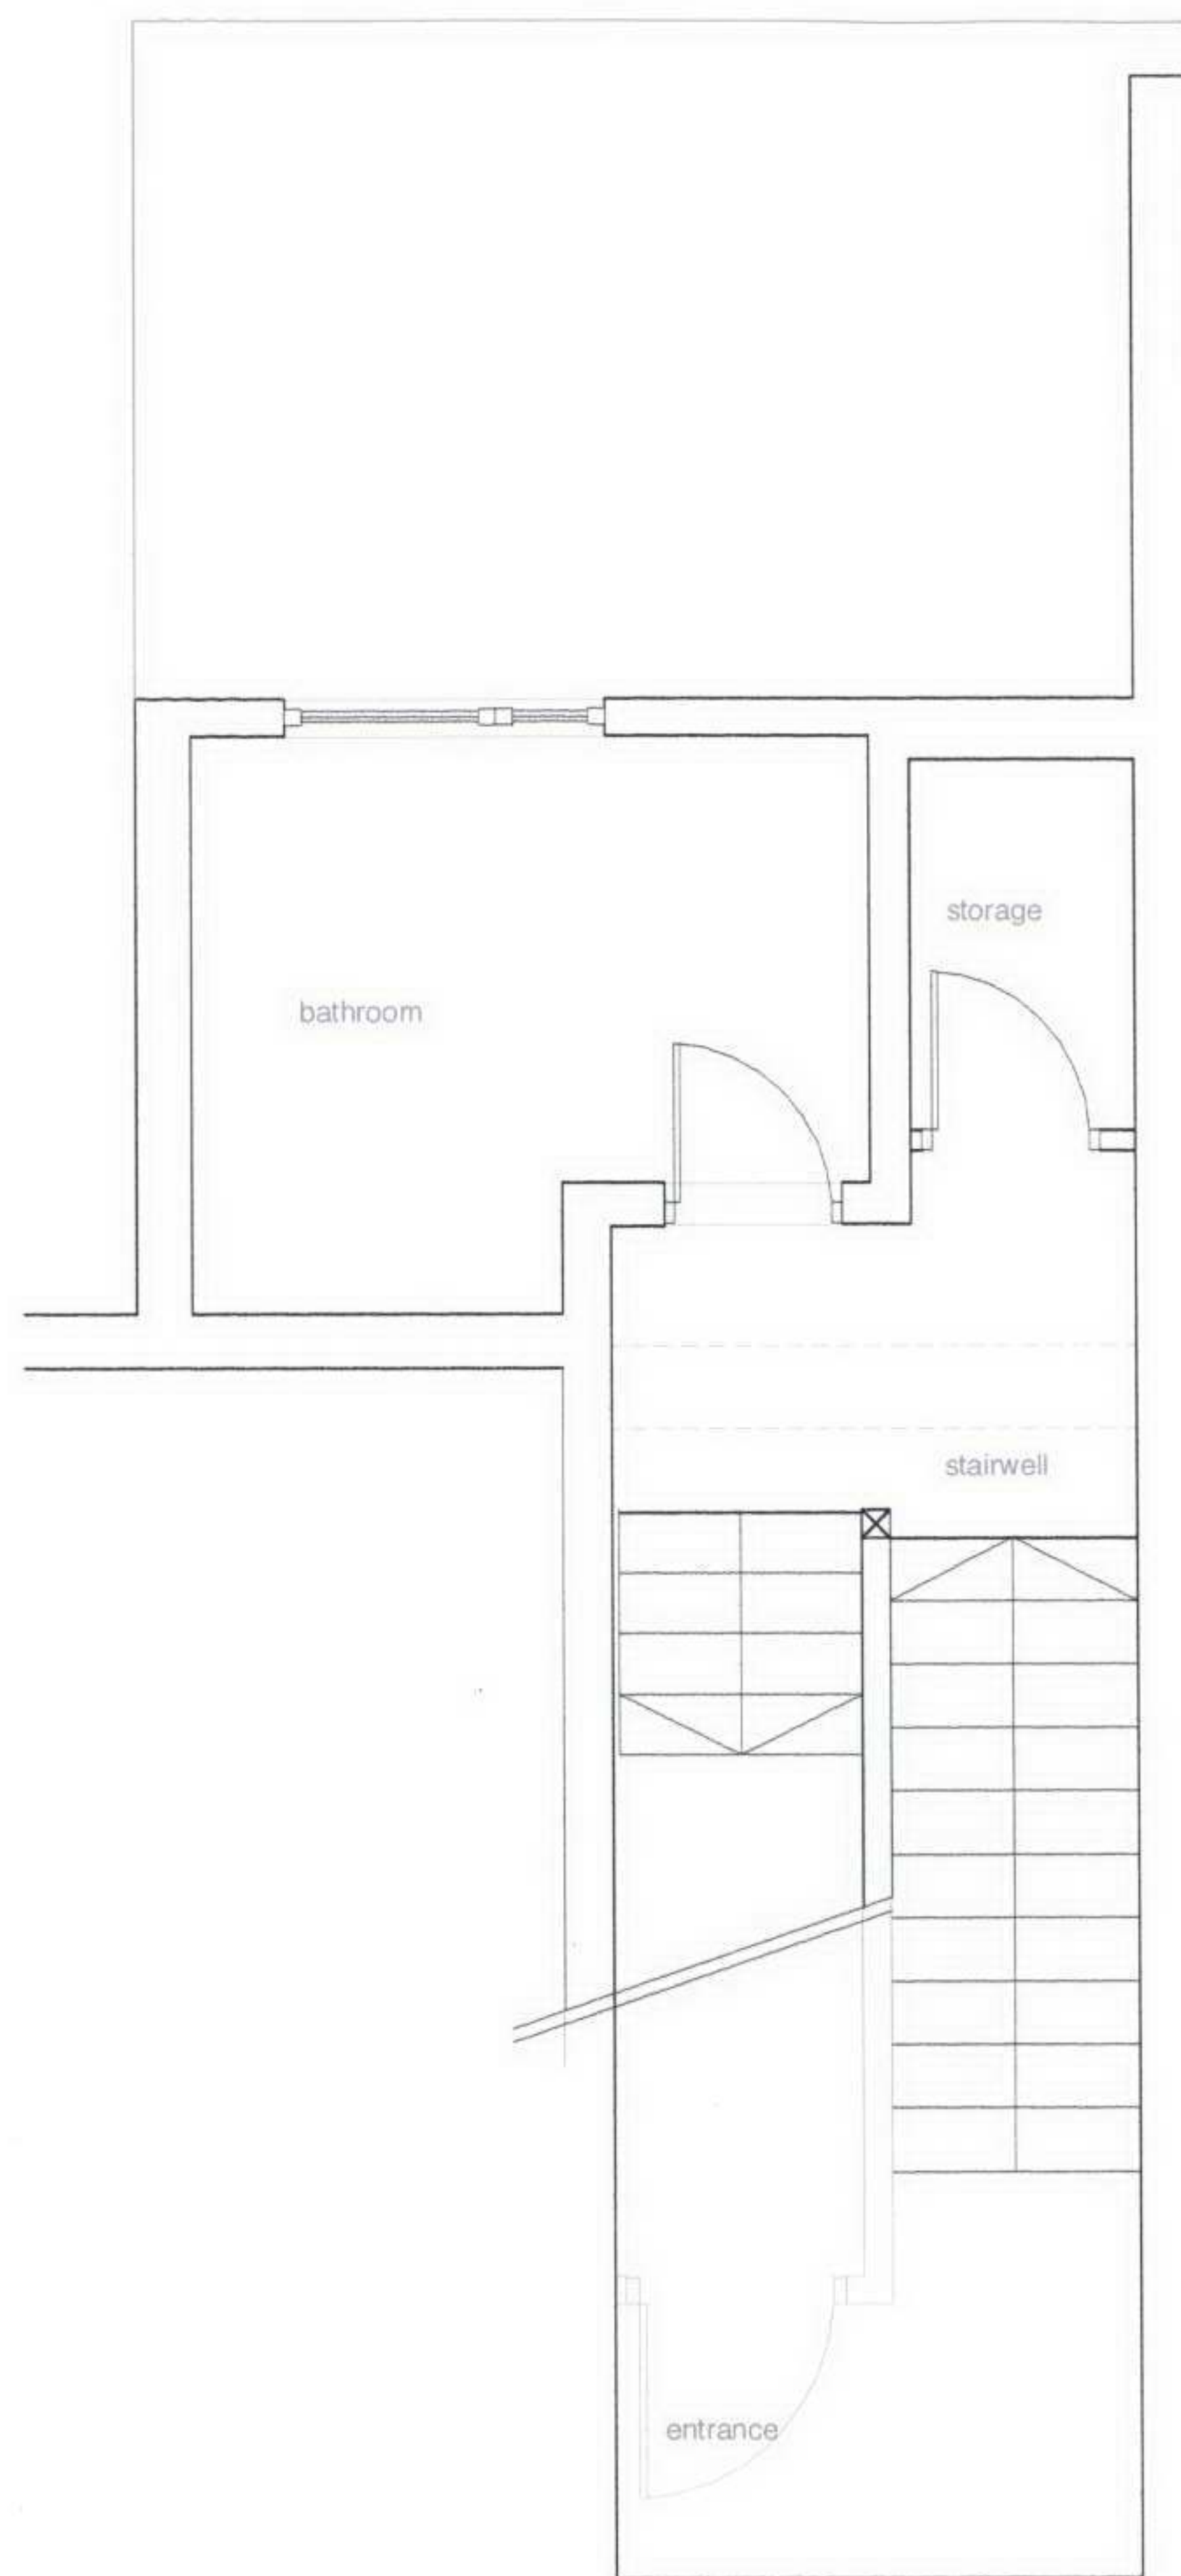


Part First floor plan

Existing Floor Plans

scale 1:100

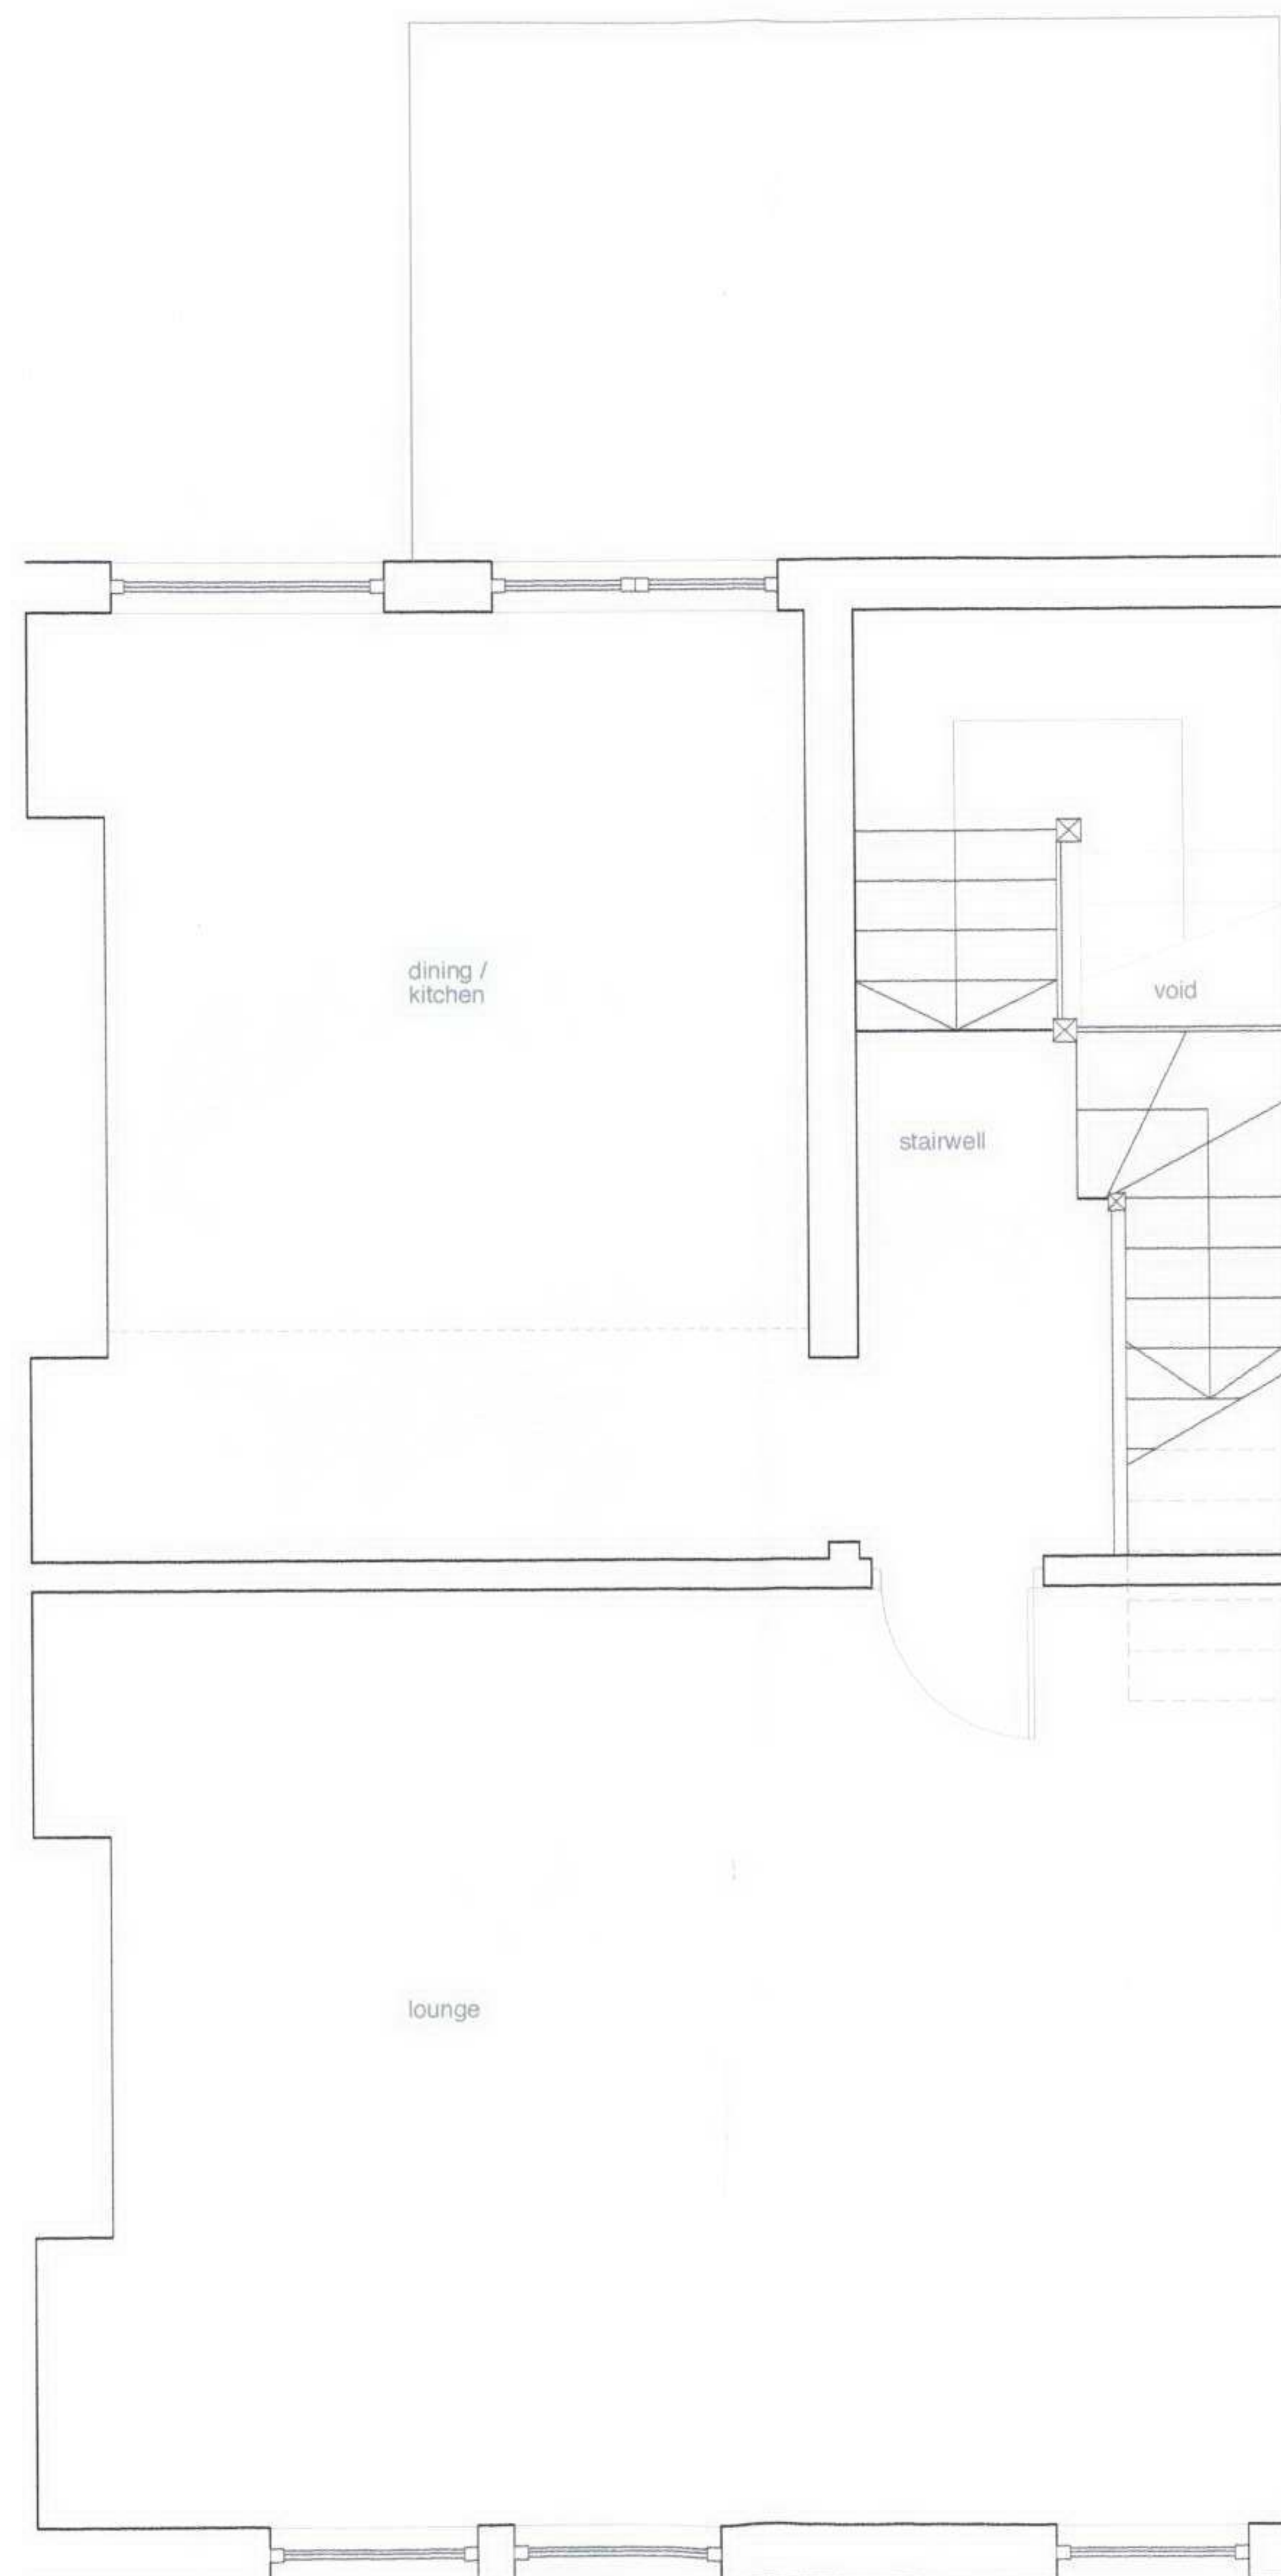

Second floor plan

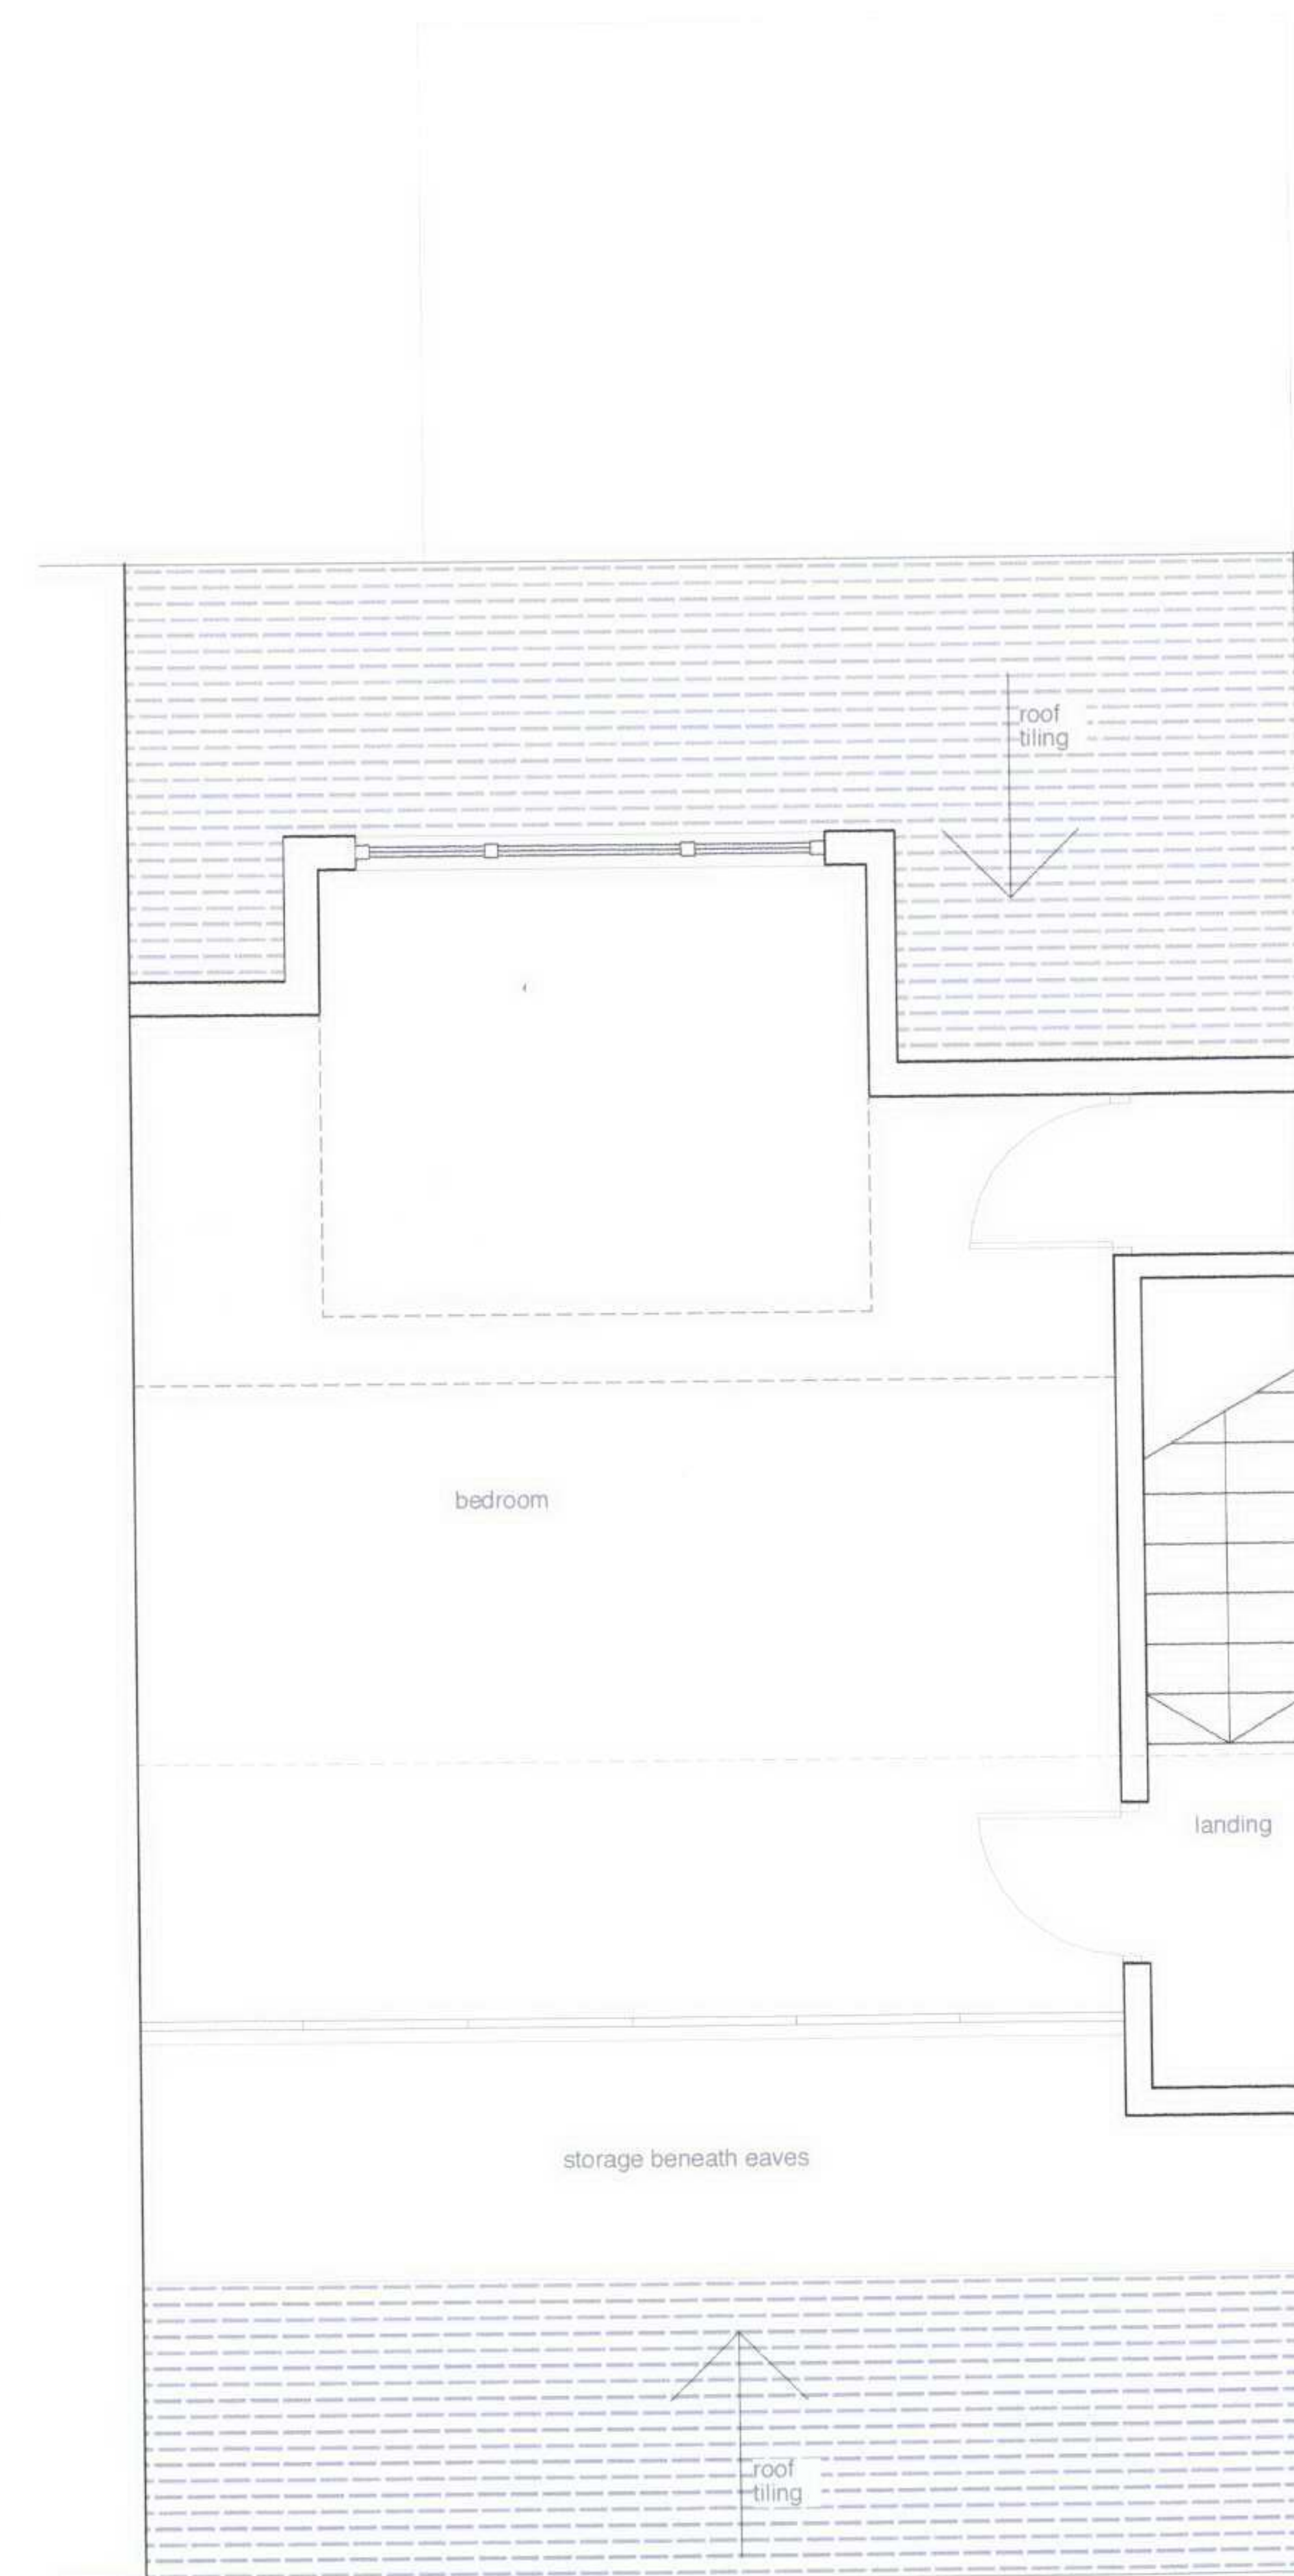

Third floor plan

project
43c Gascony Avenue, NW6 4NB

drawing title
Built - Floor Plans


scale drawing number
1:100 GAS EX 002_existing plans

rev date
Jan 2006

110 foundling court
brunswick centre
marchmont street
london wc1n 1an
t: 020 7278 9333
f: 020 7278 9433
e: mail@clarkedesai.com

clarke:desai


Do not scale from these drawings.
Dimensions shall be verified by any discrepancies in writing.
© clarkedesai ltd 2006

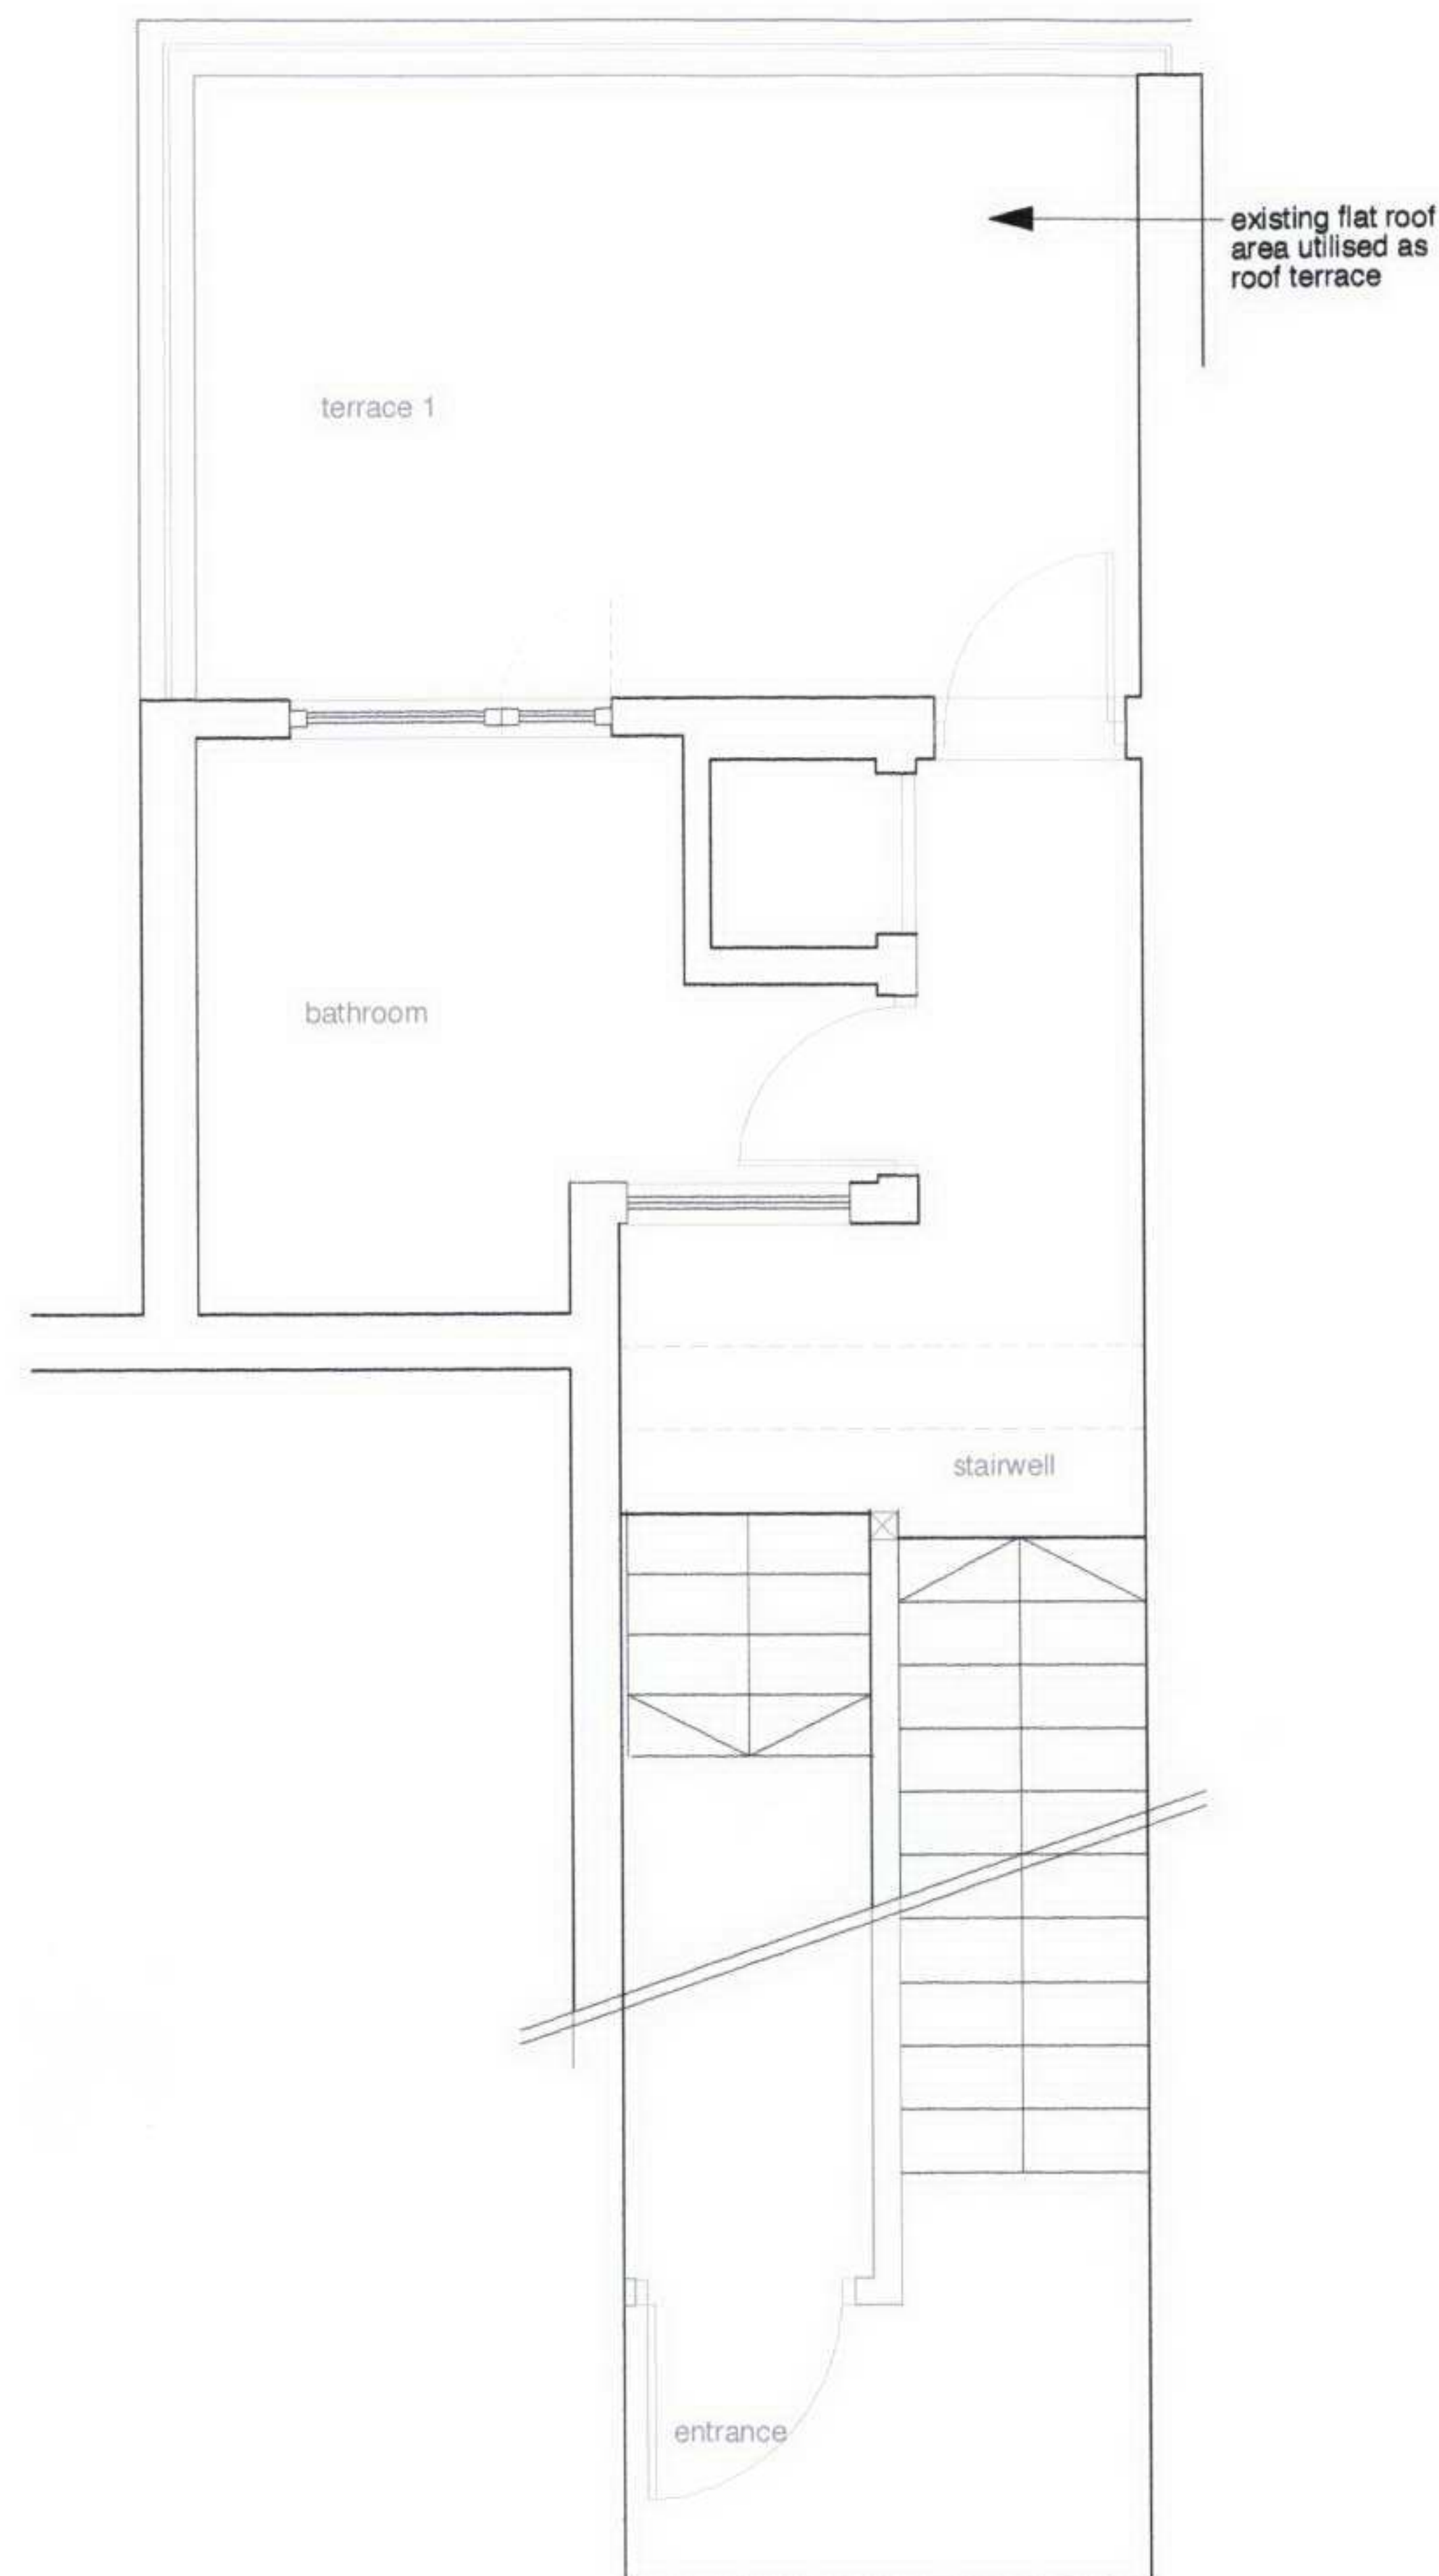


Part First floor plan

Built Floor Plans

scale 1:100

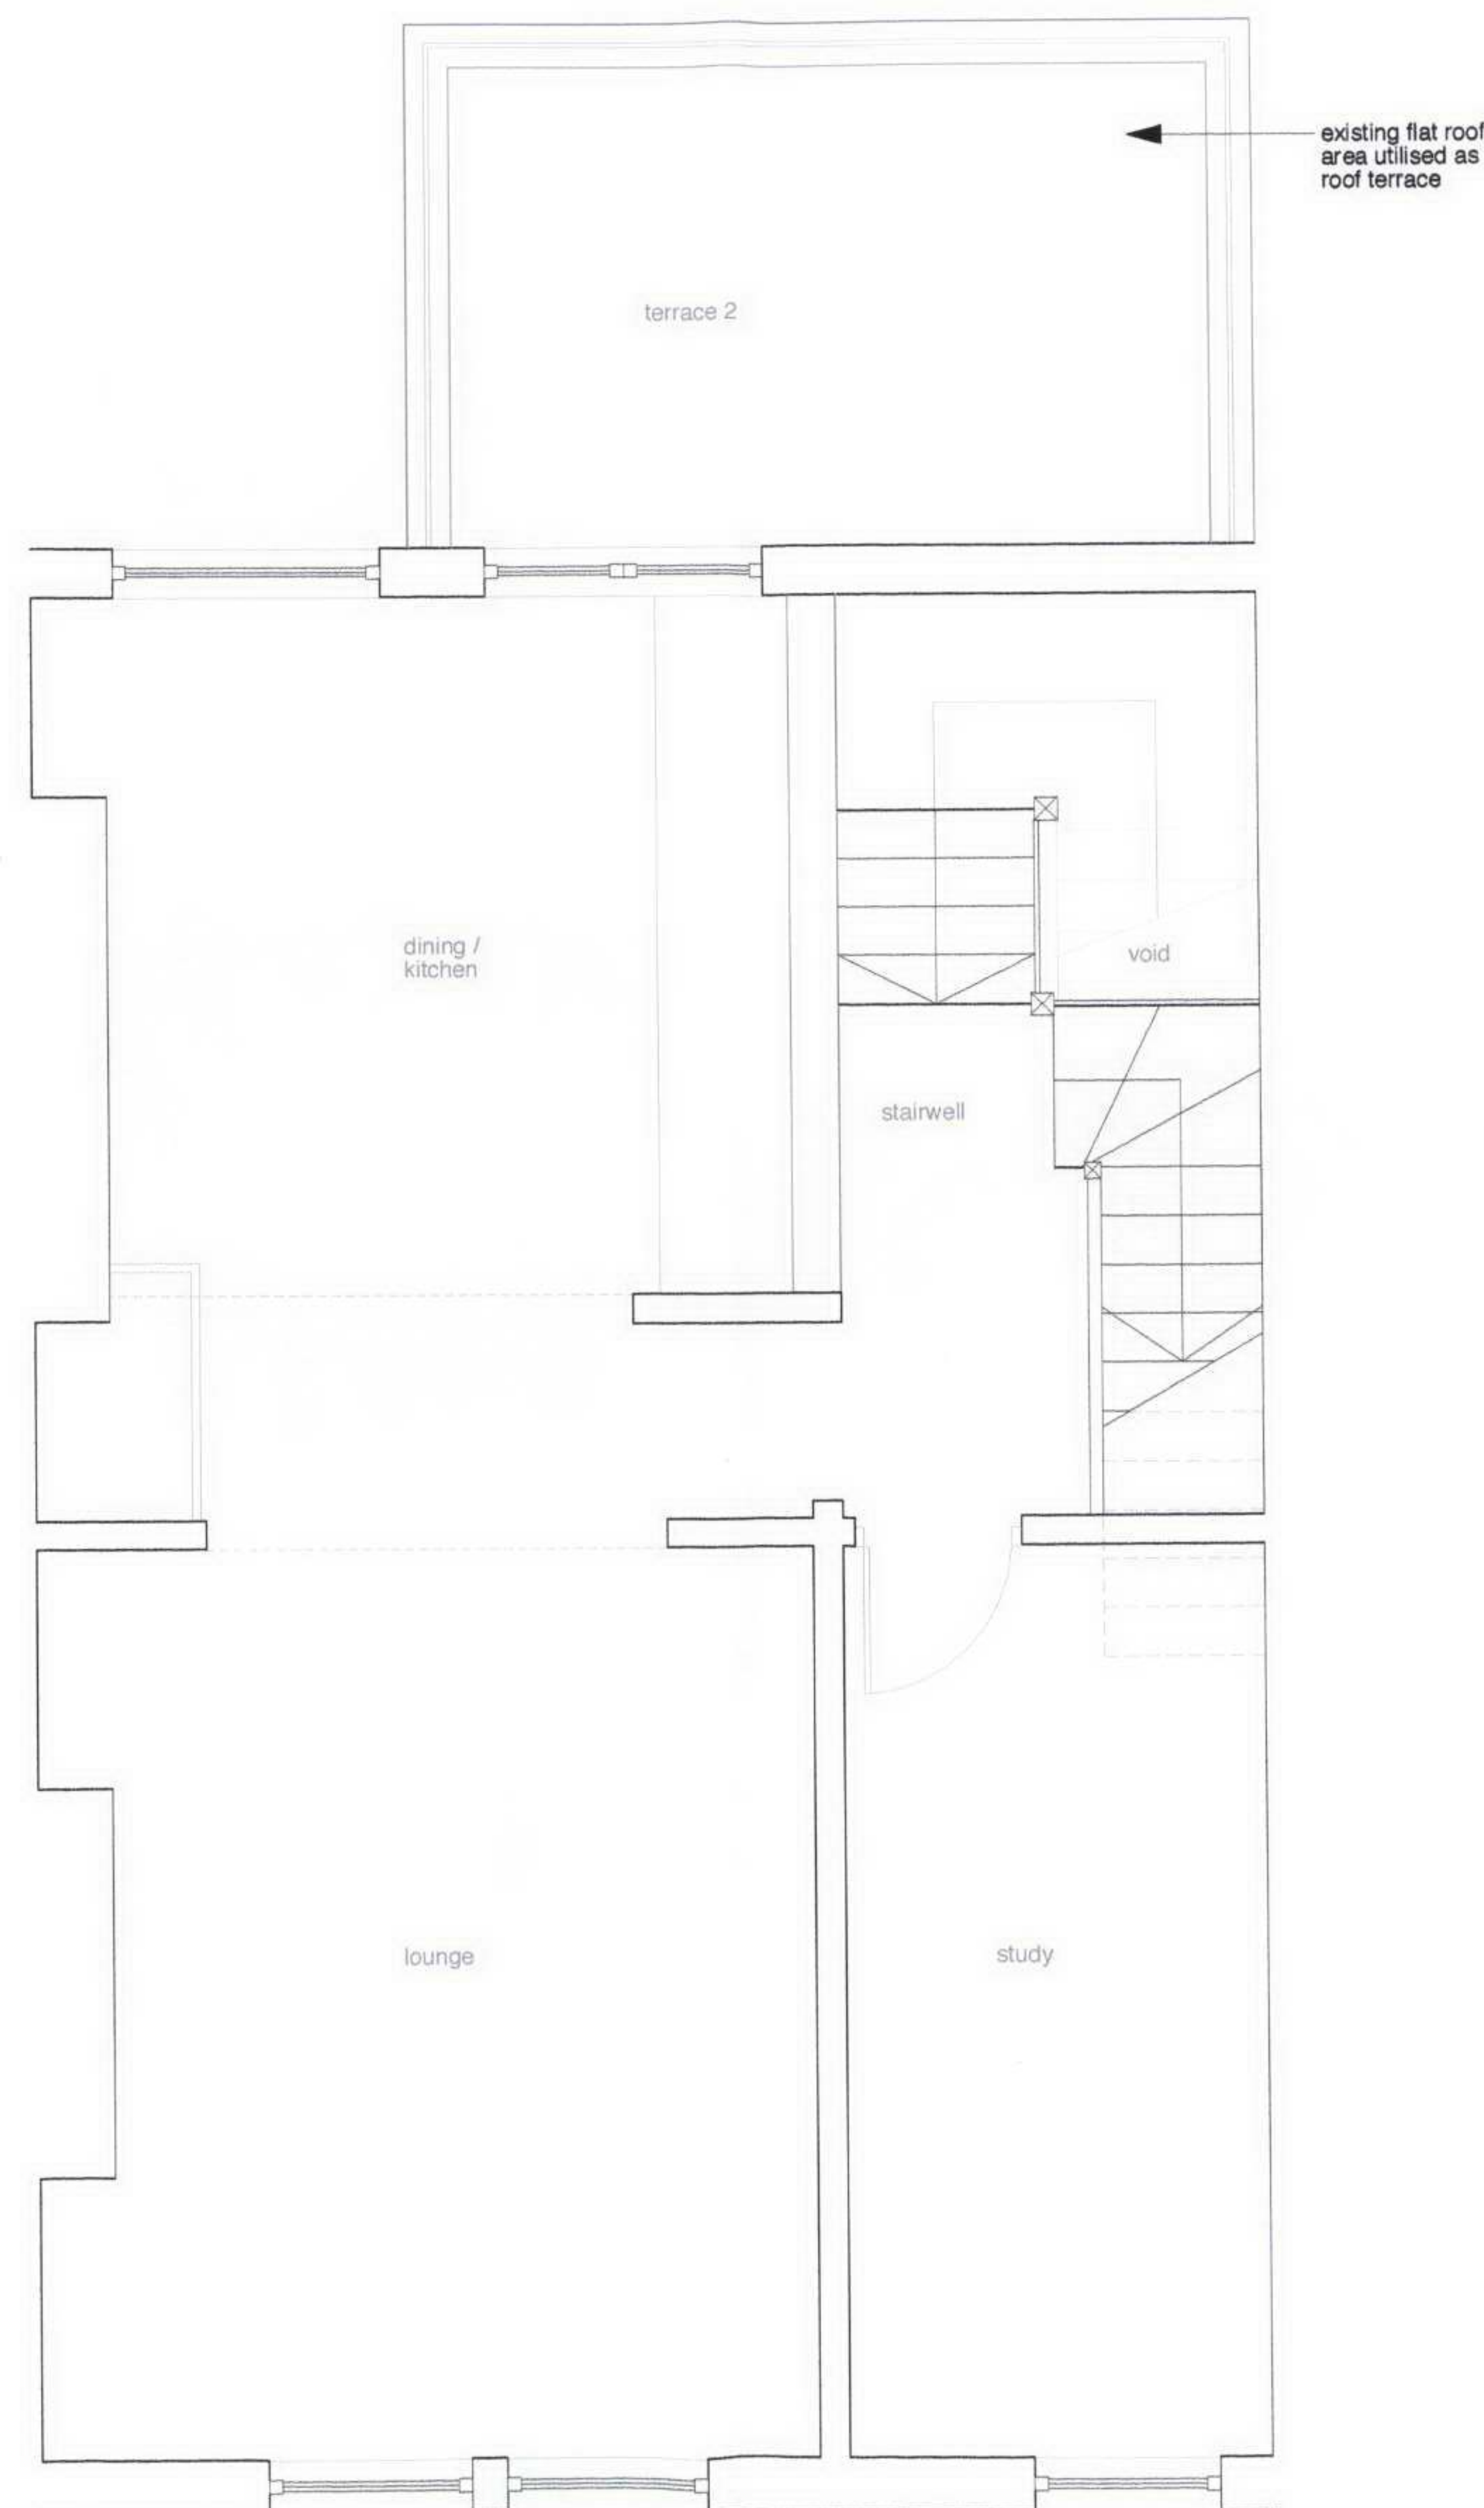

Second floor plan

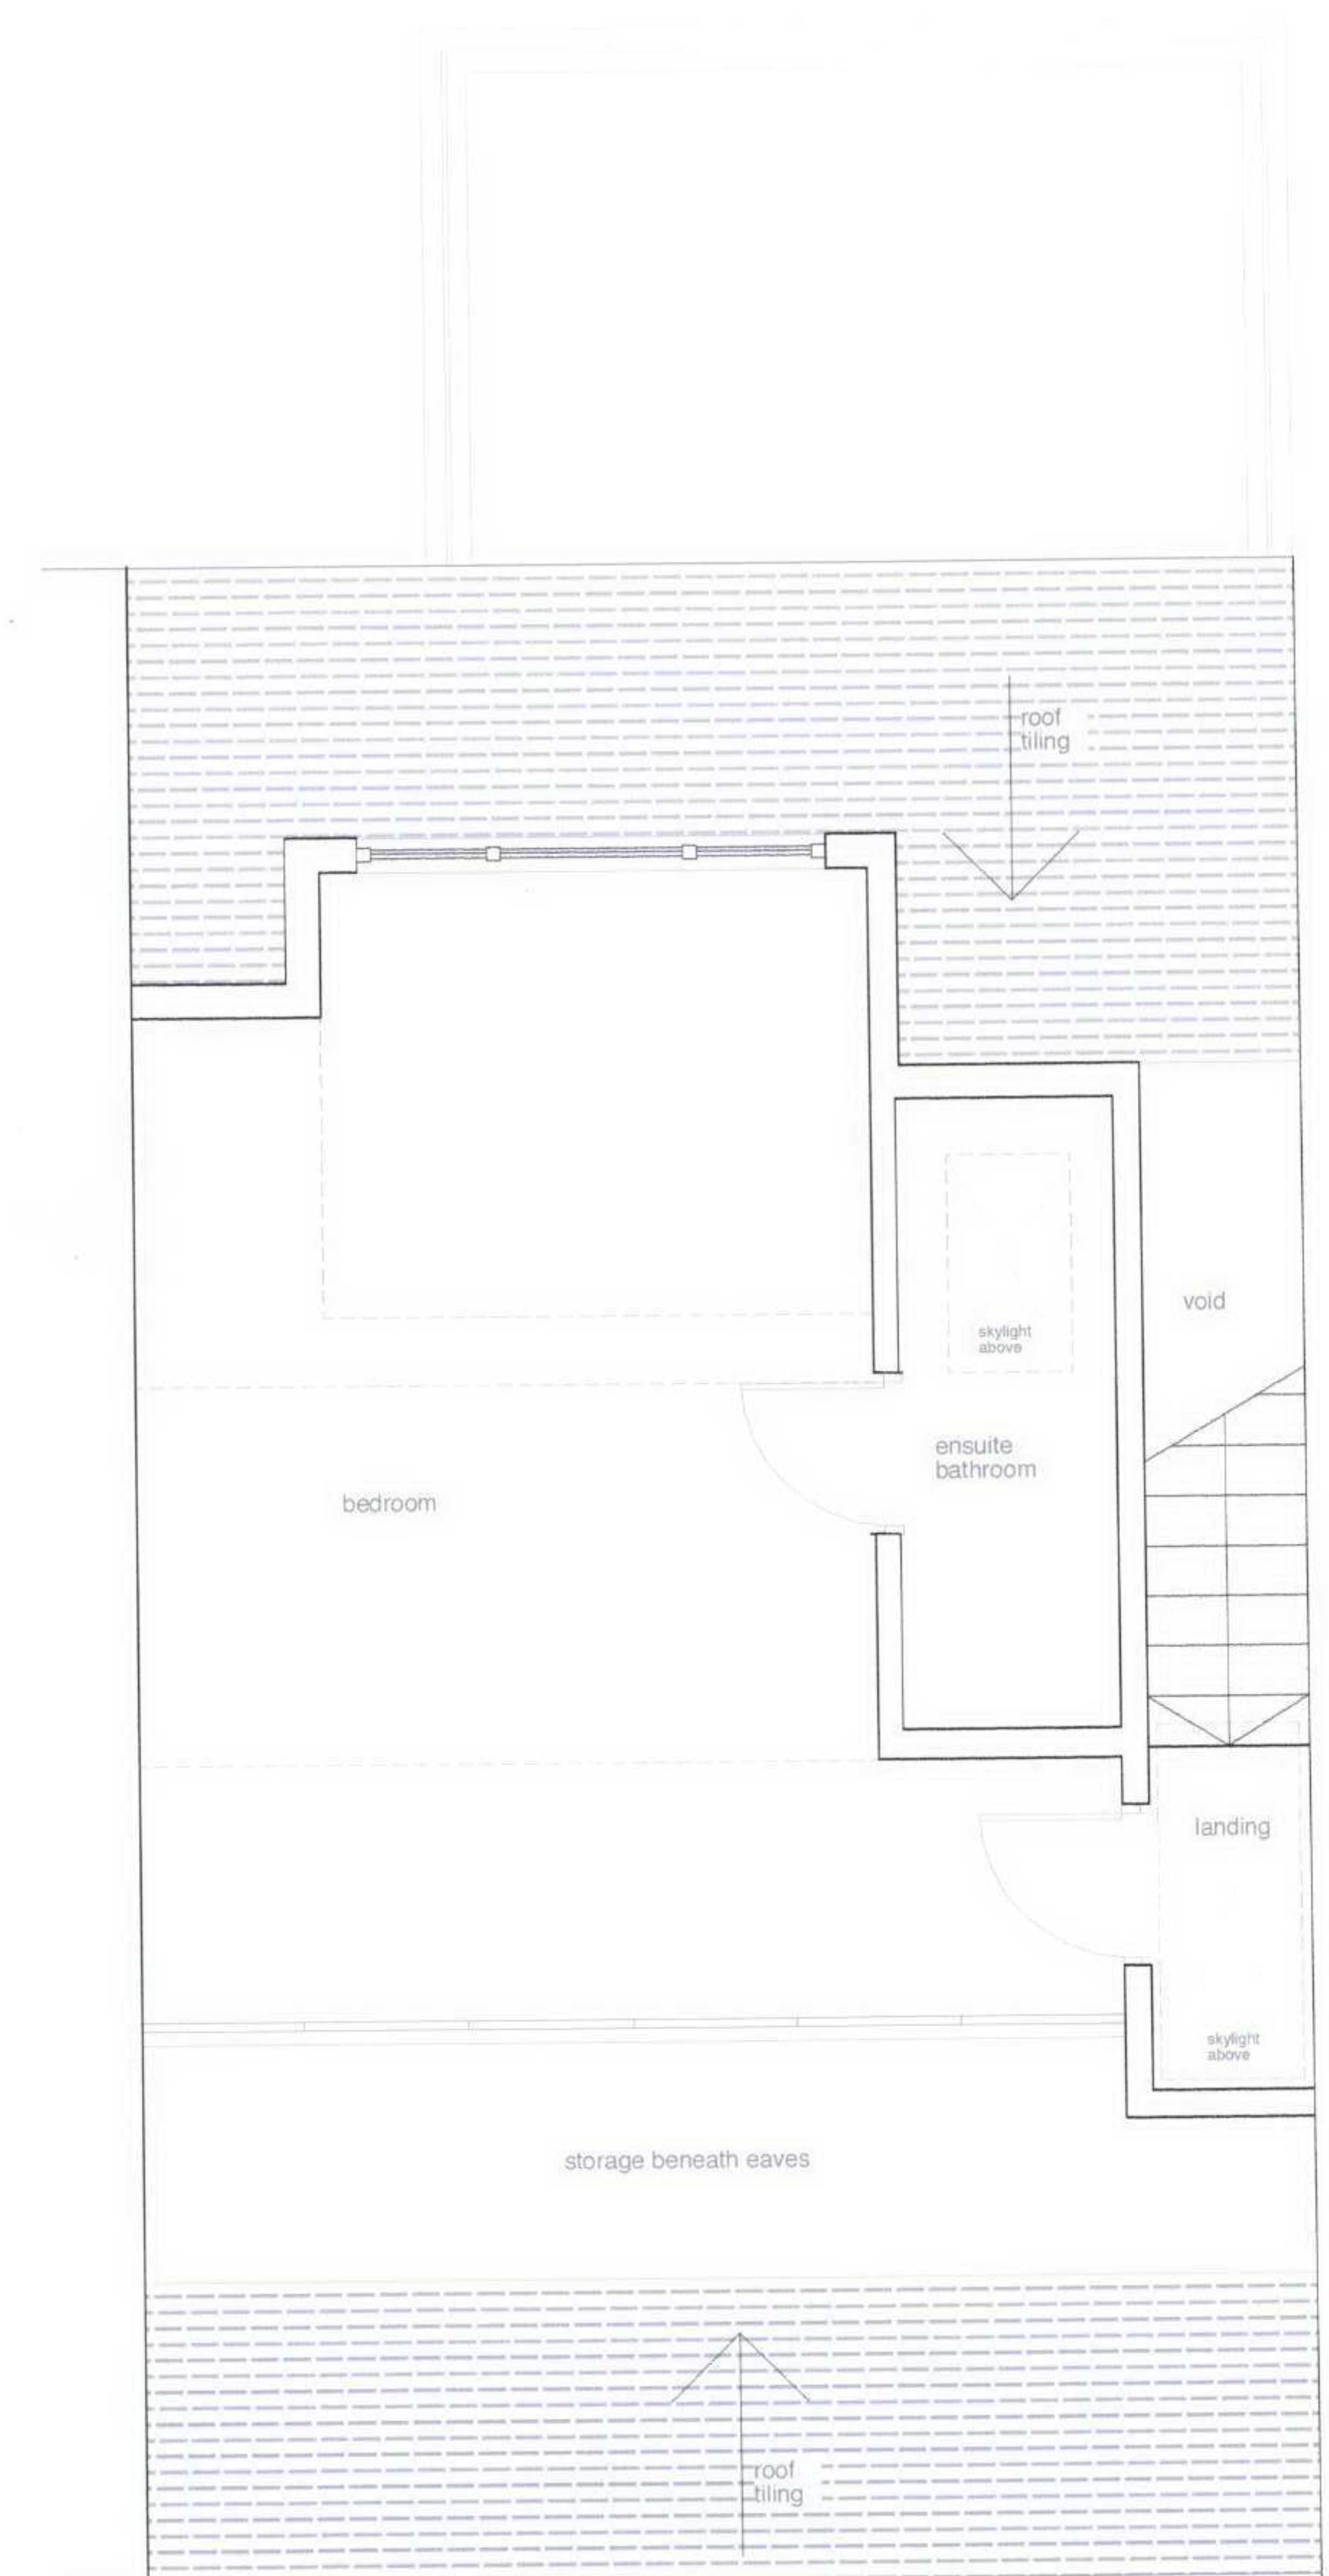

Third floor plan

project
43c Gascony Avenue, NW6 4NB

drawing title
Built - Floor Plans

scale drawing number
1:100 GAS BLT 012_built plans

rev date
Jan 2006


110 foundling court
brunswick centre
marchmont street
london wc1n 1an
t: 020 7278 9333
f: 020 7278 9433
e: mail@clarkedesai.com

clarke:desai

Do not scale from these drawings
Clarke Desai shall be notified of any discrepancies in writing
© clarke:desai ltd 2006



internal view @ second floor level.

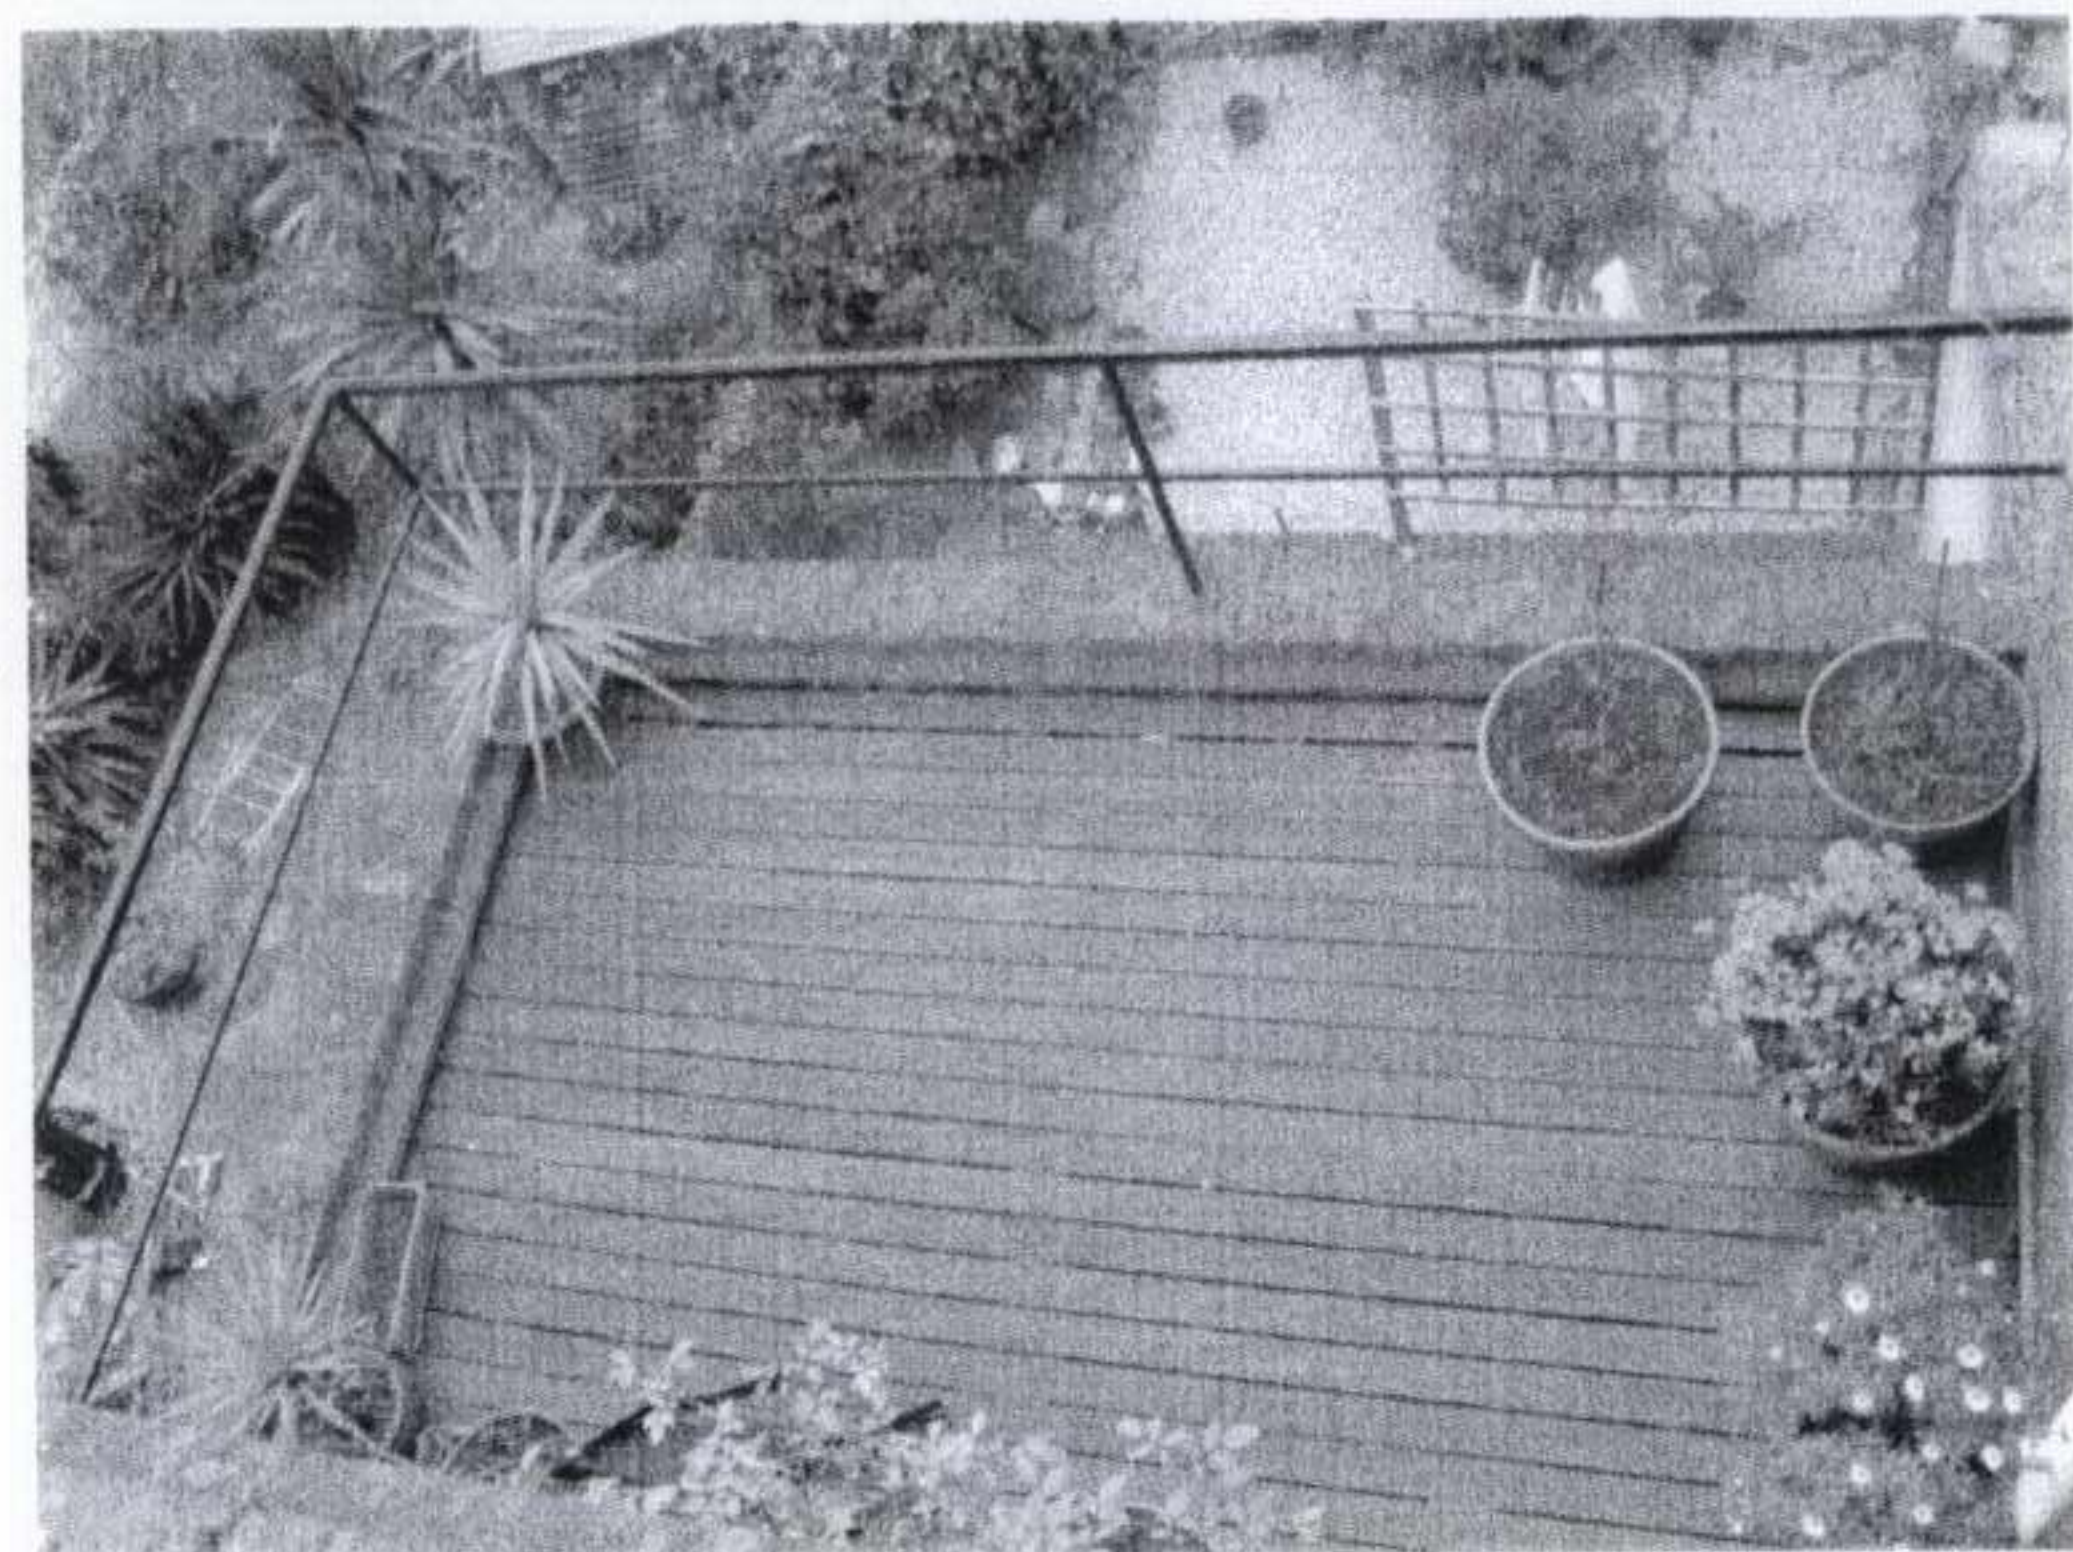

terrace 1 @ part first floor level.



terrace 2 @ second floor level.

Built Photos

project
43c Gascony Avenue, NW6 4NB

drawing title
Built - Photos

scale
1:100

rev
date
Jan 2006

110 founding court,
brunswick centre
marchmont street
london wc1n 1ah

t: 020 7278 9333
f: 020 7278 9433
e: maki@clarkedesai.com

clarke:desai

Copyright © 2006
All rights reserved. No part of this publication may be reproduced without the prior written permission of the publisher.