




REAR ELEVATION

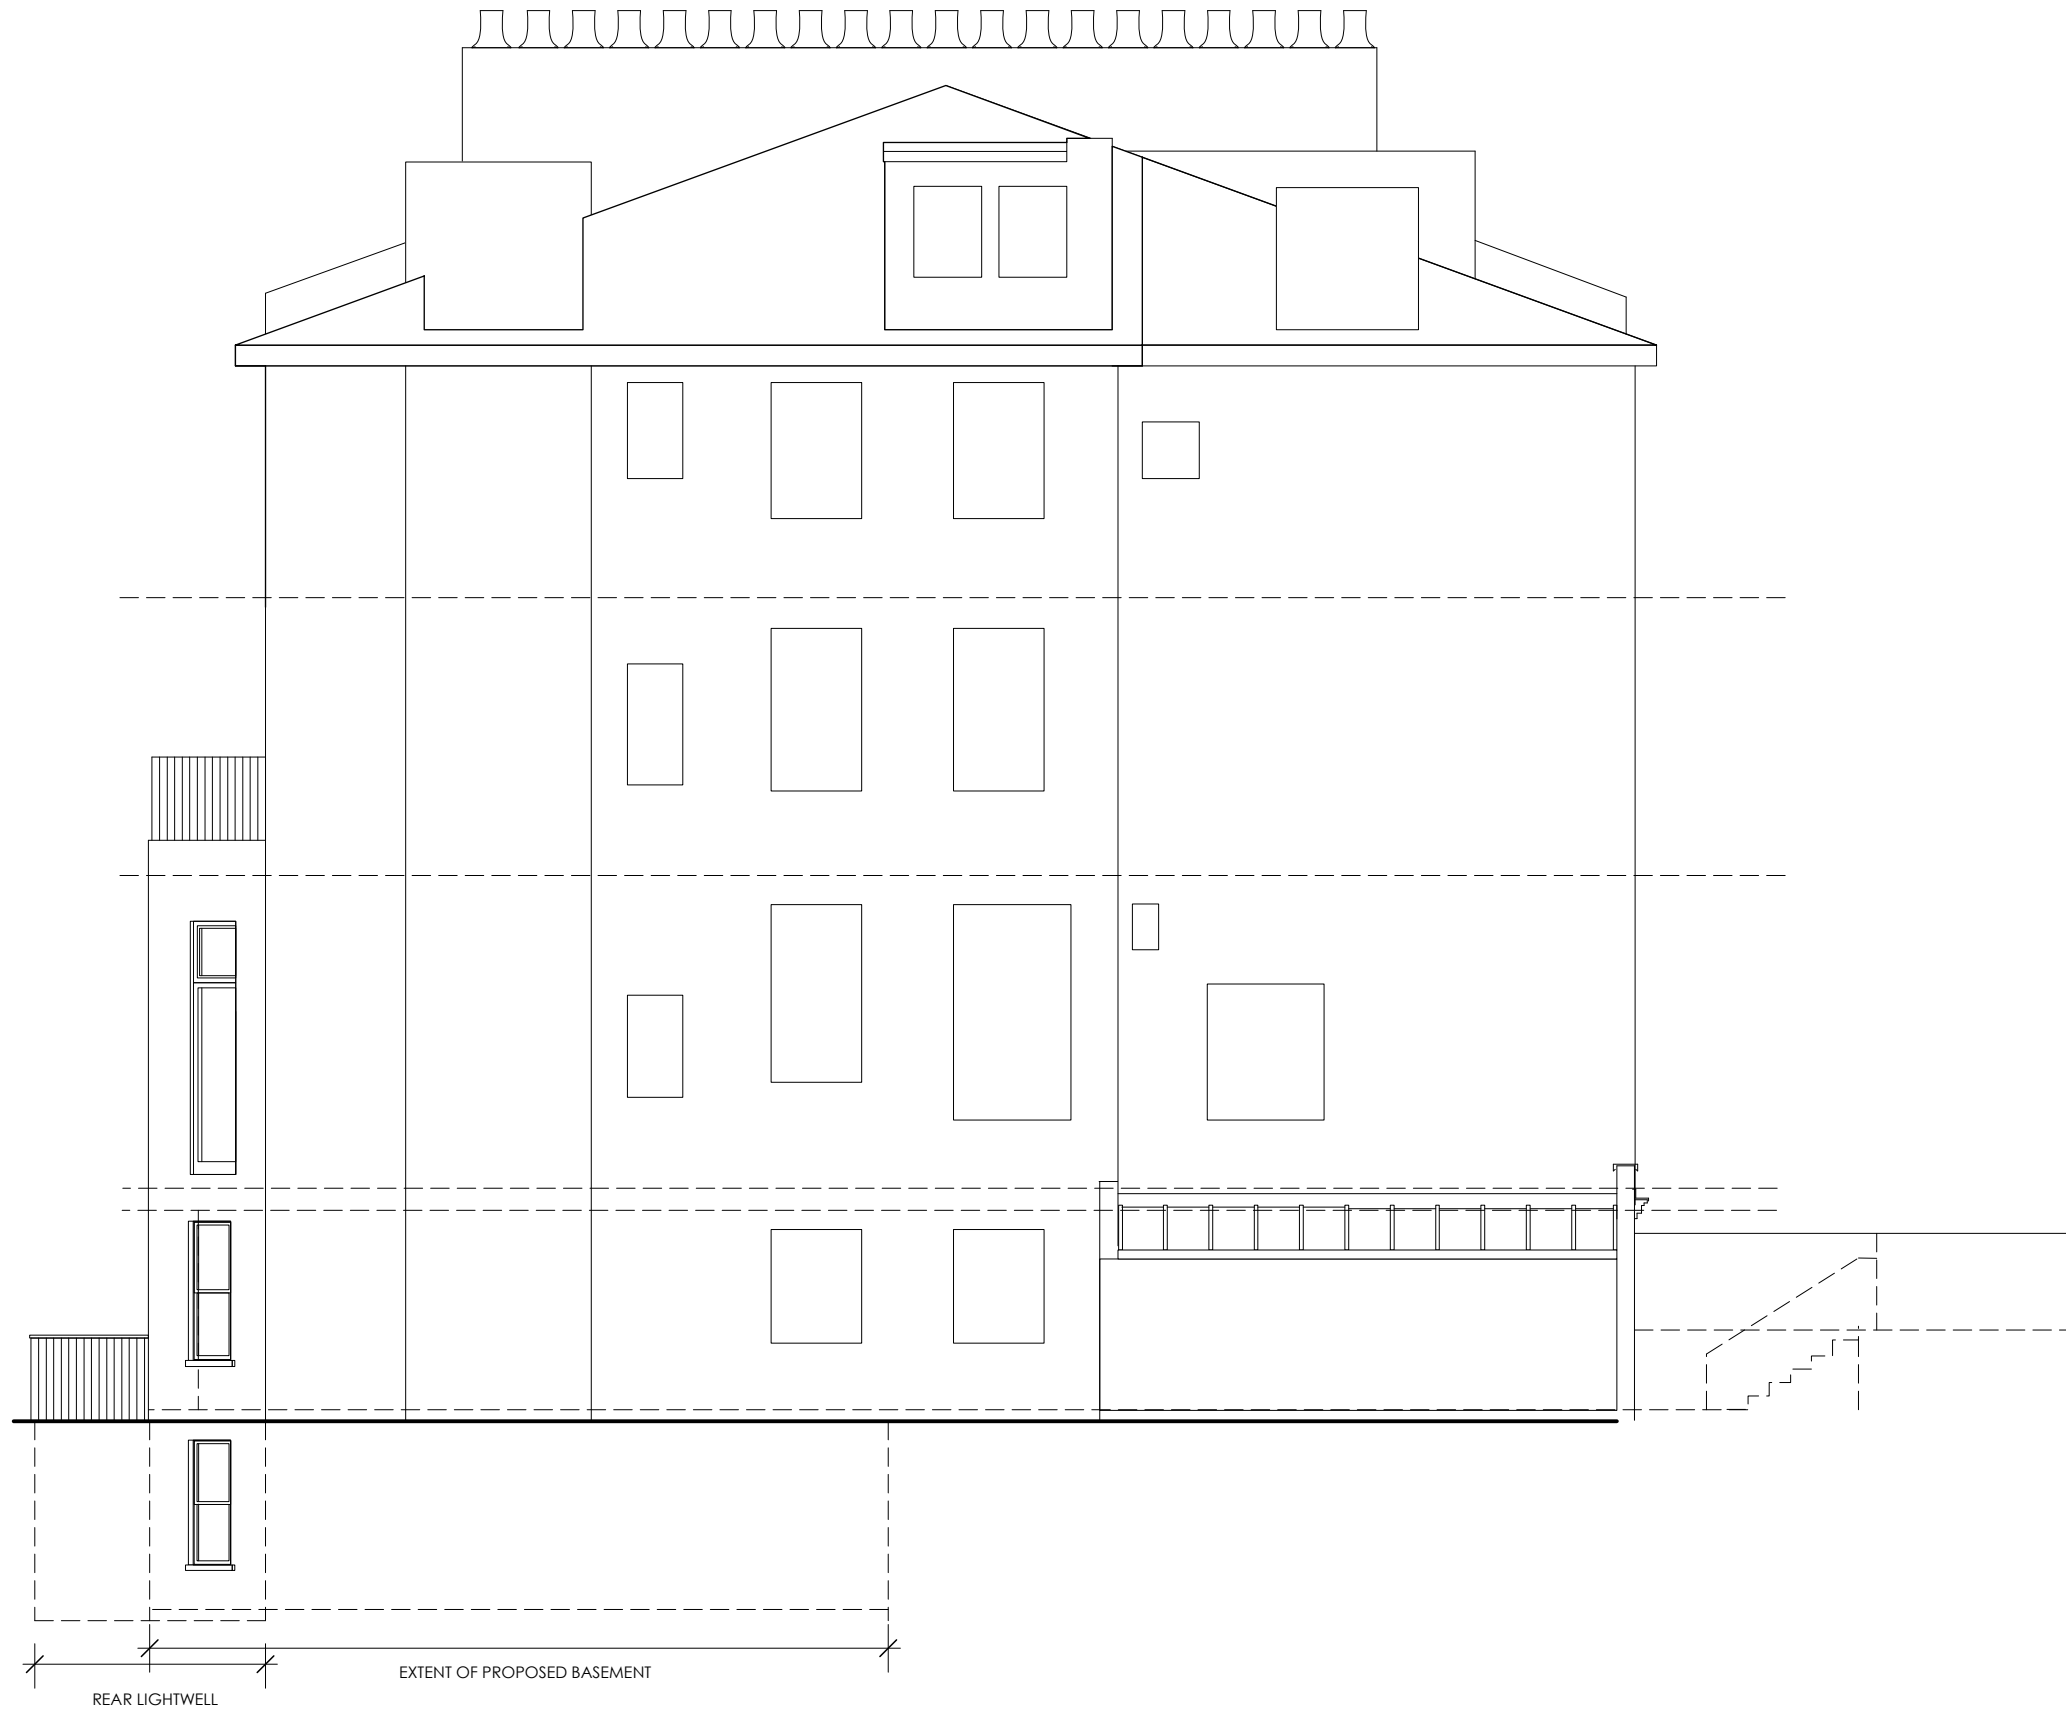

FLANK WALL ELEVATION

<div>SCHAMROTH + HARRISS ARCHITECTS</div> <div><div><div>Ruth Schamroth RIBA</div><div>87 Muswell Hill Road, London N10 3HT</div></div><div><div>James Harriss RIBA</div><div>257 Kennington Road, London SE11 6BY</div></div></div> <div><div>Tel 07957 313404</div><div>Fax 0870 121 9870</div></div> <div><div>Tel 07961 125 042</div><div>Fax 020 7582 2879</div></div>	<div>Notes</div> <div><div>1. All dimensions to be verified by the contractor before work commences.</div><div>2. The Architects are to be notified immediately if any discrepancies are found.</div><div>3. All shop drawings are to be approved by the architects before work commences.</div></div>				job: 10A Belsize Park Gardens		
					title: Rear and Flank Wall Elevations Proposal for Basement Extension		
					scale: 1:100 June 07		
					drawing no: 2119 P11		
		REVISIONS		DATE			