


- - ·

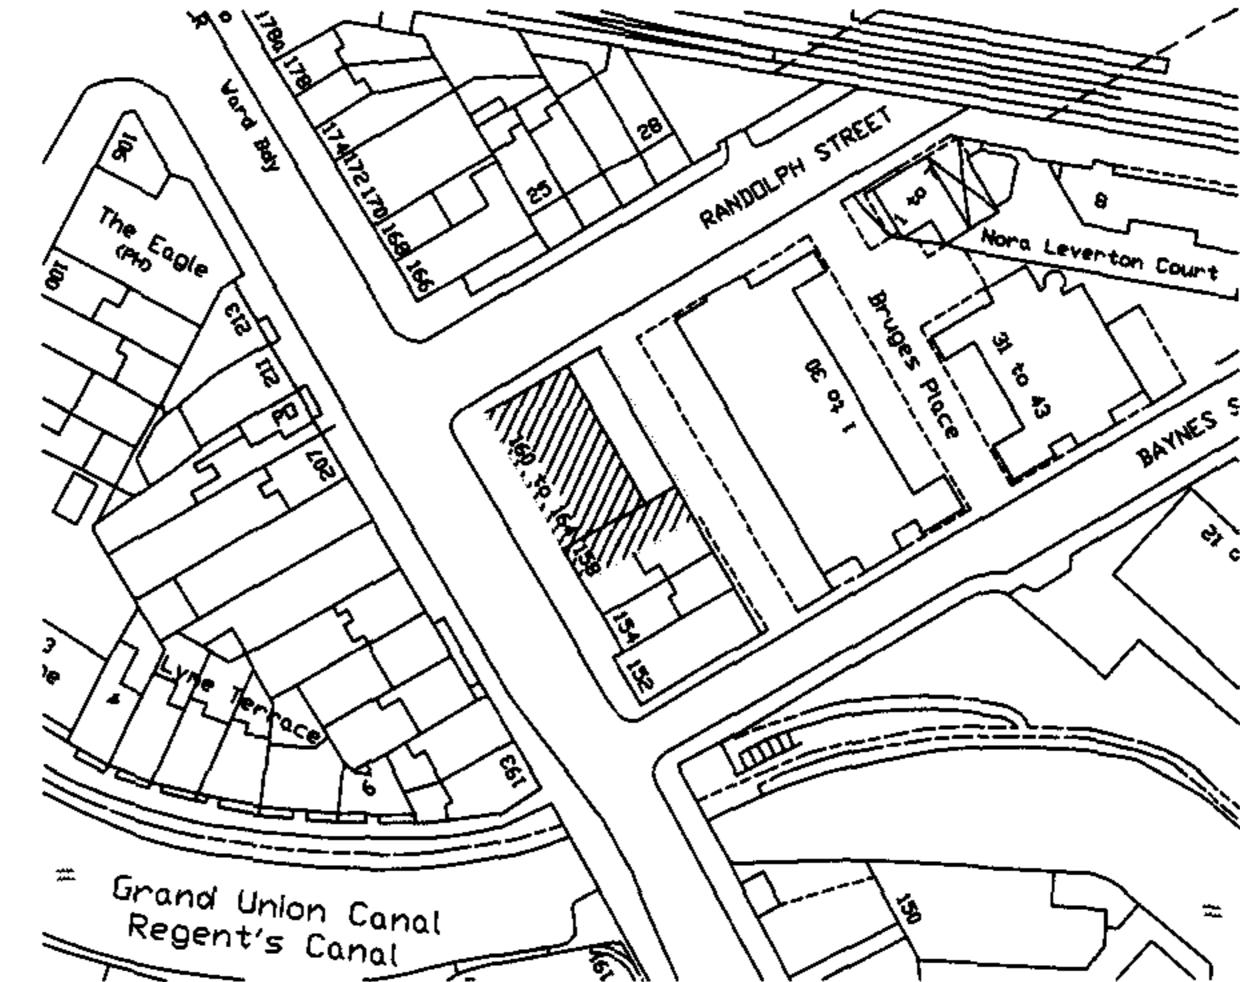

LOCATION PLAN scale 1:1250

SITE PLAN AS PROPOSED scale 1:500

© 2000. Contemporary Design Solutions Ltd.

The copyright in this drawing is camed by Contemporary Design Solutions Ltd. All rights reserved. Neither this drawing, nor any part of it, may be reproduced or transmitted in any form or by any means, electrical or mechanical, including (sithout limitation) by photocopying, recording, or any information, storage or retrieval system without prior permission from the owner.

KEY PLAN

NOTES

DO NOT SCALE OFF THIS DRAWING
 THE CONTRACTOR IS TO CHECK ALL DIMENSIONS ON SITE BEFORE FABRICATION

Rev. Date Init. Revision/Description Chk.

CONTEMPORARY DESIGN SOLUTIONS LTD.

45 Great Mariborough Street London W1F 7JW
Tel: 020 7494 9000 Fax: 020 7494 4944
E-mail: admin@codeso.net

Client

PARLODGE LTD

Project

158-164 ROYAL COLLEGE ST. NW1

П

LOCATION AND SITE

Comp Ref: Drawn by Checked by 0505-01 VP

Date FEB 2007 Scale AS SHOWN

Drawing No. Rev. 0505-01(00)01 A