

PLANNING APPLICATION

For 49 Denning Road, NW3

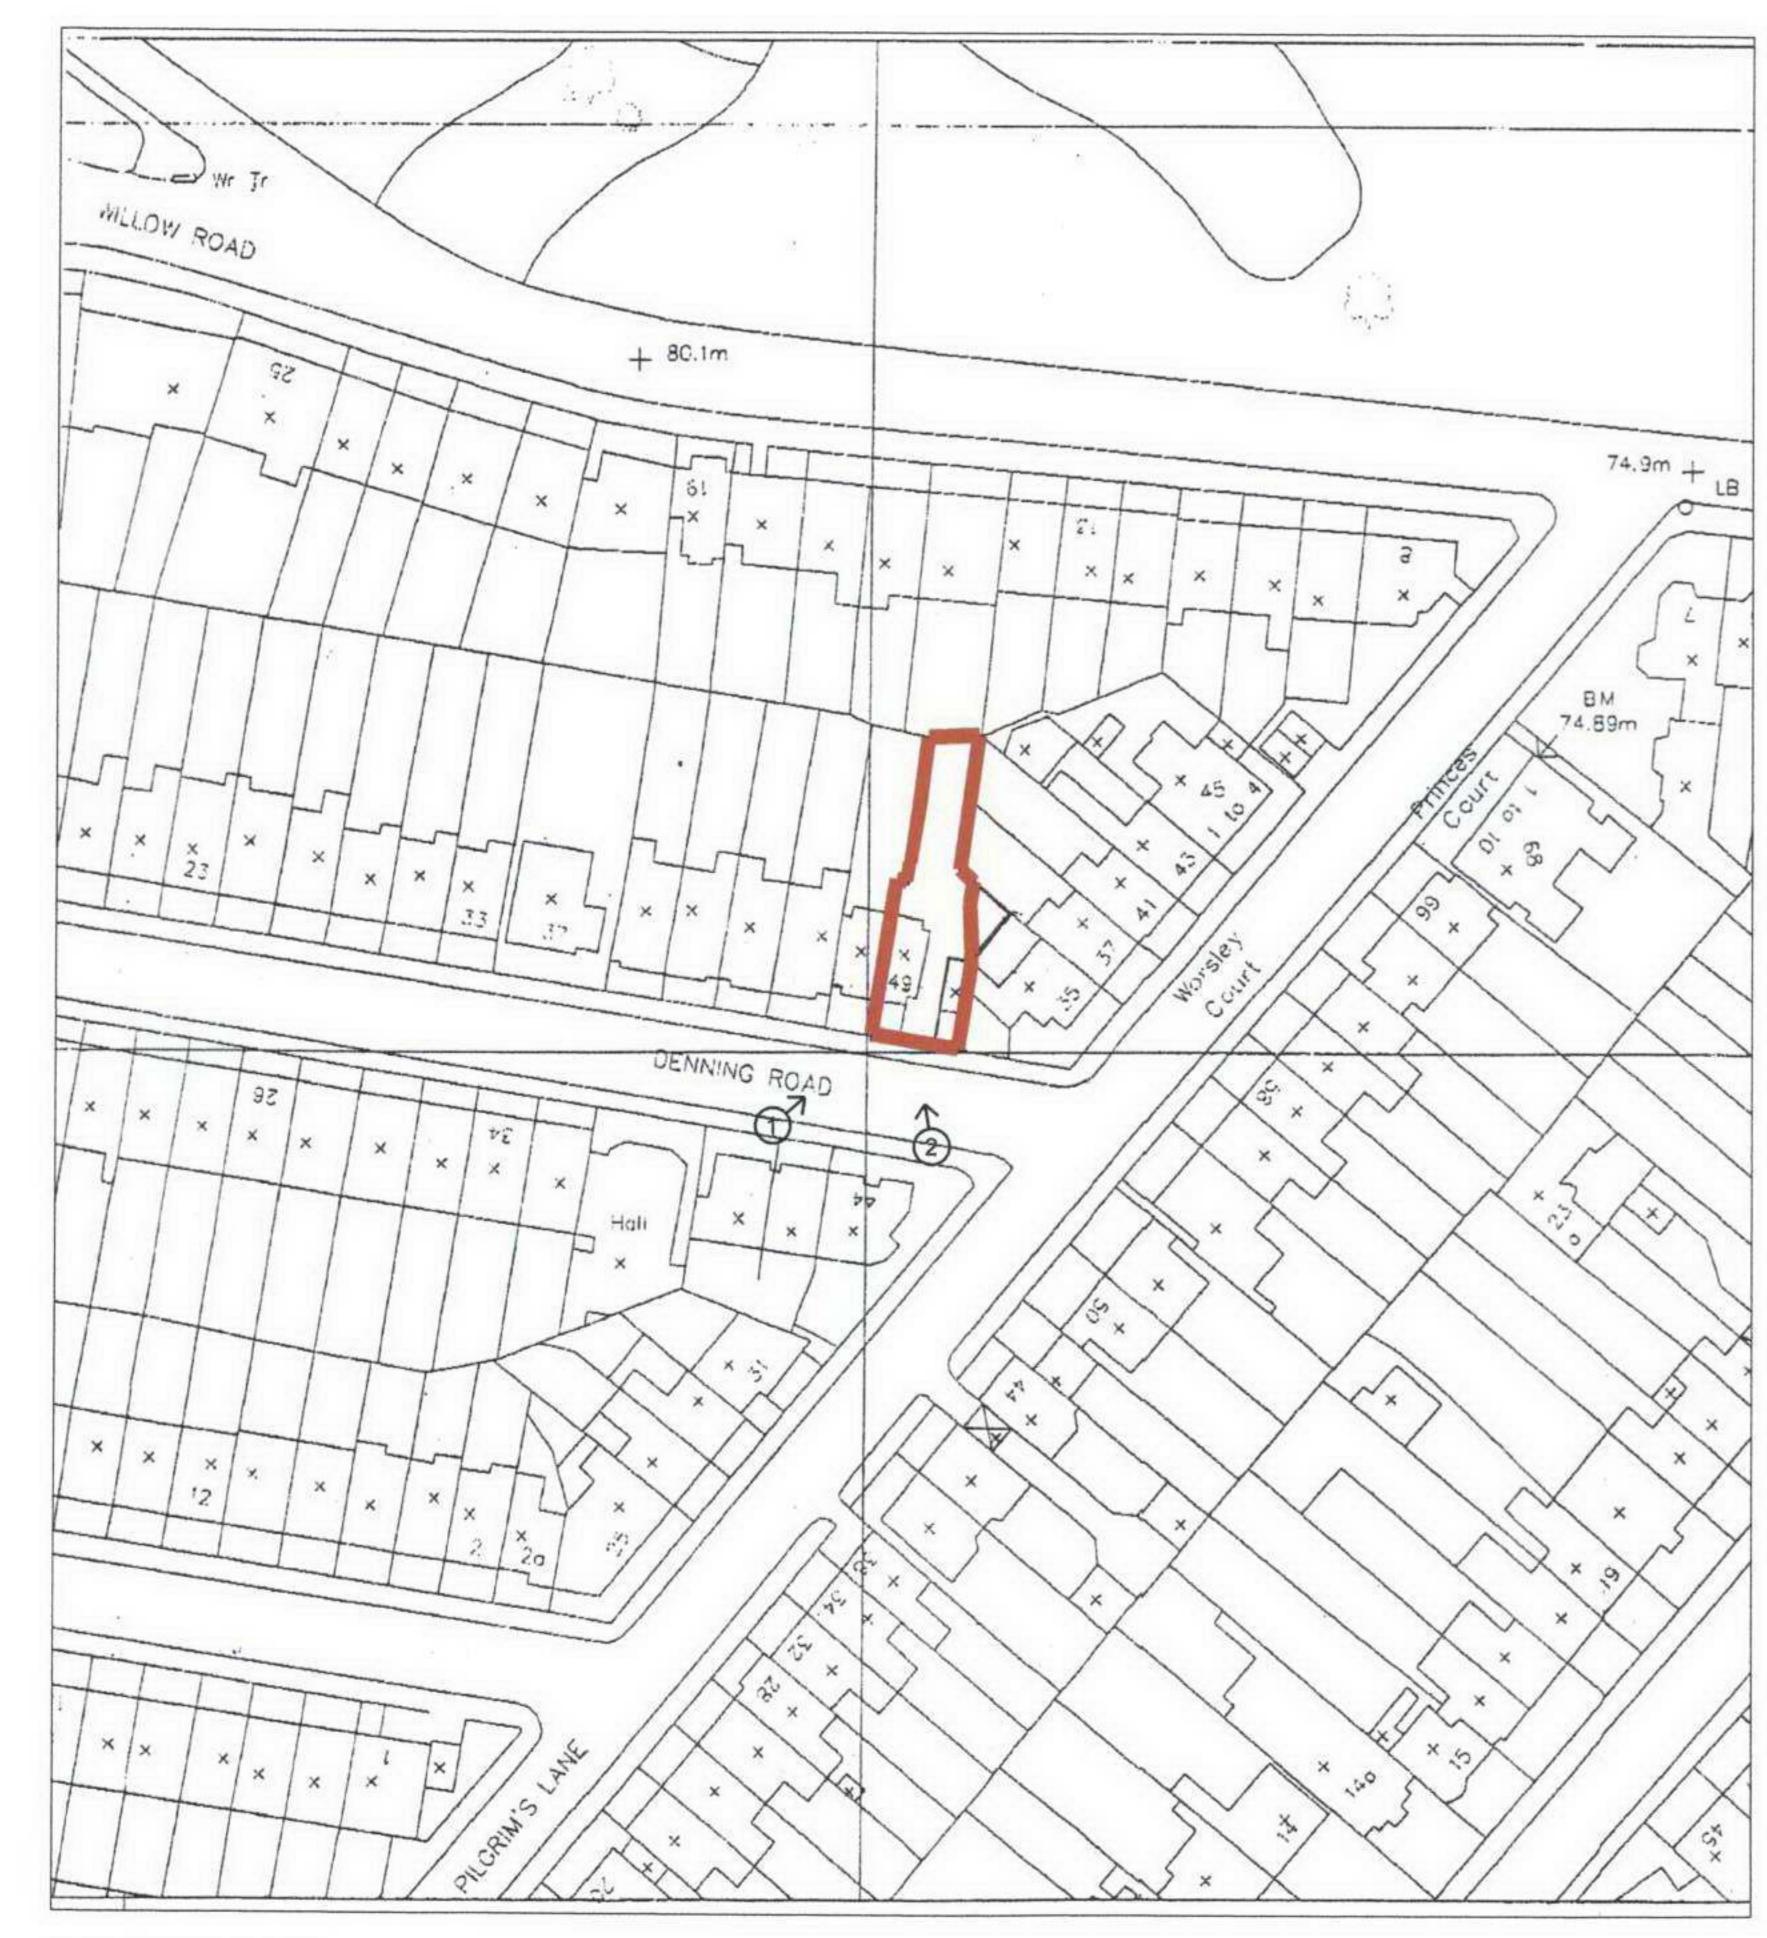

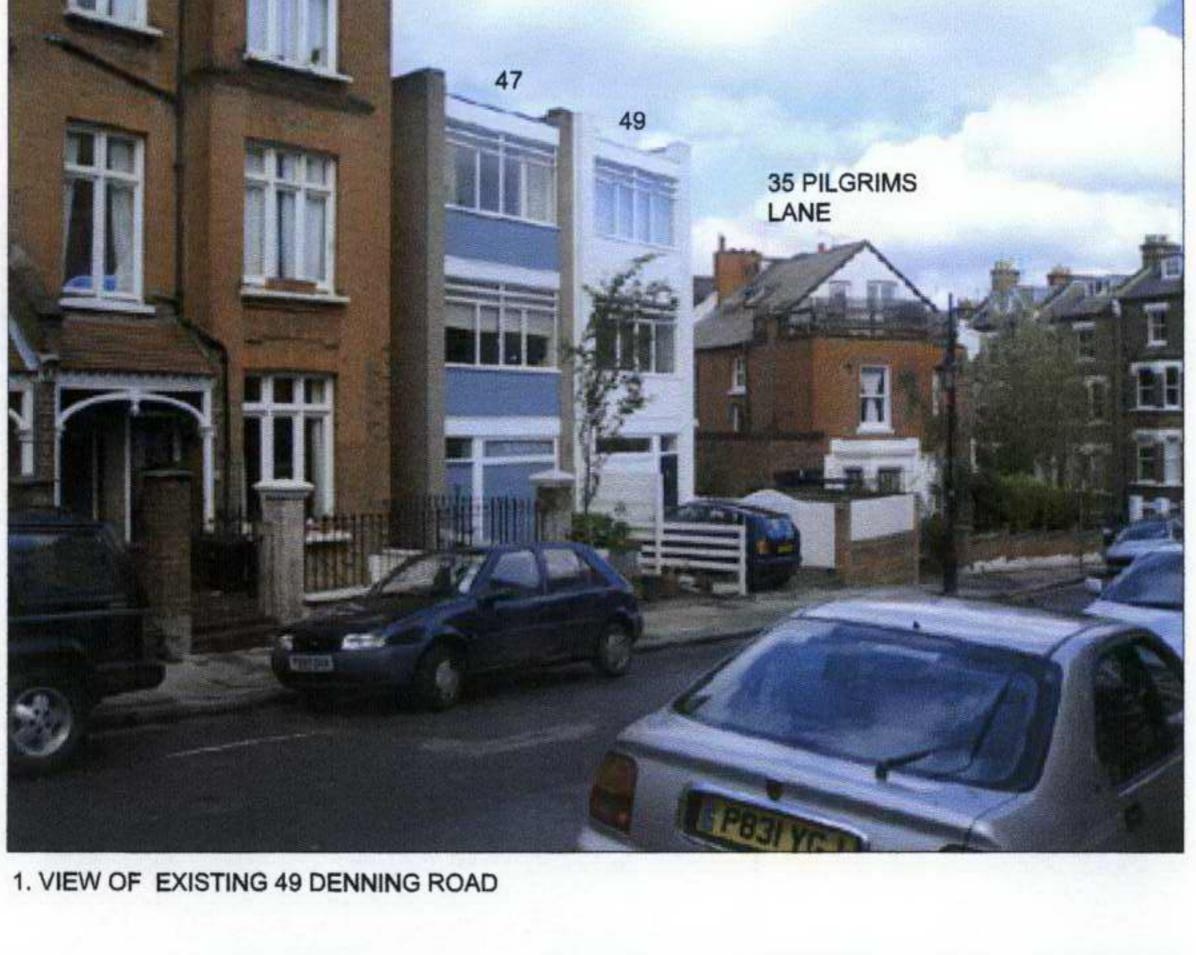



2. VIEW OF EXISTING 49 DENNING ROAD

LIST OF DRAWINGS :

5789 - 01 : ORDNANCE SURVEY SITE MAP & PHOTOS 5789 - 02 : EXISTING ELEVATIONS & SITE PLAN 5789 - 03 : EXISTING & PROPOSED SITE PLAN 5789 - 04 : PROPOSED FRONT ELEVATION 5789 - 05 : PROPOSED REAR ELEVATION 5789 - 06 : PROPOSED SIDE ELEVATION 5789 - 07 : PROPOSED BASEMENT FLOOR PLAN 5789 - 08 : PROPOSED LOWER GROUND FLOOR PLAN 5789 - 09 : PROPOSED GROUND FLOOR PLAN 5789 - 10 : PROPOSED FIRST & SECOND FLOOR PLAN 5789 - 11 : PROPOSED THIRD & ROOF PLAN

5789 - 12 : PROPOSED SECTION AA 5789 - 13 : PROPOSED BUILDING : EXTERNAL 3D VIEW

Date 49 DENNING ROAD, NW3 Drawing ORDNANCE SURVEY SITE MAP & PHOTOS Scale 1:1250 JUNE 2007 PLANNING 5789 - 01 Drawing No. Approved