



Figured dimensions only to be taken from this drawing.
Any errors or omissions to be reported to the architect.

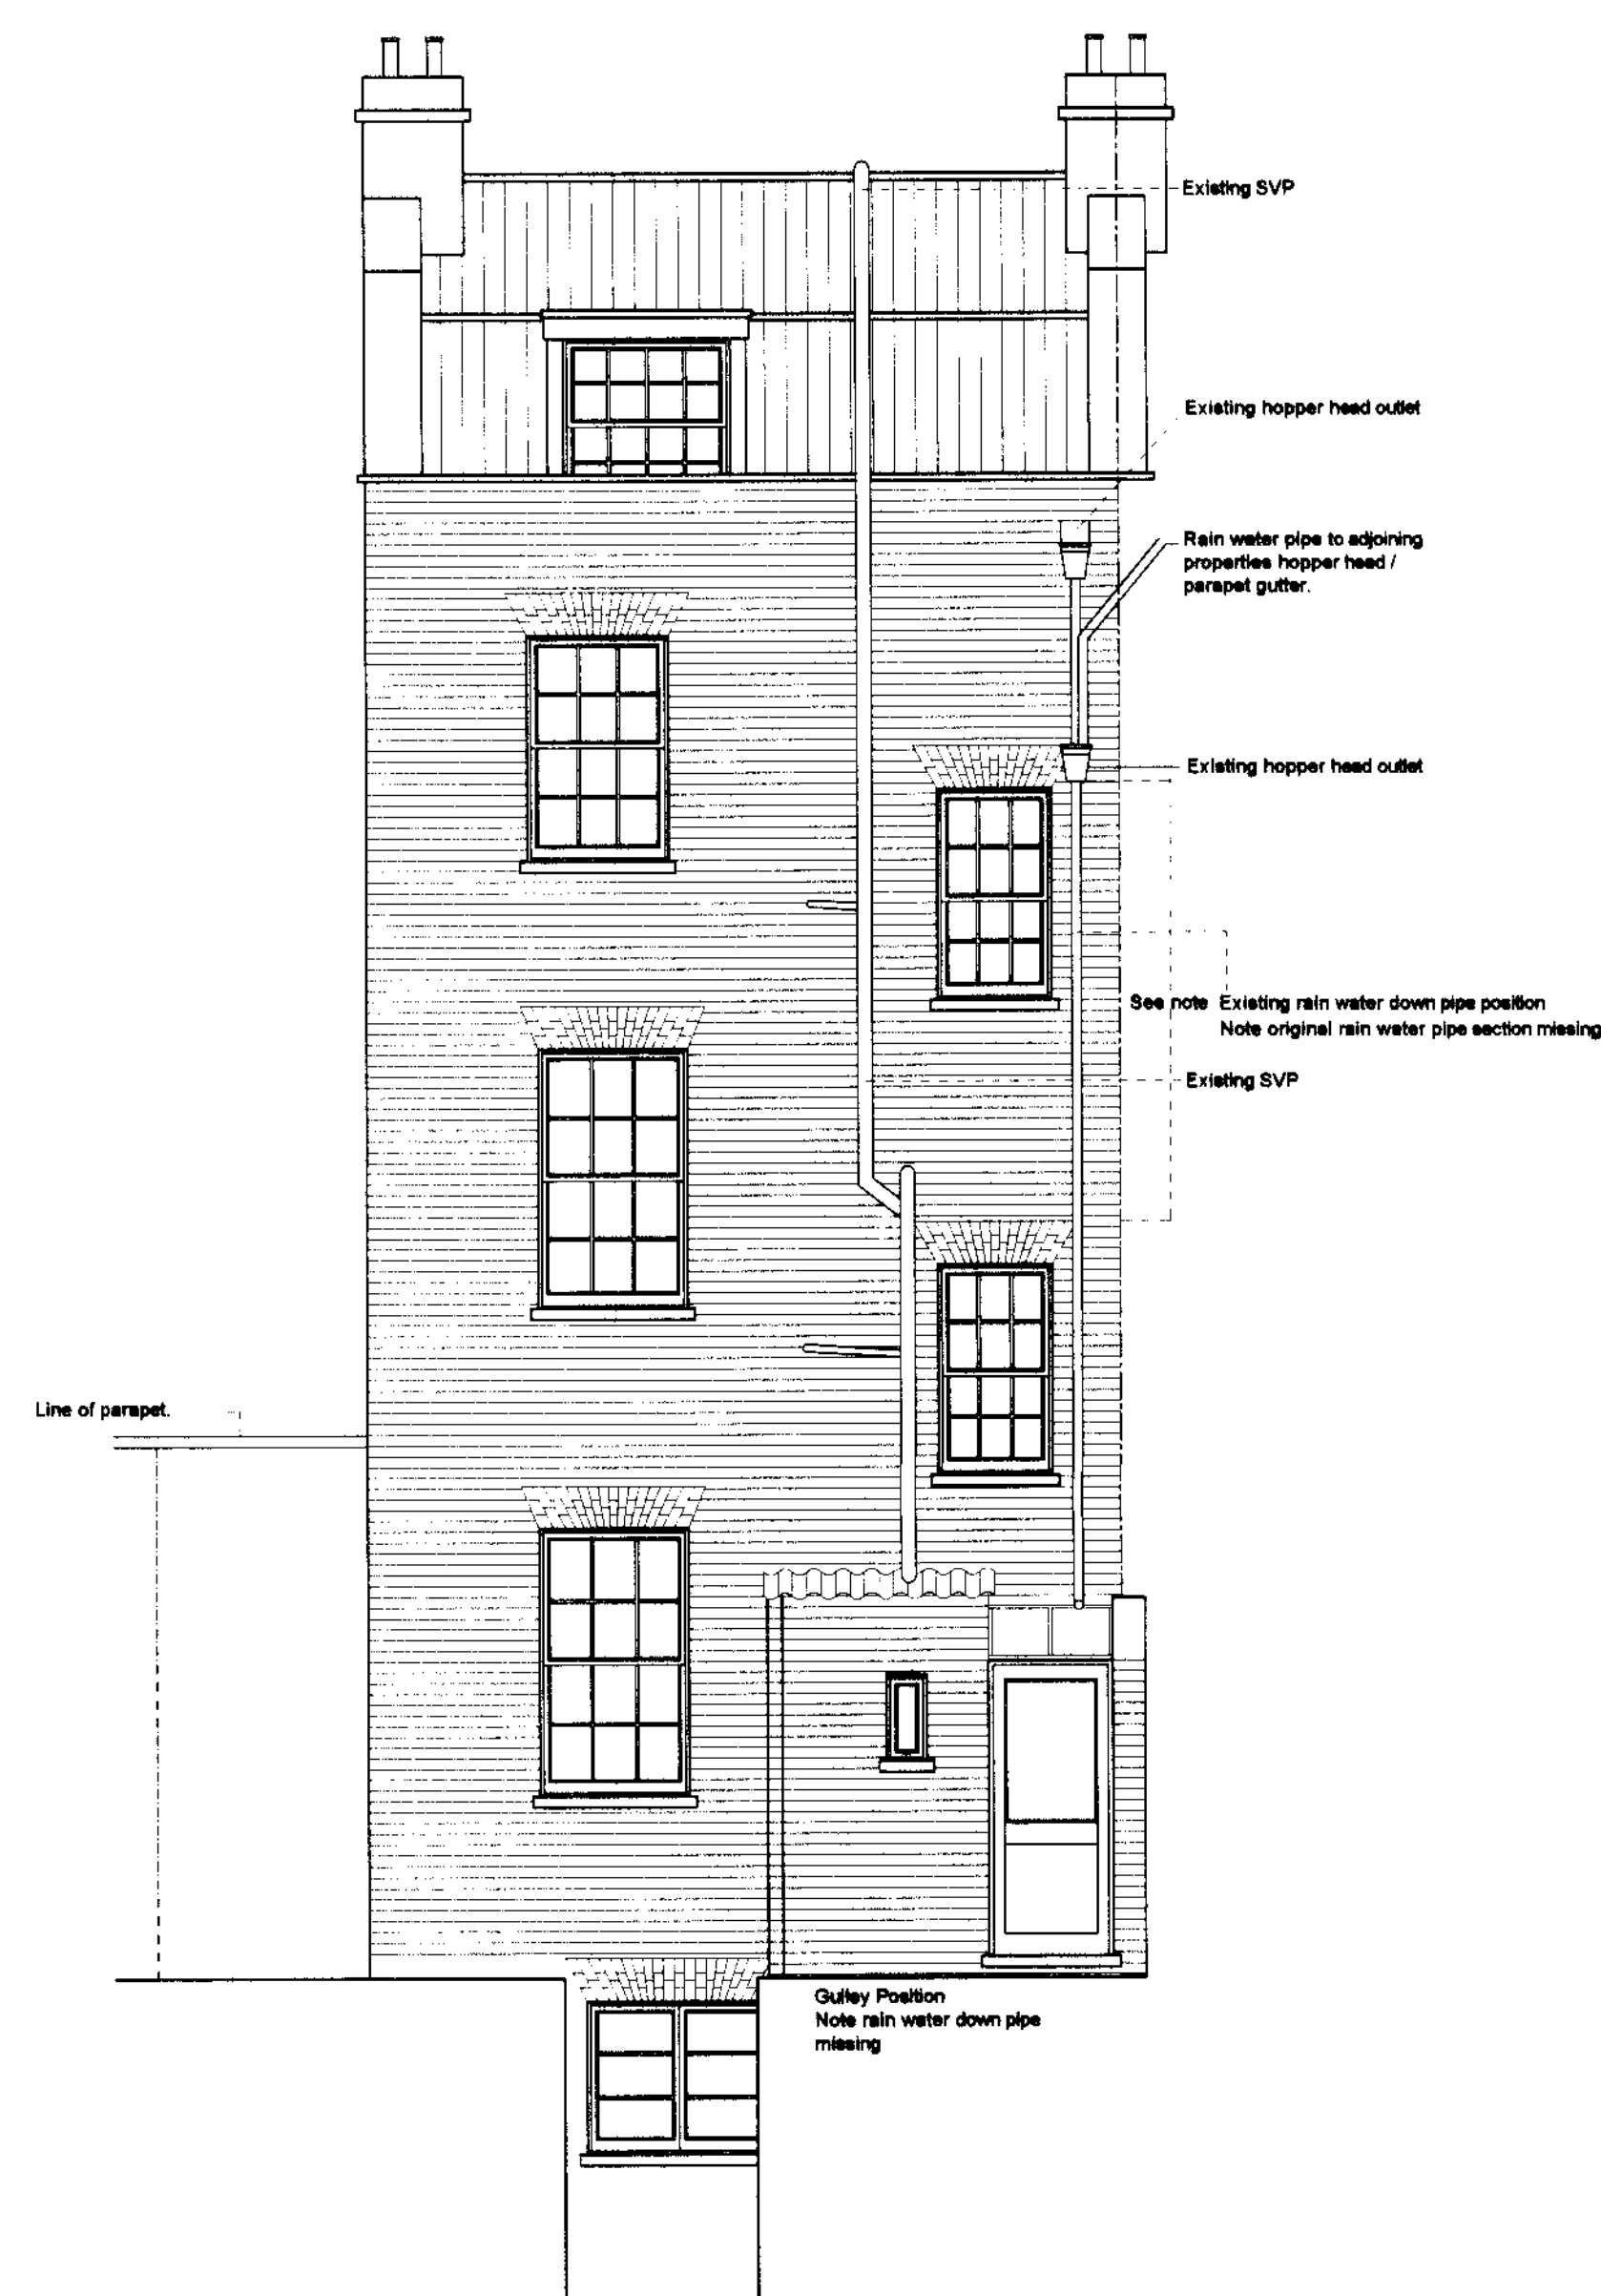

EXISTING REAR ELEVATION



EXISTING SECTION AA

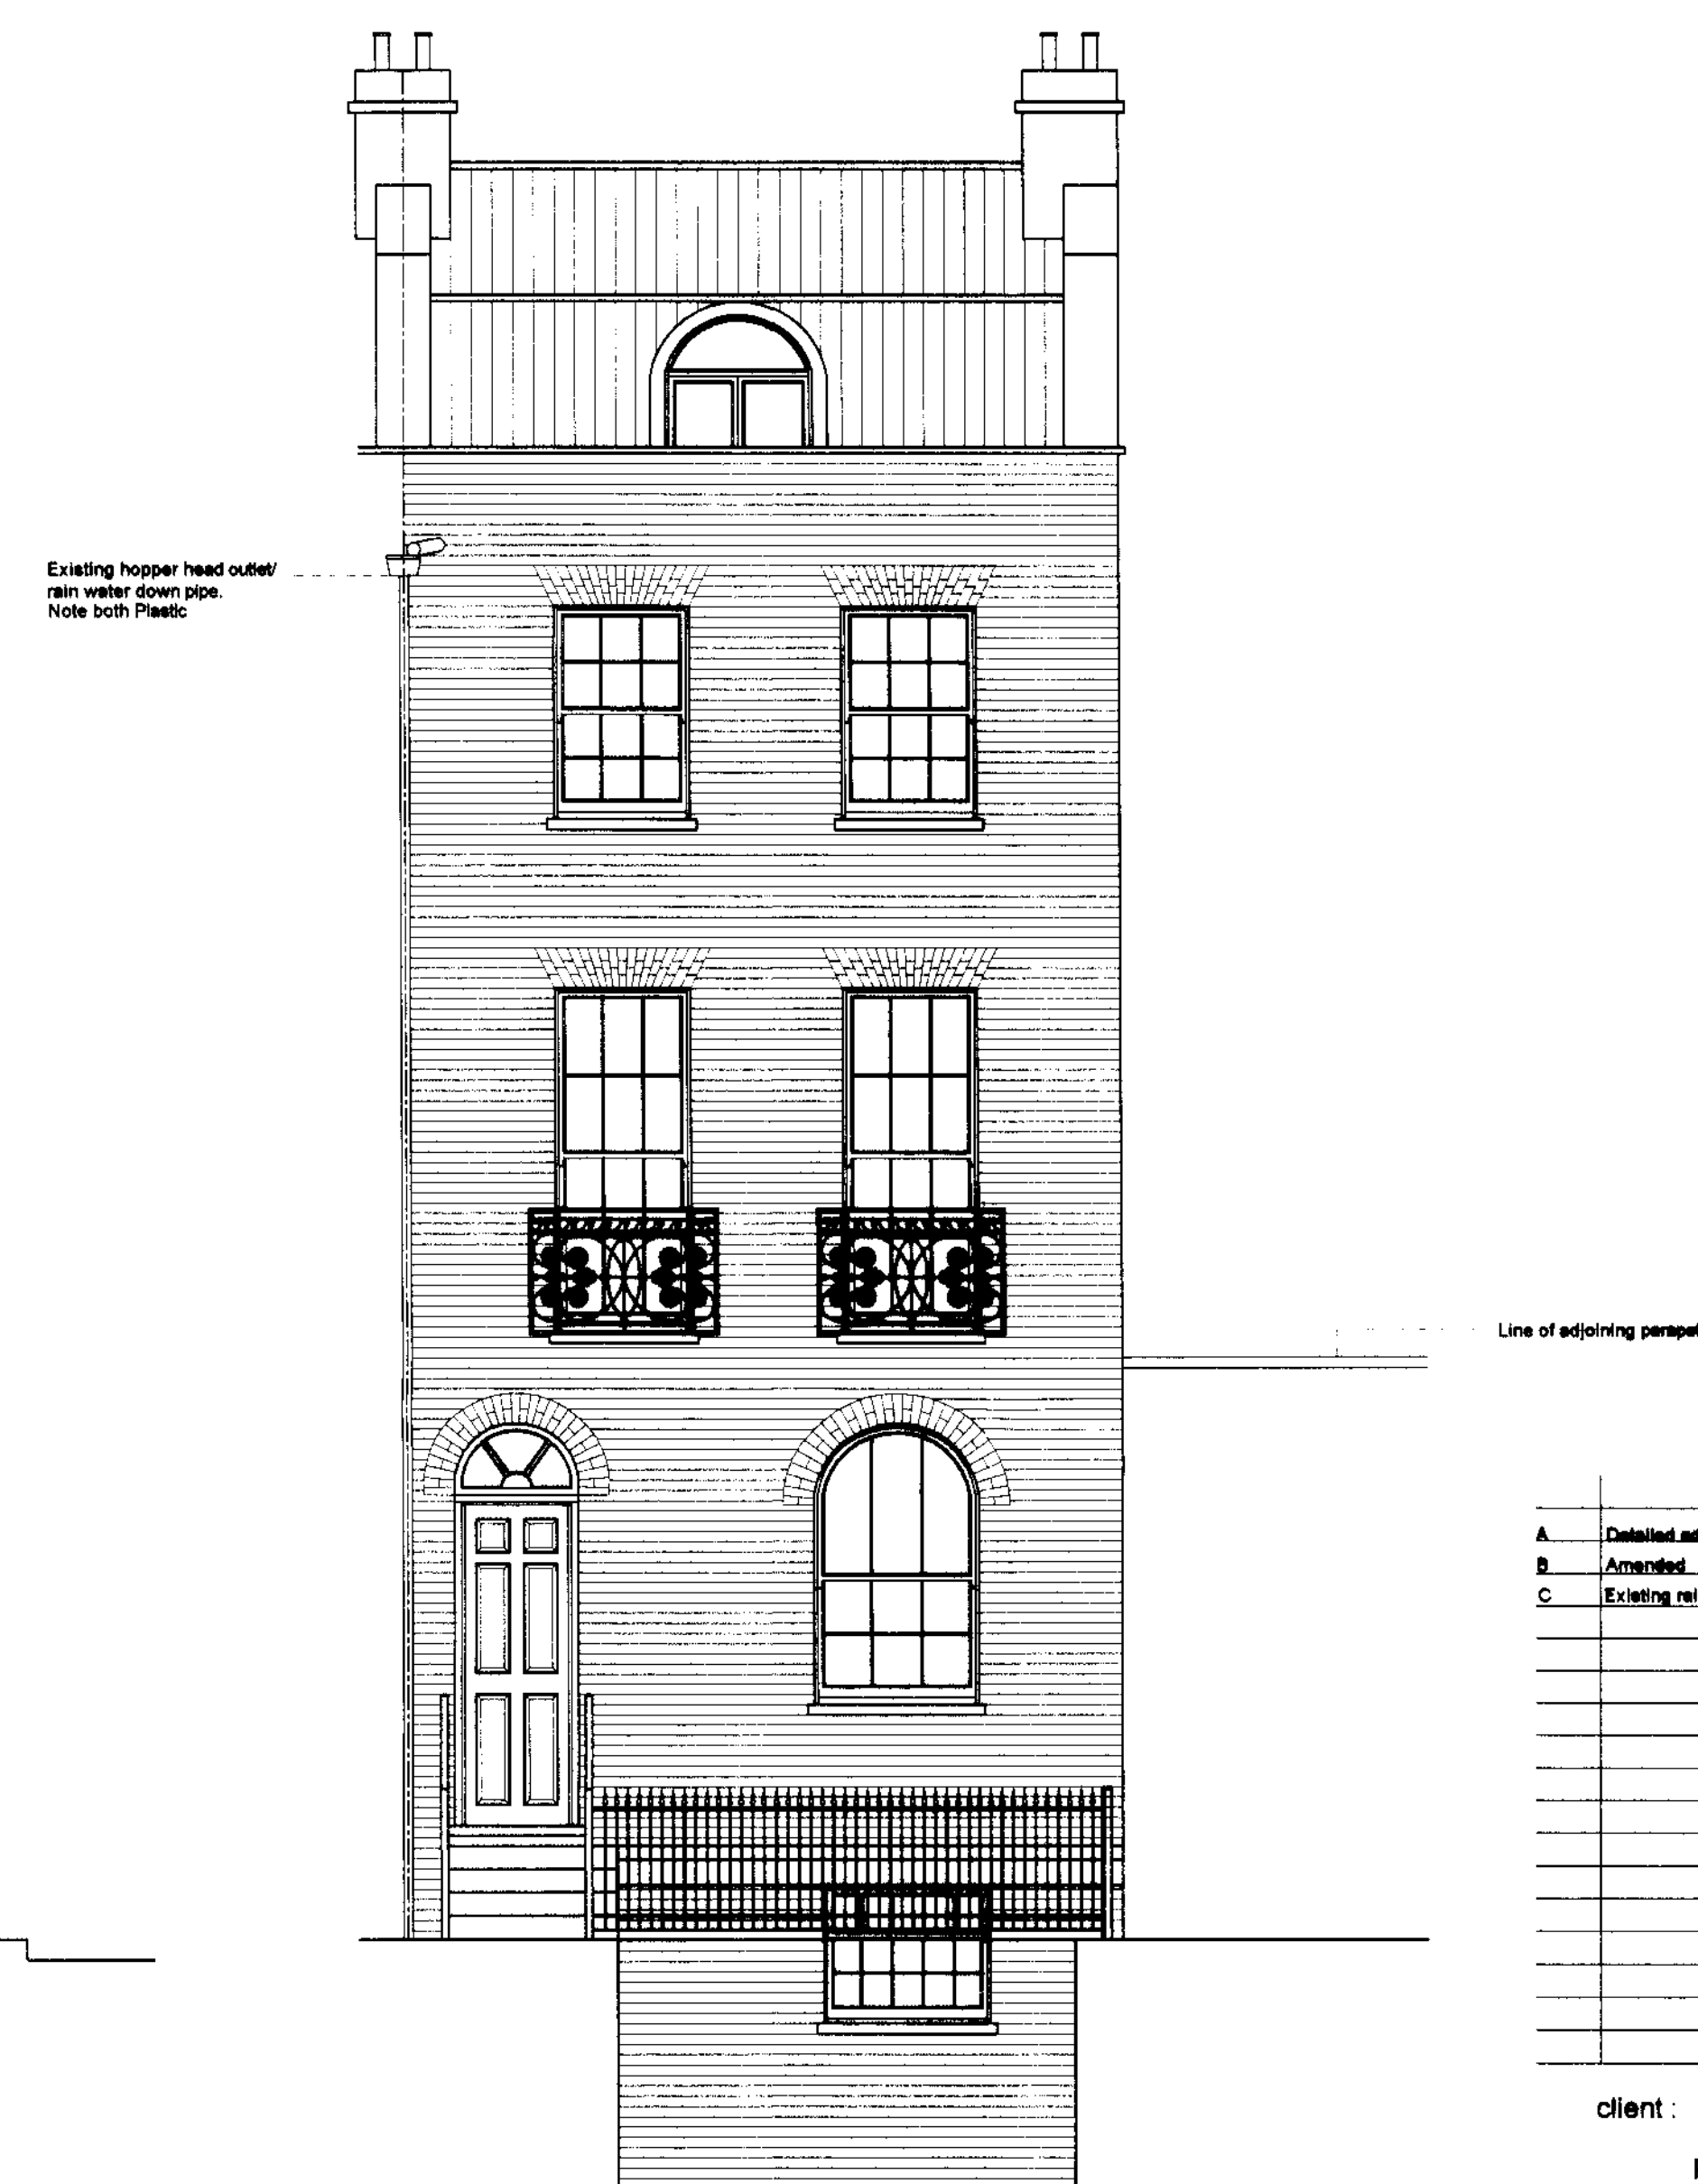

EXISTING FRONT ELEVATION

[illegible]

client :

PAUL RHYS

drawing title :

EXISTING ELEVATIONS
& SECTION AA

- 7 JUN 20

property :

2 WREN STREET
LONDON WC1


STUART & DUFFY

11 Barmouth Road
Wandsworth
London SW18 2DT
tel 0208 877 9170
fax 0208 877 9184
email: post@stuarduffy.com

scale : A1 @ 1.50
date : 26.05.08
drawing number : 06.5681.02C
drawn by : JG

Copyright retained by the STUART & DUFFY Ltd

Figured dimensions only to be taken from this drawing.
Any errors or omissions to be reported to the architect.

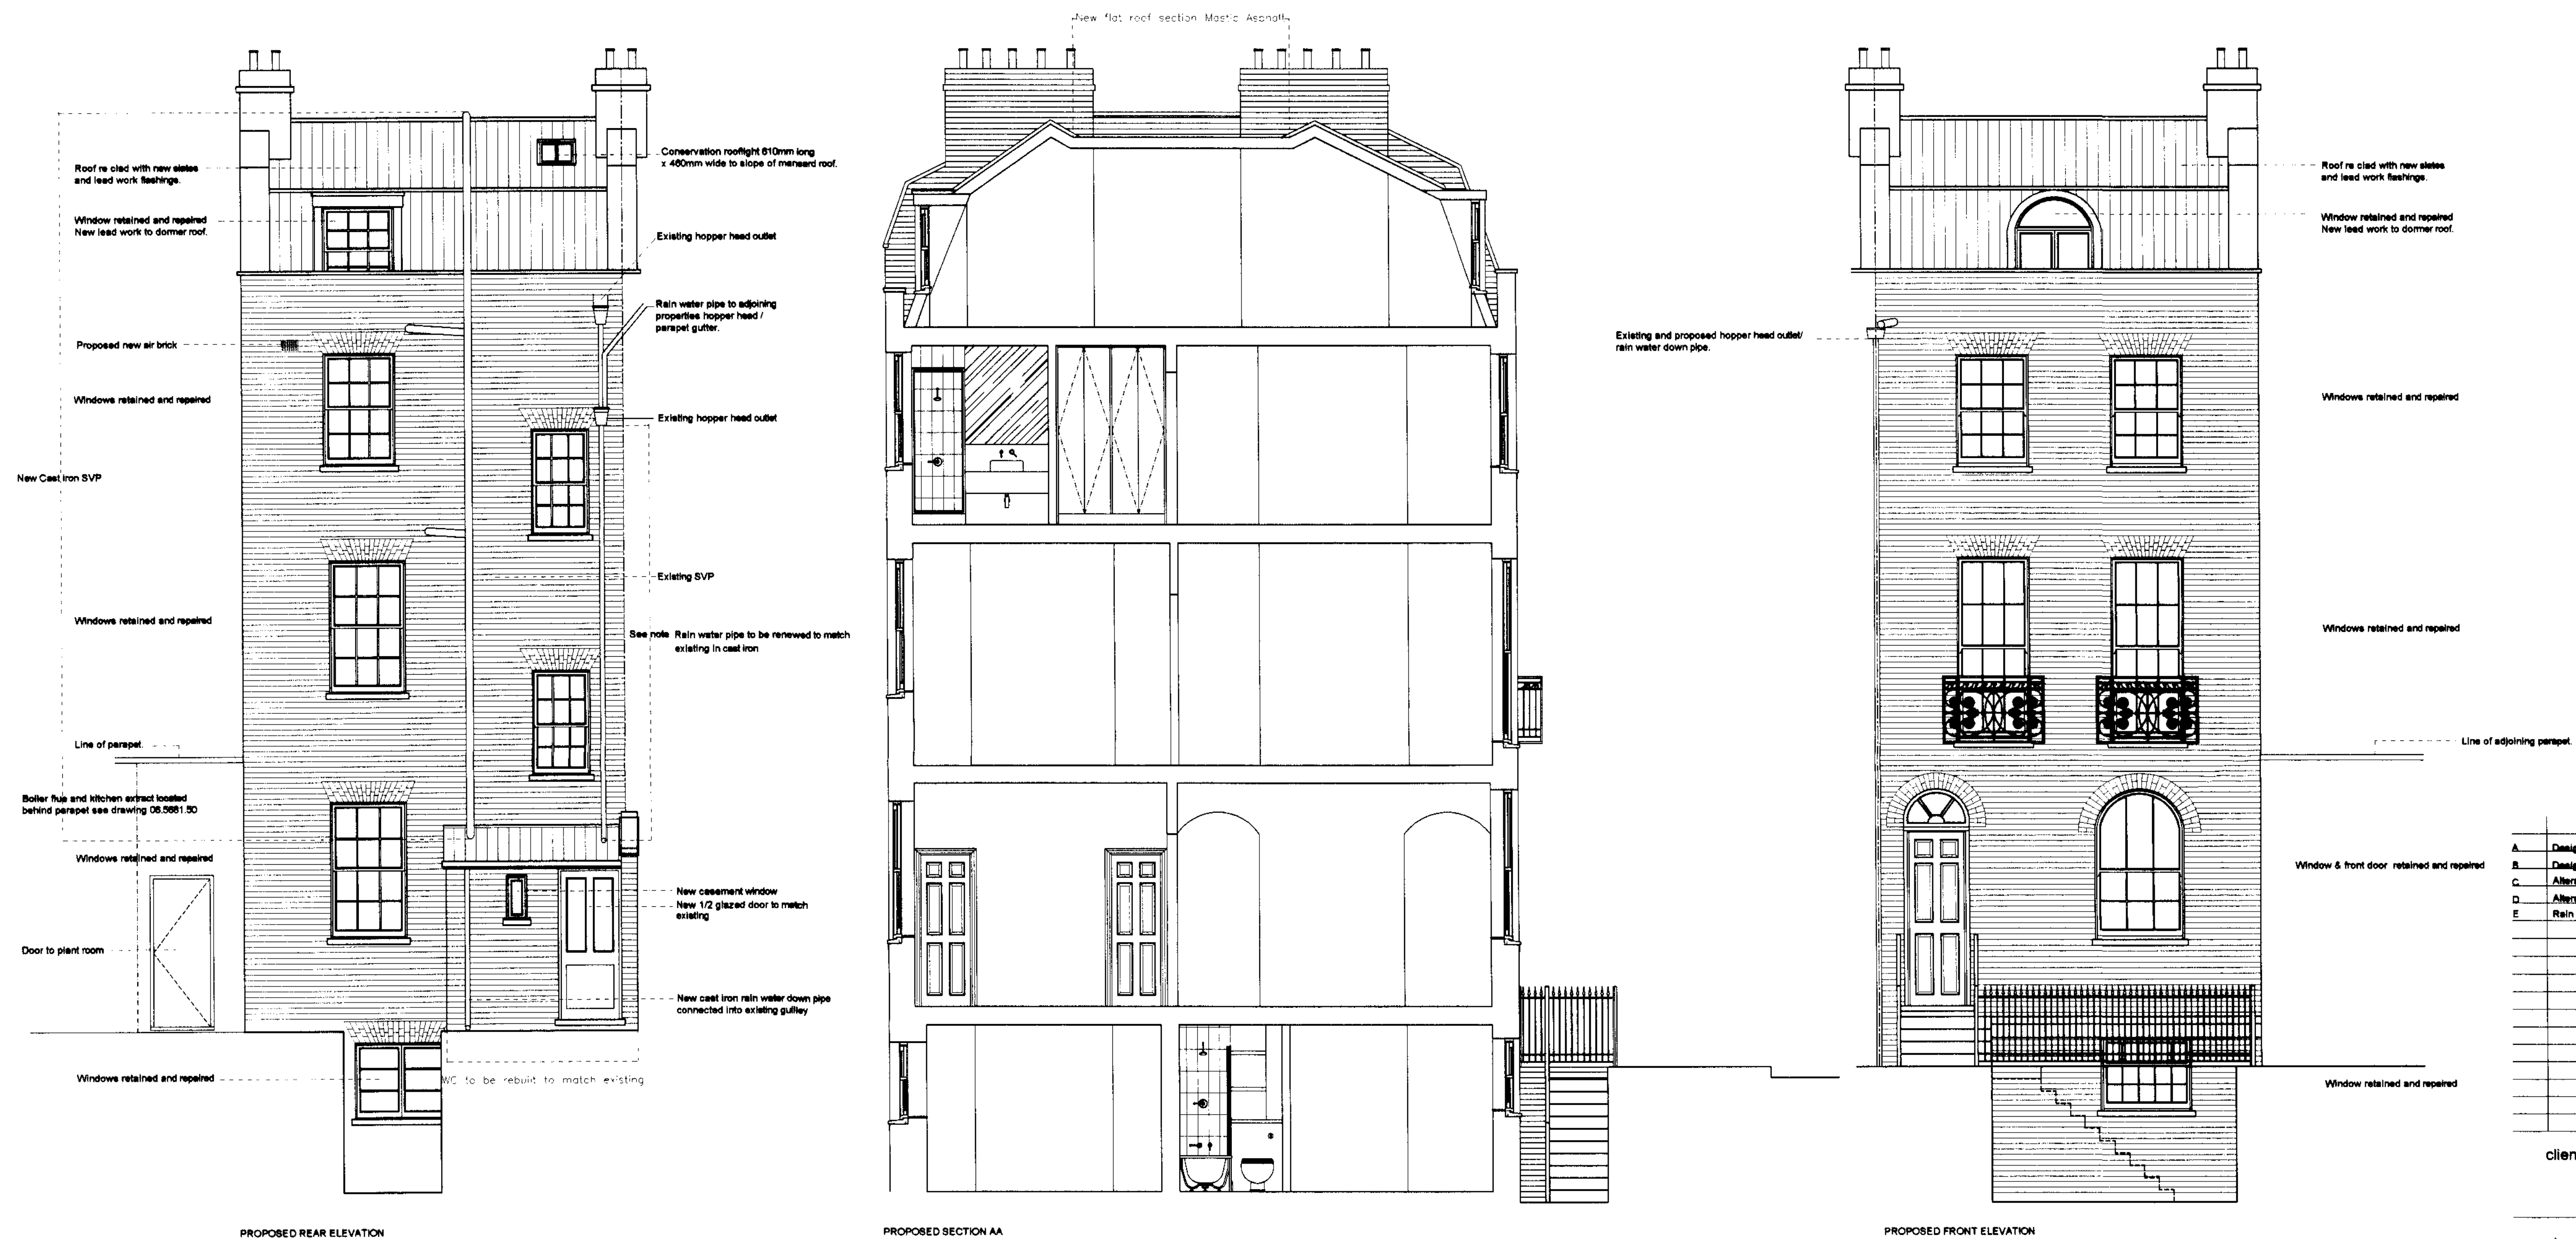[illegible]

client :
PAUL RHYS

drawing title :

**PROPOSED ELEVATIONS
& SECTION AA**

property :
2 WREN STREET
LONDON WC1

STUART & DUFFY
11 Barmouth Road
Wandsworth
London SW18 2DT
tel 0208 877 9170
fax 0208 877 9184
email: post@stuarduffy.com

scale : 1:50
date : 21.06.08
drawing number : 06.5681.04 圖 E
drawn by : JG