


Do not scale from this drawing.
Contractors must confirm site dimensions before
starting work on shop drawings.

Revisions Date Authorised

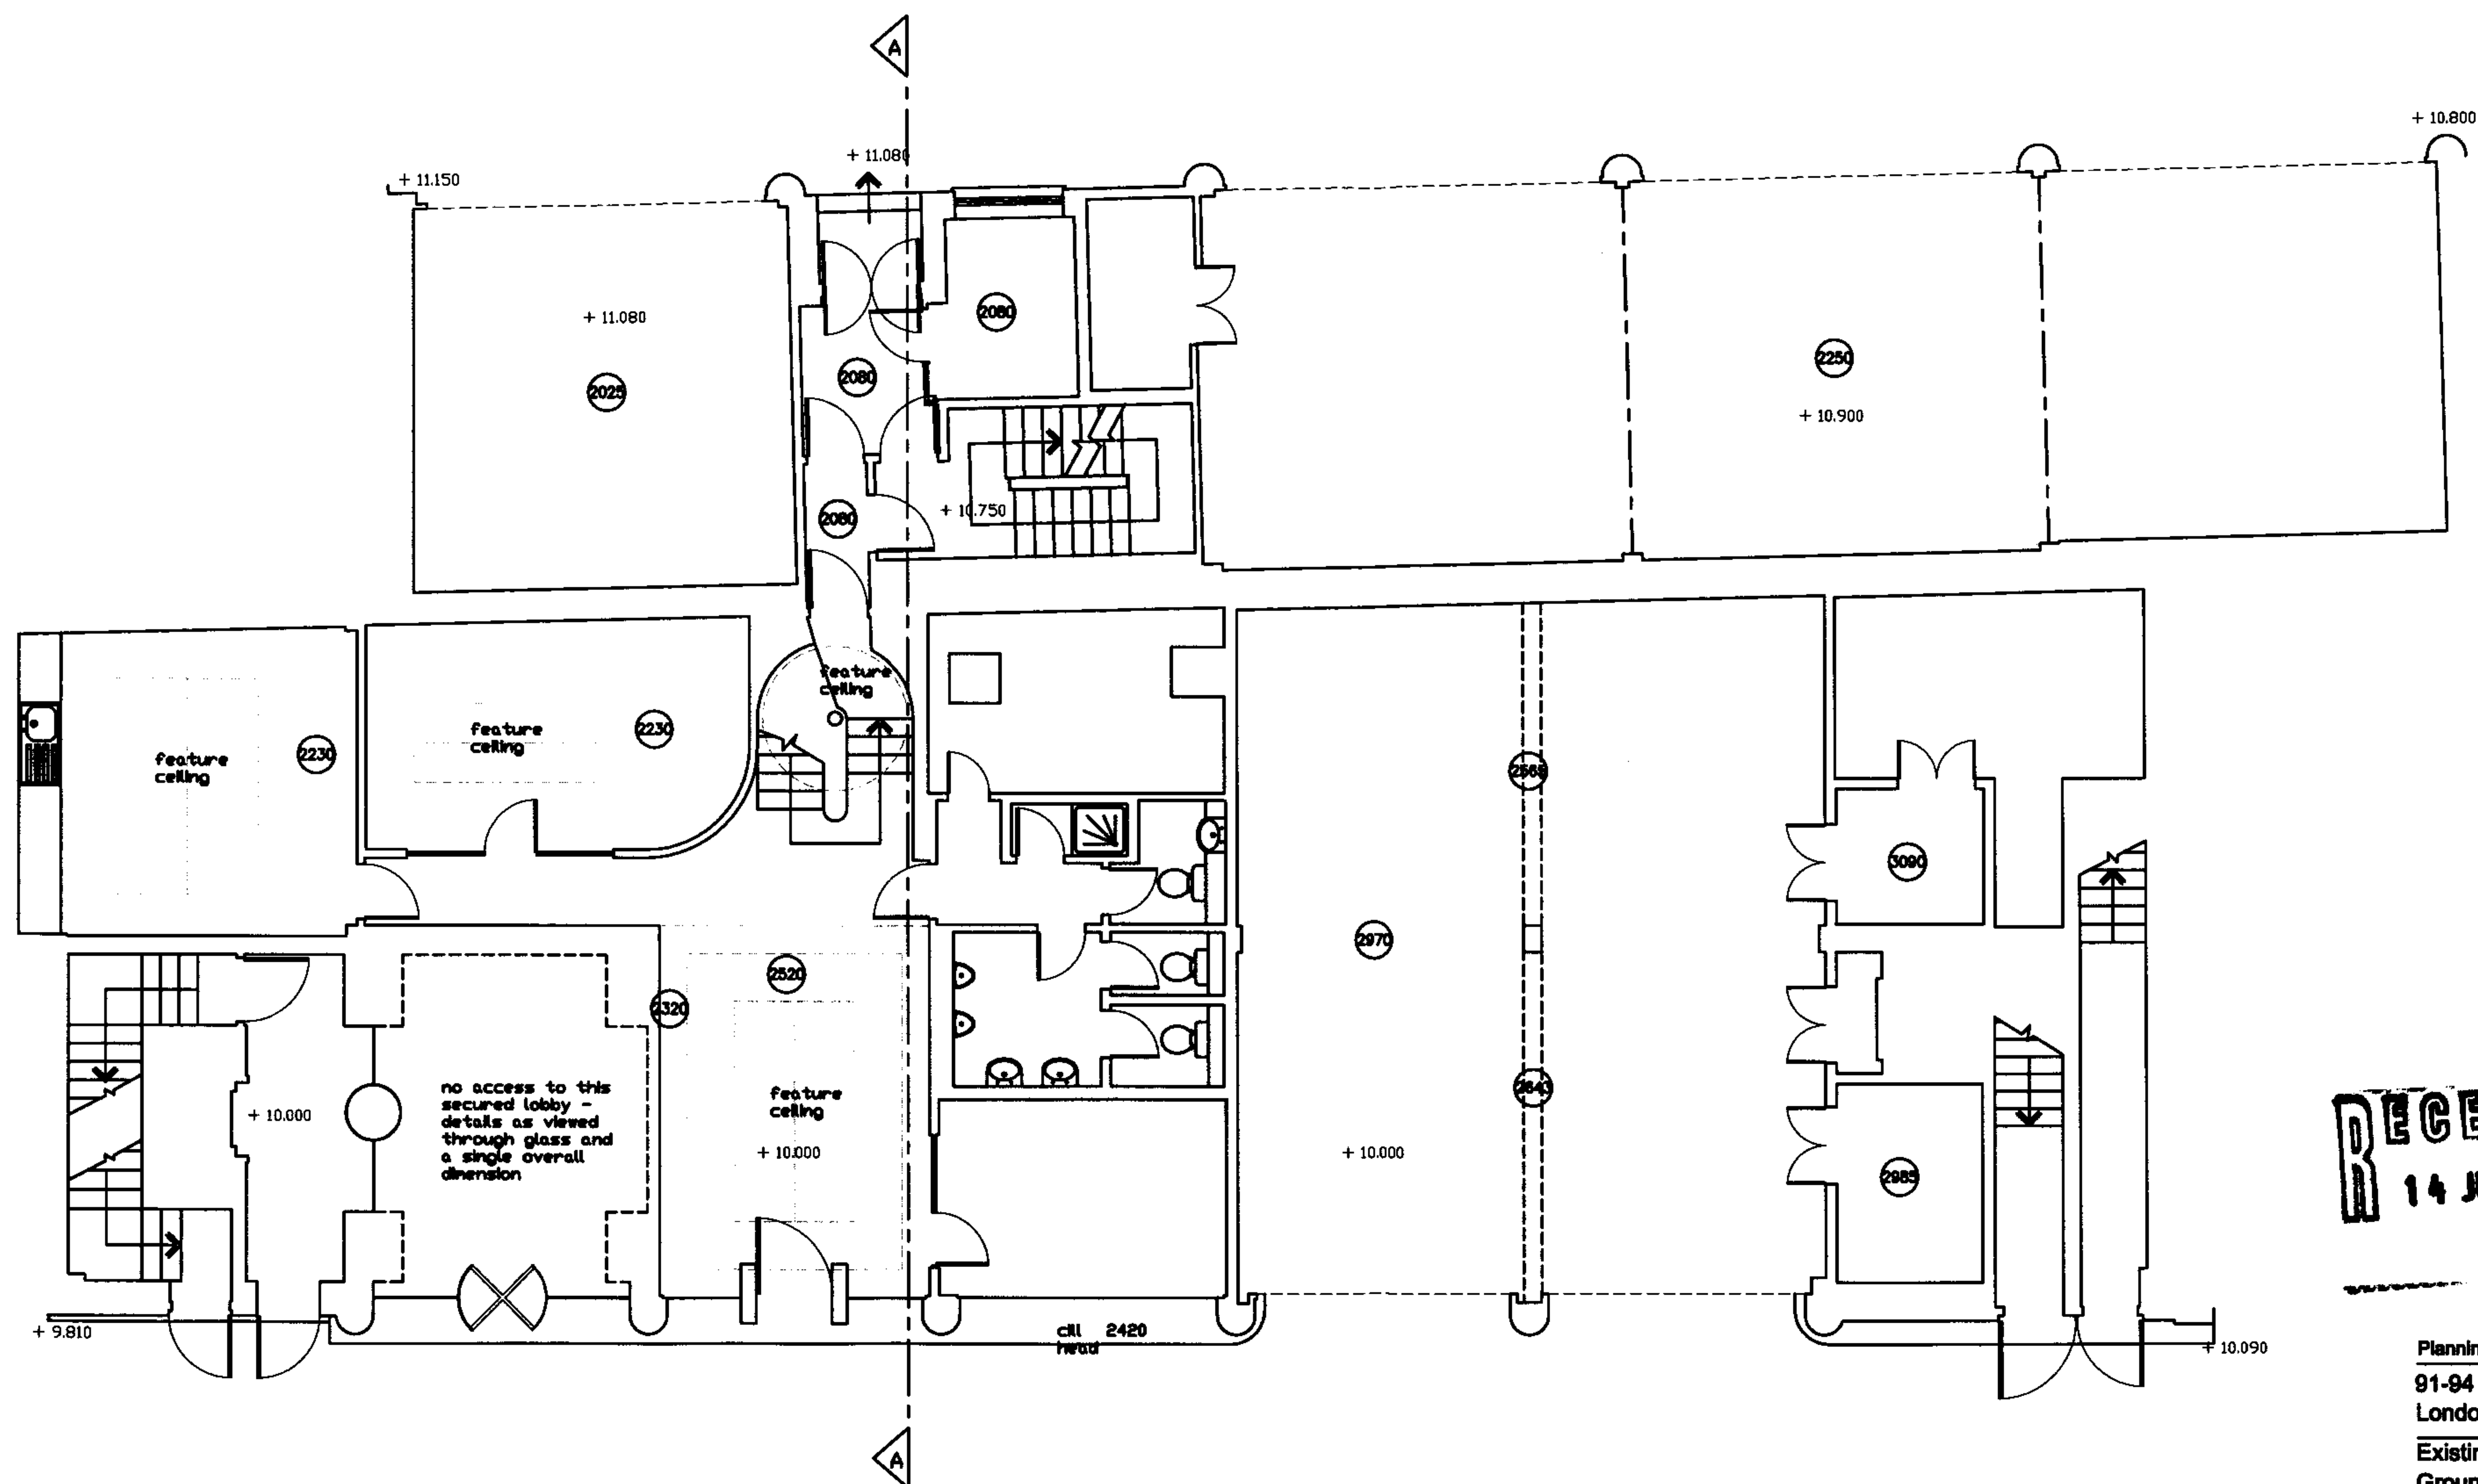

RECEIVED
14 JUN 2007

Planning Consultation
91-94 saffron Hill
London EC1

Existing
Ground Floor Plan

Drawn: CJH Authorised:


Scale: 1:100 @ A3 Date: Feb 2007

9078	DE	200			
------	----	-----	--	--	--

The Tooley & Foster Partnership
ARCHITECTS • DESIGNERS
21 BARNES STREET
LONDON, W11 3LP
tel: 020 7636 4060
fax: 020 7636 4077
e-mail: eastland@tooleyfoster.com
www.tooleyfoster.com

Revisions	Date	Authorized
-----------	------	------------



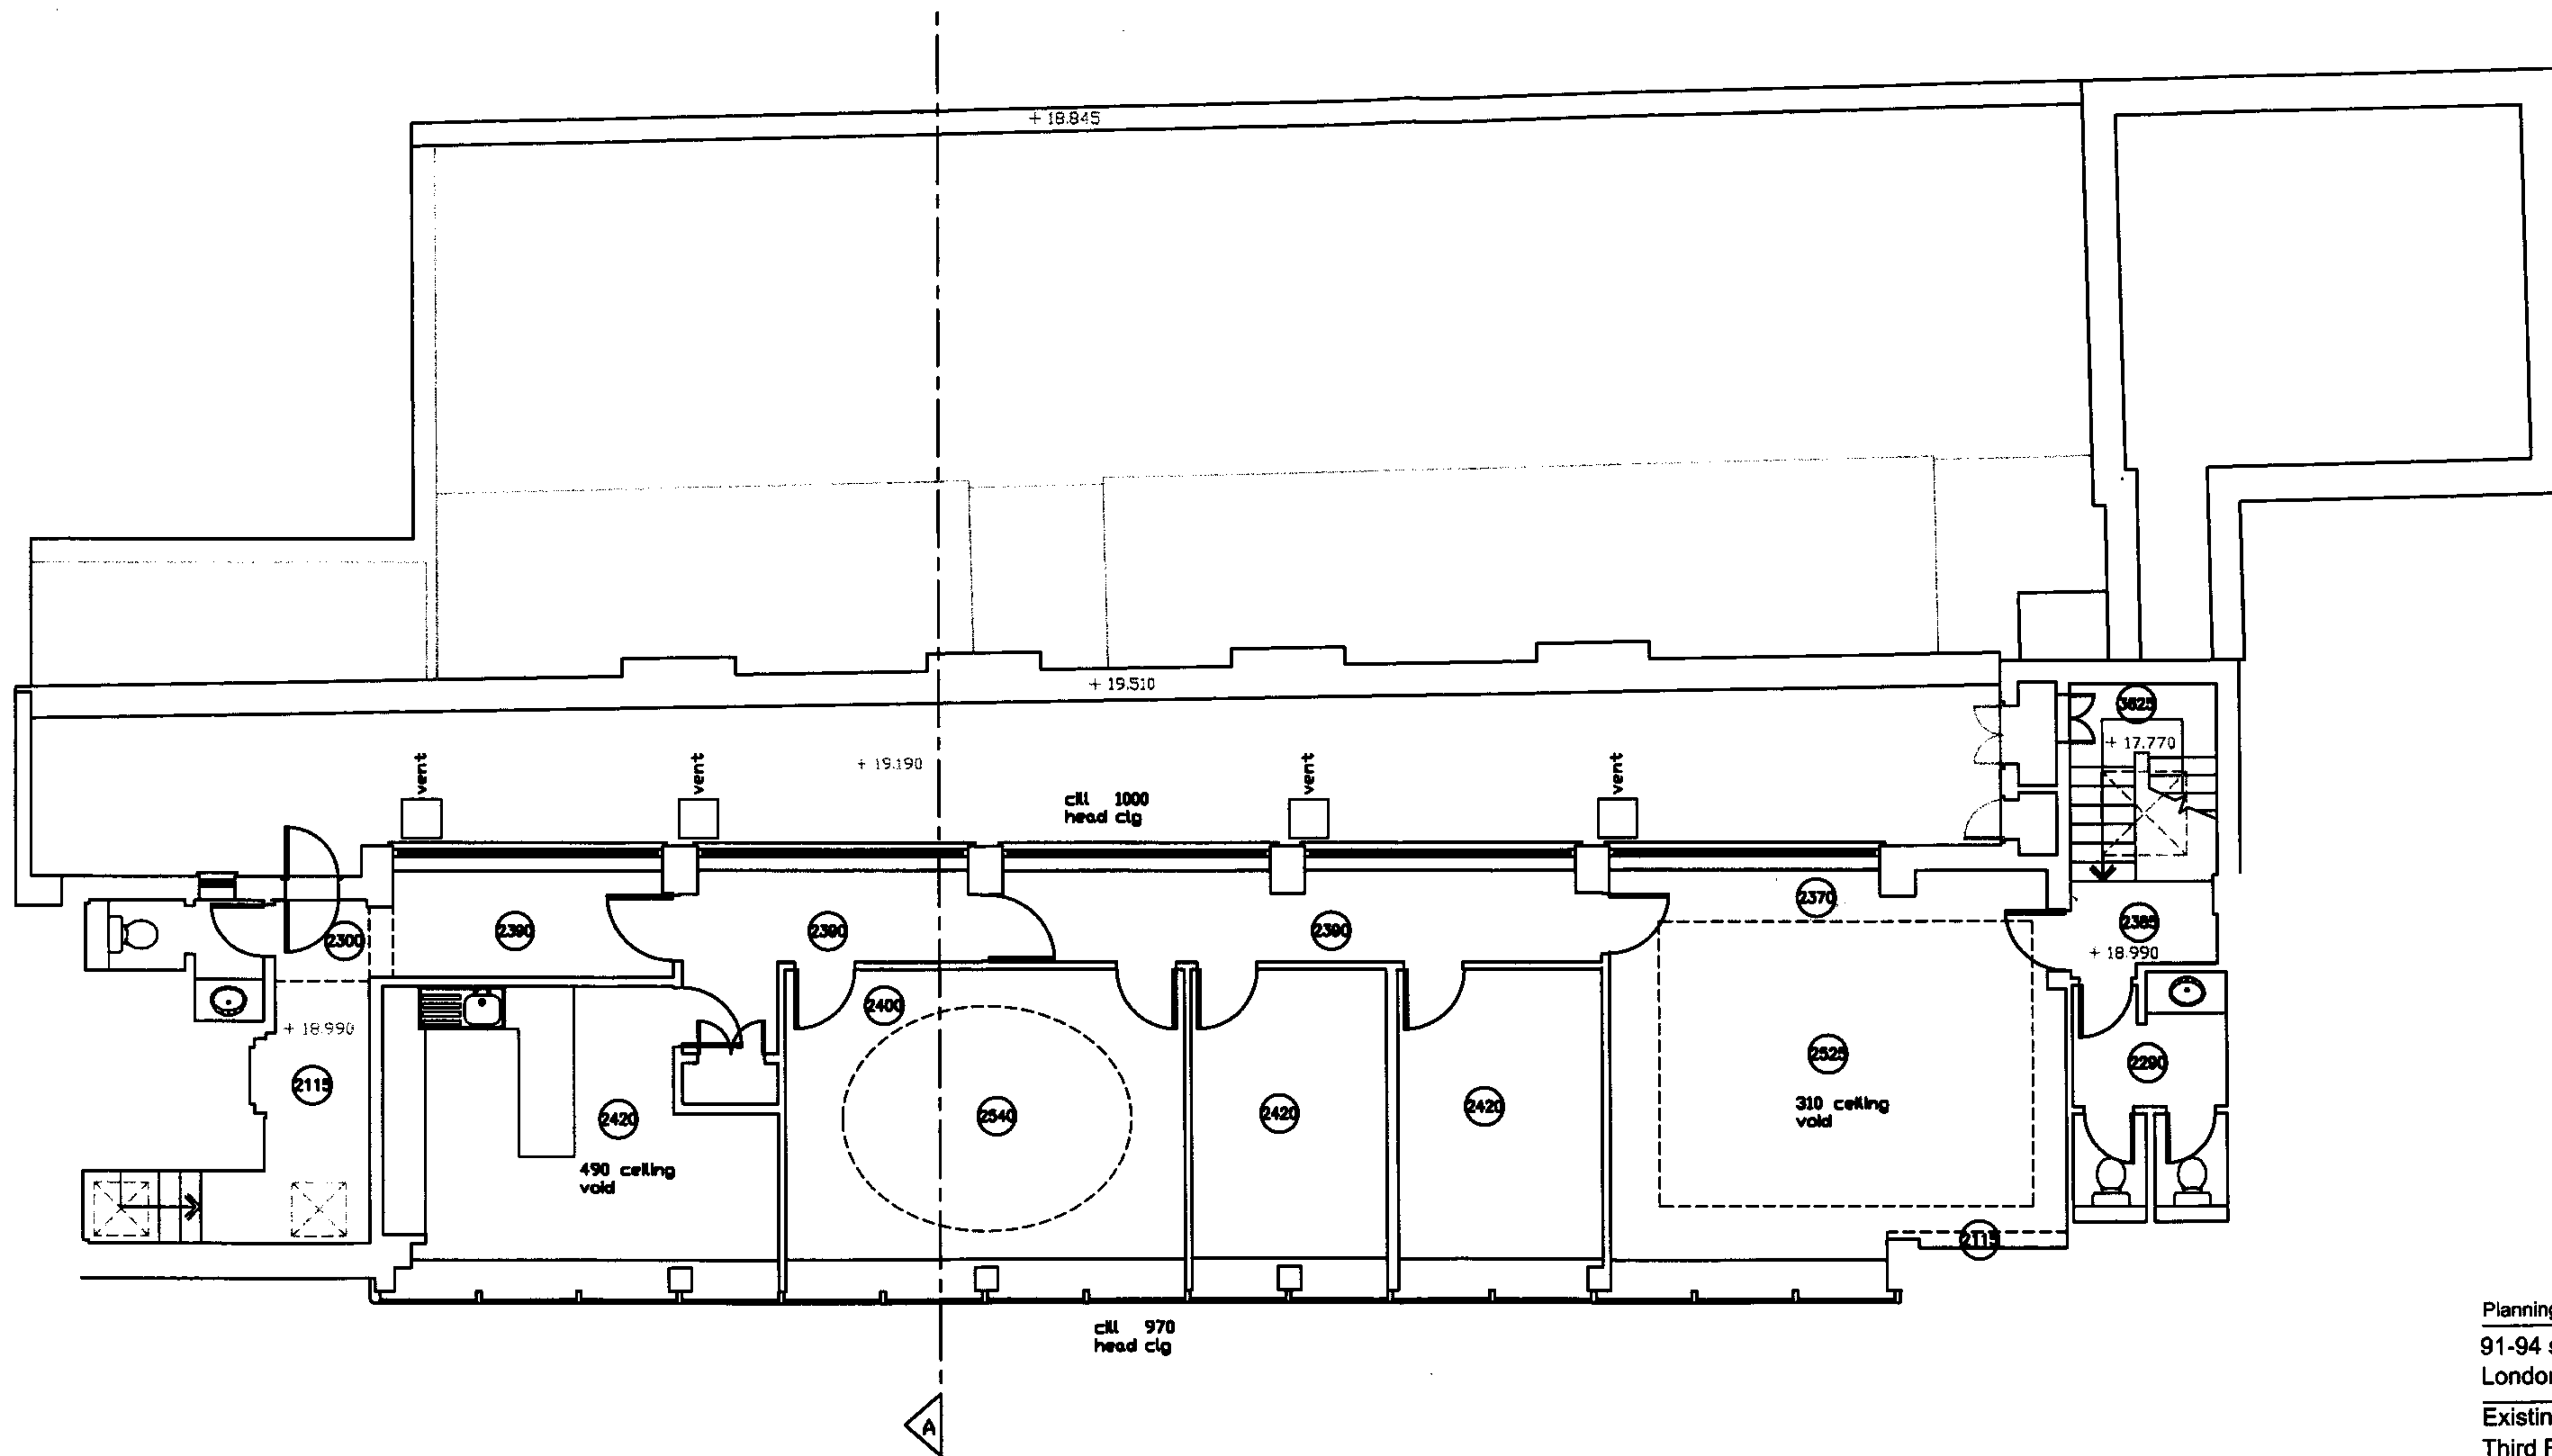

Planning Consultation

91-94 saffron Hill
London EC1


Existing
Third Floor Plan

Drawn: qu Authorised:

Scale: 1:100 @ A3 Date: Feb 2007

9078	DE	203			
------	----	-----	--	--	--

The Tooley & Foster Partnership
ARCHITECTS • DESIGNERS
21 Berners Street
London, W1T 3LP
tel: 020 7636 4050
fax: 020 7636 4077
e-mail: westland@tooleyfoster.com
www.tooleyfoster.com

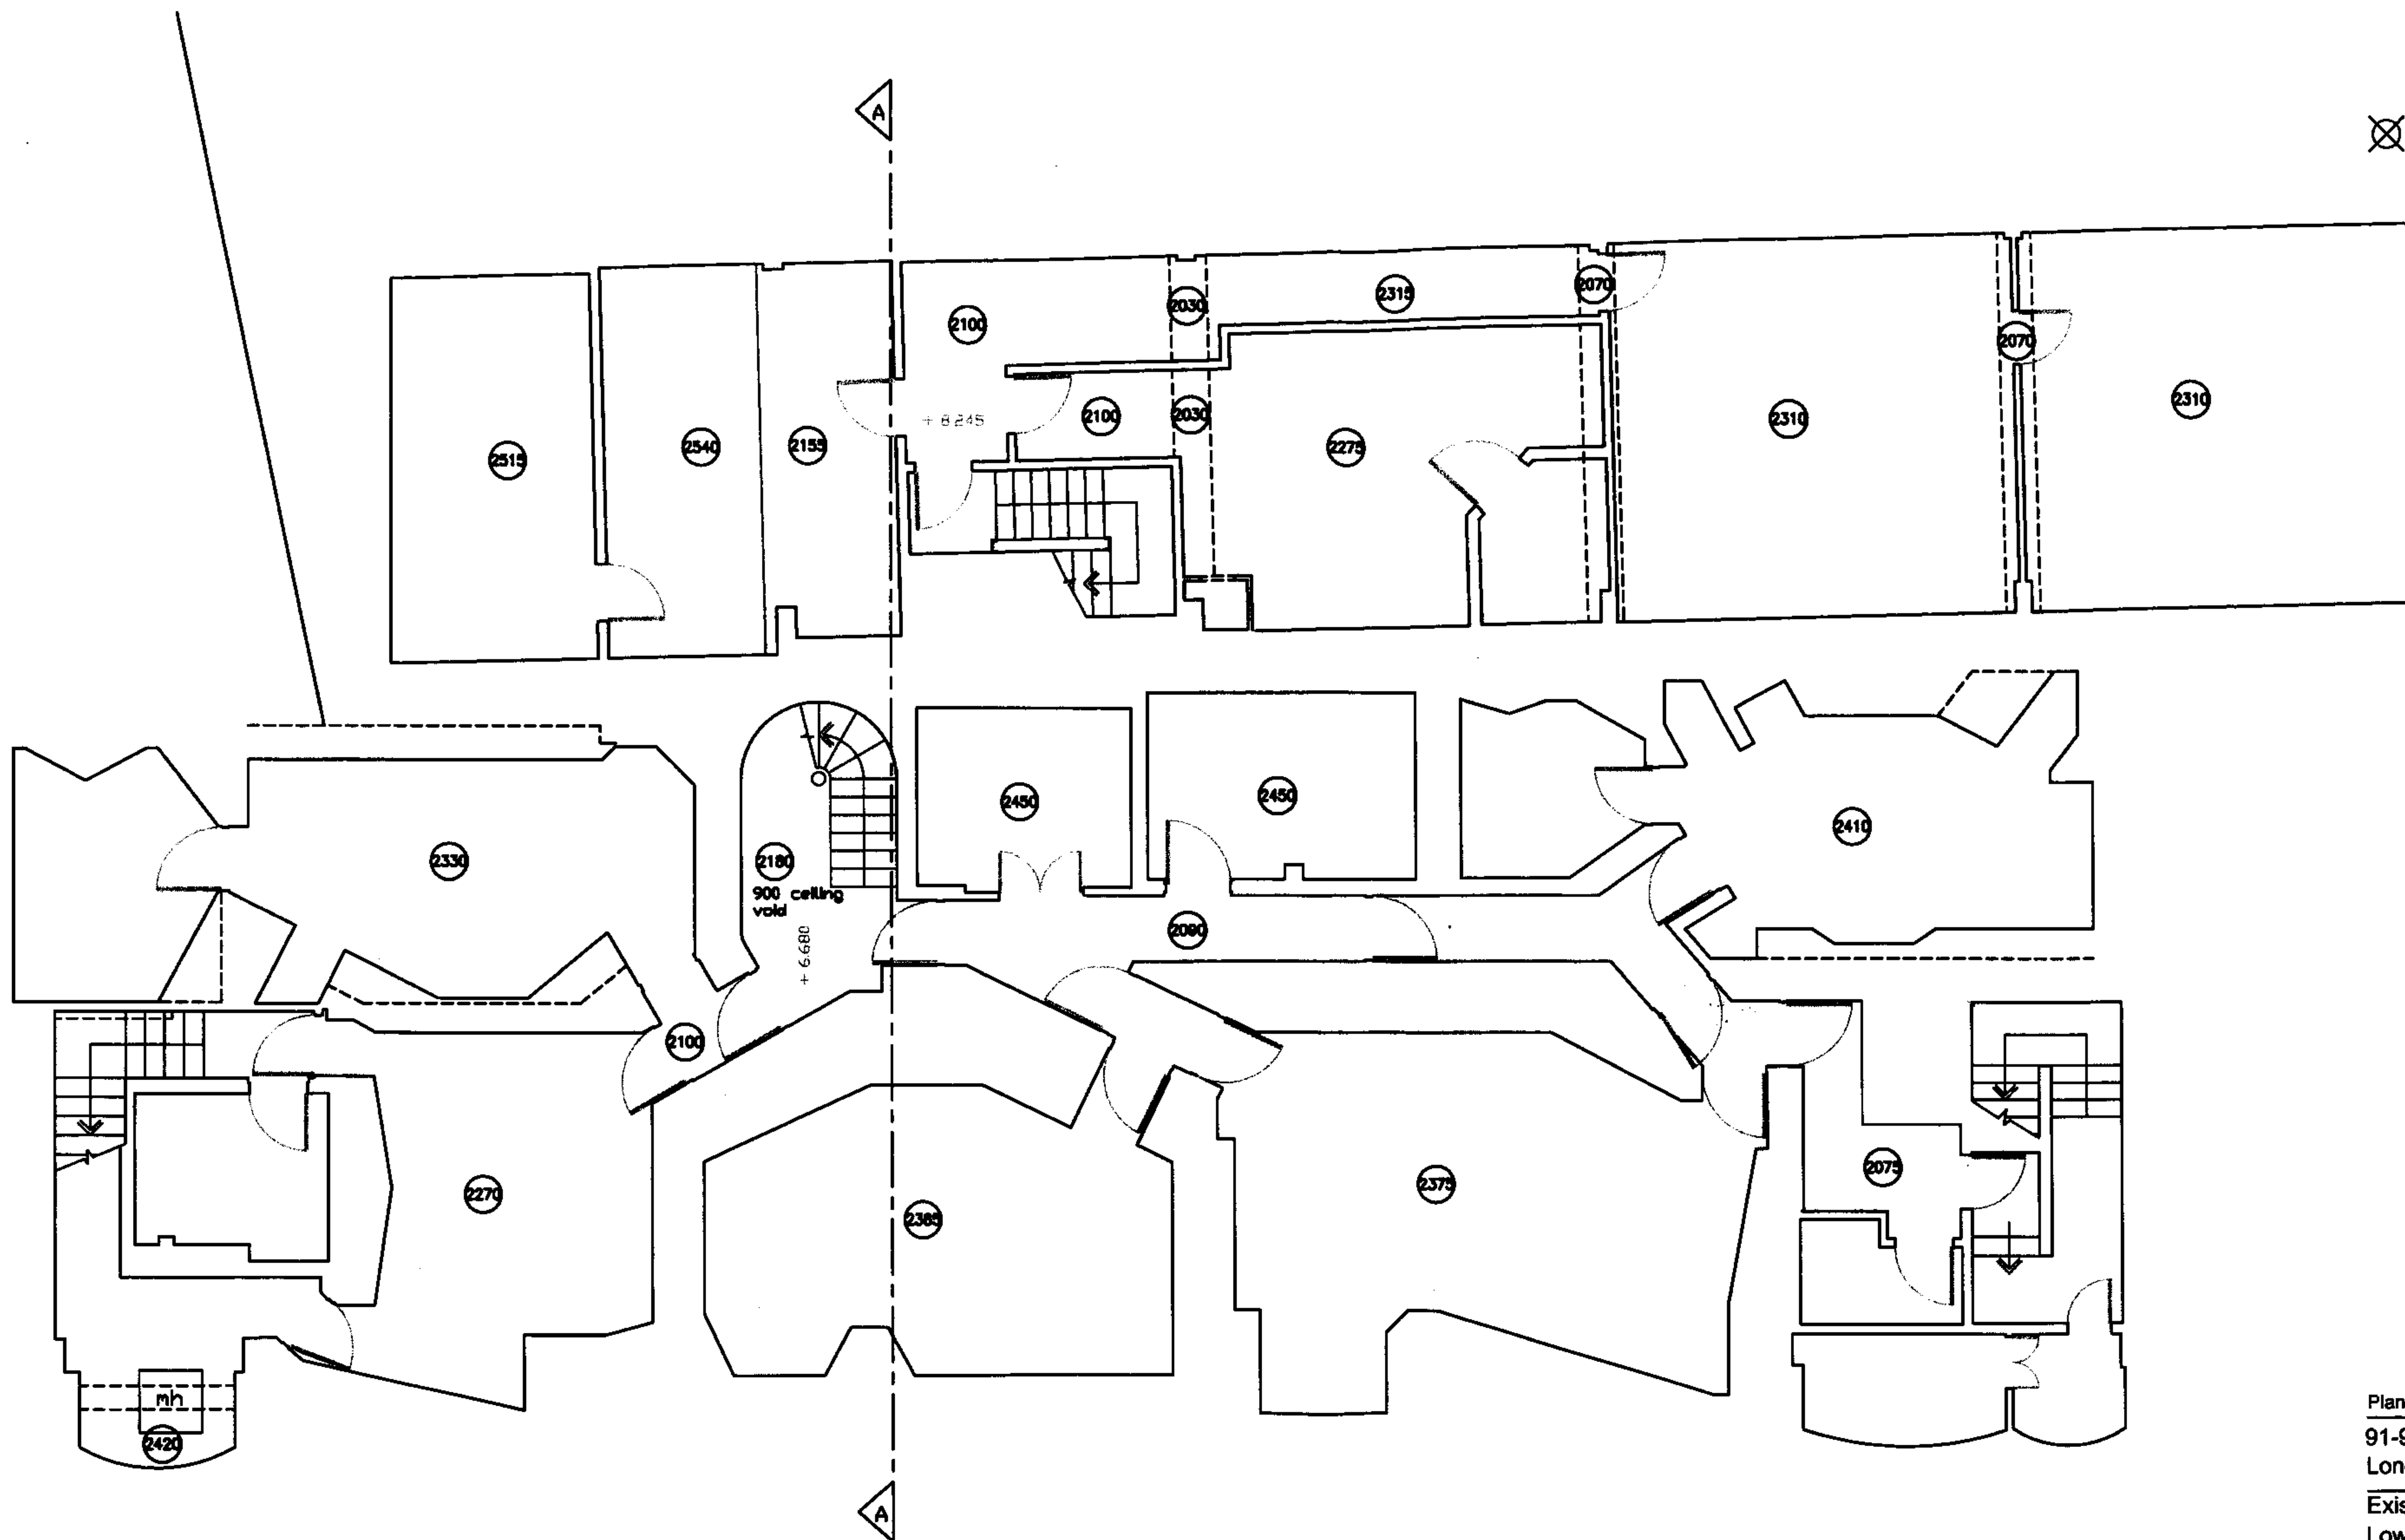

Planning Consultation

91-94 saffron Hill
London EC1

Existing
Lower Ground Floor Plan

Drawn: CJU Authorised:

Scale: 1:100 @ A3 Date: Feb 2007

9078	DE	204				
------	----	-----	--	--	--	--

The Tooley & Foster Partnership
ARCHITECTS • DESIGNERS
21 Berners Street
London, W1T 3LP
Tel: 020 7636 4050
Fax: 020 7636 4077
e-mail: westland@tooleyfoster.com
www.tooleyfoster.com