


Do not scale from this drawing.  
Contractors must confirm site dimensions before starting work on shop drawings.

| Revisions               | Date     | Authorised |
|-------------------------|----------|------------|
| A - Updated from survey | 27.02.07 |            |
| B - W/C Details Added   | 28.02.07 |            |
| C - W/C Details Amended | 09.03.07 |            |
| D - Not Areas Shown     | 20.03.07 |            |
| E - Planning Submission | 23.04.07 |            |

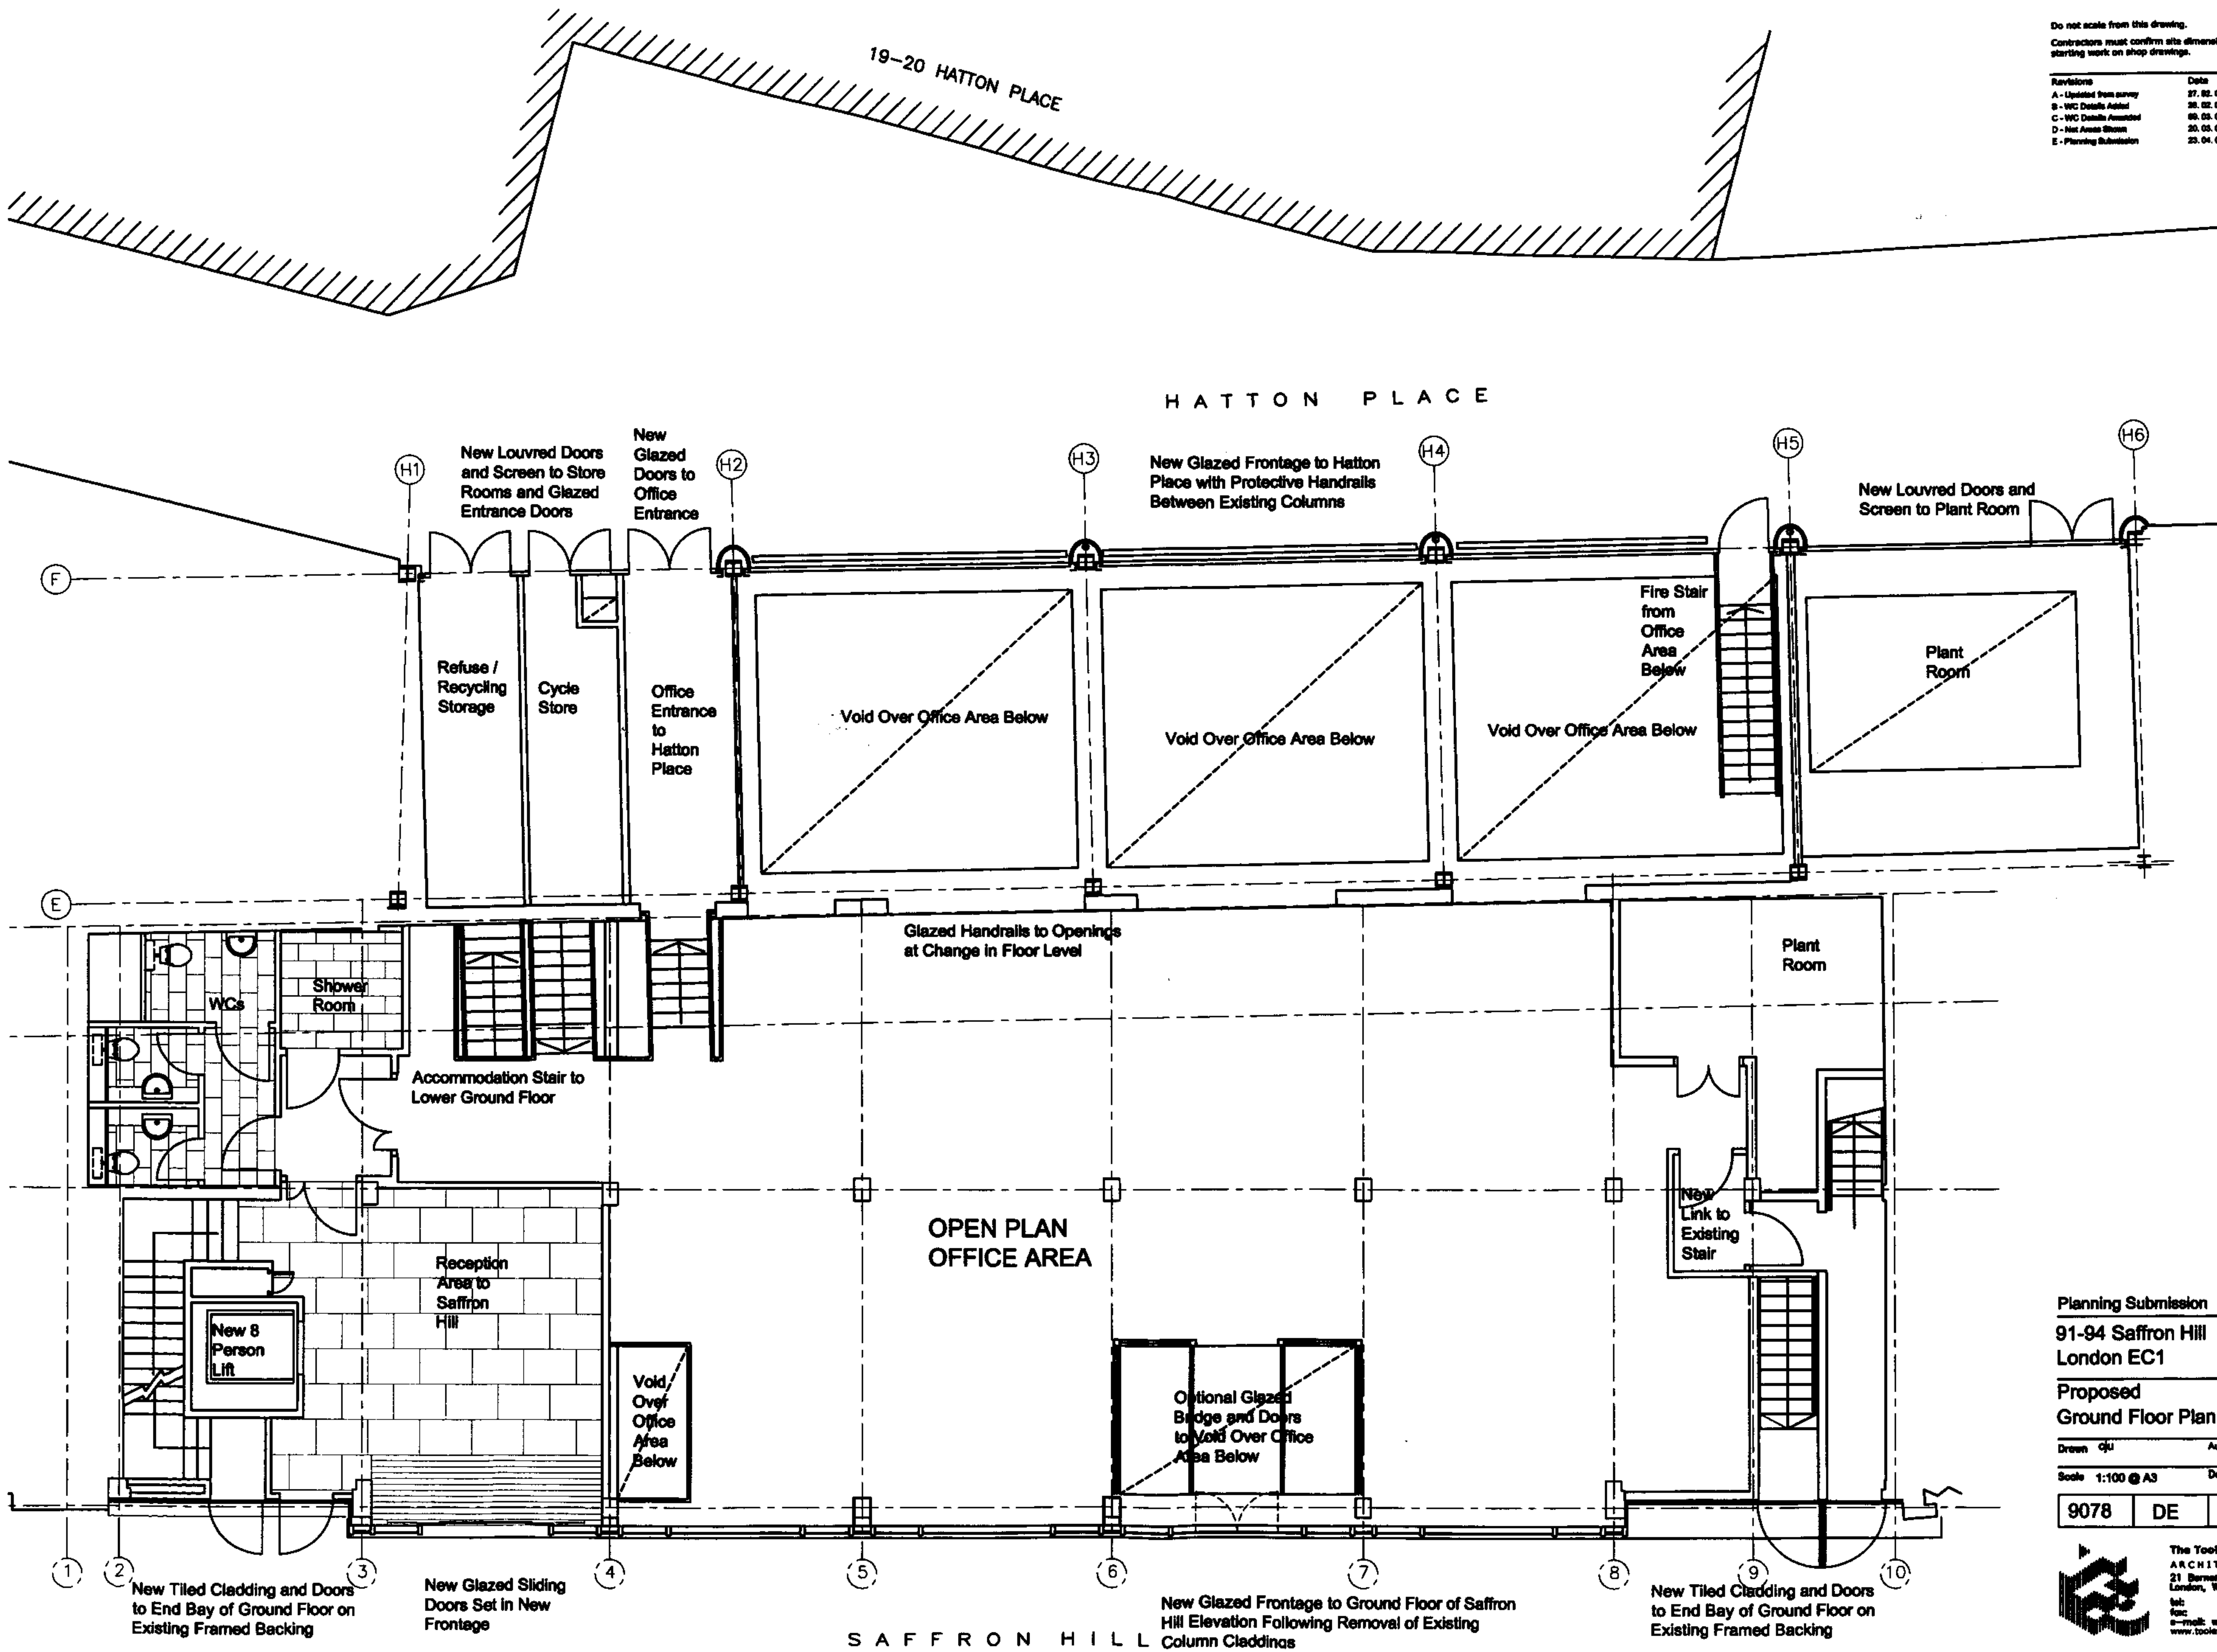

Planning Submission

91-94 Saffron Hill  
London EC1

Proposed  
Ground Floor Plan

Drawn: QJ Authorised:

Scale: 1:100 @ A3 Date: Feb 2007

9078 DE 100 1/18/07


The Tooley & Foster Partnership  
ARCHITECTS • DESIGNERS  
21 Barnard Street  
London, W1T 3LP  
tel: 020 7636 4060  
fax: 020 7636 4077  
e-mail: westland@tooleyfoster.com  
www.tooleyfoster.com

19-20 HATTON PLACE

HATTON PLACE

Do not scale from this drawing.  
Contractors must confirm site dimensions before starting work on shop drawings.

| Revisions               | Date     | Authorised |
|-------------------------|----------|------------|
| A - Updated from survey | 27.02.07 |            |
| B - WC Details Added    | 28.02.07 |            |
| C - WC Details Amended  | 08.03.07 |            |
| D - Not Area Shown      | 28.03.07 |            |
| E - Planning Submission | 22.04.07 |            |

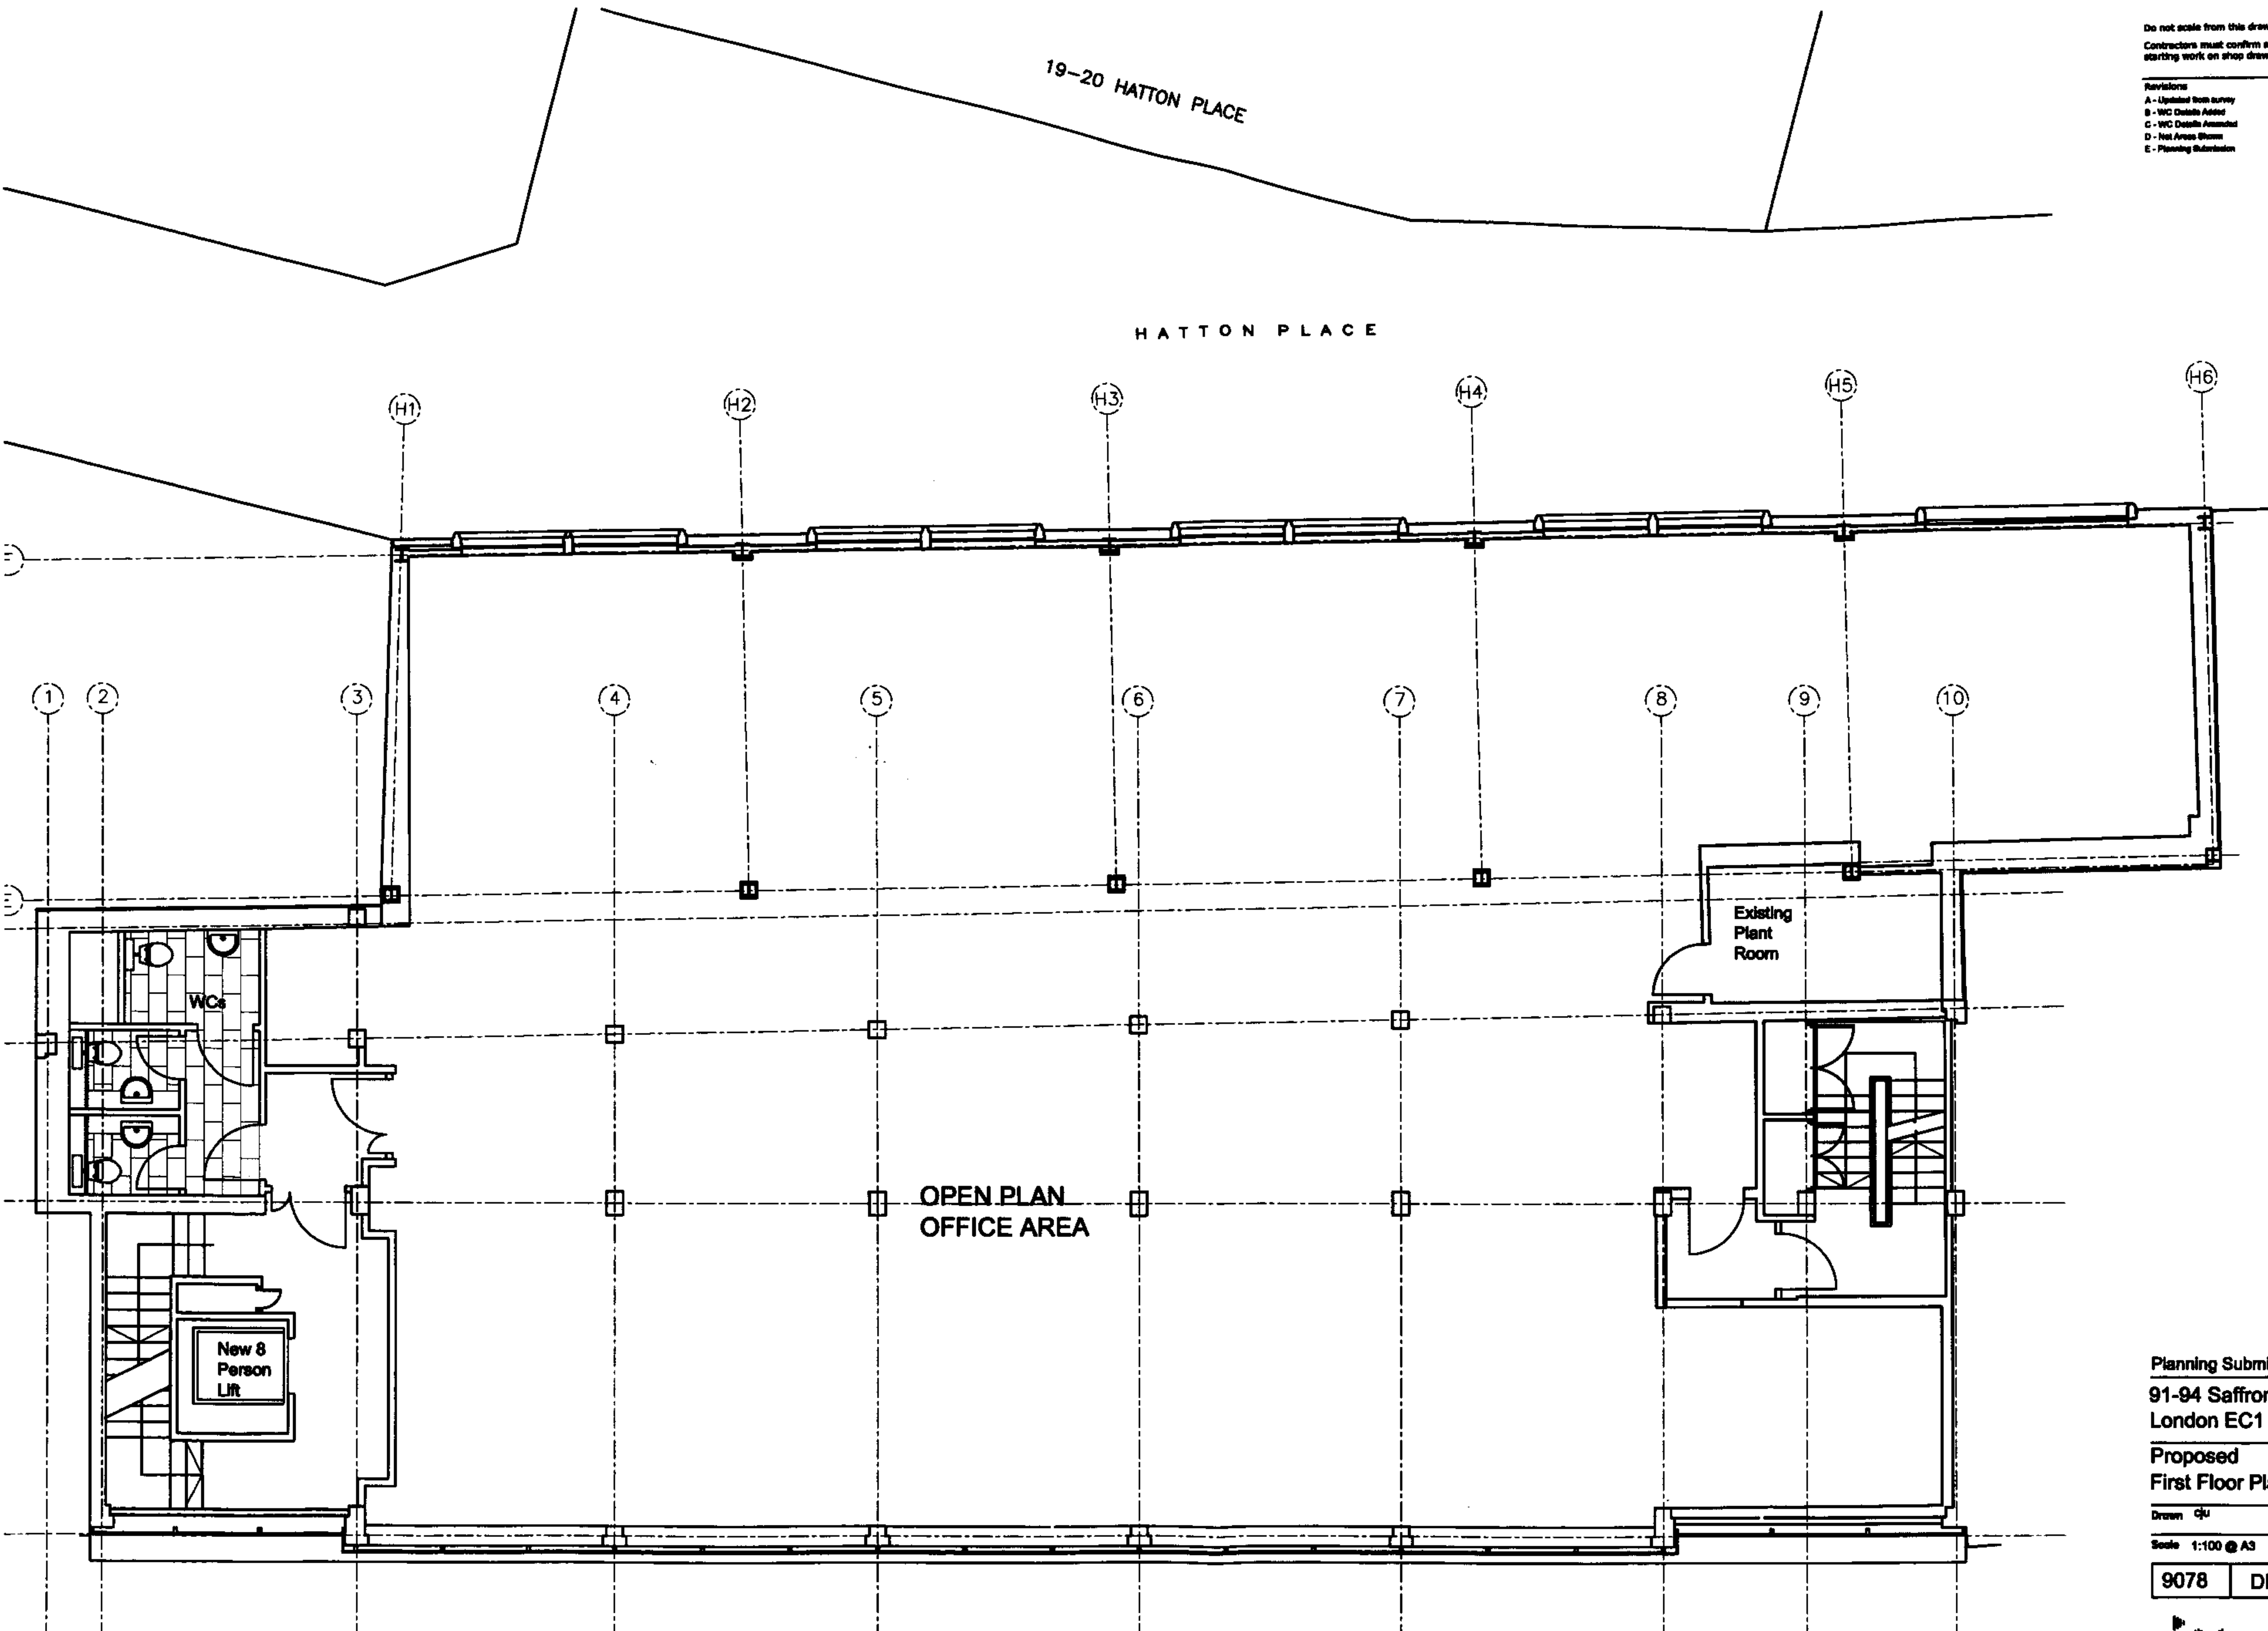

Planning Submission

91-94 Saffron Hill  
London EC1

Proposed  
First Floor Plan

Drawn: CH Authorised:

Scale: 1:100 @ A3 Date: Feb 2007

|      |    |     |           |
|------|----|-----|-----------|
| 9078 | DE | 101 | A18/12/07 |
|------|----|-----|-----------|

**The Tooley & Foster Partnership**  
ARCHITECTS • DESIGNERS  
21 Barners Street  
London, W1T 3LP  
tel: 020 7638 4050  
fax: 020 7638 4077  
e-mail: westland@tooleyfoster.com  
www.tooleyfoster.com

Do not scale from this drawing.  
Contractors must confirm all dimensions before starting work on shop drawings.

| Revisions               | Date     | Authorised |
|-------------------------|----------|------------|
| A - Updated from survey | 27.02.07 |            |
| B - WC Details Added    | 28.02.07 |            |
| C - WC Details Amended  | 09.03.07 |            |
| D - Not Applicable      | 20.03.07 |            |
| E - Planning Submission | 29.04.07 |            |

19-20 HATTON PLACE

HATTON PLACE

New Tilt and Turn Aluminium Framed Windows Set in Existing openings with Reconstituted Stone Surrounds

NEW OPEN PLAN OFFICE AREA

Stair up to Office Over

Void over Office Below

New Flat Roof

New WCs

New 8 Person Lift

OPEN PLAN OFFICE AREA

Planning Submission

91-94 saffron Hill  
London EC1

Proposed  
Second Floor Plan

Drawn: *cl* Authorised:


Scale: 1:100 @ A3 Date: Feb 2007

9078 DE 102 *KIB/CLP*

**The Tooley & Foster Partnership**  
ARCHITECTS • DESIGNERS  
21 Berners Street  
London, W1T 3LP  
tel: 020 7638 4050  
fax: 020 7638 4077  
e-mail: [enquiries@tooleyfoster.com](mailto:enquiries@tooleyfoster.com)  
[www.tooleyfoster.com](http://www.tooleyfoster.com)

Do not scale from this drawing.  
Contractors must confirm all dimensions before starting work on shop drawings.

| Revisions               | Date     | Authorised |
|-------------------------|----------|------------|
| A - Updated from survey | 27.02.07 |            |
| B - WC Details Added    | 28.02.07 |            |
| C - WC Details Amended  | 06.03.07 |            |
| D - Hot Areas Shown     | 20.03.07 |            |
| E - Planning Submission | 28.04.07 |            |

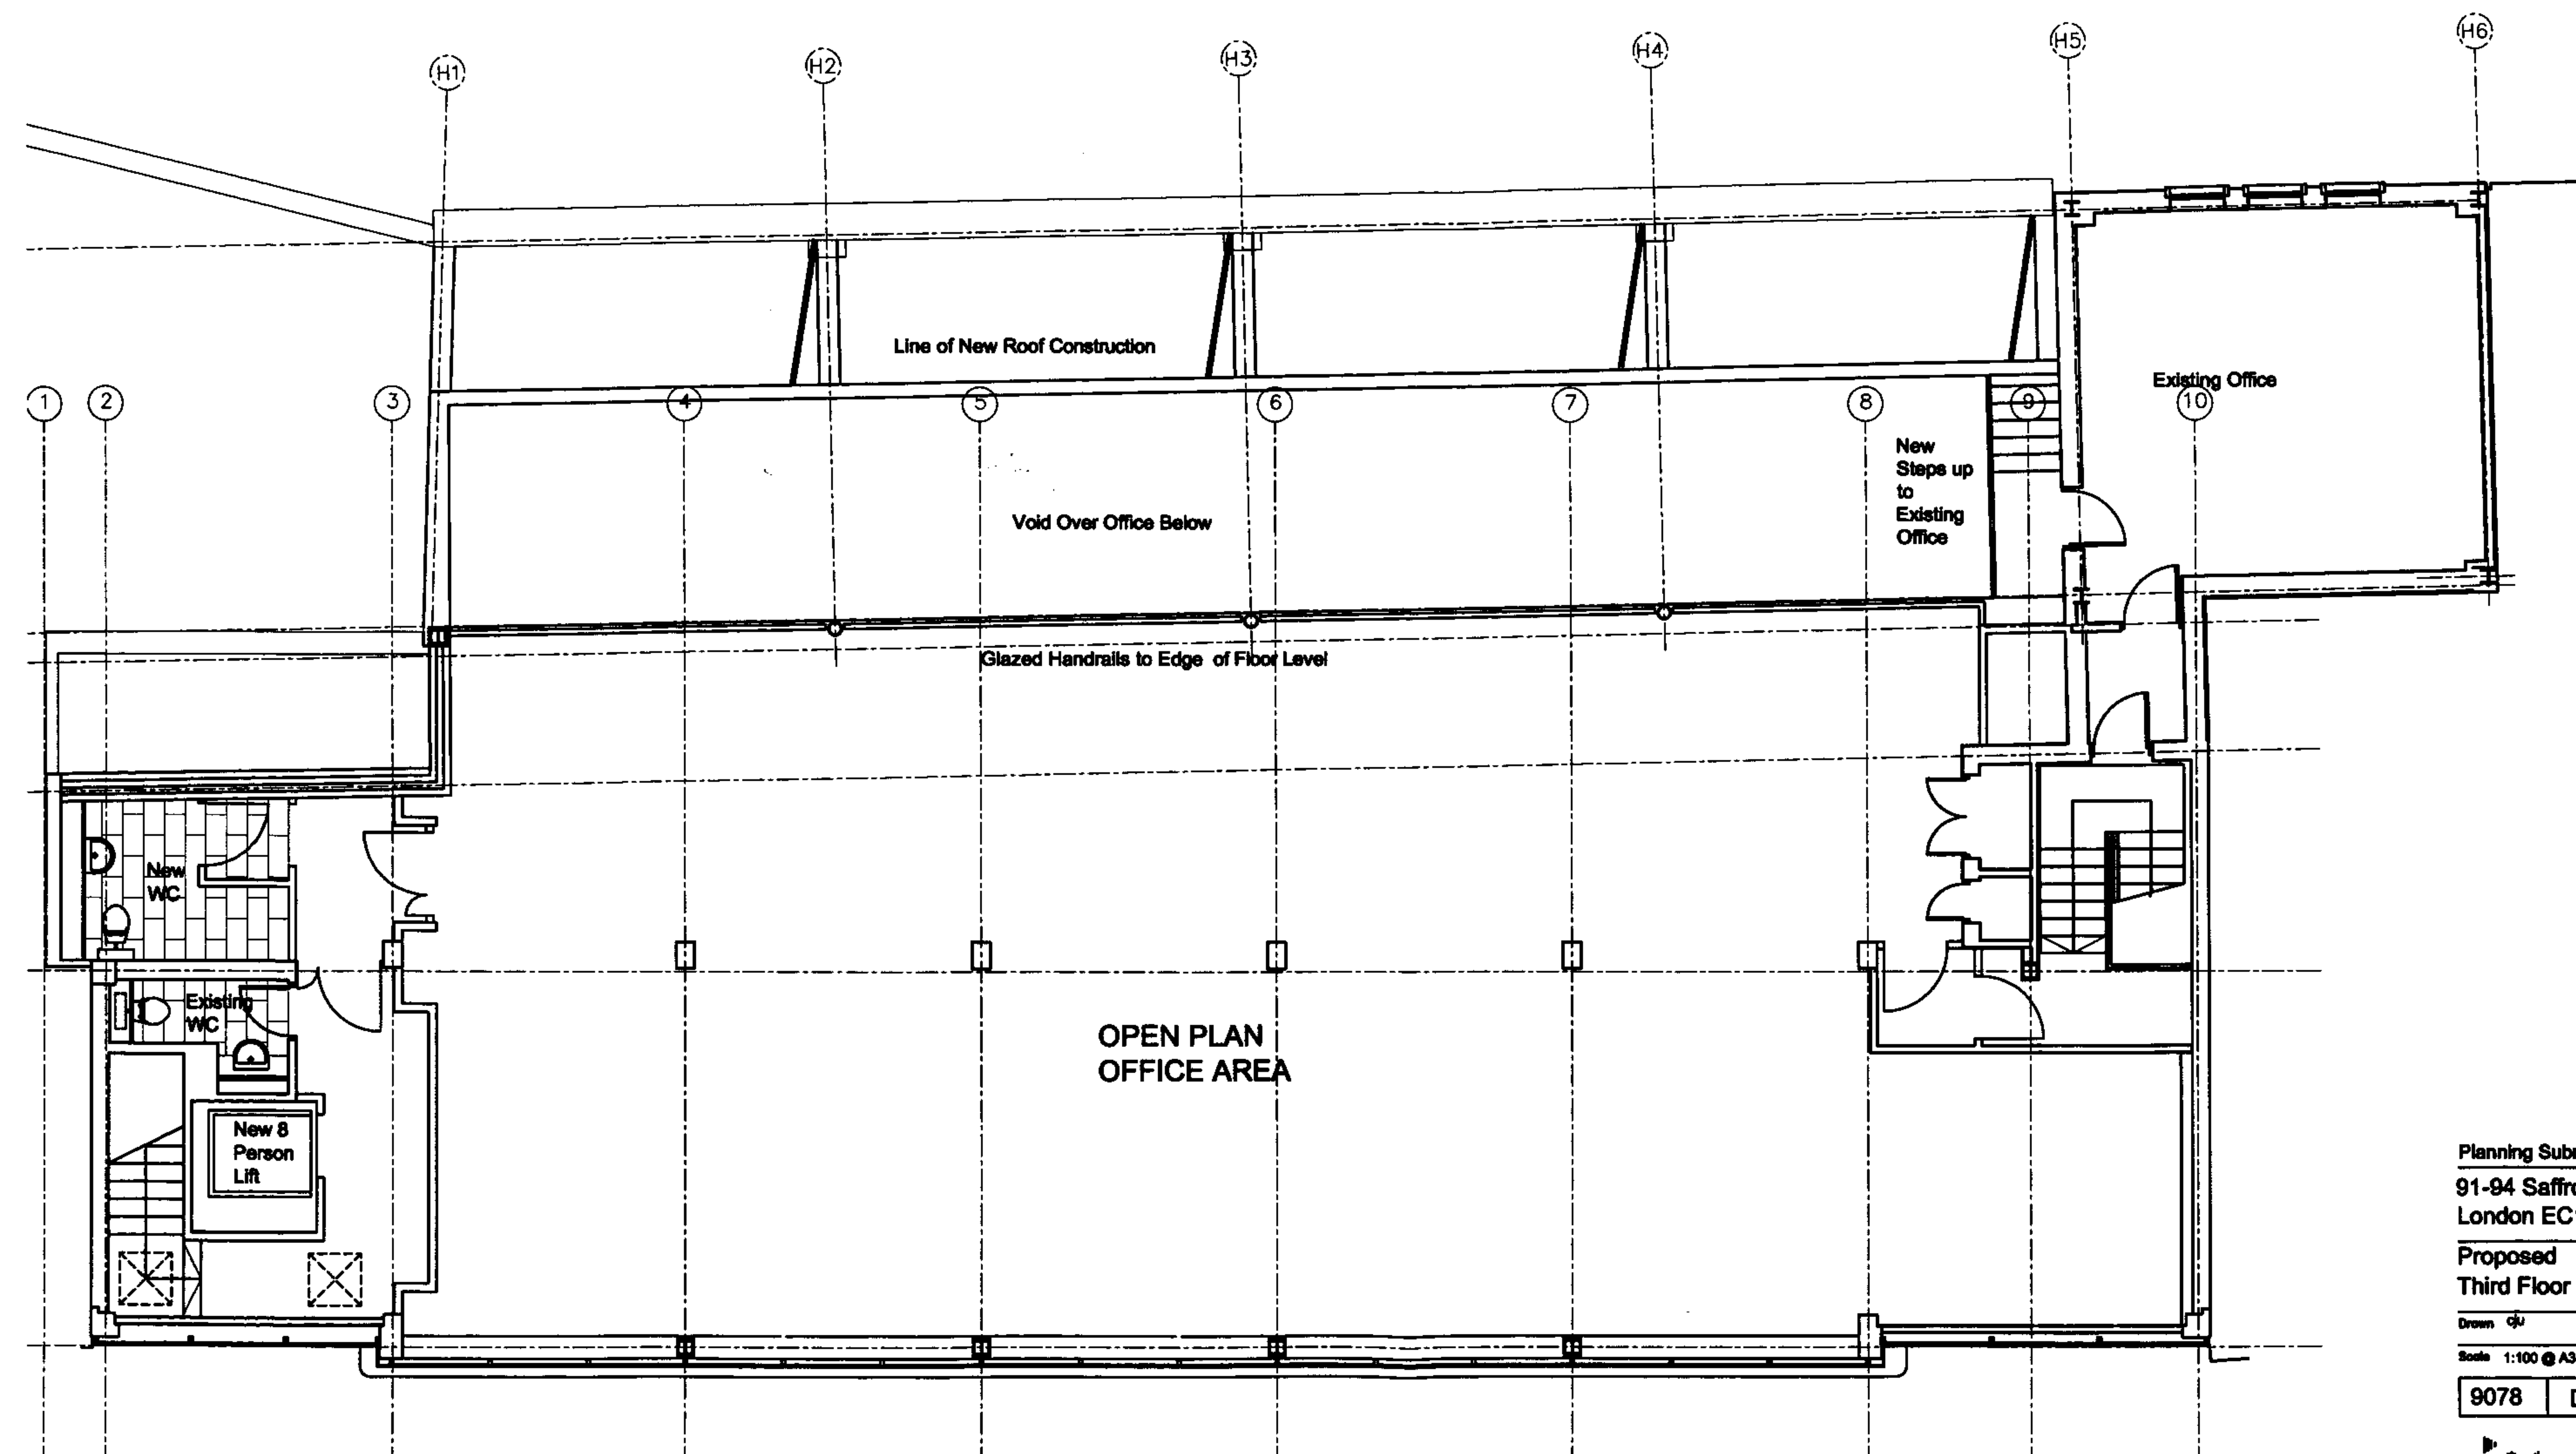

Planning Submission

91-94 Saffron Hill  
London EC1

Proposed  
Third Floor Plan

Drawn: CJU Authorised:

Scale: 1:100 @ A3 Date: Feb 2007


9078 DE 103



The Toolley & Foster Partnership  
ARCHITECTS - DESIGNERS  
21 Bowers Street  
London, W1T 3LP  
tel: 020 7636 4050  
fax: 020 7636 4077  
e-mail: toolley@toolleyfoster.com  
www.toolleyfoster.com

Do not scale from this drawing.  
Contractors must confirm site dimensions before starting work on shop drawings.

| Revisions               | Date     | Authorised |
|-------------------------|----------|------------|
| A - Updated from survey | 27.02.07 |            |
| B - W/C Details Added   | 28.02.07 |            |
| C - W/C Details Amended | 08.03.07 |            |
| D - Planning Submission | 23.04.07 |            |

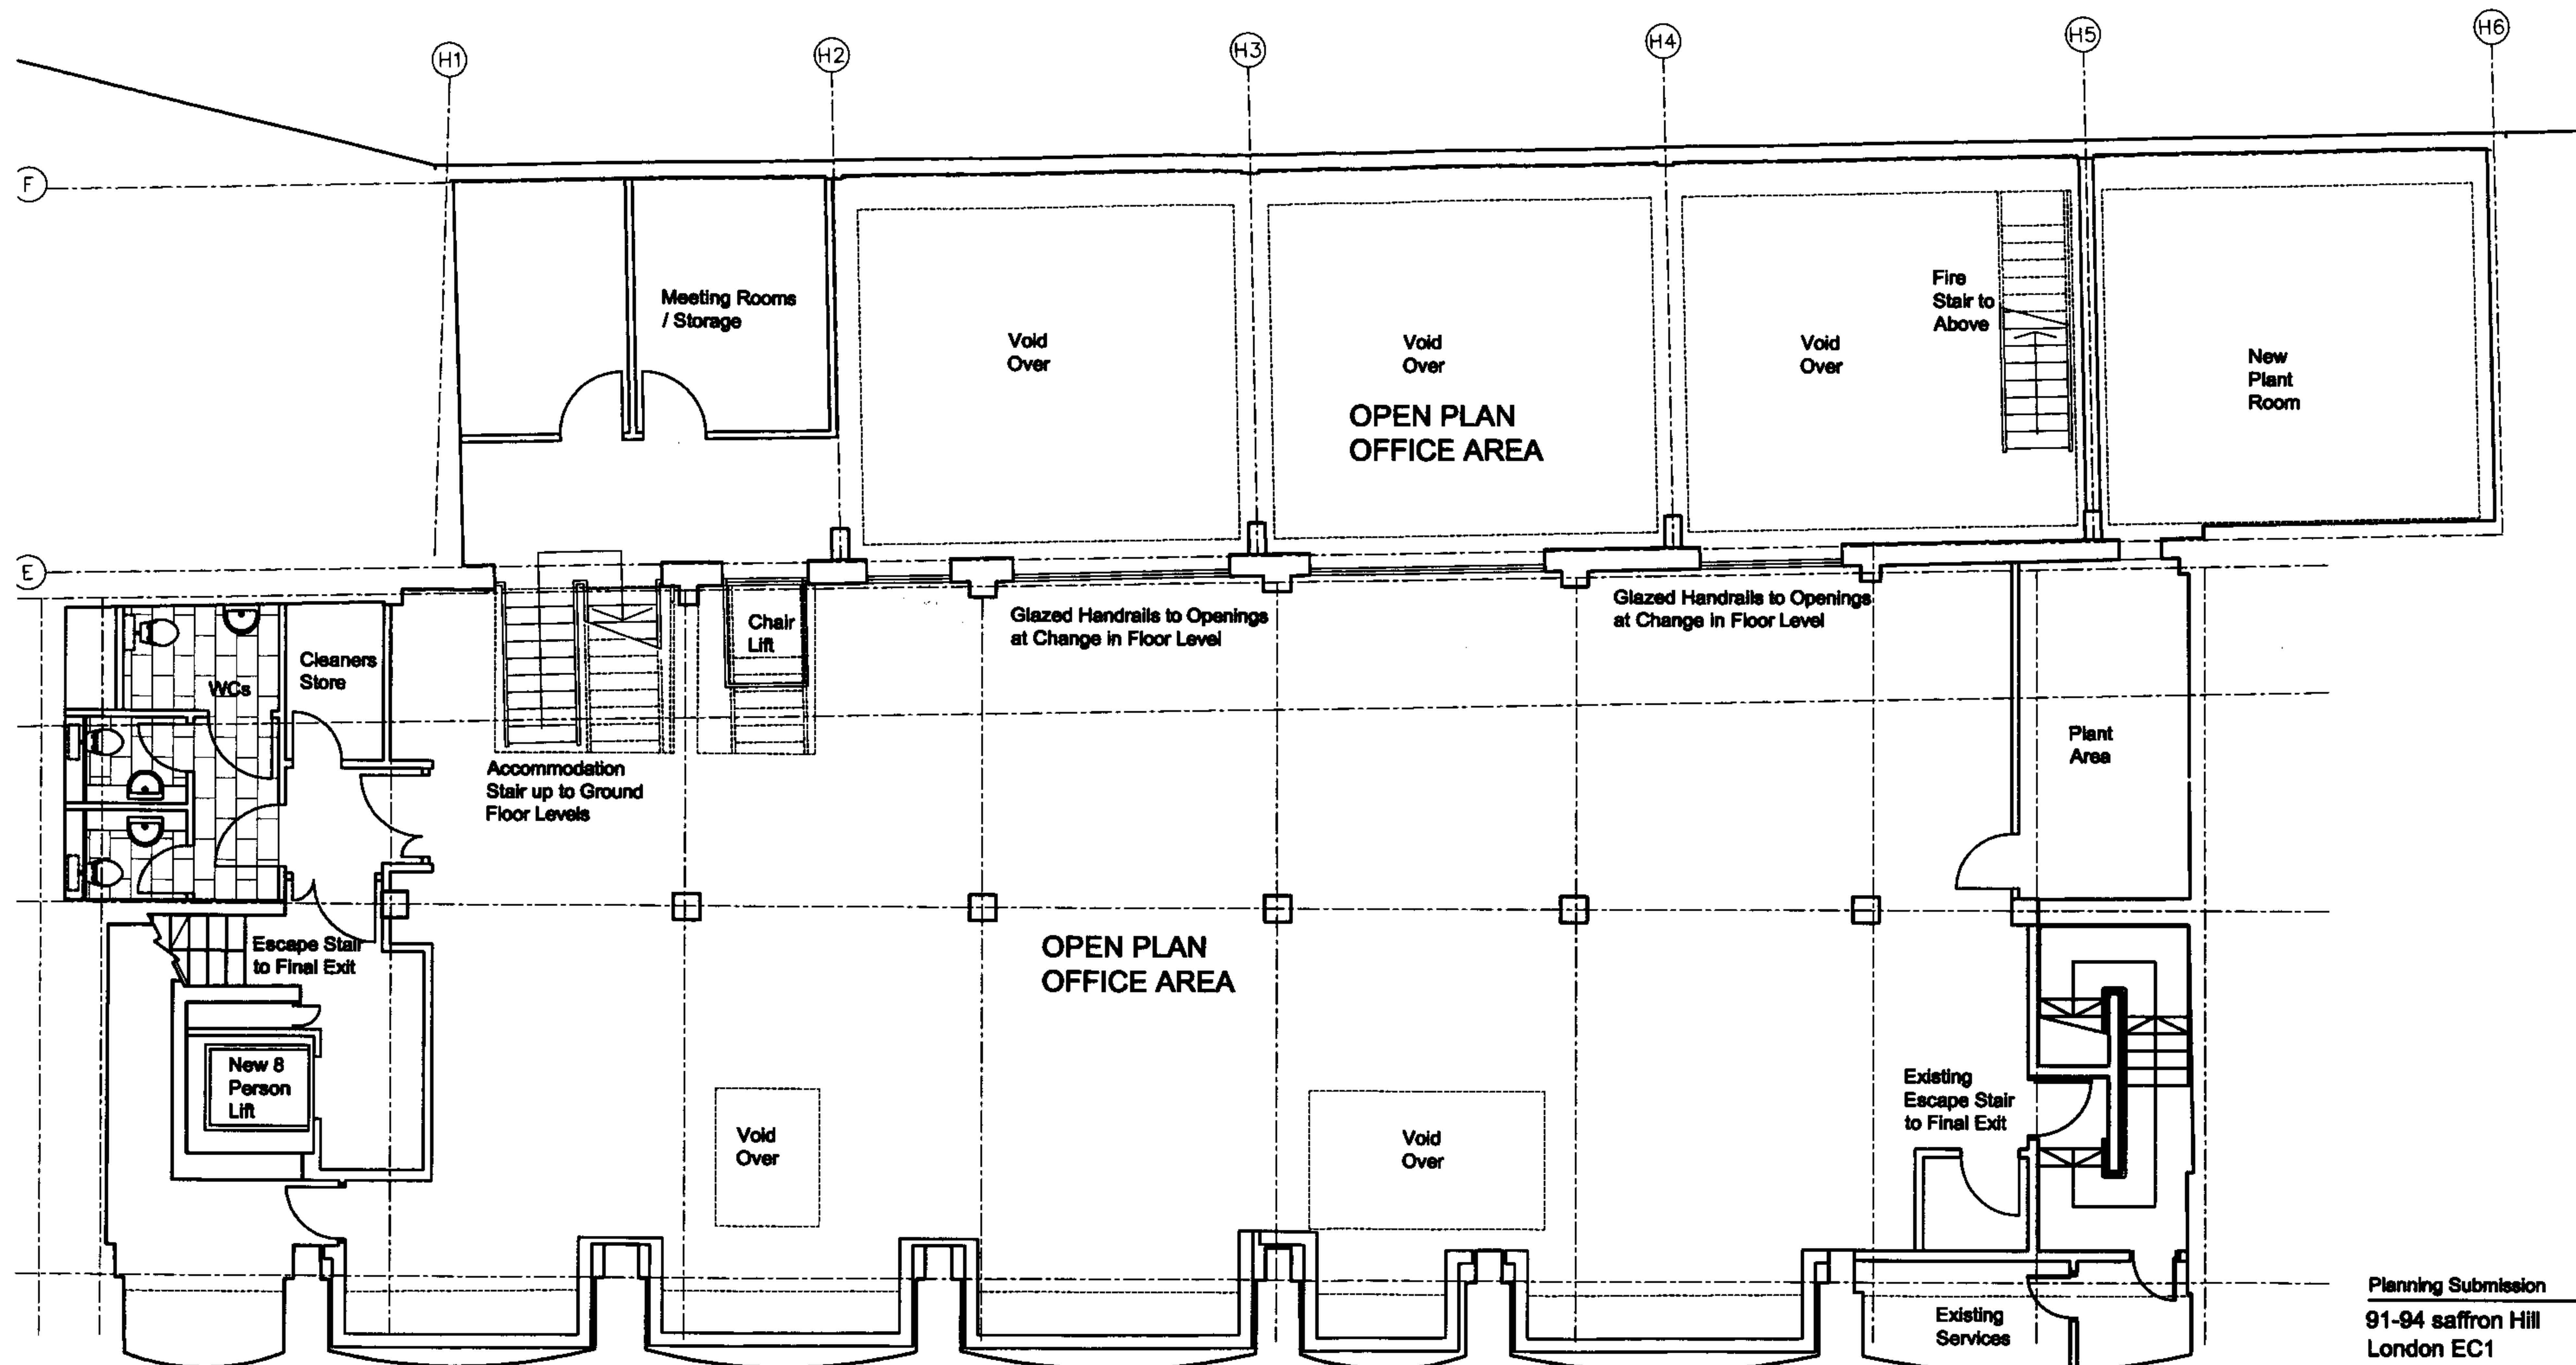

Planning Submission

91-94 saffron Hill  
London EC1

Proposed  
Lower Ground Floor Plan

Drawn: *qj* Authorised:

Scale: 1:100 @ A3 Date: Feb 2007

|      |    |     |         |
|------|----|-----|---------|
| 9078 | DE | 104 | A181210 |
|------|----|-----|---------|



The Toolkey & Foster Partnership  
ARCHITECTS + DESIGNERS  
21 BARNES STREET  
LONDON, W11 3LP  
tel: 020 7636 4050  
fax: 020 7636 4077  
e-mail: [westend@toolkeyfoster.com](mailto:westend@toolkeyfoster.com)  
[www.toolkeyfoster.com](http://www.toolkeyfoster.com)