


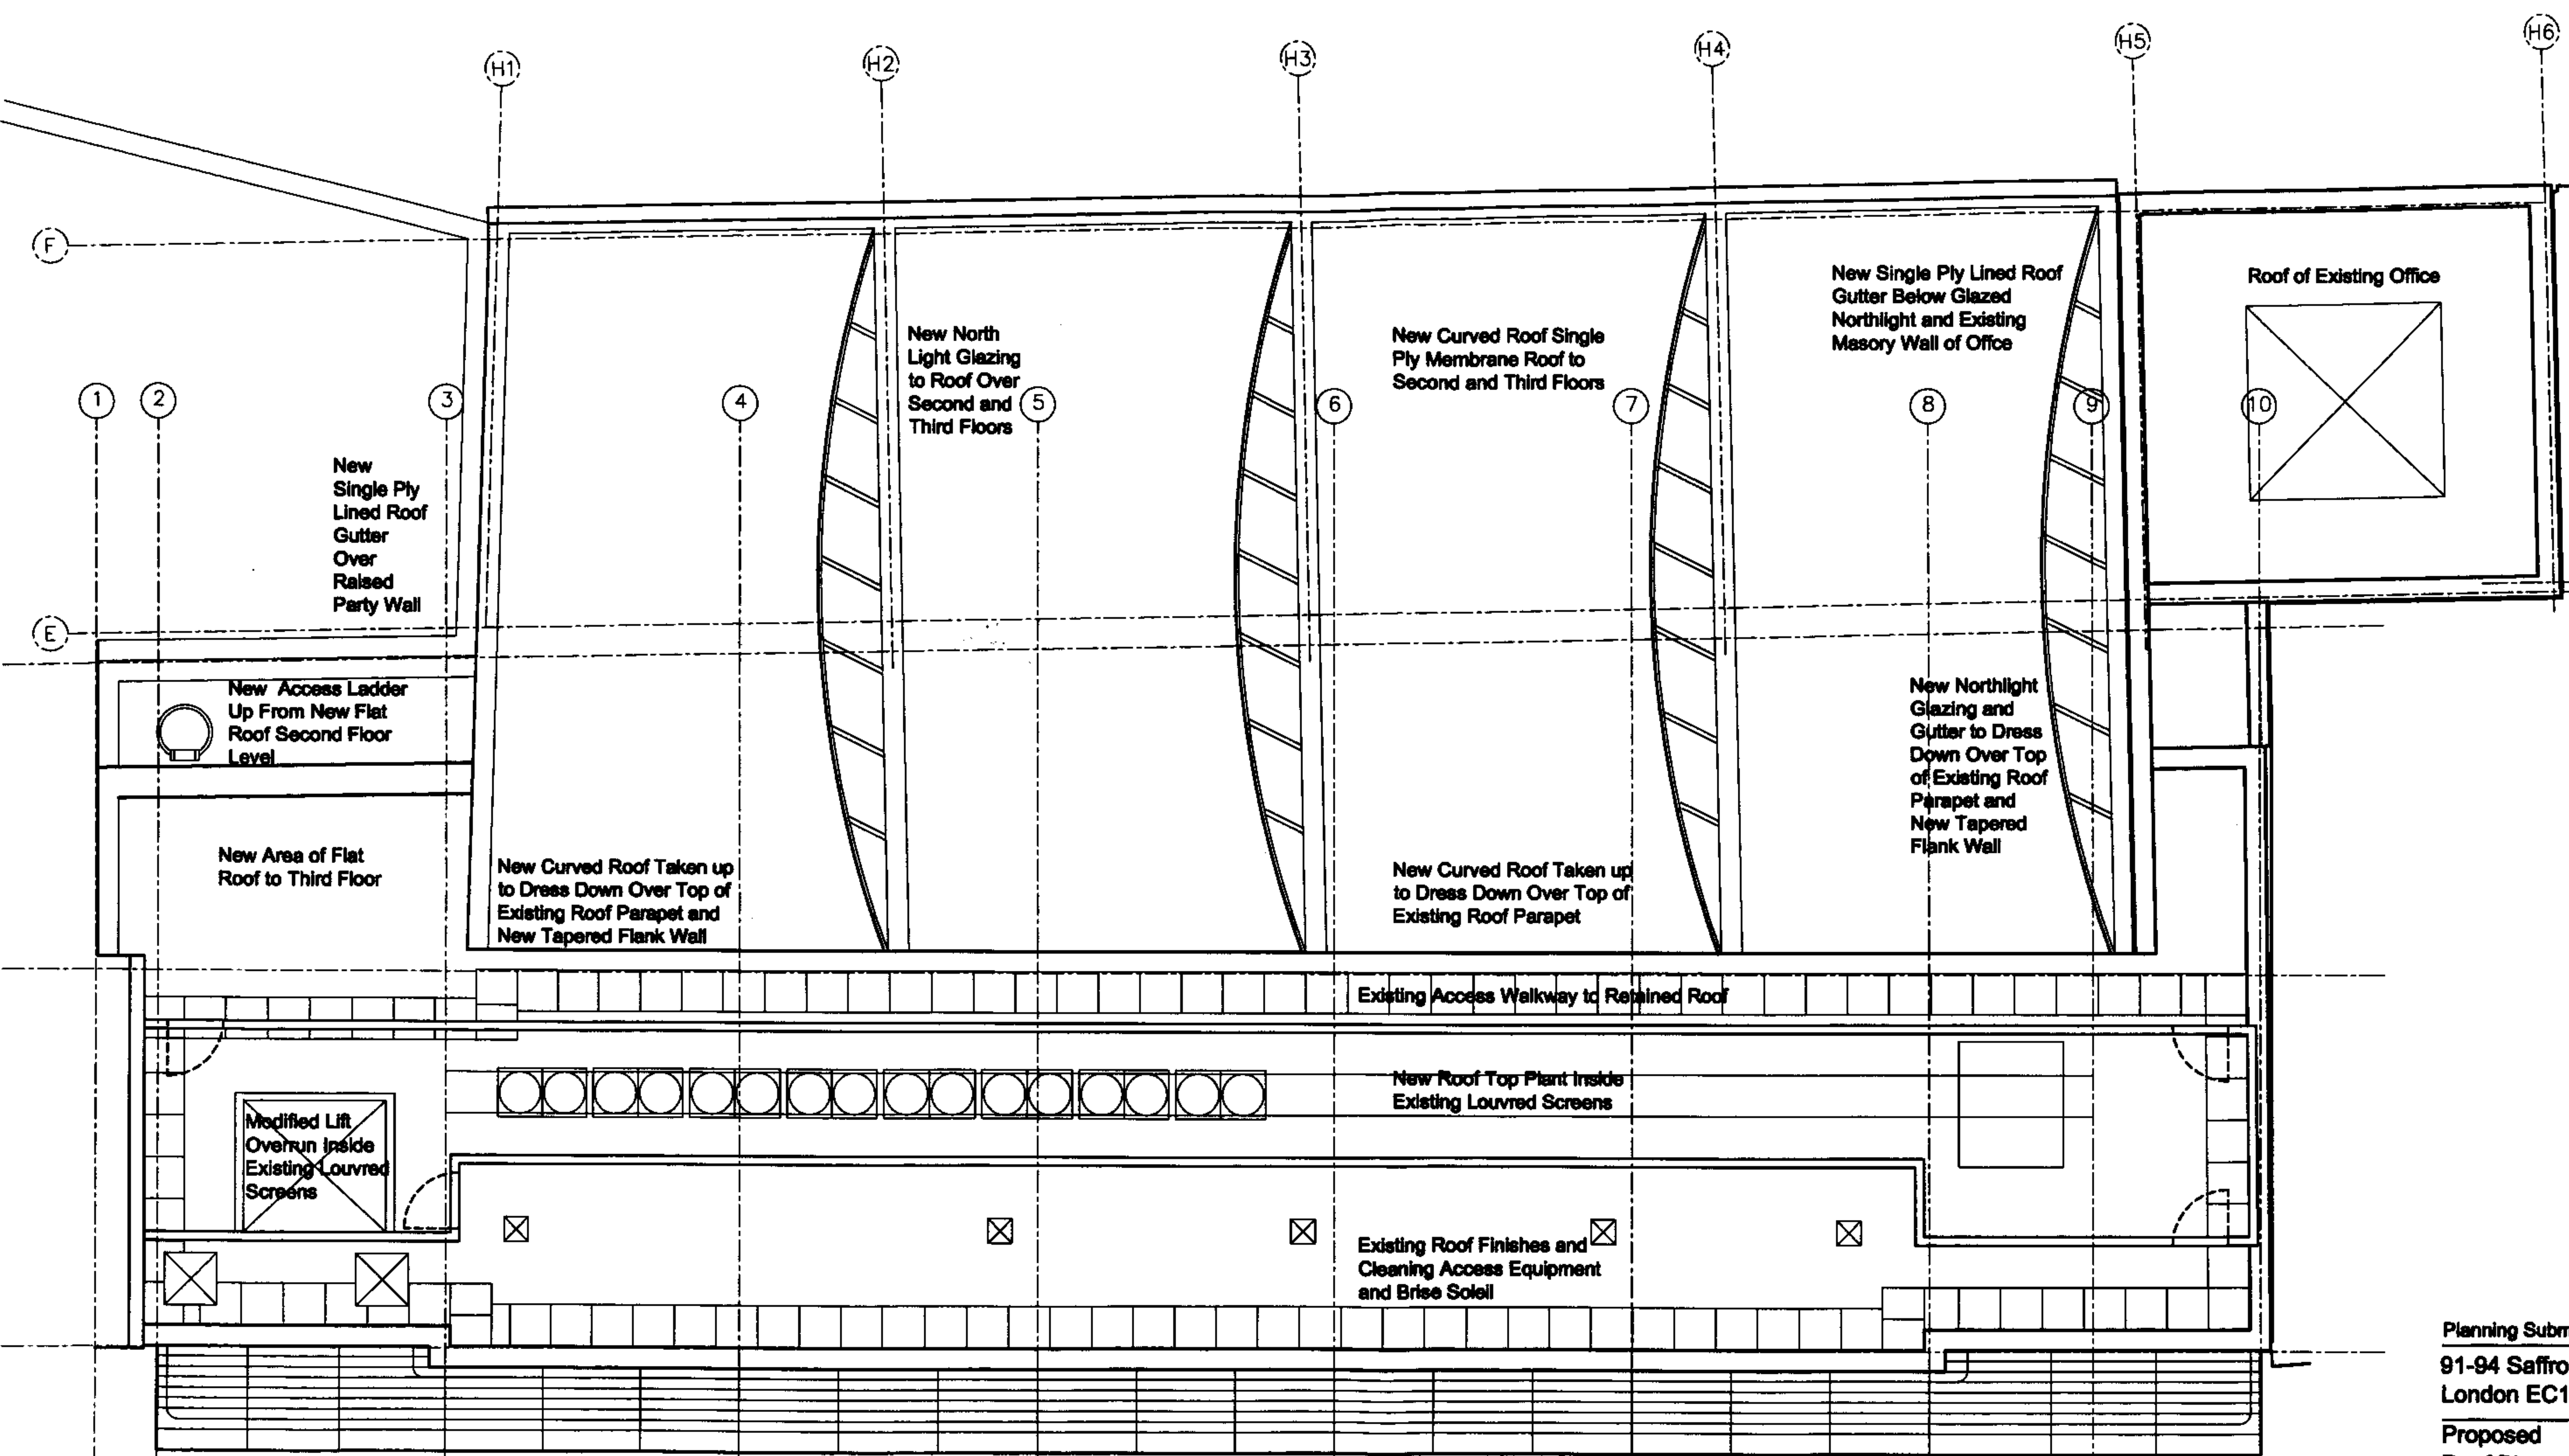

Planning Submission

91-94 Saffron Hill
London EC1

Proposed
Roof Plan

Drawn: qj Authorised:

Scale: 1:100 @ A3 Date: April 2007

9078 DE 109

The Tooley & Foster Partnership
ARCHITECTS • DESIGNERS
21 BARNES STREET
LONDON, W1T 3LP
tel: 020 7636 4060
fax: 020 7636 4077
e-mail: tooleyandfoster@tooleyandfoster.com
www.tooleyandfoster.com