


Scale 1:50 **Ground and Basement Shop , 123 King's Cross Road**


Colin Blanchard RIBA
108 Brick Lane
London E1 6RL
020 3246 0043
Date MAY '07
Scale 1:50
Drawing No 123 KCR / 1

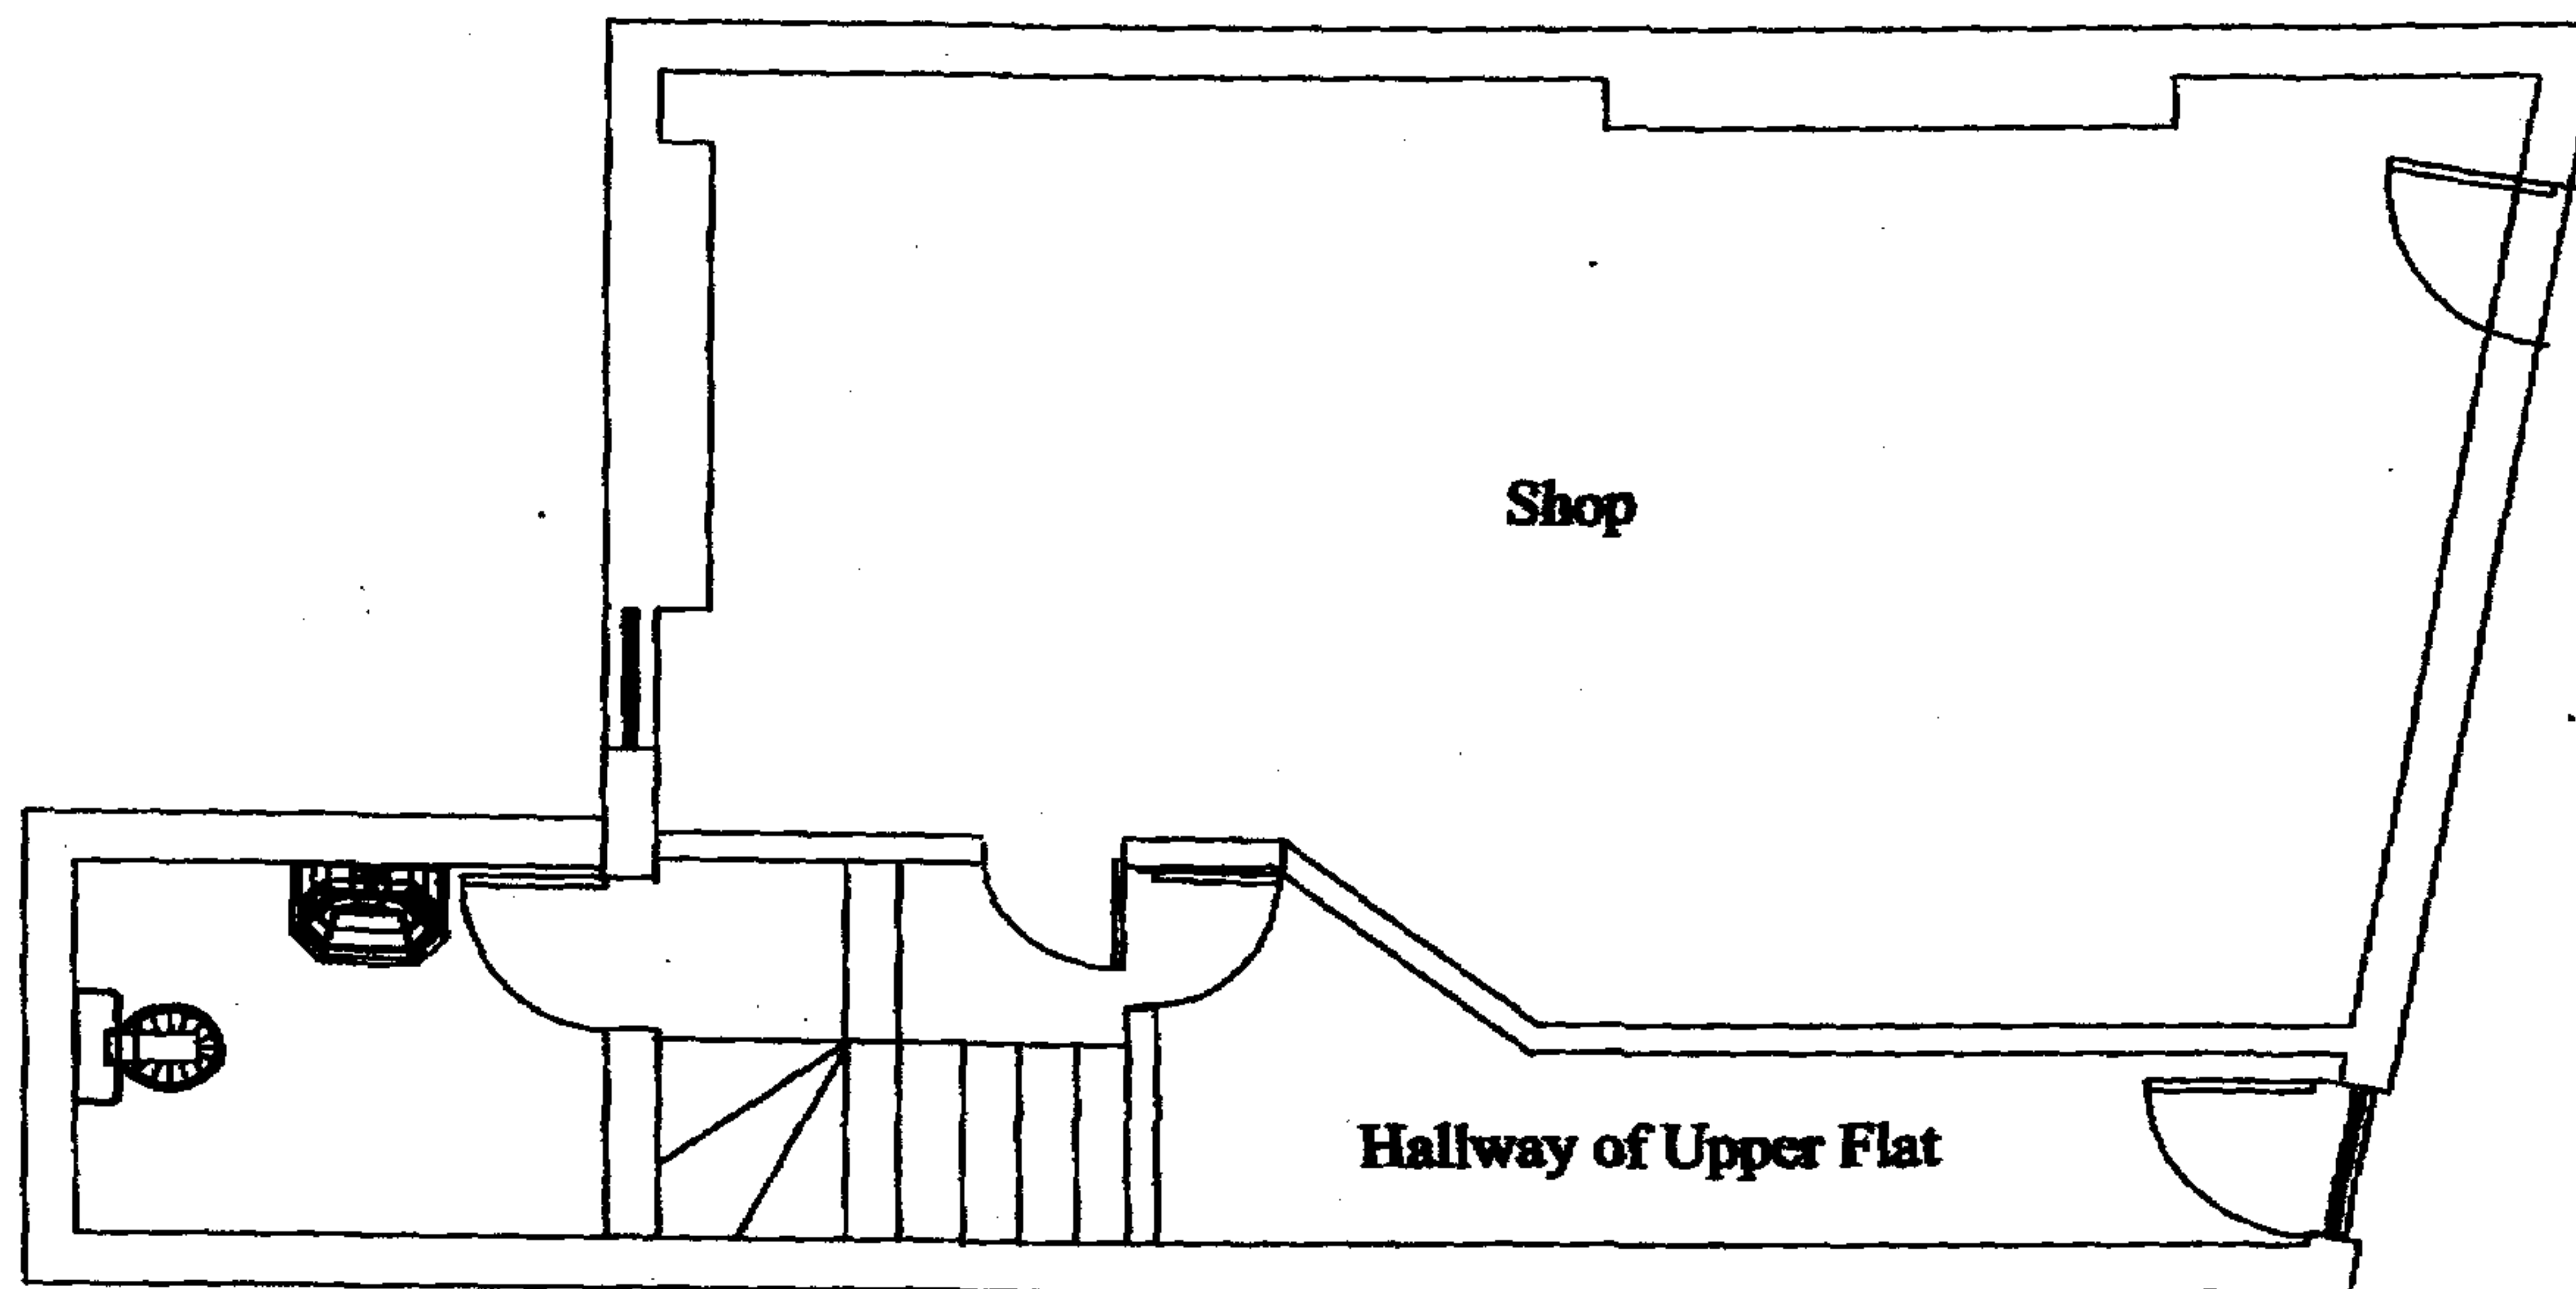

Existing Ground Floor Plan

Ground and Basement Shop , 123 King's Cross Road
Scale 1:50

Colin Blanchard RIBA
108 Brick Lane
London E1 6RL
020 3246 0043
Date **MAY '07**
Scale **1:50**
Drawing No **123 KCR/2**

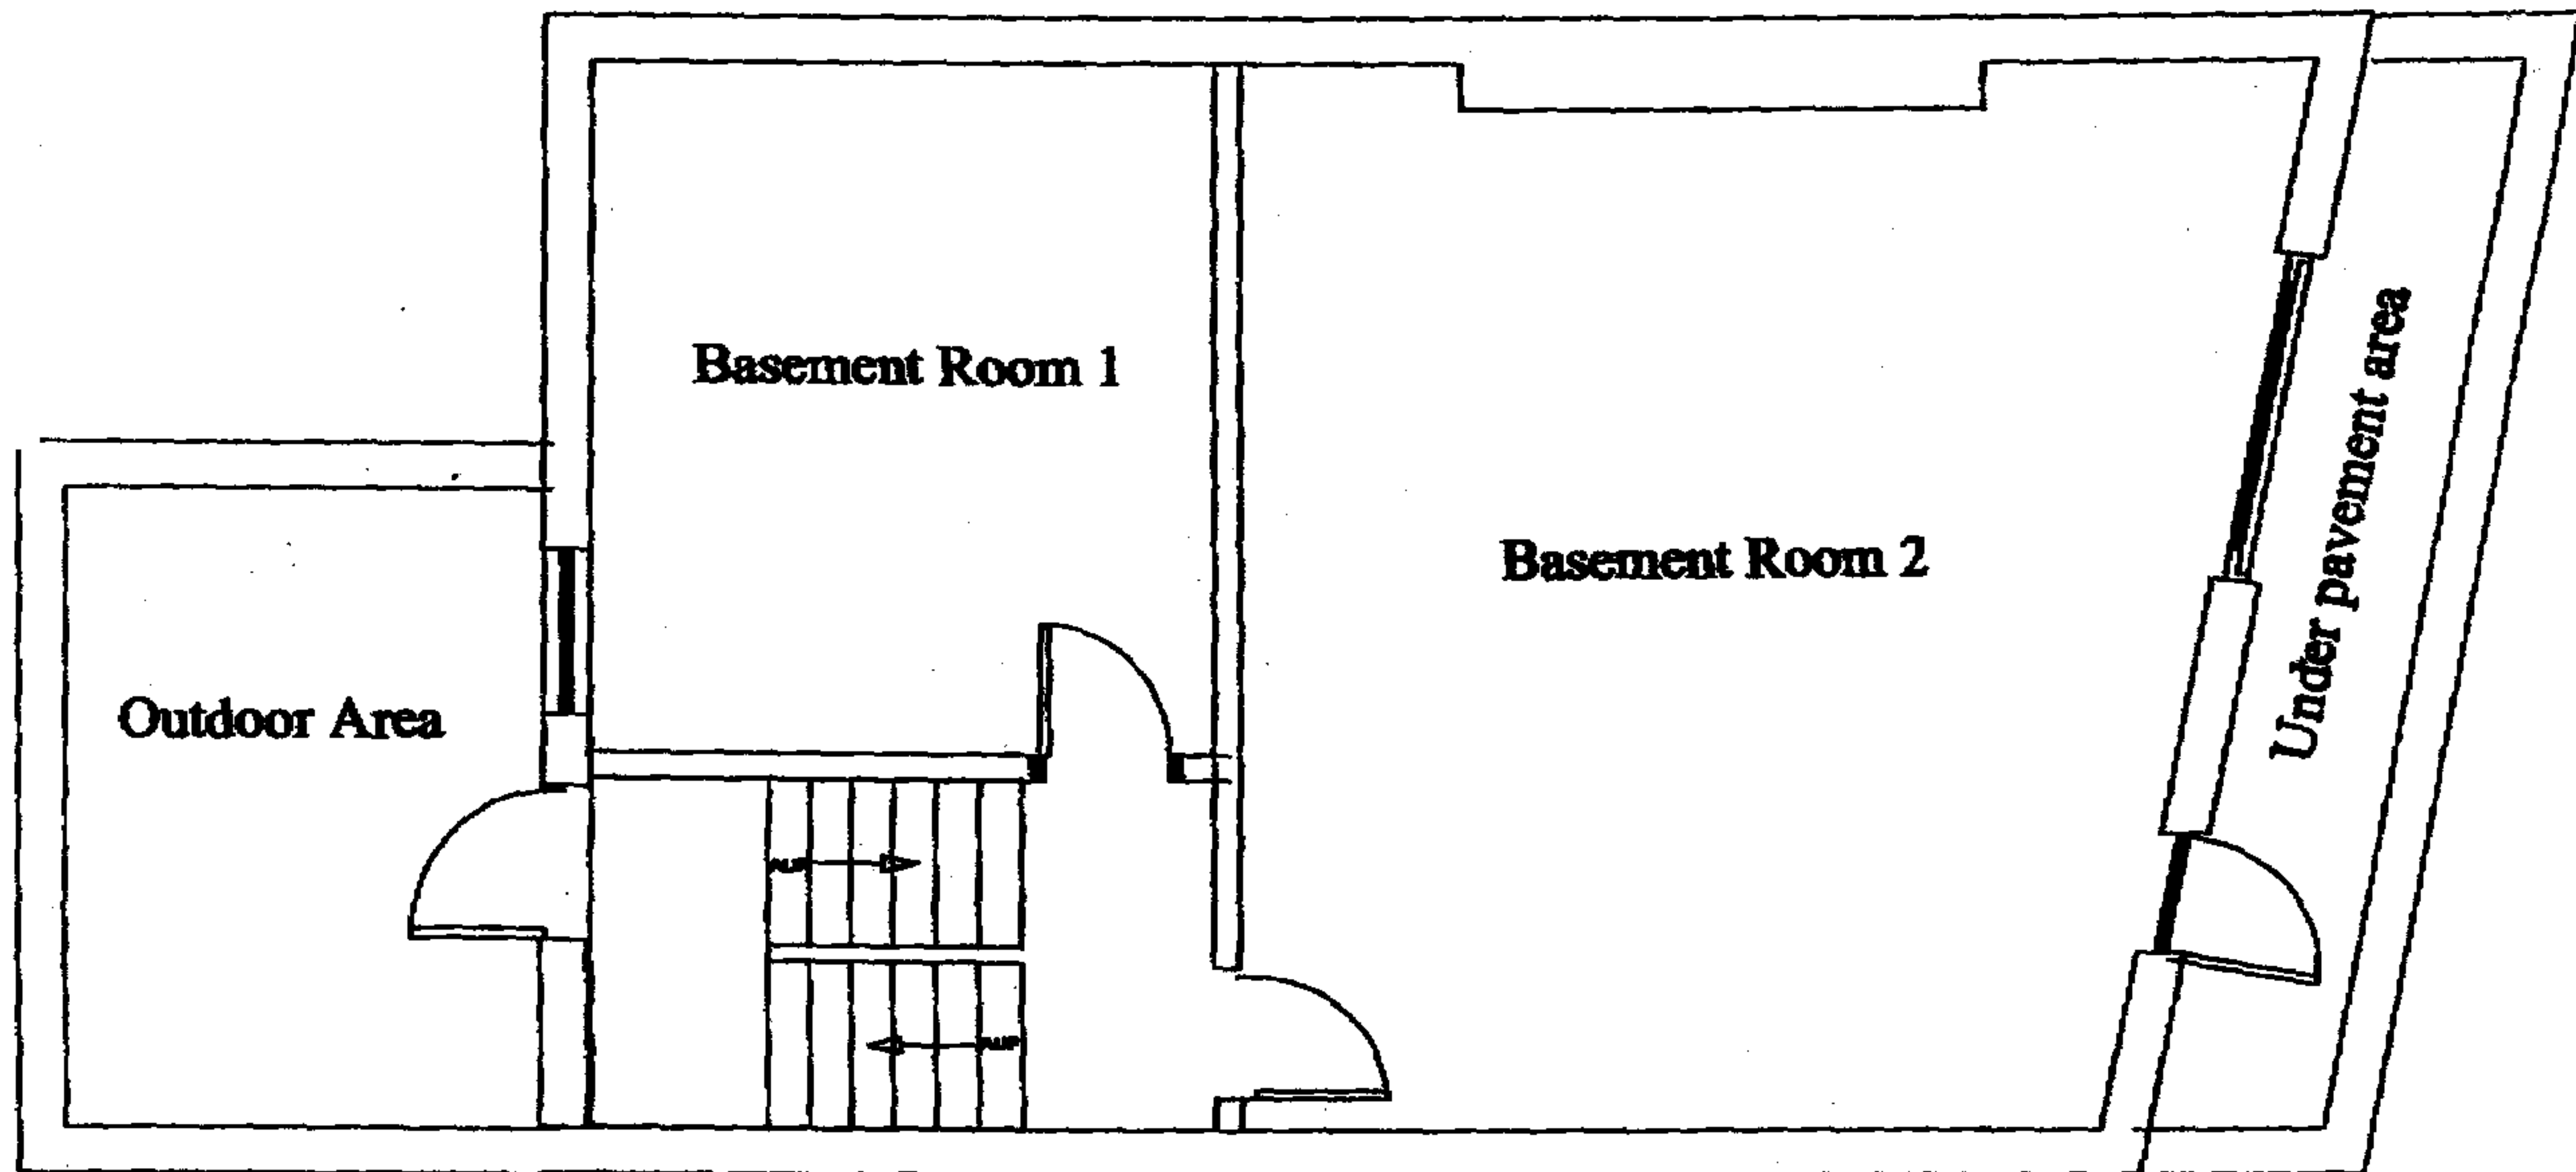

Existing Basement Layout