


Scale 1:50

Ground and Basement Shop , 123 King's Cross Road


Colin Blanchard RIBA
 108 Brick Lane
 London E1 6RL
 020 3246 0043
 Date MAY '07
 Scale 1:50
 Drawing No 12-3 KCR/3

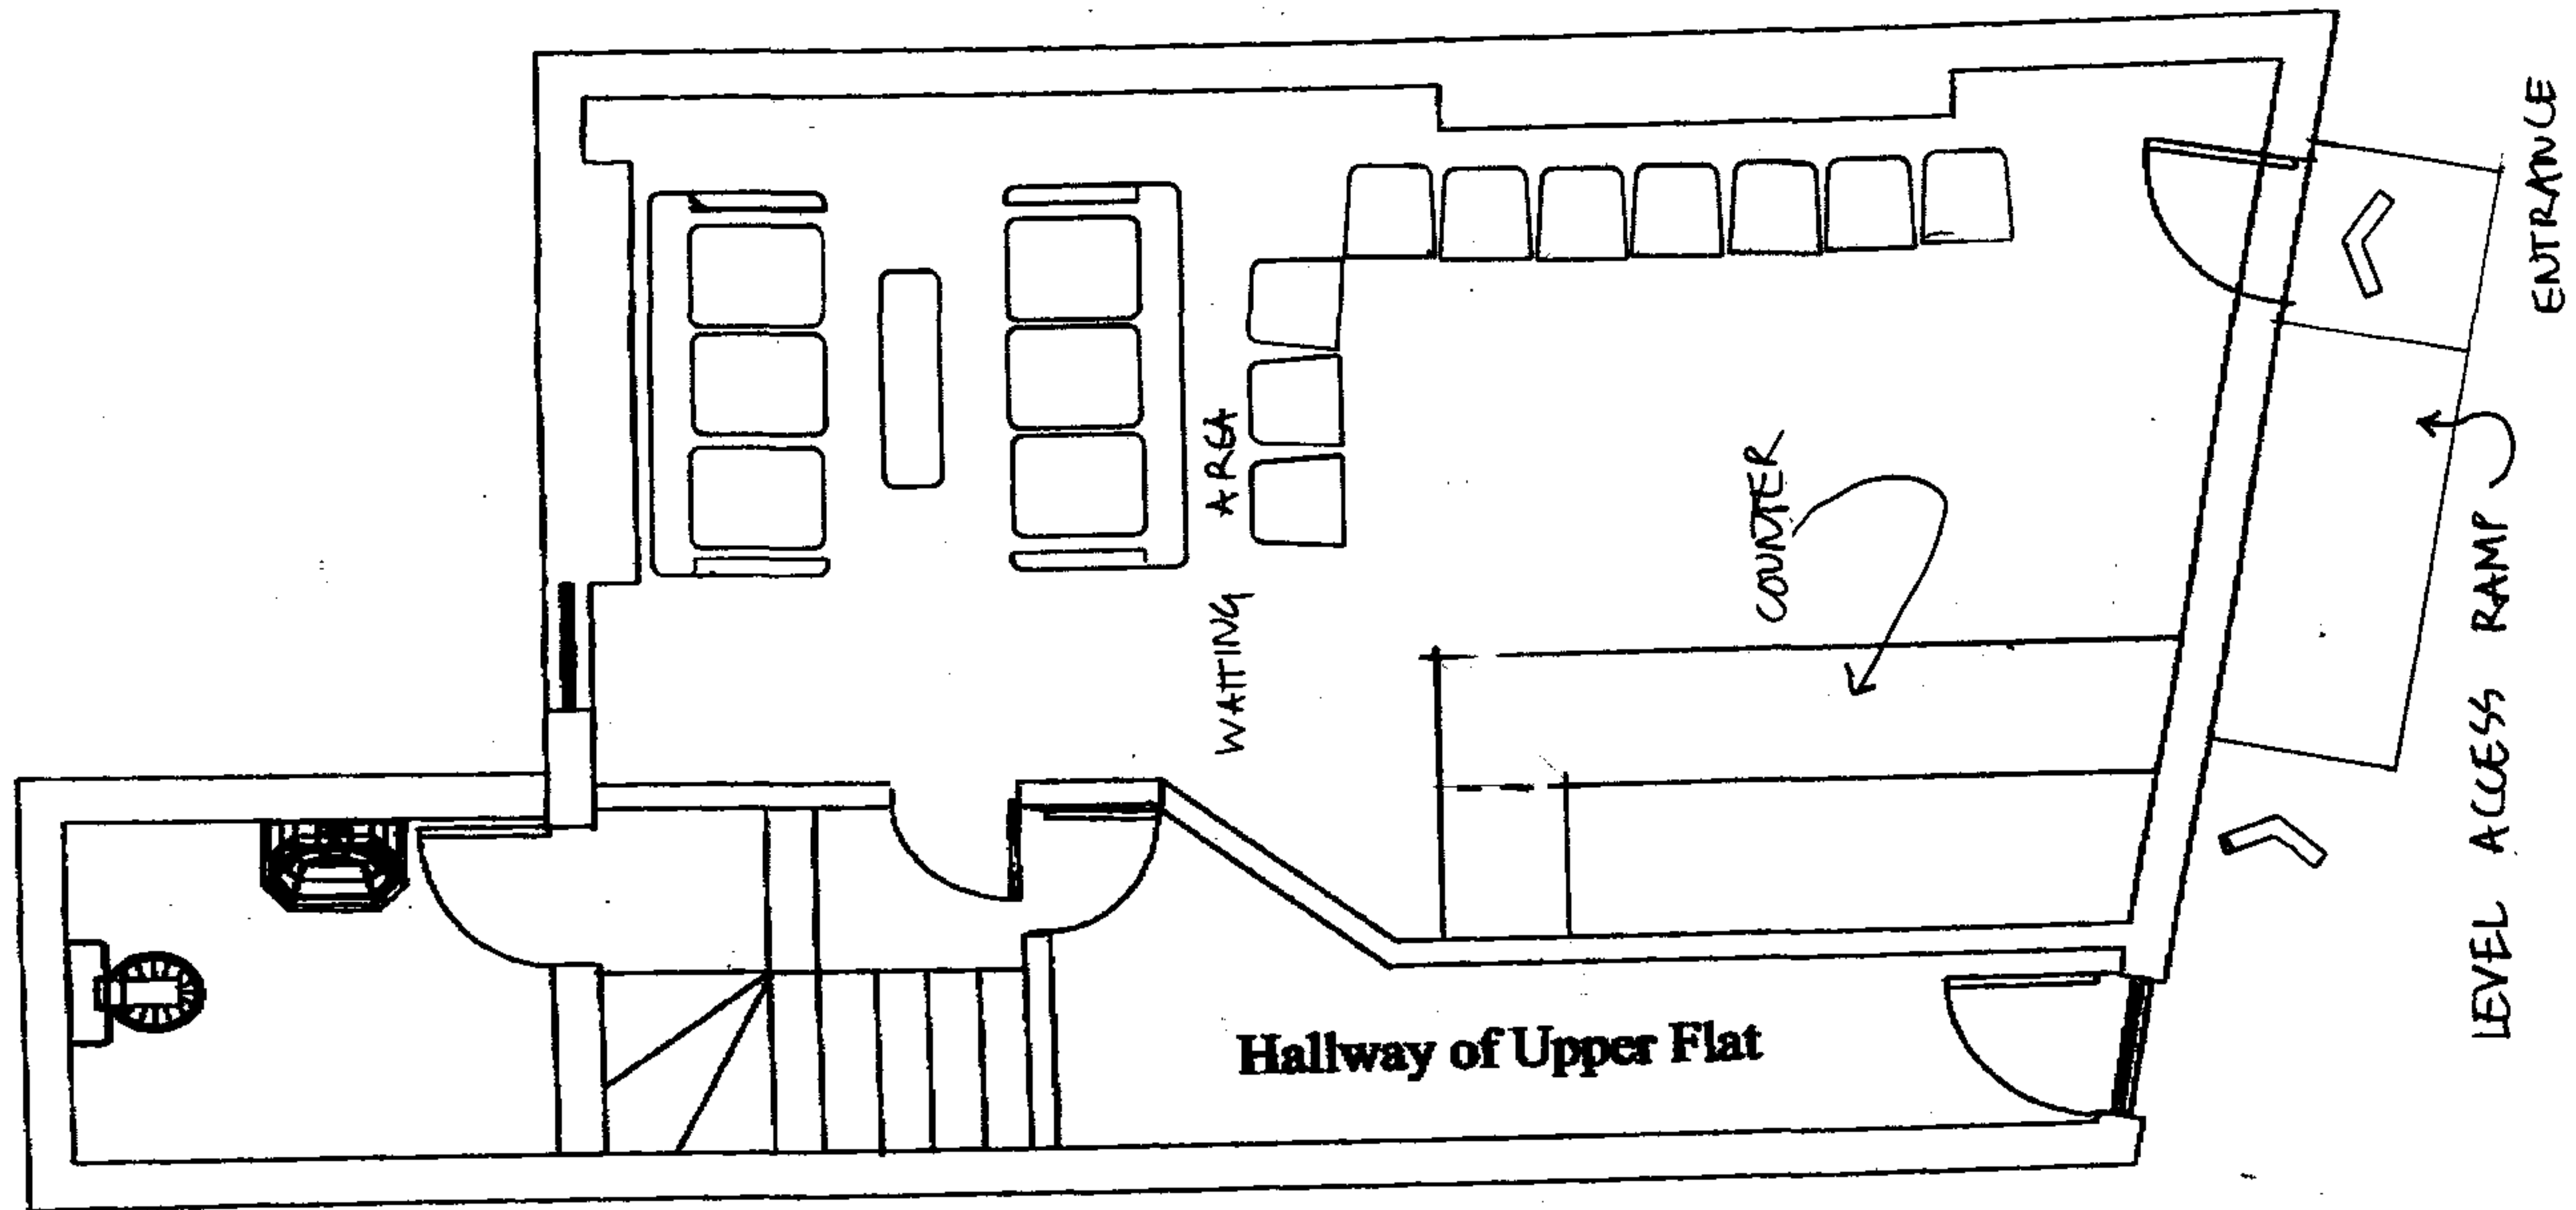

PROPOSED Ground Floor Plan

Ground and Basement Shop , 123 King's Cross Road
Scale 1:50

Colin Blanchard RIBA
108 Brick Lane
London E1 6RL
020 3246 0043
Date MAY '07
Scale 1:50
Drawing No 123 KCR/4

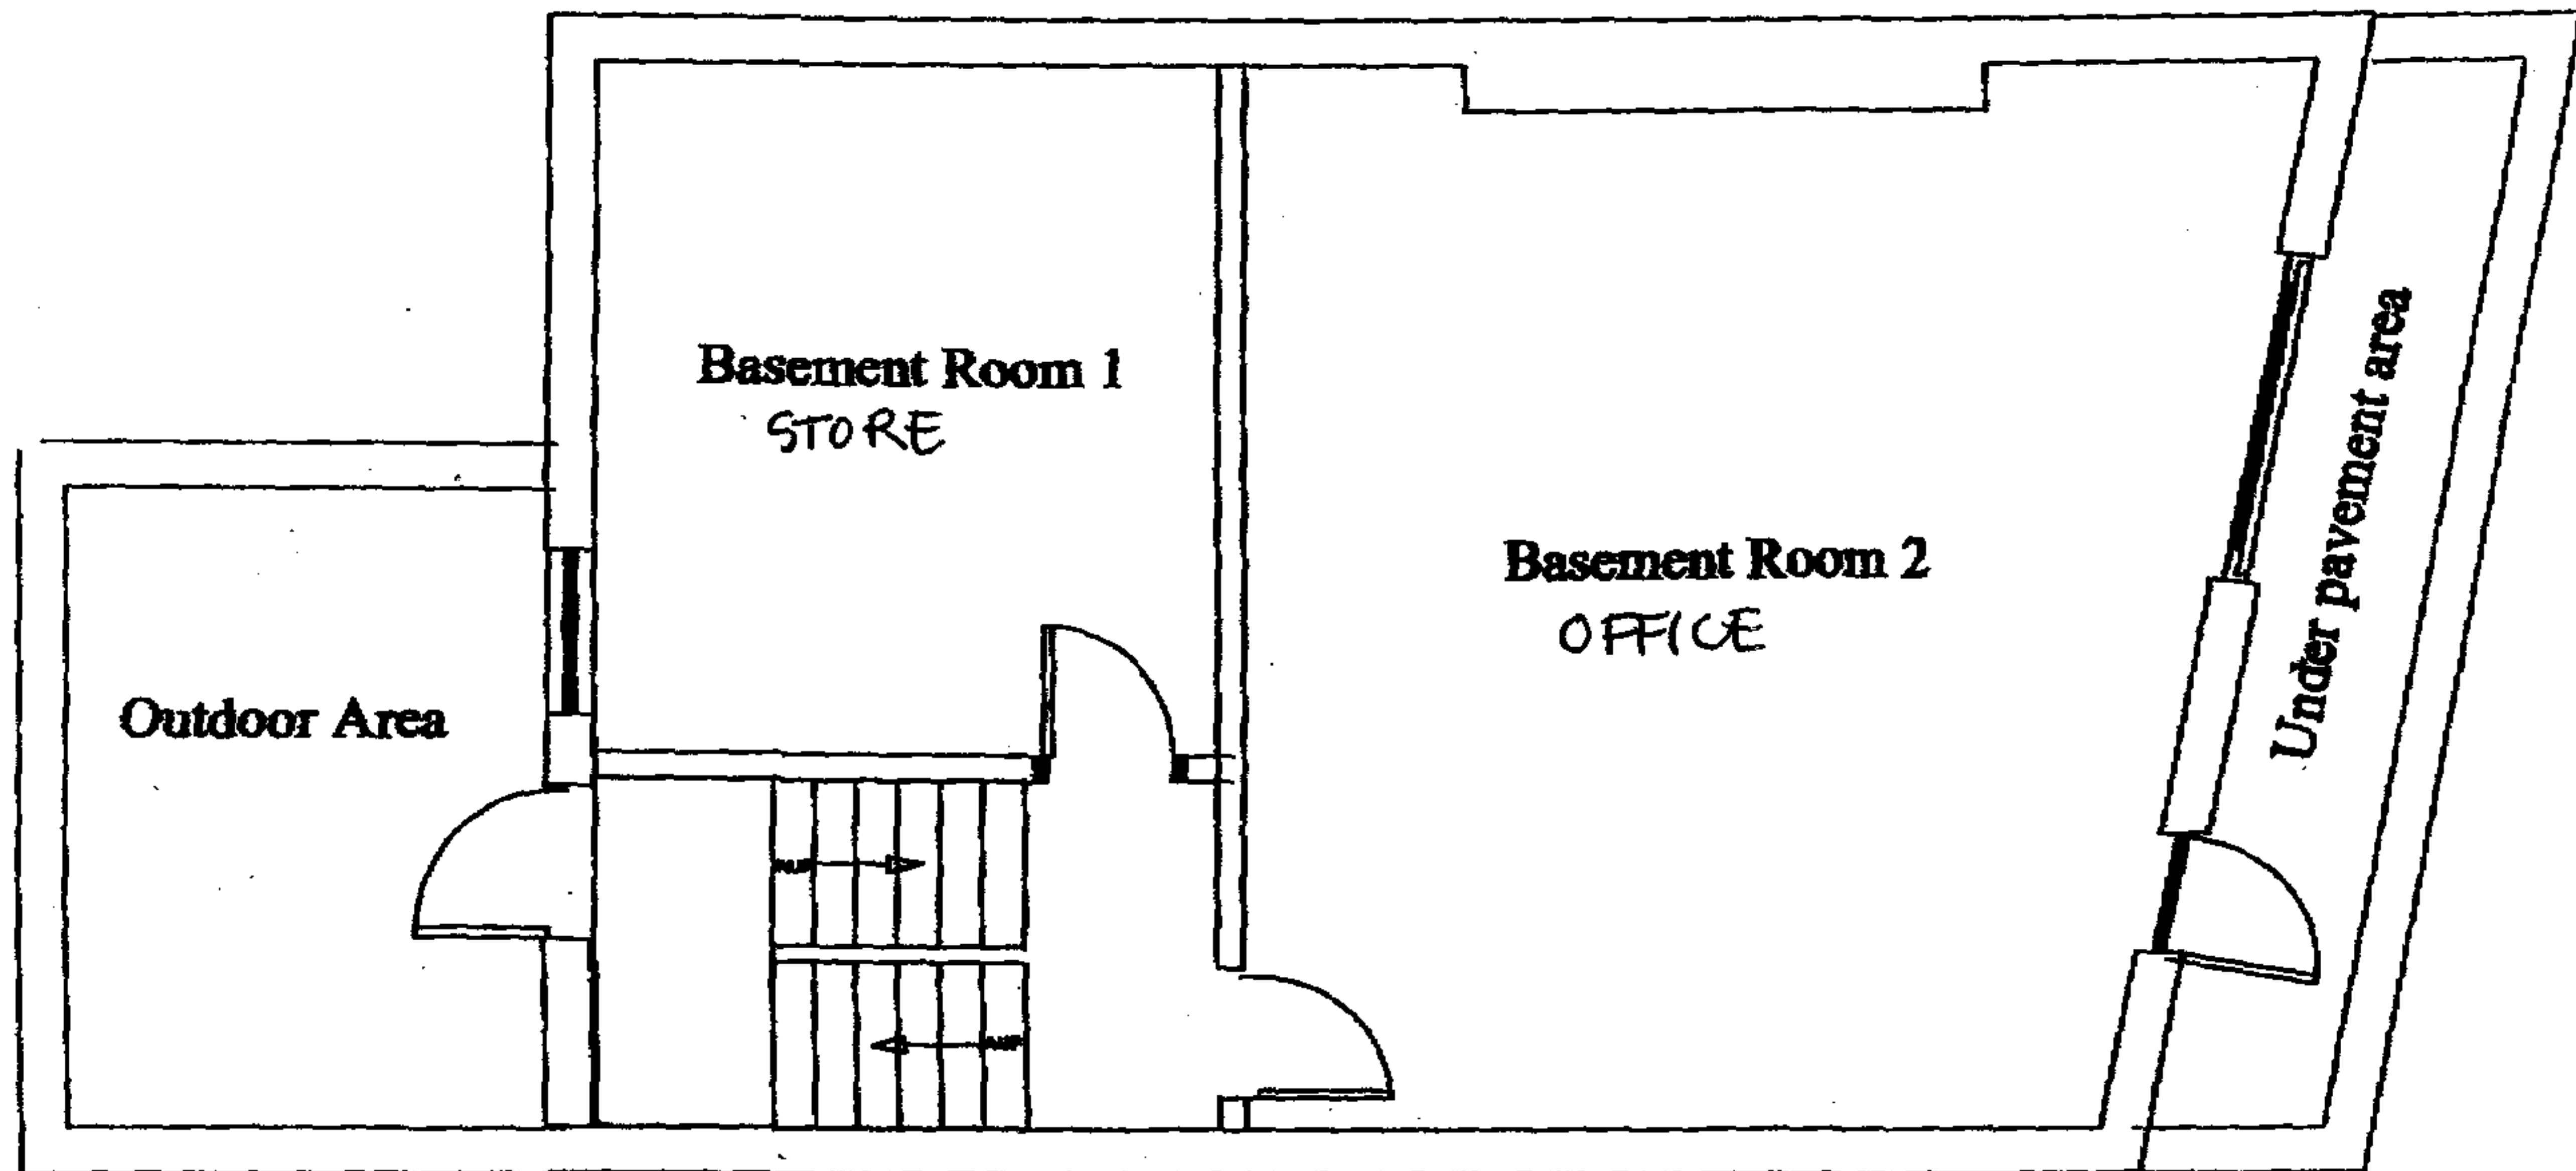

PROPOSED ; Basement Layout