


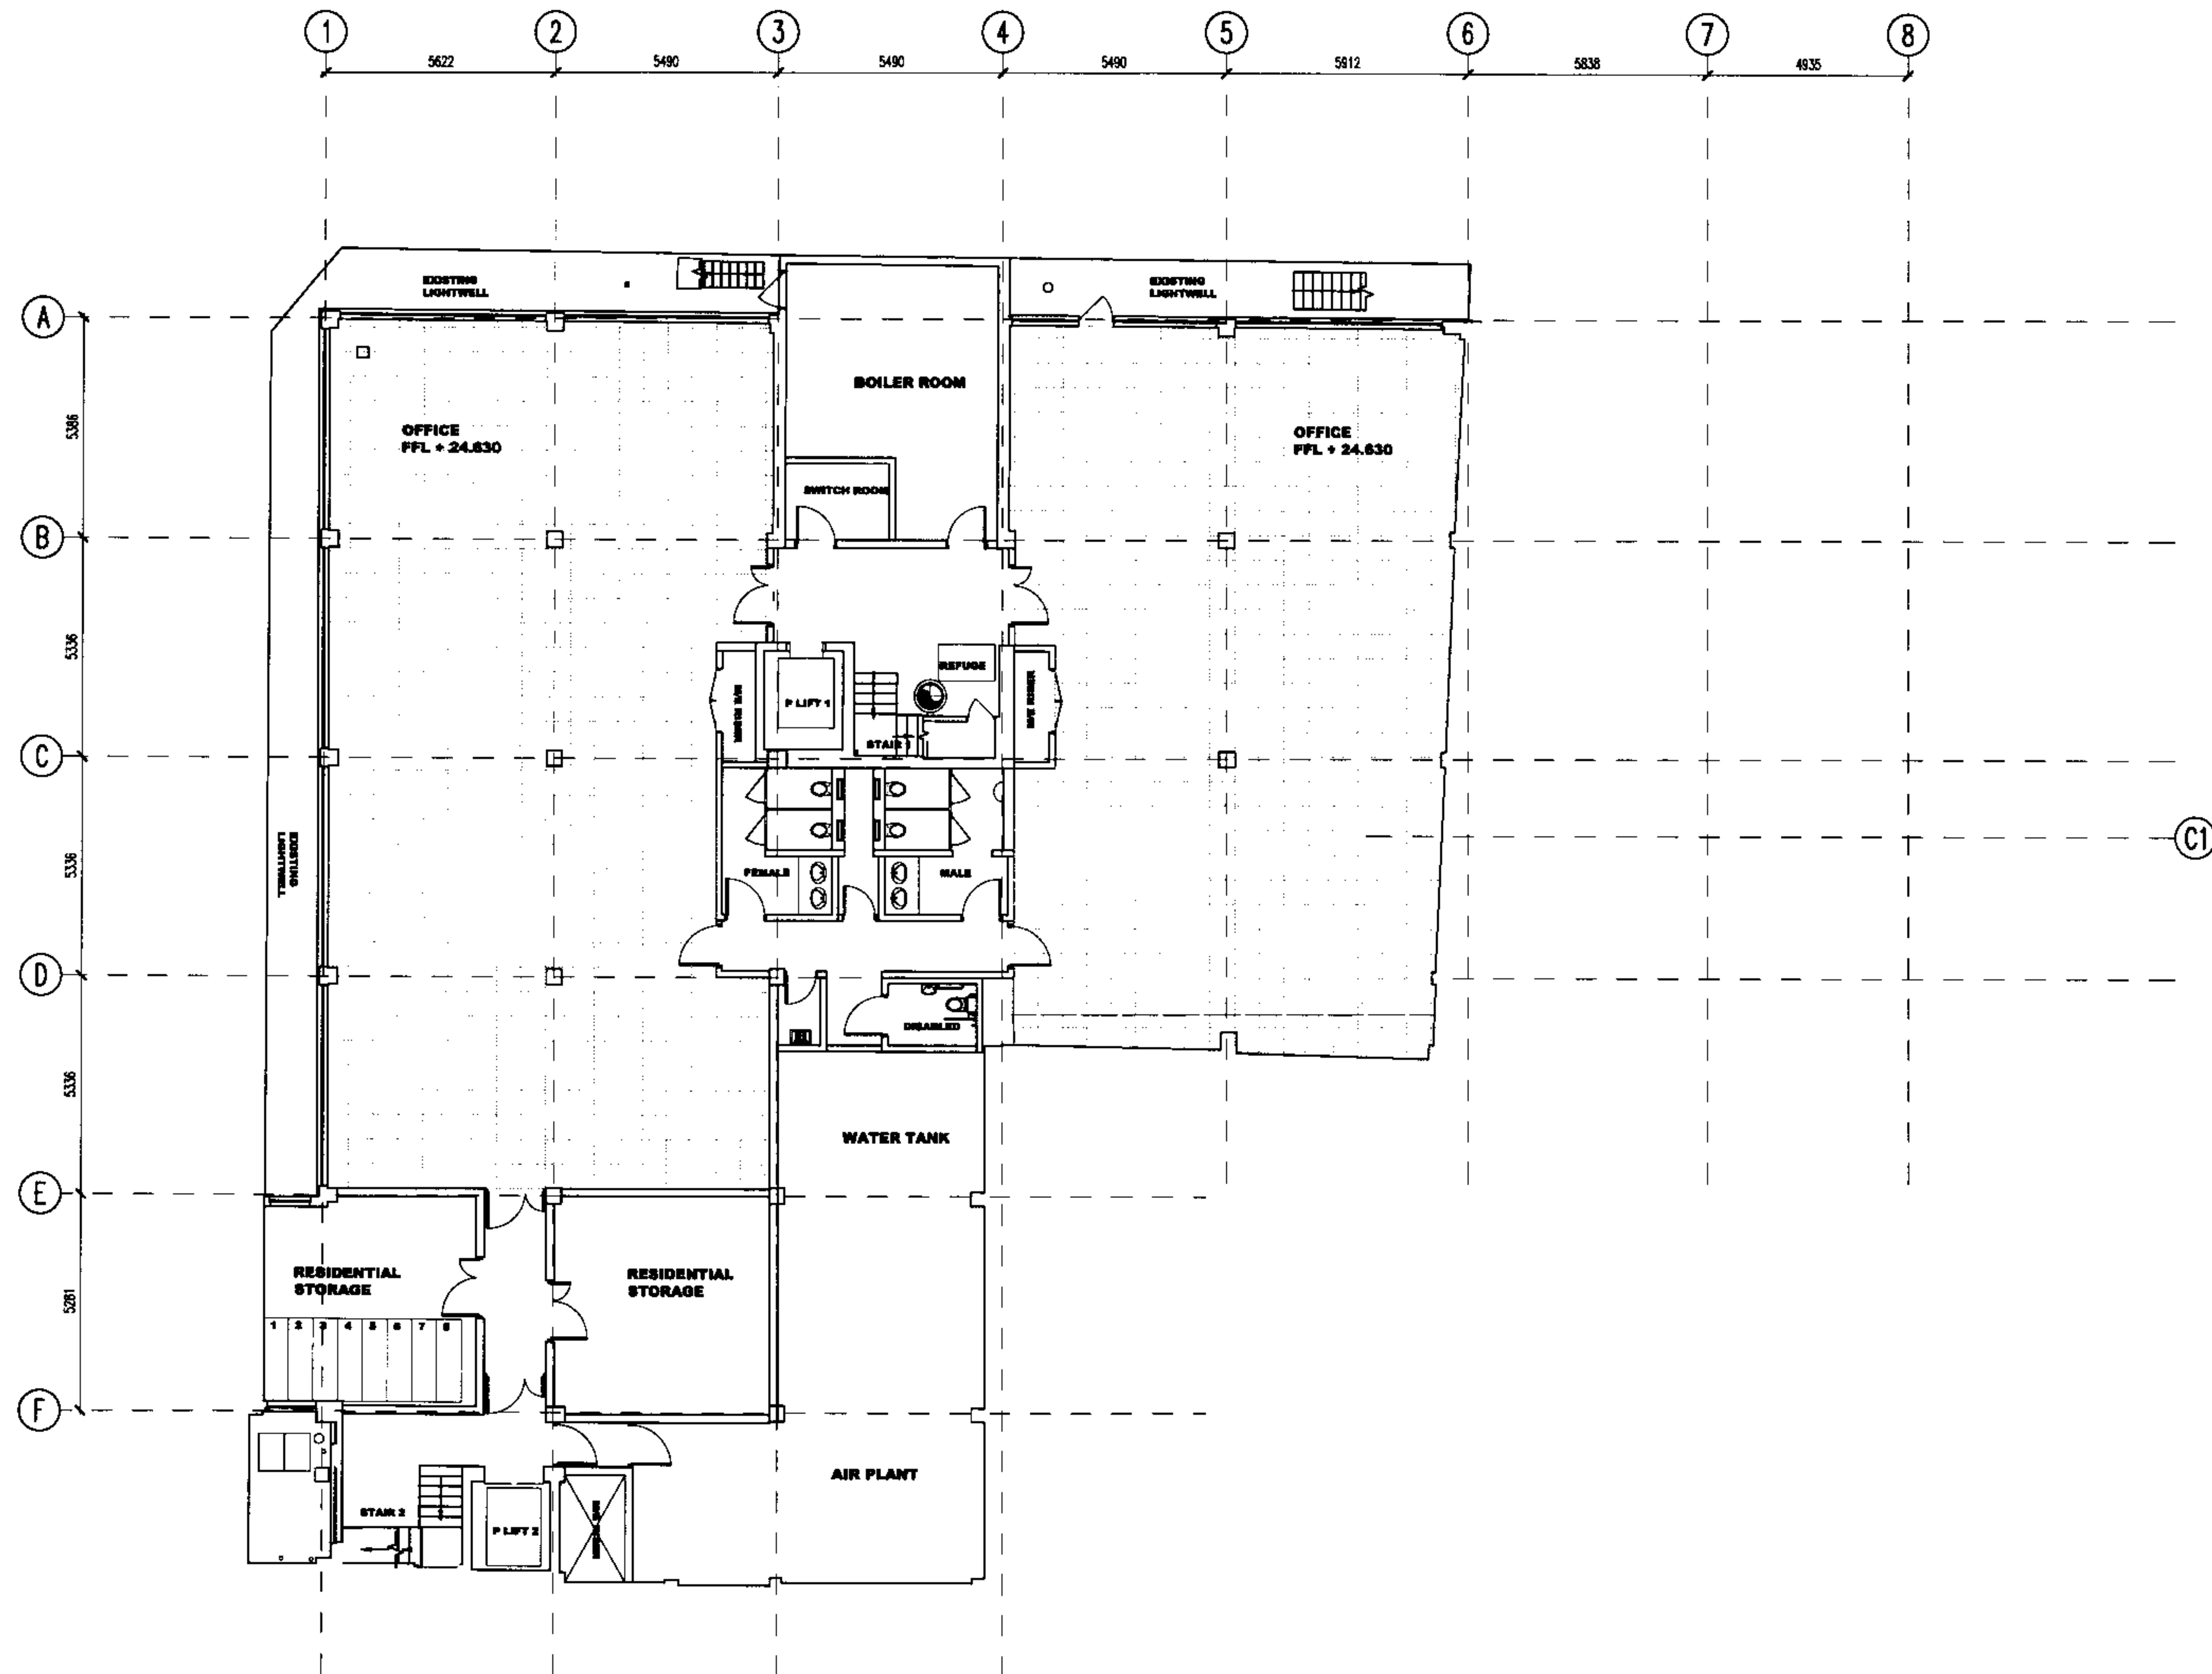


A 19/09/06 JPL ISSUED FOR PLANNING

Revisions

Arup Associates

37 Fitzroy Square, London W1T 6EY
 tel 020 7755 5555 fax 020 7755 2561
 www.arupassociates.com

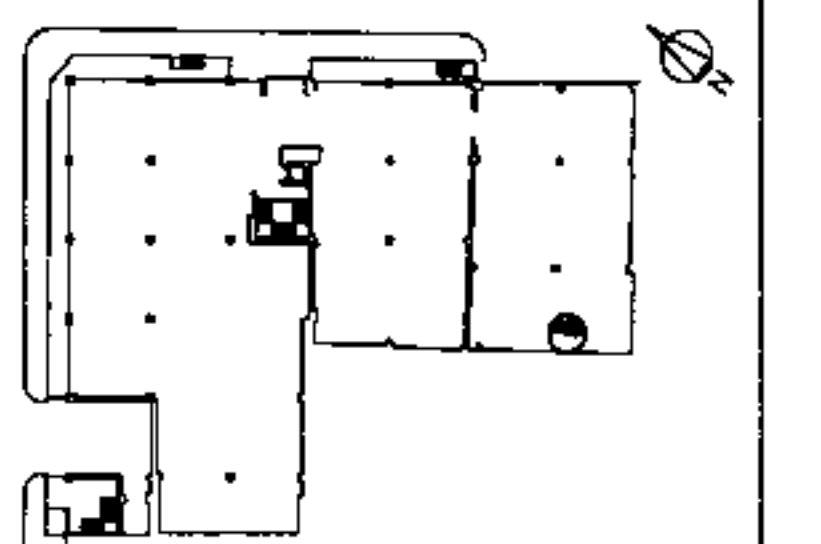ASTA HOUSE

Key Plan

Drawing Title
**GENERAL ARRANGEMENT
 PROPOSED BASEMENT PLAN**

Scale bar
 Scale 1:100

Scale 1:100

Scale 1:100

Status PLANNING

First issued 23/04/07

Job No.	Dwg. No.	Rev.
AA39182-00 / P 30-000		B



Revisions

37 Fitzroy Square, London W1T 6EY
tel 020 7755 5555 fax 020 7755 2561
www.arupassociates.com

A detailed floor plan of the first floor of a building. The plan shows a large rectangular main area with several smaller rooms and corridors. A north arrow is located in the top right corner, pointing towards the upper right. The plan includes various rooms, some of which are labeled with numbers or letters, and a central area that appears to be a common space or entrance.

Kary Plan

Scale bar 0 5 Meters
Scale 1:100


Scale 1:100

Station	PLANNING
---------	----------

First issued 23/04/07

Job No.	Draw. No.	Rev.
---------	-----------	------

AA39182-00 / P 30-010 B

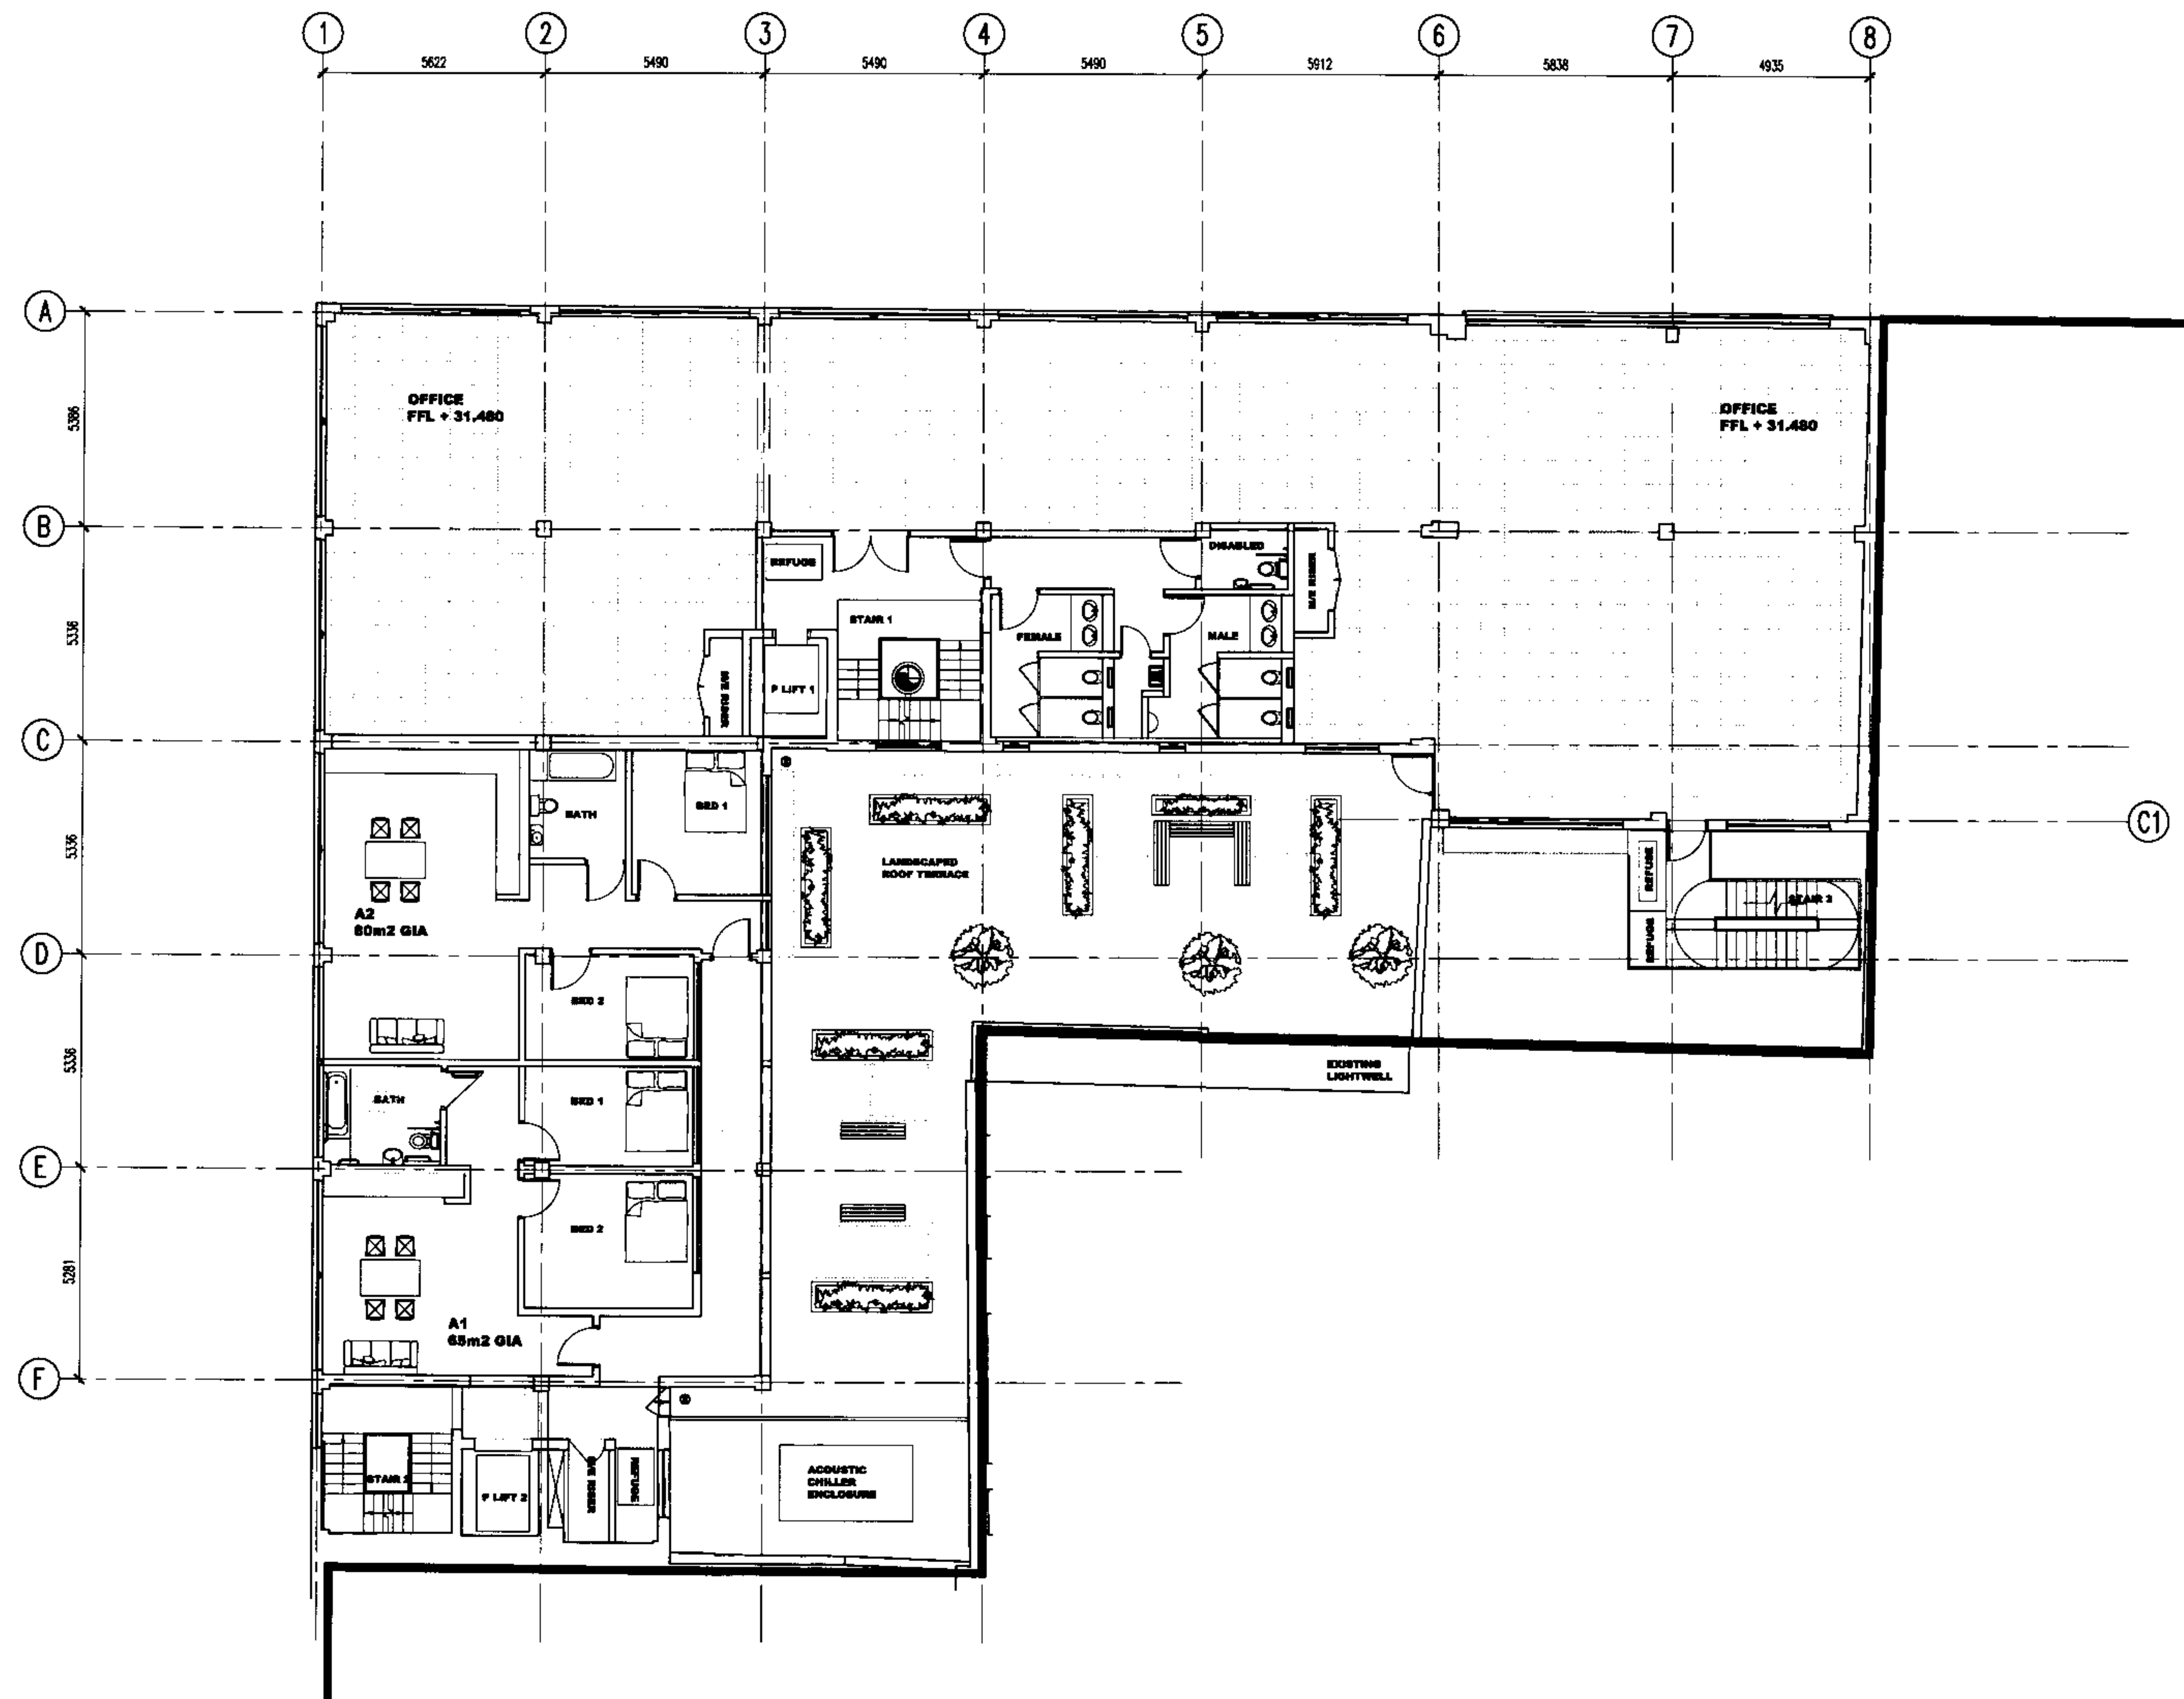

FIGURED DIMENSIONS ONLY TO BE USED

Notes


A 19/09/05 JPL REISSUED FOR PLANNING
FLAT A1+A2 REVISED

Revisions

Arup Associates

37 Fitzroy Square, London W1T 6EY
tel 020 7755 5555 fax 020 7755 2561
www.arupassociates.com

ASTA HOUSE

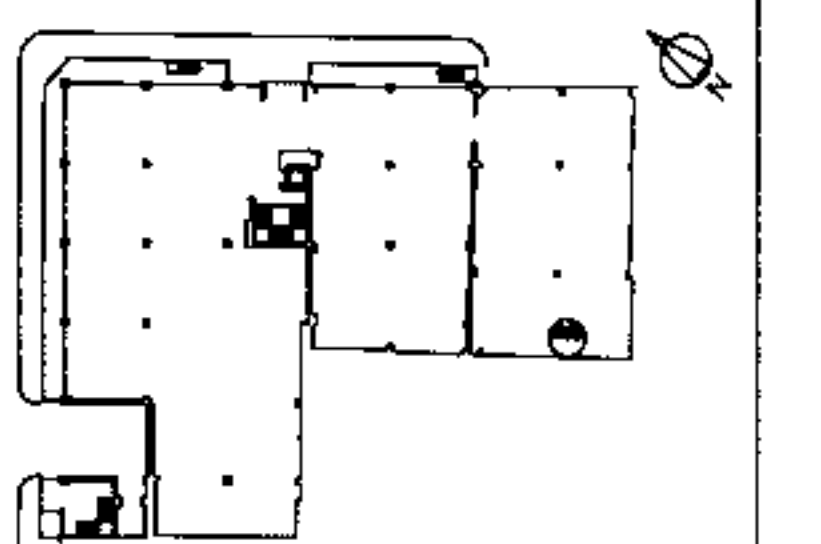

Key Plan

Drawing Title
**GENERAL ARRANGEMENT
PROPOSED FIRST FLOOR PLAN**


Scale Bar 0 5 Metres
Scale 1:100

Scale 1:100

Status PLANNING

First issued 23/04/07

Job No. AA39182-00 / P 30-020
Dwg. No. B

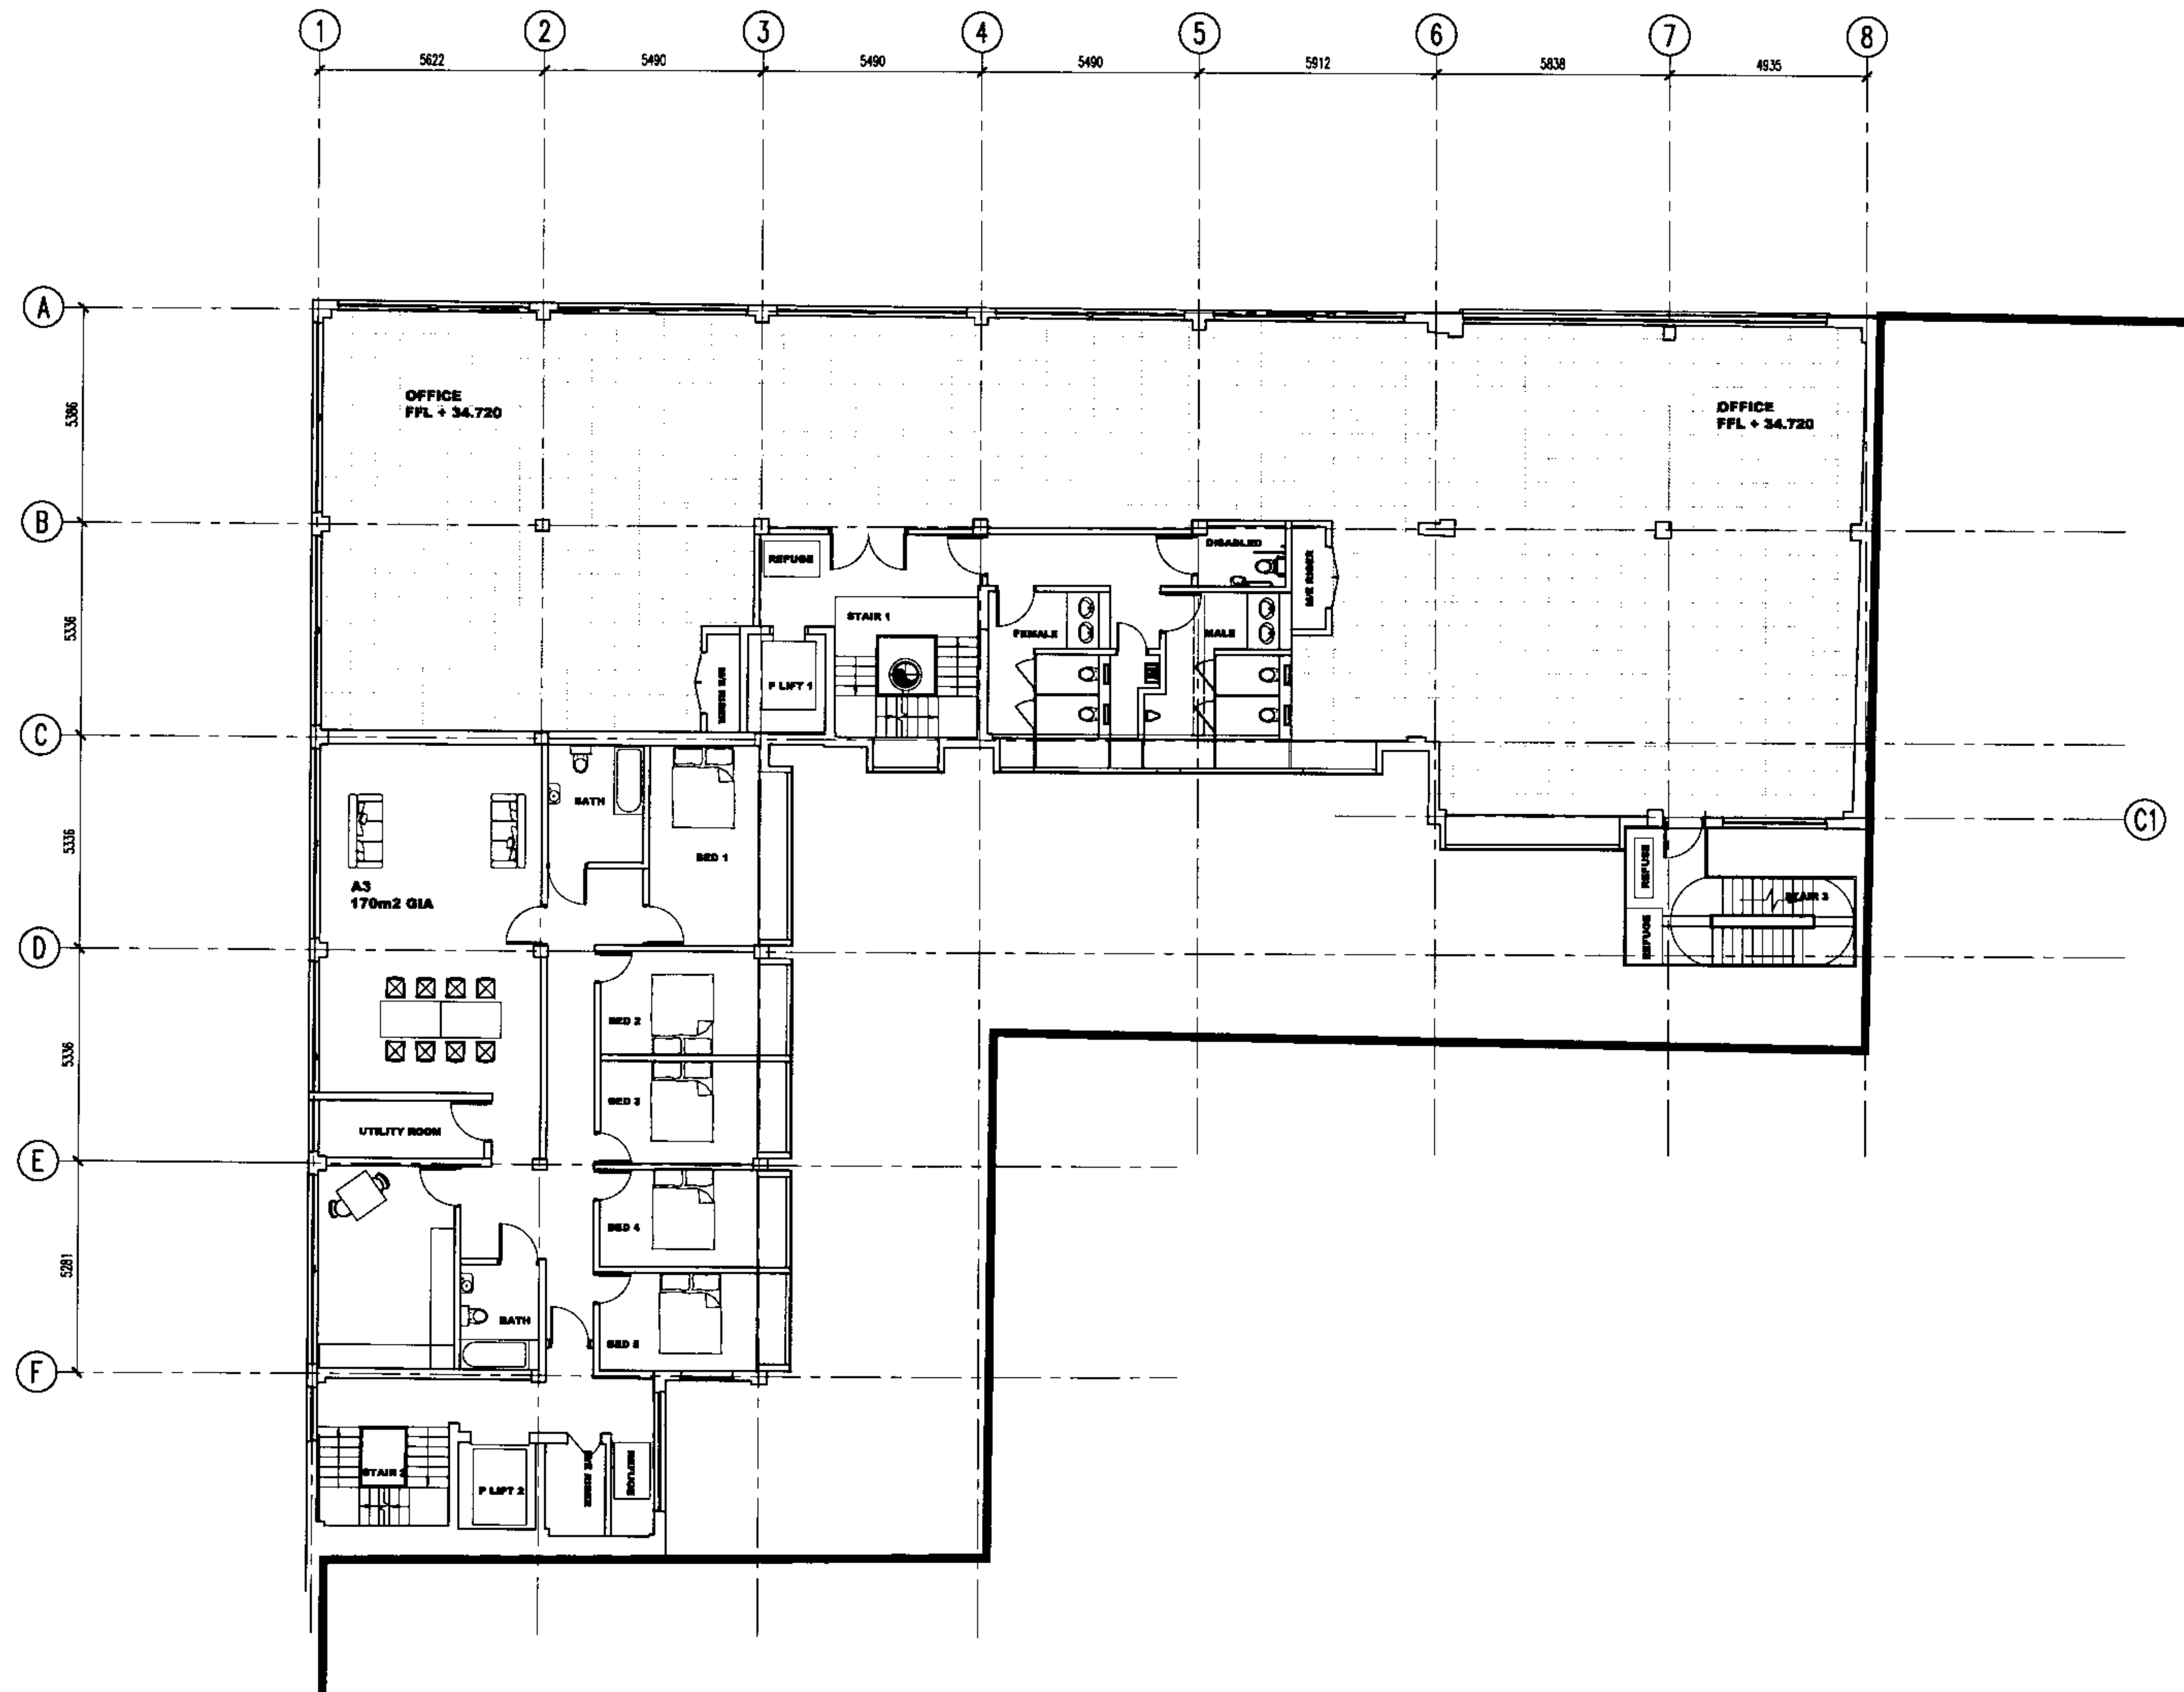

FIGURED DIMENSIONS ONLY TO BE USED

Note


A 19/06/05 JPL REISSUED FOR PLANNING

Revisions

Arup Associates

37 Fitzroy Square, London W1T 6EY
tel 020 7755 5555 fax 020 7755 2561
www.arupassociates.com

ASTA HOUSE

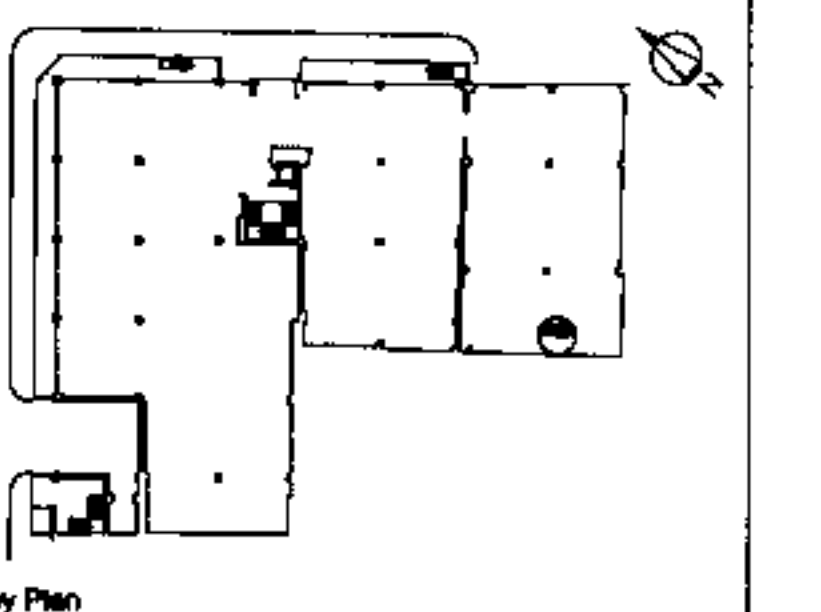

Drawing Title
**GENERAL ARRANGEMENT
PROPOSED SECOND FLOOR PLAN**


Scale bar
0 3 Metres
Scale 1:100

Scale 1:100

Status **PLANNING**

First issued 23/04/07

Job No.	Dwg. No.	Rev.
AA39182-00 / P 30-030		B

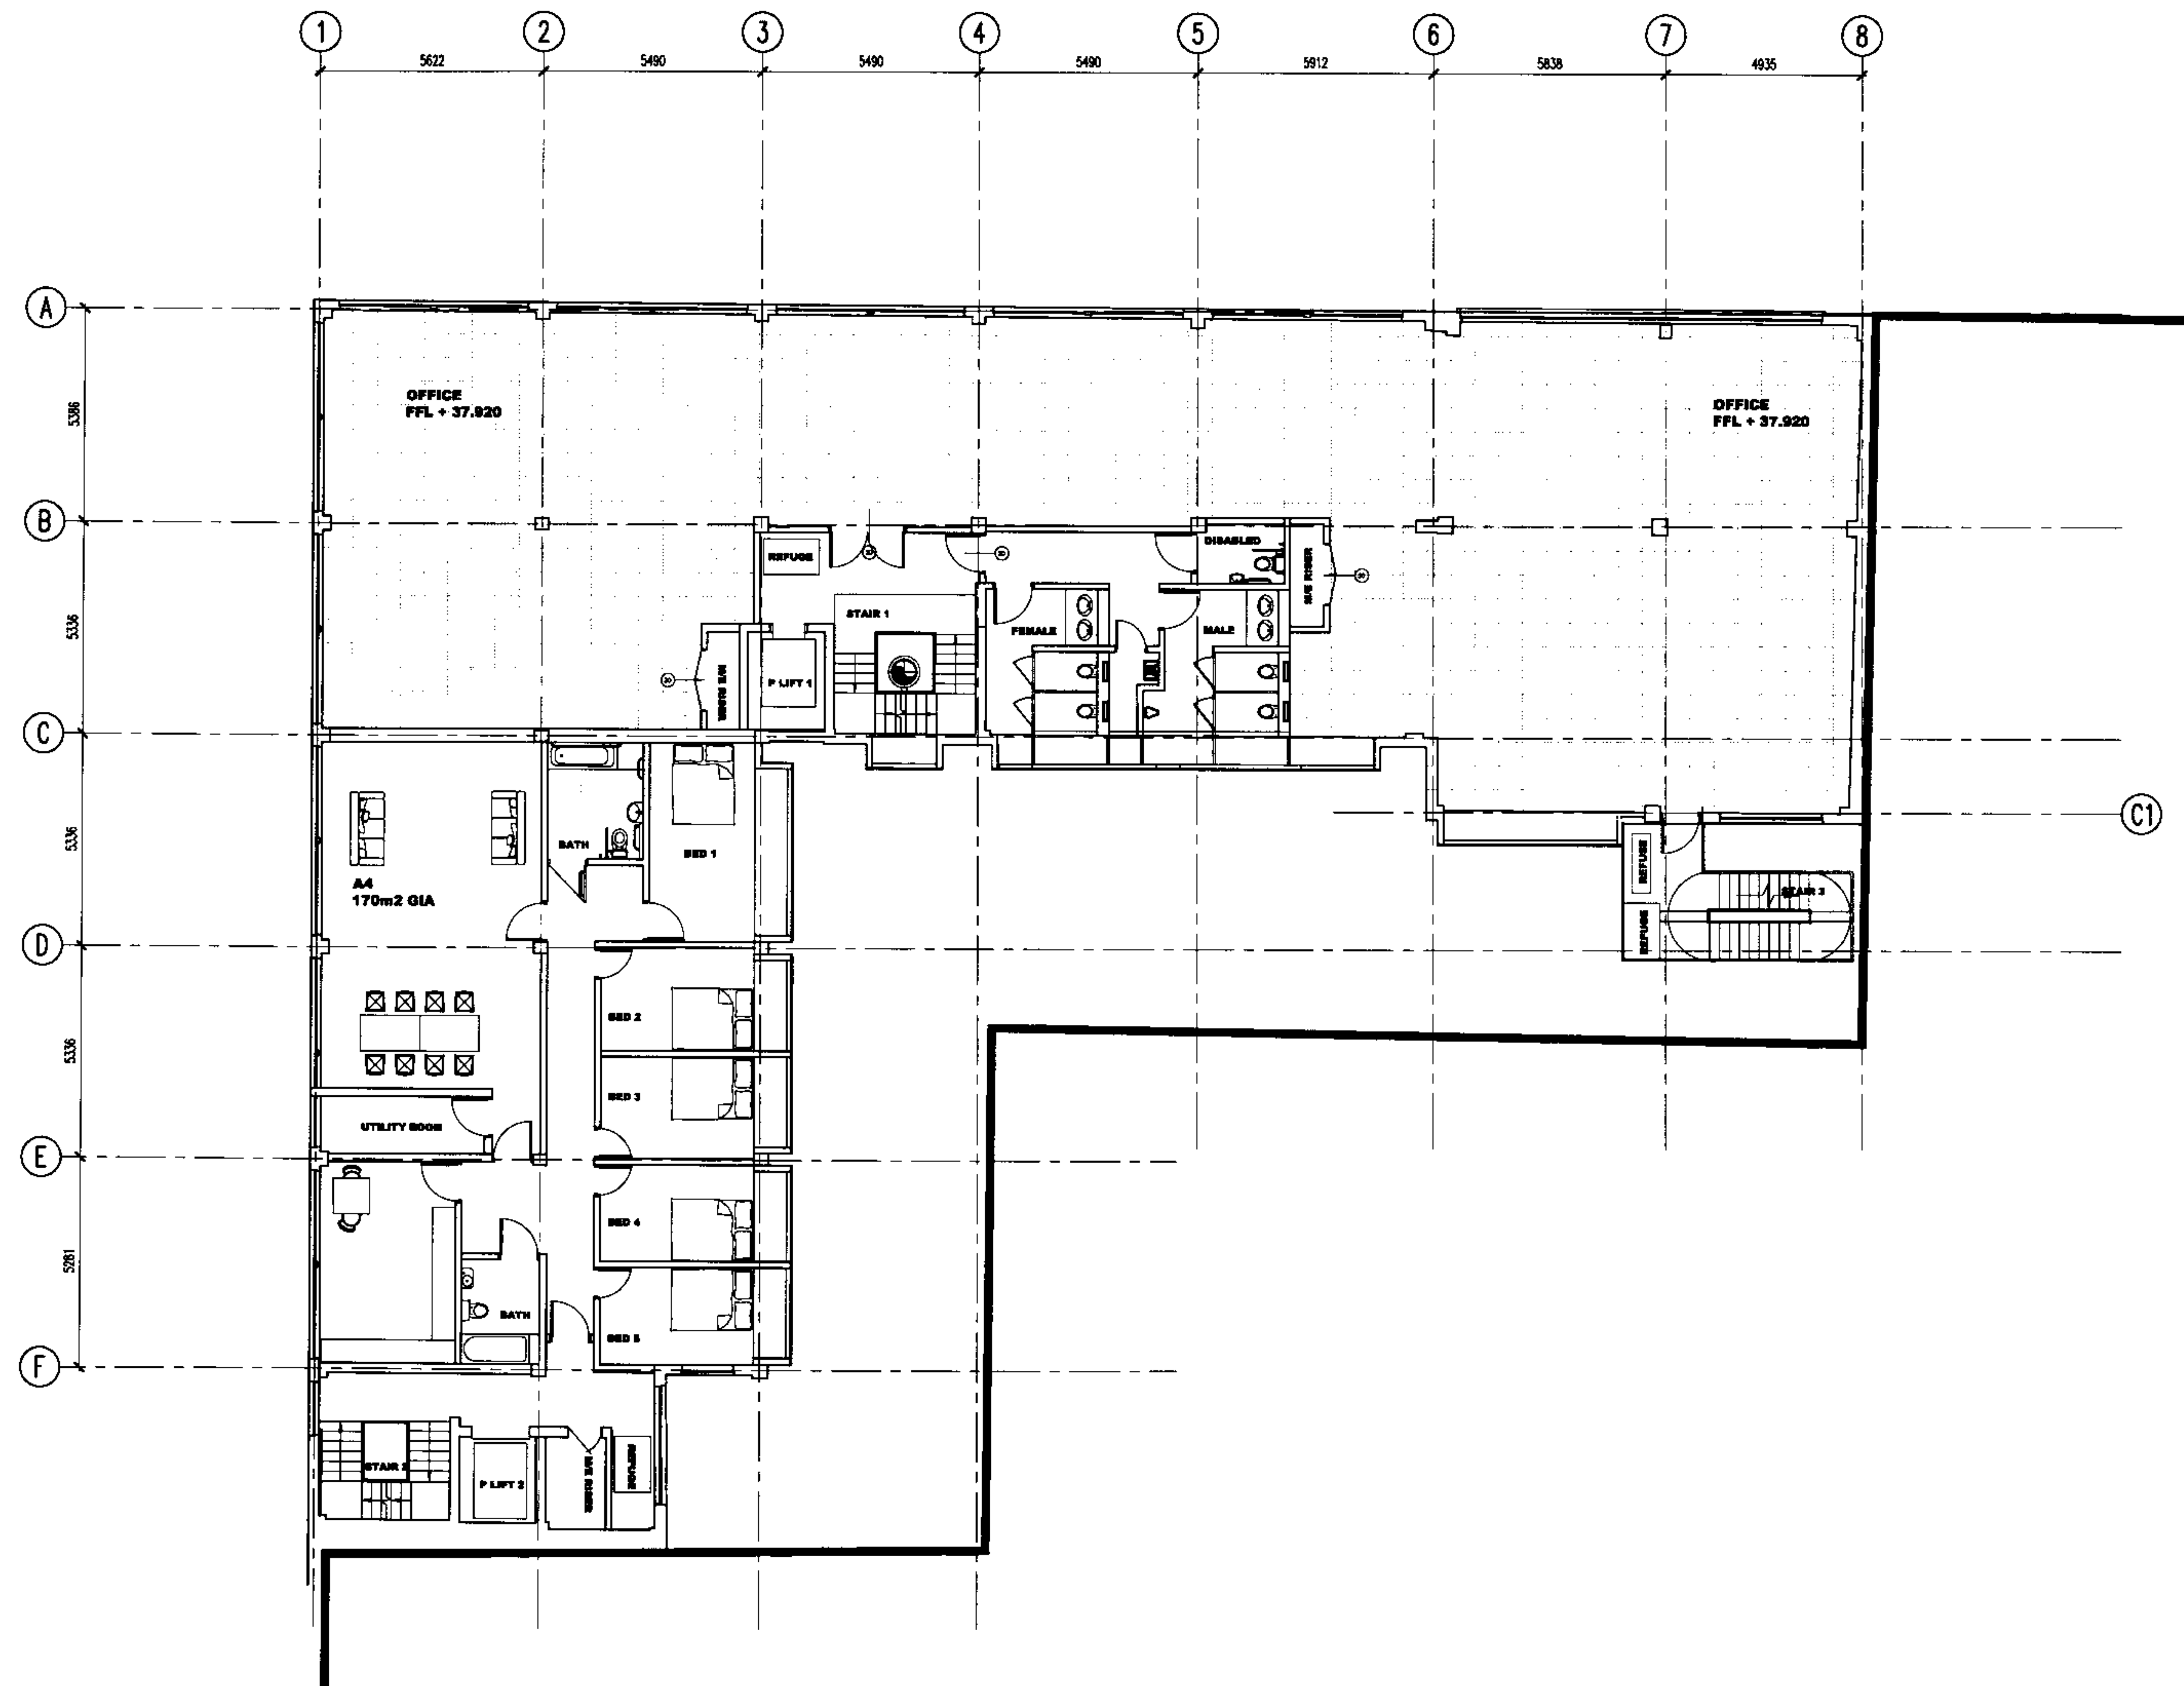

FIGURED DIMENSIONS ONLY TO BE USED

Notes


A 19/09/05 JPL REISSUED FOR PLANNING

Revisions

Arup Associates


37 Fitzroy Square, London W1T 6EY
tel 020 7755 5555 fax 020 7755 2581
www.arupassociates.com

ASTA HOUSE

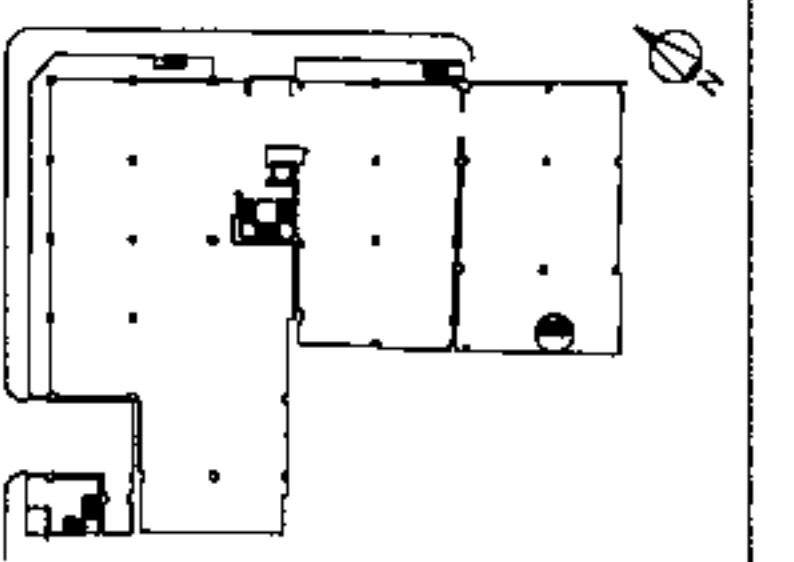


Key Plan

Drawing Title
**GENERAL ARRANGEMENT
PROPOSED THIRD FLOOR PLAN**

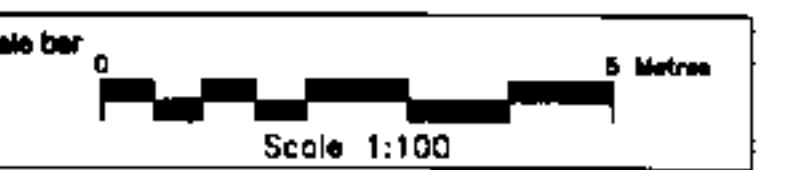

Scale 1:100
Status **PLANNING**
First issued 23/04/07

Job No. AA39182-00 / P 30-040 Dwg. No. B Rev.

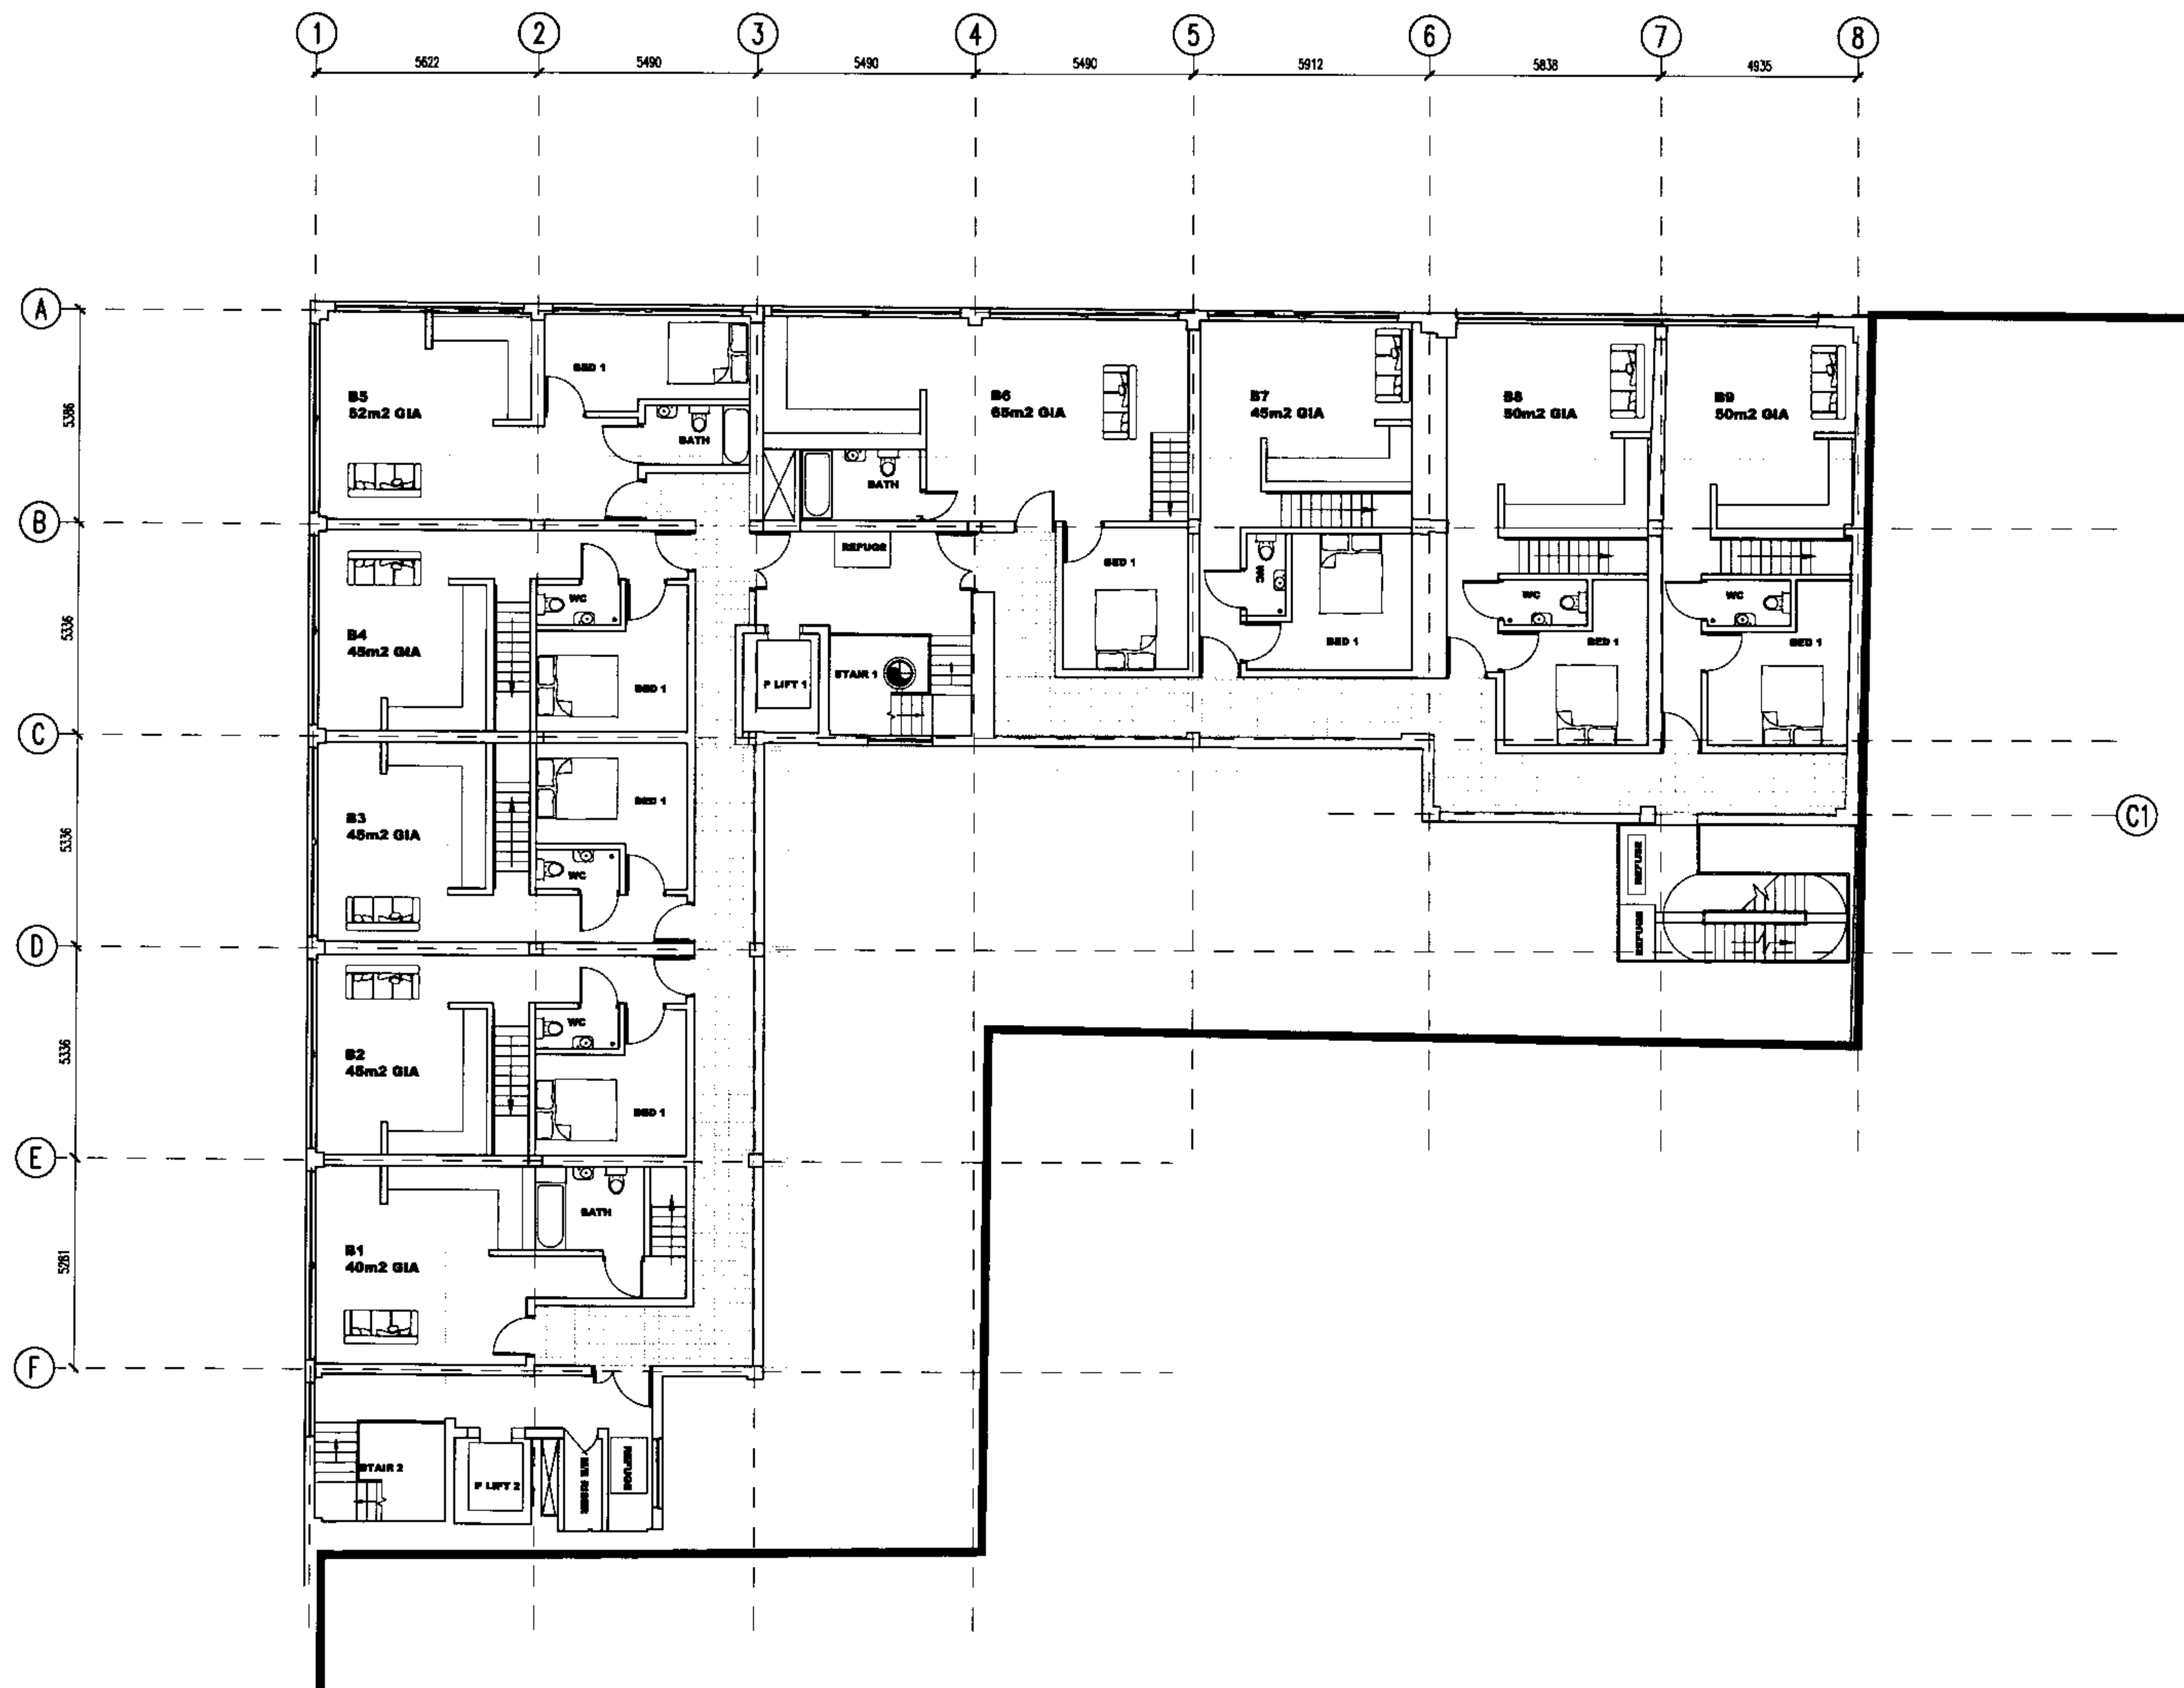

FIGURED DIMENSIONS ONLY TO BE USED

Notes


A 19/08/05 JPL REISSUED FOR PLANNING

Revisions

Arup Associates

37 Fitzroy Square, London W1T 6EY
tel 020 7755 5555 fax 020 7755 2561
www.arupassociates.com

ASTA HOUSE

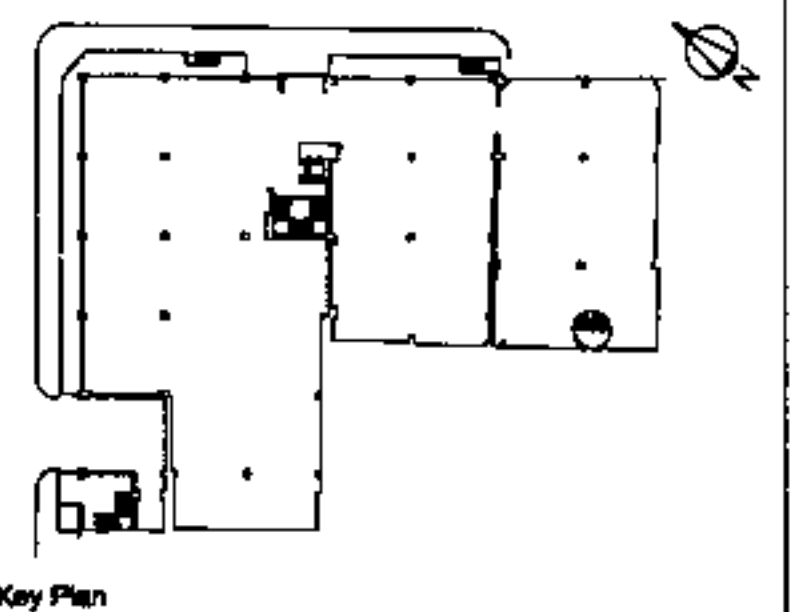

Drawing Title
**GENERAL ARRANGEMENT
PROPOSED FOURTH FLOOR PLAN**


Scale bar 0 5 Metres
Scale 1:100

Scale 1:100

Status **PLANNING**

First issued 23/04/07

Job No. AA39182-00 / P 30-050 Dwg. No. B Rev.

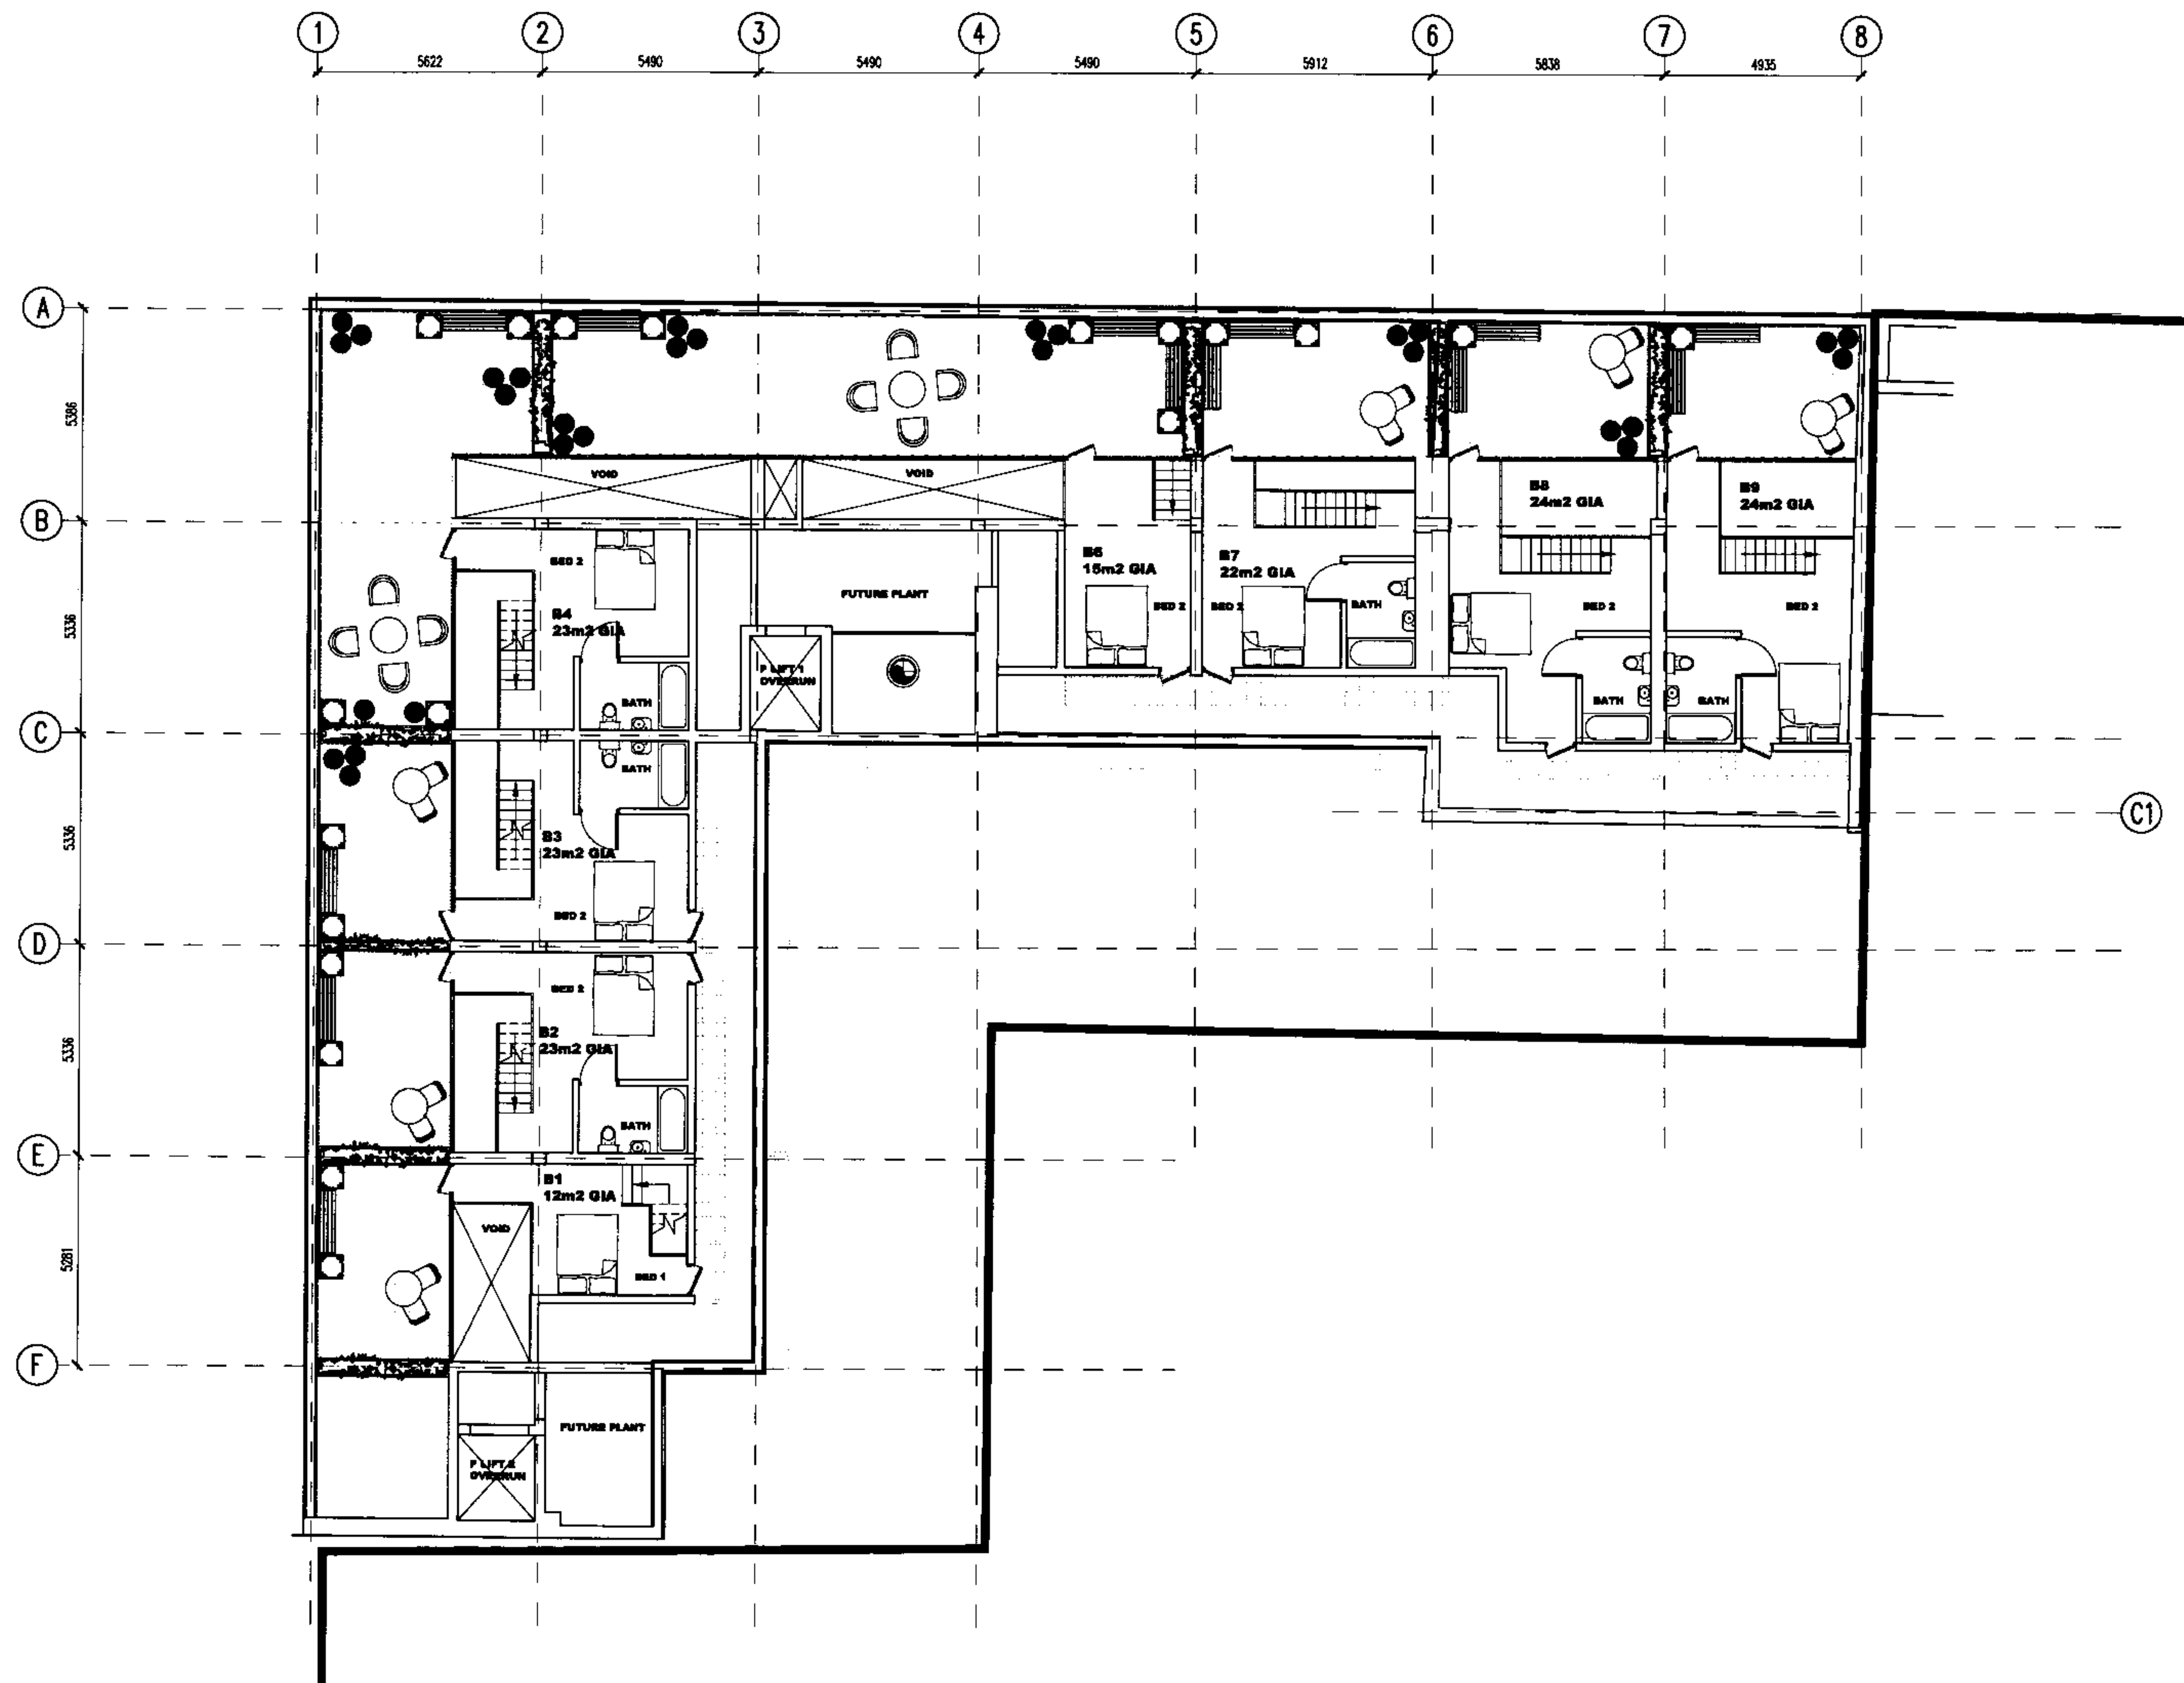

FIGURED DIMENSIONS ONLY TO BE USED

Notes


A 19/06/05 JPL REISSUED FOR PLANNING

Revisions

Arup Associates

37 Fitzroy Square, London W1T 6EY
tel 020 7755 5555 fax 020 7755 2561
www.arupassociates.com

ASTA HOUSE

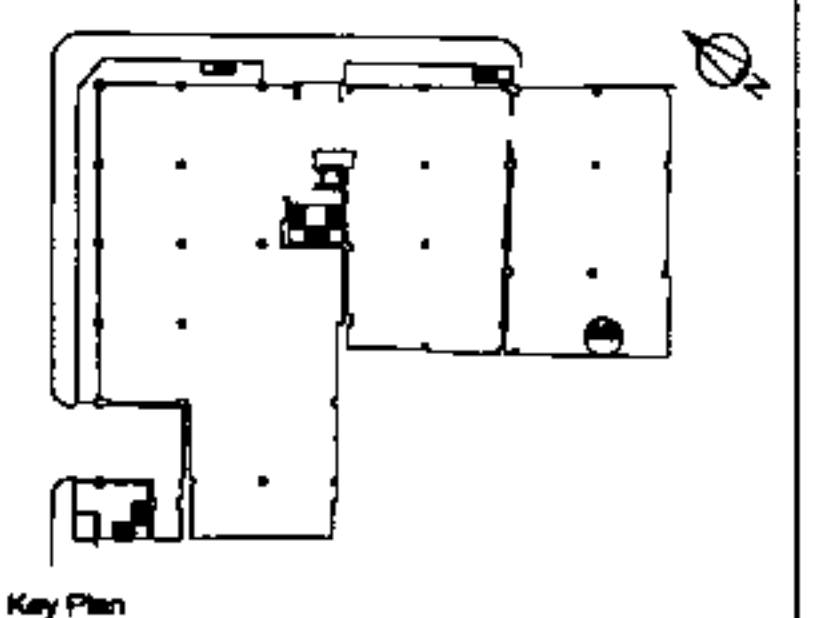

Drawing Title
**GENERAL ARRANGEMENT
PROPOSED MEZZANINE LEVEL**

Scale bar 0 3 metres
Scale 1:100

Scale 1:100

Status **PLANNING**

First issued 23/04/07

Job No.	Dwg. No.	Rev.
AA39182-00 / P 30-060		B