


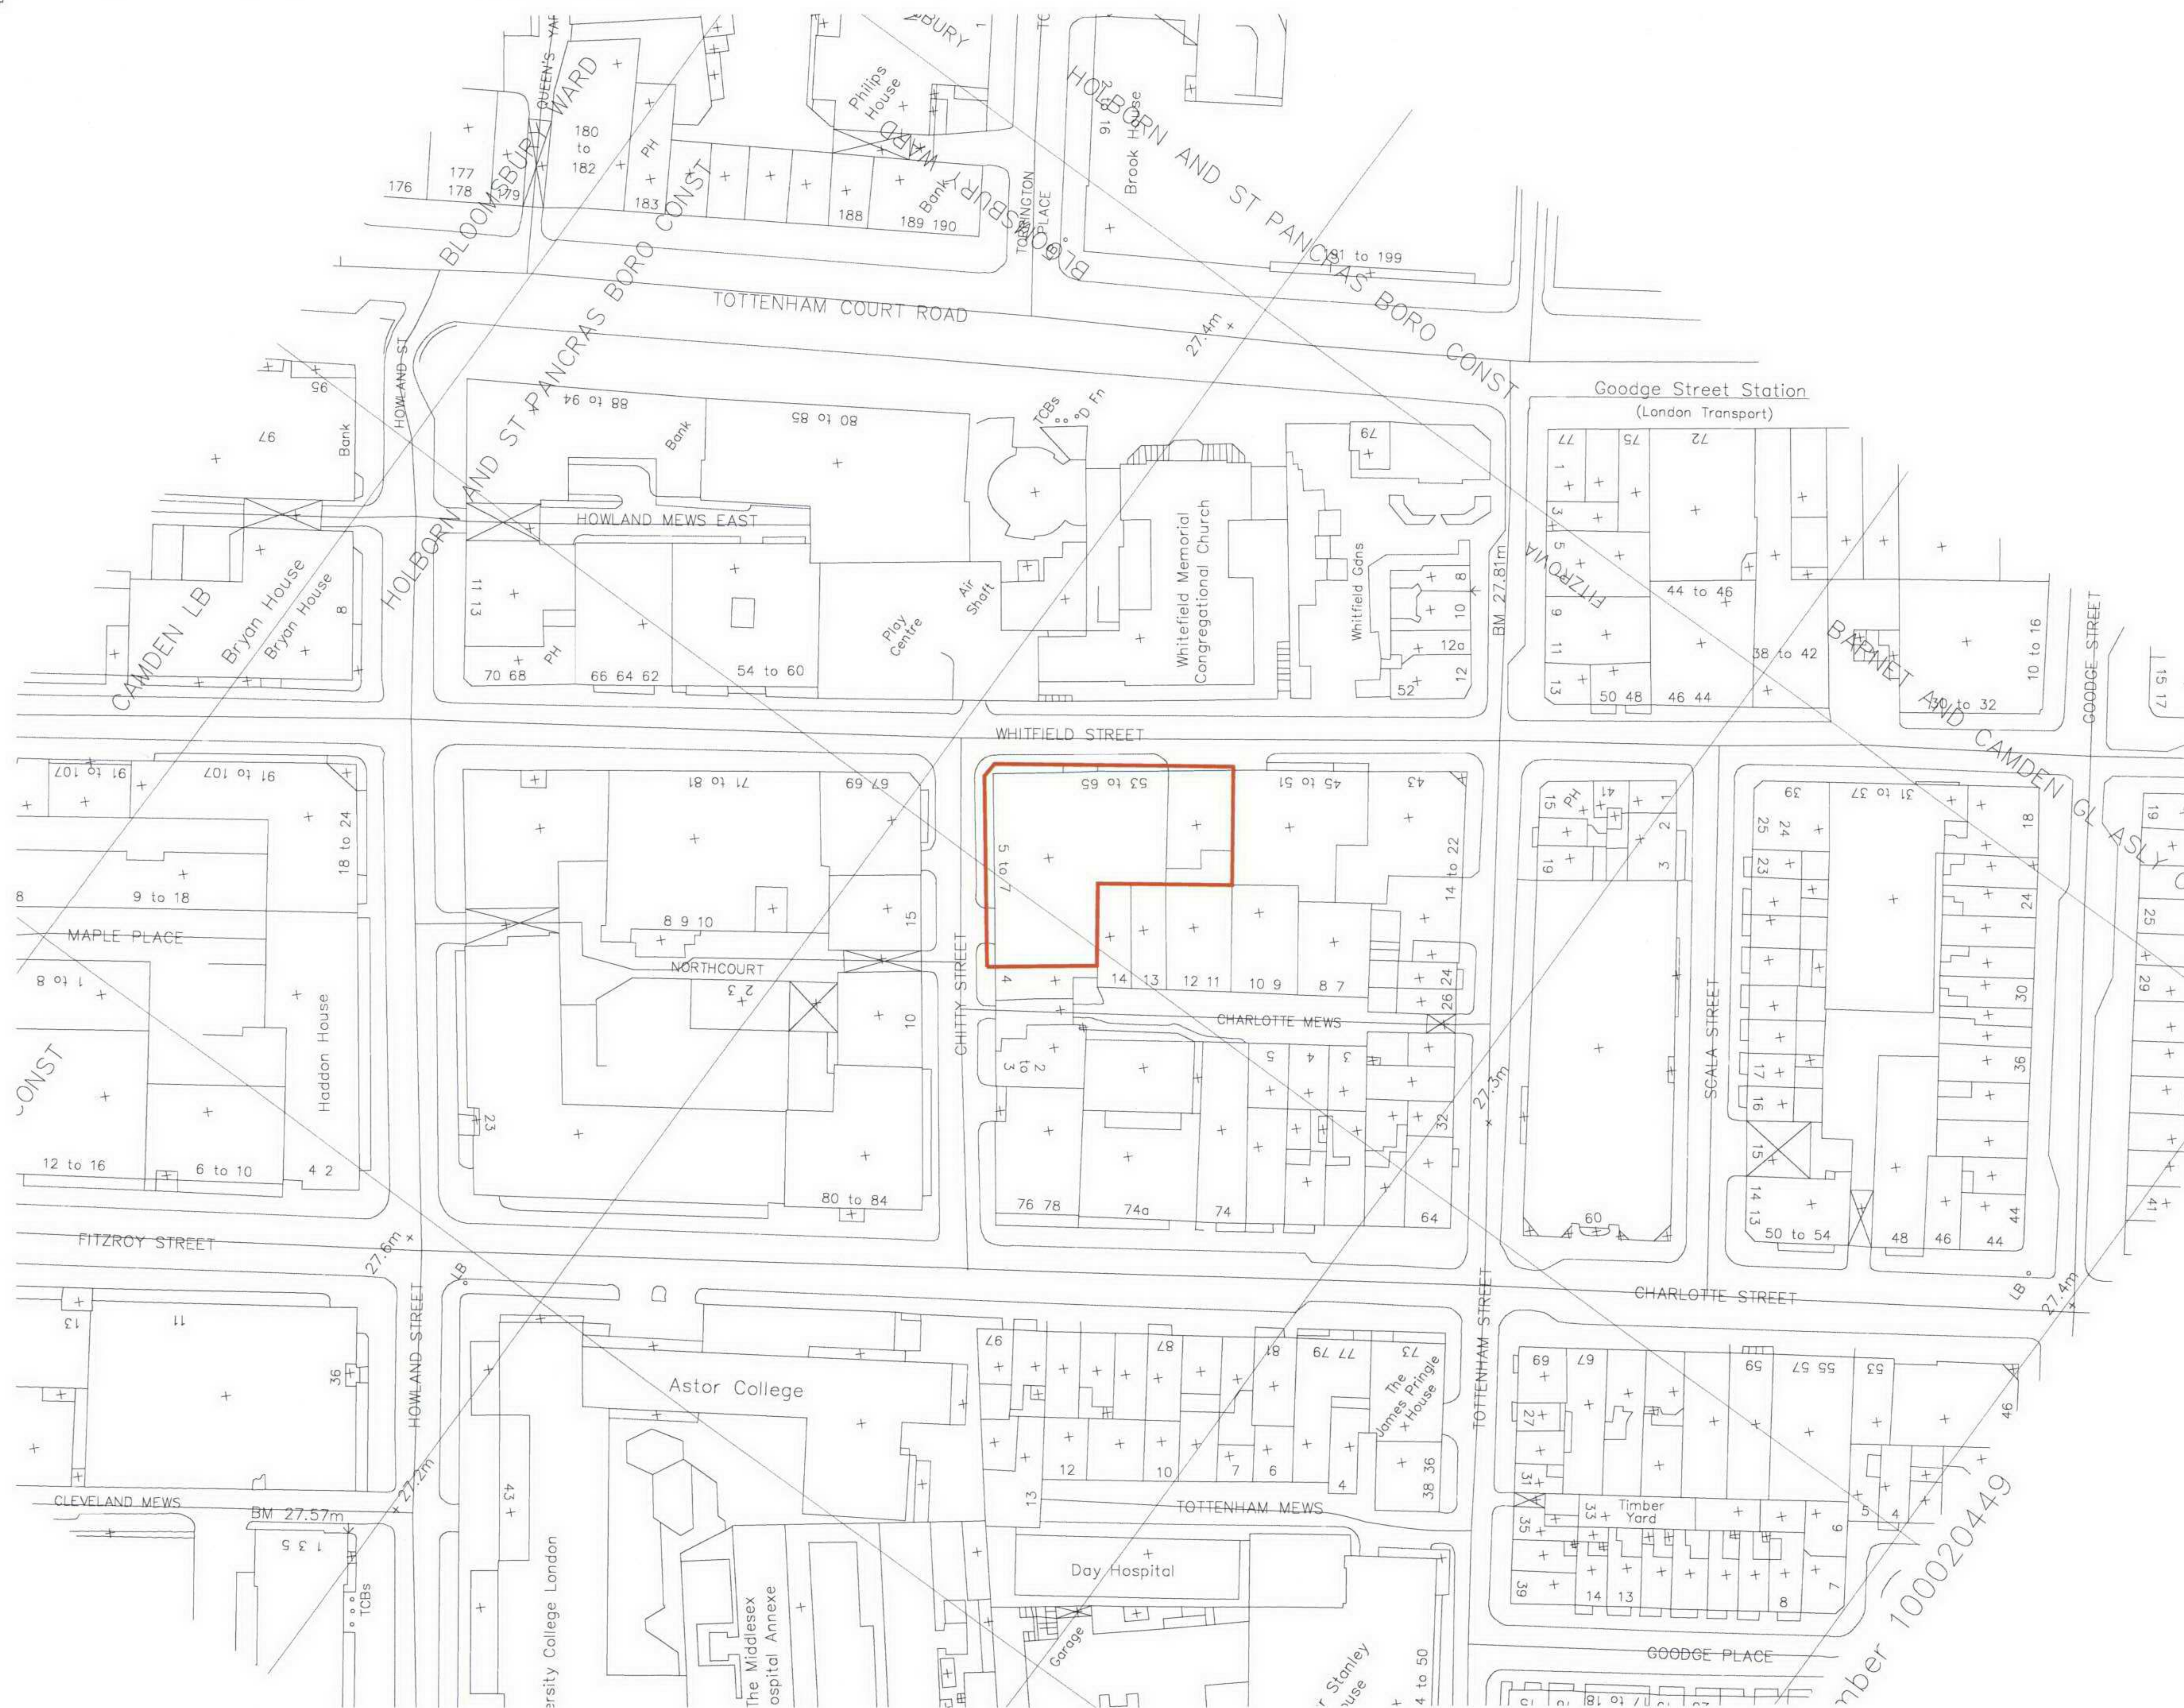


A 19/09/05 JPL RESSUED FOR PLANNING

Revisions

Arup Associates

37 Fitzroy Square, London W1T 6EY
tel 020 7755 5555 fax 020 7755 2561
www.arupassociates.com

ASTA HOUSE

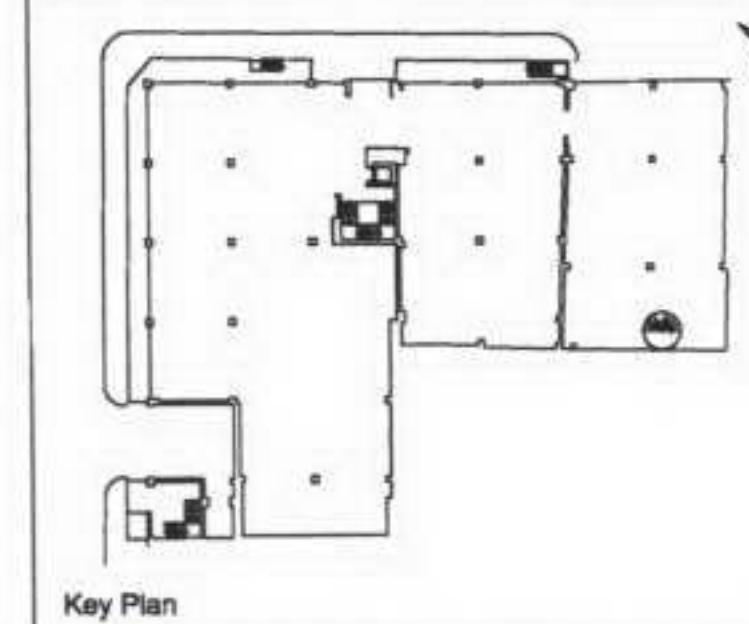

Drawing Title
LOCATION PLAN

Scale bar
0 1m 5m 10m 25m


Scale 1:500

Status **PLANNING**


First issued 23/04/07

Job No.	Dwg. No.	Rev.
AA39182-00 / P 91-010		A

A1

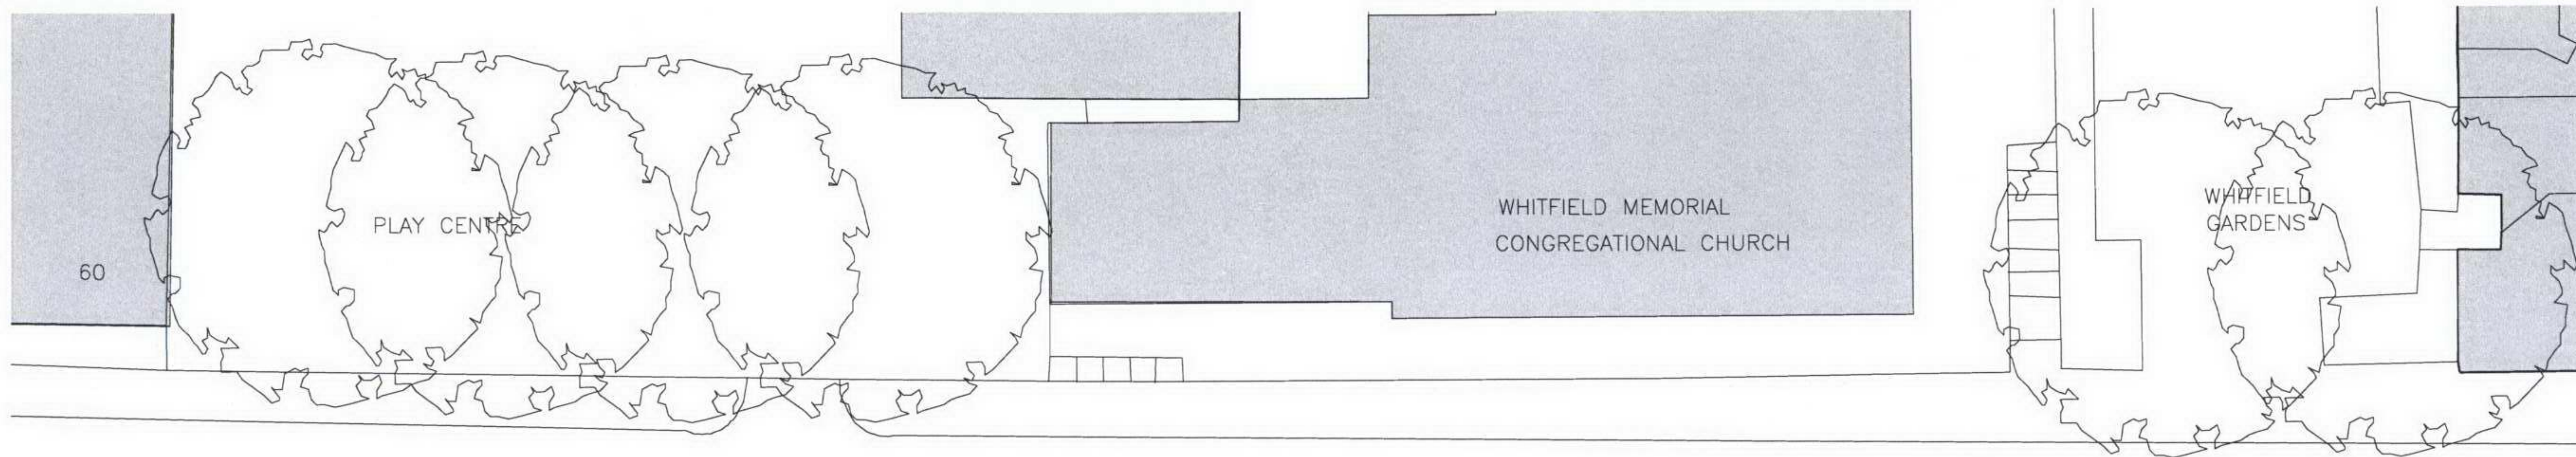

WHITFIELD STREET

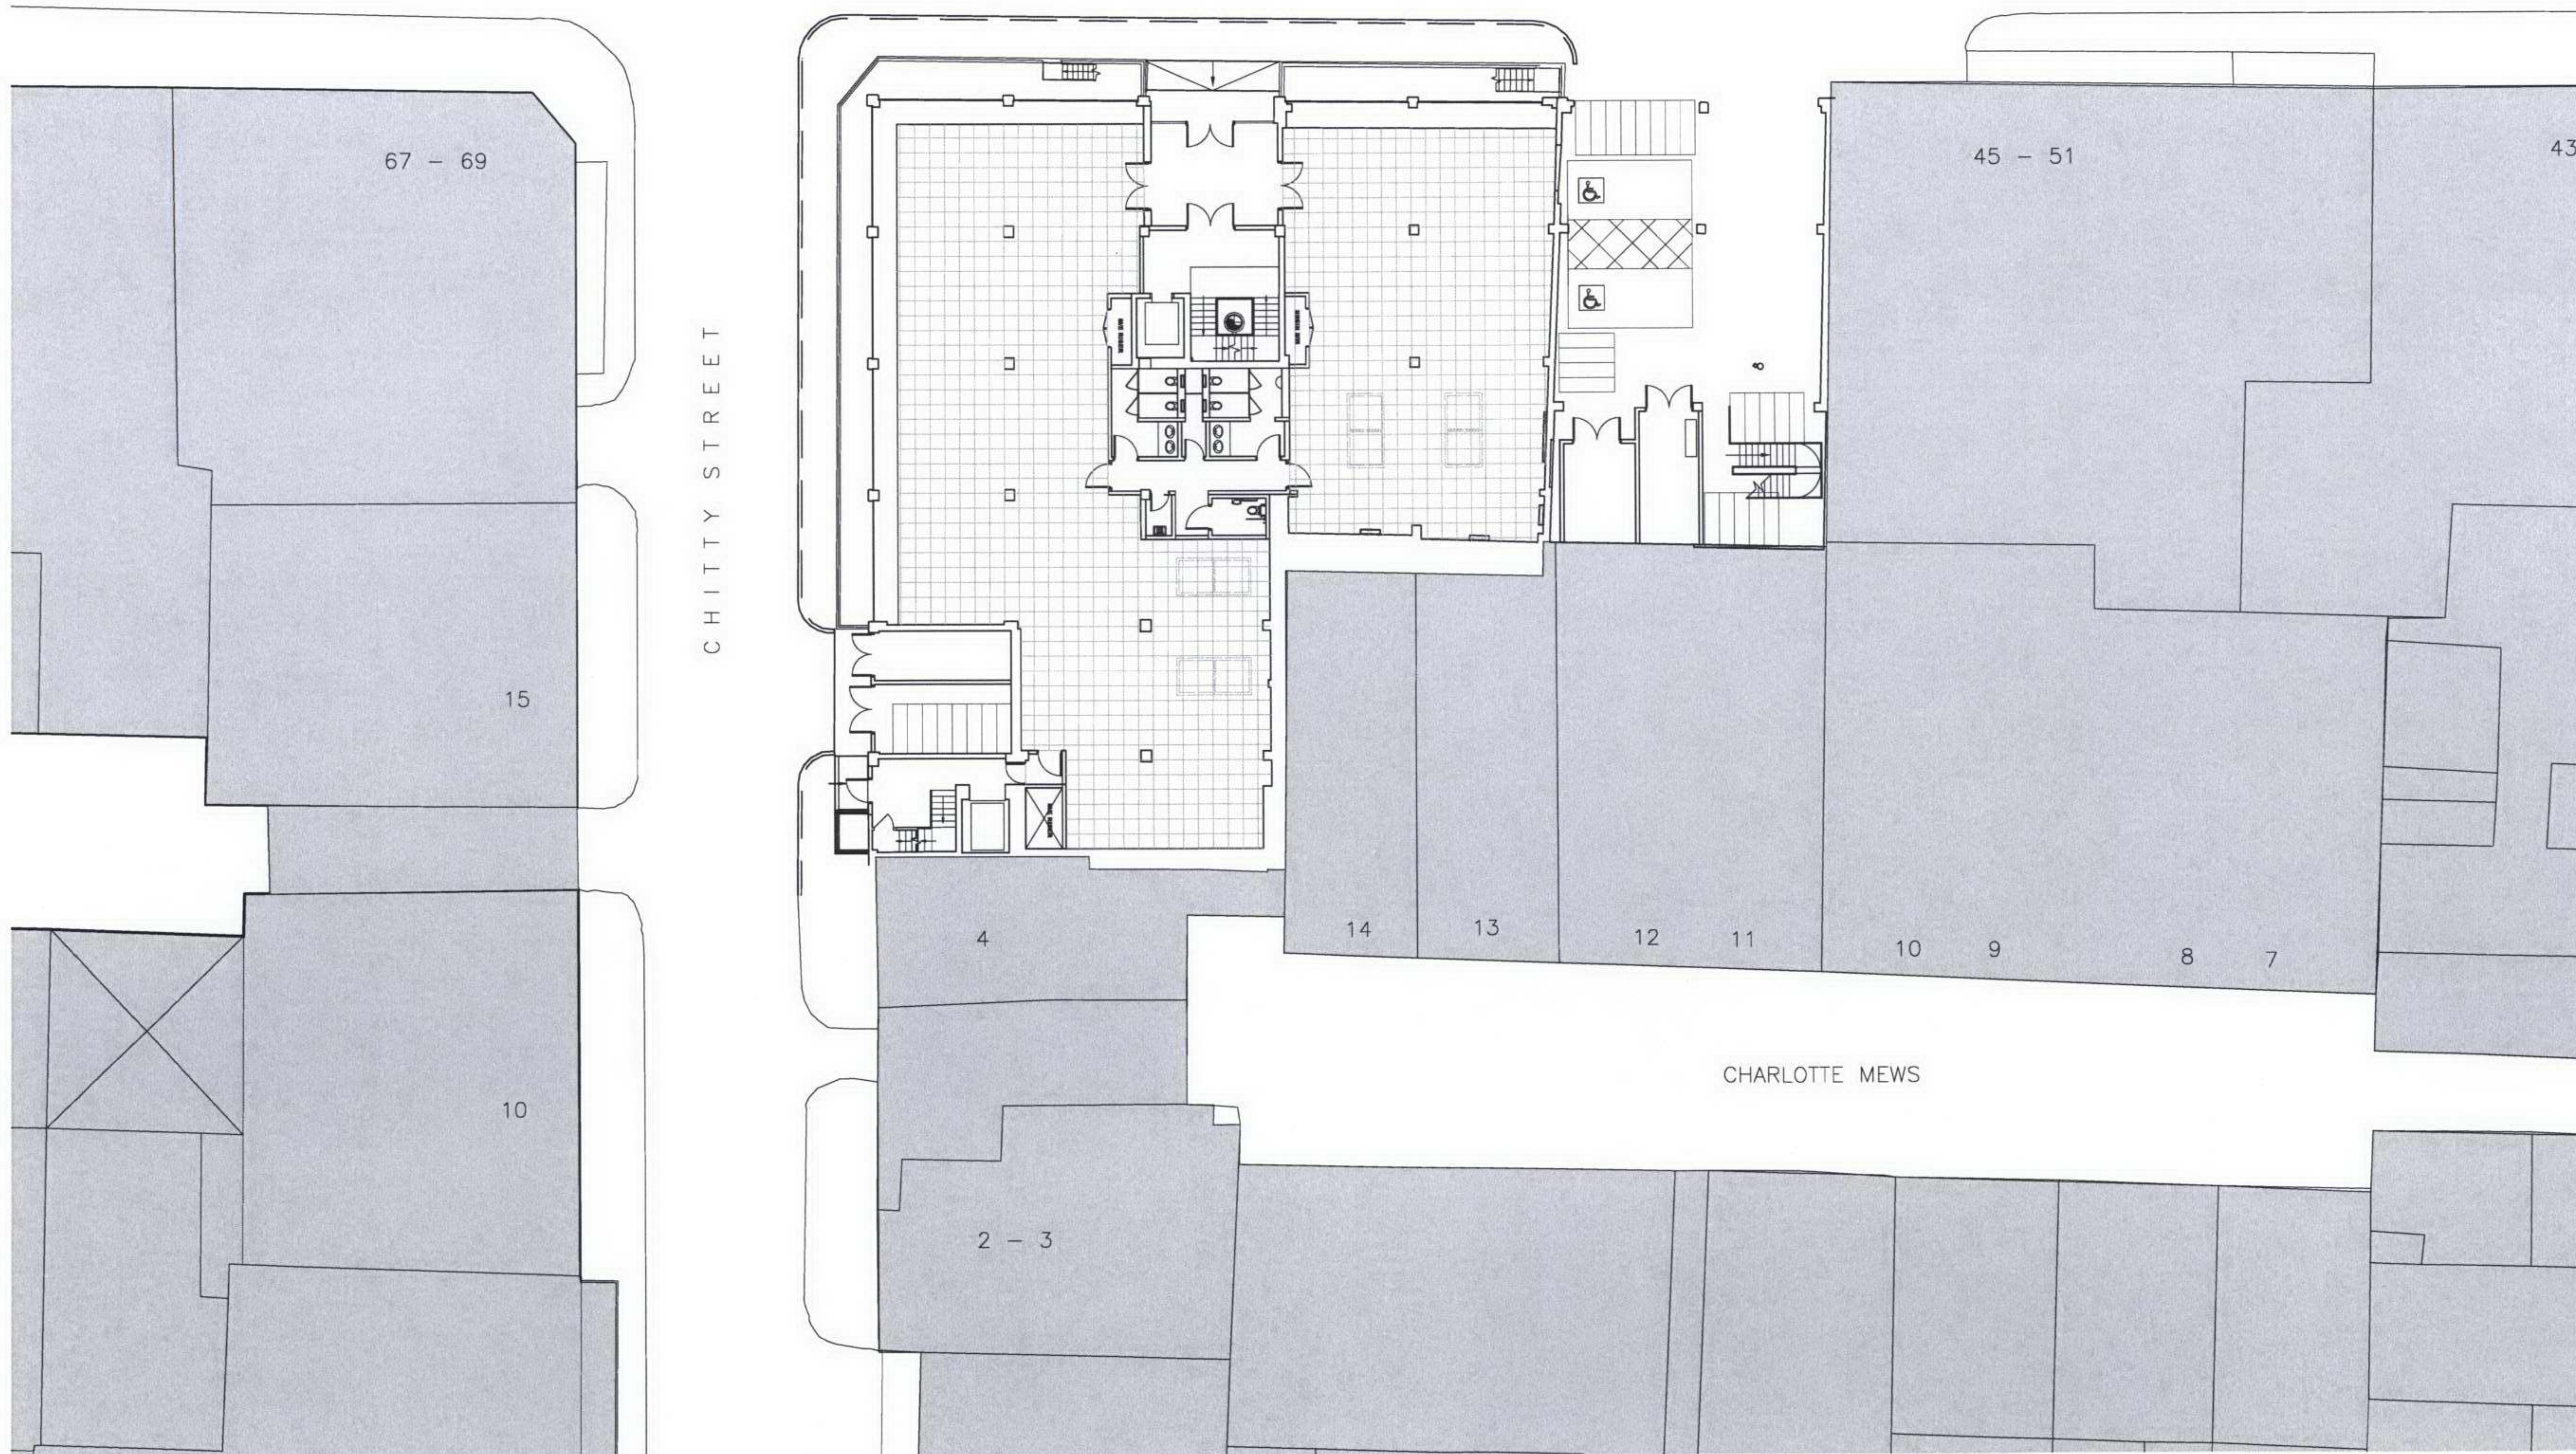

FIGURED DIMENSIONS ONLY TO BE USED

Notes


A 19/09/05 JPL REISSUED FOR PLANNING

Revisions

Arup Associates

37 Fitzroy Square, London W1T 6EY
tel 020 7755 5555 fax 020 7755 2561
www.arupassociates.com

ASTA HOUSE

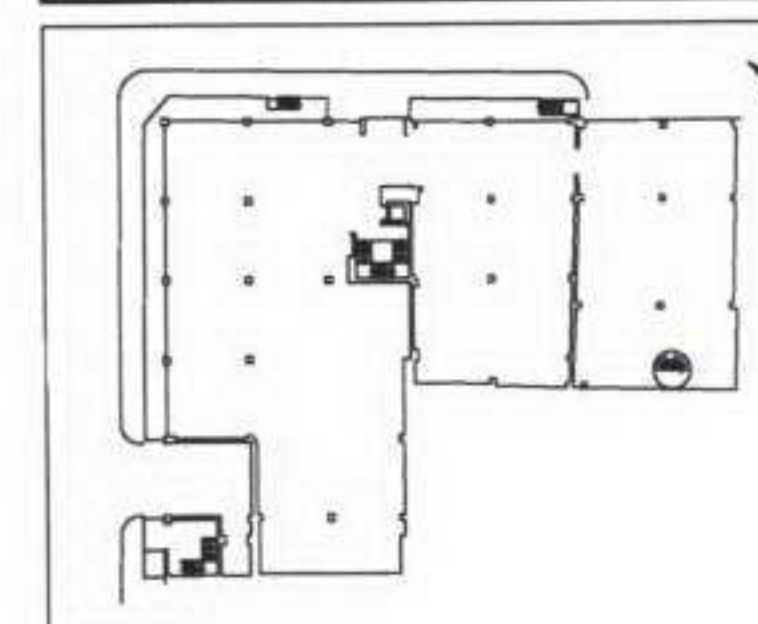

Key Plan

Drawing Title
**GENERAL ARRANGEMENT
SITE PLAN AT GROUND PLANE
AS PROPOSED**

Scale bar
1m 2m 10m

Scale 1:250

Status PLANNING

First issued 23/04/07

Job No. AA39182-00 / P 91-011

Dwg. No.

Rev.

B