


**TYPE C
COMMERCIAL
600 m2 GEA**

**TYPE A / B
RESIDENTIAL
120 m2 GEA**

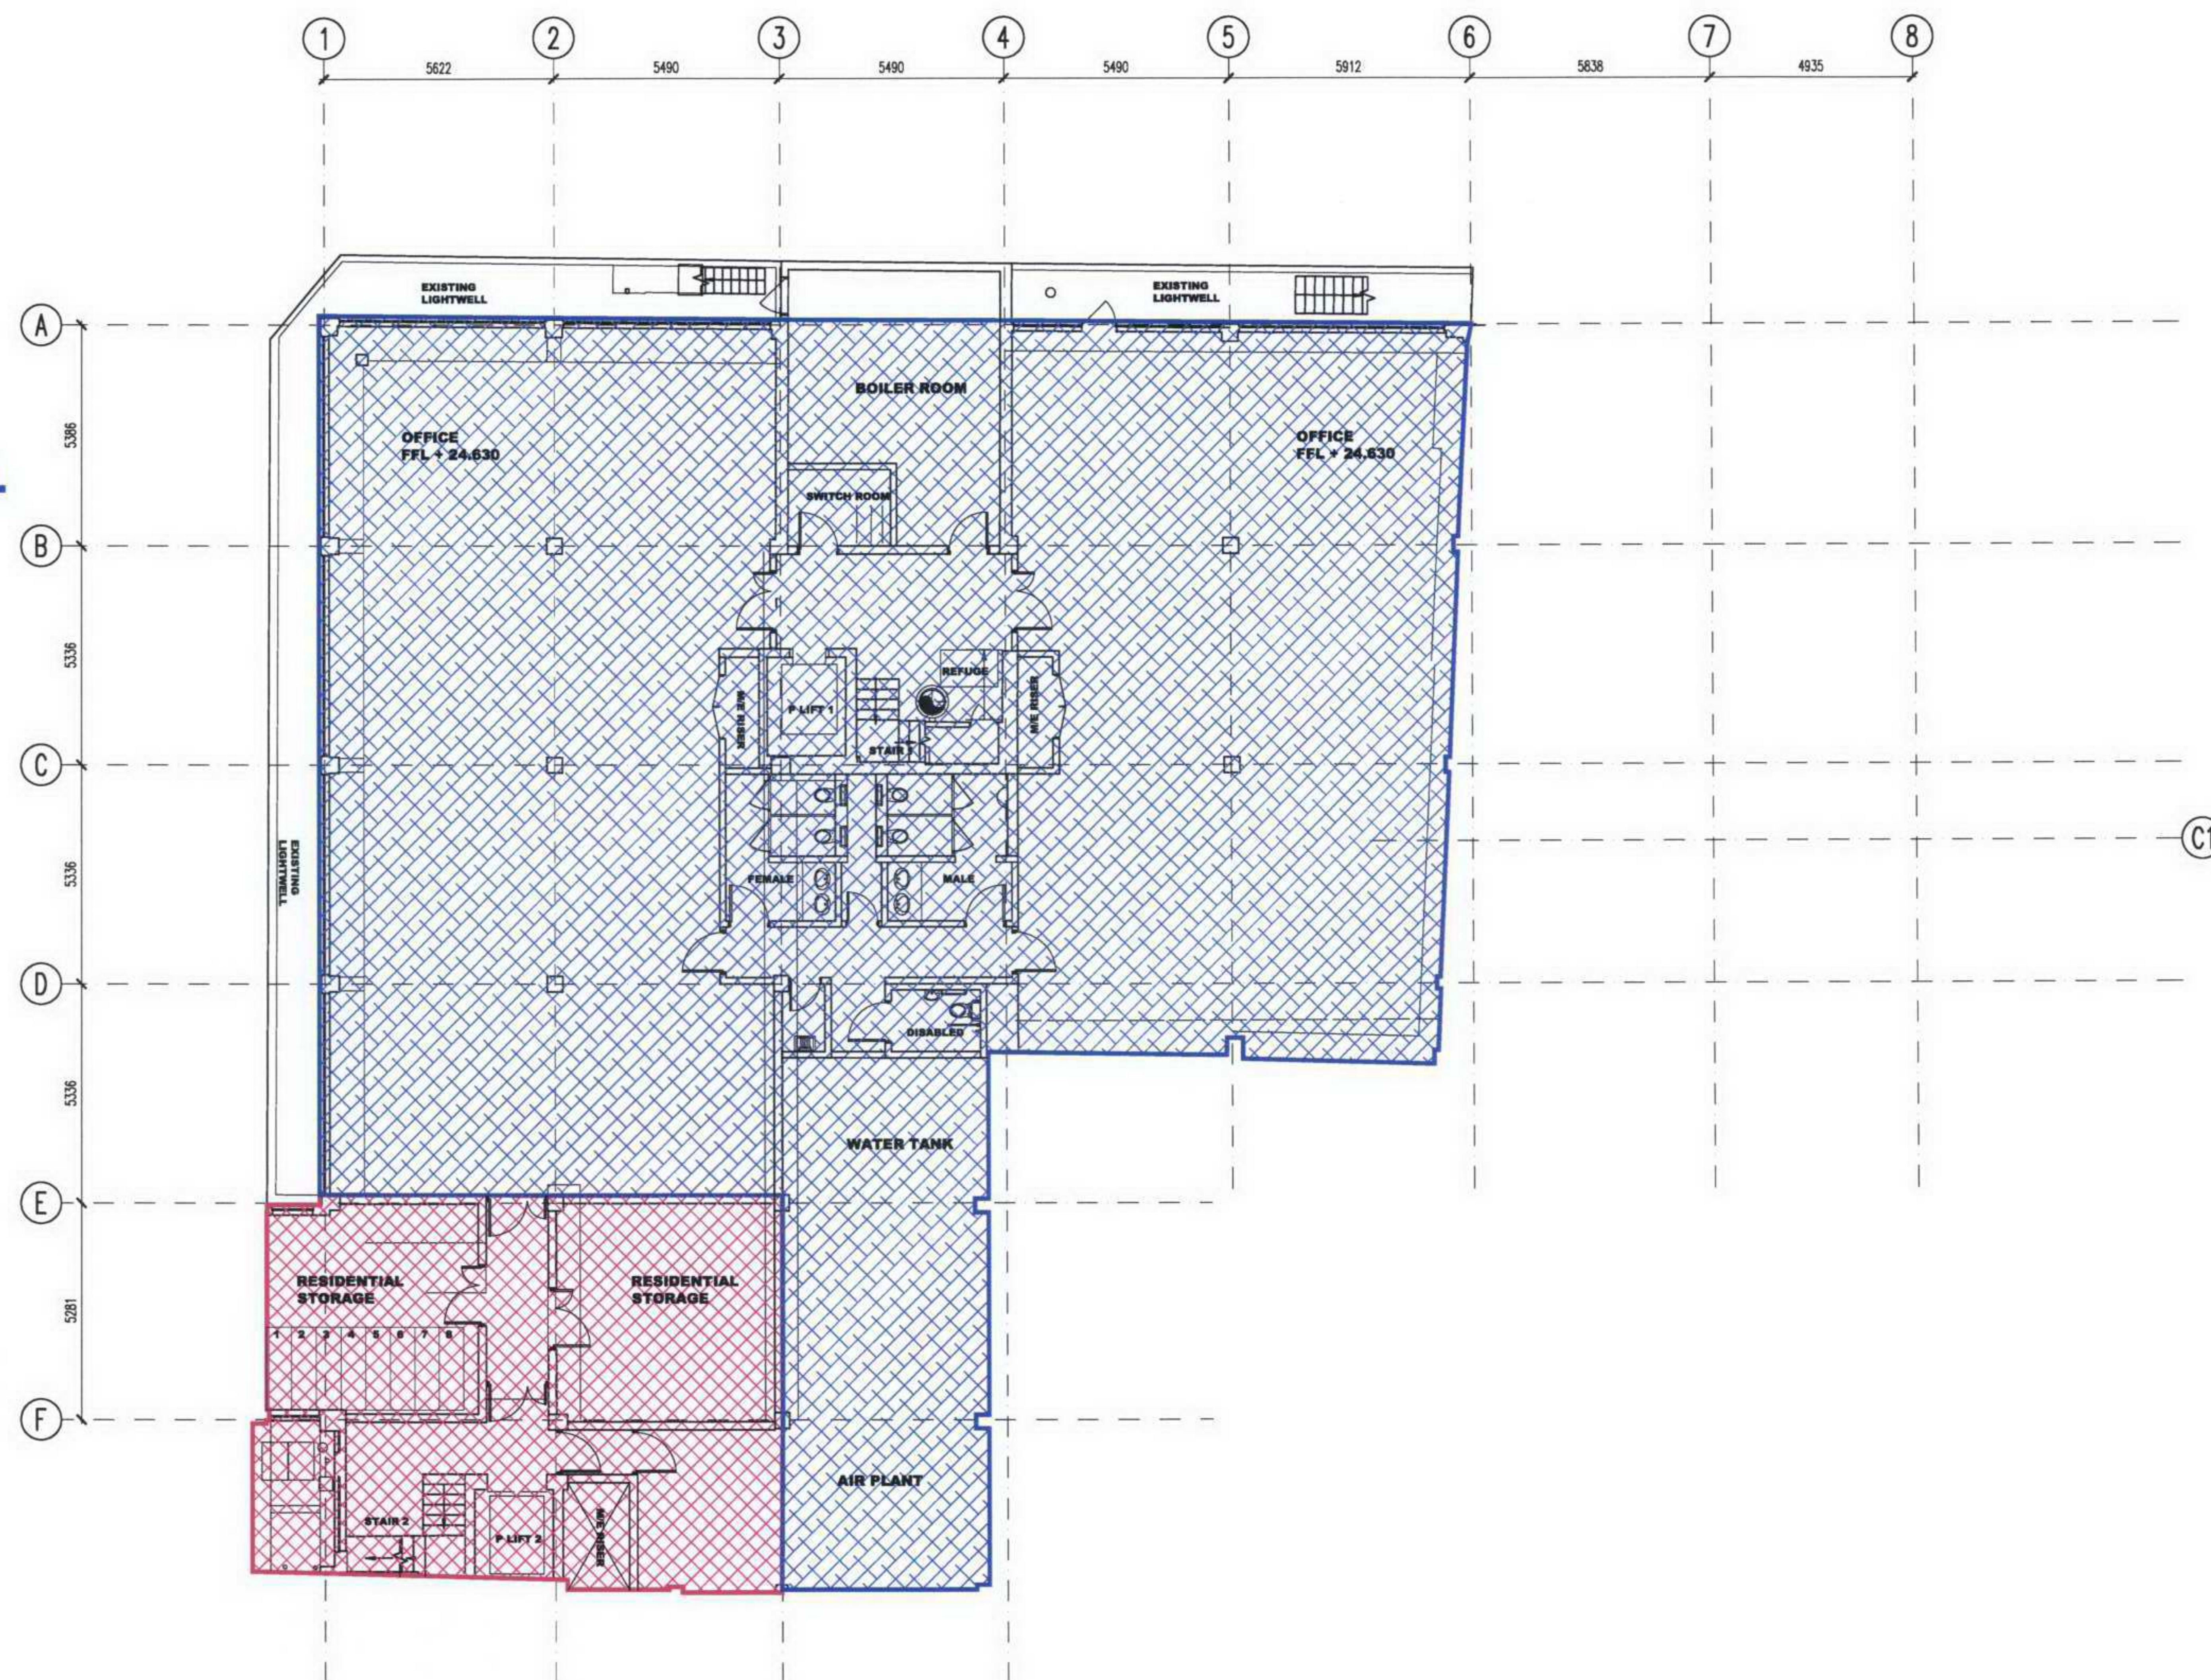


A 19/09/05 JPL REISSUED FOR PLANNING

Revisions

Arup Associates

37 Fitzroy Square, London W1T 6EY
tel 020 7755 5555 fax 020 7755 2561
www.arupassociates.com

ASTA HOUSE

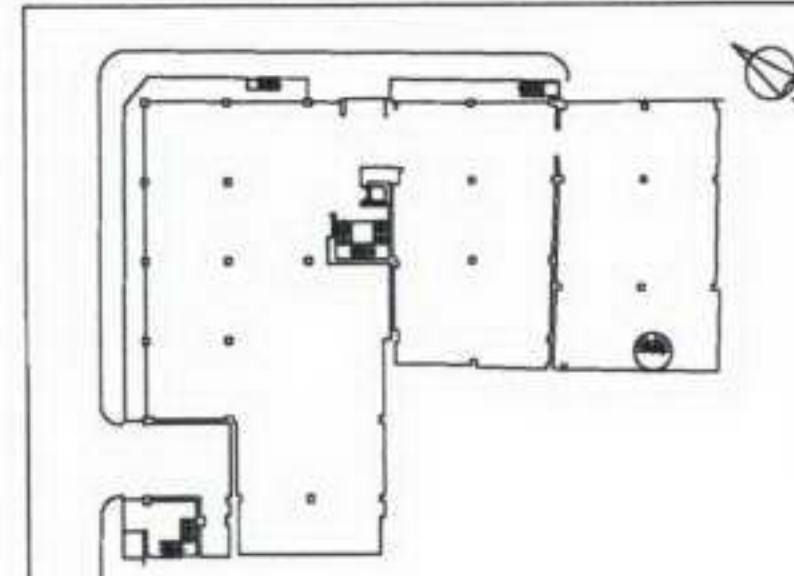

Key Plan

Drawing Title
**GENERAL ARRANGEMENT
PROPOSED BASEMENT PLAN
USE CLASS ANNOTATION**

Scale bar
0 5 Metres
Scale 1:100

Scale 1:100

Status PLANNING

First Issued 23/04/07

Job No.	Dwg. No.	Rev.
AA39182-00 / P 30-001		B




19/09/05 JPL REISSUED FOR PLANNING

Revisions

Arup Associates

37 Fitzroy Square, London W1T 6EY
tel 020 7755 5555 fax 020 7755 2561
www.arupassociates.com


ASTA HOUSE

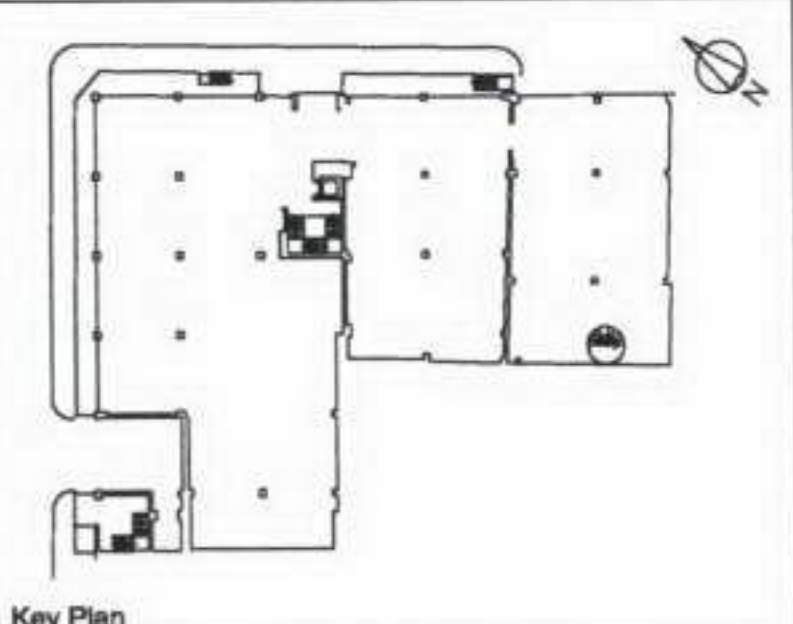

Key Plan

Drawing Title

GENERAL ARRANGEMENT
PROPOSED GROUND FLOOR PLAN
USE CLASS ANNOTATION

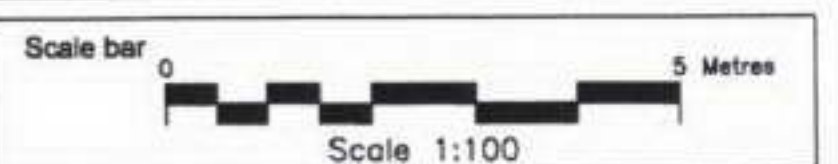

Scale 1:100

Status	PLANNING
--------	----------

First Issued 23/04/07

Job No.	Dr.
---------	-----

Job No.	Orig. No.	Rev.
AA39182-00 / P 30-011		B

Notes


A 19/09/05 JPL REISSUED FOR PLANNING
FLAT A1+A2 REVISED

Revisions


Arup Associates

37 Fitzroy Square, London W1T 6EY
tel 020 7755 5555 fax 020 7755 2561
www.arupassociates.com

ASTA HOUSE

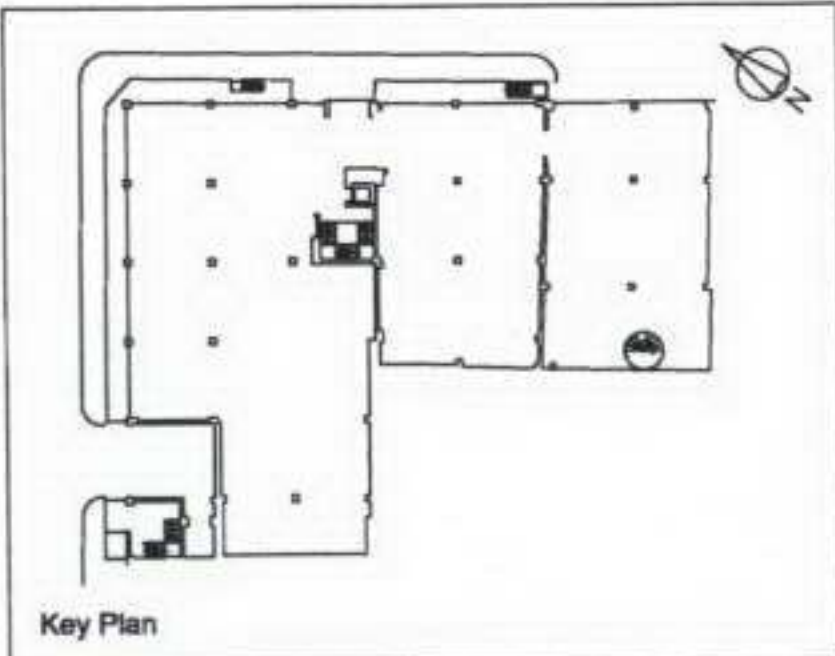

Drawing Title
GENERAL ARRANGEMENT
PROPOSED FIRST FLOOR PLAN
USE CLASS ANNOTATION

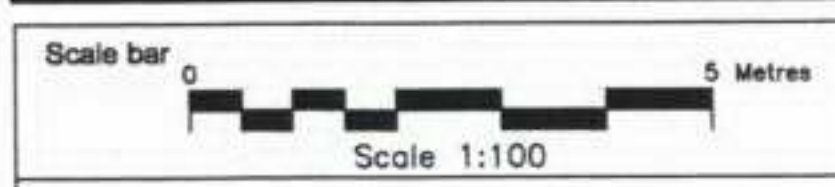


Scale 1:100
Status PLANNING
First issued 23/04/07

Job No. AA39182-00 / P 30-021
Dwg. No. B
Rev.

TYPE C
COMMERCIAL
445m2 GEA

TYPE A
AFFORDABLE
220m2 GEA


EXTERNAL
190m2 GEA

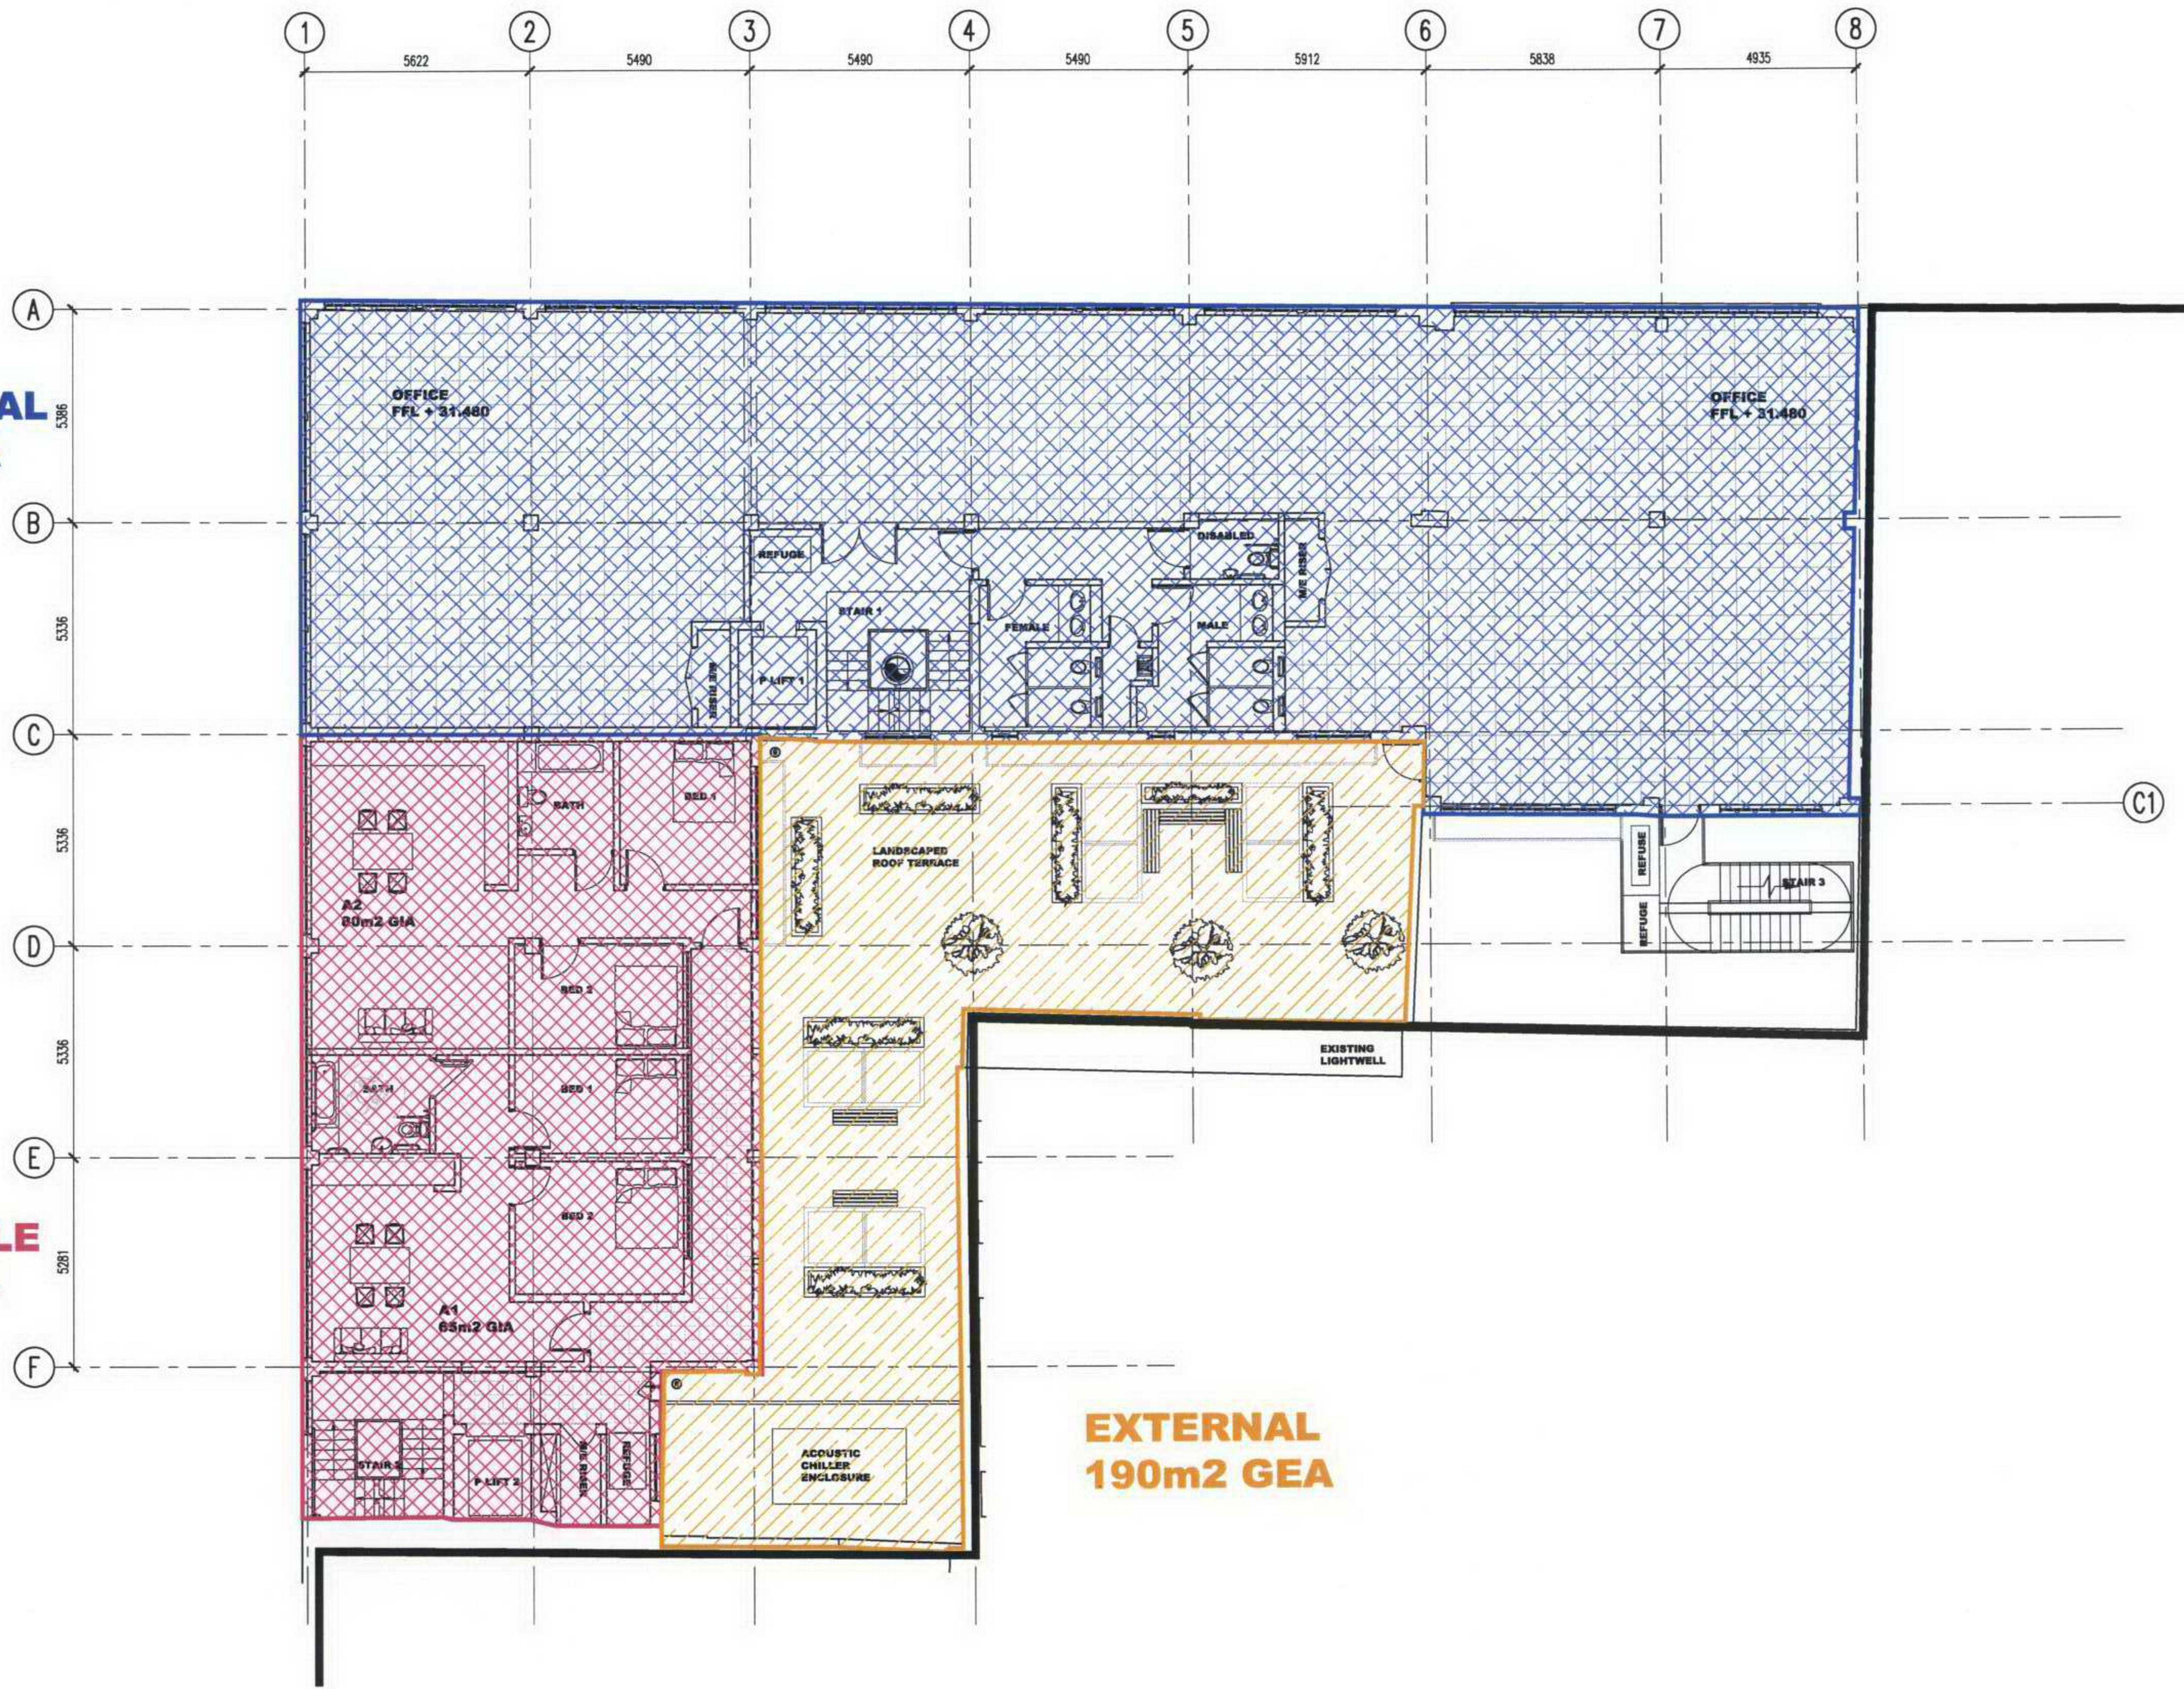

Notes

**TYPE C
COMMERCIAL
445m² GEA**

**TYPE A
AFFORDABLE
220m² GEA**

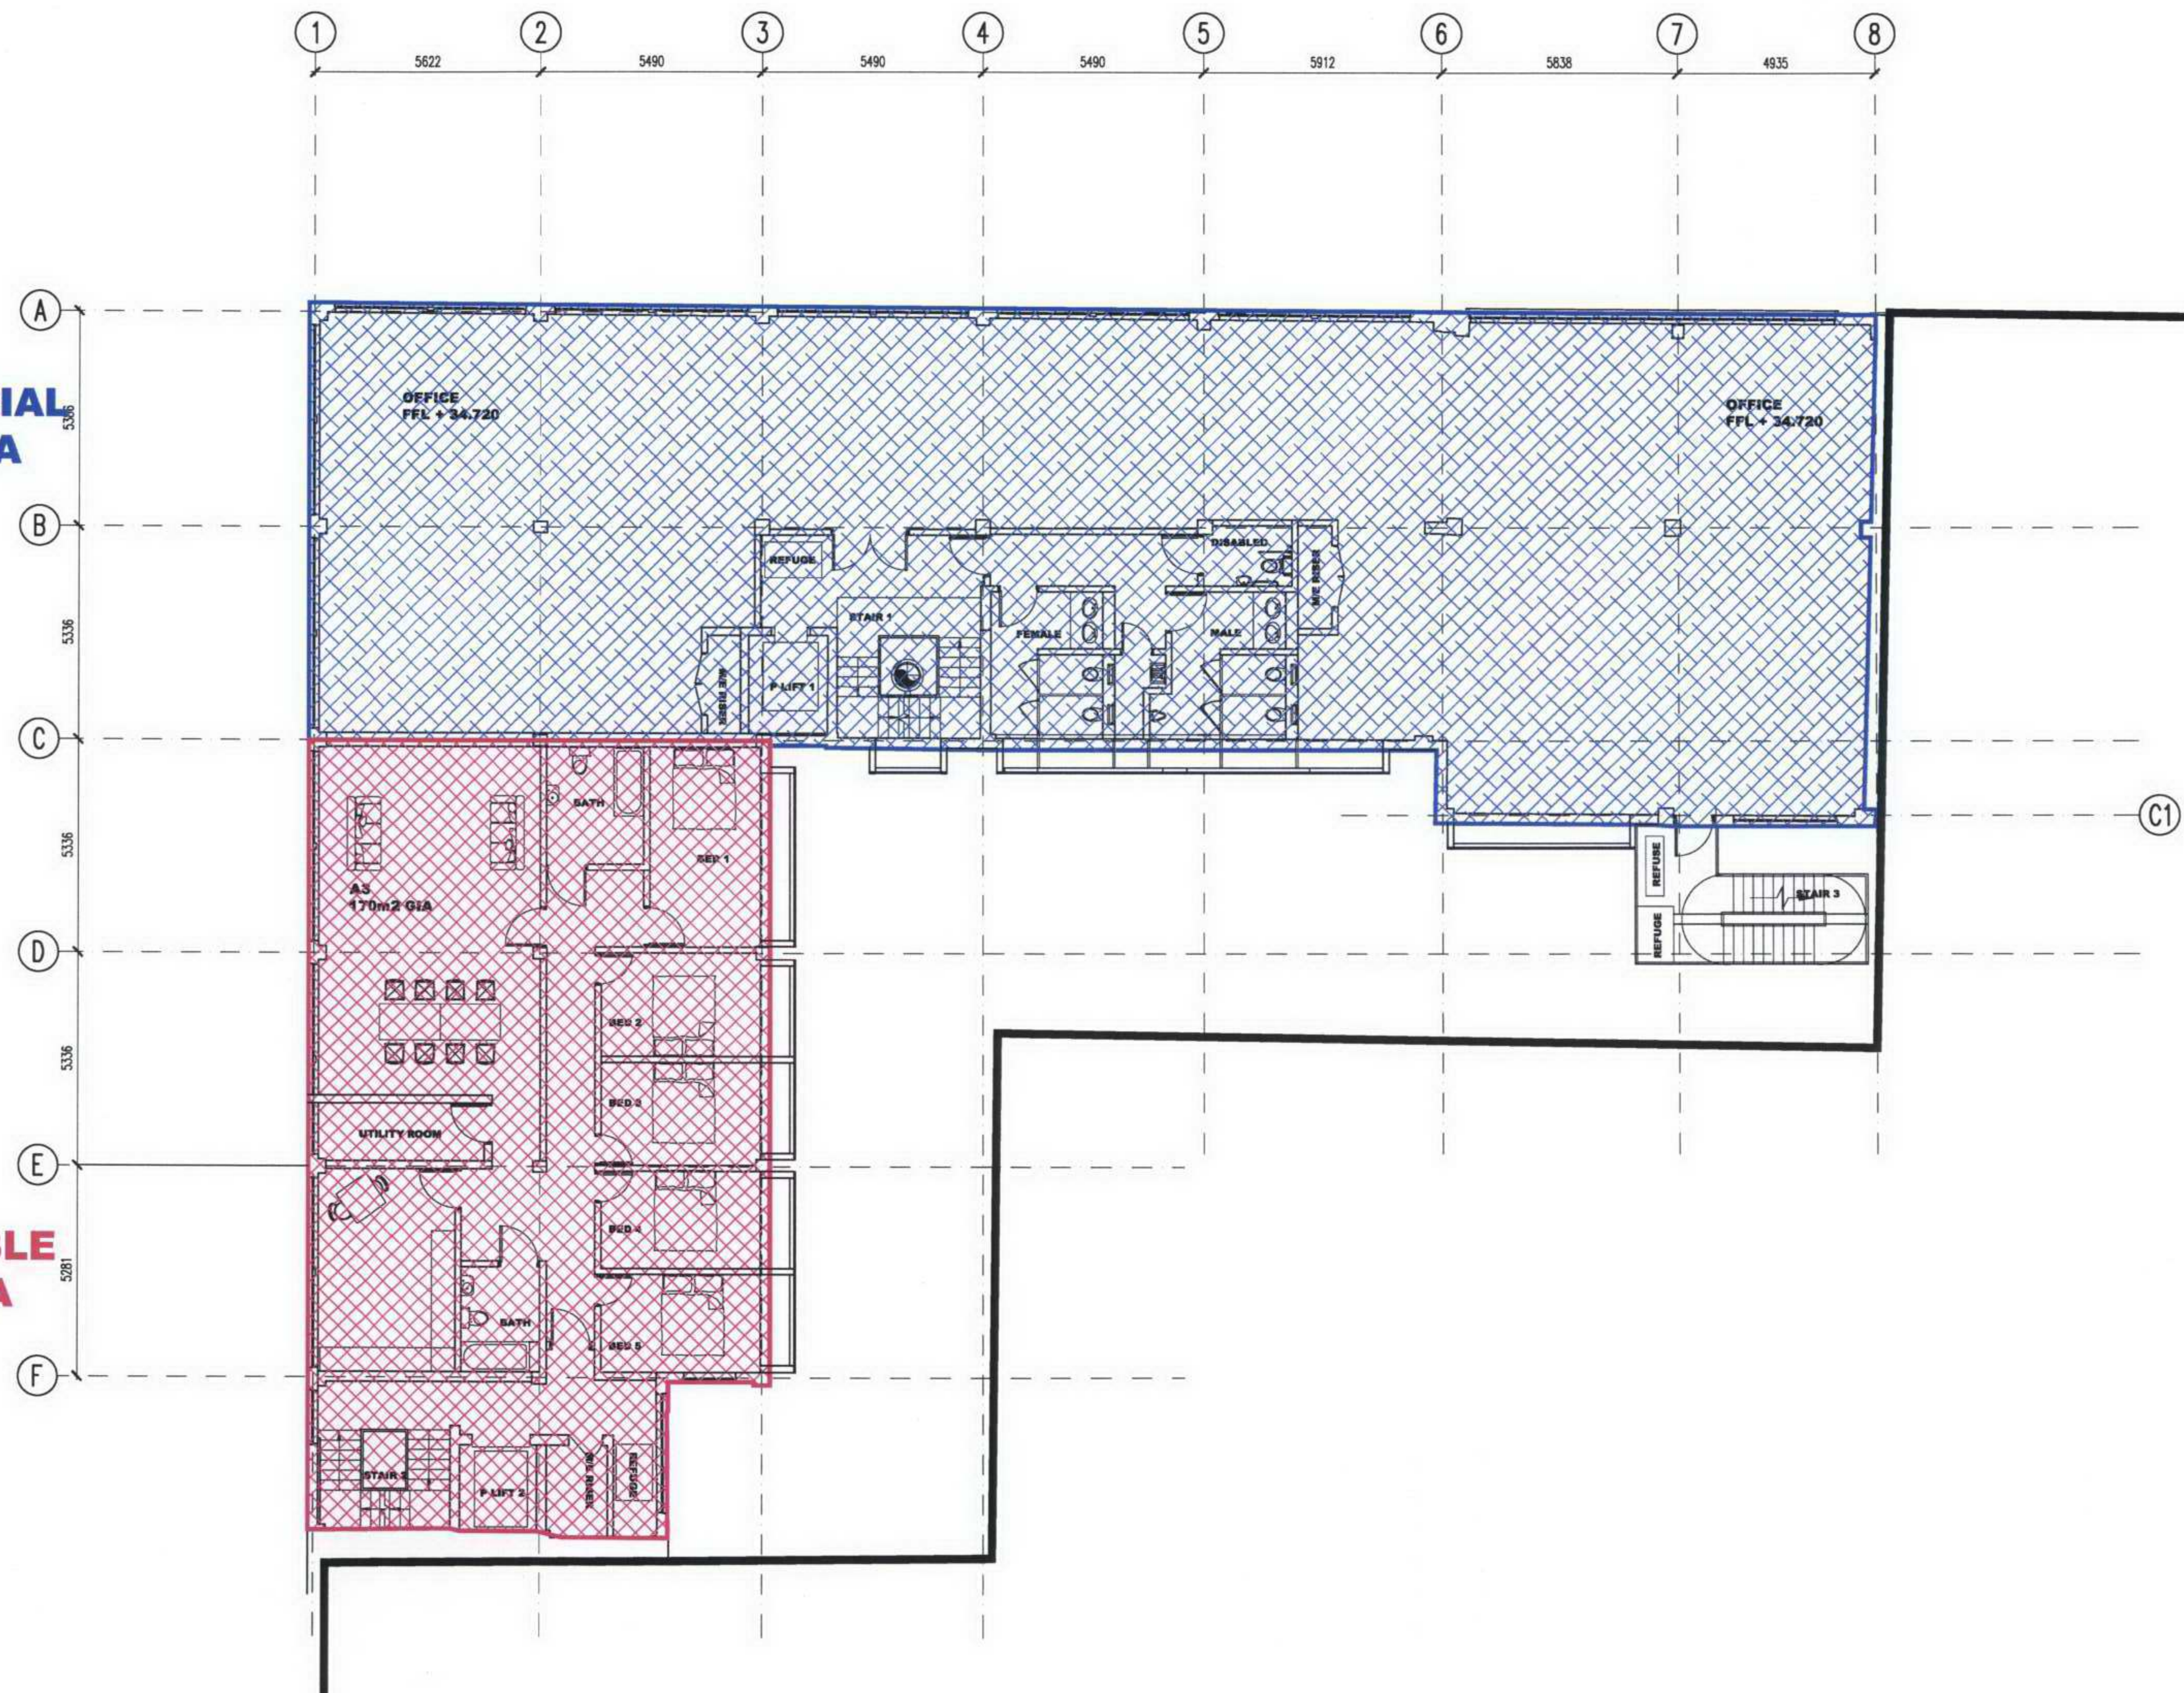


A 19/09/05 JPL REISSUED FOR PLANNING

Revisions

Arup Associates

37 Fitzroy Square, London W1T 6EY
tel 020 7755 5555 fax 020 7755 2561
www.arupassociates.com

ASTA HOUSE

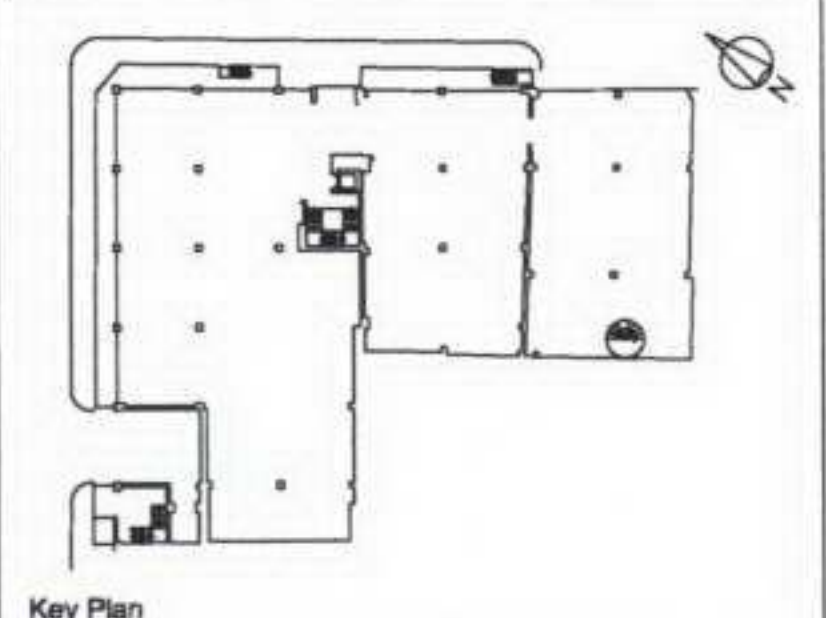

Drawing Title
**GENERAL ARRANGEMENT
PROPOSED SECOND FLOOR PLAN
USE CLASS ANNOTATION**

Scale bar 0 5 Metres
Scale 1:100

Scale 1:100


Status **PLANNING**

First issued 23/04/07

Job No.	Dwg. No.	Rev.
AA39182-00 / P 30-031		B

**TYPE C
COMMERCIAL
445m² GEA**

**TYPE A
AFFORDABLE
220m² GEA**

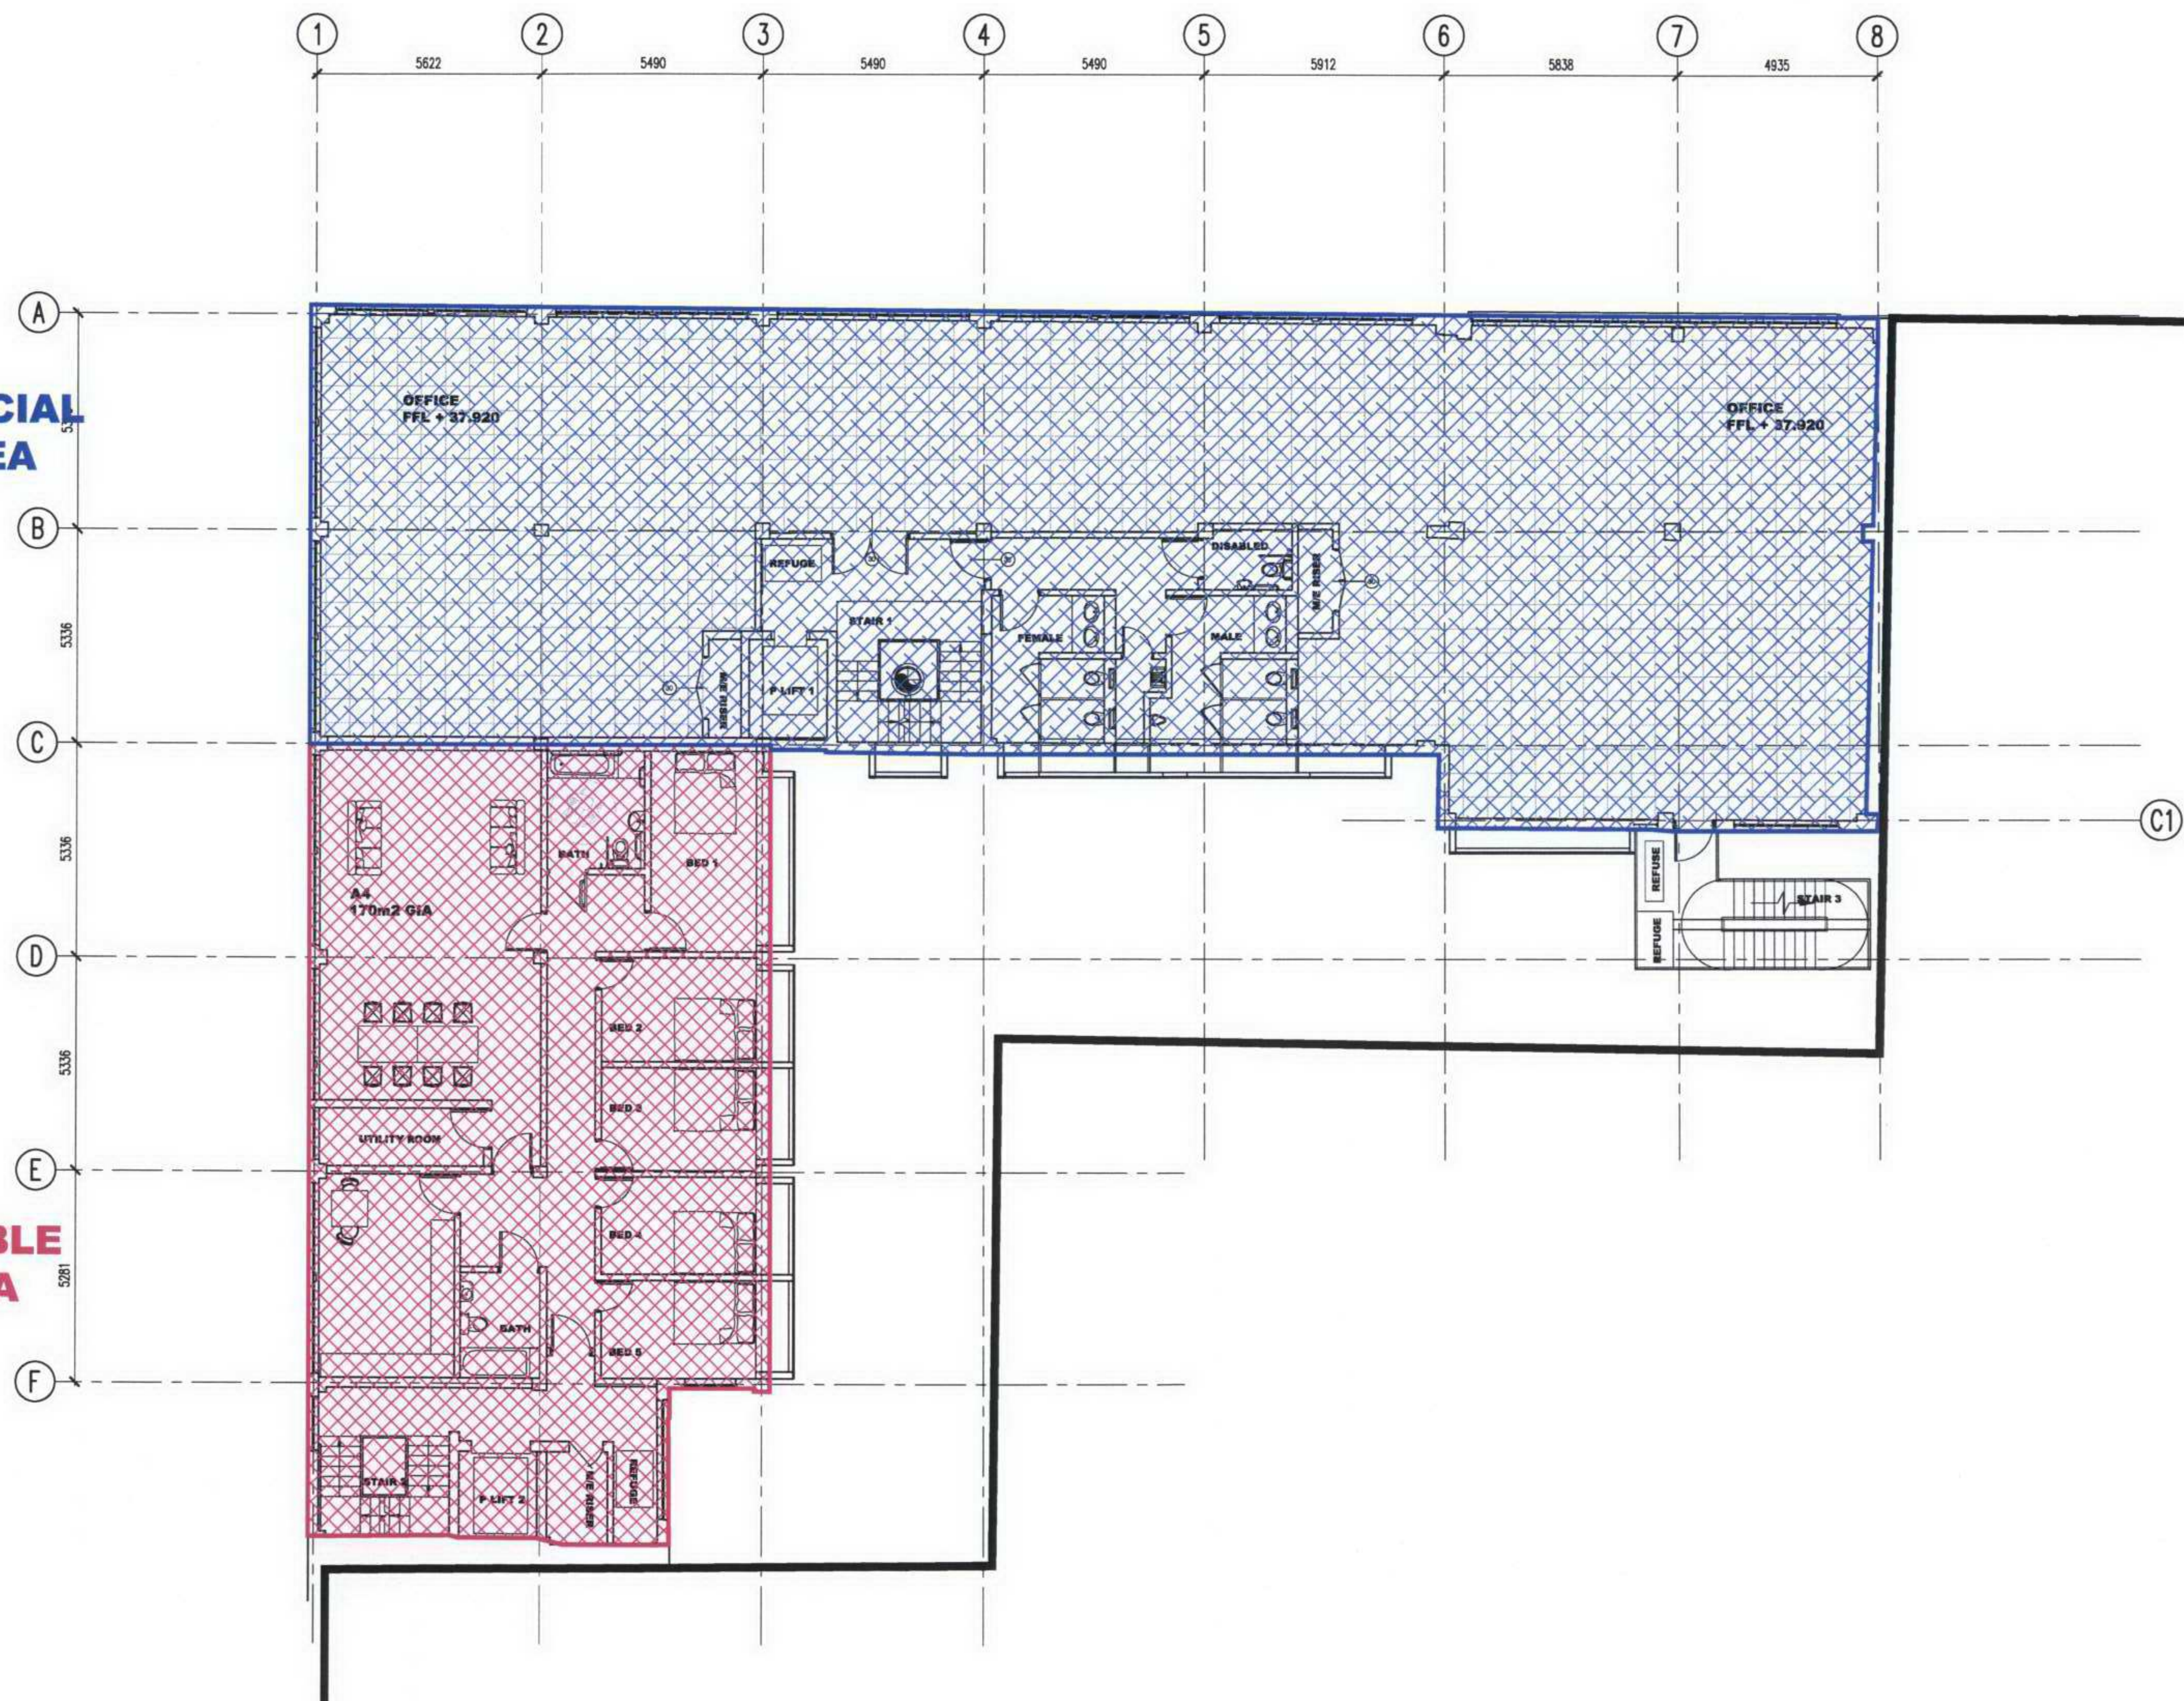

FIGURED DIMENSIONS ONLY TO BE USED

Notes


A 19/09/05 JPL REISSUED FOR PLANNING

Revisions

Arup Associates

37 Fitzroy Square, London W1T 6EY
tel 020 7755 5555 fax 020 7755 2561
www.arupassociates.com

ASTA HOUSE

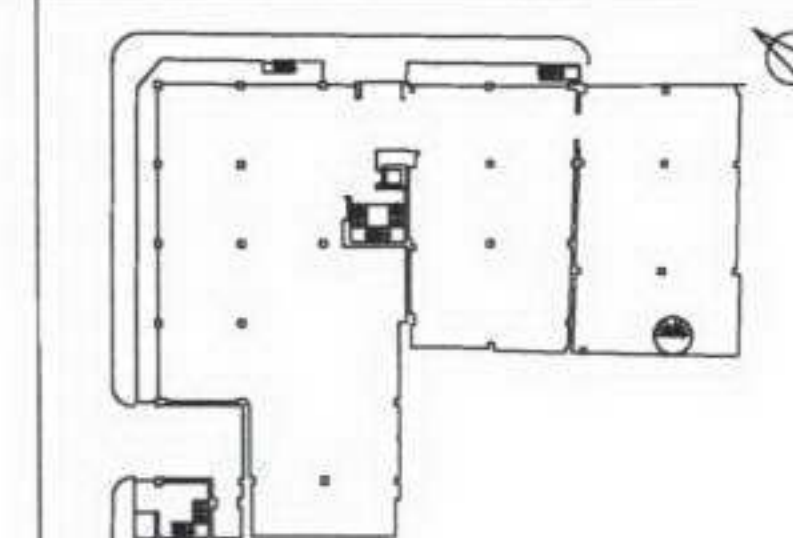

Key Plan

Drawing Title
**GENERAL ARRANGEMENT
PROPOSED THIRD FLOOR PLAN
USE CLASS ANNOTATION**

Scale bar 0 5 Metres
Scale 1:100


Scale 1:100

Status PLANNING

First issued 23/04/07

Job No. Dwg. No. Rev.
AA39182-00 / P 30-041 B

TYPE B
585m² GEA

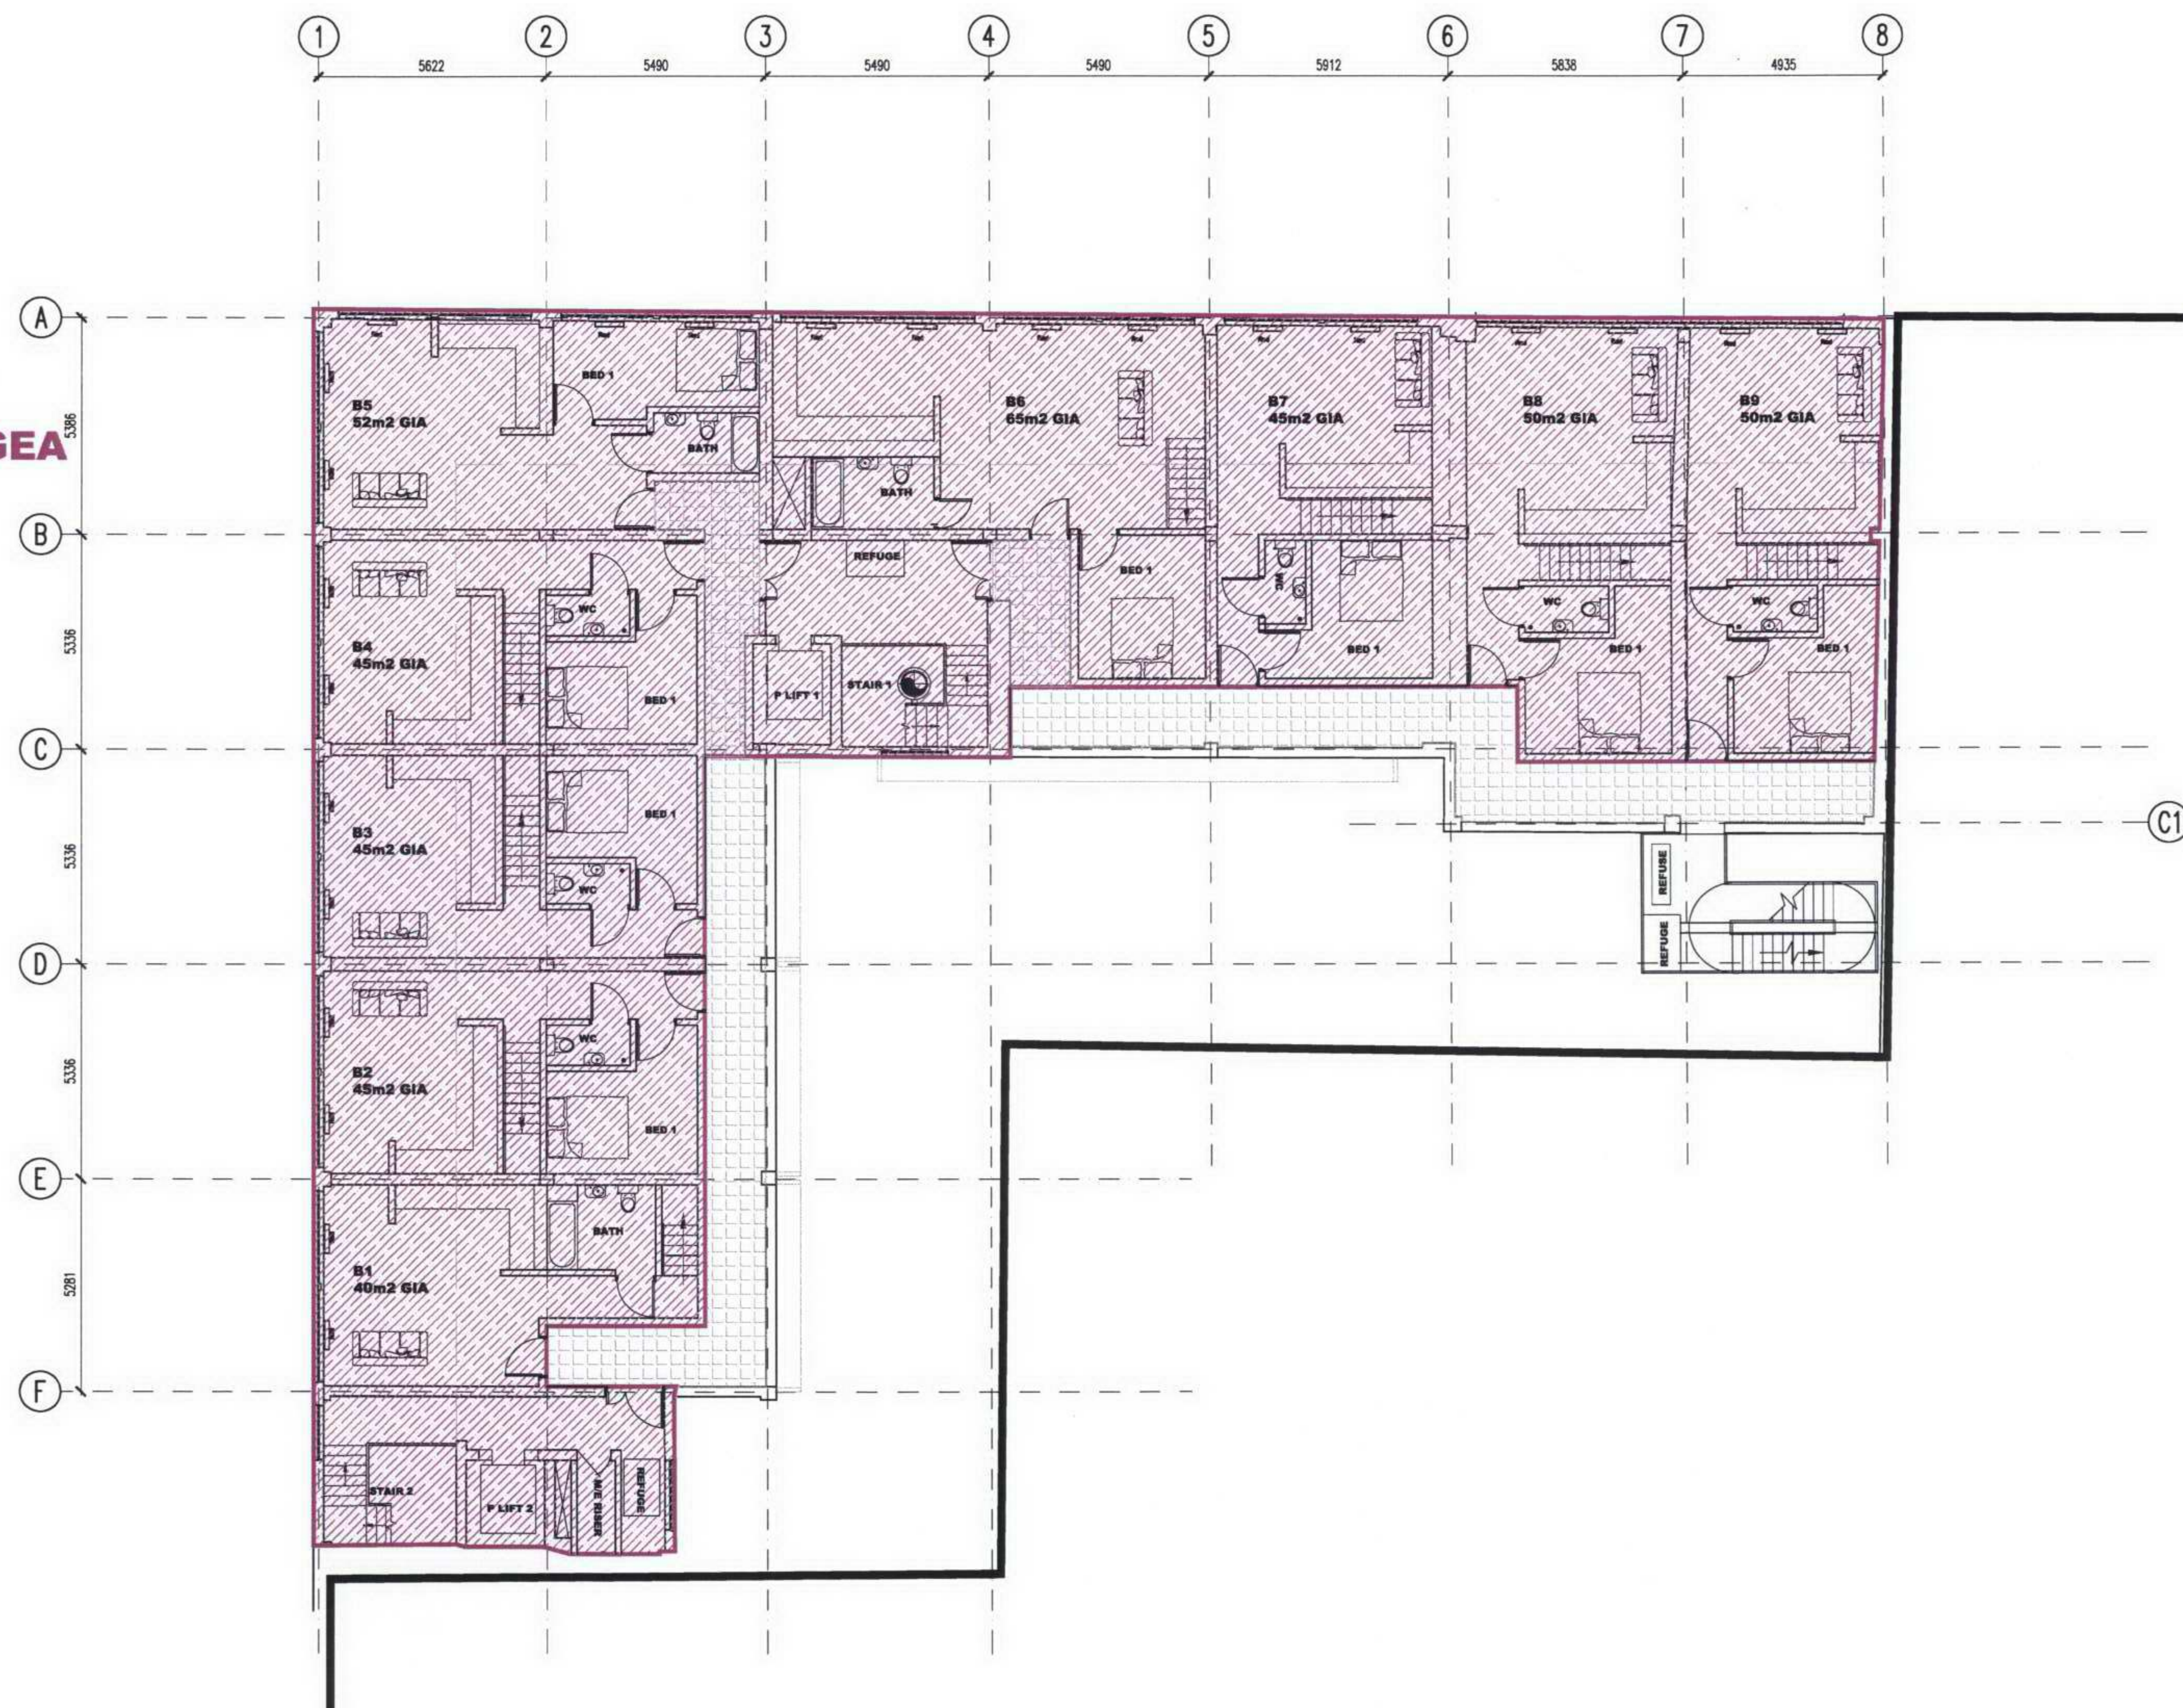


A 19/09/05 JPL REISSUED FOR PLANNING

Revisions

Arup Associates

37 Fitzroy Square, London W1T 6EY
tel 020 7755 5555 fax 020 7755 2561
www.arupassociates.com

ASTA HOUSE

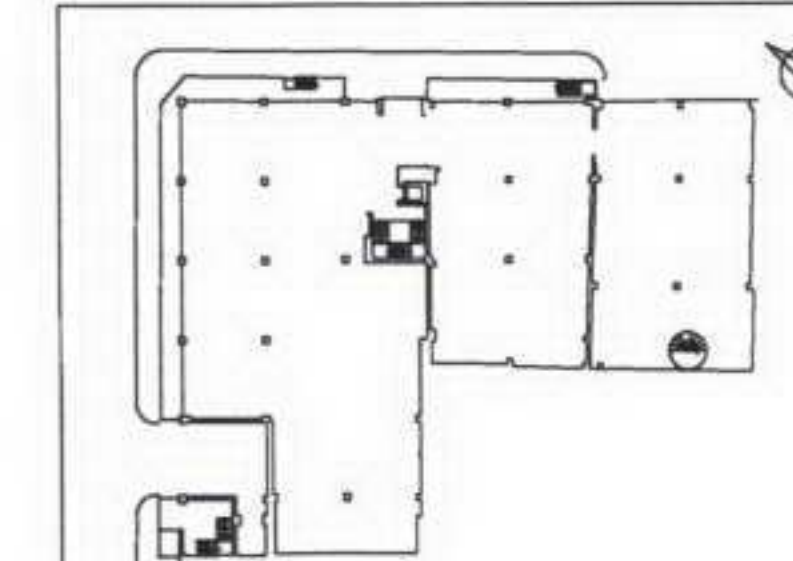

Key Plan

Drawing Title
GENERAL ARRANGEMENT
PROPOSED FOURTH FLOOR PLAN
USE CLASS ANNOTATION

Scale bar
Scale 1:100


Scale 1:100

Status PLANNING

First issued 23/04/07

Job No.	Dwg. No.	Rev.
AA39182-00 / P 30-051		B

MEZZANINE 175m² GEA

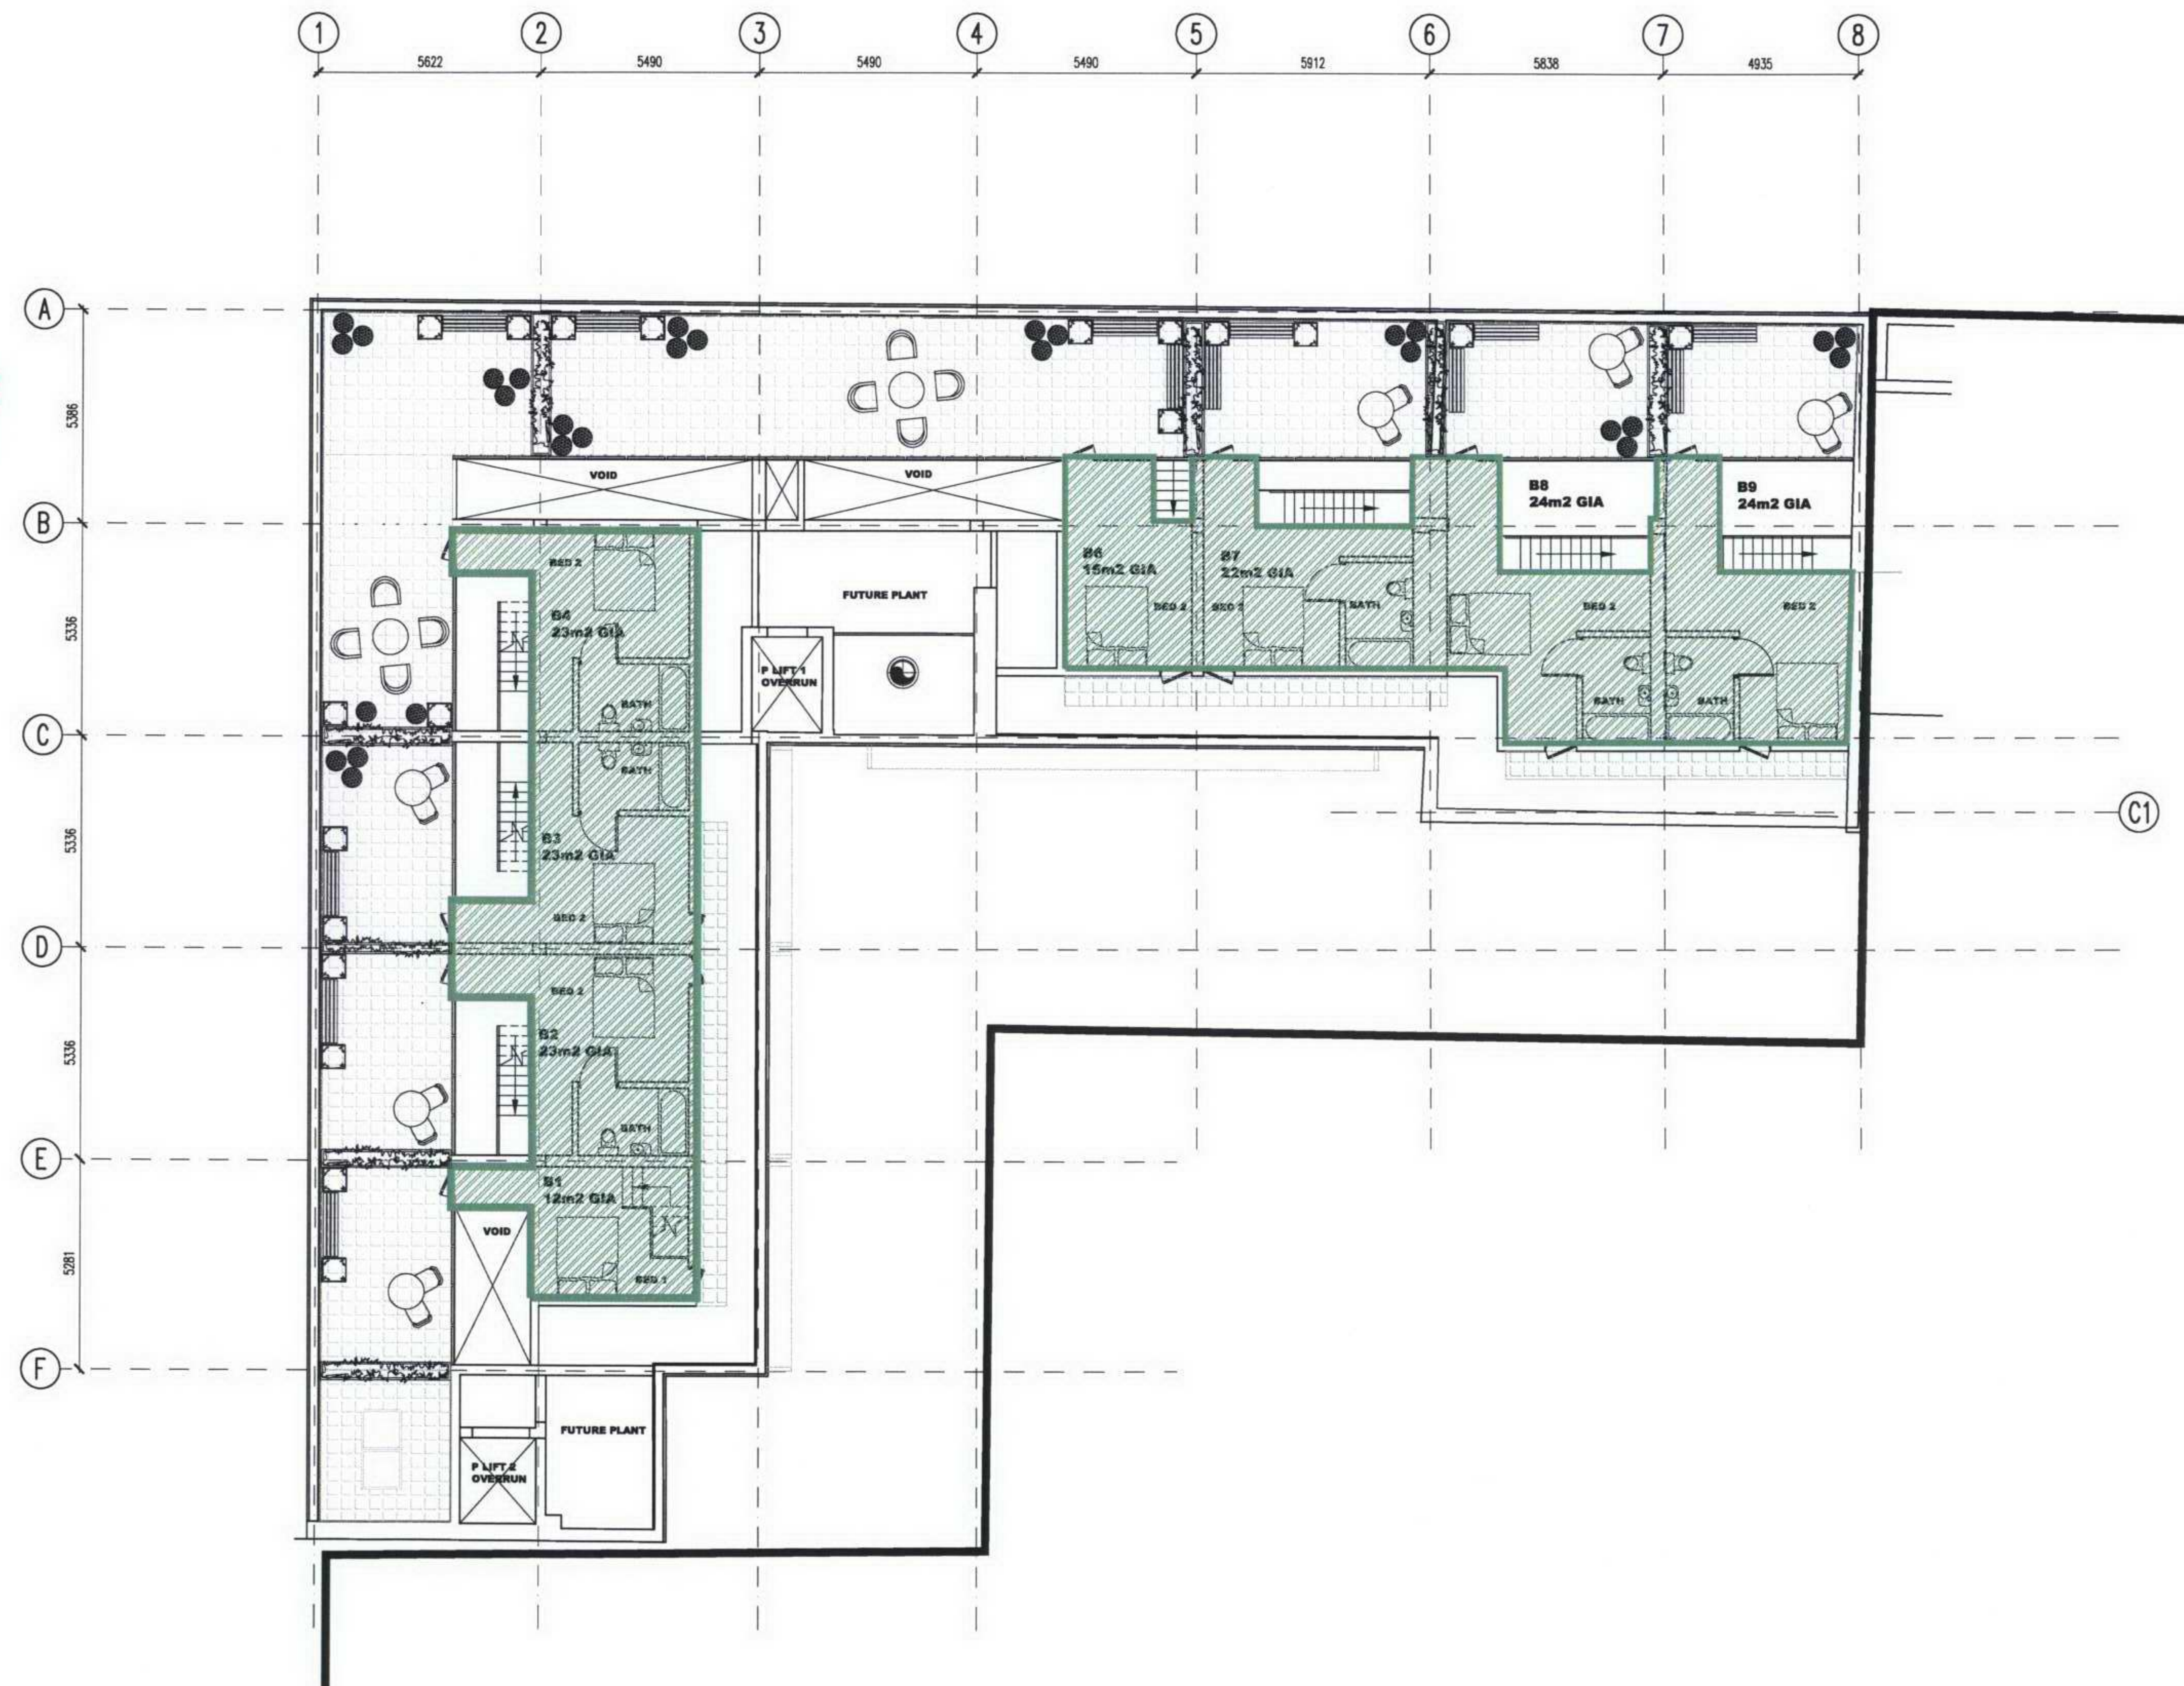

FIGURED DIMENSIONS ONLY TO BE USED


Notes

A 19/09/05 JPL REISSUED FOR PLANNING

Revisions

Arup Associates

 37 Fitzroy Square, London W1T 6EY
 tel 020 7755 5555 fax 020 7755 2561
 www.arupassociates.com

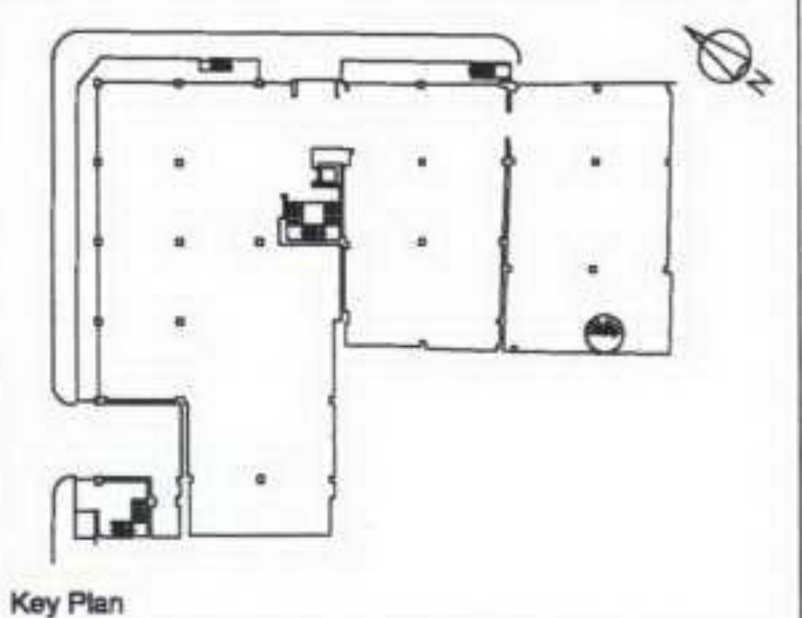ASTA HOUSE

 Drawing Title
 GENERAL ARRANGEMENT
 PROPOSED MEZZANINE LEVEL
 USE CLASS ANNOTATION

 Scale bar
 Scale 1:100

Scale 1:100

Status PLANNING

First issued 23/04/07

 Job No. AA39182-00 / P 30-061
 Dwg. No.
 Rev. B