


Notes

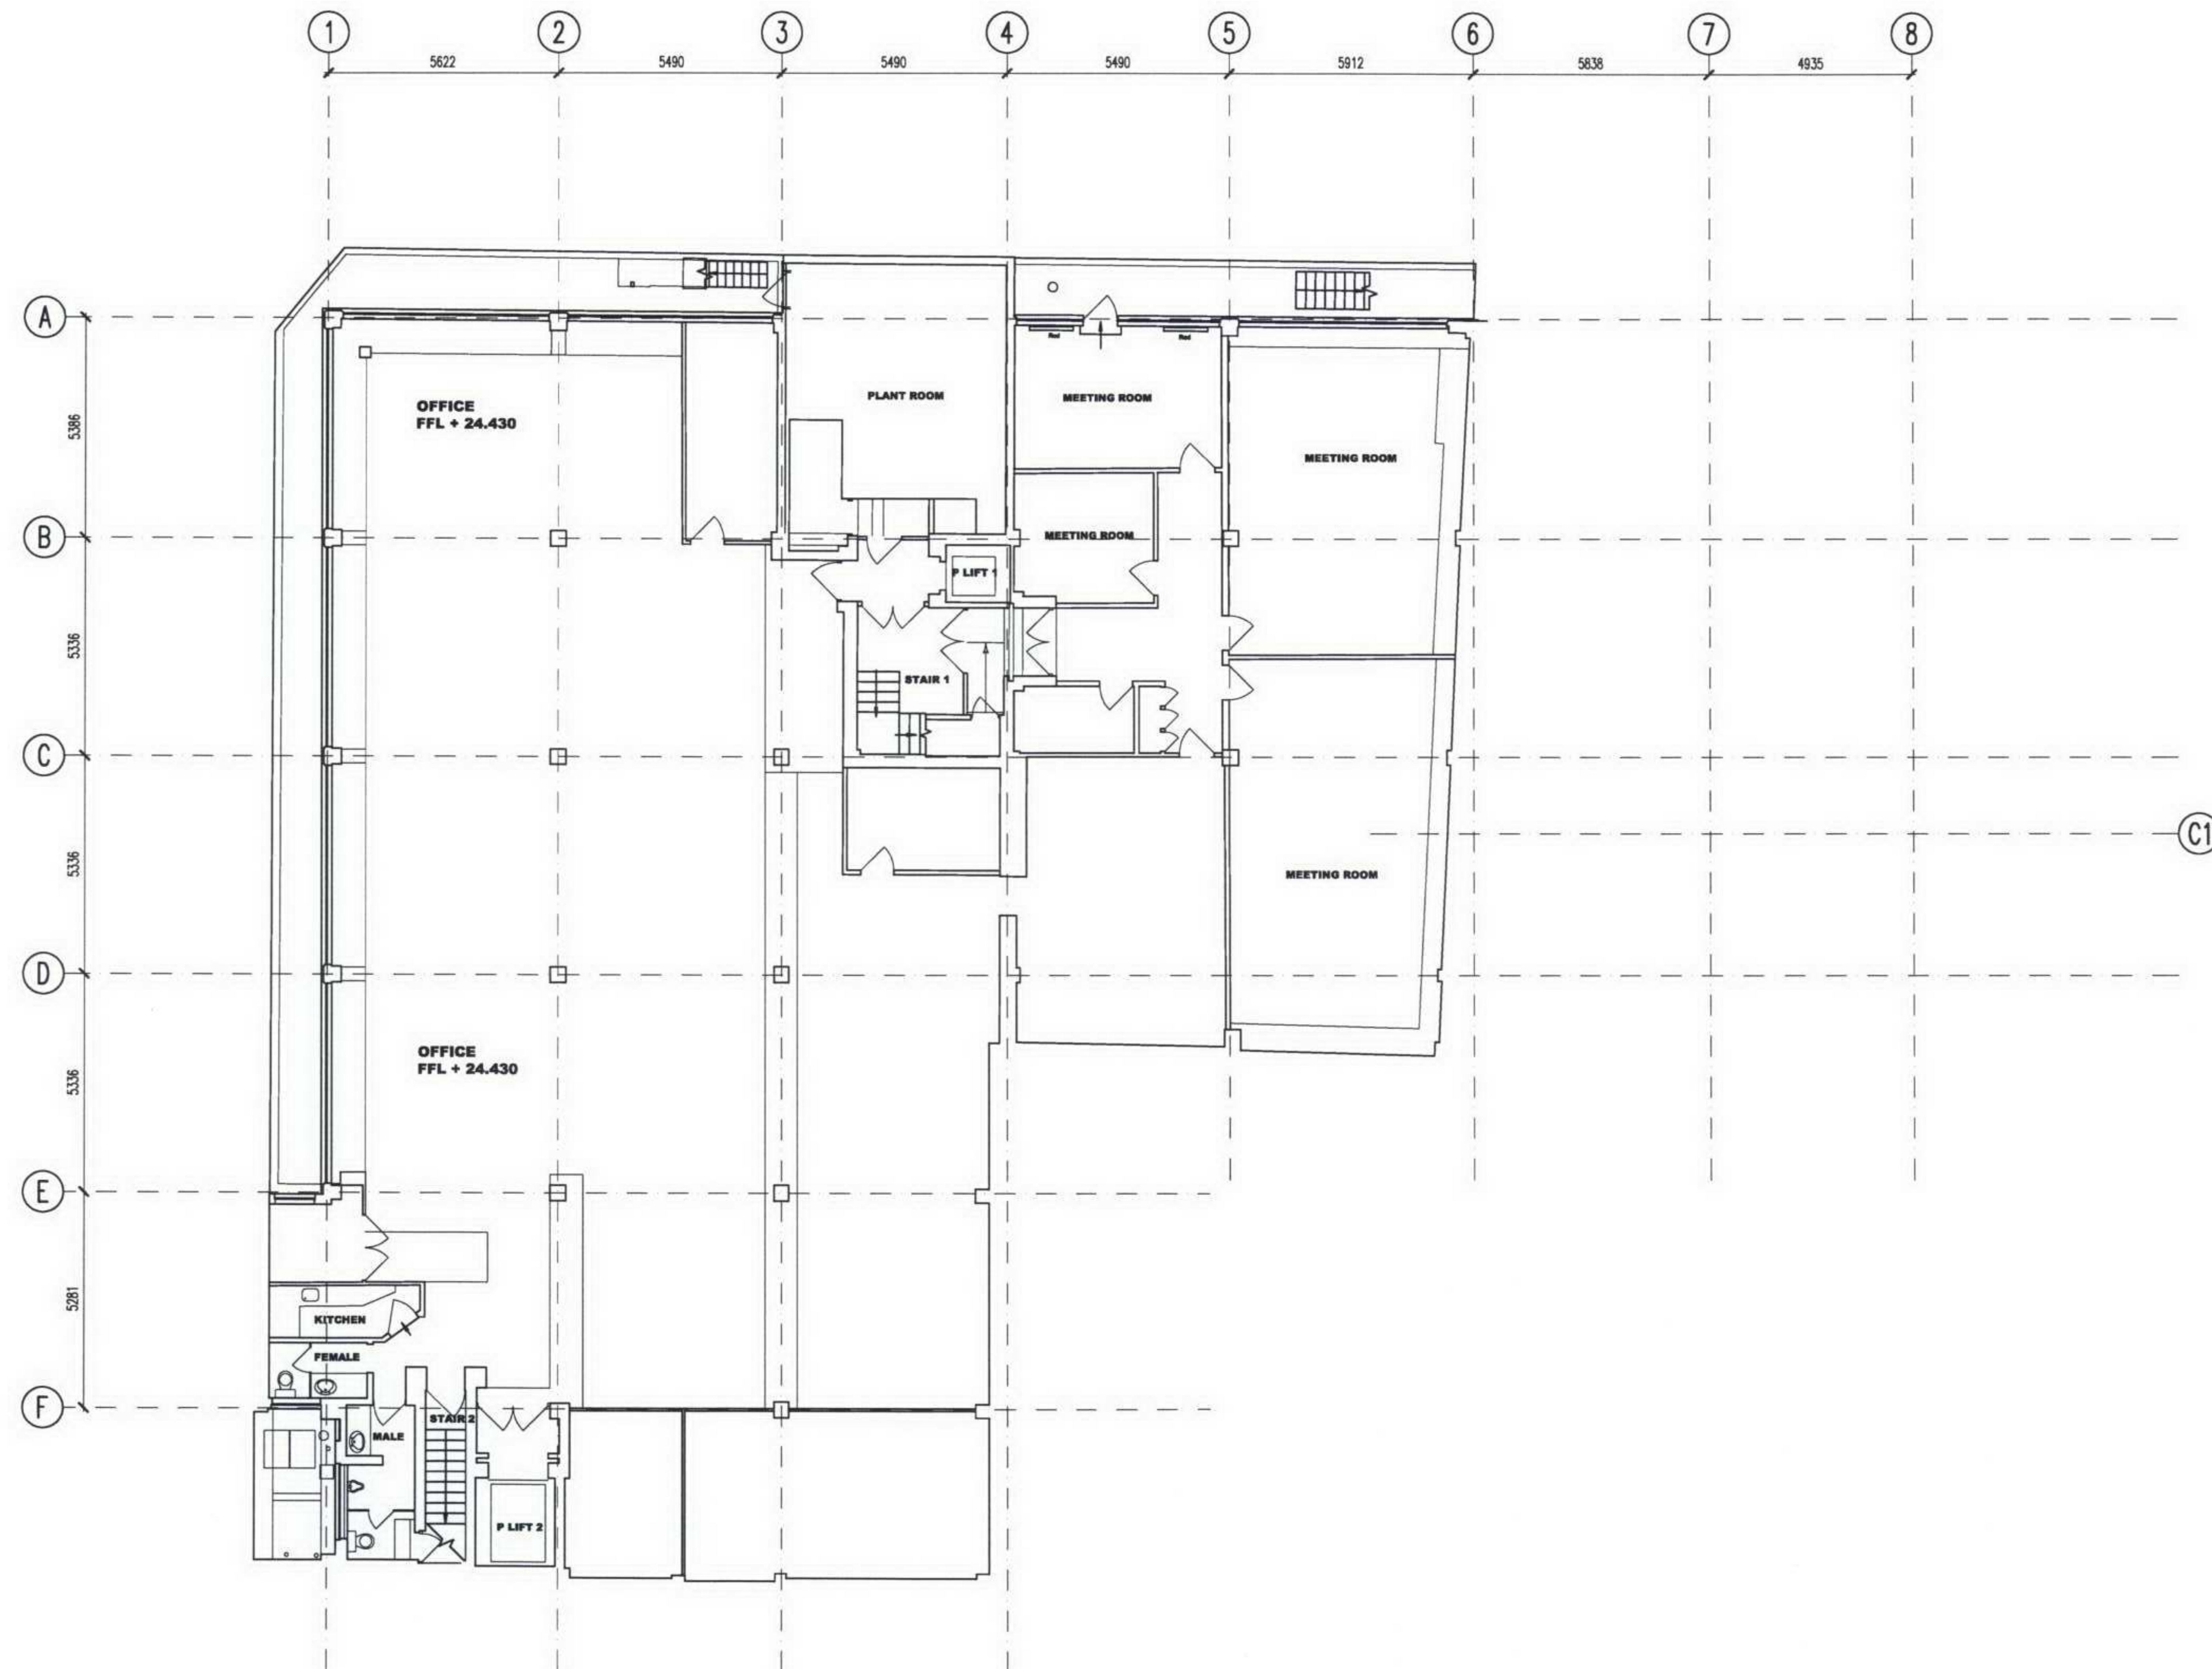


A 19/09/05 JPL REISSUED FOR PLANNING

Revisions

Arup Associates

37 Fitzroy Square, London W1T 6EY
 tel 020 7755 5555 fax 020 7755 2561
 www.arupassociates.com

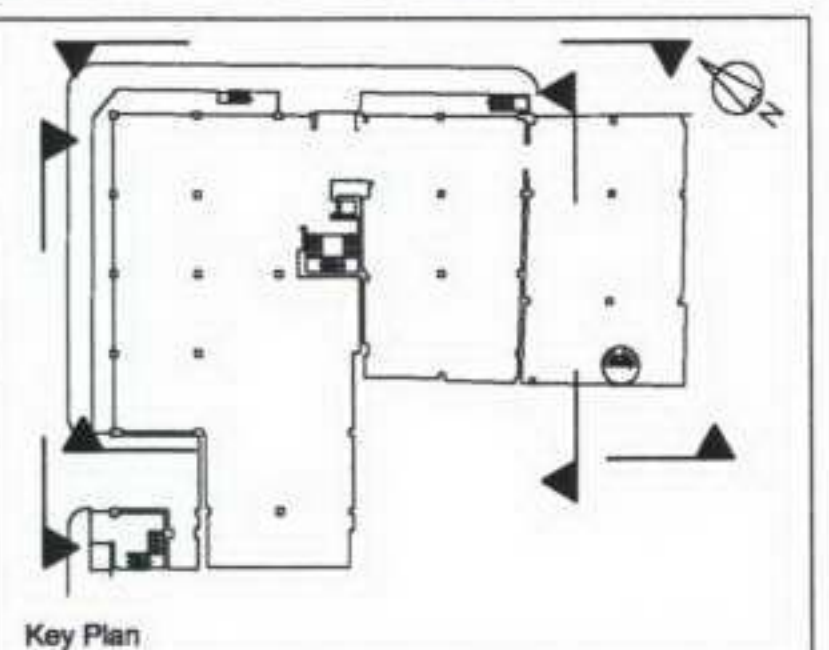ASTA HOUSE

Drawing Title
**BASEMENT LEVEL PLAN
 EXISTING BUILDING**


Scale bar
 Scale 1:100

Scale 1:100

Status PLANNING

First Issued 23/04/07

Job No. AA39182-00 / P 90-000
 Dwg. No. A
 Rev. A

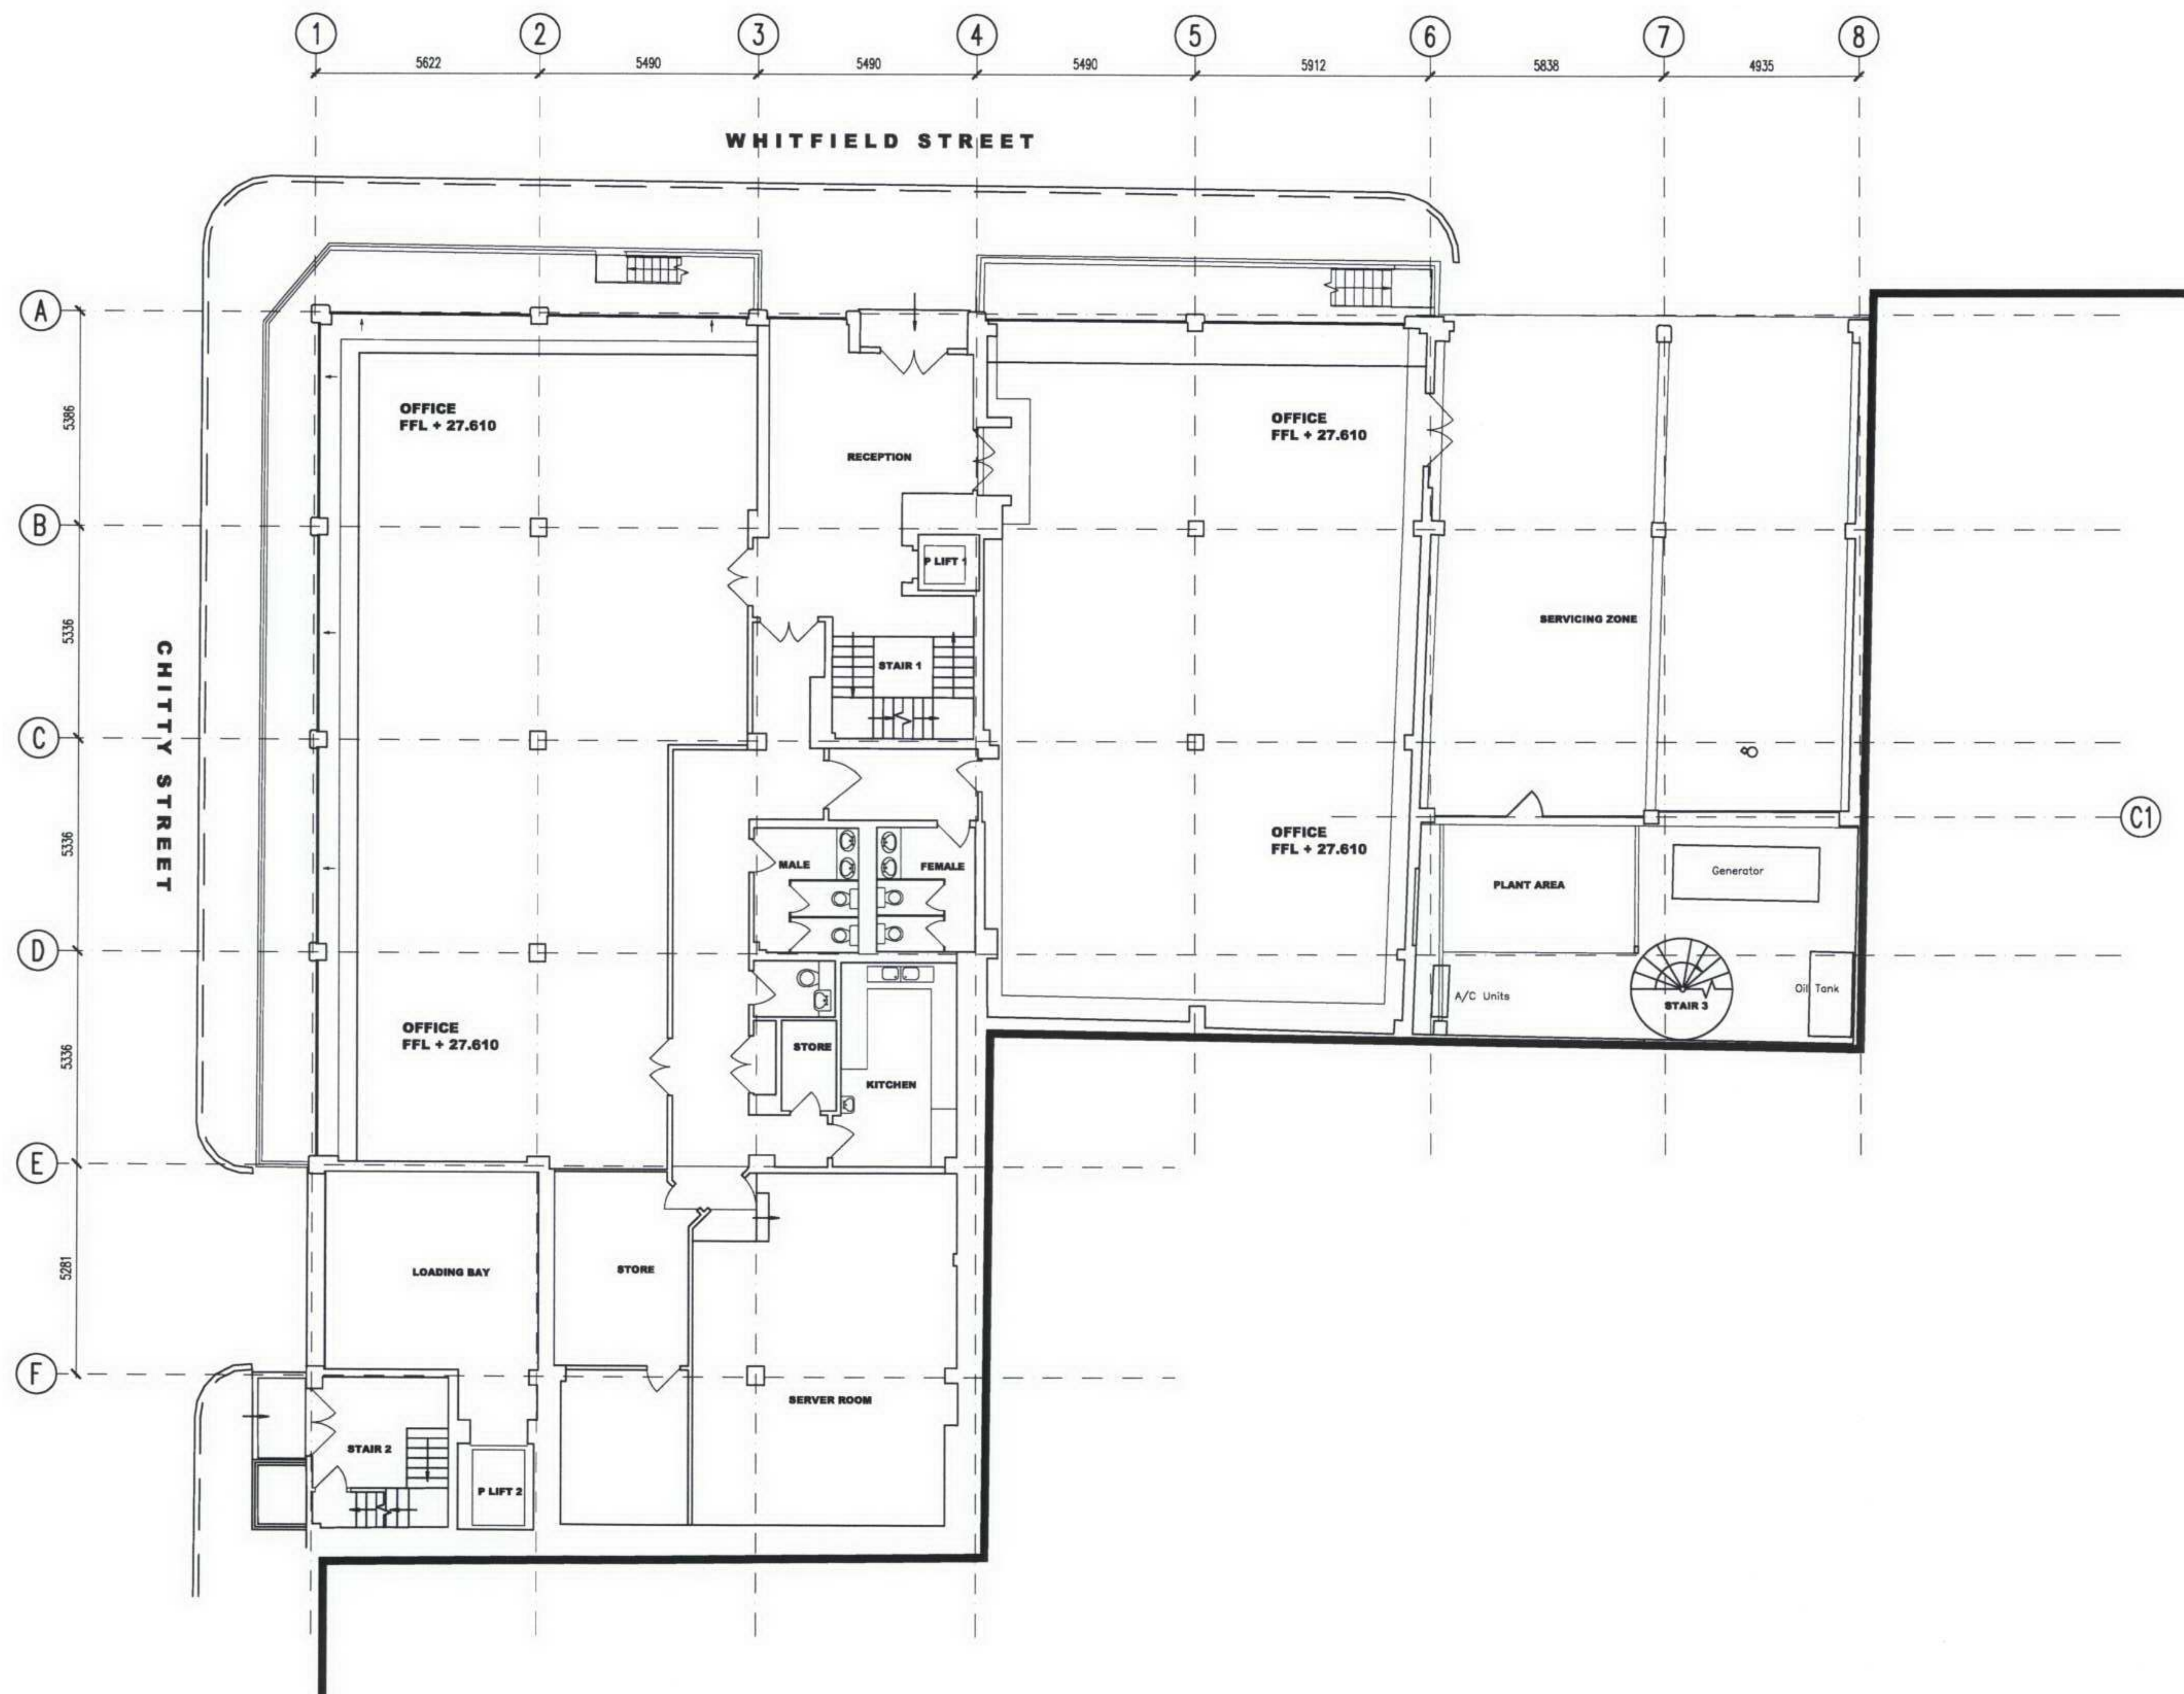

FIGURED DIMENSIONS ONLY TO BE USED

Notes


A 19/08/05 JPL RESSUED FOR PLANNING

Revisions

Arup Associates

37 Fitzroy Square, London W1T 6EY
tel 020 7755 5555 fax 020 7755 2561
www.arupassociates.com

ASTA HOUSE

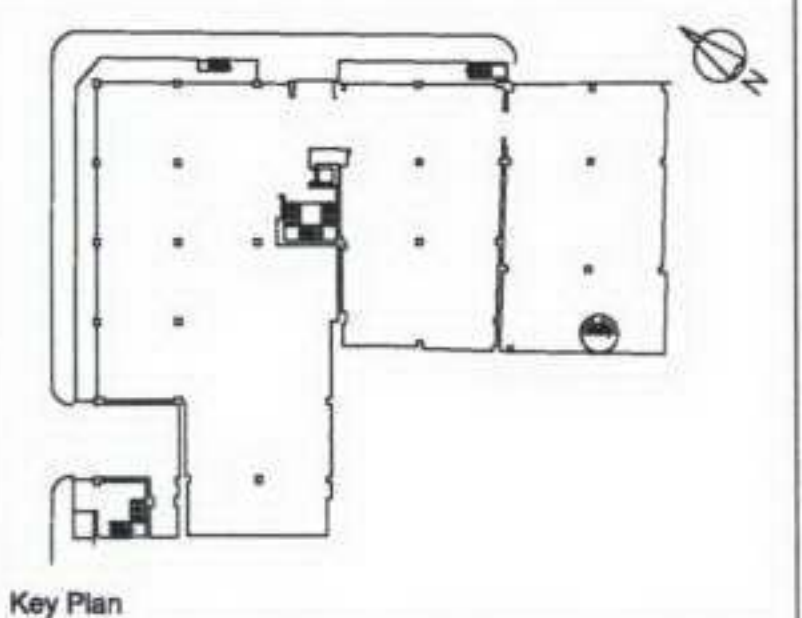

Drawing Title
**GROUND FLOOR PLAN
EXISTING BUILDING**


Scale bar
0 5 Metres
Scale 1:100


Scale 1:100

Status PLANNING

First issued 23/04/07

Job No.	Dwg. No.	Rev.
AA39182-00 / P 90-010		A

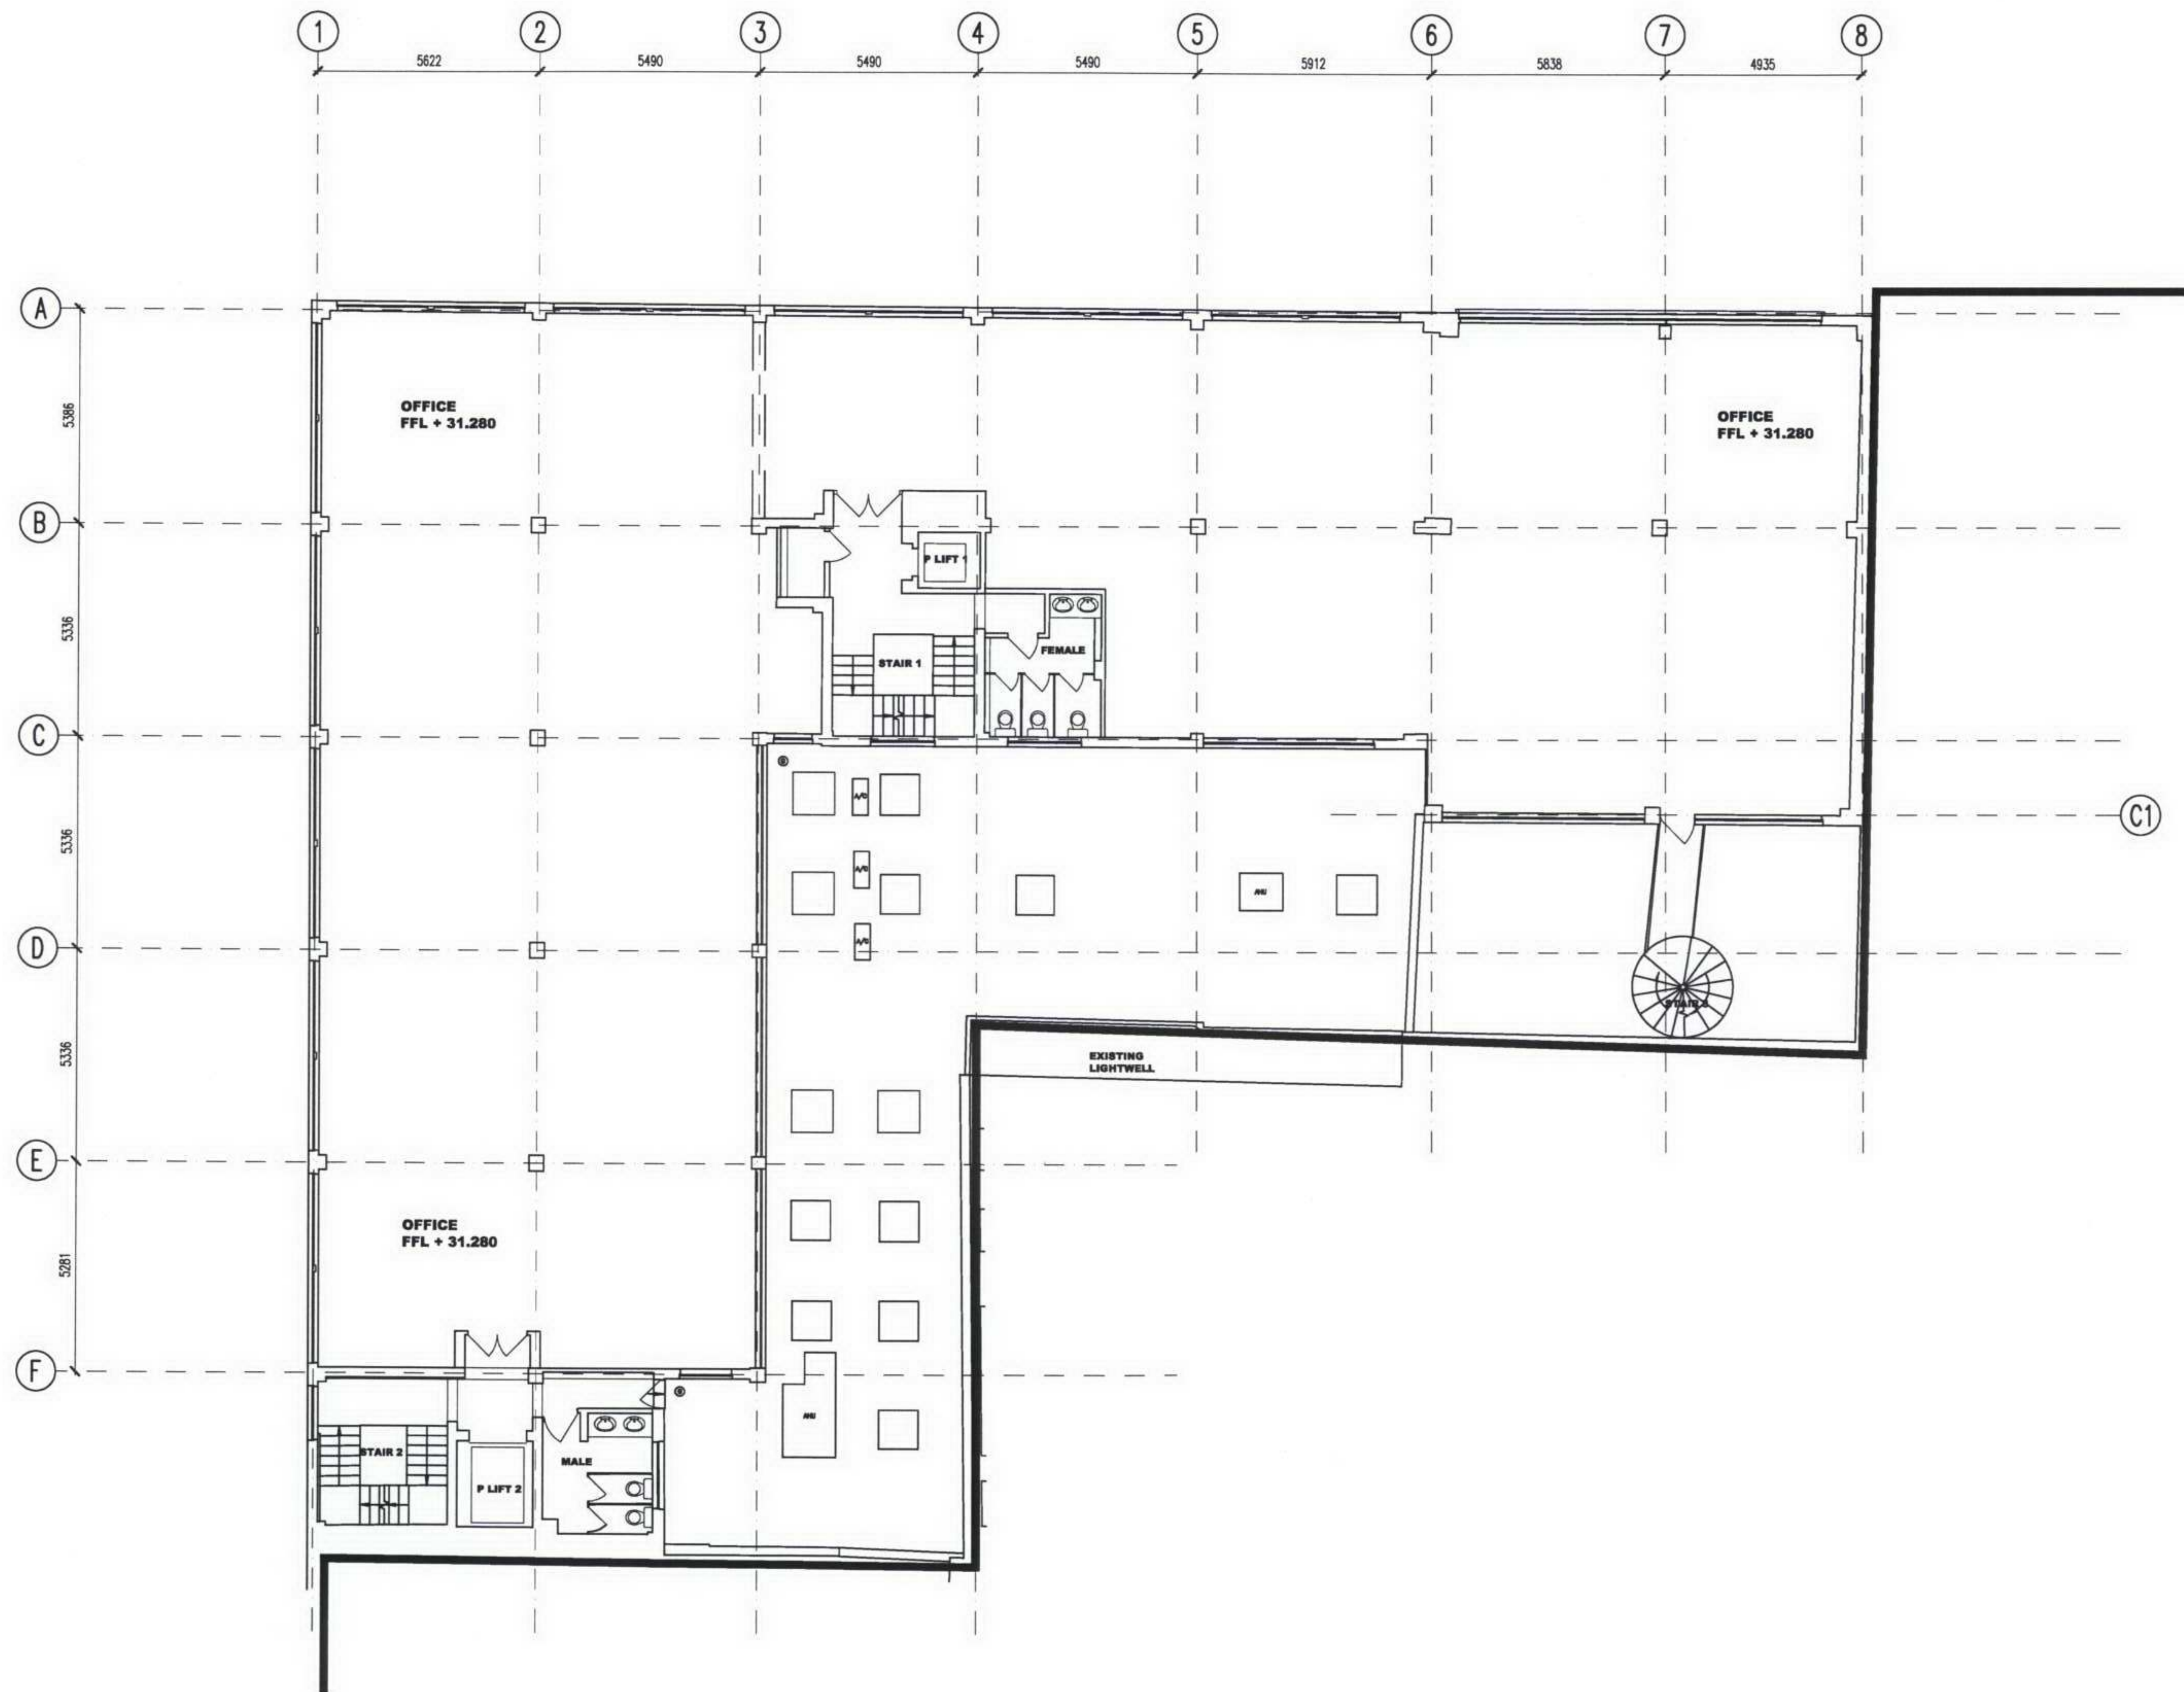

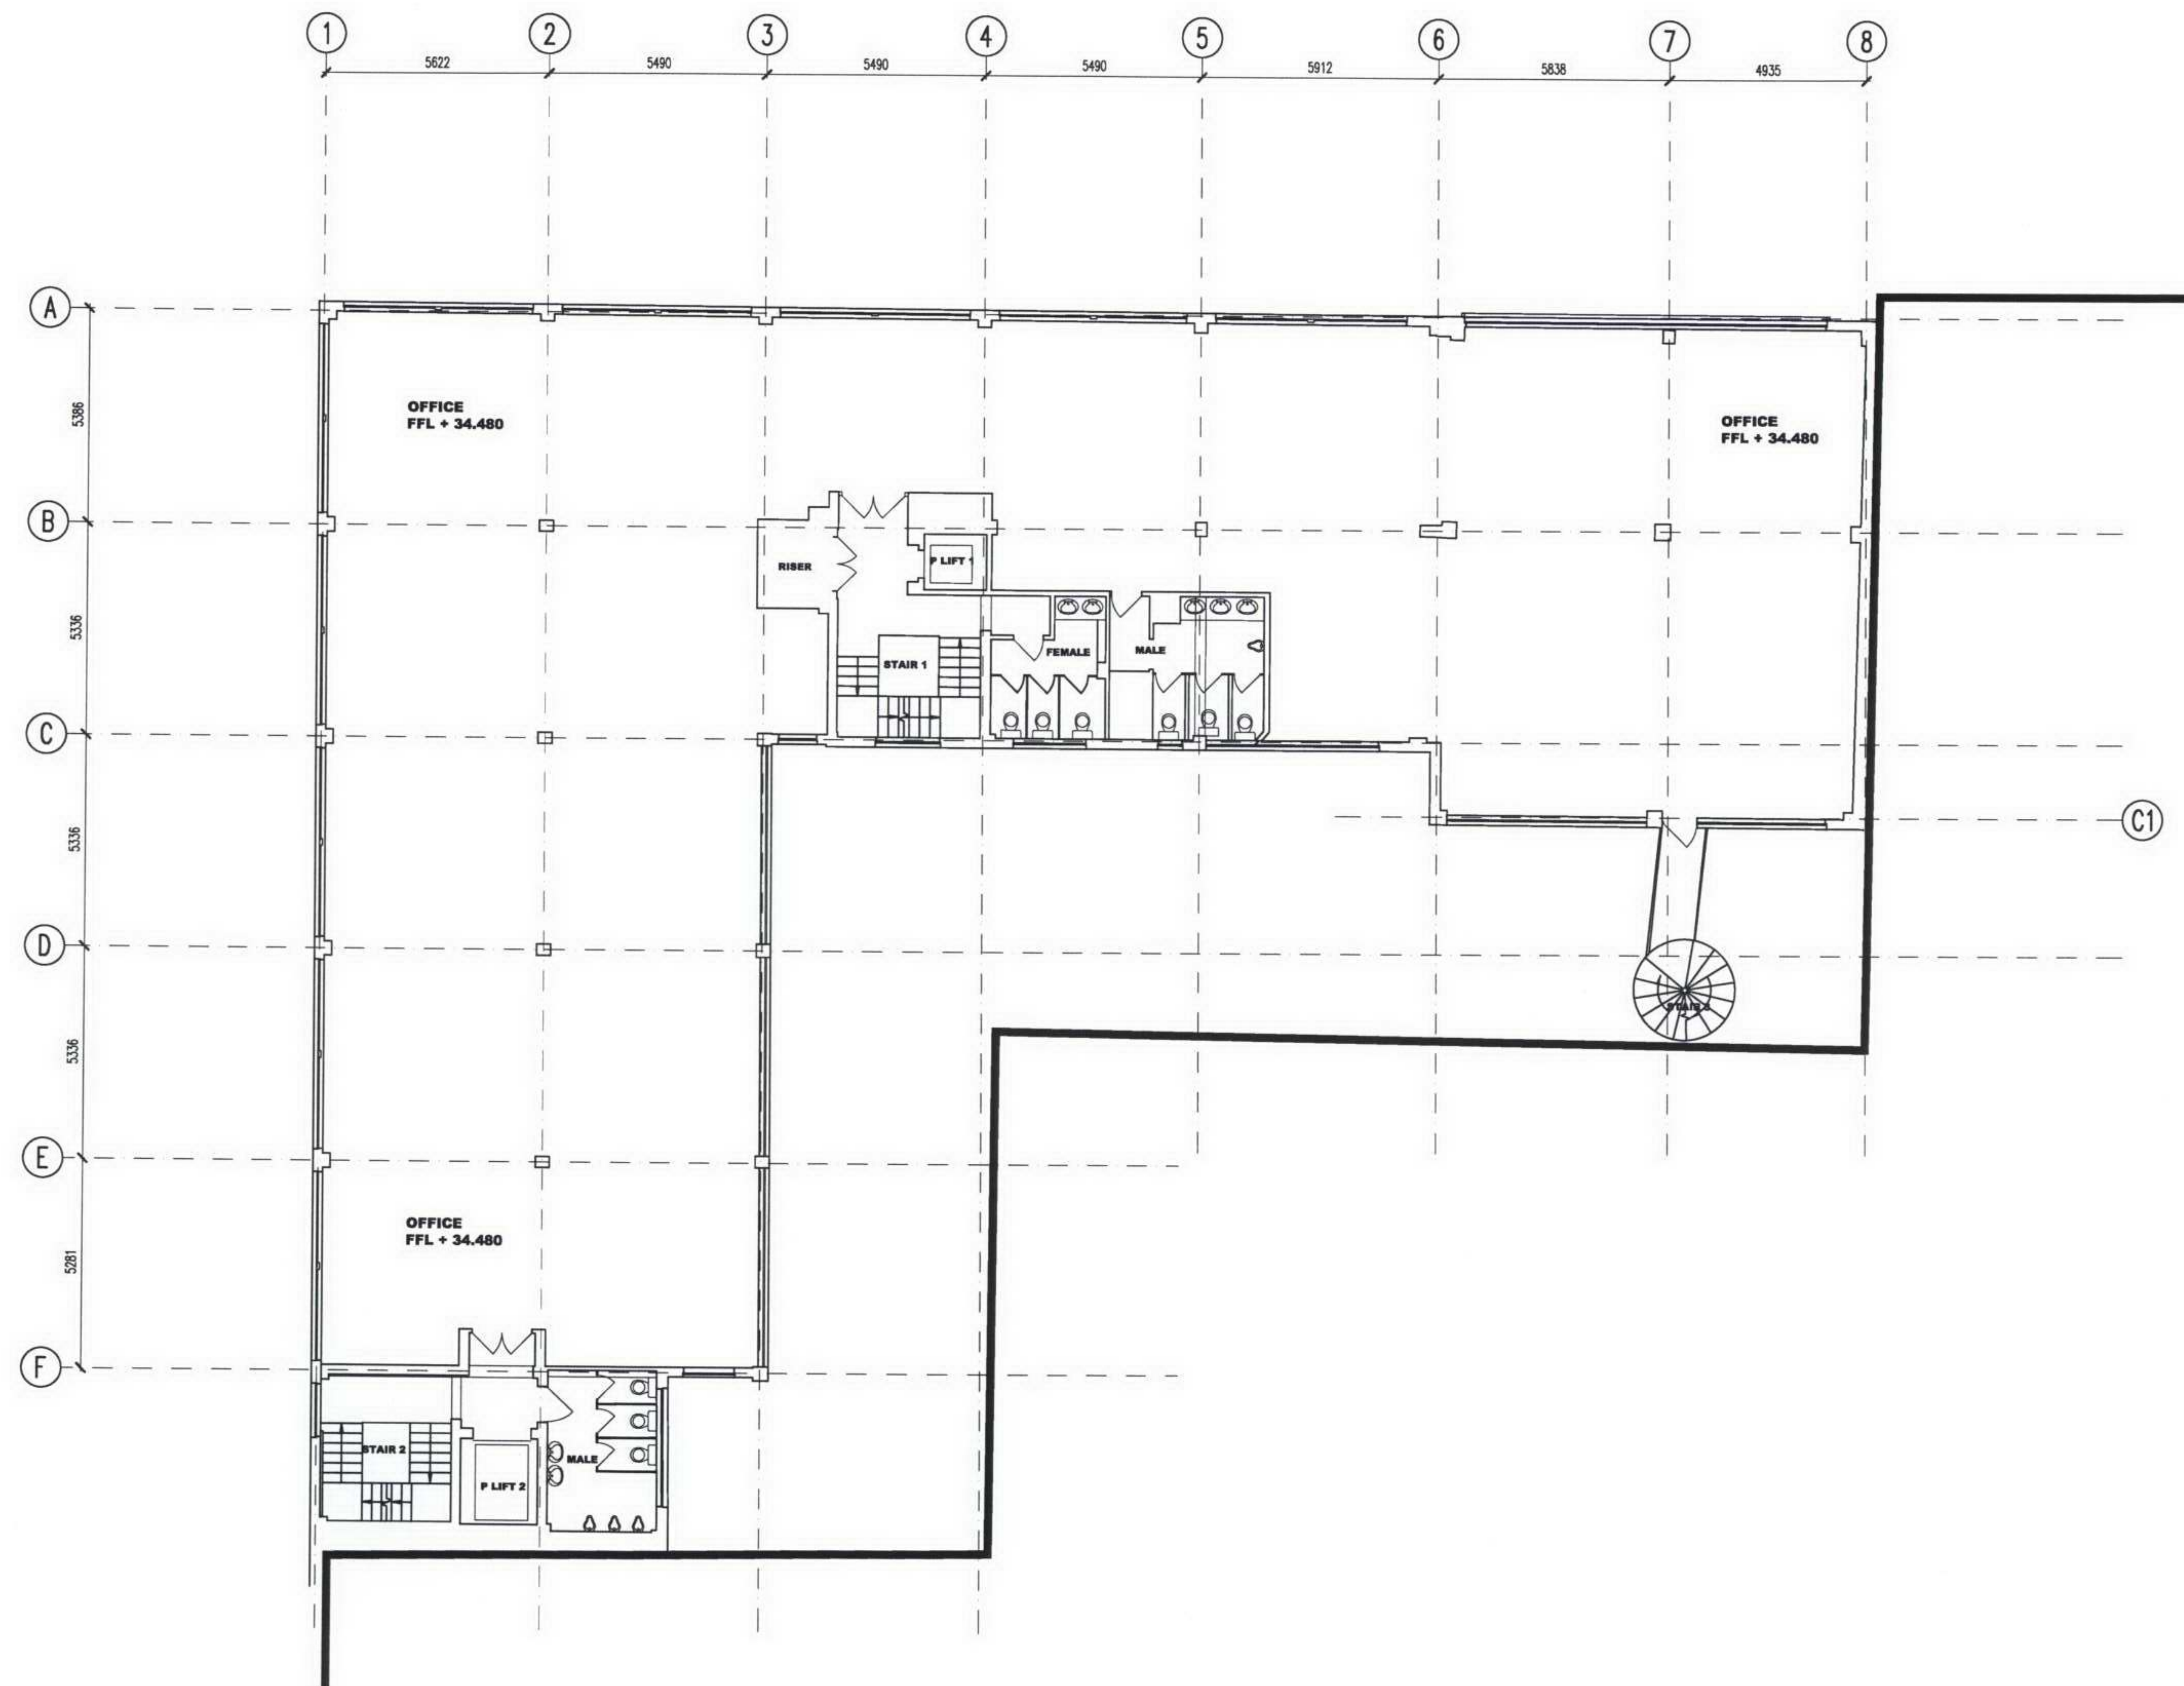

FIGURED DIMENSIONS ONLY TO BE USED


Notes

A 19/09/05 JPL REISSUED FOR PLANNING

Revisions

Arup Associates

 37 Fitzroy Square, London W1T 6EY
 tel 020 7755 5555 fax 020 7755 2561
 www.arupassociates.com

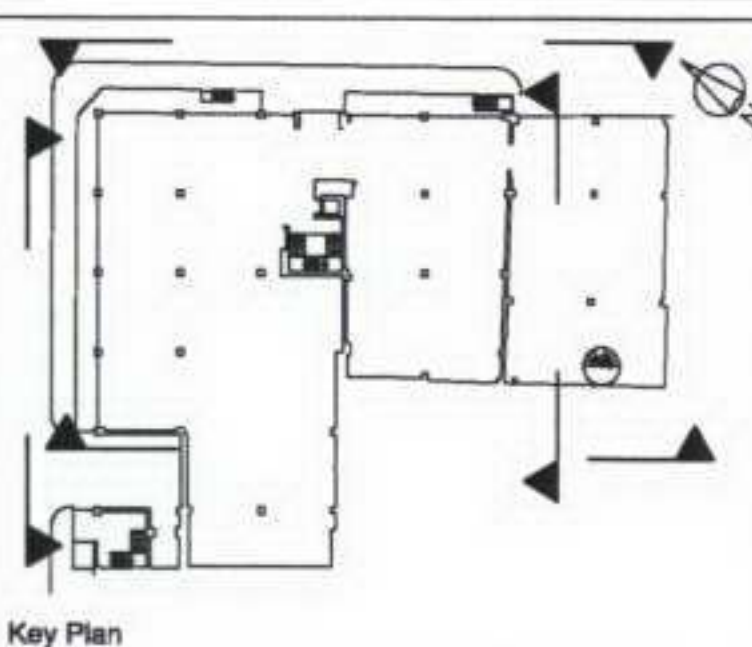ASTA HOUSE

 Drawing Title
**SECOND FLOOR PLAN
 EXISTING BUILDING**


 Scale bar 0 5 Metres
 Scale 1:100

Scale 1:100

Status PLANNING

First issued 23/04/07

 Job No. AA39182-00 / P 90-030
 Dwg. No. A

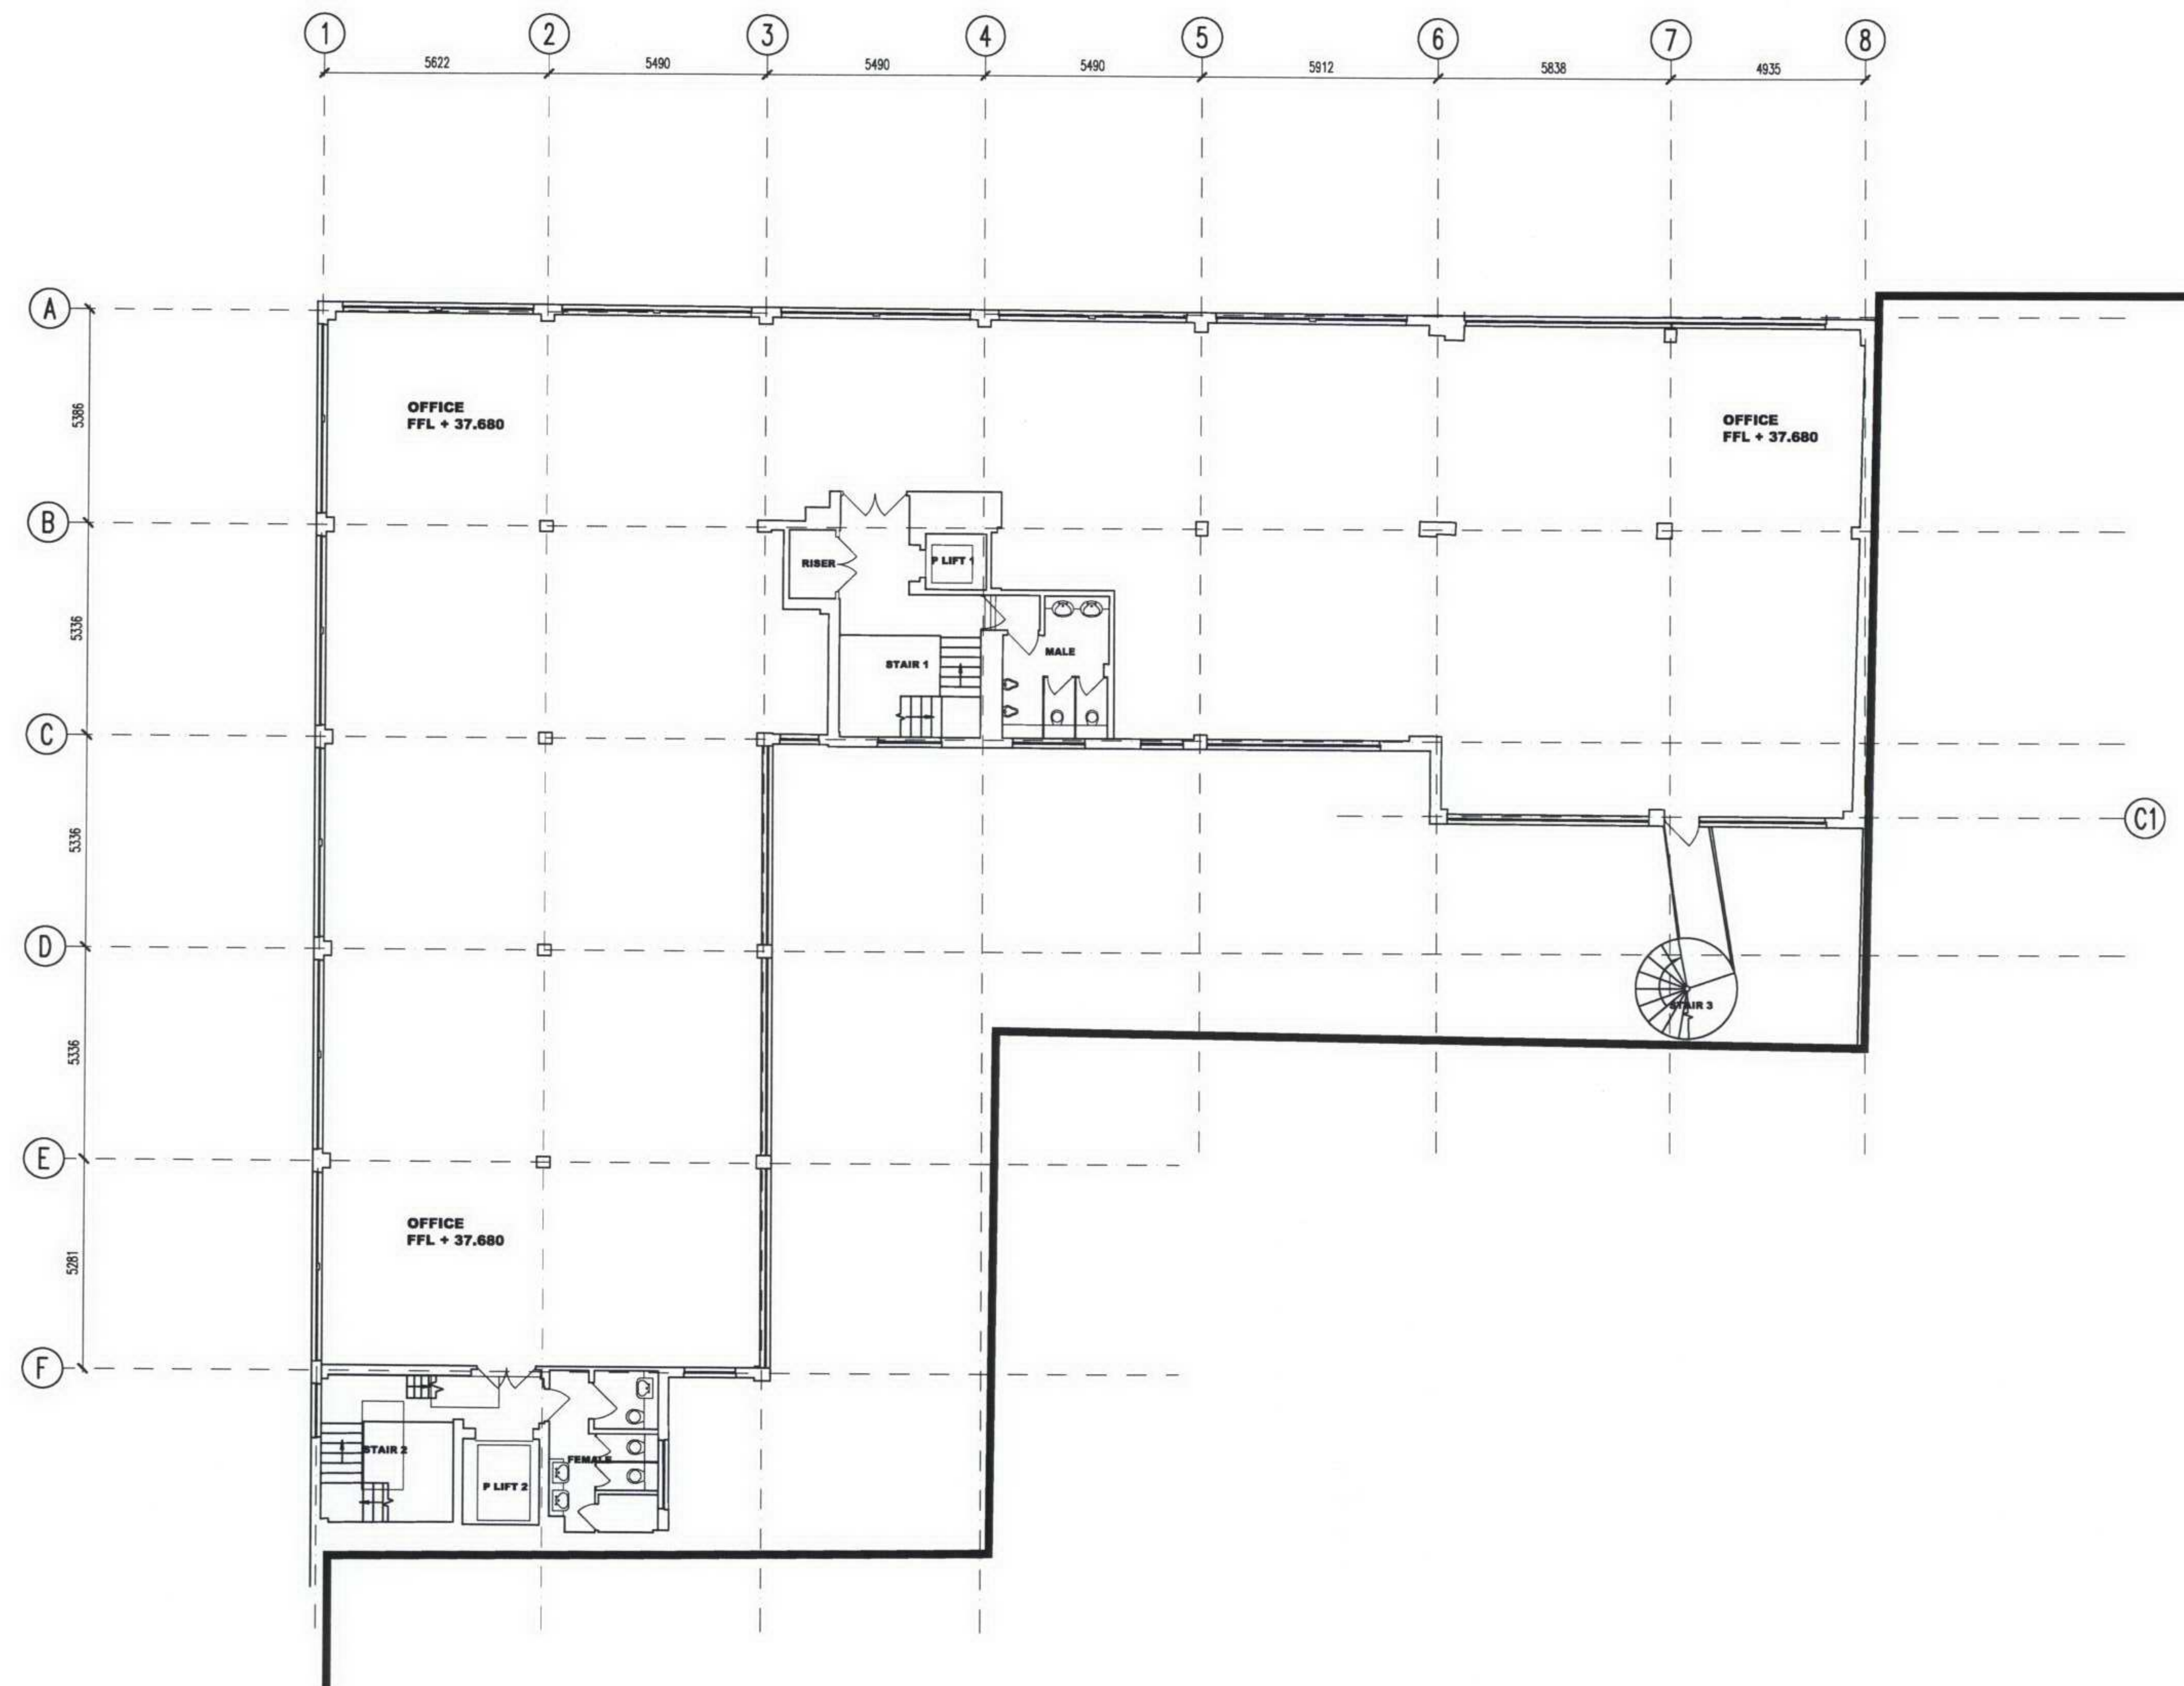

FIGURED DIMENSIONS ONLY TO BE USED


Notes

A 19/09/05 JPL REISSUED FOR PLANNING

Revisions

Arup Associates

 37 Fitzroy Square, London W1T 6EY
 tel 020 7755 5555 fax 020 7755 2561
 www.arupassociates.com

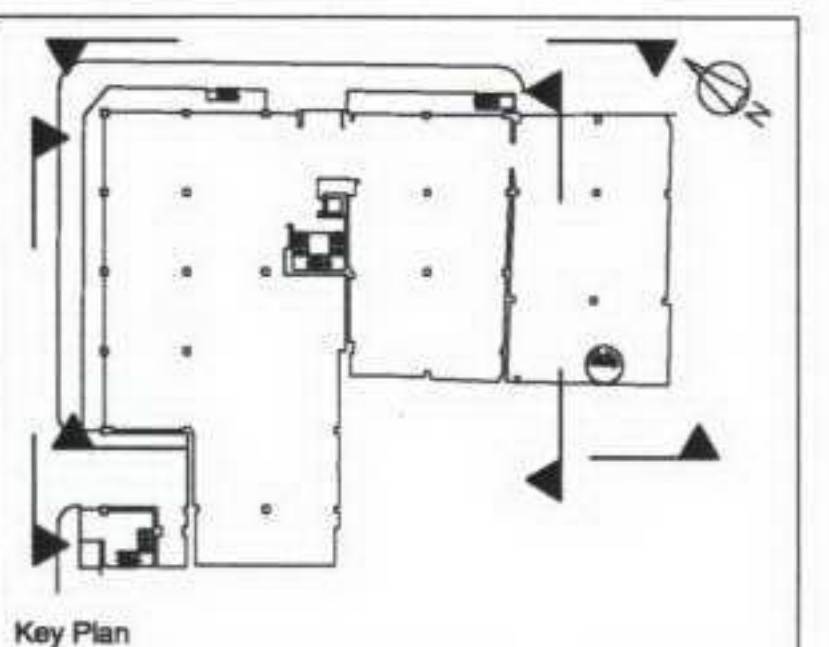ASTA HOUSE

 Drawing Title
**THIRD FLOOR PLAN
 EXISTING BUILDING**


 Scale bar
 0 5 Metres
 Scale 1:100

Scale 1:100

Status PLANNING

First issued 23/04/07

Job No.	Dwg. No.	Rev.
AA39182-00 / P 90-040		A

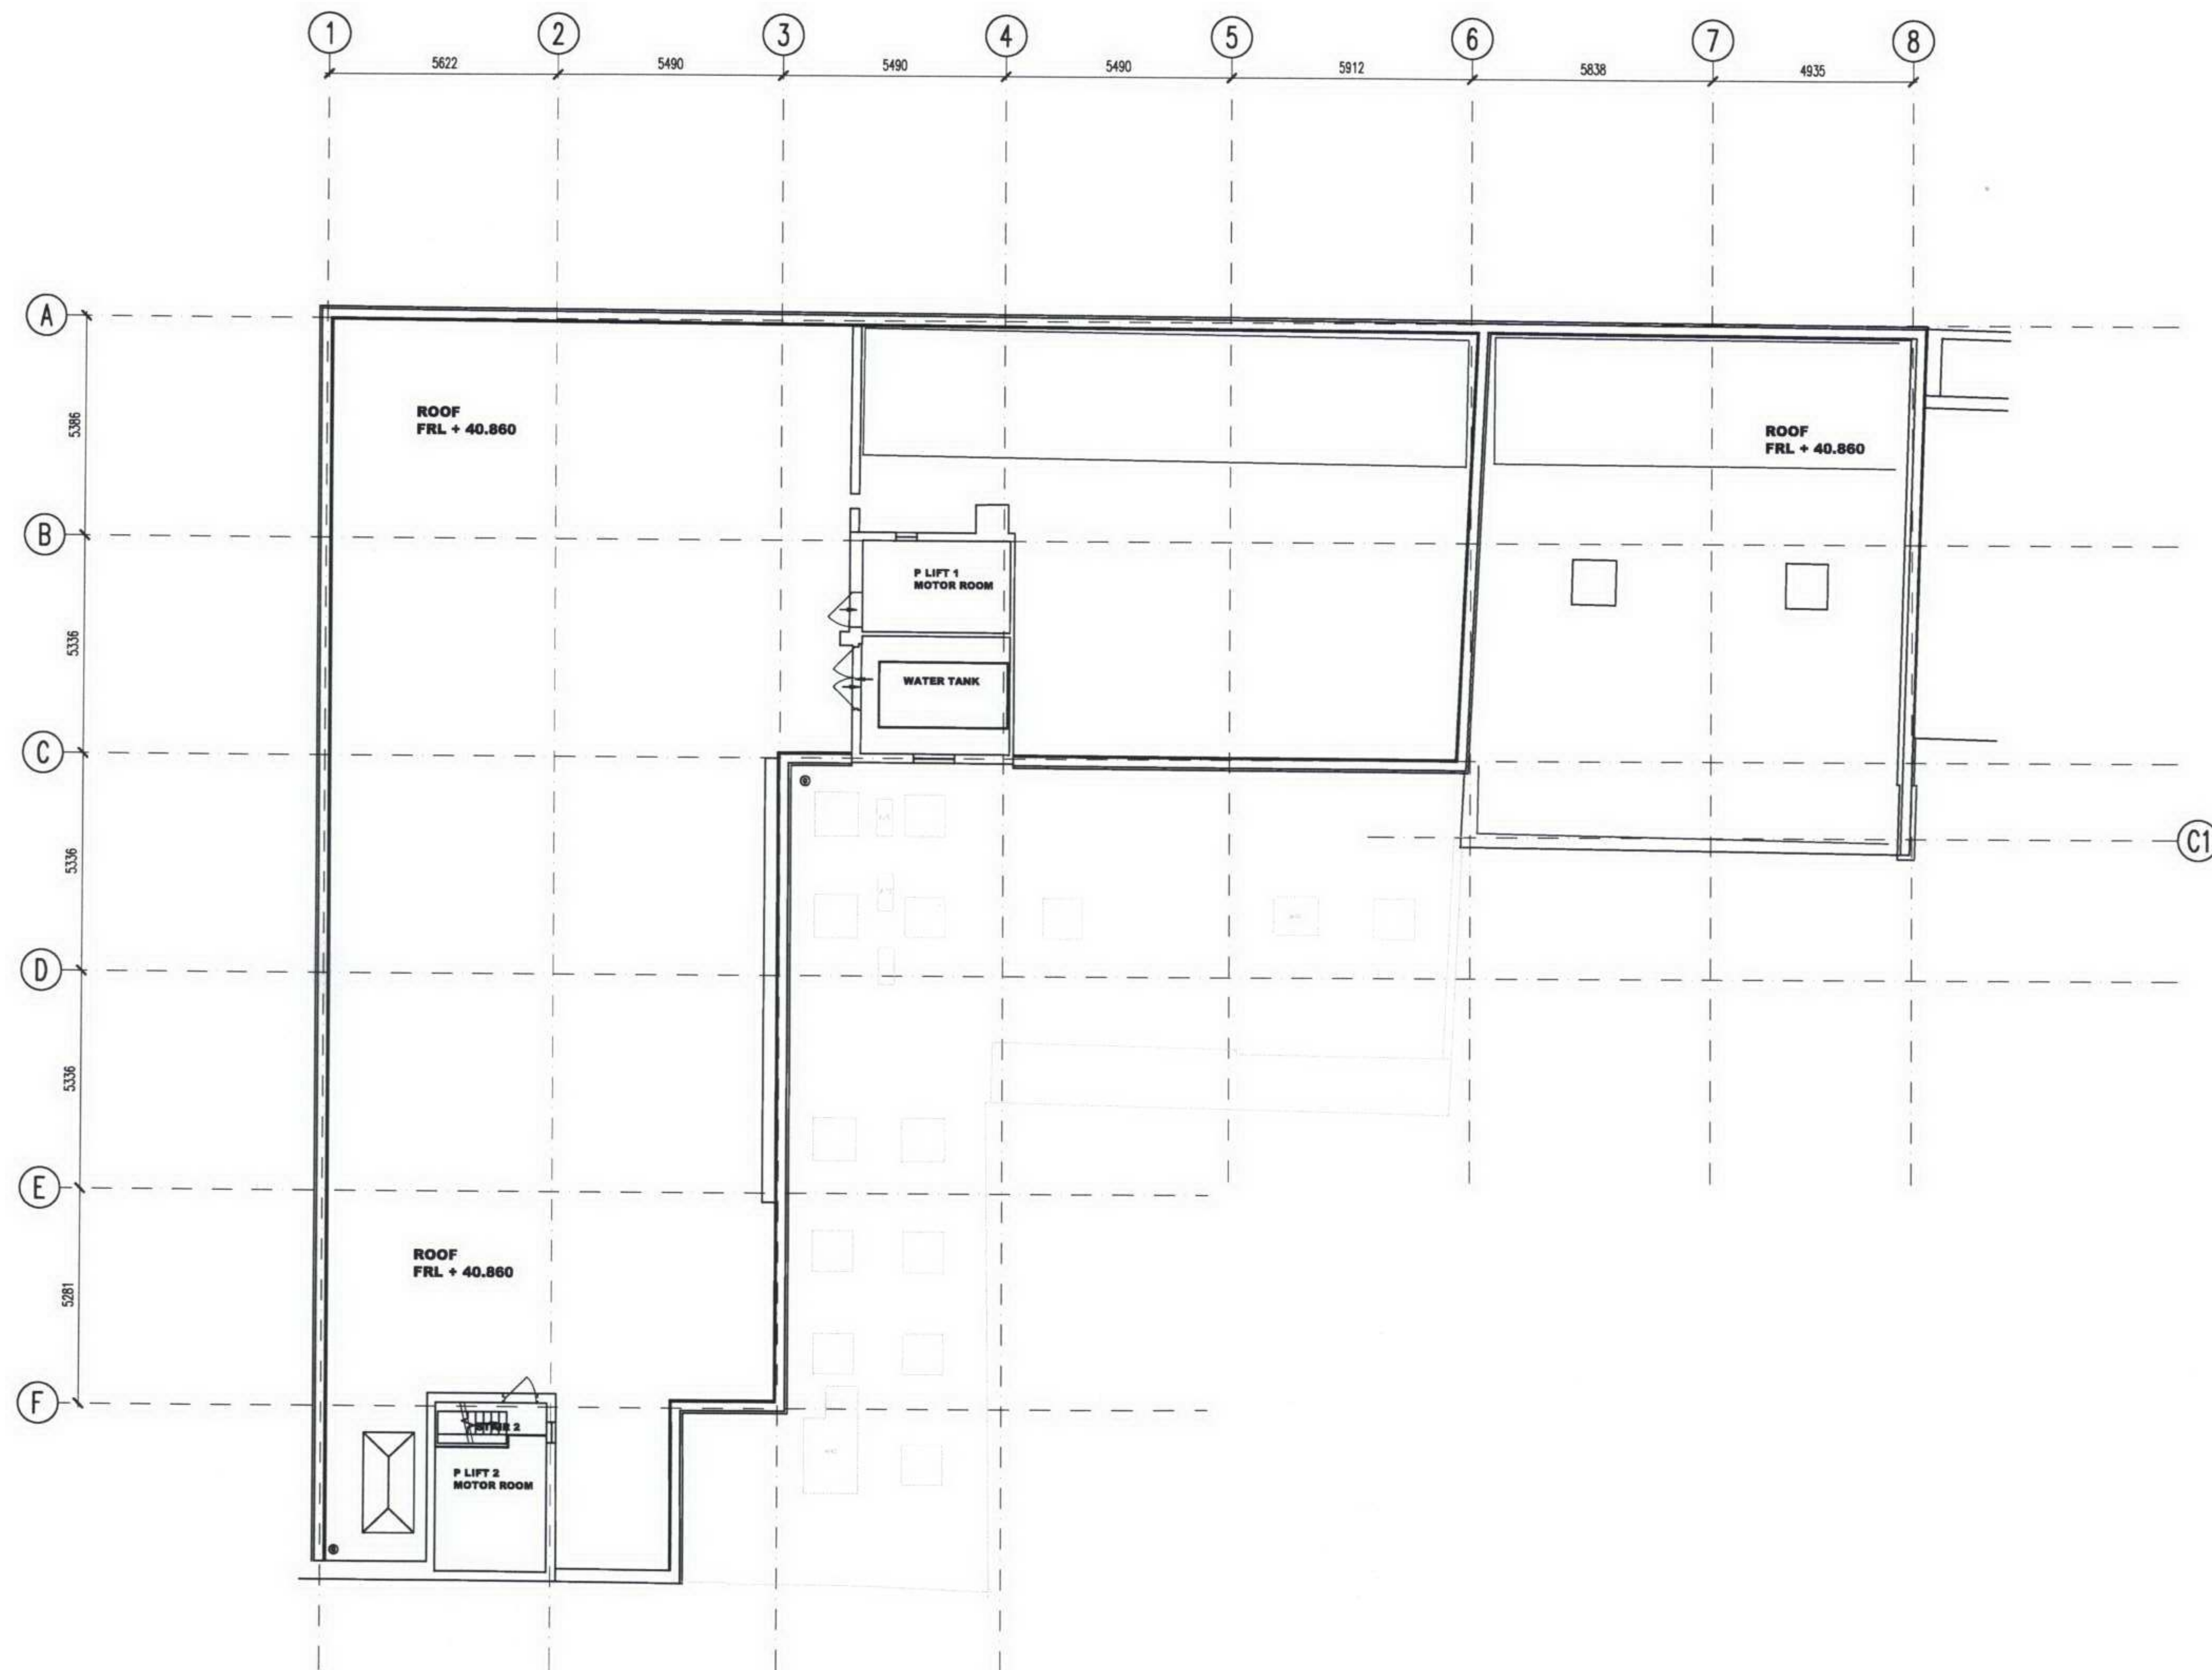

FIGURED DIMENSIONS ONLY TO BE USED

Notes


A 19/09/05 JPL REISSUED FOR PLANNING

Revisions

Arup Associates

37 Fitzroy Square, London W1T 6EY
tel 020 7755 5555 fax 020 7755 2561
www.arupassociates.com

ASTA HOUSE

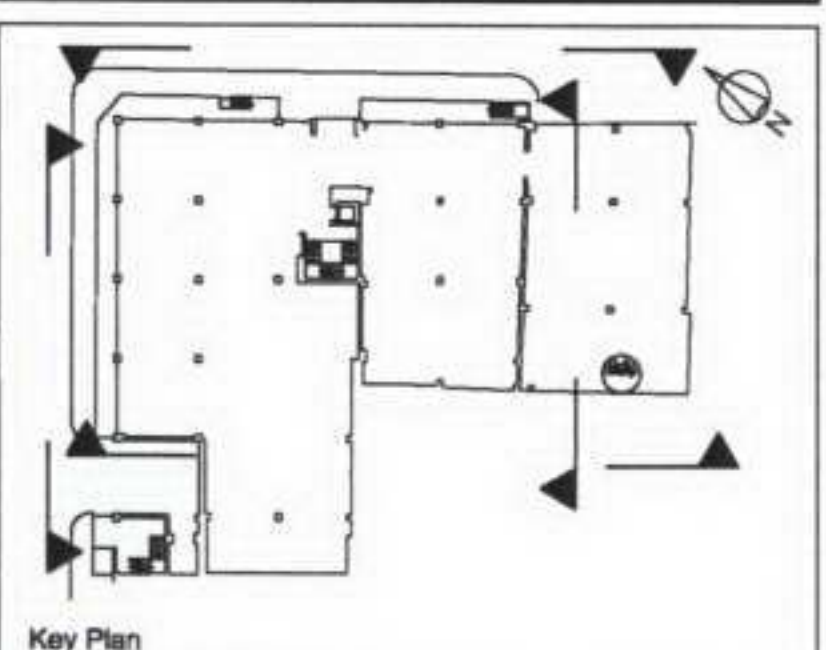

Key Plan

Drawing Title
**ROOF PLAN
EXISTING BUILDING**

Scale bar 0 5 Metres
Scale 1:100

Scale 1:100

Status PLANNING

First Issued 23/04/07

Job No.	Dwg. No.	Rev.
AA39182-00 / P 90-050		A