


PROPOSED REAR ELEVATION Scale 1:50

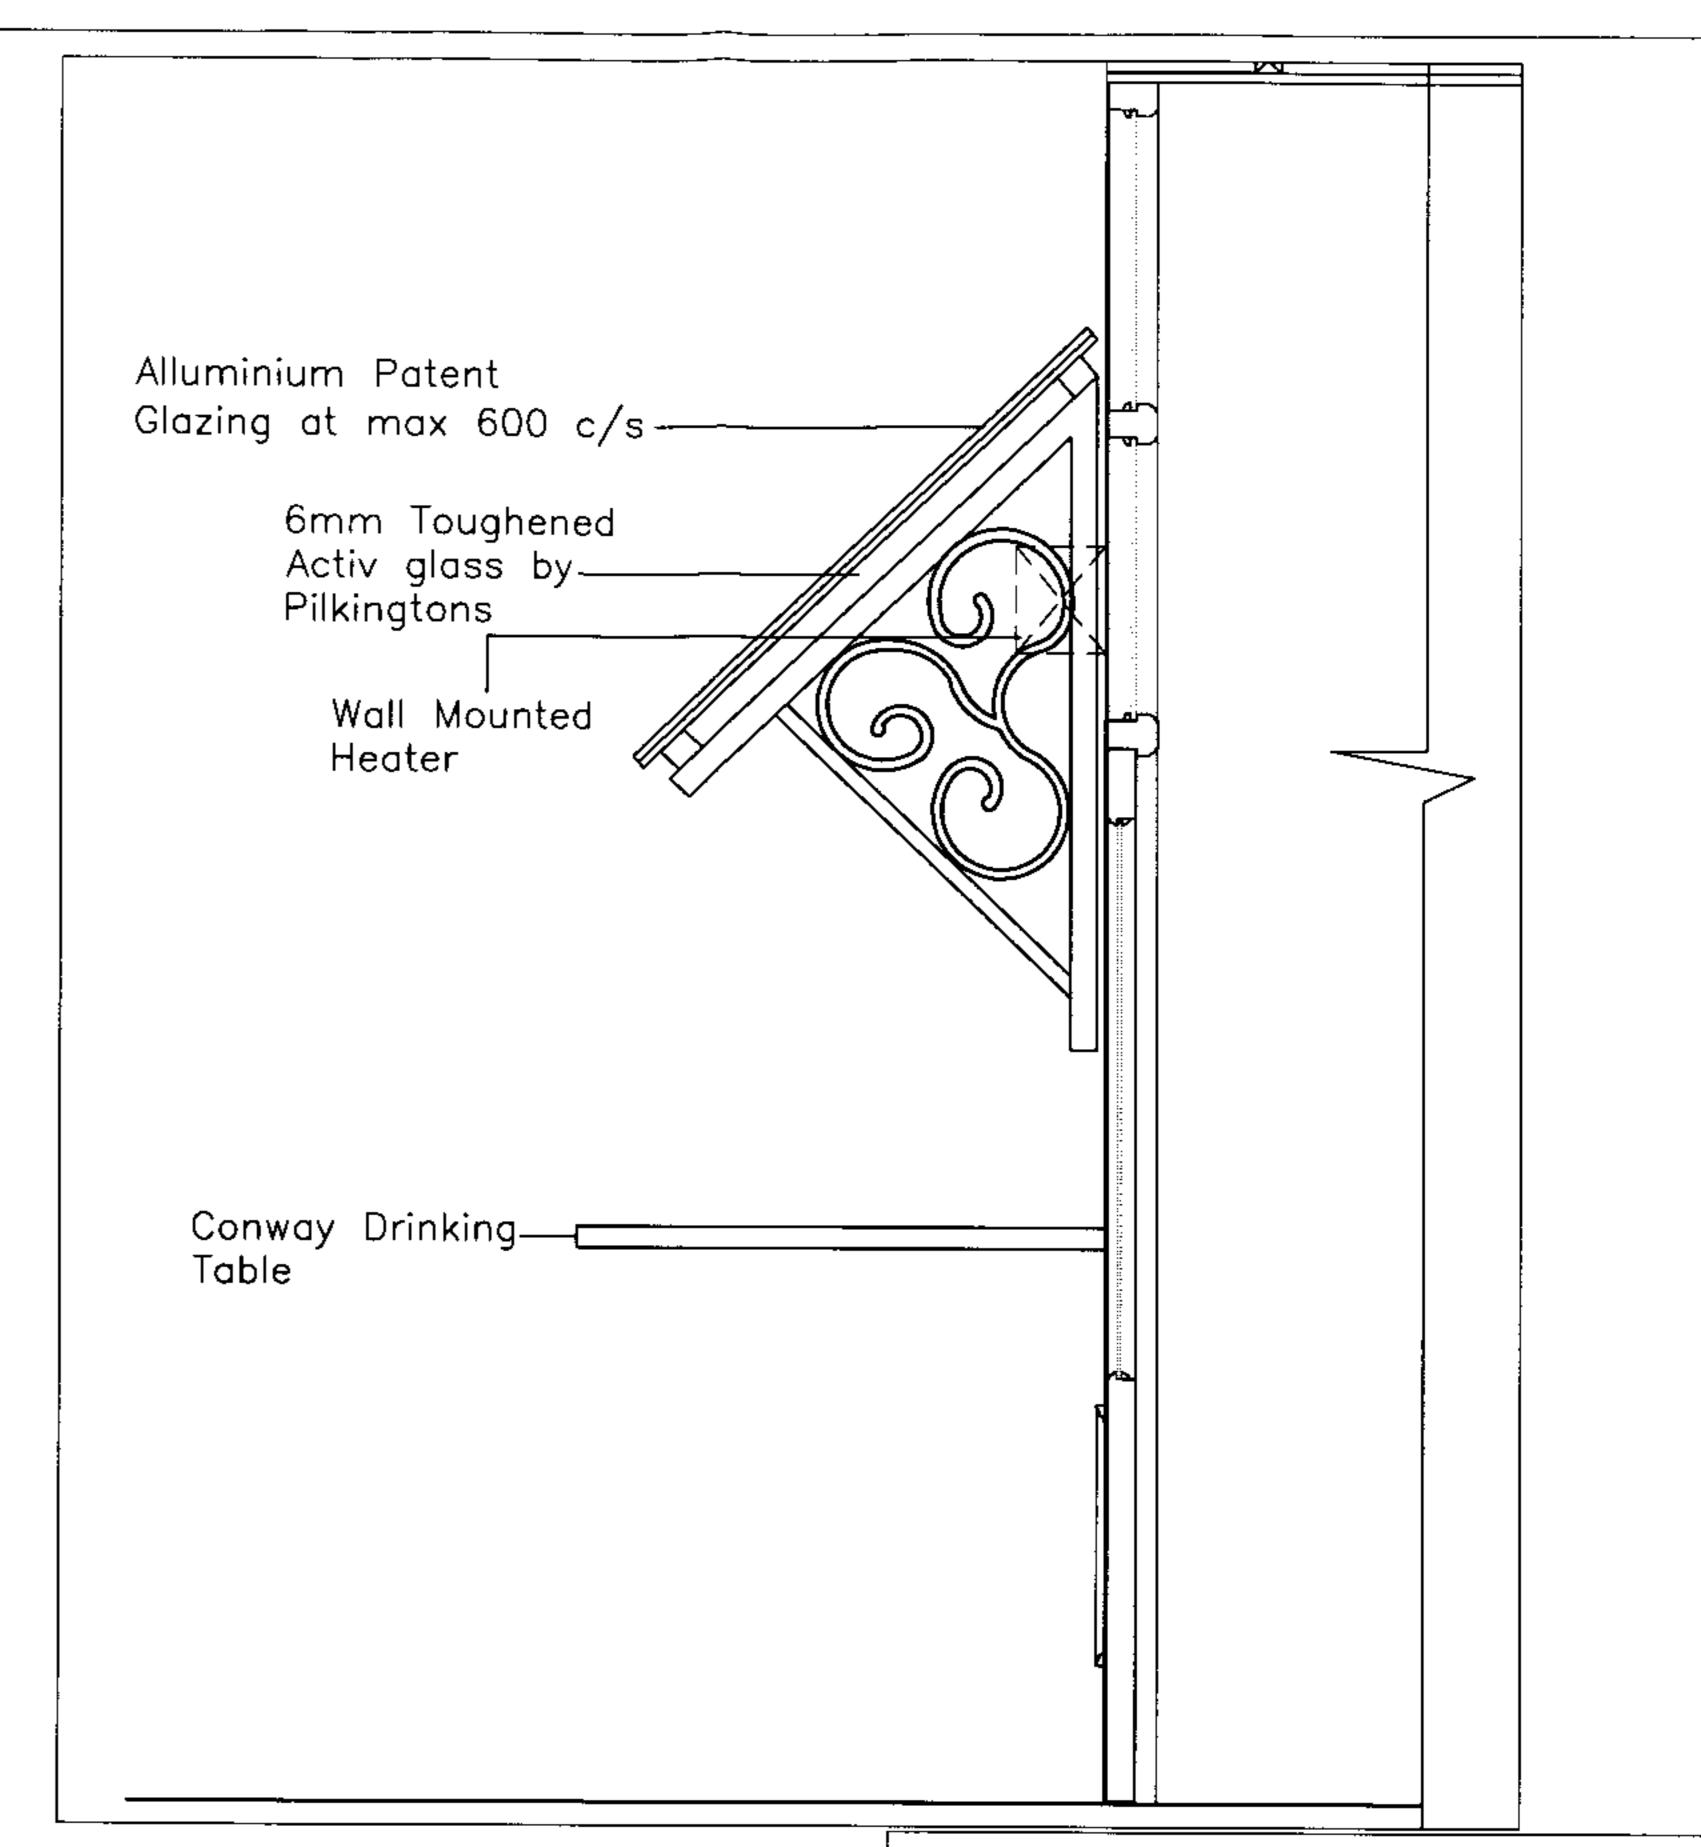

PROPOSED SECTION THROUGH GLAZED CANOPY Scale 1:20

## lawrence beckingham field

ARCHITECTS INTERIORS LANDSCAPES

DEC 2006

THE SAIL LOFF LIMEHOUSE COURT 3-11 DOD STREET LONDON E14 /EQ. TELEPHONE +44(0) 20 7536 2100 FAX +44(0) 20 7538 4442 unitial. surmame@lbfarchitects.co.uk

Project:

THE GATEHOUSE

I NORTH ROAD(CORNER OF NORTH ROAD & HAMPSTEAD LANE)

LONDON N6 4BD

Client:

J.D. WETHERSPOON PLC

Drawing:


PROPOSED ELEVATION & SECTION

Scale: Drawn by: Checked by: Date:

1:50/20 @ A3 TL Drg no:


2006-110/004

DO NOT SCALE FROM THIS DRAWING. ALL DIMENSIONS TO BE CHECKED ON SITE. REFER ANY DISCREPANCIES TO ARCHITECT. THIS DRAIMING IS SUBJECT TO COPYRIGHT

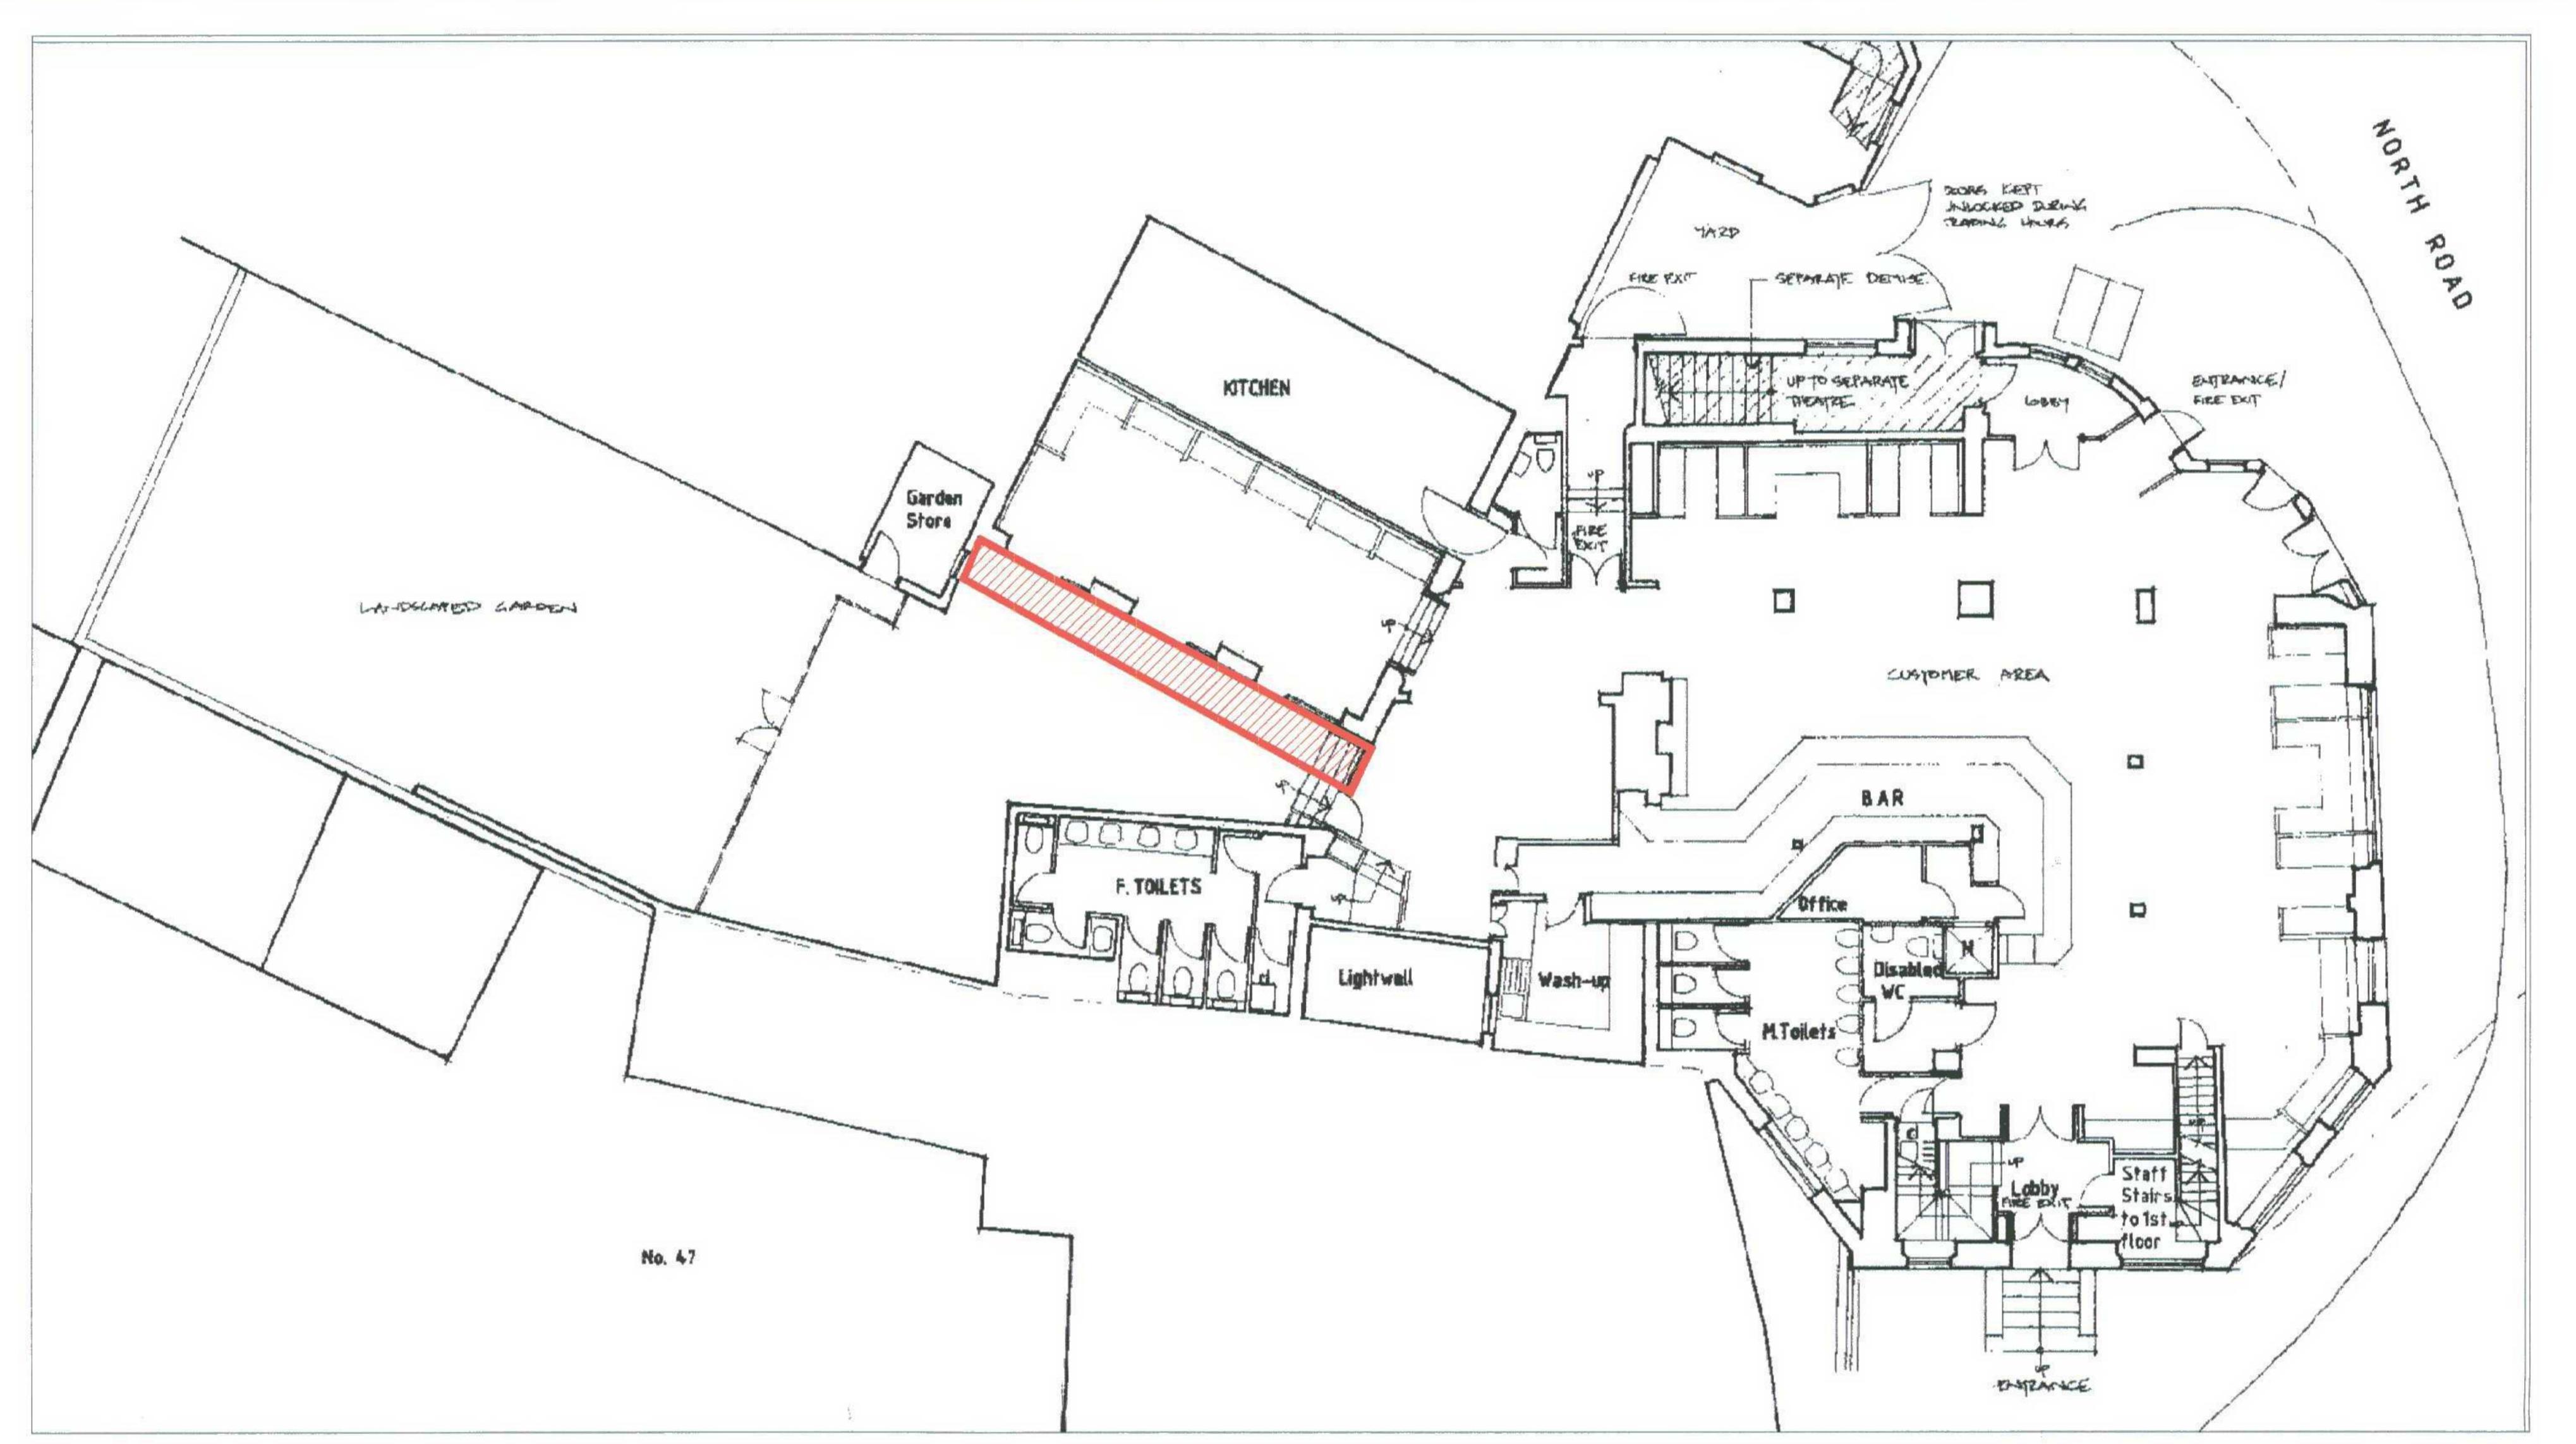




EXISTING ELEVATION OF EXTERNAL AREA Scale 1:50

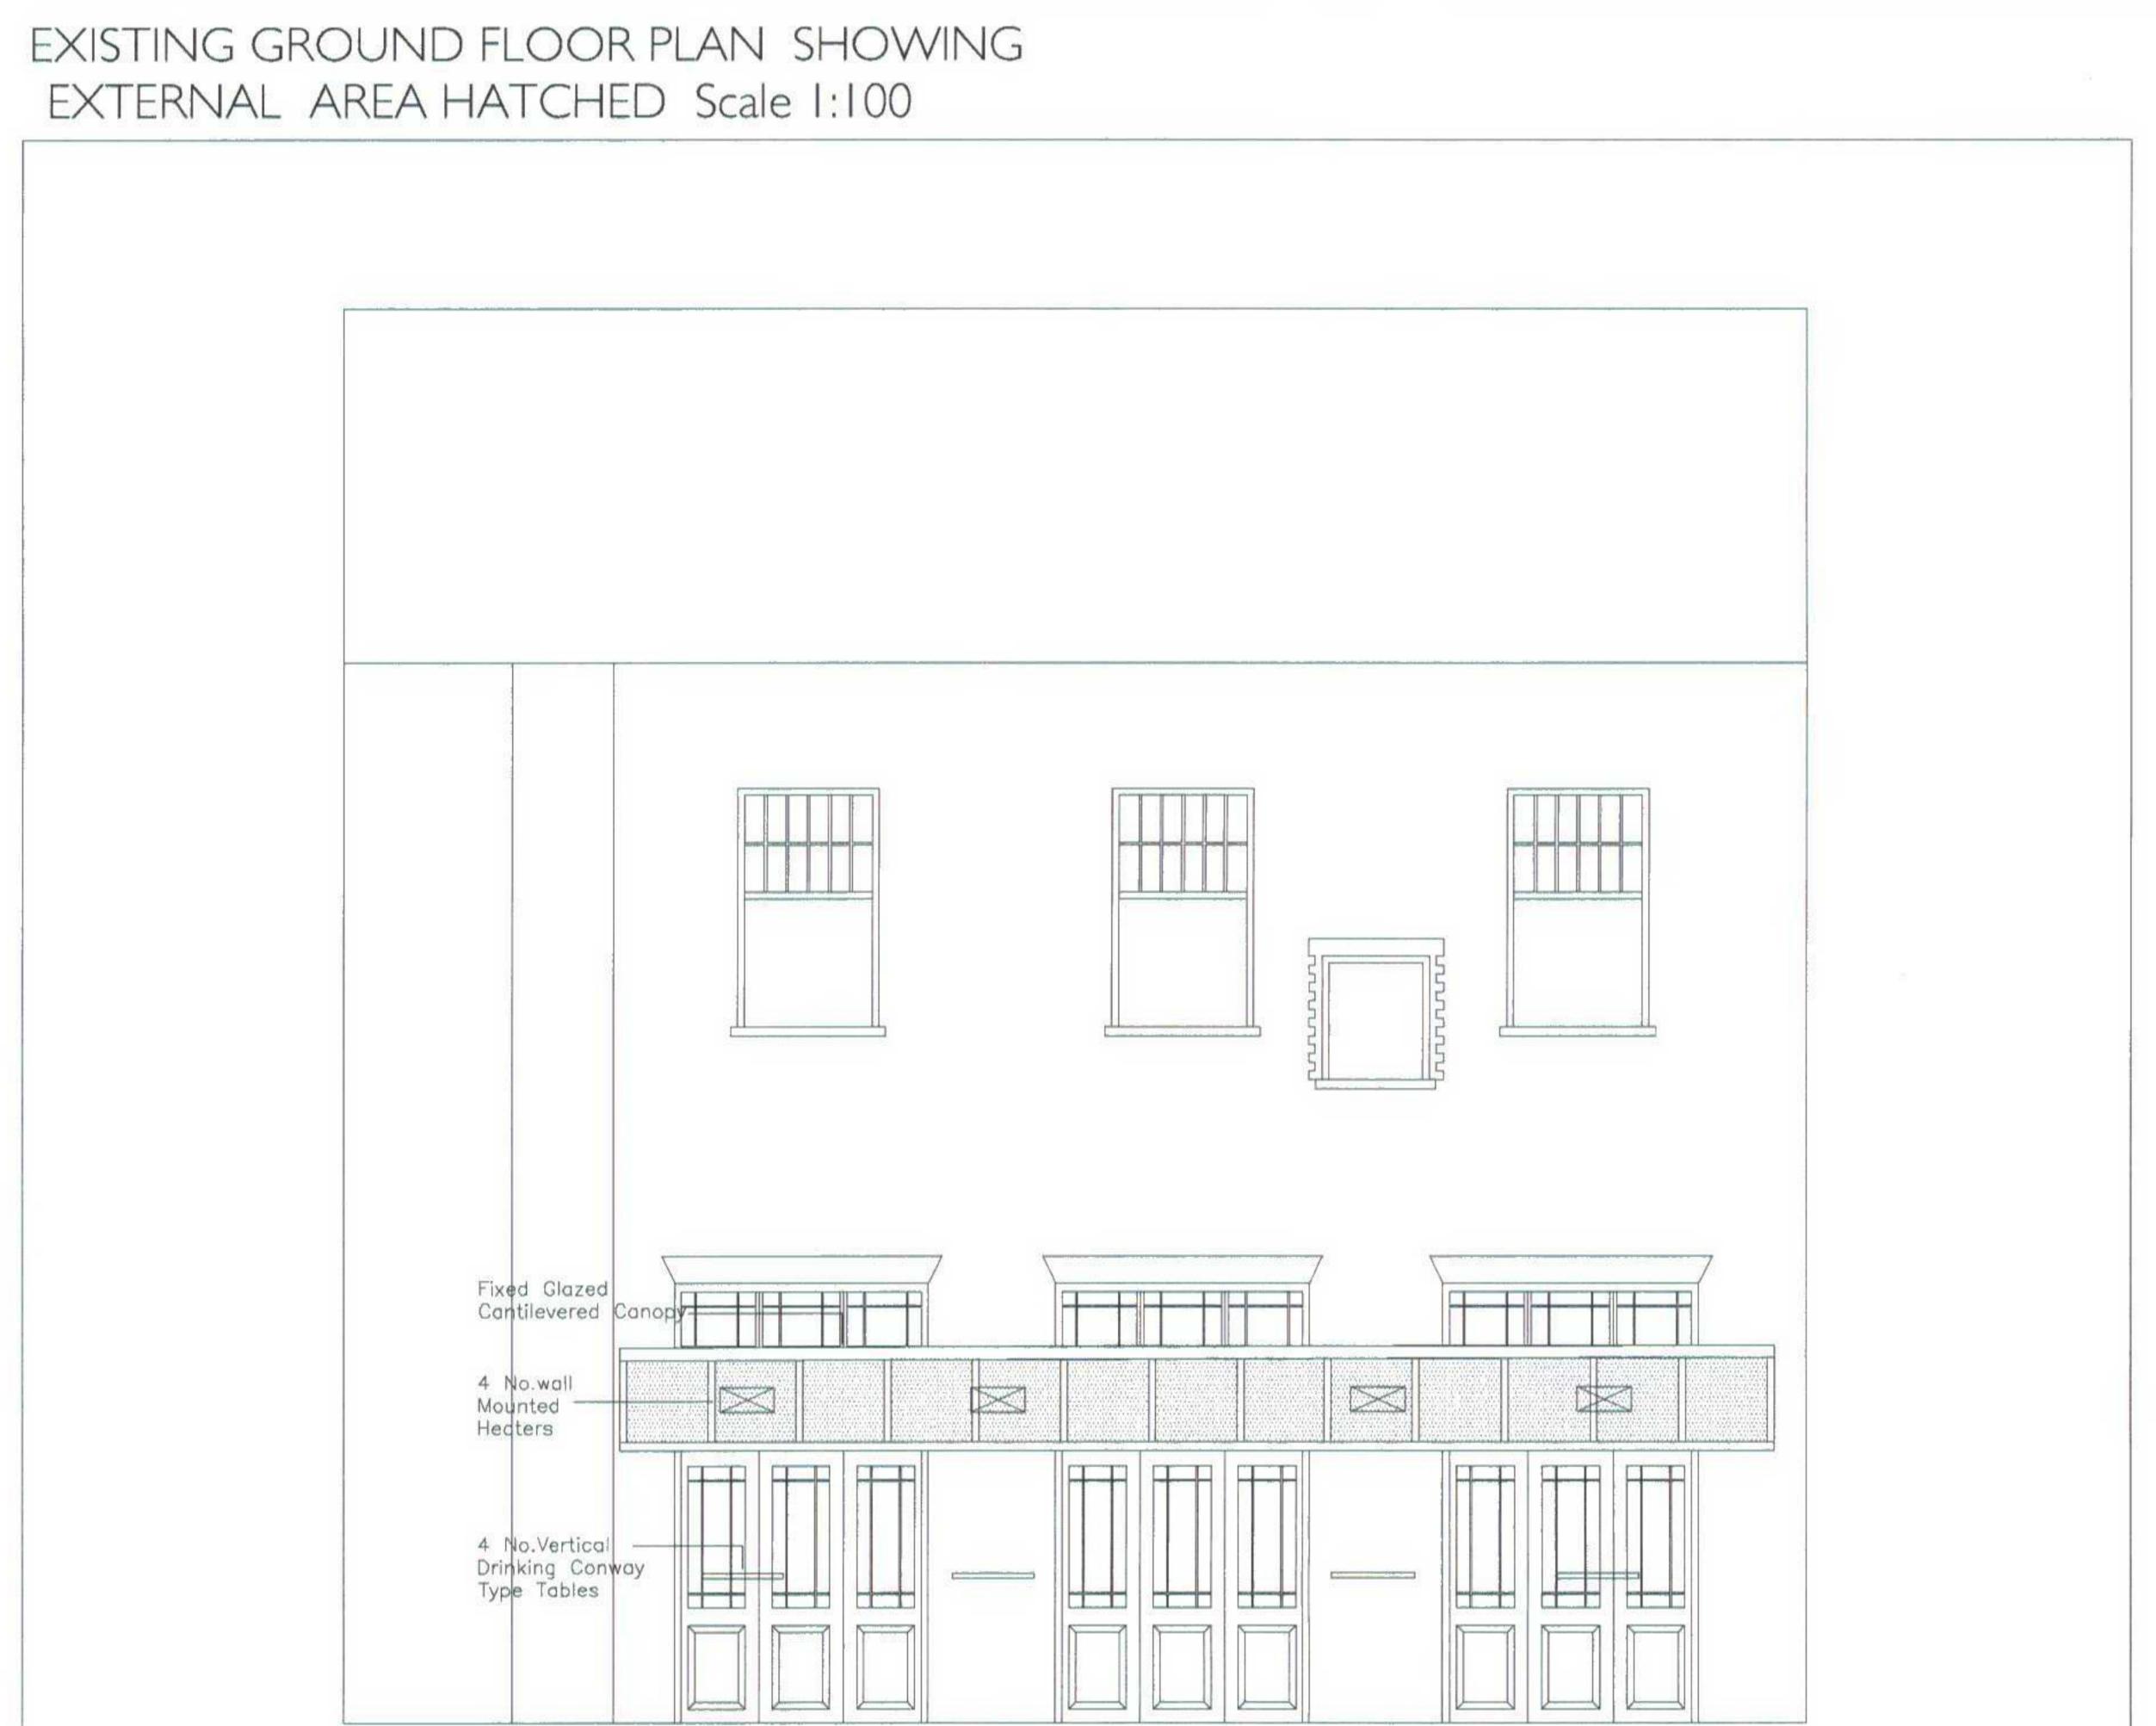

PROPOSED ELEVATION OF EXTERNAL AREA Scale 1:50

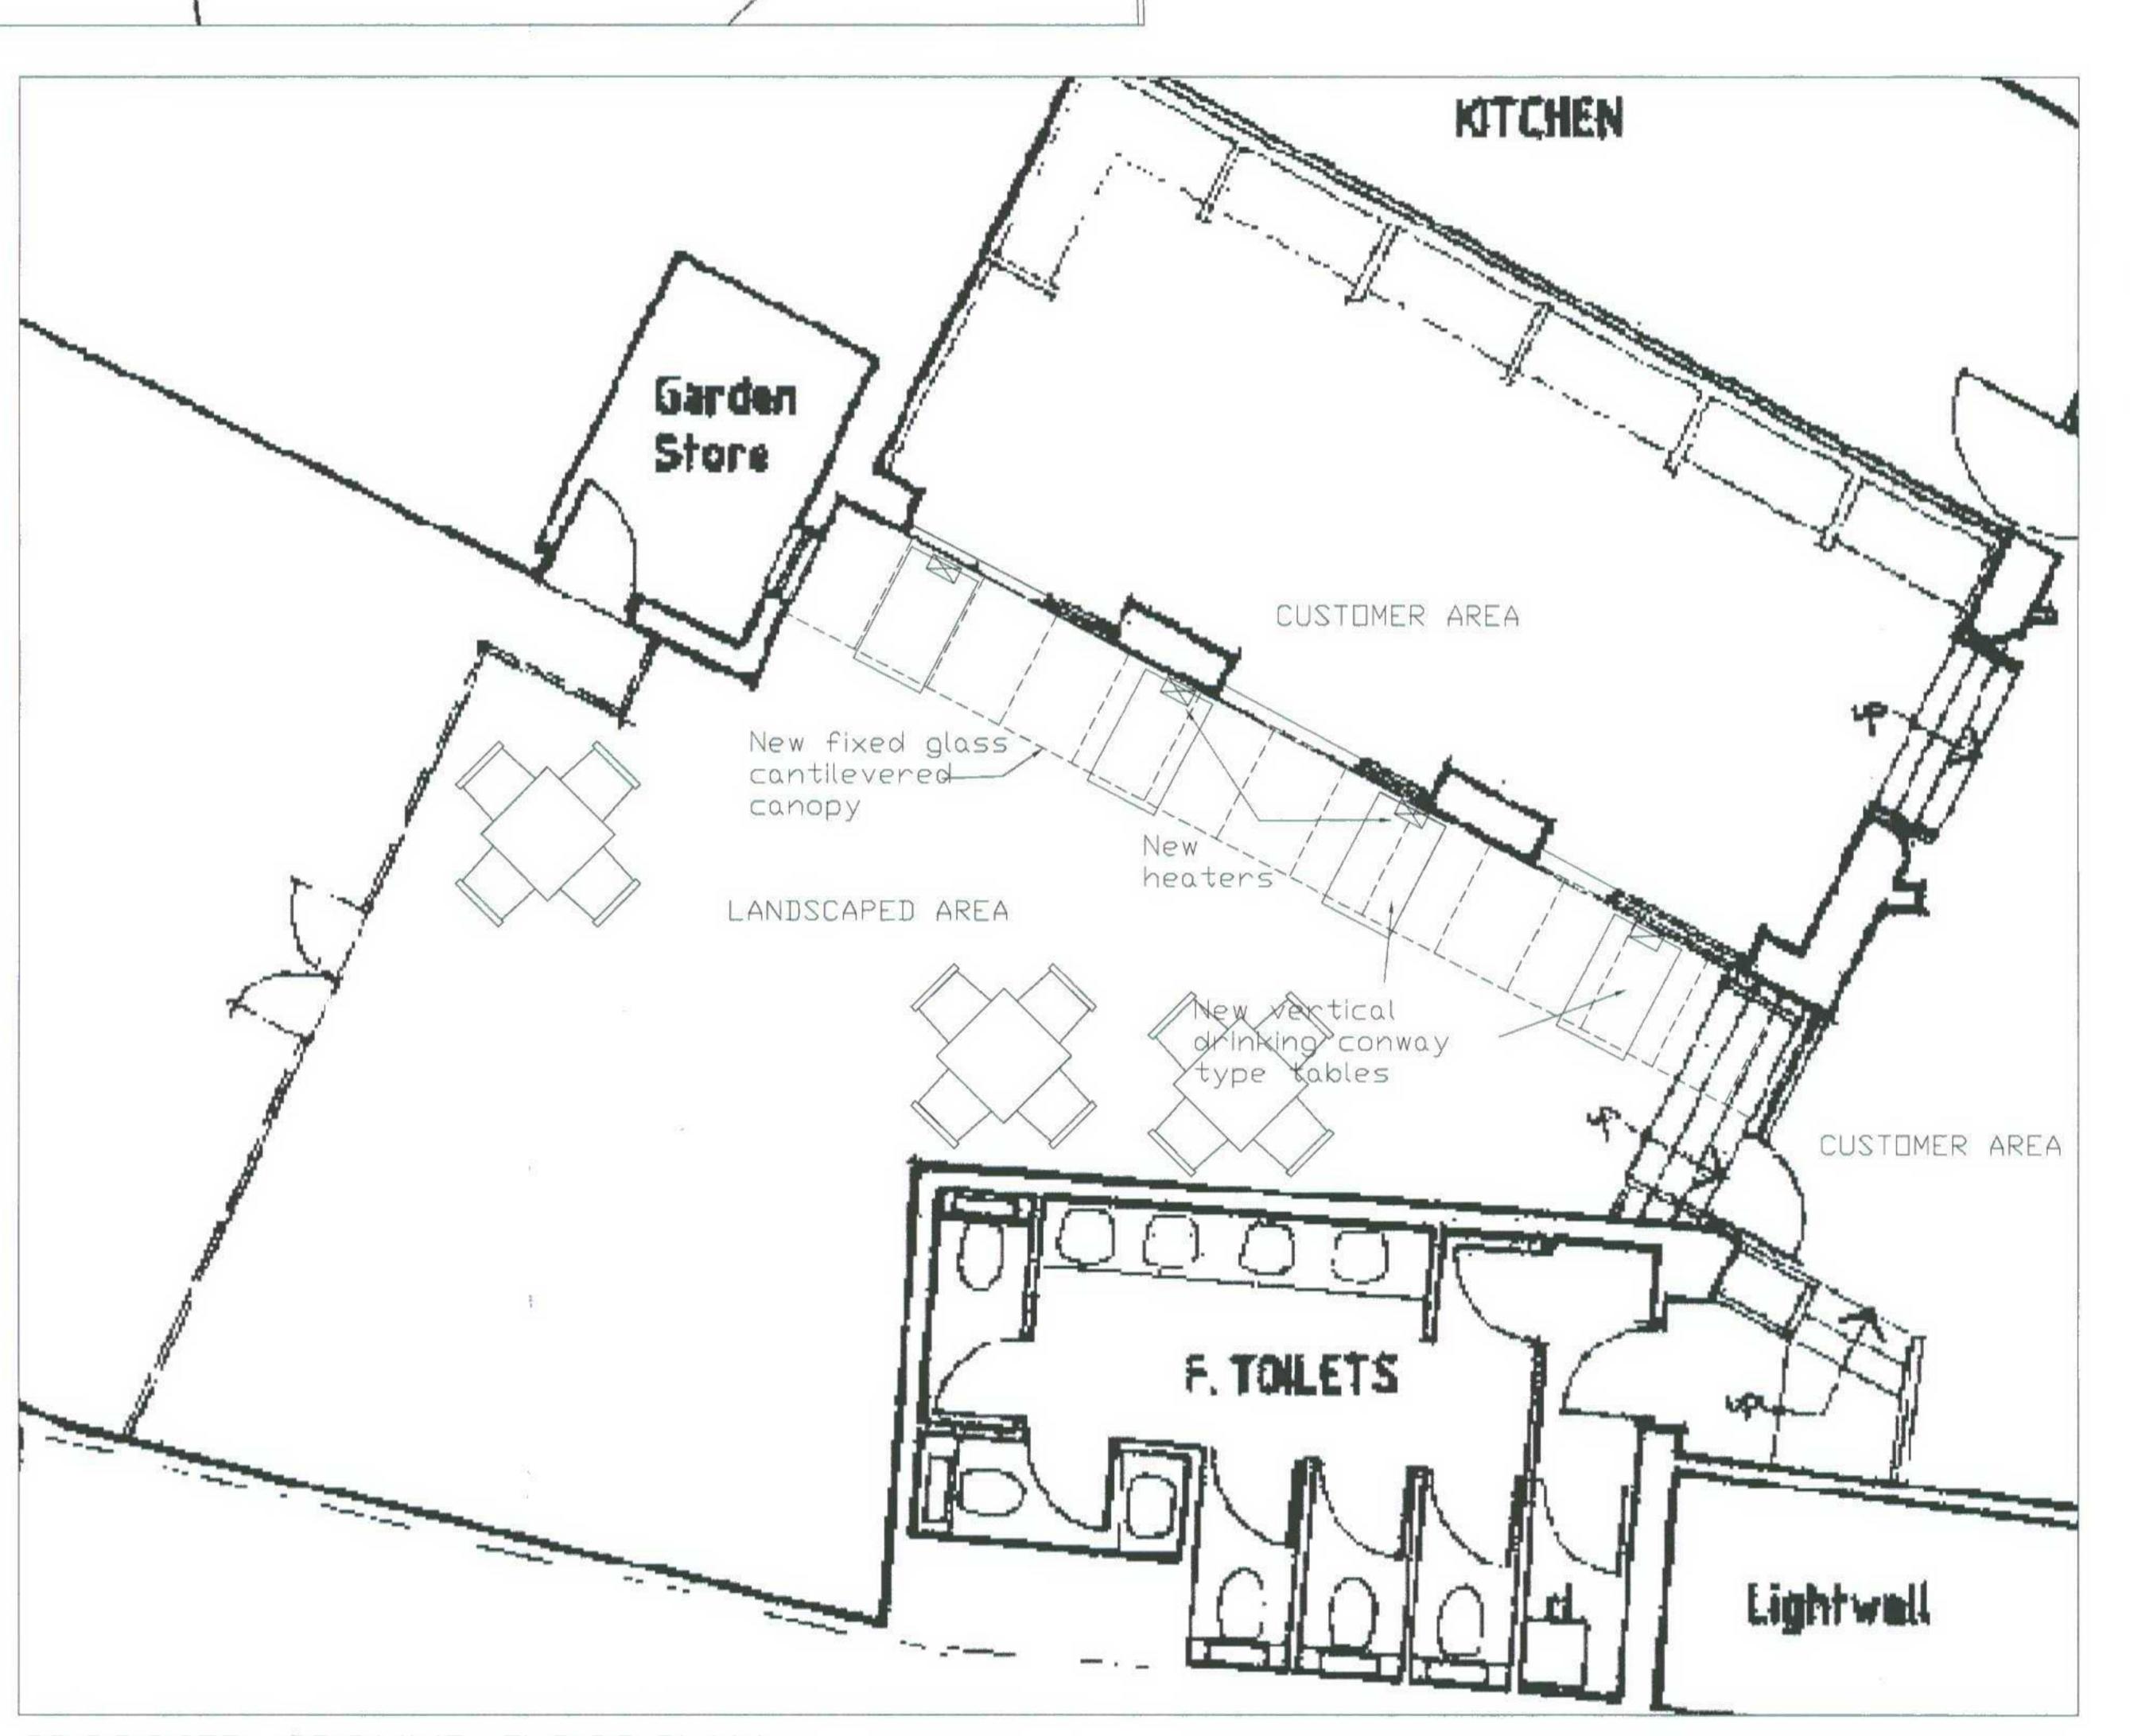

PROPOSED GROUND FLOOR PLAN Scale 1:50



SITE LOCATION PLAN Scale 1:1250

ELEVATION & SITE ADDRESS REVISED

lawrence beckinghamufield

THE GATEHOUSE

1 NORTH ROAD (CORNER OF NORTH ROAD & HAMPSTEAD LANE)

LONDON N6 4BD

J.D. WETHERSPOON PLC

Drawing: EXISTING & PROPOSED GROUND PLAN

& ELEVATION Scale: Drawn by: Checked by: Date:

Drg no:

2006-110(M)-003A

REFER ANY DISCREPANCIES TO ARCHITECT. THIS DRAWING IS SUBJECT TO COPYRIGHT