


SURVEY

© Knott Architects
98B Tollington Park
London N4 3RB
tel: (020) 72638844
fax: (020) 72634700
mail@knottarchitects.co.uk

Do not scale from this drawing
Use figured dimensions

Revisions

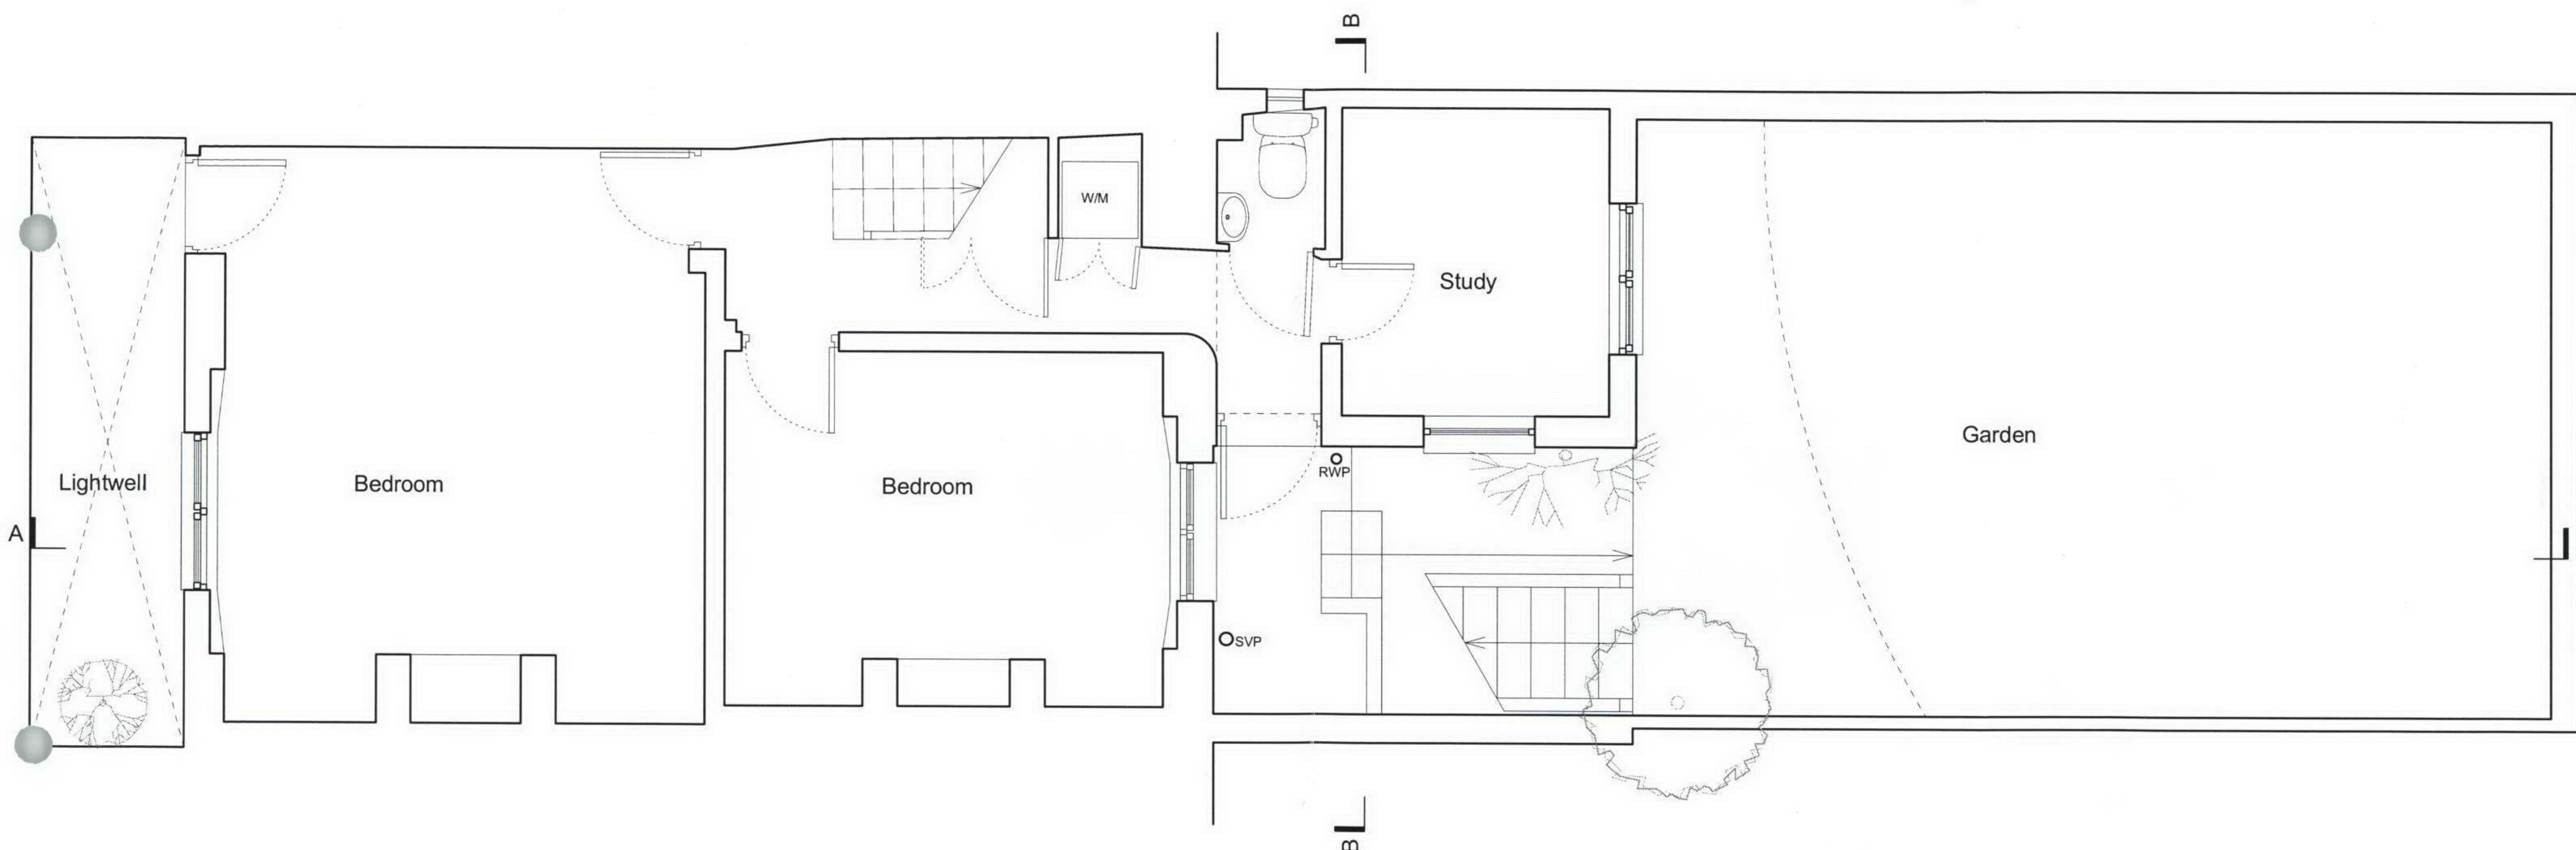

Lower Ground Floor
as Existing

K N O T T

29 Inkerman Road
Lower Ground Floor
As Existing
Scale 1:50
Date: November 06
226.001 Rev -


ARCHITECTS

SURVEY

© Knott Architects
98B Tollington Park
London N4 3RB
tel: (020) 72638844
fax: (020) 72634700
mail@knottarchitects.co.uk

Do not scale from this drawing
Use figured dimensions

Revisions

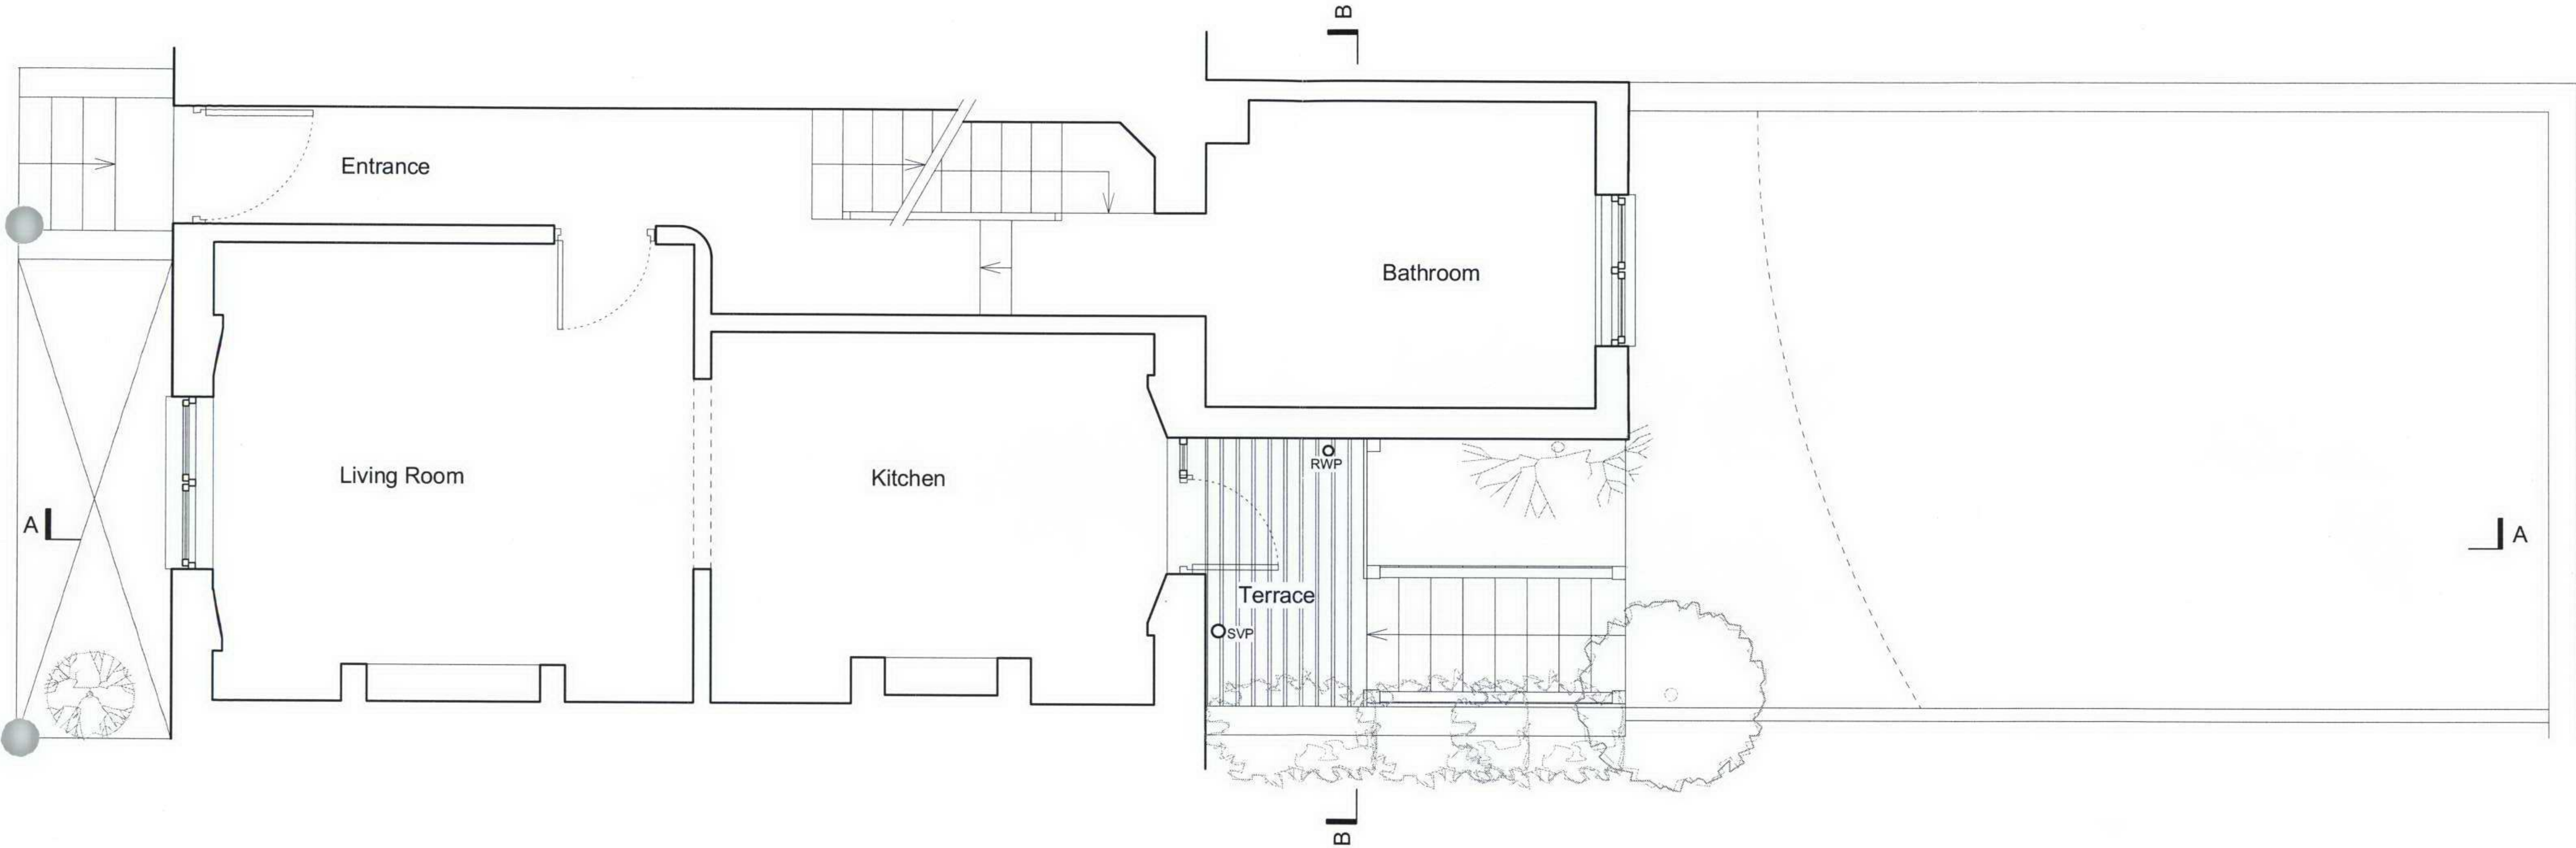

Ground Floor
as Existing

K N O T T

29 Inkerman Road
Ground Floor
As Existing
Scale 1:50
Date: November 06
226.002 Rev -

ARCHITECTS

SURVEY


© Knott Architects
98B Tollington Park
London N4 3RB
tel: (020) 72638844
fax: (020) 72634700
mail@knottarchitects.co.uk

Do not scale from this drawing
Use figured dimensions

Revisions



Rear Elevation
As Existing

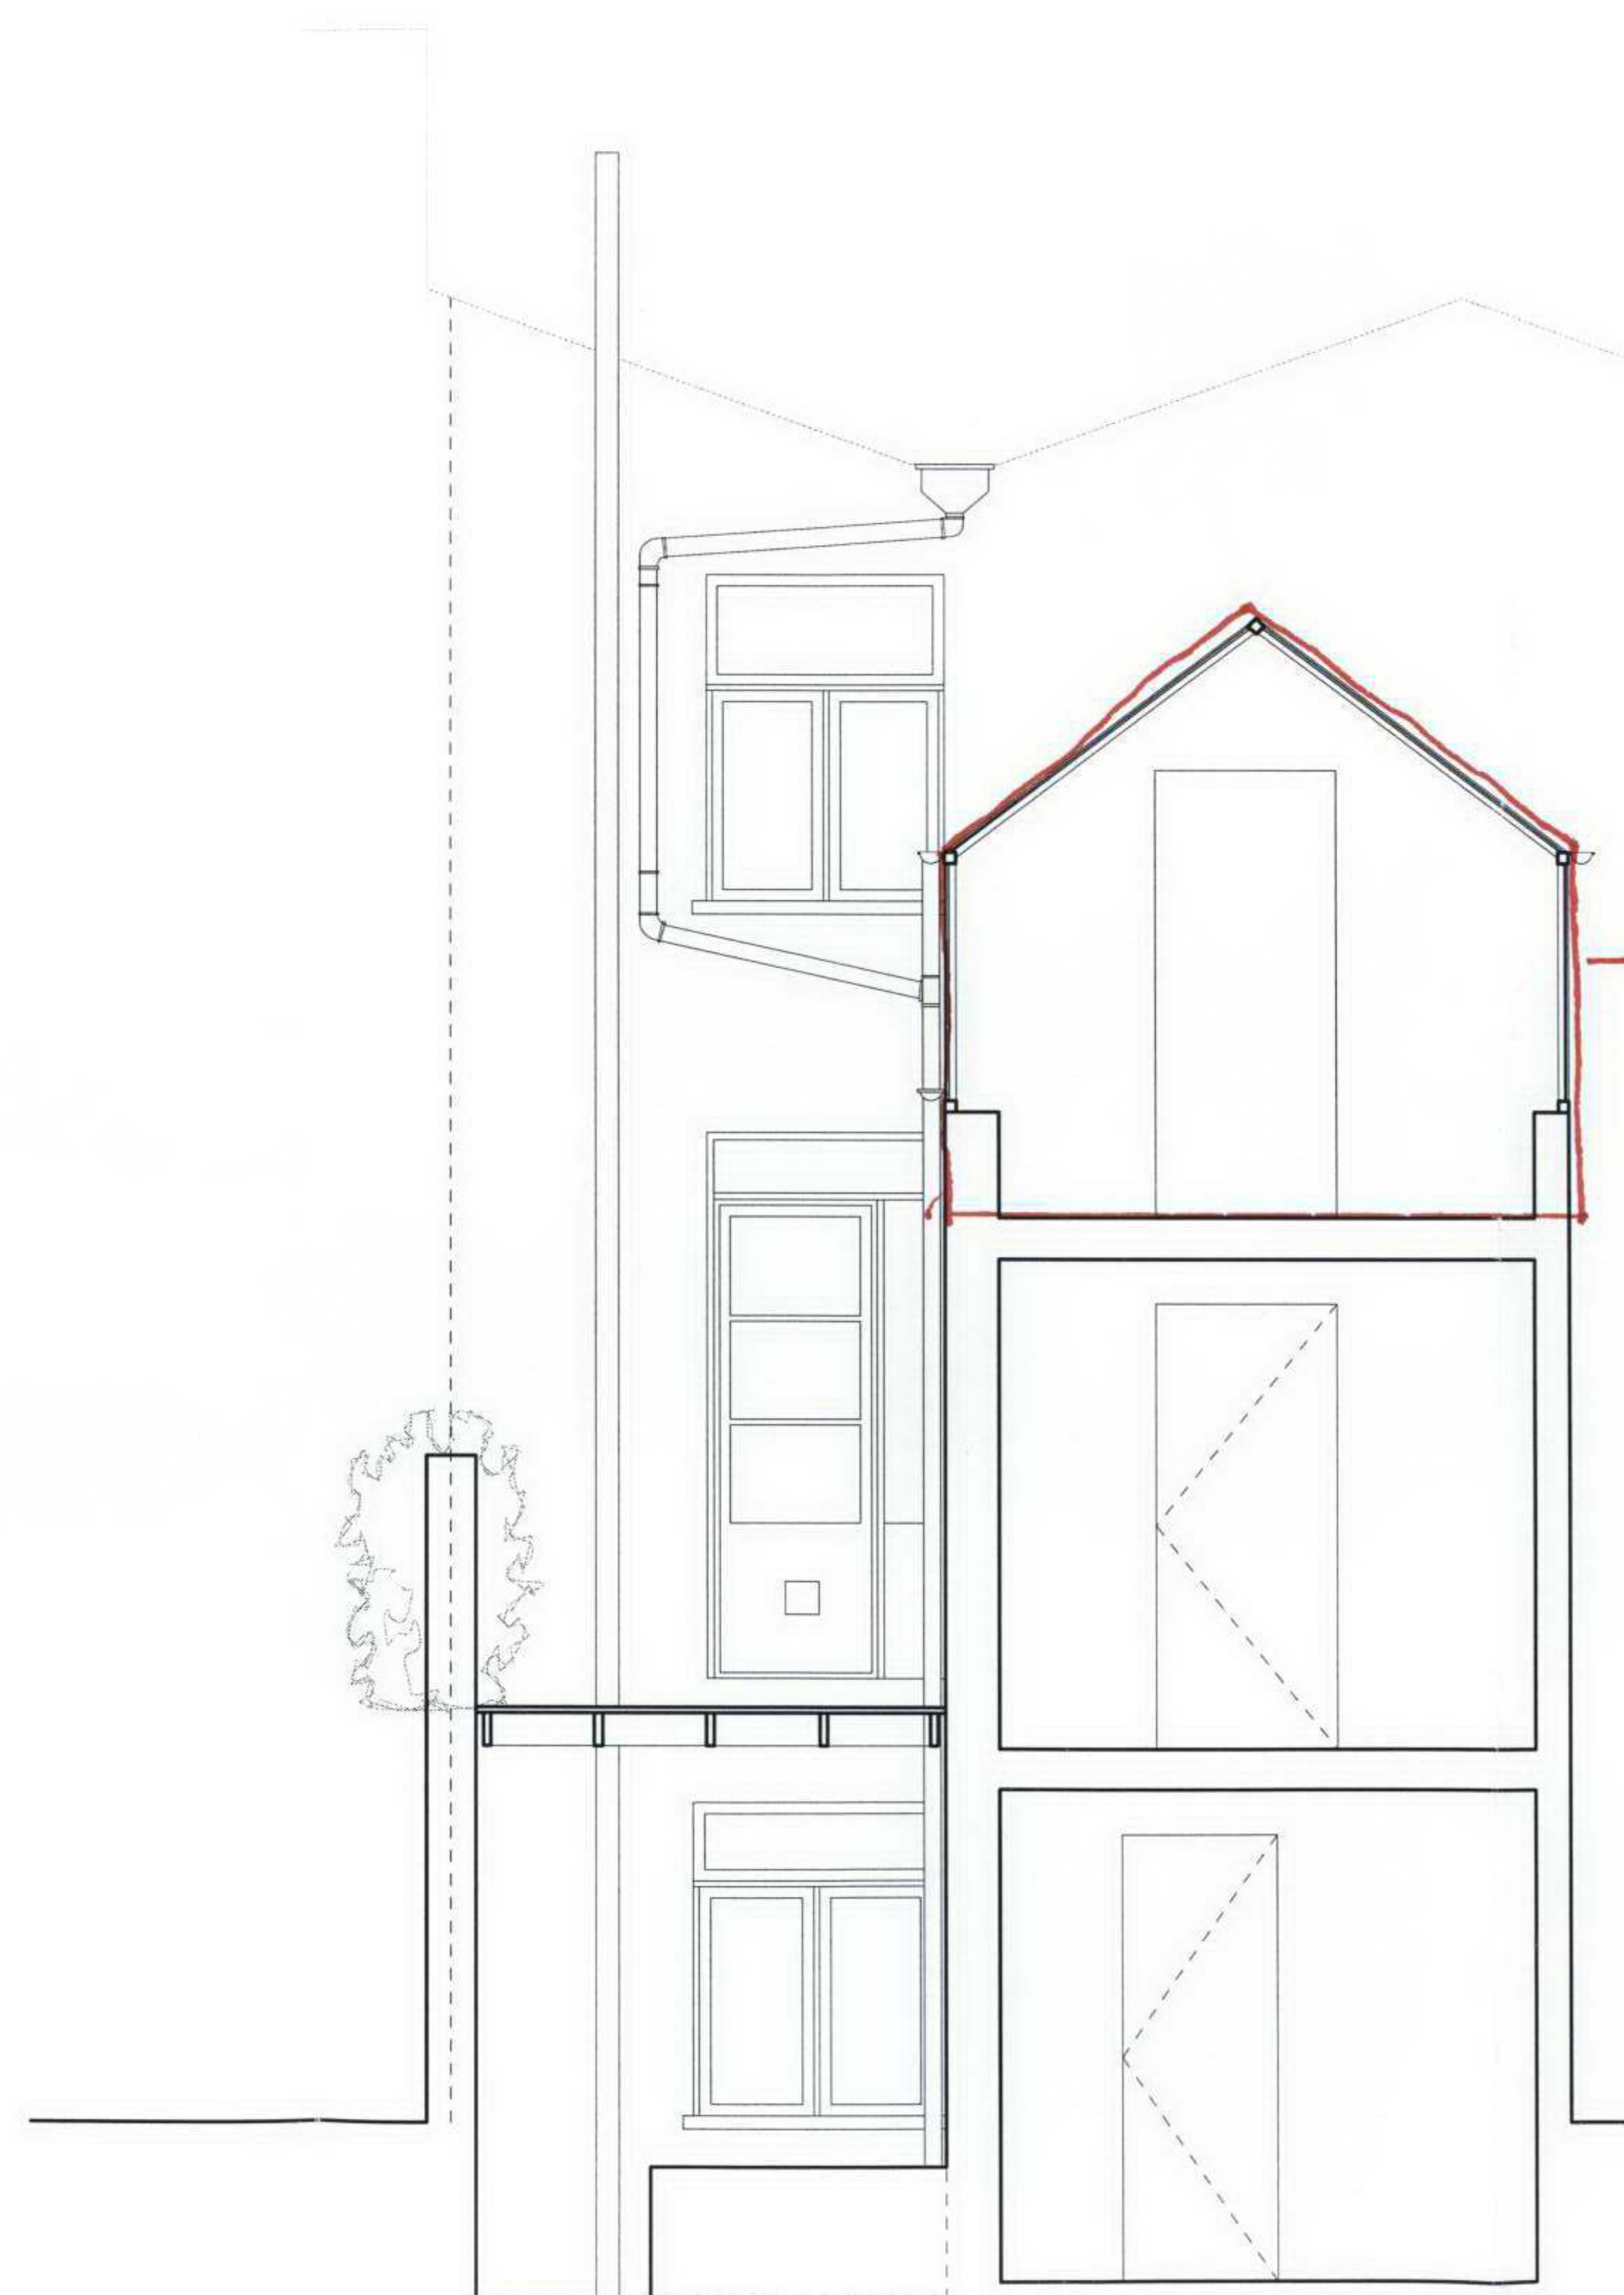

Rear Section B-B
As Existing

— EXISTING EXTENSION —

RECEIVED
24 MAY 2007

KNOTT

29 Inkerman Road

Rear Elevation & Section B-B
As Existing

Scale 1:50

Date: November 06

226.003 Rev -


ARCHITECTS

SURVEY

© Knott Architects
98B Tollington Park
London N4 3RB
tel: (020) 72638844
fax: (020) 72634700
mail@knottarchitects.co.uk

Do not scale from this drawing
Use figured dimensions

Revisions

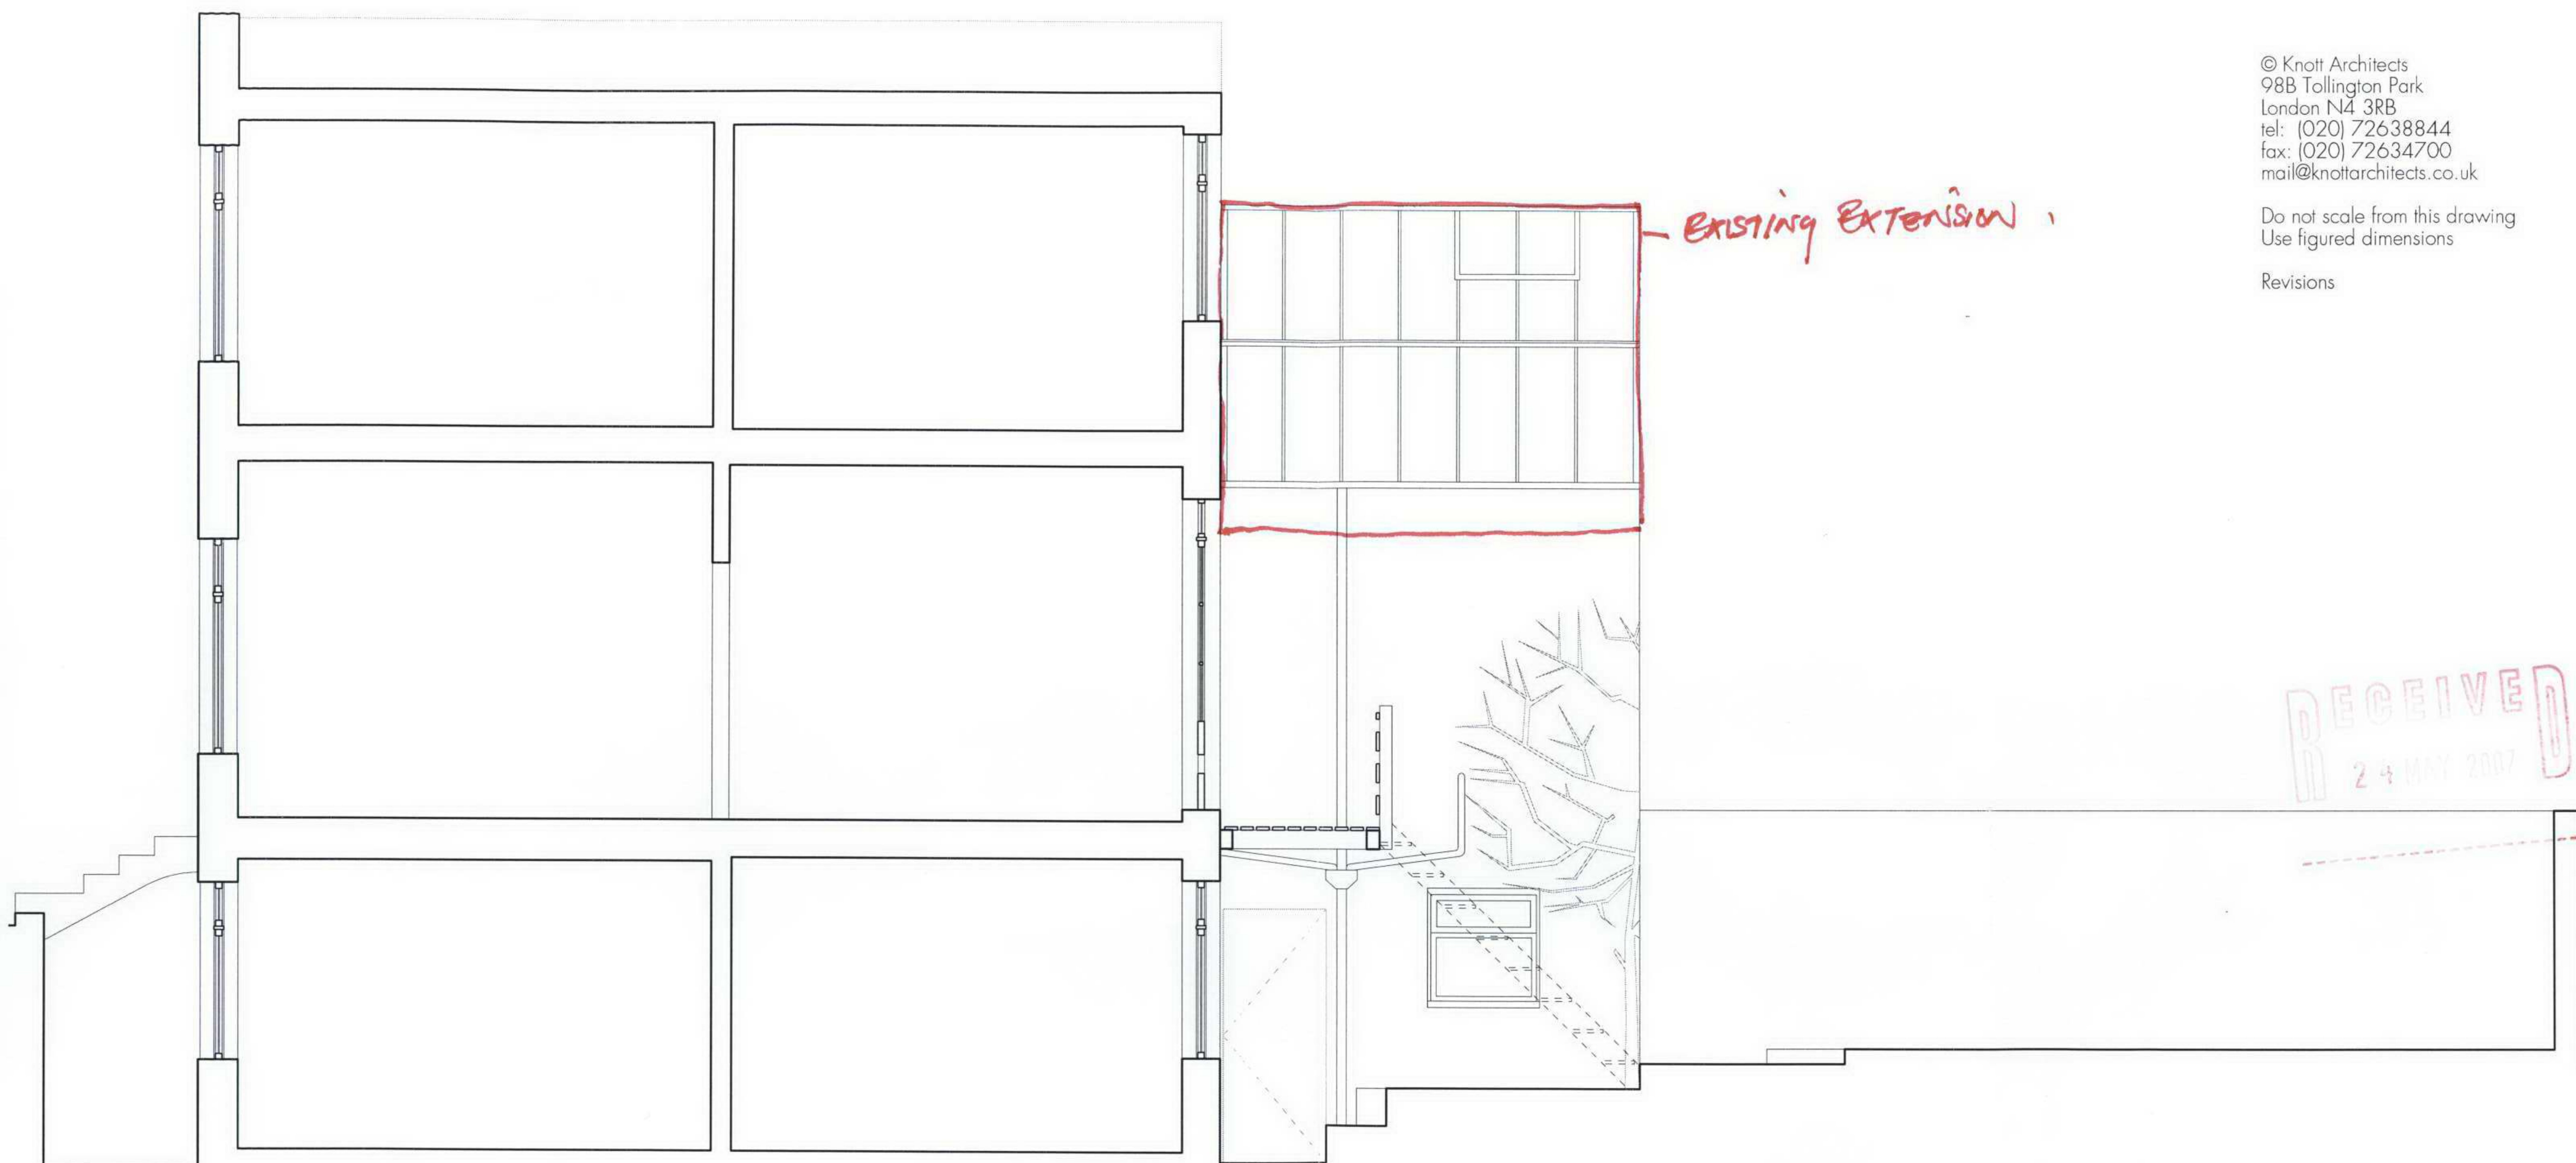

Section A-A
As Existing

KNOTT

29 Inkerman Road

Section A-A
As Existing

Scale 1:50

Date: November 06

226.004 Rev -

ARCHITECTS