



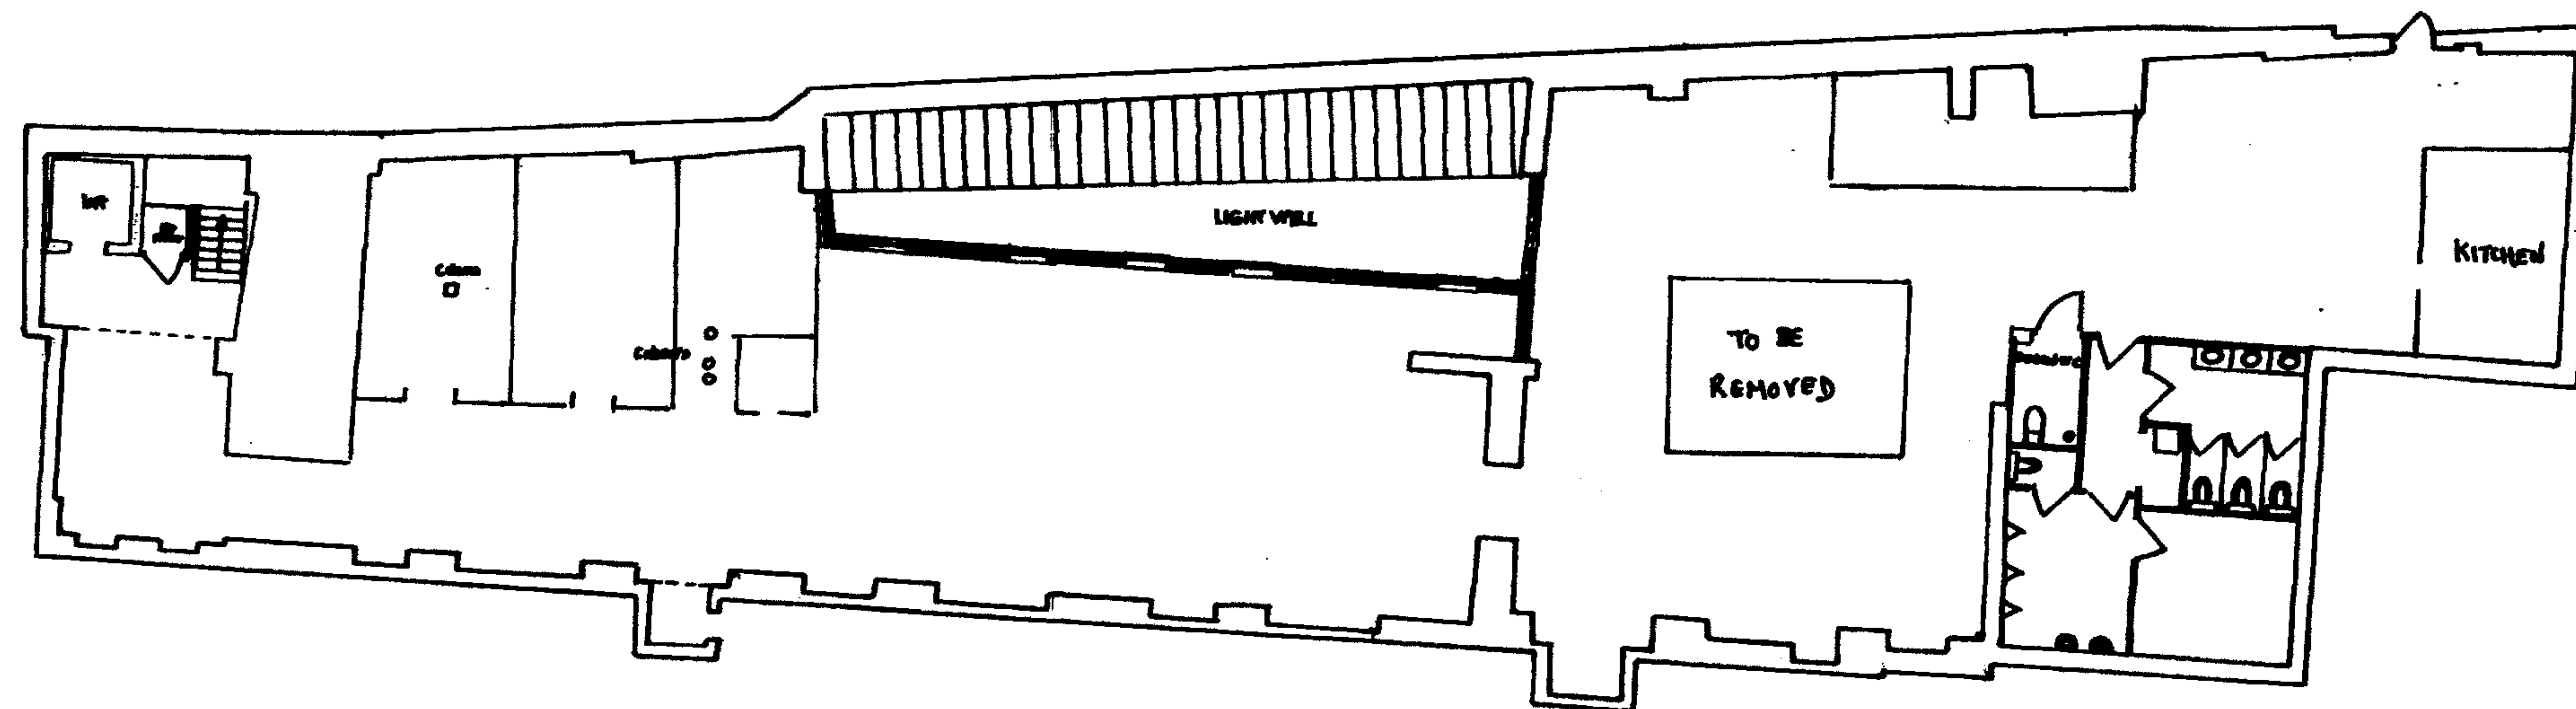

BASEMENT PLAN

CLIENT: ALAN NORMAN PILATES
PROJECT: 170 LEATHERLANE, 4RD FLOOR, LONDON, E01
TITLE: EXISTING BASEMENT FLOOR PLAN
SCALE: 1:100
DRAWING NO: AHP1

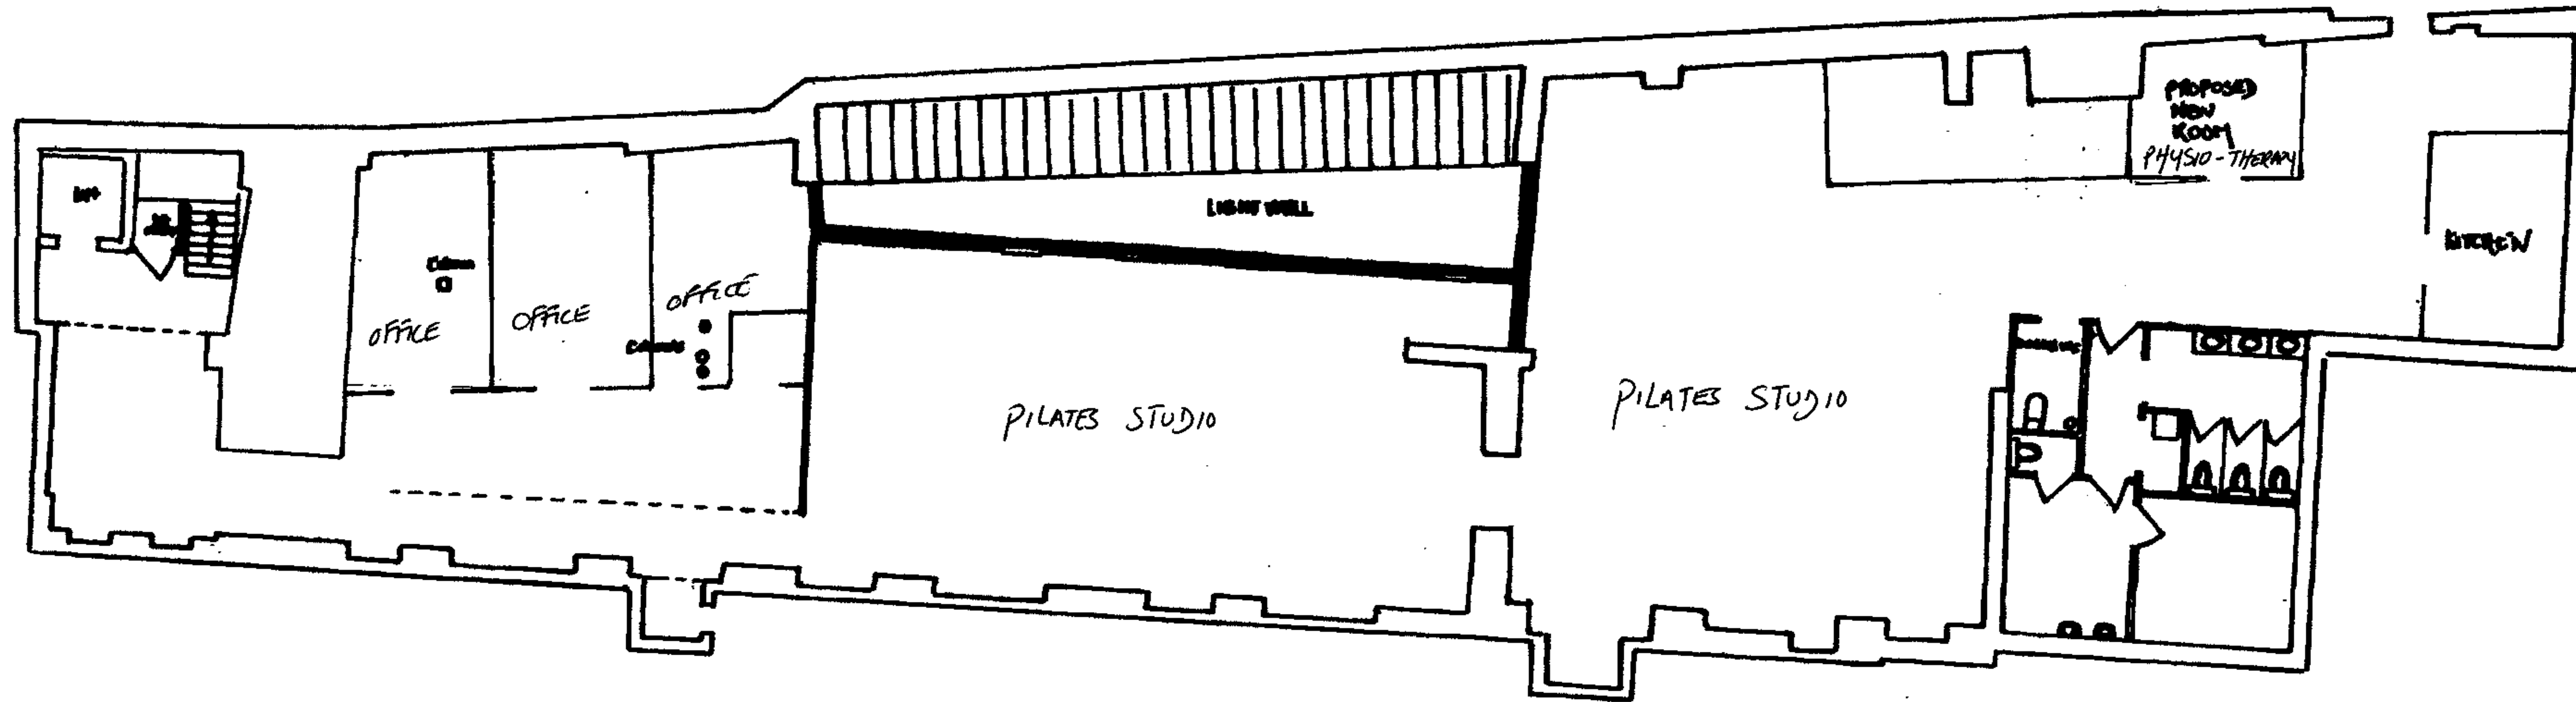

BASEMENT PLAN

CLIENT: ALAN HERMAN PILATES
PROJECT: 17-20 LEATHER LANE, 4-12 DORRINGTON STREET, LONDON, EC4
TITLE: PROPOSED BASEMENT FLOOR PLAN
SCALE: 1:100
DRAWING NO: AHP2