




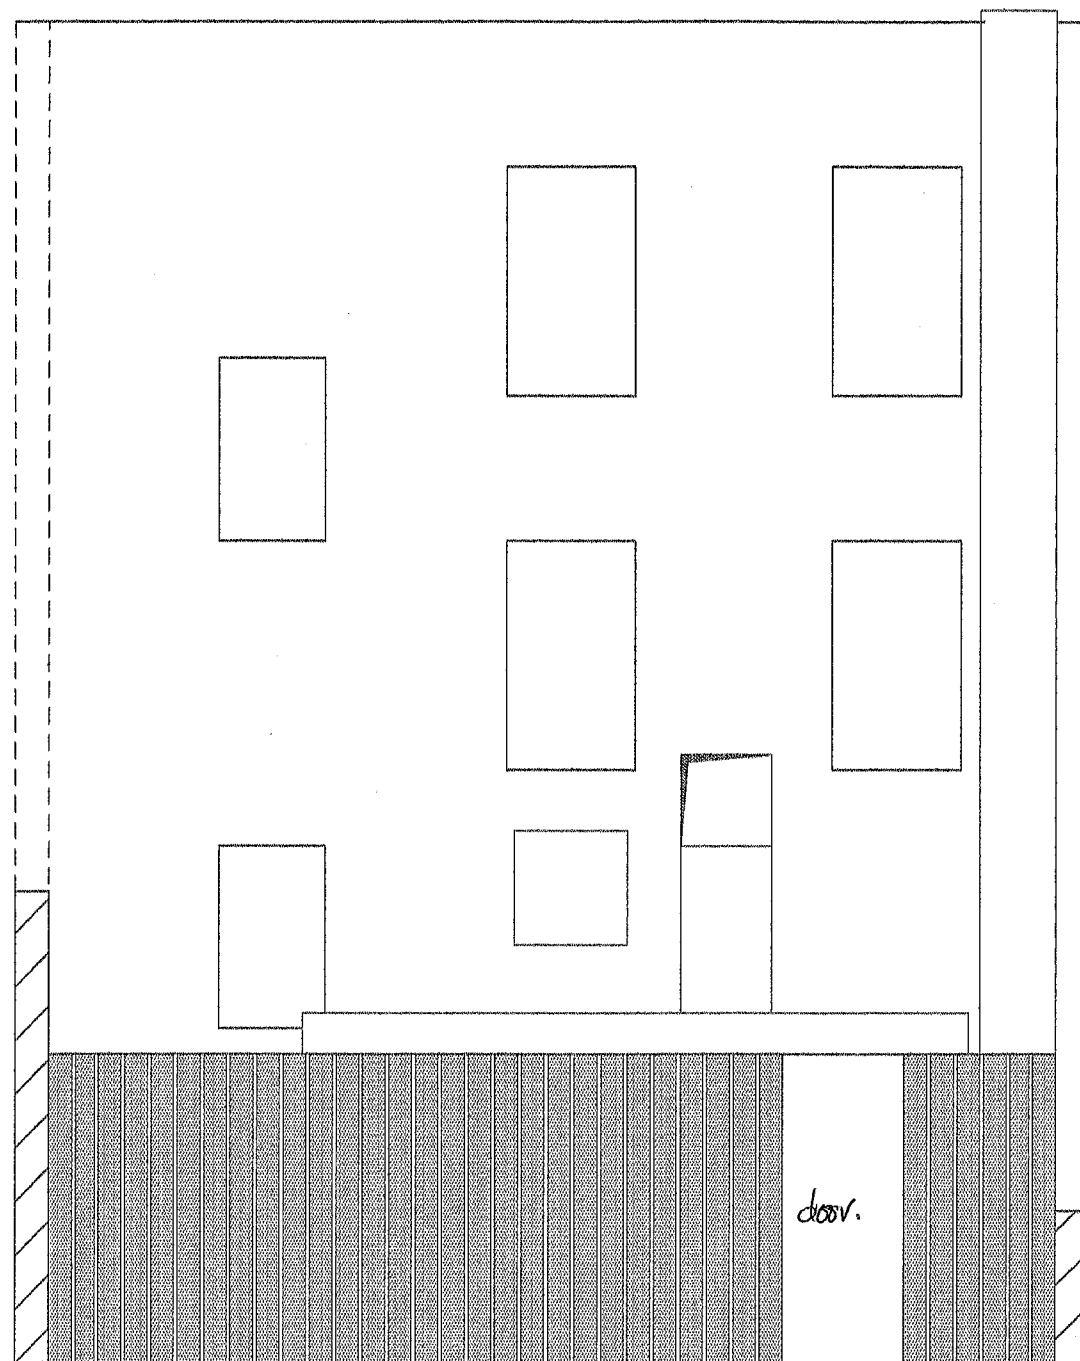

EXISTING REAR ELEVATION
(SECTION A - A drwg 32/01)

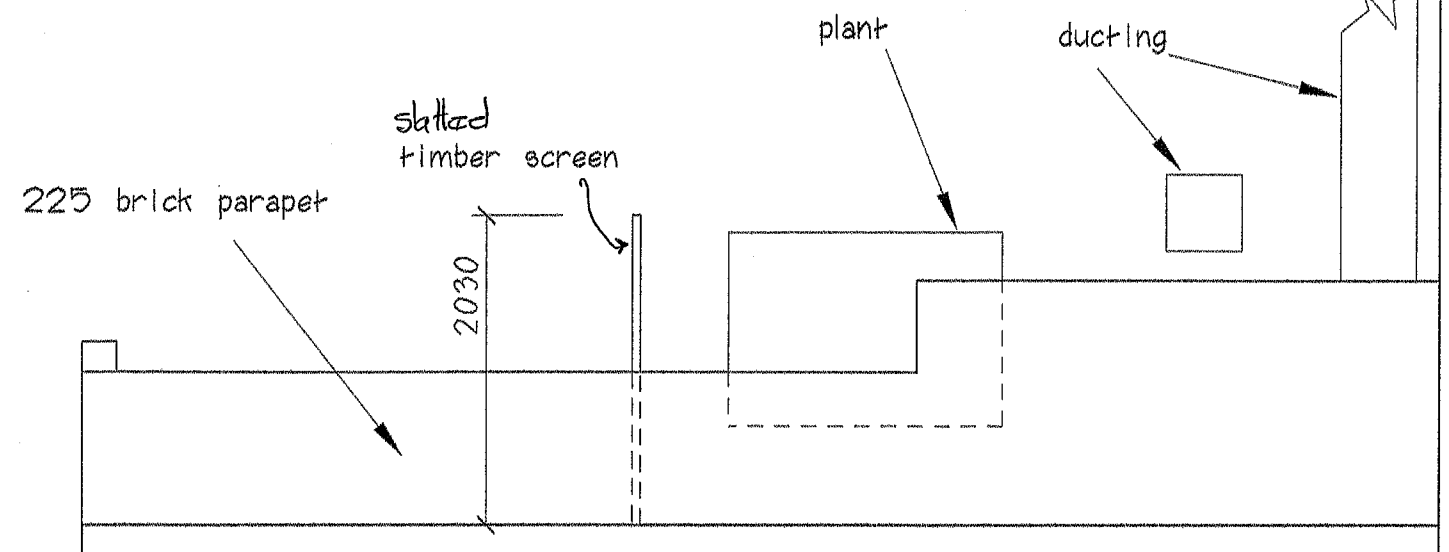

EXISTING SIDE ELEVATION
(SECTION B - B drwg 32/01)

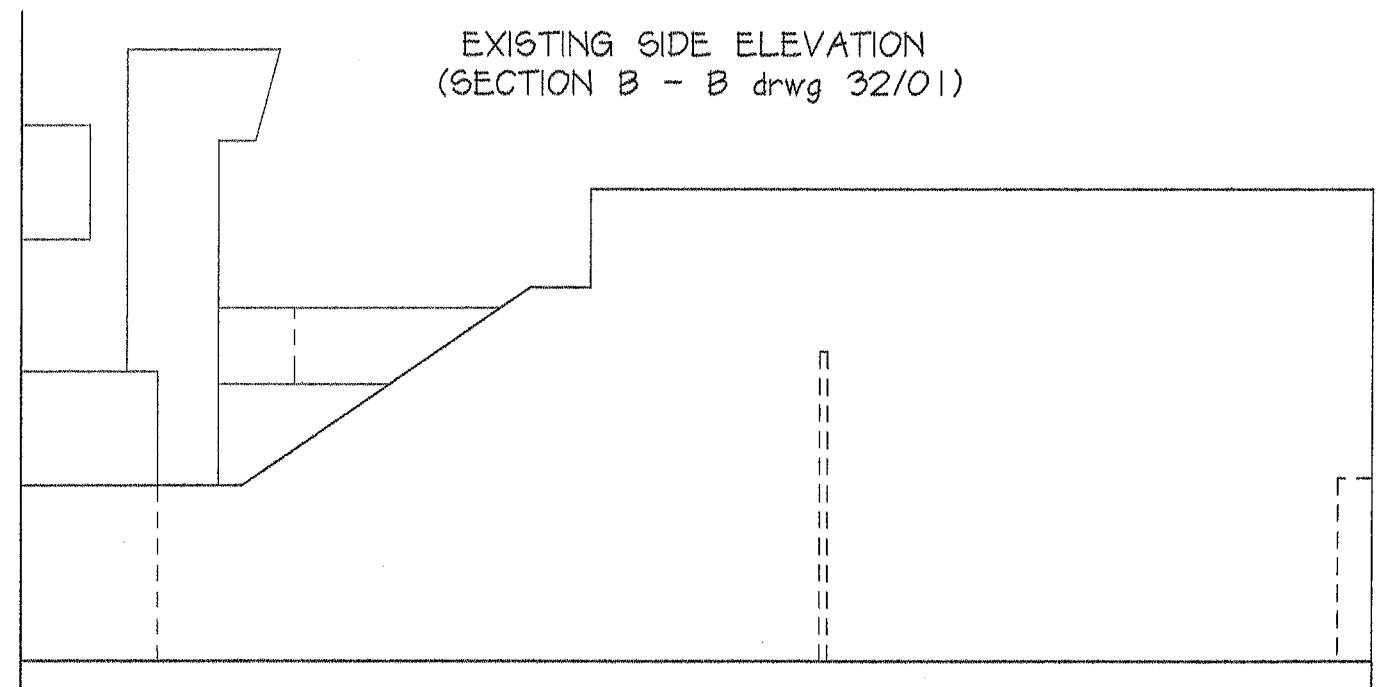

EXISTING SIDE ELEVATION
(SECTION C - C drwg 32/01)

ground floor level

32 CHARLOTTE STREET
LONDON W1T 2NQ

EXISTING ELEVATIONS

scale 1:50 10/06/06

drwg 32/03