

1. Resite Entry phone
2. Open up fireplace
3. Resite Boiler
4. Use under floor heating throughout new work.
5. Resite ex. R.W.P from rear to side and to discharge into new box gully in side slope.

6. Form new yard quietly at rear.
7. For construction of rear & side extension see other drawings

8. Open up fireplace in front room.
9. Flooring to be continuous  
(Reclaimed flooring)
10. New drain runs to be made  
to existing manhole (from  
wet room and new kitchen)



RECEIVED  
15 MAY 2004

19 BROOK WALK, STRAWBERRY VALE,  
LONDON N.2 9RB.

Location: 5 COURTHOPE ROAD, N.W.3

Proposed rear & side single storey extension


SCALE 1:50

## PROPOSED PLAN


Drug.No.

CR/01B

Date 21/04/07 *SSS*

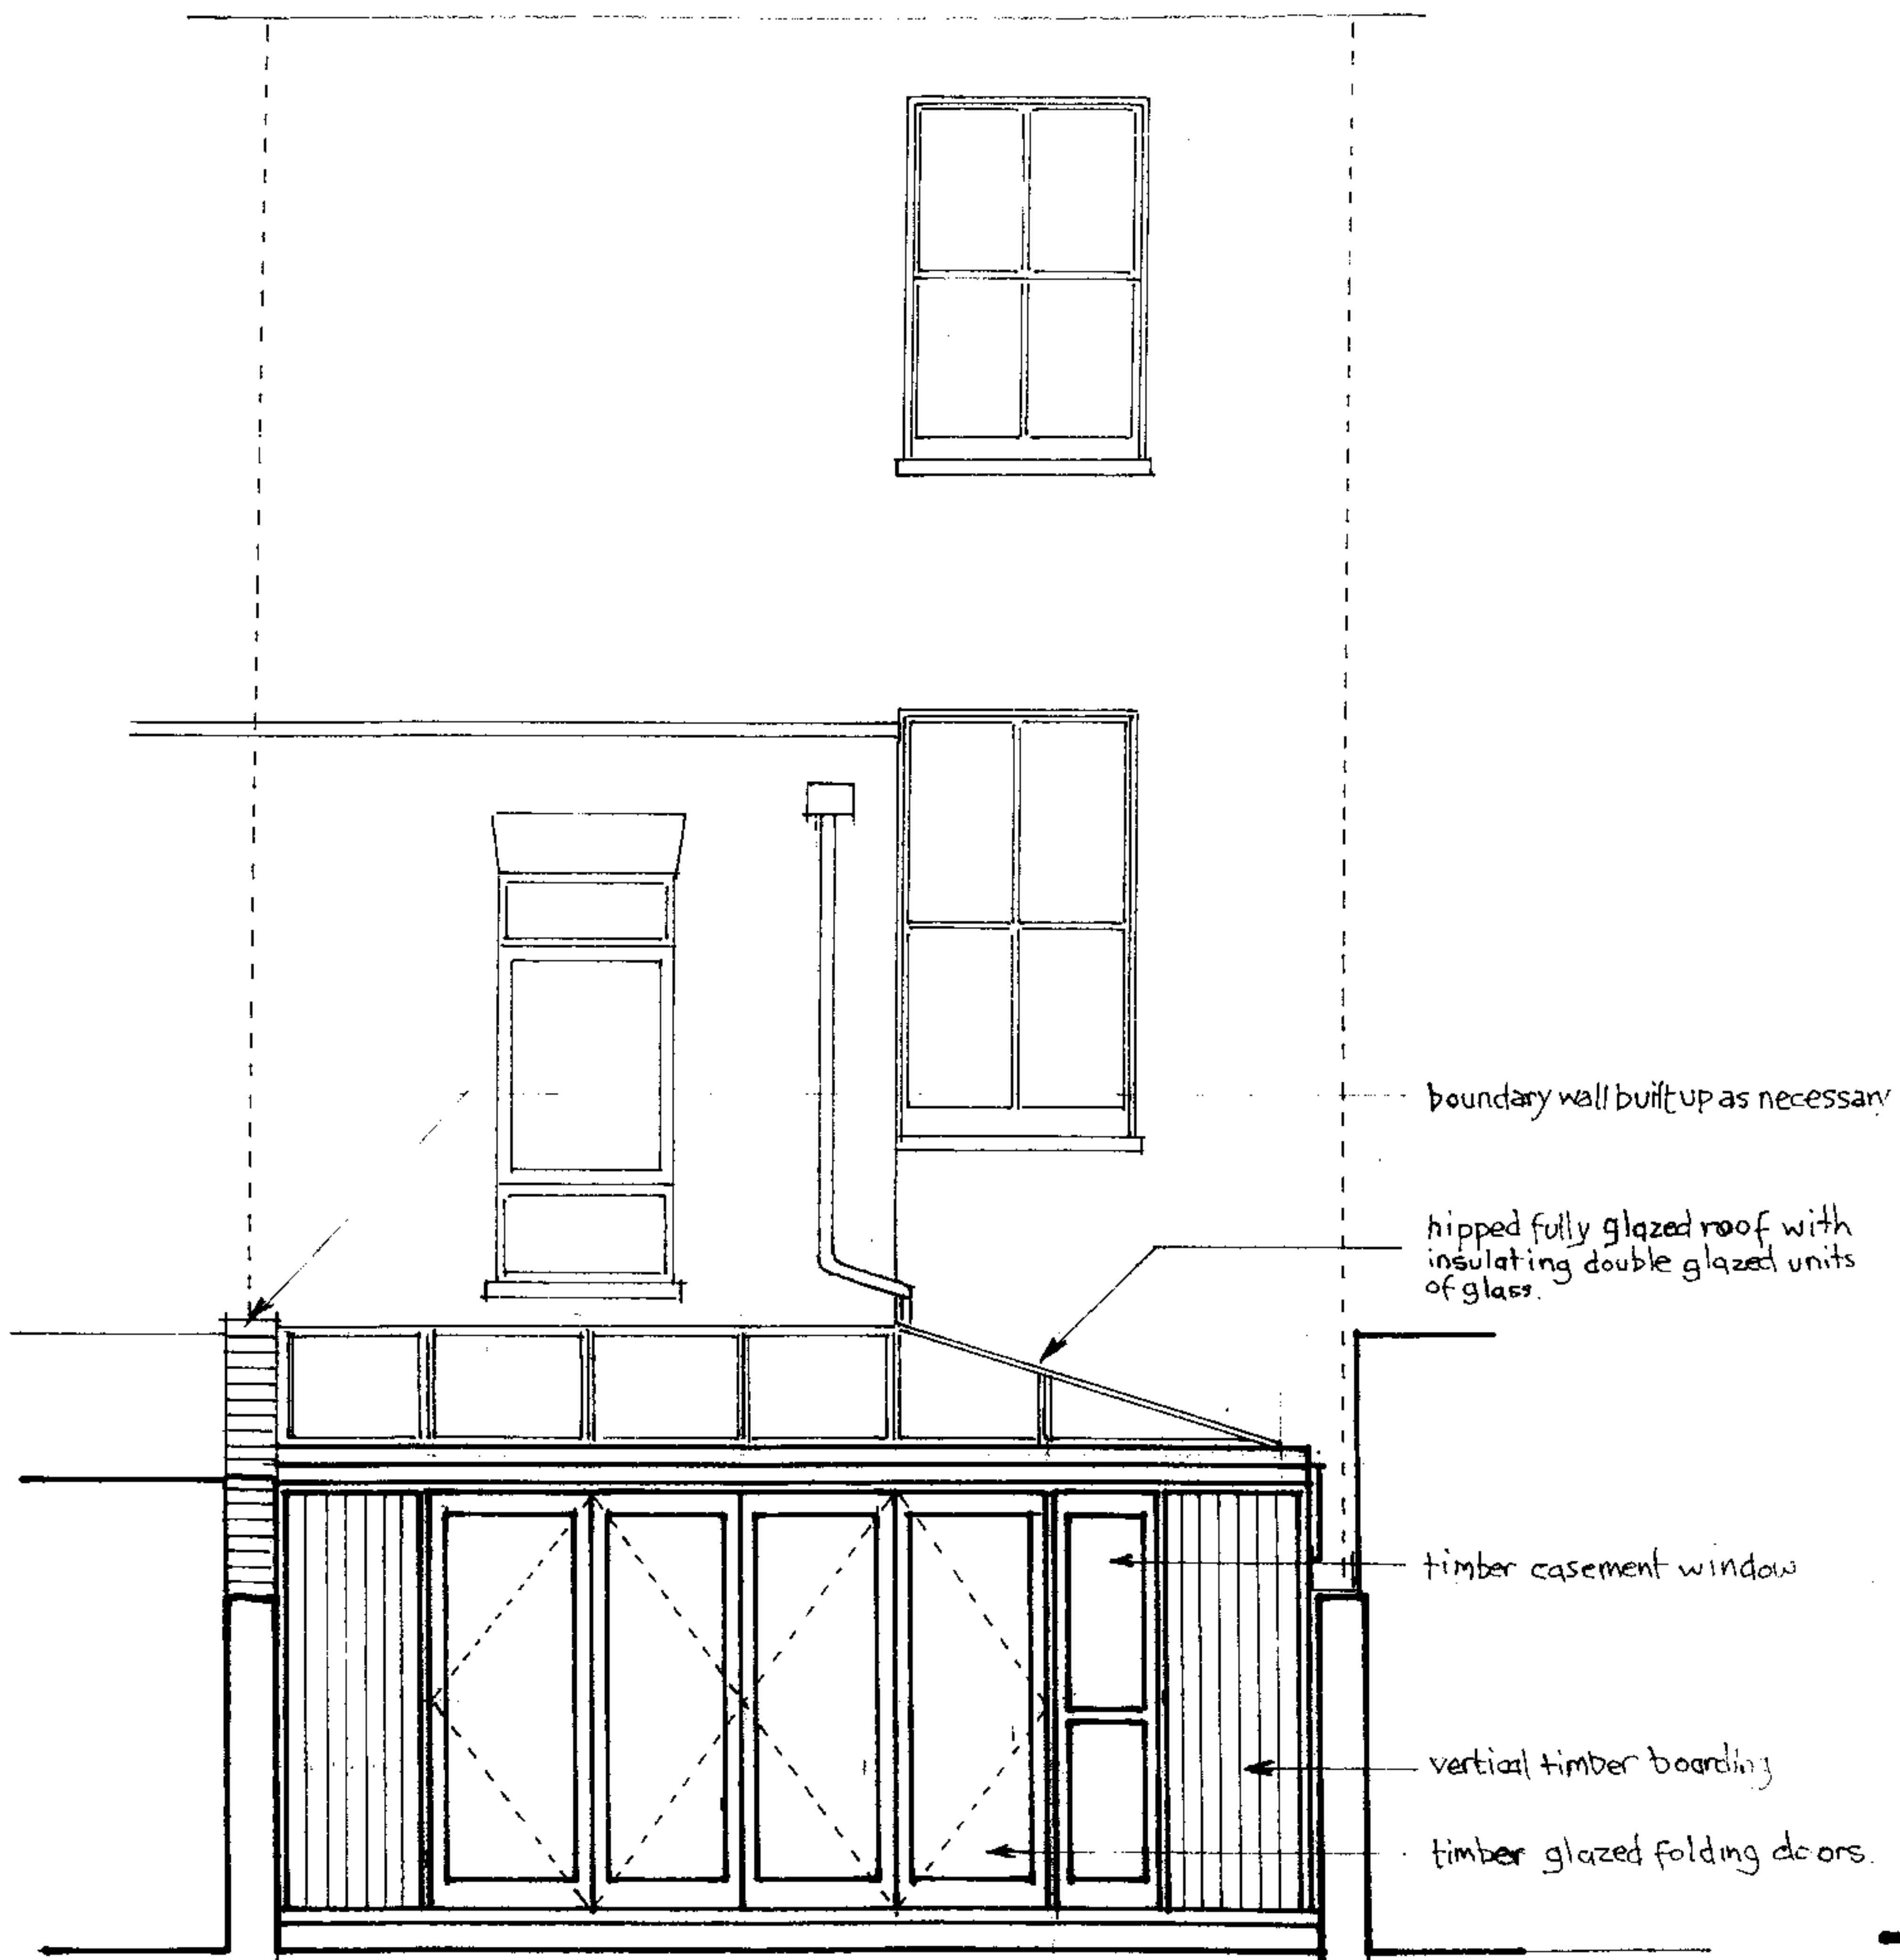

PROPOSED REAR ELEVATION 1:50 (Revised)

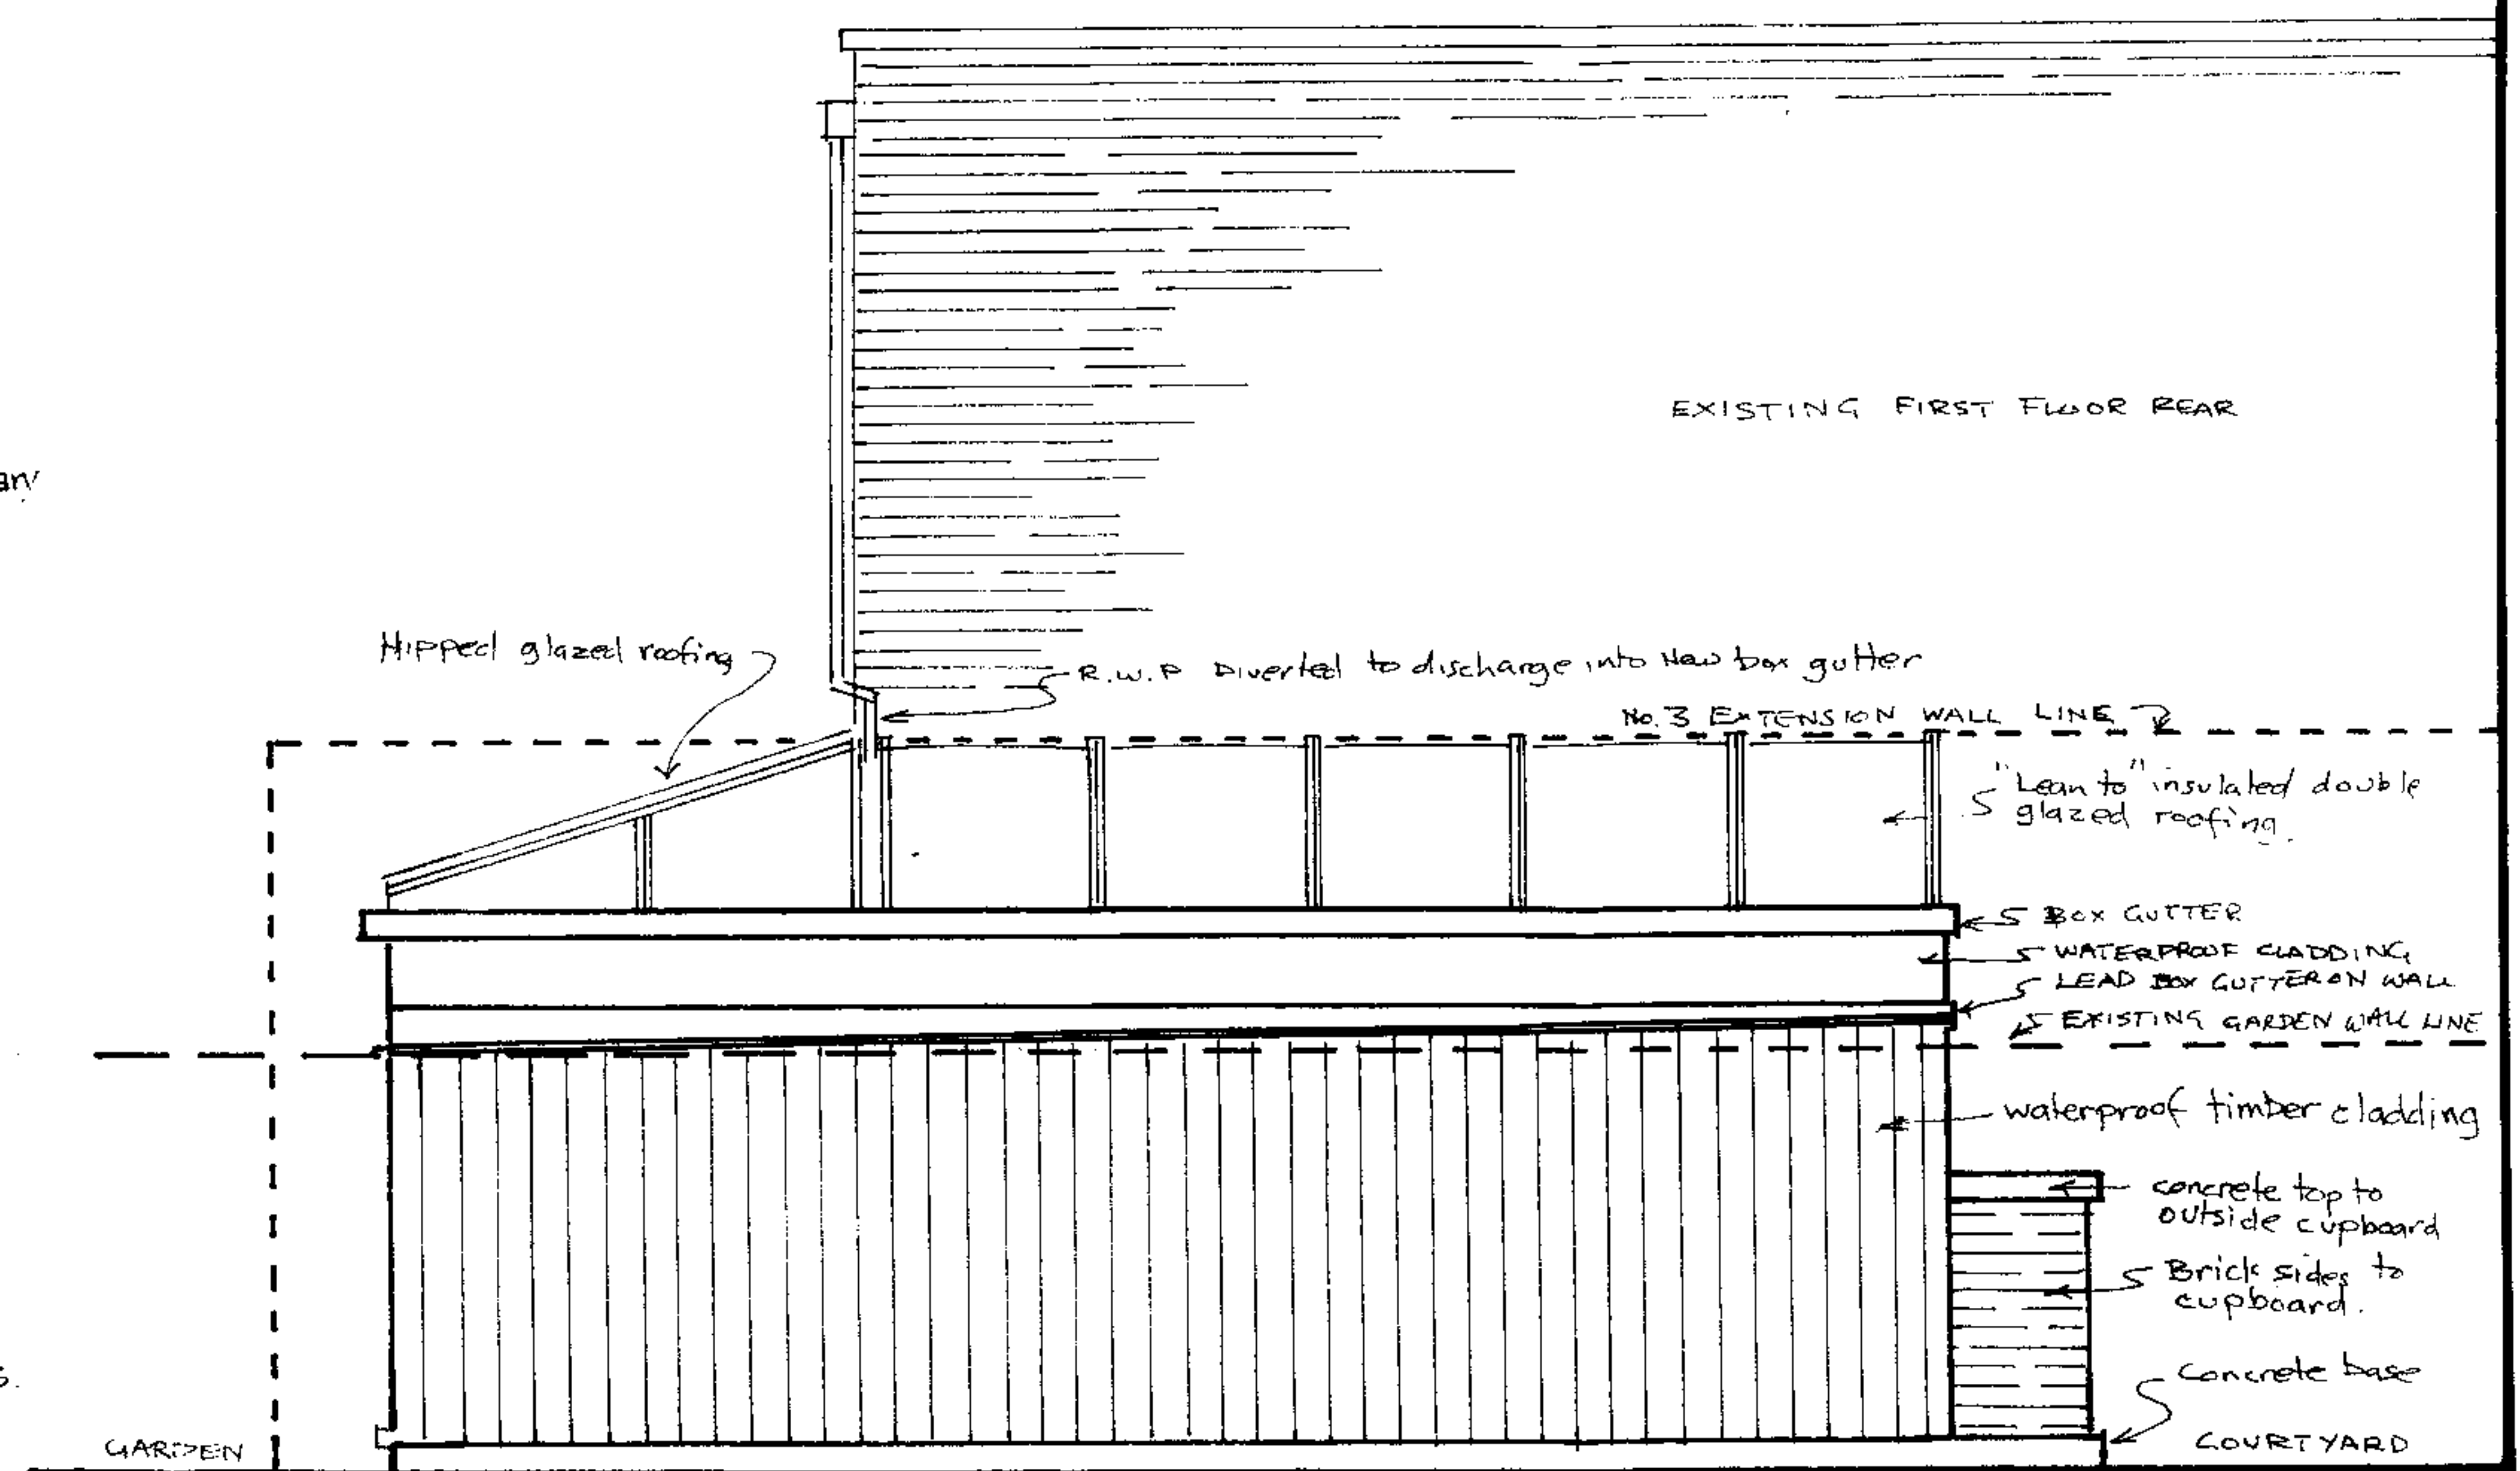

PROPOSED SIDE ELEVATION 1:50 [From No. 3 side] (Revised)

15 MAY 2007

Note: This drawing superceeds all others

**S & A DESIGNS**

19 BROOK WALK, STRAWBERRY YALE,  
LONDON N.2 9RB.

Tel. & Fax 0208 365 3906

Location: 5 COURTHOPE ROAD, N.W.3

Proposed rear & side single storey extension

SCALE 1:50

PROPOSED ELEVATIONS

Drwg. No.

**CR/02C**

Date 21/04/07 *SS*