



PLANNING

NINA WILLERS ARCHITECTS RIBA
 15B Well Walk London NW3 1BY
 T/F: 020 7431 2219 M: 07944 662048
 info@ninawillersarchitects.com

Project: 73 King Henrys Road, London NW3
 Scale: 1:100 @ A3
 Date: 25.04.07
 Revision: -
 Drawing: Front Elevation Existing KH-P-02

Do not scale this drawing. All Dimensions to be confirmed on site





PLANNING

NINA WILLERS ARCHITECTS RIBA
 15B Well Walk London NW3 1BY
 T/F: 020 7431 2219 M:07944 662048
 info@ninawillersarchitects.com

Project: 73 King Henrys Road, London NW3
 Scale: 1:100 @ A3
 Date: 25.04.07
 Revision: -
 Drawing: Front Elevation Proposed KH-P-03

Do not scale this drawing. All Dimensions to be confirmed on site

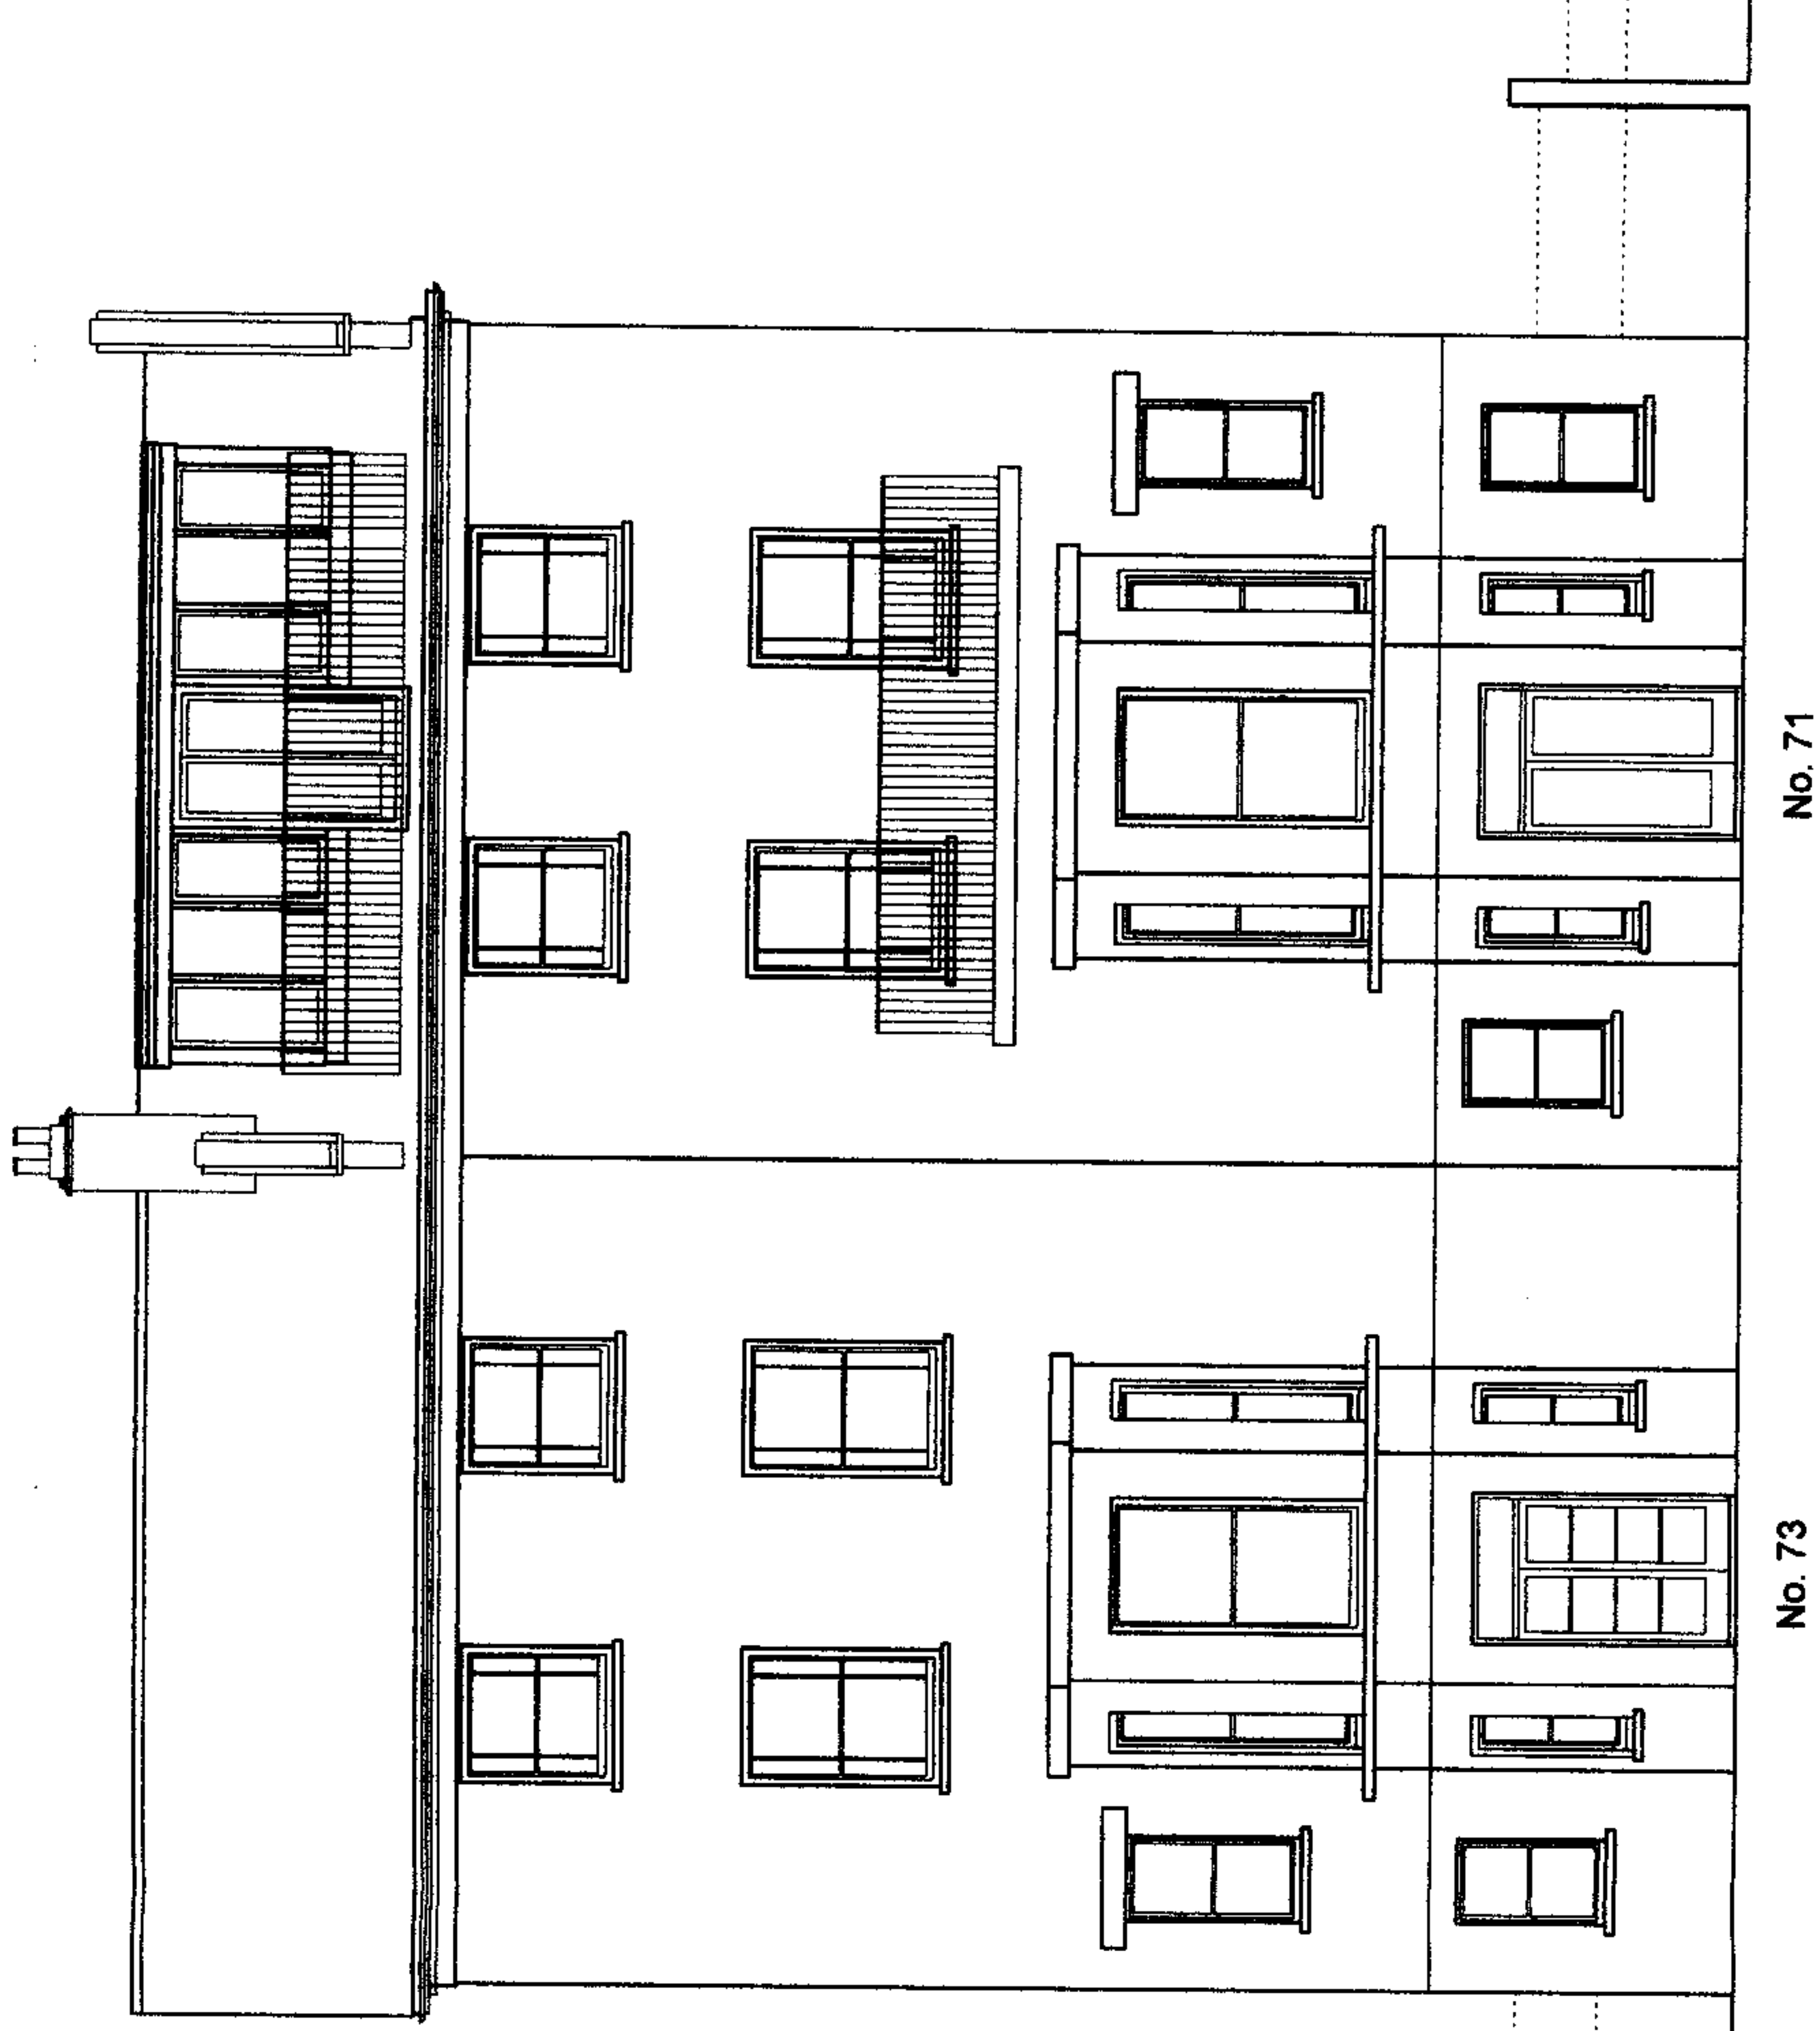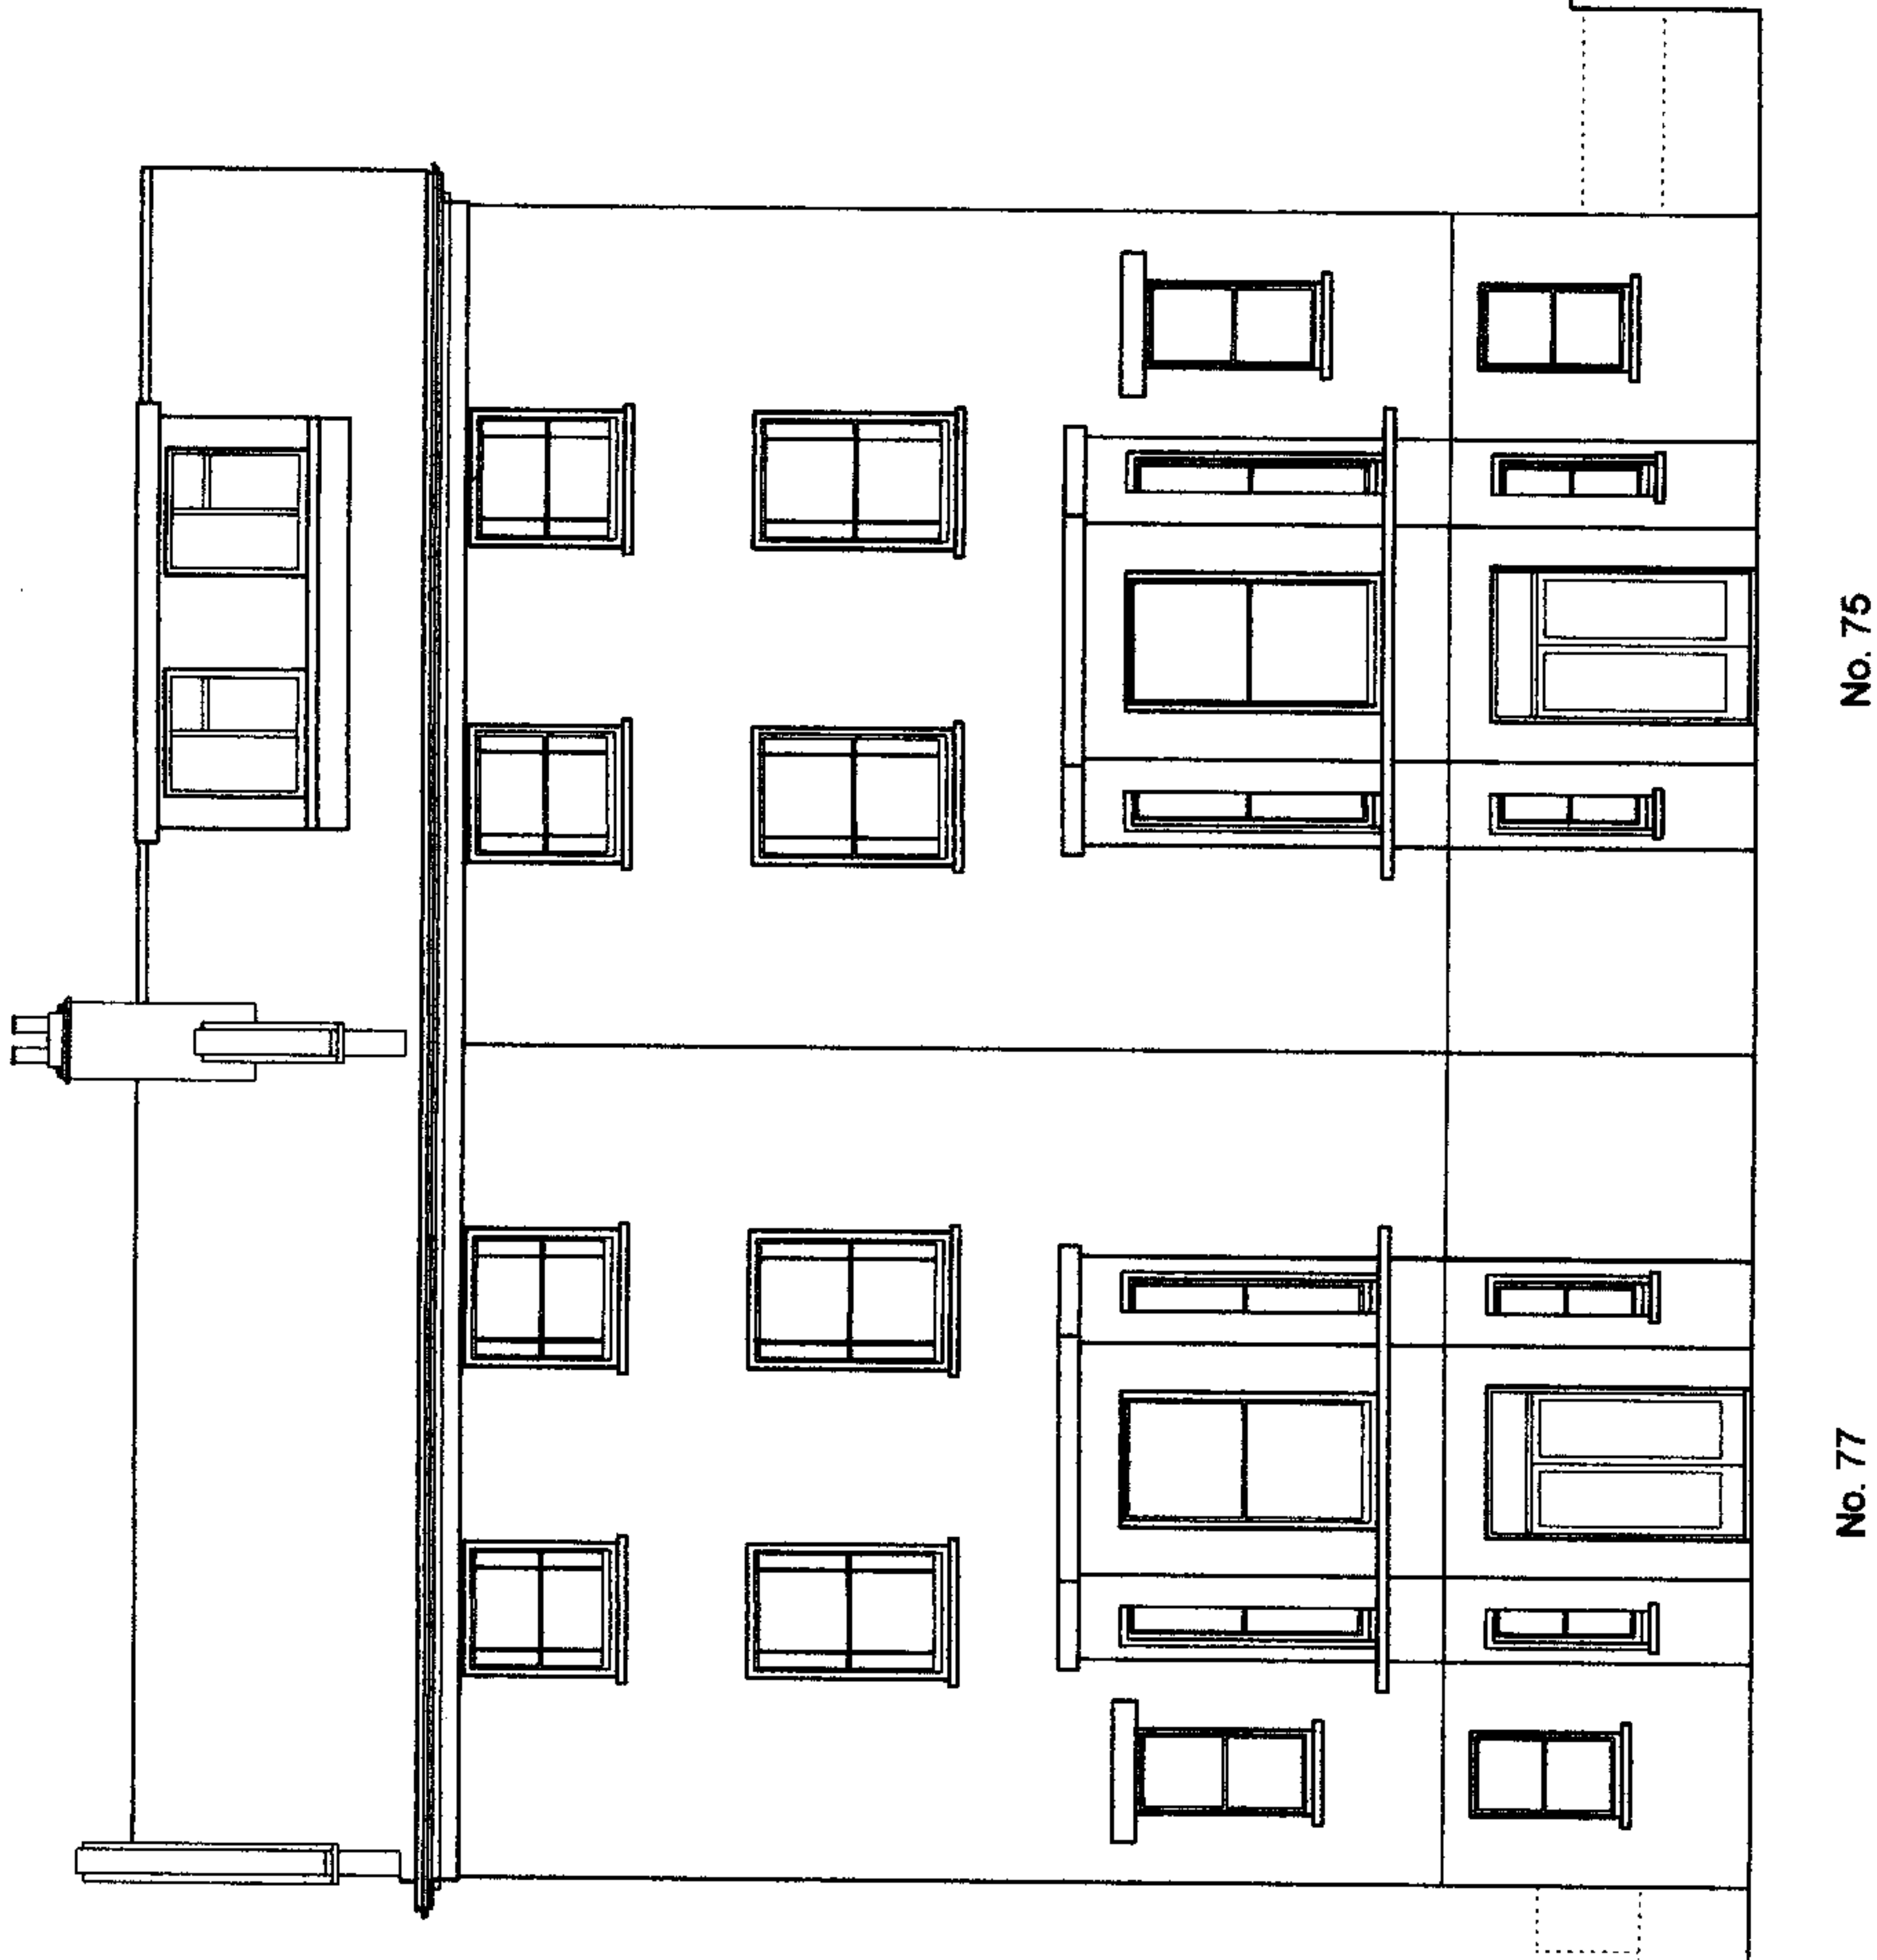

PLANNING

NINA WILLERS ARCHITECTS RIBA 15B Well Walk London NW3 1BY T/F: 020 7431 2219 M: 07944 662048 info@ninawillersarchitects.com	Project: 73 King Henrys Road, London NW3 Scale: 1:100 @ A3 Date: 25.04.07 Revision: - Drawing: Rear Elevation Existing KH-P-04
--	---

Do not scale this drawing. All Dimensions to be confirmed on site




Windows to be enlarged to full height. All new glazed doors to be timber framed with white paint finish

PLANNING


NINA WILLERS ARCHITECTS RIBA
15B Well Walk London NW3 1BY
T/F: 020 7431 2219 M: 07944 662048
info@ninawillersarchitects.com

Project: 73 King Henrys Road, London NW3
Scale: 1:100 @ A3
Date: 25.04.07
Revision: -
Drawing: Rear Elevation Proposed KH-P-05


Do not scale this drawing. All Dimensions to be confirmed on site

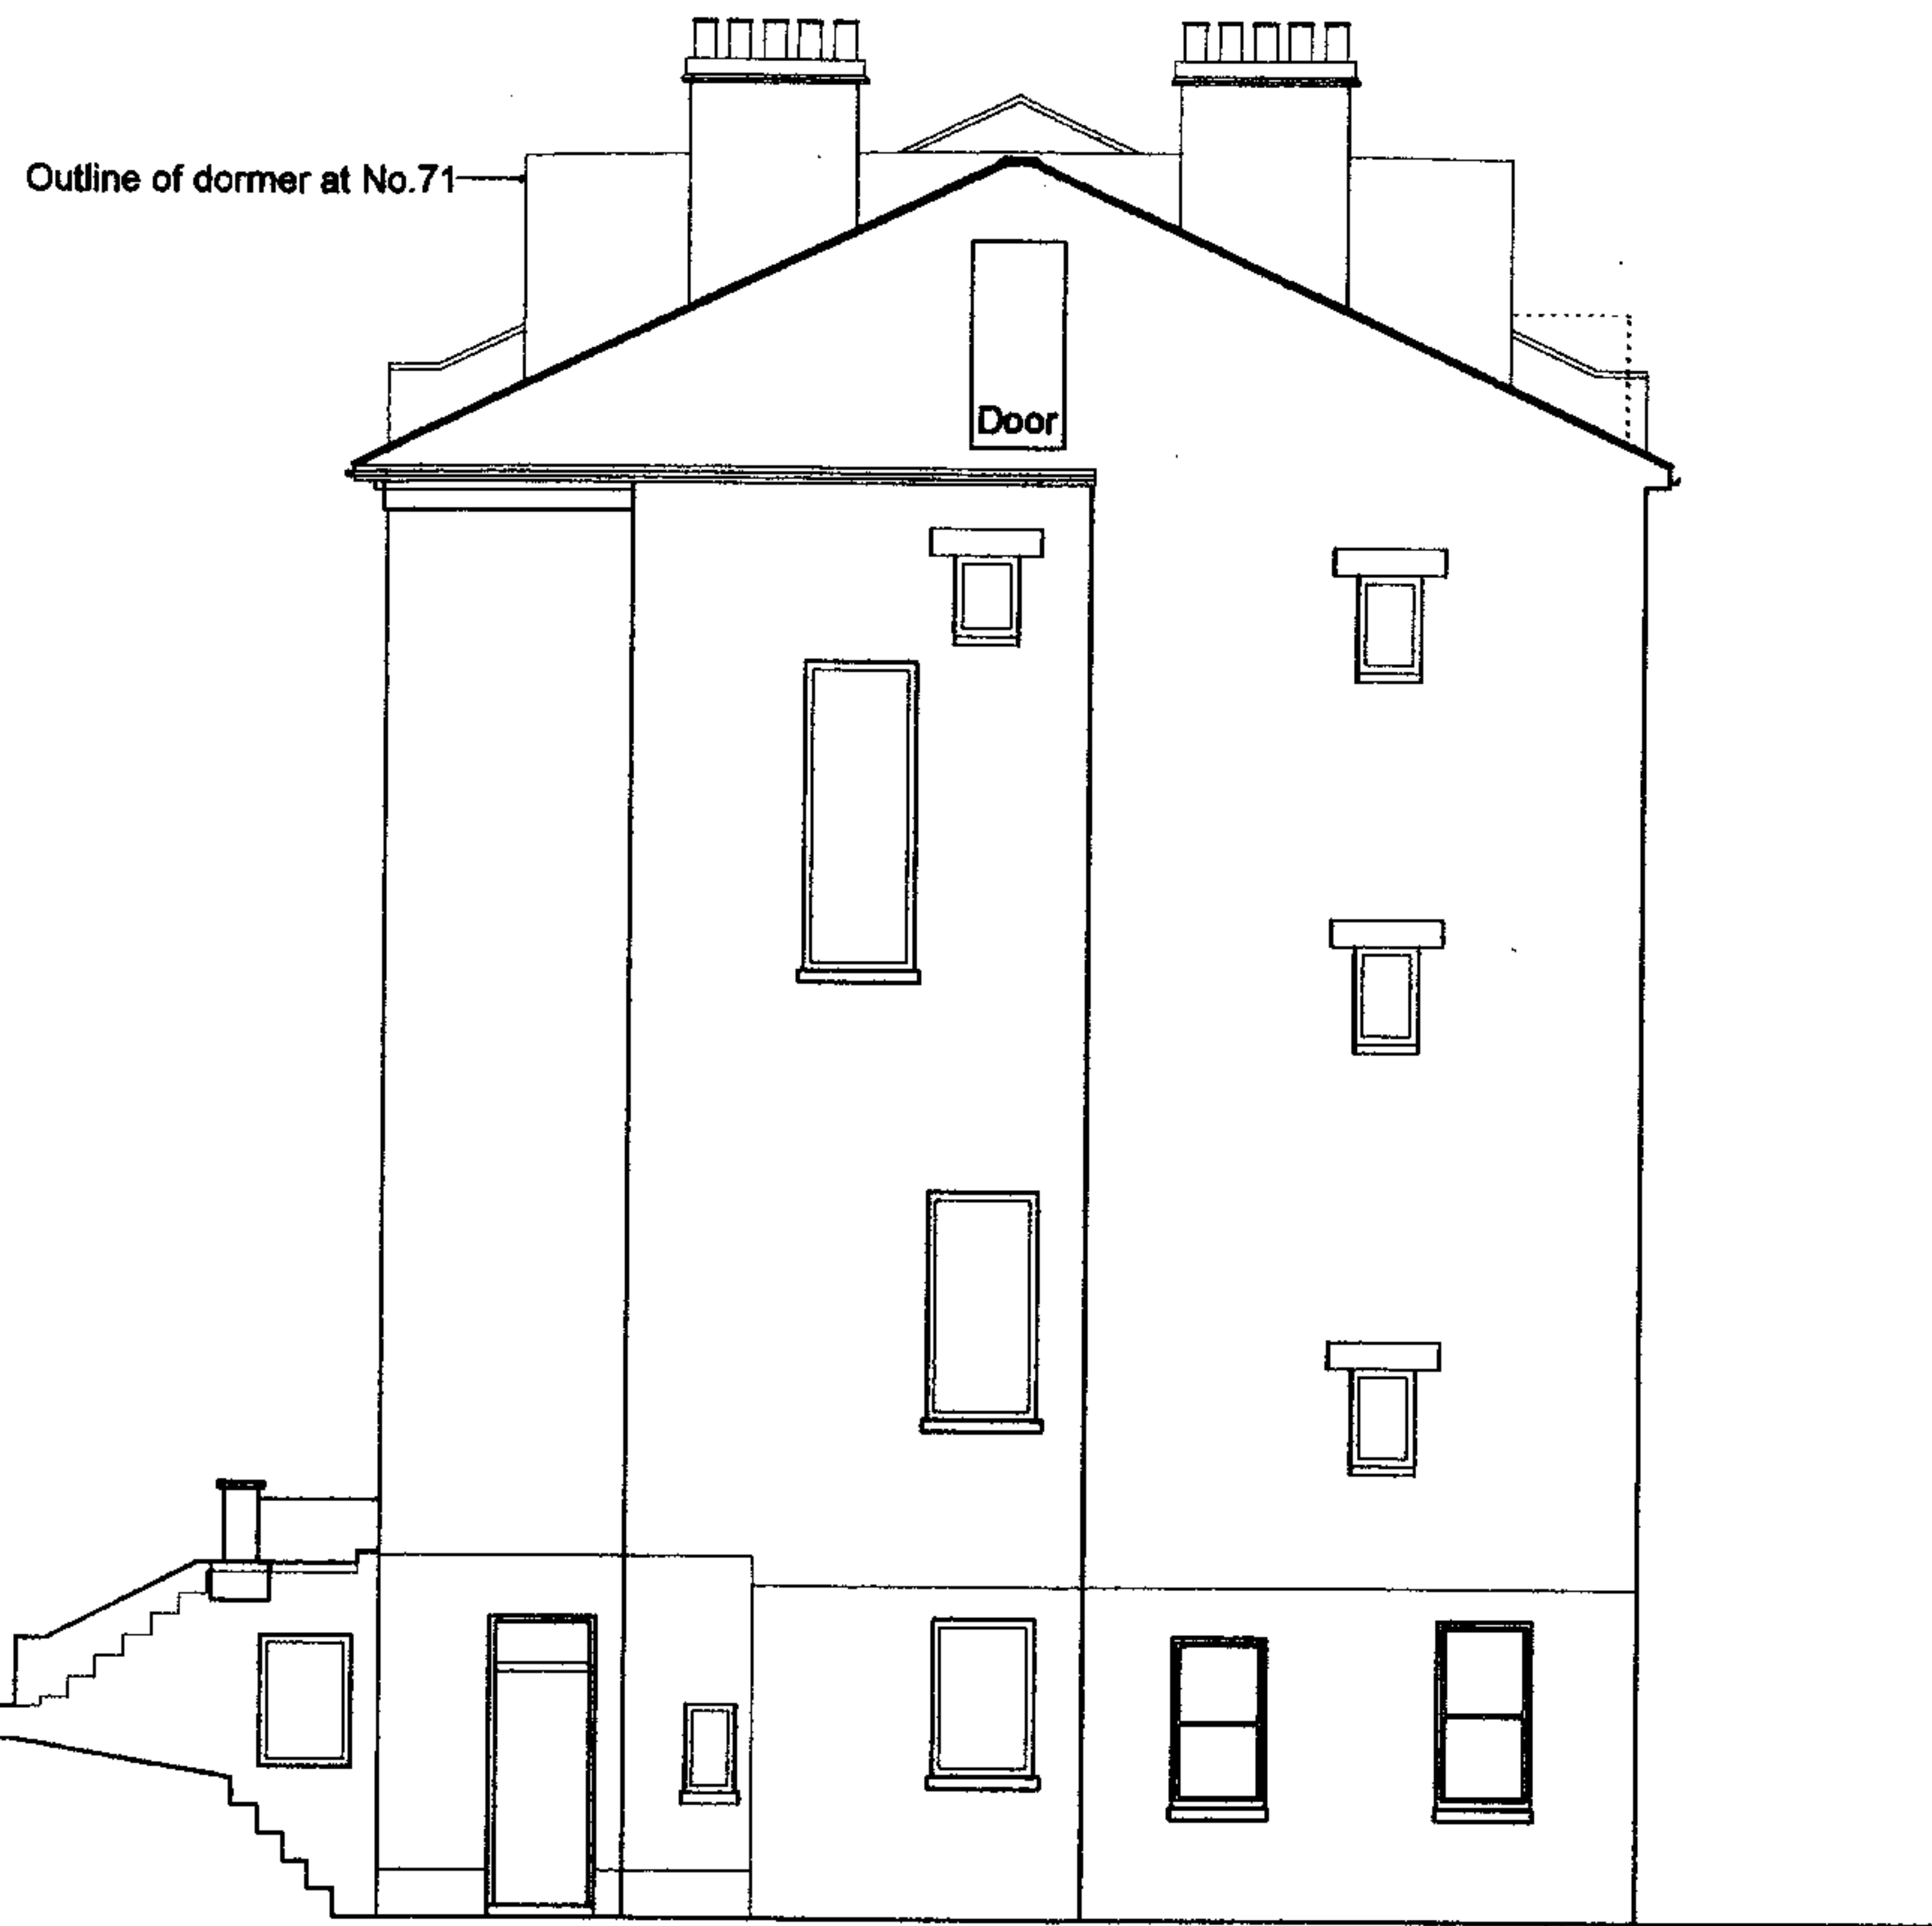

Side elevation as existing

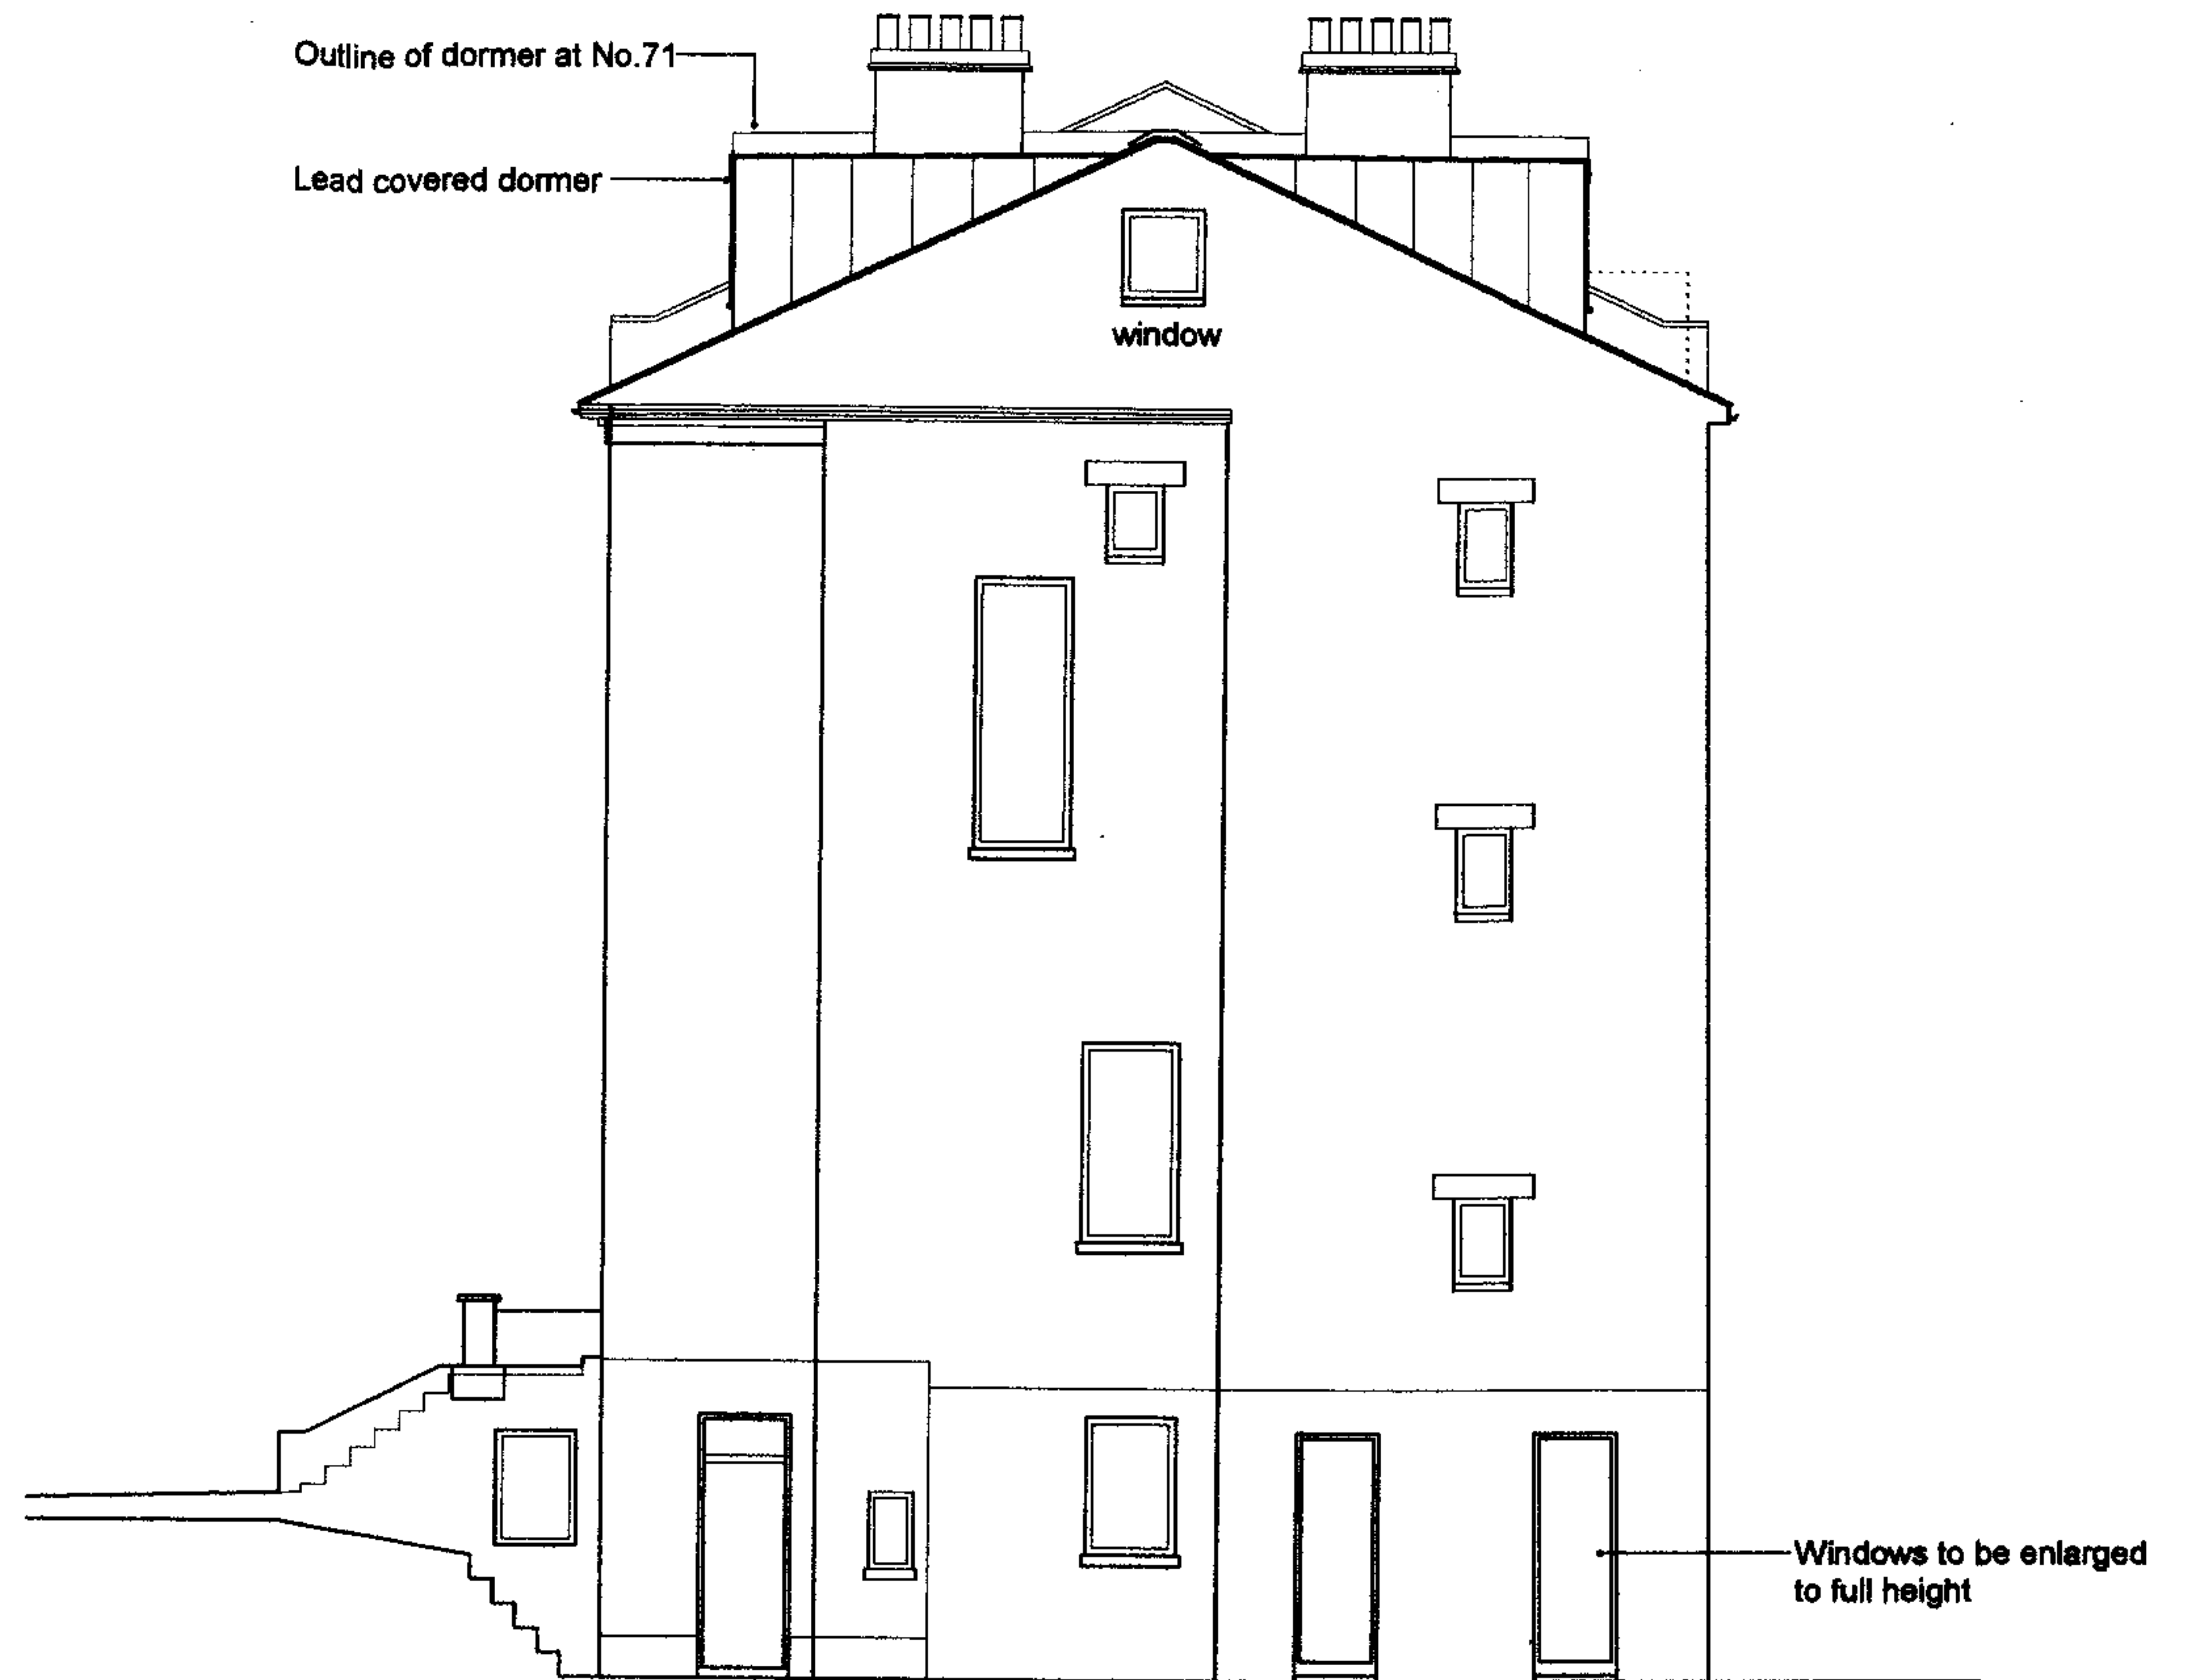

Side elevation as proposed

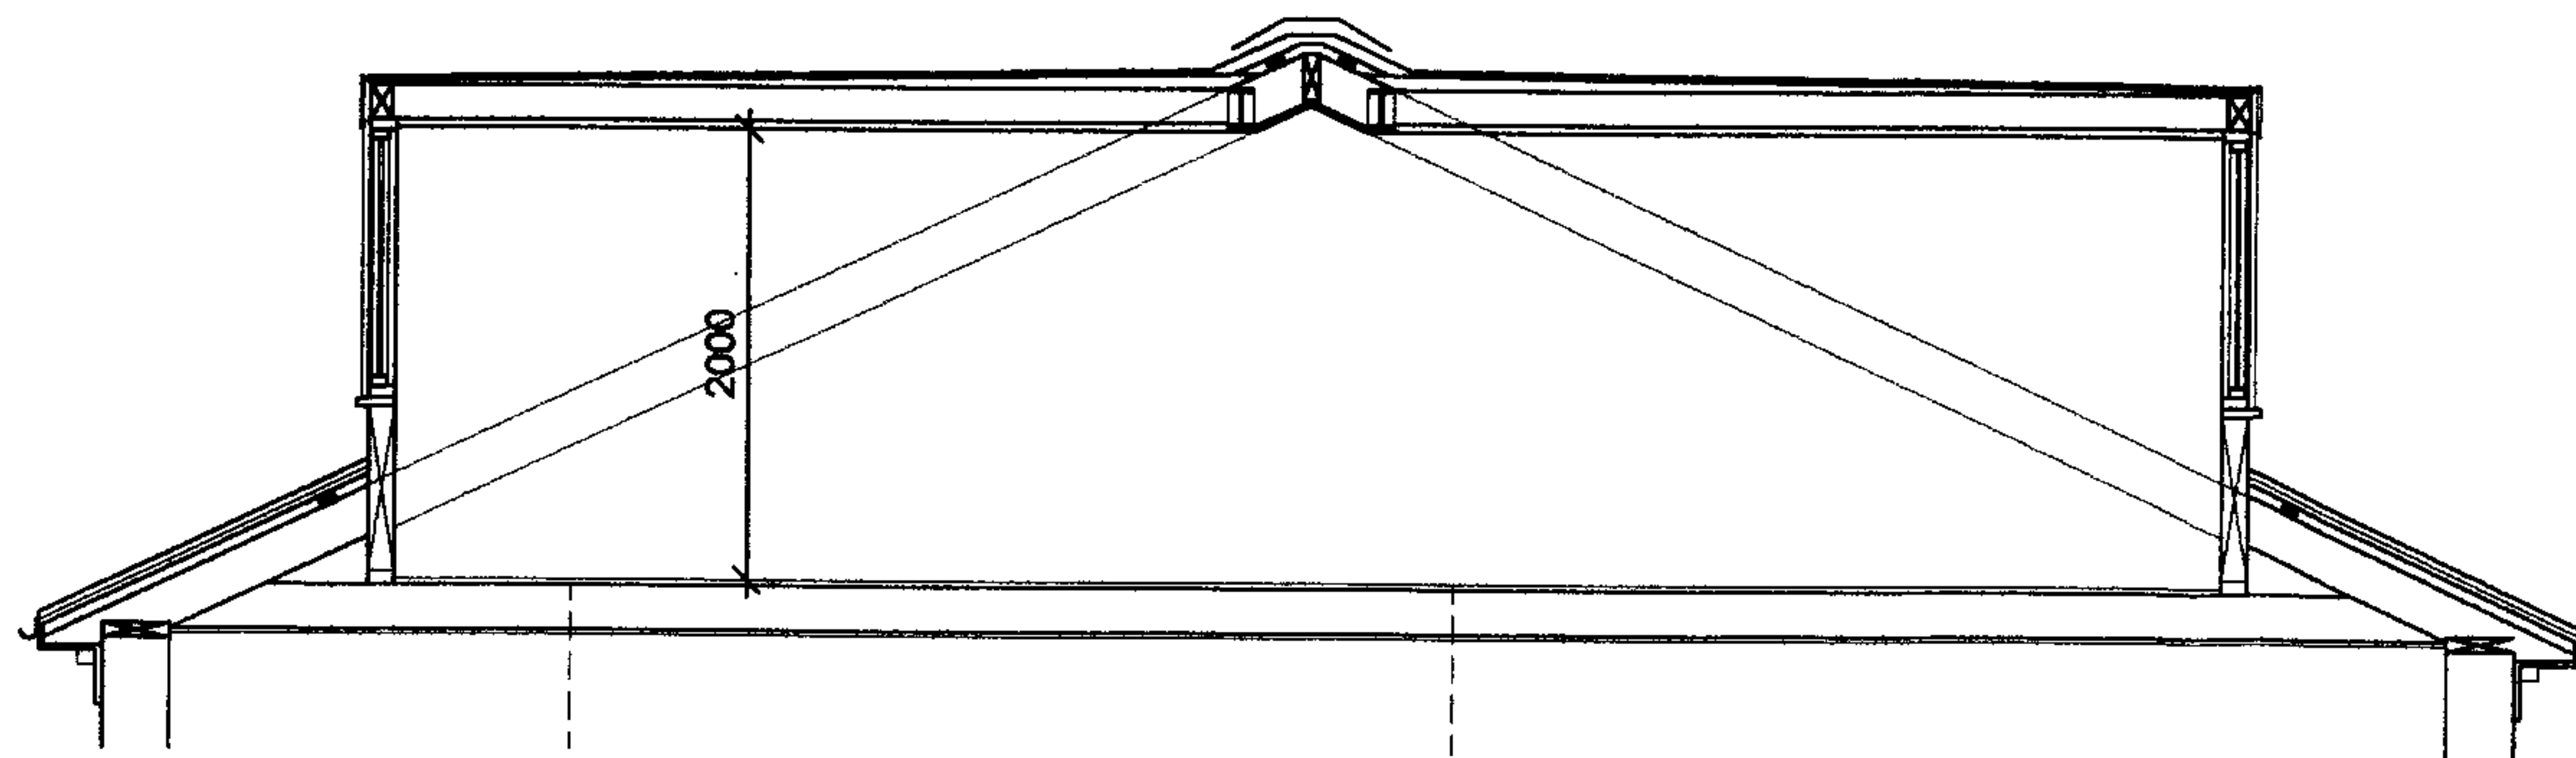


Section 1:50

PLANNING

NINA WILLERS ARCHITECTS RIBA
15B Well Walk London NW3 1BY
T/F: 020 7431 2219 M:07944 662048
info@ninawillersarchitects.com


Project: 73 King Henrys Road, London NW3
Scale: 1:100/1:50 @ A3
Date: 25.04.07
Revision: -
Drawing: Side Elevation Exst/Prop
Section Proposed KH-P-06

Do not scale this drawing. All Dimensions to be confirmed on site

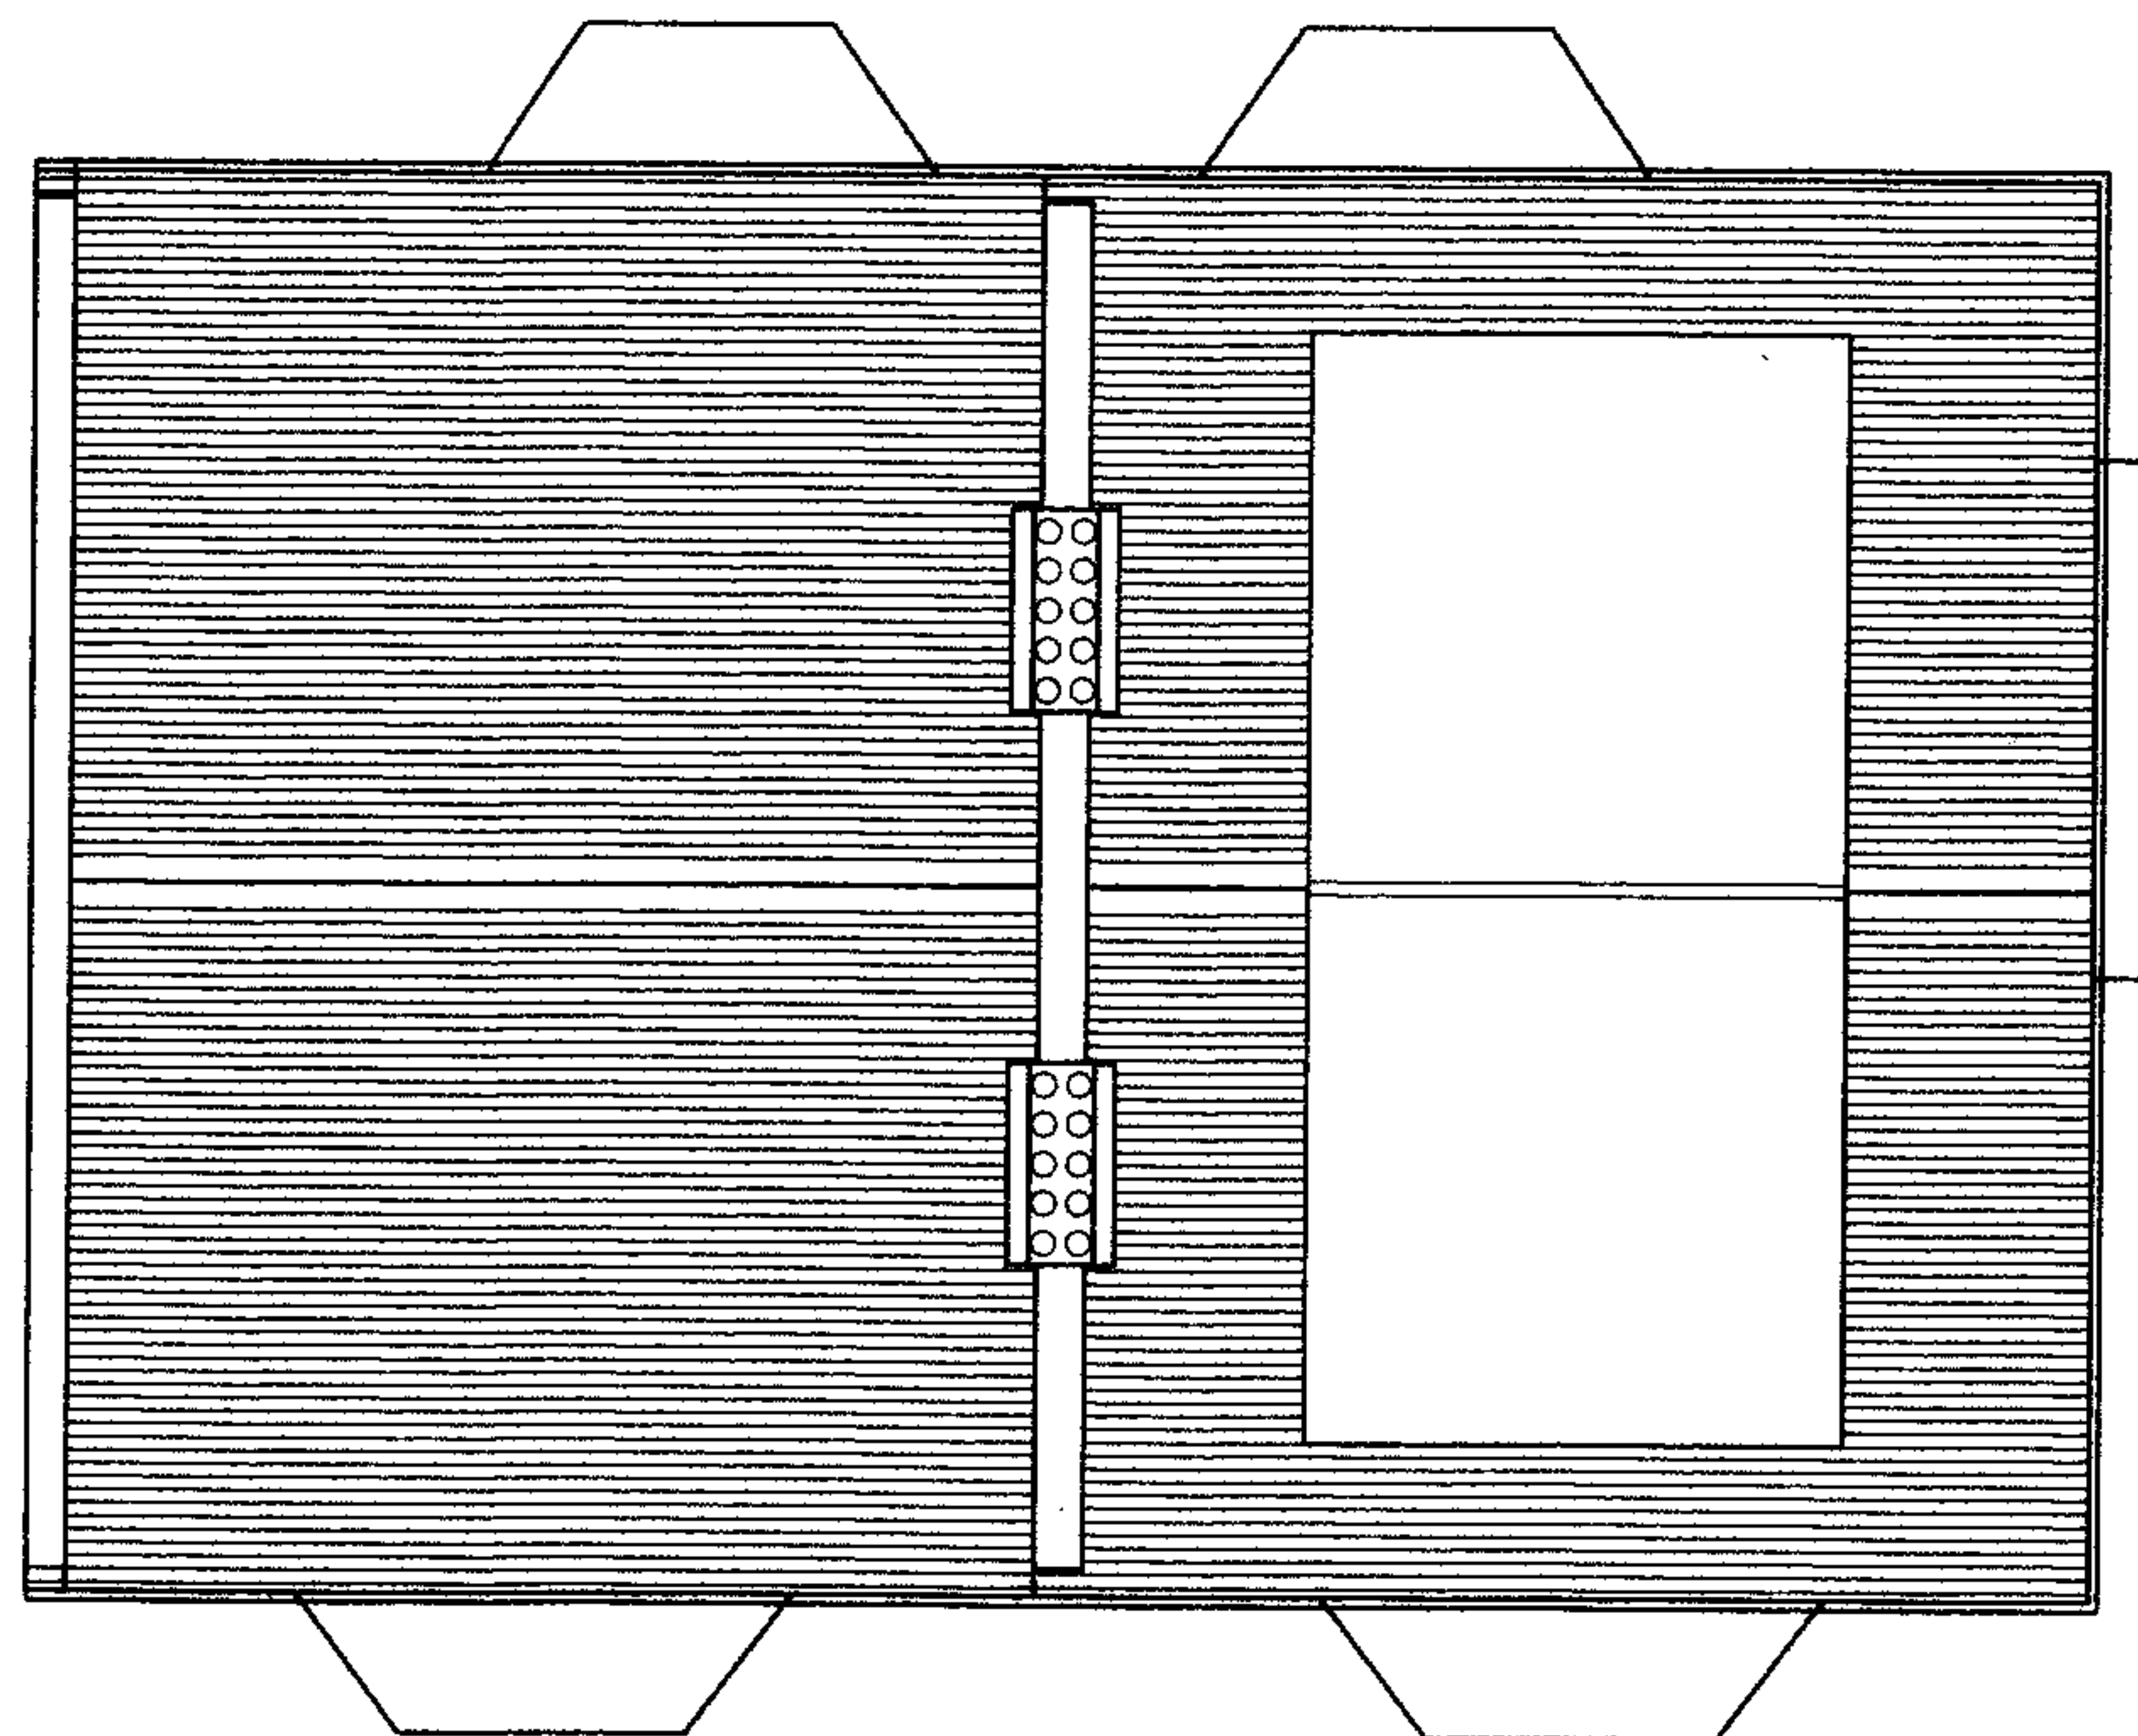

No. 77

No. 75

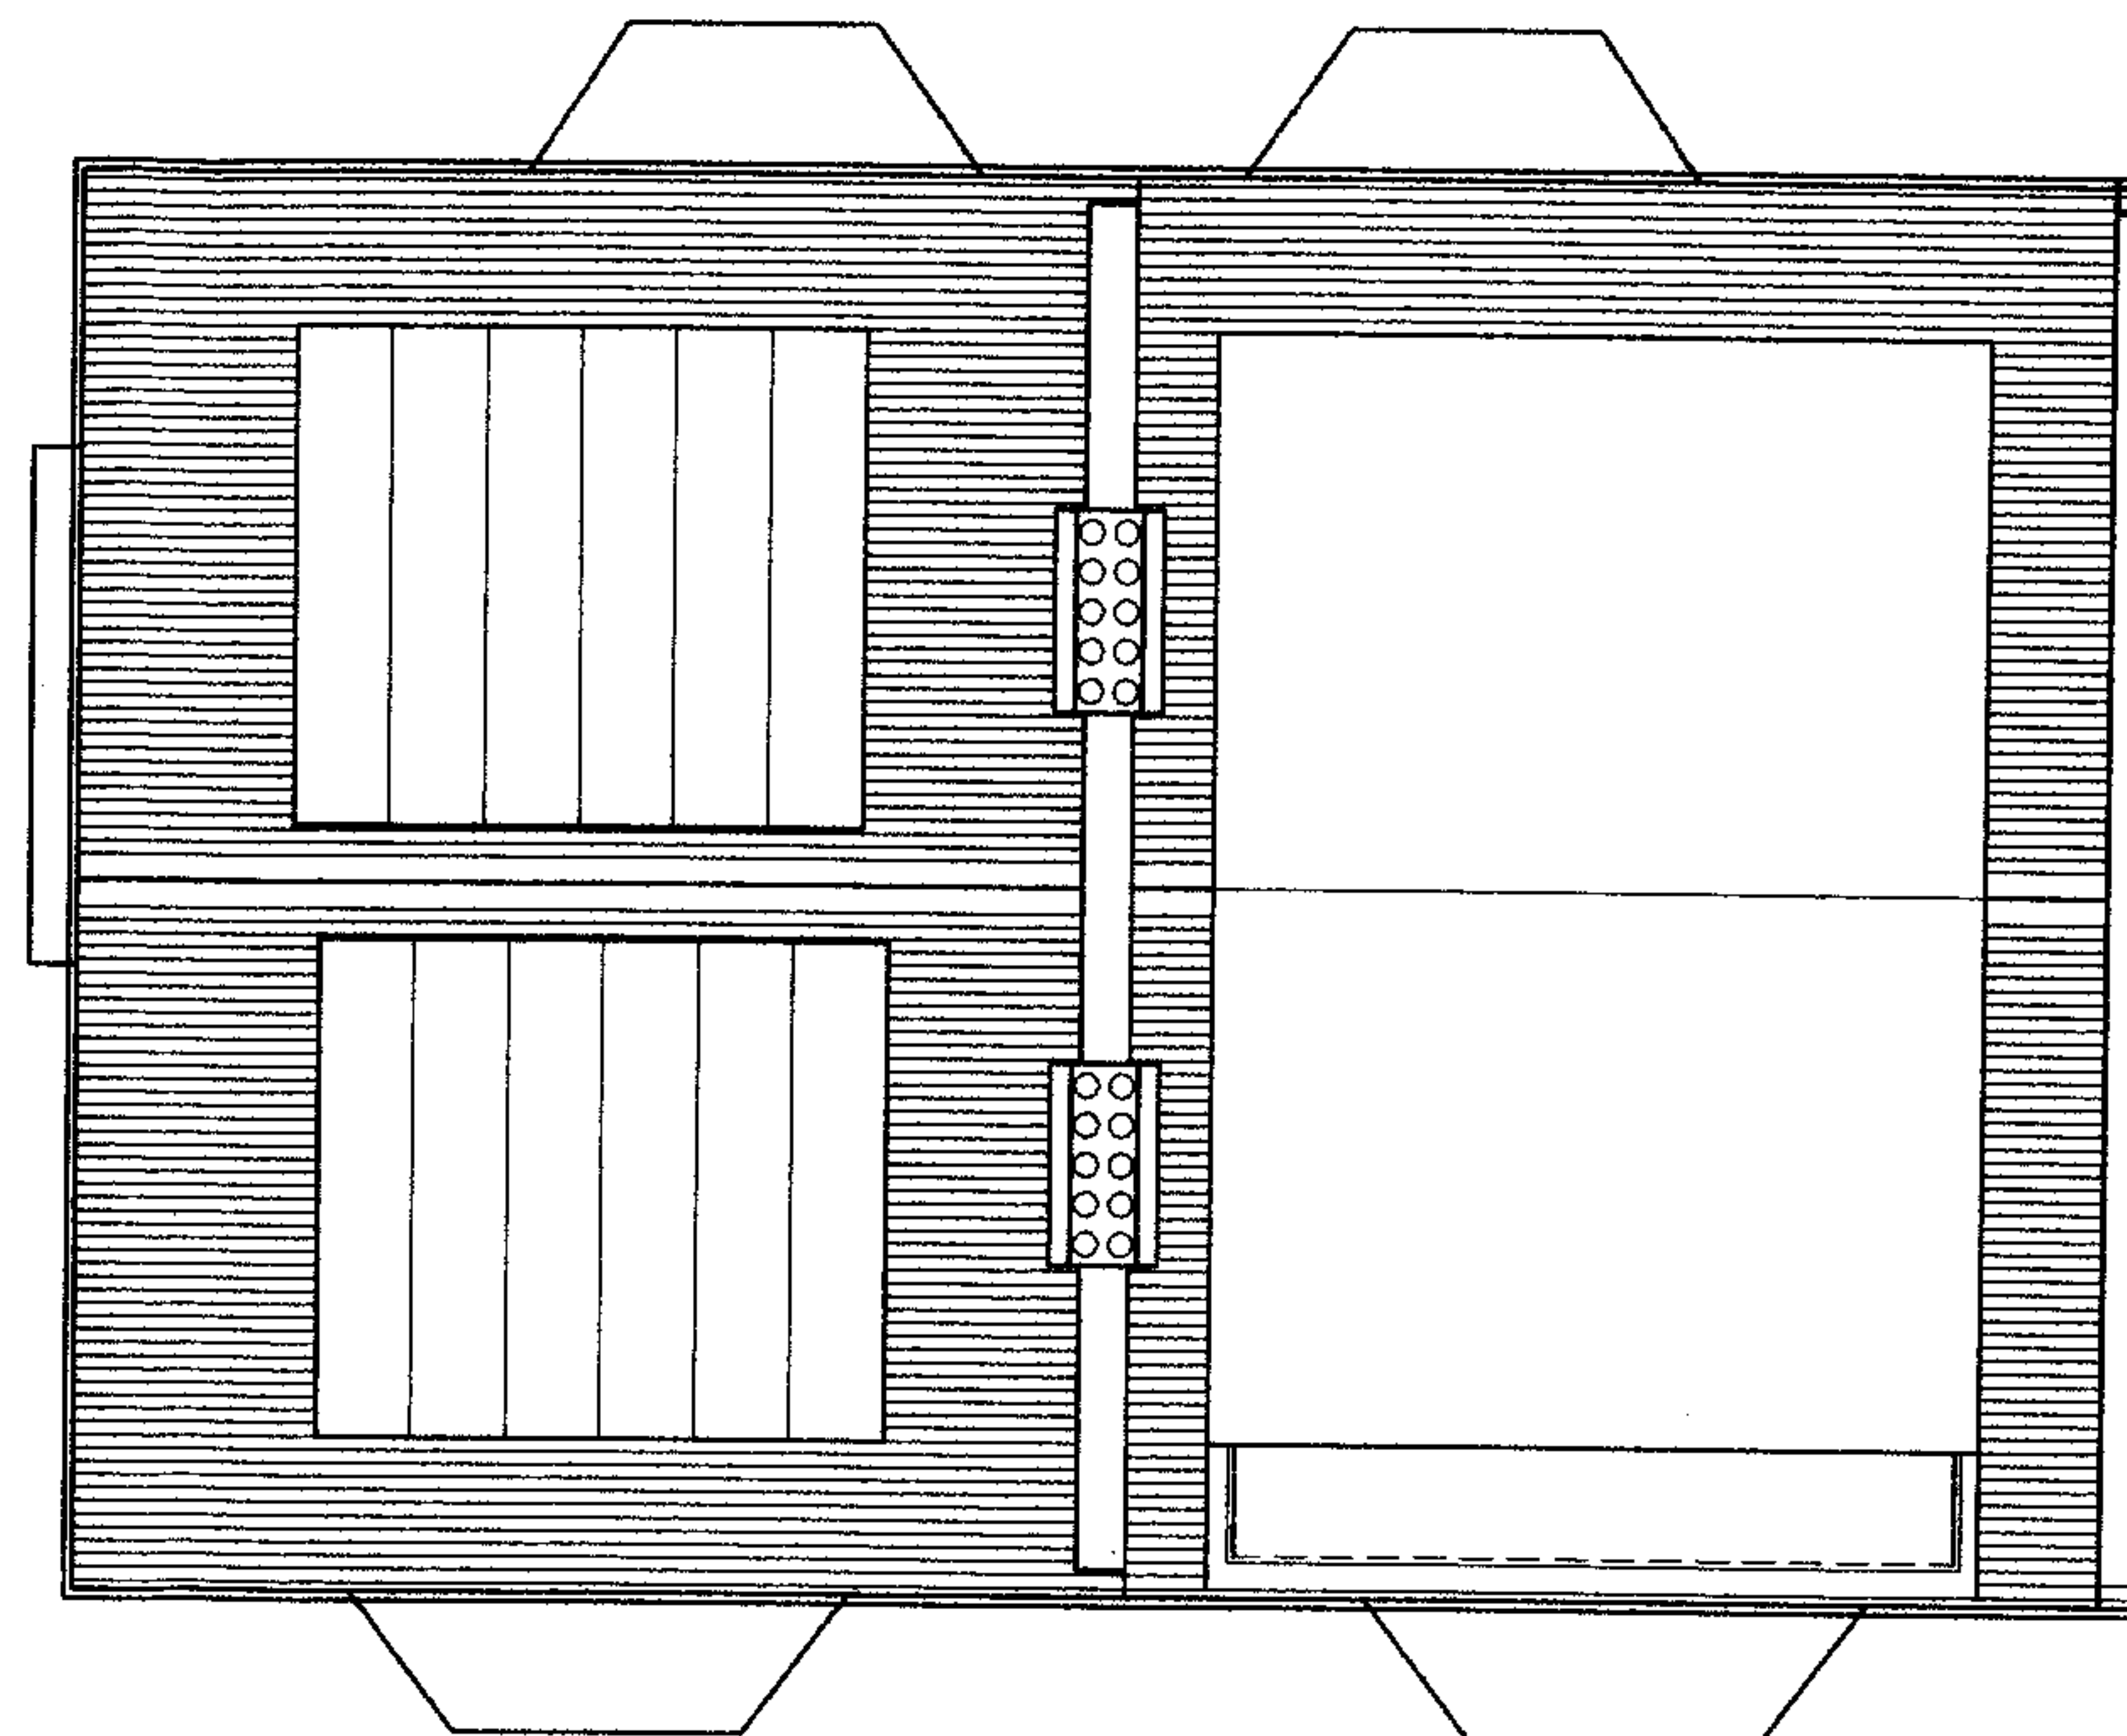

No. 73

No. 71

PLANNING

NINA WILLERS ARCHITECTS RIBA
 15B Well Walk London NW3 1BY
 T/F: 020 7431 2219 M: 07944 662048
 info@ninawillersarchitects.com

Project: 73 King Henrys Road, London NW3
 Scale: 1:100 @ A3
 Date: 25.04.07
 Revision: -
 Drawing: Roof Plan Proposed KH-P-07

Do not scale this drawing. All Dimensions to be confirmed on site