



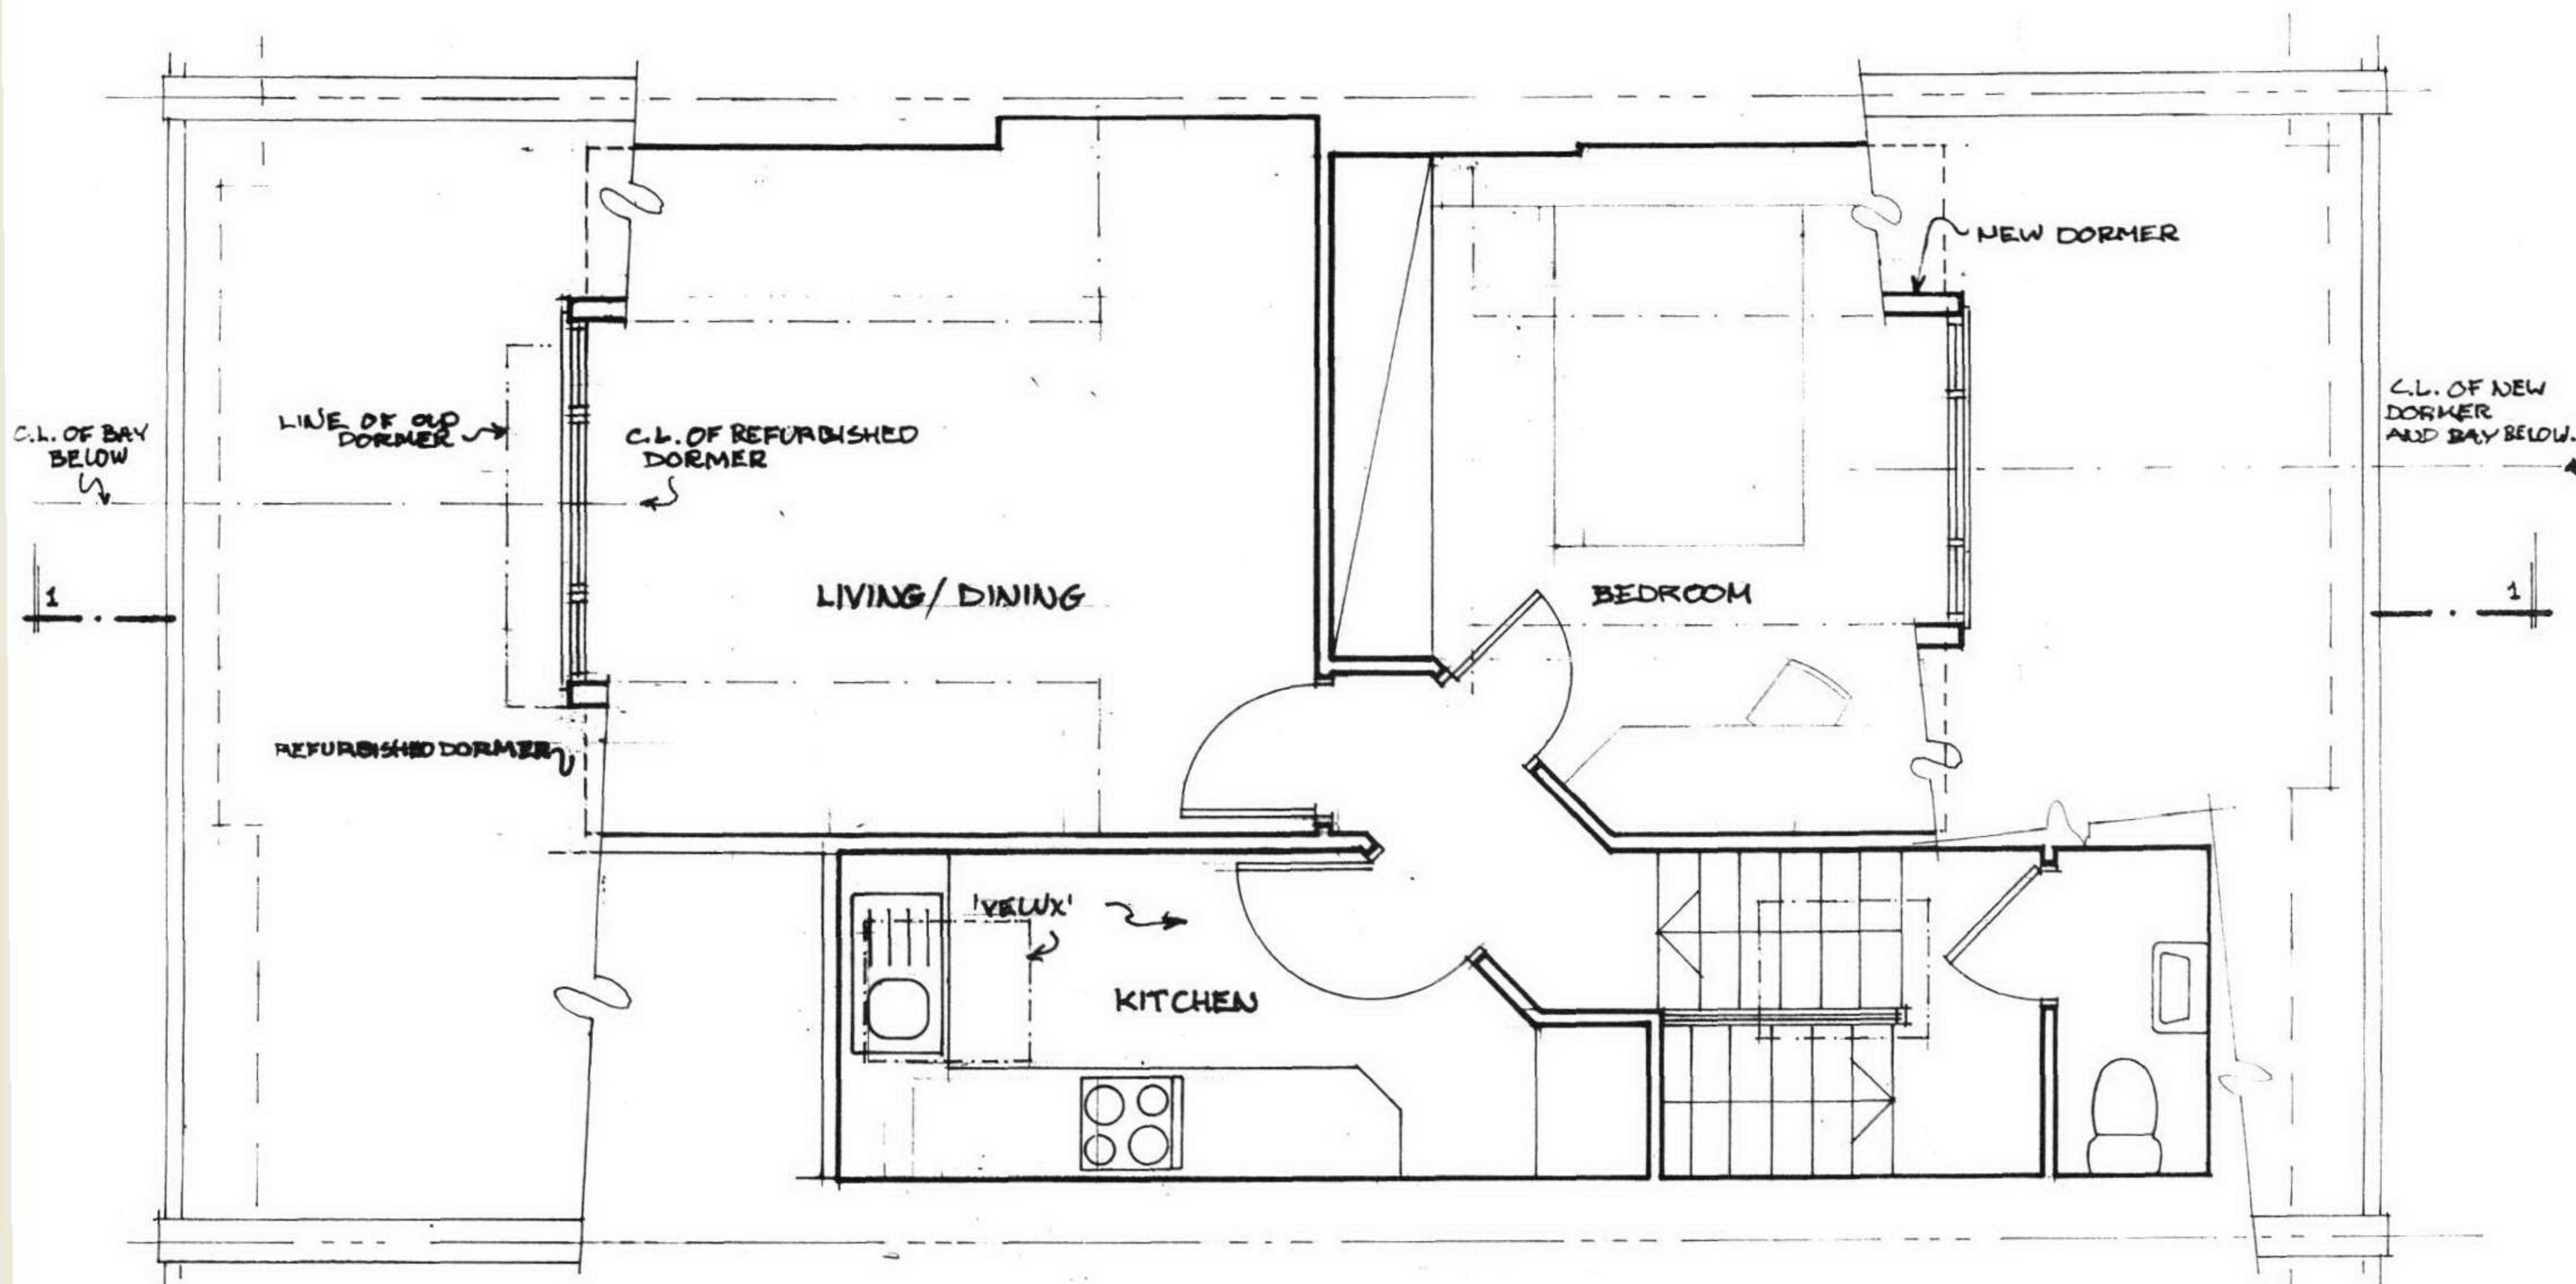

36 ELSWORTHY RD. LONDON, NW3
PROPOSED 3RD FLOOR PLAN. SCALE 1:50
 DRW. NO. - 36ER/03

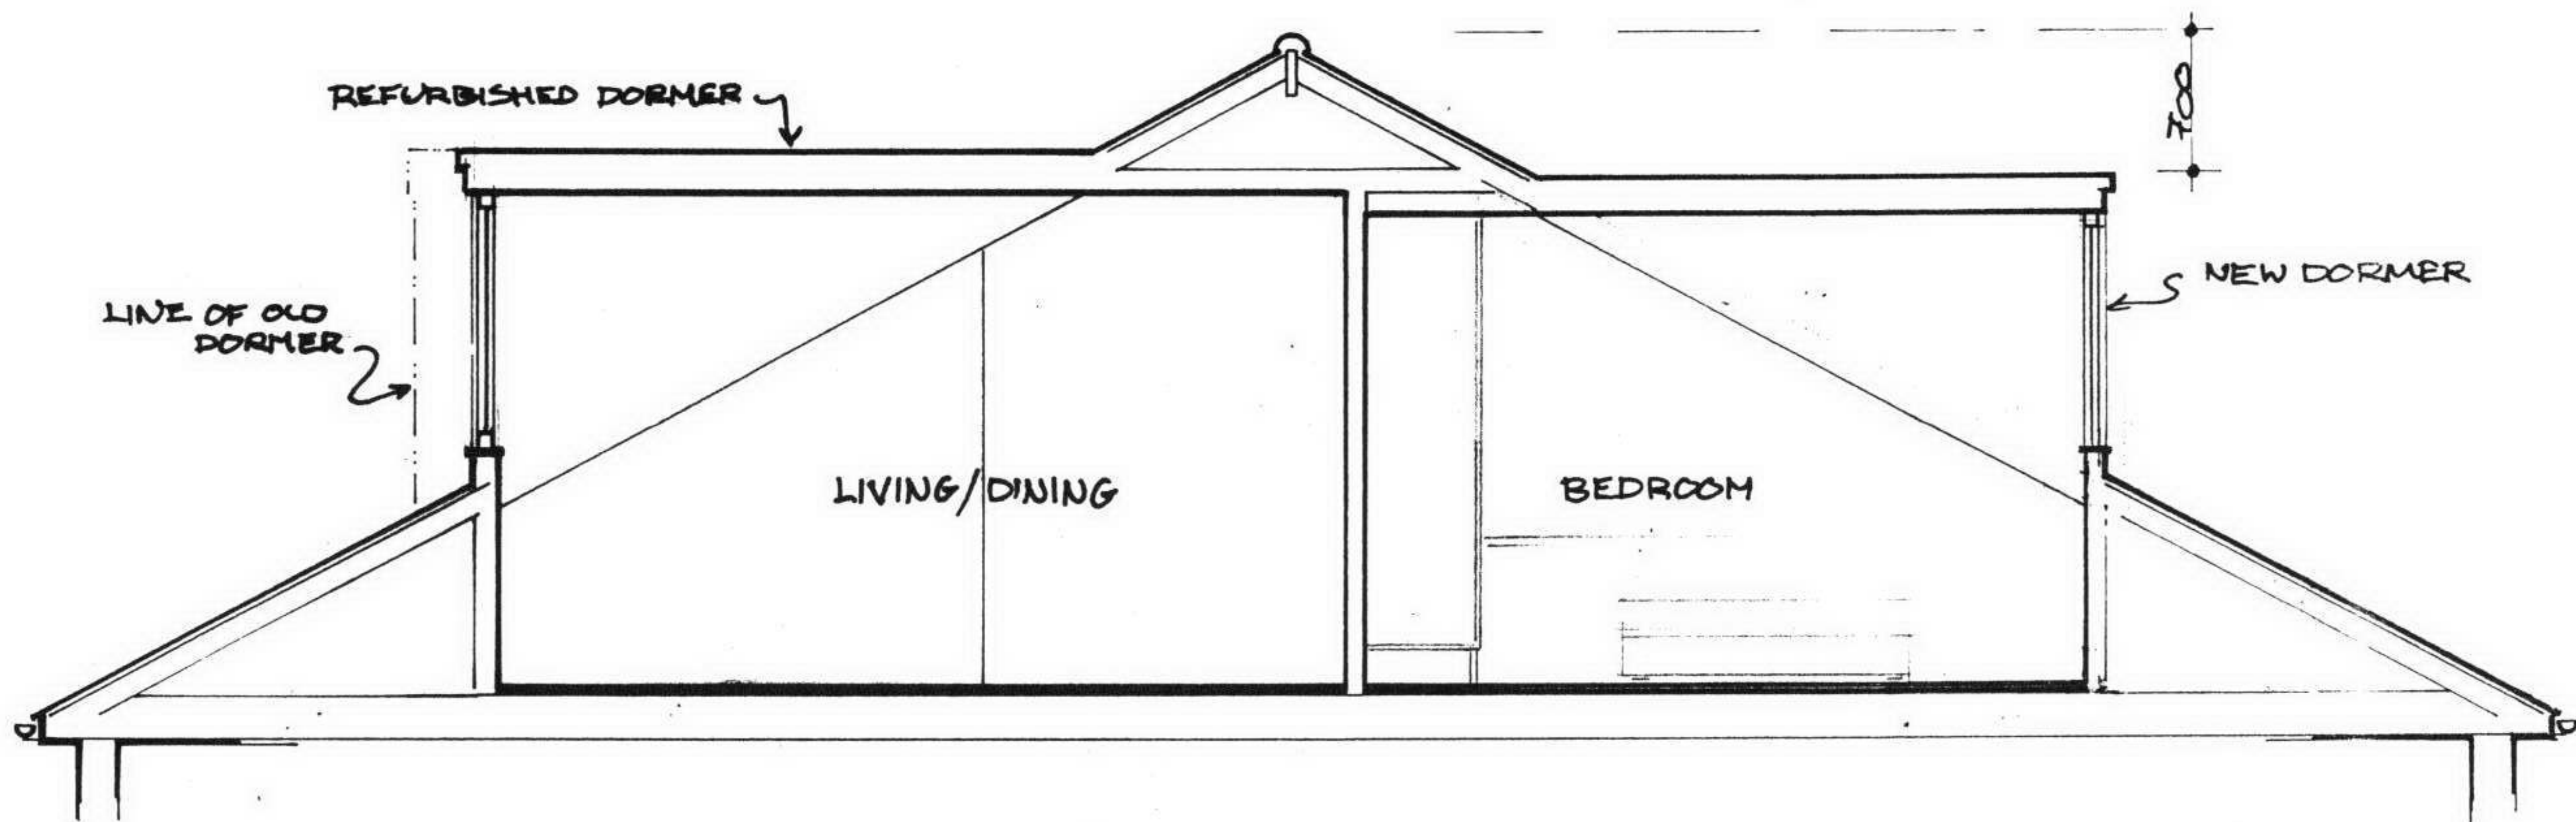

36 ELSWORTHY RD. LONDON, NW3.
SECTION 1-1 • PROPOSED • SCALE 1:50
DRW. NO. - 36ER/04