



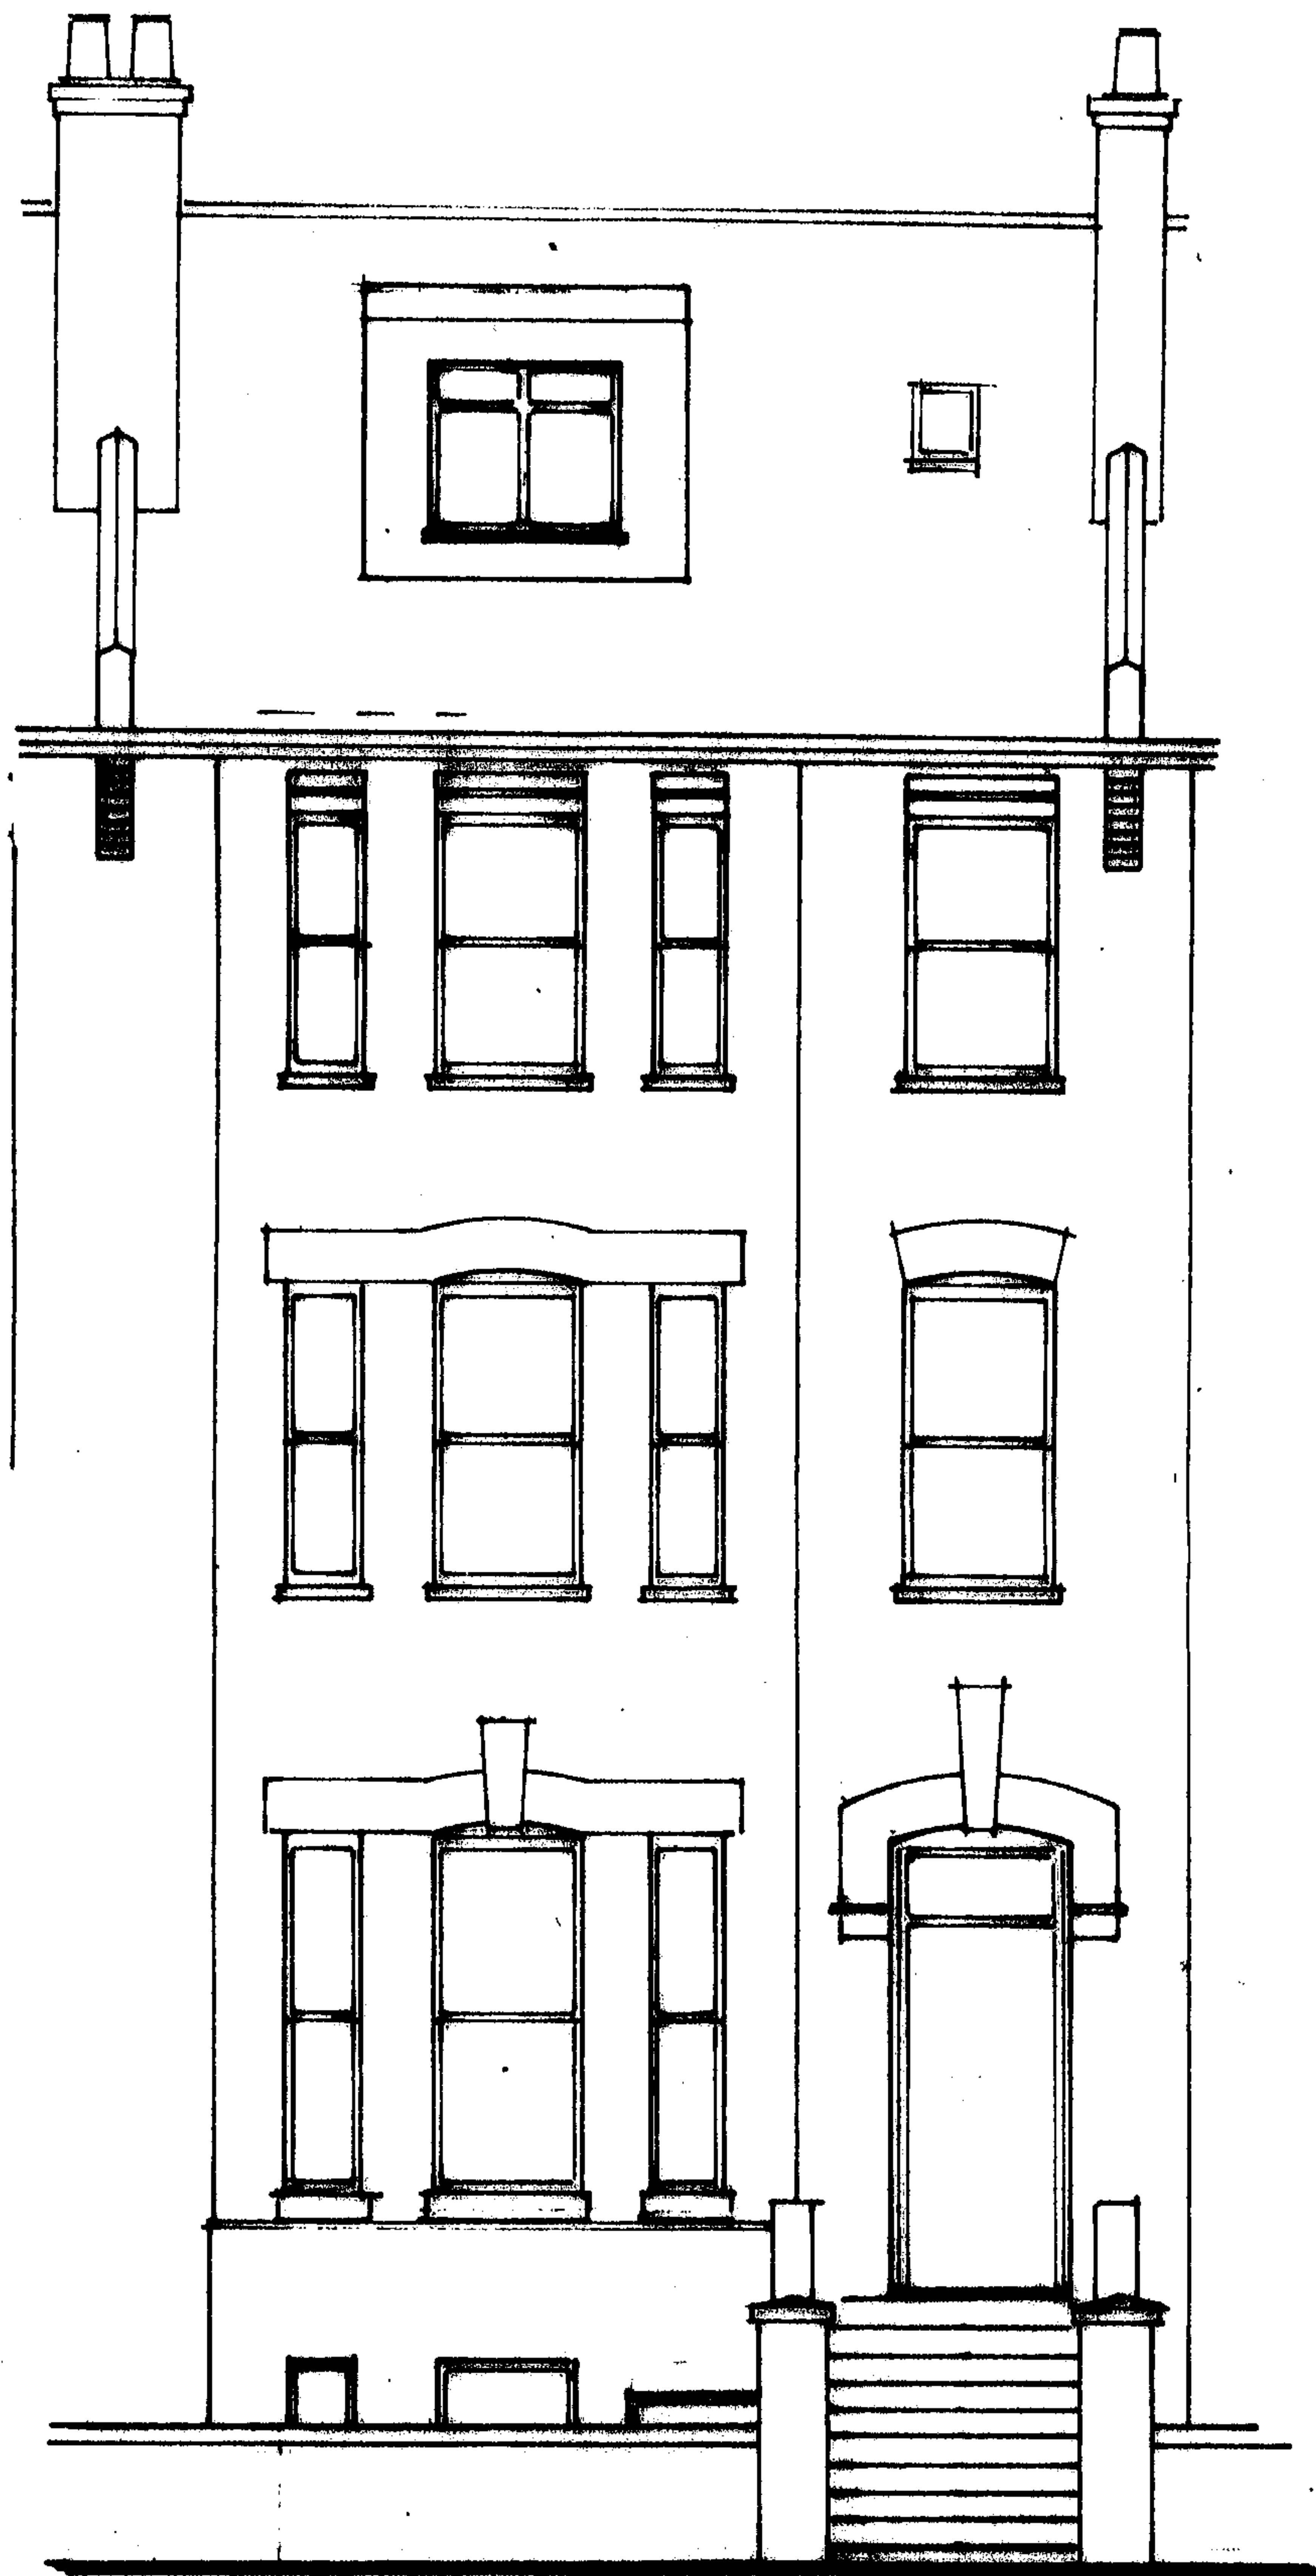

**36 ELSWORTHY ROAD, LONDON, NW3**  
**Existing Front elevation**      **Scale 1:50**  
**Drawing No. – 36ER/05A**

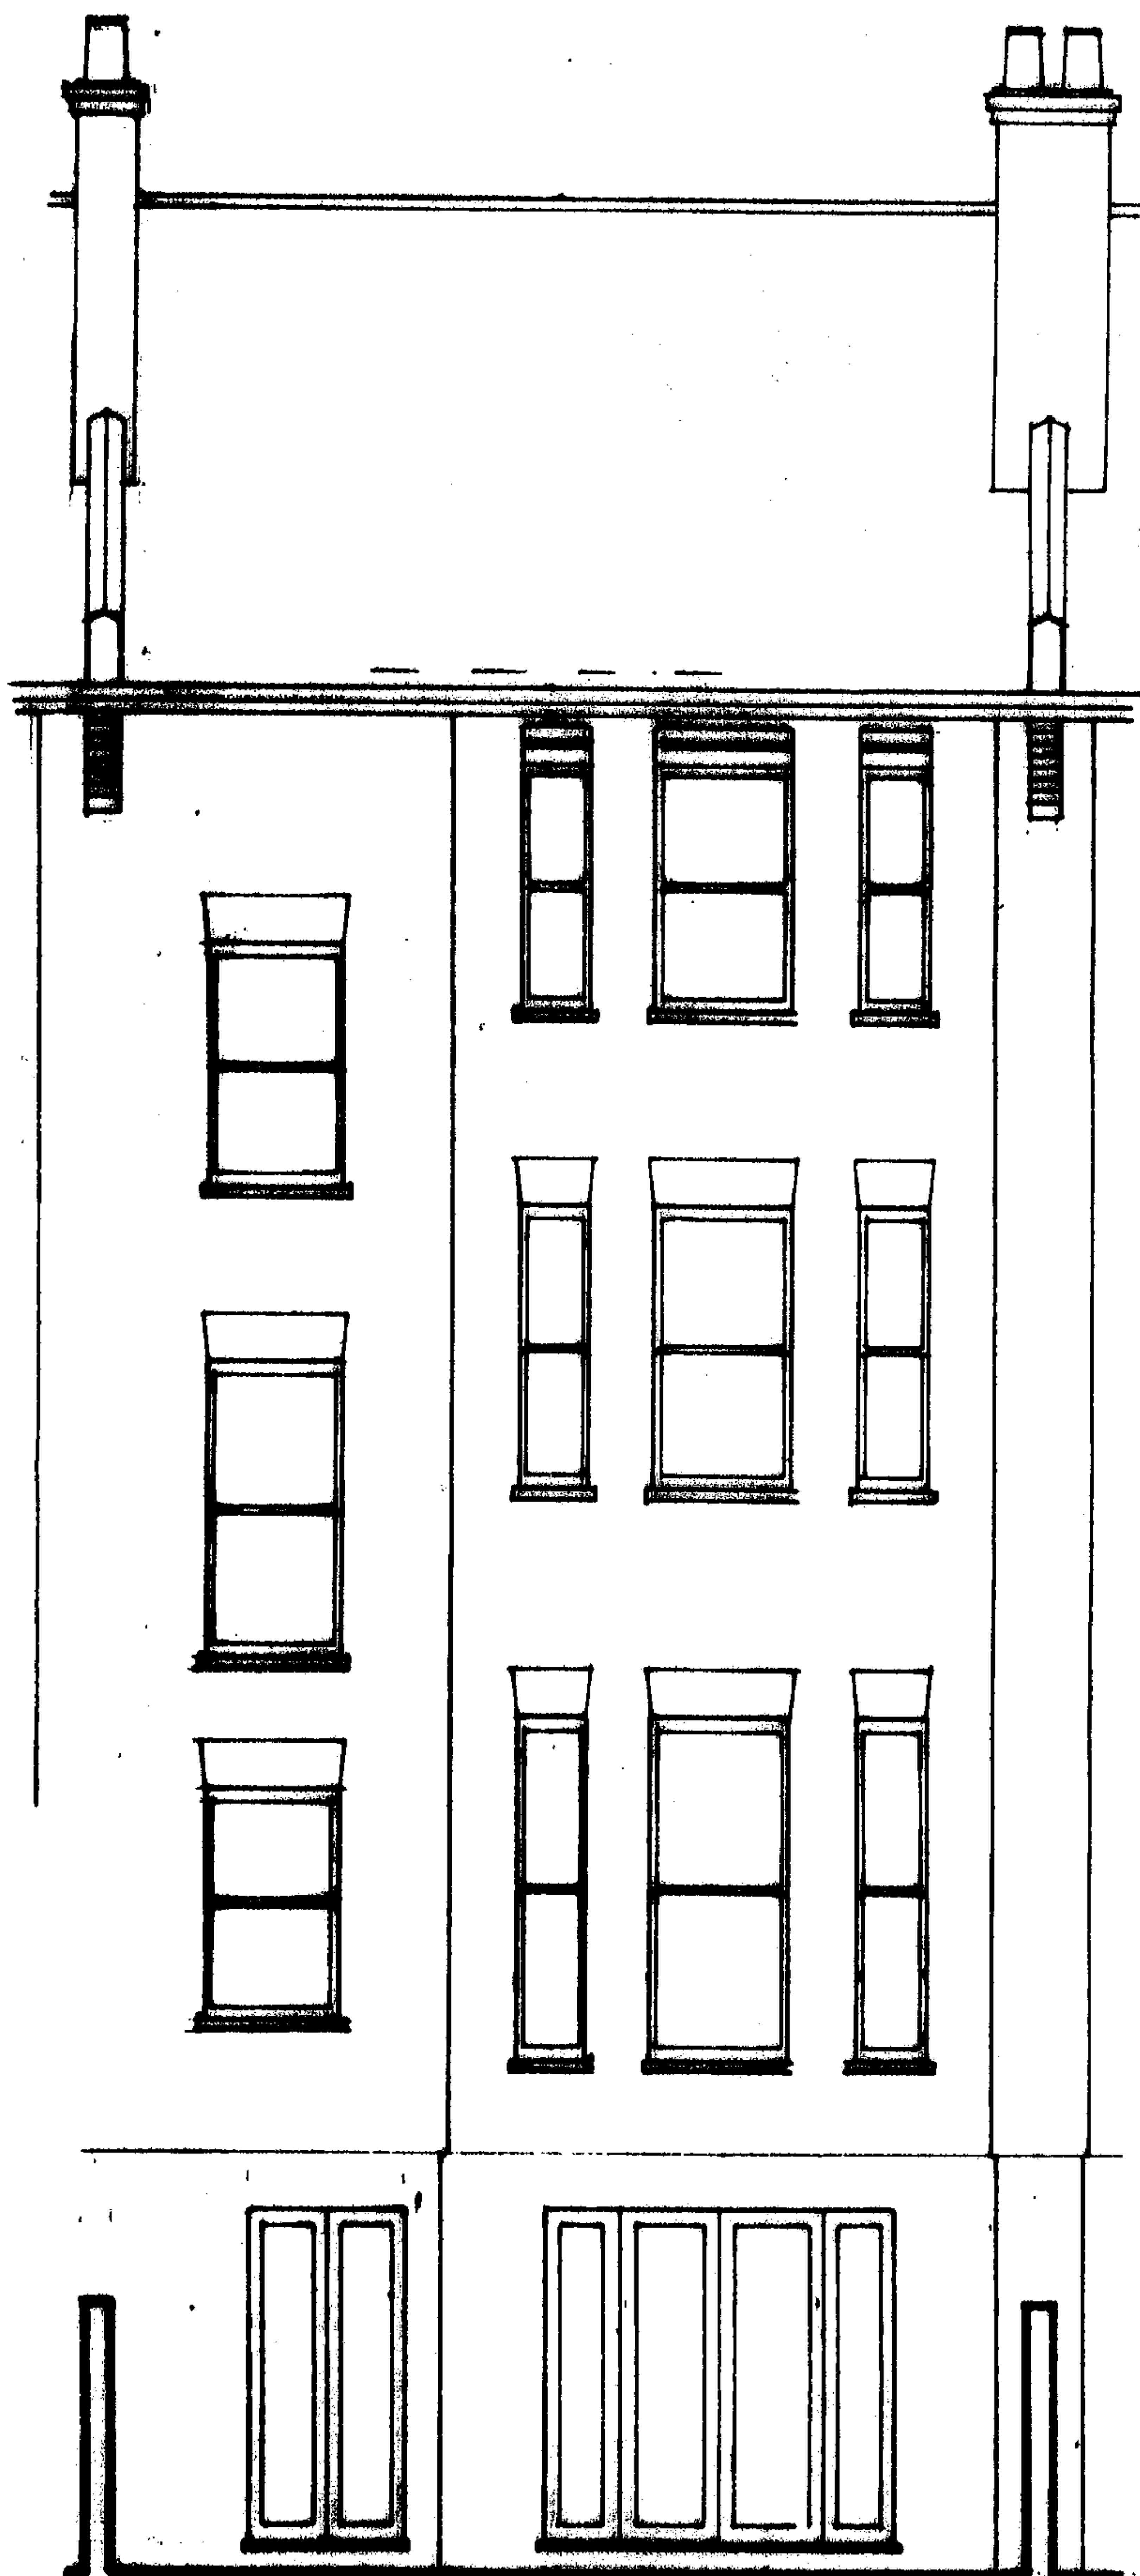


**36 ELSWORTHY ROAD, LONDON, NW3**  
**Existing Rear elevation**      **Scale 1:50**


**Drawing No. – 36ER/05B**

New Dormer Finishes:

- Lead cheeks.
- White painted timber sash-window.
- White painted timber fascia.

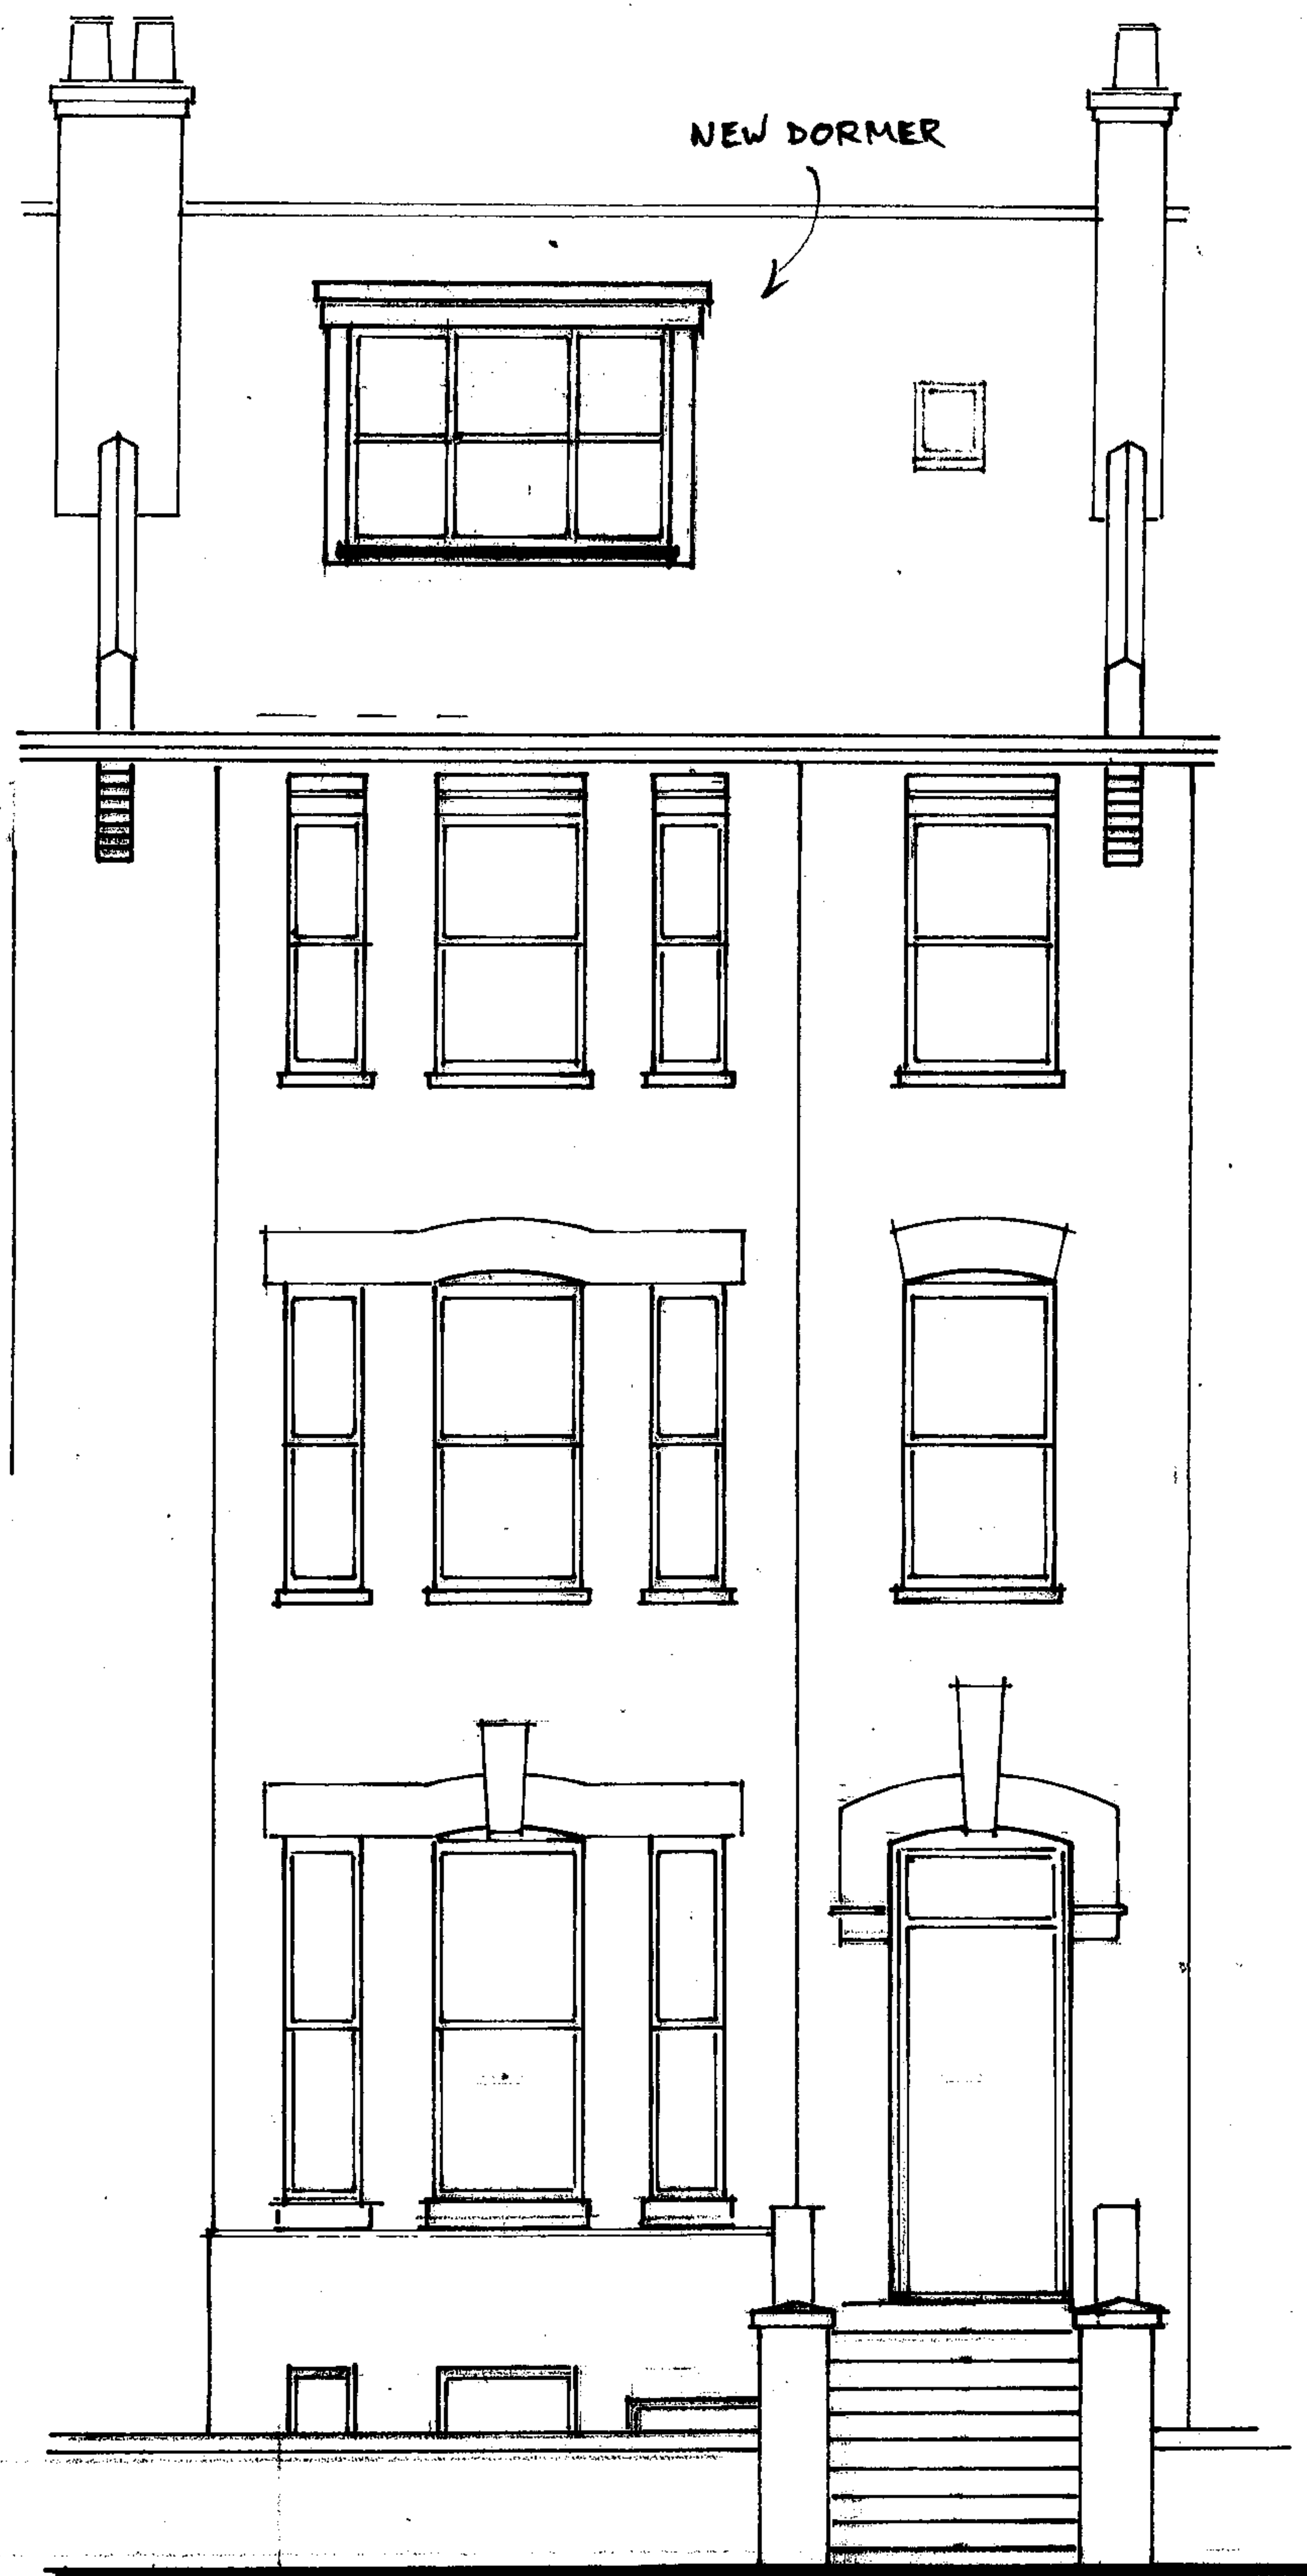

**36 ELSWORTHY ROAD, LONDON, NW3**  
**Proposed Front elevation**      **Scale 1:50**  
**Drawing No. – 36ER/06A**

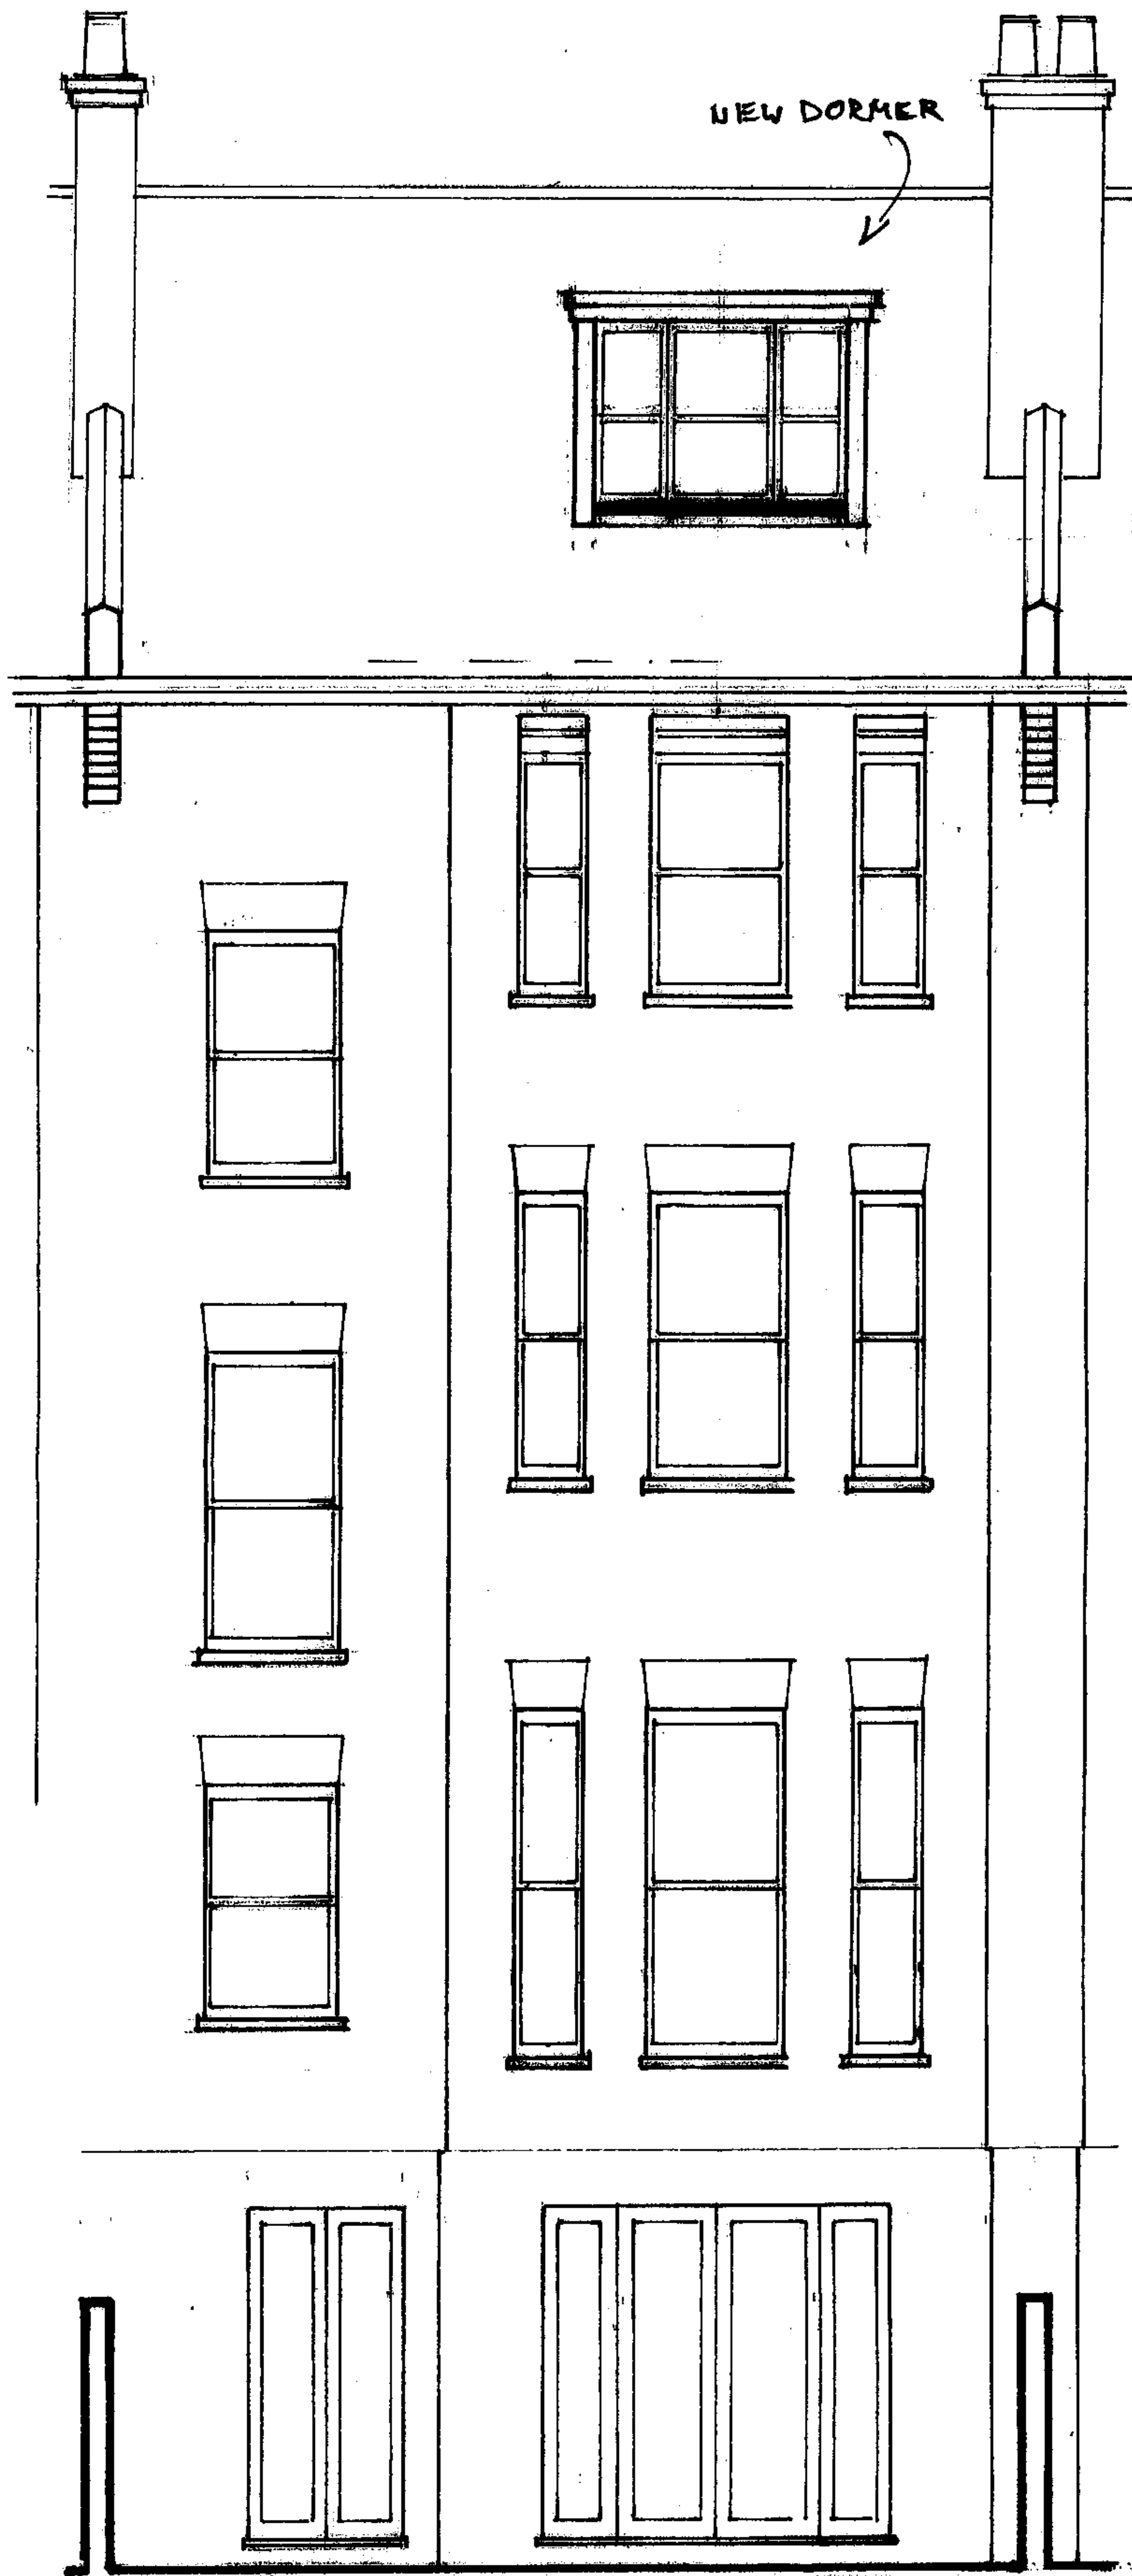

**36 ELSWORTHY ROAD, LONDON, NW3**  
**Proposed Rear elevation**      **Scale 1:50**  
**Drawing No. – 36ER/06B**