




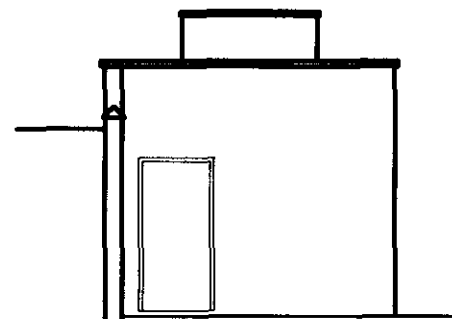


East Elevation

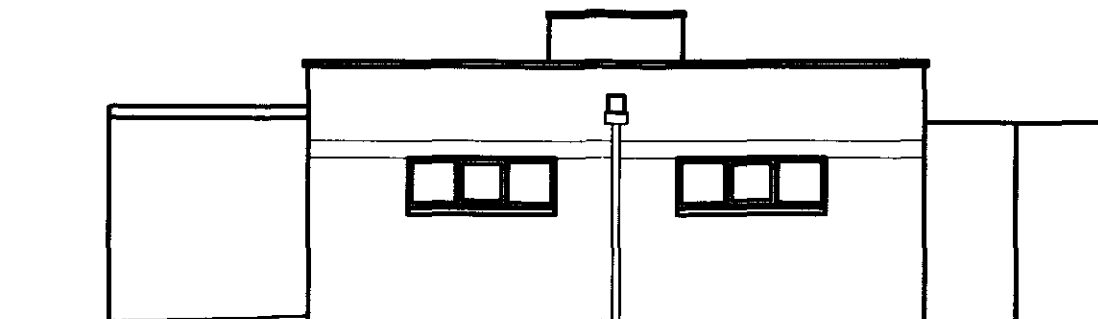

North Elevation

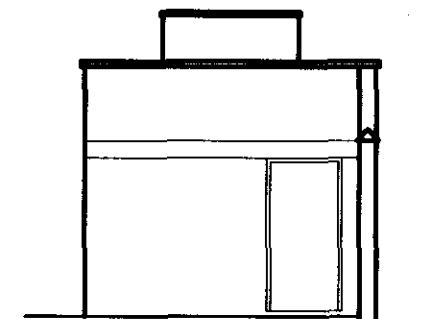

West Elevation

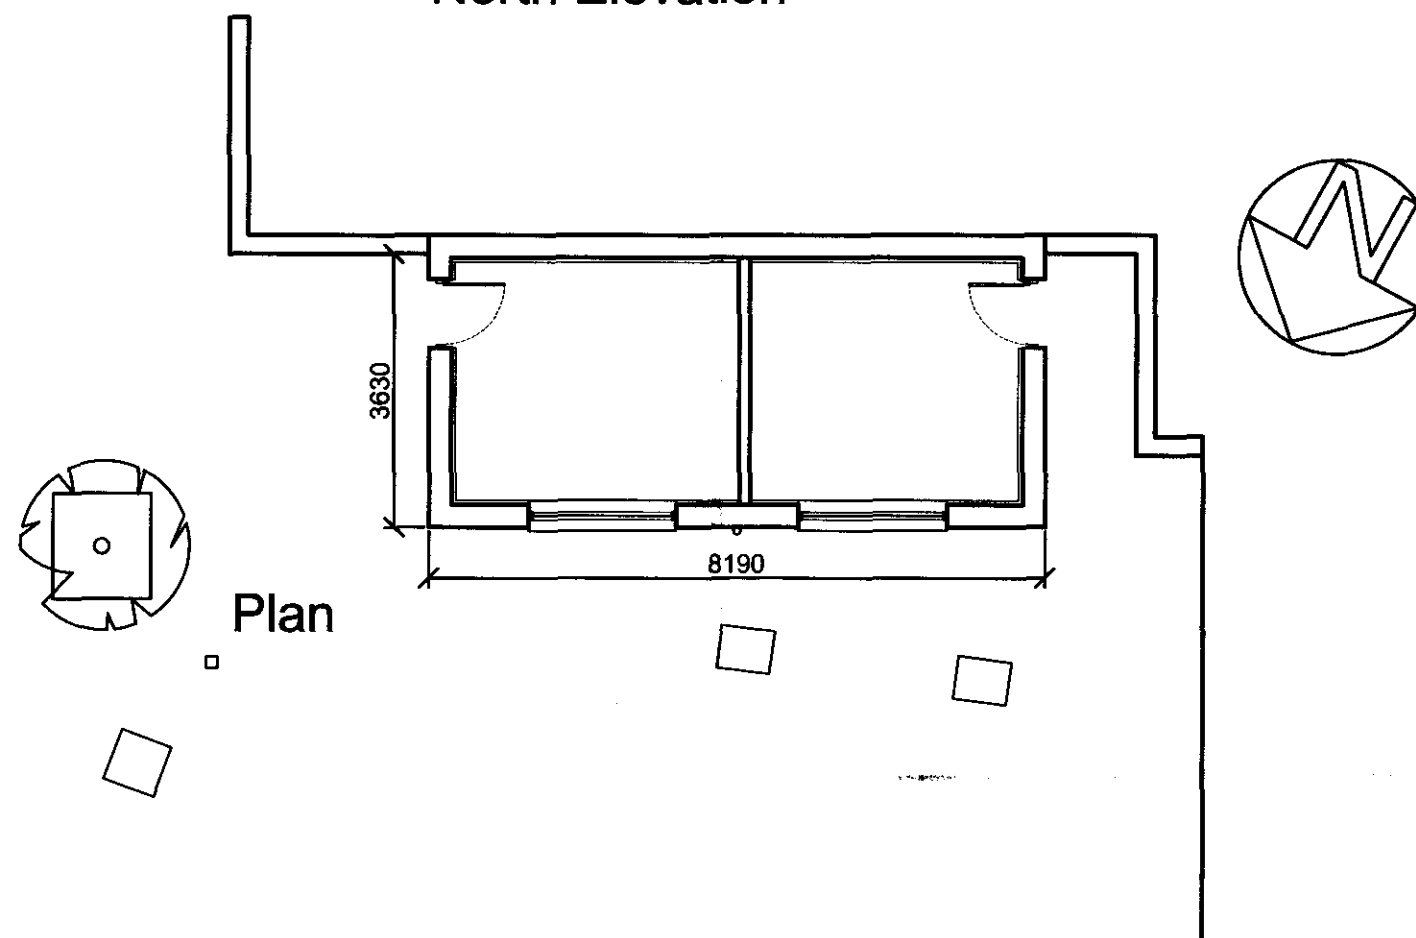

Plan

RECEIVED
30 APR 2007

All dimensions and levels to be checked on site by contractor prior to preparation of shop drawings and commencement of work on site.
Do not scale from this drawing.
This drawing and the copyrights and patents therein are the property of Baily Garner and may not be used or reproduced without consent.
This drawing is to be read in conjunction with all relevant consultant's and/or specialist's drawings/documents and any discrepancies or variations are to be notified to Baily Garner before the affected work commences.

A3


CLIENT
Carlton Primary School
ADDRESS
Grafton Road
London
NW5 4AX

PROJECT
Outbuilding
Extension & Alterations
TITLE
Plan & Elevations
as Existing
PURPOSE OF ISSUE
Planning

SCALE 1:100	D DT	C	DATE 15.03.2007
JOB NO. 21770	DRAWING No. P 01	REVISION	




BAILY · GARNER
146-148 ELTHAM HILL
LONDON SE9 5DY
T 020 8294 1000
F 020 8294 1320
e. general@bailygarner.co.uk

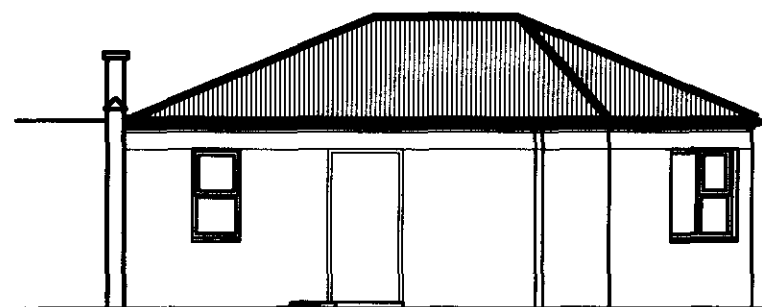

East Elevation




North Elevation

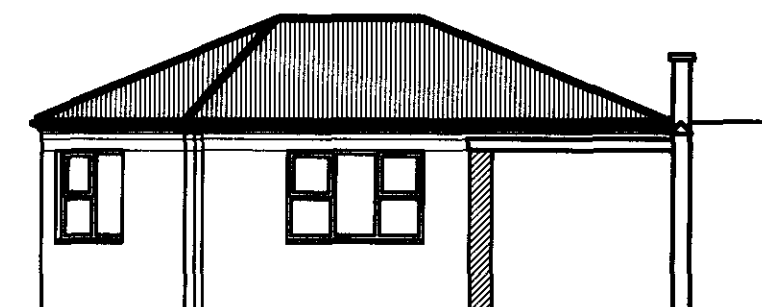

West Elevation

Planning Notes
 Existing building to be demolished, excepting rear South facing wall adjacent to boundary.
 New walls to be constructed in brickwork similar in appearance to existing.
 Pitched roof covered with Eternit slates.
 Flat roof over Plant Room covered in Felt.
 Windows and doors to be in white uPVC.
 Area of existing building 29.7m²
 Area of new building 81.2m²
 Nett gain 51.5m²

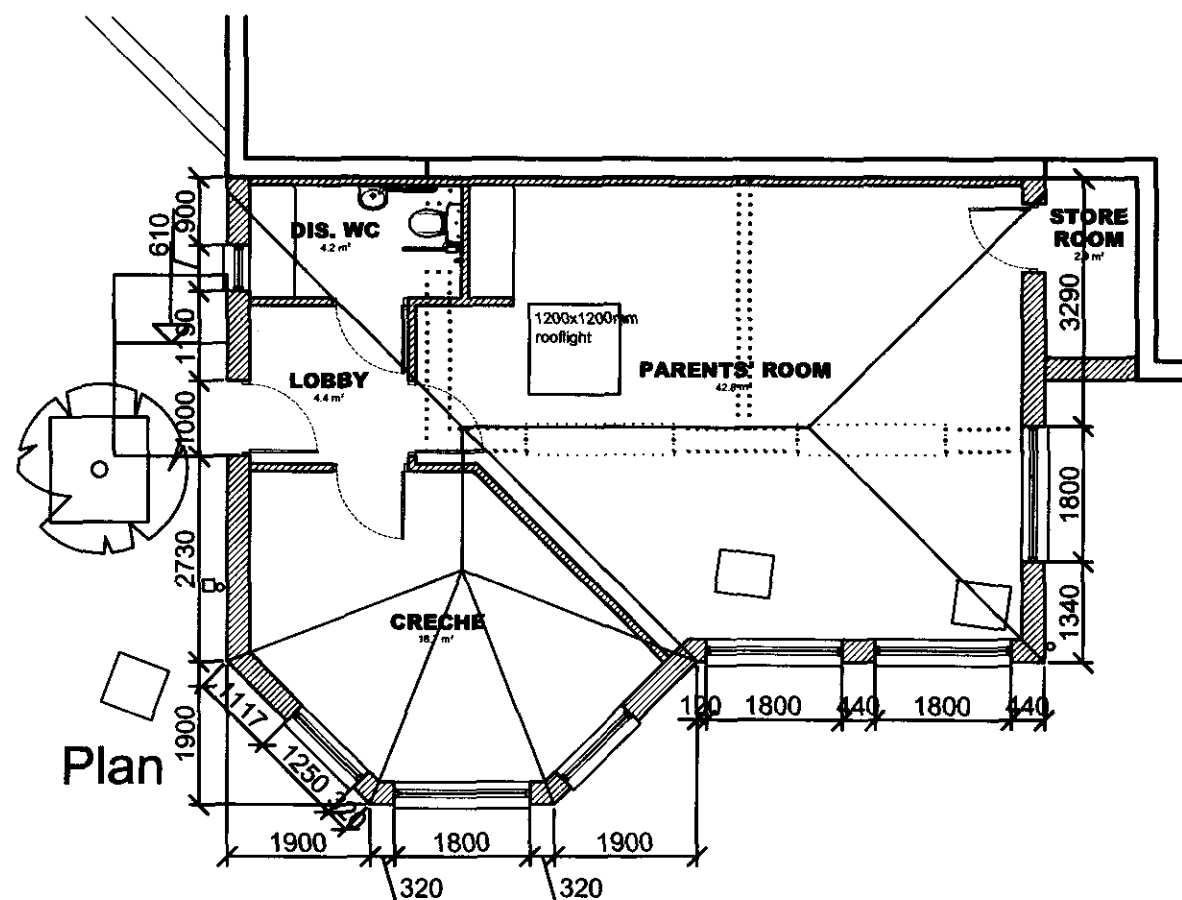

RECEIVED
 30 APR 2007

A Extension enlarged
 REVISION DT 26.04.2007
 DATE

All dimensions and levels to be checked on site by contractor prior to preparation of shop drawings and commencement of work on site.
 Do not scale from this drawing.
 This drawing and the copyrights and patents therein are the property of Baily Garner and may not be used or reproduced without consent.
 This drawing is to be read in conjunction with all relevant consultant's and/or specialist's drawings/documents and any discrepancies or variations are to be notified to Baily Garner before the affected work commences.

A3

CLIENT:
 Carlton Primary School
 ADDRESS:
 Grafton Road
 London
 NW5 4AX

PROJECT:
 Outbuilding Extension & Alterations
 TITLE:
 Plan & Elevations
 as Proposed
 PURPOSE OF ISSUE:
 Planning

SCALE: 1:100
 DATE: 15.03.2007
 JOB NO: 21770
 DRAWING NO: P 02
 REVISION: A

BAILY · GARNER
 148-149 ELTHAM HILL
 LONDON SE9 5DY
 T: 020 8294 1000
 F: 020 8294 1320
 e: general@bailygarner.co.uk